


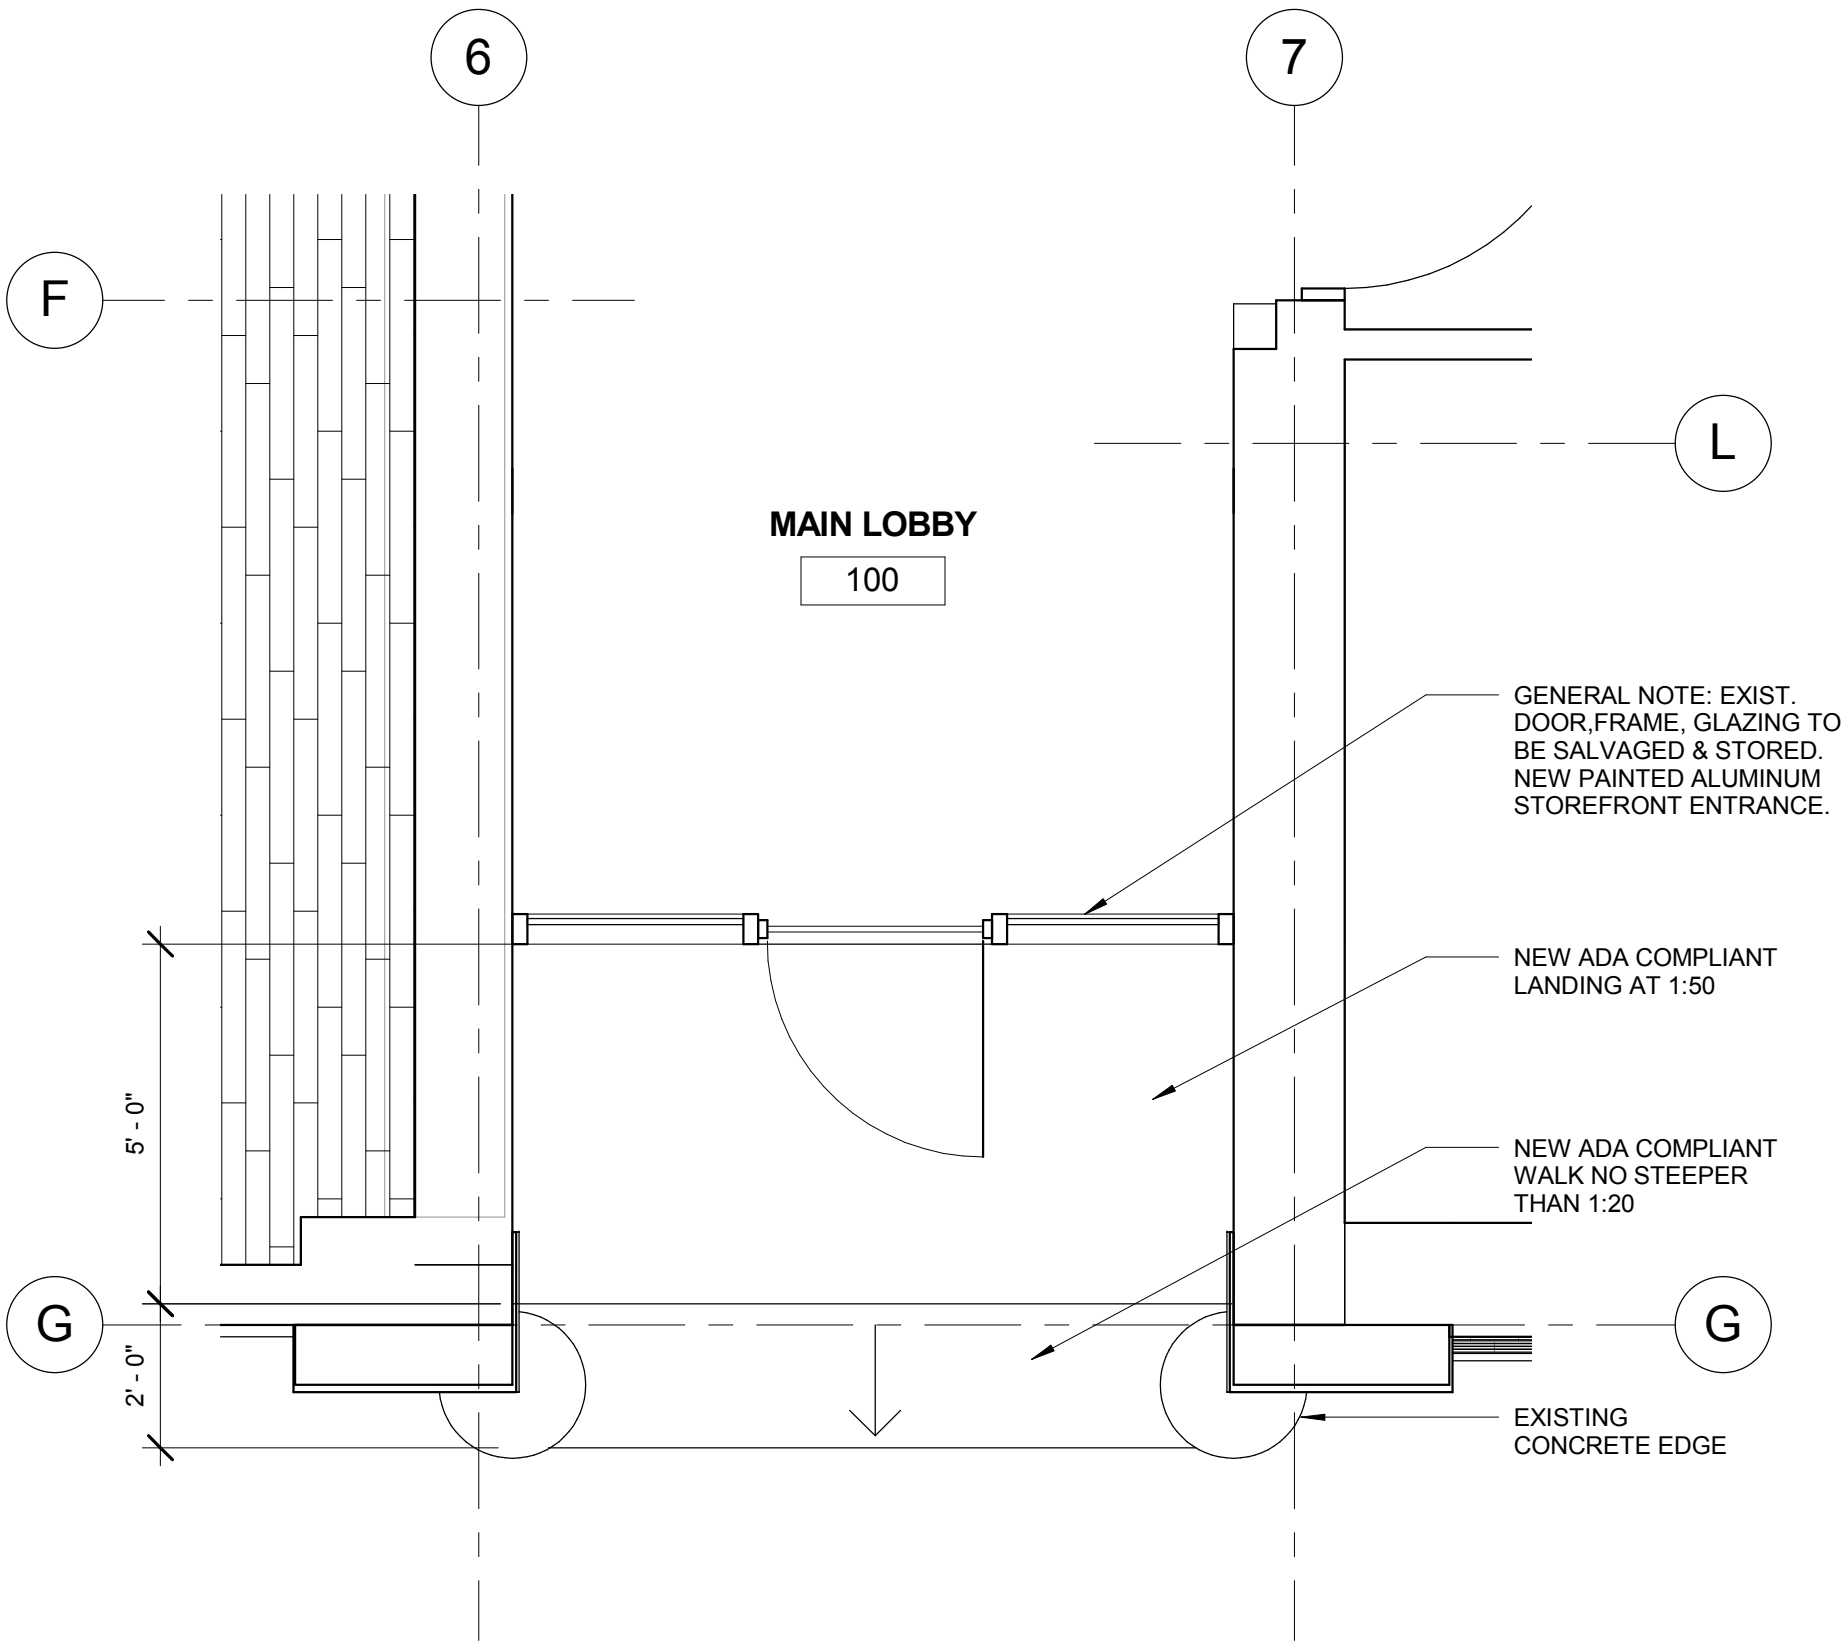

1 ENLARGED PLAN @ FRONT ENTRY
3/8" = 1'-0"

ARC	SKETCH TITLE FRONT ENTRY PLAN			REVISION NUMBER	SHEET REFERENCE
				RFI REFERENCE	ASI REFERENCE
ARC/Architectural Resources Cambridge, Inc. Five Cambridge Center Cambridge, Massachusetts 02142 Tel: (617) 547-2200 Fax: (617) 547-7222	PROJECT 35 MEDFORD CORE & SHELL	PROJECT NUMBER 1309	ISSUED BY Author	SK-2.02	
		SCALE	ISSUE DATE 06/09/14		



EXISTING BRICK FACADE TO
BE REPAIRED & REPLACED
AS NEEDED AFTER DOOR
REMOVAL

NEW ADA COMPLIANT WALK
NO STEEPER THAN 1:20

NEW PAINTED ALUMINUM
STOREFRONT ENTRANCE

1 FRONT ENTRY ELEVATION
3/16" = 1'-0"

6/11/2014 6:07:24 PM

Copyright 2010, ARC / Architectural Resources Cambridge, Inc.

	SKETCH TITLE FRONT ENTRY ELEVATION			REVISION NUMBER	SHEET REFERENCE
				RFI REFERENCE	ASI REFERENCE
ARC/Architectural Resources Cambridge, Inc. Five Cambridge Center Cambridge, Massachusetts 02142 Tel: (617) 547-2200 Fax: (617) 547-7222	PROJECT 35 MEDFORD CORE & SHELL	PROJECT NUMBER 1309	ISSUED BY HP	SK-2.03	
		SCALE	ISSUE DATE 06/09/14		



1 FRONT ENTRY

6/11/2014 6:07:23 PM

Copyright 2010, ARC / Architectural Resources Cambridge, Inc.

ARC ARC/Architectural Resources Cambridge, Inc. Five Cambridge Center Cambridge, Massachusetts 02142 Tel: (617) 547-2200 Fax: (617) 547-7222	SKETCH TITLE FRONT ENTRY 3D VIEW	REVISION NUMBER	SHEET REFERENCE
			RFI REFERENCE
PROJECT 35 MEDFORD CORE & SHELL	PROJECT NUMBER 1309	ISSUED BY HP	SK-2.01
	SCALE	ISSUE DATE 06/09/14	