


REFERENCES:

DEED:
BK 62664; PG 289
PLAN:
PL BK 70; PL 33
PL NO. 33; OF 2012

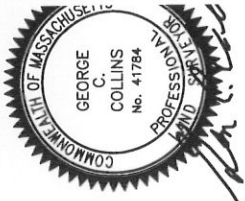

FB	PG	INSR BY	DRAFT	RE
J1	57	JH	JH/RAP	

I CERTIFY THAT THIS PLAN WAS MADE FROM AN INSTRUMENT SURVEY ON THE GROUND ON THE DAY OF JANUARY 17, 2014 AND ALL STRUCTURES ARE LOCATED AS SHOWN HEREON.

ACCORDING TO THE FEDERAL EMERGENCY MANAGEMENT AGENCY (F.E.M.A.) MAPS, THE MAJOR IMPROVEMENTS ON THIS PROPERTY FALL IN AN AREA DESIGNATED AS ZONE "X" (AREA DETERMINED TO BE OUTSIDE 0.2 % ANNUAL CHANCE FLOODPLAIN).
COMMUNITY-PANEL # 250214 0438 E
EFFECTIVE DATE: JUNE 4, 2010

PREPARED FOR:

PAUL A. LAVELLE
346-348 SUMMER ST.
SOMERVILLE, MA 02144


NOTES:

PARCEL ID: 26 / D /
ZONING DISTRICT:

CERTIFIED PLOT PLAN

LOCATED AT
**346 SUMMER STREET
SOMERVILLE, MA**

SCALE: 1 INCH = 20 FEET DATE: JANUARY 23

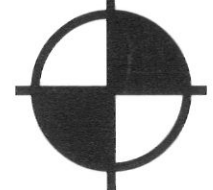


BOSTON


SURVEY, INC.


UNIT C-4 SHIPWAY PLACE
CHARLESTOWN, MA 02129
(617)242-1313

JOB #14-0129 FILE #14-00129 - 01/2

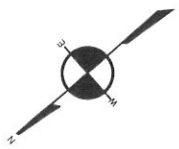

SUMMER STREET (45' WIDE PUBLIC)

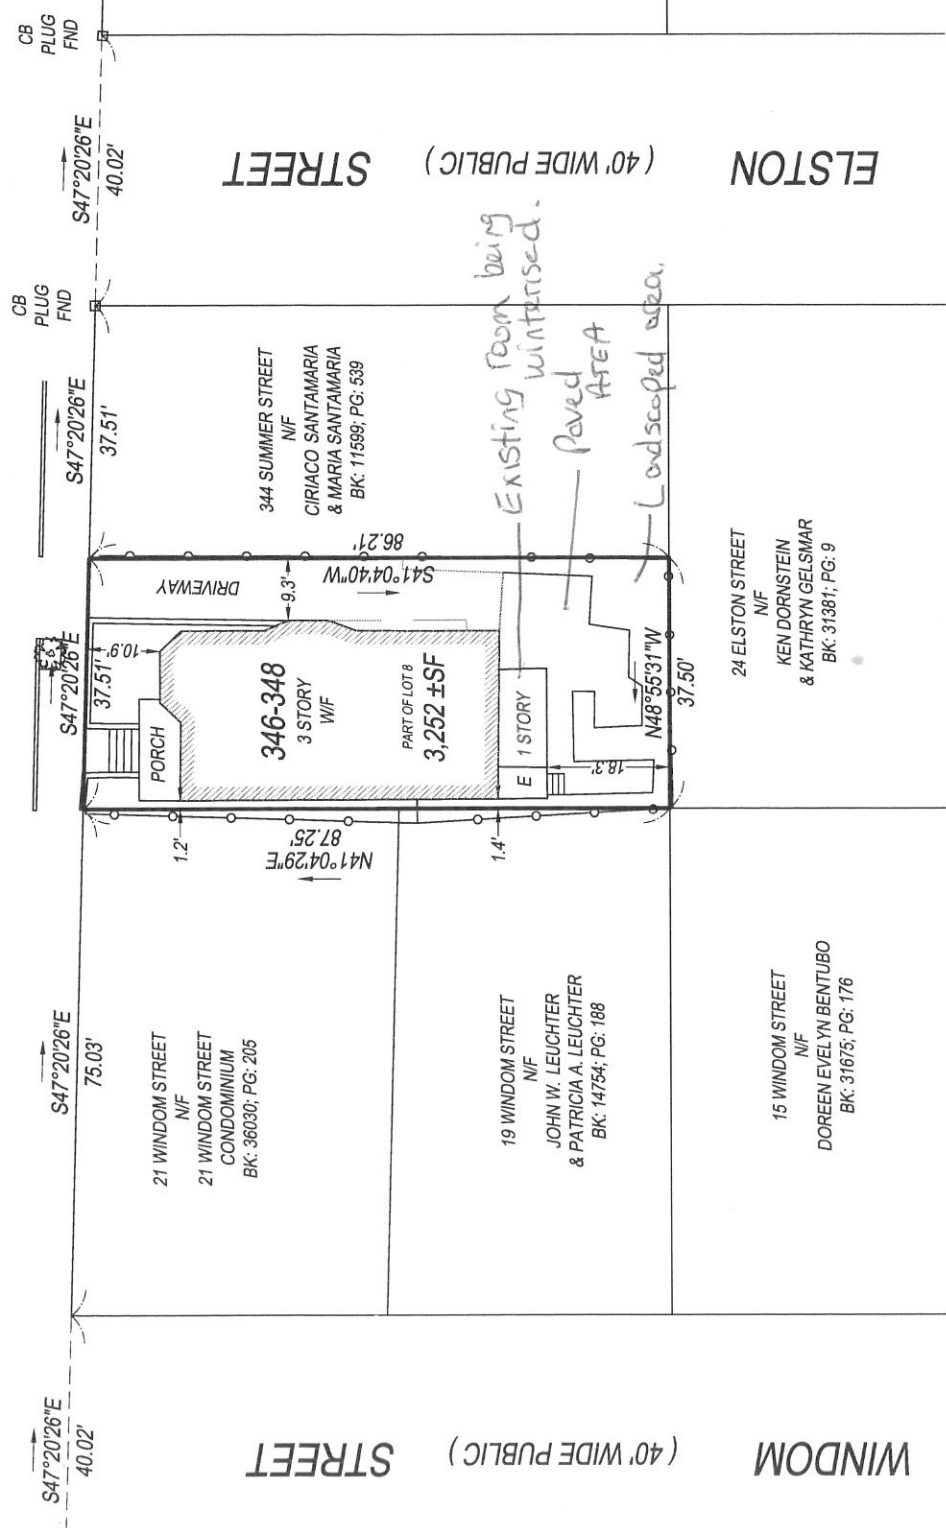

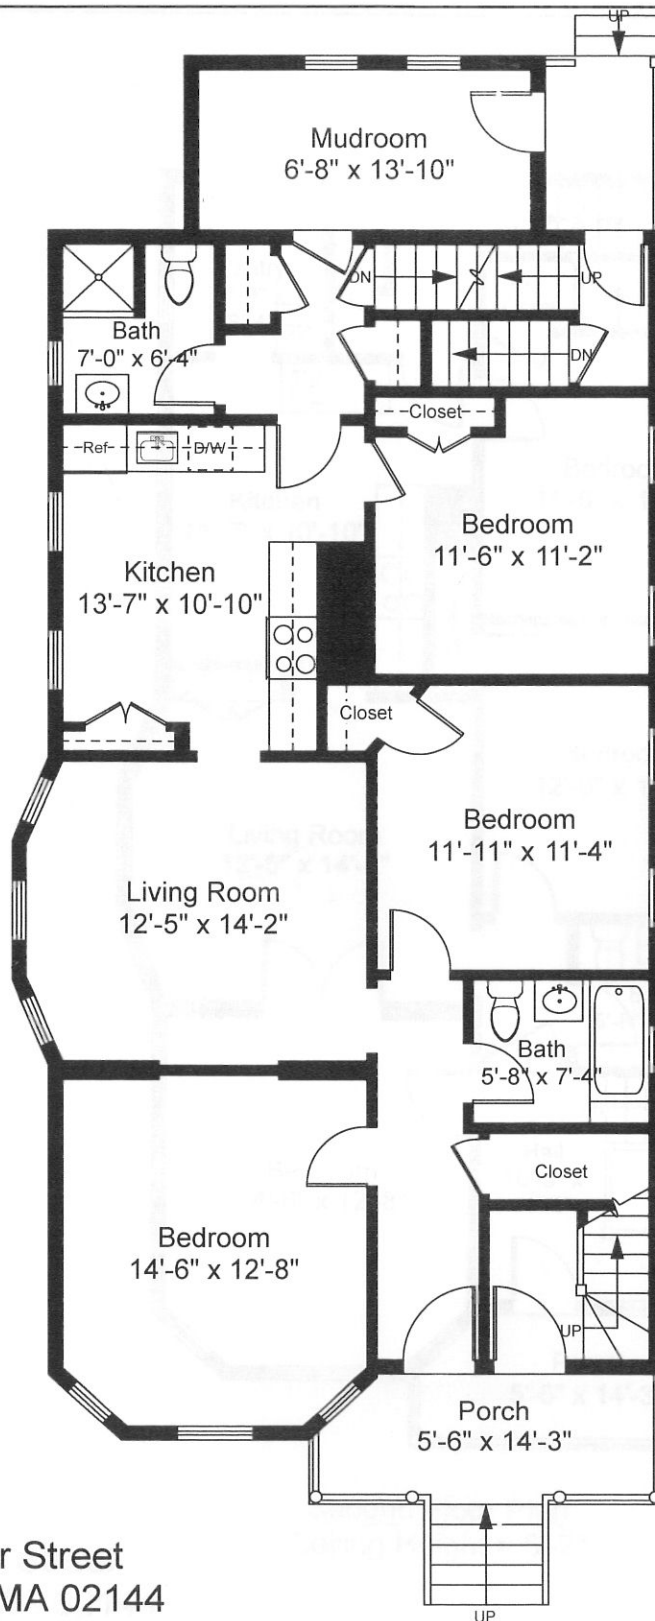

First Floor Plan
Ceiling Height = 8'-10"



Scale 1/8" = 1'-0"

346 Summer Street
Somerville, MA 02144


1



Completed: February 2014

Note: Dimensions are not
guaranteed and are provided
for informational purposes only.

NEW ENGLAND
FLOOR PLANS
& PHOTOGRAPHY
(800) 328-0217

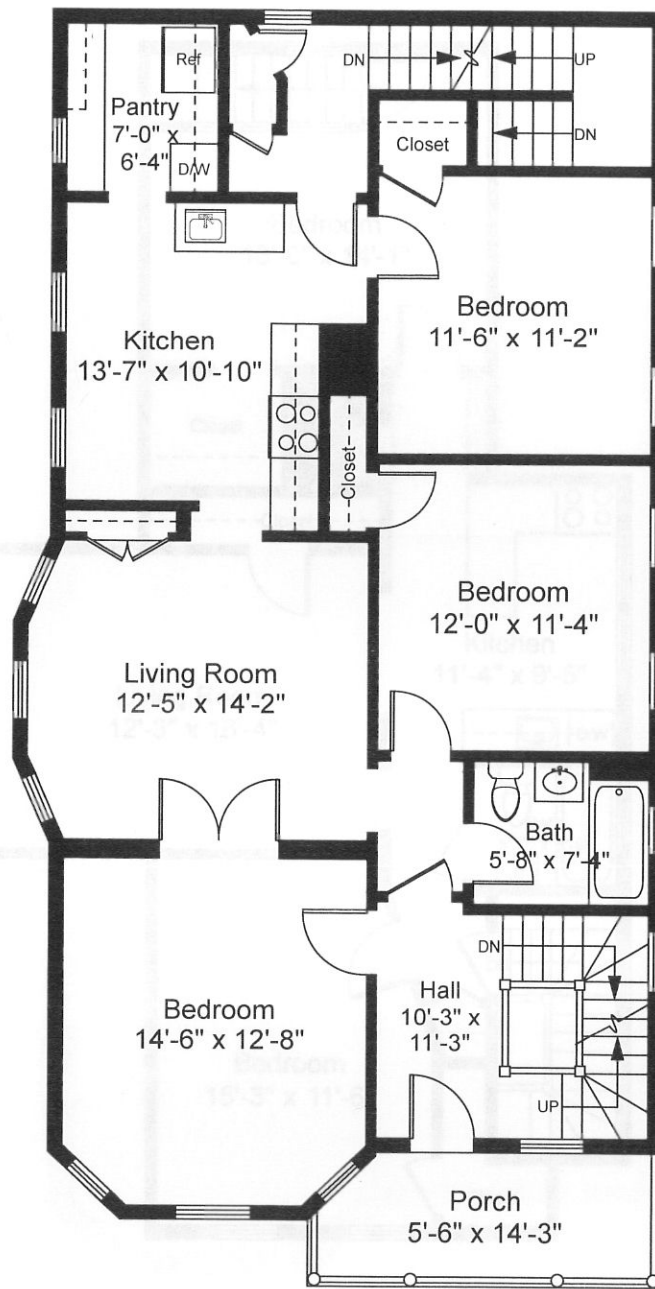

Second Floor Plan
Ceiling Height = 8'-2"

346 Summer Street
Somerville, MA 02144



Scale 1/8" = 1'-0"

2



Completed: February 2014

Note: Dimensions are not
guaranteed and are provided
for informational purposes only.

NEW ENGLAND
FLOOR PLANS
& PHOTOGRAPHY
(800) 328-0217



Third Floor Plan
Ceiling Height = 7'-9"

346 Summer Street
Somerville, MA 02144



Scale 1/8" = 1'-0"


3



Completed: February 2014

Note: Dimensions are not
guaranteed and are provided
for informational purposes only.

NEW ENGLAND
FLOOR PLANS
& PHOTOGRAPHY
(800) 328-0217

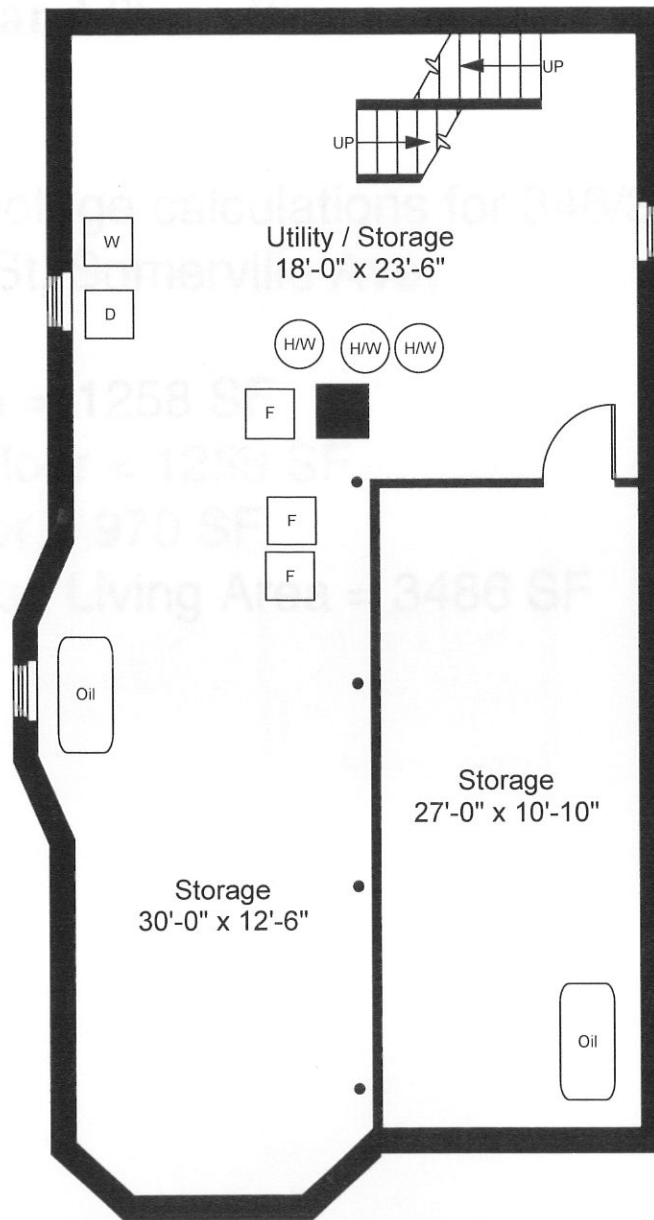

Basement Plan
Ceiling Height = 6'-11"

346 Summer Street
Somerville, MA 02144



Scale 1/8" = 1'-0"

4



Completed: February 2014

Note: Dimensions are not
guaranteed and are provided
for informational purposes only.

NEW ENGLAND
FLOOR PLANS
& PHOTOGRAPHY
(800) 328-0217

