

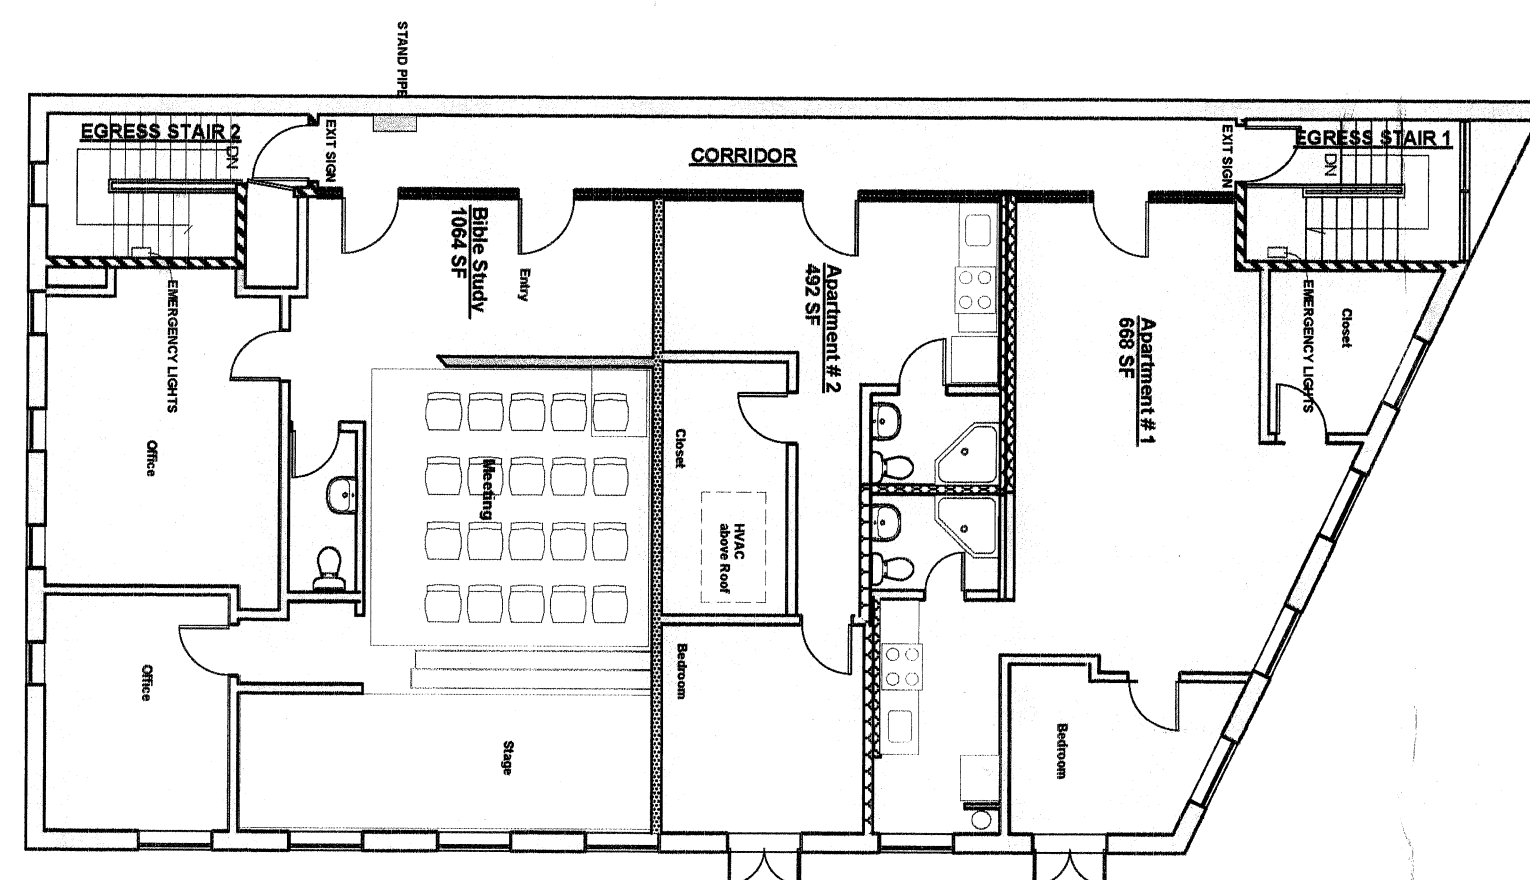



8 MAIN STREET • SUMERVILLE, MA

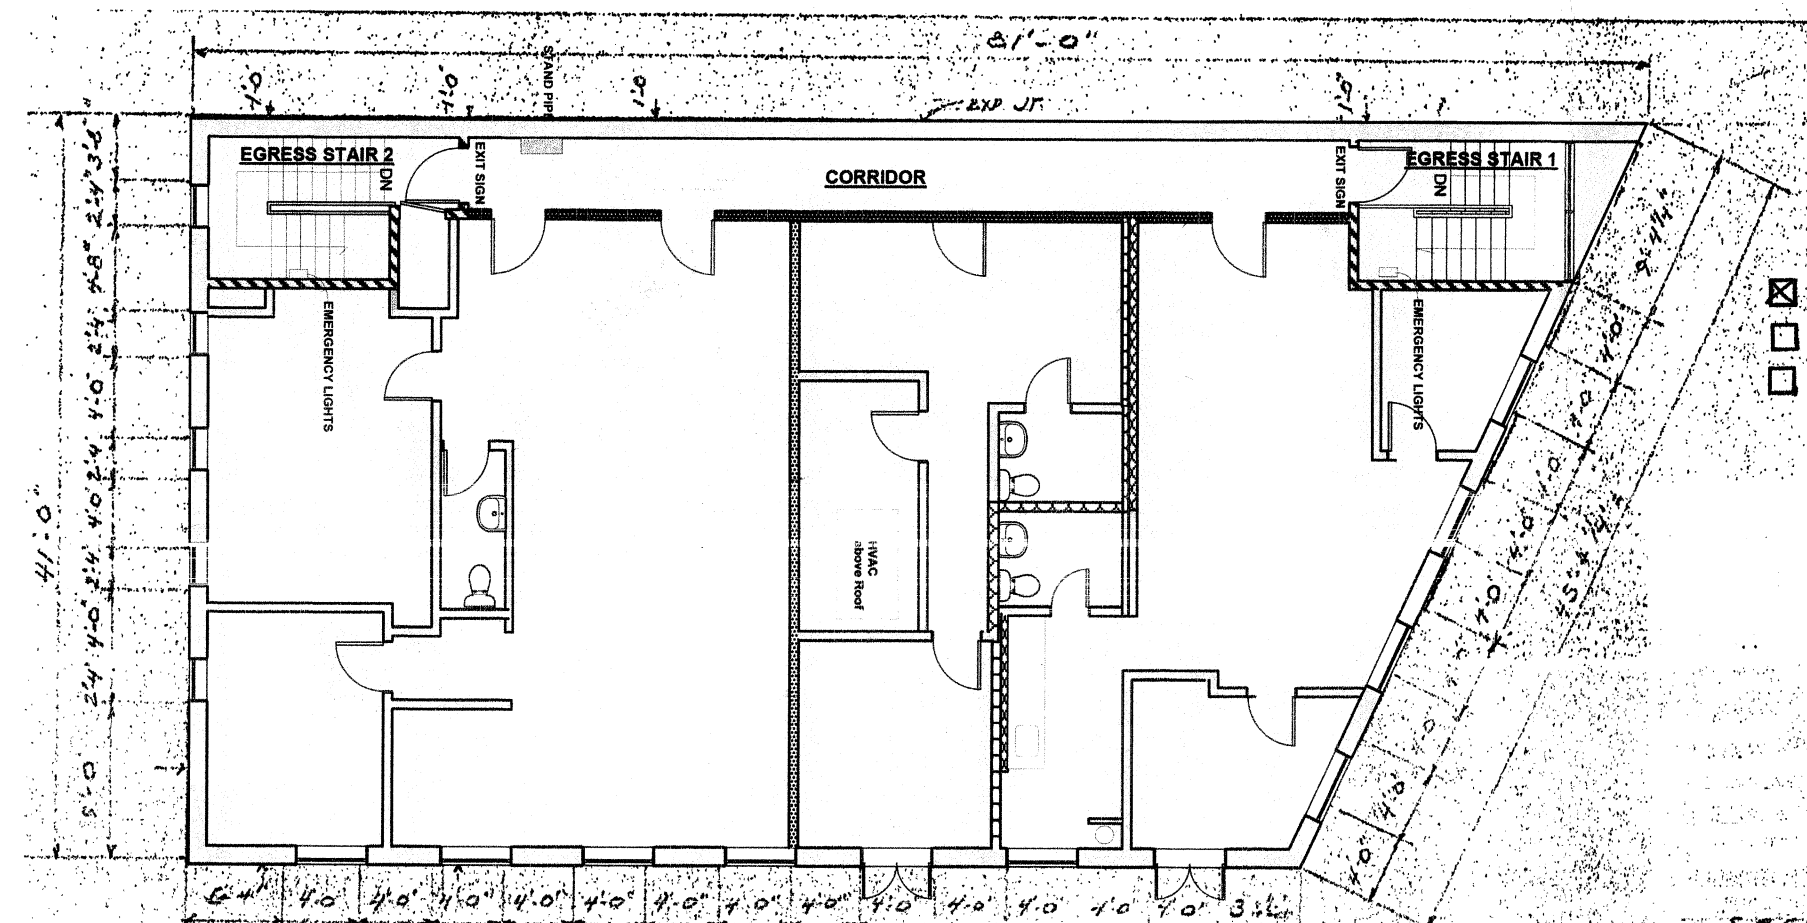


PROPOSED 2ND FLOOR PLAN

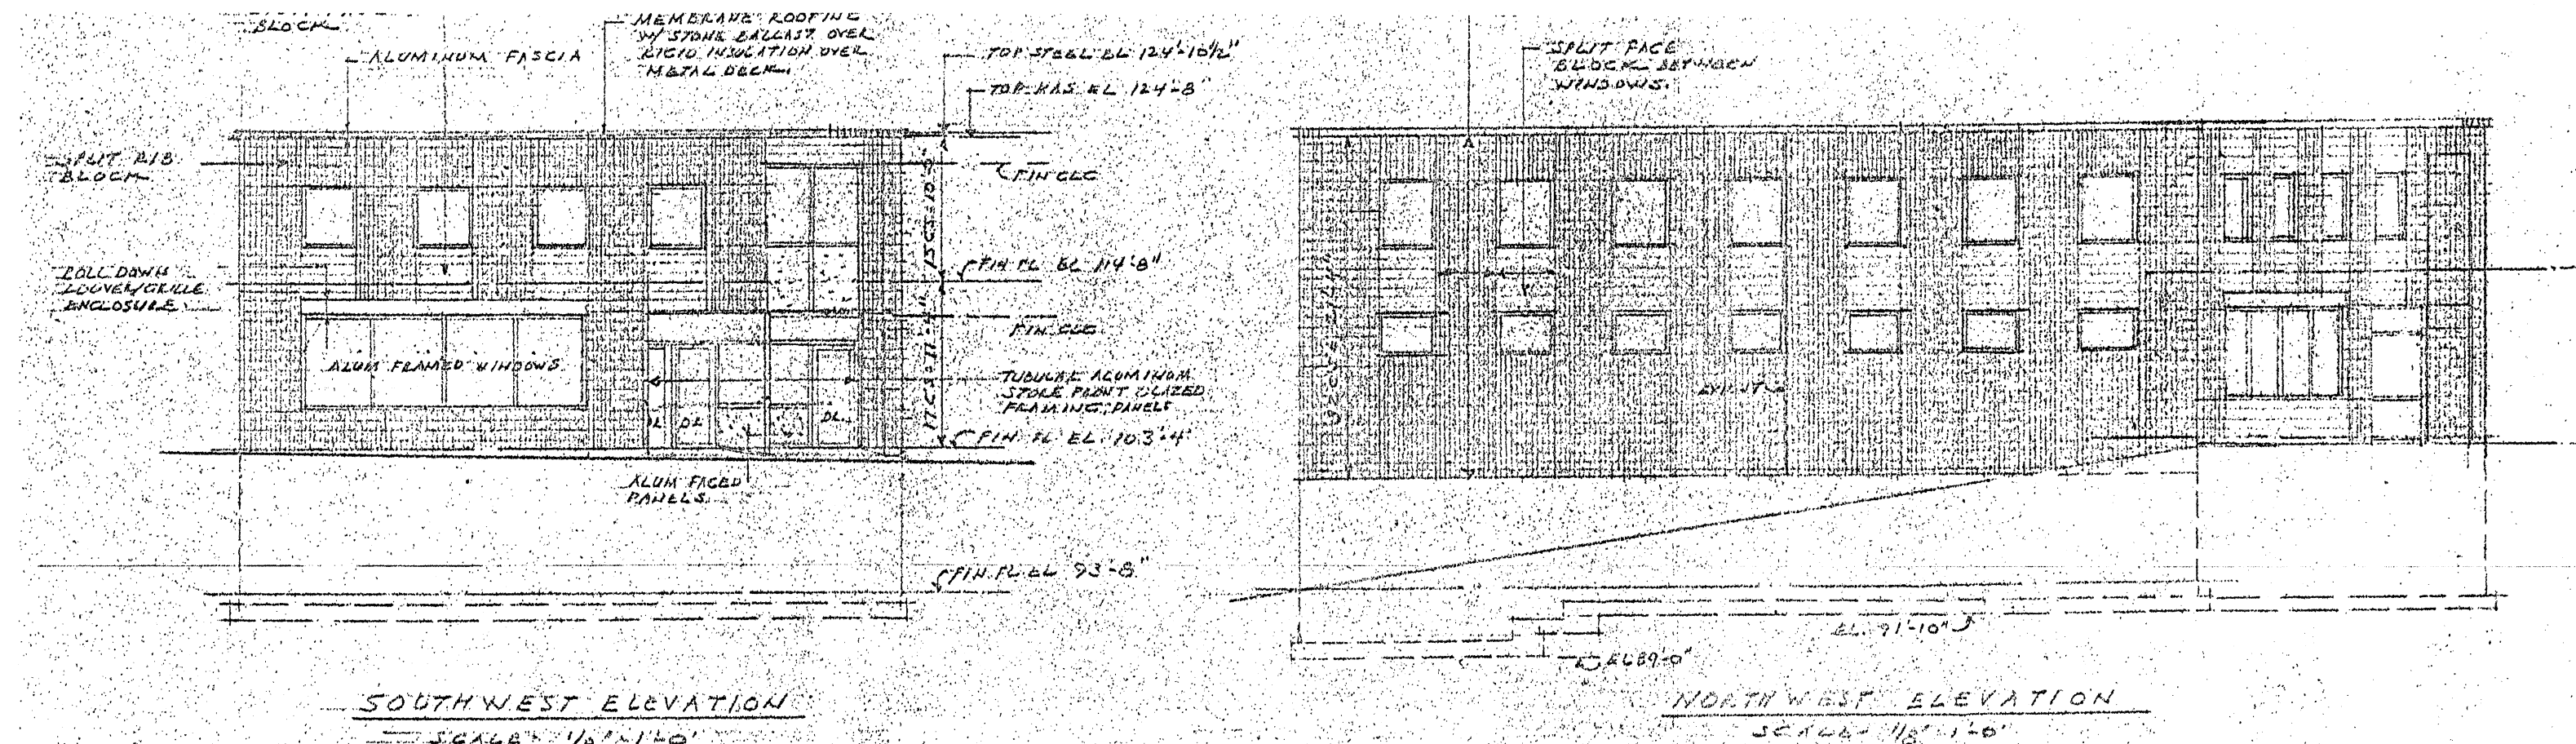


EXISTING 2ND FLOOR PLAN

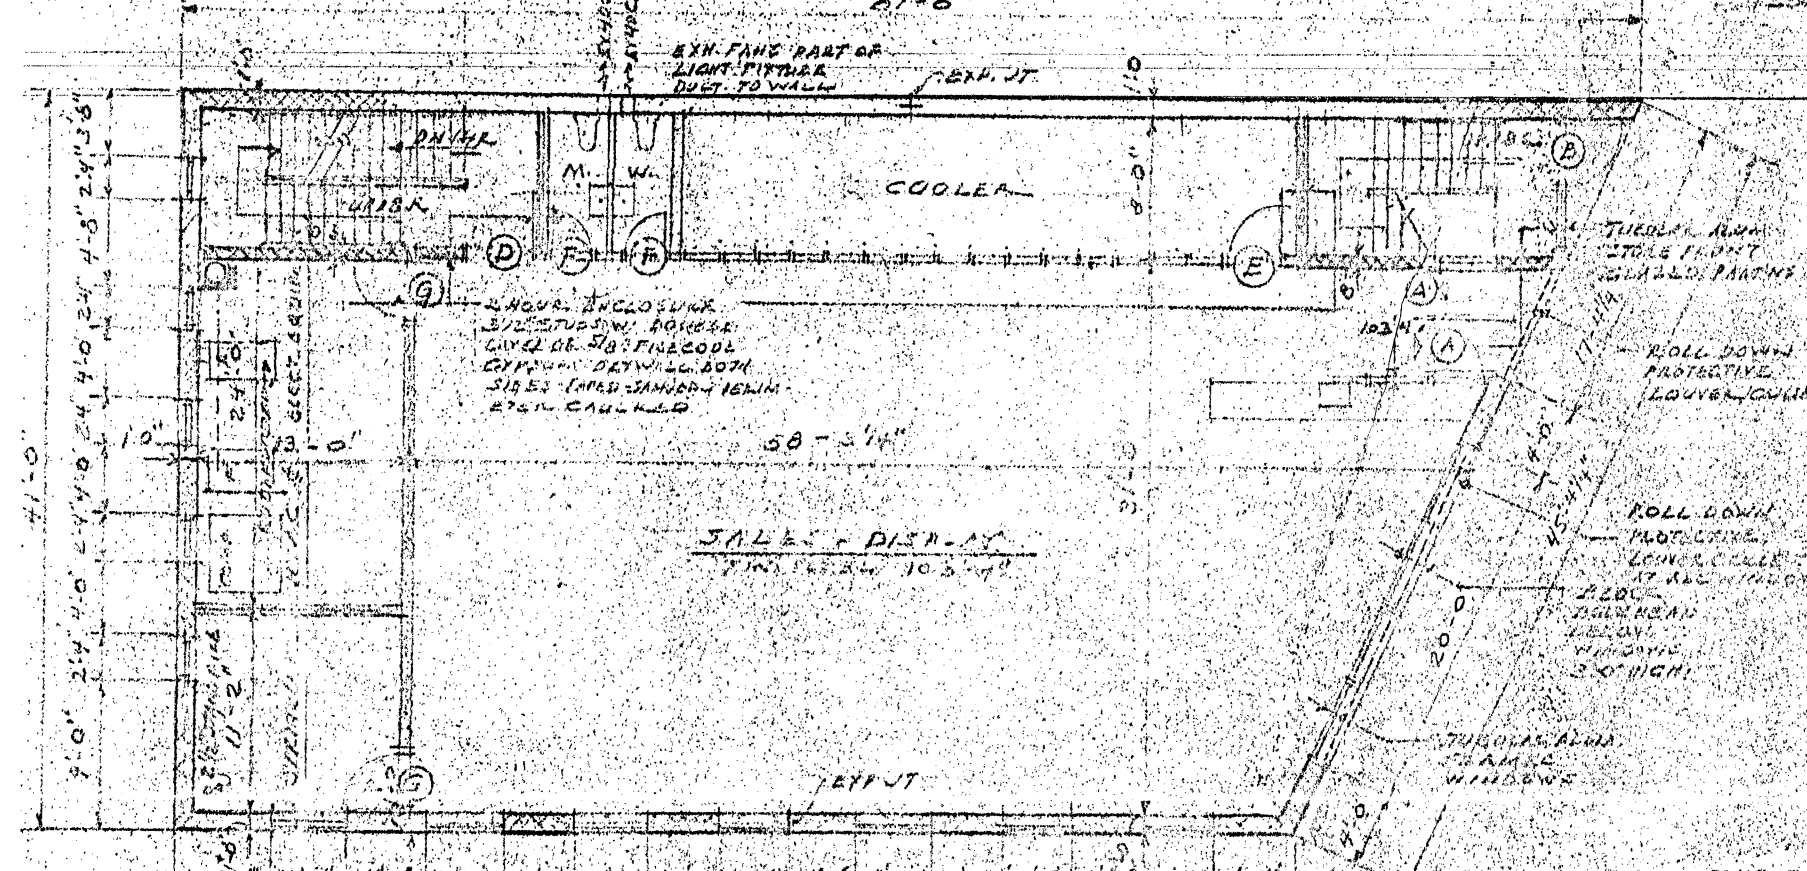





EXISTING 1ST FLOOR PLAN

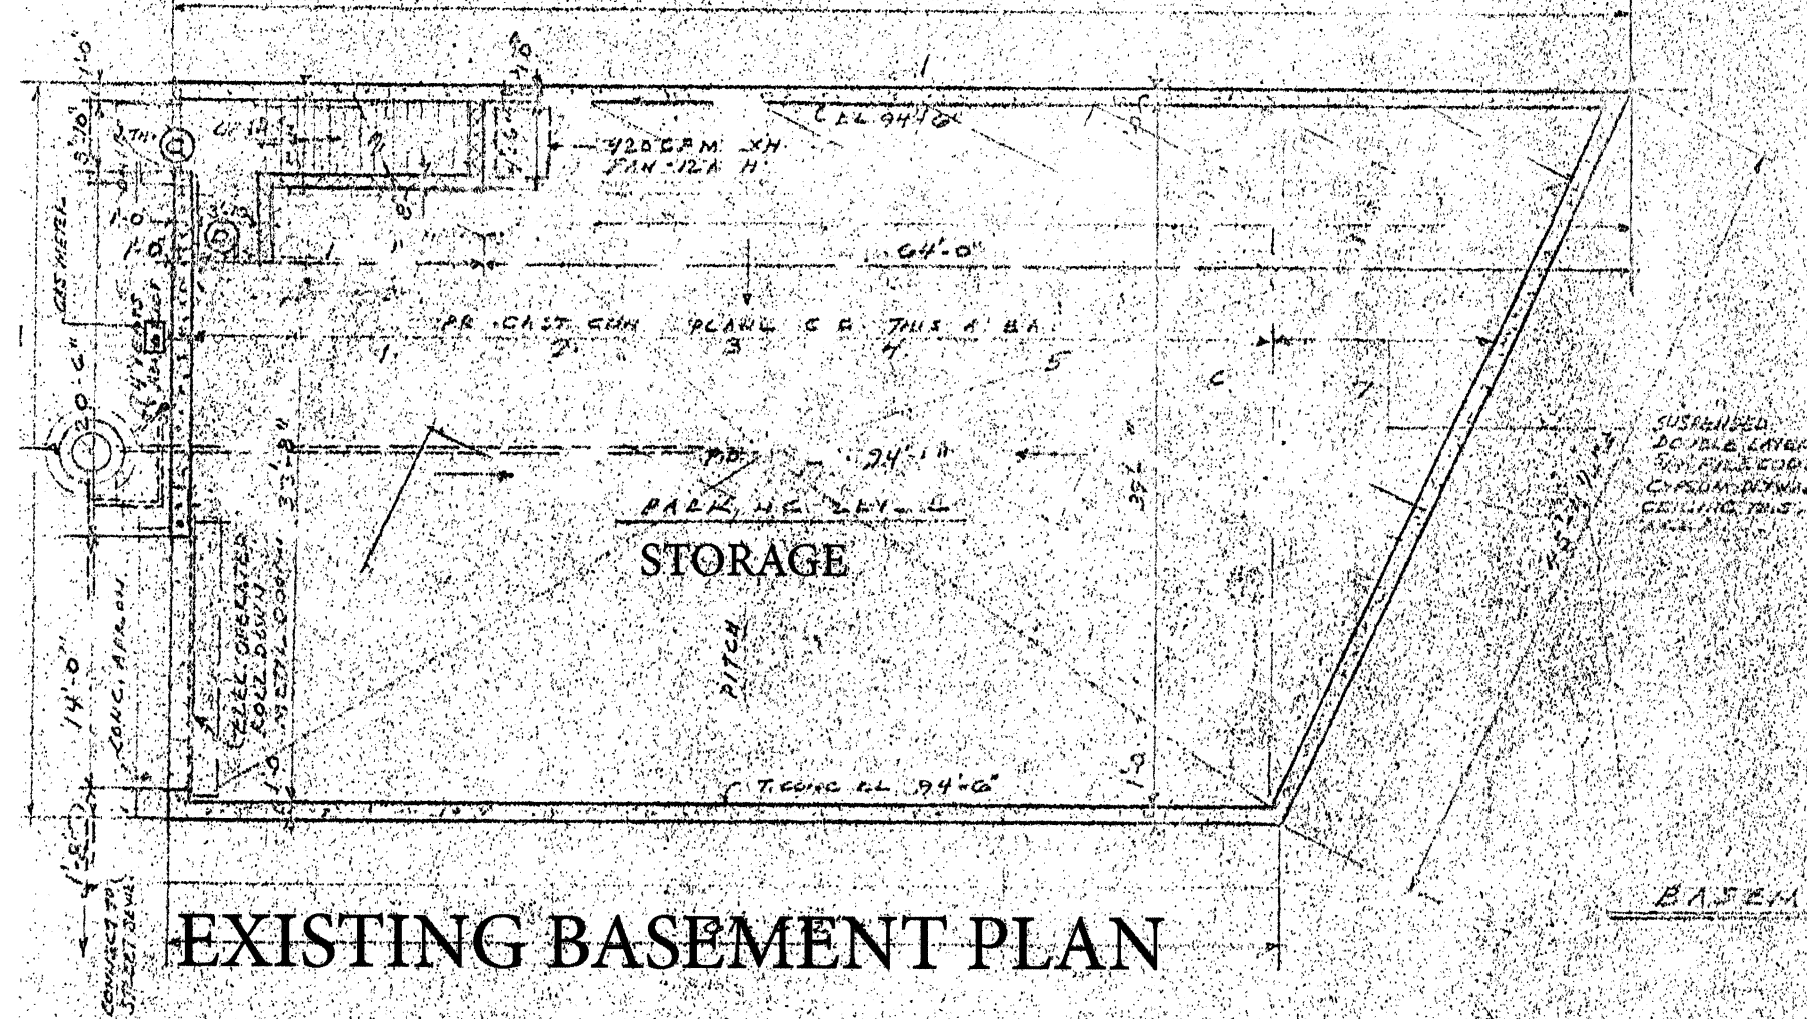

EXISTING BASEMENT PLAN

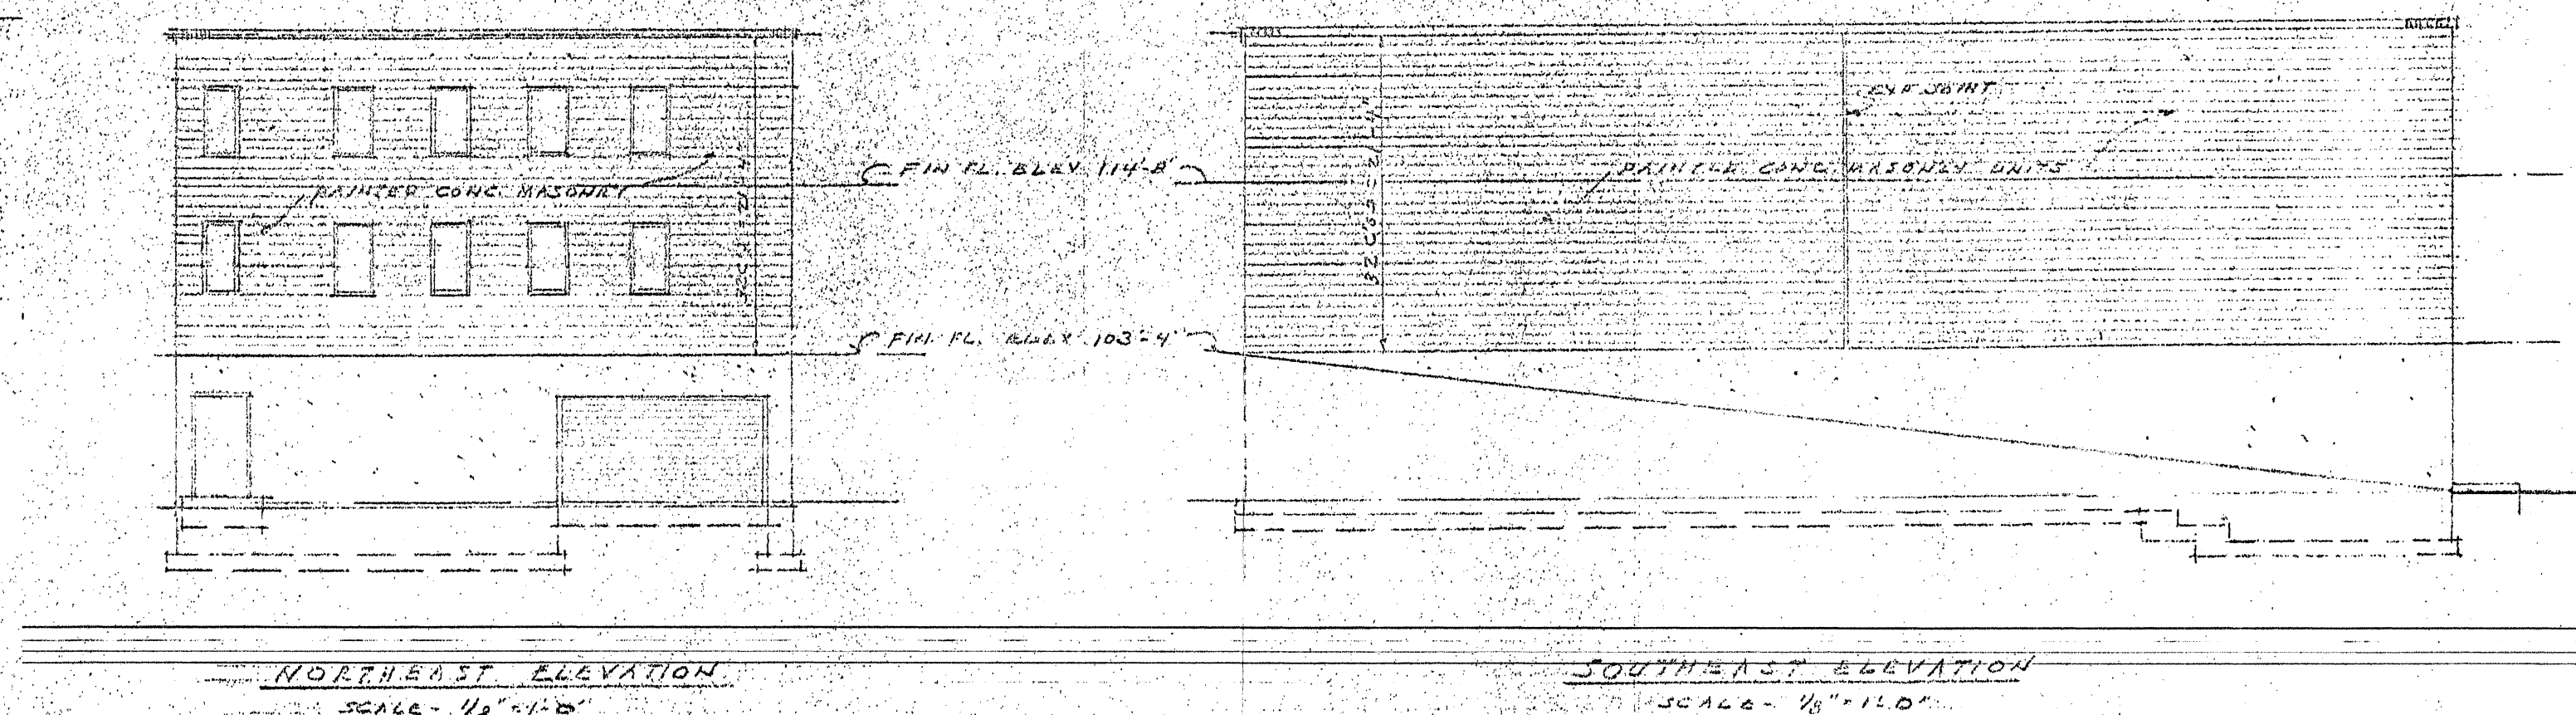

EXISTING ELEVATIONS

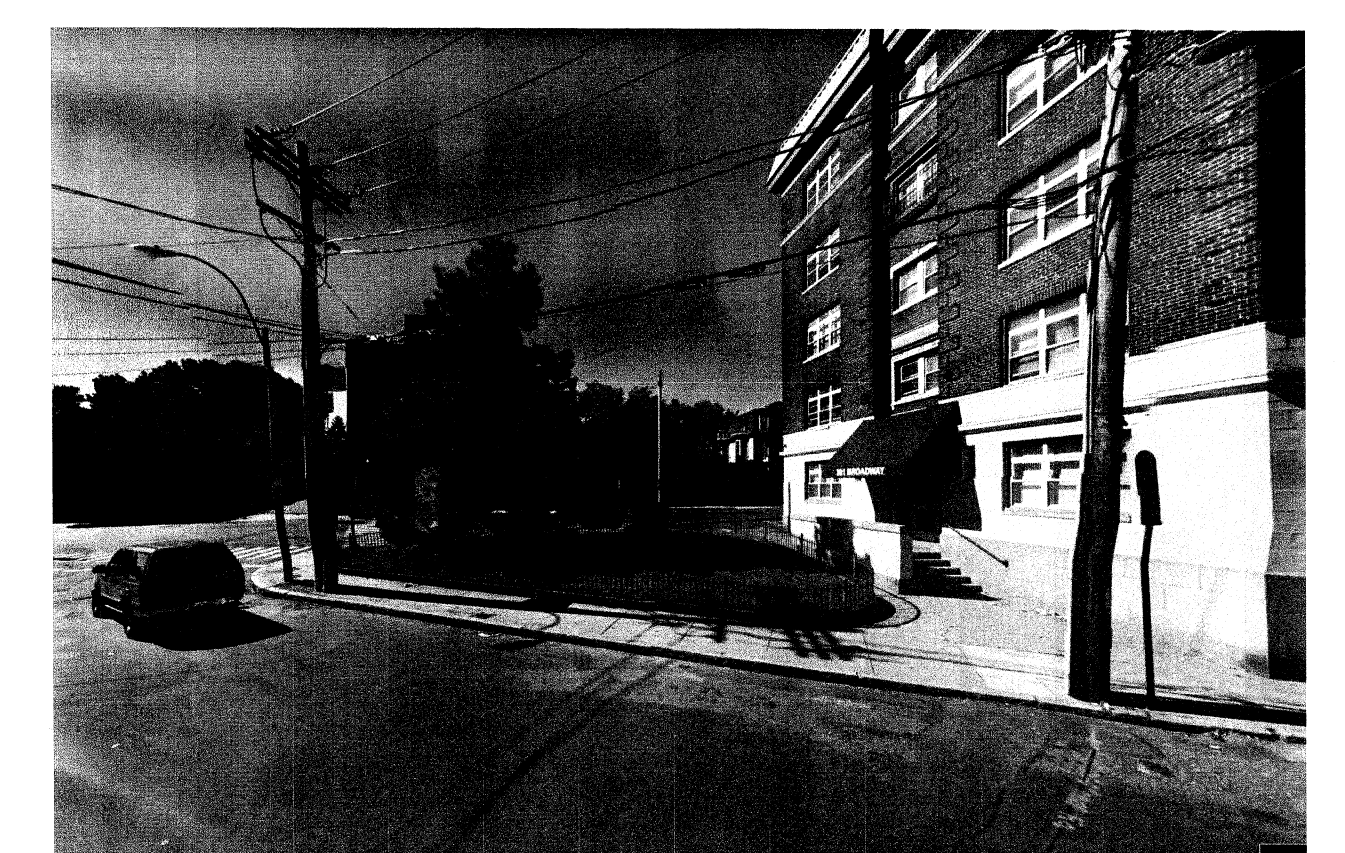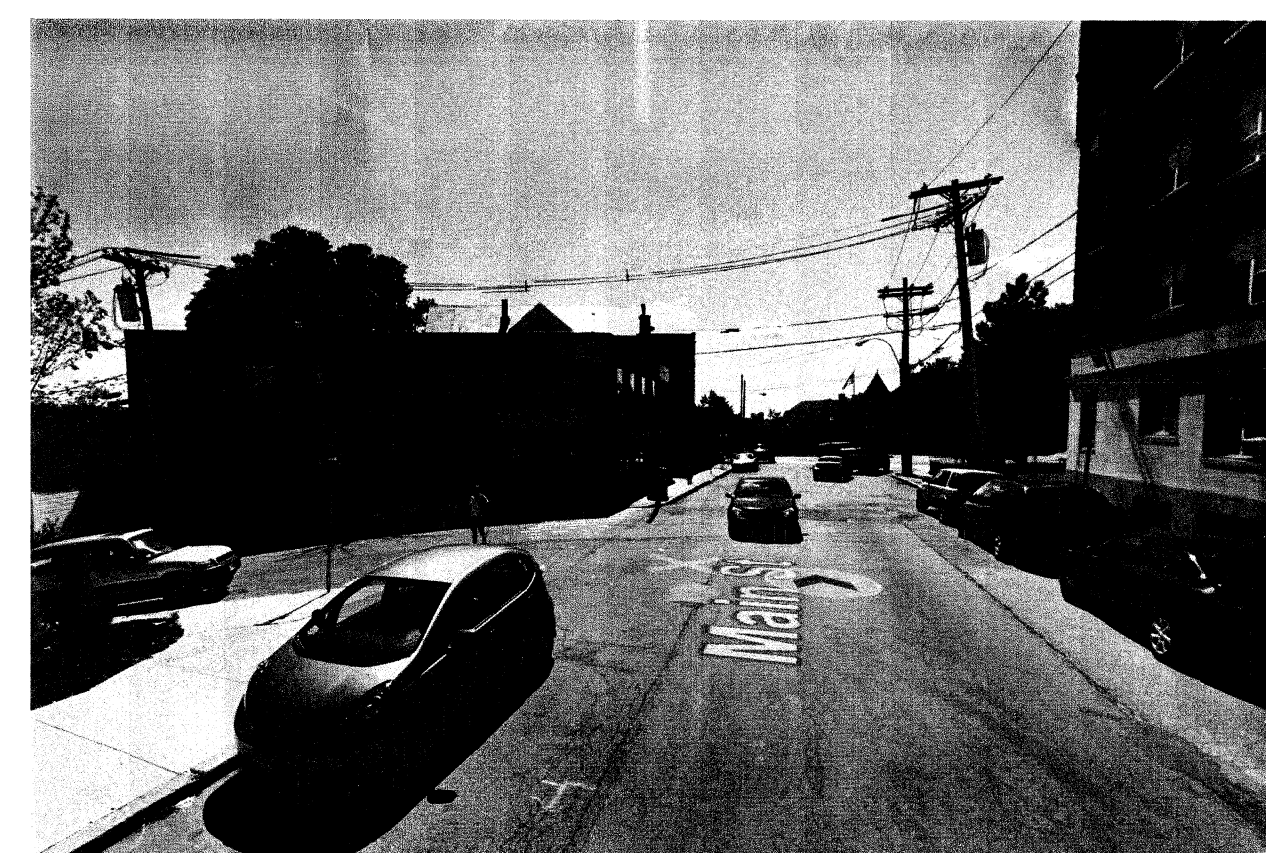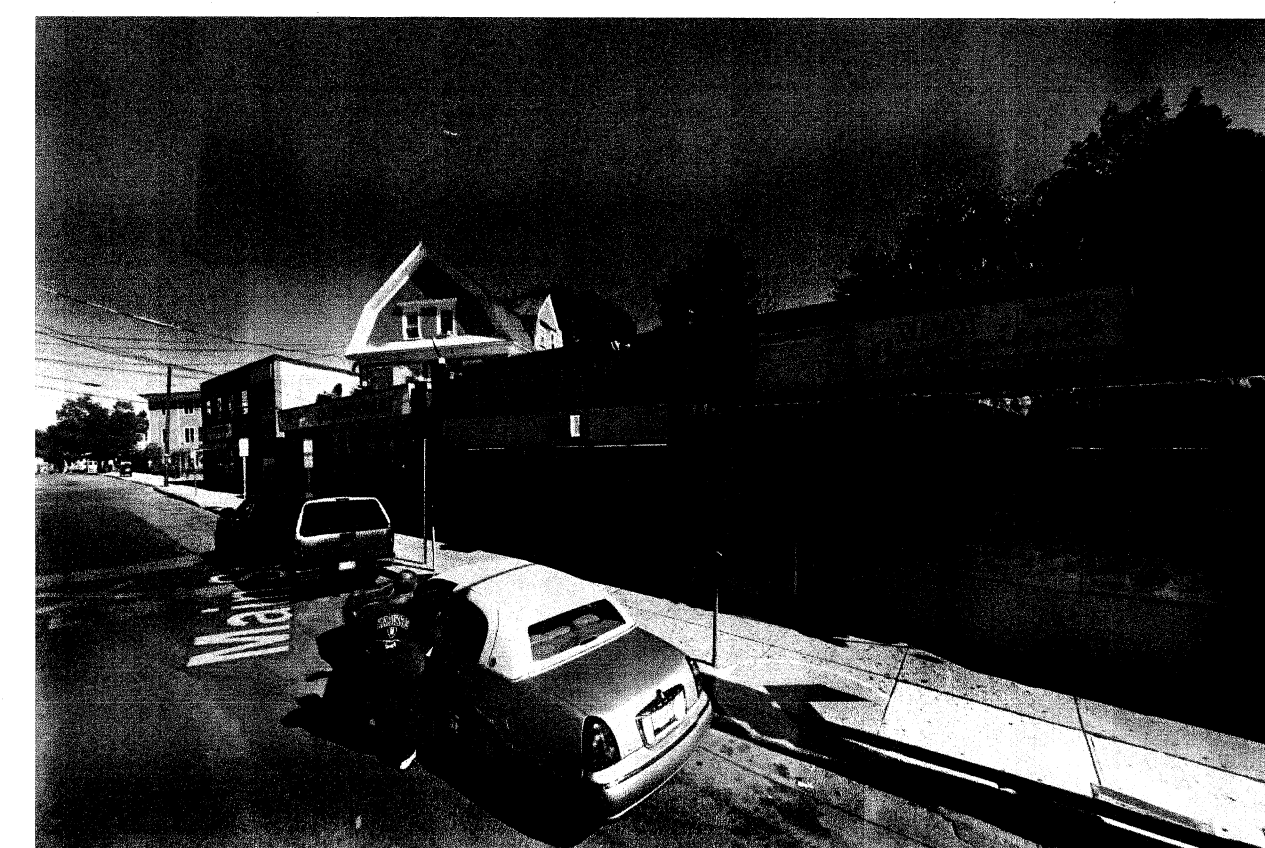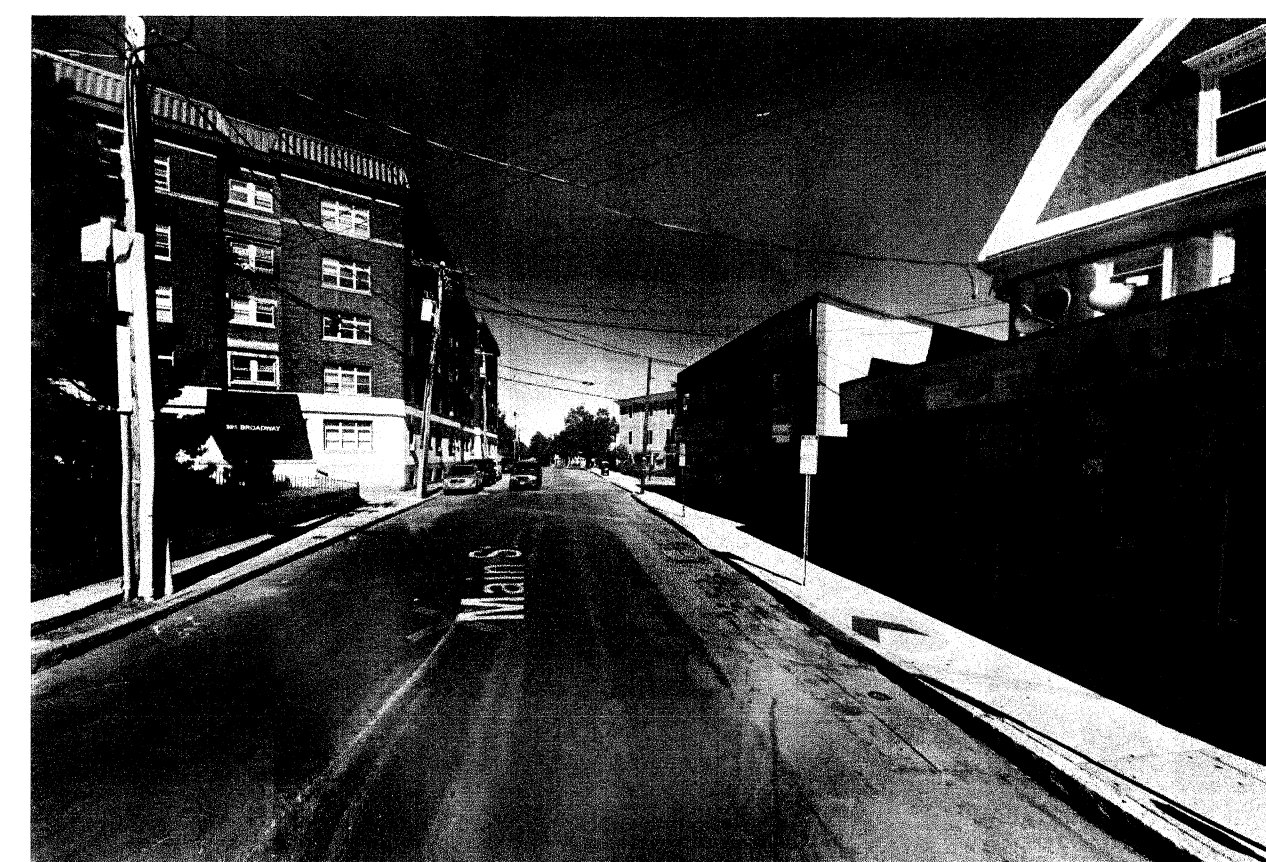

STREET VIEWS

Amacher and Associates Architects

237 Mt Auburn St., Cambridge, MA 02238
www.amacher-associates.net

Phone: 617 354-8707

Fax: 617 491-0786

