


04-28-2008 09:50

FIELD & LABORATORY

CD

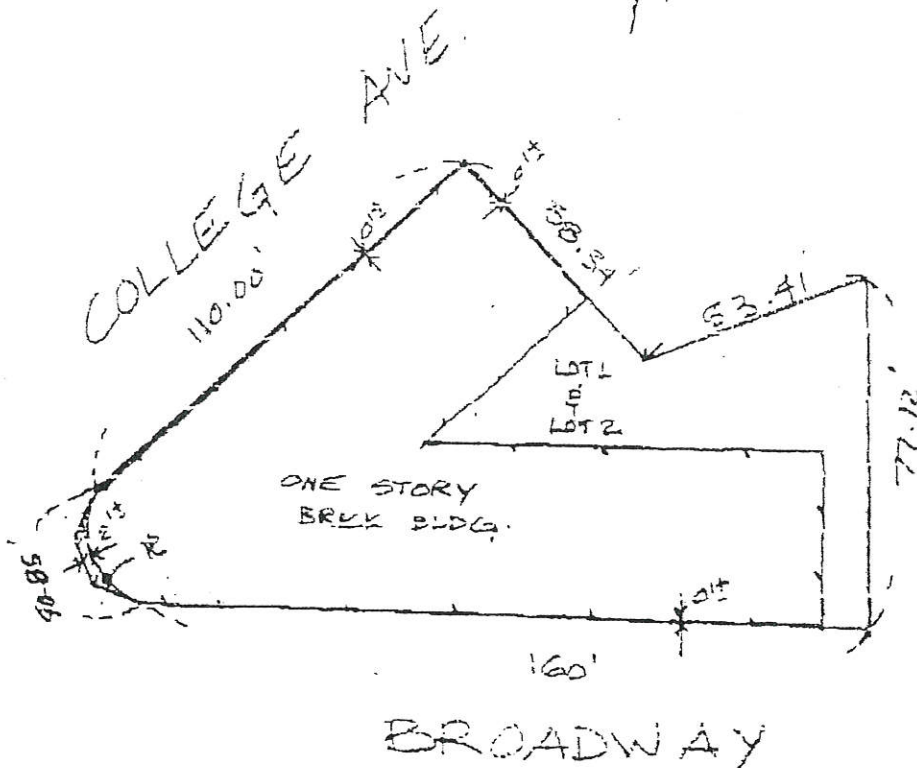

This mortgage inspection plan is for mortgage purposes only, it is not an instrument survey. Hence it is not to be used to establish property lines, fences, driveways, hedges, etc., or to be used for any purpose other than its original intent.

Mortgage Inspection Plan

* ZONE C

A review of the Flood Insurance Rate Map, Community Panel Number 250214 0002B dated July 17, 1986 has been conducted and to the best of our interpretation this property is NOT located within the flood zone.

To MIDDESEX FEDERAL SAVINGS F.A.

I hereby certify OSTELLO & LAURIGAN that the principal building on this plan is approximately located on the ground as shown, and it conforms to the dimensional setback requirements of the zoning and building laws of the city/town SOMERVILLE of when constructed and to the restrictions on record.

Signature



Location 850-863 BROADWAY
SOMERVILLE MA
Scale: 1 in. = 40 ft. Date 7-9-1993
Plan Reference PL-BK-327 p. 42


MORTGAGE INSPECTIONS INC.
SUITE 511, 202 NEEDHAM ST., SOMERVILLE, MASS.

File # CL-430

04-28-2008 09:54

PAGE 2

525 sq ft.

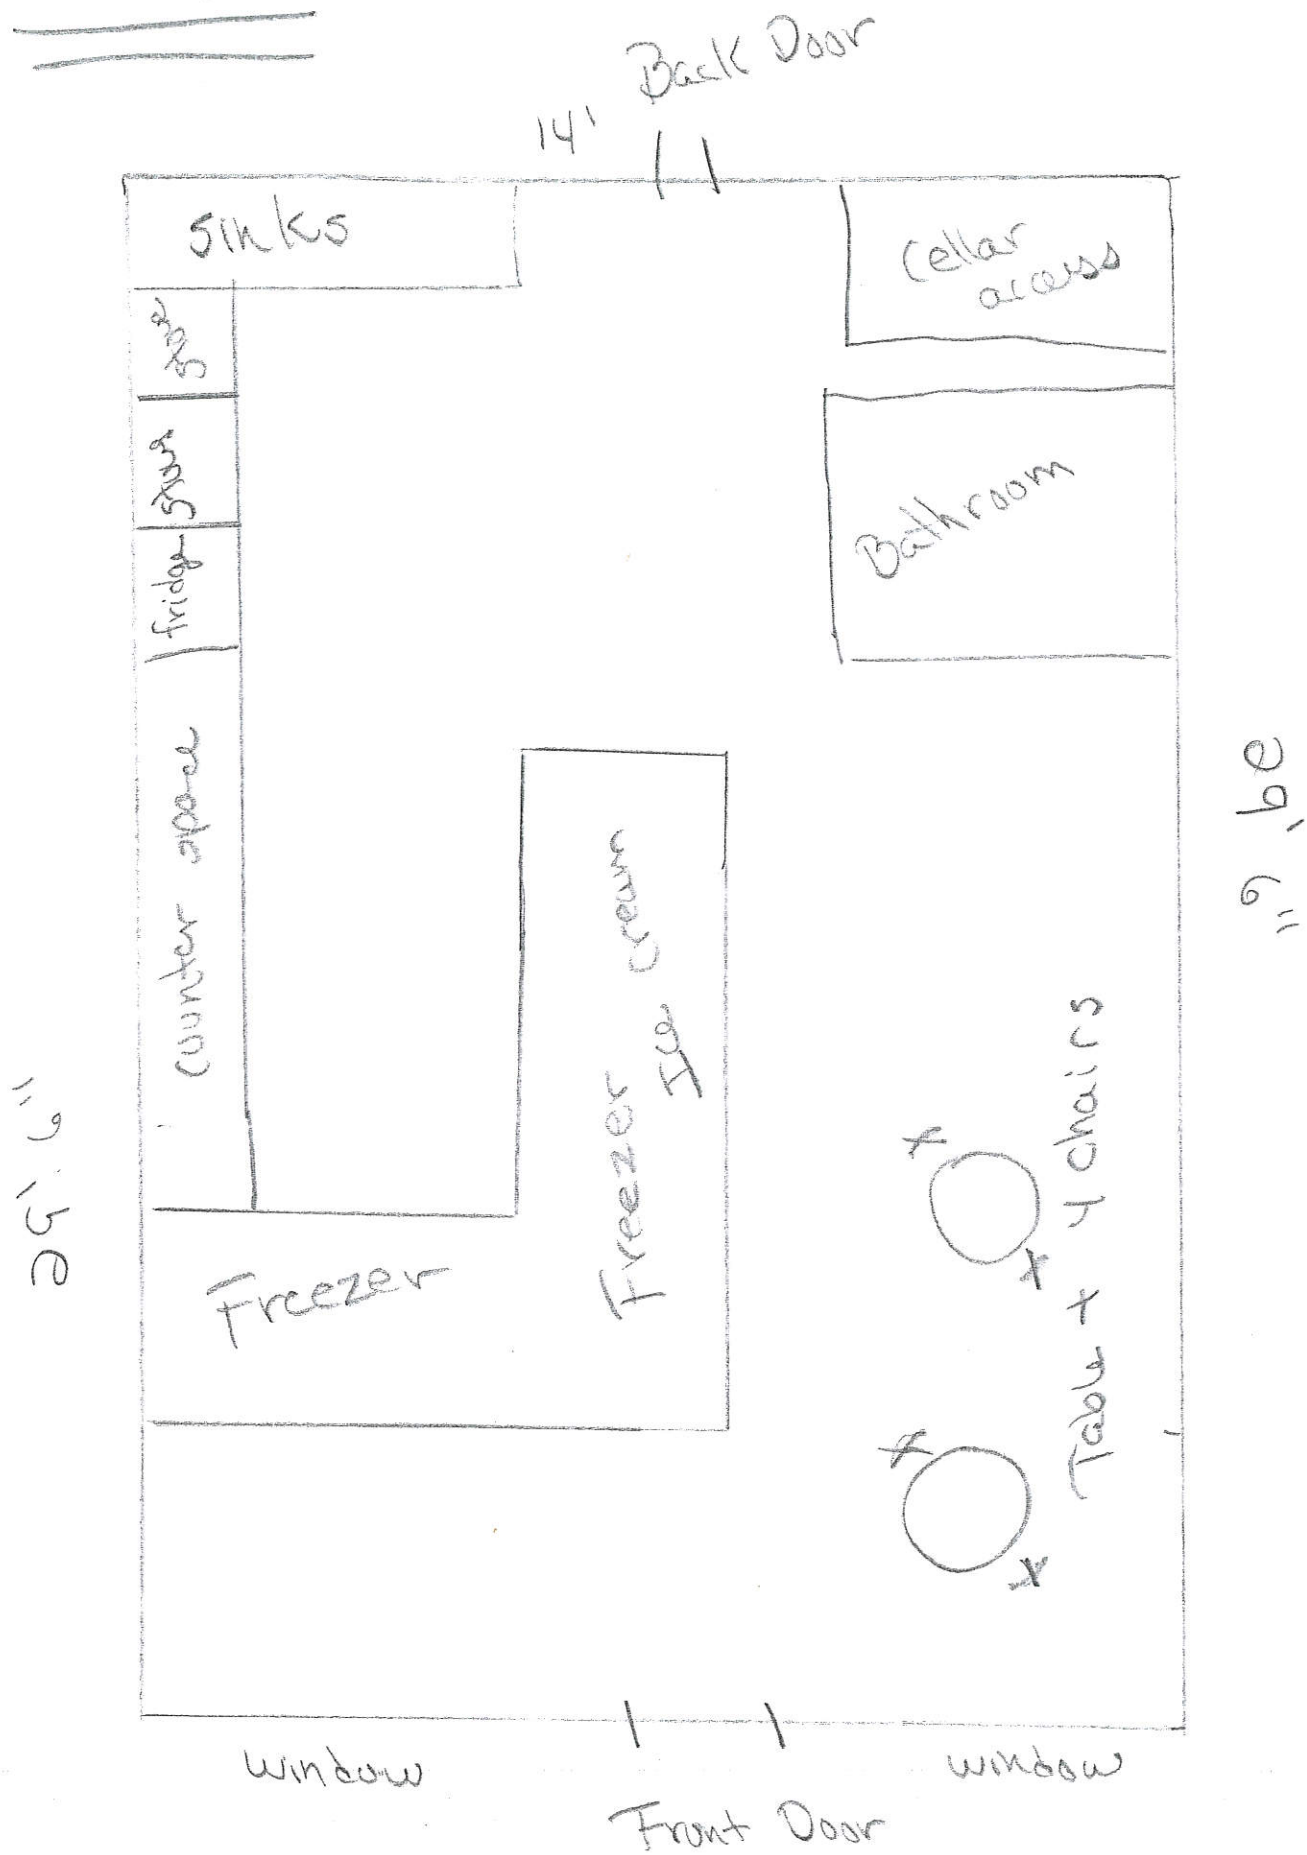

864 Broadway Somerville, Ma. Floor Plan

sign

Frozen Hoagies Logo

Hand painted sign

3' x 11"

