



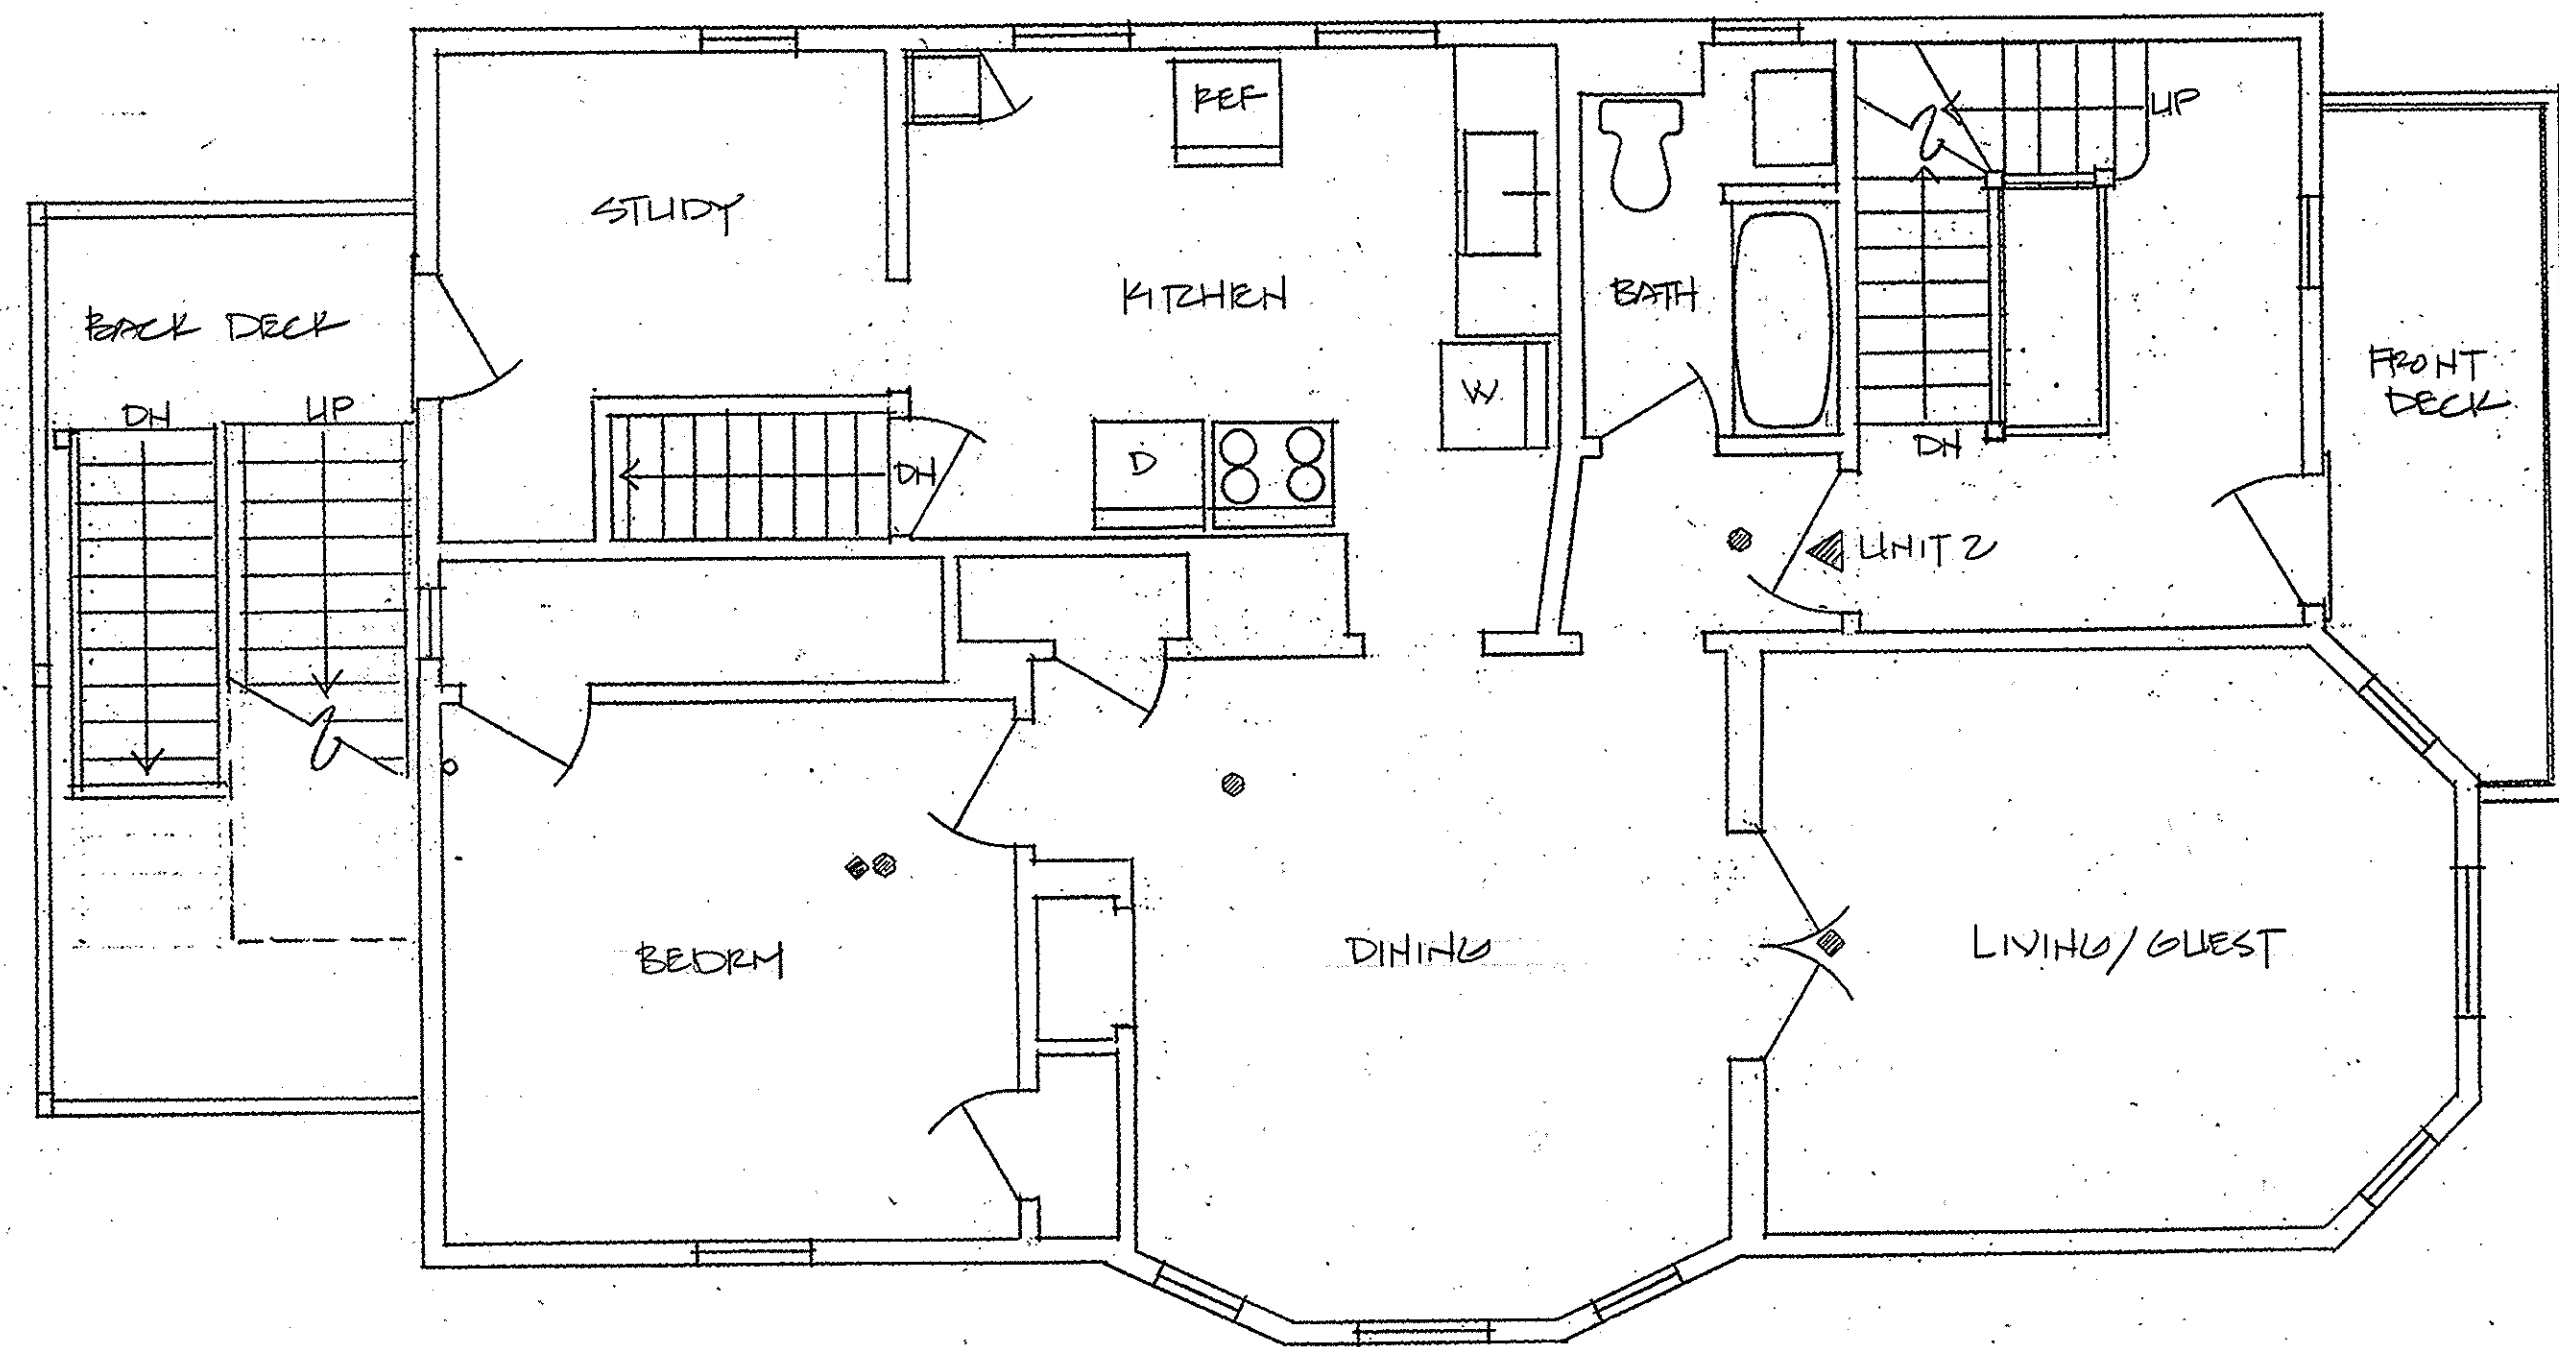

Second Floor

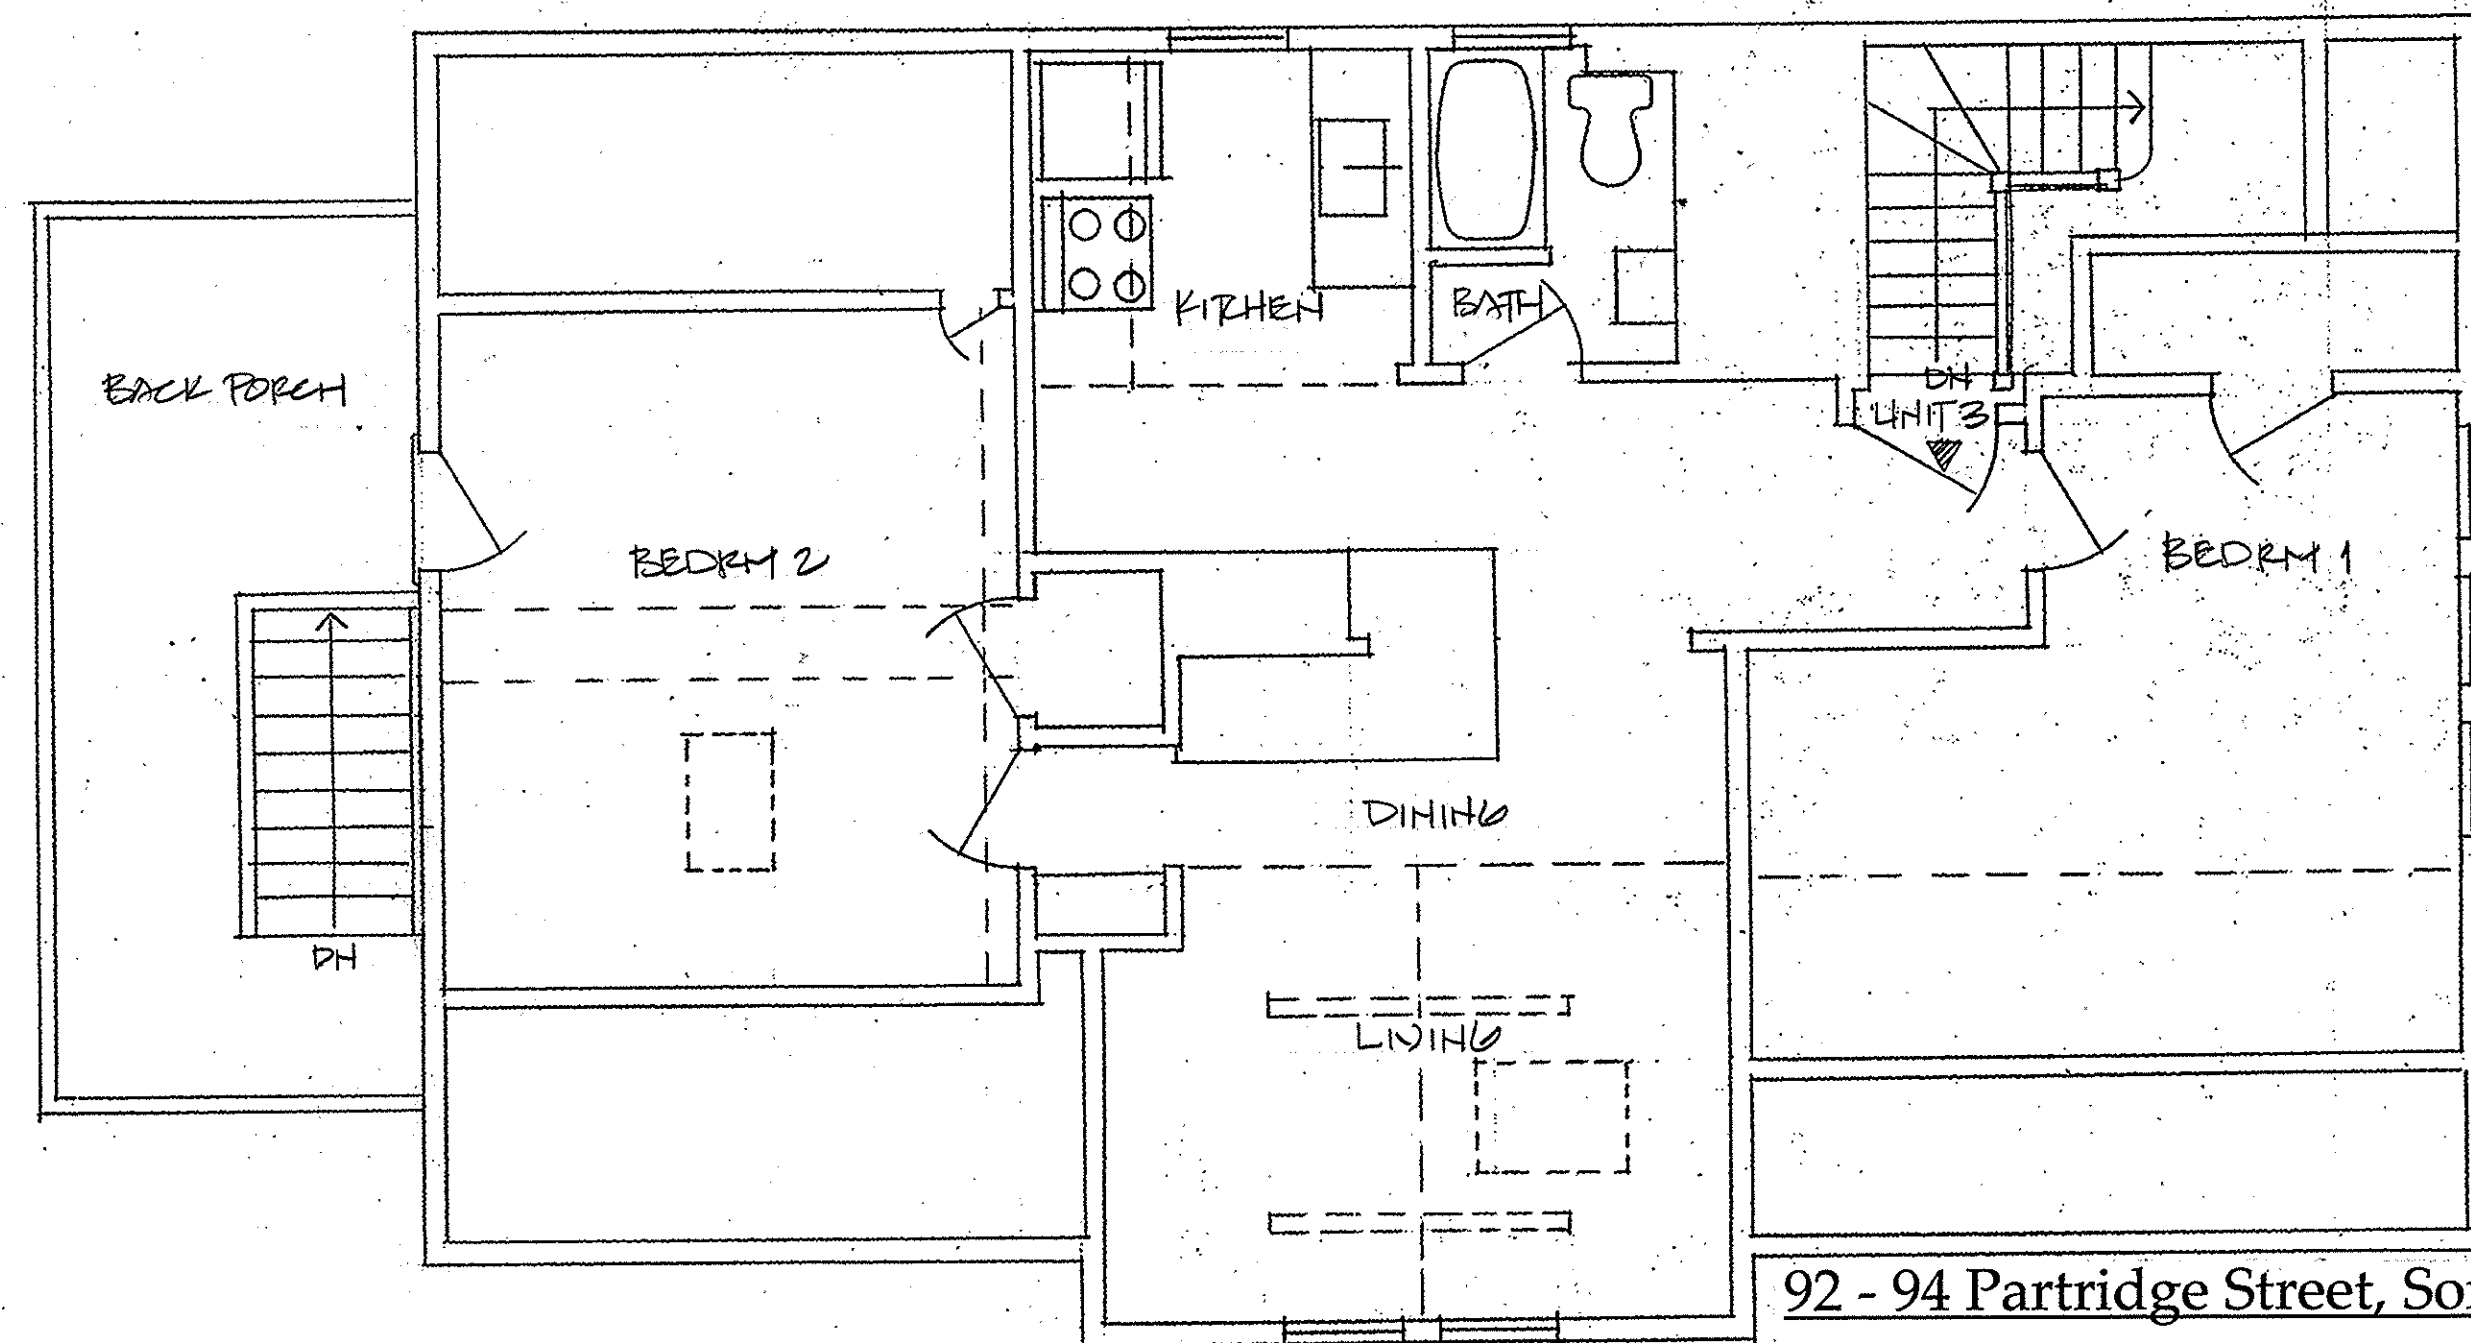

Third Floor

92 - 94 Partridge Street, Somerville MA

2nd & 3rd Floor Plans -


Existing


1/4" = 1' - 0"

20 August 2015

Snare + Snare Design


617 625-2935

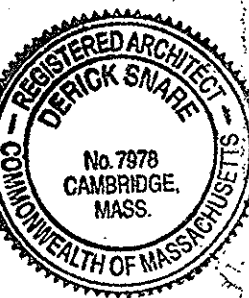

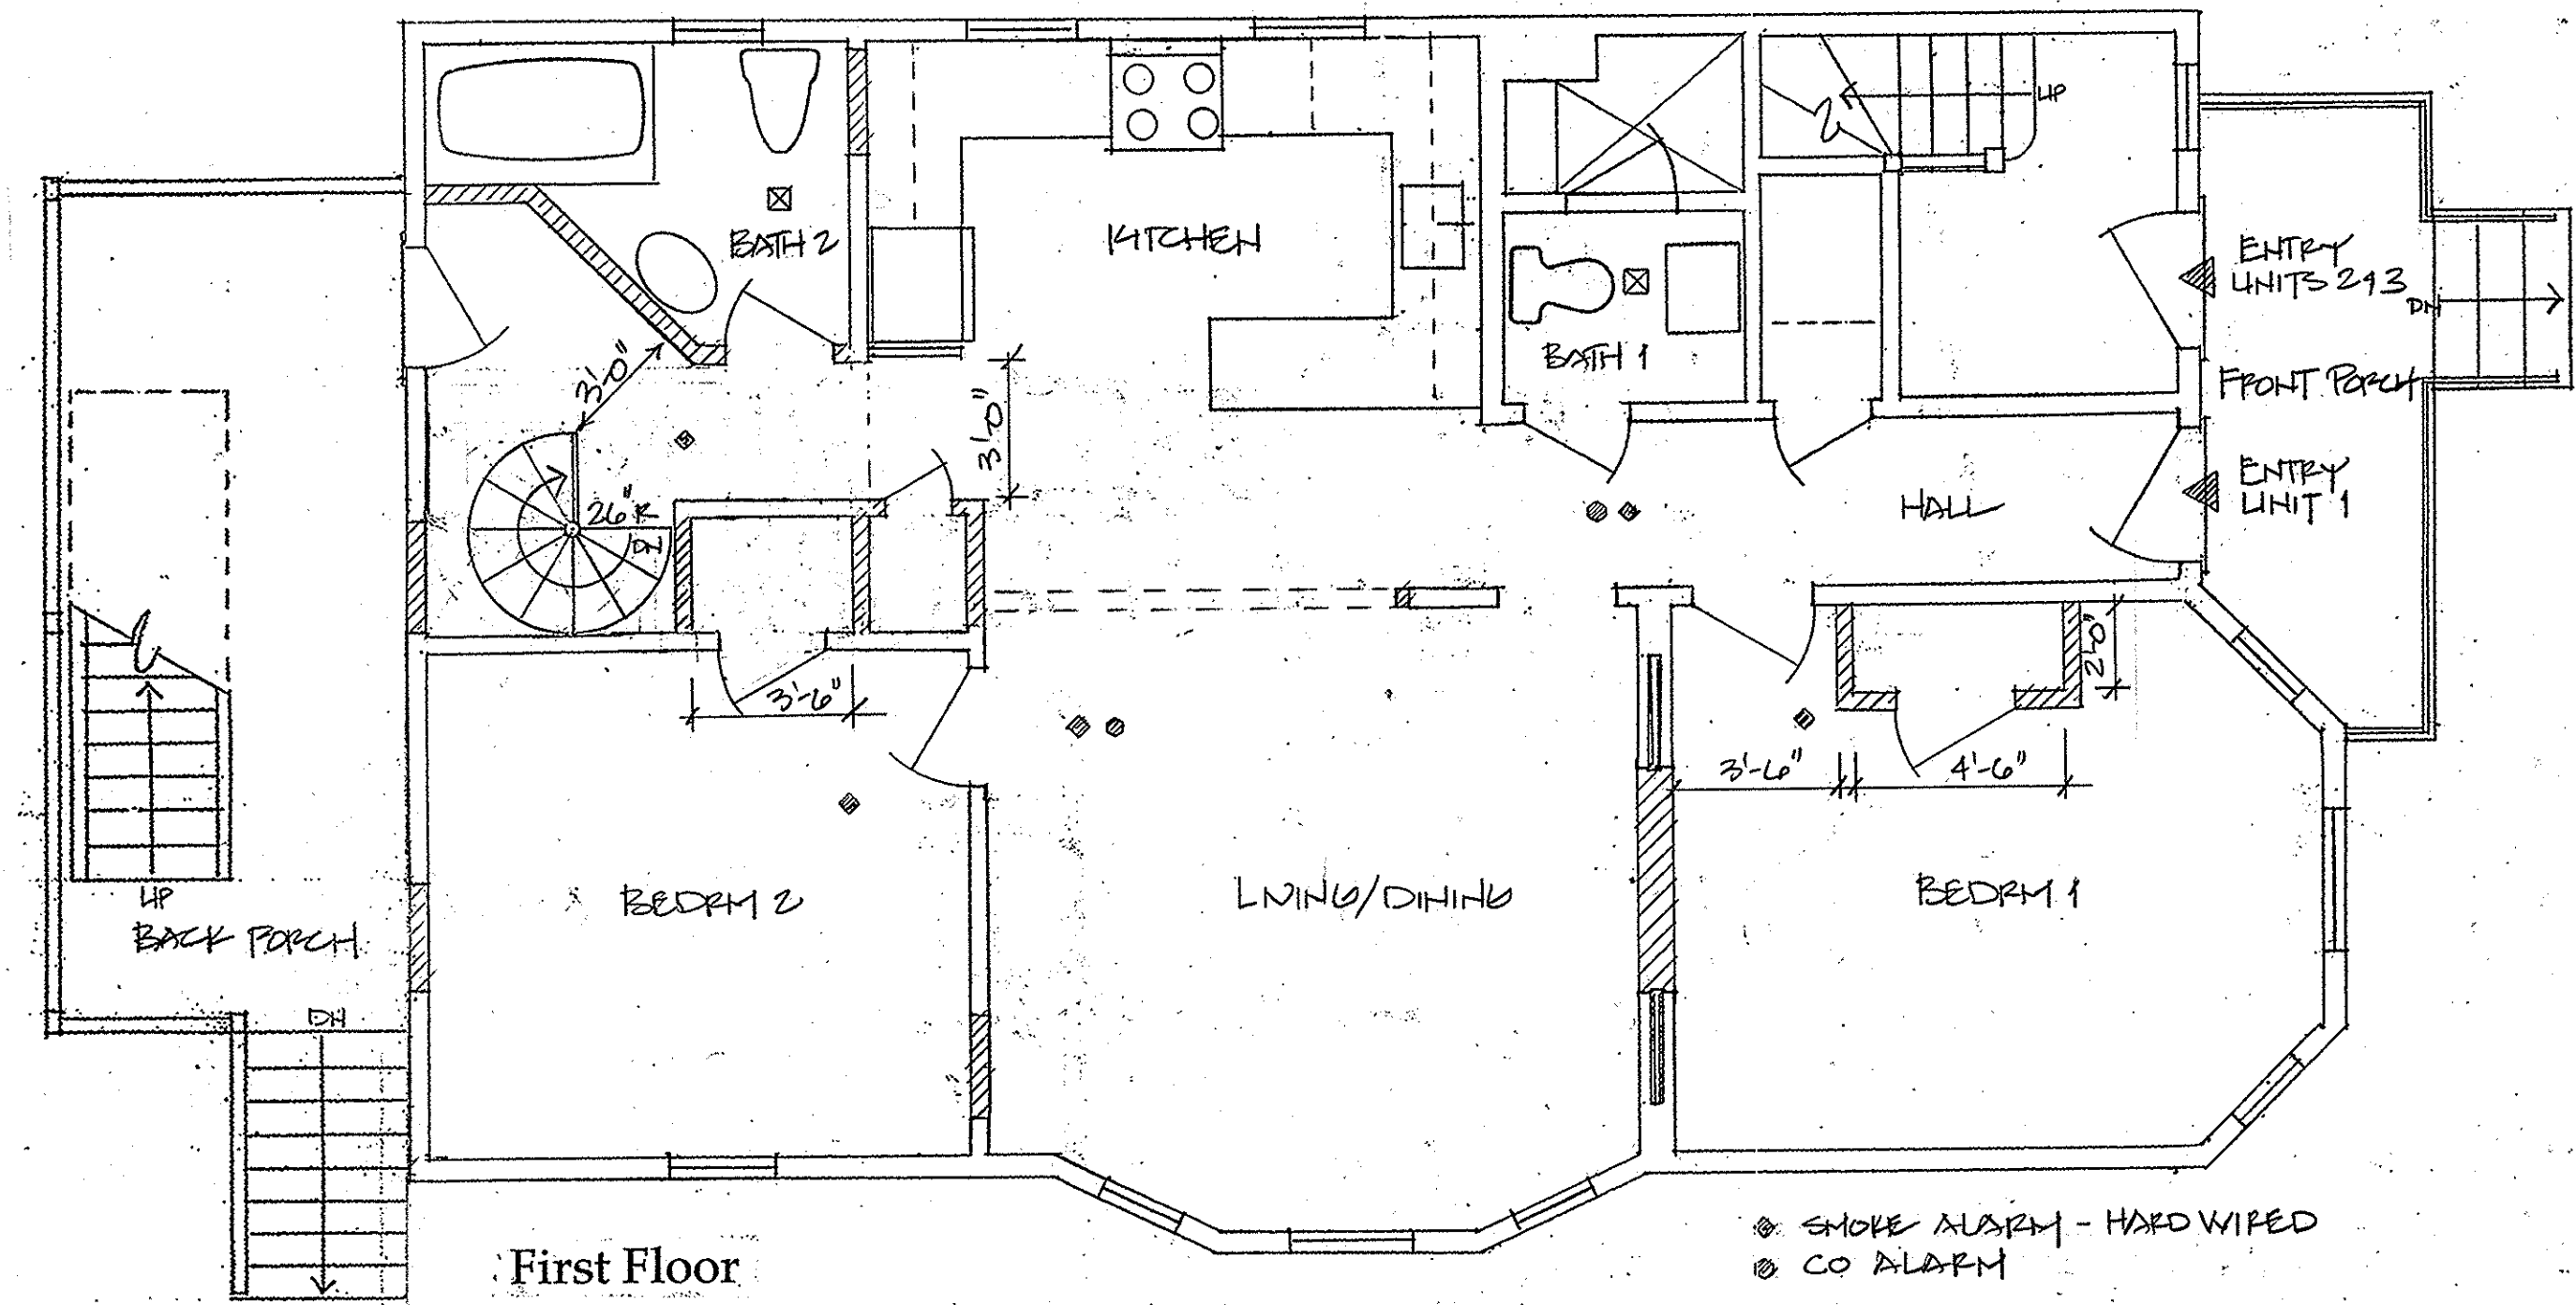

All work is to be done in compliance with the IBC 2009 in conjunction with the 8th edition of the Massachusetts amendments, including IEBC per classification of Work – Alterations – Level 2, for Use Group R-2.

- ⊙ SMOKE ALARM - HARD WIRED
- ⊙ CO ALARM
- ⊠ MECH. EXHAUST TO EXTERIOR

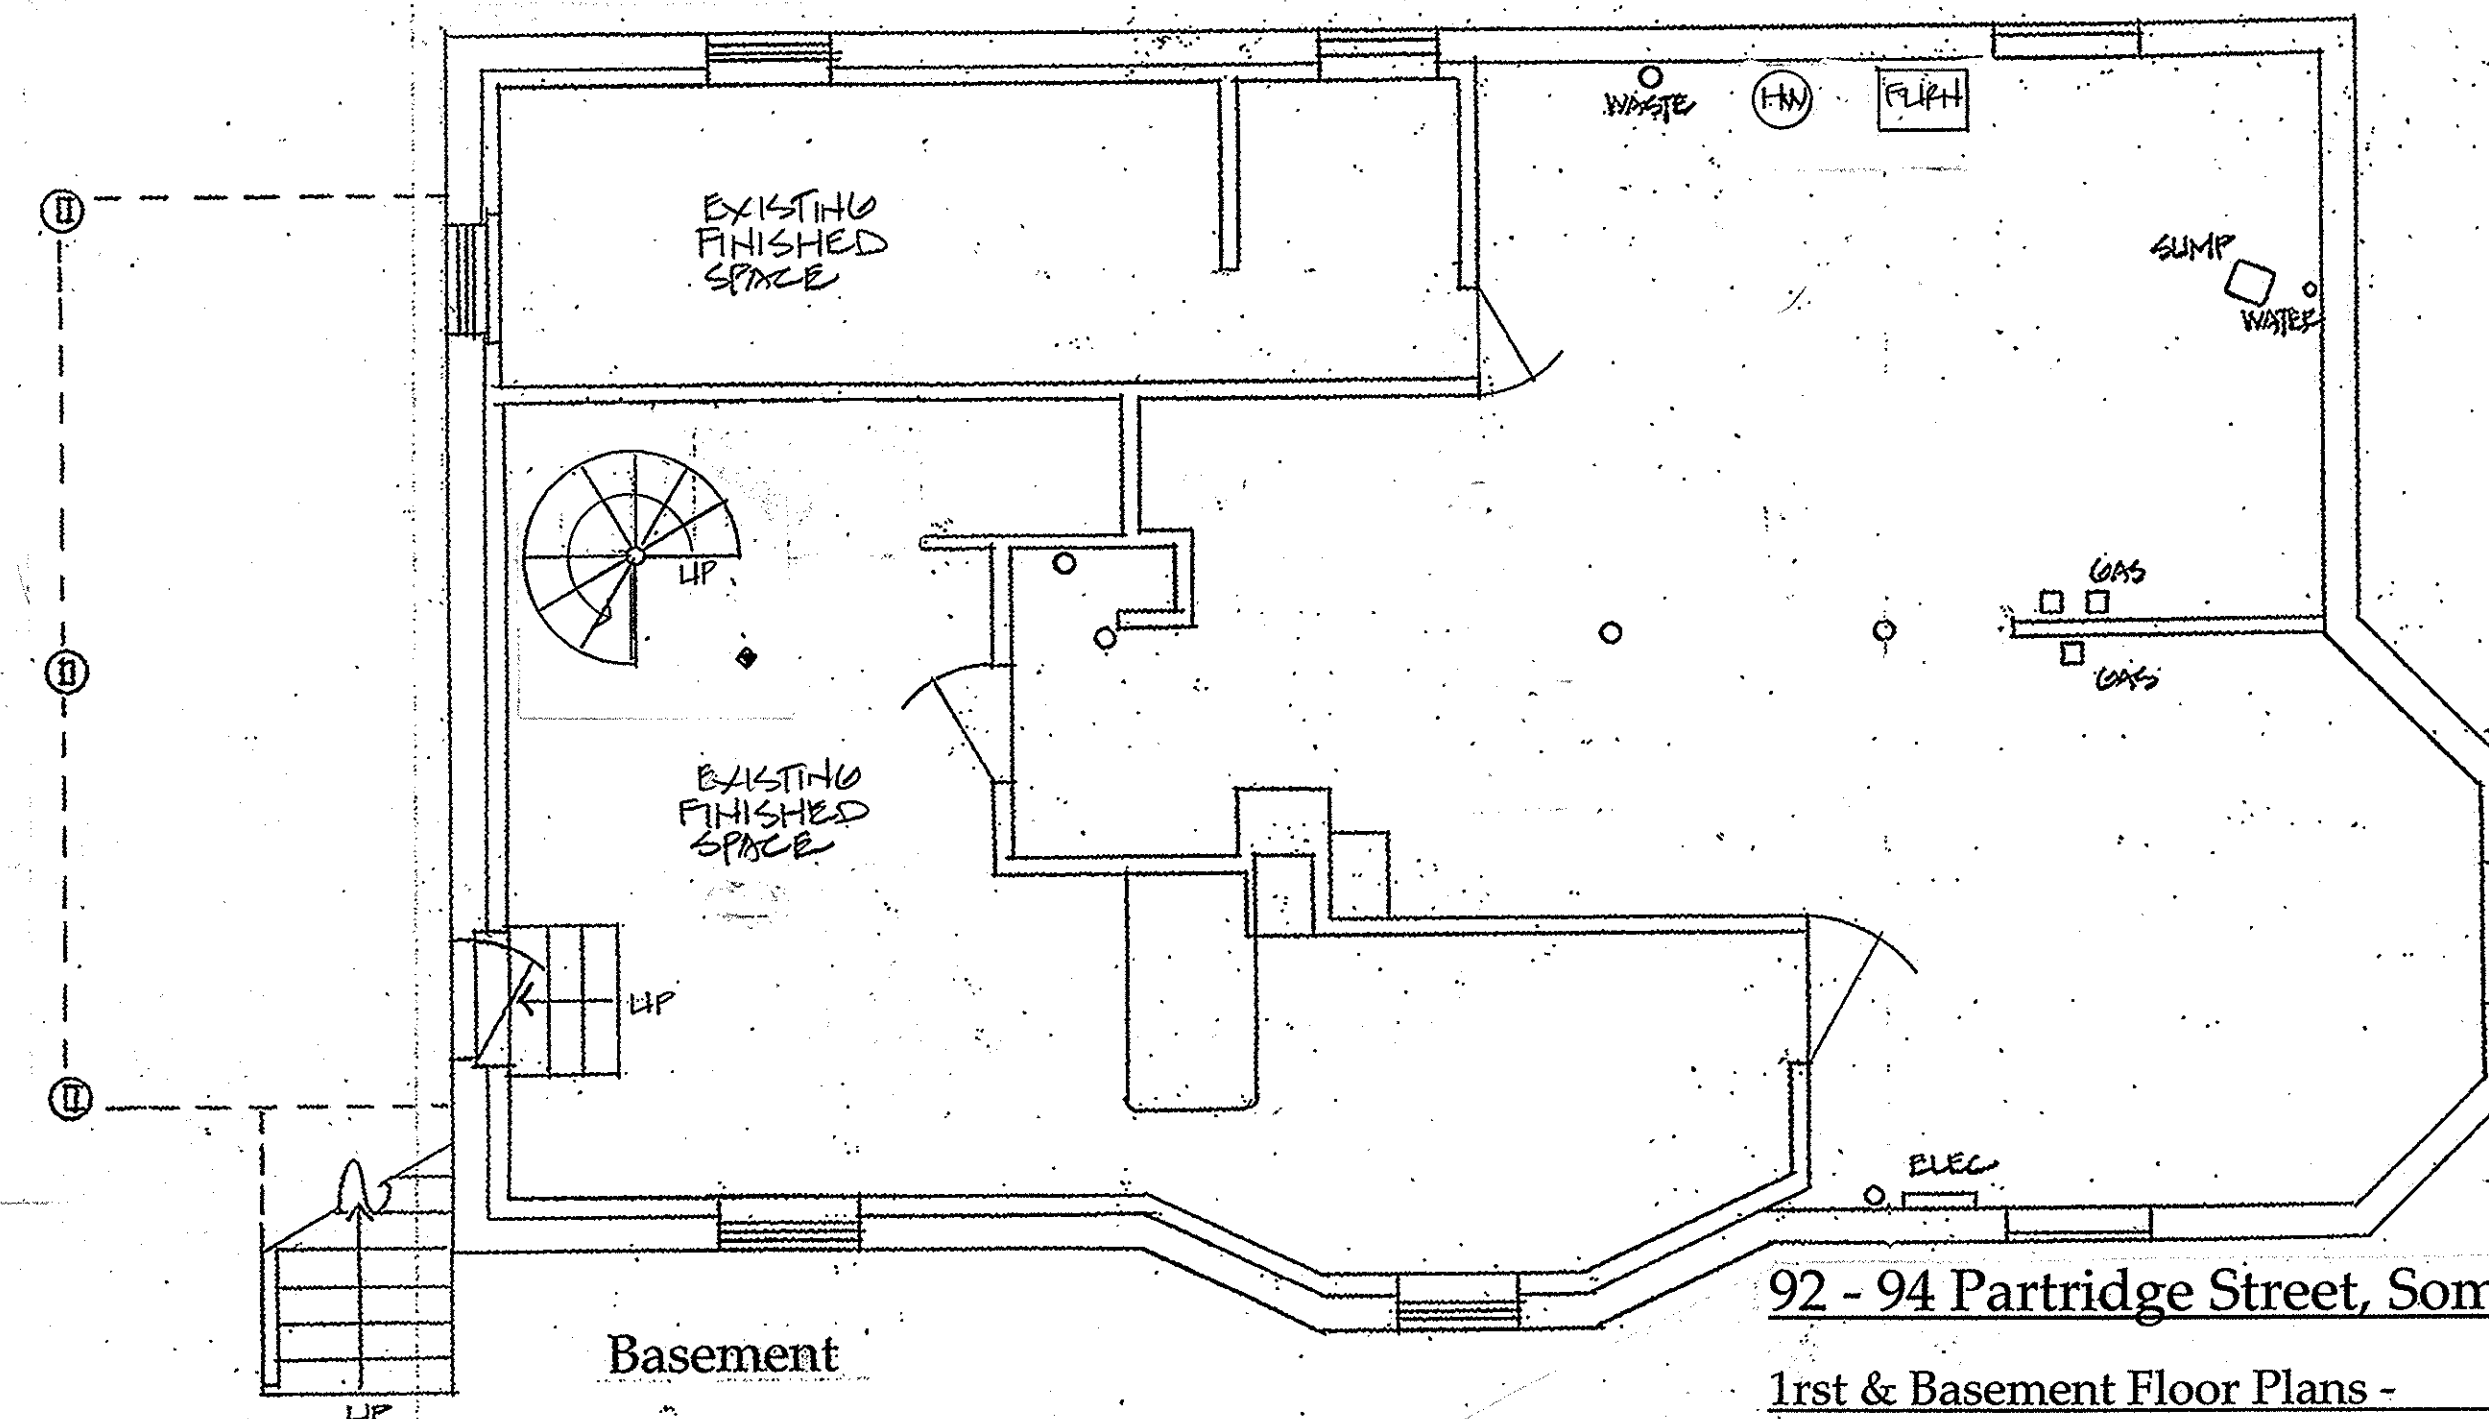

92 - 94 Partridge Street, Somerville MA


1st & Basement Floor Plans - Proposed


1/4" = 1' - 0"

20 August 2015


Snare + Snare Design

617 625-2935

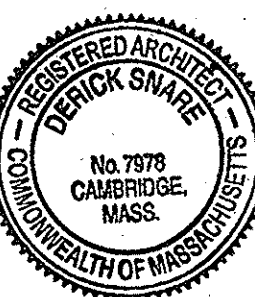

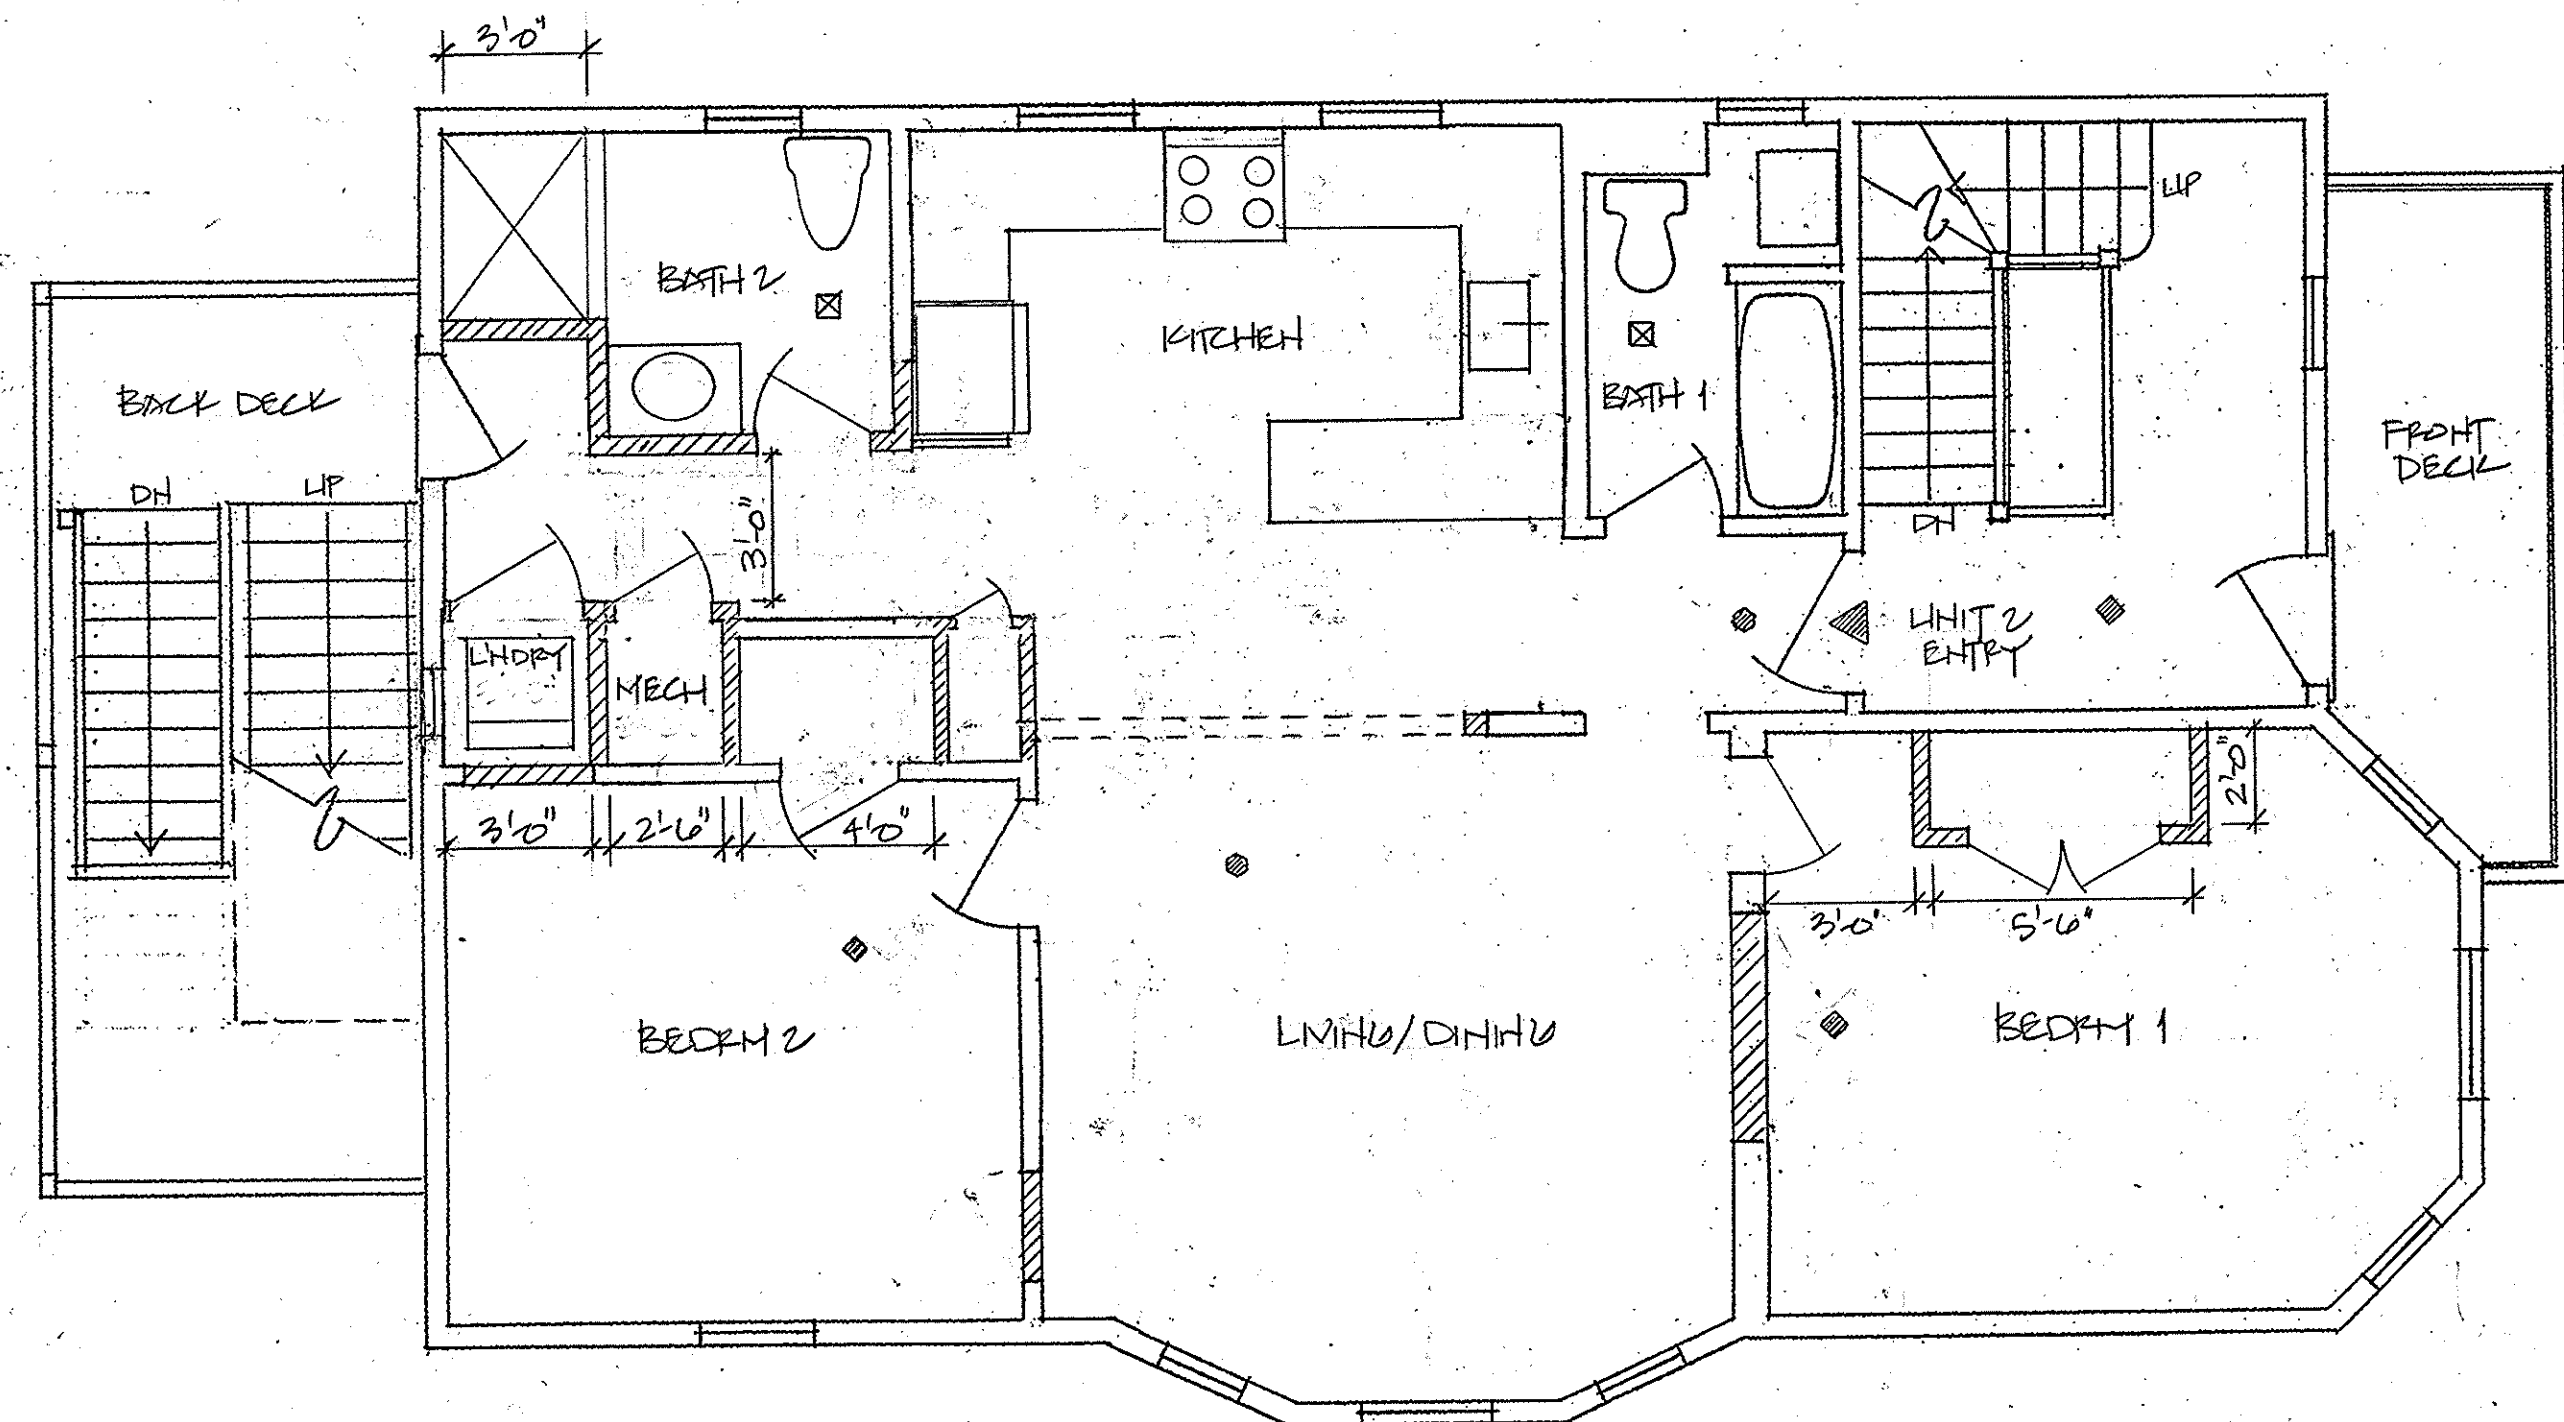

Second Floor

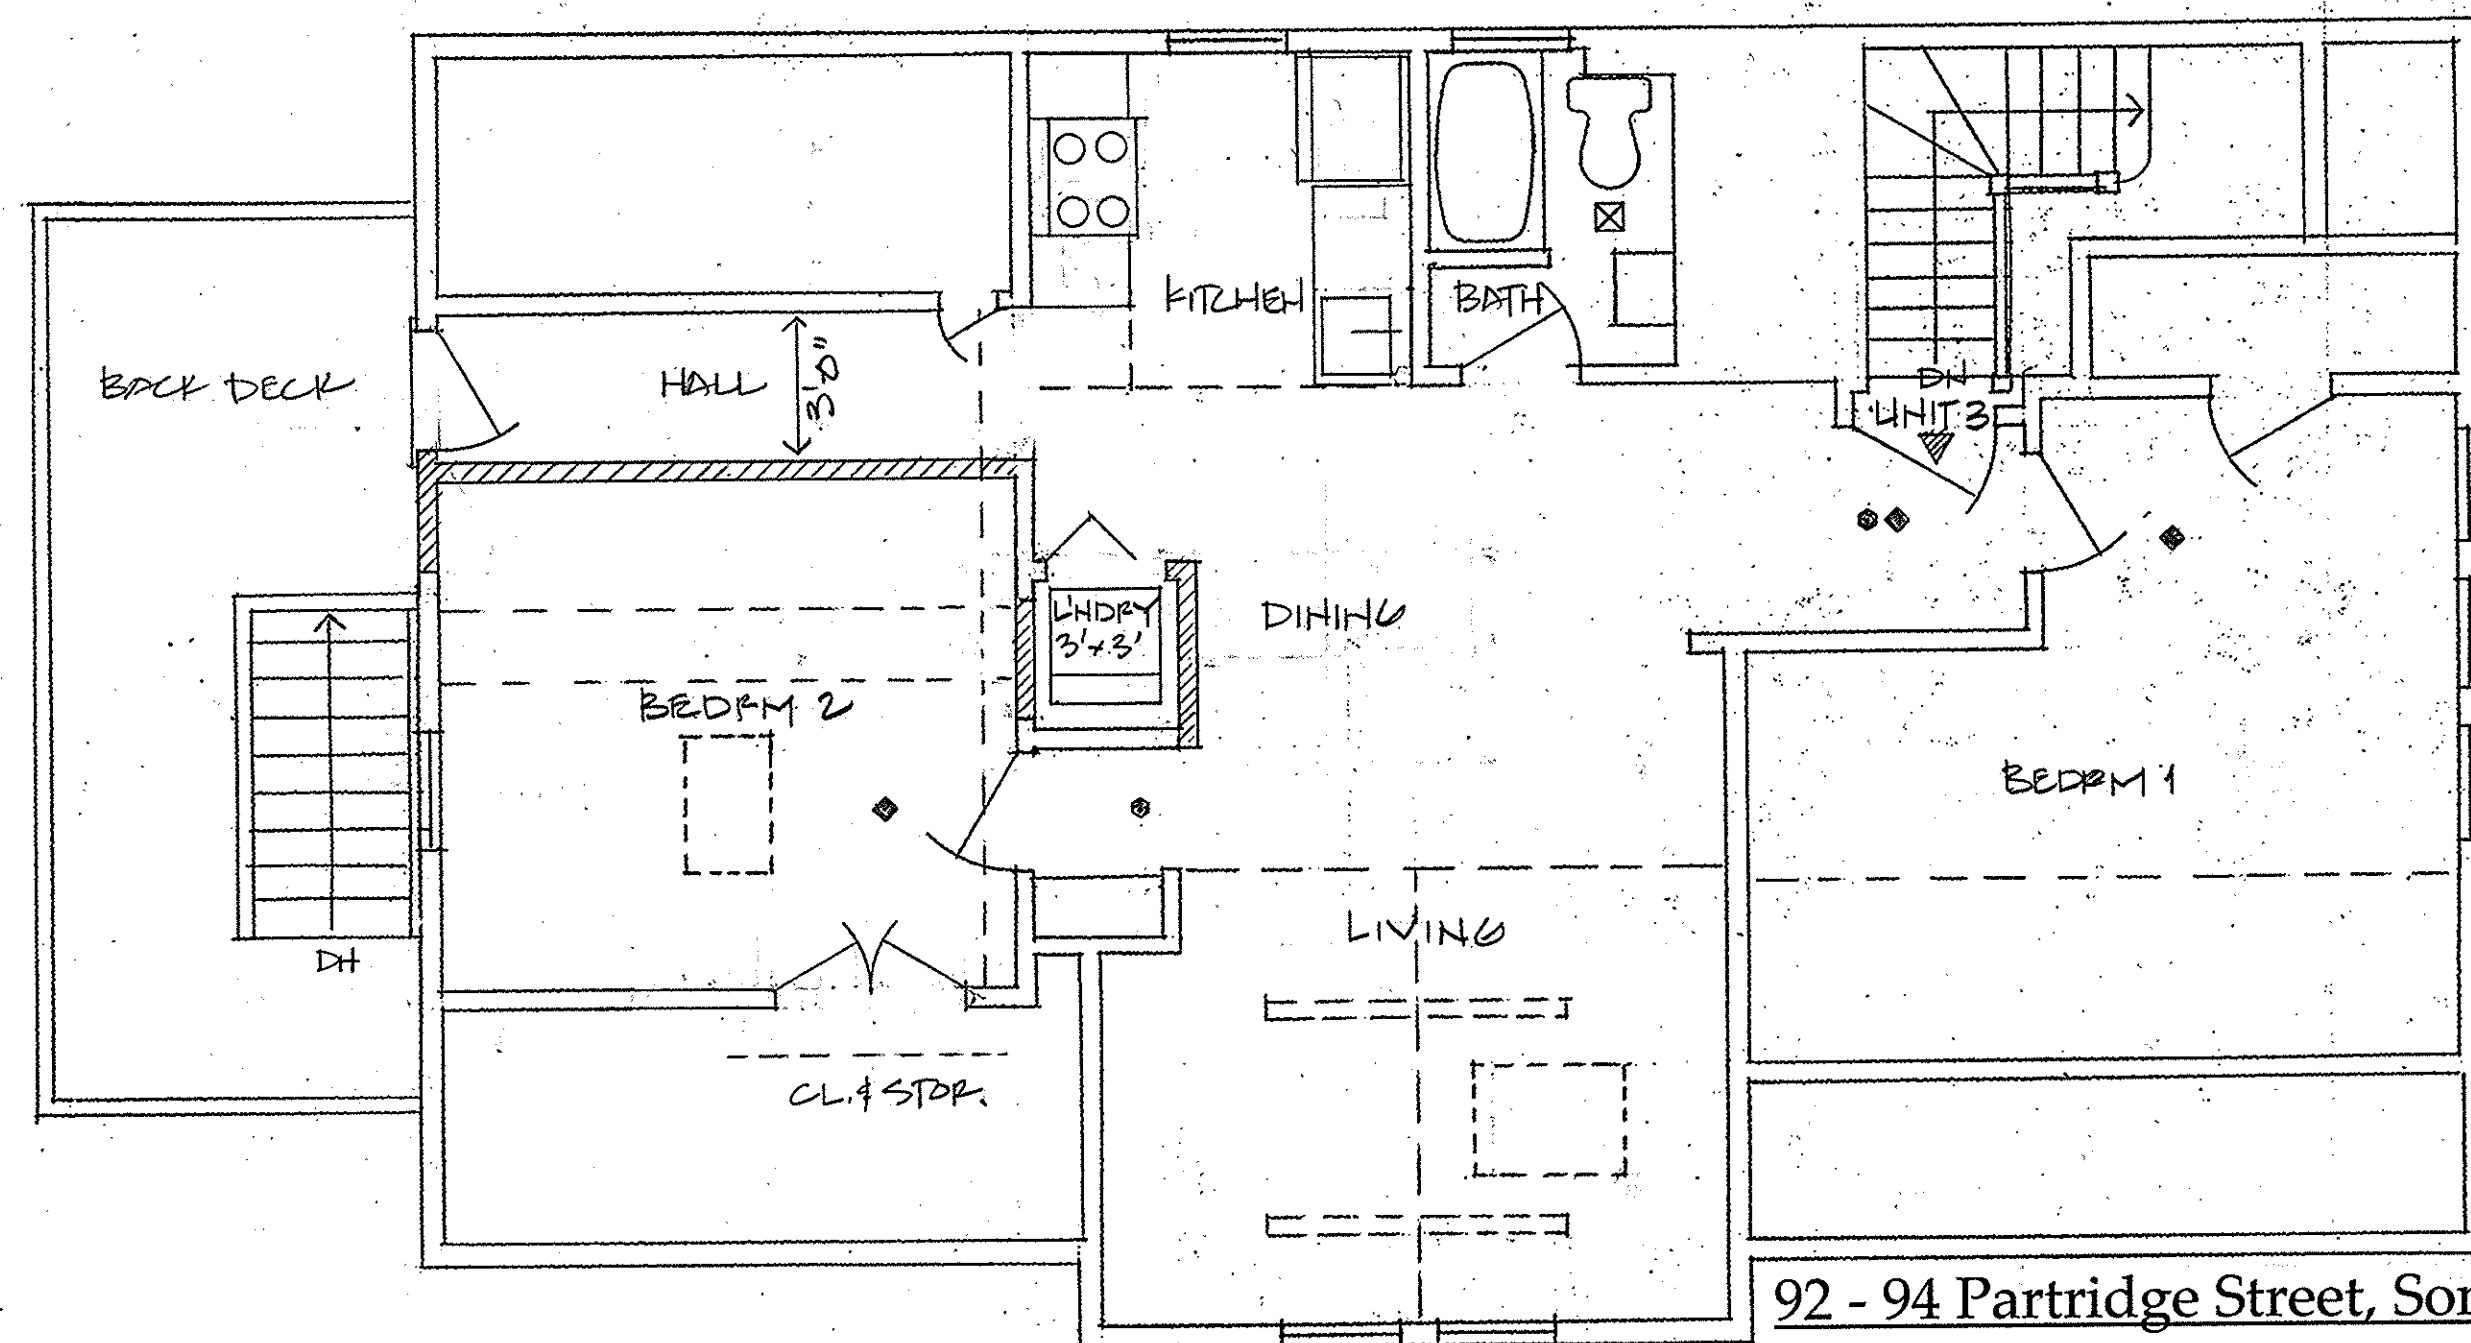

Third Floor

92 - 94 Partridge Street, Somerville MA

2nd & 3rd Floor Plans -

Proposed

1/4" = 1' - 0"

20 August 2015

Snare + Snare Design

617 625-2935

