


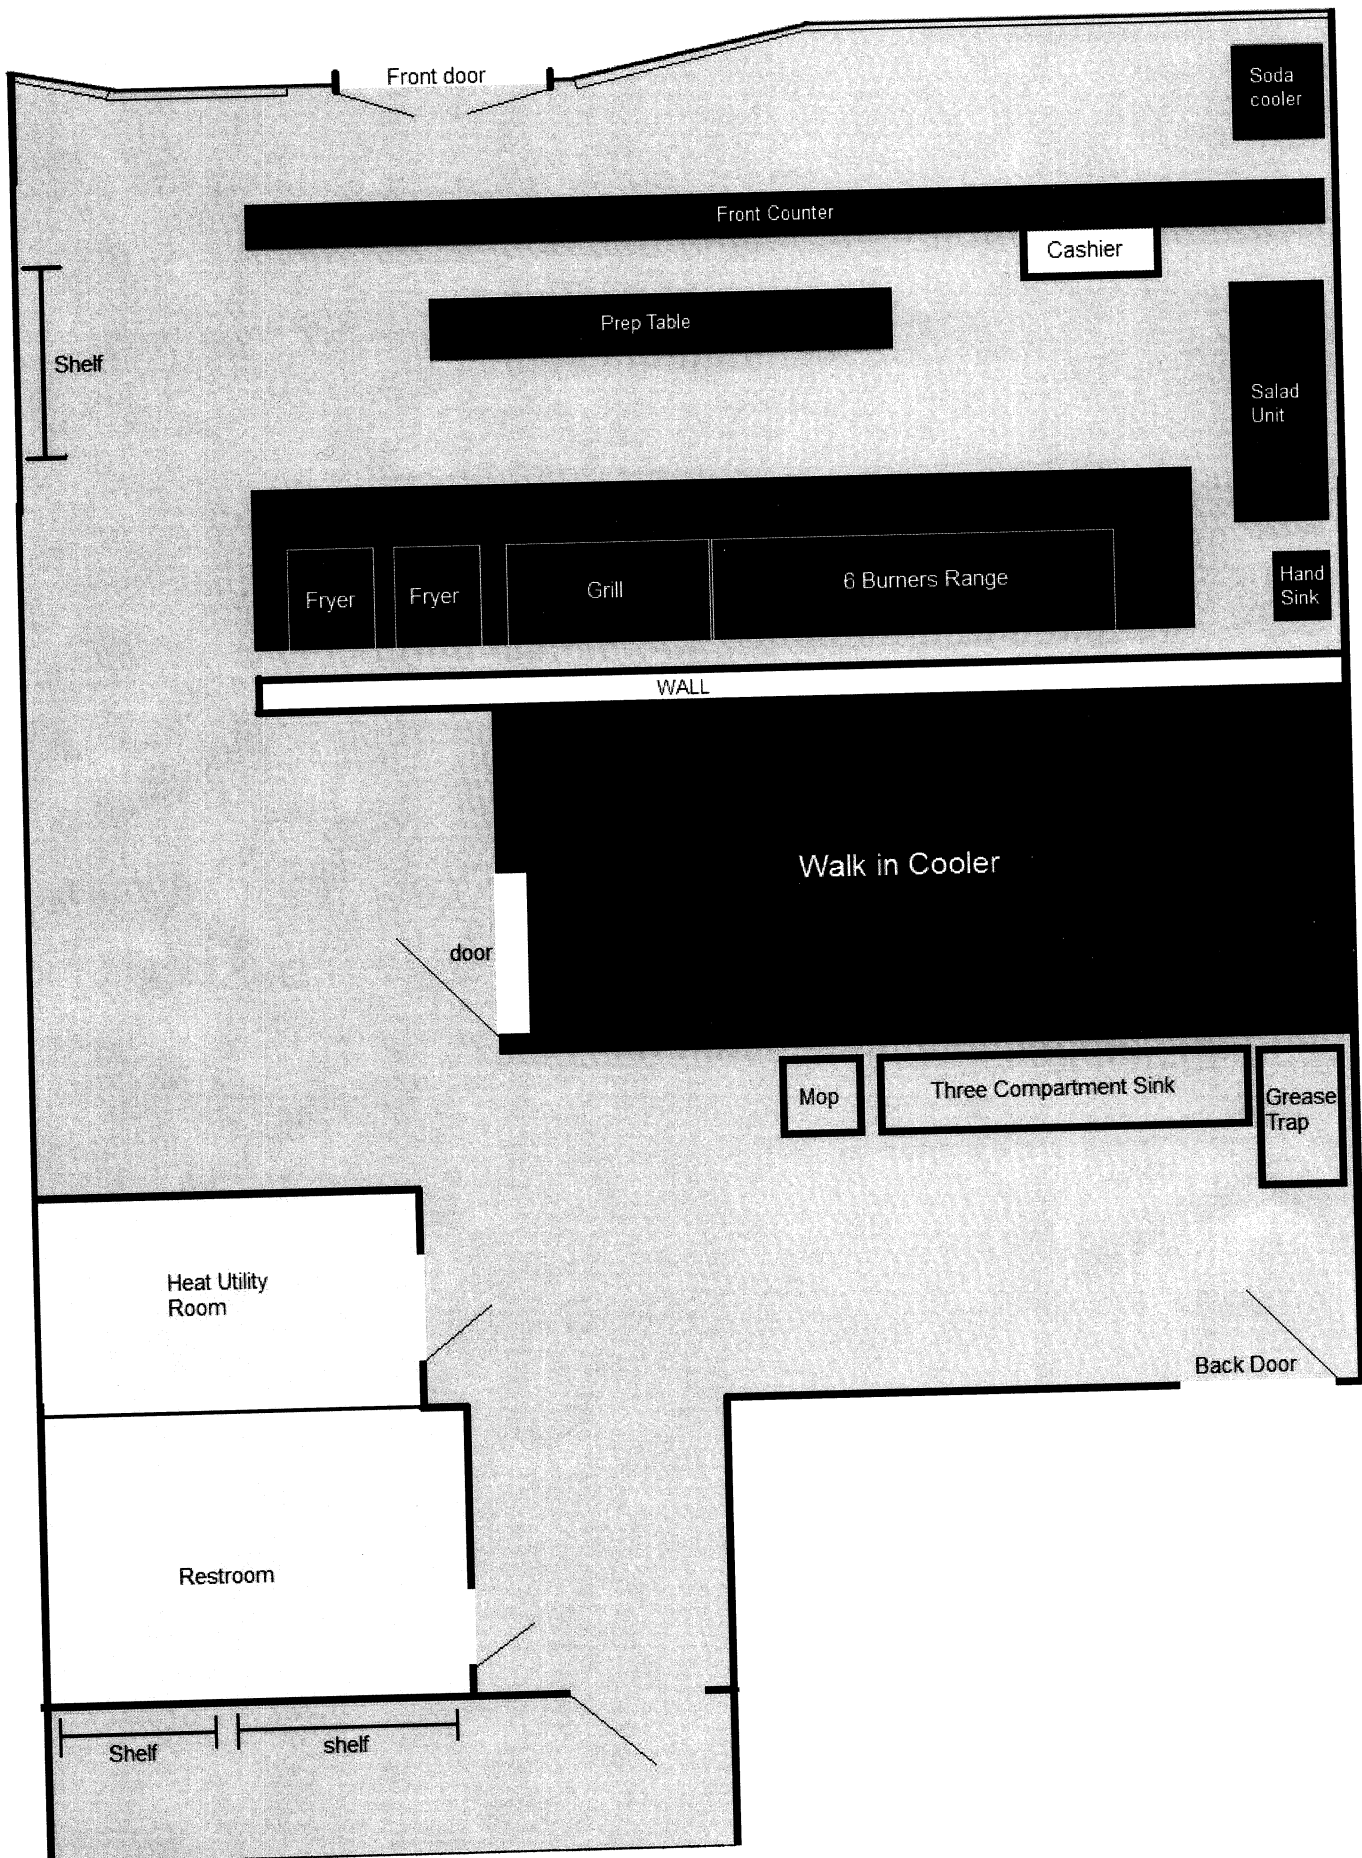




PLOT PLAN
514 - 516A MEDFORD ST.
SOMERVILLE, MA.
SCALE 1"=20' JANUARY 27, 2001
CHARLES E. O'BRIEN
CIVIL ENGINEER

REFERENCES

MIDDLESEX SOUTH REGISTRY OF DEEDS BK. 321584 p. 306
" " " PLAN BK. 138 PL. 34
" " " PLAN NO. 1059 OF 1928
ASSESSOR MAP 32

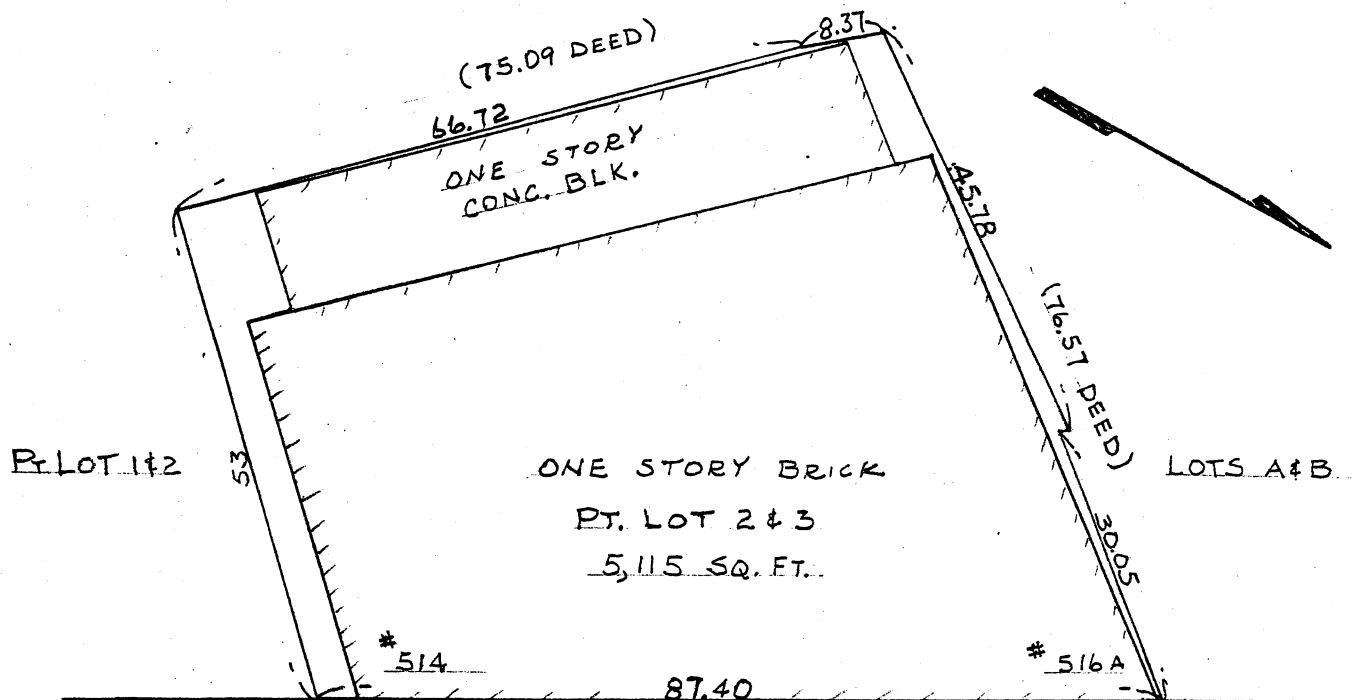

MEDFORD STREET
PUBLIC WAY

I CERTIFY THAT THE BUILDING SHOWN ON THIS
PLAN IS APPROXIMATELY LOCATED ON THE GROUND
AS SHOWN. THIS PLAN IS TO BE USED FOR
ZONING PURPOSES ONLY.

