



457 MEDFORD STREET RENOVATIONS
457 MEDFORD STREET
SOMERVILLE, MA 02145

DONALDSON CONSTRUCTION &
DEVELOPMENT
24 MONTGOMERY STREET
CAMBRIDGE, MA
CONTACT HENRY L. DONALDSON
TELEPHONE 914-671-4141
EMAIL HLLDD@HOTMAIL.COM

BUILDING ELEVATION -
WEST

SCALE: 3/16" = 1'-0"
DATE: 02.28.14

ISSUE



457 MEDFORD STREET RENOVATIONS
457 MEDFORD STREET
SOMERVILLE, MA 02145

DONALDSON CONSTRUCTION &
DEVELOPMENT
24 MONTGOMERY STREET
CAMBRIDGE, MA
CONTACT HENRY L. DONALDSON
TELEPHONE 914-671-4141
EMAIL HLLDD@HOTMAIL.COM

BUILDING ELEVATION -
SOUTH

SCALE: 3/16" = 1'-0"
DATE: 03.06.14
ISSUE




457 MEDFORD STREET RENOVATIONS
457 MEDFORD STREET
SOMERVILLE, MA 02145

DONALDSON CONSTRUCTION &
DEVELOPMENT
24 MONTGOMERY STREET
CAMBRIDGE, MA
CONTACT HENRY L. DONALDSON
TELEPHONE 914-671-4141
EMAIL HLLDD@HOTMAIL.COM

BUILDING ELEVATION -
NORTH

SCALE: 3/16" = 1'-0"
DATE: 03.06.14
ISSUE

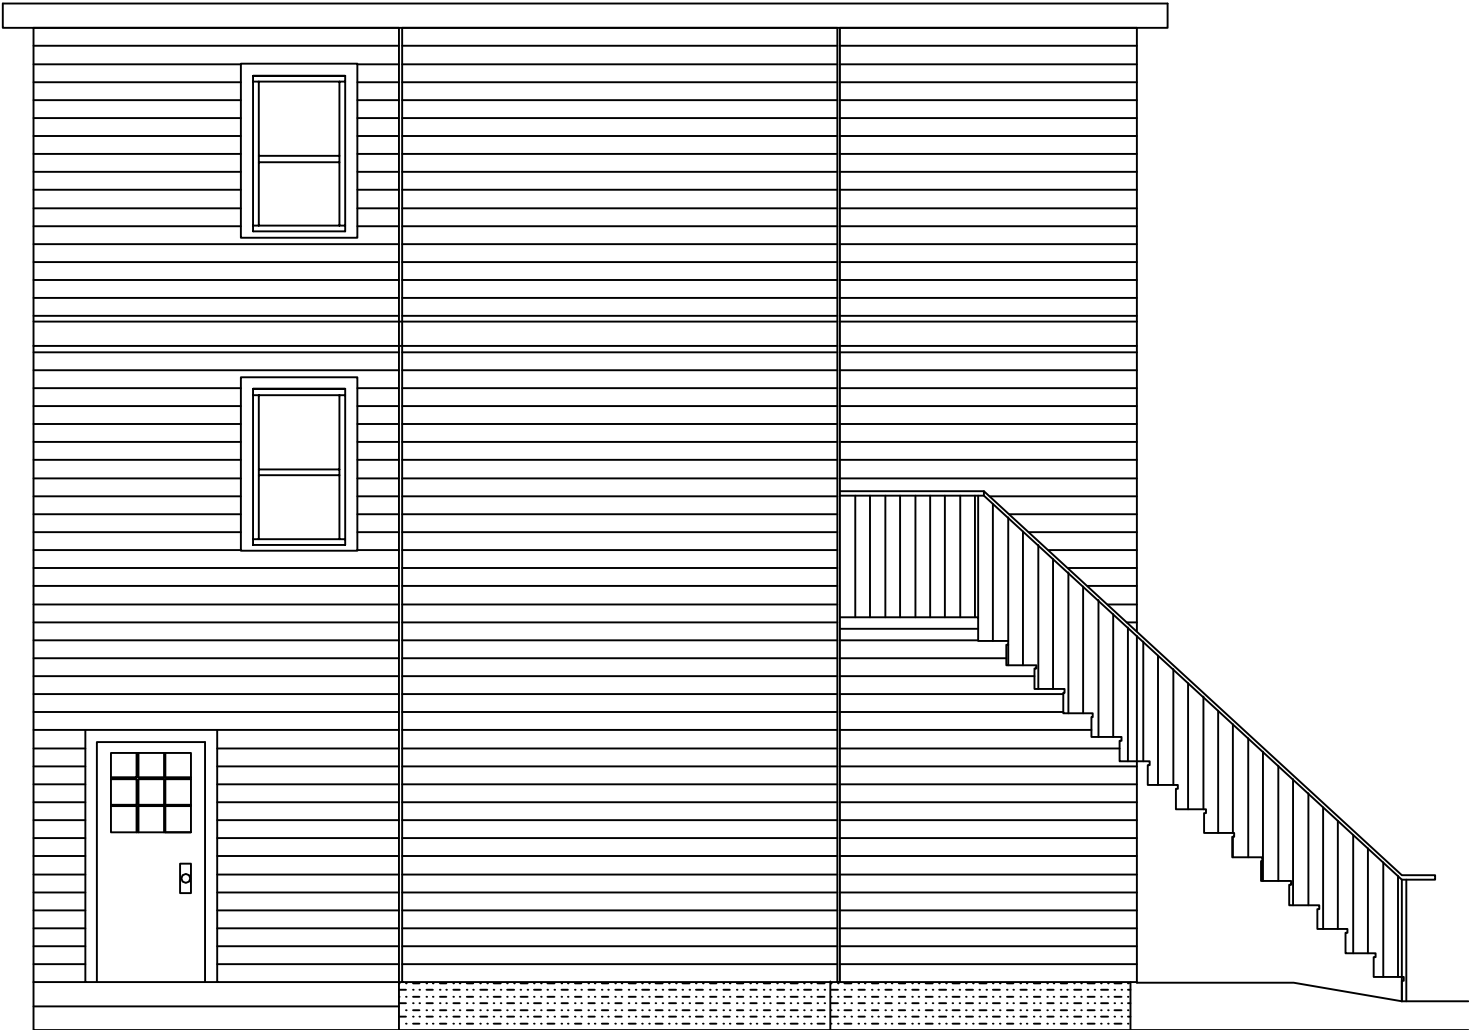

457 MEDFORD STREET RENOVATIONS
457 MEDFORD STREET
SOMERVILLE, MA 02145

DONALDSON CONSTRUCTION &
DEVELOPMENT
24 MONTGOMERY STREET
CAMBRIDGE, MA
CONTACT HENRY L. DONALDSON
TELEPHONE 914-671-4141
EMAIL HLLDD@HOTMAIL.COM

BUILDING ELEVATION -
EAST

SCALE: 3/16" = 1'-0"
DATE: 03.06.14
ISSUE