


2014 MAY -1 | A 9:27
CITY CLERK'S OFFICE
SOMERVILLE, MA

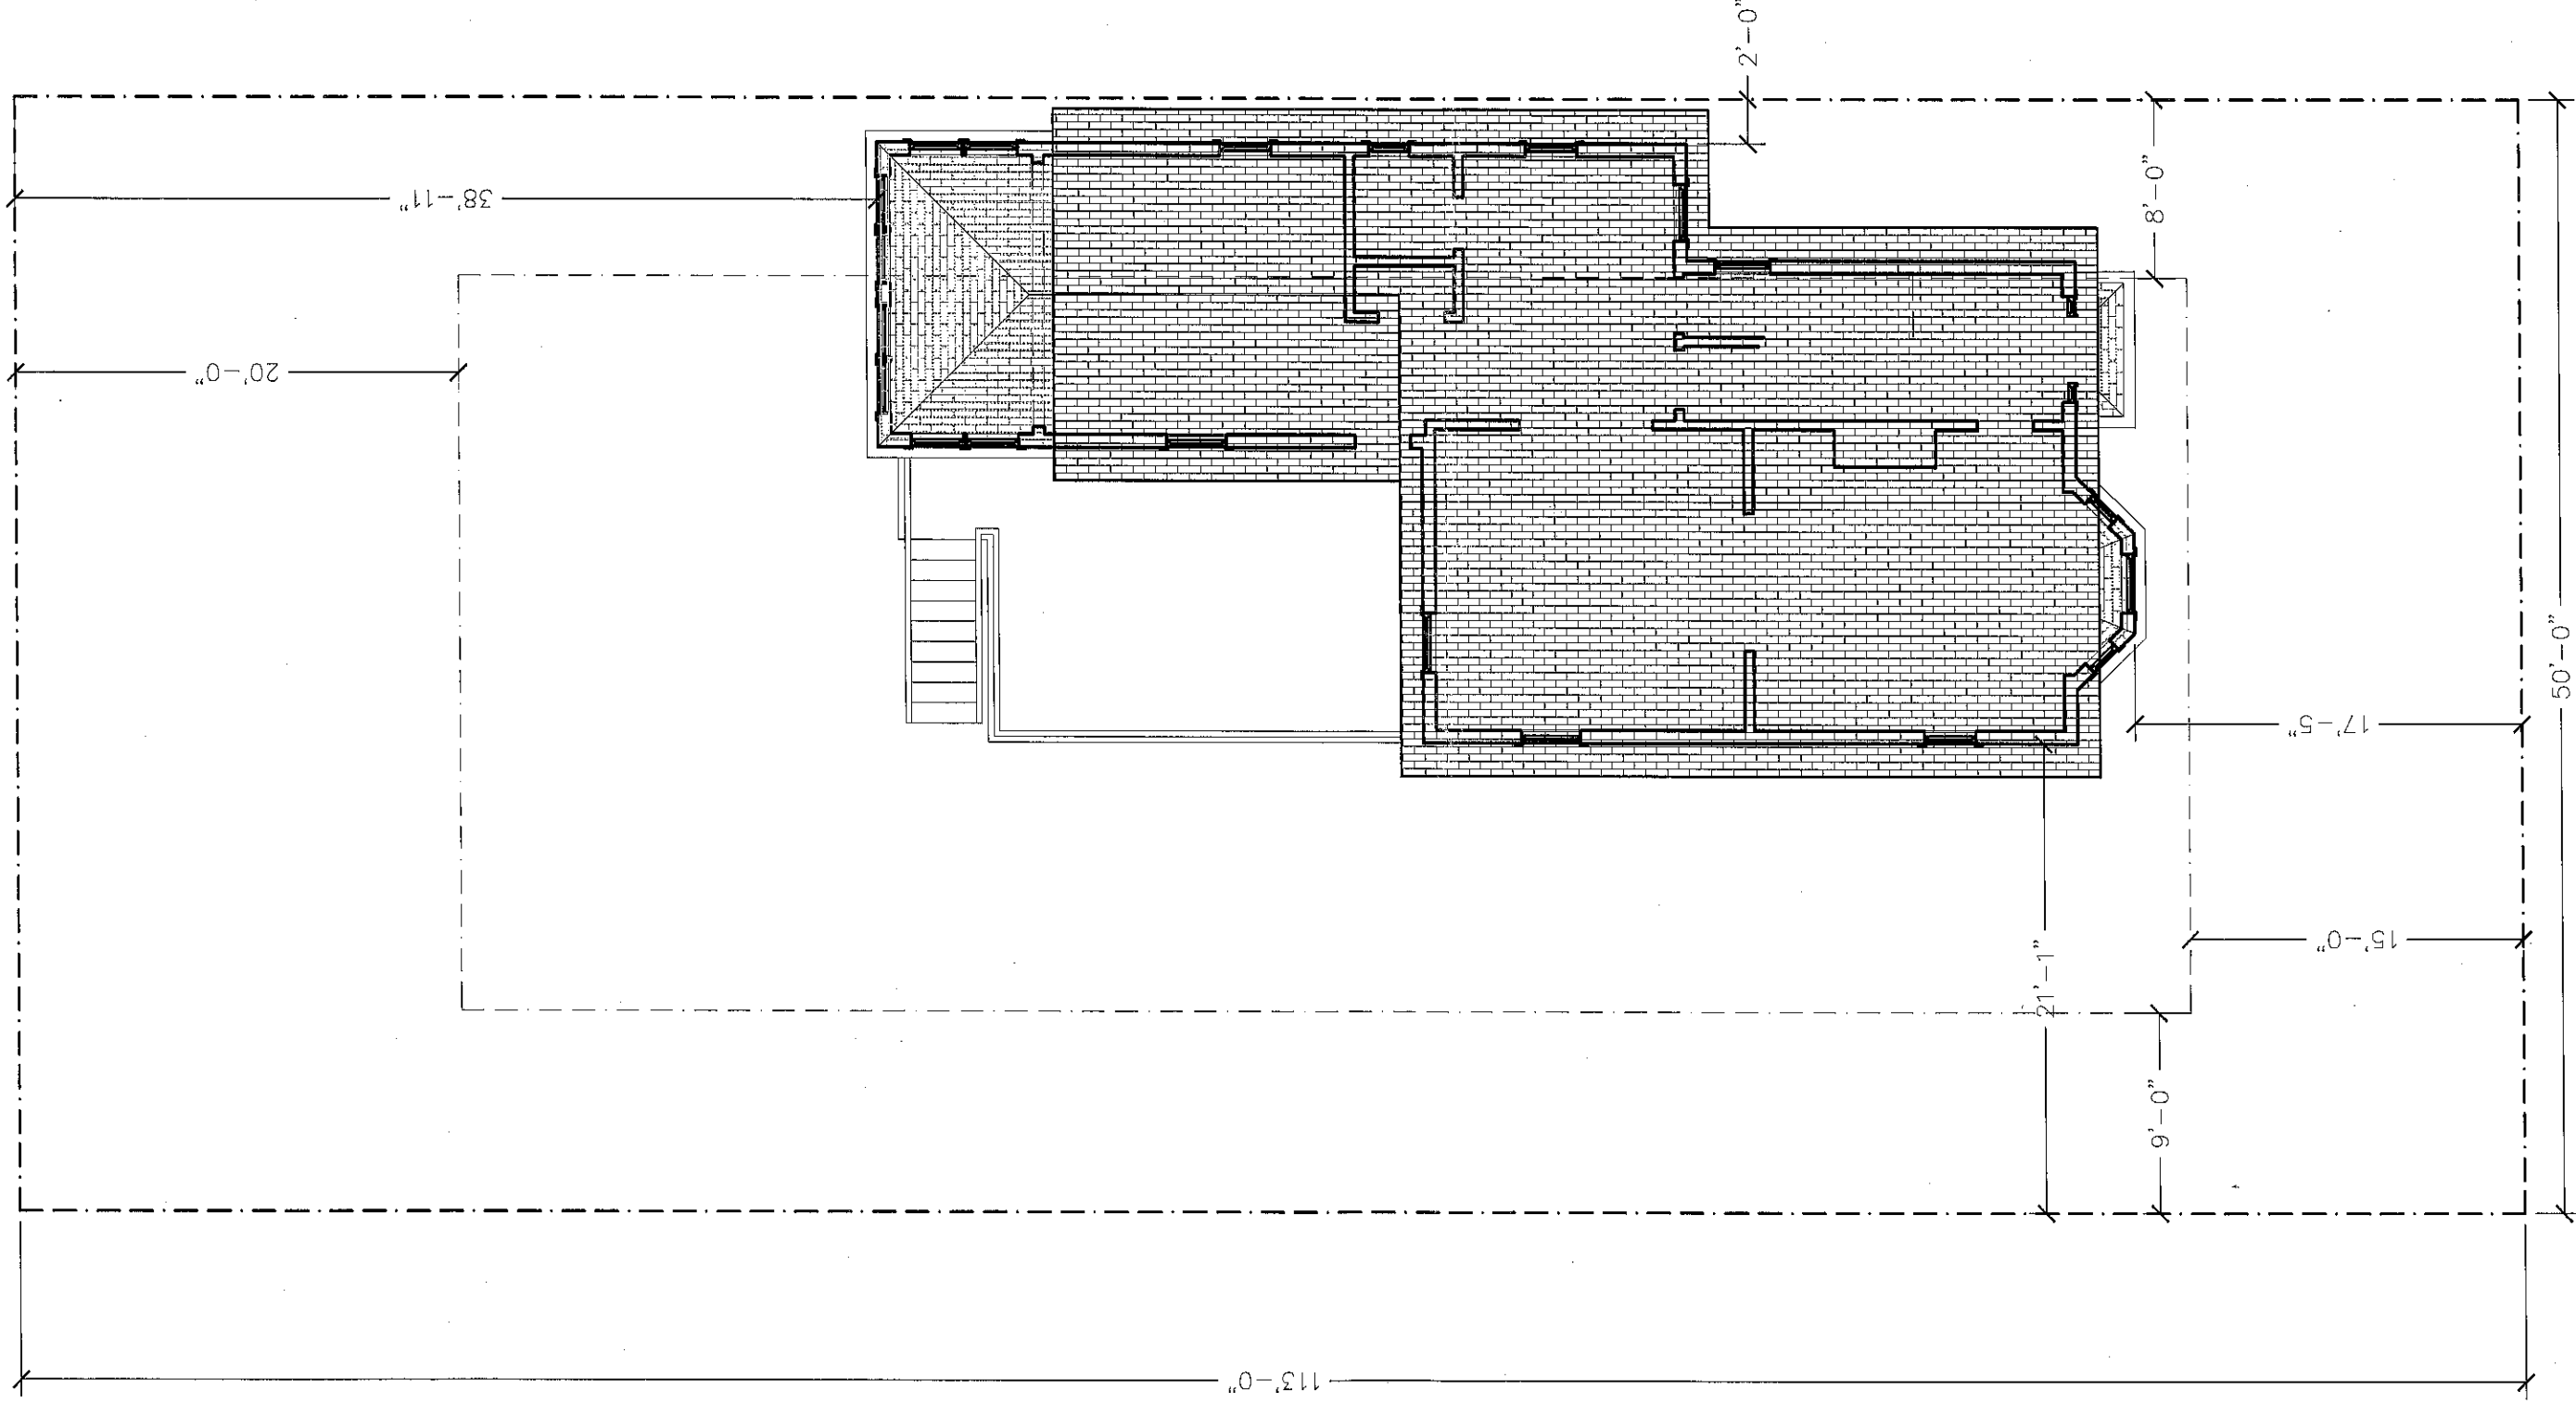

SITE PLAN

SHEET	SCALE	DATE
	1/8" = 1' - 0"	
C1.1		2014 April 30

Carol and Jack Mullane
62 Putnam Street
Somerville, MA 02143

al weisz
architecture, LLC
somerville, MA 02144
617-970-4840

al weisz
architecture
building design furniture



1 ELEVATION — NORTH
1/4"=1'-0"

EXISTING ELEVATION — NORTH

SHEET X3.1	SCALE as shown		Carol and Jack Mullane 62 Putnam Street Somerville, MA 02143	al weisz architecture, LLC somerville, MA 02144 617-970-4840	al weisz architecture building design furniture
	DATE 2014 Mar 17				



1 ELEVATION — WEST
1/4"=1'-0"

EXISTING ELEVATION — WEST

SHEET
X3.2

SCALE
as shown
DATE
2014 Mar 17

Carol and Jack Mullane
62 Putnam Street
Somerville, MA 02143

al weisz
architecture, LLC
somerville, MA 02144
617-970-4840



1 ELEVATION — SOUTH
1/4"=1'-0"

EXISTING ELEVATION — SOUTH


SHEET
X3.3

SCALE
as shown
DATE
2014 Mar 17

Carol and Jack Mullane
62 Putnam Street
Somerville, MA 02143


al weisz
architecture, LLC
somerville, MA 02144
617-970-4840

al weisz
architecture
building design furniture

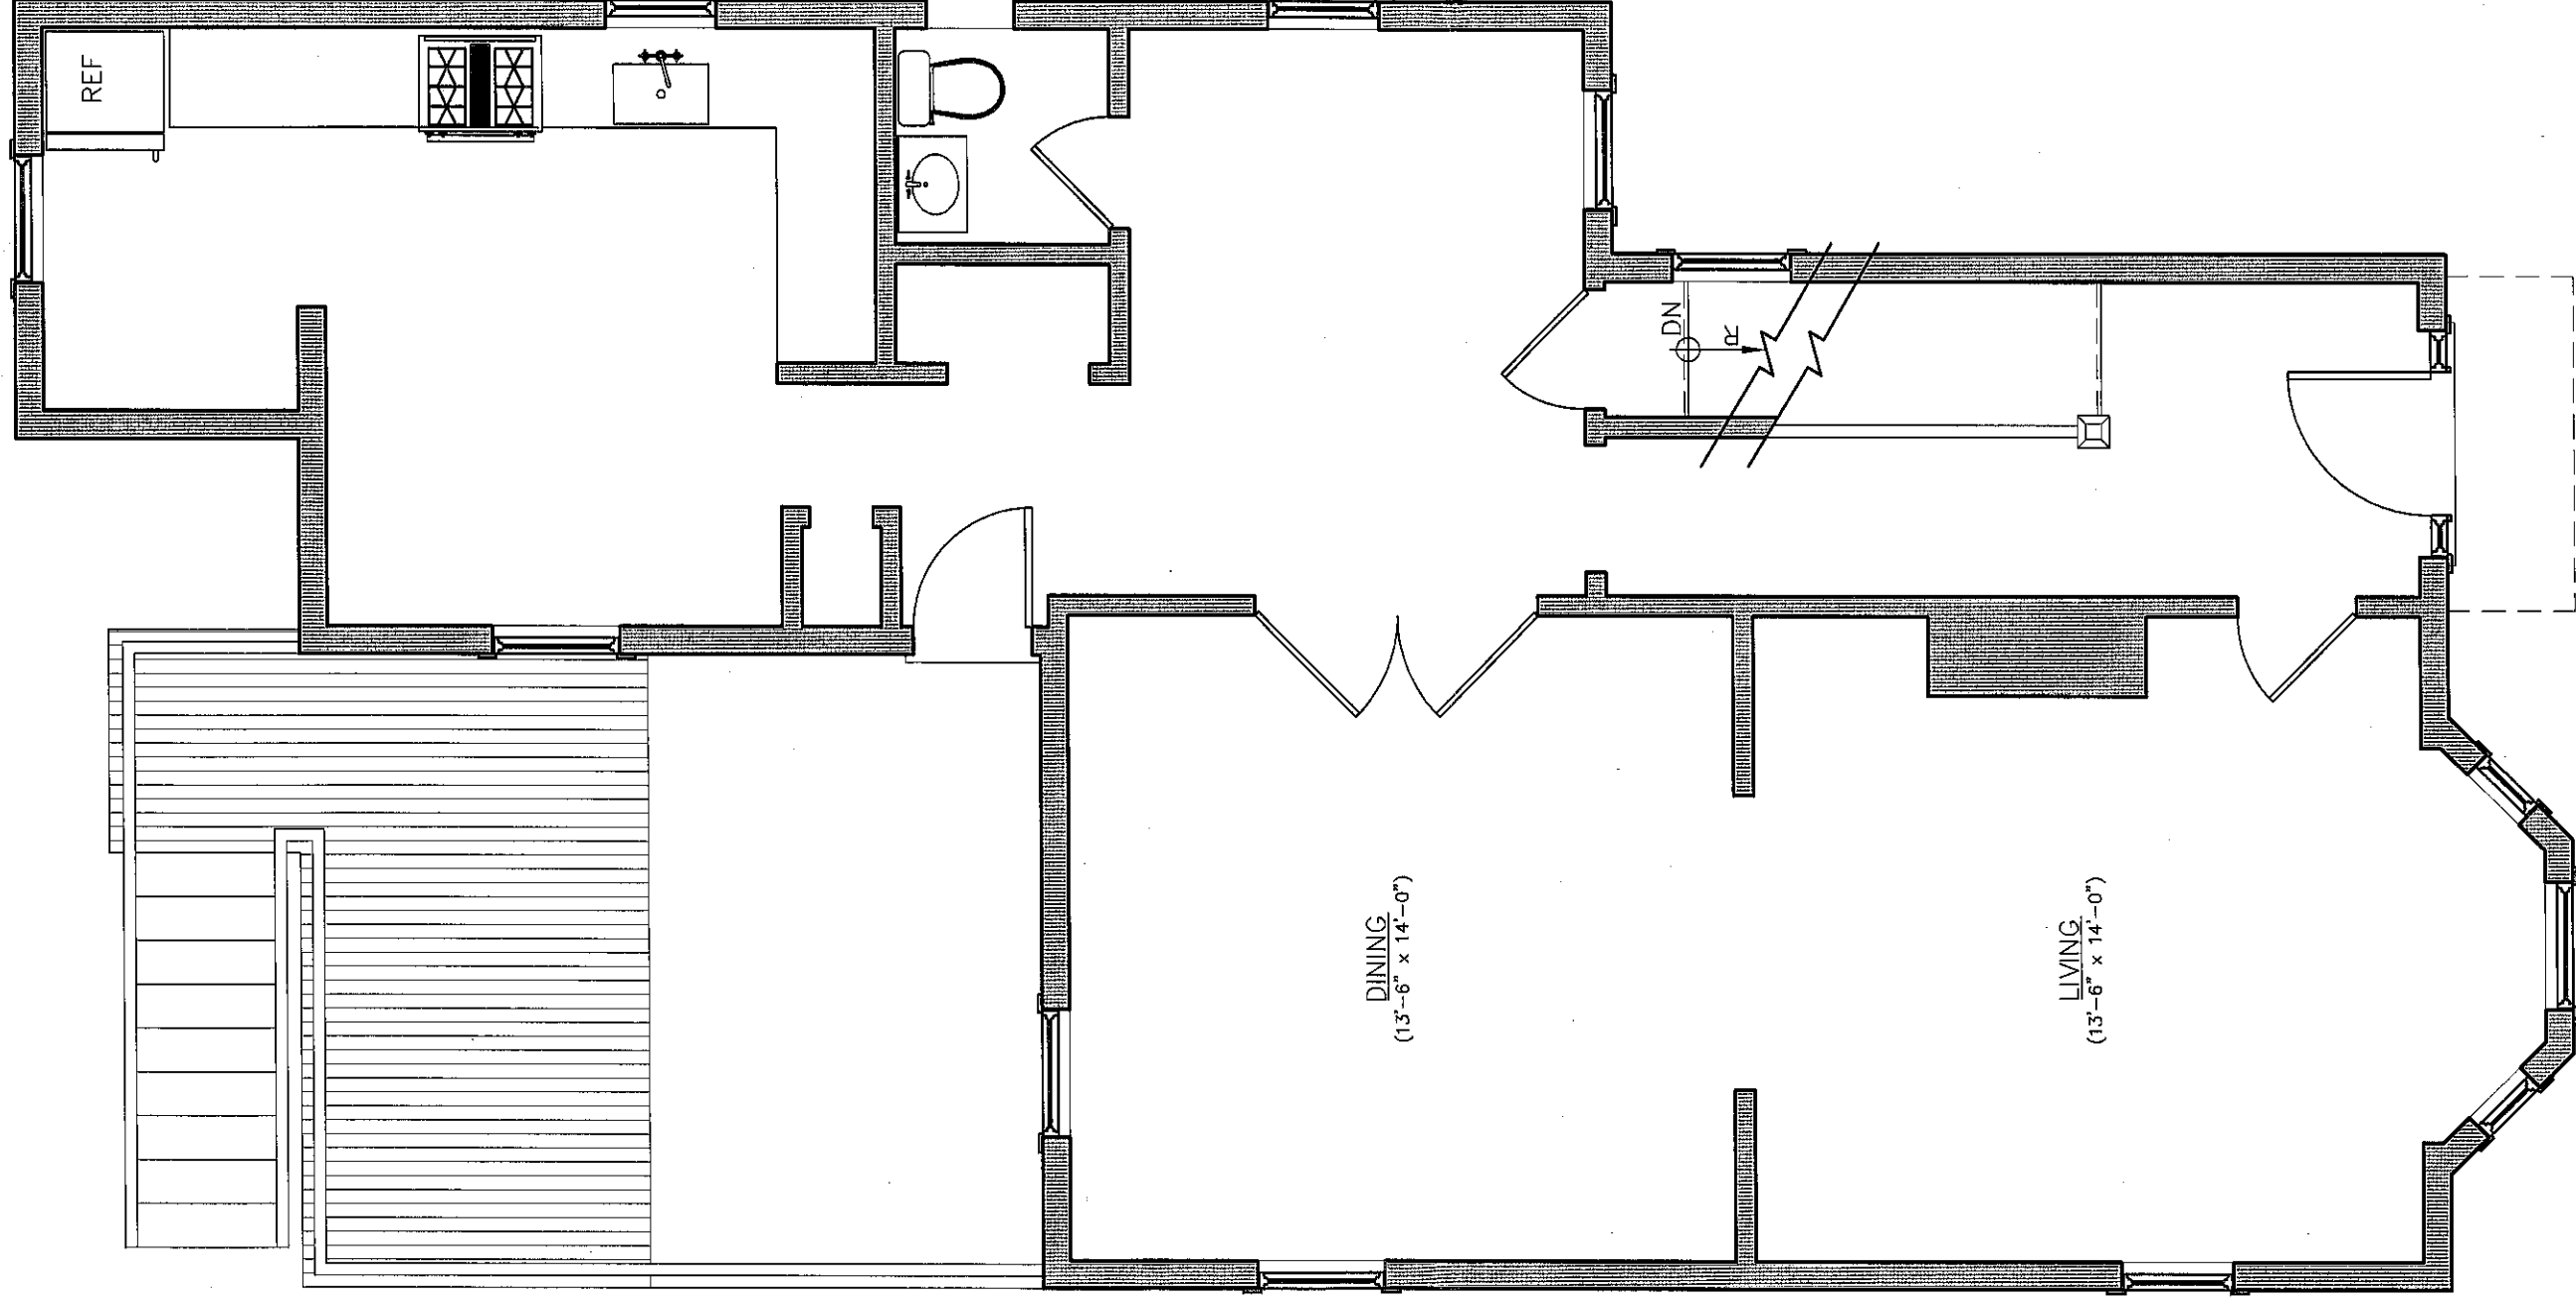

EXISTING PLAN – FIRST FLOOR

SHEET X1.1	SCALE 1/4" = 1' - 0"	Carol and Jack Mullane 62 Putnam Street Somerville, MA 02143	al weisz architecture, LLC somerville, MA 02144 617-970-4840
	DATE 2014 Feb 23		

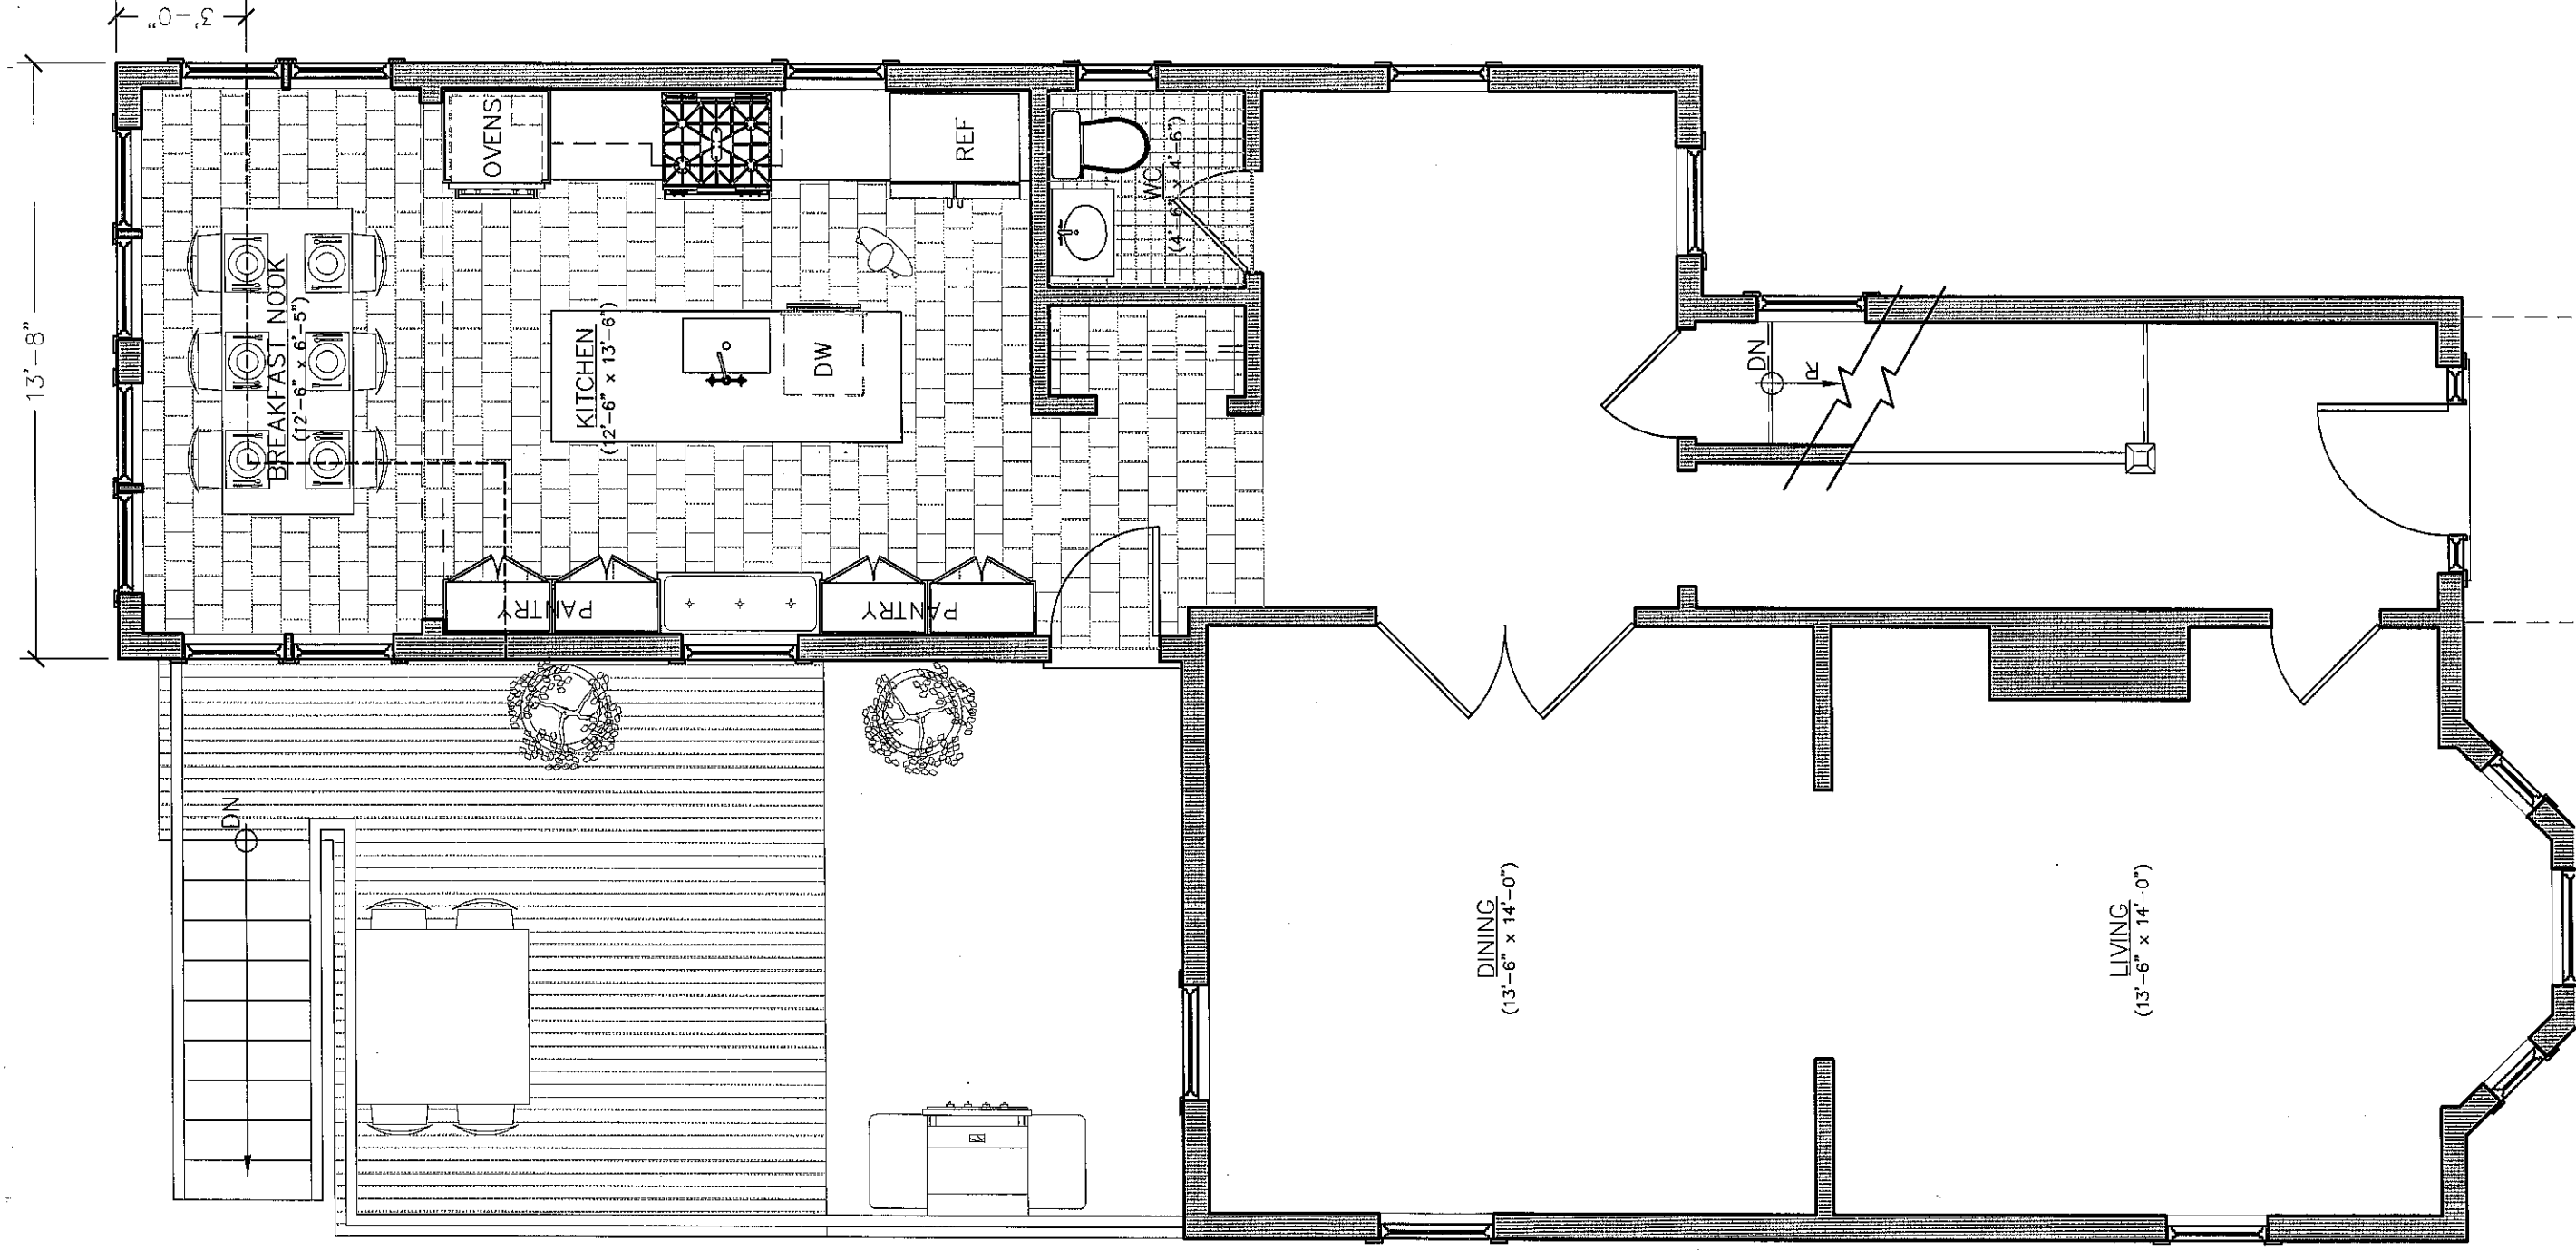

PROPOSED PLAN – FIRST FLOOR

SHEET
A1.1

SCALE
1/4" = 1' – 0"
DATE
2014 April 30

Carol and Jack Mullane
62 Putnam Street
Somerville, MA 02143

al weisz
architecture, LLC
somerville, MA 02144
617-970-4840



1 ELEVATION - NORTH
1/4"=1'-0"

PROPOSED ELEVATION - NORTH

SHEET
A3.1

SCALE

as shown

DATE

2014 Apr 30

Carol and Jack Mullane


62 Putnam Street
Somerville, MA 02143

al weisz

architecture, LLC
Somerville, MA 02144
617-970-4840

al weisz
architecture

building design interior

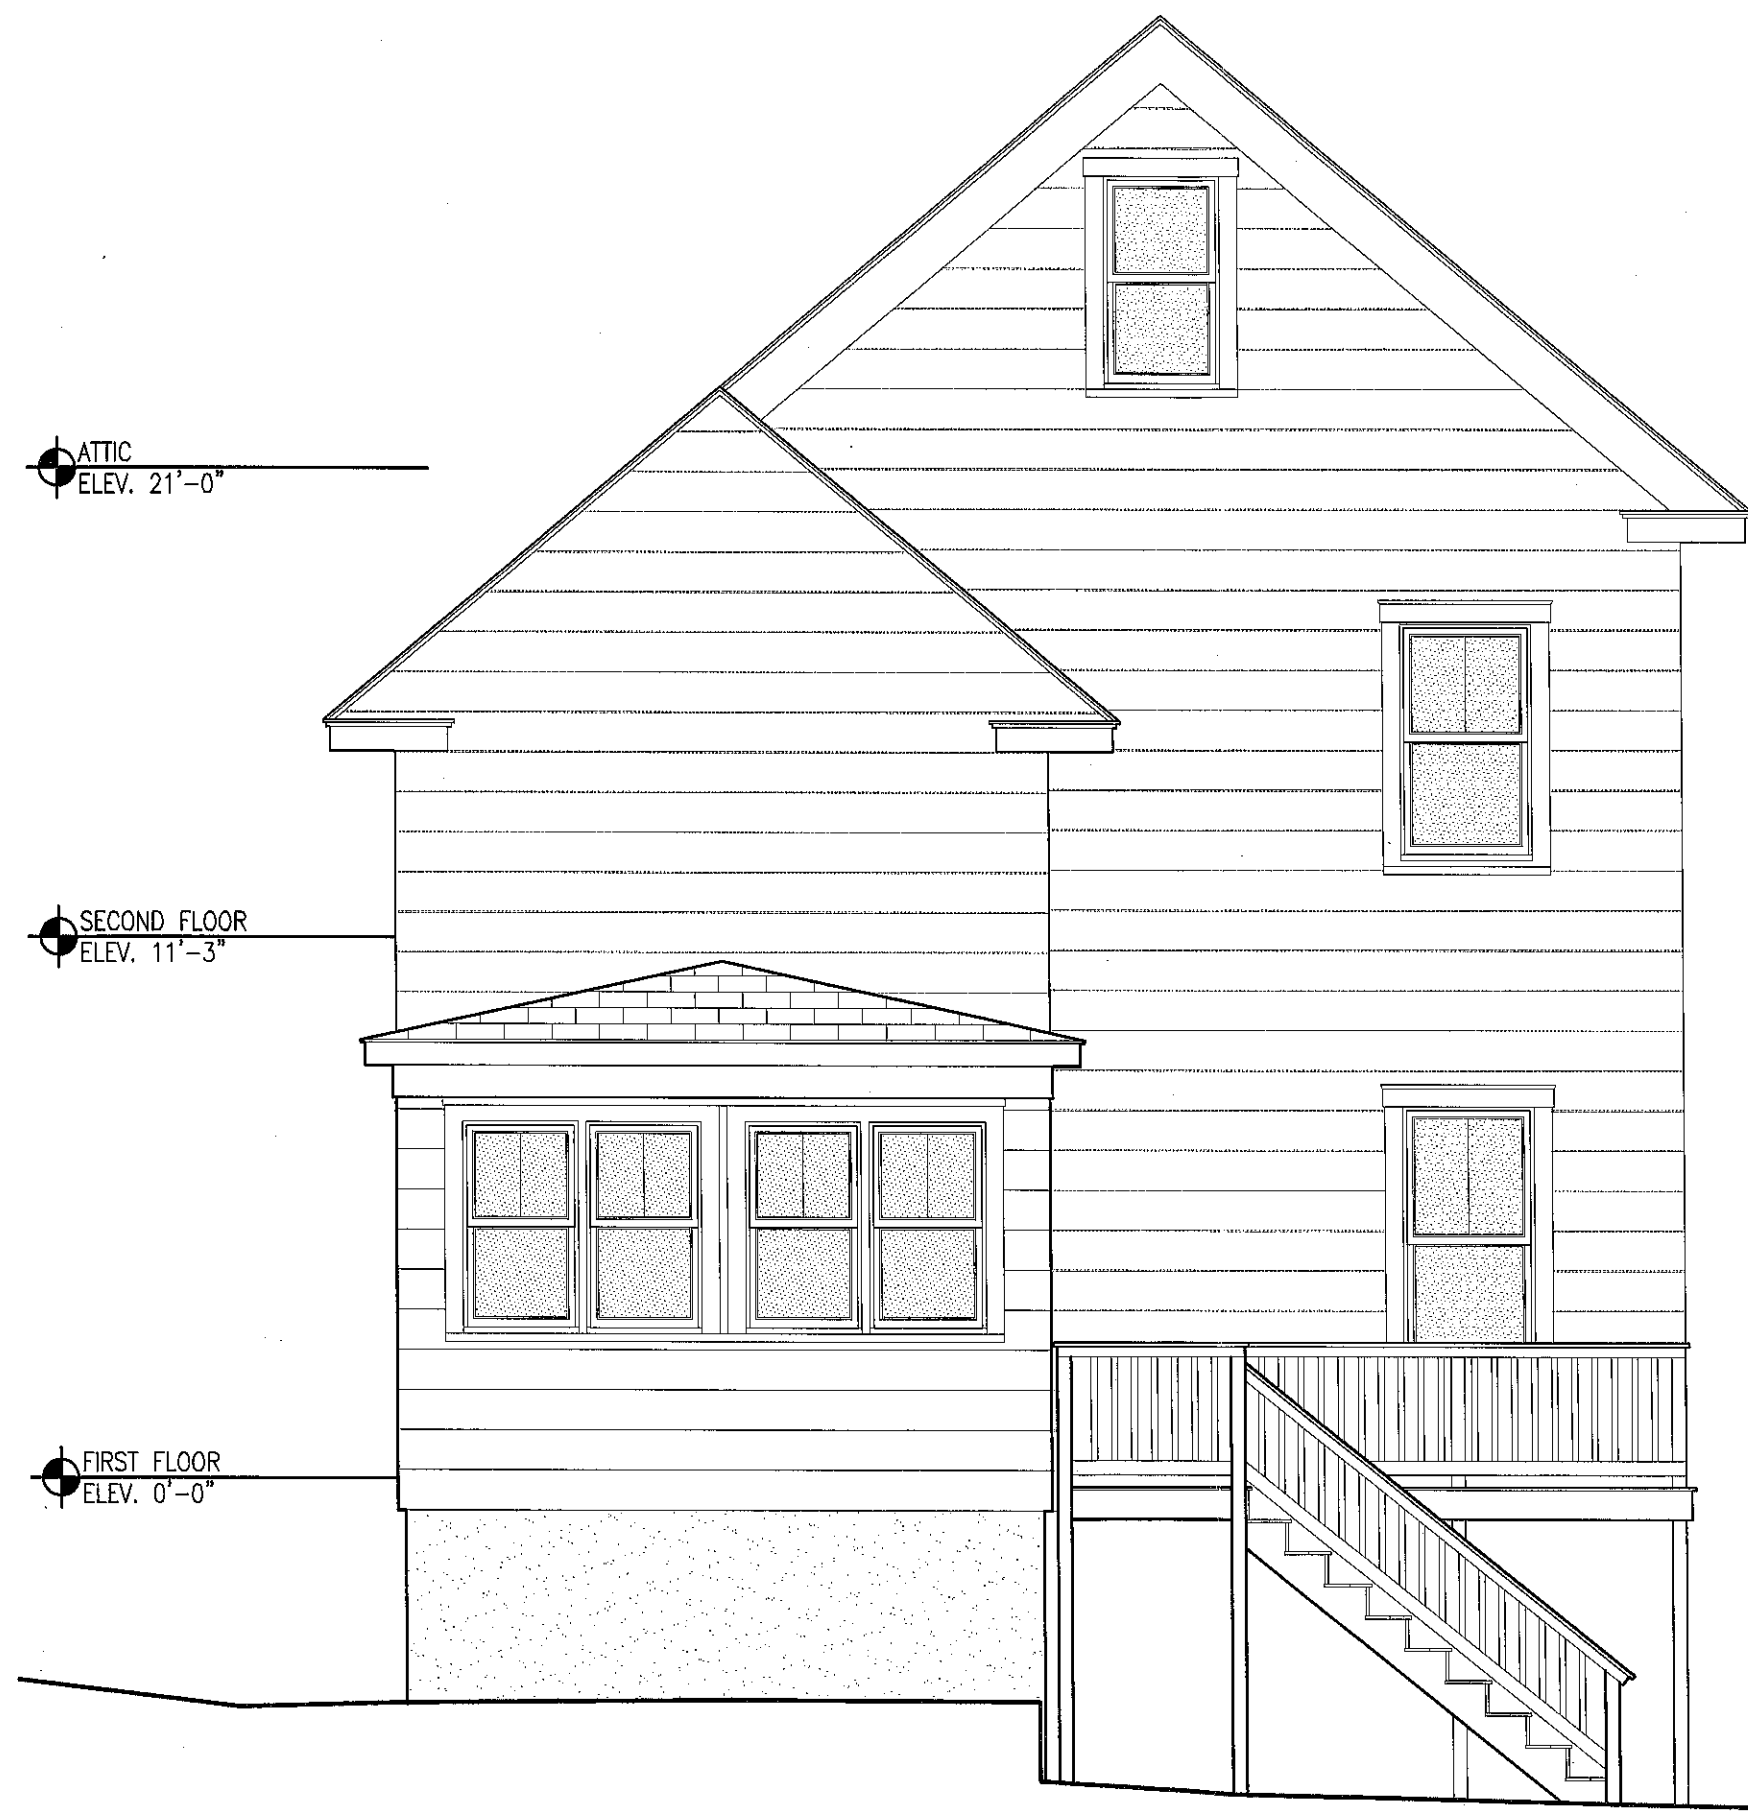

1 ELEVATION — WEST
1/4"=1'-0"

PROPOSED ELEVATION — WEST

SHEET A3.2	SCALE as shown	2014 Apr 30
	DATE	

Carol and Jack Mullane
62 Putnam Street
Somerville, MA 02143

al weisz
architecture, LLC
somerville, MA 02144
617-970-4840

al weisz
architecture

building design furniture



1 ELEVATION – SOUTH
1/4"=1'-0"

PROPOSED ELEVATION – SOUTH

SHEET

A3.3

SCALE

as shown

DATE

2014 Apr 30

Carol and Jack Mullane

62 Putnam Street
Somerville, MA 02143

al weisz
architecture, LLC
somerville, MA 02144
617-970-4840

al weisz
architecture

building design furniture