



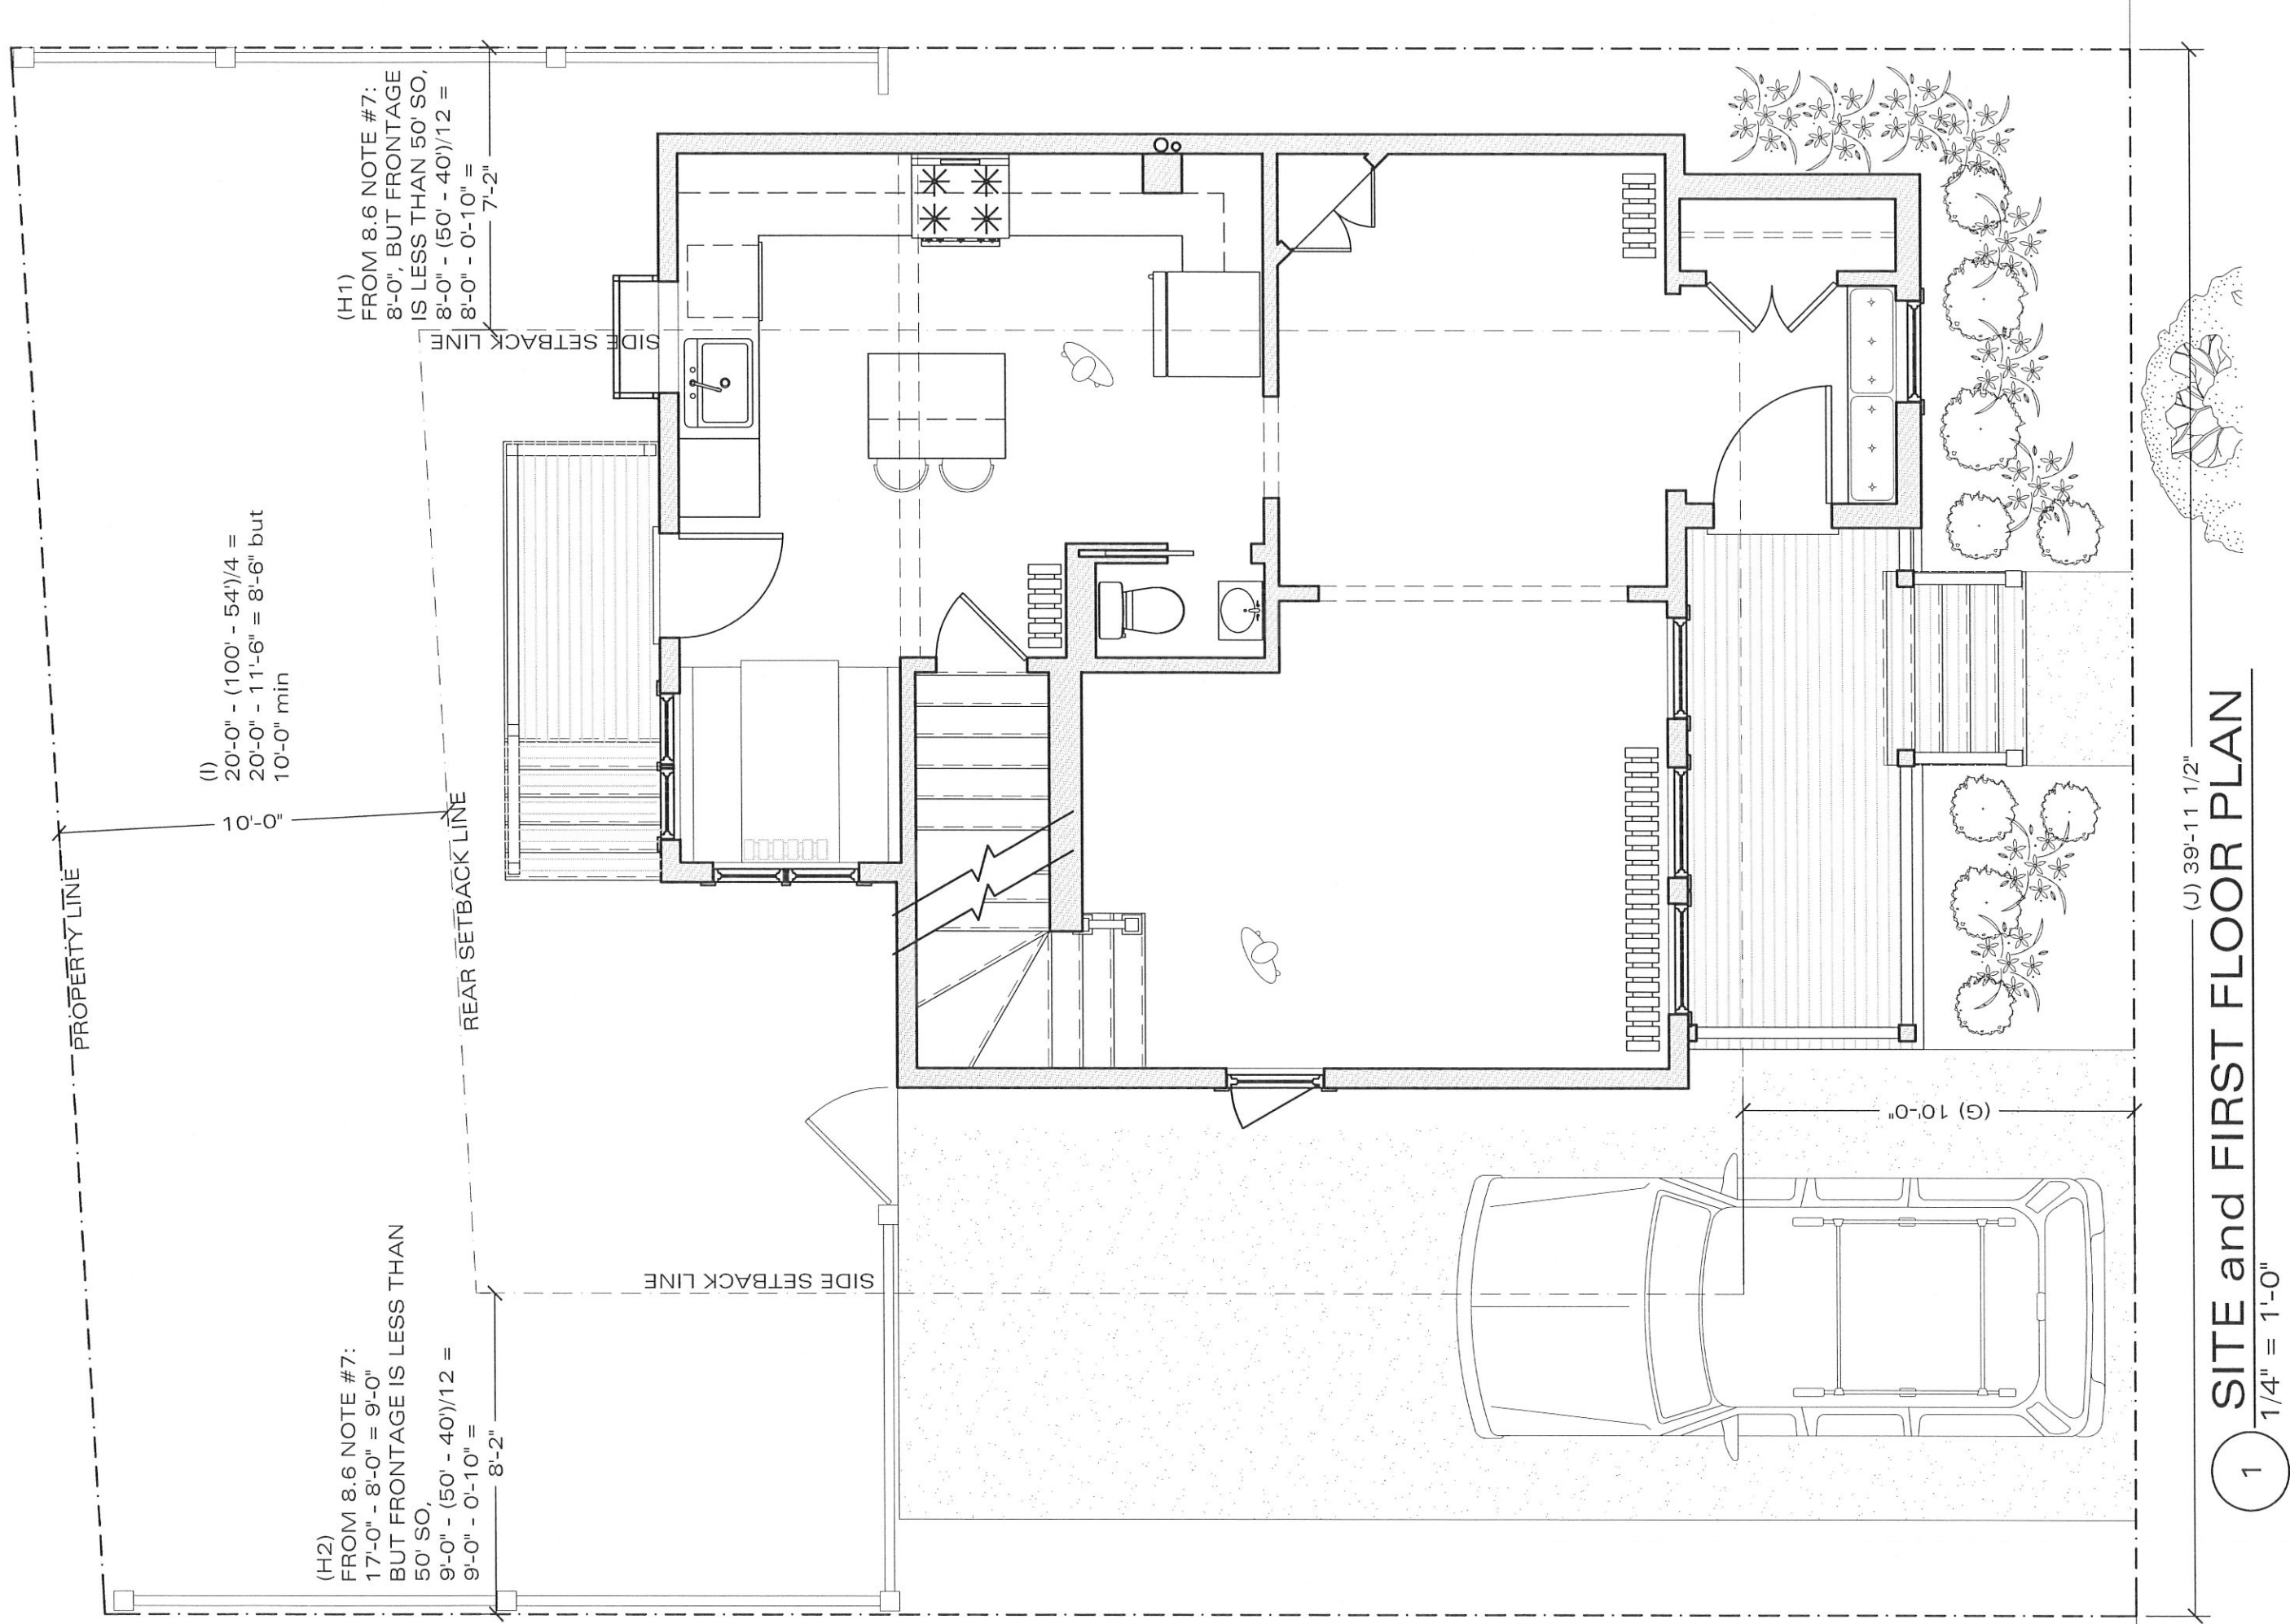

1 SITE and FIRST FLOOR PLAN
1/4" = 1'-0"

EXISTING SITE and FIRST FLOOR PLAN

SHEET X0.0	SCALE as shown	al weisz ARCHITECTURE, LLC Somerville, MA 02144 617-970-4840	Brandee & Chris Hall 35 Corinthian Road Somerville, MA 02144
	DATE 2013 May 21		

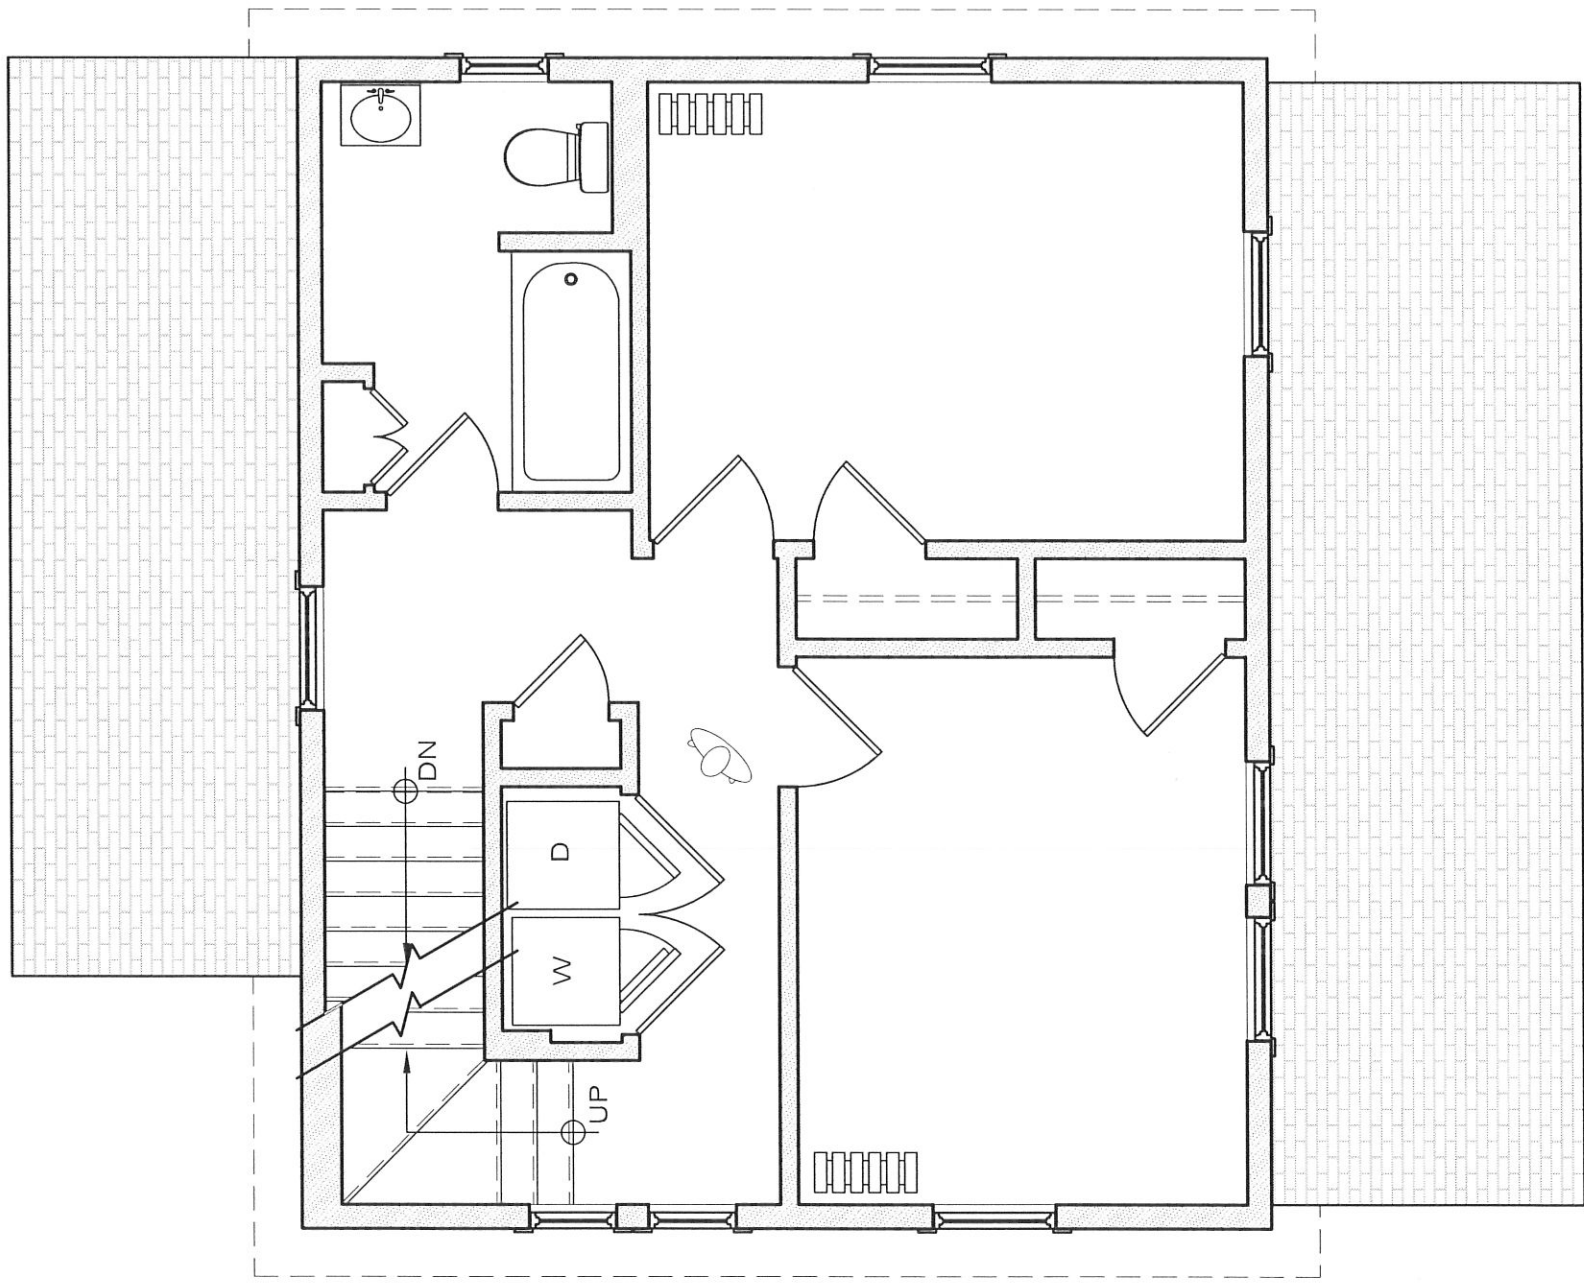

1 SECOND FLOOR PLAN
1/4" = 1'-0"

EXISTING SECOND FLOOR PLAN

SHEET	X1.2	SCALE
		as shown
		DATE
		2009 June 22

Brandee & Chris Hall
35 Corinthian Road
Somerville, MA 02144

al weisz
ARCHITECTURE, LLC
somerville, MA 02144
617-970-4840



THIRD FLOOR
ELEV. 18'-4 5/8"

SECOND FLOOR
ELEV. 9'-3"

FIRST FLOOR
ELEV. 0'-0"

1 ELEVATION - EAST
1/4" = 1'-0"

EXISTING ELEVATION - EAST

SHEET X3.1	SCALE as shown	al weisz ARCHITECTURE, LLC Somerville, MA 02144 617-970-4840	al weisz architecture building design furniture
	DATE 2013 Apr 22	Brandee & Chris Hall 35 Corinthian Road Somerville, MA 02144	



1 ELEVATION - NORTH
1/4" = 1'-0"

EXISTING ELEVATION - NORTH

SHEET	X3.2	SCALE	as shown
		DATE	2013 Apr 22

Brandee & Chris Hall
35 Corinthian Road
Somerville, MA 02144

al weisz
ARCHITECTURE, LLC
somerville, MA 02144
617-970-4840



1 ELEVATION - WEST
1/4" = 1'-0"

EXISTING ELEVATION - WEST

SHEET	X3.3	SCALE	as shown
		DATE	2013 Apr 22

Brandee & Chris Hall
35 Corinthian Road
Somerville, MA 02144

al weisz
ARCHITECTURE, LLC
somerville, MA 02144
617-970-4840


al weisz
architecture
building design furniture



1 ELEVATION - SOUTH
1/4" = 1'-0"

EXISTING ELEVATION - SOUTH

SHEET	X3.4		al weisz ARCHITECTURE, LLC somerville, MA 02144 617-970-4840	al weisz ARCHITECTURE, LLC somerville, MA 02144 617-970-4840
	SCALE as shown	DATE 2013 Apr 22		
Brandee & Chris Hall 35 Corinthian Road Somerville, MA 02144				

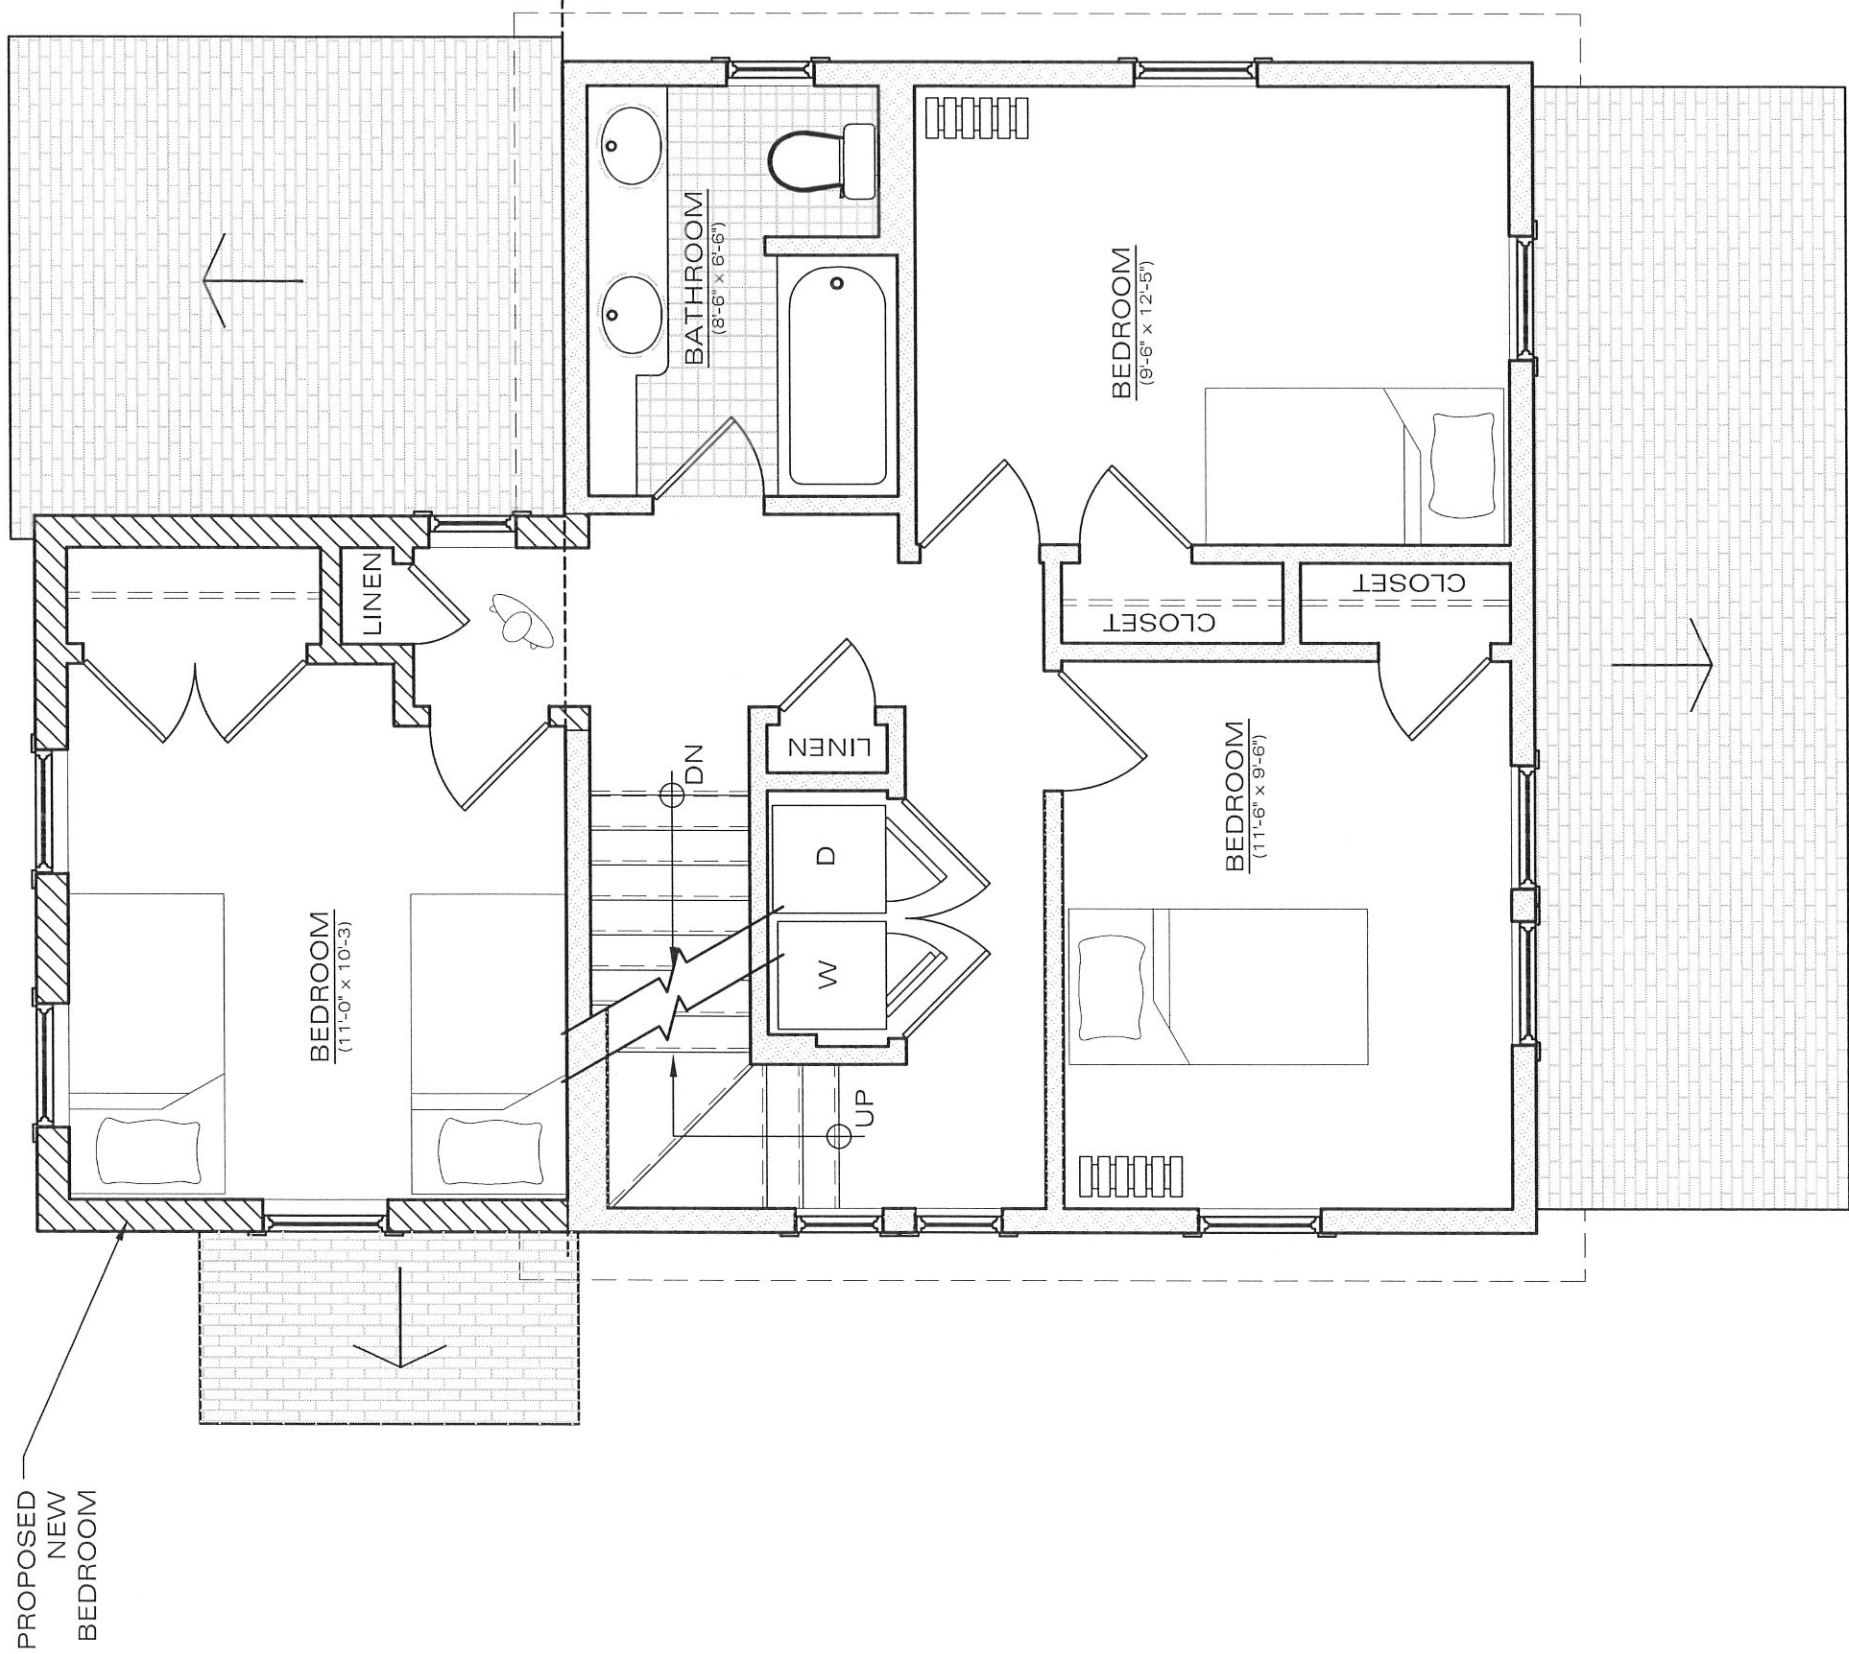

1 SECOND FLOOR PLAN
1/4" = 1'-0"

PROPOSED SECOND FLOOR PLAN

SHEET	A1.2	SCALE
		as shown
		DATE
		2013 June 08

Brandee & Chris Hall	
35 Corinthian Road	
Somerville, MA 02144	

al weisz	
ARCHITECTURE, LLC	
somerville, MA 02144	
617-970-4840	



1 ELEVATION - EAST
1/4"= 1'-0"

PROPOSED ELEVATION - EAST

SHEET A3.1	SCALE as shown	Brandee & Chris Hall 35 Corinthian Road Somerville, MA 02144	al weisz ARCHITECTURE, LLC somerville, MA 02144 617-970-4840
	DATE 2013 June 08		



1 ELEVATION - NORTH
1/4" = 1'-0"

PROPOSED ELEVATION - NORTH

SHEET	SCALE		al weisz ARCHITECTURE, LLC somerville, MA 02144 617-970-4840
	as shown		
A3.2	DATE		Brandee & Chris Hall 35 Corinthian Road Somerville, MA 02144
	2013 June 08		
			al weisz architecture building design furniture



1

ELEVATION - WEST

1/4" = 1'-0"

PROPOSED ELEVATION - WEST

SHEET
A3.3

SCALE
as shown

DATE
2013 June 08

Brandee & Chris Hall
35 Corinthian Road
Somerville, MA 02144

al weisz
ARCHITECTURE, LLC
somerville, MA 02144
617-970-4840

al weisz
architecture

building design furniture



1 ELEVATION - SOUTH
1/4" = 1'-0"

PROPOSED ELEVATION - SOUTH

Brandee & Chris Hall
35 Corinthian Road
Somerville, MA 02144

al weisz
ARCHITECTURE, LLC
somerville, MA 02144
617-970-4840

SCALE
as shown

DATE
2013 June 08

SHEET
A3.4

al weisz
architecture
building design furniture