
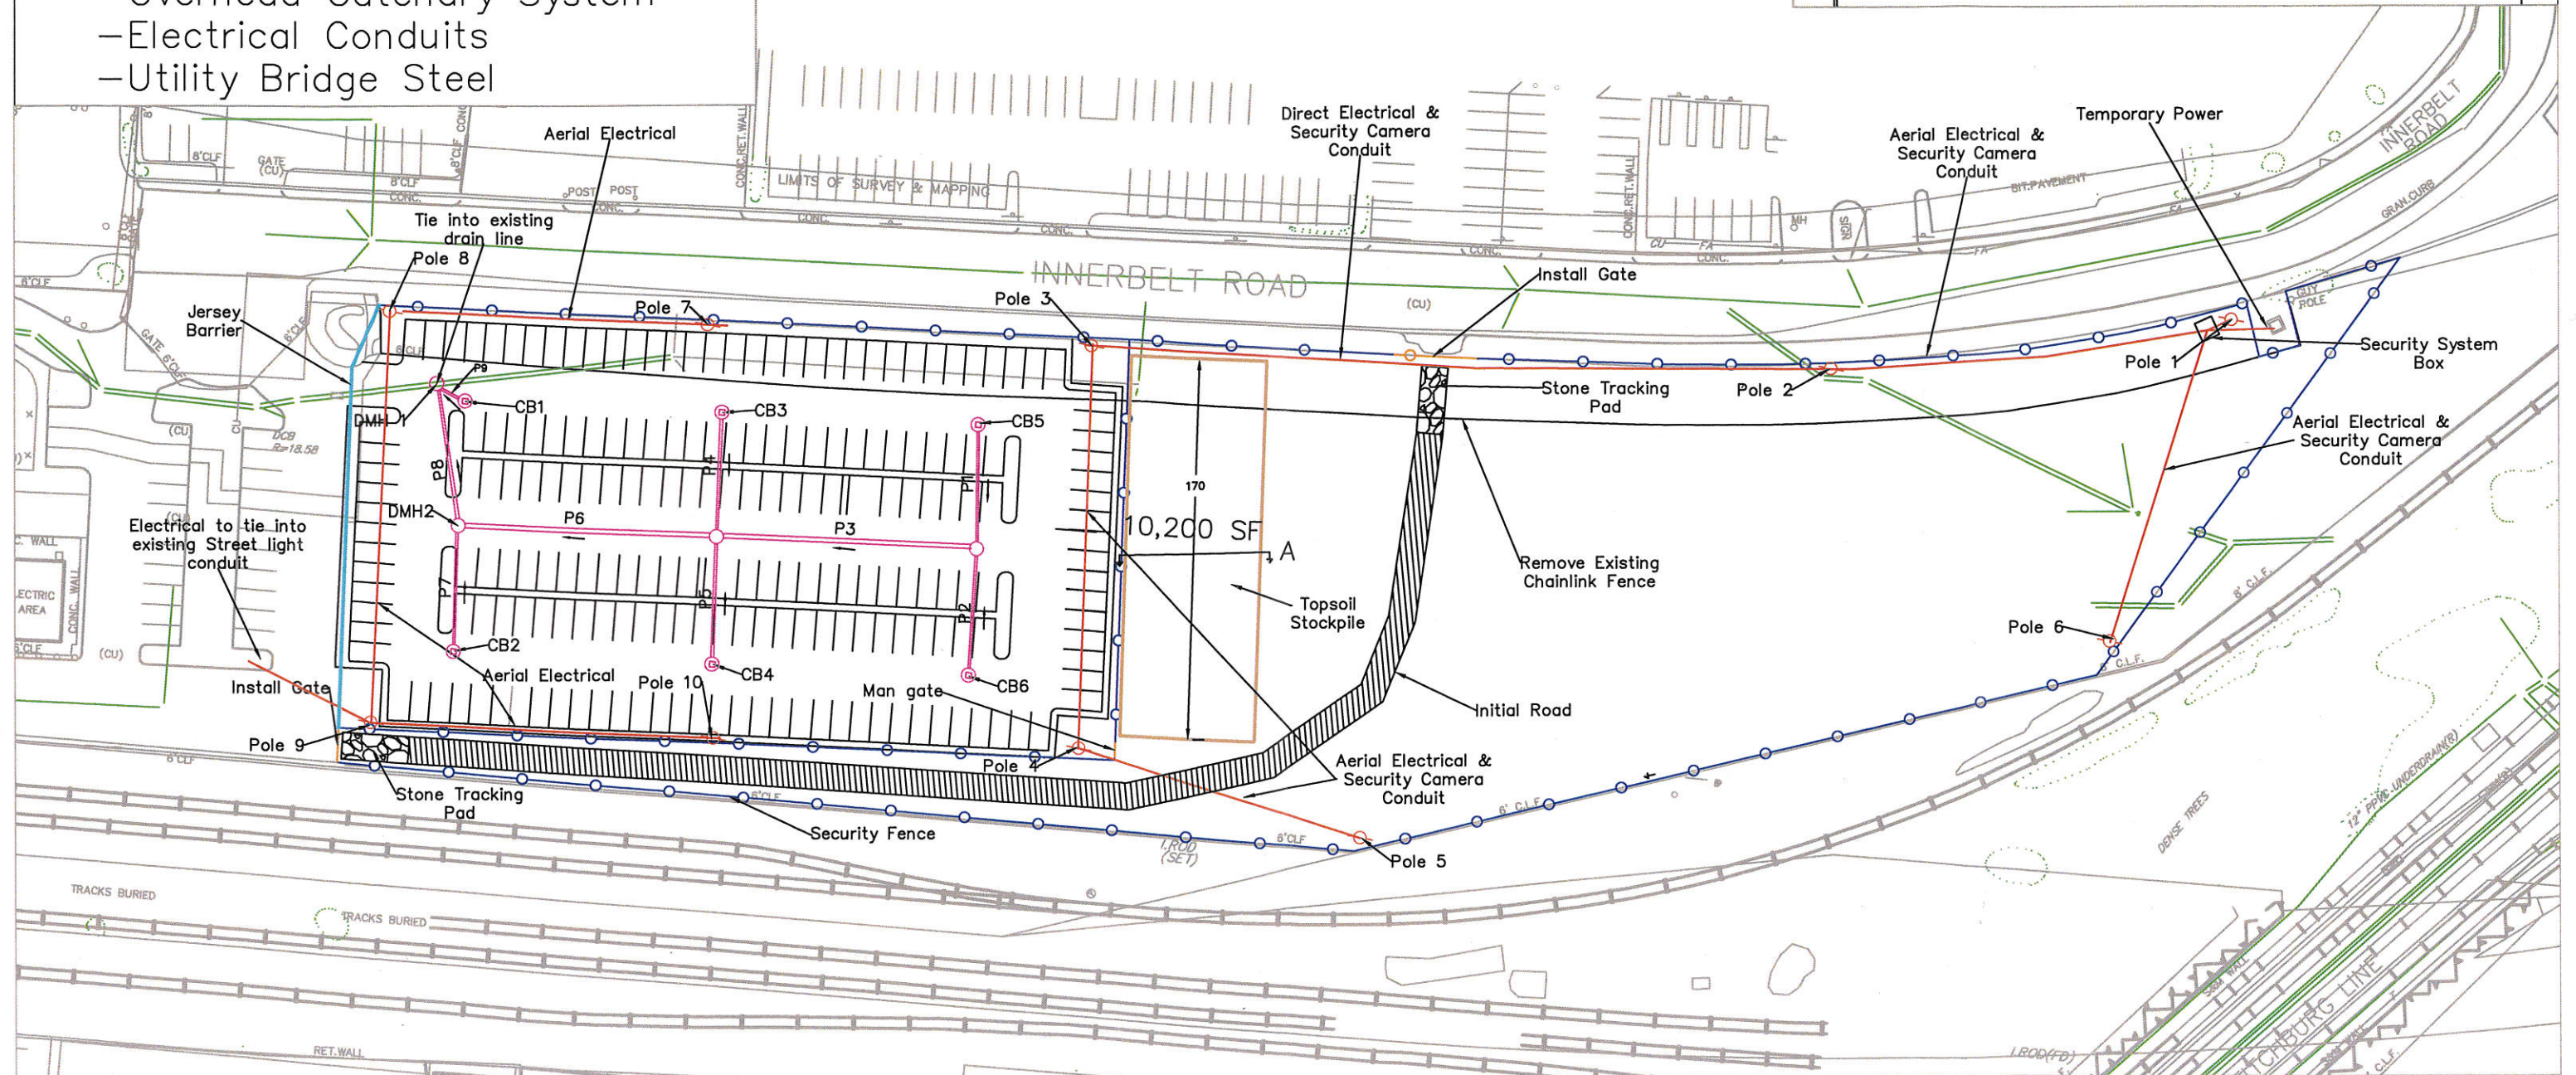


Manufacturing Uses

- Rebar Cages
- Formwork
 - Piers
 - Walls
 - Pier Caps
- Specialty Trackwork
- Signal Systems
- Overhead Catenary System
- Electrical Conduits
- Utility Bridge Steel

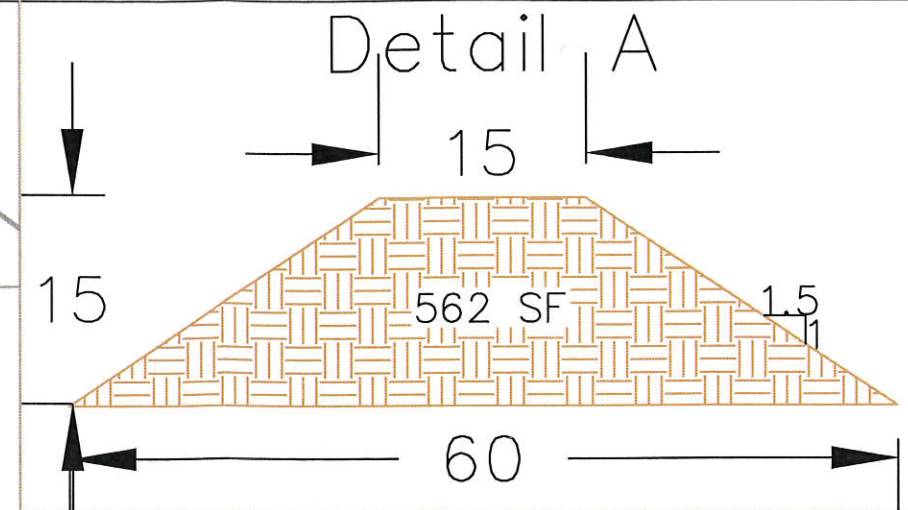

					WSK JOINT VENTURE White Skanska Kiewit, JV 100 SUMMER ST. SUITE 250 BOSTON, MA	DESIGNED BY	SCALE AS NOTED GLX Green Line Extension DATE 09-08-14	PROJECT TITLE GREELINE EXTENSION	PROJECT LOCATION 200 Inner Belt	JOB NO.
						DRAWN BY Z.D.		PROJECT TASK Laydown Yard & Parking lot Construction	DRAWING NO. 1	
						CHECKED BY		DRAWING SUBJECT Overall Plan View	SHEET NO. 1	
REV.	DATE	BY	DESCRIPTION	CHK'D						