


PLAN of LAND
IN
SOMERVILLE, MASS.
BELONGING TO
BENJAMIN KERBLE & BERTRICE S. KERBLE



Middlesex Registry of Deeds, So. Dist.
CAMBRIDGE, MASS.
Plan Number 1436 of 1968
Rec'd DEC 1, 1968 at 3:43 PM
With ALONE Dec. No. _____

Recorded Book 11261 Page 5ND
Attest: [Signature]

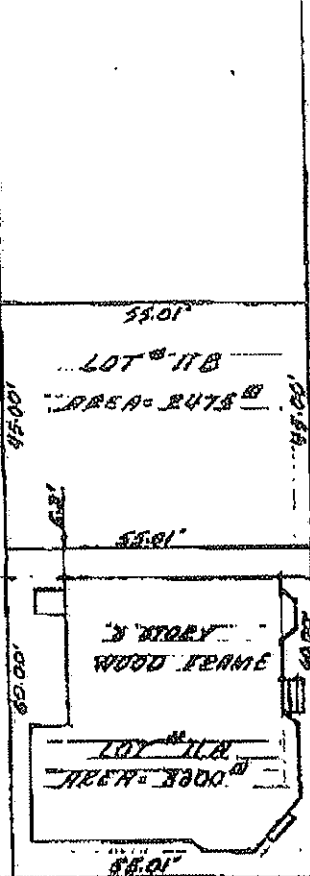

15' WIDE
20' WIDE
21' WIDE

2011 MAY 17 AM 10: 59

RECEIVED
S.P.C.B. AND
PLANNING DEPT.

SCHOOL ST
RIGHT- 40' WIDE

APPROVAL UNDER THE
SUBDIVISION CONTROL LAW
NOT REQUIRED
[Signature]
SOMERVILLE PLANNING BOARD



by SOMERVILLE ENGINEERING SERVICES INC.

JUNE 17 1988

SCALE: 1"=20'

PLANS DENIED
Signature *Al Burt 4-28-11*
DATE

RECEIVED
S.P.C.D. AND
PLANNING DEPT.
2011 MAY 17 AM 10:59

SCHOOL STREET

#68 Summer Street
Floor Plan

Proposed
Workout Space

5" dia. post

5x7 post

13'9" 24'8"

5x7 post

5x7 post

Proposed Office Space
and
Fiber Arts Studio Space

19'10" 24'8"

5x7 post

stall
shower

EYE WASH
STATION

Tub
Sink

End of rented space

VANITY

5' 7' 5'

TOILET


LANDING
TO REAR
EGRESS

SUMMER STREET

WINDOW

WINDOW

WINDOW

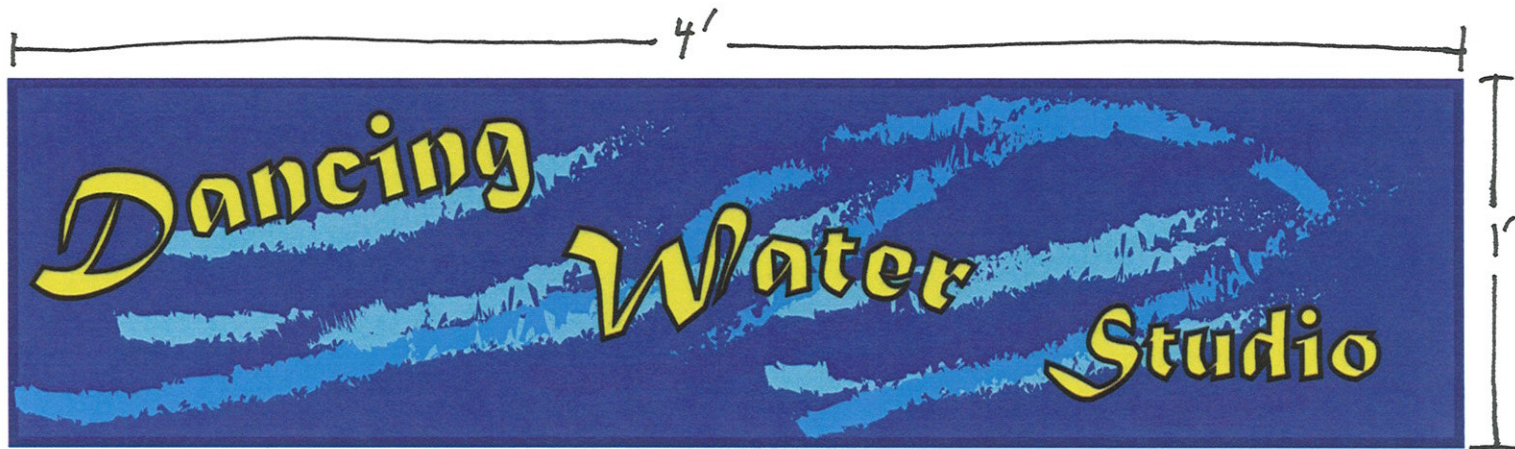

Signage for 68 Summer Street

RECEIVED
S.P.C.D. AND
PLANNING DEPT.

2011 MAY 17 AM 10: 59