



2 PROPOSED CEILING PLAN
SCALE: 3/16" = 1'-0"

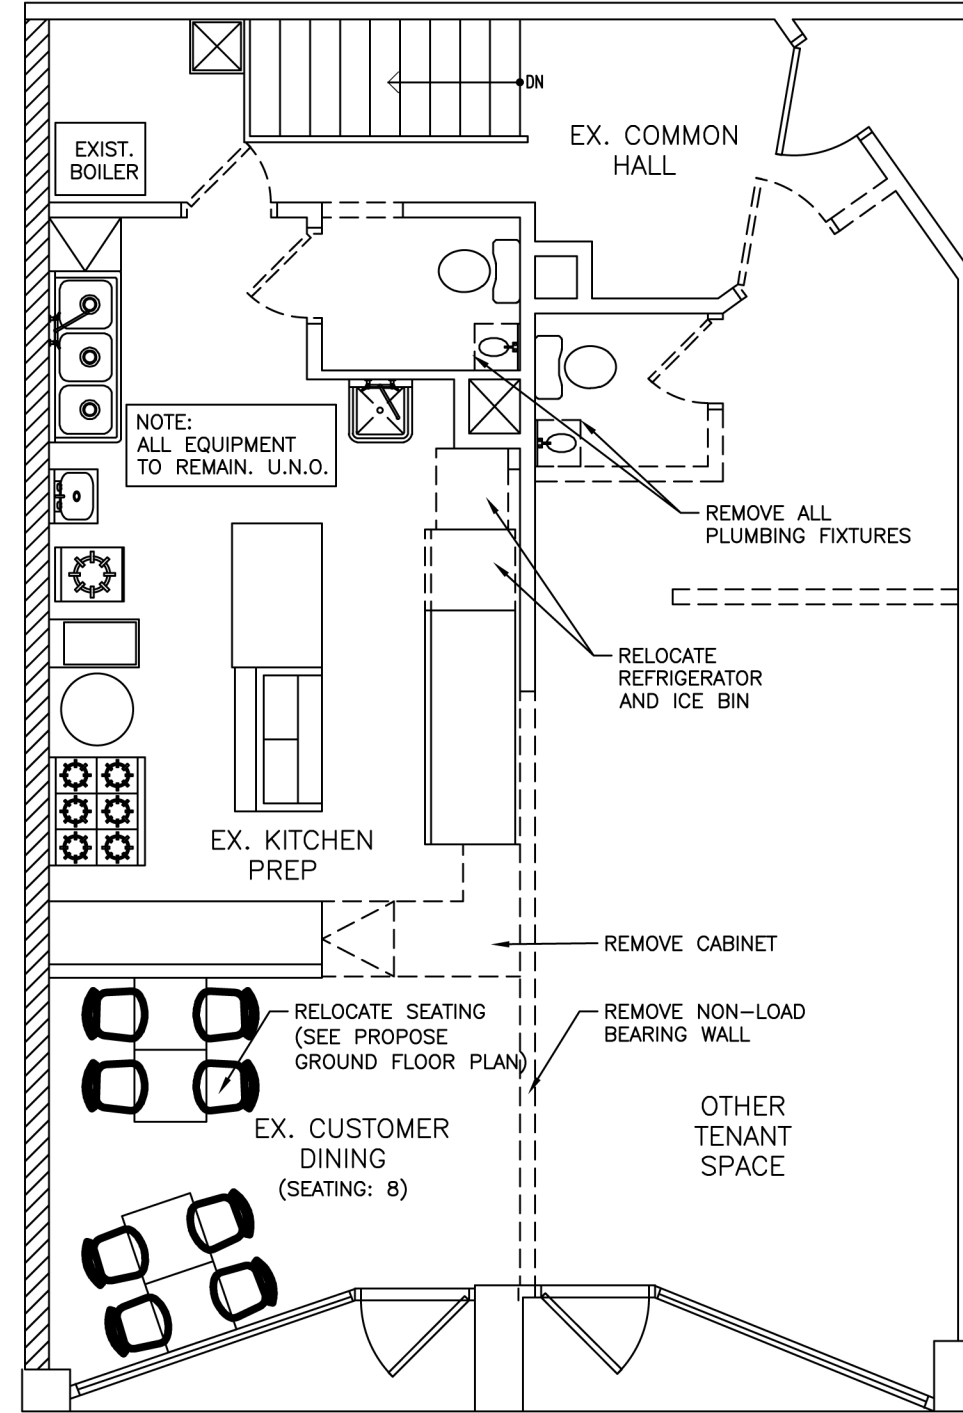

1 EXISTING/DEMOLITION PLAN
SCALE: 3/16" = 1'-0"

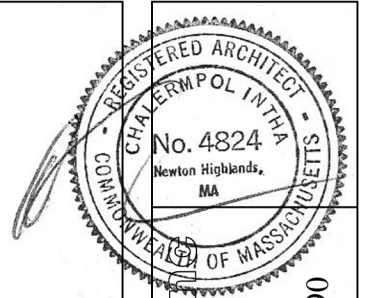

The Architects Forum Inc.
72 MANCHESTER ROAD
NEWTON, MASSACHUSETTS
TELEPHONE: 617-244-4669 FAX: 617-964-6090

ROYAL BENGAL RESTAURANT
364 MEDFORD STREET, SOMERVILLE, MA
INTERIOR RENOVATION

JOB No M27
Date JUNE 13, 2016
DRAWN BY L.H.
CHECK BY C.I.

A2