


SOMERVILLE LOCATION - ILLUMINATED SIGN CABINET

RECEIVED
S.P.C.D. AND
PLANNING DEPT.

2012 OCT 22 AM 11:14

SIDE VIEW

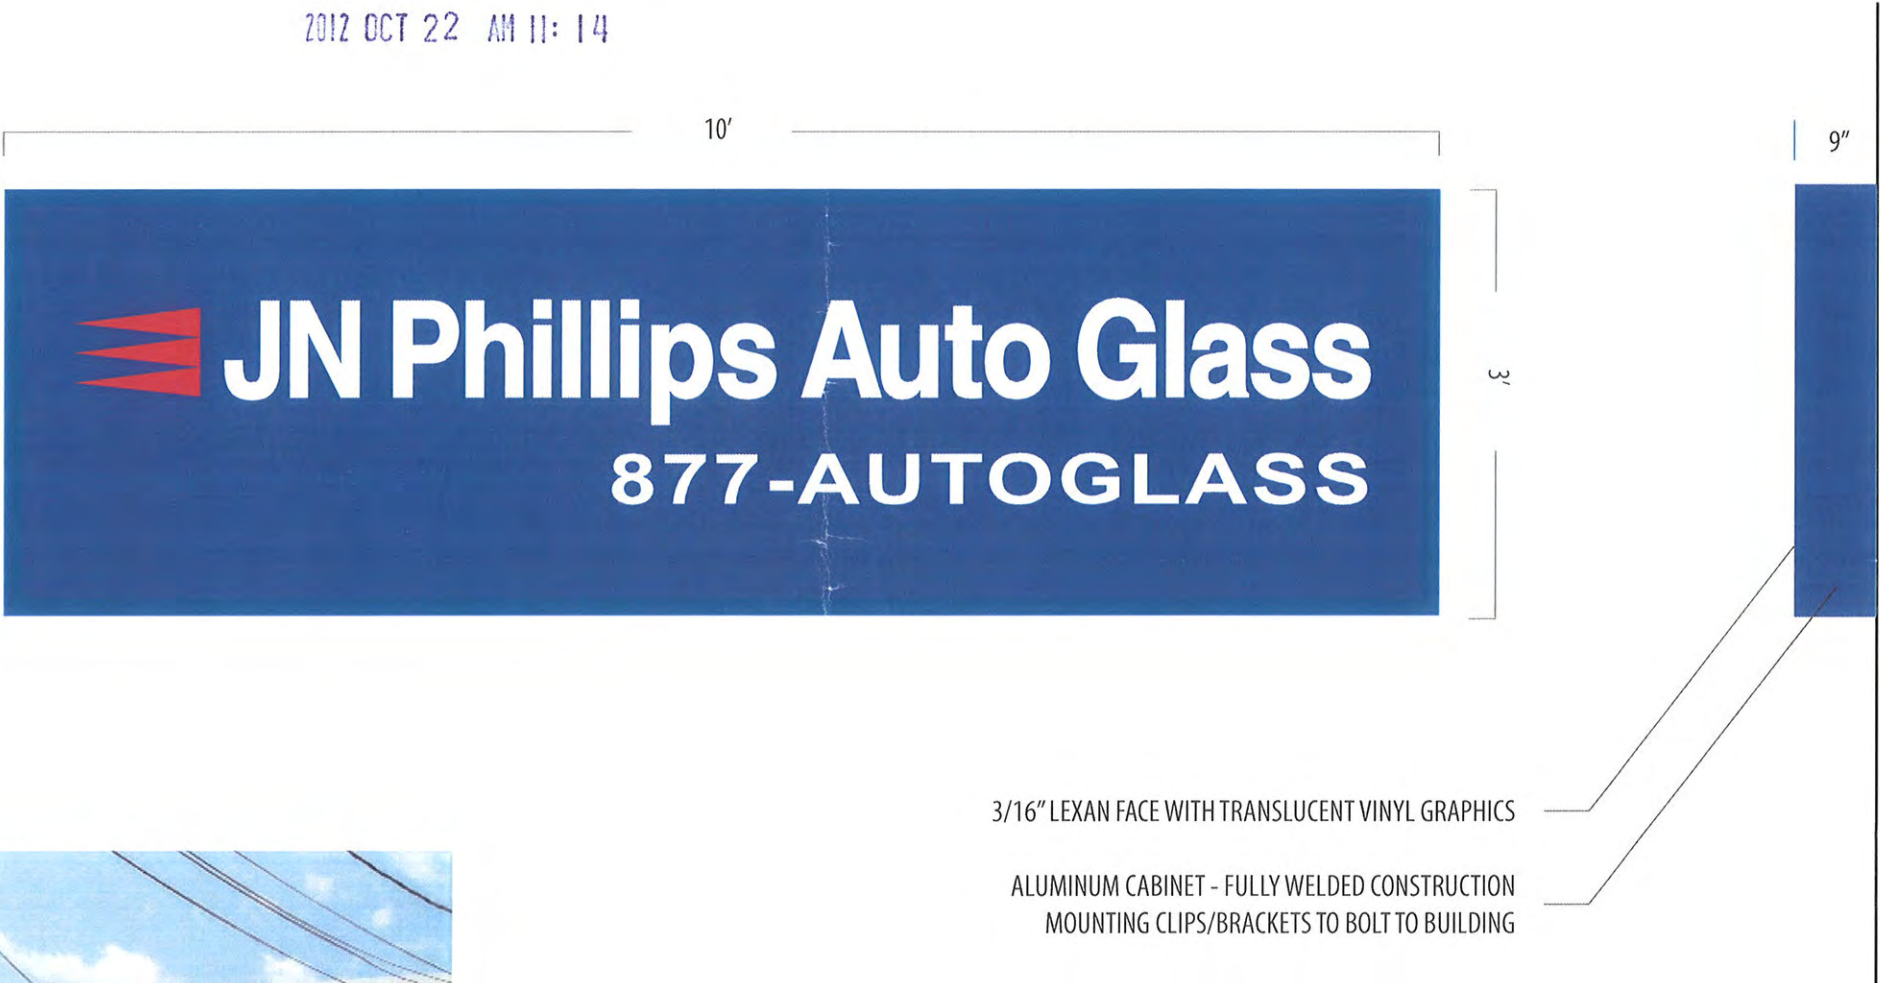

ILLUMINATED SIGN CABINET MOUNTED TO WALL CONCEPTUAL/PROPOSED (NOT TO SCALE)



EXISTING CONDITIONS

CITY OF SOMERVILLE
INSPECTIONAL SERVICES DIVISION
1 FRANEY ROAD
SOMERVILLE, MA 02145

SIGNATURE: _____
DATE: _____

☐ APPROVED
☐ REVISE AND RESUBMIT



9 Bristol Drive
S. Easton, MA 02375
Tel: 508.238.8500
Fax: 508.238.5287
www.idgg.us

Work Order #: 00-0000

Client: JN PHILLIPS AUTO GLASS
47 WEBSTER AVE., SOMERVILLE

Date: 8-31-12

Revision: 1

Materials: ILLUMINATED SIGN CABINET
3/16" LEXAN FACE

Quantity: 1

Typestyle: LOGO

Side(s): 1-SIDED

Graphics: VINYL

Graphics Color: TRANS. REFLEX BLUE
TRANS. RED

Background: LEXAN

Background Color: WHITE

Mounting: N/A

Sign Type: 1

PRODUCTION WILL NOT BEGIN UNTIL
I.D. SIGN GROUP HAS RECEIVED THE
APPROVED AND SIGNED PROOF BACK.

This proposal/drawing contains original elements created by I.D. Sign Group, Inc. And as such protected by law. This layout is the sole property of I.D. Graphics Group, Inc. and is intended for your review and approval purposes only. Any use beyond these parameters is prohibited without the consent of I.D. Sign Group, Inc.

The colors printed on this page are strictly representational and should not be copied or reproduced in any way and/or used in connection with this project. Refer to color spec sheet for proper number match and system selection.

SOMERVILLE LOCATION - BELT SIGN (NON-ILLUMINATED)

RECEIVED
S.P.C.D. AND
PLANNING DEPT.

2012 OCT 22 AM 11:14



ILLUMINATED SIGN CABINET MOUNTED TO WALL CONCEPTUAL/PROPOSED (NOT TO SCALE)



EXISTING CONDITIONS

CITY OF SOMERVILLE
INSPECTIONAL SERVICES DIVISION
1 FRANEY ROAD
SOMERVILLE, MA 02145

SIGNATURE: _____
DATE: _____

☐ APPROVED
☐ REVISE AND RESUBMIT

id.sign
GROUP INC.

9 Bristol Drive
S. Easton, MA 02375
Tel: 508.238.8500
Fax: 508.238.5287
www.idgg.us

Work Order #:	00-0000
Client:	JN PHILLIPS AUTO GLASS 47 WEBSTER AVE., SOMERVILLE
Date:	8-31-12
Revision:	1
Materials:	1" ALUMINUM TUBE FRAME WITH ALUMINUM SKIN CUSTOM PAINTED AND APPLIED VINYL GRAPHICS
Quantity:	1
Typestyle:	LOGO
Side(s):	1-SIDED
Graphics:	VINYL
Graphics Color:	WHITE RED
Background:	PAINT
Background Color:	REFLEX BLUE
Mounting:	N/A
Sign Type:	1
PRODUCTION WILL NOT BEGIN UNTIL I.D. SIGN GROUP HAS RECEIVED THE APPROVED AND SIGNED PROOF BACK.	
This proposal drawing contains original elements created by I.D. Sign Group, Inc. And as such protected by law. This layout is the sole property of I.D. Sign Group, Inc. and is intended for your review and approval purposes only. Any use beyond these parameters is prohibited without the consent of I.D. Sign Group, Inc.	
The colors printed on this page are strictly representational and should not be copied or reproduced in any way and/or used in connection with this project. Refer to color spec sheet for proper number match and system selection.	

SOMERVILLE - BUILDING SIGNAGE

RECEIVED
S.P.C.D. AND
PLANNING DEPT.
2012 OCT 22 AM 11:14

