




21 CHERRY STREET FLOORPLAN
NOVEMBER 16, 2015

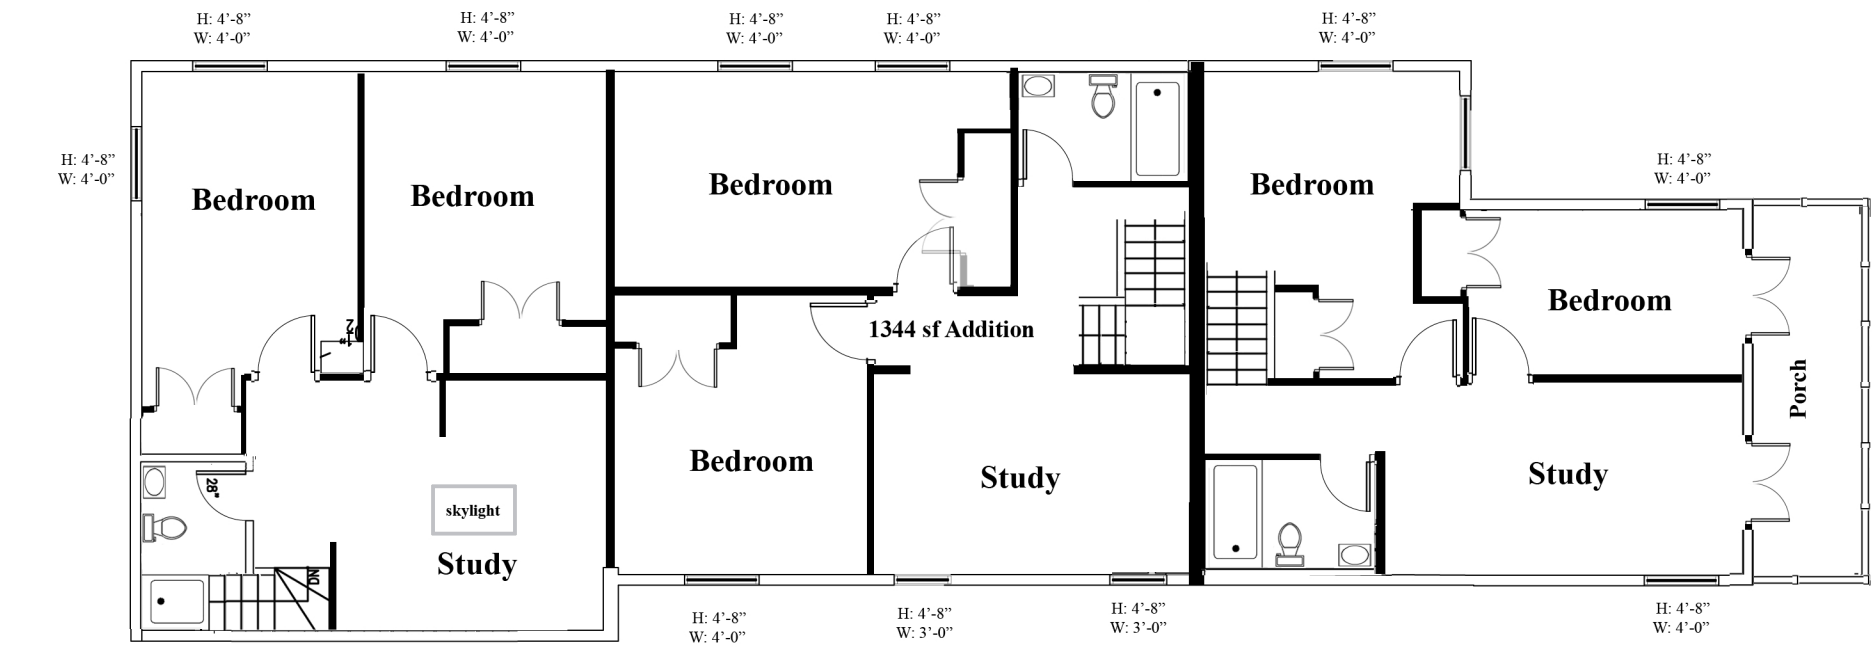


ATTIC FLOOR PLAN
1,742 sf NFA TOTAL

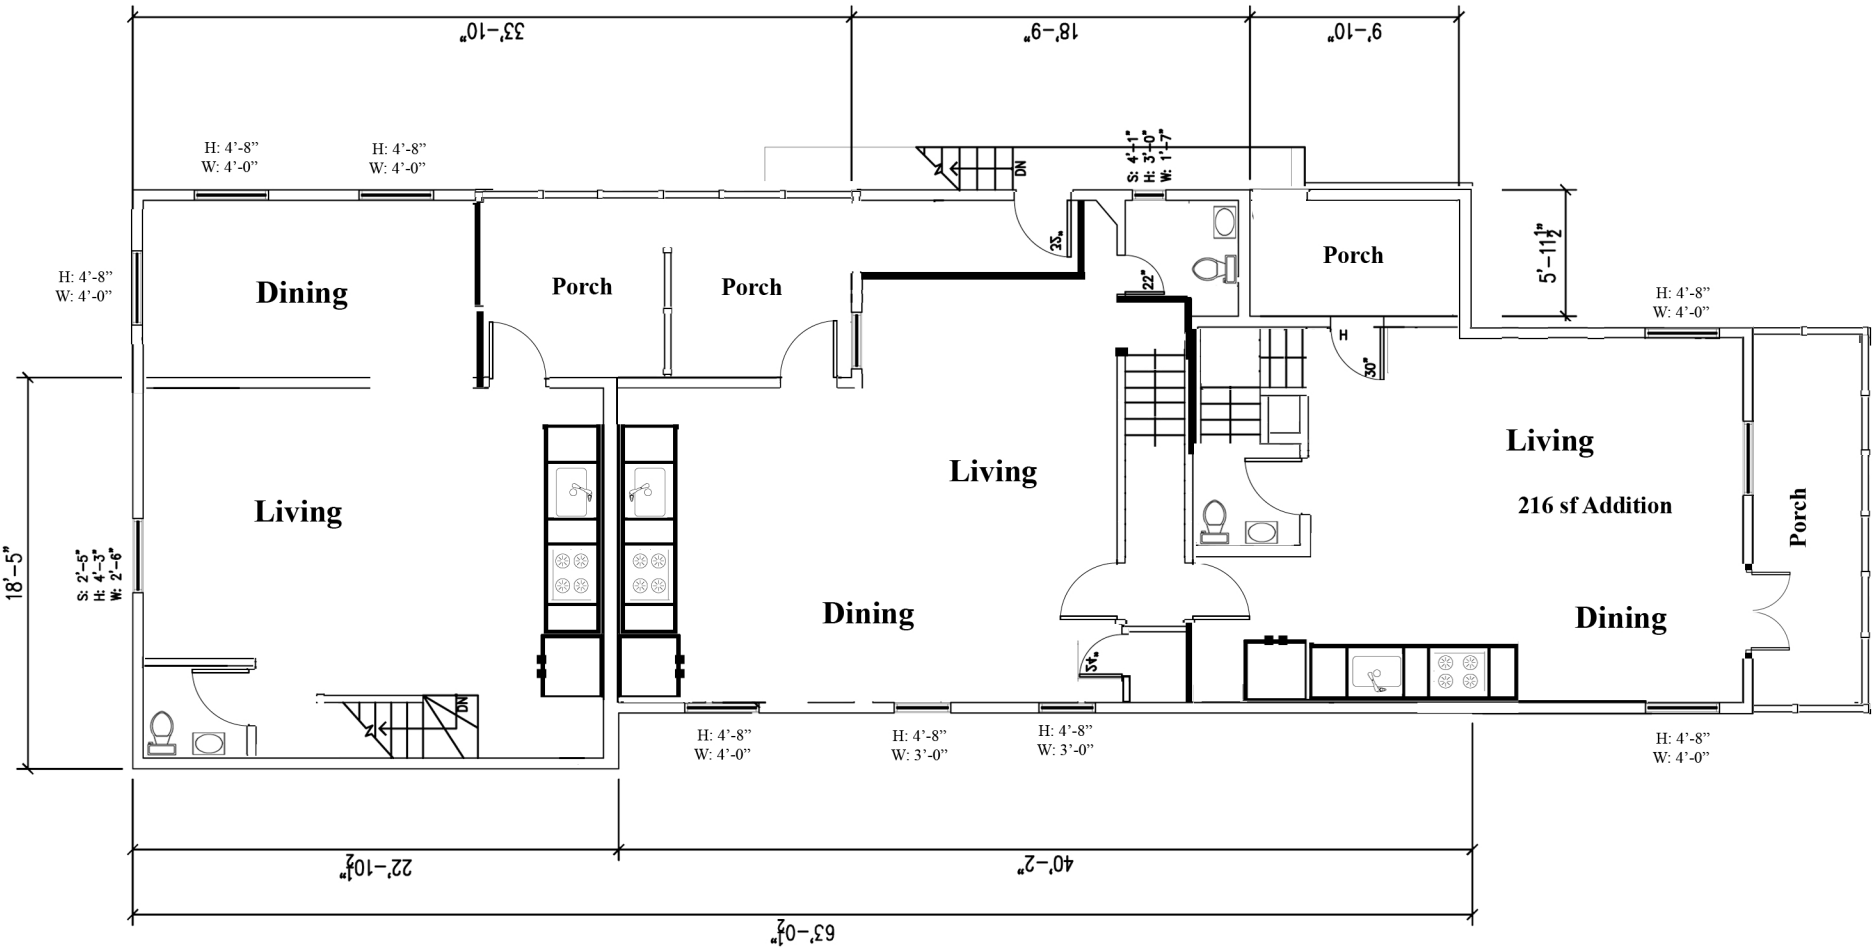

SECOND FLOOR PLAN
1,486 sf NFA TOTAL

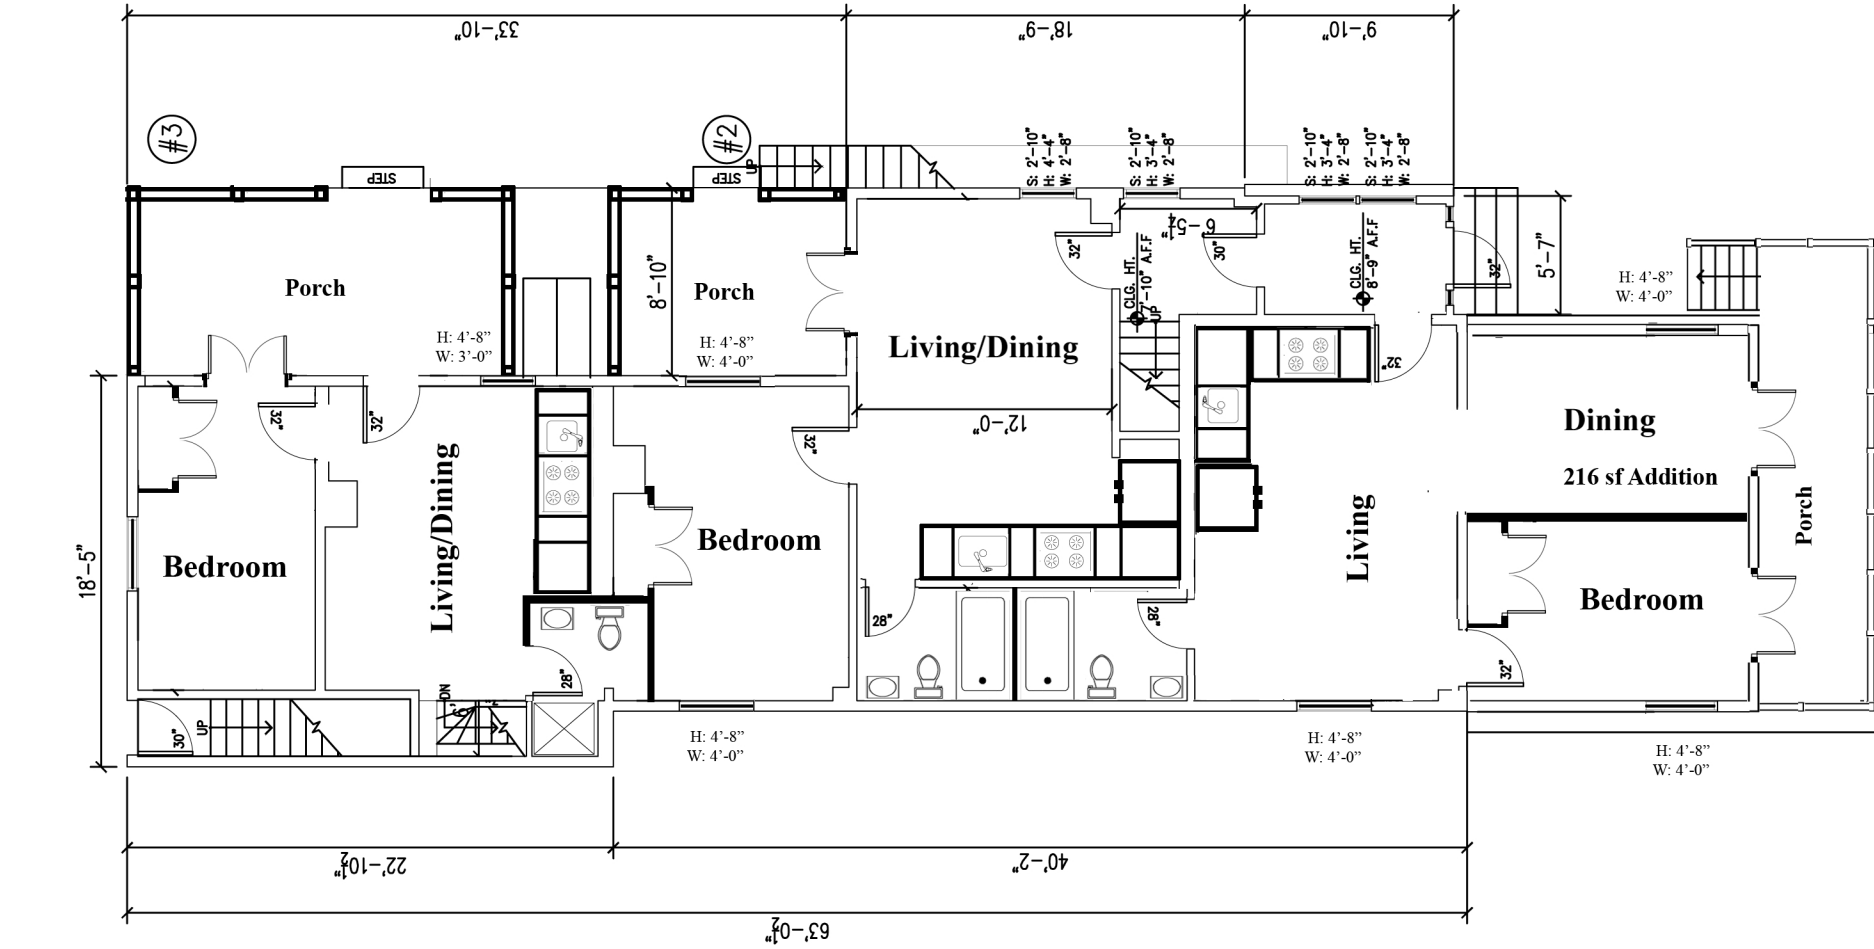

FIRST FLOOR PLAN
1,272 sf NFA TOTAL

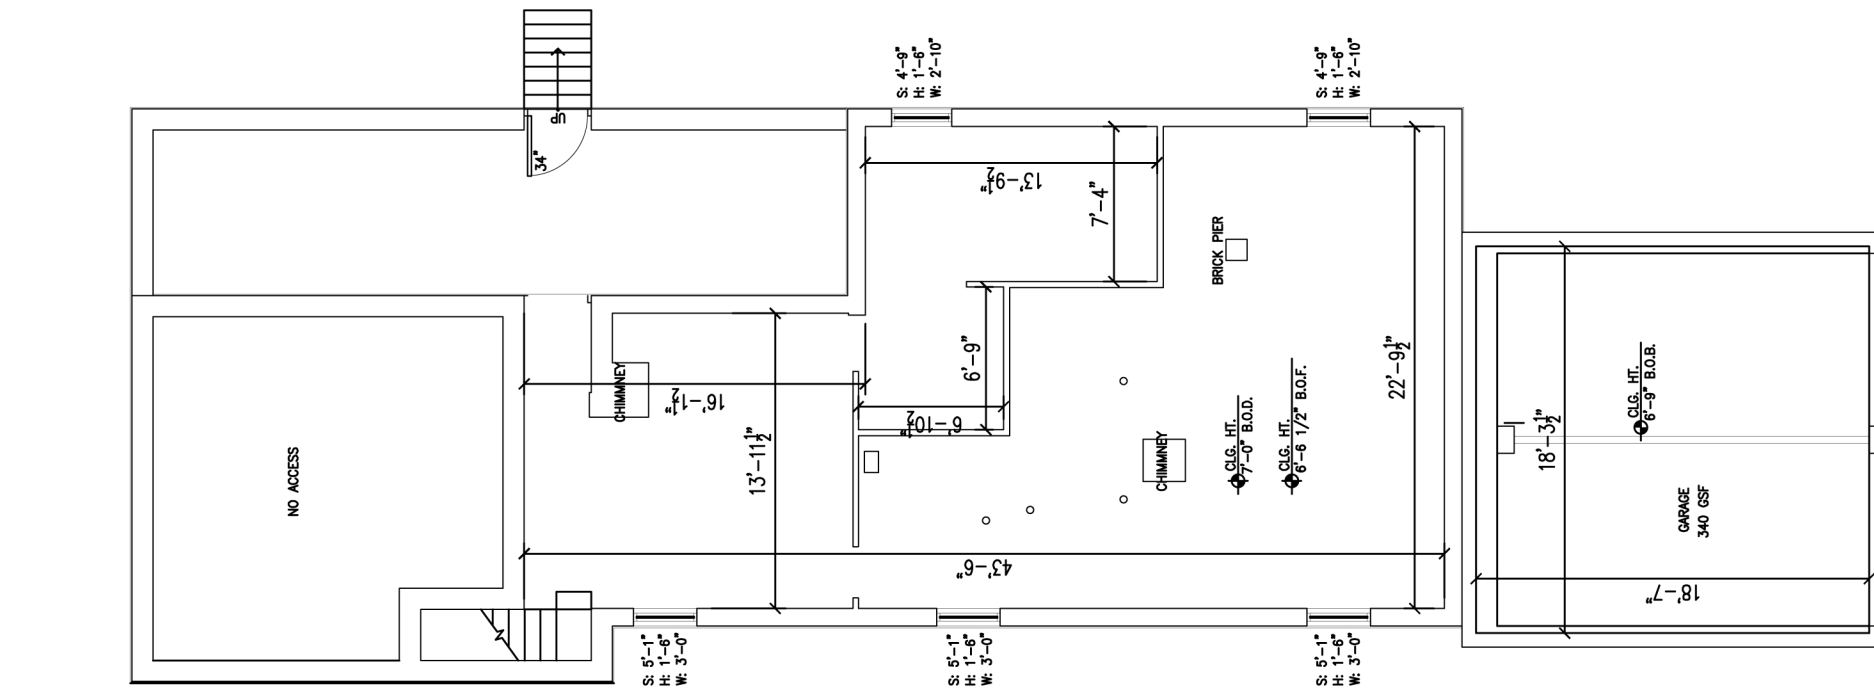

BASEMENT FLOOR PLAN
0 sf NFA TOTAL