

CITY OF SOMERVILLE

ADA SIGNAGE UPGRADES



1 SOMERVILLE CENTRAL PUBLIC LIBRARY
79 HIGHLAND AVE, SOMERVILLE, MA 02143



2 SOMERVILLE EAST BRANCH PUBLIC LIBRARY
115 BROADWAY, SOMERVILLE, MA 02145



3 SOMERVILLE CROSS STREET CENTER
165 BROADWAY, SOMERVILLE, MA 02145



4 DR. ALBERT F. ARGENZIANO SCHOOL
290 WASHINGTON ST, SOMERVILLE, MA 02143



5 MICHAEL E. CAPUANO SCHOOL
150 GLEN ST, SOMERVILLE, MA 02145



6 ARTHUR D. HEALEY SCHOOL
5 MEACHAM ST, SOMERVILLE, MA 02145



7 SOMERVILLE HIGH SCHOOL
81 HIGHLAND AVE, SOMERVILLE, MA 02143



8 JOHN F. KENNEDY ELEMENTARY SCHOOL
7 CHERRY ST, SOMERVILLE, MASSACHUSETTS



9 WEST SOMERVILLE NEIGHBORHOOD SCHOOL
177 POWDER HOUSE BLVD, SOMERVILLE, MA 02144




10 BENJAMIN G. BROWN SCHOOL
201 WILLOW AVE, SOMERVILLE, MA 02144



11 WINTER HILL COMMUNITY SCHOOL
115 SYCAMORE ST, SOMERVILLE, MA 02145

LOCATOR MAP

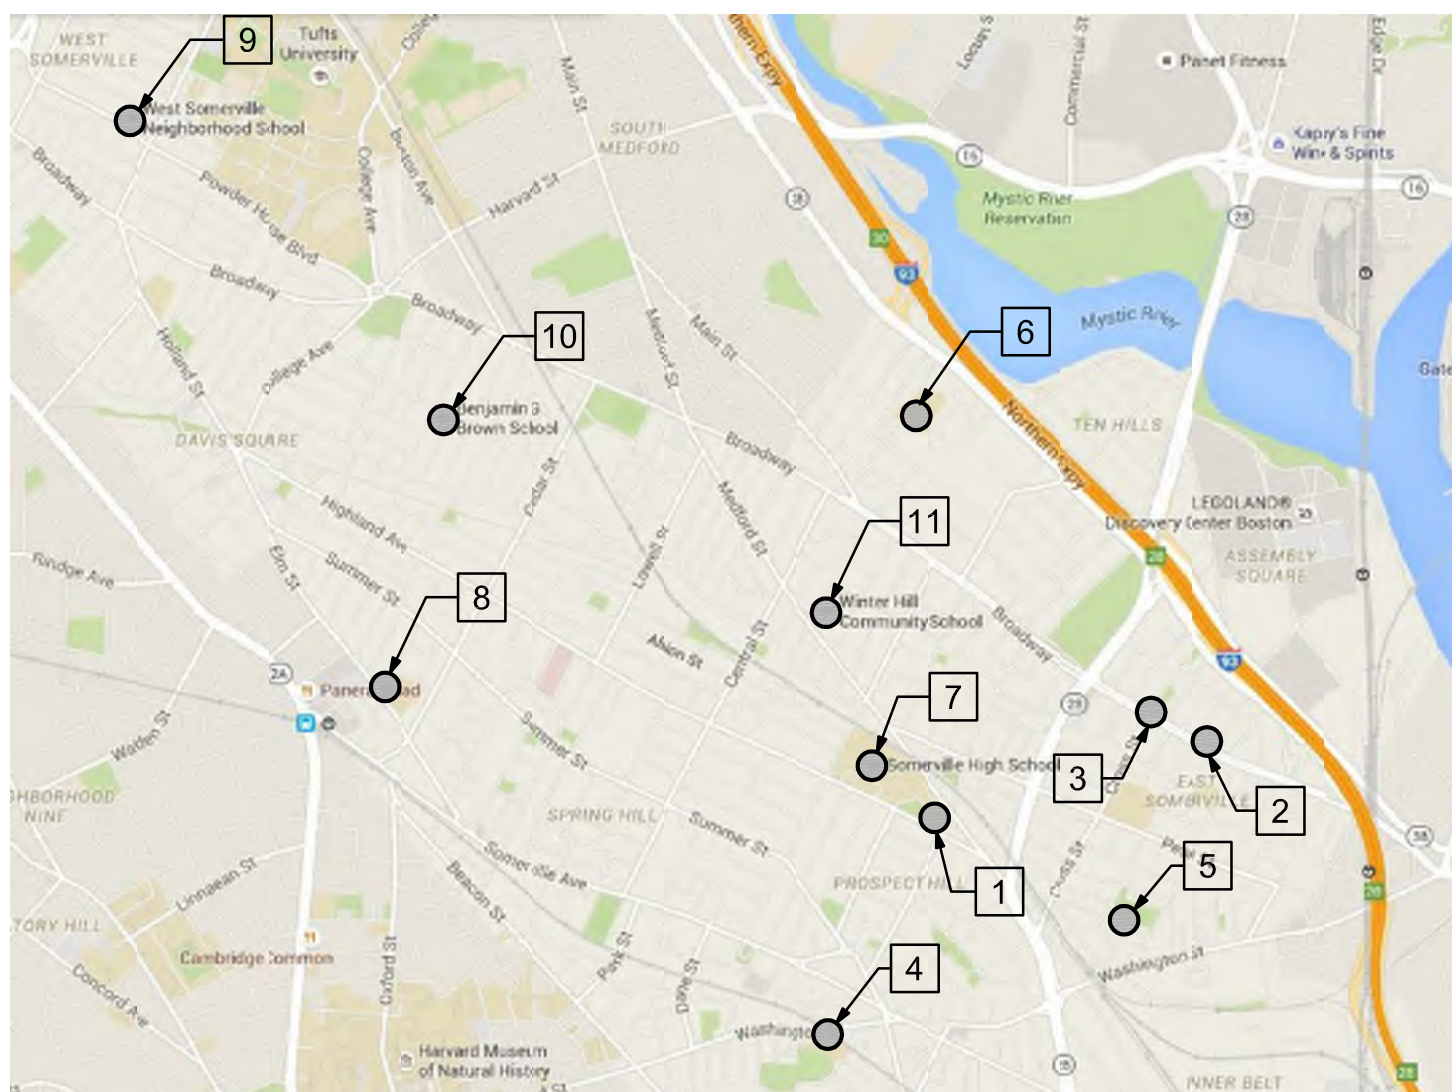

NOTE:
CONTRACTOR TO FIELD VERIFY ALL
DIMENSIONS AND CONDITIONS.

DRAWING SHEETS:

ARCHITECTURAL

G1-01 COVER SHEET

- SOMERVILLE CENTRAL PUBLIC LIBRARY
A1-01 BASEMENT & FIRST FLOOR PLANS
A1-02 SECOND FLOOR & MEZZANINE PLANS
- SOMERVILLE EAST BRANCH PUBLIC LIBRARY
A2-01 FIRST FLOOR PLAN
- SOMERVILLE CROSS STREET CENTER
A3-01 FIRST FLOOR PLAN
- DR. ALBERT F. ARGENZIANO SCHOOL
A4-01.1 FIRST FLOOR PLAN PART 1 OF 3
A4-01.2 FIRST FLOOR PLAN PART 2 OF 3
A4-01.3 FIRST FLOOR PLAN PART 3 OF 3
A4-02.1 SECOND FLOOR PLAN PART 1 OF 3
A4-02.2 SECOND FLOOR PLAN PART 2 OF 3
A4-02.3 SECOND FLOOR PLAN PART 3 OF 3
A4-03.1 SECOND FLOOR PLAN PART 1 OF 3
A4-03.2 SECOND FLOOR PLAN PART 2 OF 3
A4-03.3 SECOND FLOOR PLAN PART 3 OF 3
- MICHAEL E. CAPUANO SCHOOL
A5-01.1 FIRST FLOOR PLAN PART 1 OF 3
A5-01.2 FIRST FLOOR PLAN PART 2 OF 3
A5-01.3 FIRST FLOOR PLAN PART 3 OF 3
A5-02.1 SECOND FLOOR PLAN PART 1 OF 3
A5-02.2 SECOND FLOOR PLAN PART 2 OF 3
A5-02.3 SECOND FLOOR PLAN PART 3 OF 3
- ARTHUR D. HEALEY SCHOOL
A6-01 FIRST FLOOR PLAN
- SOMERVILLE HIGH SCHOOL
A7-00.1 BASEMENT PLAN AREA 5
A7-00.2 BASEMENT PLAN AREA 6
A7-01.1 FIRST FLOOR PLAN AREA 1
A7-01.2 FIRST FLOOR PLAN AREA 2
A7-01.3 FIRST FLOOR PLAN AREA 3
A7-01.4 FIRST FLOOR PLAN AREA 4
A7-01.5 FIRST FLOOR PLAN AREA 5
A7-01.6 FIRST FLOOR PLAN AREA 6
A7-02.1 SECOND FLOOR PLAN AREA 1
A7-02.2 SECOND FLOOR PLAN AREA 2
A7-02.3 SECOND FLOOR PLAN AREA 3
A7-02.4 SECOND FLOOR PLAN AREA 4
A7-02.5 SECOND FLOOR PLAN AREA 6
A7-03.1 THIRD FLOOR PLAN AREA 1
A7-03.2 THIRD FLOOR PLAN AREA 2
A7-03.3 THIRD FLOOR PLAN AREA 3
A7-04.1 FOURTH FLOOR PLAN AREA 1
A7-04.2 FOURTH FLOOR PLAN AREA 2
A7-04.3 FOURTH FLOOR PLAN AREA 3

- JOHN F. KENNEDY ELEMENTARY SCHOOL
A8-00.1 BASEMENT PLAN
A8-01.1 FIRST FLOOR PLAN PART 1 OF 2
A8-01.2 FIRST FLOOR PLAN PART 2 OF 2
A8-02.1 SECOND FLOOR PLAN PART 1 OF 2
A8-02.2 SECOND FLOOR PLAN PART 2 OF 2
A8-03.1 THIRD FLOOR PLAN PART 1 OF 2
A8-03.2 THIRD FLOOR PLAN PART 2 OF 2
- WEST SOMERVILLE NEIGHBORHOOD SCHOOL
A9-01 FIRST & SECOND FLOOR PLANS
A9-02 THIRD FLOOR PLAN
- BENJAMIN G. BROWN SCHOOL
A10-01 BASEMENT & FIRST FLOOR PLANS
A10-02 SECOND & THIRD FLOOR PLANS
- WINTER HILL COMMUNITY SCHOOL
A11-01.1 FIRST FLOOR PLAN PART 1 OF 2
A11-01.2 FIRST FLOOR PLAN PART 2 OF 2
A11-02.1 SECOND FLOOR PLAN PART 1 OF 2
A11-02.2 SECOND FLOOR PLAN PART 2 OF 2
A11-03.1 THIRD FLOOR PLAN PART 1 OF 2
A11-03.2 THIRD FLOOR PLAN PART 2 OF 2
A11-04.1 FOURTH FLOOR PLAN PART 1 OF 2
A11-04.2 FOURTH FLOOR PLAN PART 2 OF 2

GENERAL NOTES:

- G1 CONTRACTOR SHALL BE RESPONSIBLE FOR CHECKING AND COORDINATING ALL DIMENSIONS WITH ARCHITECTURAL DRAWINGS. IN CASE OF CONFLICT, THE ARCHITECT SHALL BE NOTIFIED AND SHALL RESOLVE THE CONFLICT.
- G2 IN ANY CASE OF CONFLICT BETWEEN OR WITHIN THE DRAWINGS AND THE PROJECT SPECIFICATIONS, THE MORE STRINGENT REQUIREMENTS SHALL GOVERN.
- G3 THE CONTRACTOR SHALL MAKE NO DEVIATION FROM DESIGN DRAWINGS WITHOUT PRIOR REVIEW BY THE ARCHITECT.
- G4 WORK NOT INDICATED ON A PART OF THE DRAWINGS BUT REASONABLY IMPLIED TO BE SIMILAR TO THAT SHOWN AT CORRESPONDING PLACES SHALL BE REPEATED.
- G5 ALL WORK SHALL COMPLY WITH APPLICABLE CODES AND LOCAL LAWS AND REGULATIONS.
- G6 THE STRUCTURAL DESIGN OF THE BUILDING IS BASED ON THE FULL INTERACTION OF ALL ITS COMPONENT PARTS. NO PROVISIONS HAVE BEEN MADE FOR CONDITIONS OCCURRING DURING CONSTRUCTION. IT IS THE SOLE RESPONSIBILITY OF THE CONTRACTOR TO MAKE PROPER AND ADEQUATE PROVISIONS FOR STABILITY OF, AND ALL STRESSES TO, THE STRUCTURE DUE TO ANY CAUSE DURING CONSTRUCTION.
- G7 CONTRACTOR SHALL NOT SCALE DRAWINGS. CONTRACTOR SHALL REQUEST ALL DIMENSIONS OR INFORMATION REQUIRED TO PERFORM THE WORK FROM THE ARCHITECT. WORK COMPLETED BY THE CONTRACTOR WITHOUT DIMENSIONS OR INFORMATION SHALL BE DONE AT HIS OWN RISK AND SHALL BE REMOVED AND REINSTALLED TO THE SPECIFICATIONS OF THE ARCHITECT AT NO ADDITIONAL COST TO THE OWNER.
- G8 MEANS AND METHODS OF CONSTRUCTION AS WELL AS COMPLIANCE WITH OSHA AND OTHER SAFETY LAWS AND REGULATIONS IS EXCLUSIVE RESPONSIBILITY OF THE CONTRACTOR, HIS SUBCONTRACTOR(S), SUPPLIERS, CONSULTANTS AND SERVANTS.

LIST OF ABBREVIATIONS

A.F.F.	ABOVE FINISH FLOOR
APPROX.	APPROXIMATE
BIT.	BITUMINOUS
BUR	BUILT UP ROOFING
CB	CATCH BASIN
CMU	CONCRETE MASONRY UNIT
CONC.	CONCRETE
CONT.	CONTINUOUS
D.S.	DOWNSPOUT
EQ.	EQUAL
E.W.	EACH WAY
FD	FLOOR DRAIN
HC	HANDICAP
HT	HEIGHT
I IN	INVERT IN
I OUT	INVERT OUT
ID	INTERIOR DIAMETER
L.C.C.	LEAD COATED COPPER
MAX.	MAXIMUM
MIN.	MINIMUM
M.O.	MASONRY OPENING
N/A	NOT APPLICABLE
N.I.C.	NOT IN CONTRACT
N.T.S.	NOT TO SCALE
O.C.	ON CENTER
OD	OVERHEAD DOOR
O.H.	OPPOSITE HAND
PAV.	PAVERS
P.T.	PRESSURE TREATED
SIM.	SIMILAR TO
S.S.	STAINLESS STEEL
T.	TREAD
TYP.	TYPICAL
U.O.N.	UNLESS OTHERWISE NOTED
V.I.F.	VERIFY IN FIELD
VCB	VINYL COVE BASE
W/	WITH
Z.C.C.	ZINC COATED STEEL
Ø	DIAMETER
+/-	PLUS OR MINUS

SYMBOL LEGEND

	SEE DETAIL 88 ON SHEET AX-XX
	BREAK LINE
	DIMENSION LINE
	EXTENT
	DOOR TAG
	WINDOW TAG

CONTACT INFORMATION:

Architect



P: (617) 268-8977
F: (617) 464-2971

cbi@cbiconsultinginc.com
www.cbiconsultinginc.com

Owner

City of Somerville
Capital Projects and Planning Department
One Franey Road
Somerville, Ma 02145
Contact: Debora Mitrano
Phone: 617-625-6600 Ext. 5120
Fax: 617-201-8893
Email: dmitrano@somervillema.gov



250 DORCHESTER AVENUE
BOSTON, MA 02127

P: (617) 268-8977
F: (617) 464-2971

cbi@cbiconsultinginc.com
www.cbiconsultinginc.com

CITY OF SOMERVILLE ADA UPGRADES



CAPITAL PROJECTS AND PLANNING DEPARTMENT

ONE FRANEY ROAD
SOMERVILLE, MA 02145

Drawing Title:

COVER SHEET

Revisions:

Submission:

BID DOCUMENTS

Date: January 27, 2016
Project Number: 15036-A
Project Manager: GKC
Drawn By: MPS
Scale: NOT TO SCALE

G1-01

SECTION 00 85 10

DRAWING LIST

1.01 Drawings (All drawings are 24" x 36").

ARCHITECTURAL:

G1-01 COVER SHEET

SOMERVILLE CENTRAL PUBLIC LIBRARY

A1-01 BASEMENT & FIRST FLOOR PLANS

A1-02 SECOND FLOOR & MEZZANINE PLANS

SOMERVILLE EAST BRANCH PUBLIC LIBRARY

A2-01 FIRST FLOOR PLAN

SOMERVILLE CROSS STREET CENTER

A3-01 FIRST FLOOR PLAN

ARGENZIANO SCHOOL

A4-01.1 FIRST FLOOR PLAN PART 1 OF 3

A4-01.2 FIRST FLOOR PLAN PART 2 OF 3

A4-01.3 FIRST FLOOR PLAN PART 3 OF 3

A4-02.1 SECOND FLOOR PLAN PART 1 OF 3

A4-02.2 SECOND FLOOR PLAN PART 2 OF 3

A4-02.3 SECOND FLOOR PLAN PART 3 OF 3

A4-03.1 THIRD FLOOR PLAN PART 1 OF 3

A4-03.2 THIRD FLOOR PLAN PART 2 OF 3

A4-03.3 THIRD FLOOR PLAN PART 3 OF 3

CAPUANO SCHOOL

A5-01.1 FIRST FLOOR PLAN PART 1 OF 3

A5-01.2 FIRST FLOOR PLAN PART 2 OF 3

A5-01.3 FIRST FLOOR PLAN PART 3 OF 3

A5-02.1 SECOND FLOOR PLAN PART 1 OF 3

A5-02.2 SECOND FLOOR PLAN PART 2 OF 3

A5-02.3 SECOND FLOOR PLAN PART 3 OF 3

HEALEY SCHOOL

A6-01 FIRST FLOOR PLAN

SOMERVILLE HIGH SCHOOL

A7-00.1 BASEMENT PLAN AREA 5

A7-00.2 BASEMENT PLAN AREA 6

A7-01.1 FIRST FLOOR PLAN AREA 1

A7-01.2 FIRST FLOOR PLAN AREA 2

A7-01.3 FIRST FLOOR PLAN AREA 3

A7-01.4 FIRST FLOOR PLAN AREA 4

DRAWING LIST

A7-01.5 FIRST FLOOR PLAN AREA 5
A7-01.6 FIRST FLOOR PLAN AREA 6
A7-02.1 SECOND FLOOR PLAN AREA 1
A7-02.2 SECOND FLOOR PLAN AREA 2
A7-02.3 SECOND FLOOR PLAN AREA 3
A7-02.4 SECOND FLOOR PLAN AREA 4
A7-02.6 SECOND FLOOR PLAN AREA 6
A7-03.1 THIRD FLOOR PLAN AREA 1
A7-03.2 THIRD FLOOR PLAN AREA 2
A7-03.3 THIRD FLOOR PLAN AREA 3
A7-04.1 FOURTH FLOOR PLAN AREA 1
A7-04.2 FOURTH FLOOR PLAN AREA 2
A7-04.3 FOURTH FLOOR PLAN AREA 3

KENNEDY SCHOOL

A8-00.1 BASEMENT PLAN
A8-01.1 FIRST FLOOR PLAN PART 1 OF 2
A8-01.2 FIRST FLOOR PLAN PART 2 OF 2
A8-02.1 SECOND FLOOR PLAN PART 1 OF 2
A8-02.2 SECOND FLOOR PLAN PART 2 OF 2
A8-03.1 THIRD FLOOR PLAN PART 1 OF 2
A8-03.2 THIRD FLOOR PLAN PART 2 OF 2

WEST SOMERVILLE NEIGHBORHOOD SCHOOL

A9-01 FIRST AND SECOND FLOOR PLANS
A9-02 THIRD FLOOR PLAN

BROWN SCHOOL

A10-01 BASEMENT AND FIRST FLOOR PLANS
A10-02 SECOND AND THIRD FLOOR PLANS

WINTERHILL COMMUNITY SCHOOL

A11-01.1 FIRST FLOOR PLAN PART 1 OF 2
A11-01.2 FIRST FLOOR PLAN PART 2 OF 2
A11-02.1 SECOND FLOOR PLAN PART 1 OF 2
A11-02.2 SECOND FLOOR PLAN PART 2 OF 2
A11-03.1 THIRD FLOOR PLAN PART 1 OF 2
A11-03.2 THIRD FLOOR PLAN PART 2 OF 2
A11-04.1 FOURTH FLOOR PLAN PART 1 OF 2
A11-04.2 FOURTH FLOOR PLAN PART 2 OF 2

END OF SECTION

DRAWING LIST

00 85 10 - 2