



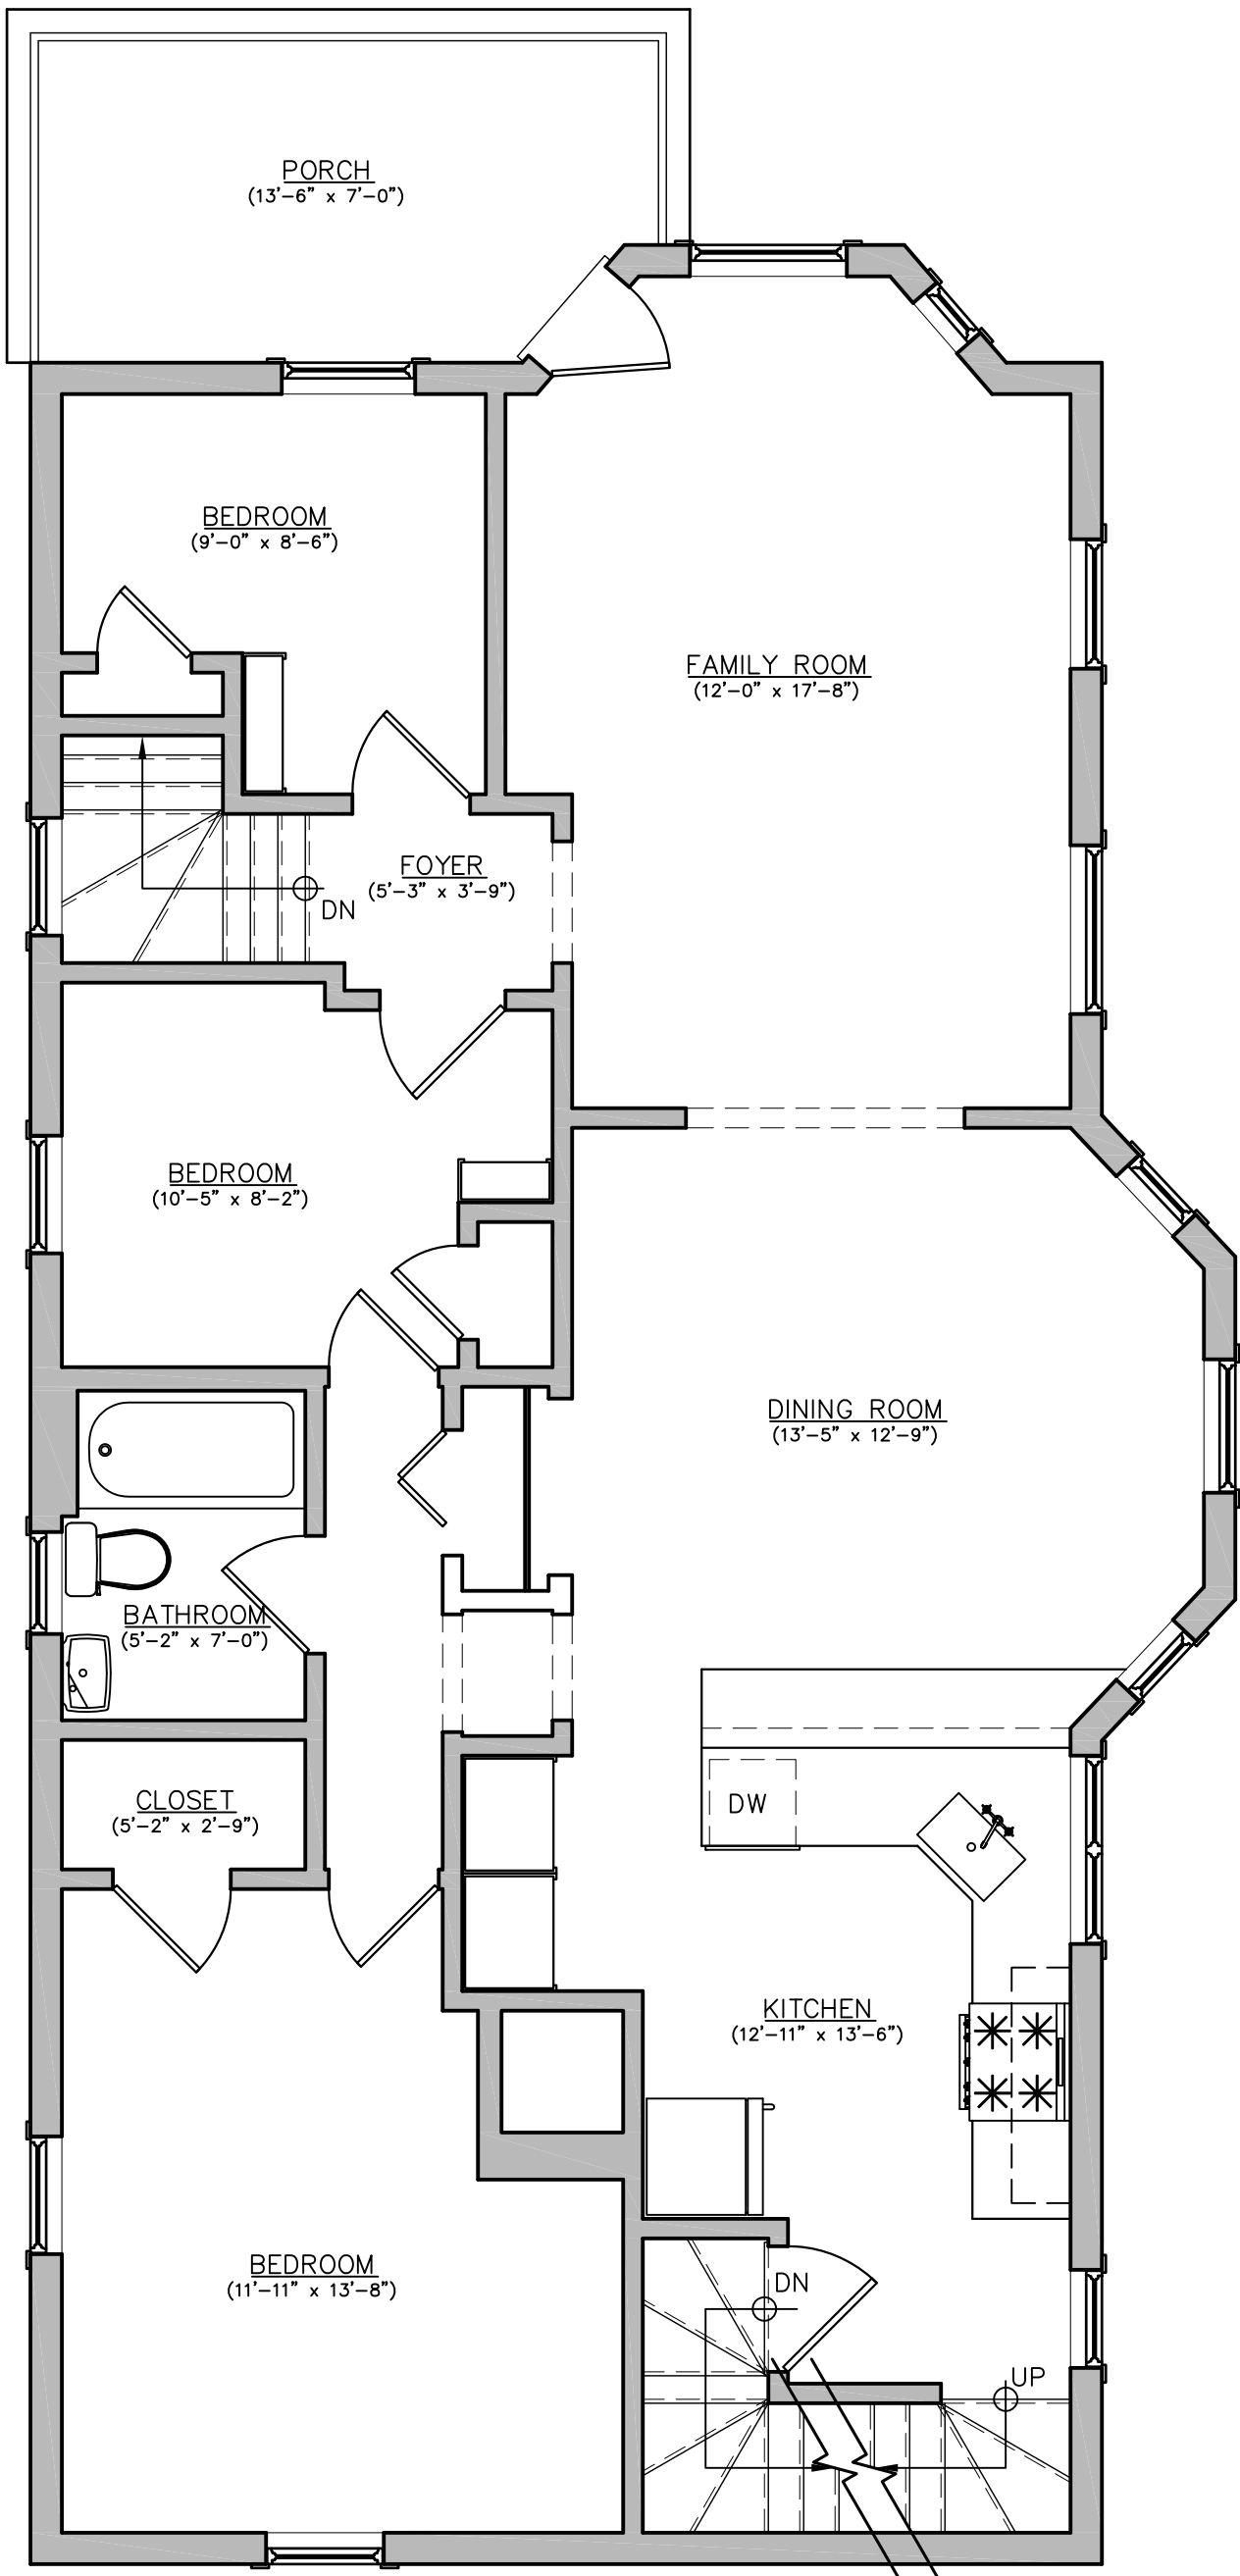

1 EXISTING PLAN — SECOND FLOOR
1/4"=1'-0"

EXISTING PLAN

SHEET	SCALE	Aaron Drasner & Alison Pruchansky 98 Central Street Somerville, MA 02143	al weisz architecture, LLC somerville, MA 02144 617-970-4840
	as shown		
X1.2	DATE		
	2014 Oct 05		

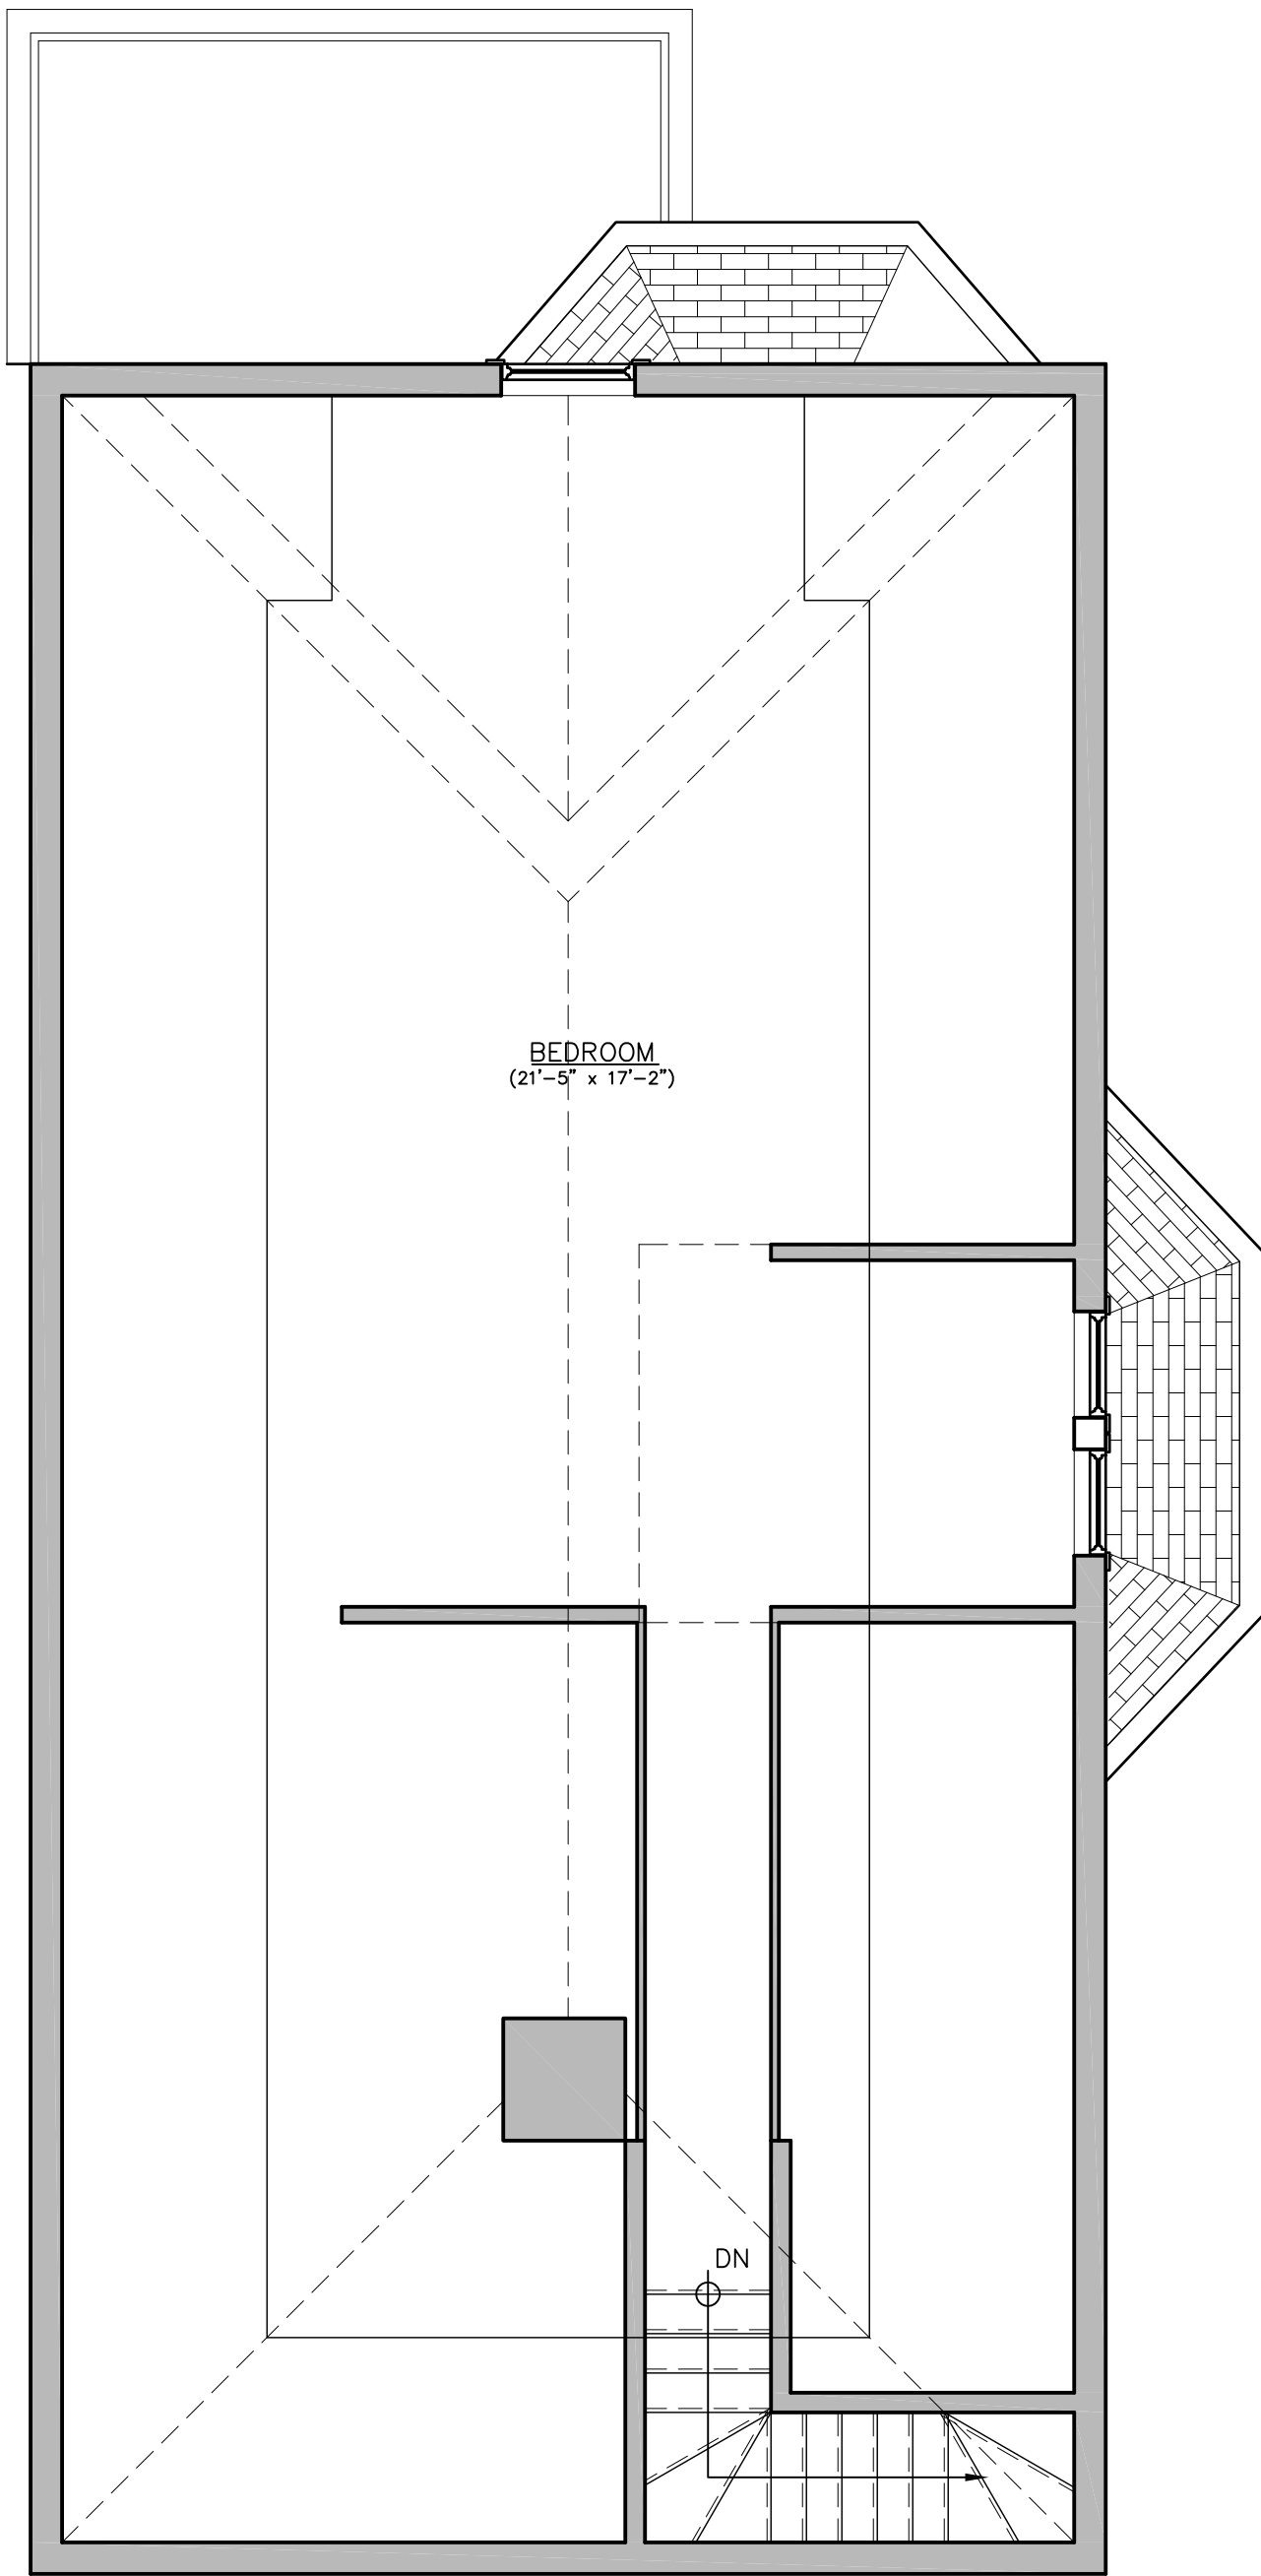


1 EXISTING PLAN — THIRD FLOOR
1/4"=1'-0"

EXISTING PLAN

SHEET	SCALE	Aaron Drasner & Alison Pruchansky 98 Central Street Somerville, MA 02143	al weisz architecture, LLC somerville, MA 02144 617-970-4840
	DATE		
X1.3	as shown 2014 Oct 05		

al WEISZ
architecture

building design furniture

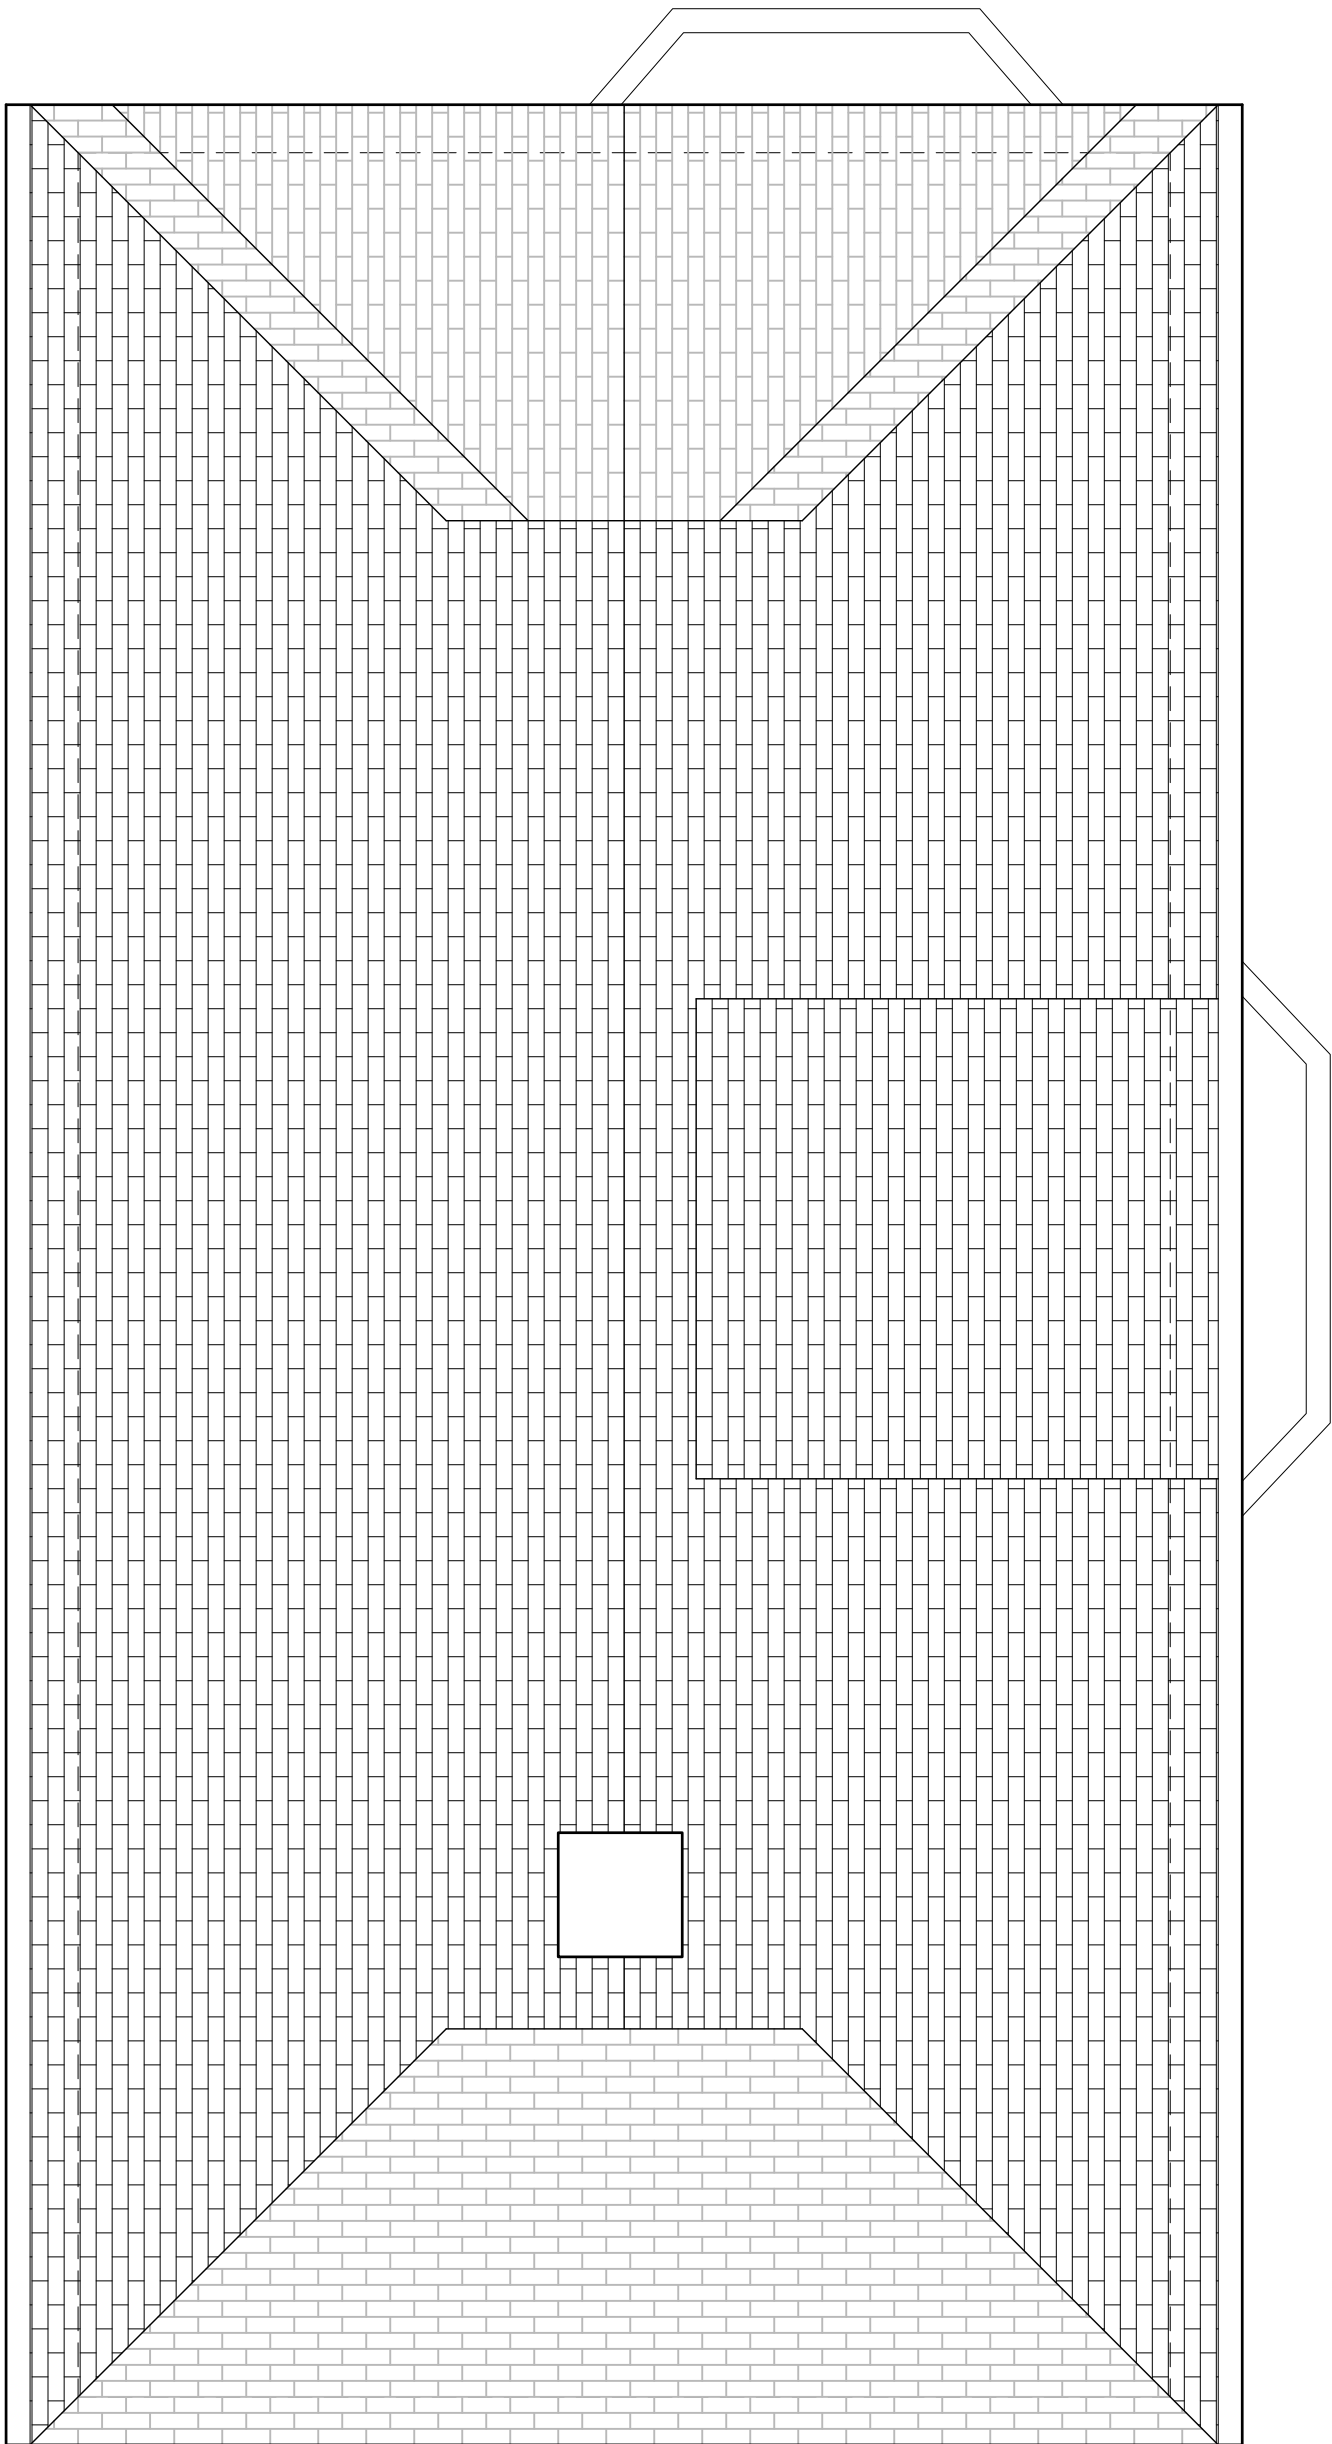

1 EXISTING PLAN — ROOF
1/4"=1'-0"

EXISTING PLAN

SHEET

X1.4

SCALE
as shown

DATE


2014 Oct 05

**Aaron Drasner &
Alison Pruchansky**
98 Central Street
Somerville, MA 02143

al weisz
architecture, LLC
somerville, MA 02144
617-970-4840

al WEISZ
architecture

building design furniture

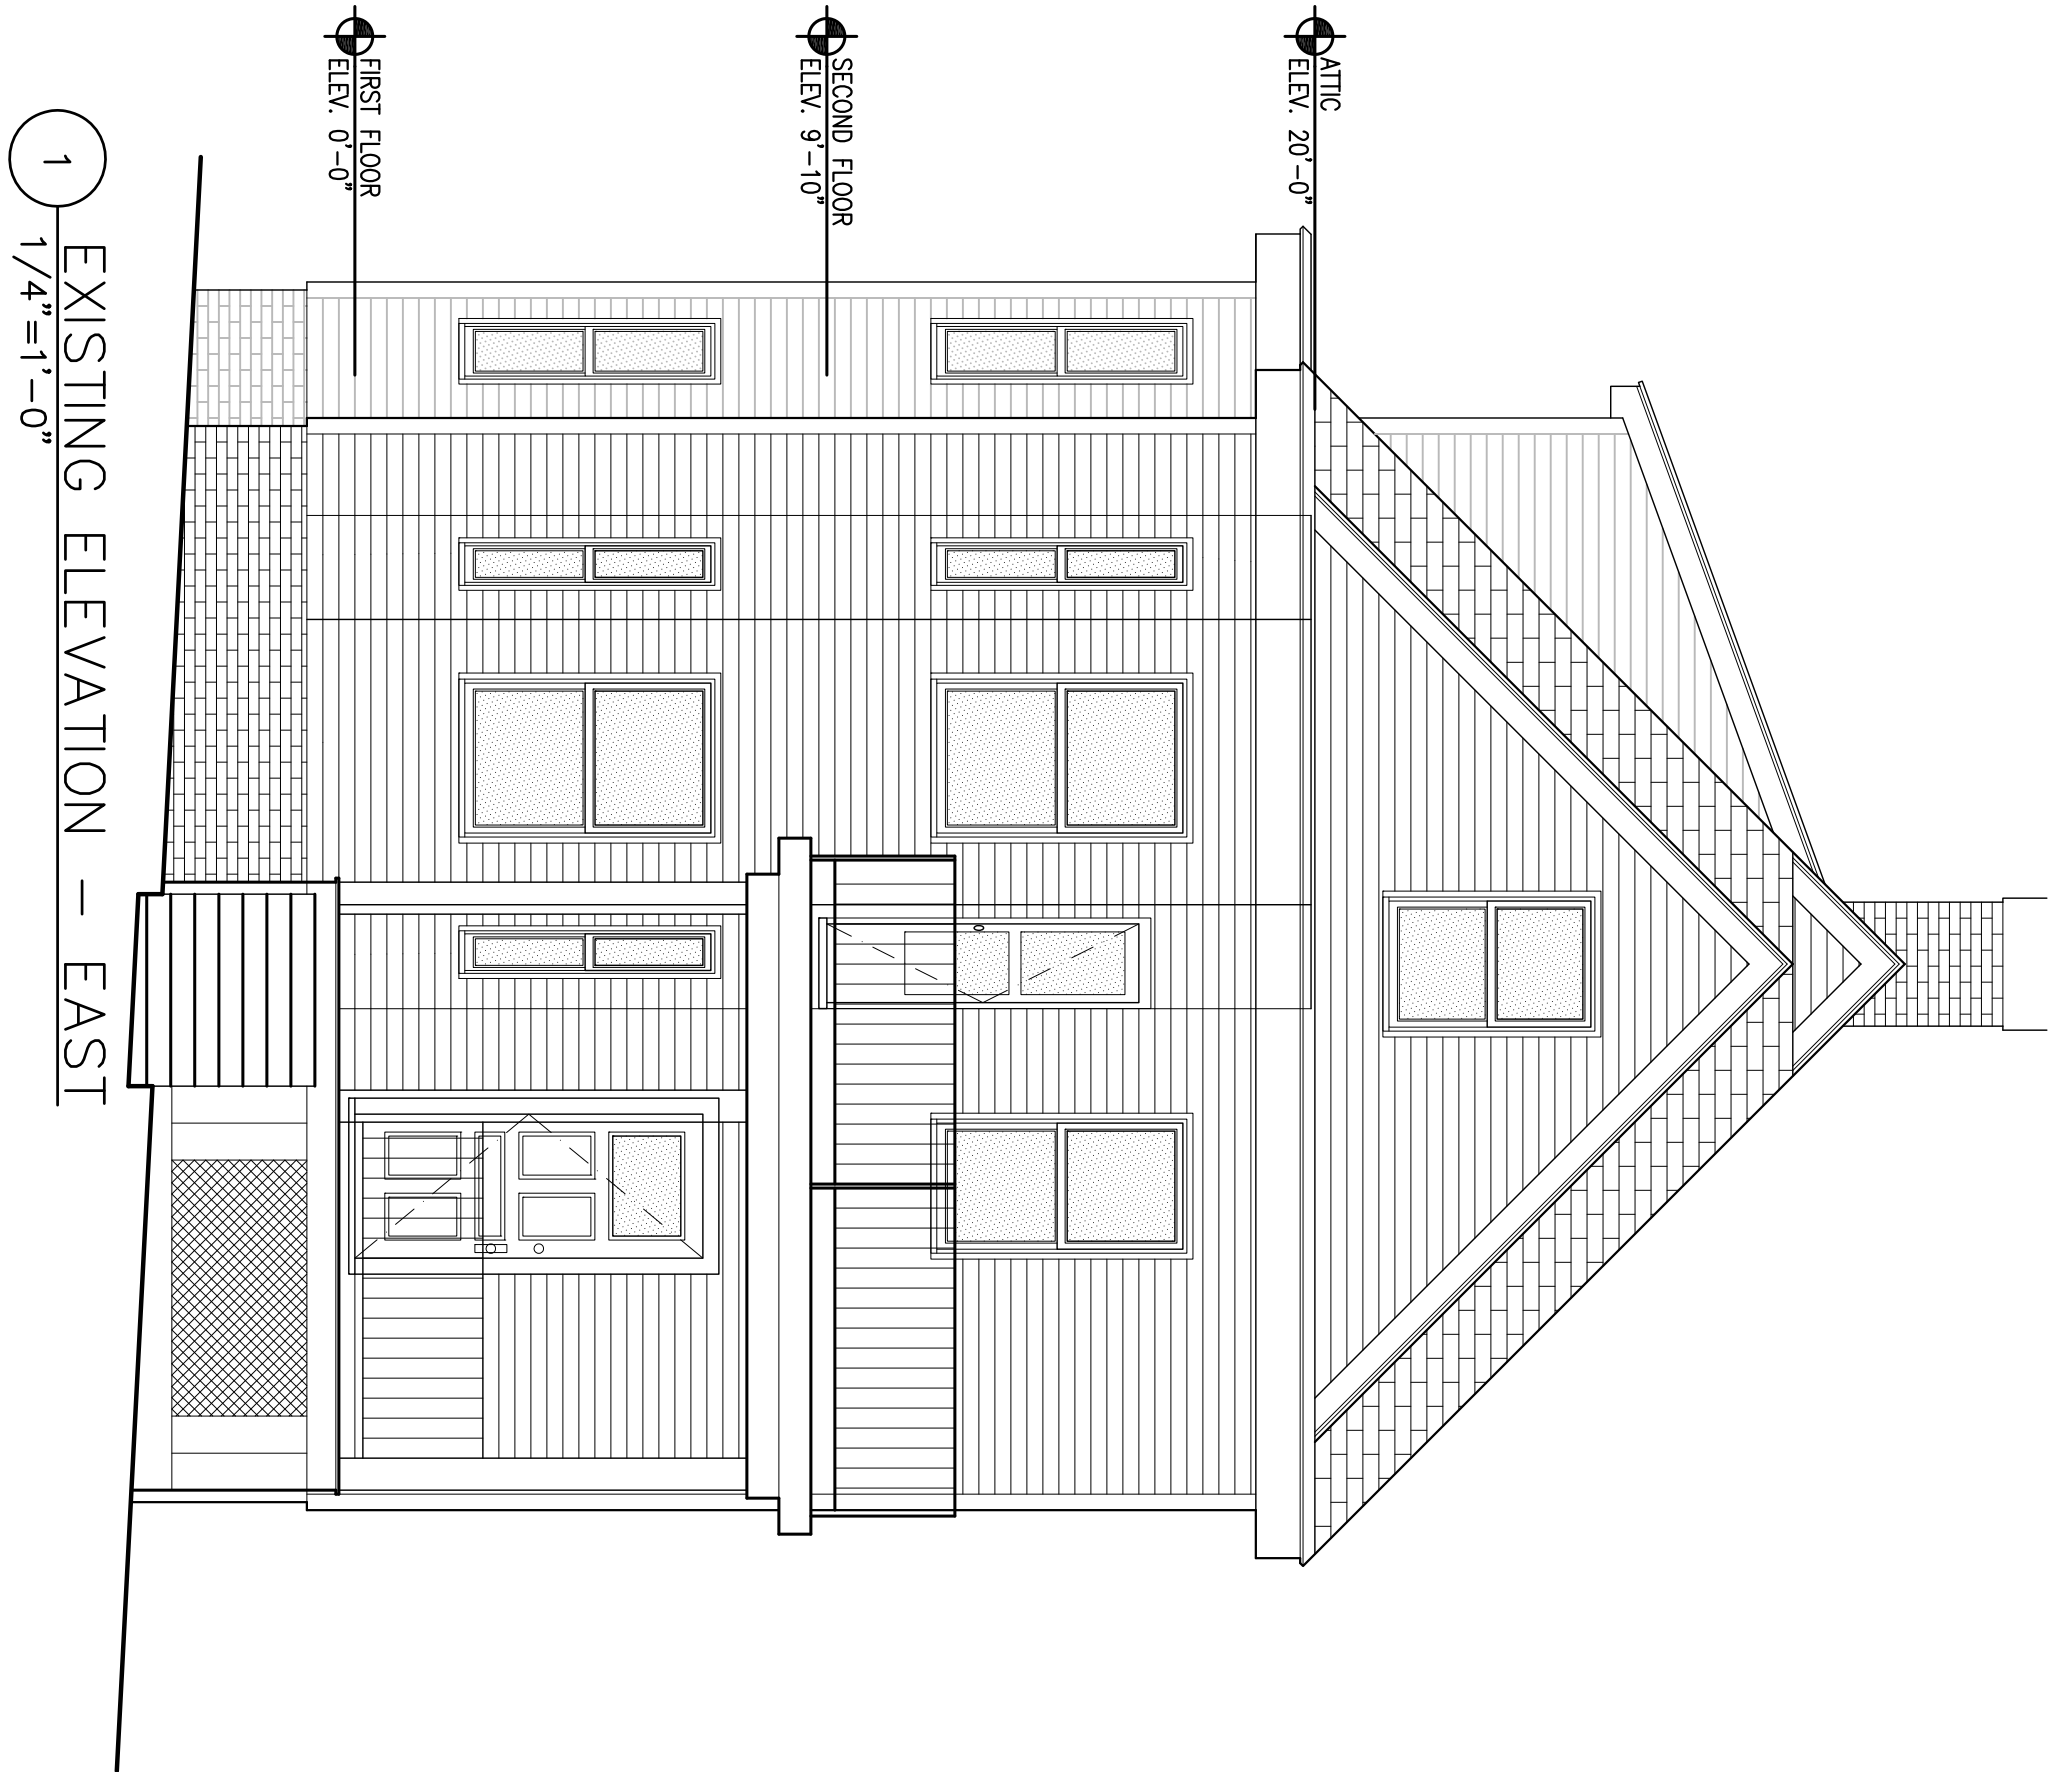


EXISTING ELEVATION

SHEET X3.1	SCALE as shown	Aaron Drasner & Alison Pruchansky 98 Central Street Somerville, MA 02143	al weisz architecture, LLC somerville, MA 02144 617-970-4840
	DATE 2014 Oct 31		


1
1/4"=1'-0"

EXISTING ELEVATION – NORTH

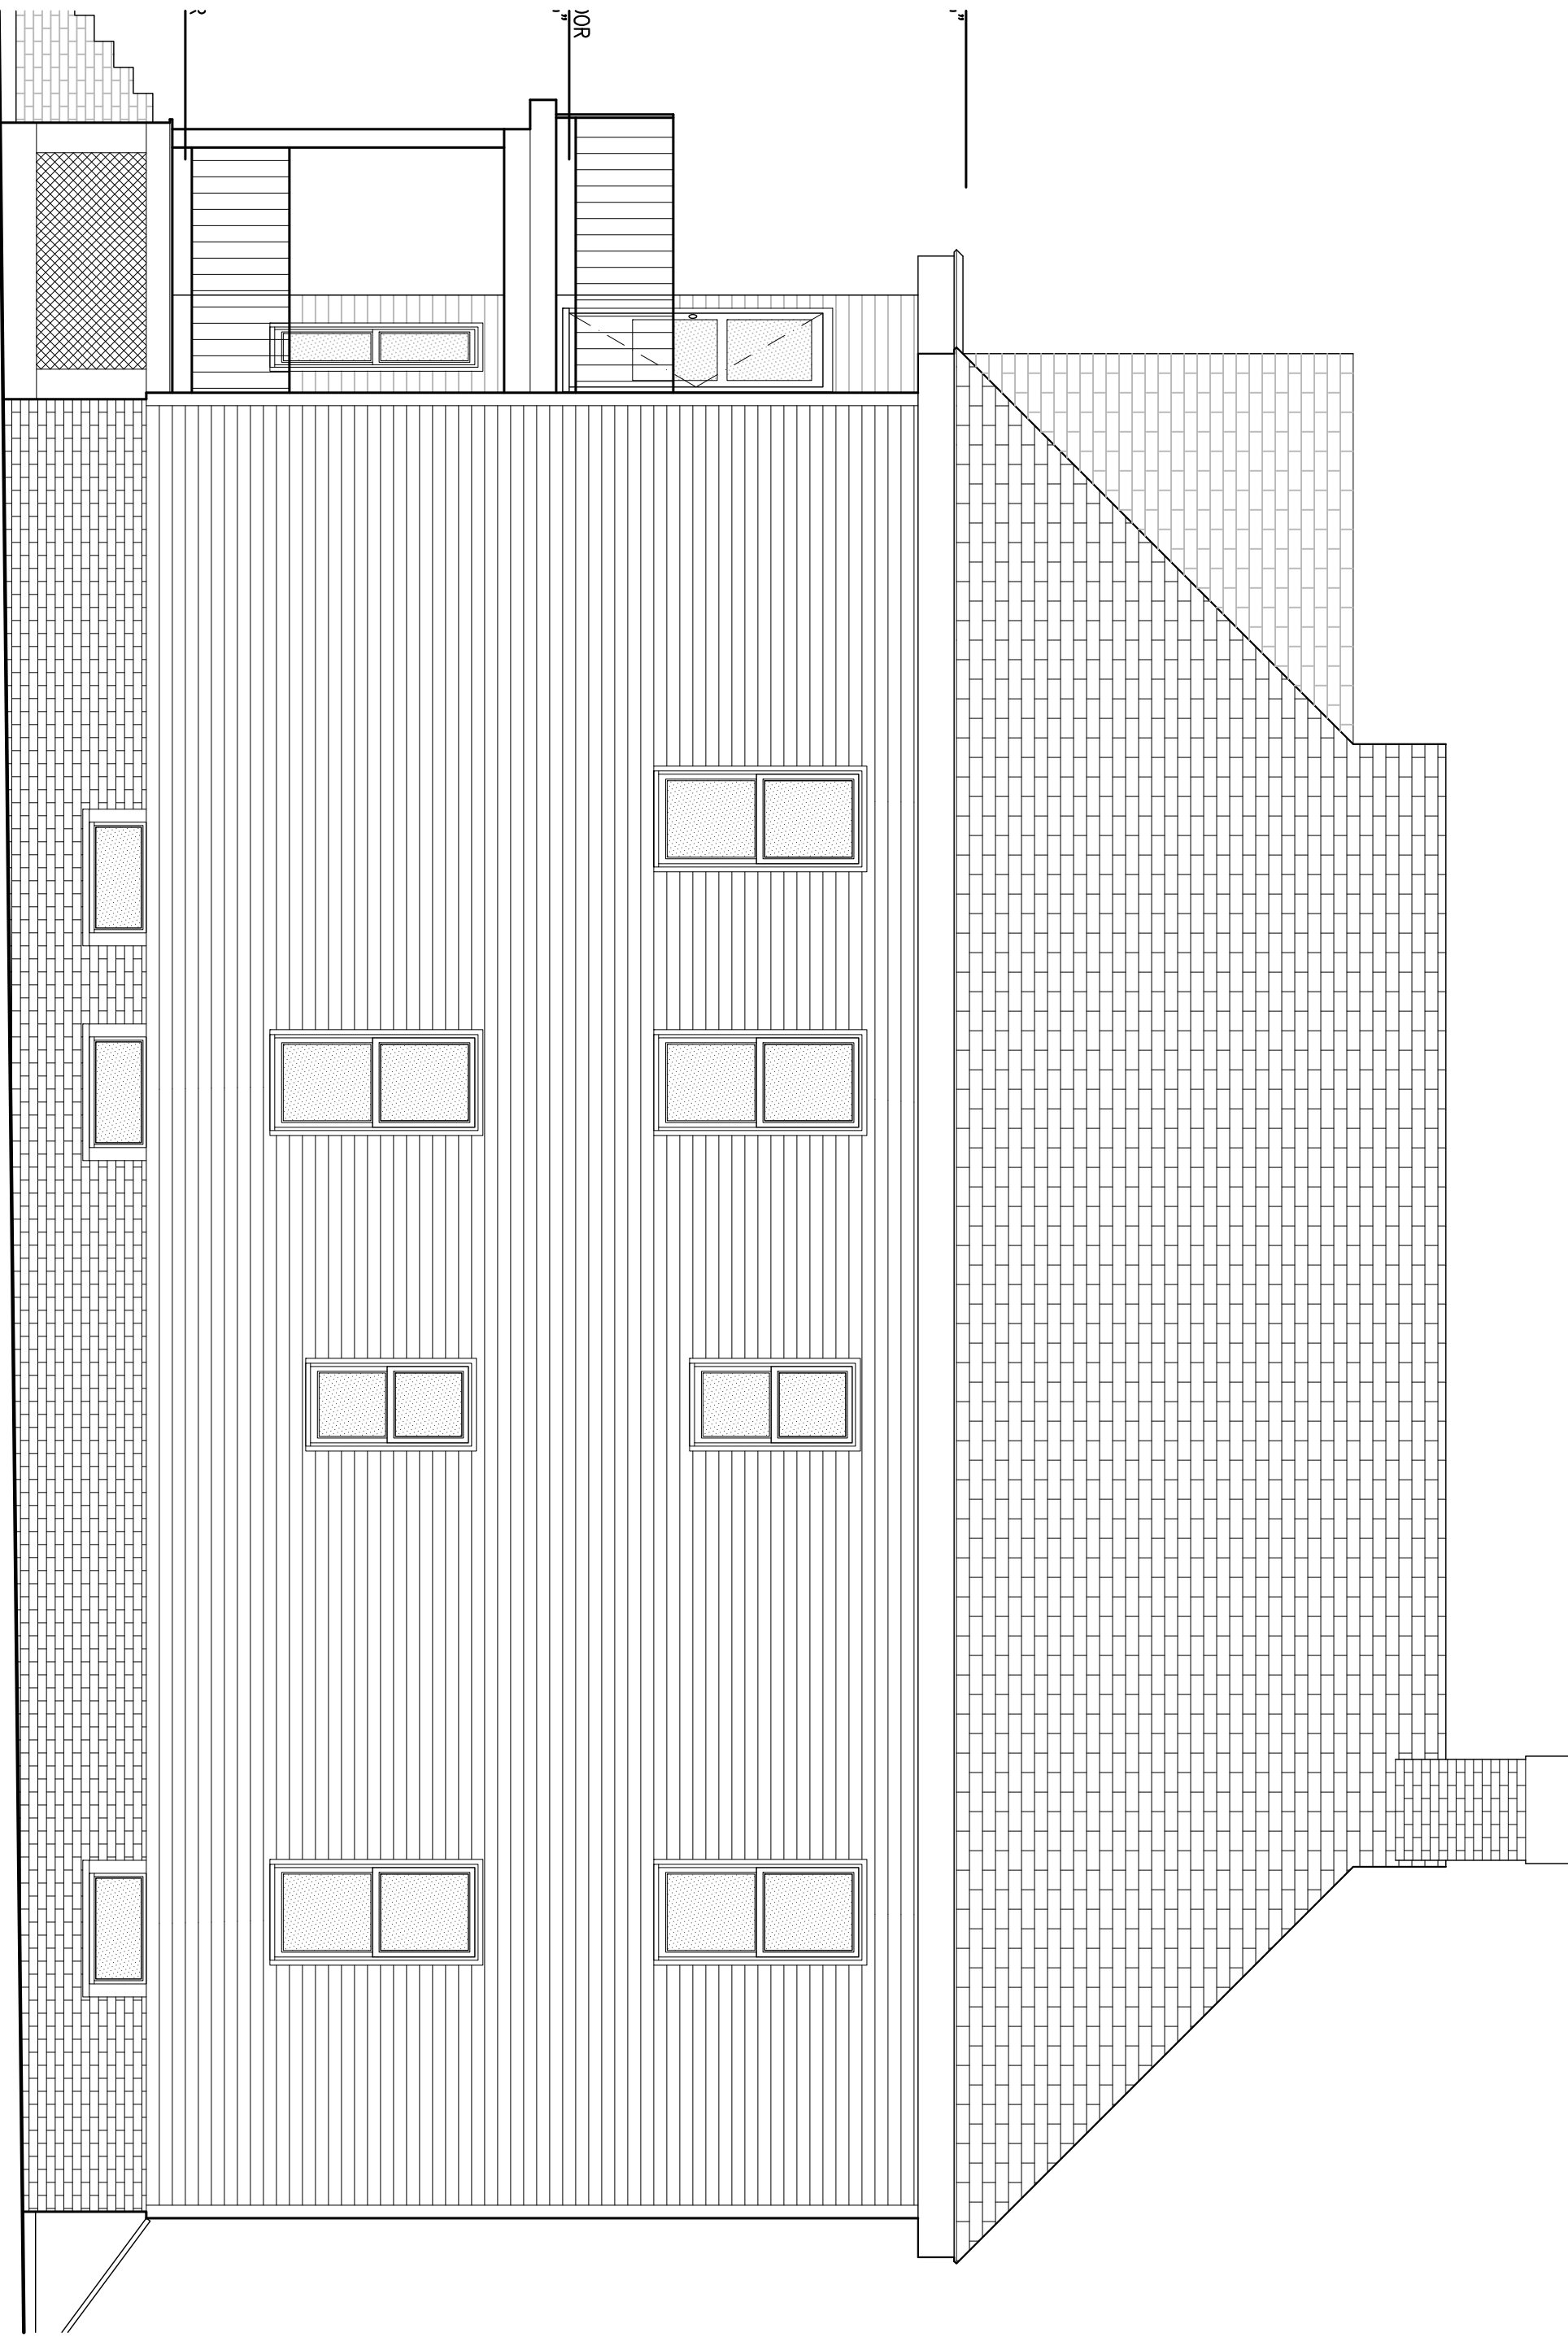

EXISTING ELEVATION

SHEET	SCALE	Aaron Drasner & Alison Pruchansky 98 Central Street Somerville, MA 02143	al weisz architecture, LLC somerville, MA 02144 617-970-4840	al WEISZ architecture building design furniture
	DATE			
X3.2	2014 Oct 31			

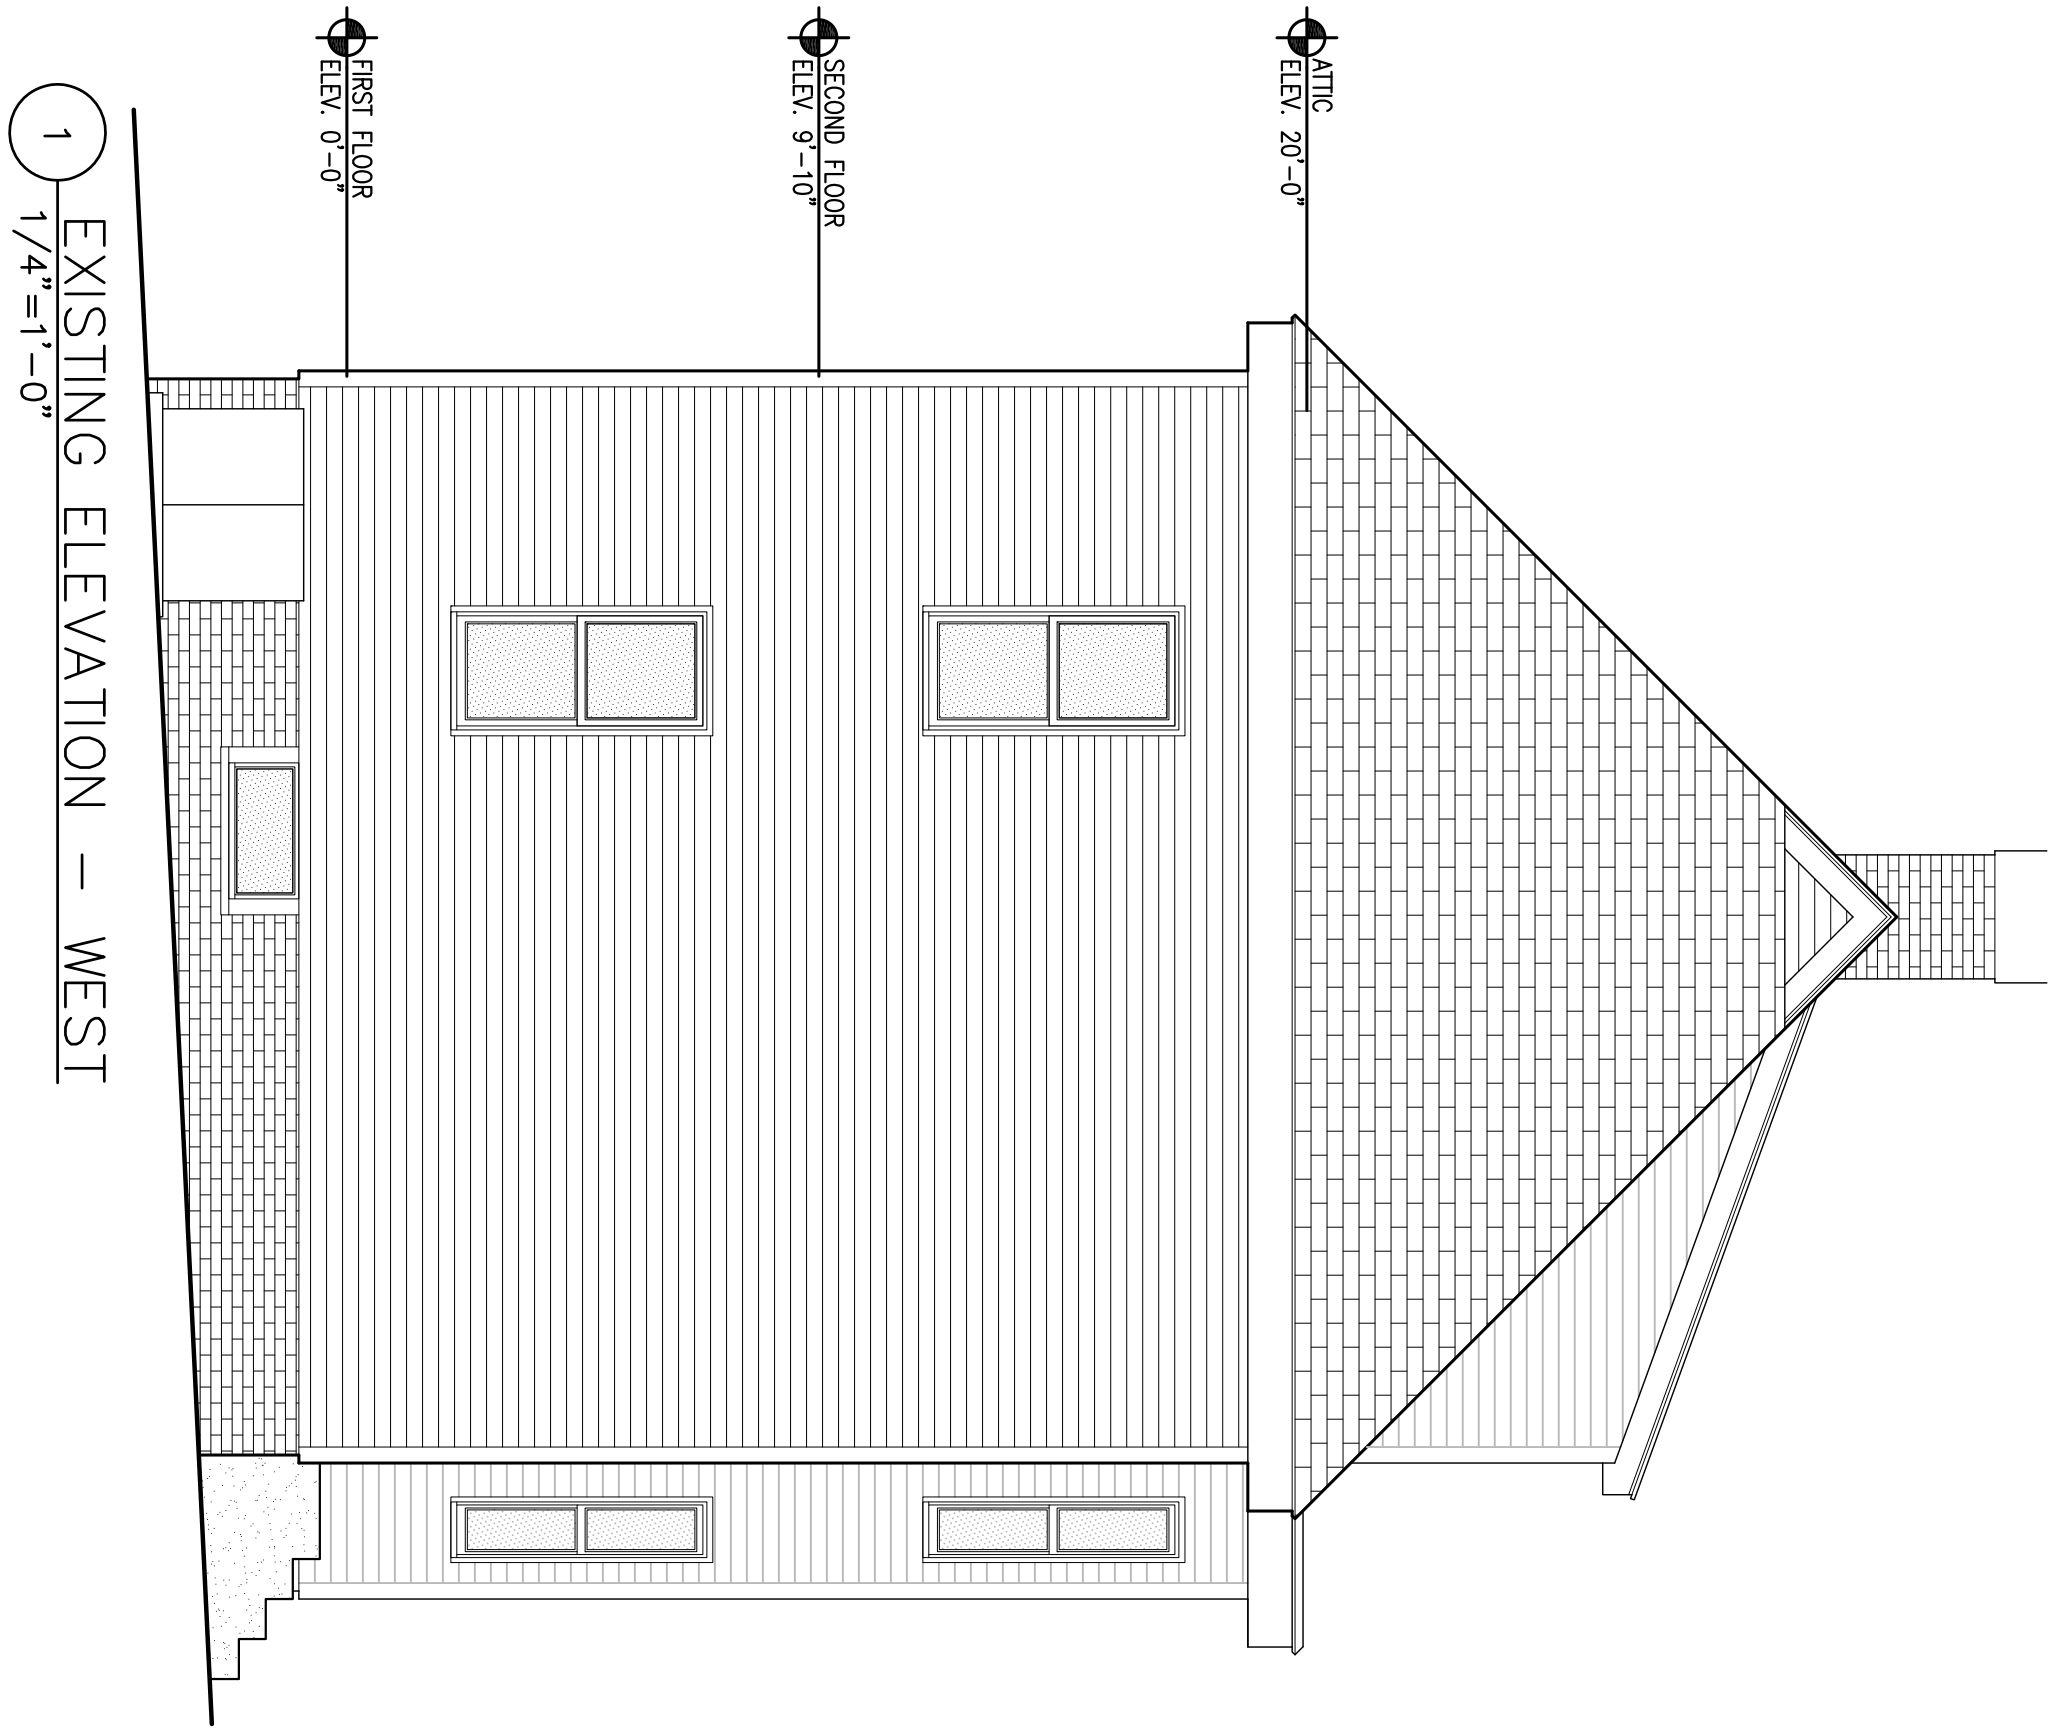


EXISTING ELEVATION

SHEET X3.3	SCALE as shown	Aaron Drasner & Alison Pruchansky 98 Central Street Somerville, MA 02143	al weisz architecture, LLC somerville, MA 02144 617-970-4840	al WEISZ architecture building design furniture
	DATE 2014 Oct 31			

1
1/4"=1'-0"

EXISTING ELEVATION – SOUTH

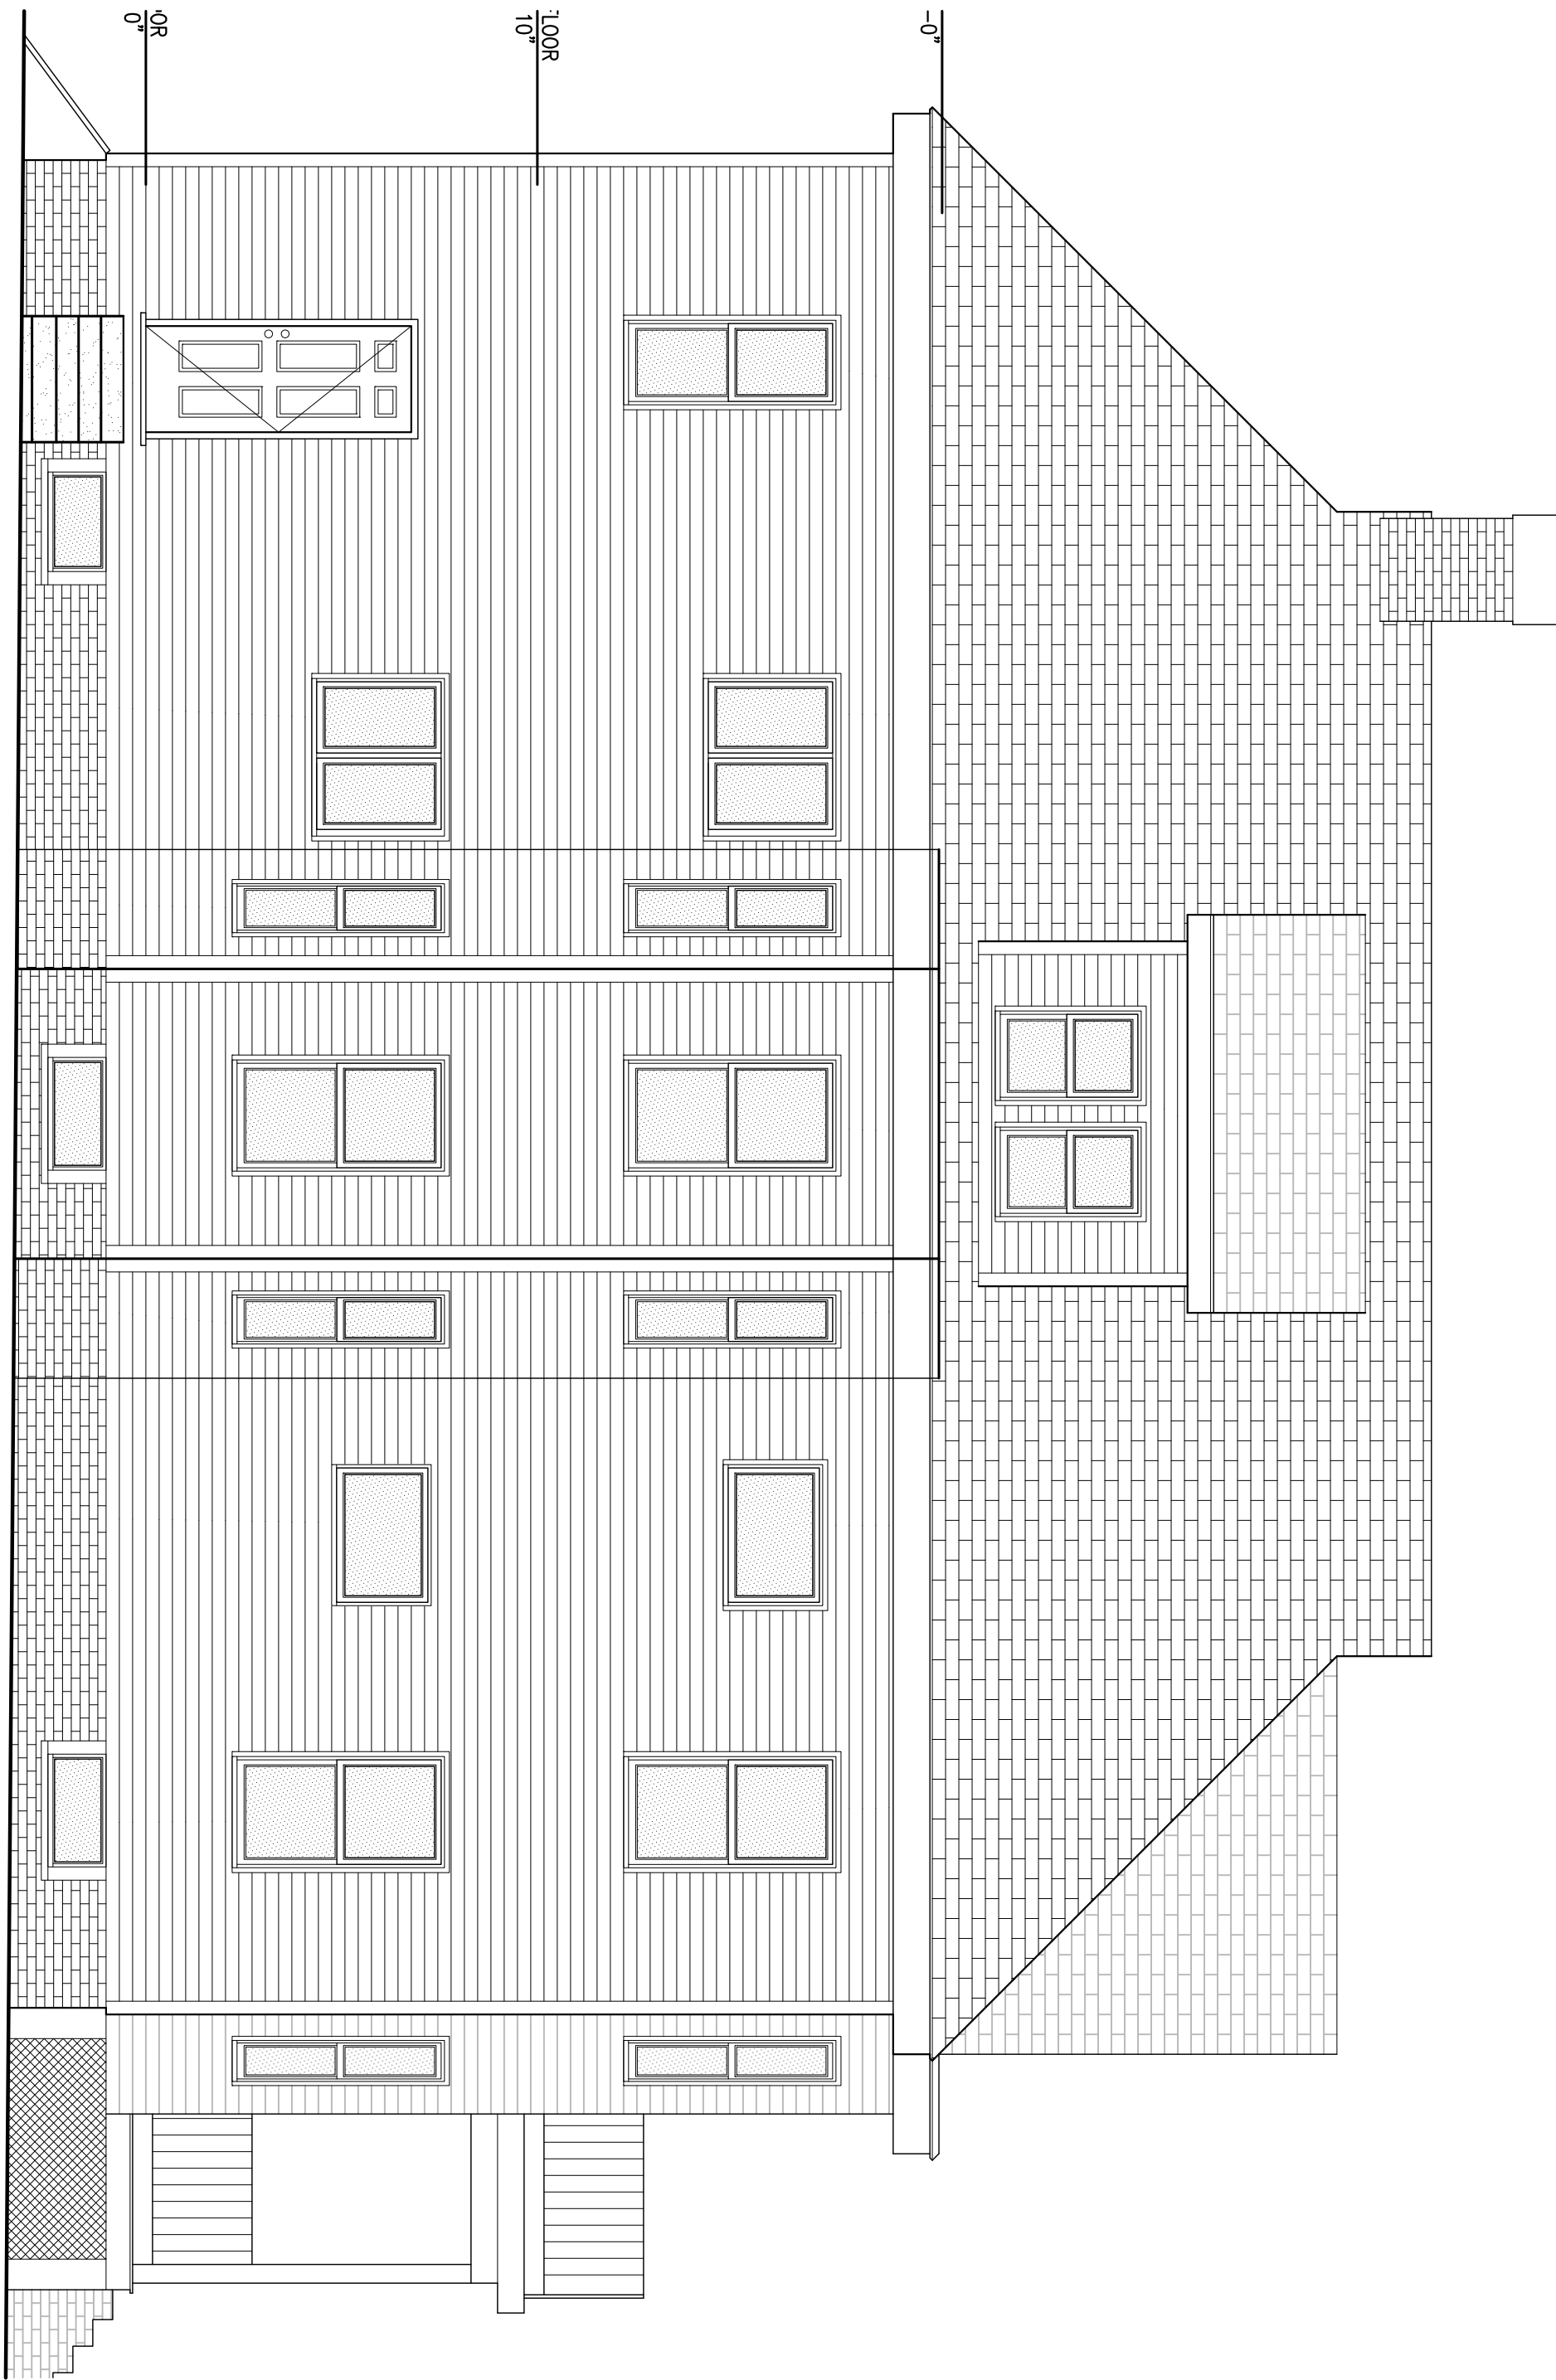

EXISTING ELEVATION

SHEET	SCALE	DATE	Aaron Drasner & Alison Pruchansky 98 Central Street Somerville, MA 02143	al weisz architecture, LLC somerville, MA 02144 617-970-4840
	as shown			
X3.4		2014 Oct 31		