




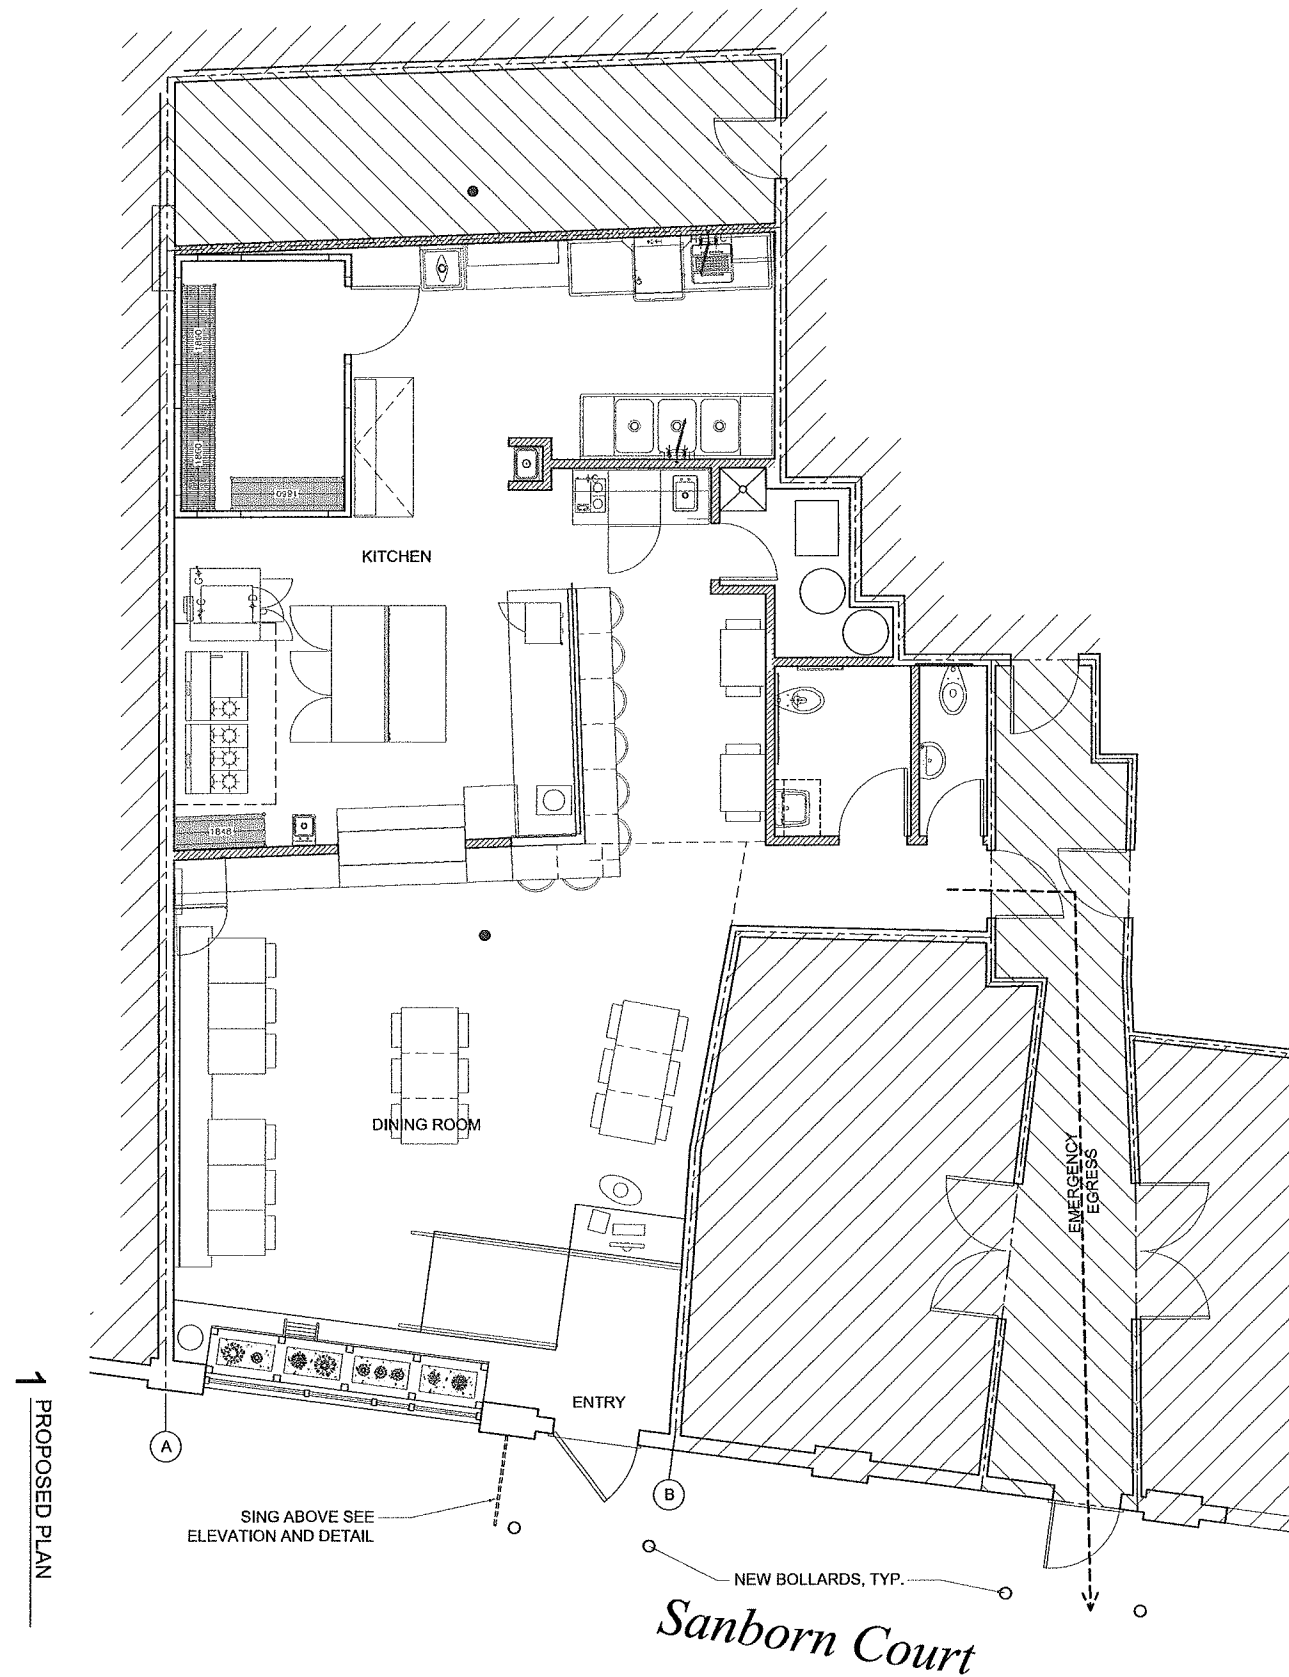


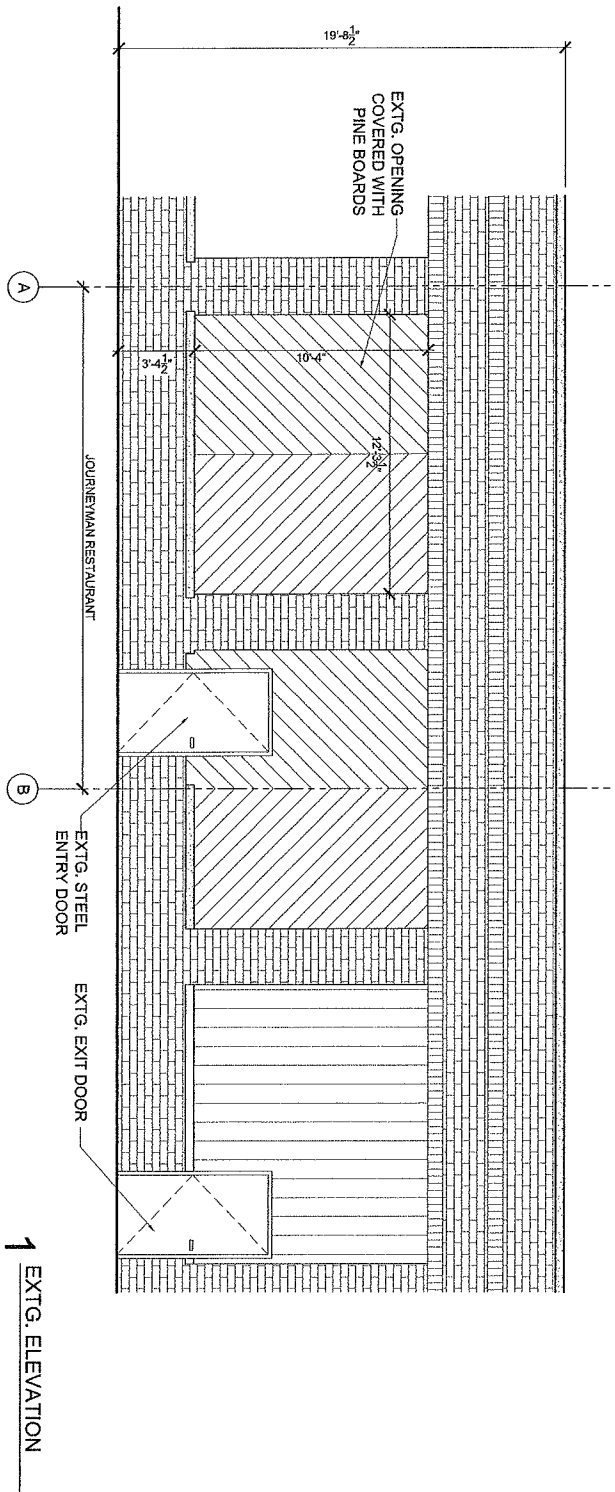

1 EXTG. ELEVATION

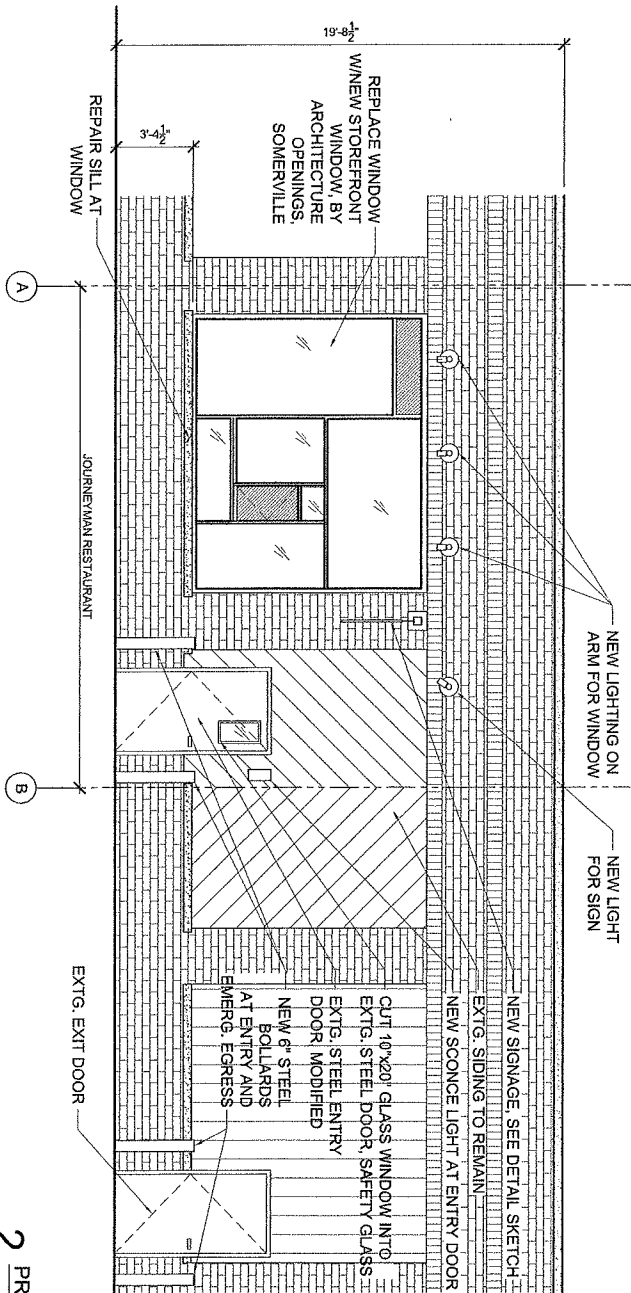

2 PROPOSED ELEVATION

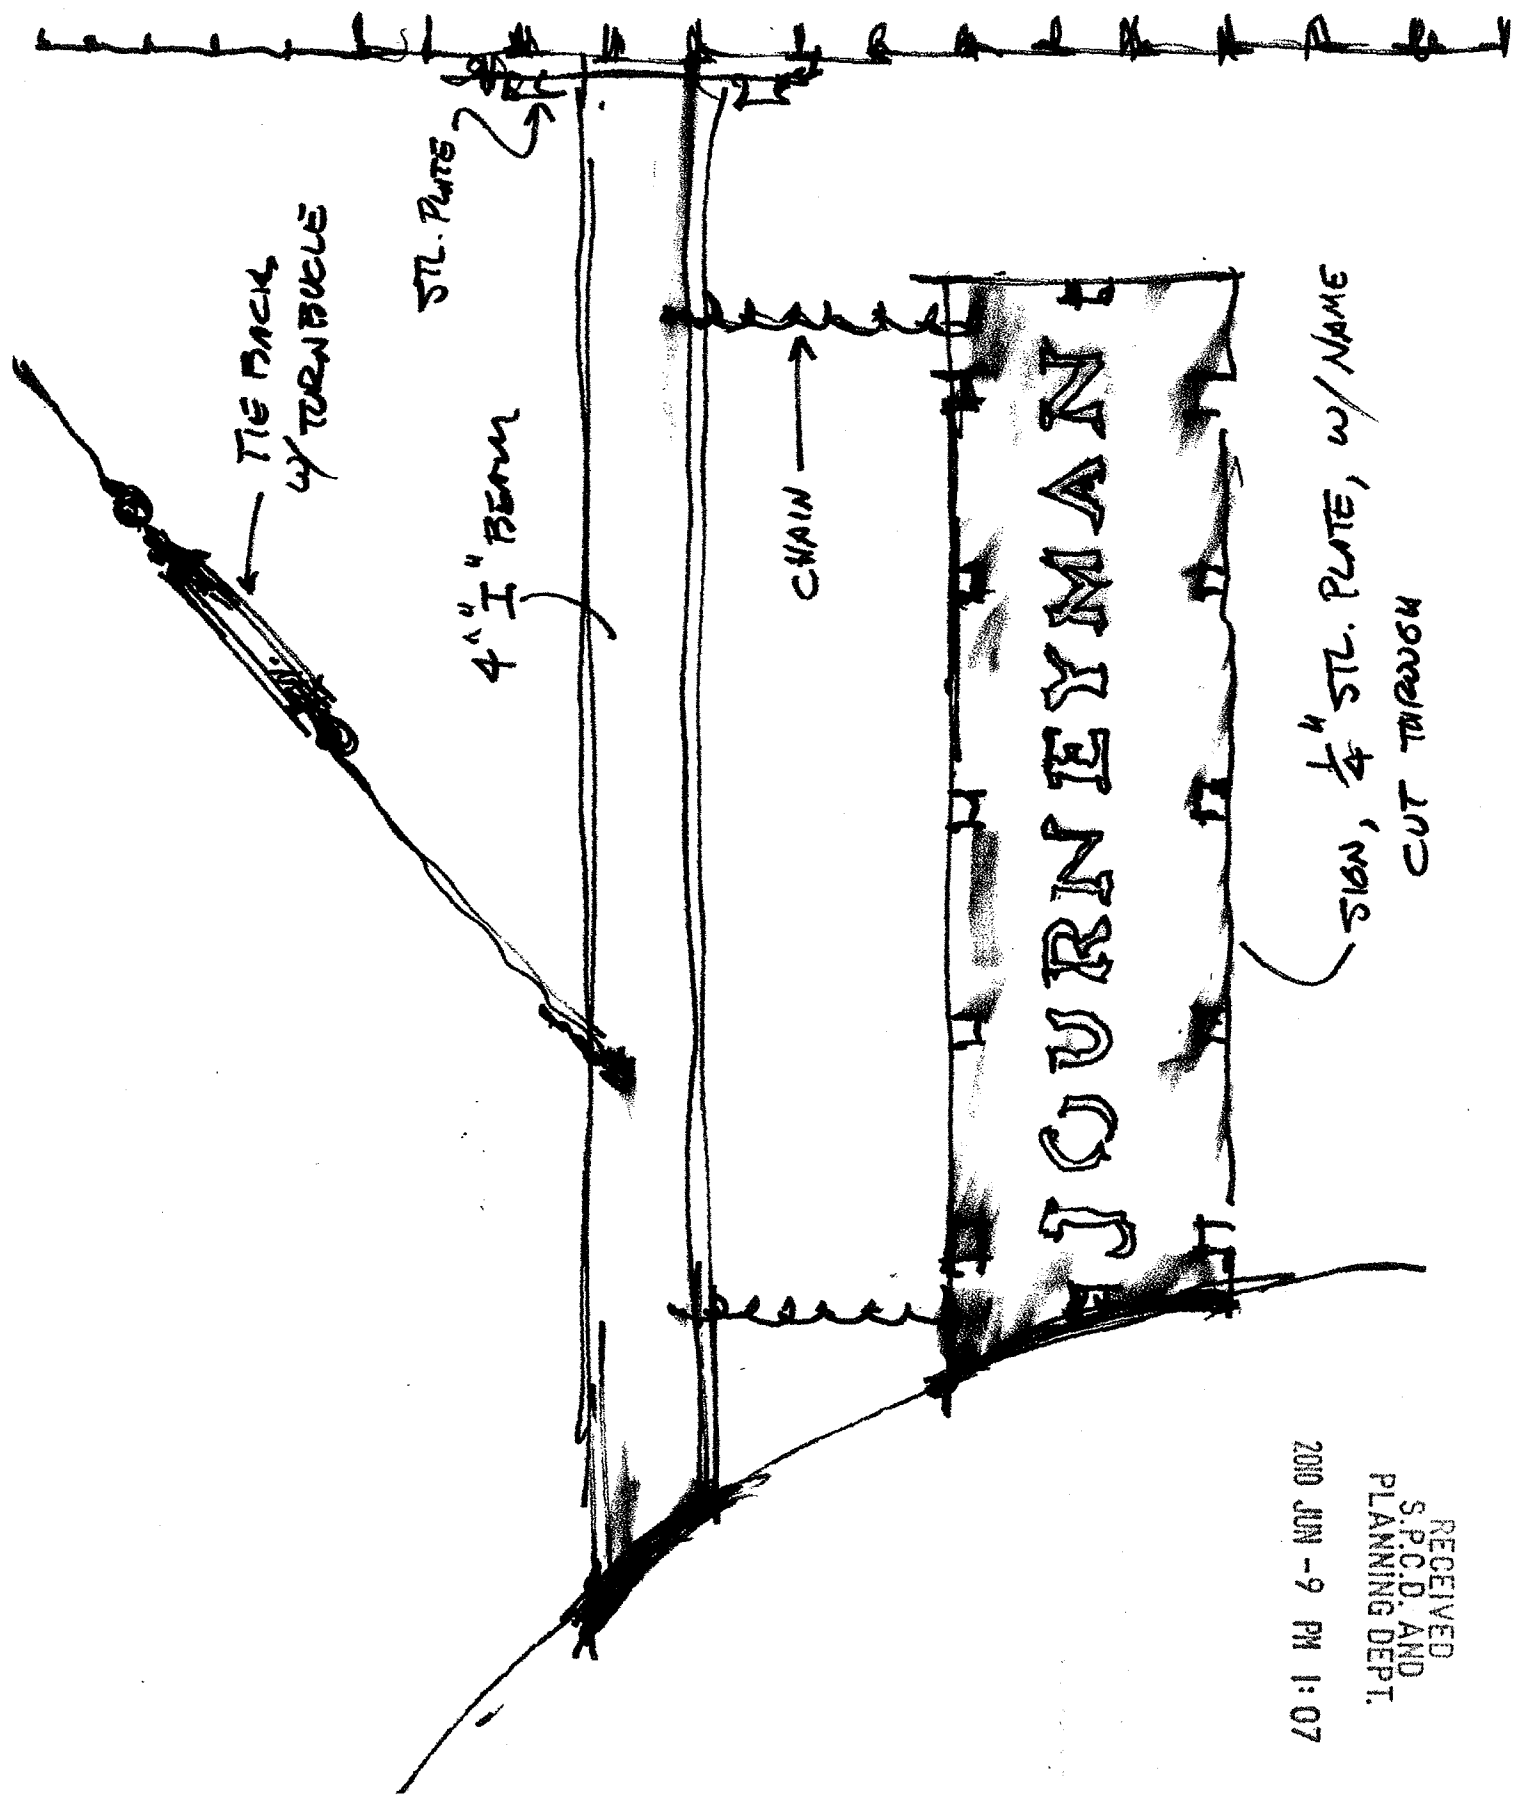

RECEIVED  
S.P.C.D. AND  
PLANNING DEPT.  
2010 JUN -9 PM 1:07

