


EXISTING ELEVATION
SCALE: 1/4" = 1'-0"

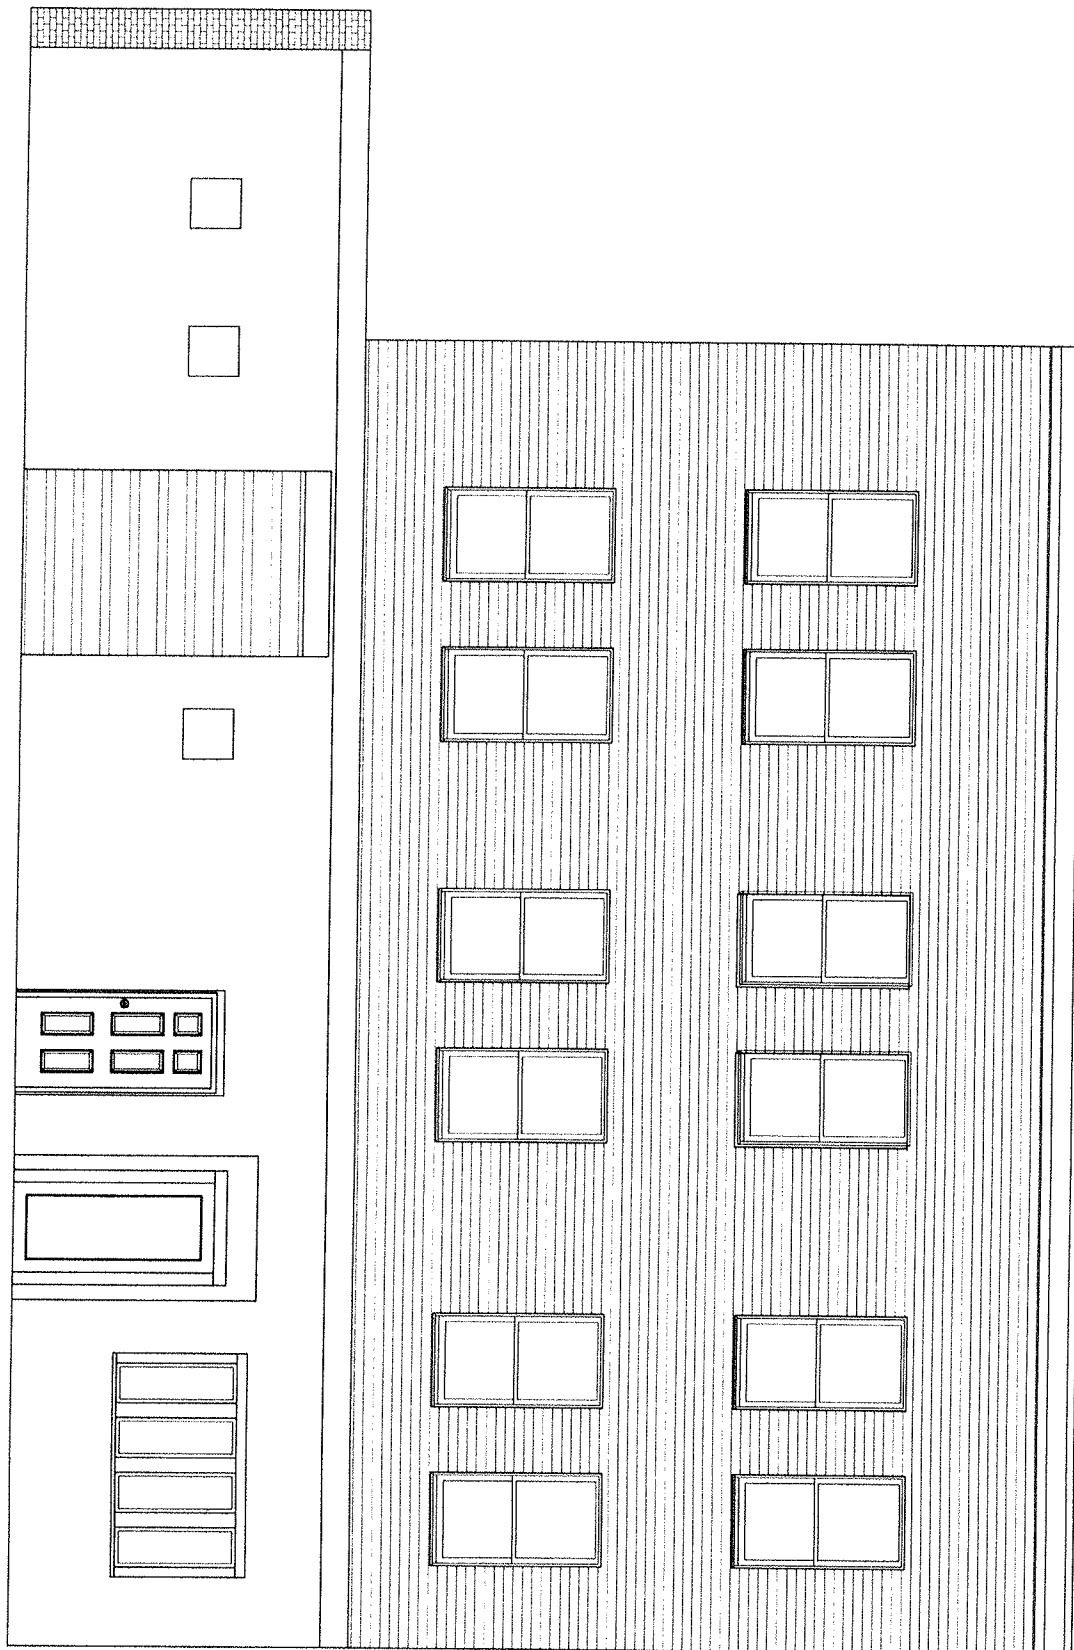

PLANS PREPARED BY

Sami Kassis P.E.
28 Old Town Road
Walpole MA 01081
617-460-1041
www.designbysami.com

July 7, 2010


Sheet 1 of 3

NEW WINDOWS

Starlite Lounge, 3 Beacon Street
Somerville, MA 02143

ANDERSON GLIDING
WINDOW (TYP.)

PROPOSED ELEVATION
SCALE: 1/4" = 1'-0"

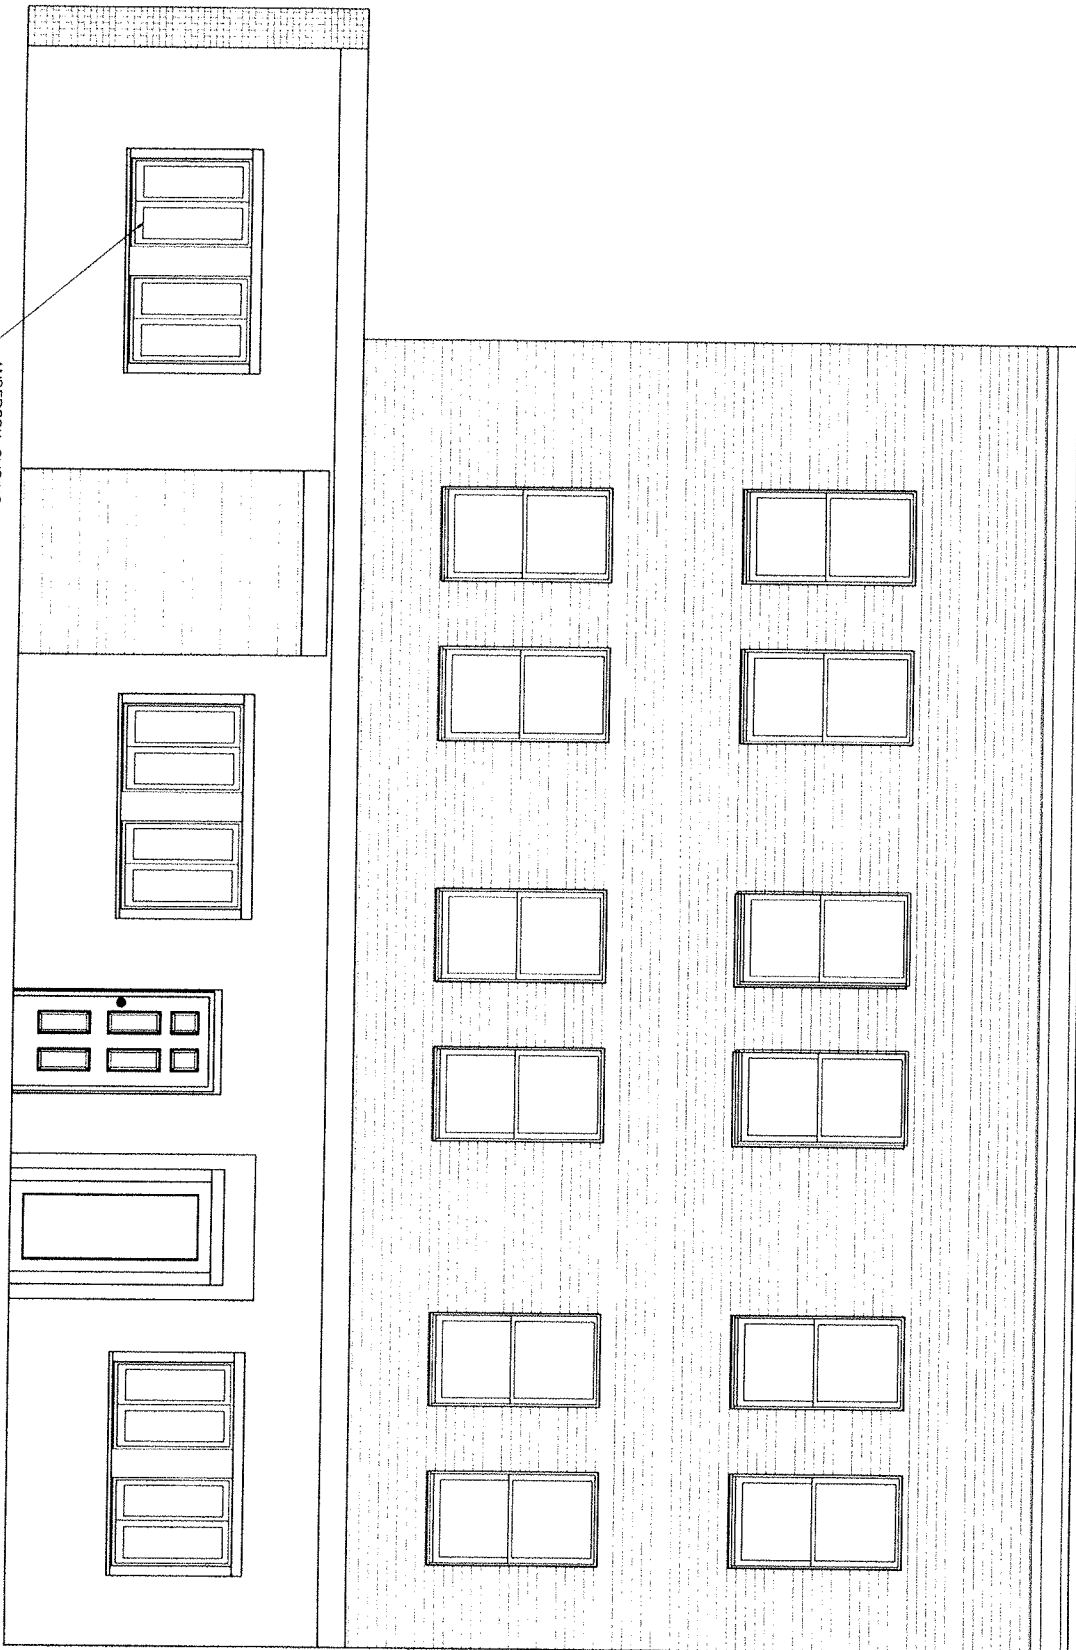

PLANS PREPARED BY



Sami Kassis P.E.
28 Old Town Road
Walpole MA 01081
617-460-1041
www.designbysami.com

July 7, 2010

Sheet 2 of 3

NEW WINDOWS

Starlite Lounge, 3 Beacon Street
Somerville, MA 02143

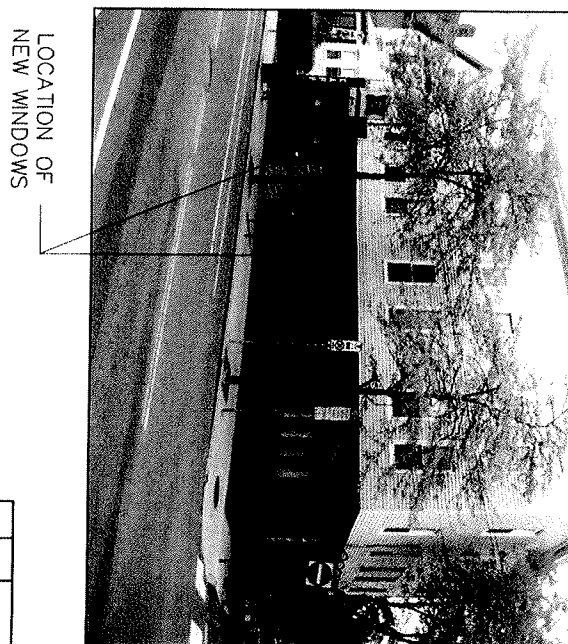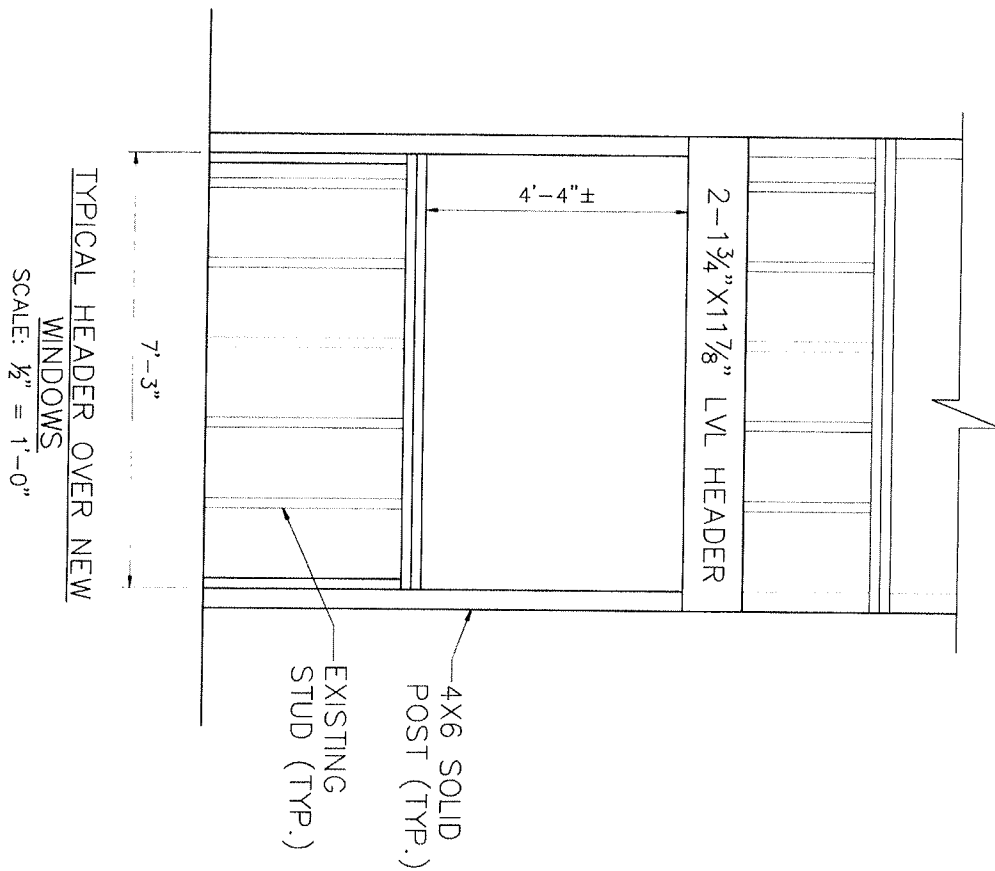

PLANS PREPARED BY

Sami Kassis P.E.
28 Old Town Road
Walpole MA 01081
617-460-1041
www.designbysami.com

July 7, 2010

Sheet 3 of 3

NEW WINDOWS

Starlite Lounge, 3 Beacon Street
Somerville, MA 02143