


Certified to:
Boston Federal

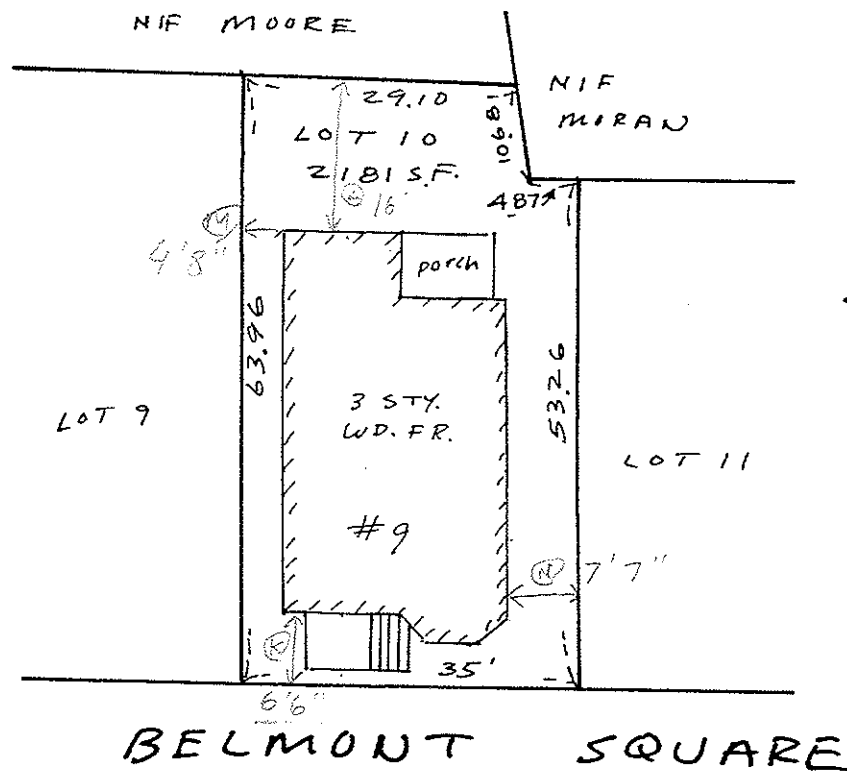

James C. Vafiades

NOTE: THIS PLAN WAS DRAWN FOR MORTGAGE PURPOSES ONLY AND IS NOT TO BE RECORDED, OR CONSTRUED AS AN INSTRUMENT SURVEY. NOT TO BE USED FOR ERECTING FENCES OR ISSUING BUILDING PERMITS.

DEED REFERENCE: BK. 26 535 PG. 146 PLAN REFERENCE: BK. 2860 END

I CERTIFY THAT THE STRUCTURE ON THIS PLAN IS LOCATED APPROXIMATELY AS SHOWN AND THE LOCATION CONFORMED TO THE ZONING LAWS OF THE CITY OR TOWN OF SOMERVILLE IN EFFECT WHEN CONSTRUCTED (WITH RESPECT TO DIMENSIONAL REQUIREMENTS ONLY) OR IS EXEMPT FROM VIOLATION ENFORCEMENT ACTION UNDER MASS. G.L. TITLE VII, CHAP. 40A, SEC. 7, UNLESS OTHERWISE NOTED OR SHOWN HEREON.

I HEREBY CERTIFY THAT THE STRUCTURE SHOWN ON THIS PLAN DOES NOT LIE WITHIN THE SPECIAL FLOOD HAZARD AREA AS SHOWN ON THE F.I.S. MAPS FOR THE CITY OR TOWN OF SOMERVILLE

DATED: JULY 17, 1986 COMMUNITY PANEL NO. 250 214 0001 B

MORTGAGE LOAN INSPECTION

IN
SOMERVILLE,
MIDDLESEX,


MASS.

COUNTY


SCALE: 1" = 20'

OCT. 23, 1998

JAMES C. VAFIADES—REG. LAND SURVEYOR
256 WORCESTER LANE, WALTHAM, MASS.

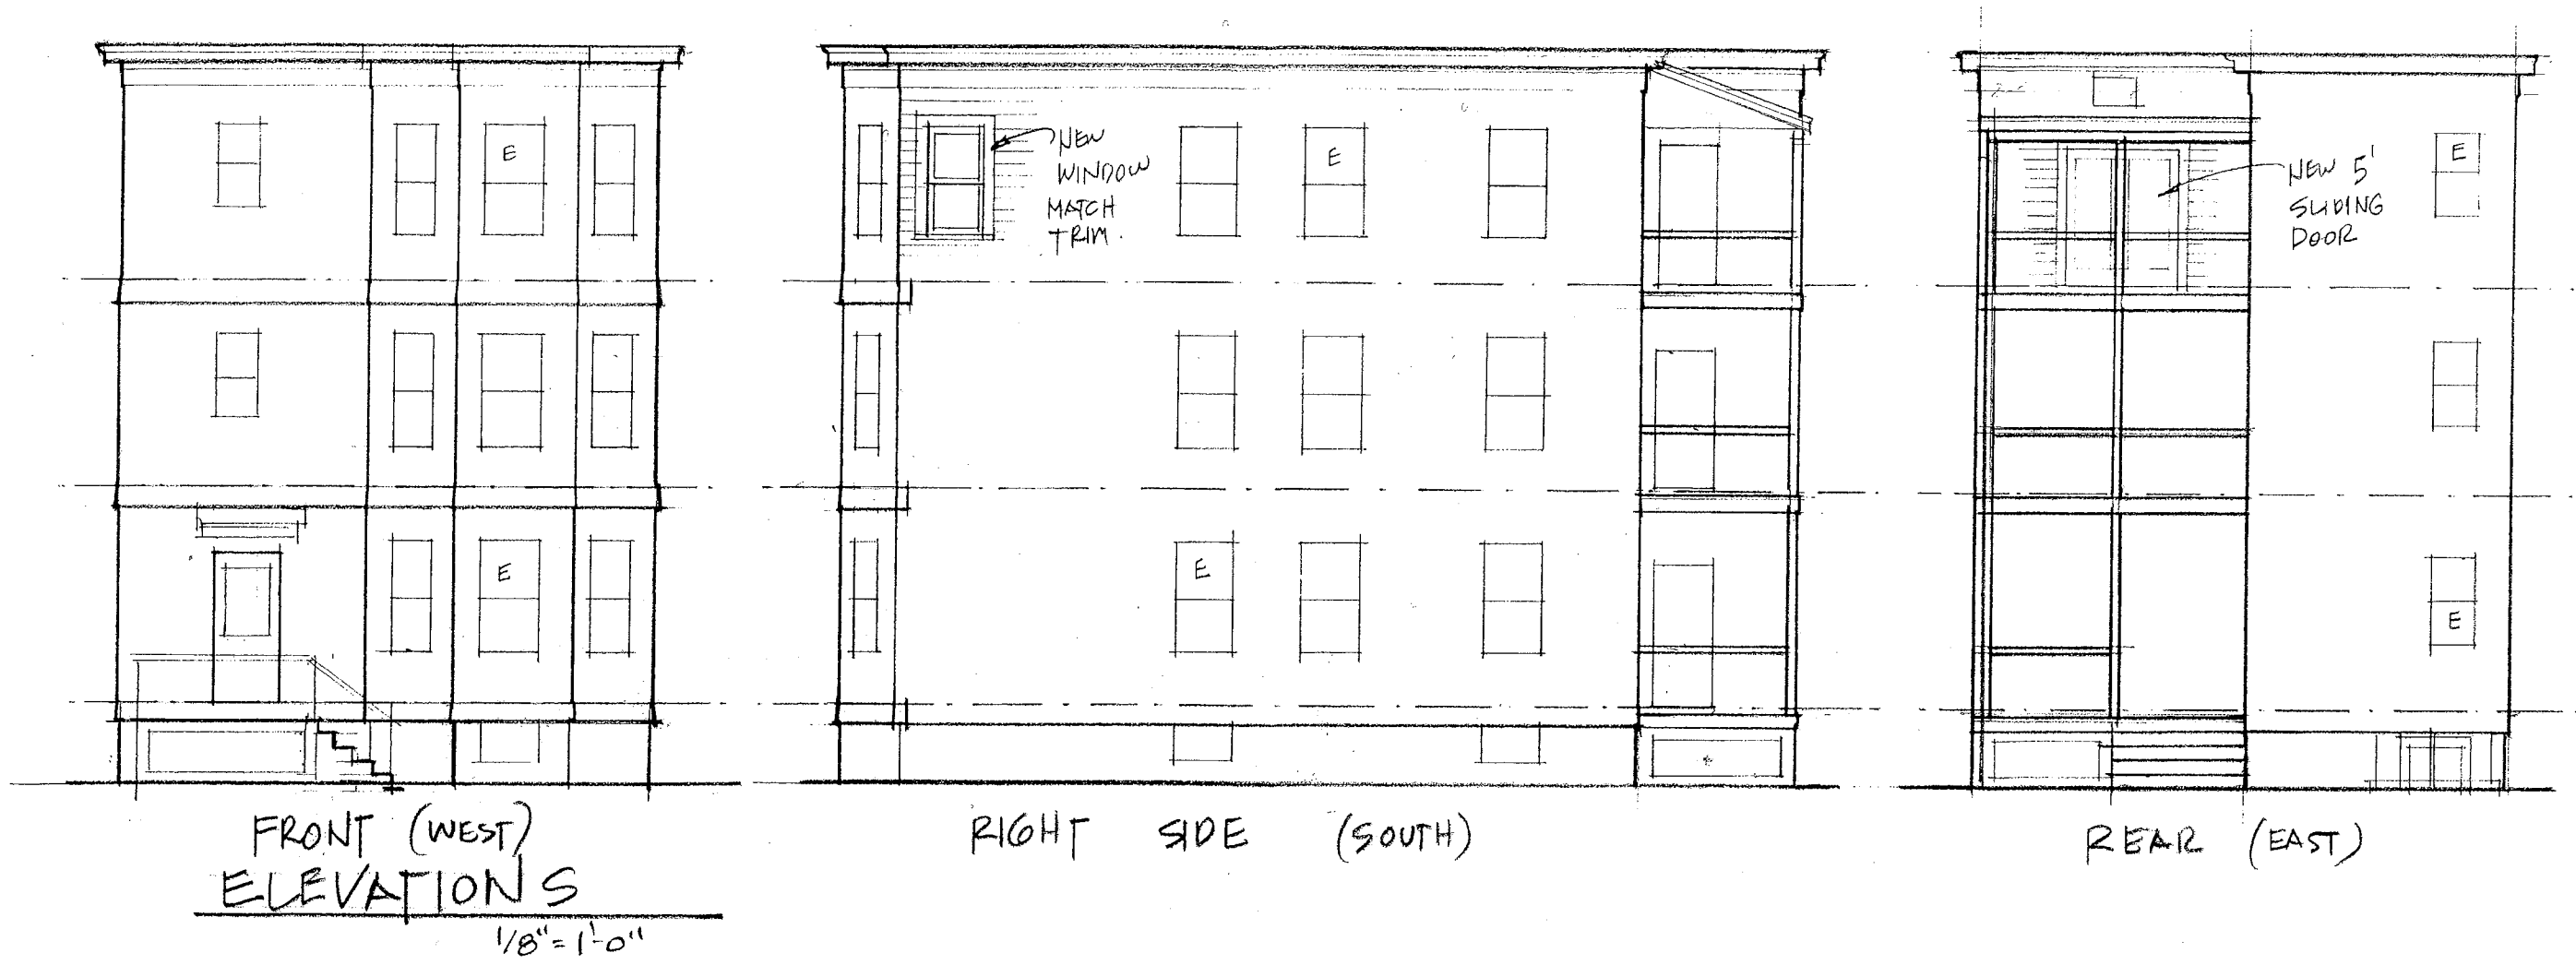

BELMONT
SQUARE

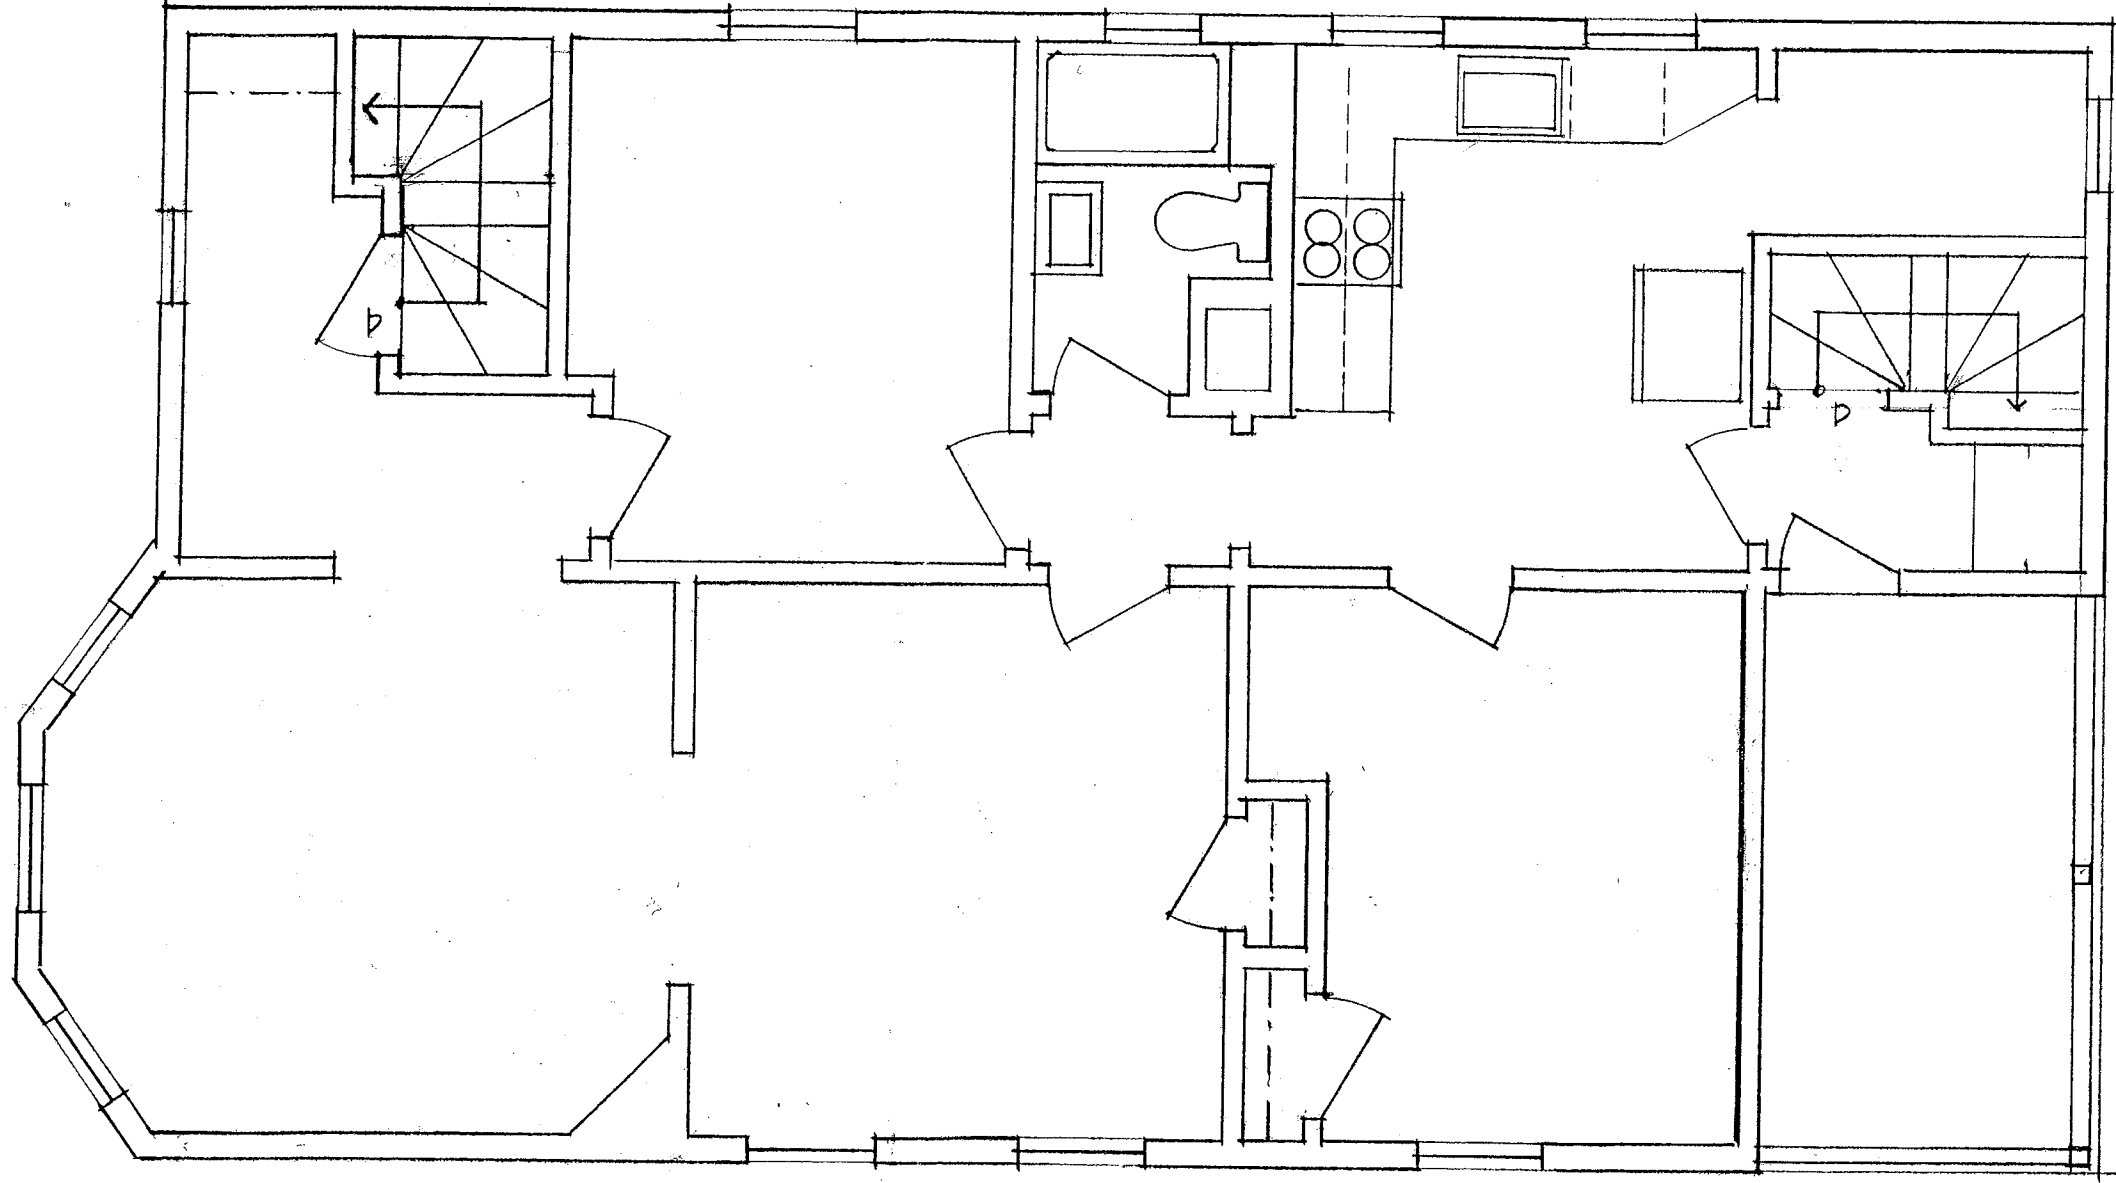


3RD FLOOR
EXISTING

PLANNING
SPECIALIST
PLANNING DEPT.

2003 NOV 19 PM 11:34

2008 NOV 19 PM 11:34

BELMONT
SQUARE

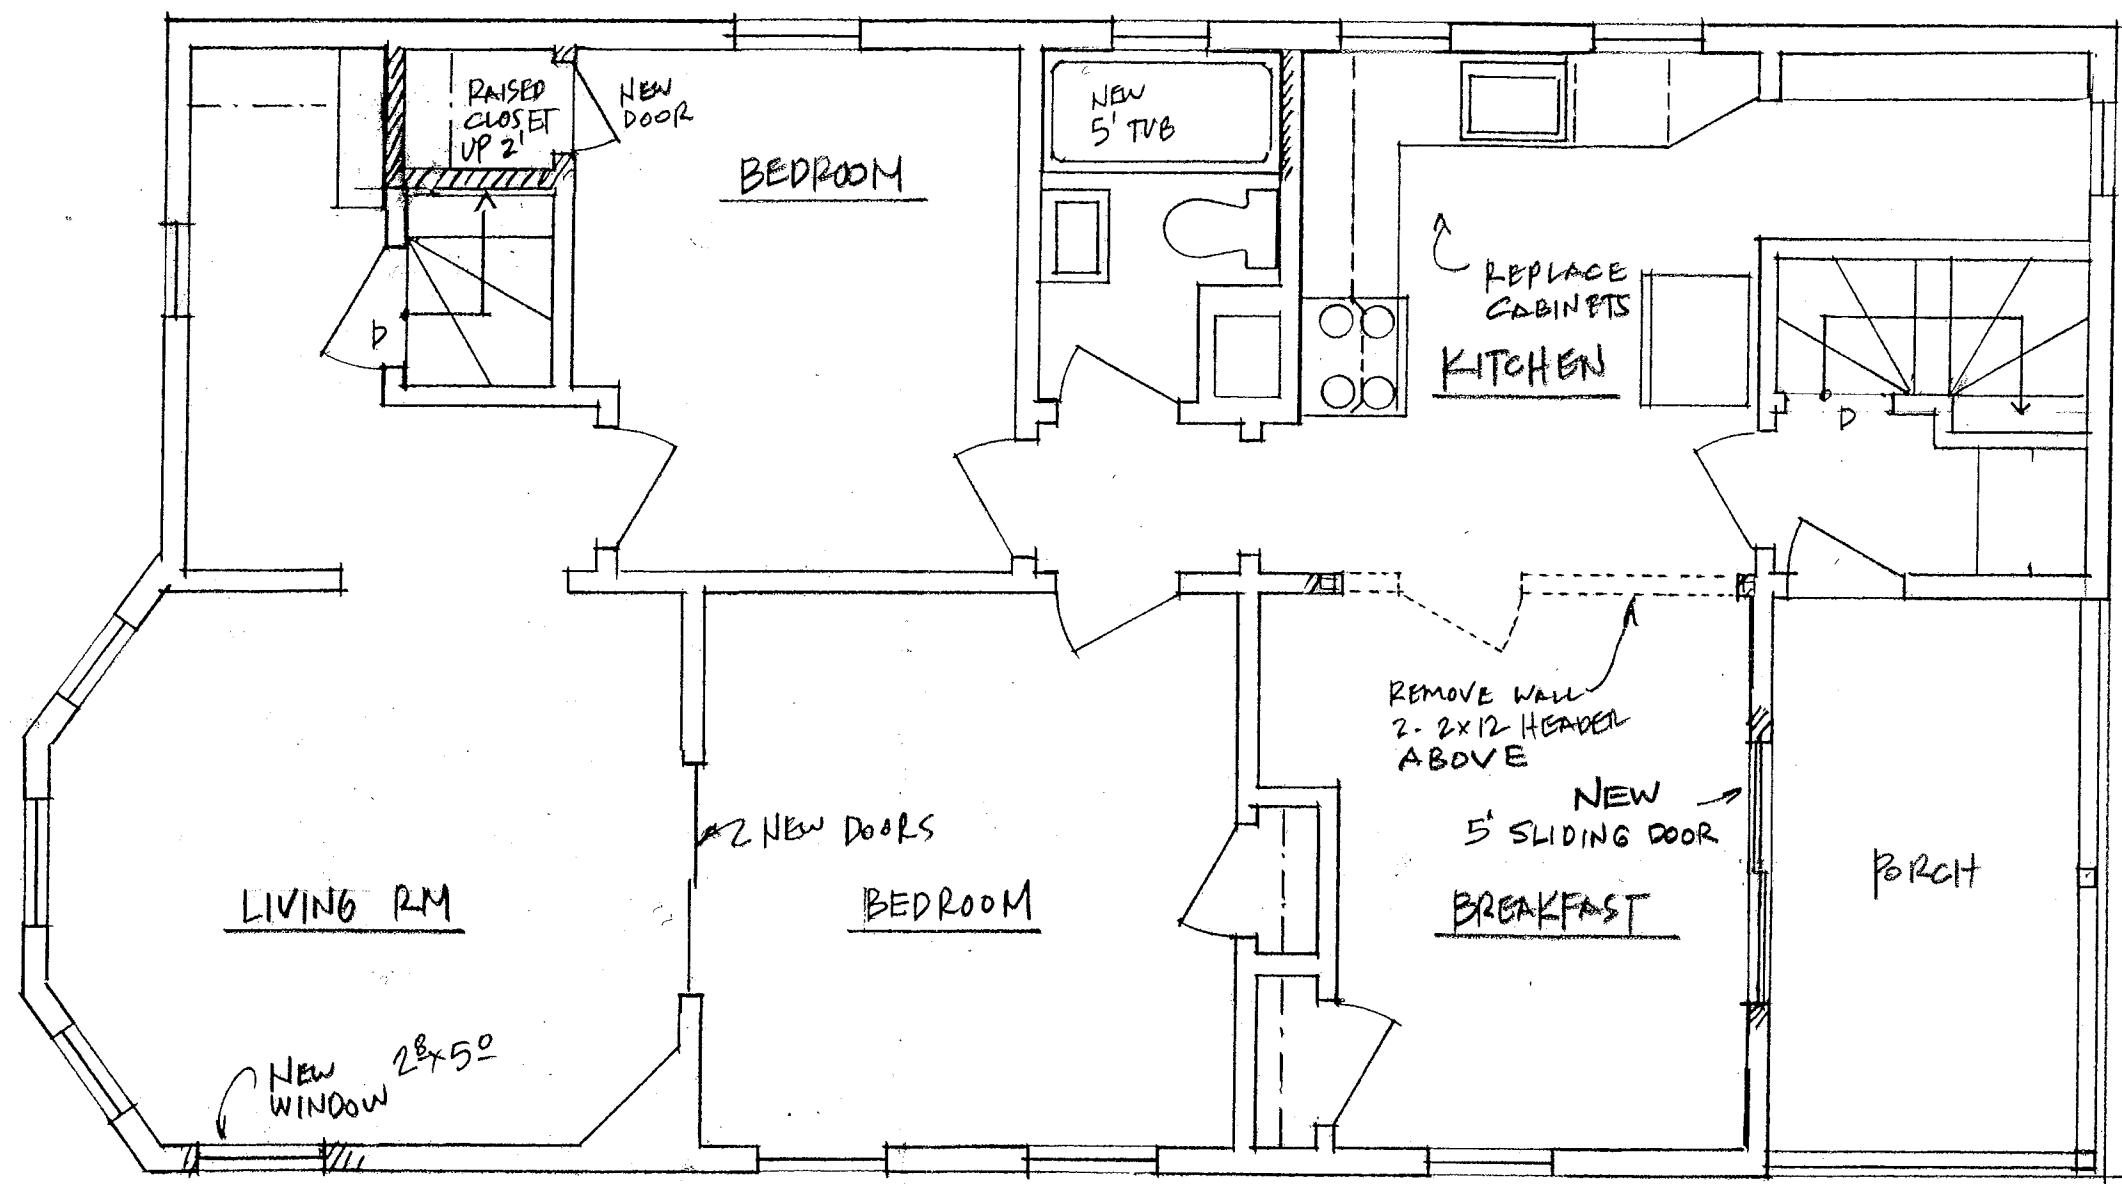

PROPOSED 3RD FLOOR





