


CERTIFIED PLOT PLAN

RECEIVED
S.P.O.D. AND
PLANNING DEPT.
2008 OCT 24 AM 2:53

N/F
TRUSTEES OF TUFTS COLLEGE.

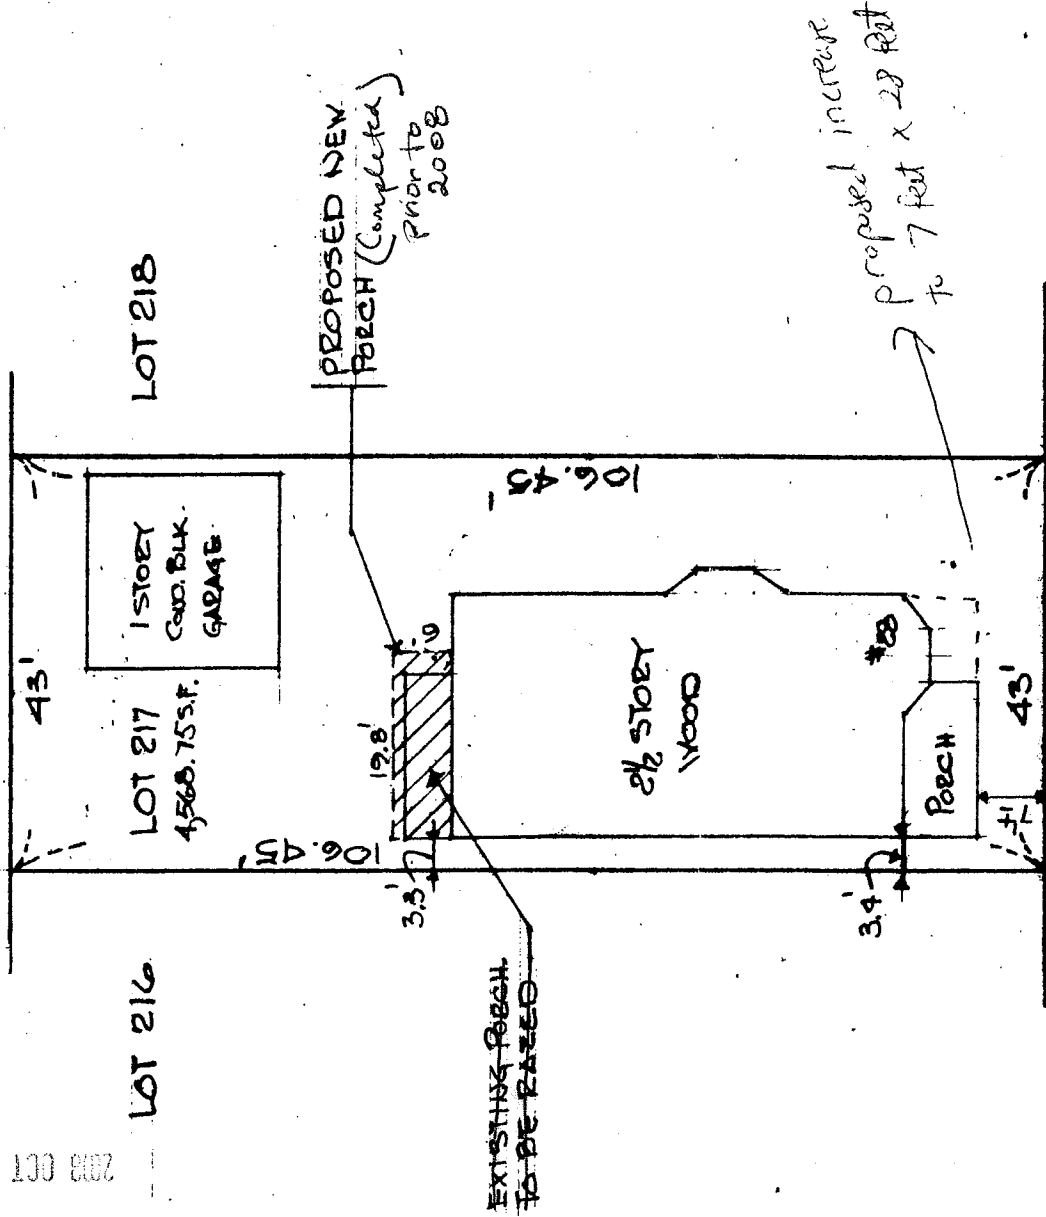

BURNHAM STREET

PLANS DENIED

SIGNATURE *Jan. L. Miller* DATE *10/10/09*

I hereby certify that the premises shown on this plan is not located within a flood hazard area as shown on Department H.U.D. Federal Insurance Administration Maps.

Community Number 250214 0001B

Identification Date JULY 17, 1986

By *Jan. L. Miller* Registered Land Surveyor

ROBERT M. GILL & ASSOCIATES, INC.
CIVIL ENGINEERS • SURVEYORS
410 Middlesex St. • Lowell, MA 01850 • (978) 452-0910

Subjects shown on this plan are for the determination of zoning requirements only. This plan is an inspection plan only, not to be used as a Board of Appeals or Certified Plot Plan.

scale: 1" = 20'
date: 5.12.03

I hereby certify, based on information provided, that the dwelling(s) on this plan is/are located approximately as shown hereon and that it complies with zoning set back in the Town/City of SOMERVILLE, MA. when constructed.

PROPOSED

By _____ Registered Land Surveyor


Middlesex Co. County

Deed Reference

Book 8889 Page 541

Plane Reference


Book 380 Plan ATEND

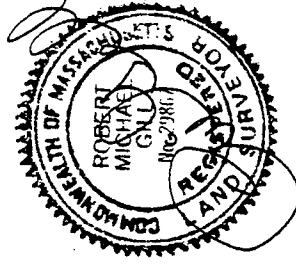

RECEIVED
S.P.C.D. AND
PLANNING DEPT.

2003 OCT 24 AM 2:53

DRIVEWAY

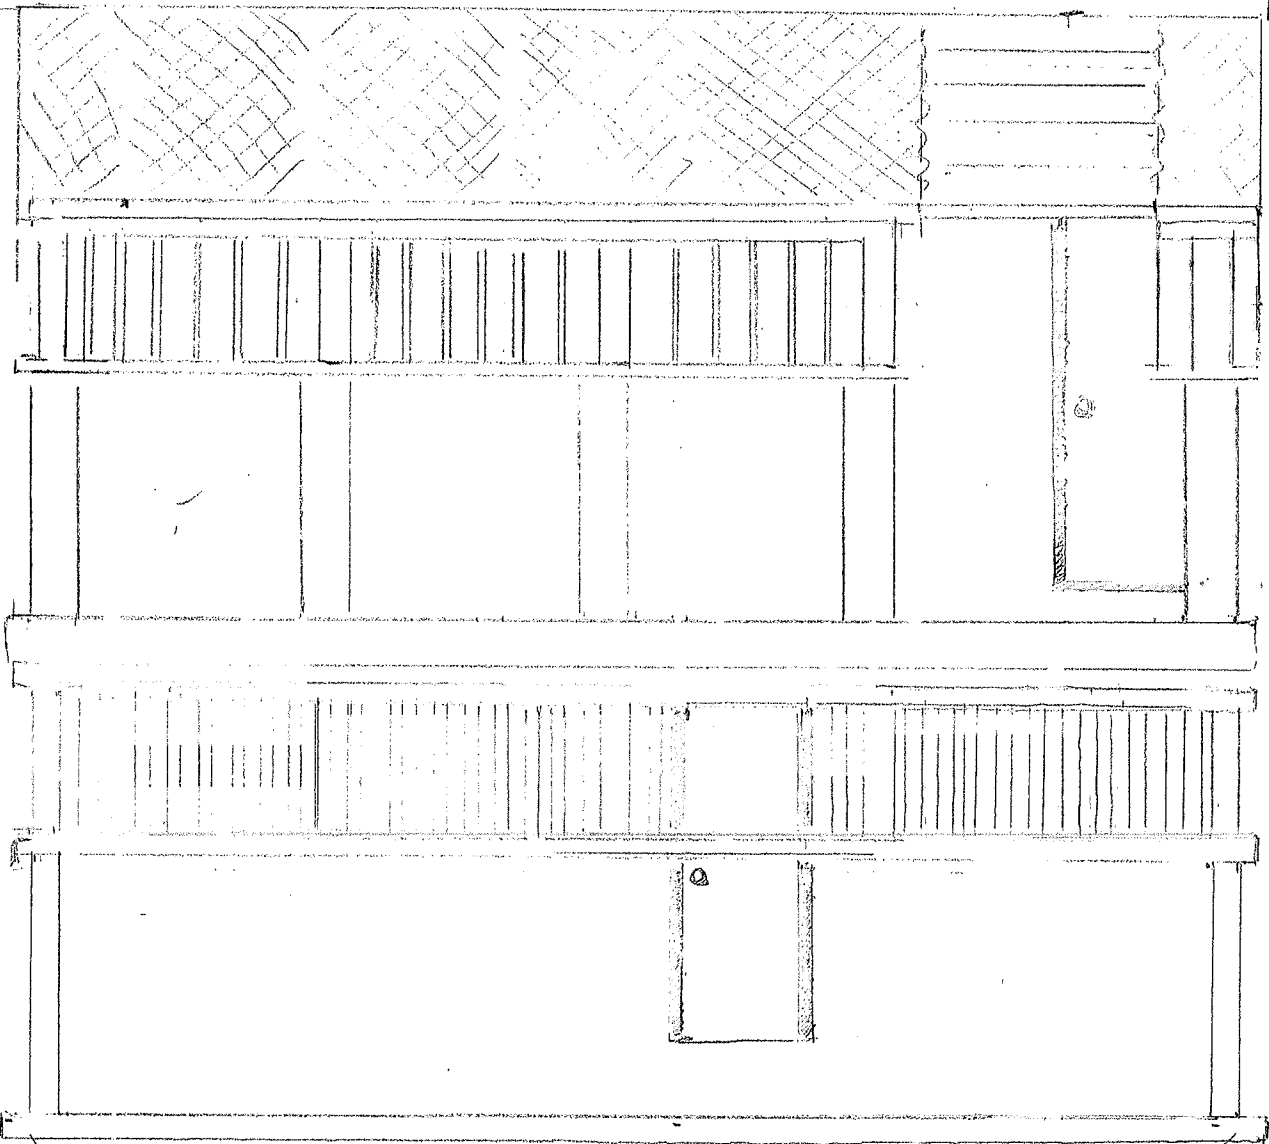


0.25" = 1'

DRIVEWAY

RECEIVED
S.P.C.D. AND
PLANNING DEPT.

2003 OCT 24 AM 2:53

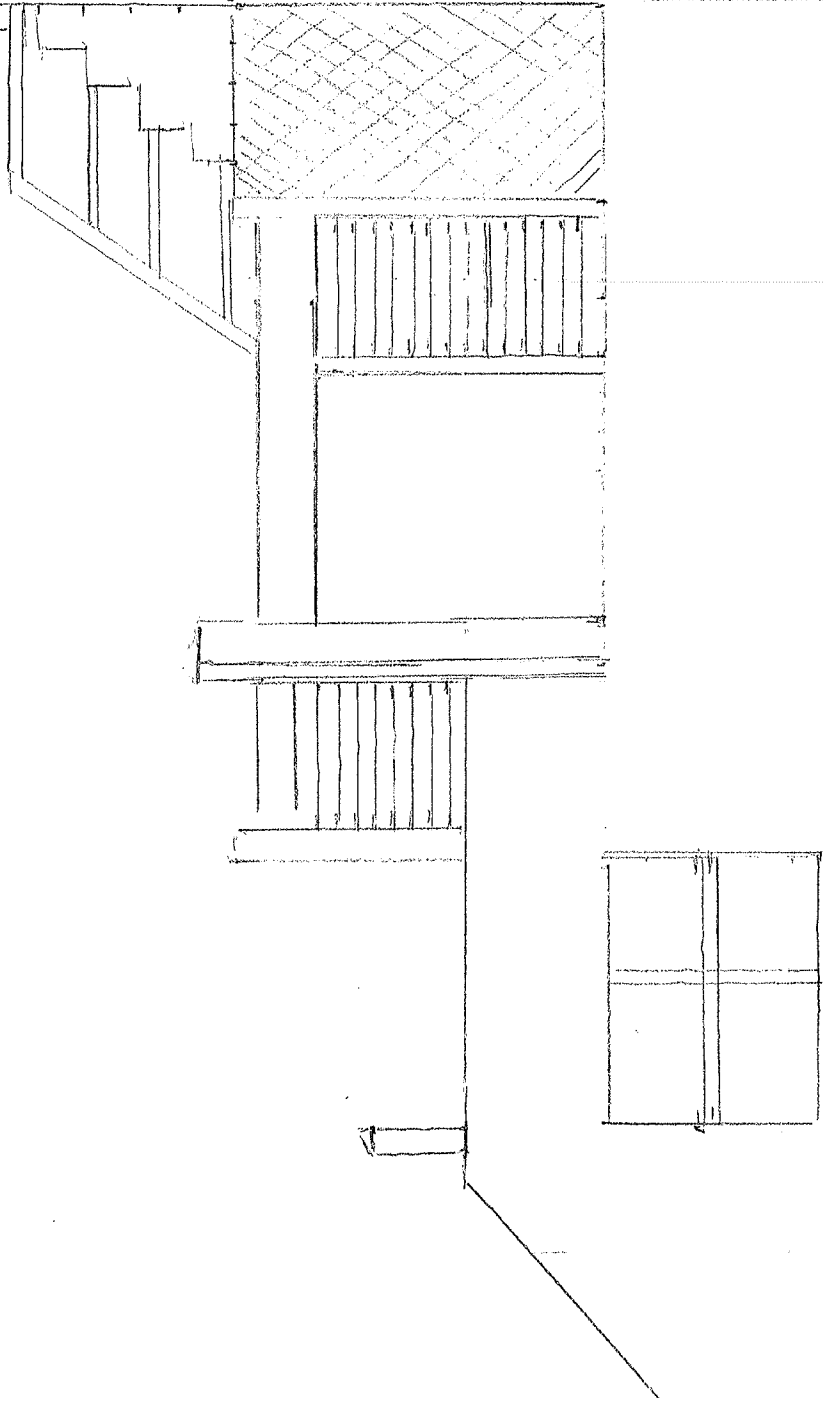

Street

0.25' = 1'