



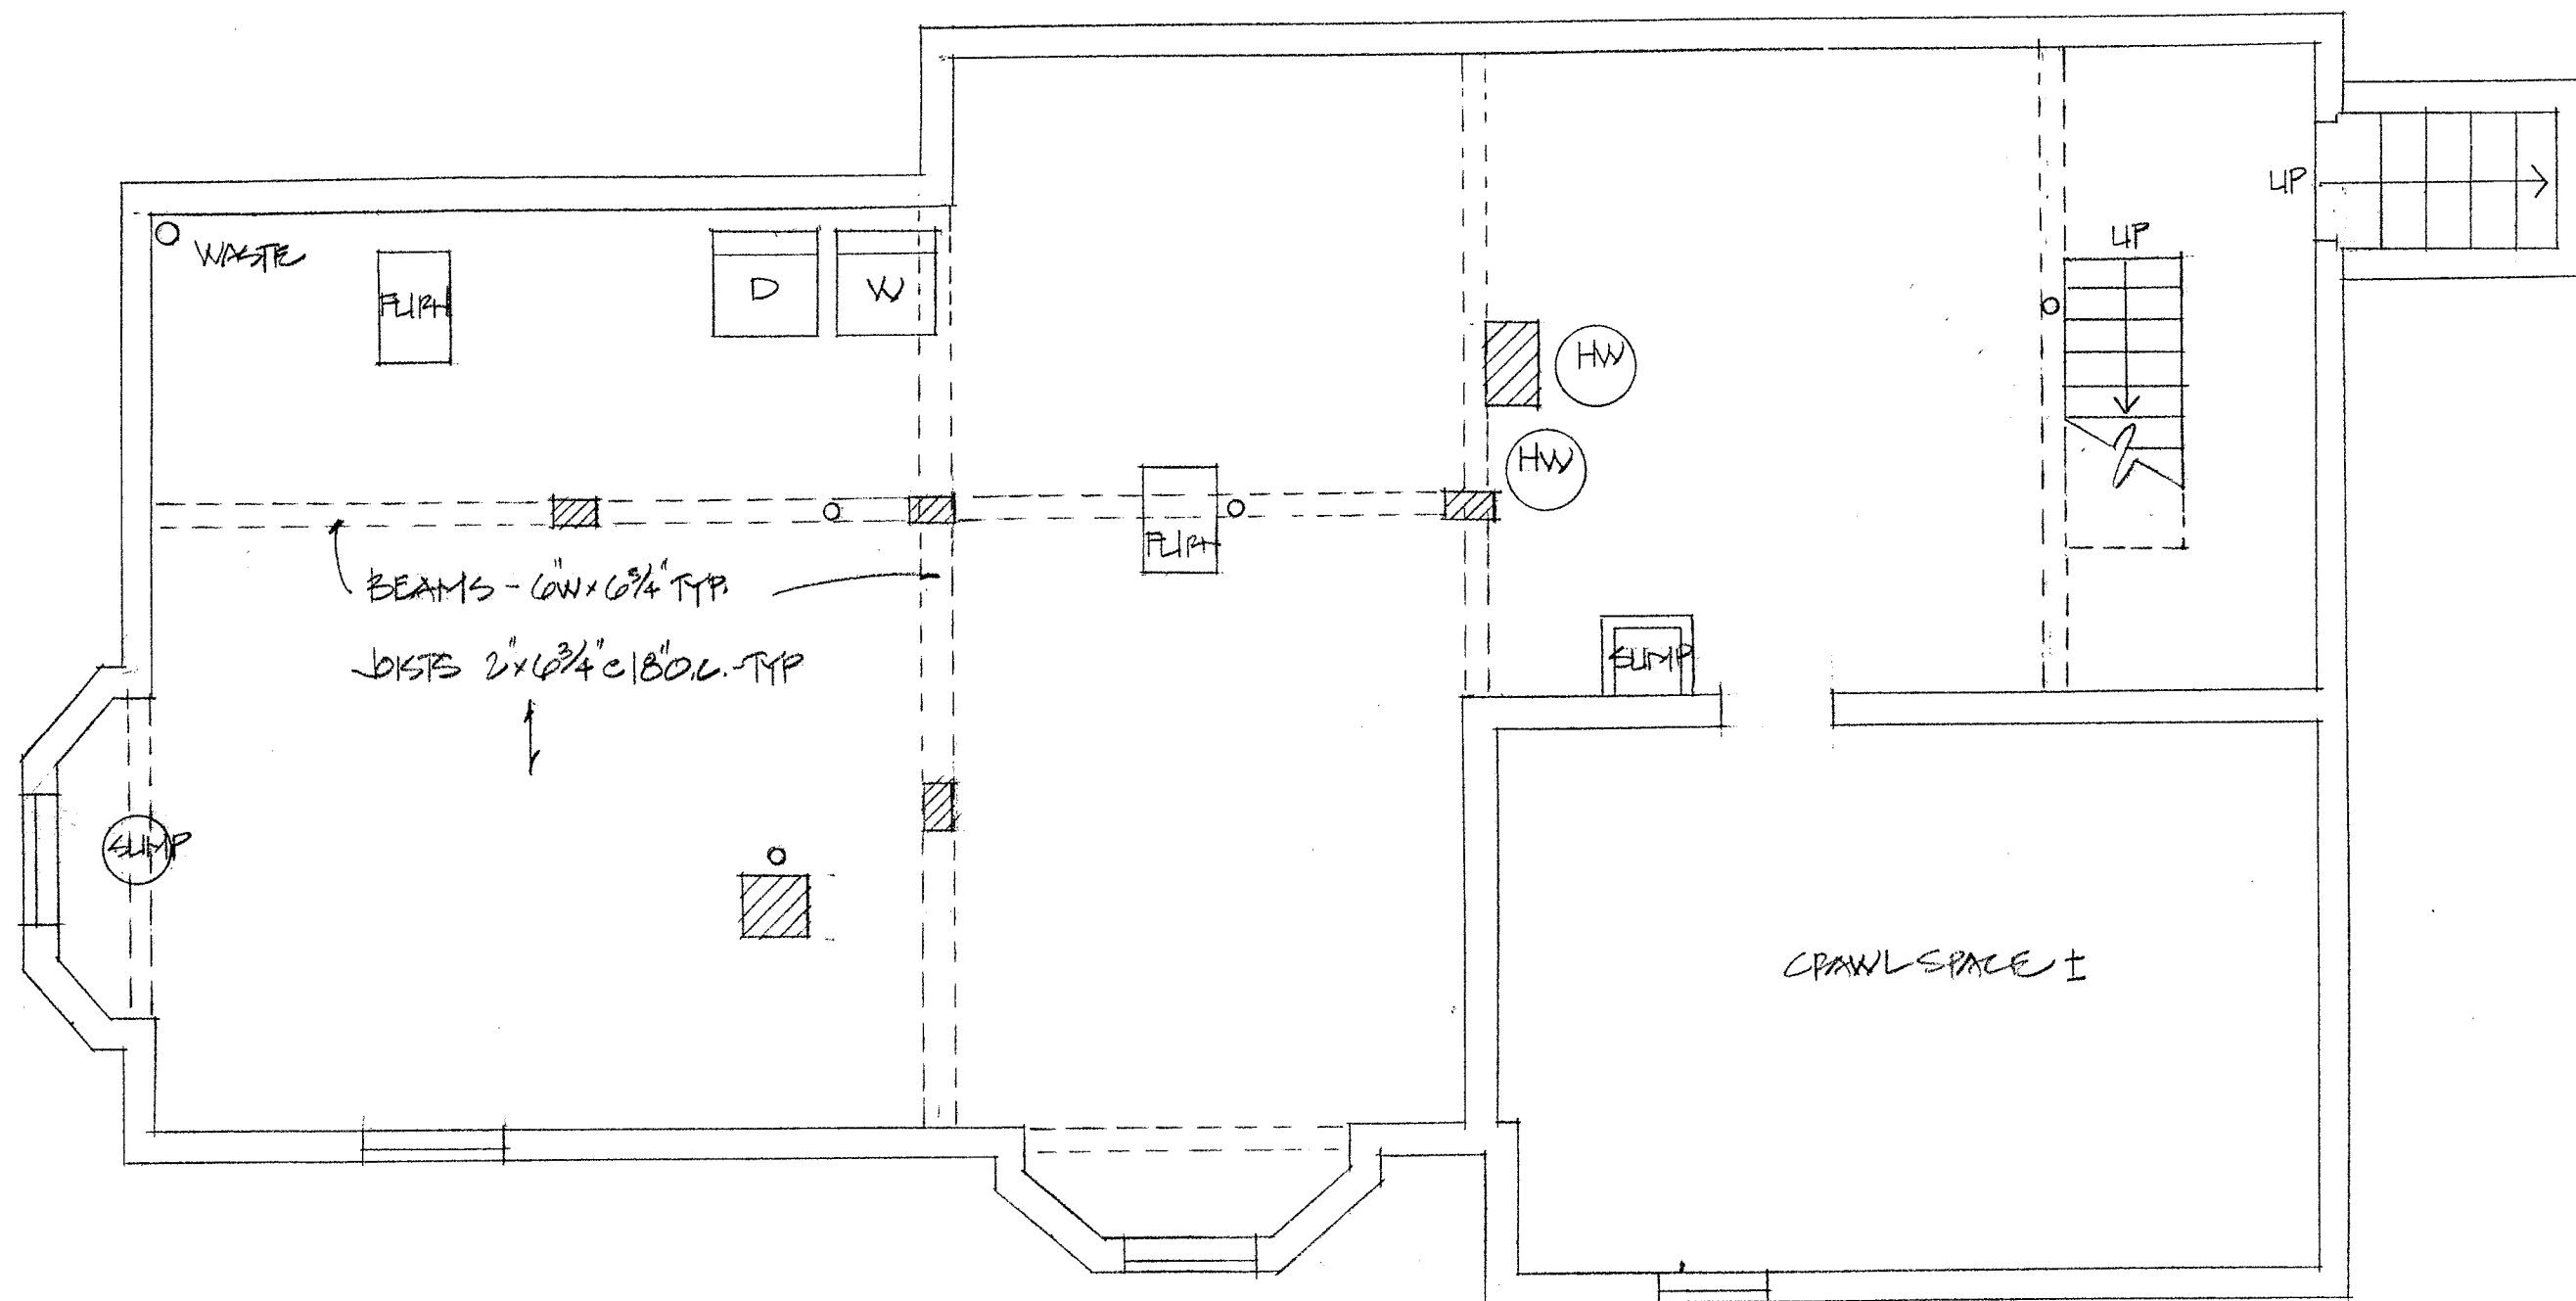


74 CEDAR STREET, SOMERVILLE MA
BASEMENT FLOOR PLAN - EXISTING
1/4" = 1'-0" 28 MAY 09



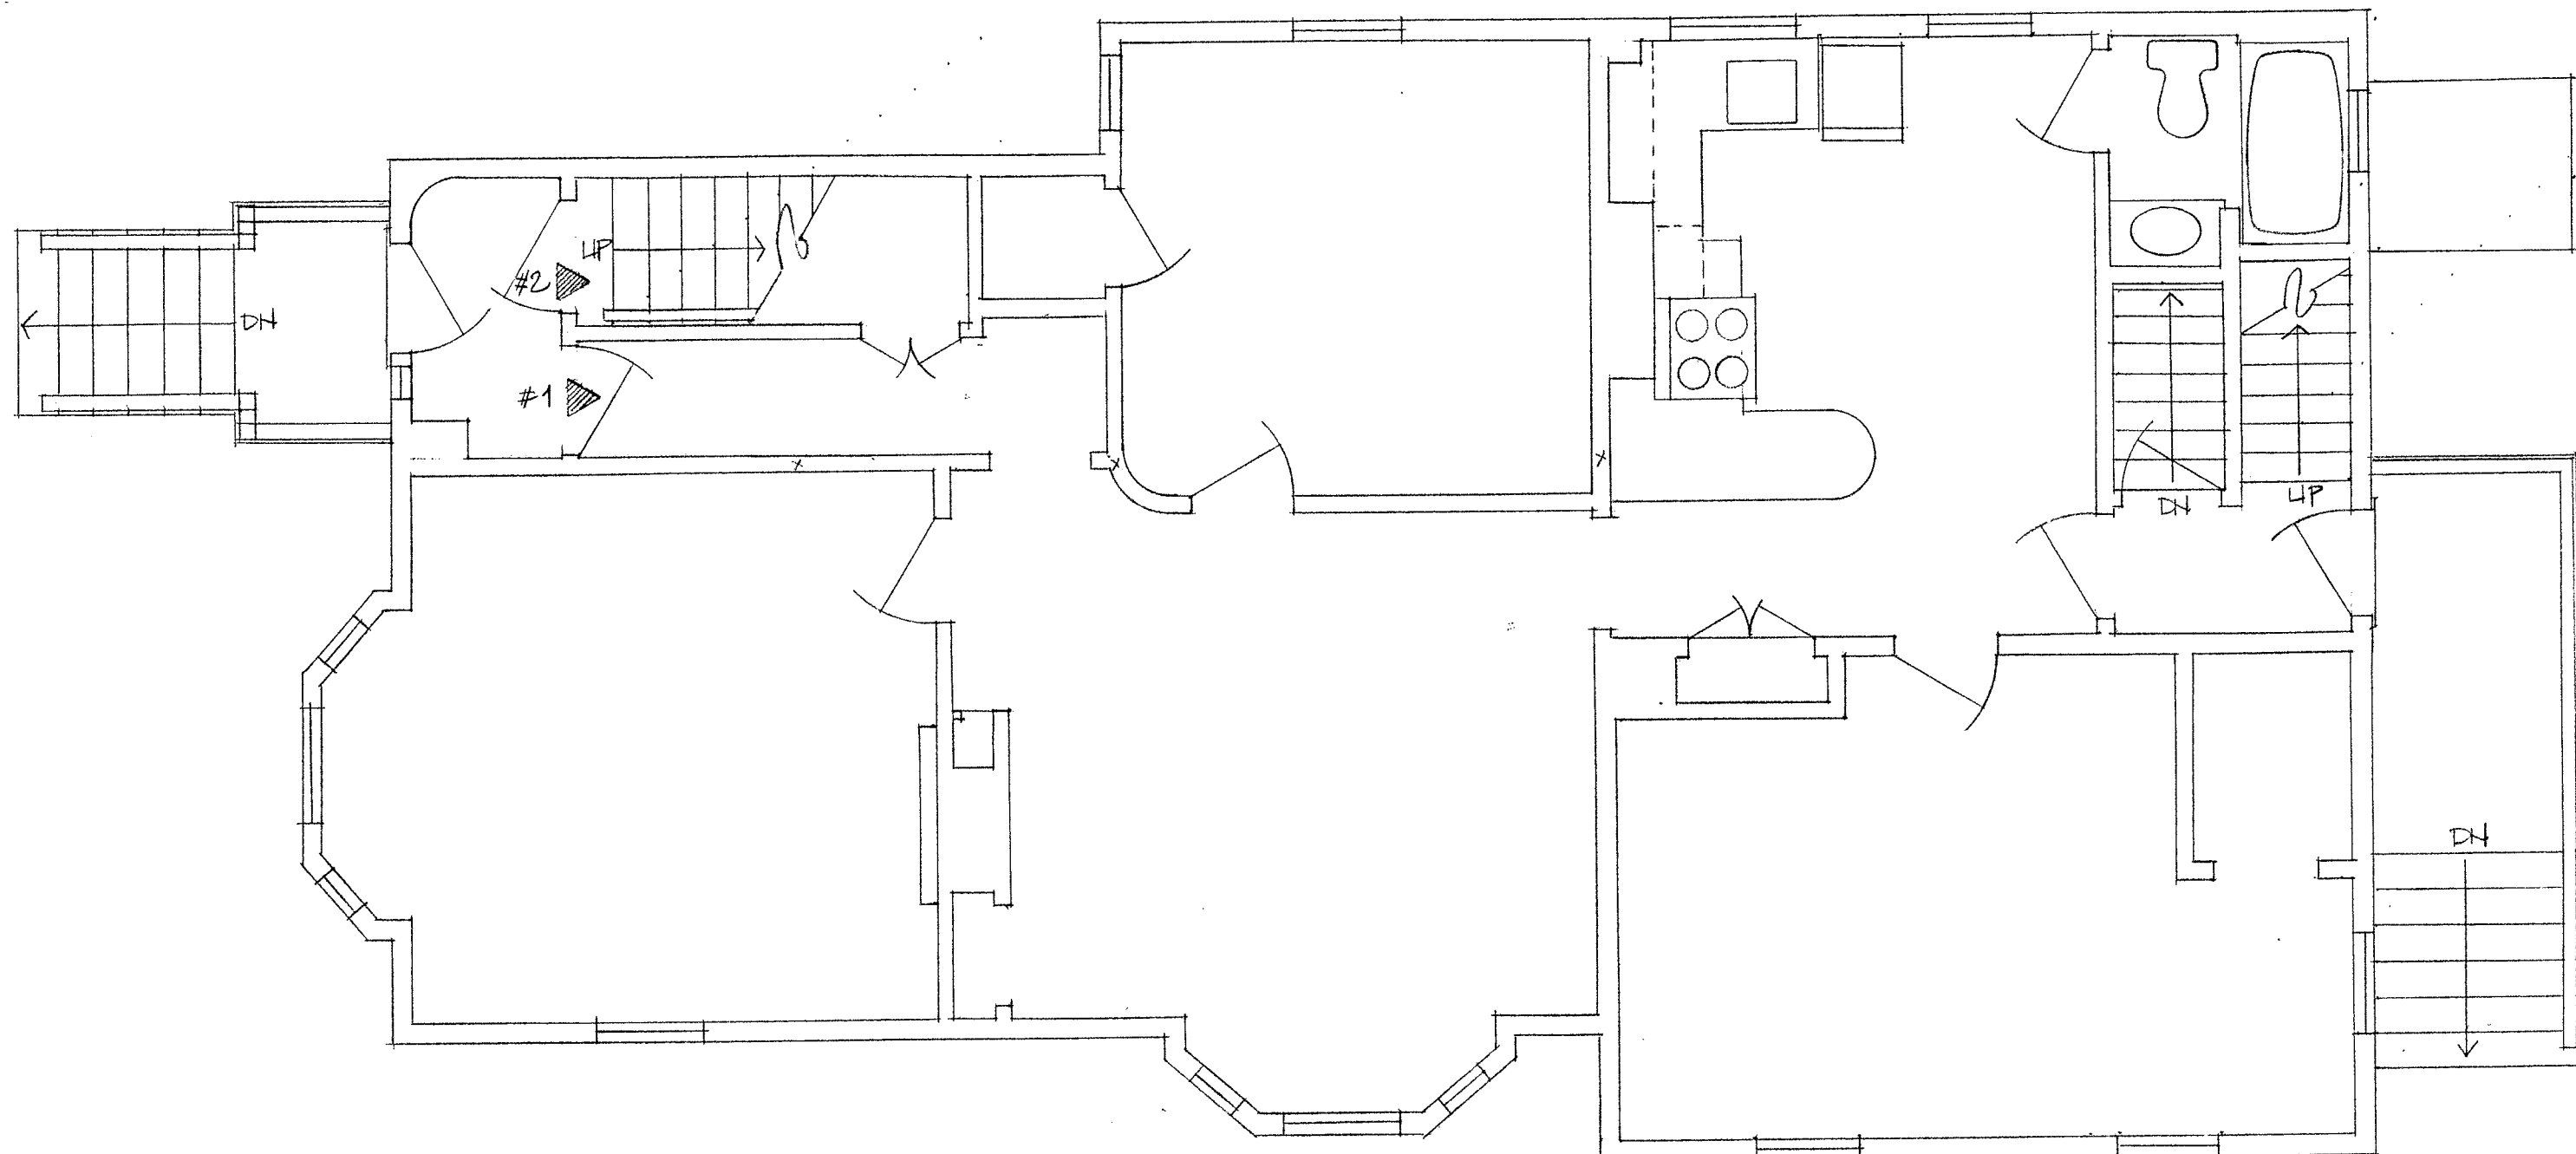


74 CEDAR STREET, SOMERVILLE MA
 FIRST FLOOR PLAN - EXISTING
 1/4" = 1'-0" 28 MAY 09



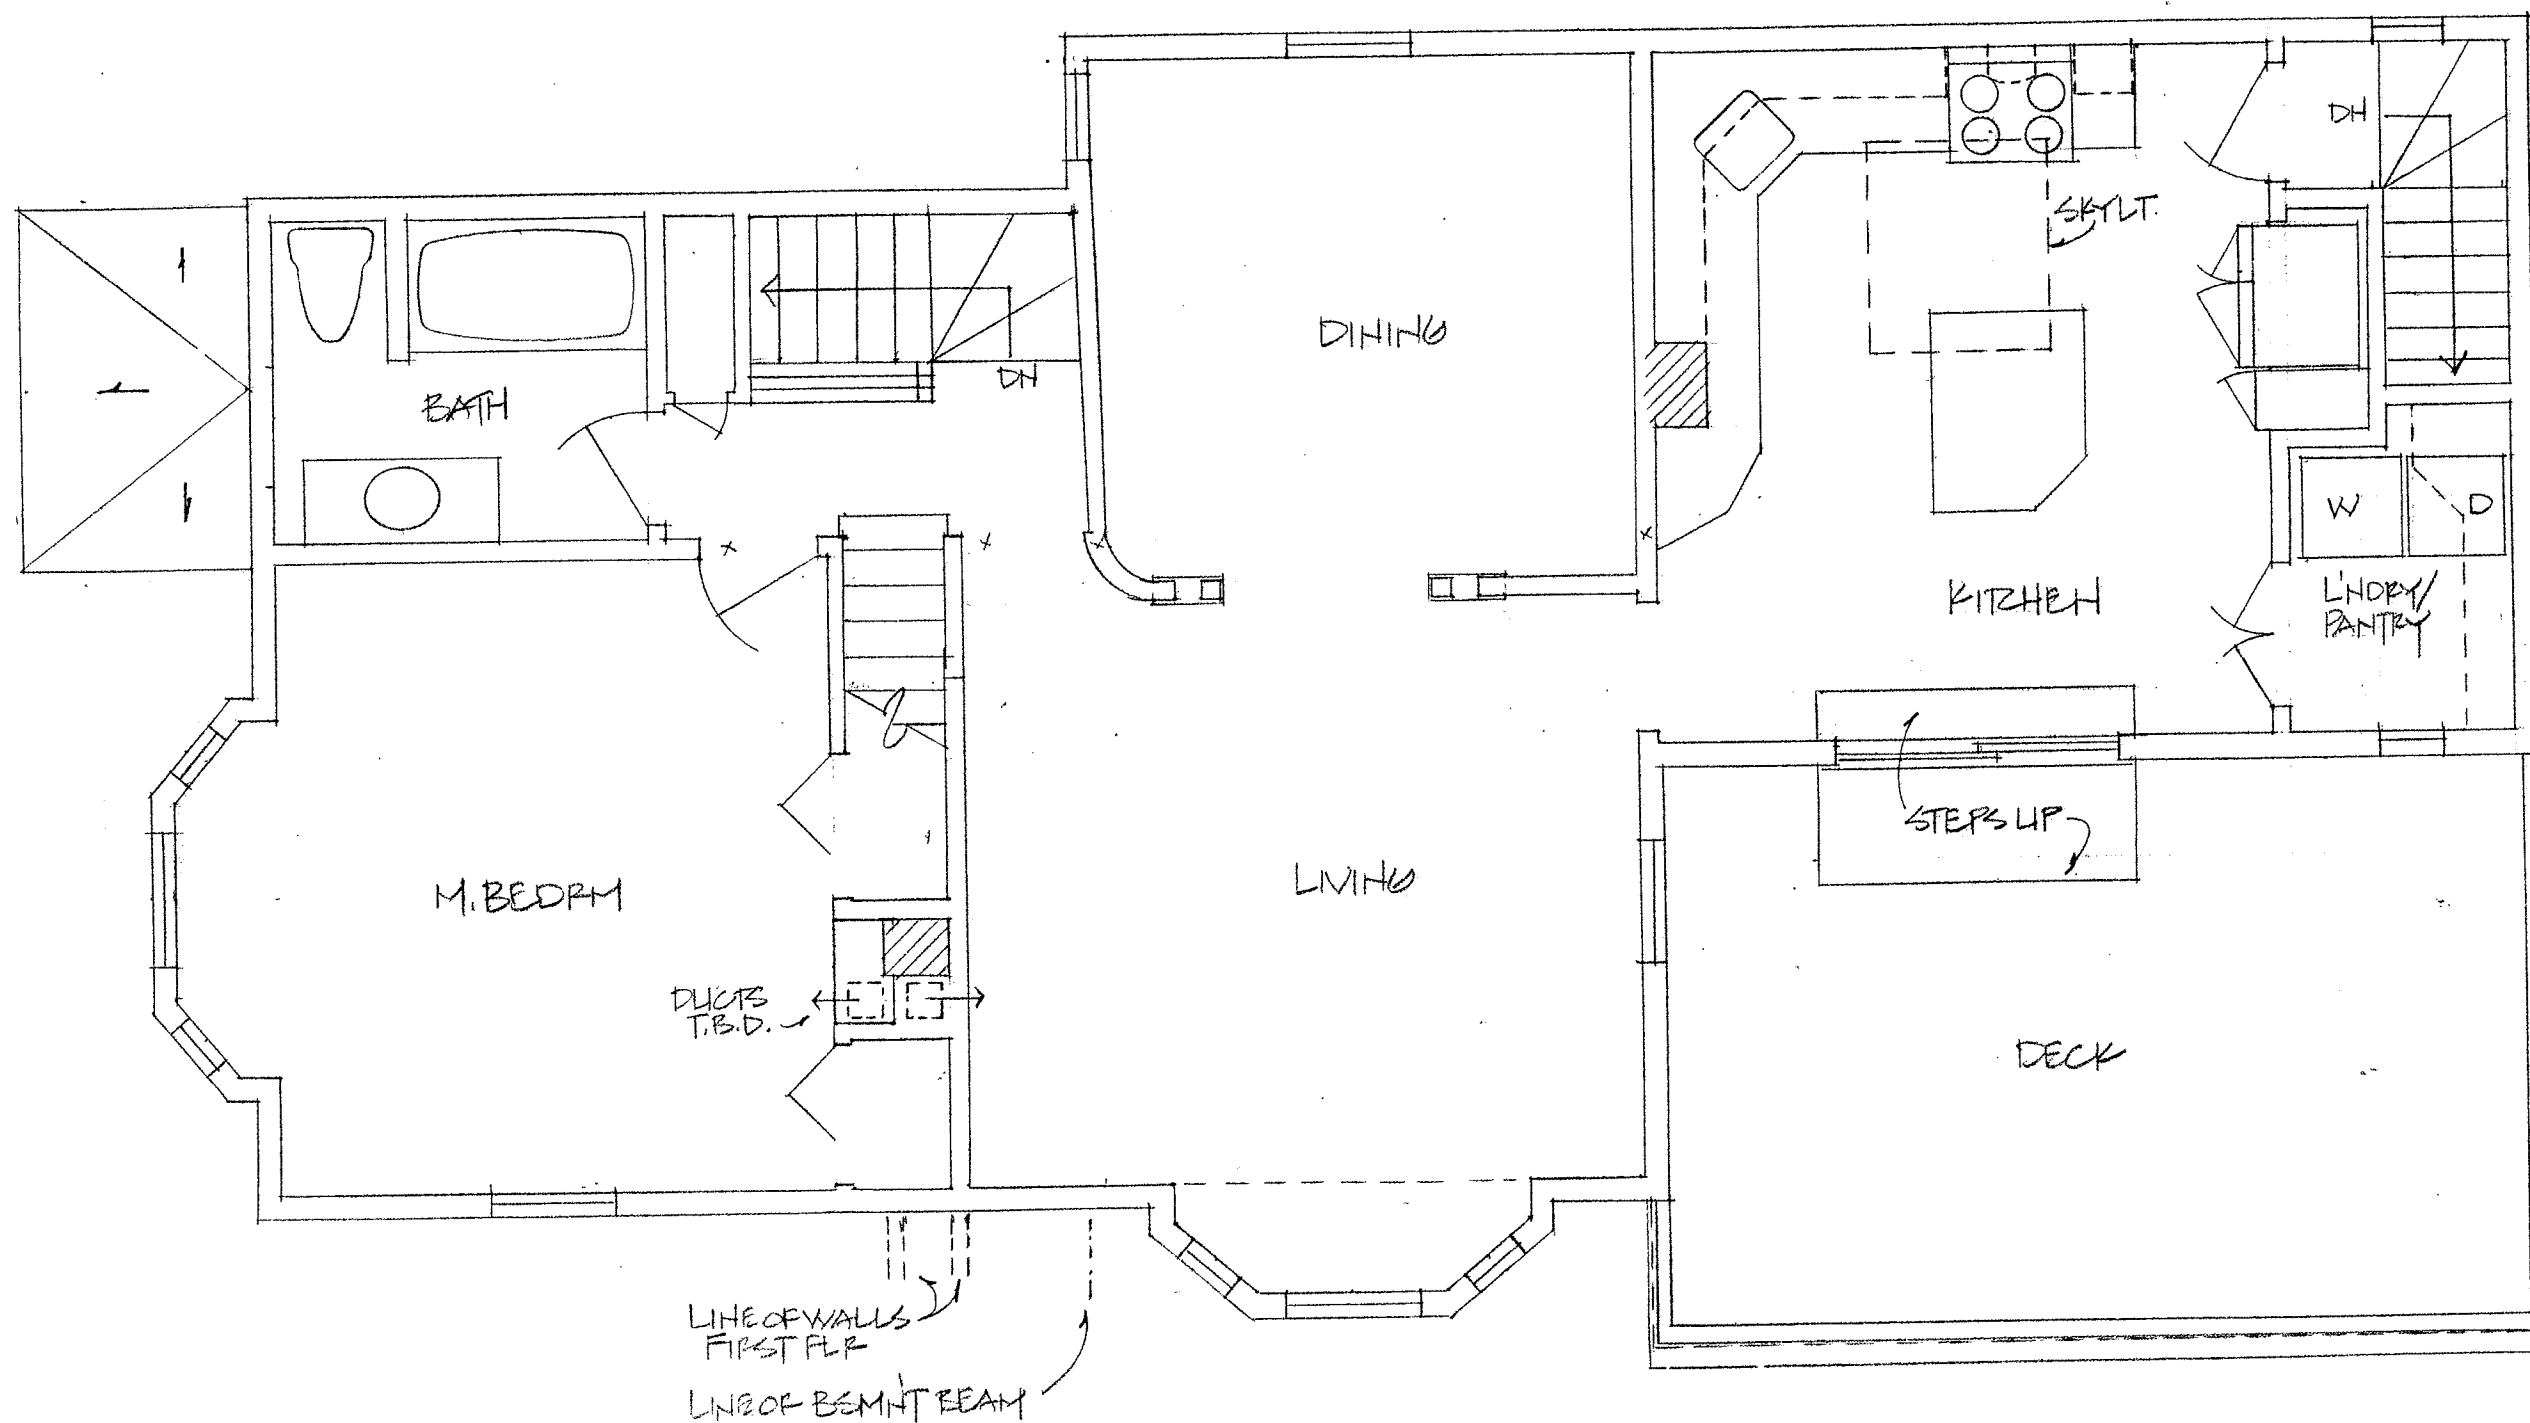


74 CEDAR STREET, SOMERVILLE MA
 SECOND FLOOR PLAN - EXISTING
 1/4"=1'-0" 28 MAY 09



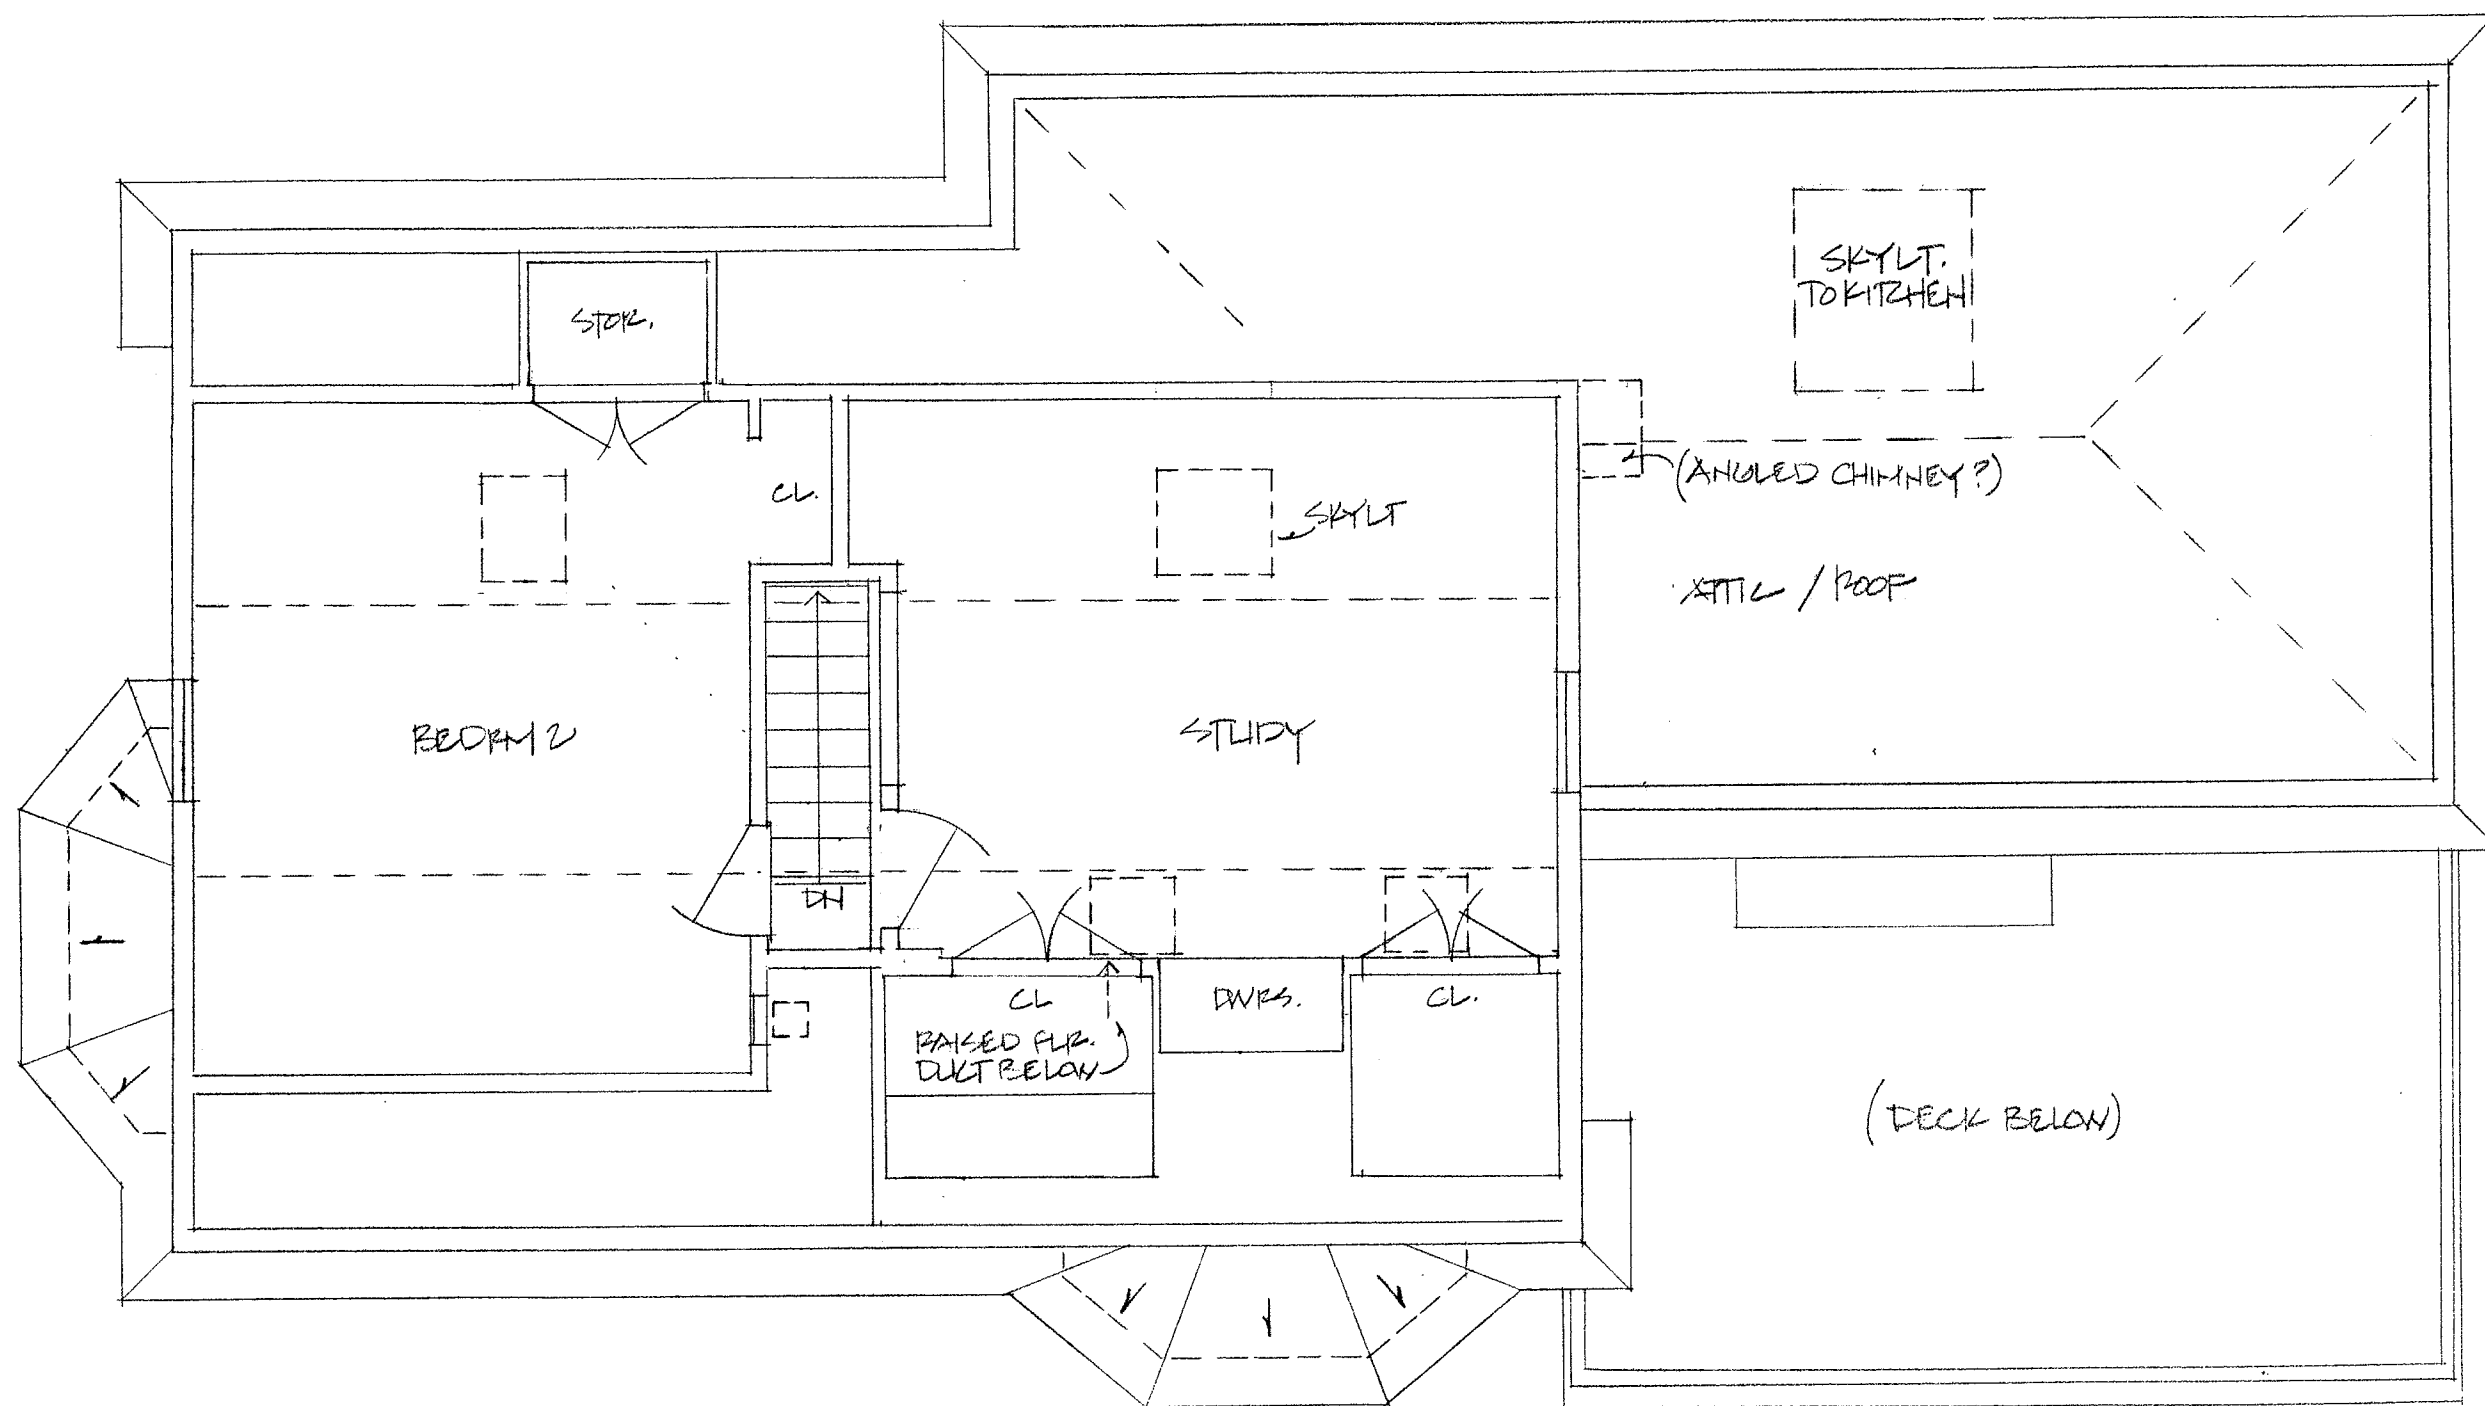

74 CEDAR STREET, SOMERVILLE MA
 THIRD FLOOR PLAN - EXISTING
 1/4" = 1'0" 28 MAY 09



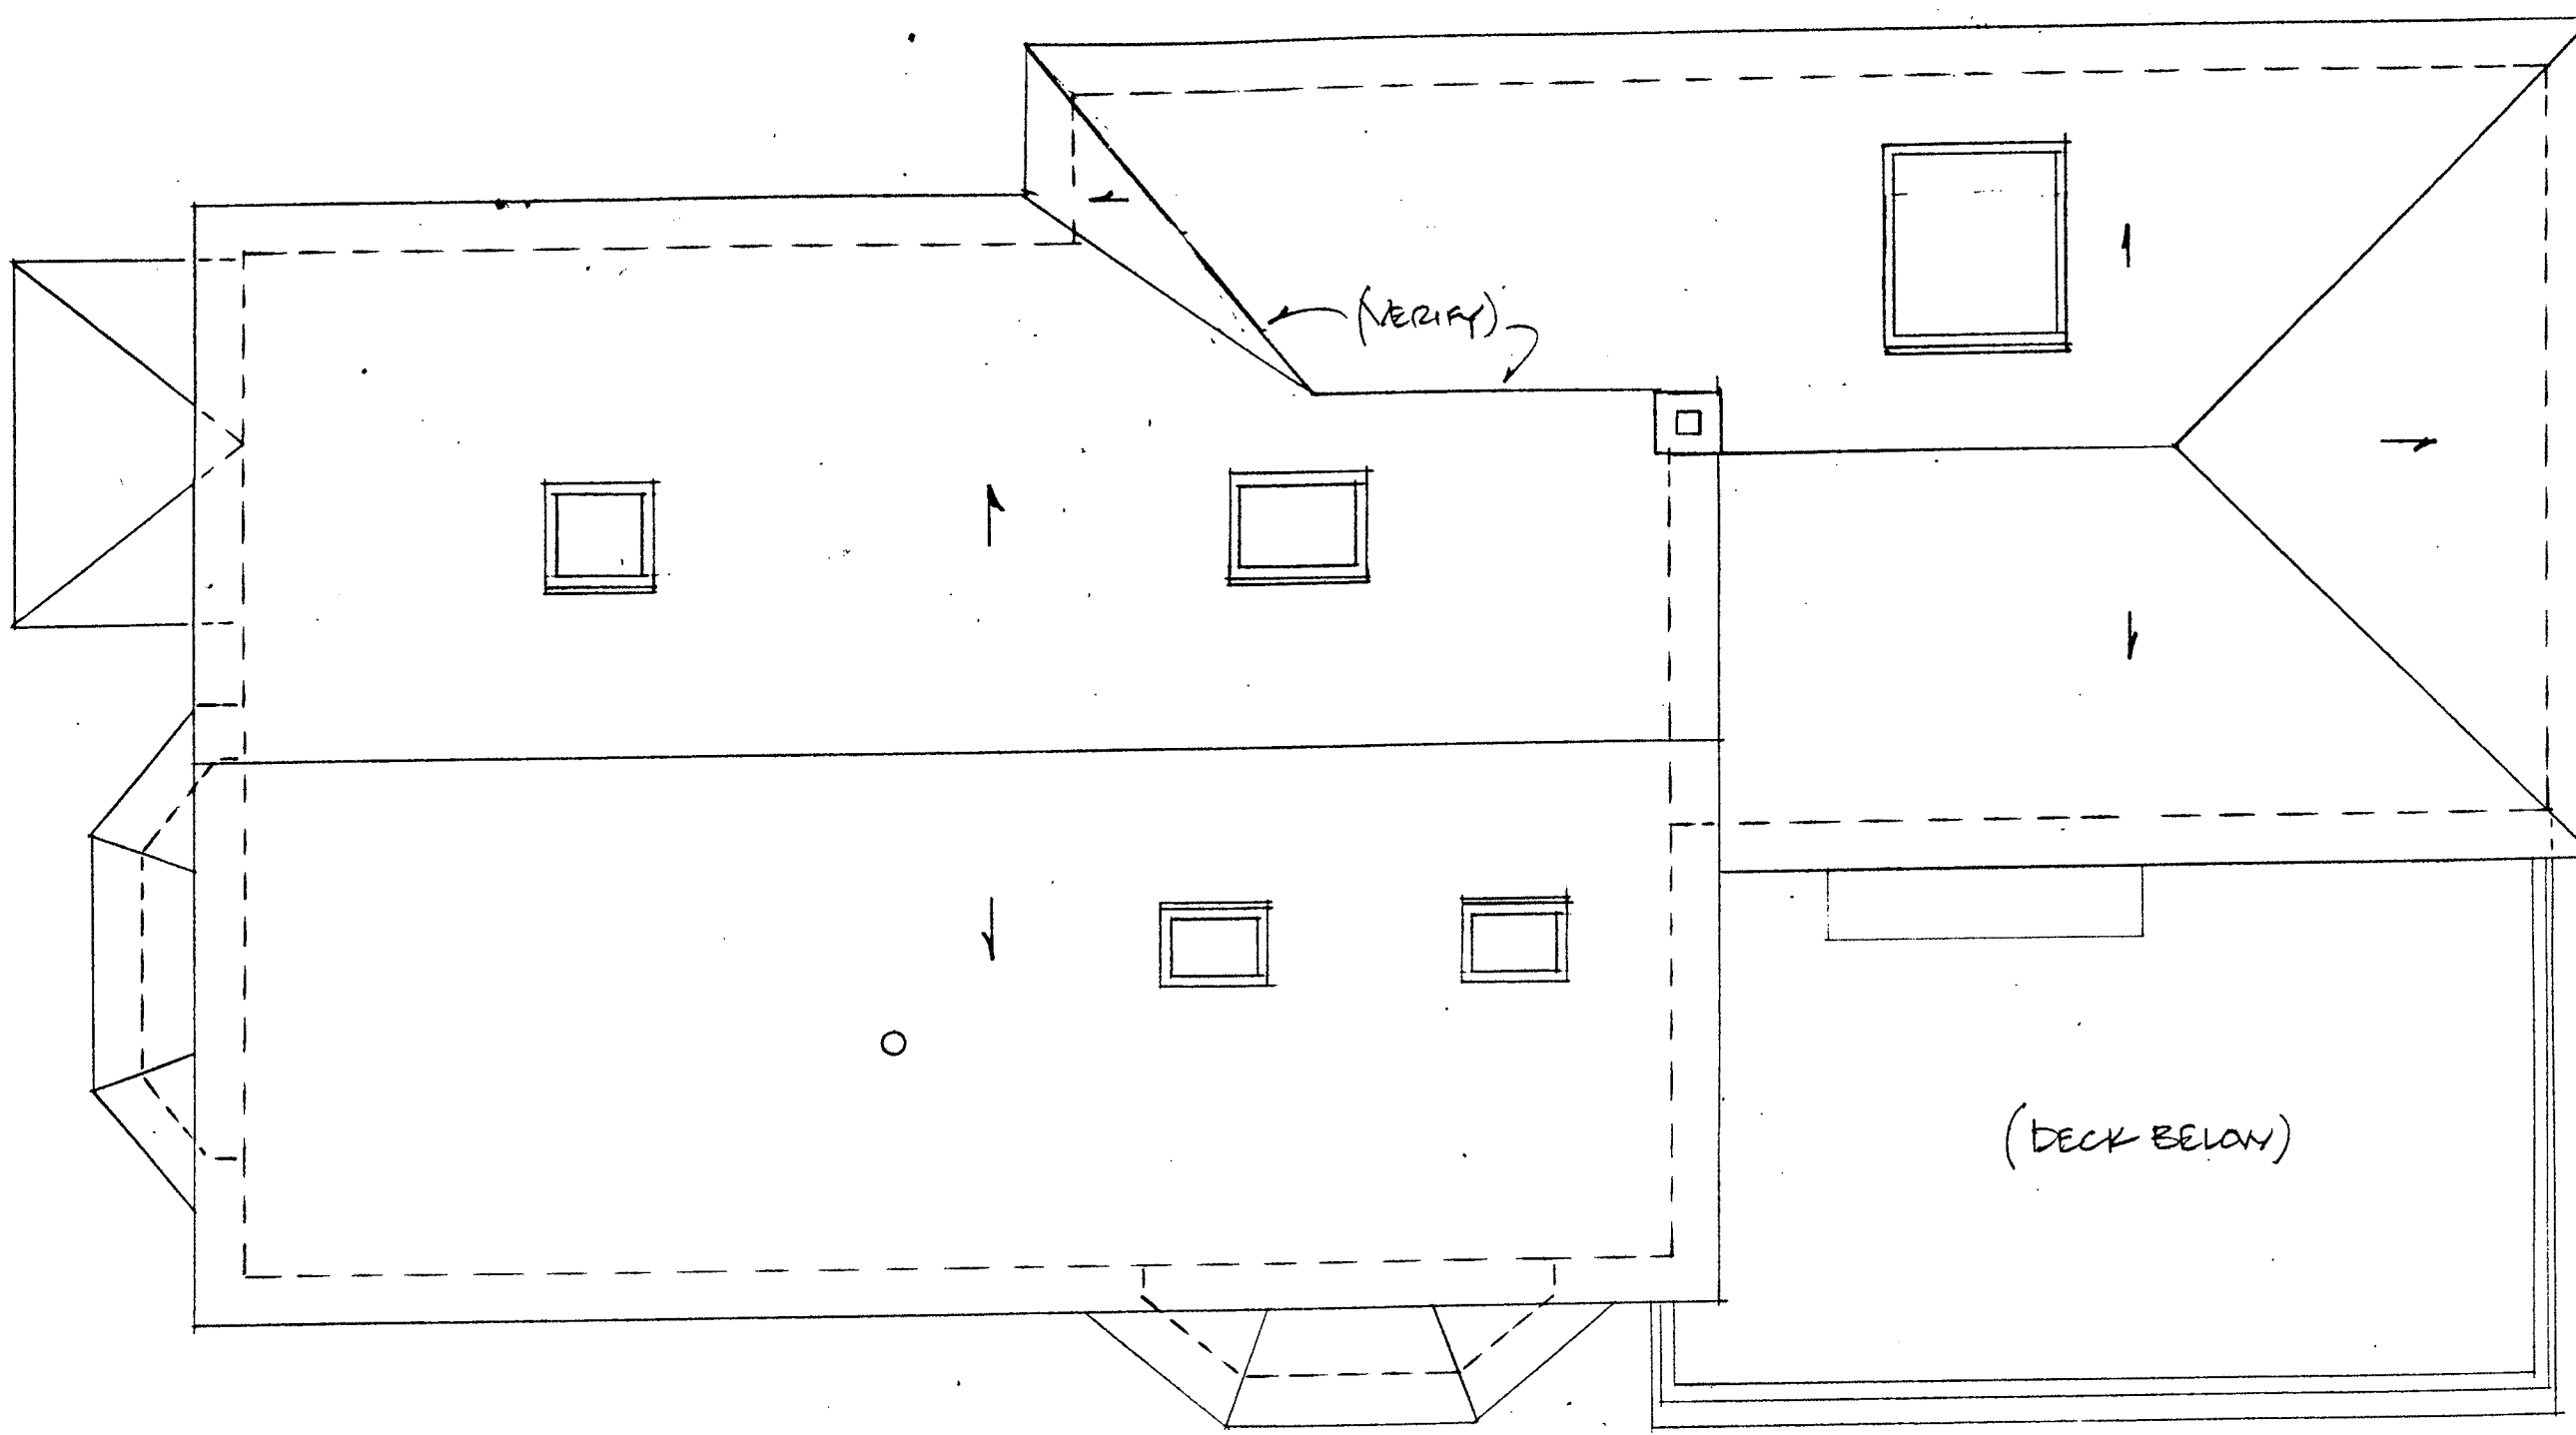

74 CEDAR STREET, SOMERVILLE MA
ROOF PLAN - EXISTING
1/4" = 1'-0" 28 MAY 09






74 CEDAR STREET, SOMERVILLE MA
 SE ELEVATION - EXISTING
 1/4" = 1'-0" 20 MAY 09






74 CEDAR STREET, SOMERVILLE MA
NE ELEVATION - EXISTING
1/4"=1'0" 28 MAY 09

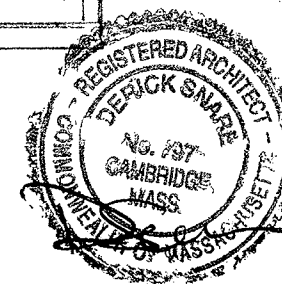






74 CEDAR STREET, SOMERVILLE MA
NW ELEVATION - EXISTING
1/4" = 1'-0" 28 MAY 09



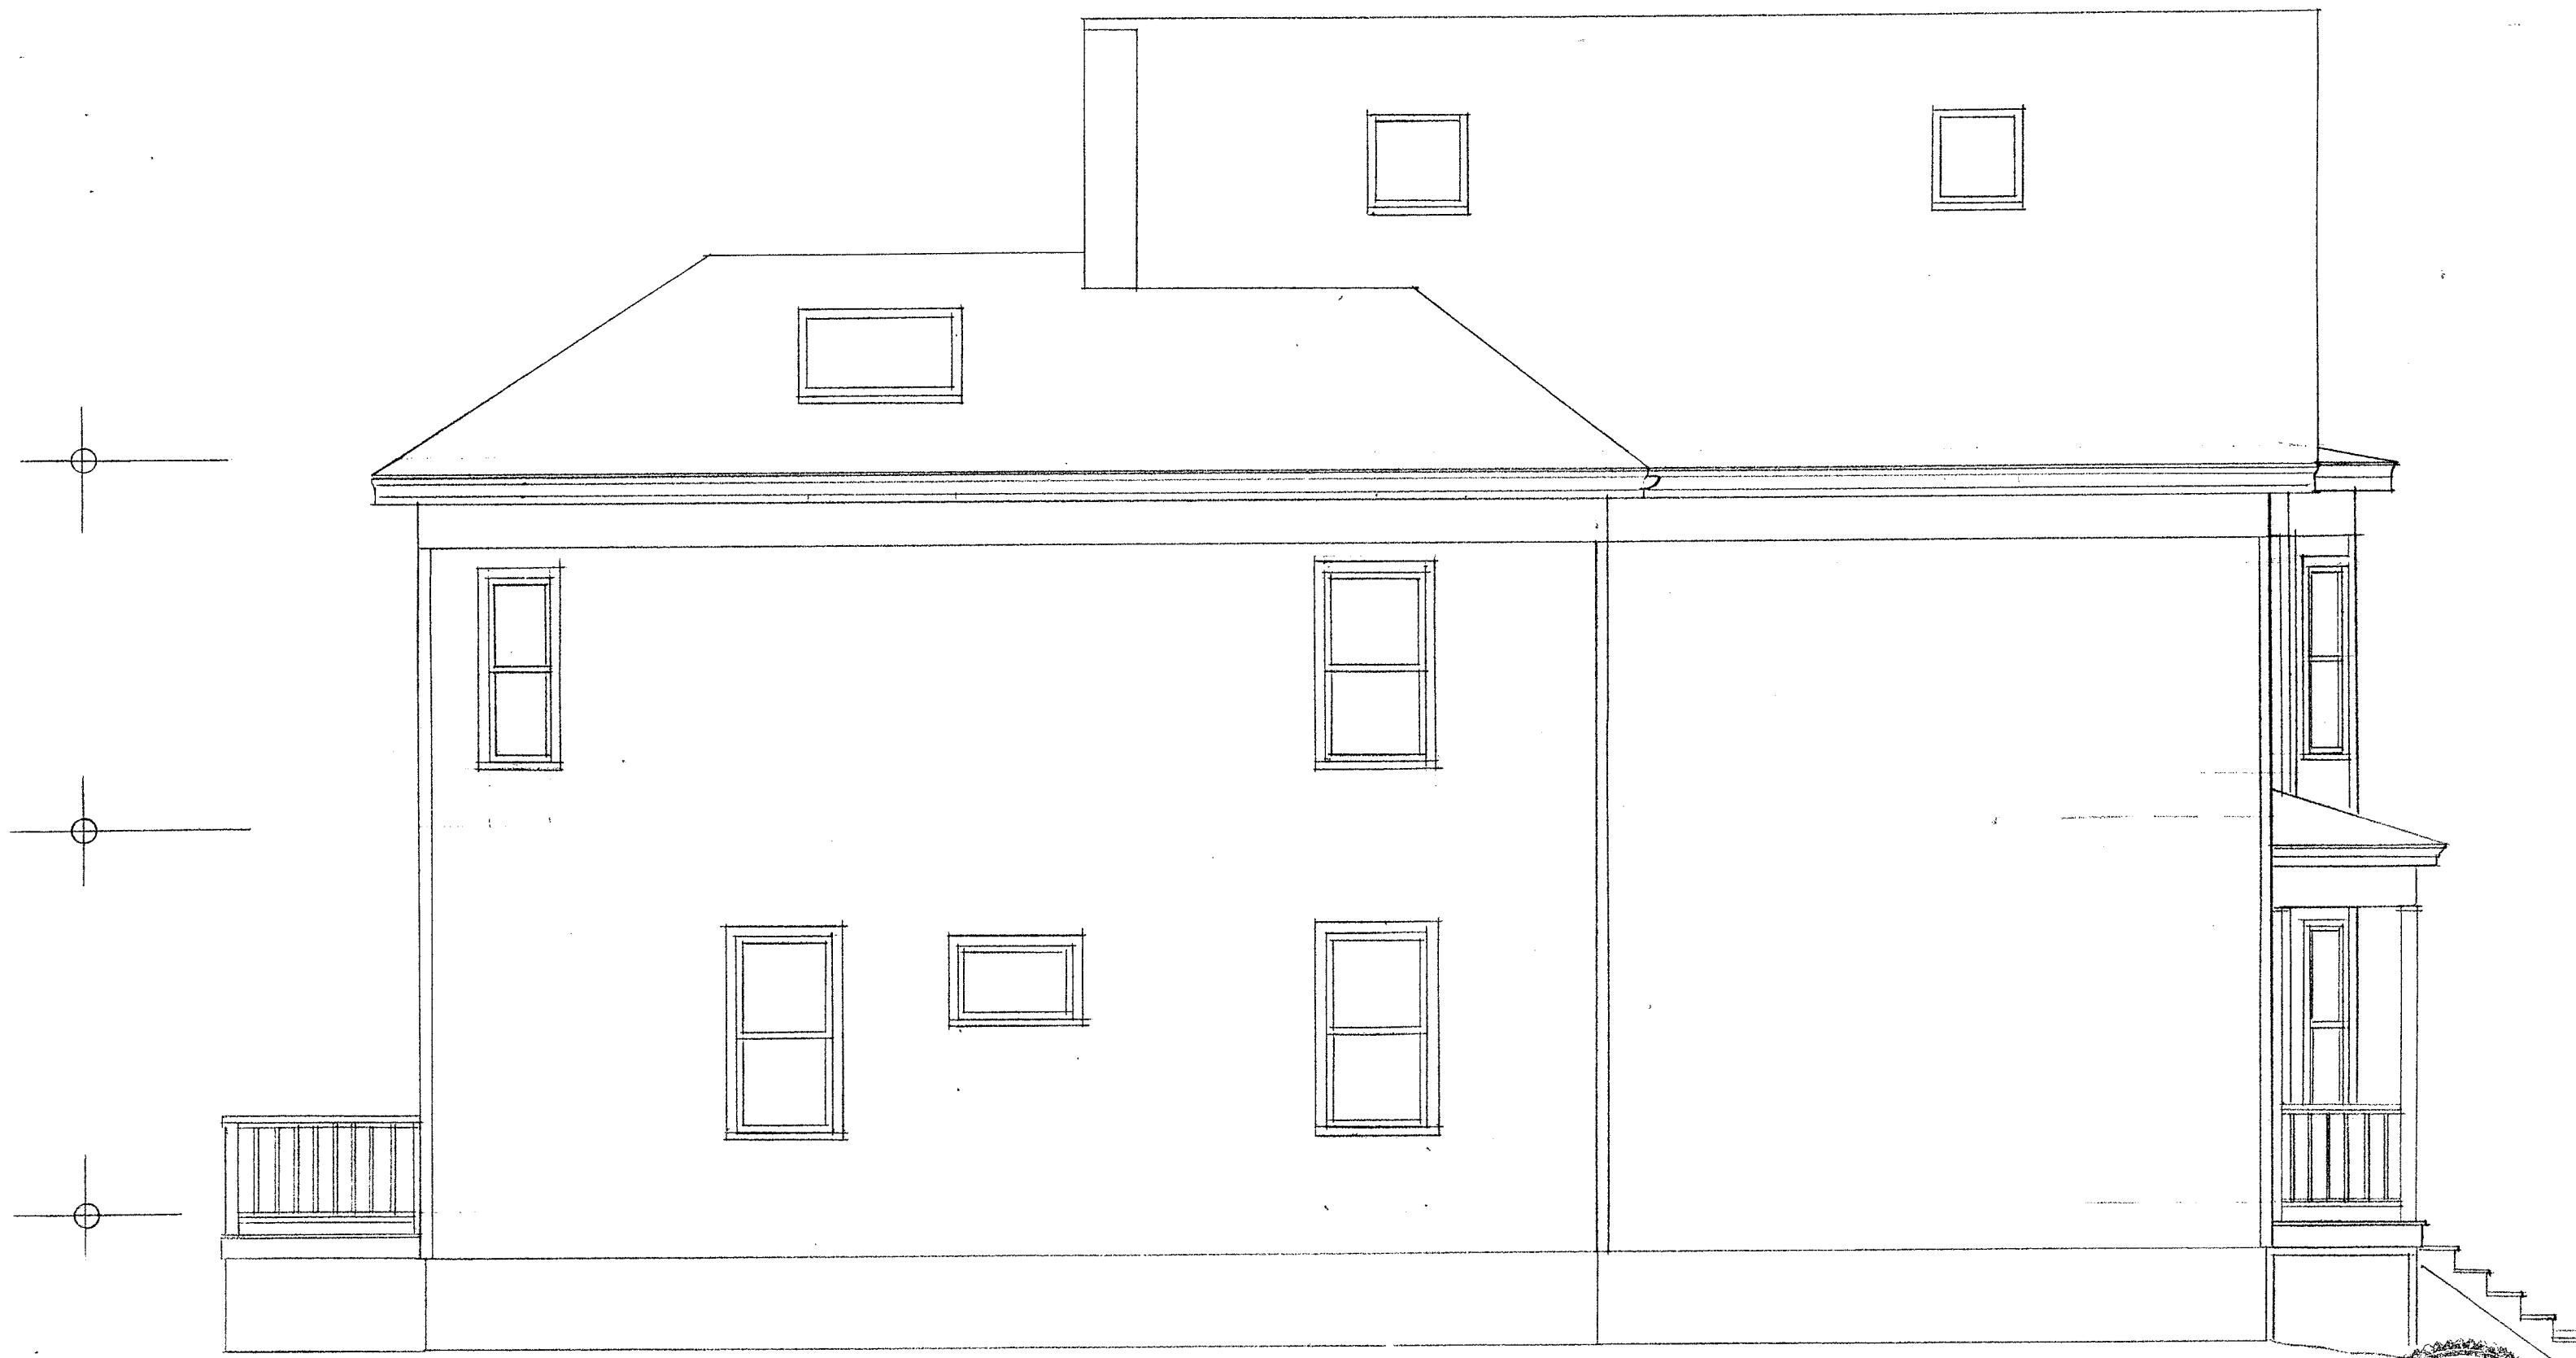



74 CEDAR STREET, SOMERVILLE MA
 SW ELEVATION - EXISTING
 1/4" = 1'-0" 28 MAY 09

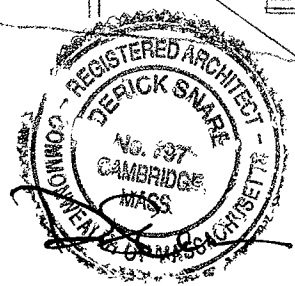

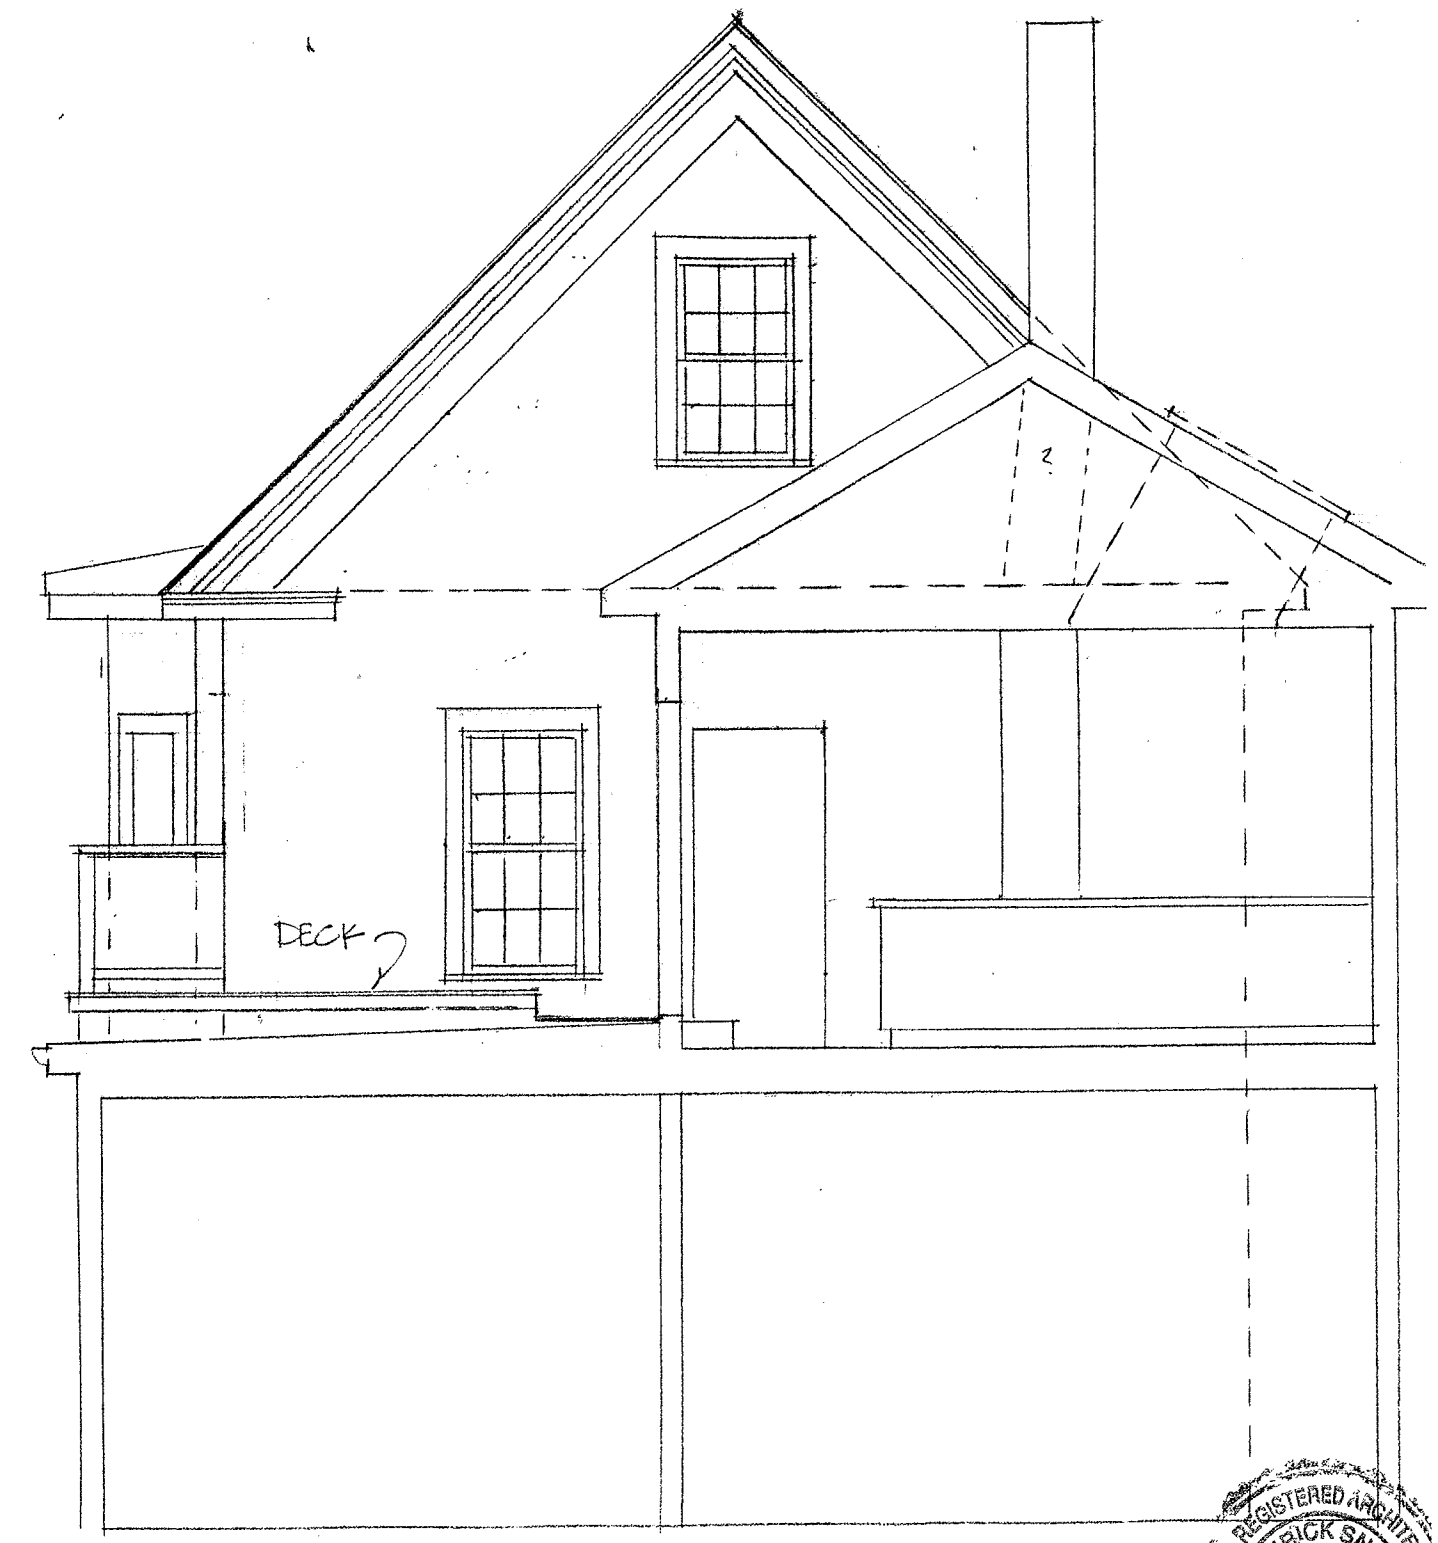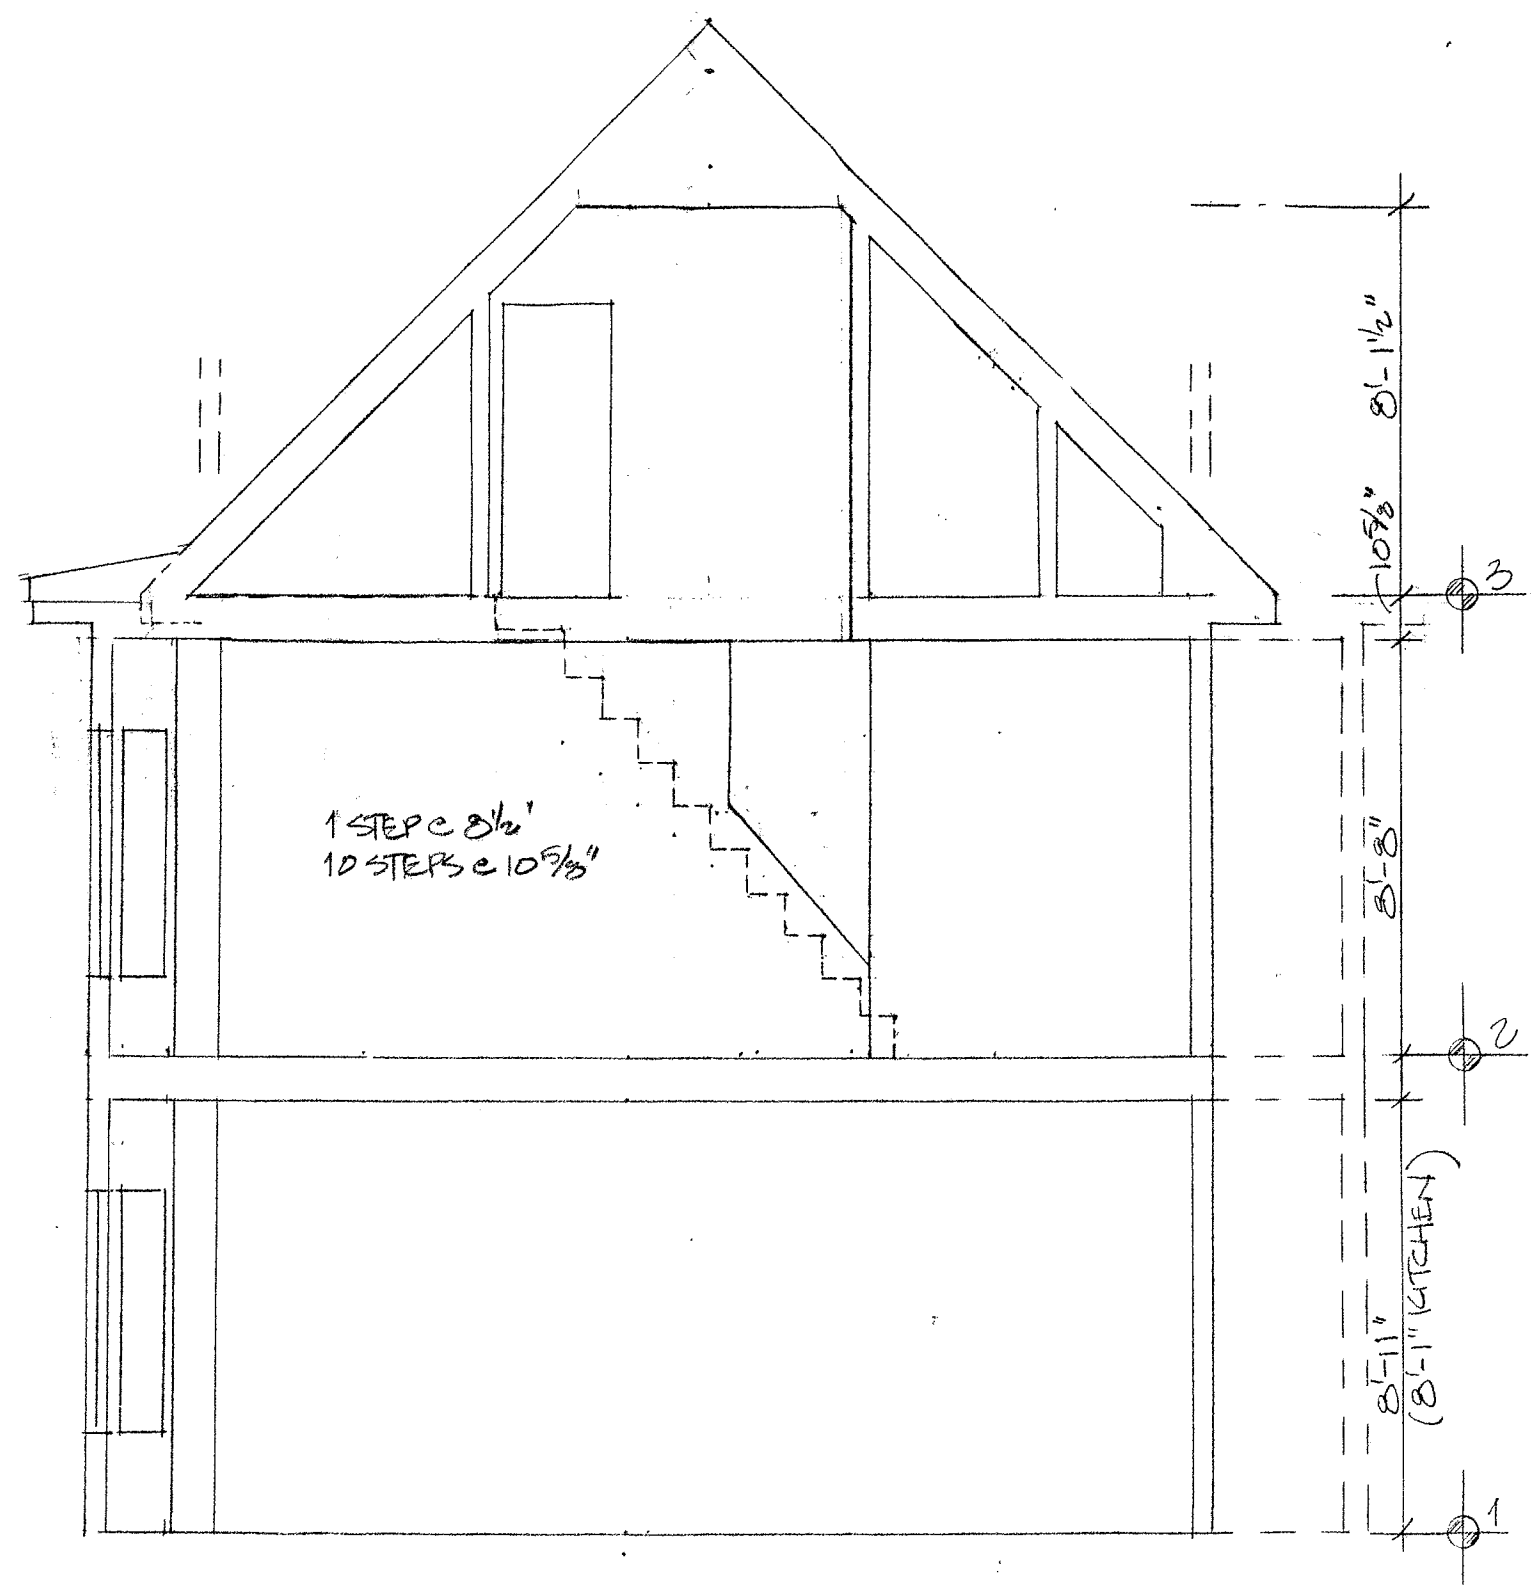


74 CEDAR STREET, SOMERVILLE MA
SECTION SC STAIR, AND KITCHEN - EXISTING
1/4" = 1'-0" 28 MAY 09

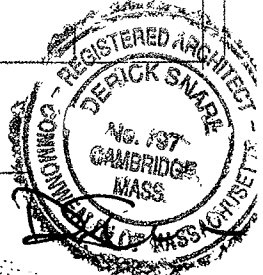

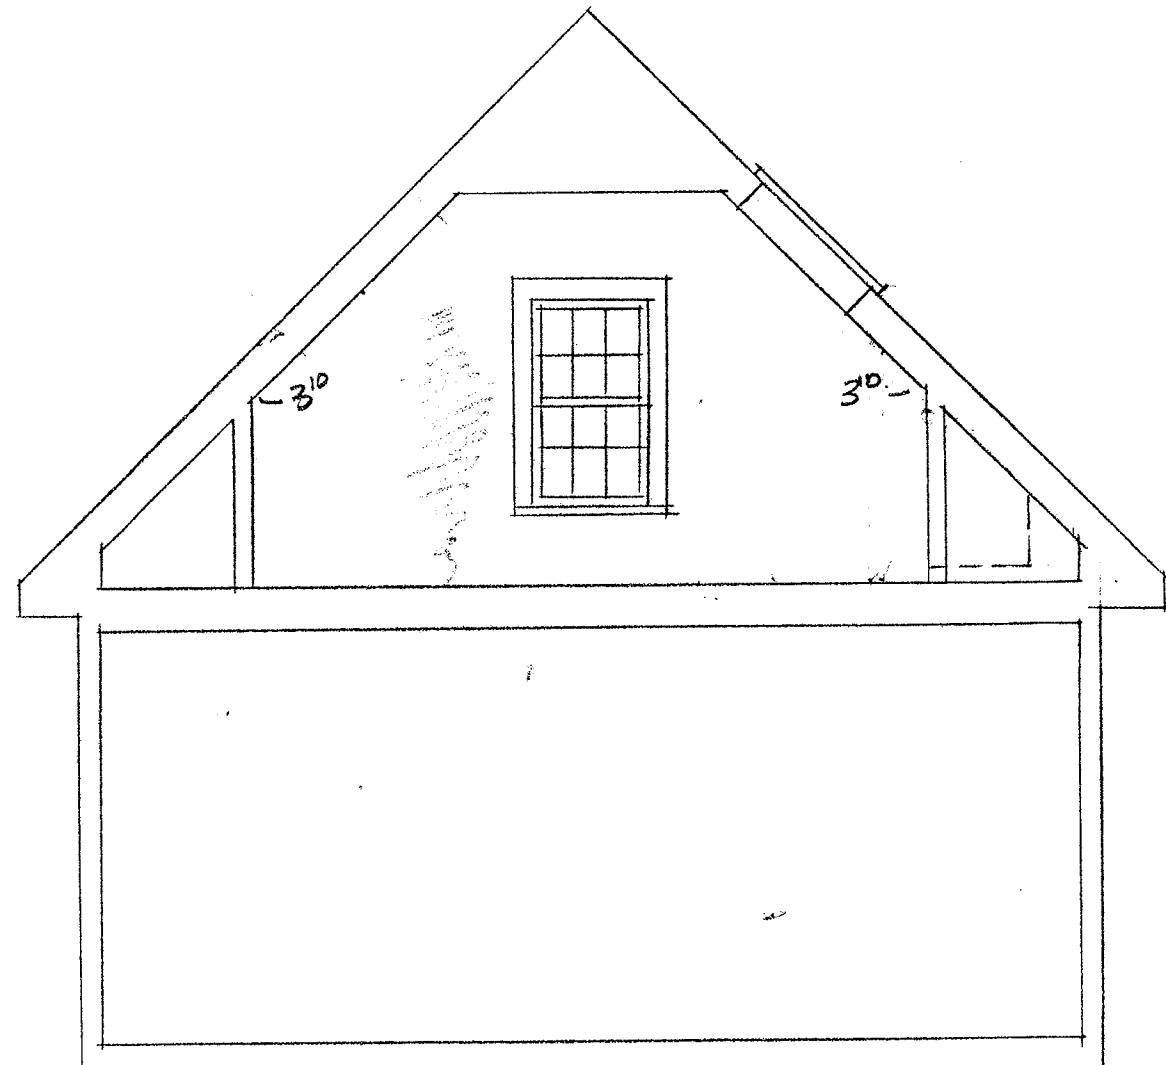



BEDRM 2 LOOKING SE

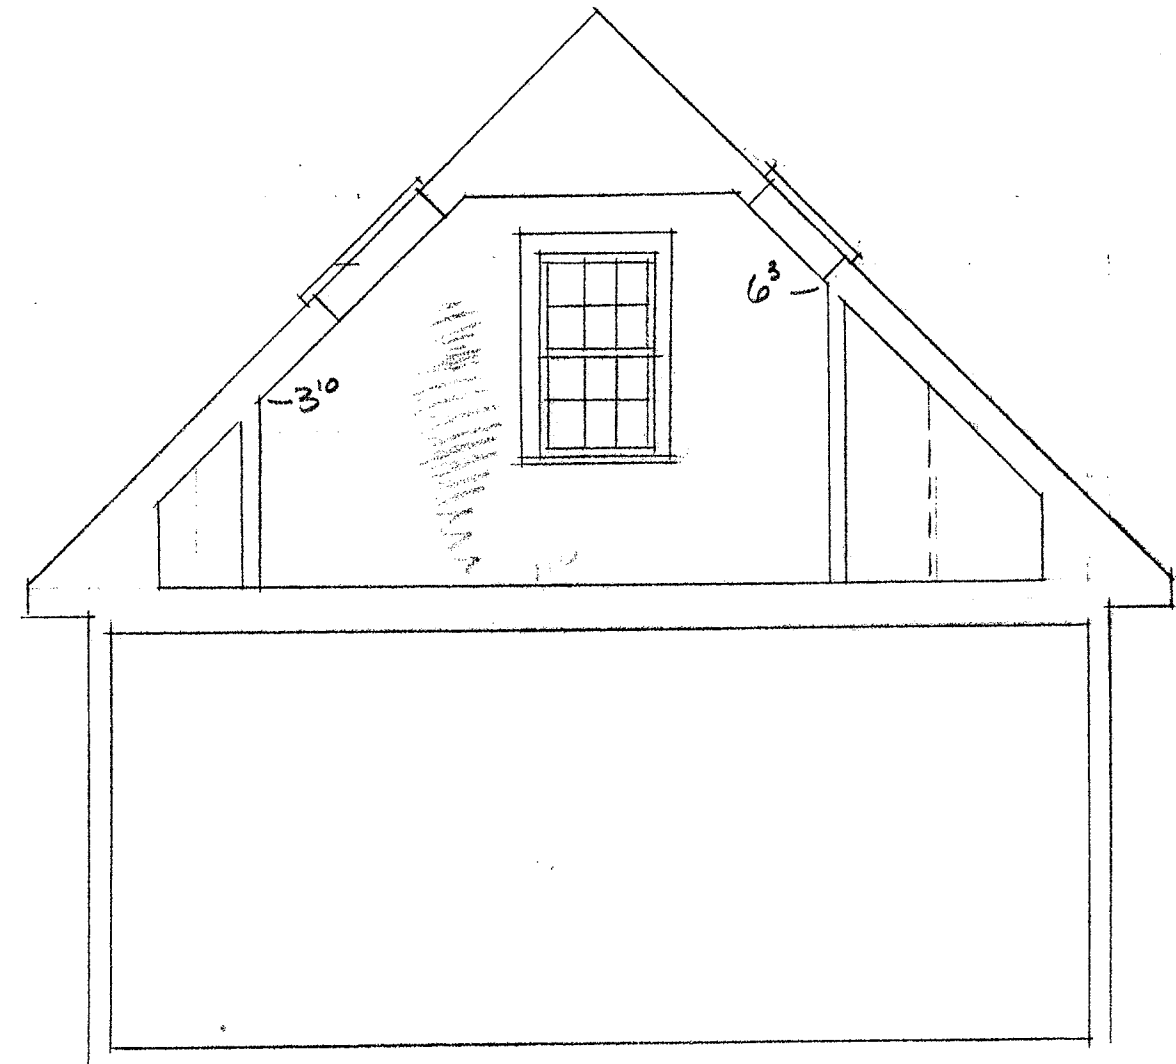

STUDY LOOKING NW


74 CEDAR STREET, SOMERVILLE MA
 SECTIONS, 3RD FLR - EXISTING
 1/4" = 1'-0" 28 MAY 09

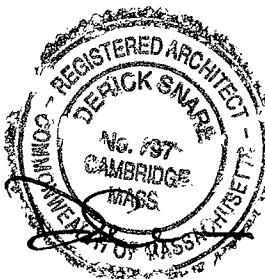


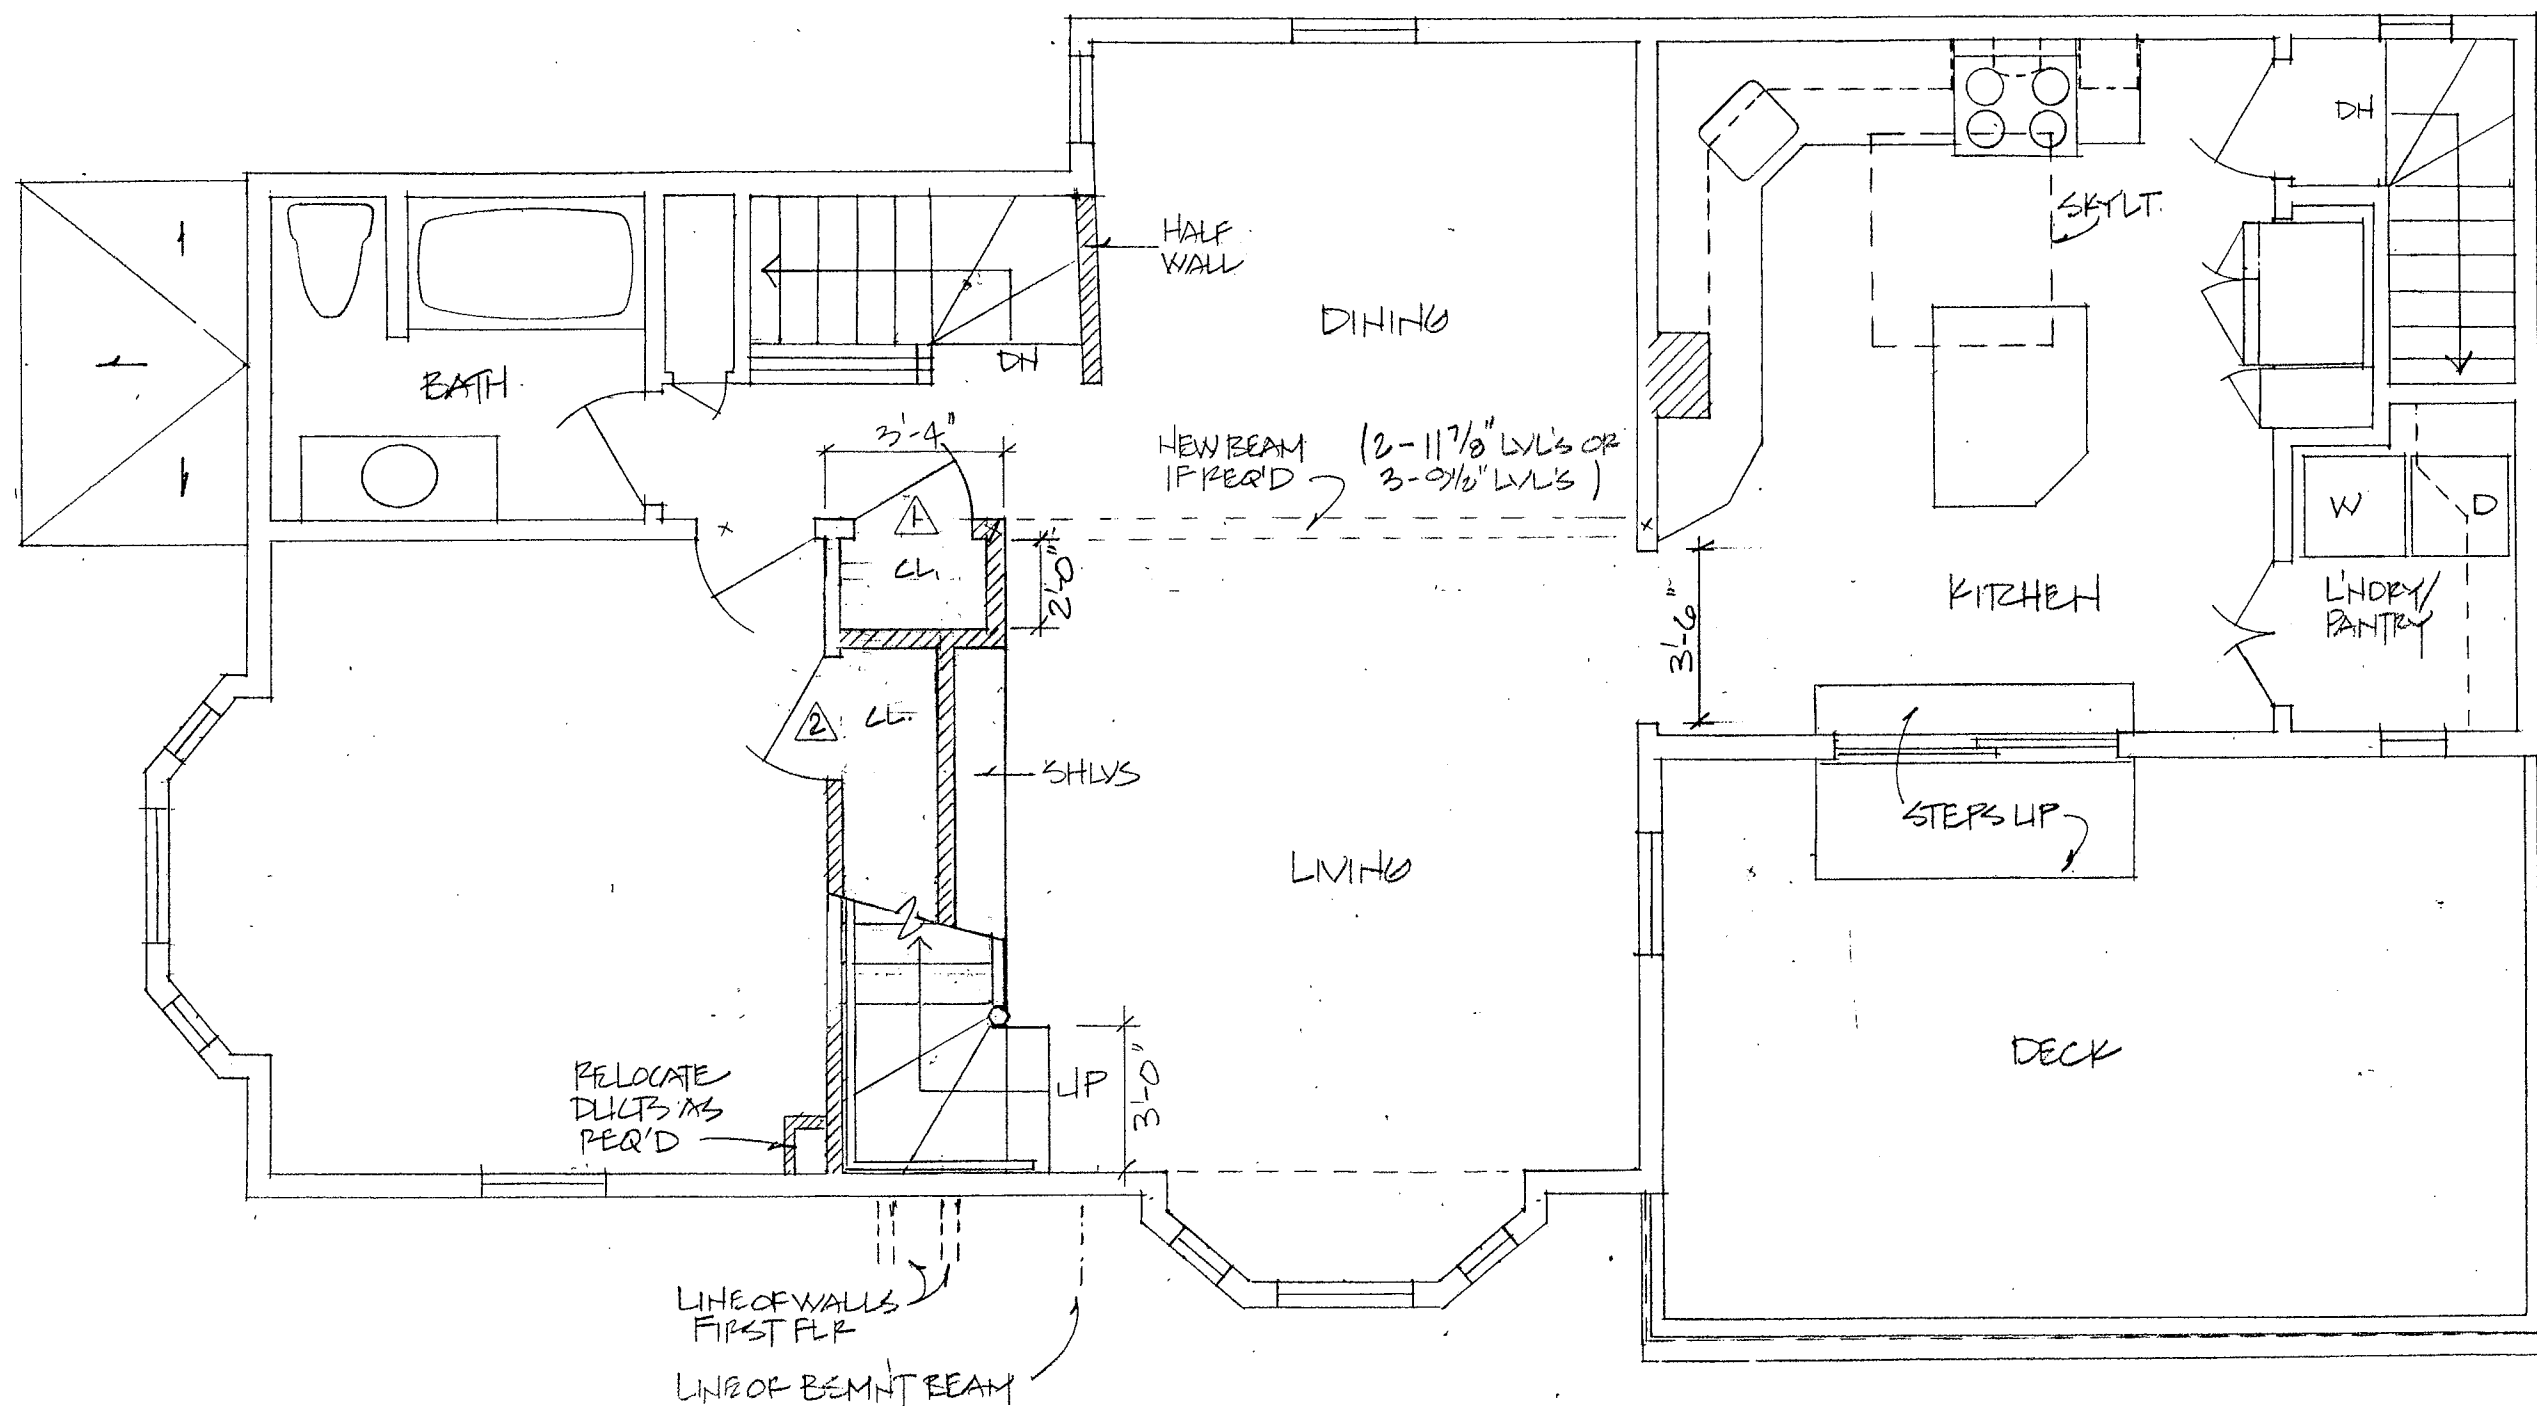

PHASE 1
N.I.C. THIS PERMIT
FOR REFERENCE ONLY

74 CEDAR STREET, SOMERVILLE MA
SECOND FLOOR PLAN - PROPOSED - PHASE 1 - N.I.C.
1/4" = 1'-0" 28 MAY 09

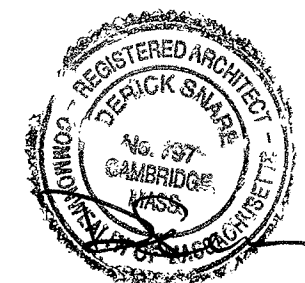


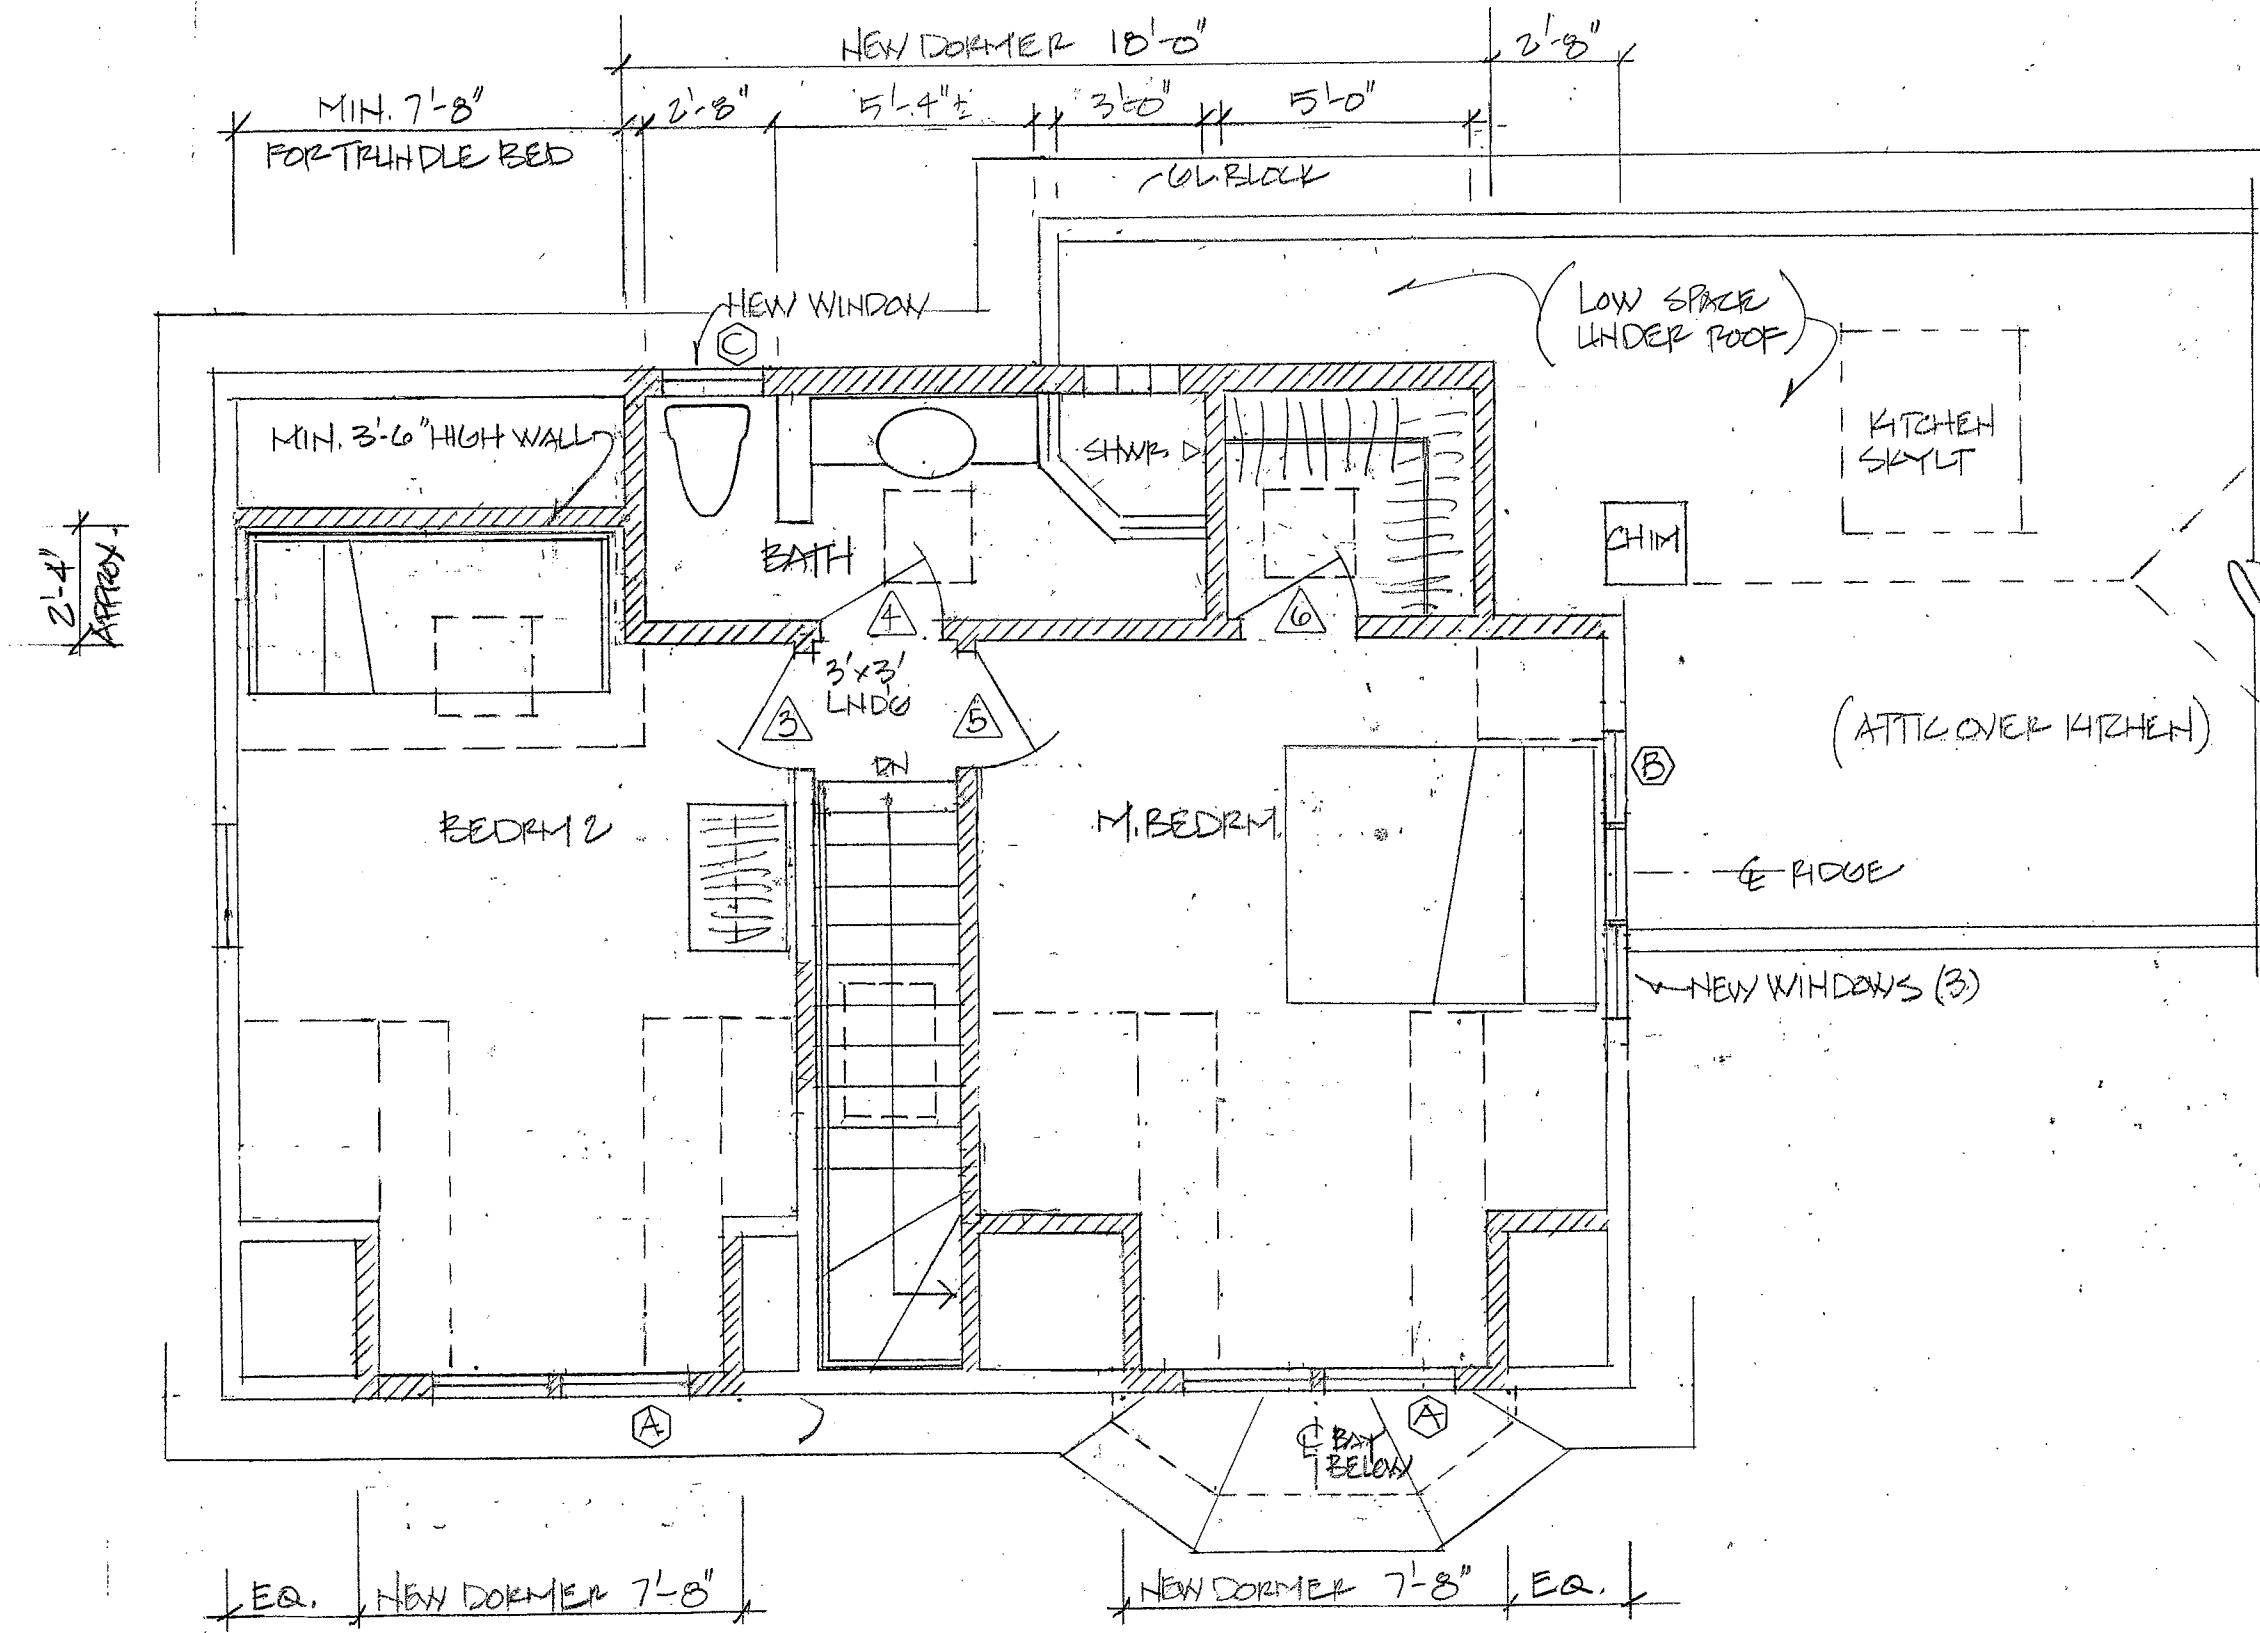


309 AUG 14 AM 11:57

PROPOSED
S.H.C.D. AND
PLANNING DEPT.

74 CEDAR STREET, SOMERVILLE MA
THIRD FLOOR PLAN - PROPOSED
1/4" = 1'-0"
28 MAY 09
REVISED 14 AUG 09

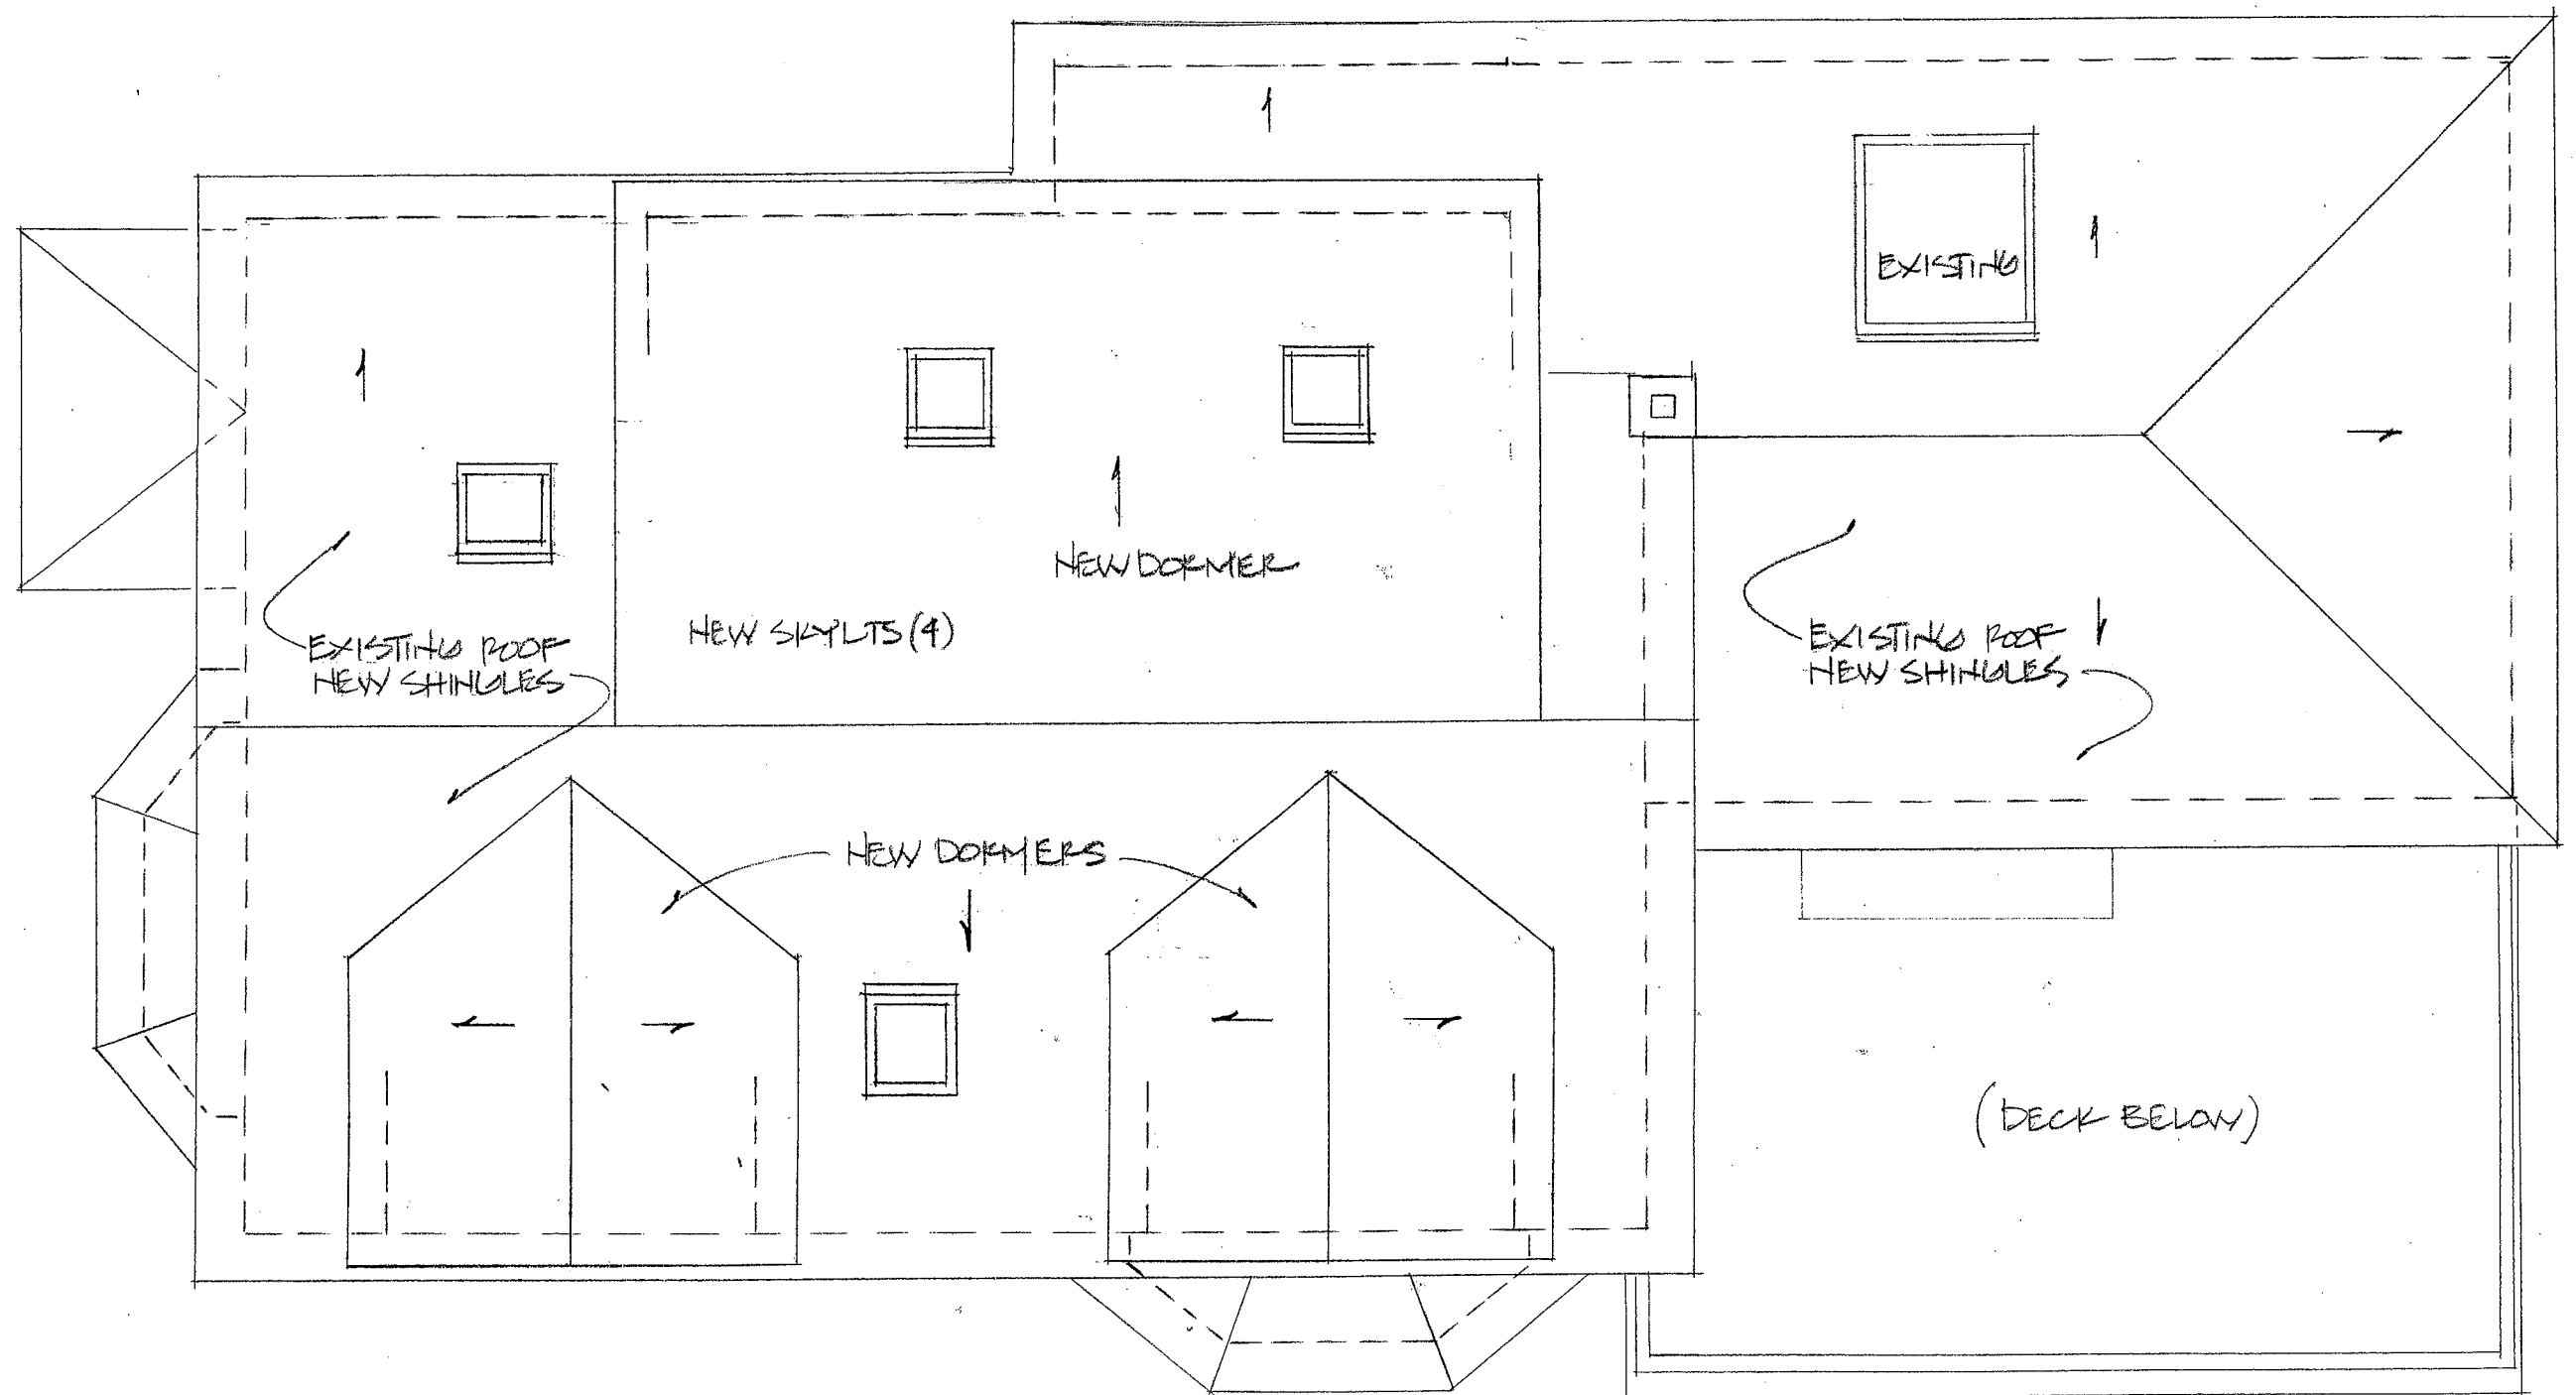

74 CEDAR STREET, SOMERVILLE MA
 ROOF PLAN - PROPOSED
 1/4" = 1'-0" 28 MAY 09
 REVSD 14 AUG 09

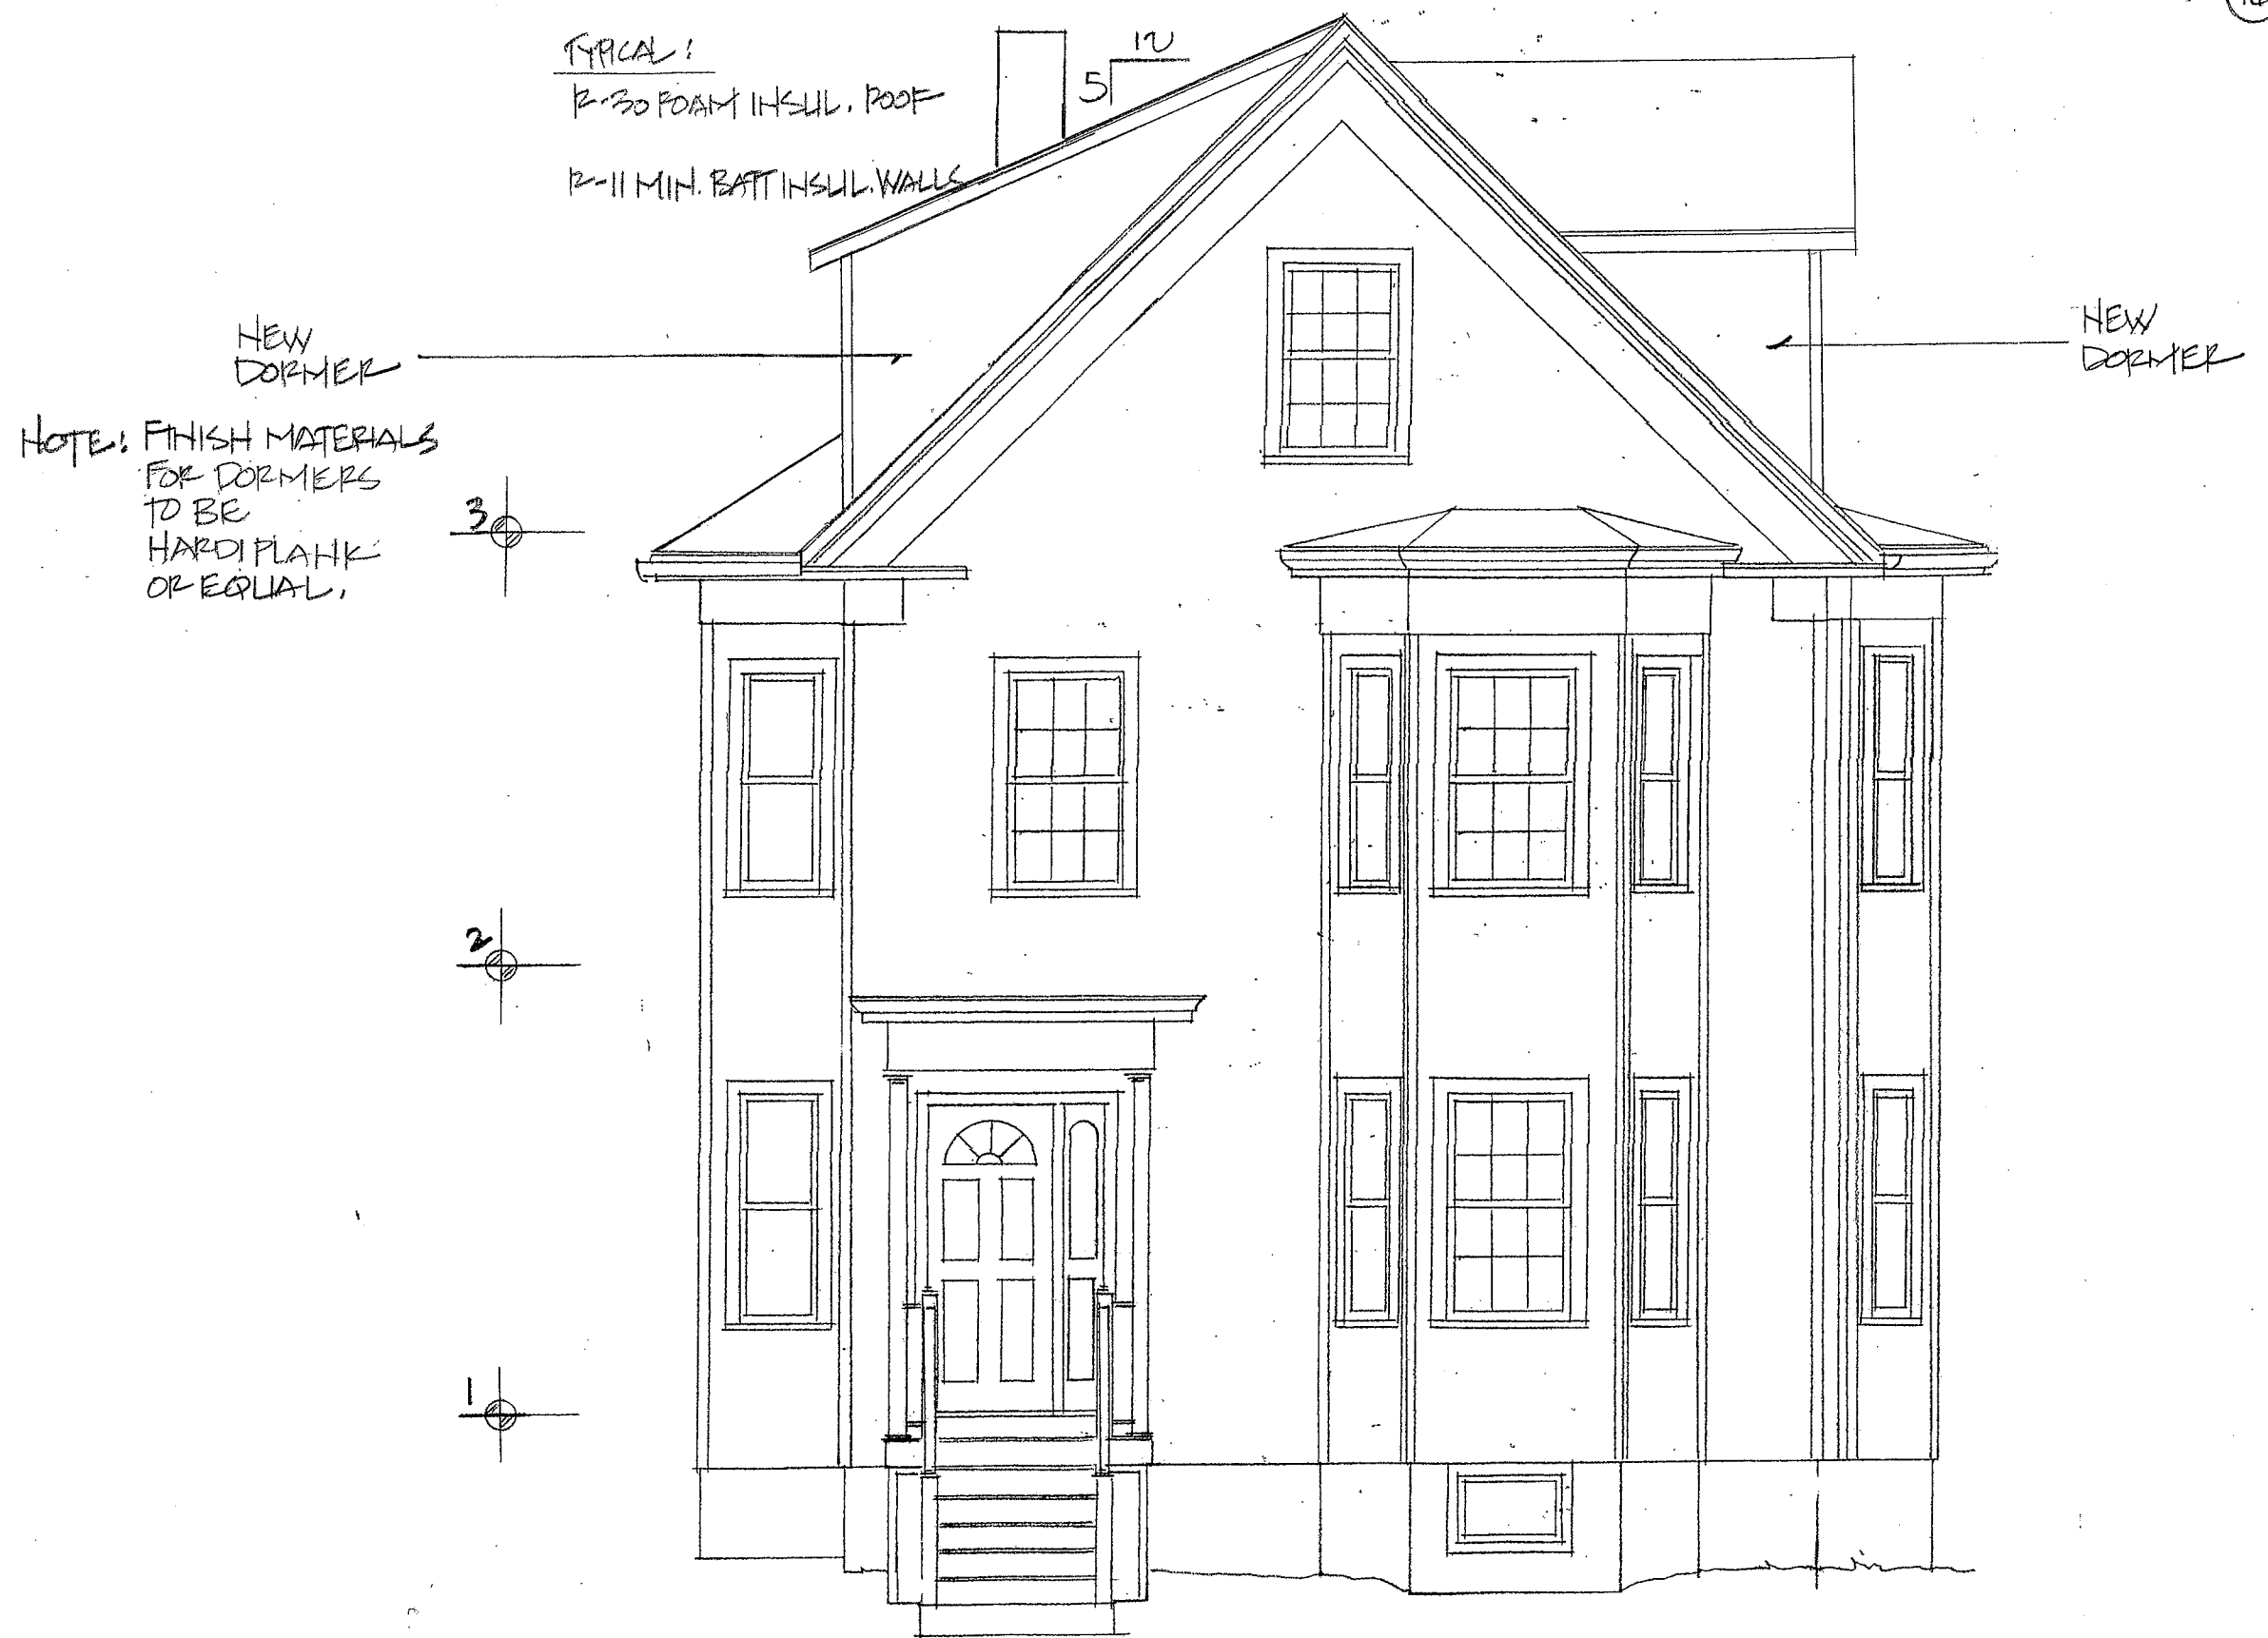

74 CEDAR STREET, SOMERVILLE MA

SE ELEVATION - PROPOSED


1/4" = 1'0"


28 MAY 09

REVSD 14 AUG 09





74 CEDAR STREET, SOMERVILLE MA
 NE ELEVATION- PROPOSED
 1/4" = 1'-0" 28 MAY 09

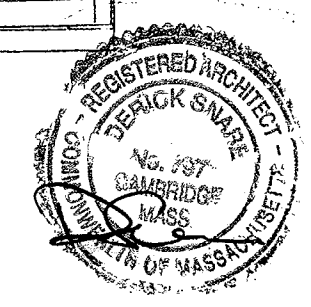

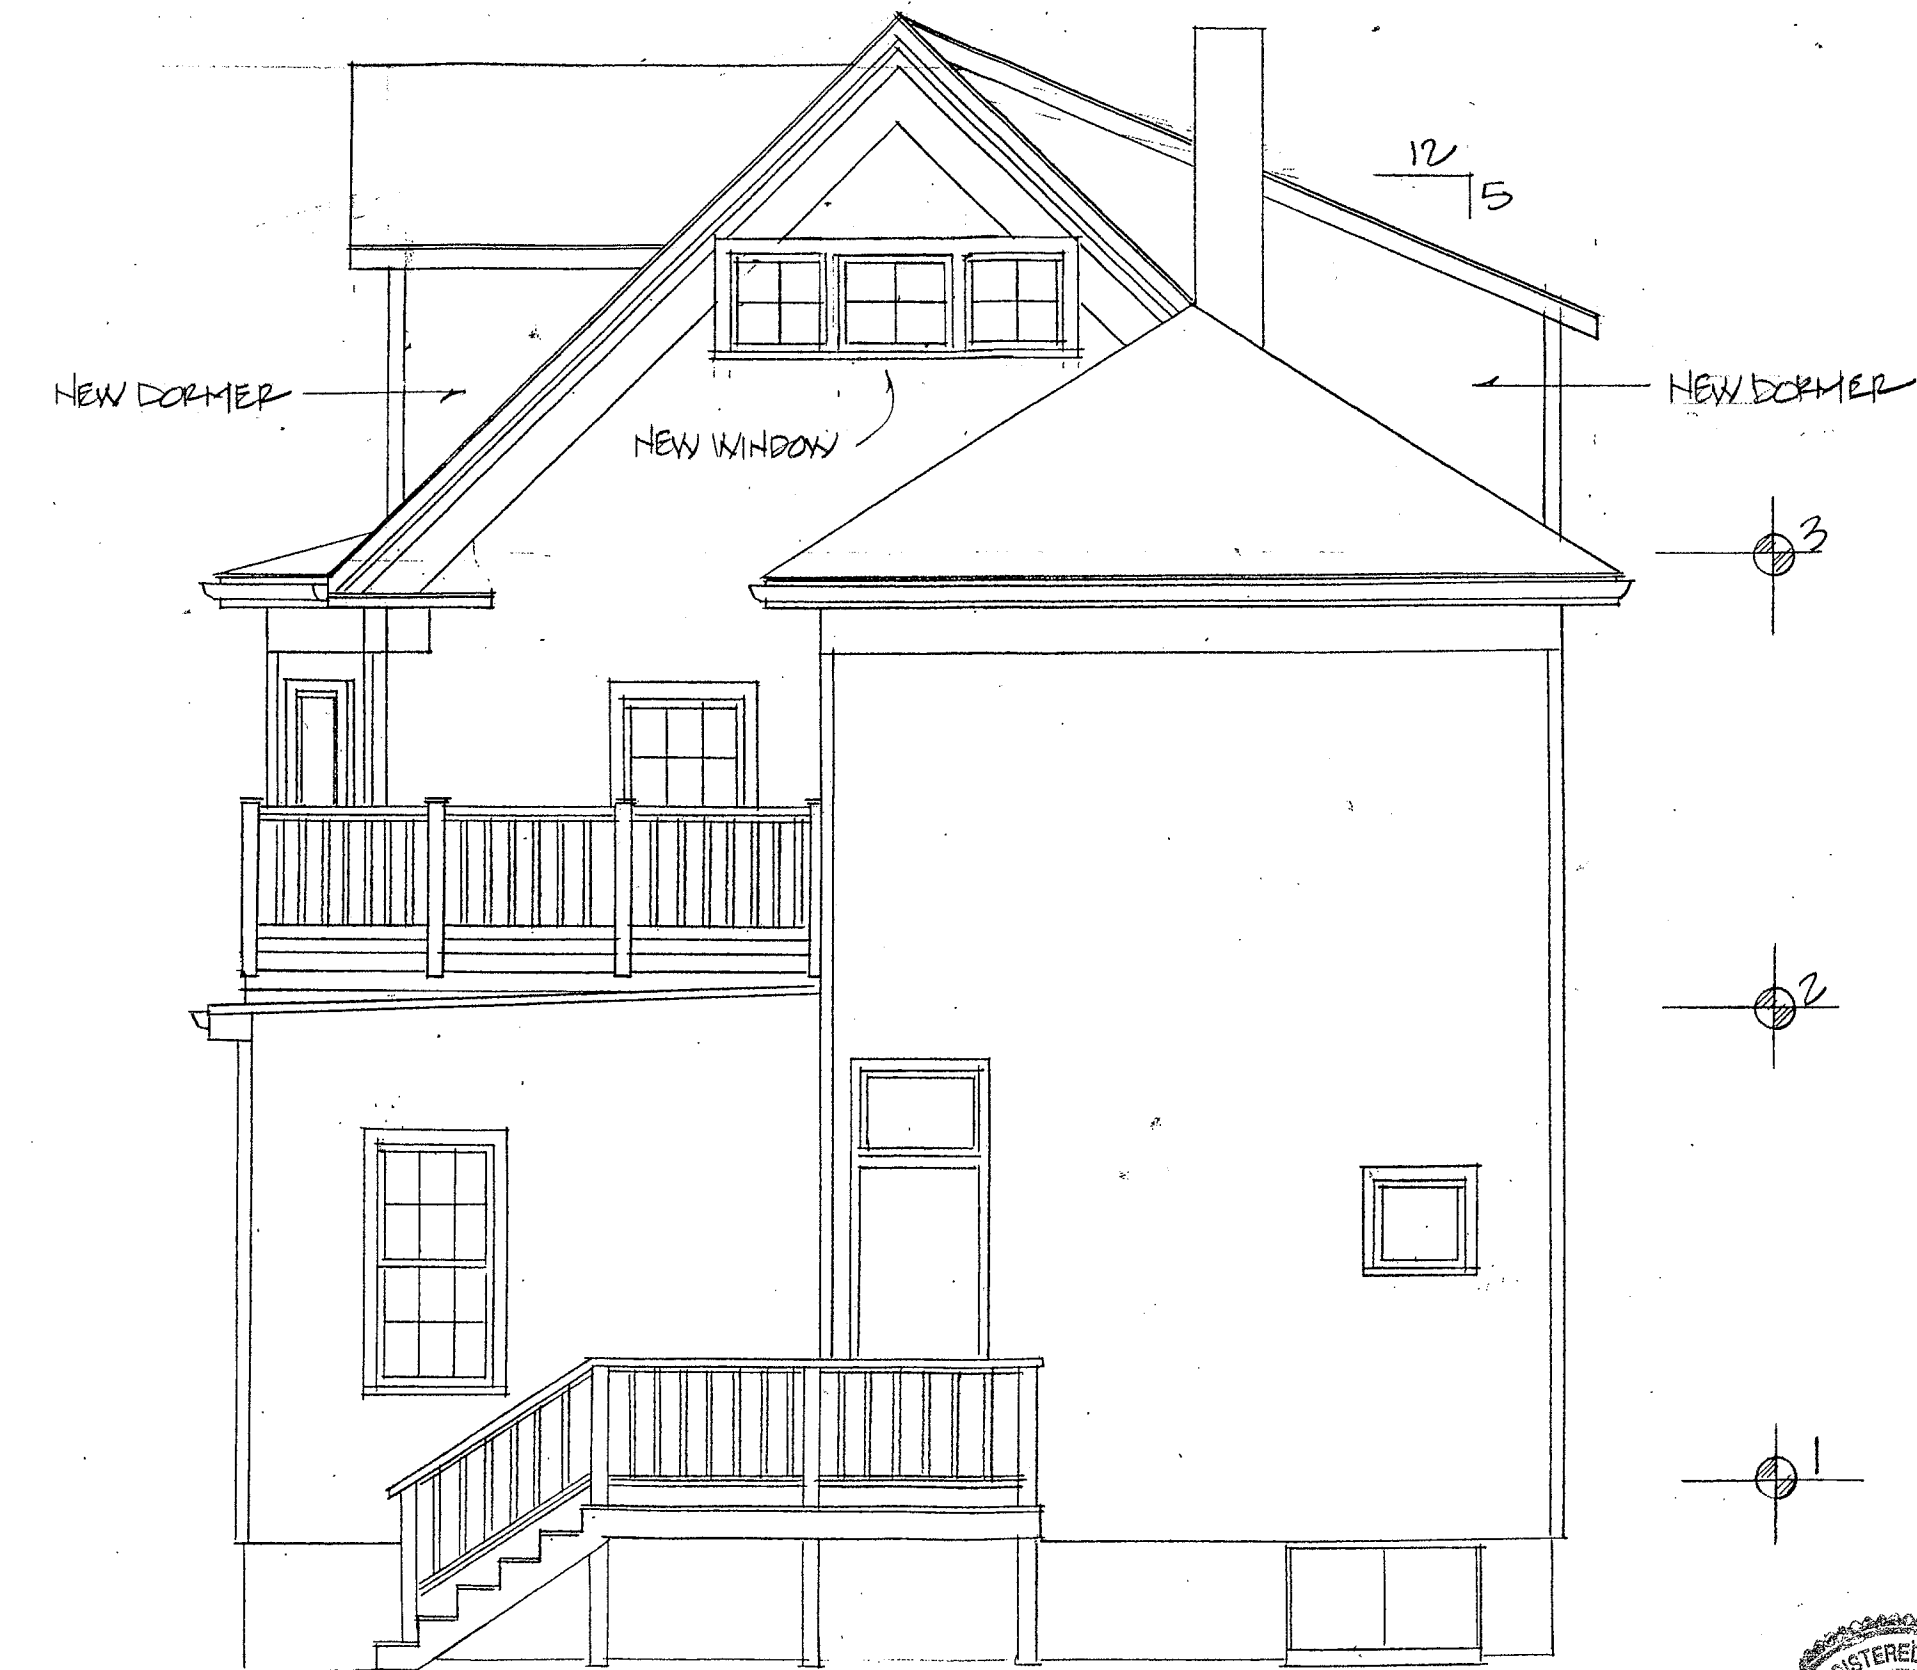


74 CEDAR STREET, SOMERVILLE, MA
HW ELEVATION - PROPOSED
1/4" = 1'-0" 20 MAY 09

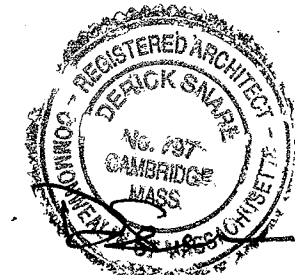


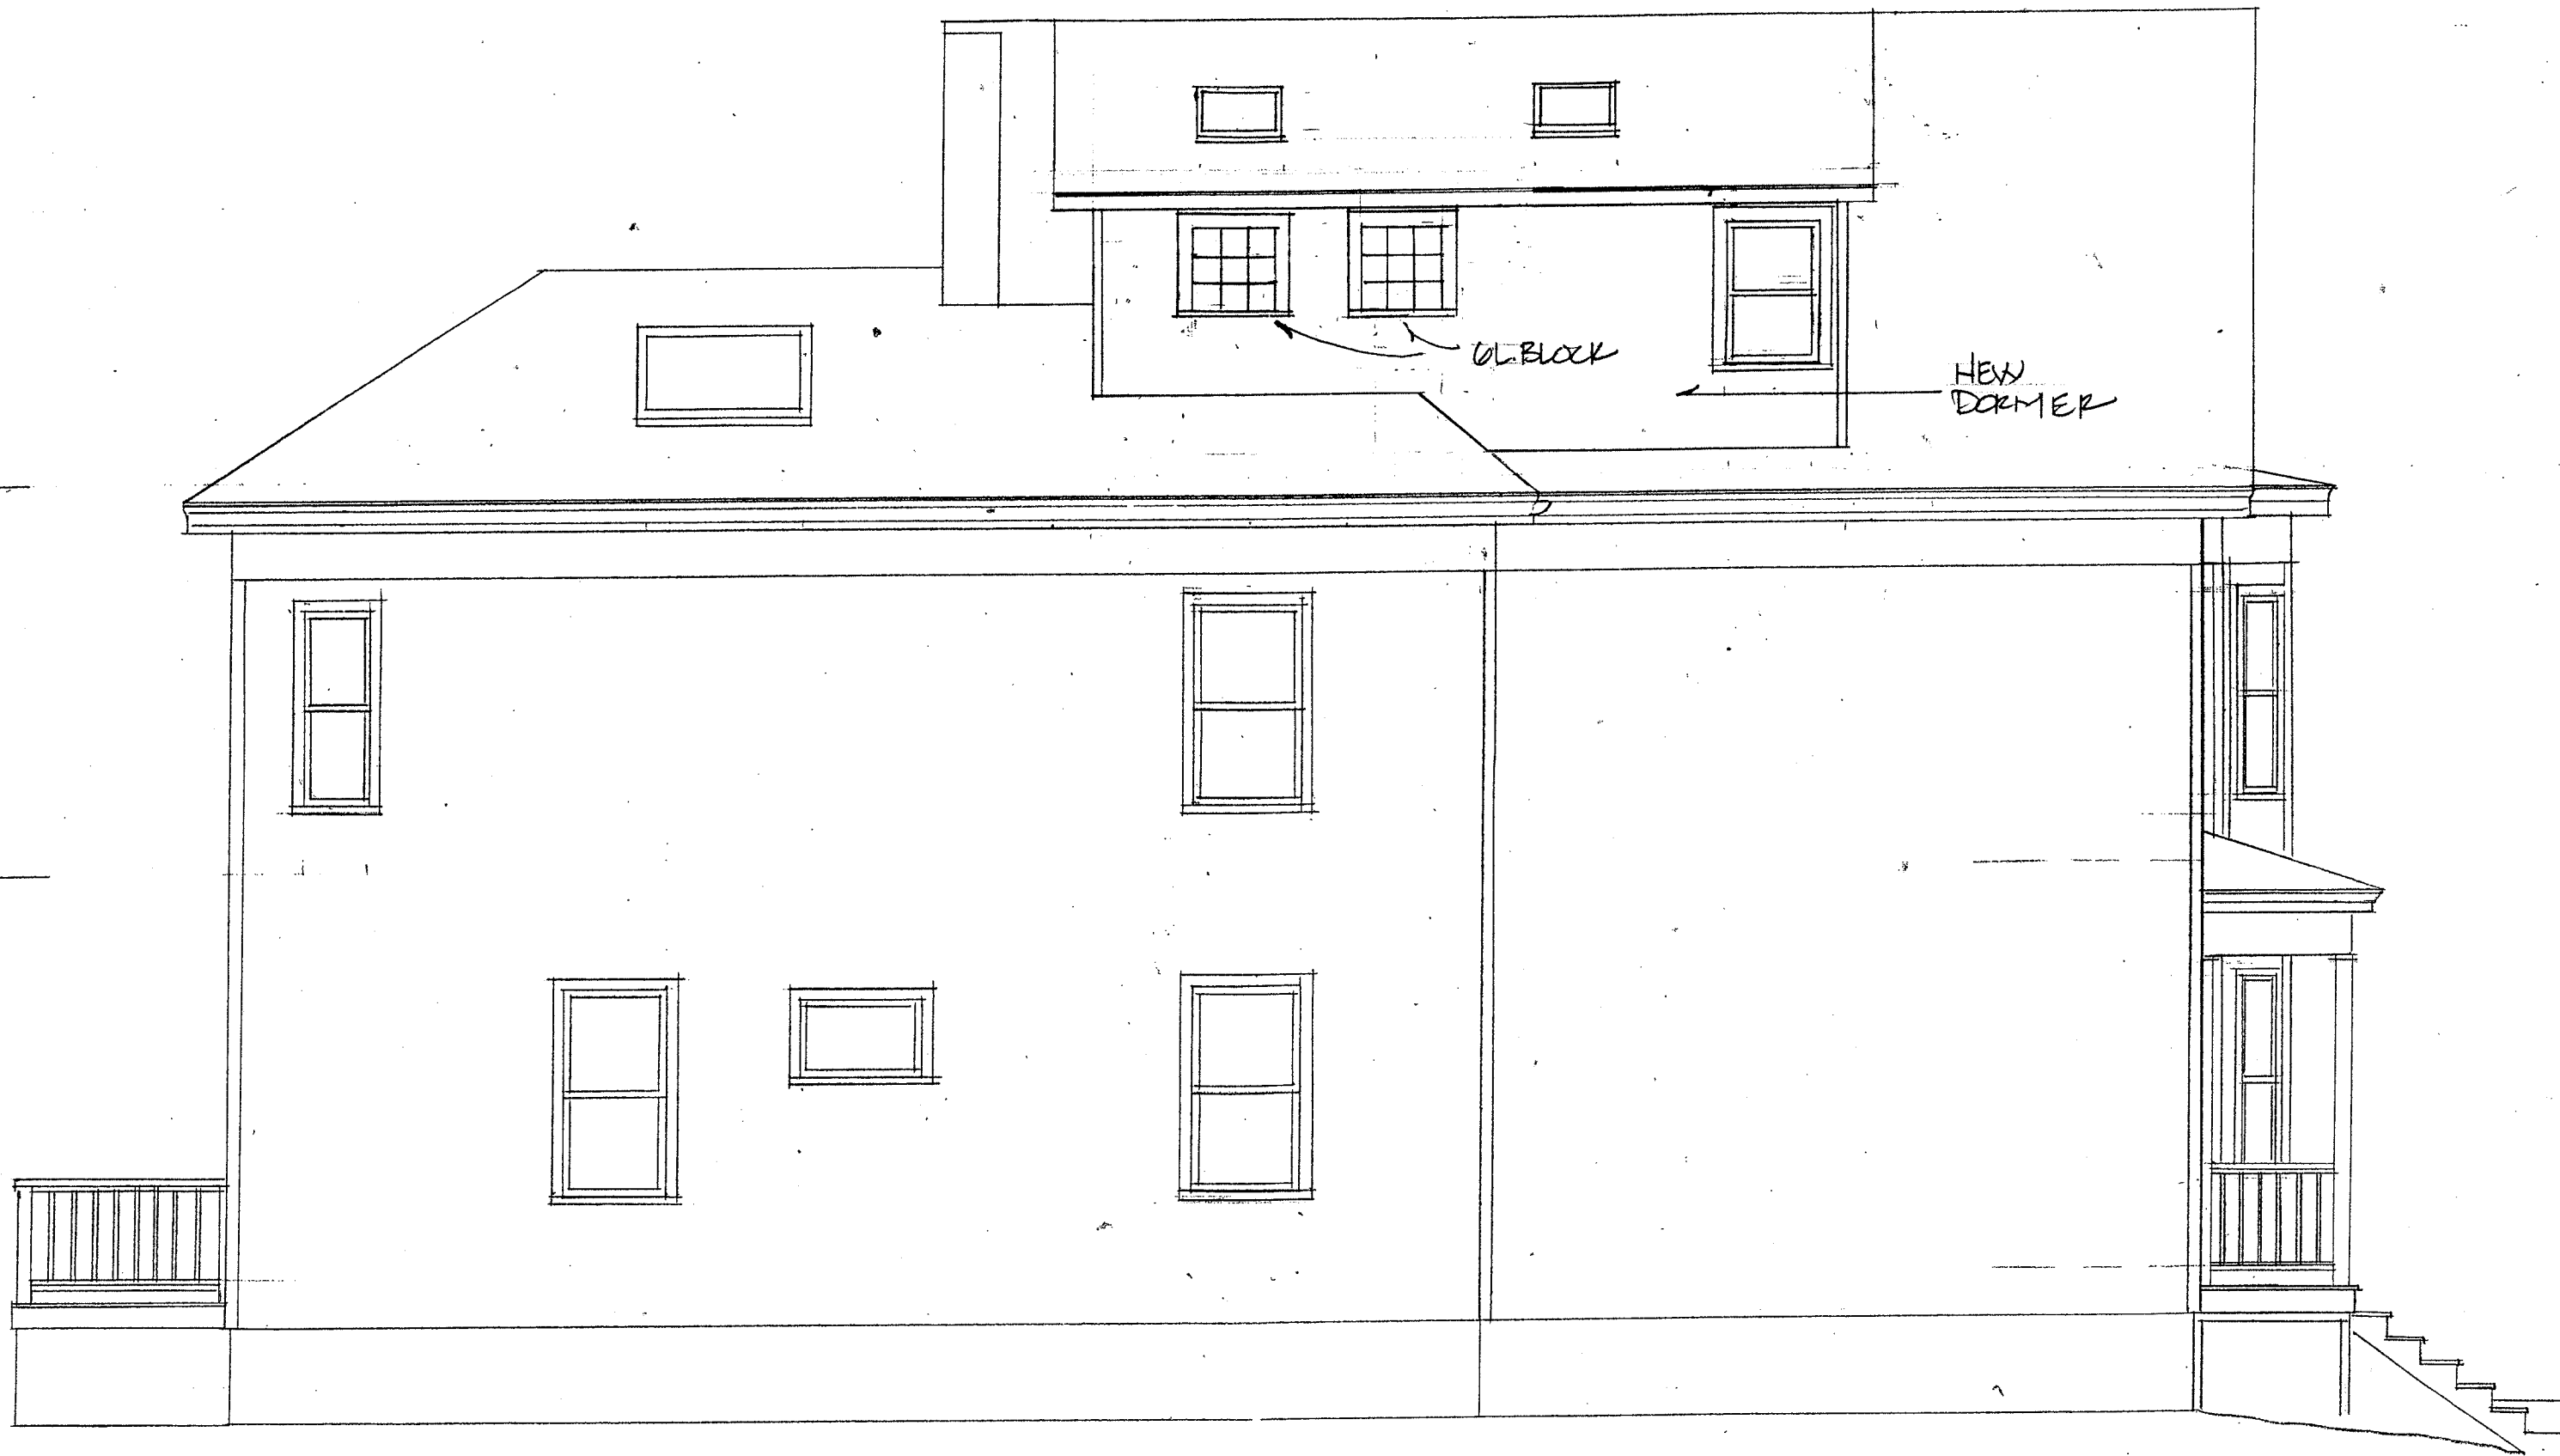

74 CEDAR STREET, SOMERVILLE MA
SOUTHWEST ELEVATION - PROPOSED
1/4" = 1'-0" REVD 14 AUG 09



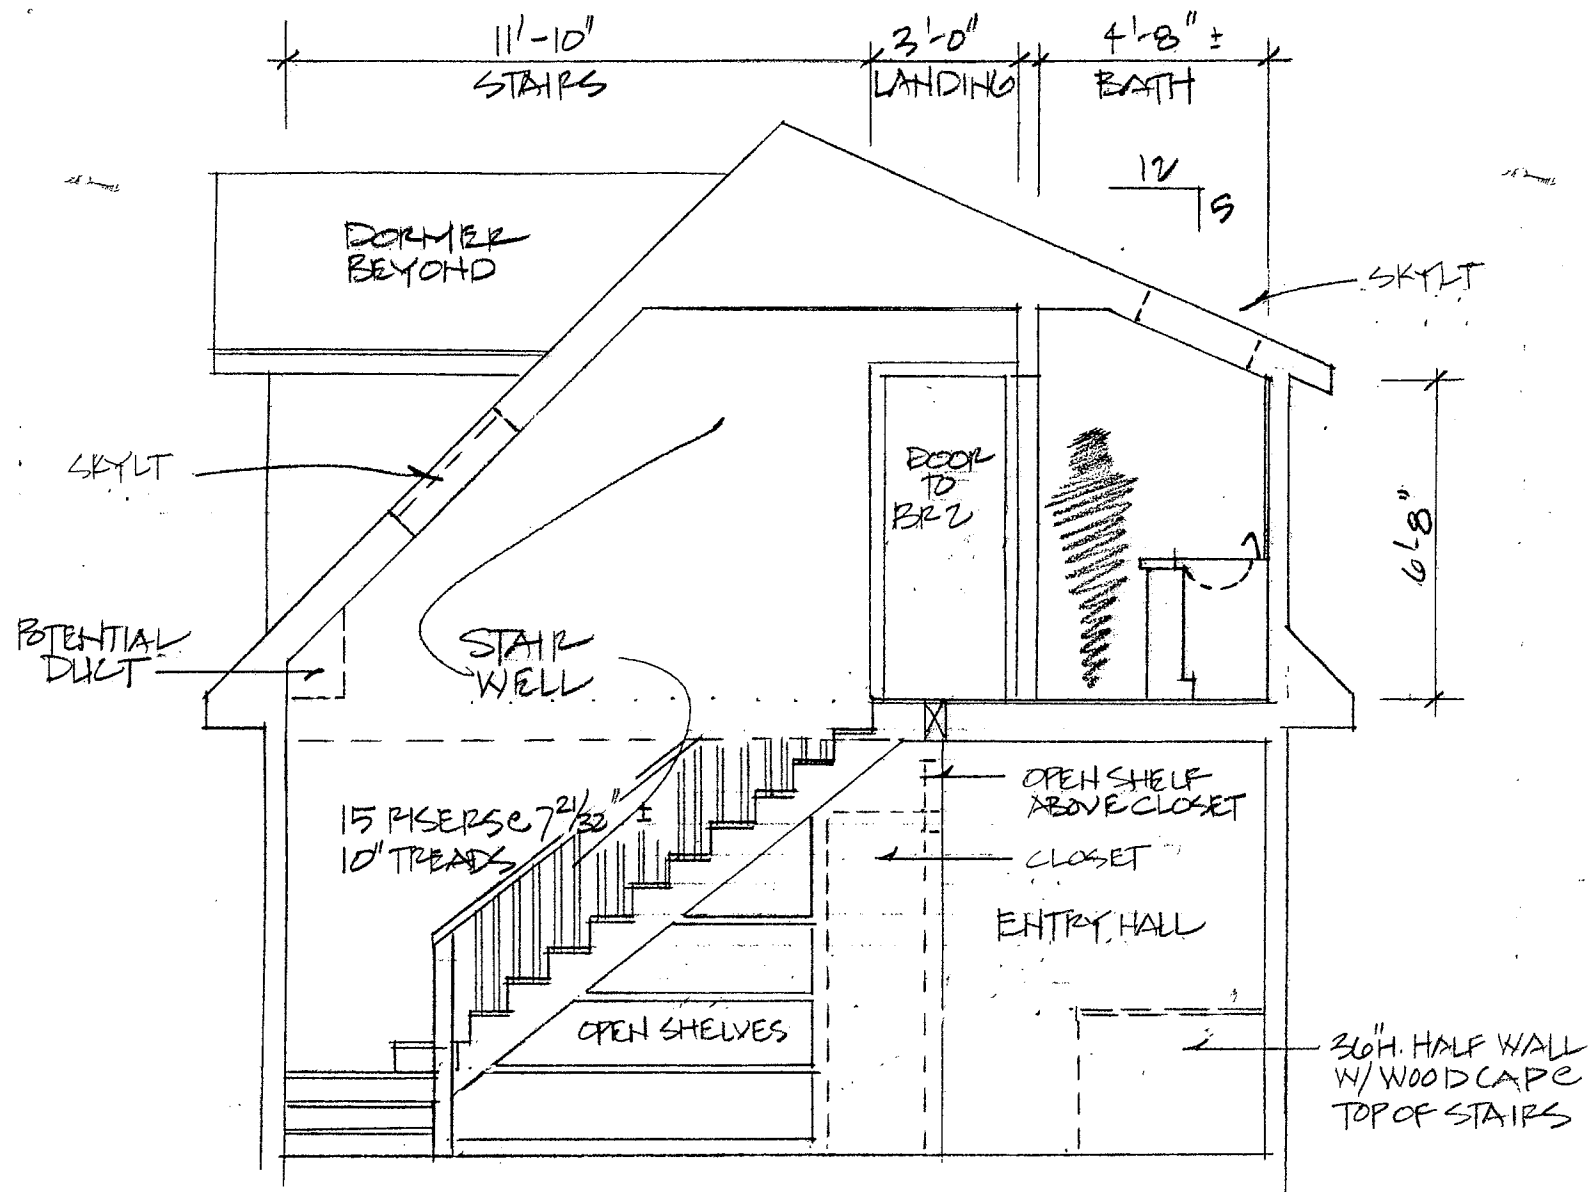


SECTION C STAIR/ BATH

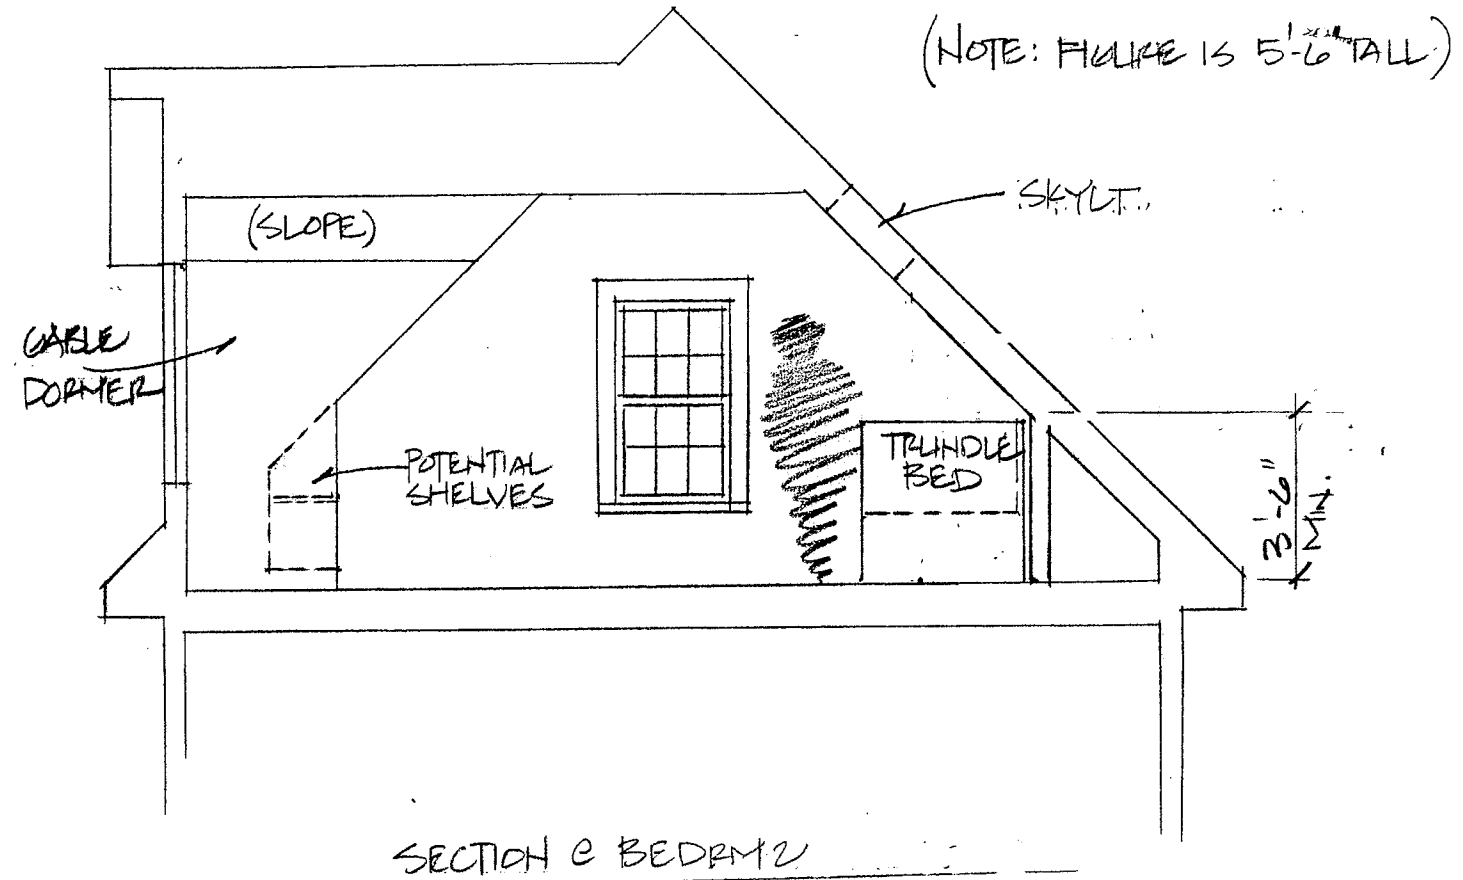

74 CEDAR STREET, SOMERVILLE MA
 SECTIONS - PROPOSED
 1/4" = 1'-0" 28 MAY 09



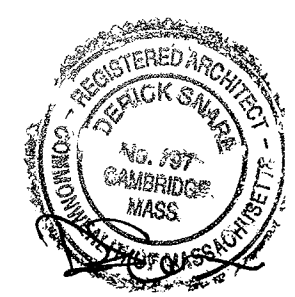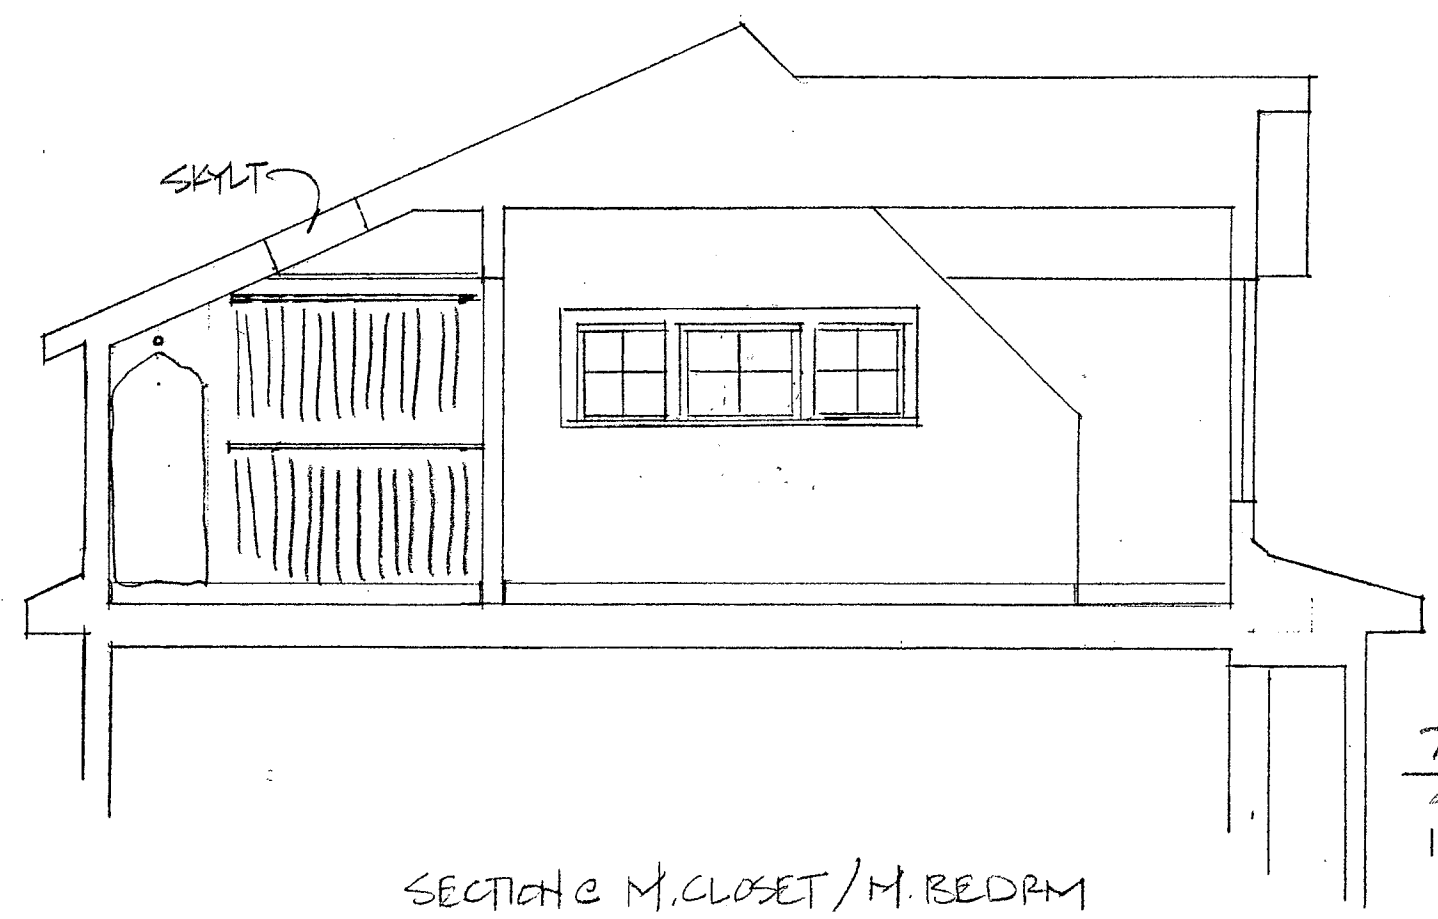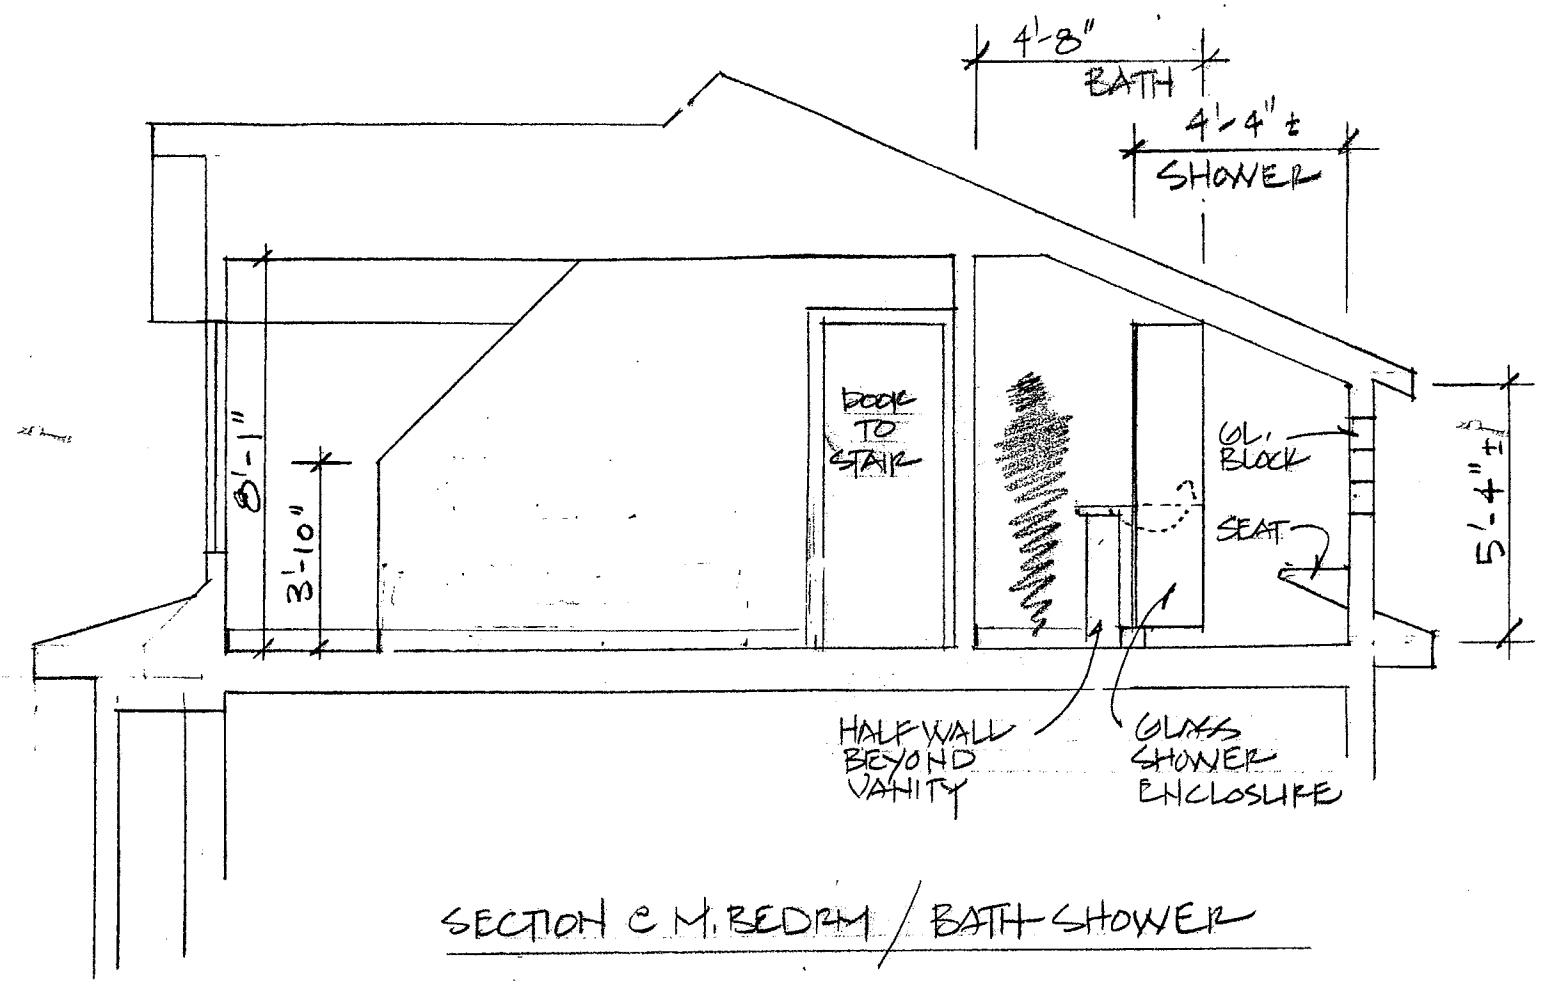

74 CEDAR STREET, SOMERVILLE MA
SECTIONS- PROPOSED
1/4" = 1'-0" 20 MAY 09