



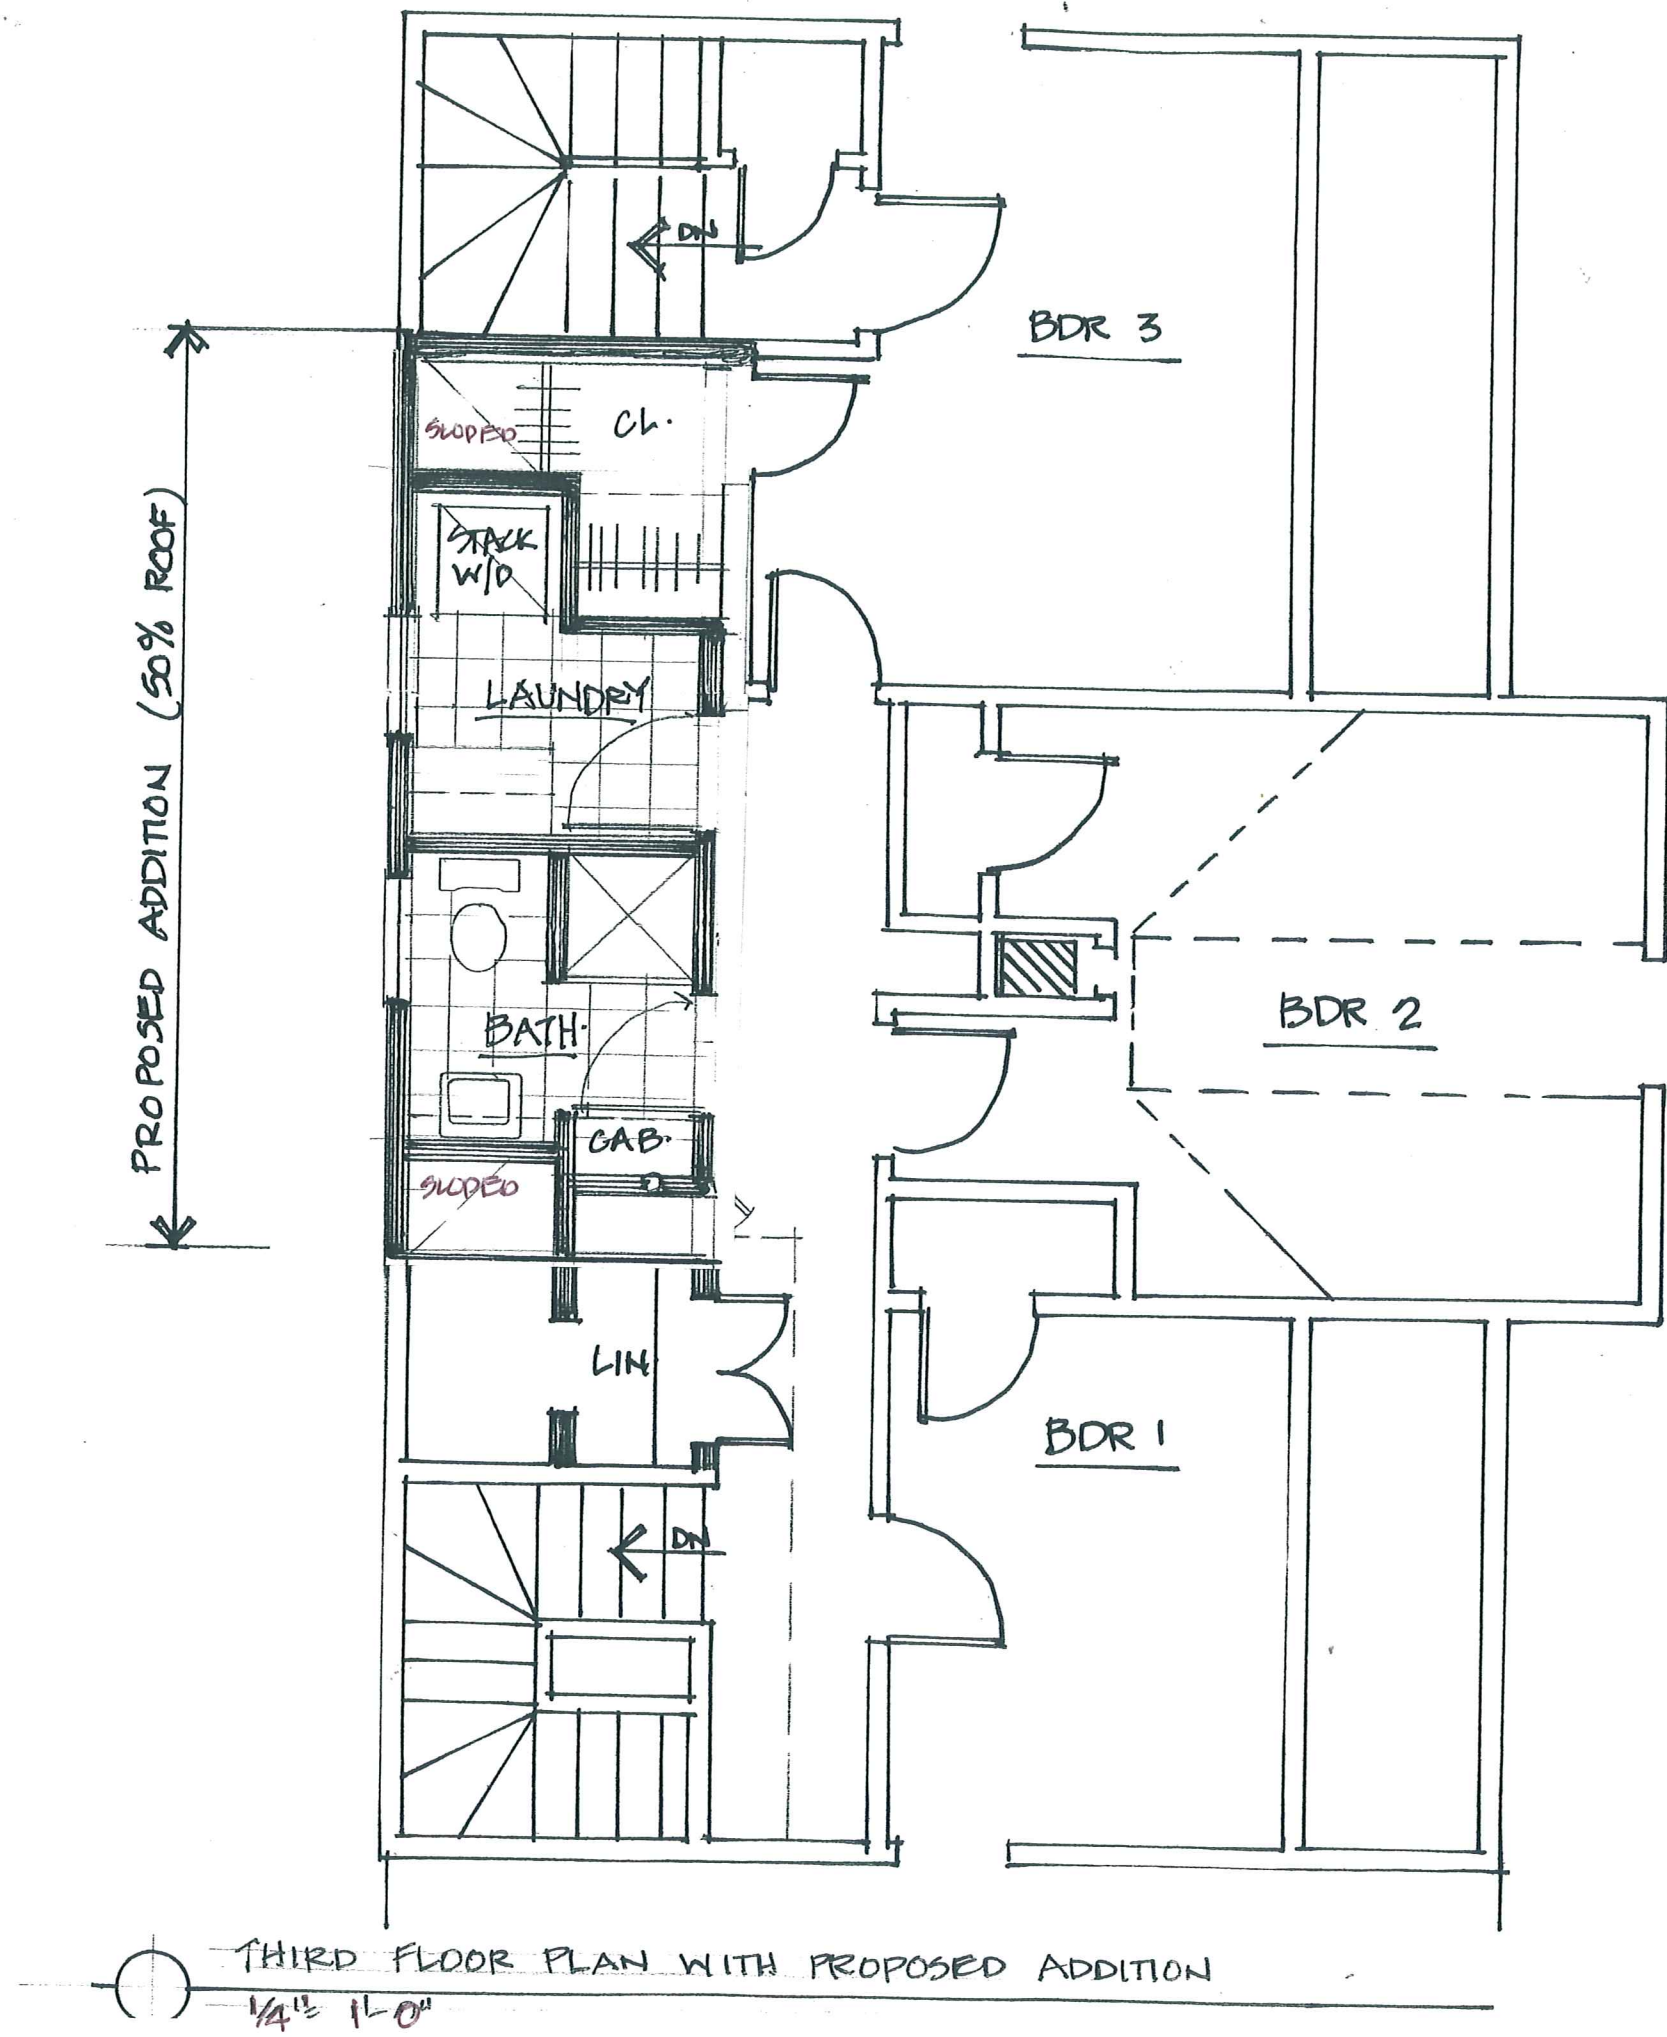

Title	Project	Date
THIRD FLOOR DORMER	BRIAN HILKEY 11 GLENDALE AVE. SOMERVILLE, MA	10.14 2008
Patrick O'Neill 132 Chandler Street	Architect Boston, MA	617 536-3736

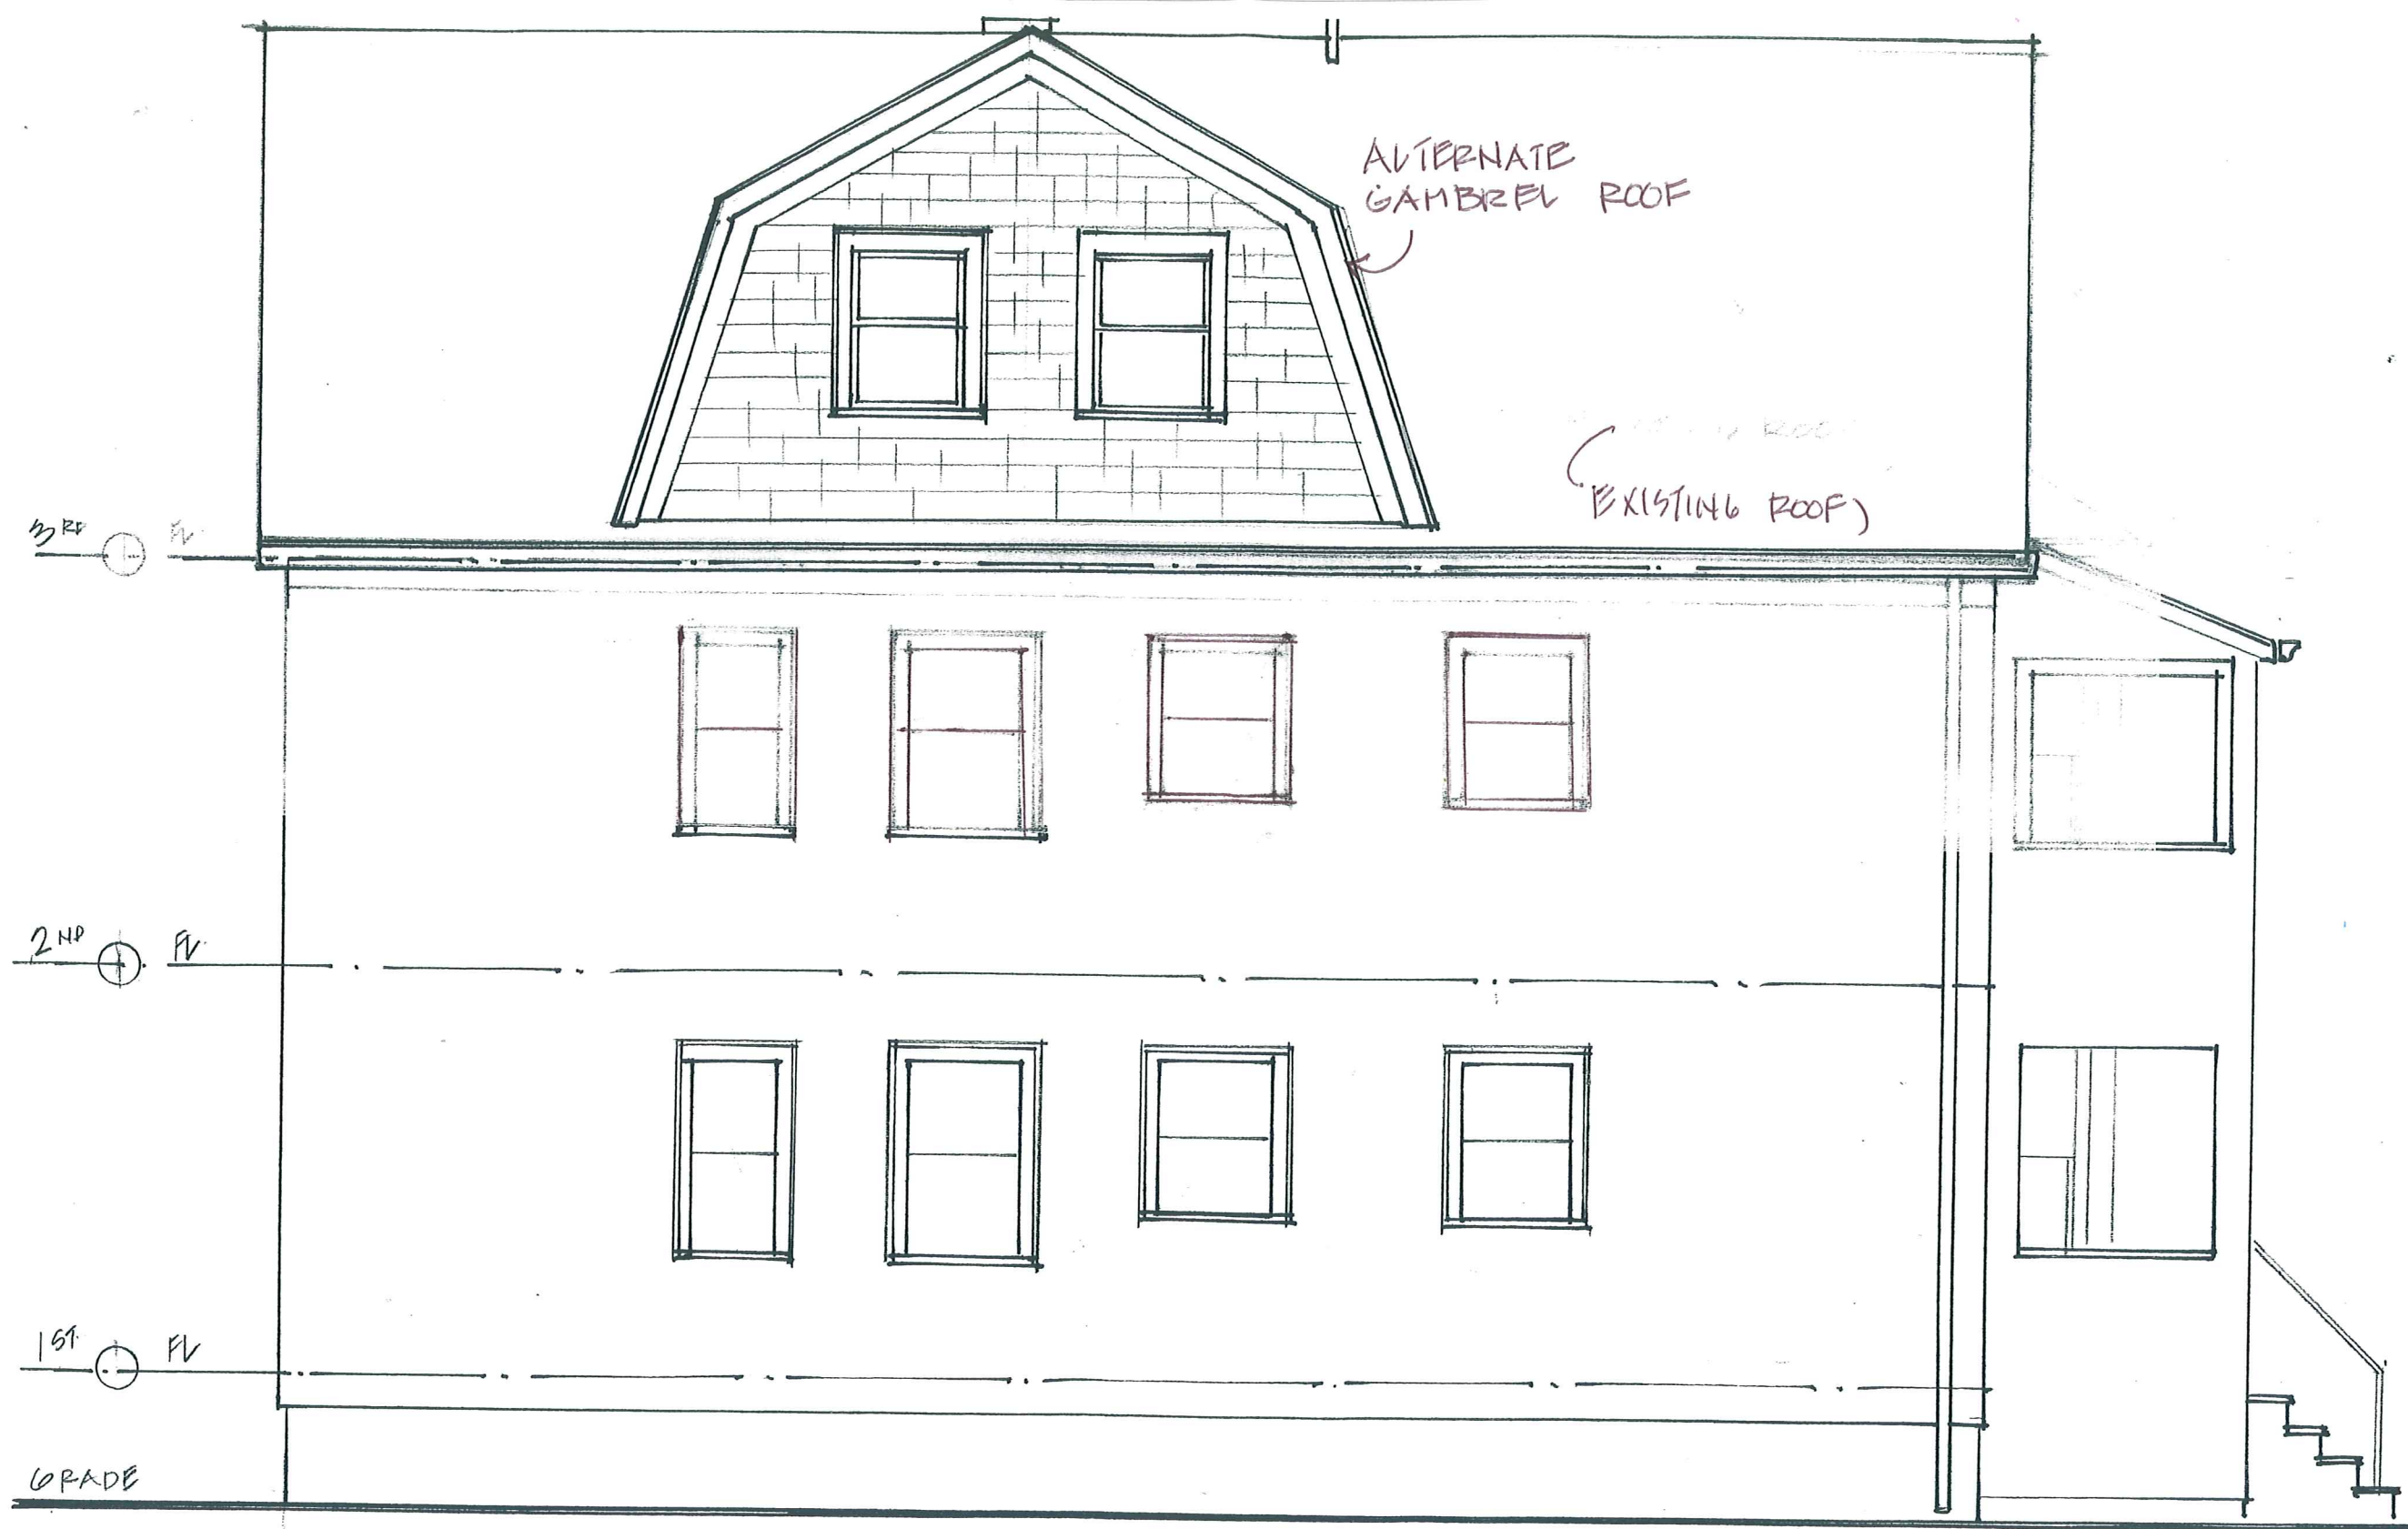


 SIDE ELEVATION WITH PROPOSED ADDITION
 1/4" = 1'-0"

Title
 THIRD FLOOR DORMER


Patrick O'Neill
 132 Chandler Street

Project
 BRIAN HILKEY
 11 GLENDALE AVE.
 SOMERVILLE, MA

Architect
 Boston, MA

Date
 10-14-2008

617 536-3736

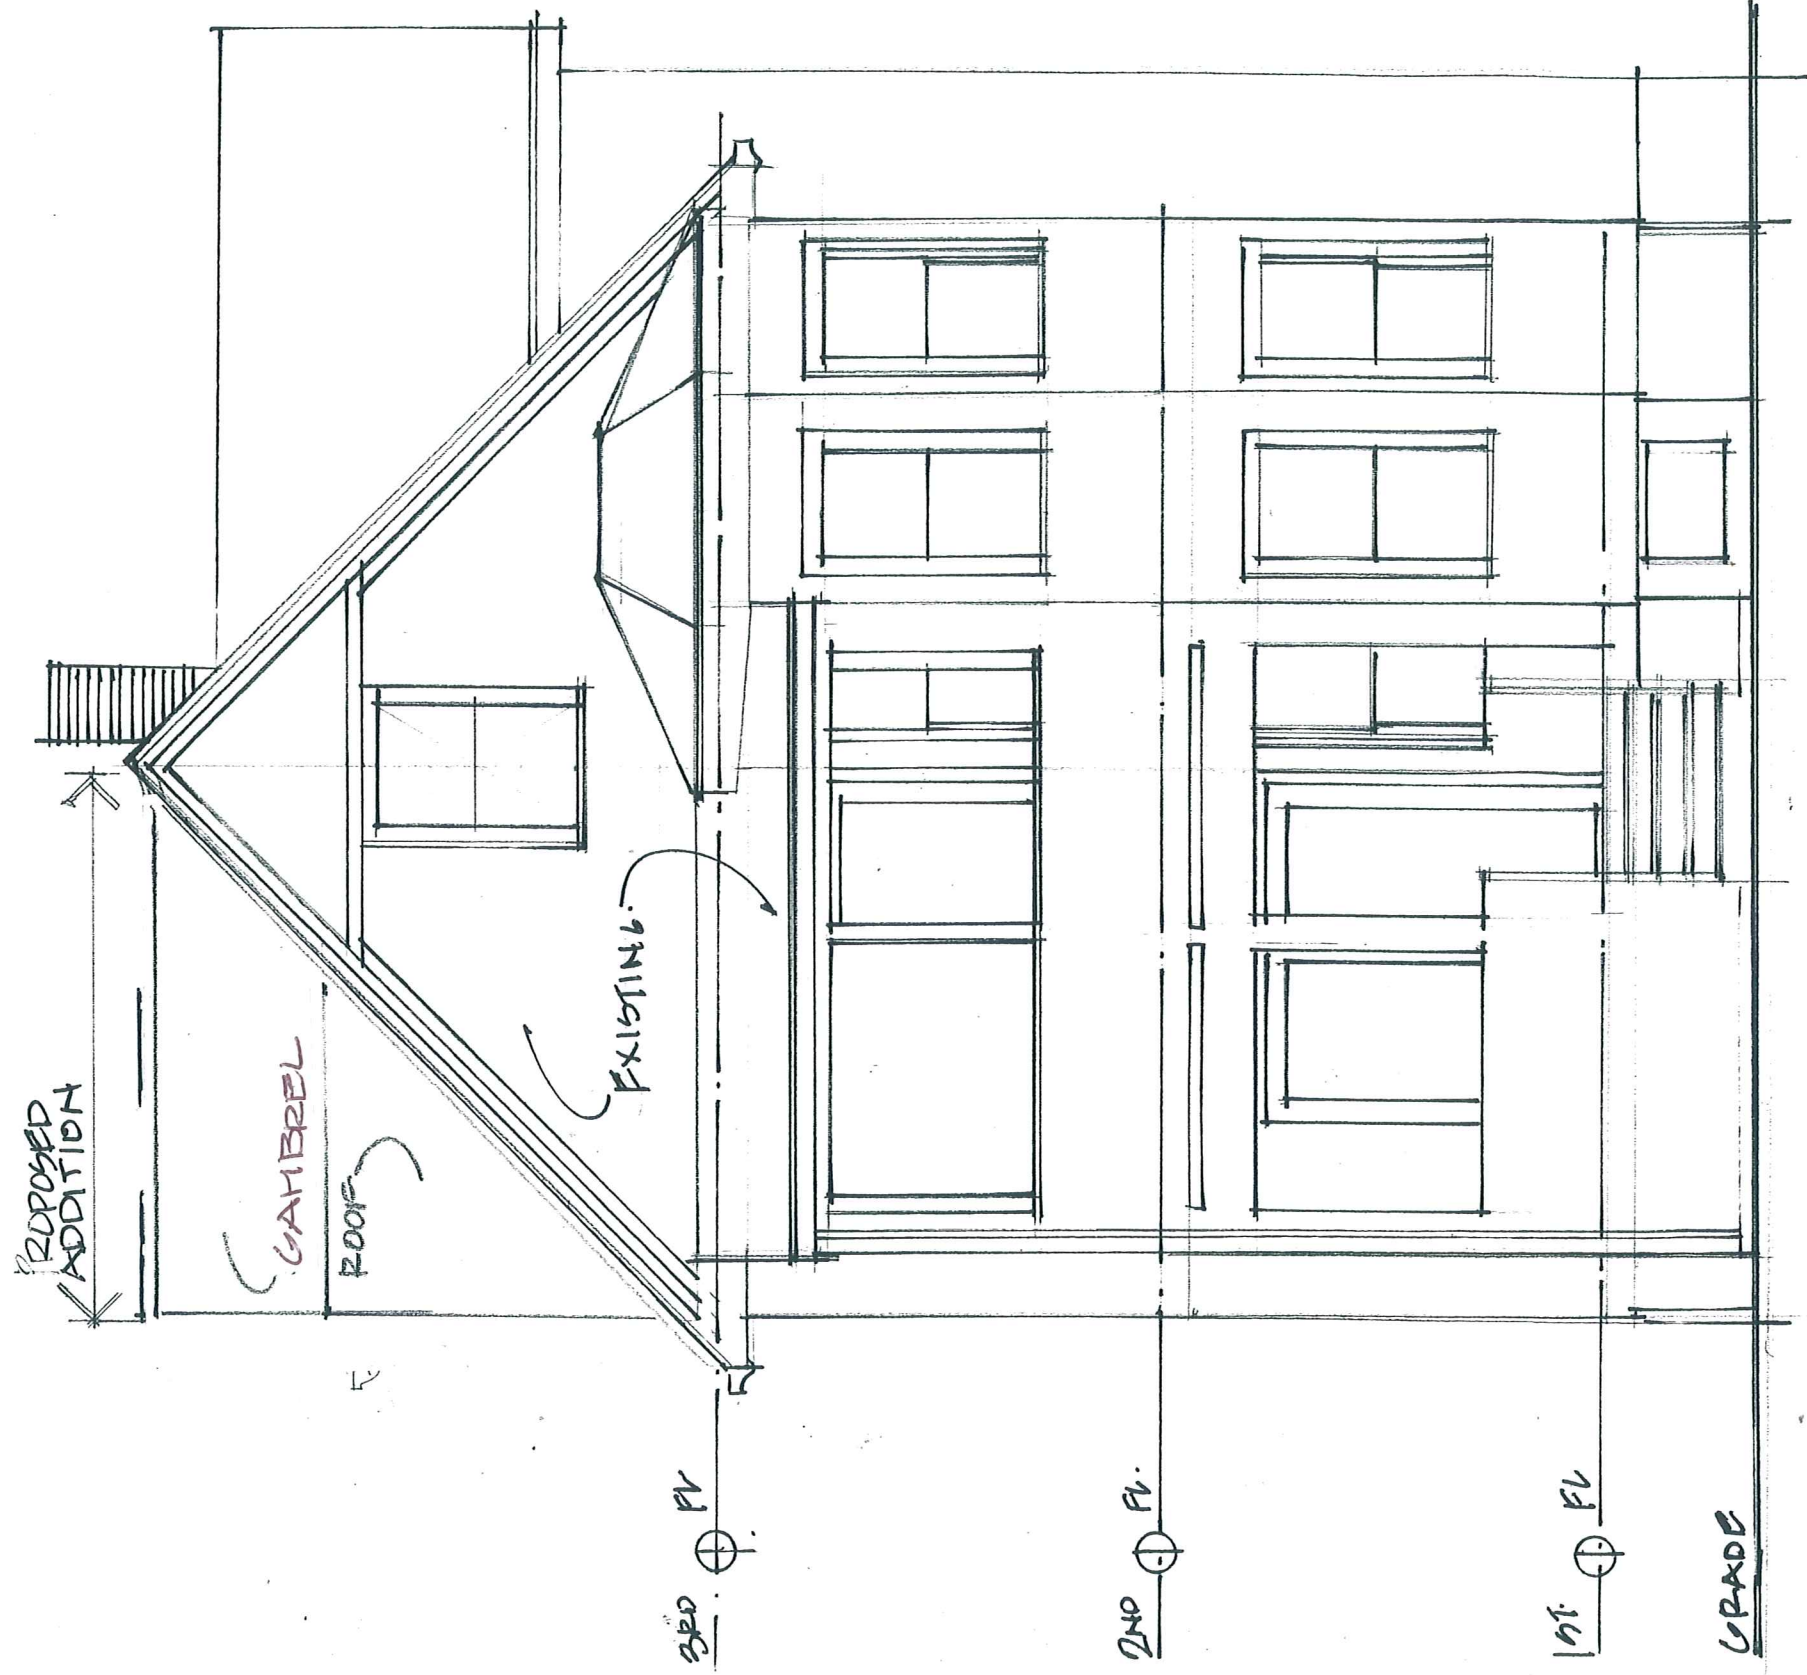

FRONT ELEVATION

1/4" = 1'-0"

Title: THIRD FLOOR DORMER
 Project: BRIAN HILKEY
 11 GLENDALE AVE.
 SOMERVILLE, MA
 Date: 10.14.2008

Patrick O'Neill
 132 Chandler Street

Architect
 Boston, MA

617 536-3736