


TYPICAL CROSS SECTION RECHARGER 180HD
UNPAVED H-20 CULTEC CHAMBER SYSTEM
(4.72 CF./LF.)
DETAIL N.T.S.



GENERAL NOTES

Recharger 180 by CULTEC, INC. of Brookfield, CT.
All Recharger 180 Chambers must be installed in
accordance with all applicable local, state and federal
regulations.
Refer to manufacturer, CULTEC, INC.'s recommended
installation guidelines.
All Recharger 180HD H20 Heavy Duty units are
marked with a 4" stripe along the length of the chamber.
Calculations based on 40% stone void

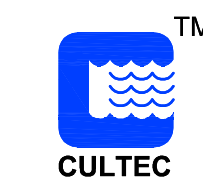

CULTEC, Inc.
P.O. Box 280
878 Federal Road
Brookfield, CT 06804 USA

PH: (203) 775-4416
PH: (800) 4-CULTEC
FX: (203) 775-1462
www.cultec.com

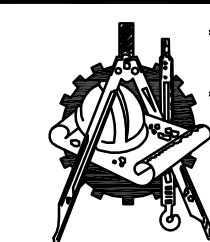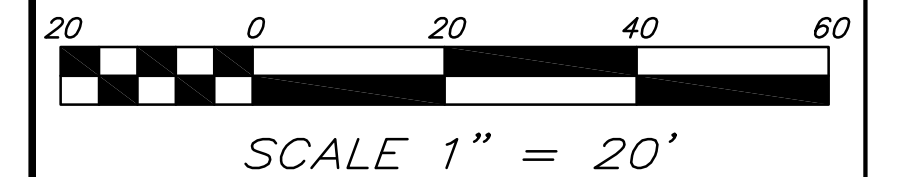



hs&t group, inc.
PROFESSIONAL CIVIL ENGINEERS & LAND SURVEYORS
75 HAMMOND STREET - 2ND FLOOR
WORCESTER, MASSACHUSETTS 01610-1723
PHONE: 508-757-4944 EMAIL: INFO@HSTGROUP.NET
FAX: 508-752-8895 WWW.HSTGROUP.NET

LANDSCAPE PLAN
HARVARD PLACE SOMERVILLE MA

APPLICANT(S)/OWNER(S):
ELAINE THIBAUT
9-11 HARVARD PLACE SOMERVILLE MA

DATE: REV 9/11/08	COMP'D: LLW	FIELD: PS
SCALE: 1"=20'	CAD: LLW	FLD. BK:
ZONE: RA	REV'D: HH	PRESENTATION.DWG

JOB NUMBER: 4204	SHEET NUMBER: 1 OF 1
------------------	----------------------

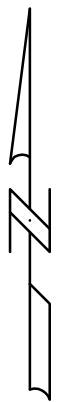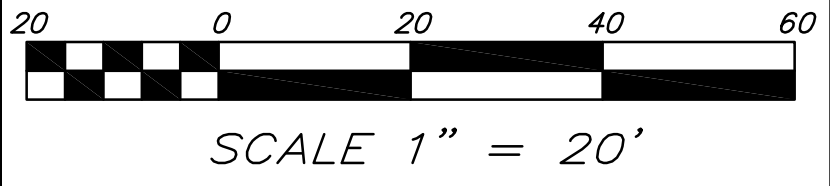

hs&t group, inc.
PROFESSIONAL CIVIL ENGINEERS & LAND SURVEYORS
75 HAMMOND STREET - 2ND FLOOR
WORCESTER, MASSACHUSETTS 01610-1723
PHONE: 508-757-4944 EMAIL: INFO@HSTGROUP.NET
FAX: 508-752-8895 WWW.HSTGROUP.NET

LANDSCAPE PLAN HARVARD PLACE SOMERVILLE MA			
APPLICANT(S)/OWNER(S): ELAINE THIBAUT 9-11 HARVARD PLACE SOMERVILLE MA			
DATE: REV 9/11/09 REV 11-25-09	COMP'D:	LLW	FIELD: PS
SCALE: 1"=20'	CAD:	LLW	FLD. BK:
ZONE: RA	REV'D:	HH	PRESENTATION.DWG
JOB NUMBER: 4204	SHEET NUMBER 1 OF 1		

ELAINE THIBAUT
9-11 HARVARD PLACE
SOMERVILLE, MA.

30 YEAR ARCHITECTURAL SHINGLES

WOOD WINDOWS

WOOD SHUTTERS
(PRIMED) 16" WIDE

AZEK QUINN

BRICK
RETAINING WALL
W/CAP

HARDI-PLANK SIDING
4" EXPOSURE

BRICK STAIRS WITH
WROUGHT IRON RAILINGS

AZEK BASE TRIM

BRICK VENEER FACING

8" WIDE
TRIM

FRONT ELEVATION

1/8" = 1'-0"

J.R. ASSOCIATES

DESIGN SERVICES

63 GRIGGS ROAD
SUTTON, MA. 01590
(508) 865-6721

SK-1


2009 NOV 20 PM 12:24

RECEIVED
PLANNING DEPT.

P

ELWINE THIBAULT
9-11 HARVARD PLANE
SOMERVILLE, MA


9-3-09

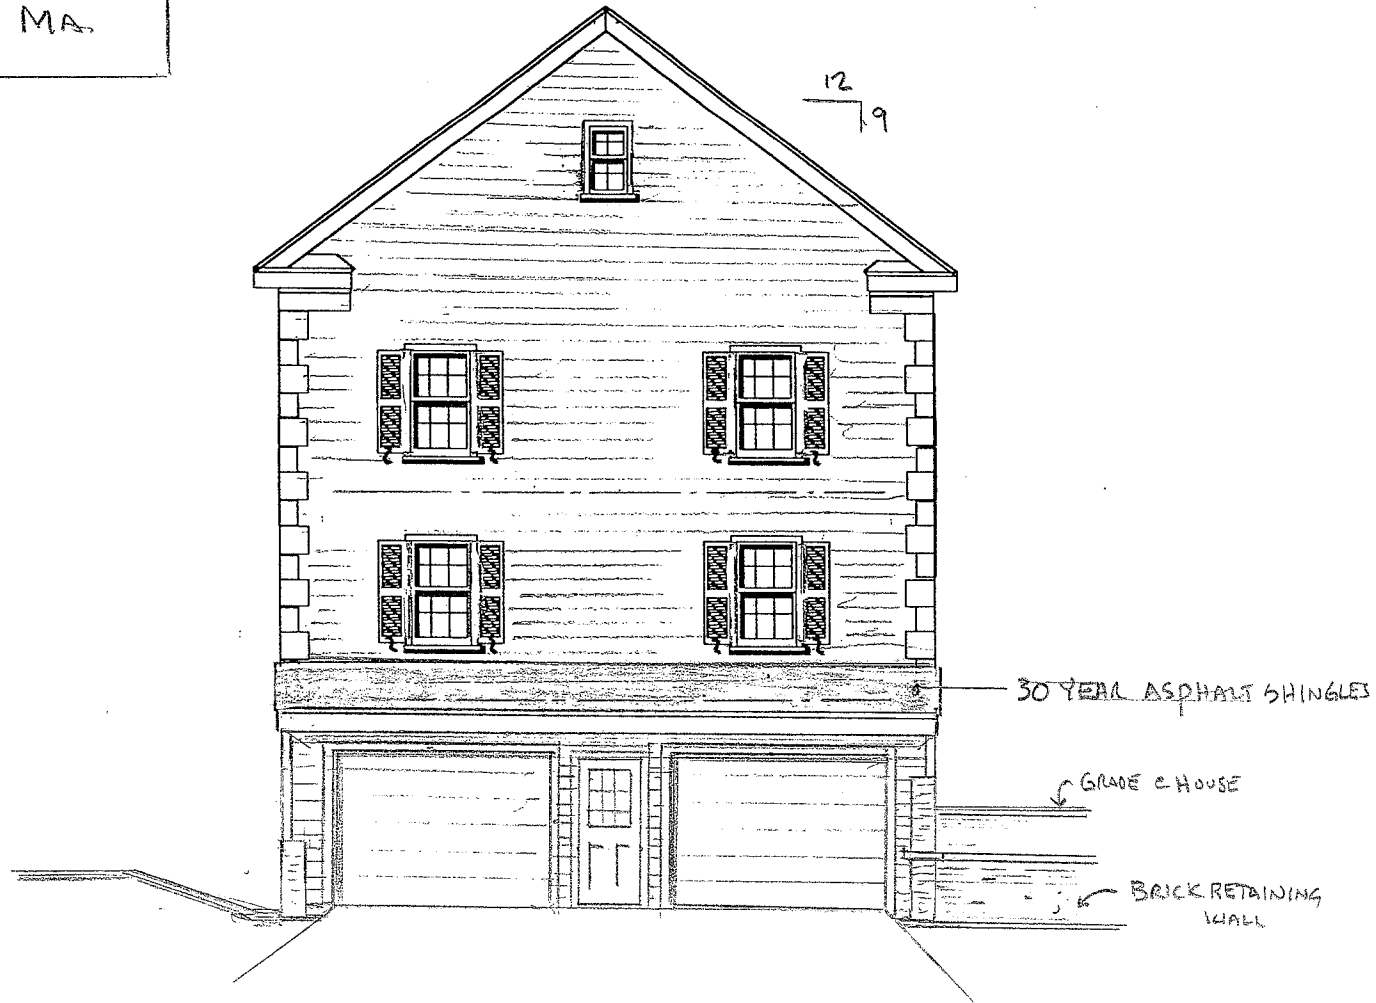

SK-8

ELWIDE THIBAUT
9-11 HARVARD PLACE
SOMERVILLE, MA.

REVISED: 5-27-09

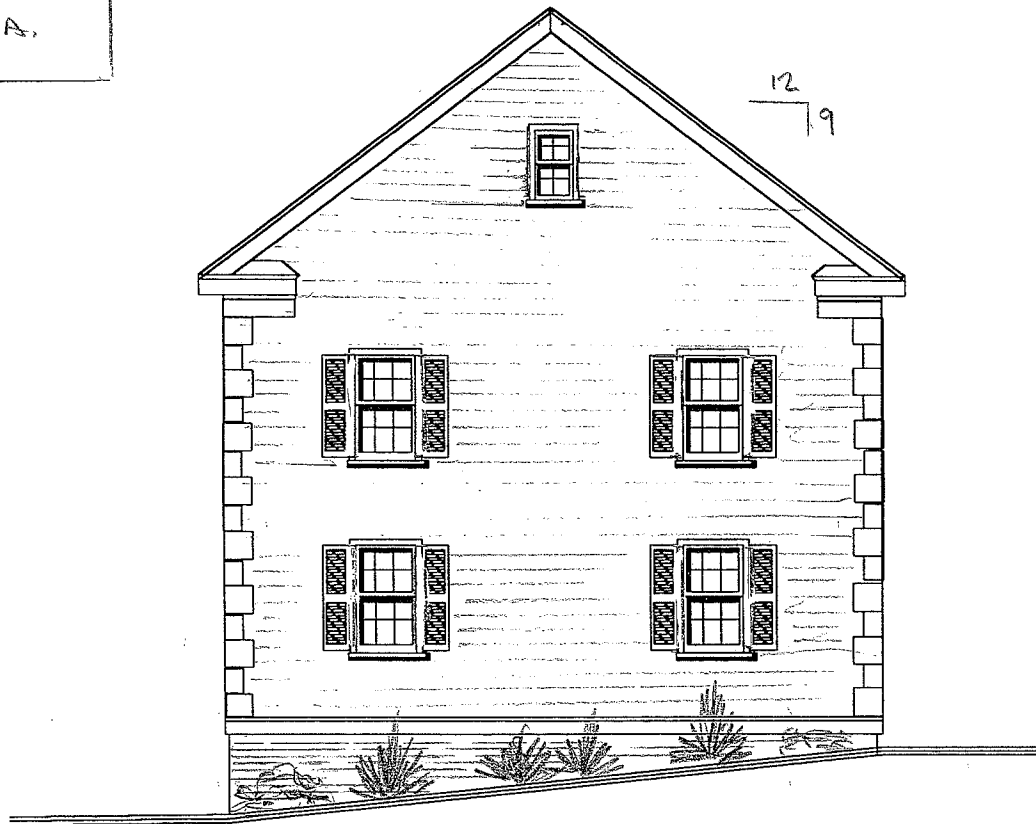

SIDE ELEVATION

1/8" = 1'-0"


J.R. ASSOCIATES

DESIGN SERVICES

63 GRIGGS ROAD
SUTTON, MA. 01590
(508) 865-6721

SK-2

ELAINE THIBAUT
9-11 HARVARD PLACE
SOMERVILLE, MA.

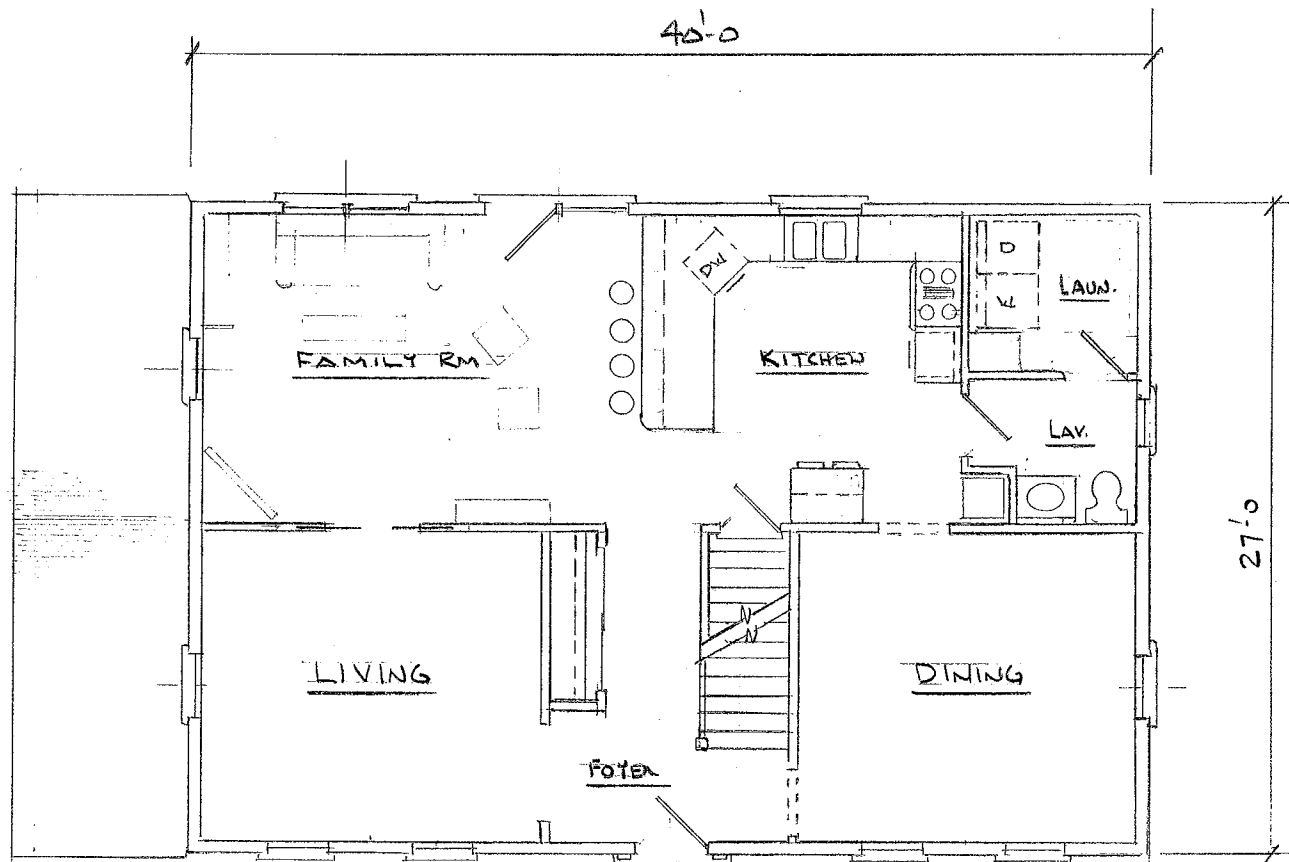

FIRST FLOOR PLAN

1/8 31'-0


A-1



J.R. ASSOCIATES
DESIGN SERVICES

63 ORIGGS ROAD
BOSTON, MA. 01590
(508) 865-6721

ELAINE THIBAUT
9-11 HARVARD PLACE
SOMERVILLE, MA.

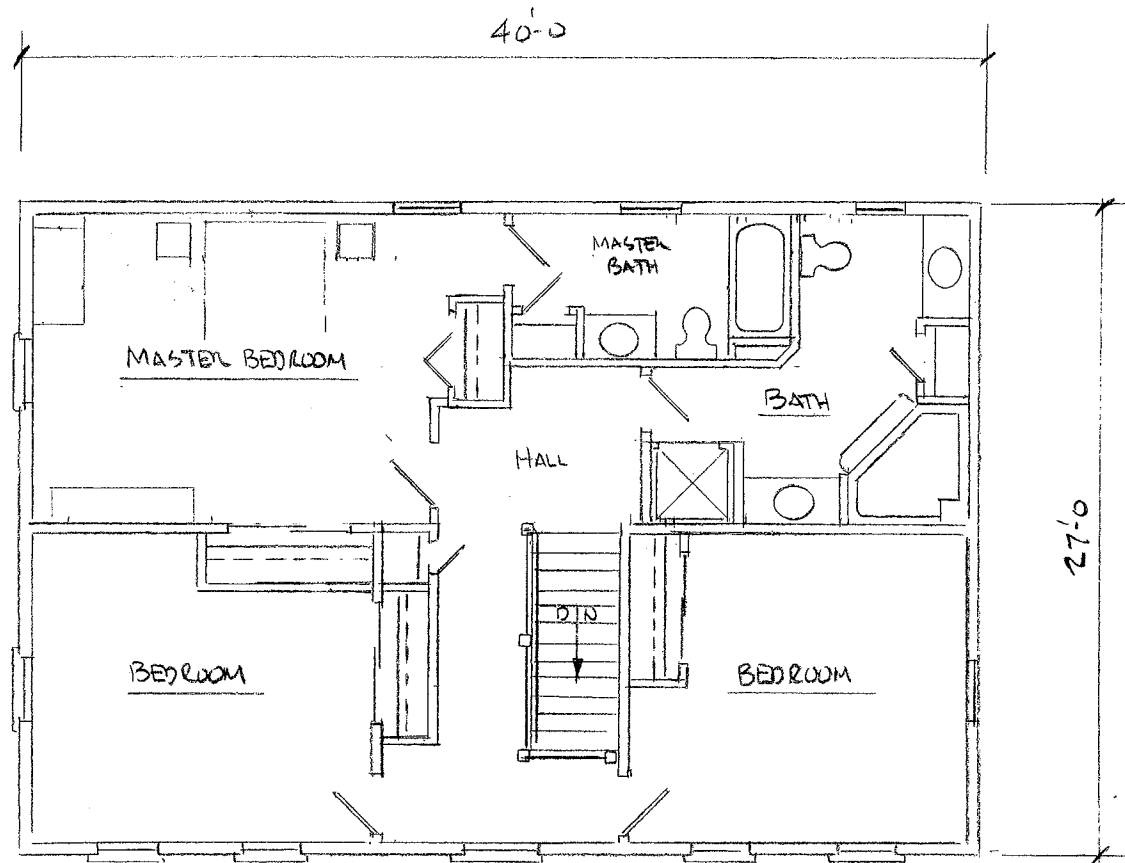

SECOND FLOOR

1/8" = 1'-0"

A-2



J.R. ASSOCIATES
DESIGN SERVICES

63 ORIOGS ROAD
SUTTON, MA. 01590
(508) 865-6721

ELAINE THIBAUT
9-11 HARVARD PLACE
SOMERVILLE, MA.

30 YEAR ARCHITECTURAL SHINGLES

VINYL CLAD ANDERSON
WOOD WINDOWS

FYPON HEAD TRIM

HARDI PLANK SIDING
4' EXPOSURE

1" X 8" AZEK CORNER TRIM

CEDAR RAILING

LOUVERS

16 RISES @
7 1/2" = 120"

12 RISES
11 TREADS = 9'-2"

110'-0"
108'-0"

107'-6"

RAISED PANEL INSULATED METAL D.H.D.

BRICK WALL

FRONT ELEVATION

J.R. ASSOCIATES
DESIGN SERVICES

63 GRIFFS ROAD
SUTTON, MA. 01590
(508) 865-6721

SK-3




REAR ELEVATION

3/6-4'-0

ELAINE THIBEAULT
9-11 HARVARD PLACE
SOMERVILLE, MA

REVISED 5-27-09

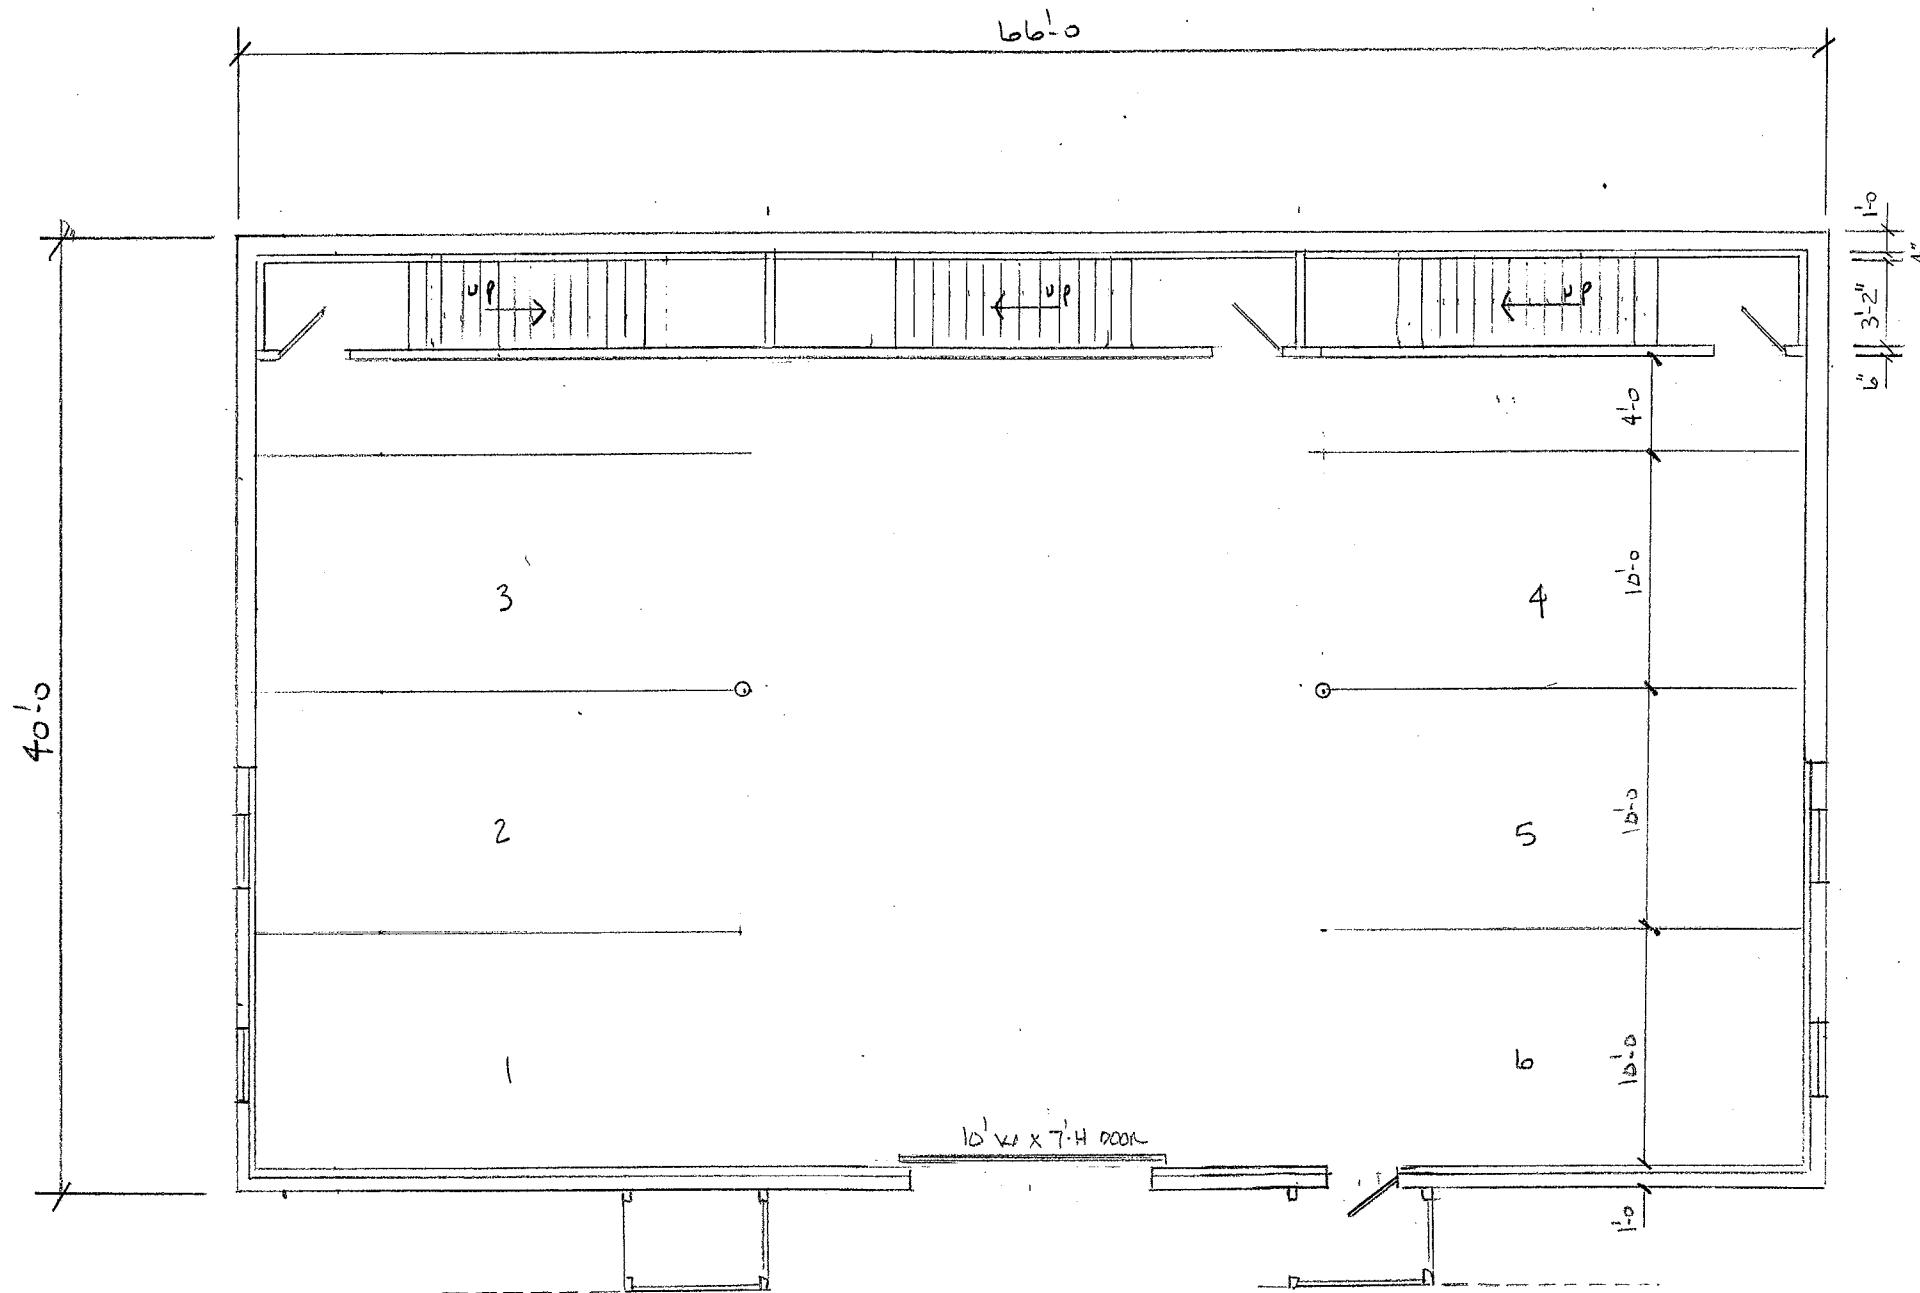

BASEMENT PLAN

1/8" = 1'-0"

REVISIONS

11-20-09

J.R. ASSOCIATES
DESIGN SERVICES

63 GRIGGS ROAD
SUTTON, MA. 01590
(508) 865-6721

R

BASEMENT FLOOR PLAN


BLAINE THIBAUT
9-11 HARVARD PLACE
SOMERVILLE, MA.

J. RIEL

10 /22 /08

SHEET

A-1

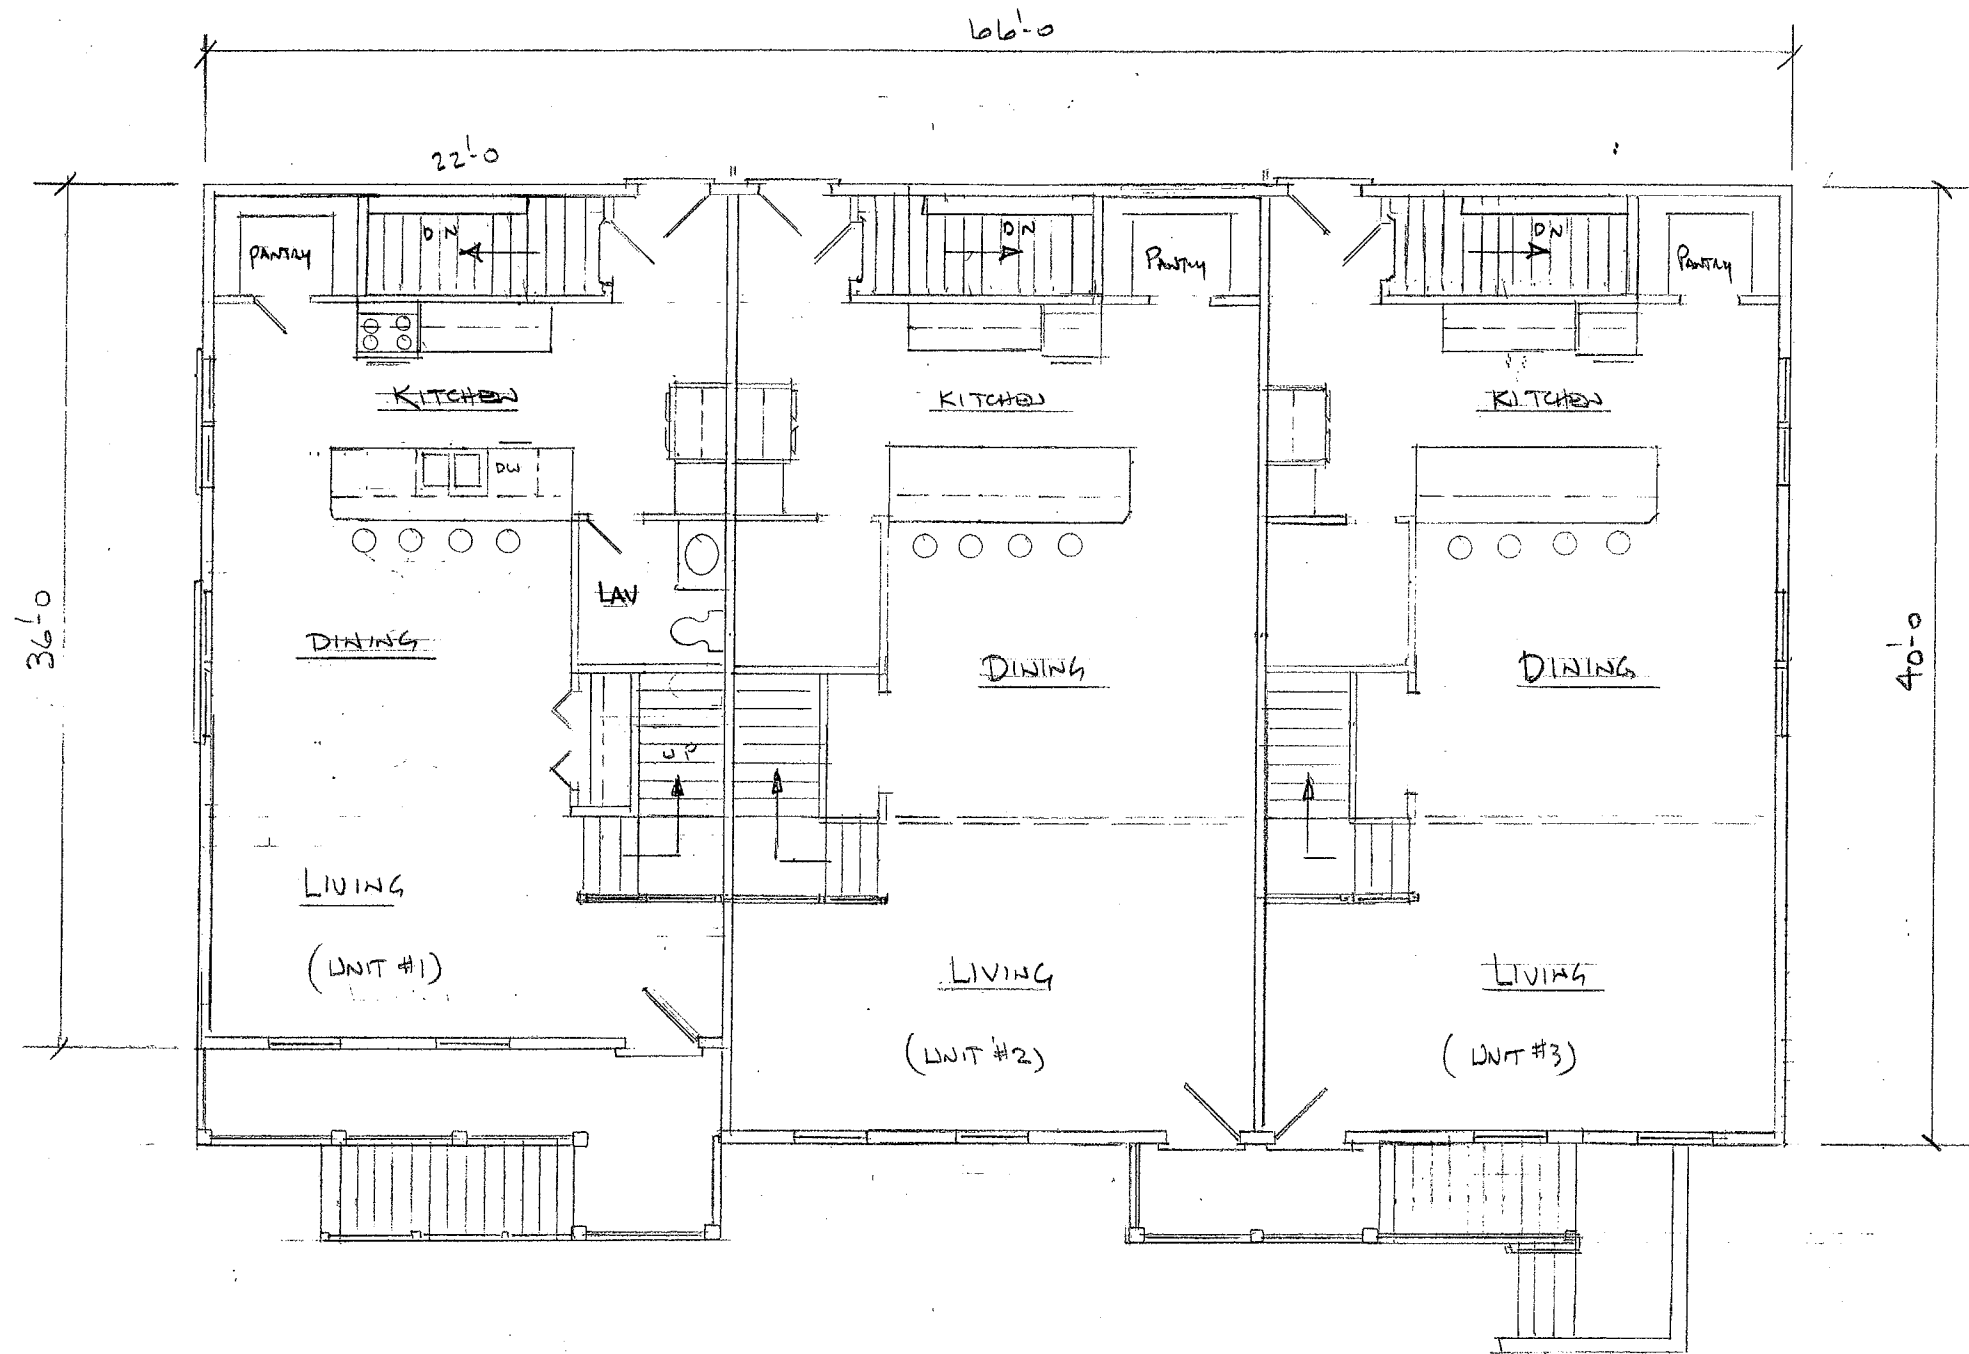

FIRST FLOOR PLAN

1/8" = 1'-0"

REVISIONS

11-20-09

J.R. ASSOCIATES
DESIGN SERVICES
63 GRIGGS ROAD
SUTTON, MA. 01590
(508) 865-6721



FIRST FLOOR PLAN


BLAINE THIBAUT
9-11 HARVARD PLACE
SOMMERVILLE, MA.

J. RIEL

10/22/08

SHEET

A-2

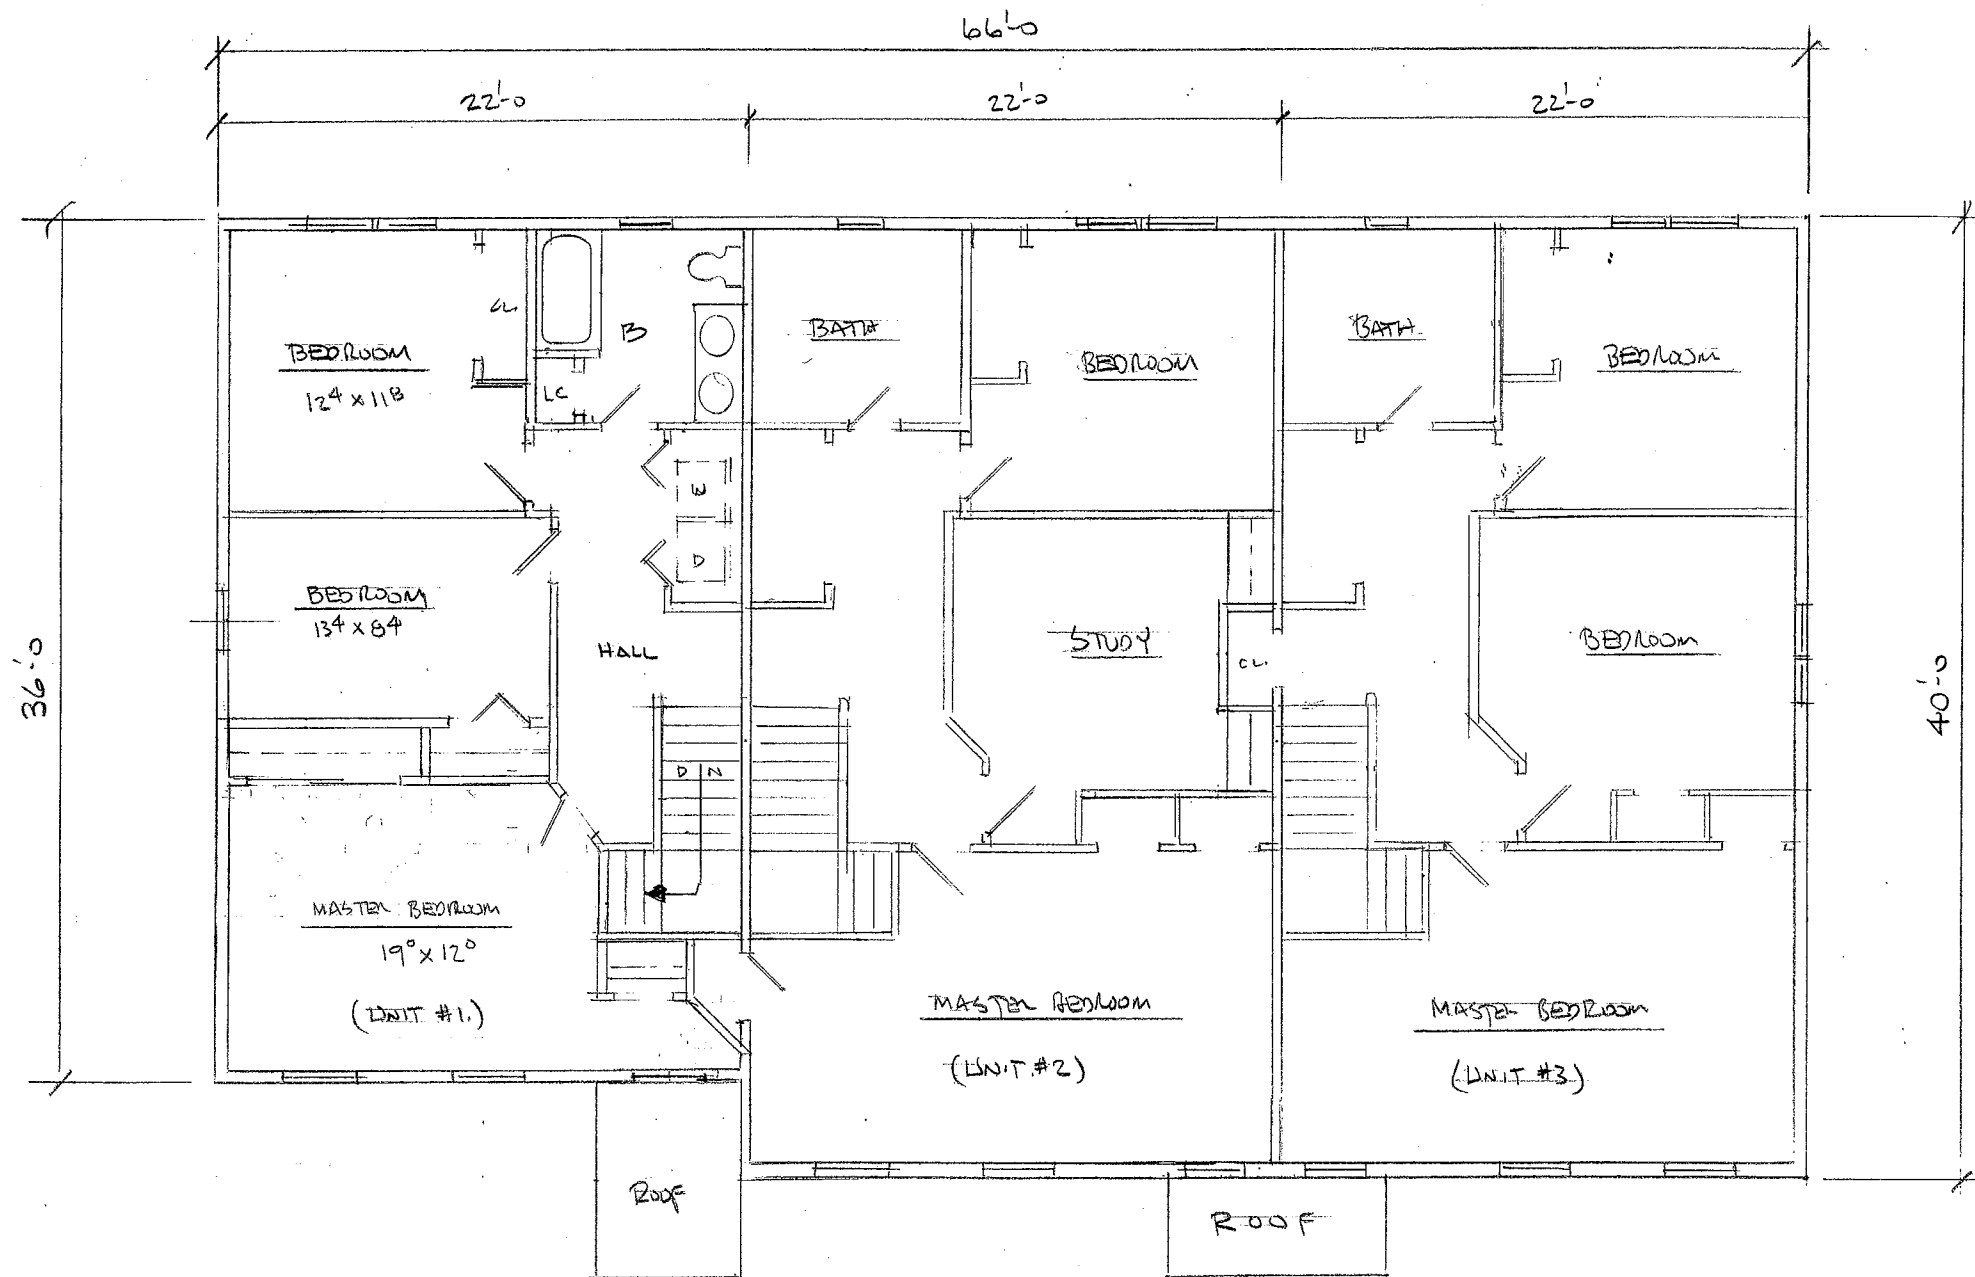

SECOND FLOOR PLAN

1/8"=1'-0"

REVISIONS

1 11-20-09

J.R. ASSOCIATES
DESIGN SERVICES

63 GRIGGS ROAD
SUTTON, MA. 01590
(508) 865-6721

R

SECOND FLOOR PLAN



DAINE THIBAUT
9-11 HARVARD PLACE
SOMMERVILLE, MA.

J. RIEL

10/22/08

SHEET

A-3

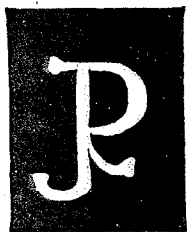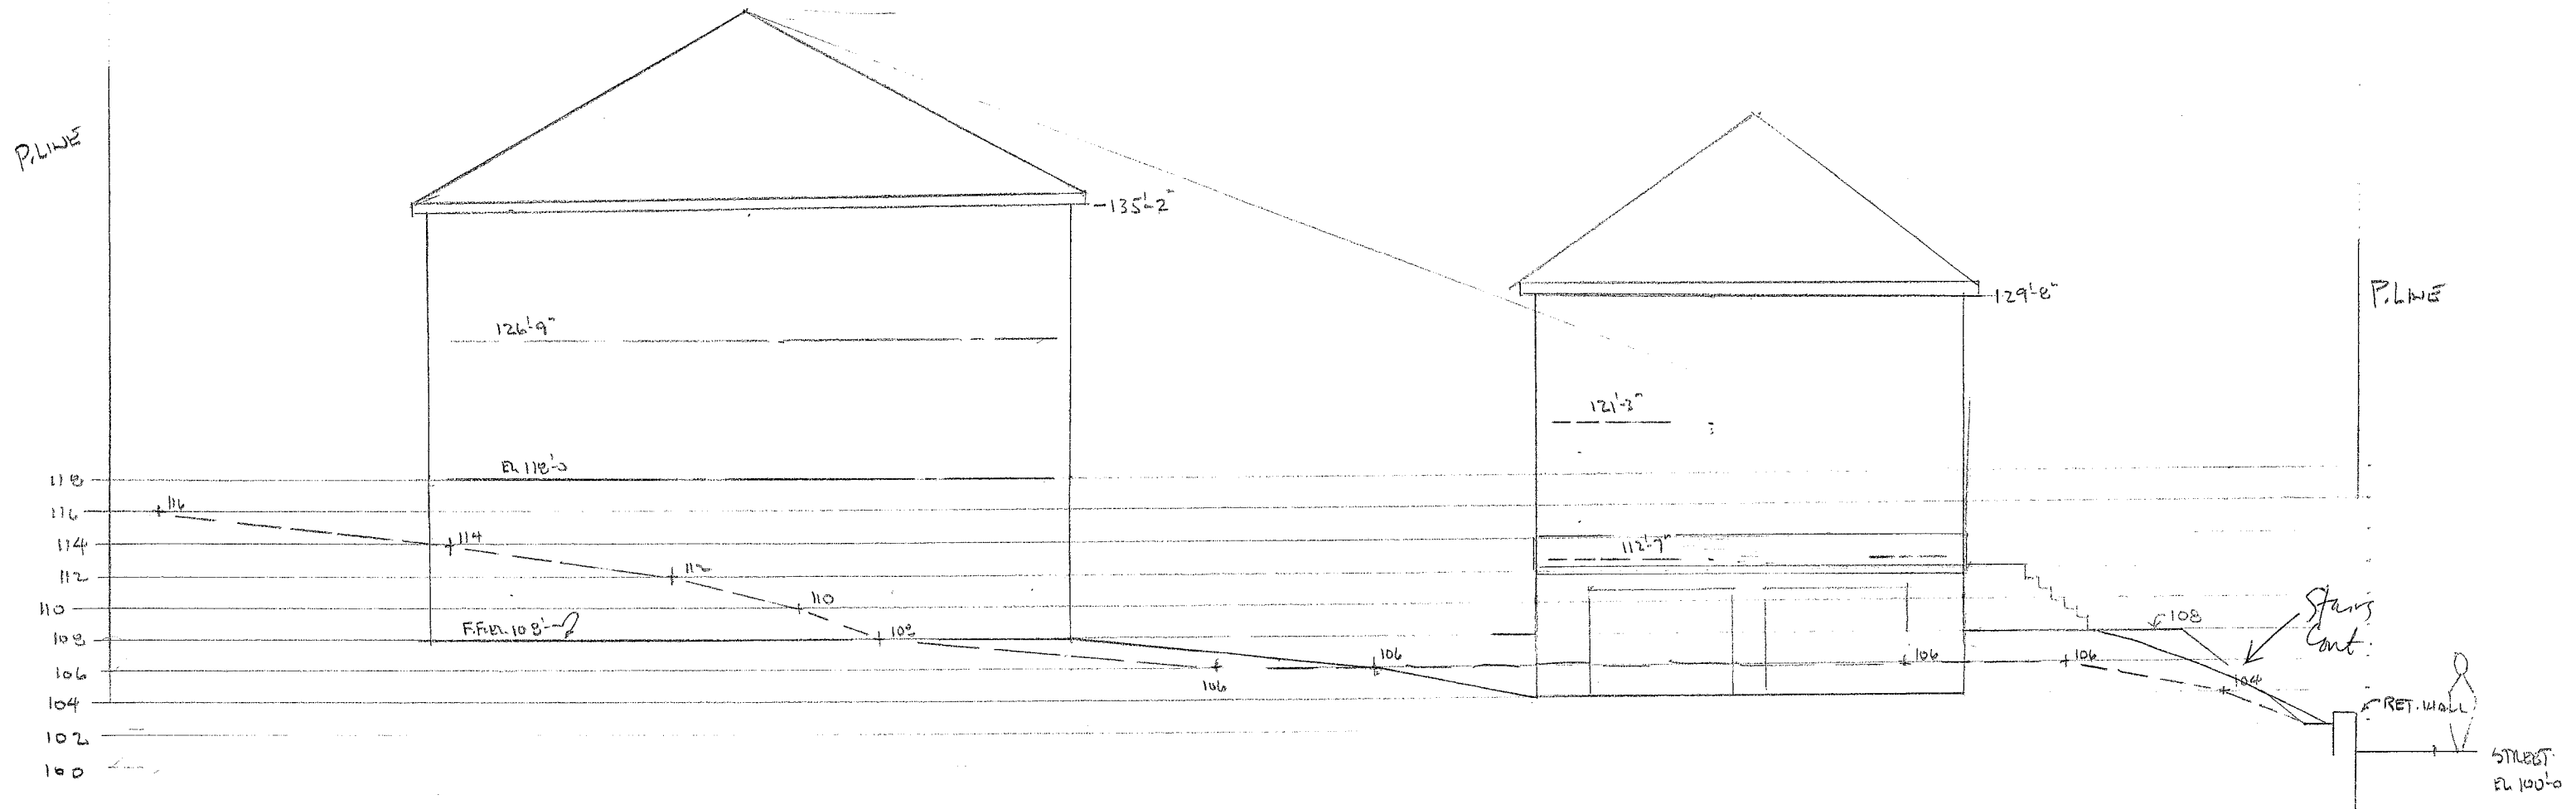

J.R. ASSOCIATES
DESIGN SERVICES

63 GRIGGS ROAD
SUTTON, MA. 01590
(508) 865-6721

SK-5