


RECEIVED
S.P.C.D. AND
PLANNING DEPT.
2011 APR -7 AM 9:59

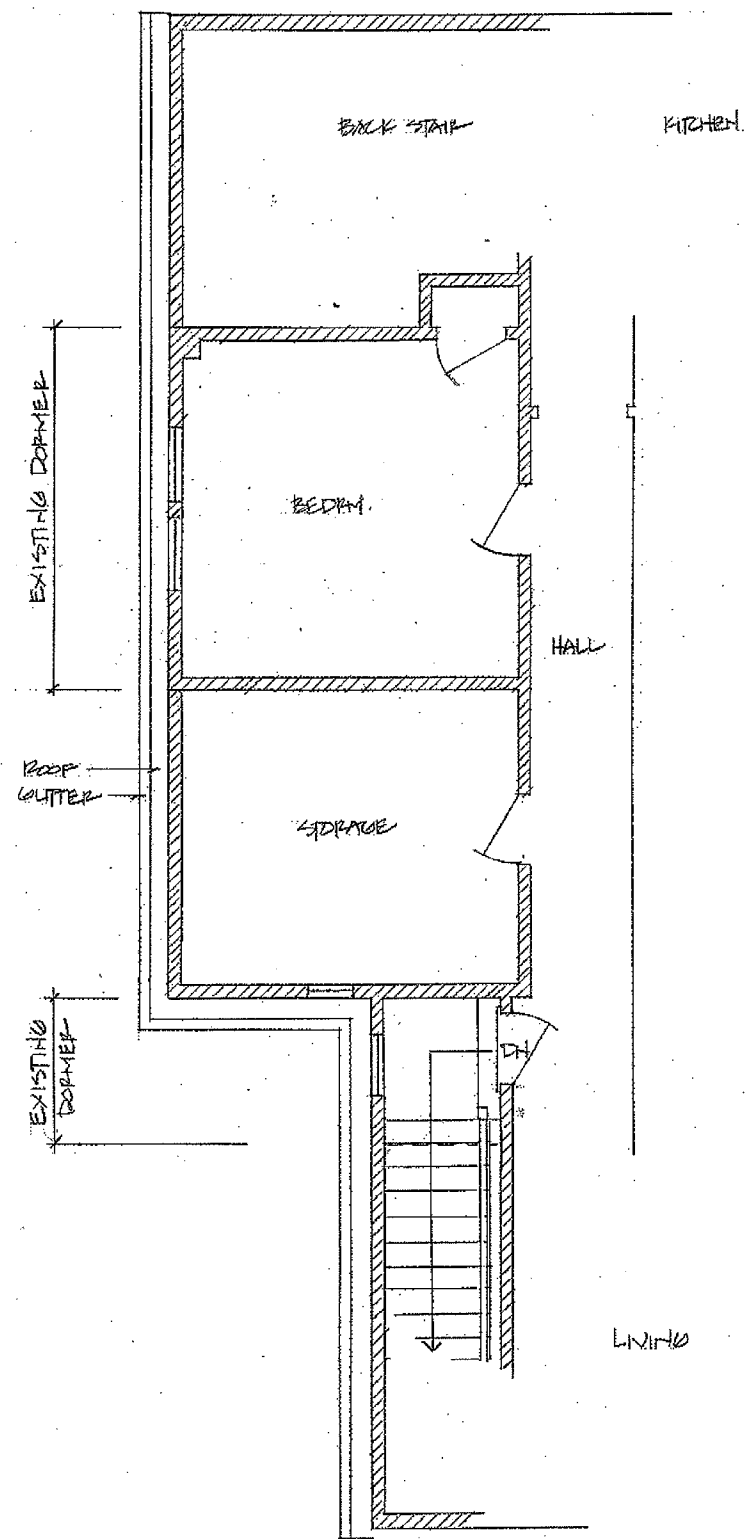

THIRD FLOOR PLAN (PARTIAL) 1/4" = 1'-0"




FRONT ELEVATION 1/4" = 1'-0"

① 22 - 24 Hudson Street, Somerville MA
Floor Plan (partial) & Front Elevation - EXISTING

25 March 2011 Snare + Snare Design 617 625-2935
REV 6 APR 11

RECEIVED
S.P.C.D. AND
PLANNING DEPT.
2011 APR -7 AM 9:59

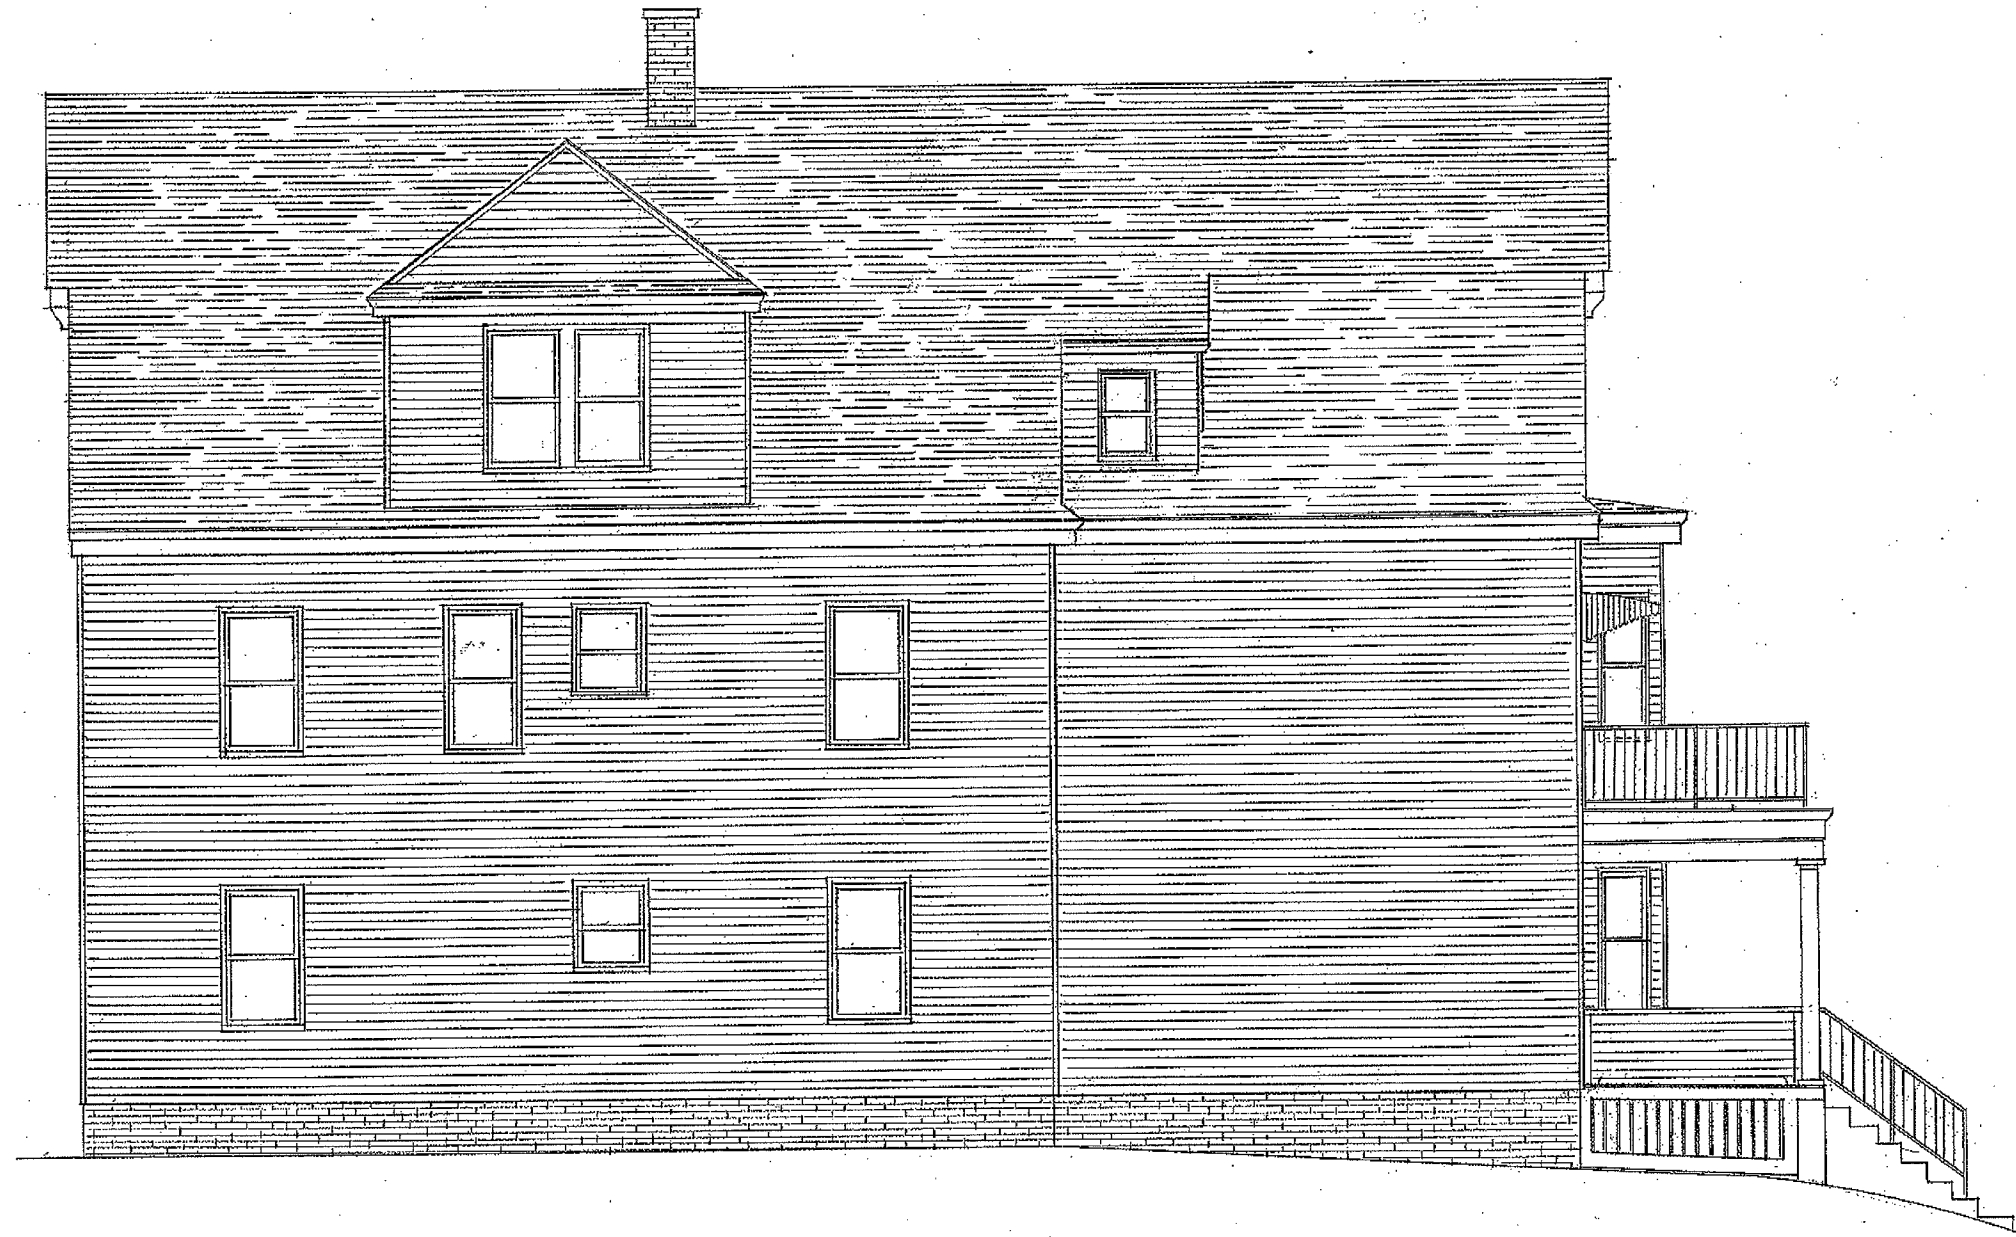


② 22 - 24 Hudson Street, Somerville MA

Side Elevation - EXISTING 1/4" = 1'-0"

25 March 2011 Snare + Snare Design 617 625-2935

DEX-6 APRIL

RECEIVED
SPC.D. AND
PLANNING DEPT.
2011 APR -7 AM 9:59

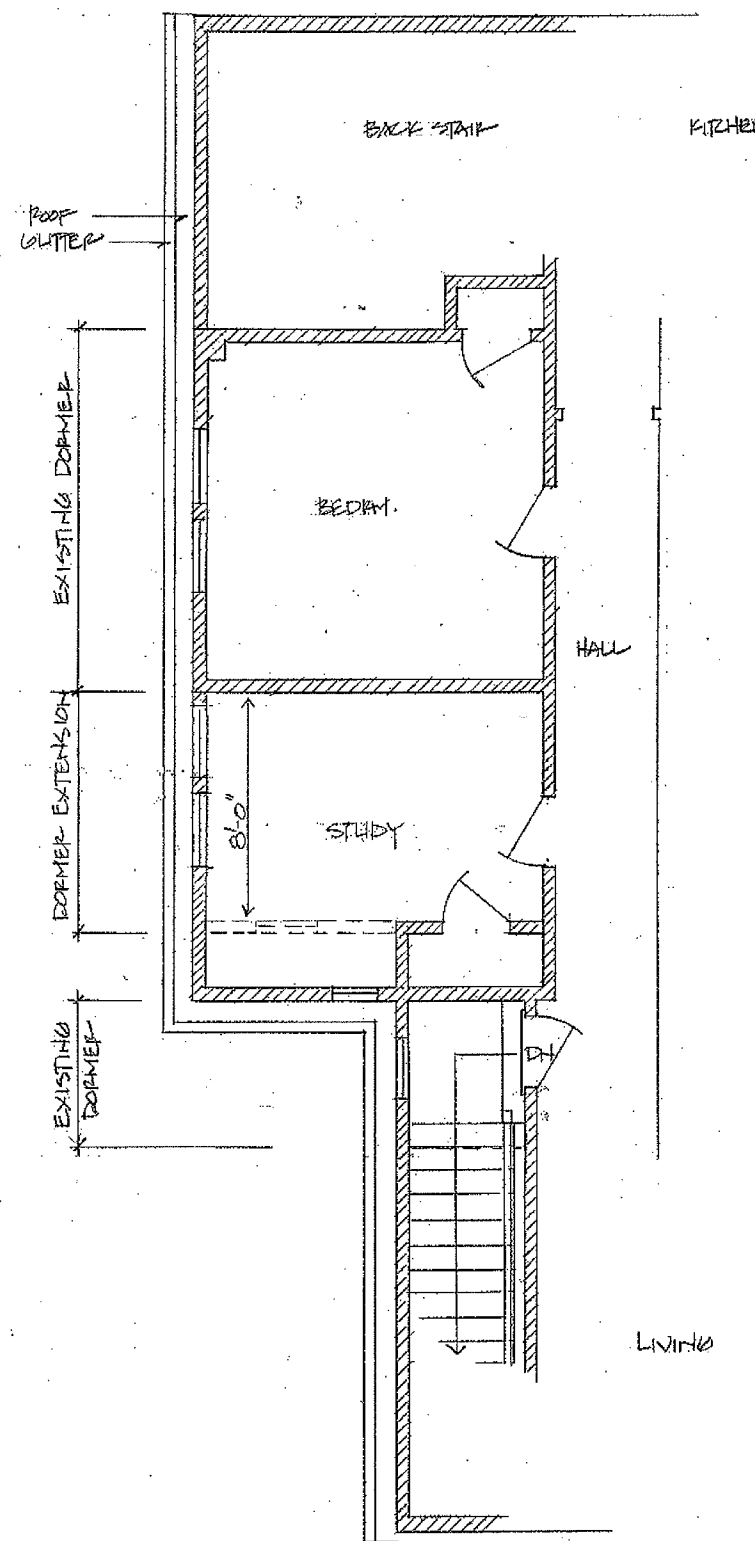

THIRD FLOOR PLAN (PARTIAL) 1/4"=1'-0"




FRONT ELEVATION 1/4"=1'-0"

③ 22 - 24 Hudson Street, Somerville MA
Floor Plan (partial) & Front Elevation - PROPOSED "A"

25 March 2011 Snare + Snare Design 617 625-2935
REV 6 APR 11

RECEIVED
S.P.C.D. AND
PLANNING DEPT.

2011 APR -7 AM 9:59

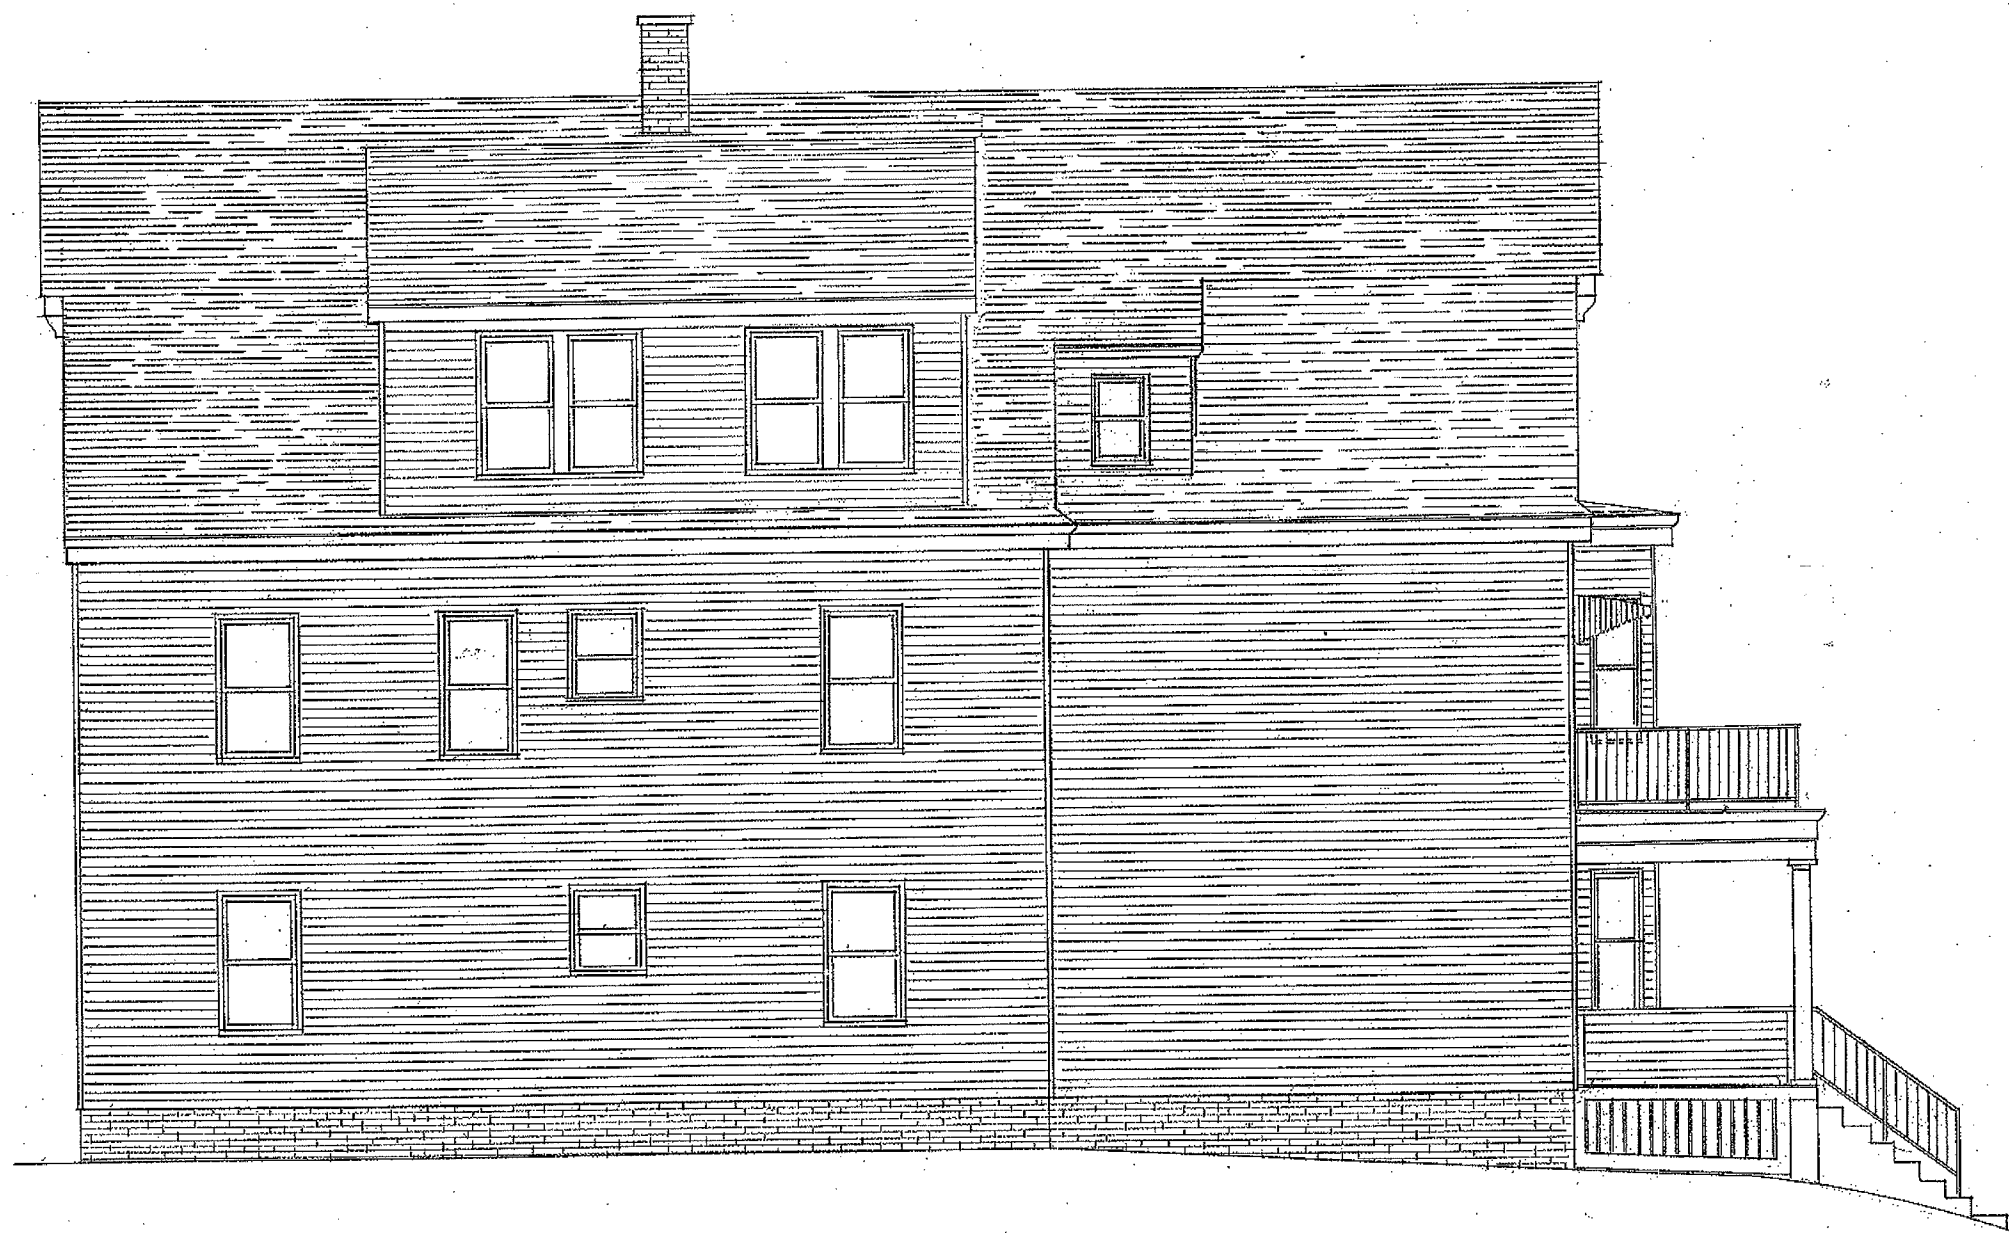


④ 22 - 24 Hudson Street, Somerville MA

Side Elevation - PROPOSED "A" 1/4" = 1'-0"

25 March 2011 Snare + Snare Design 617 625-2935

REV 6/11/11

RECEIVED
S.P.C.D. AND
PLANNING DEPT.
2011 APR -7 AM 9:59

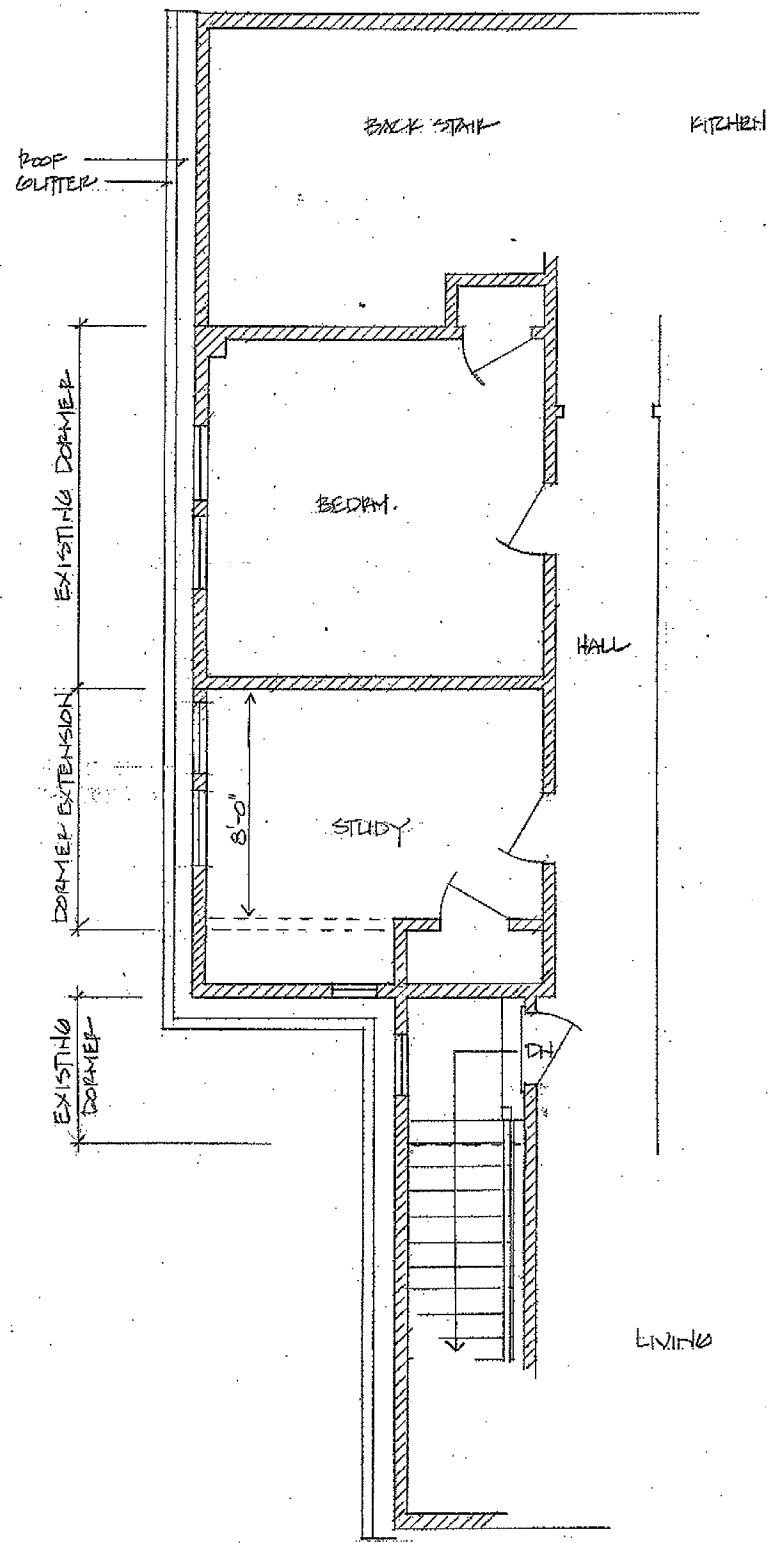

THIRD FLOOR PLAN (PARTIAL) 1/4"=1'-0"



FRONT ELEVATION 1/4"=1'-0"

22 - 24 Hudson Street, Somerville MA
Floor Plan (partial) & Front Elevation - PROPOSED "B"
25 March 2011 Snare + Snare Design 617 625-2935
REV. 6-0 APRIL

RECEIVED
S.P.C.D. AND
PLANNING DEPT.
2011 APR -7 AM 9:59



© 22 - 24 Hudson Street, Somerville MA
Side Elevation - PROPOSED "B" 1/4" = 1'-0"
25 March 2011 Snare + Snare Design 617 625-2935
REV 10 APR 11