



COPYRIGHT 2009 R.E. Cameron & Associates, Inc.

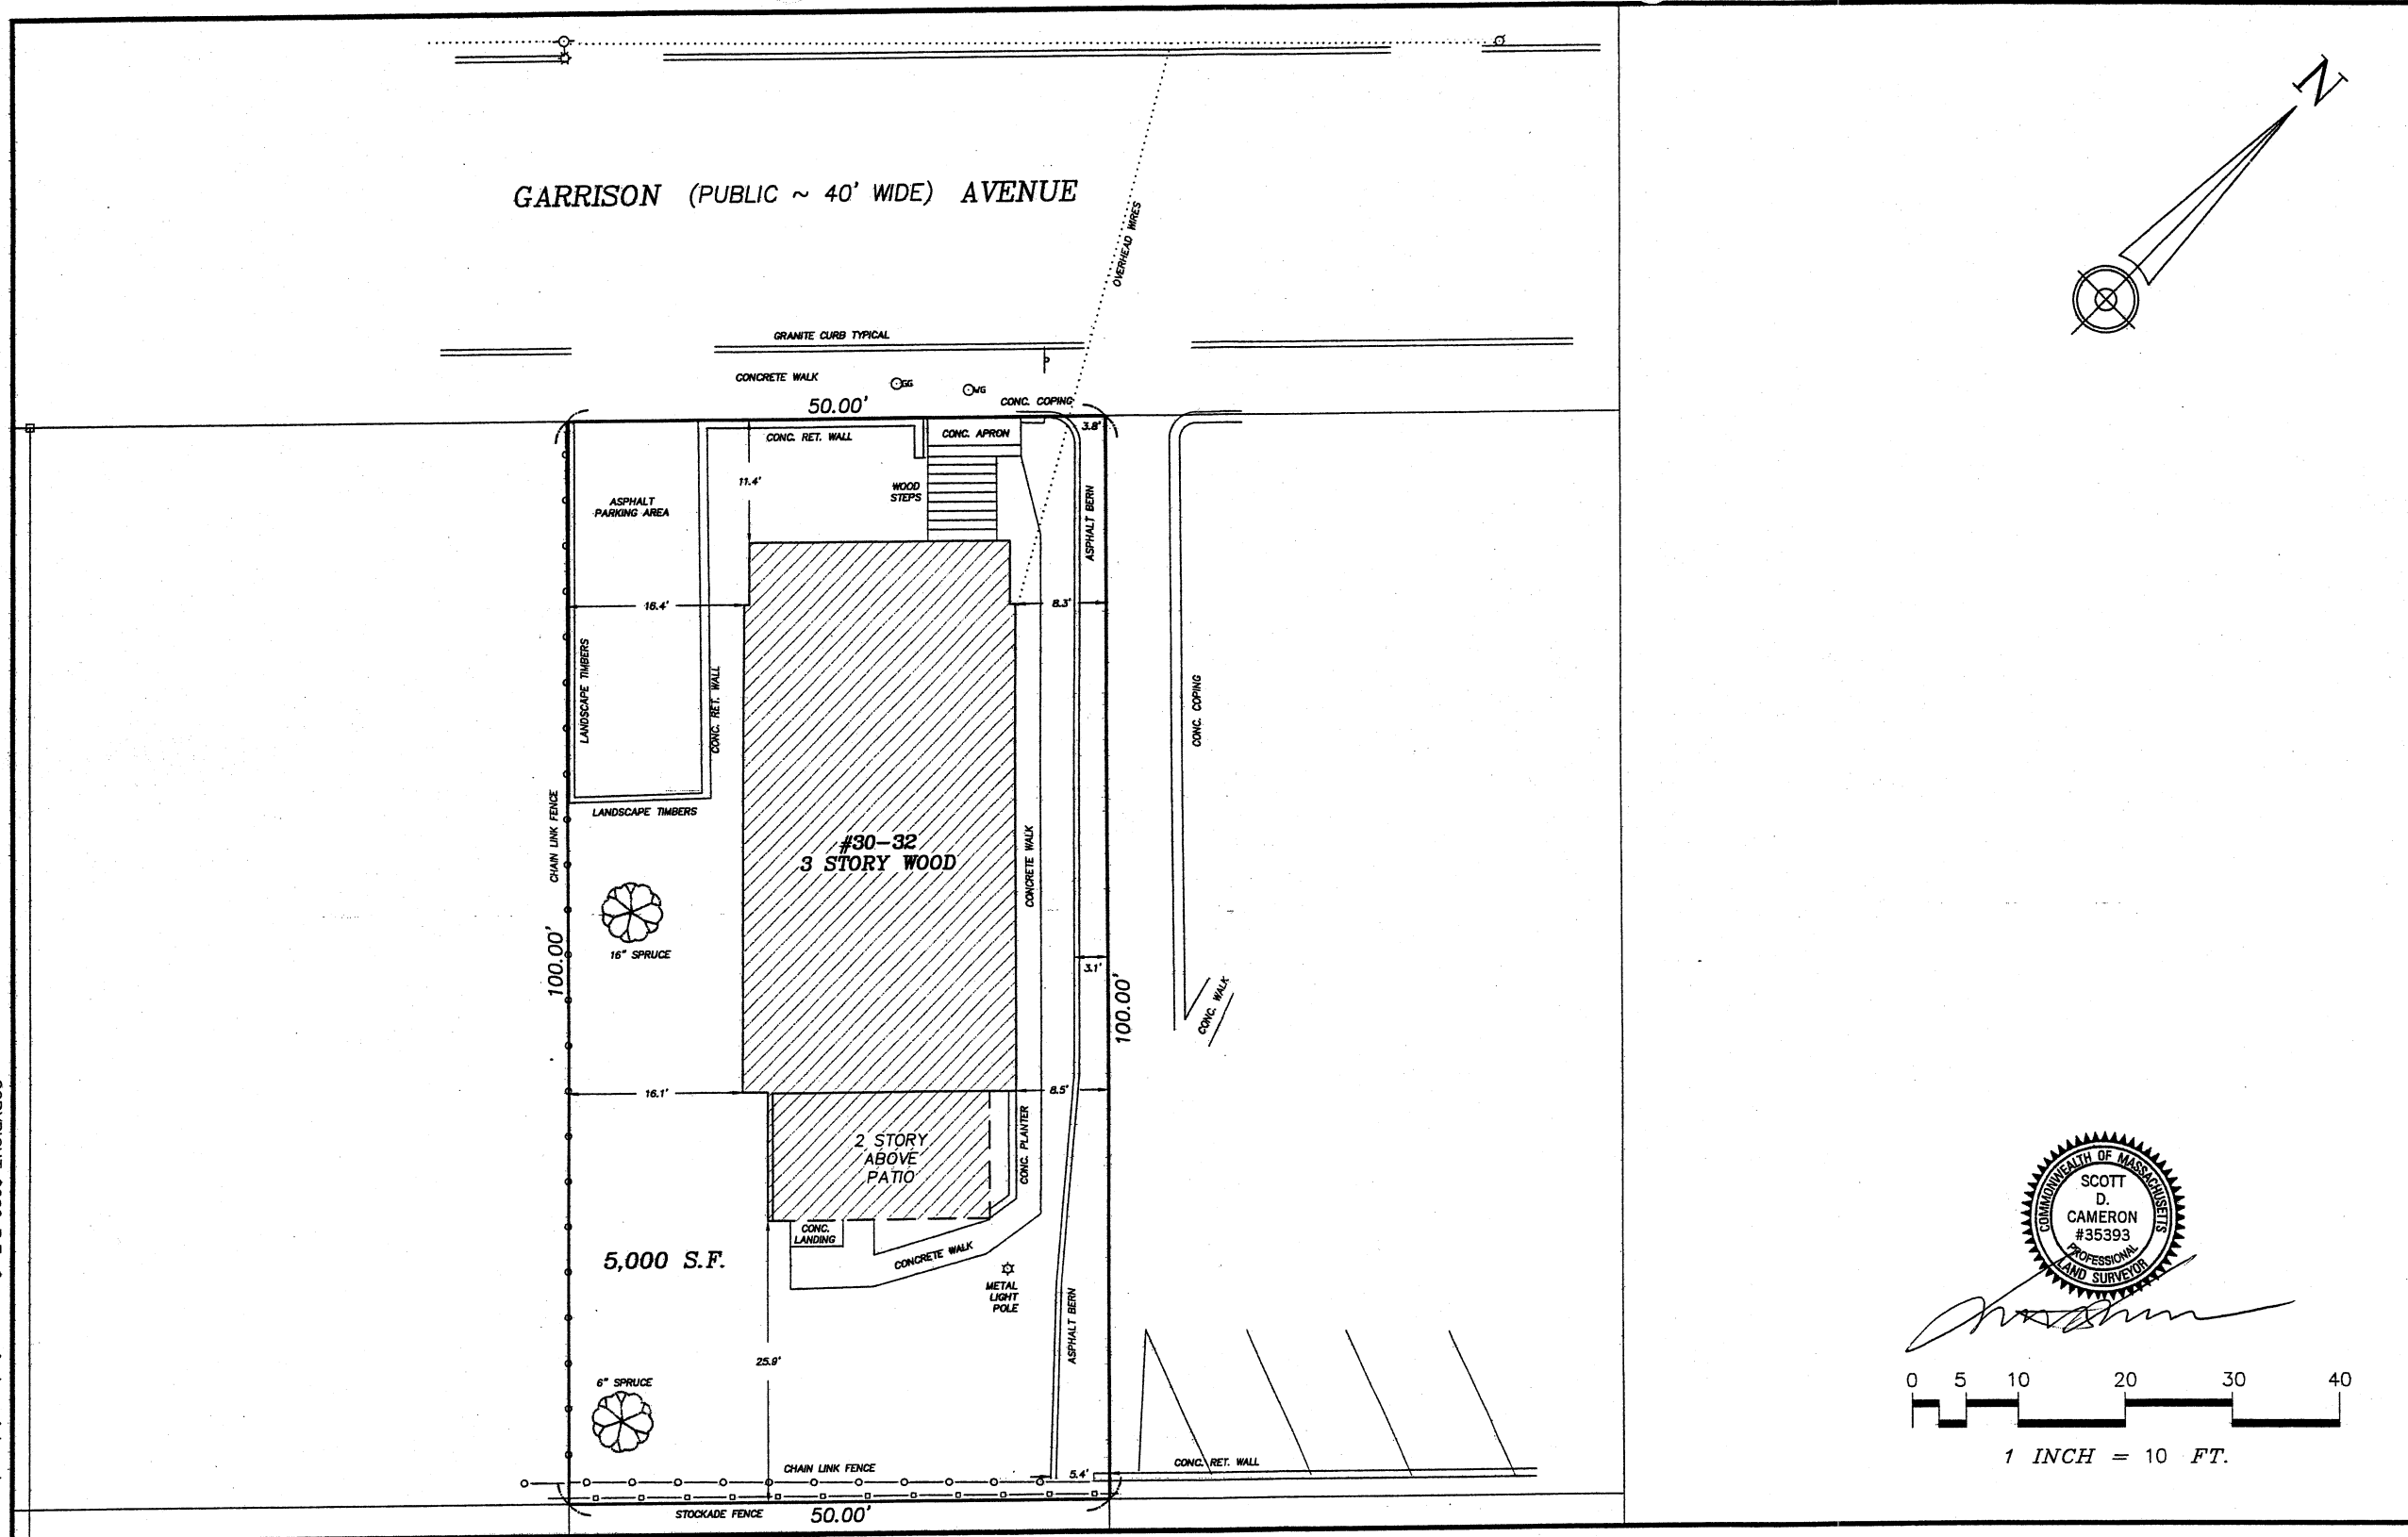

3795

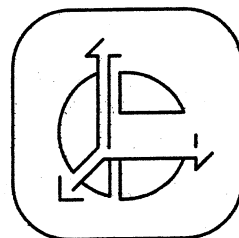

R.E. Cameron & Associates, Inc.




Land Surveyors Civil Engineers
681 Washington Street, Norwood Massachusetts 02062
Tel.(781) 769-1777 Fax (781) 769-8644

PLOT PLAN
30-32 GARRISON AVENUE
SOMERVILLE, MASS.





Scale: 1"=10'
Date: 12/17/09
Drawn By: SLS
Checked By: [Signature]
Job: SLS22/9
Dwg: 3795

REVISION - DATE	JOB NO.
	3795


(FRONT ELEV. UNCHANGED)

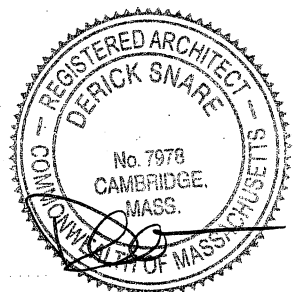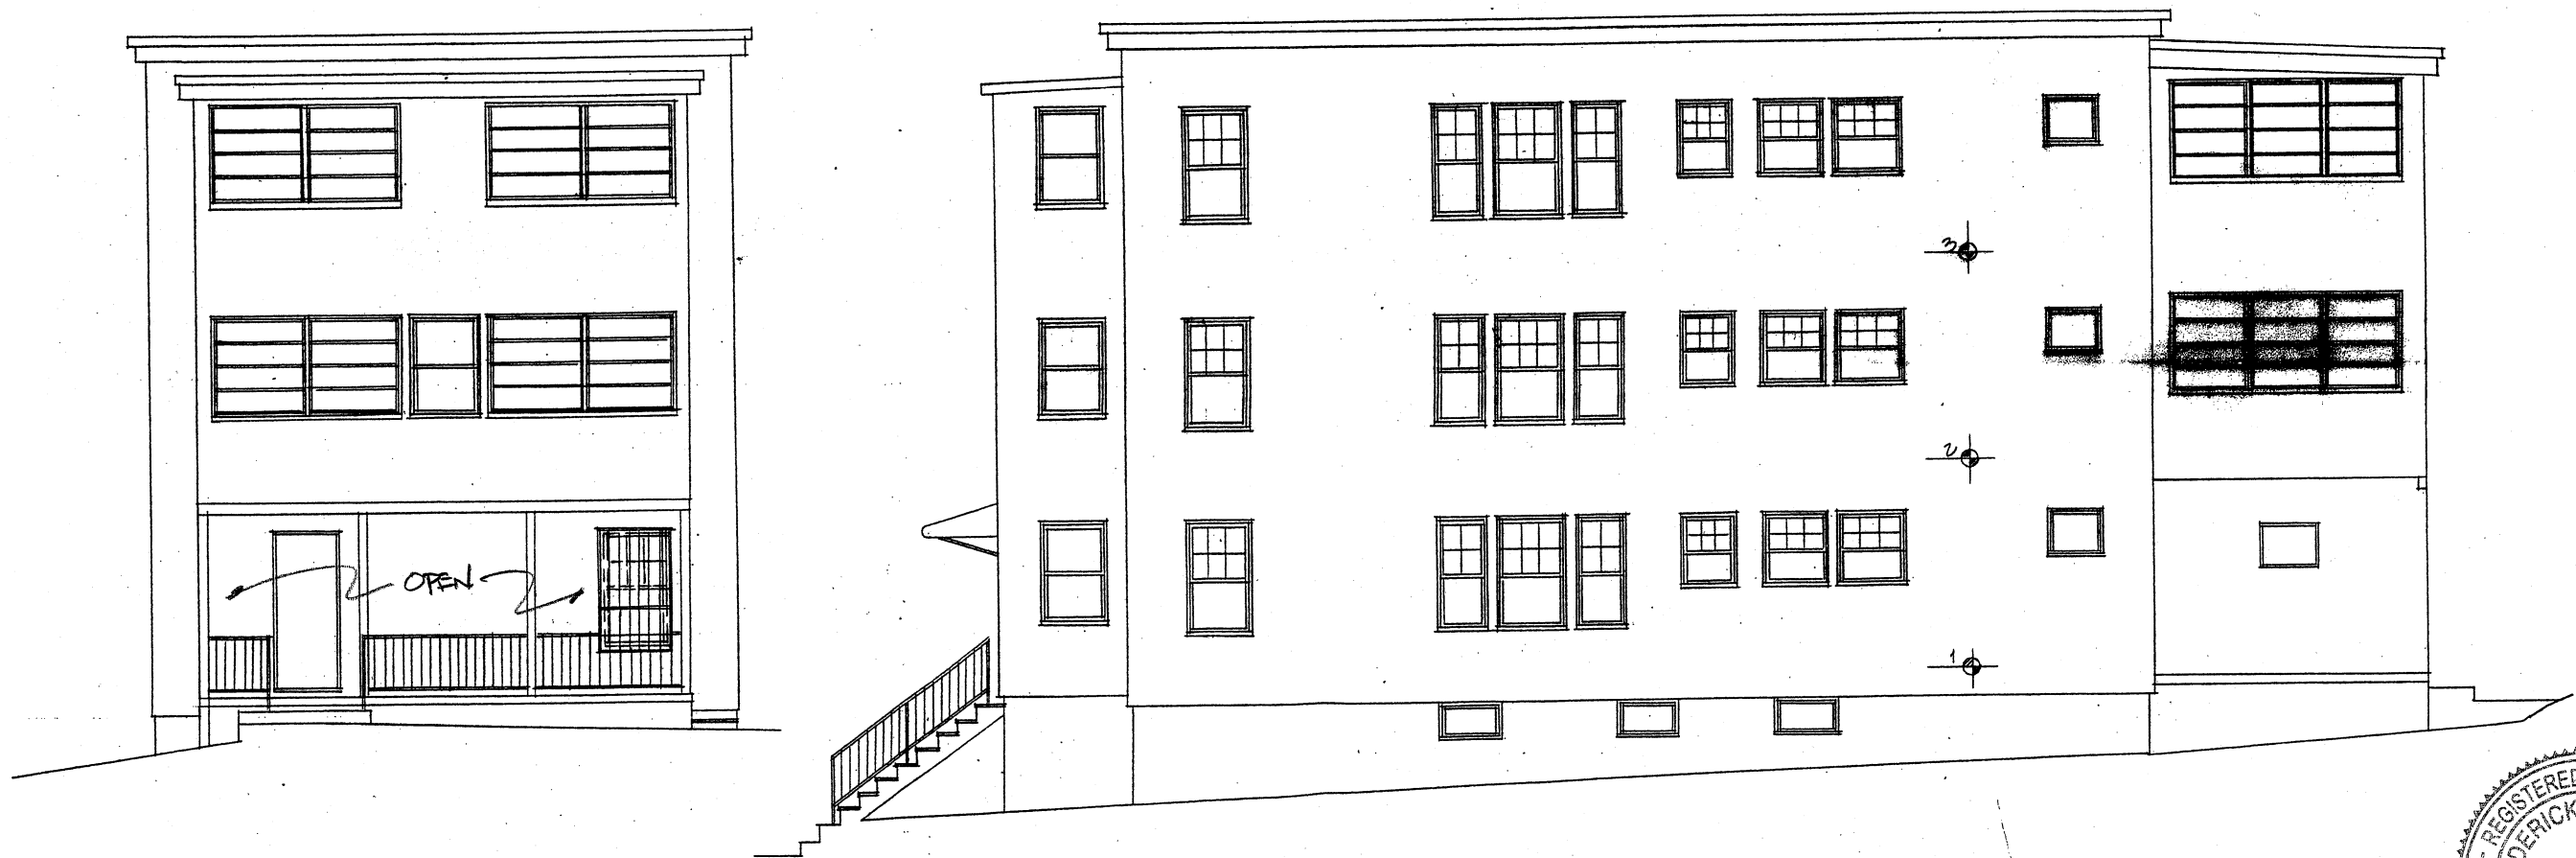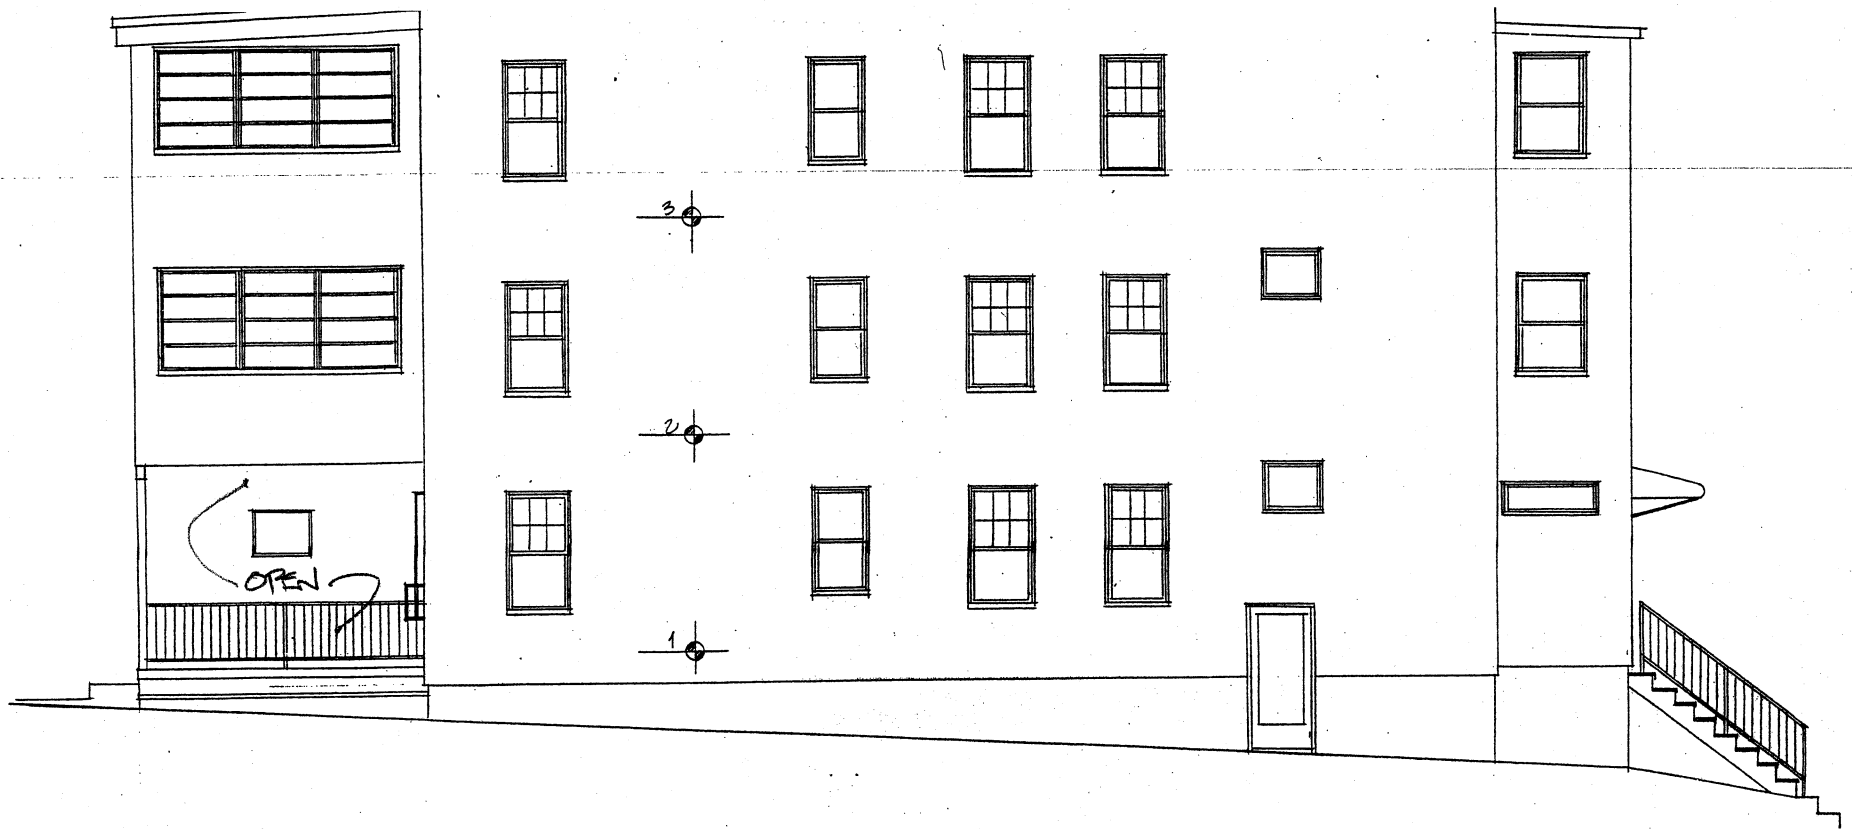

30 GARRISON AVENUE, SOMERVILLE
ELEVATIONS - EXISTING
1/8" = 1'-0" 12 APRIL 10

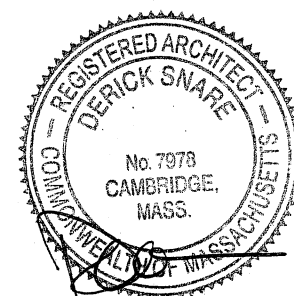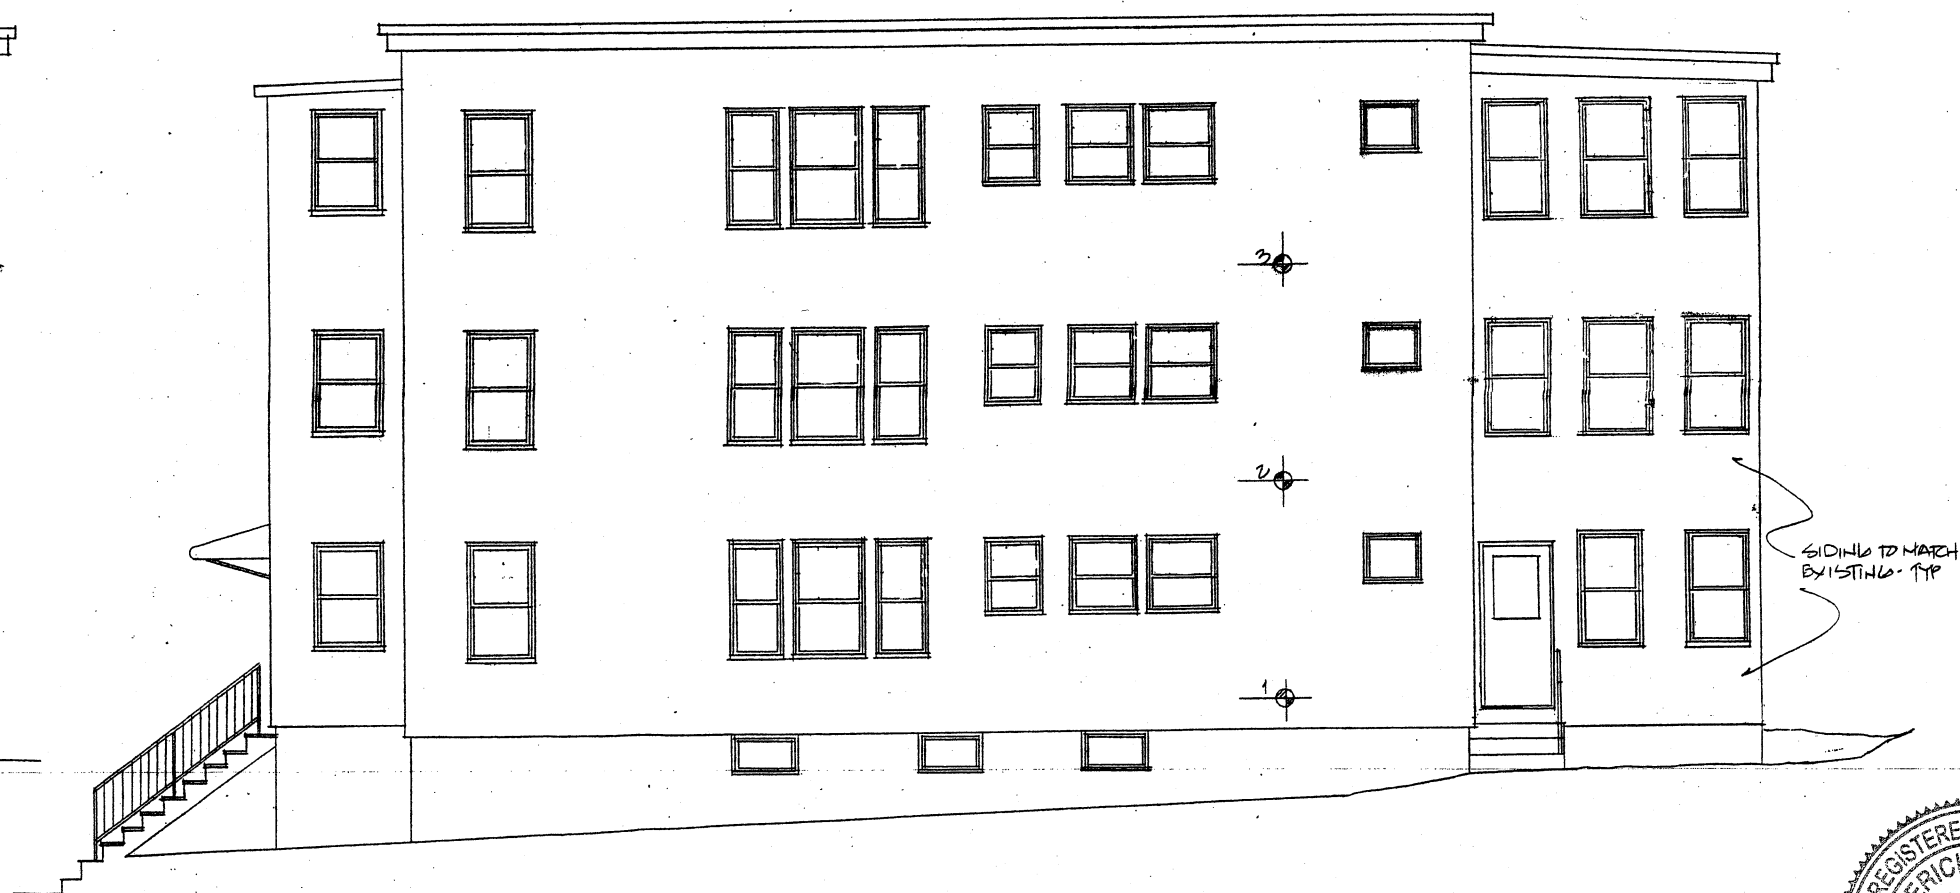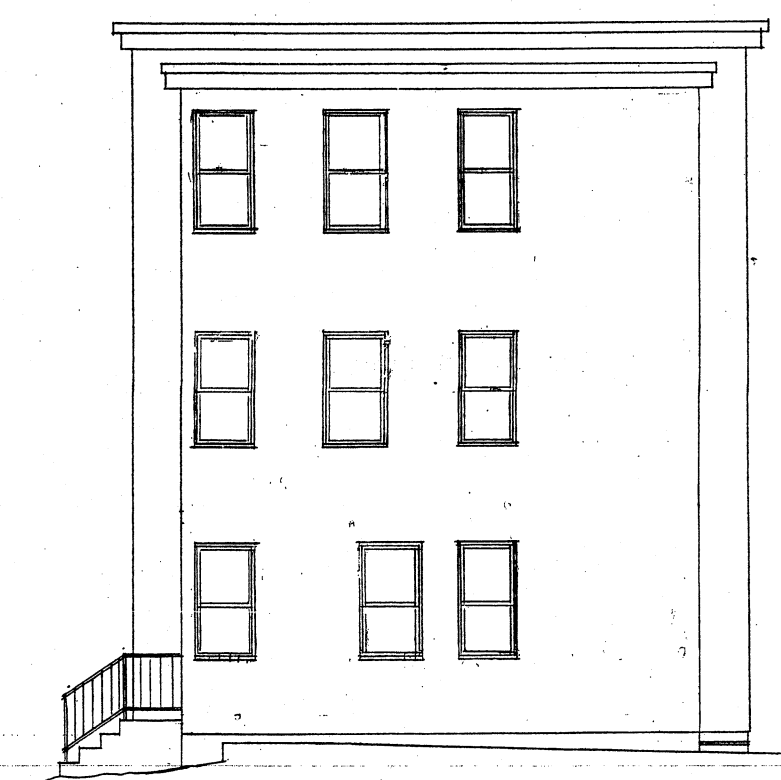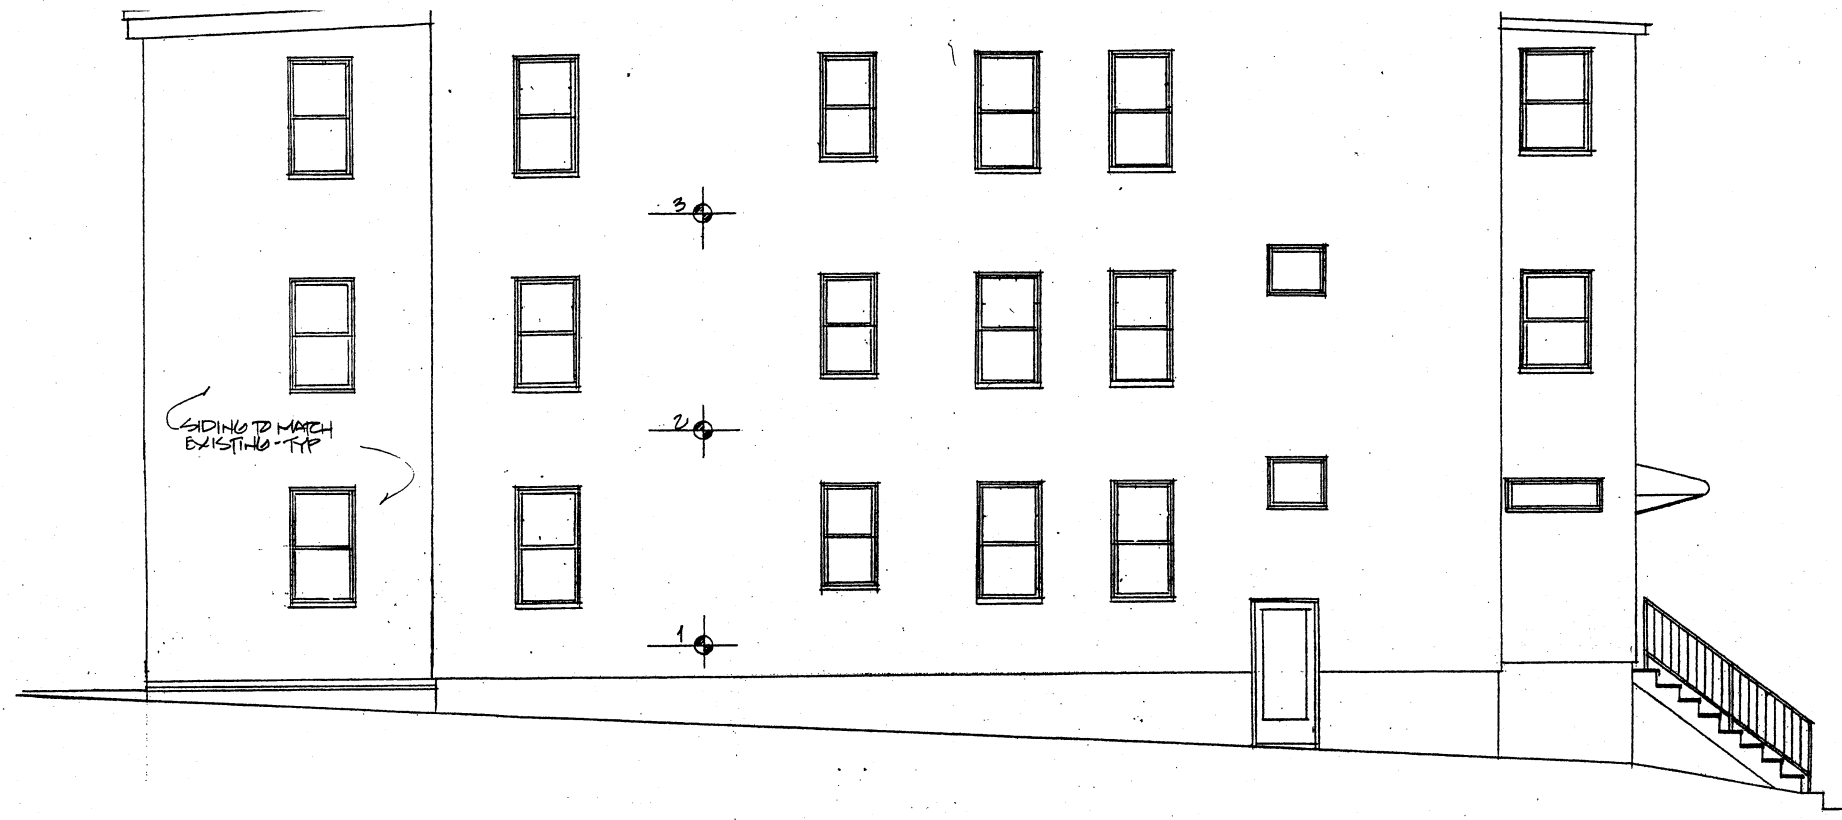


30 GARRISON AVENUE, SOMERVILLE
 ELEVATIONS - PROPOSED
 1/8" = 1'-0" 12 APRIL 10

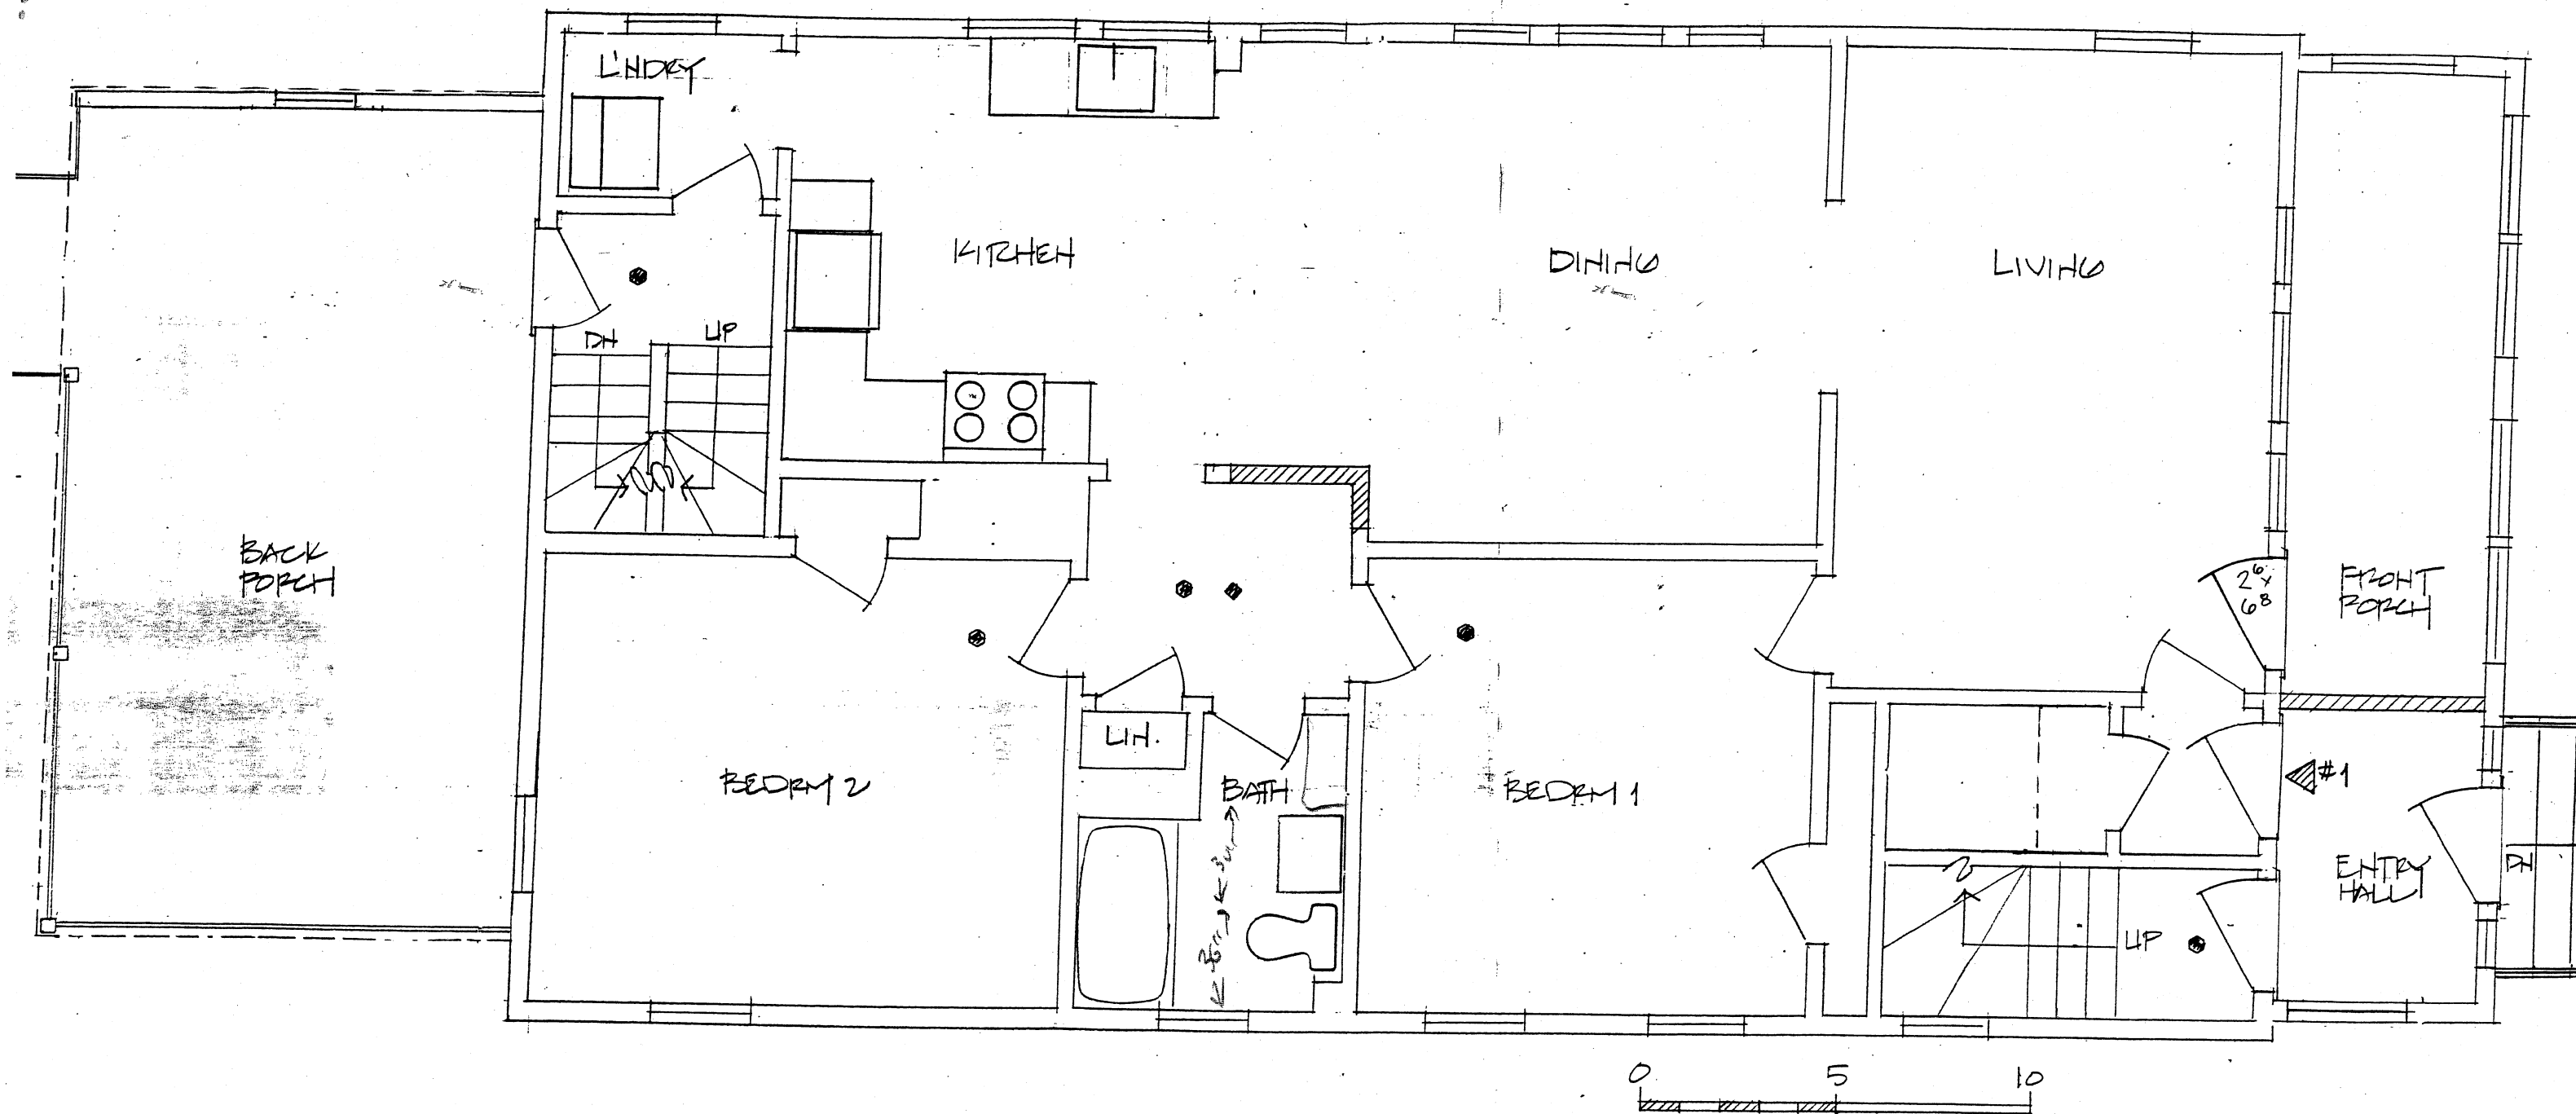


① 30 GARRISON STREET, SOMERVILLE
 FIRST FLOOR- EXISTING
 1/4" = 1'-0" 22 MAR 2010

- //// NEW WALLS
- SMOKE DETECTORS, HARDWIRED
- ◆ CARBON MONOXIDE DETECTORS, HARDWIRED
- ☒ BATH EXHAUST TO EXTERIOR

NOTE: REPAIR FIRESTOPPING AS REQUIRED AT ALL EXPOSED

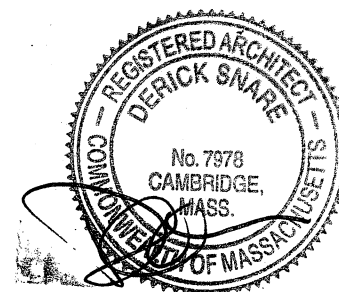

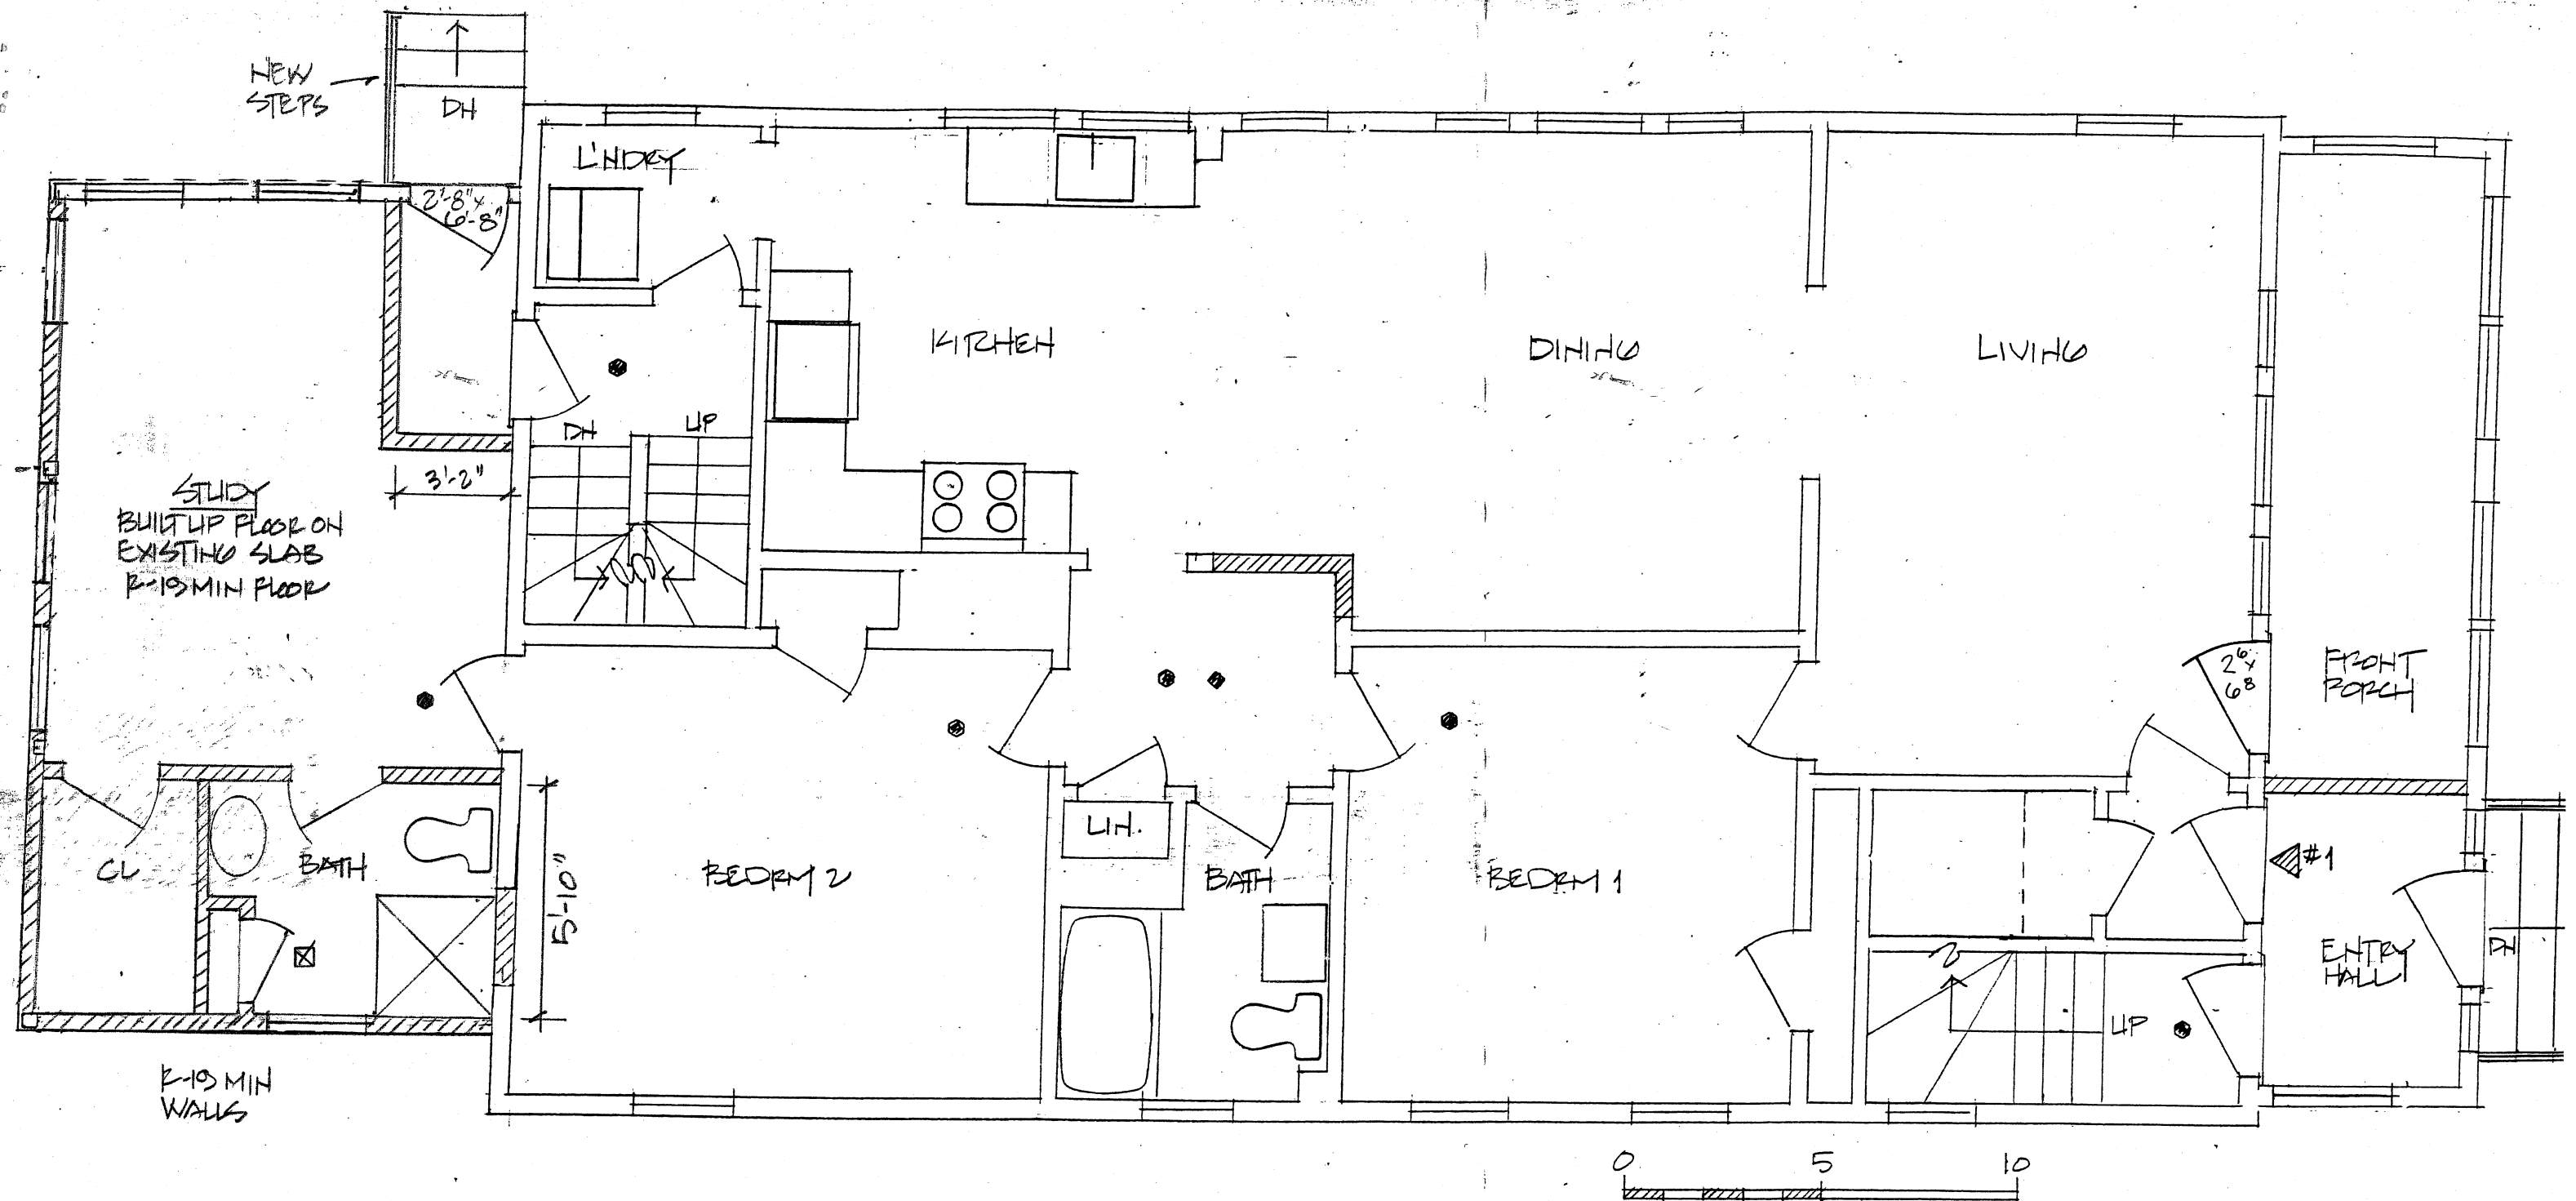

② 30 GARRISON STREET, SOMERVILLE
FIRST FLOOR- PROPOSED
1/4" = 1'-0" 22 MAR 2010

- //// NEW WALLS
- SMOKE DETECTORS, HARDWIRED
- ◆ CARBON MONOXIDE DETECTORS, HARDWIRED
- ☒ BATH EXHAUST TO EXTERIOR
- NOTE: REPAIR FIRESTOPPING AS REQUIRED AT ALL EXPOSED

