

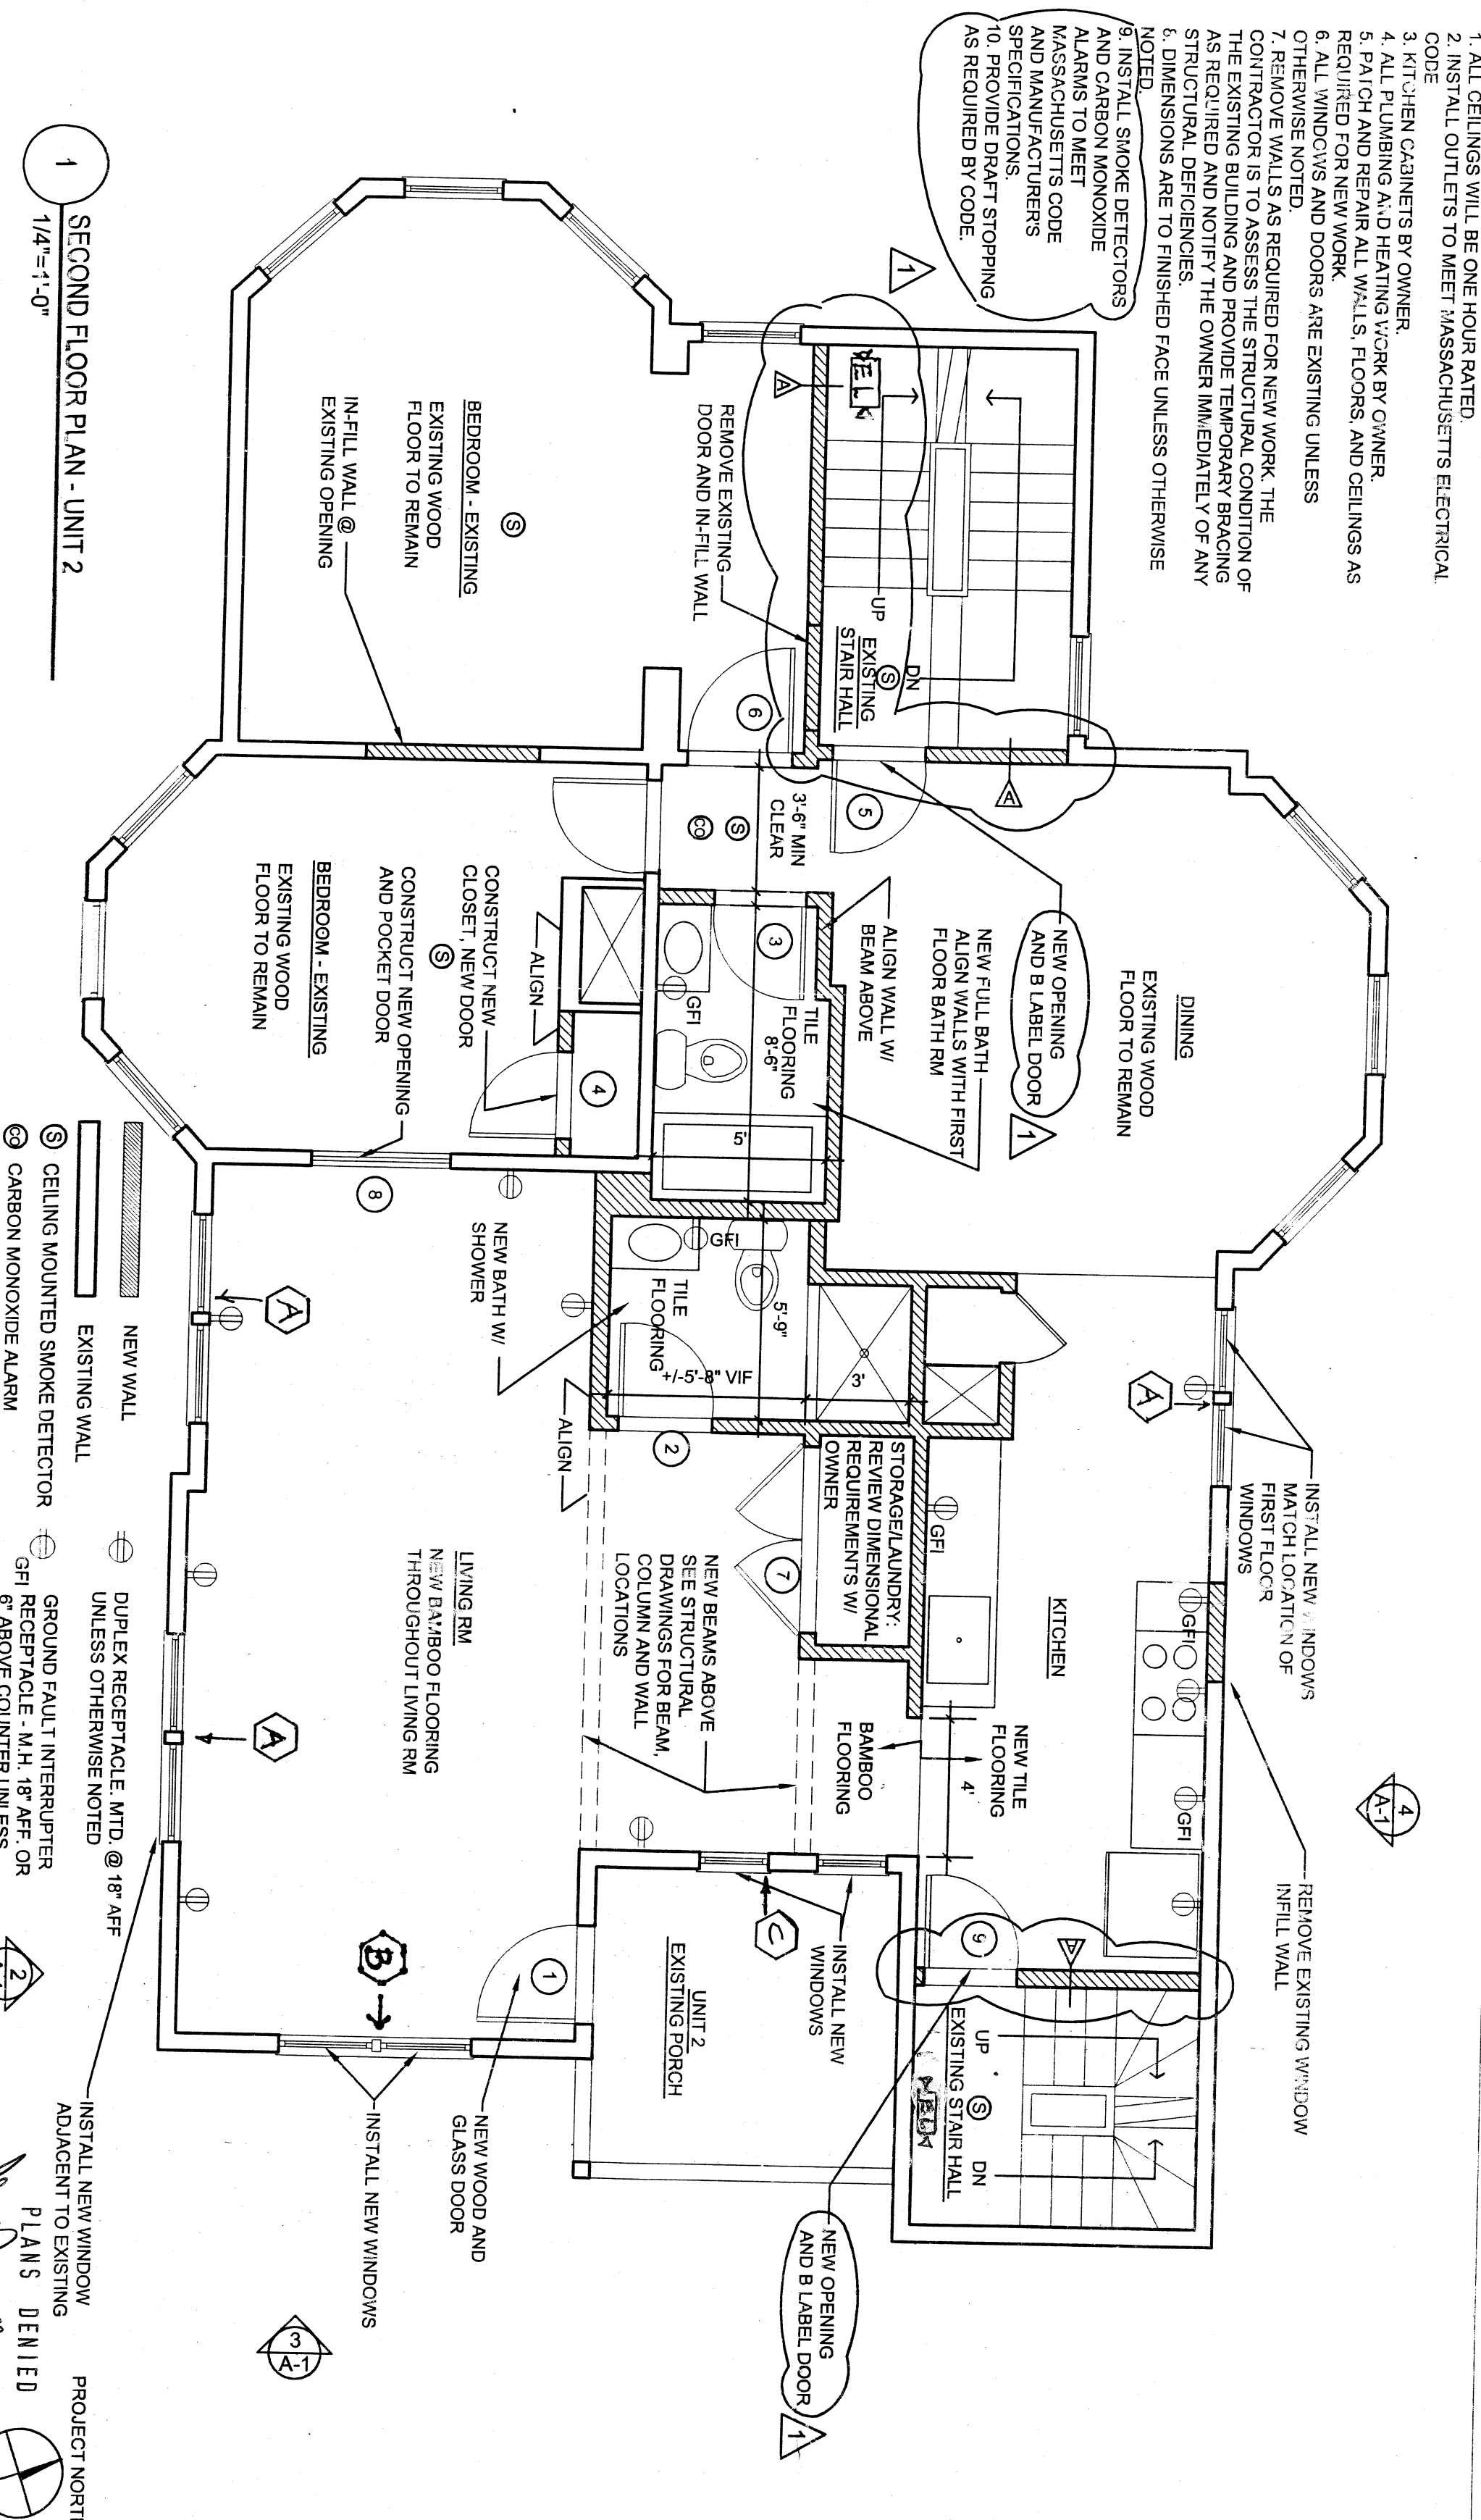
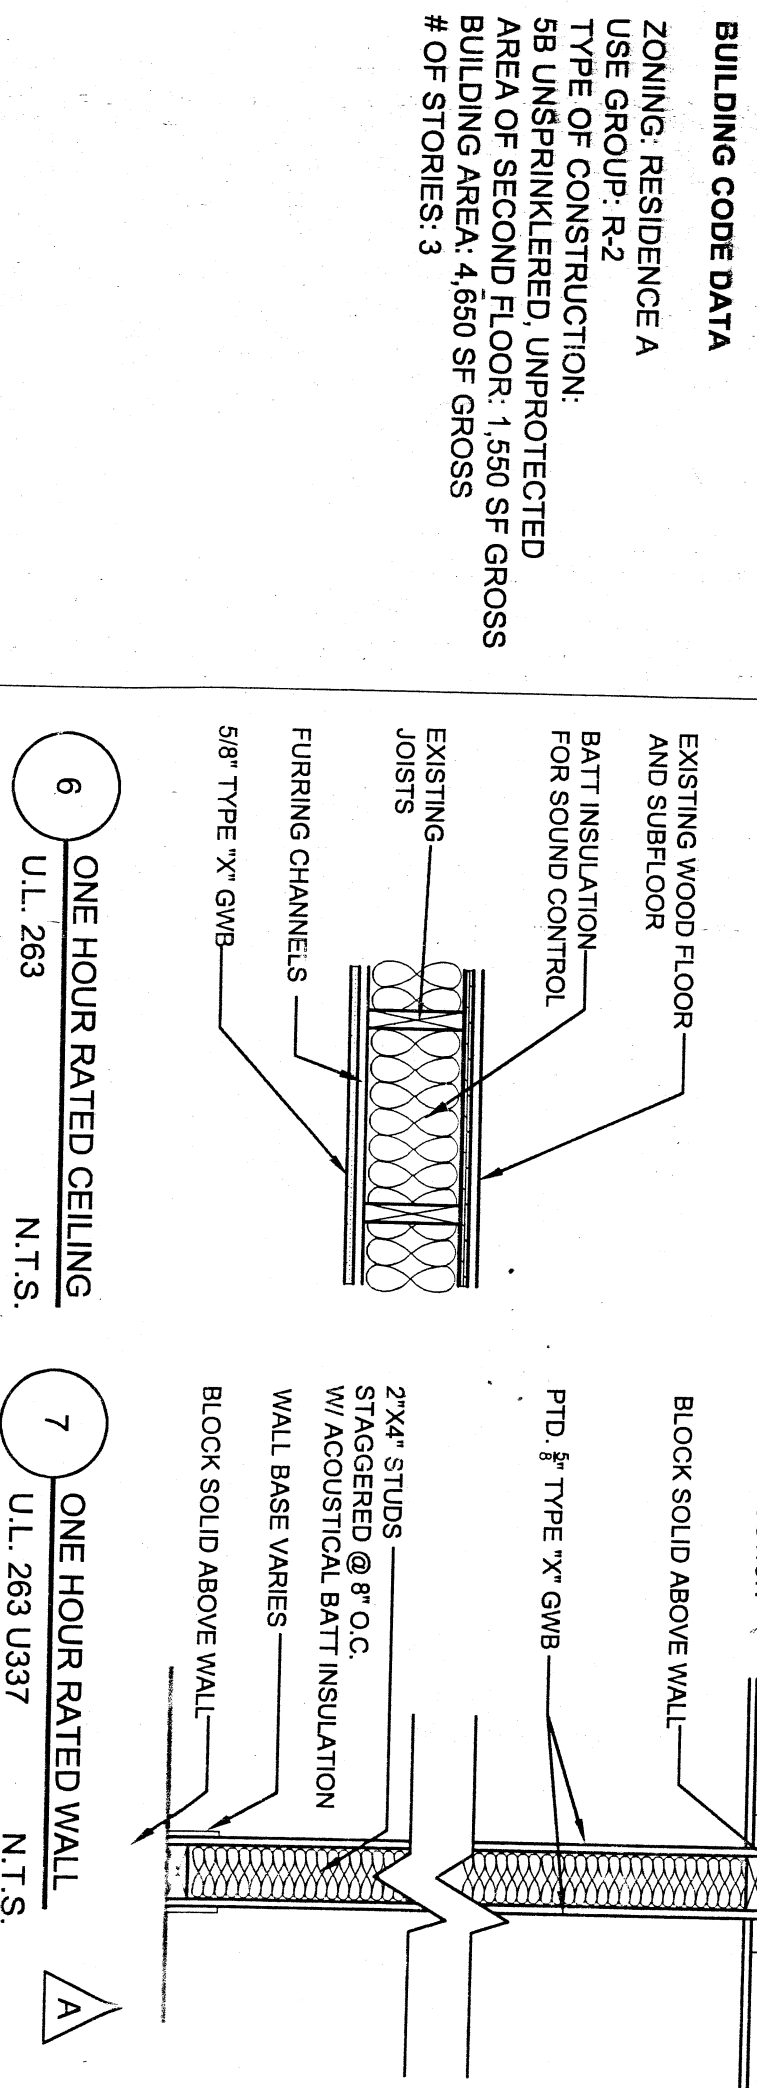
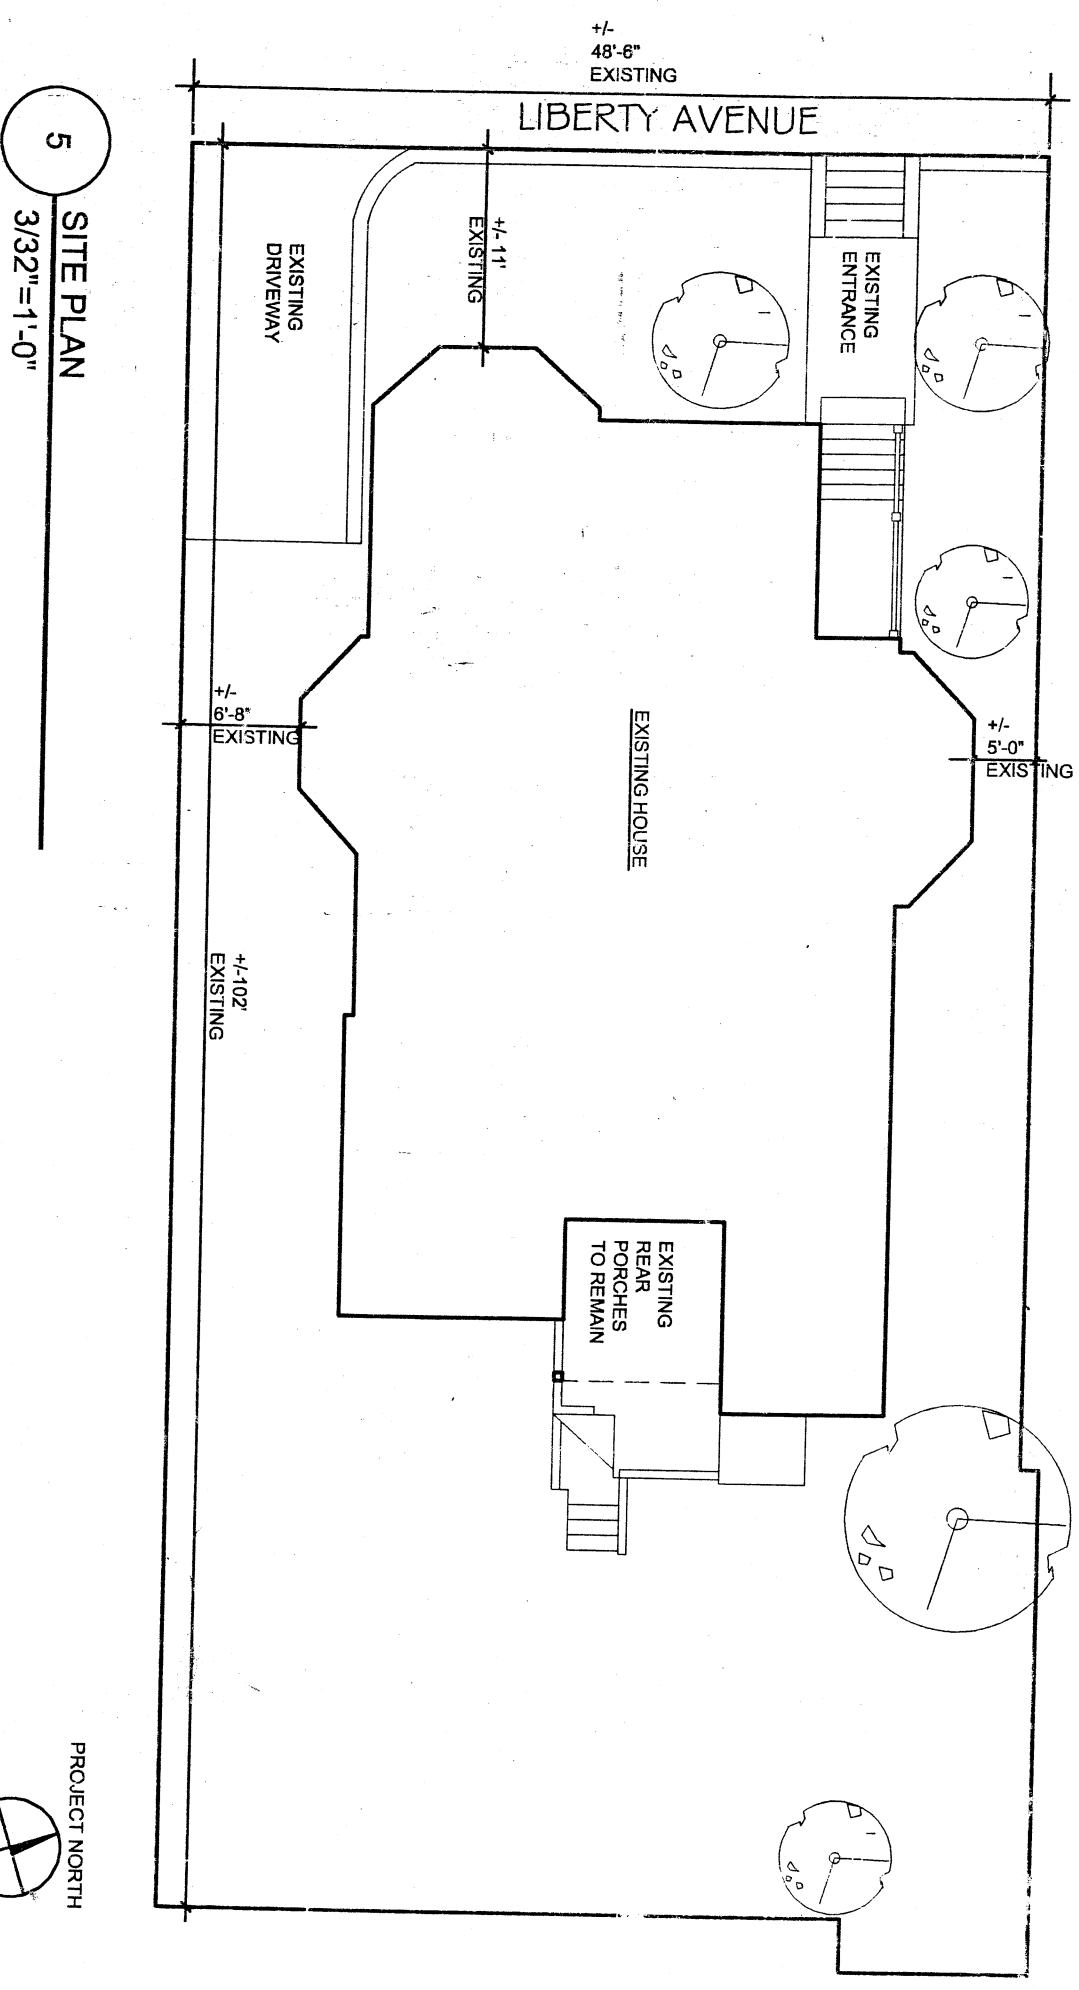
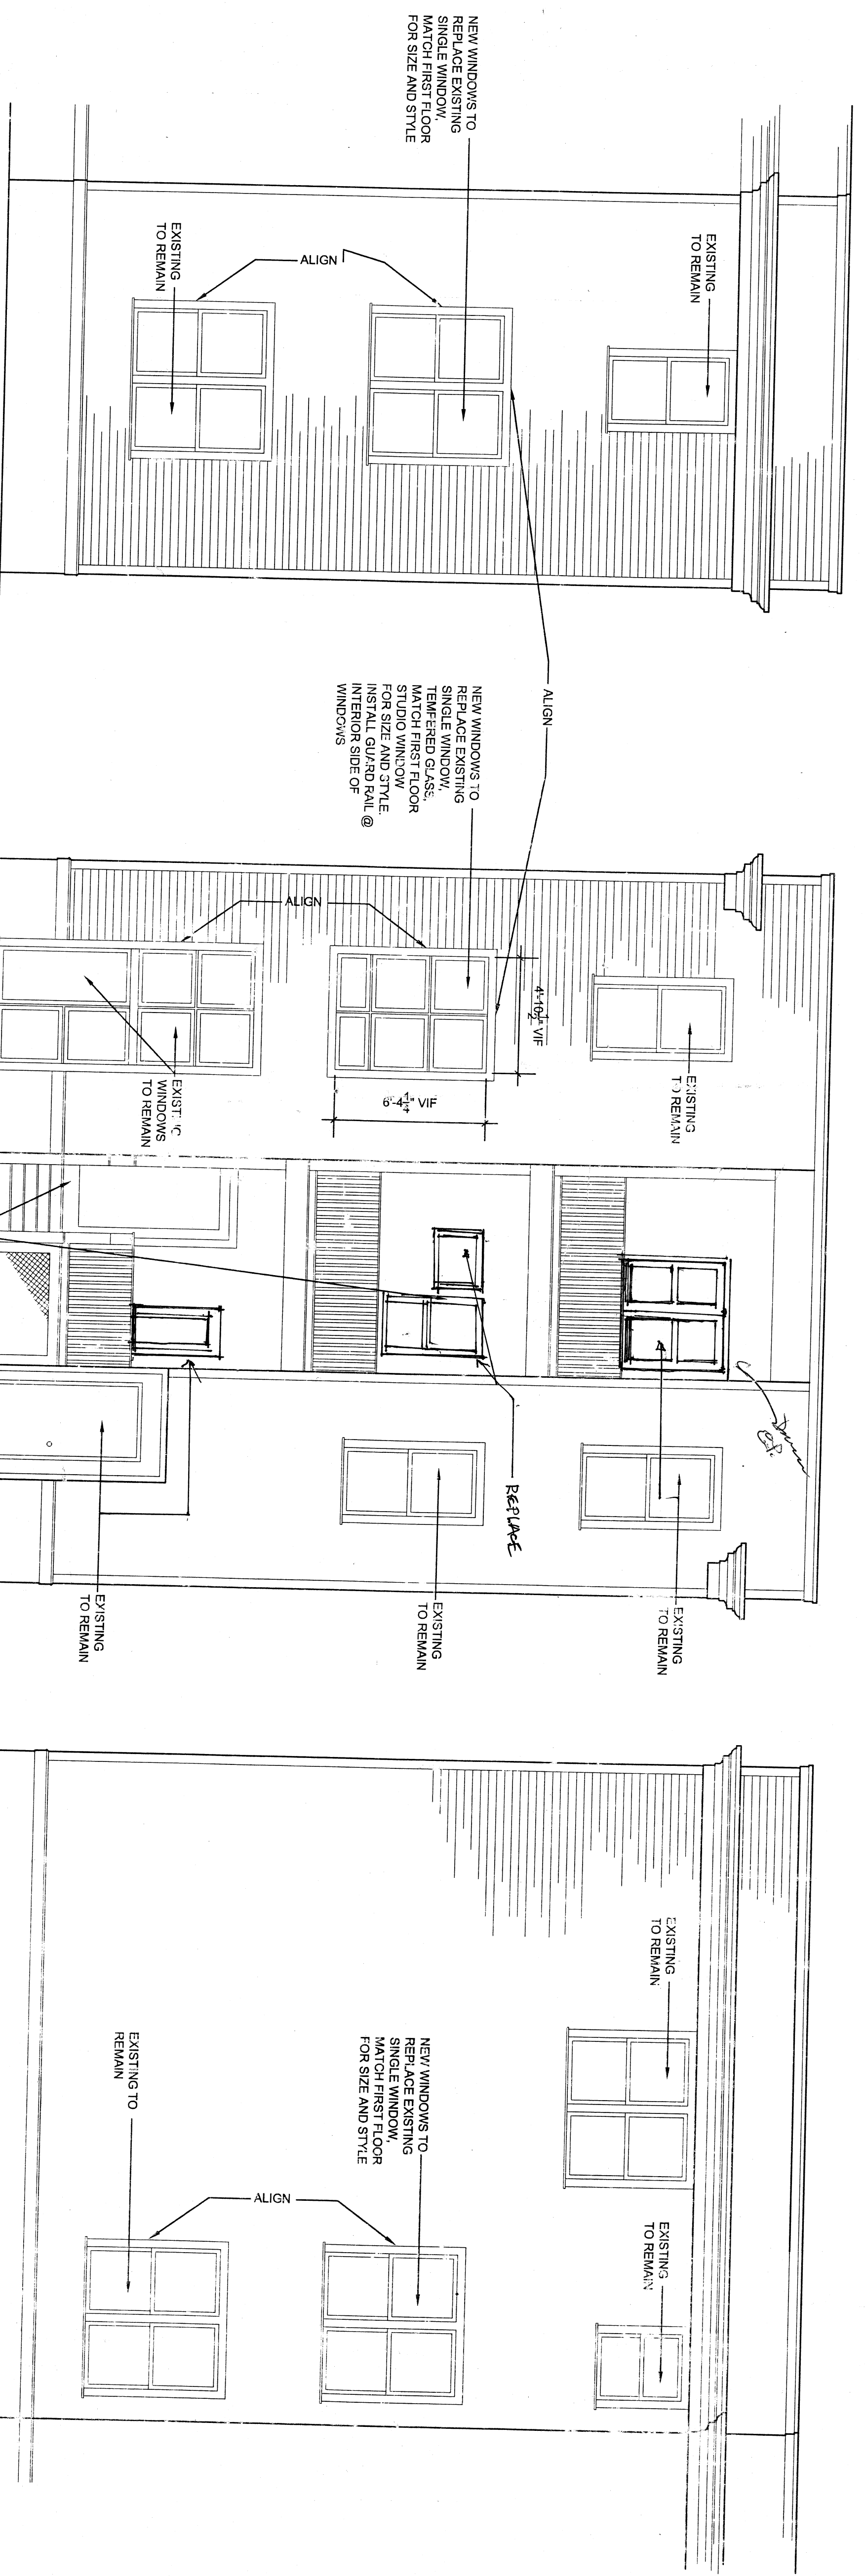
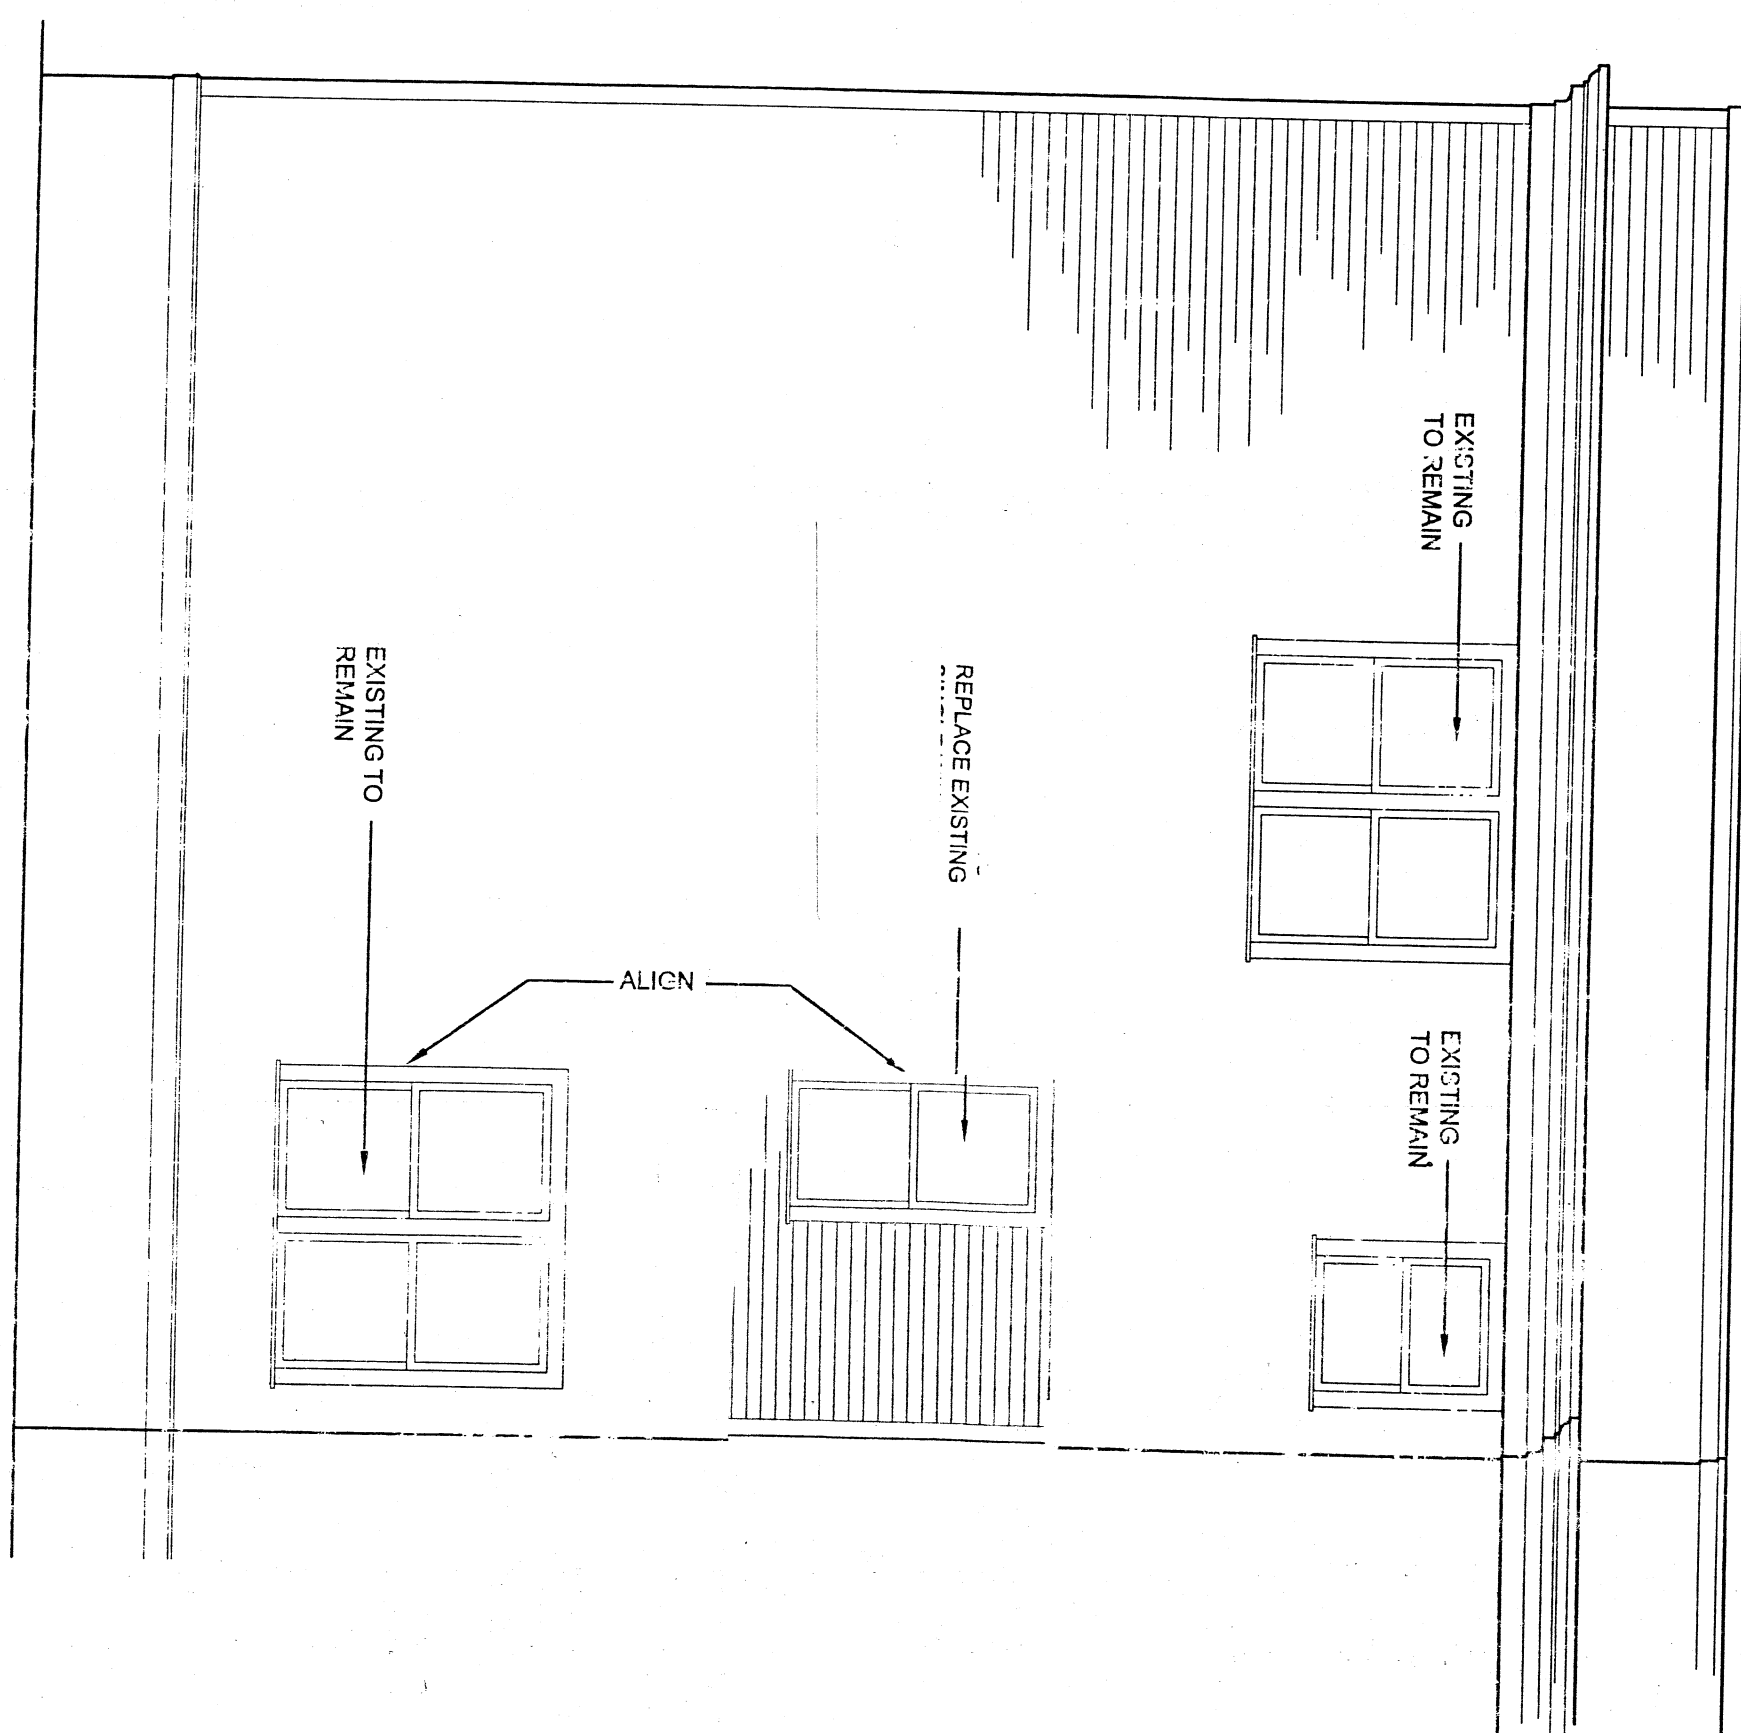
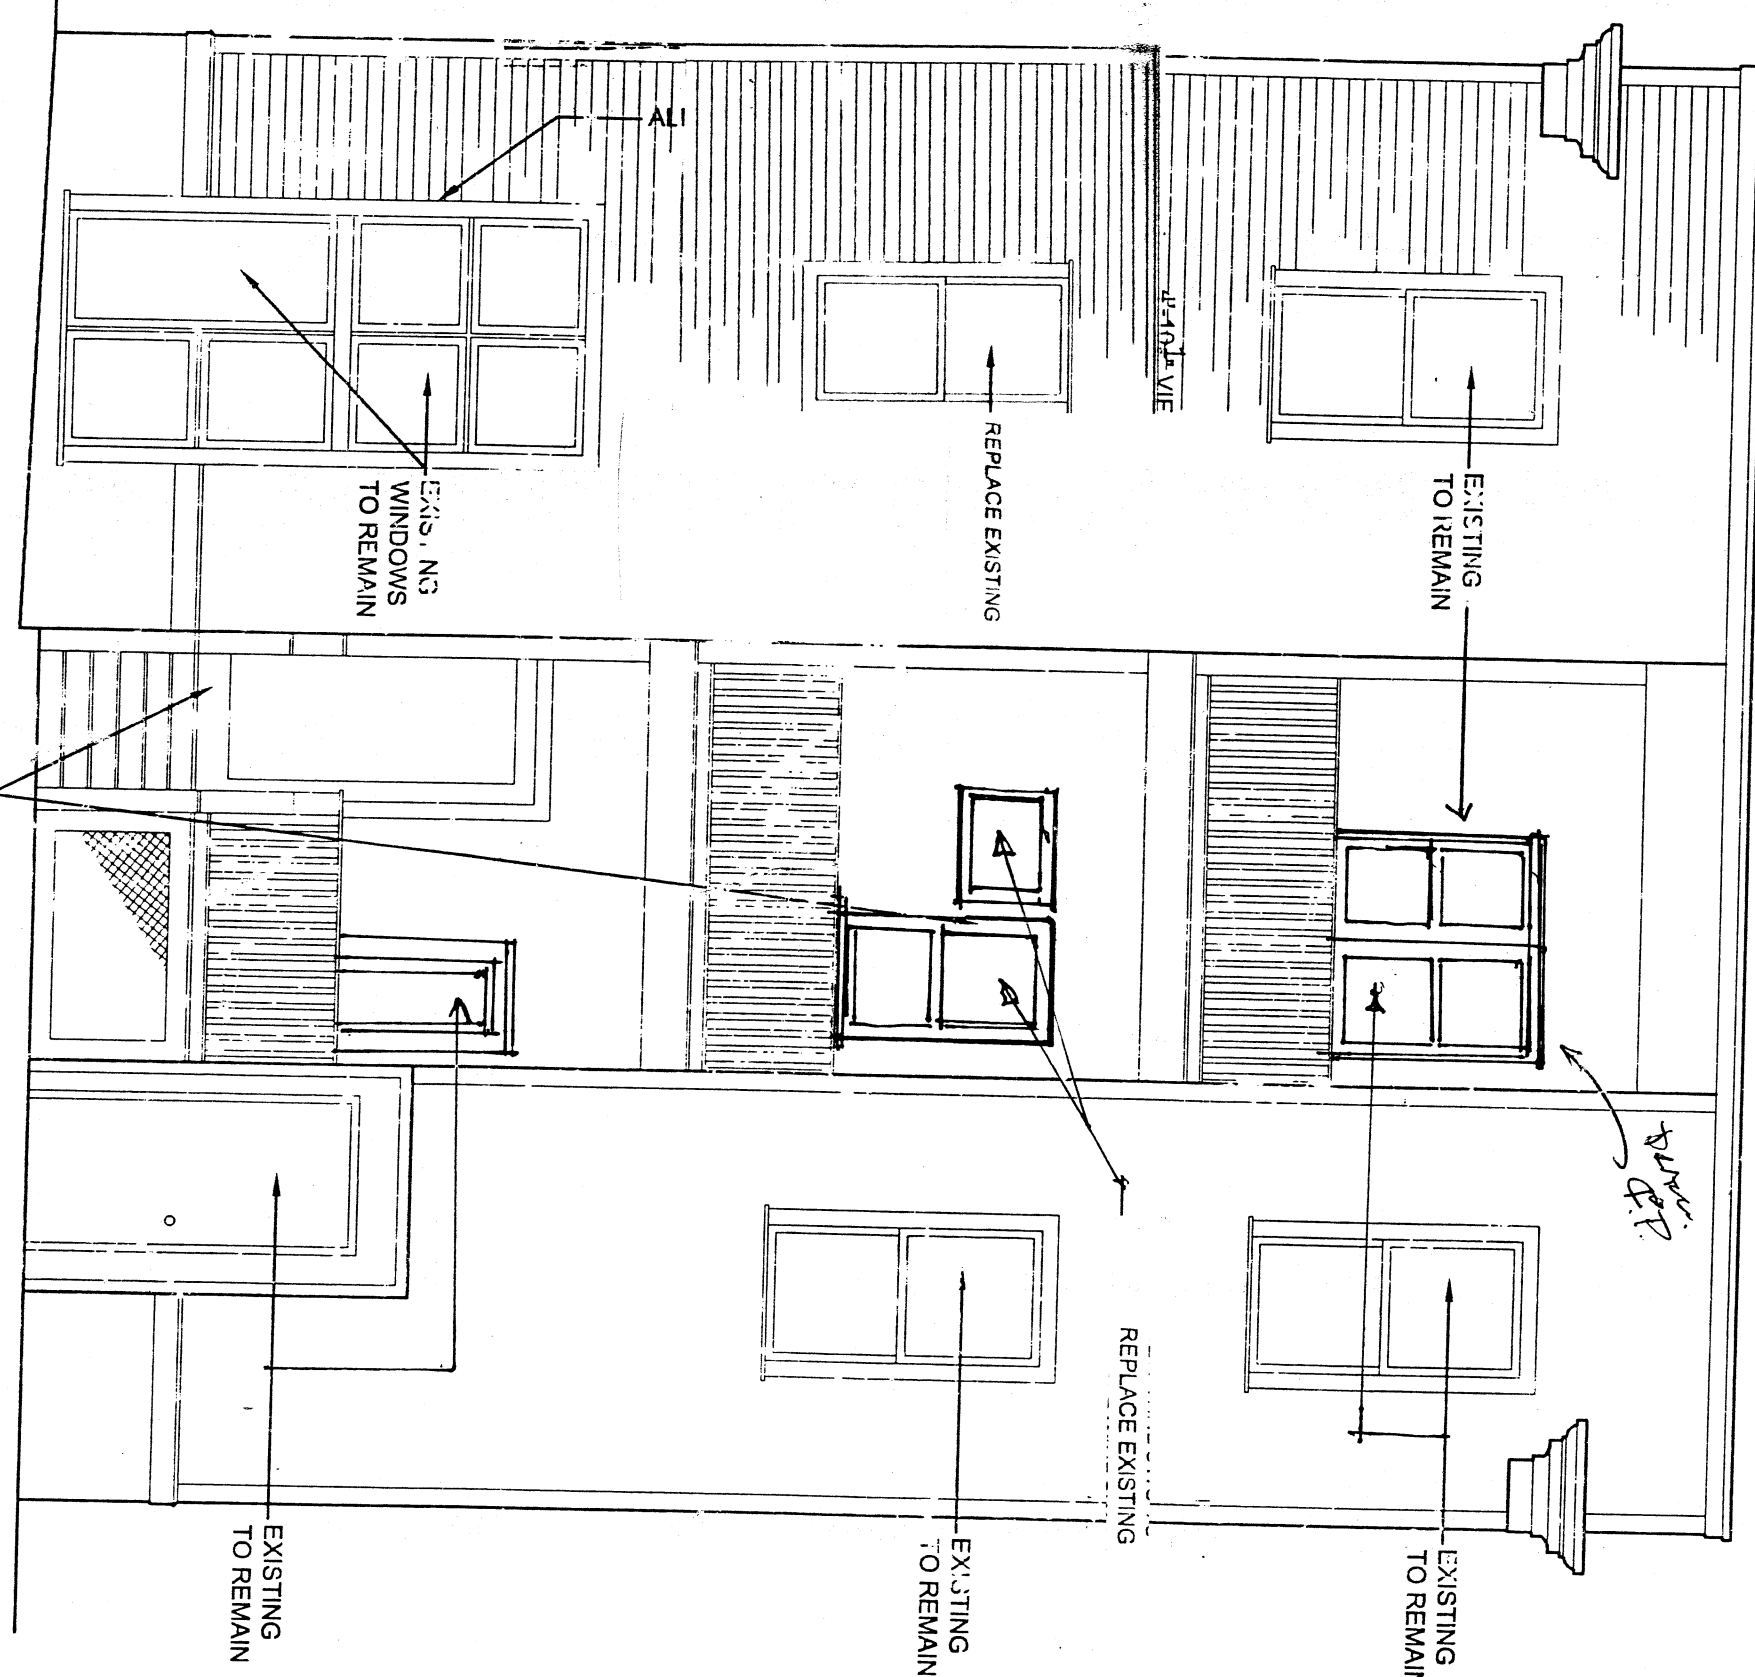
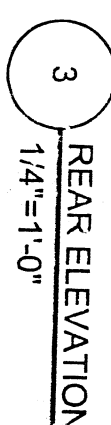


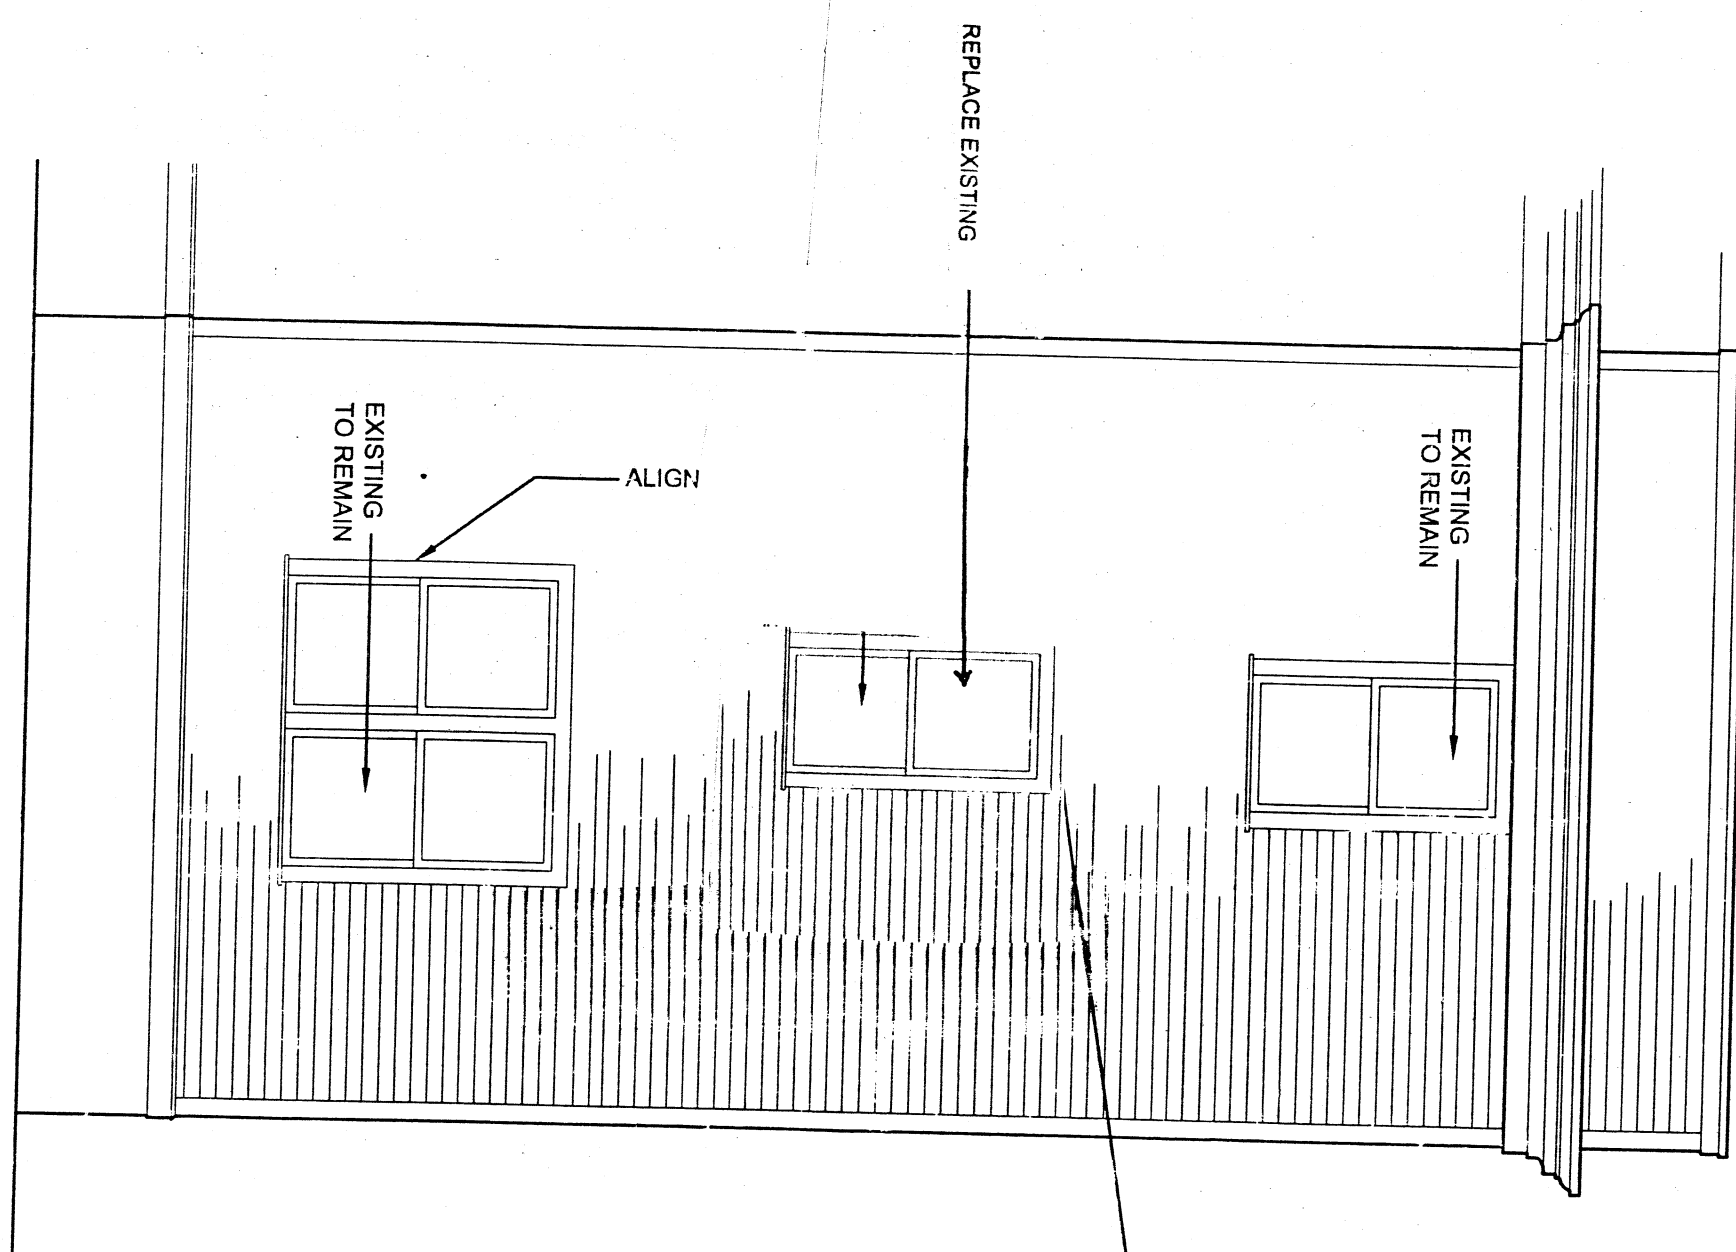

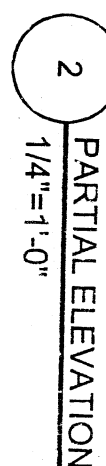

EXISTING

NOTE:
PATCH, REPAIR OR REPLACE
CLAPBOARDS
AND TRIM AS REQUIRED FOR NEW
WINDOW INSTALLATION, TYP.