



AREA OF PROPOSED CHANGES


AREA OF PROPOSED CHANGES


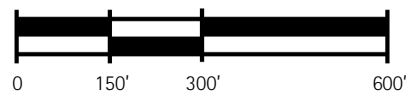




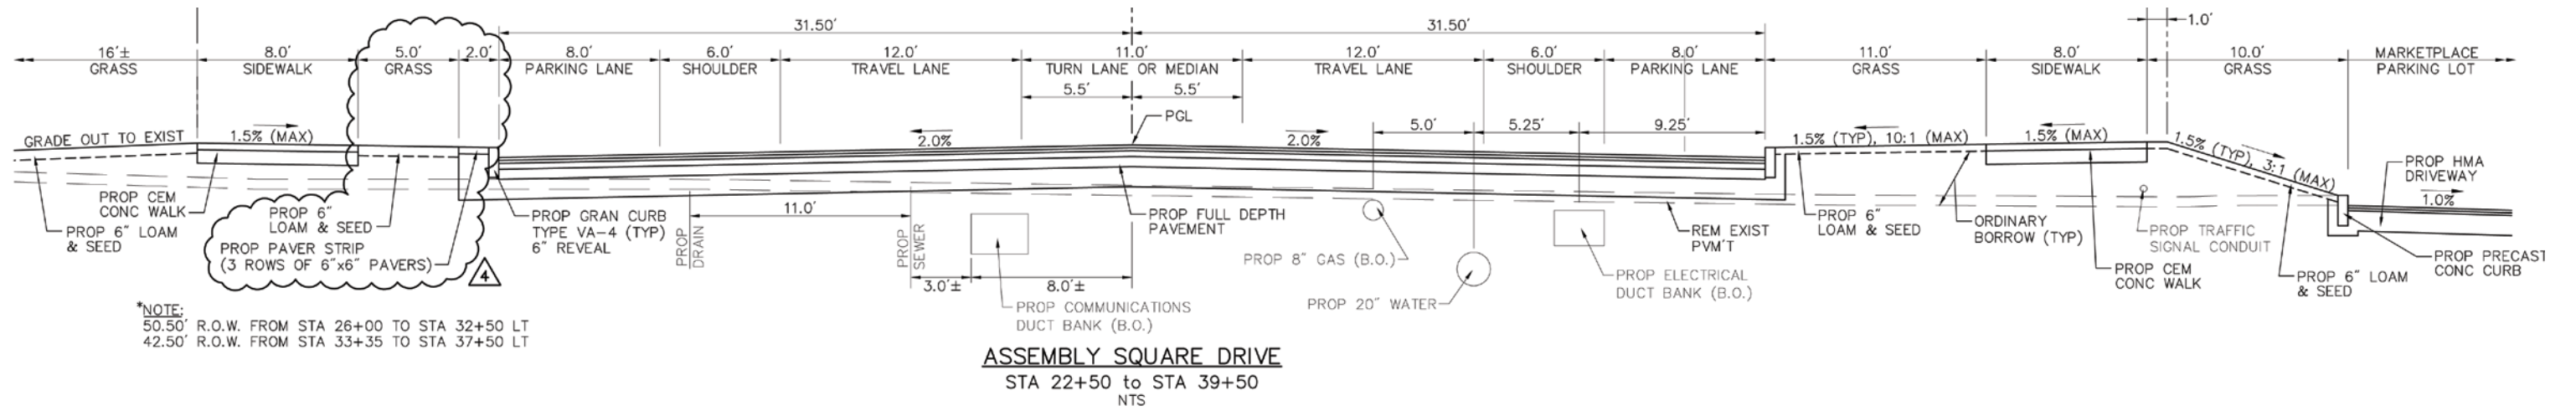

STREET SECTION A  
1/8" = 1'-0"

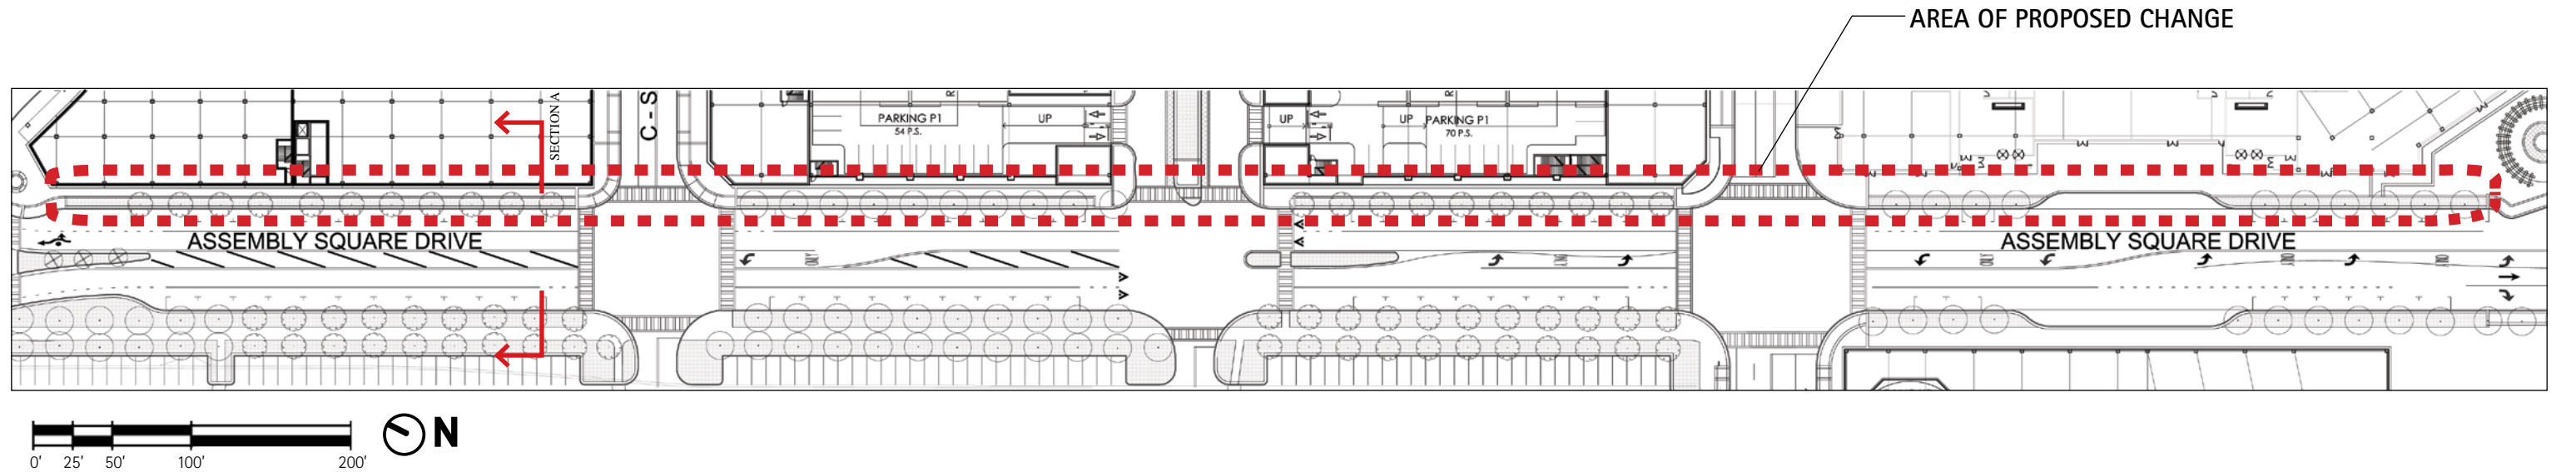

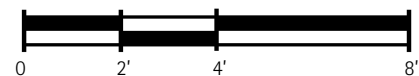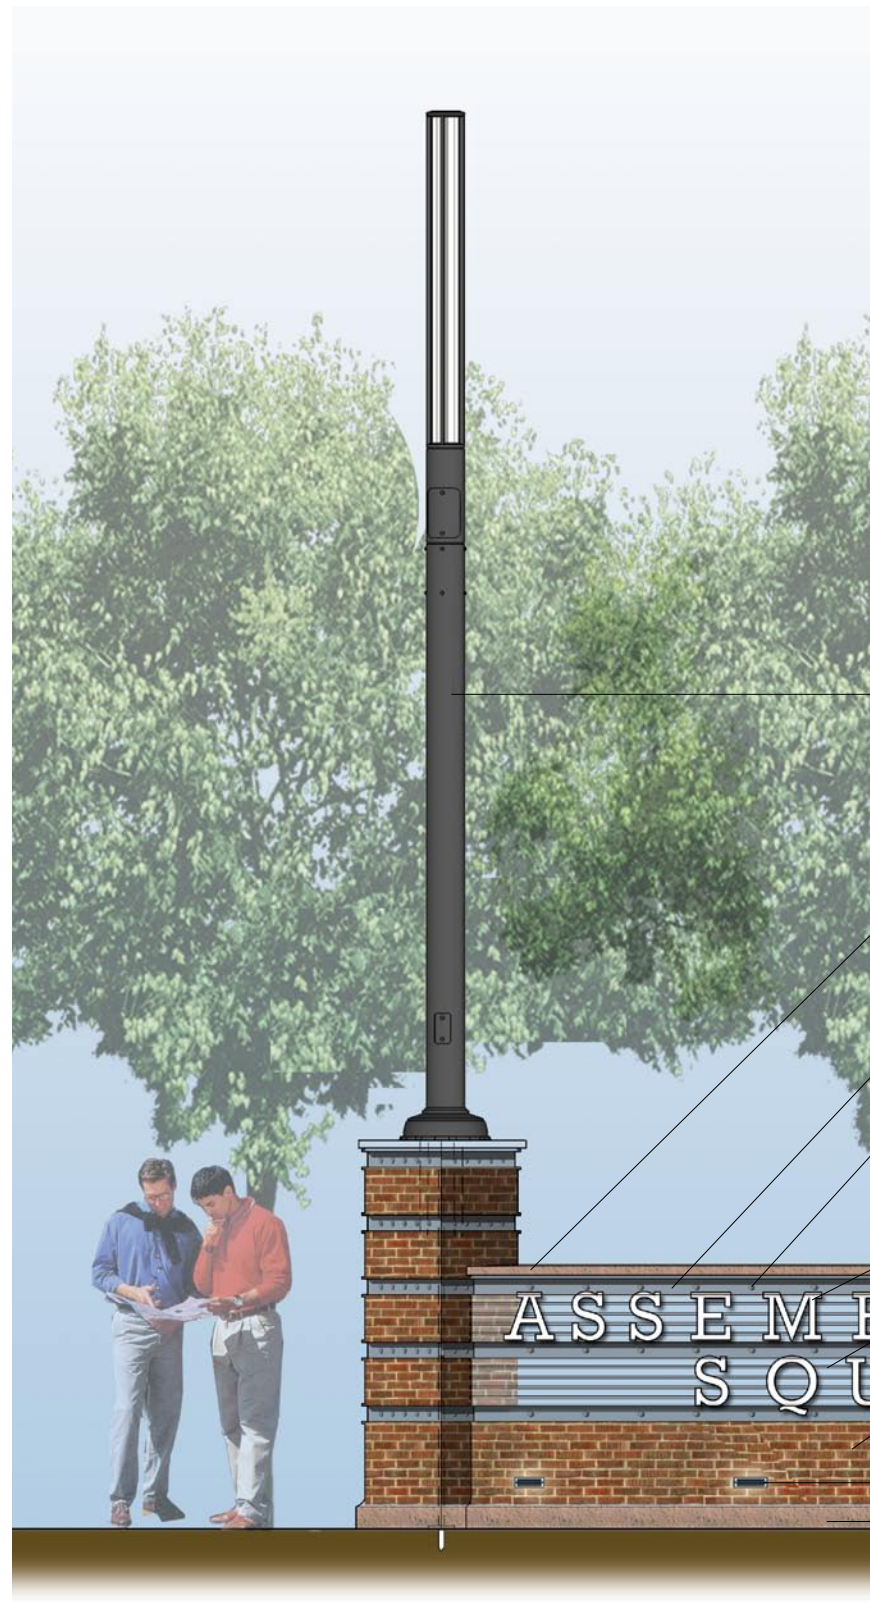

ELEVATION  
1/4" = 1'-0"

- PROPOSED AREA OF CHANGE
- GATEWAY FEATURE
- 15 (QTY.) DEUTZIA GRACILIS  
'NIKKO' SHRUBS
- 65 (QTY.) HEMEROCALLIS  
'HAPPY RETURNS' PERENNIALS
- LIGHT FEATURE [+/- 30' TALL] TBD

LIGHT FEATURE [+/- 30' TALL] TBD

PRECAST PARAPET WITH INTEGRATED COLOR

ROLLED [27'-9" RADIUS]  
POWDERCOATED STEEL BEAM S5X10 [TYP]  
STAINLESS STEEL  
3/8" Ø BOLTS [TYP]


POWDERCOAT STEEL LASER CUT SIGN

POWDERCOAT STEEL "SLATS", OPEN TO BEYOND

BRICK FACE

RECESSED LIGHT FIXTURE TBD

PRECAST BASE WITH INTEGRATED COLOR

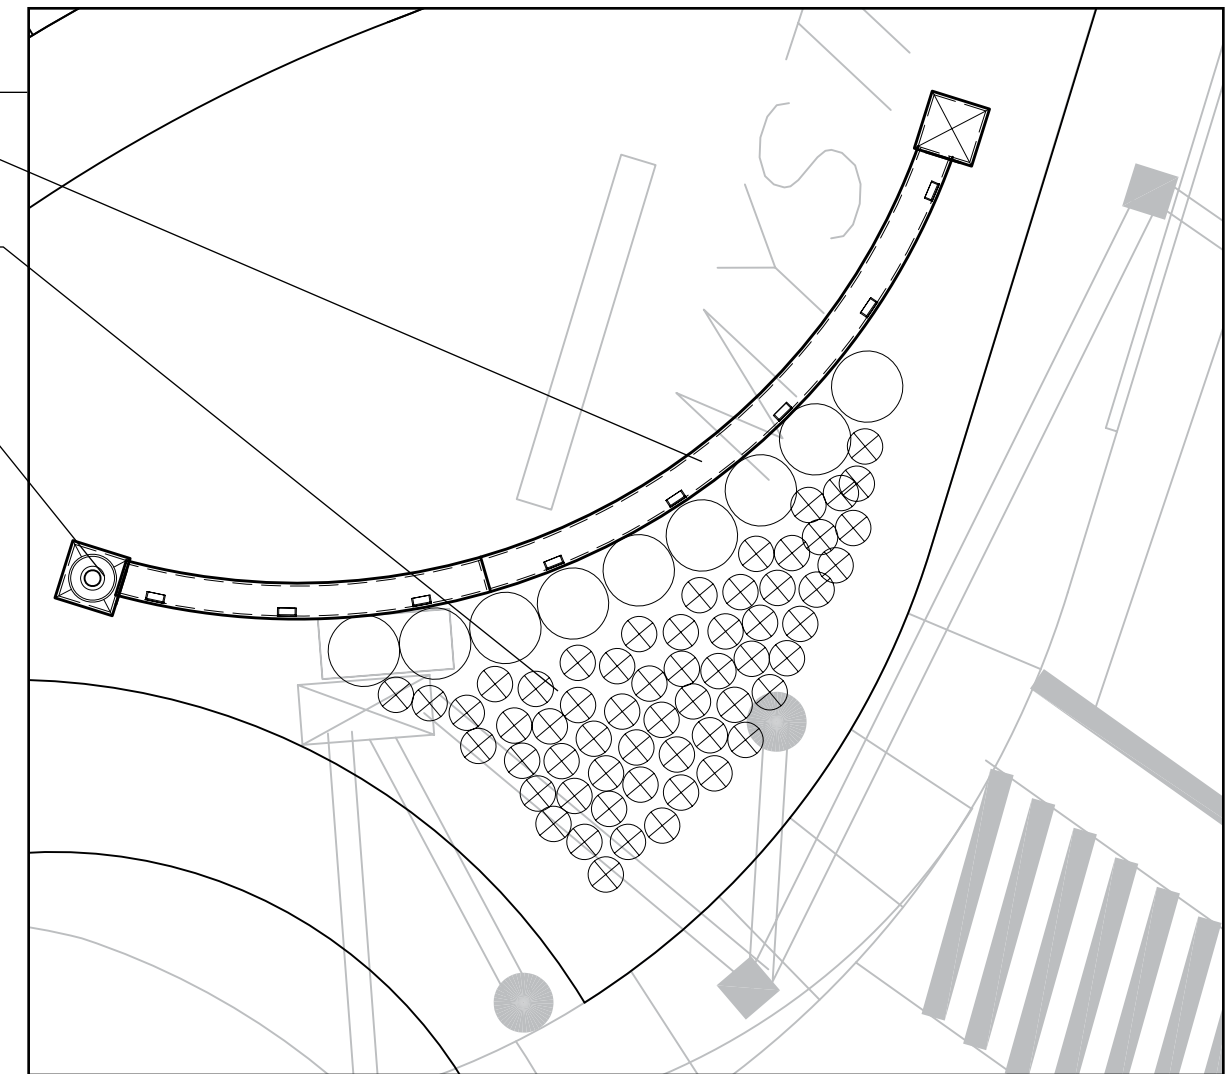

PLAN DETAIL  
1/8" = 1'-0"