

RECEIVED  
S.P.C.D. AND  
PLANNING DEPT.

2003 OCT 24 AM 2:47

PROPERTY LINE

DECK

52 POWDERHOUSE BLVD

GARAGE

PROPERTY LINE

LEONARD STREET


POWDERHOUSE BOULEVARD

EXISTING CONDITIONS (PLAN VIEW)

RECEIVED  
S.P.C.D. AND  
PLANNING DEPT.

2008 OCT 24 AM 2: 49


LEONARD STREET

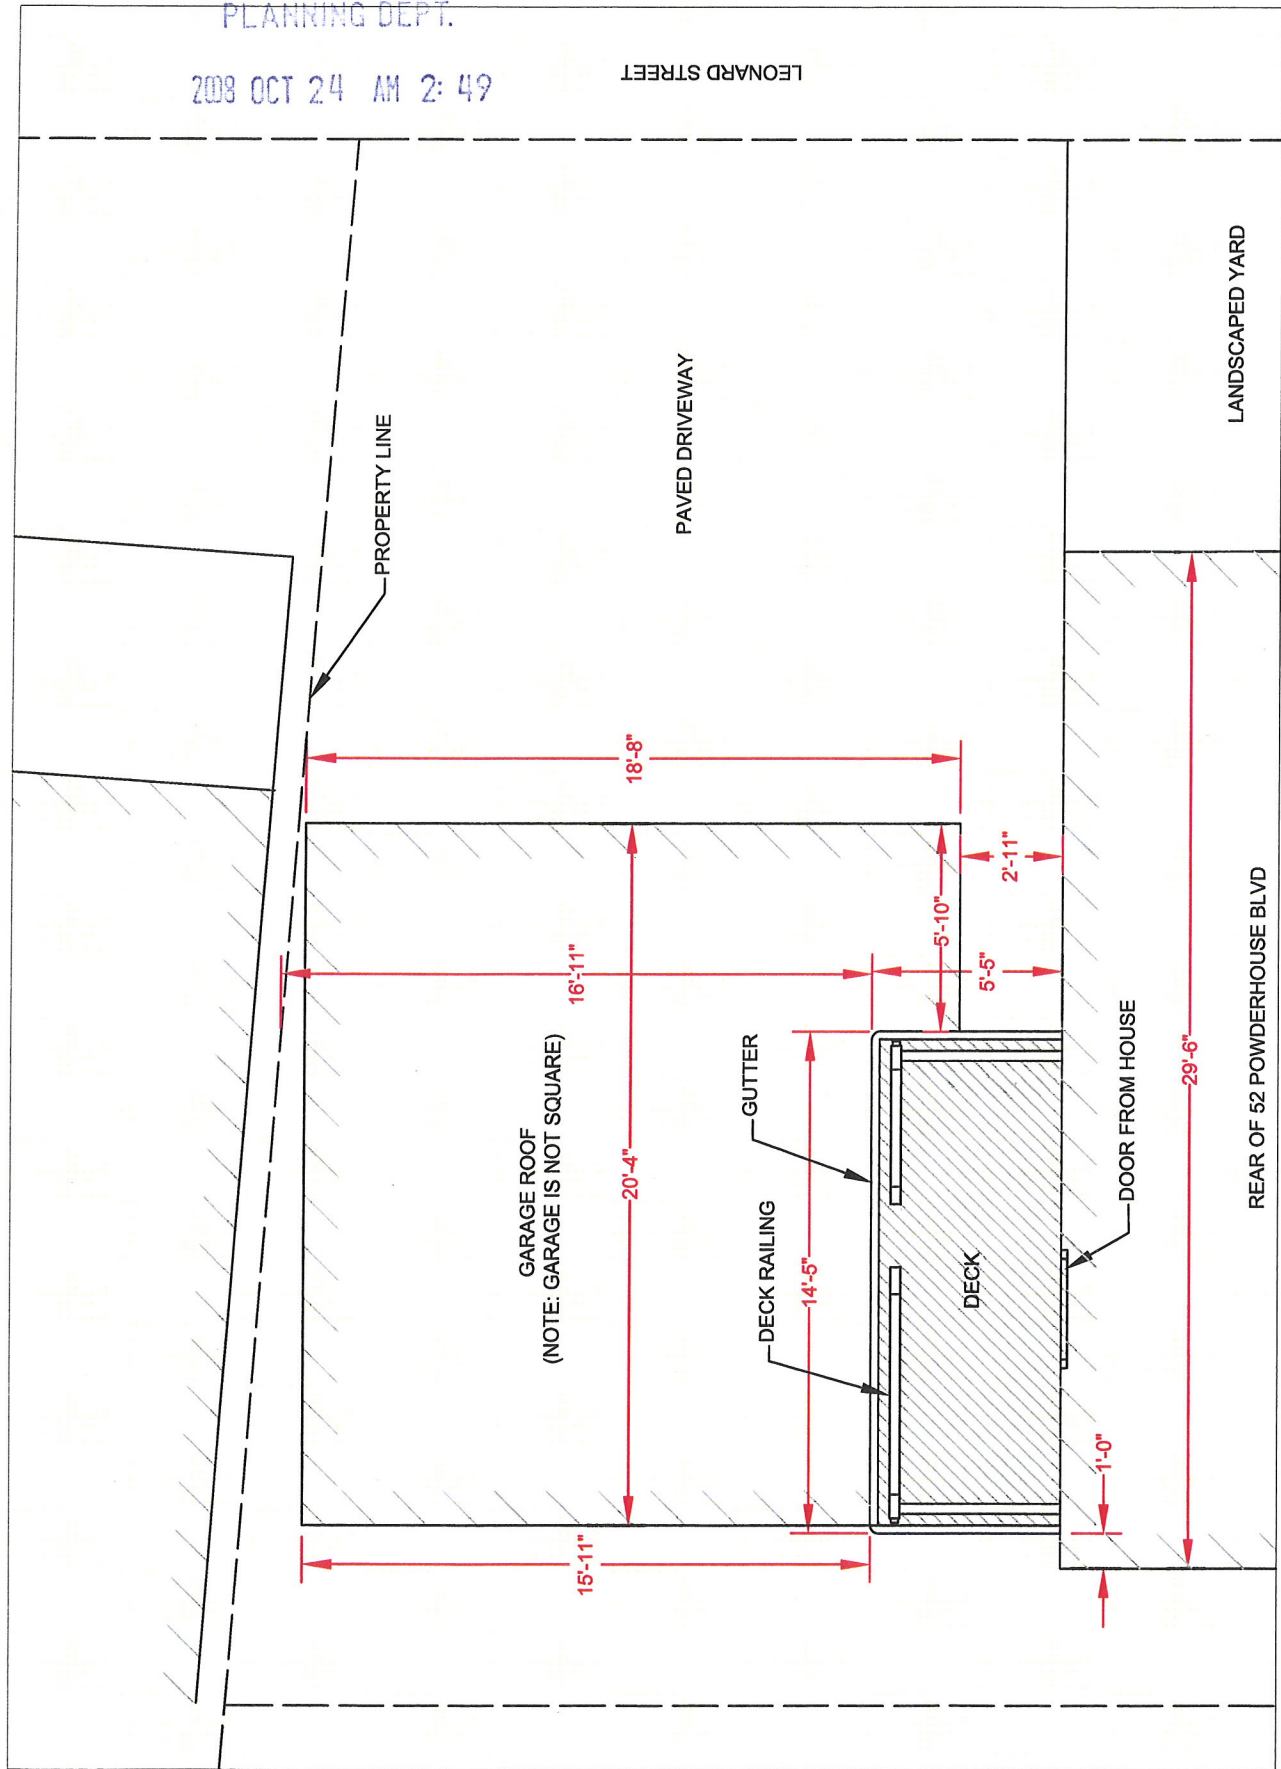

# EXISTING CONDITIONS (DETAIL PLAN VIEW)

RECEIVED  
S.P.C.D. AND  
PLANNING DEPT.


2008 OCT 24 AM 2:49

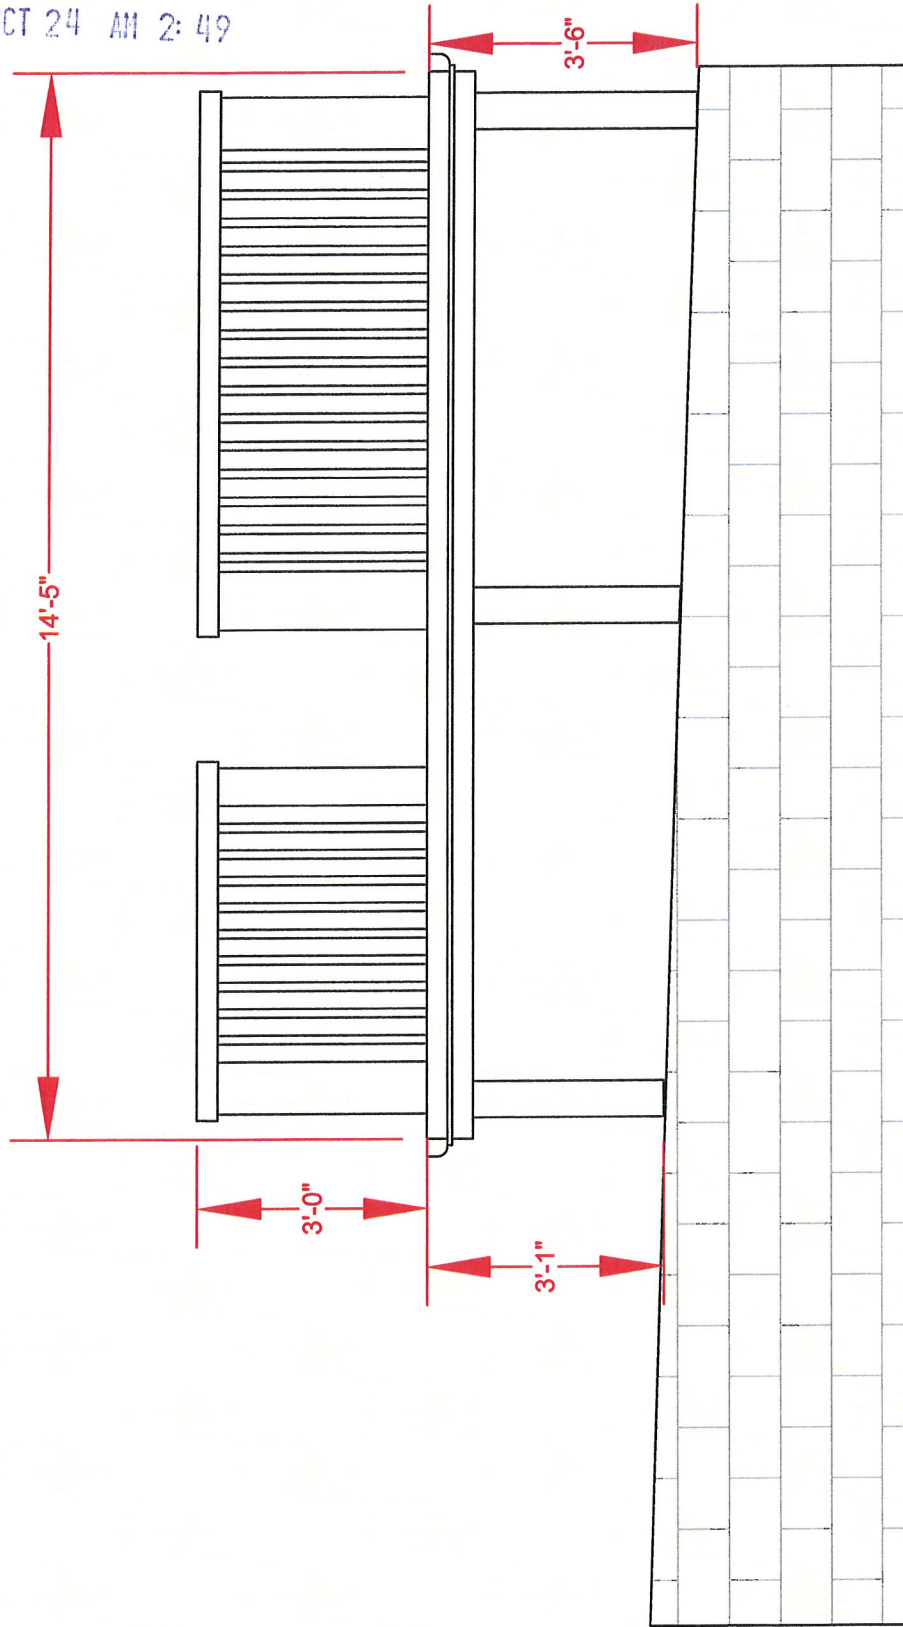

EXISTING CONDITIONS (DETAIL ELEVATION VIEW)

PROPERTY  
S.P.C.D. AND  
PLANNING DEPT.

2009 OCT 24 AM 2:50

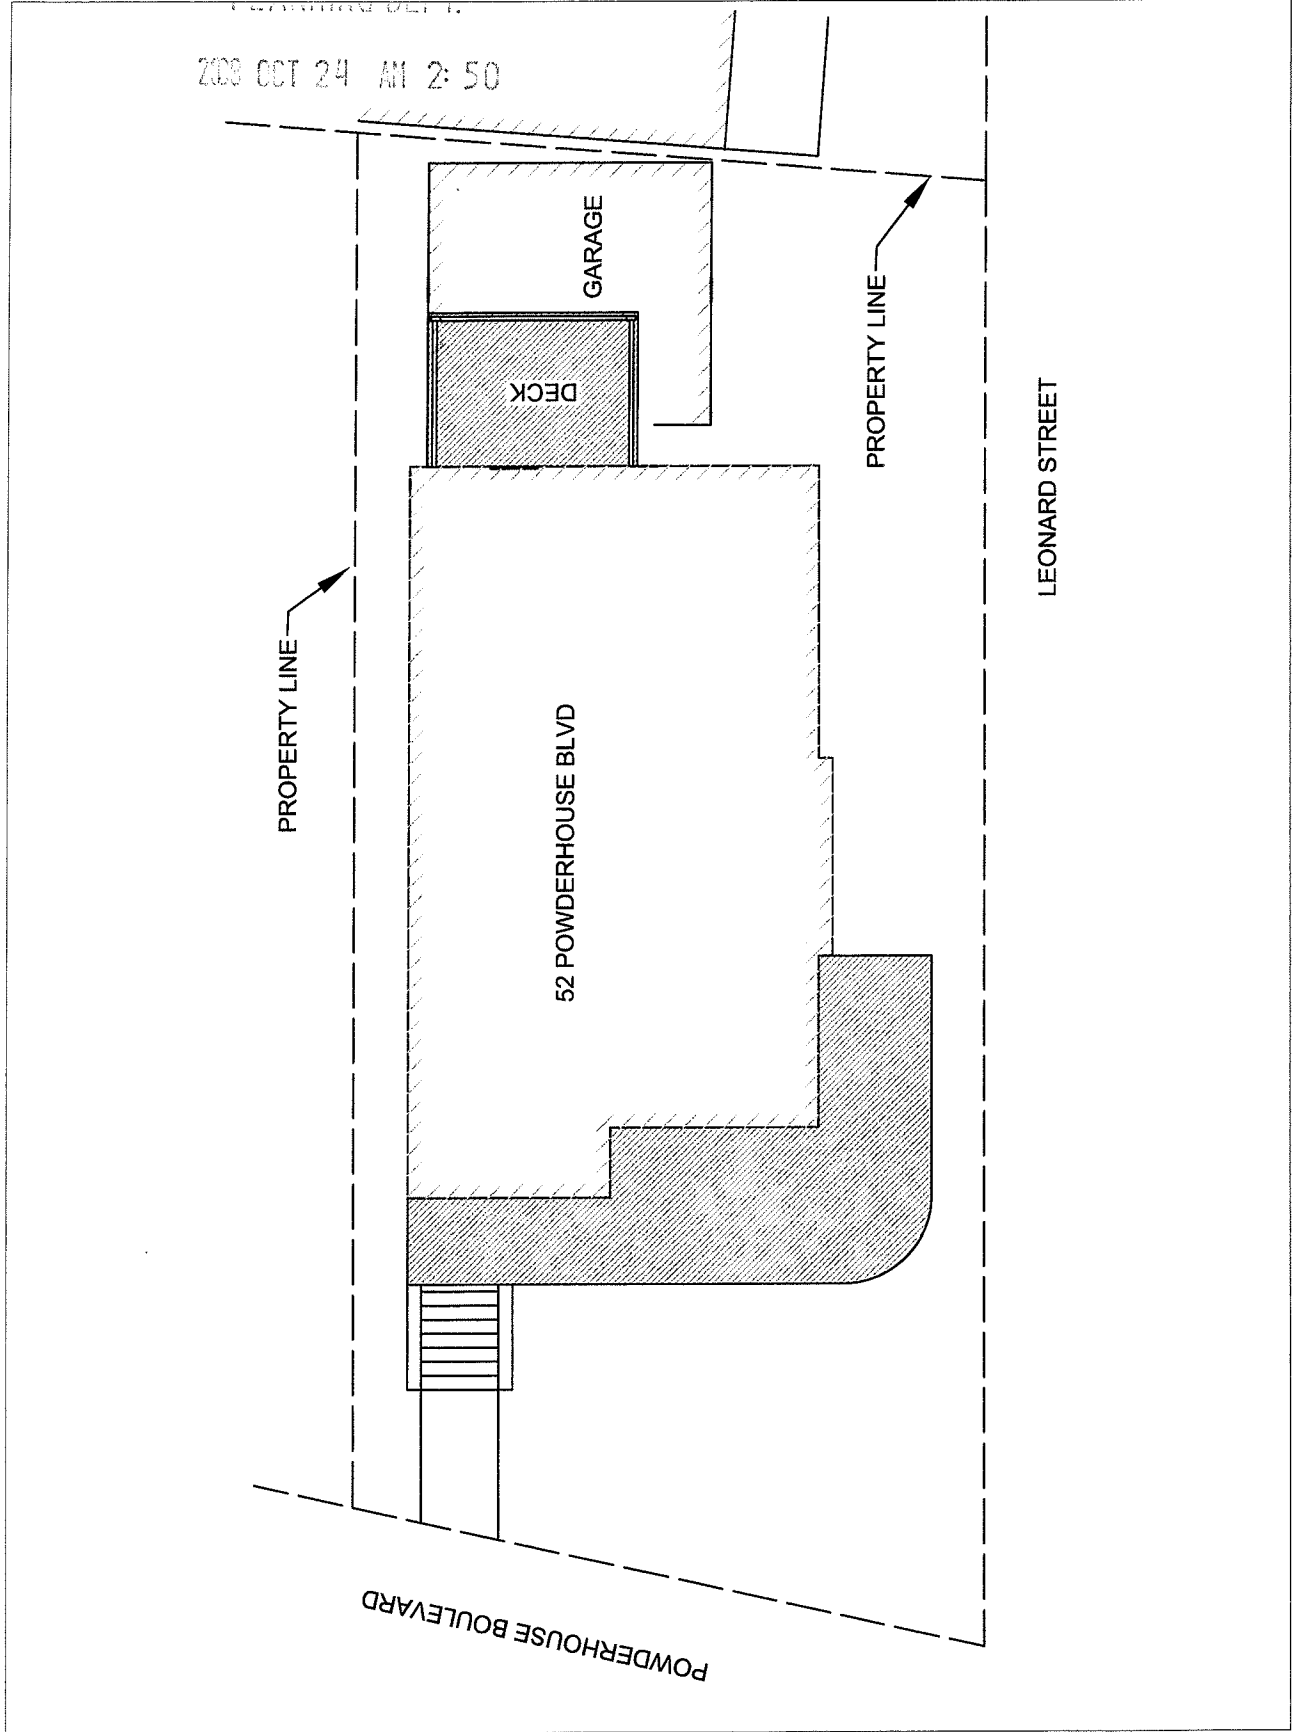

PROPOSED CONSTRUCTION (PLAN VIEW)



RECEIVED  
S.P.C.D. AND  
PLANNING DEPT.

2008 OCT 24 AM 2:50

LEONARD STREET

LANDSCAPED YARD

PAVED DRIVEWAY

PROPERTY LINE

GARAGE ROOF  
(NOTE: GARAGE IS NOT SQUARE)


DECK RAILING

DECK

DOOR FROM HOUSE


REAR OF 52 POWDERHOUSE BLVD

# PROPOSED CONSTRUCTION (DETAIL PLAN VIEW)

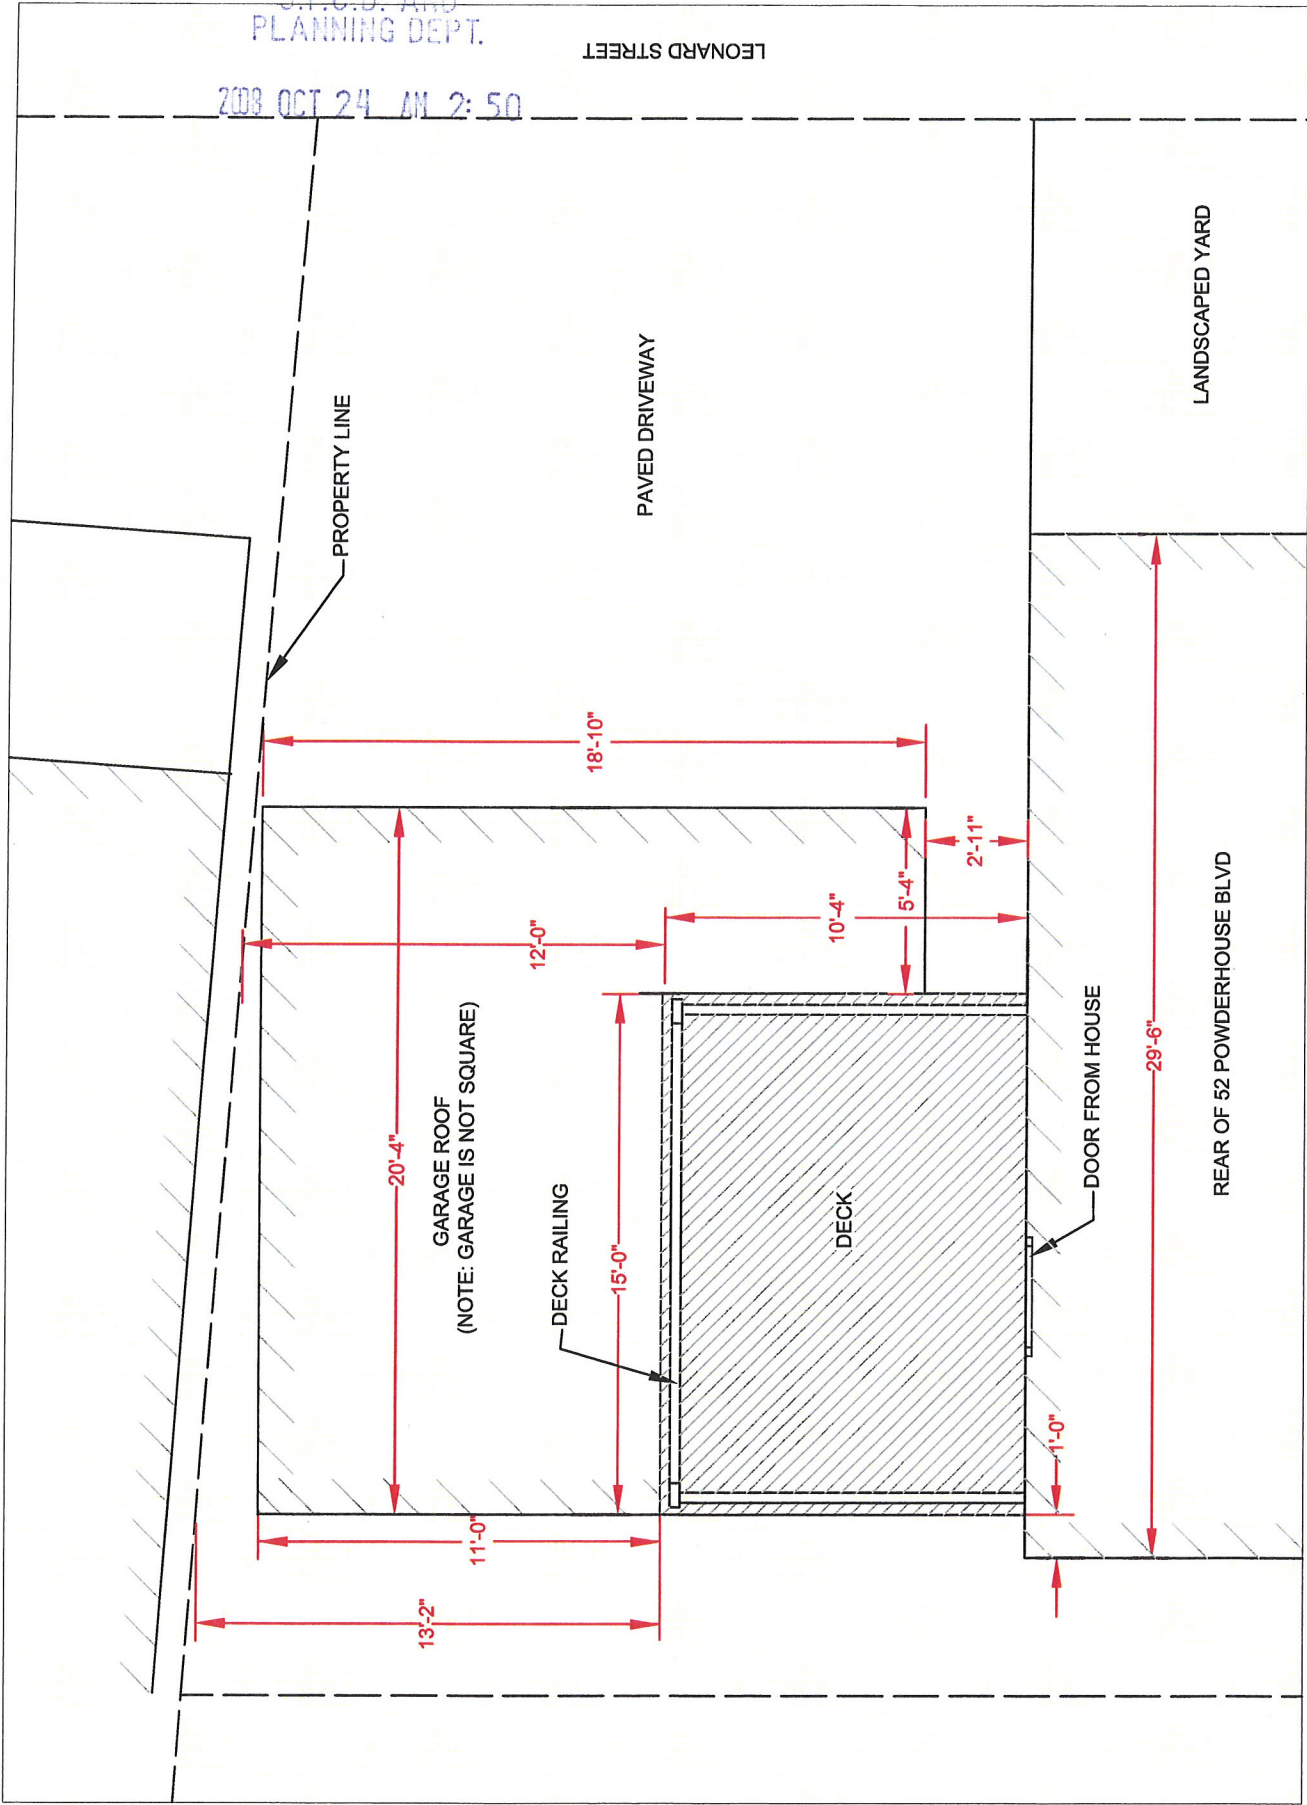

RECEIVED  
S.P.C.D. AND  
PLANNING DEPT.

2009 OCT 24 AM 2:50

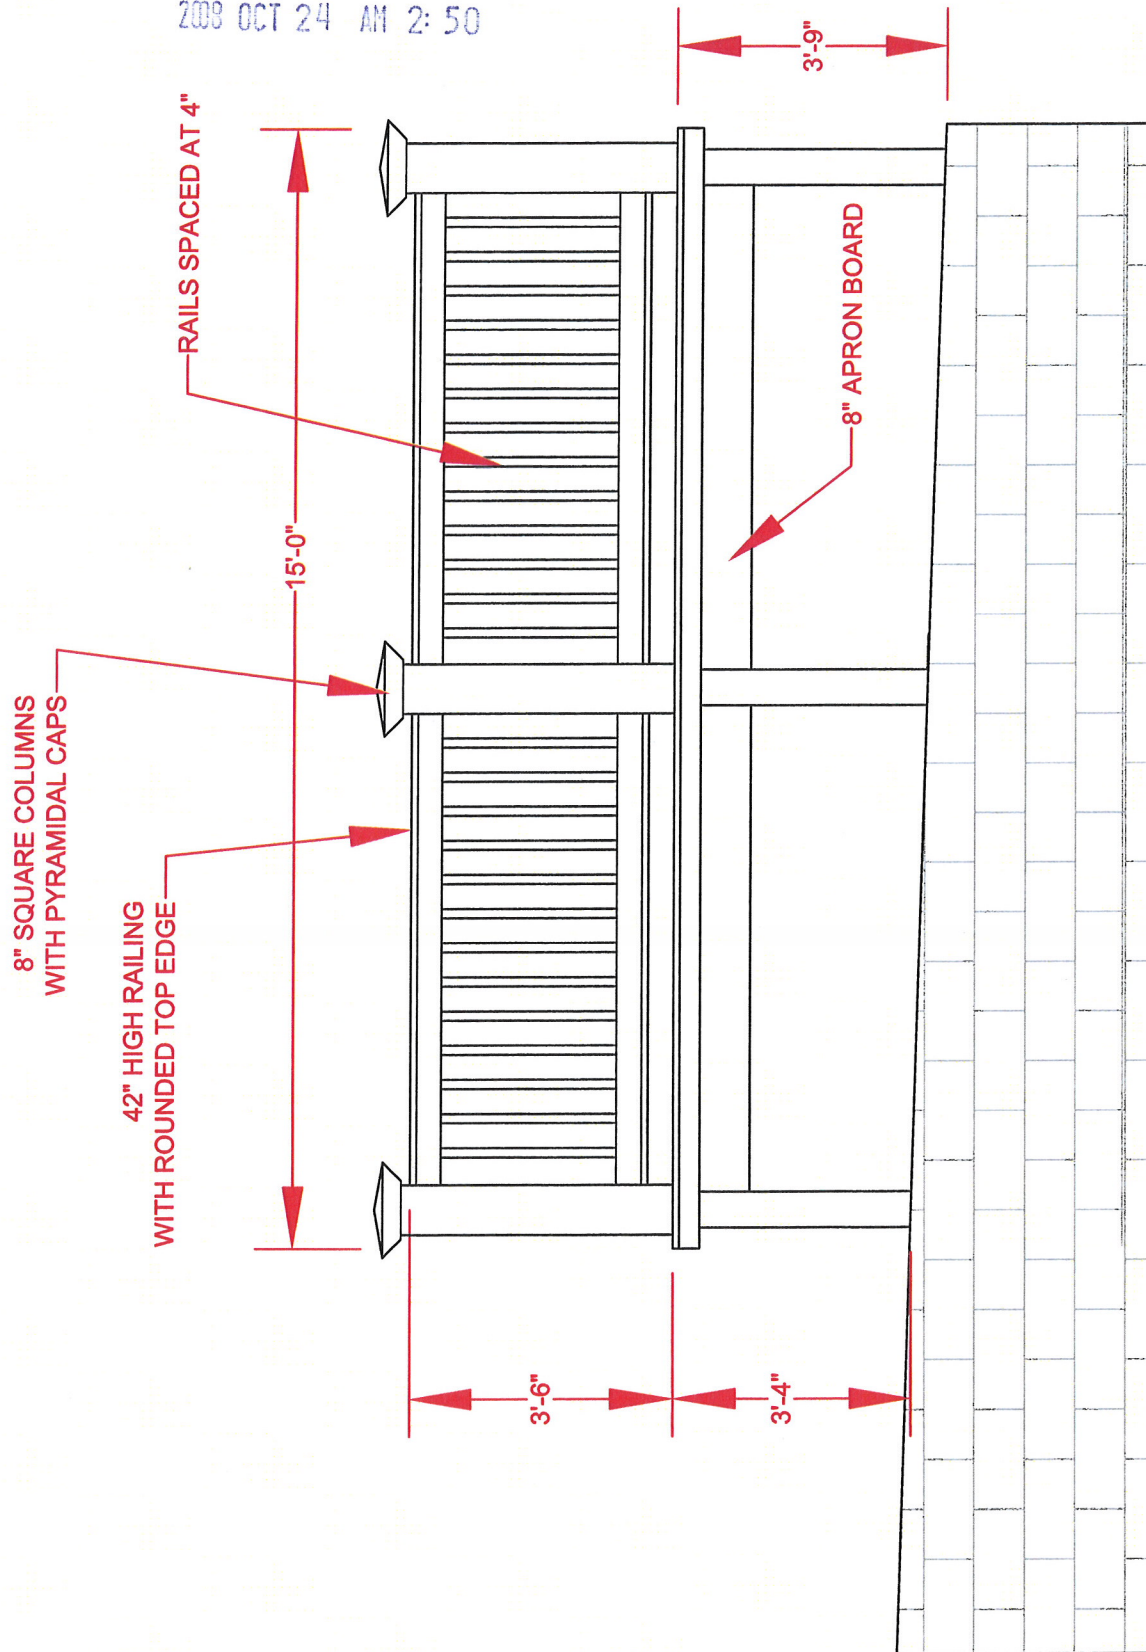


PROPOSED CONSTRUCTION (REAR ELEVATION)



RECEIVED  
S.P.C.D. AND  
PLANNING DEPT.

2008 OCT 24 AM 2: 50

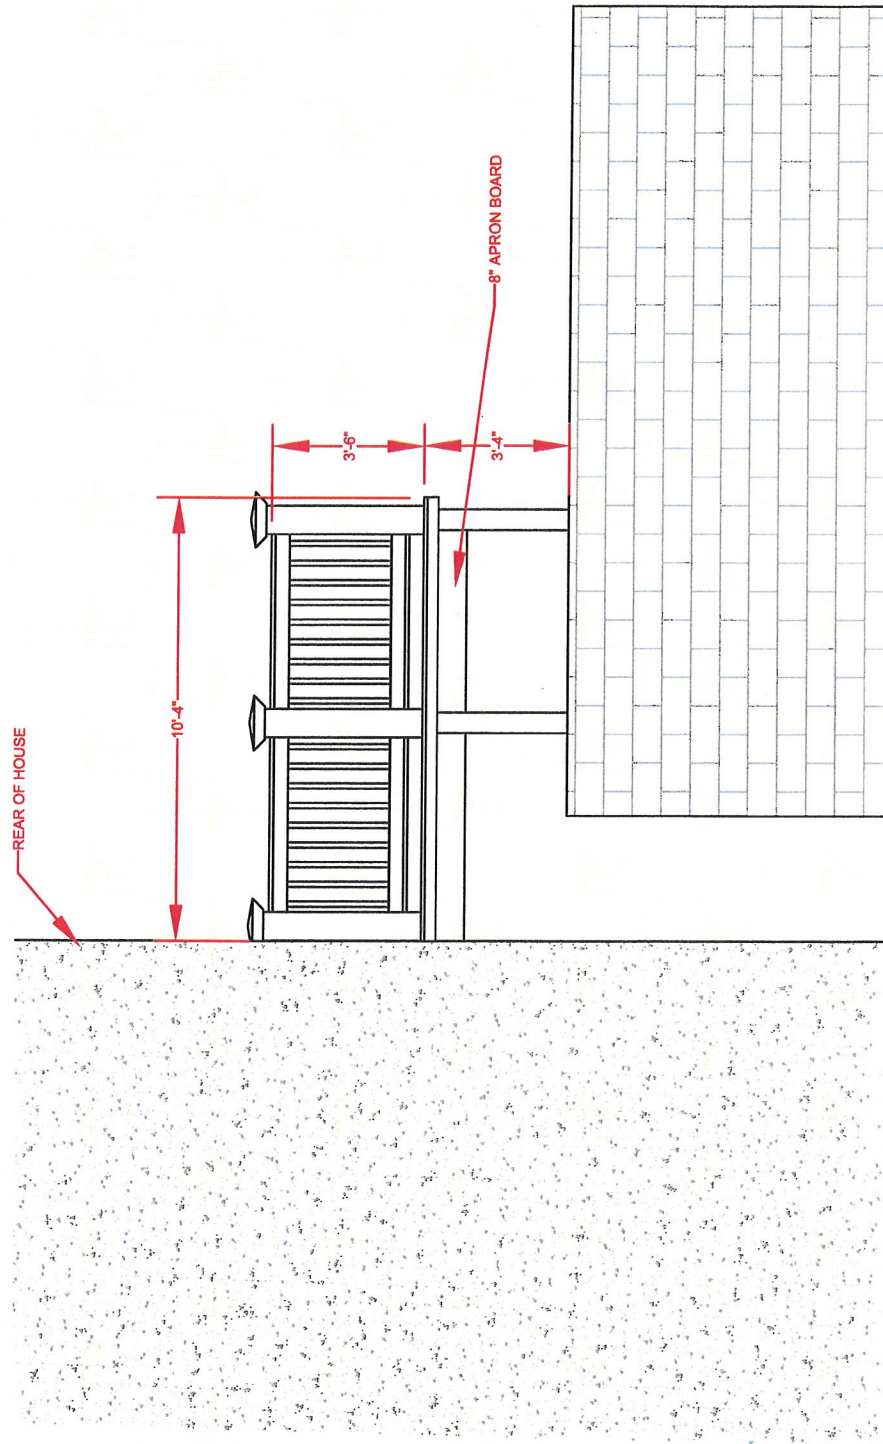

PROPOSED CONSTRUCTION (SIDE ELEVATION)



RECEIVED  
S.P.C.D. AND  
PLANNING DEPT.

2008 OCT 24 AM 2: 50



PROPOSED DECK STYLE  
(EXAMPLE)