





ALBION STREET, SOMERVILLE, MASSACHUSETTS

REISEN DESIGN ASSOCIATES

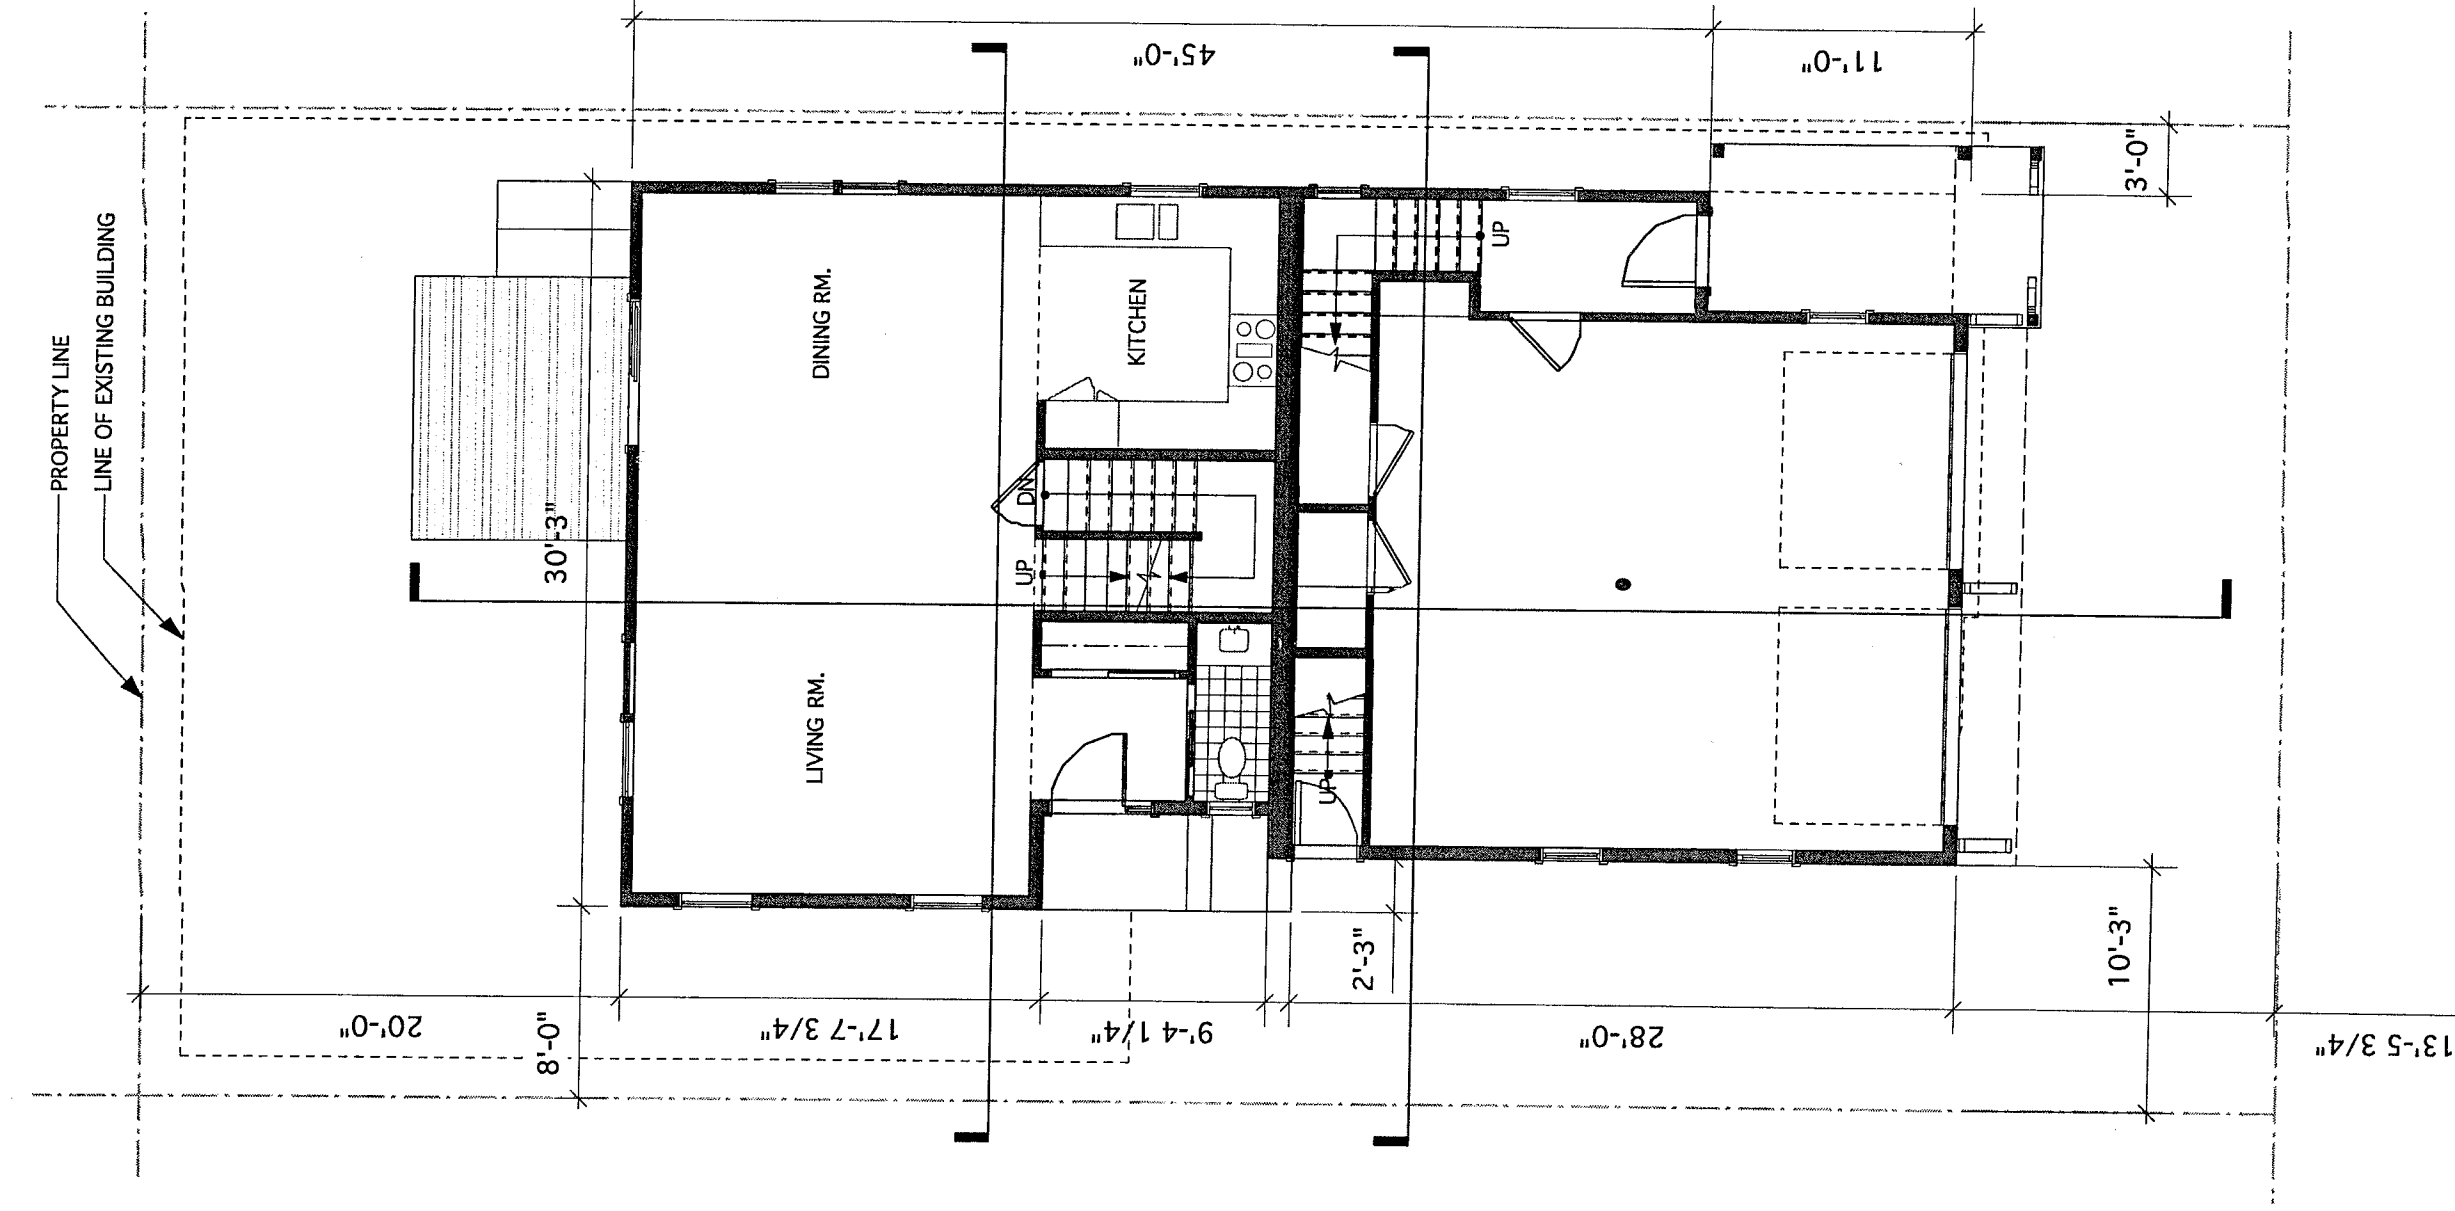

ALBION STREET, SOMERVILLE, MASSACHUSETTS

FIRST FLOOR SCALE: 1/8"=1'0"

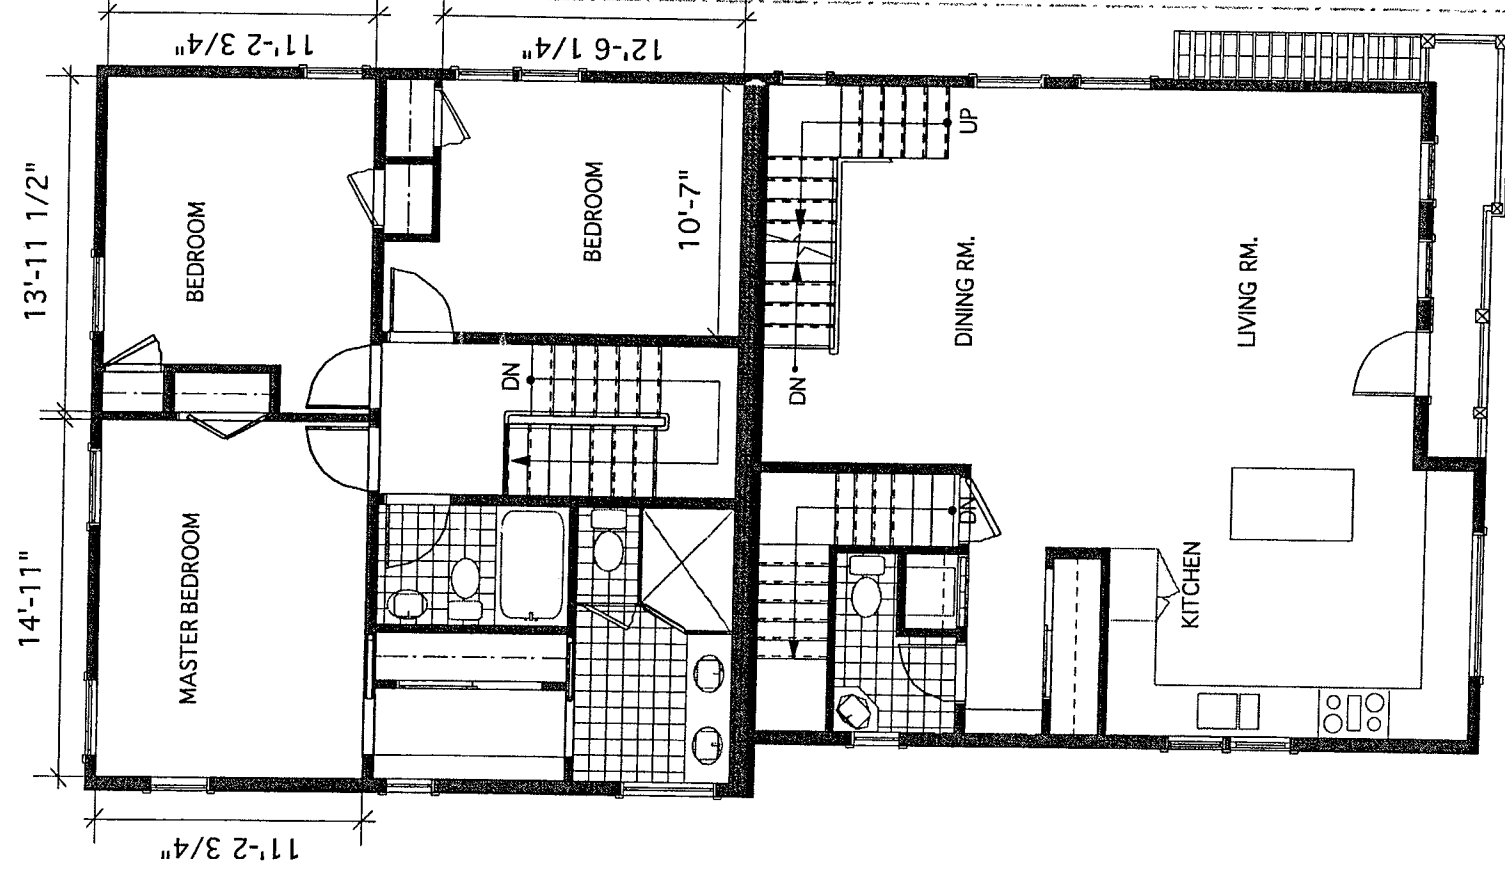



ALBION STREET, SOMERVILLE, MASSACHUSETTS

SECOND FLOOR SCALE: 1/8"=1'0"

ALBION STREET, SOMERVILLE, MASSACHUSETTS


THIRD FLOOR SCALE: 1/8"=1'0"

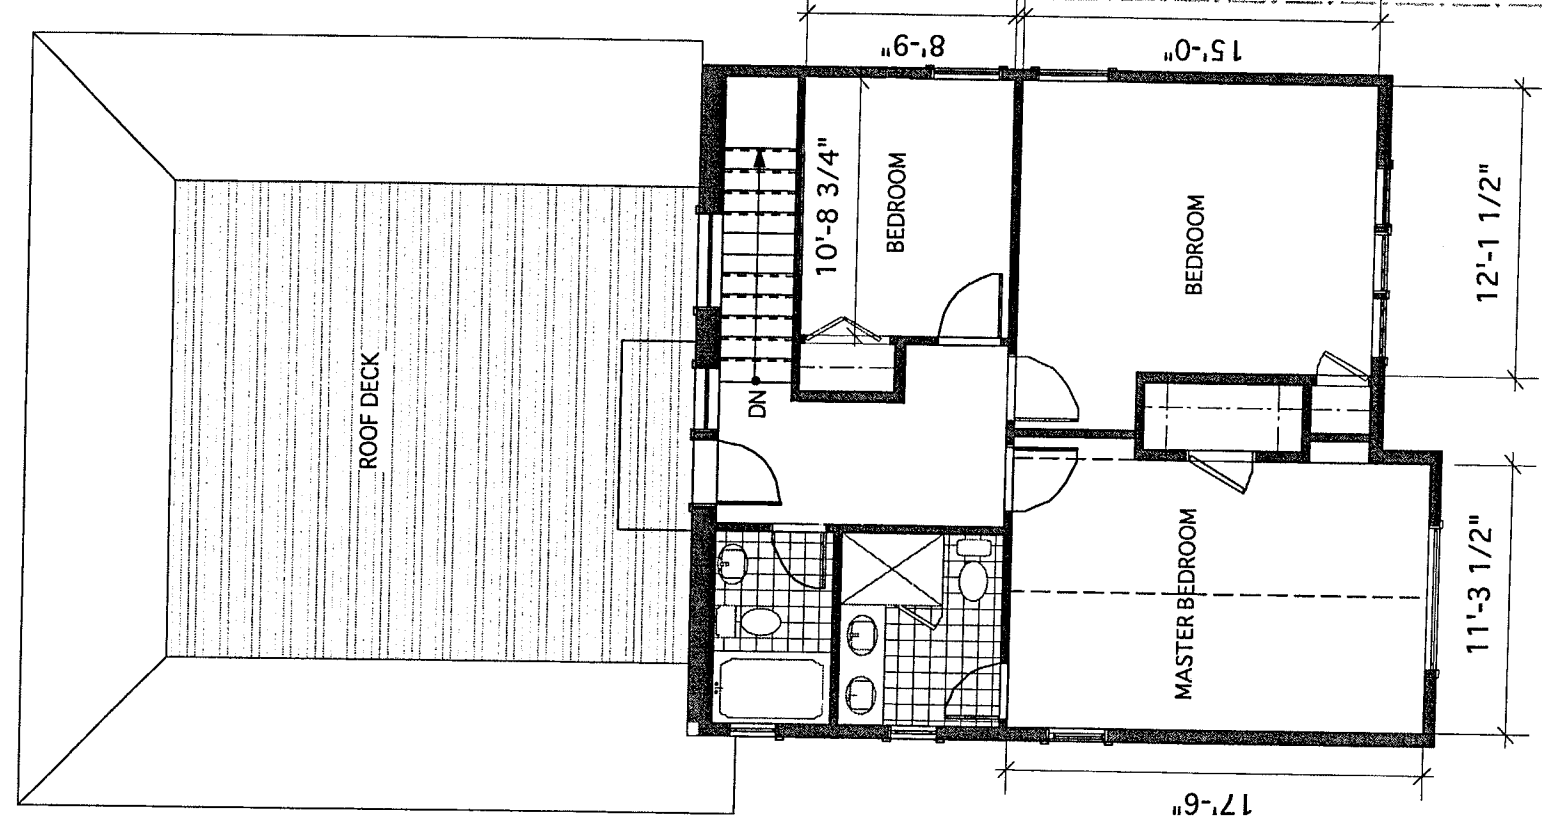

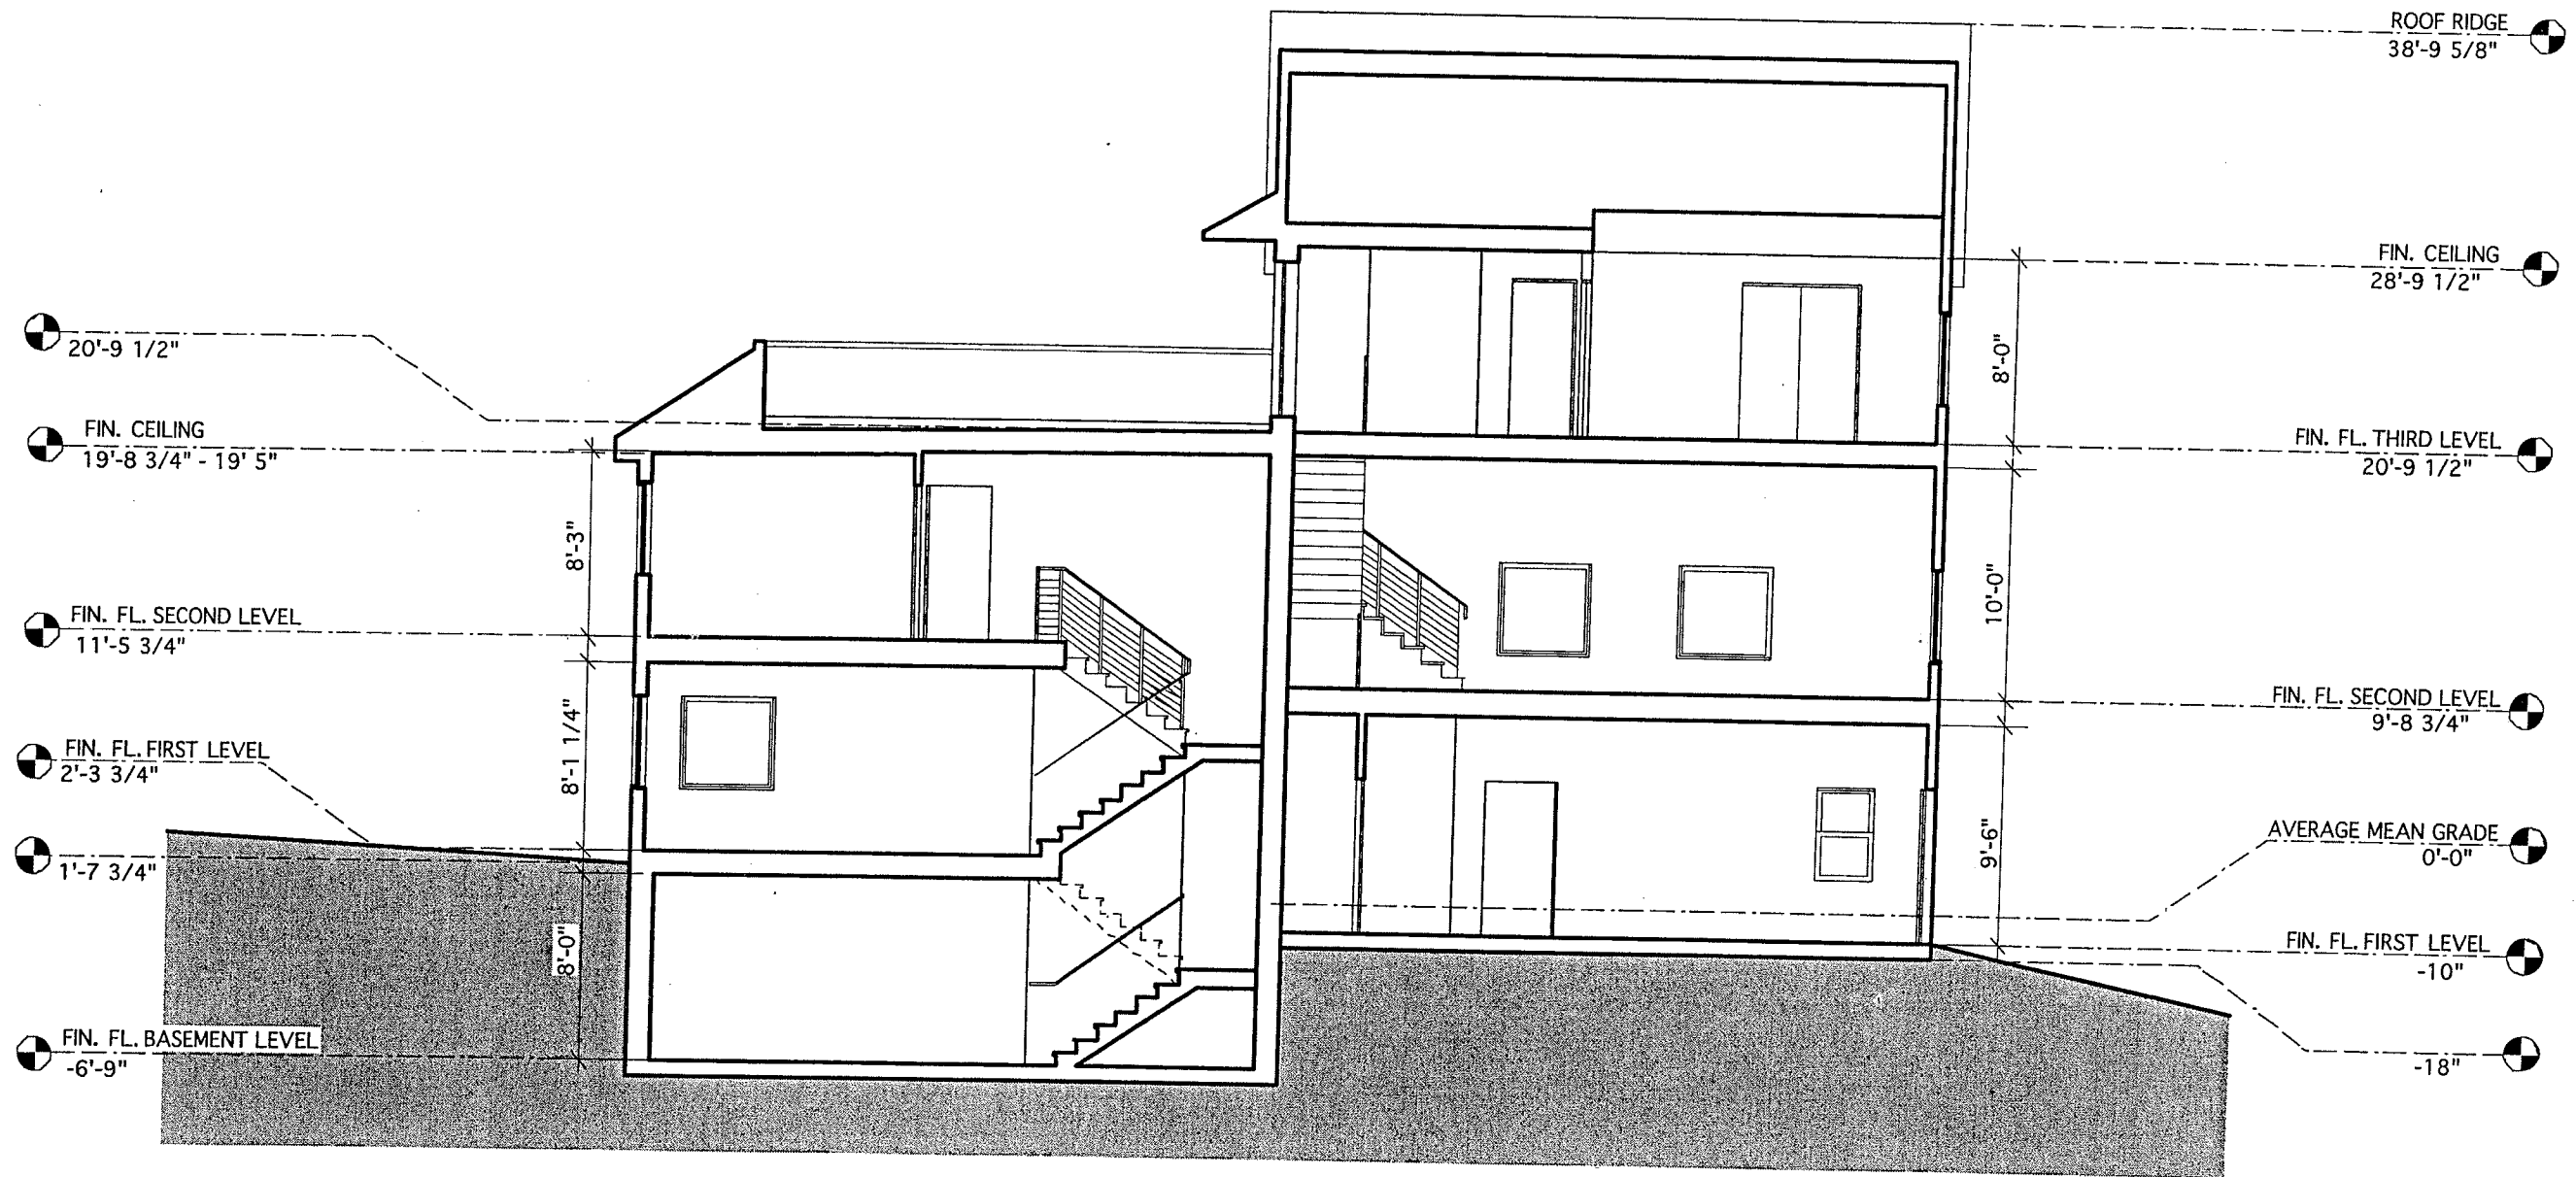


ALBION STREET, SOMERVILLE, MASSACHUSETTS

BUILDING SECTION, NORTH-SOUTH, SCALE: 1/8"=1'0"

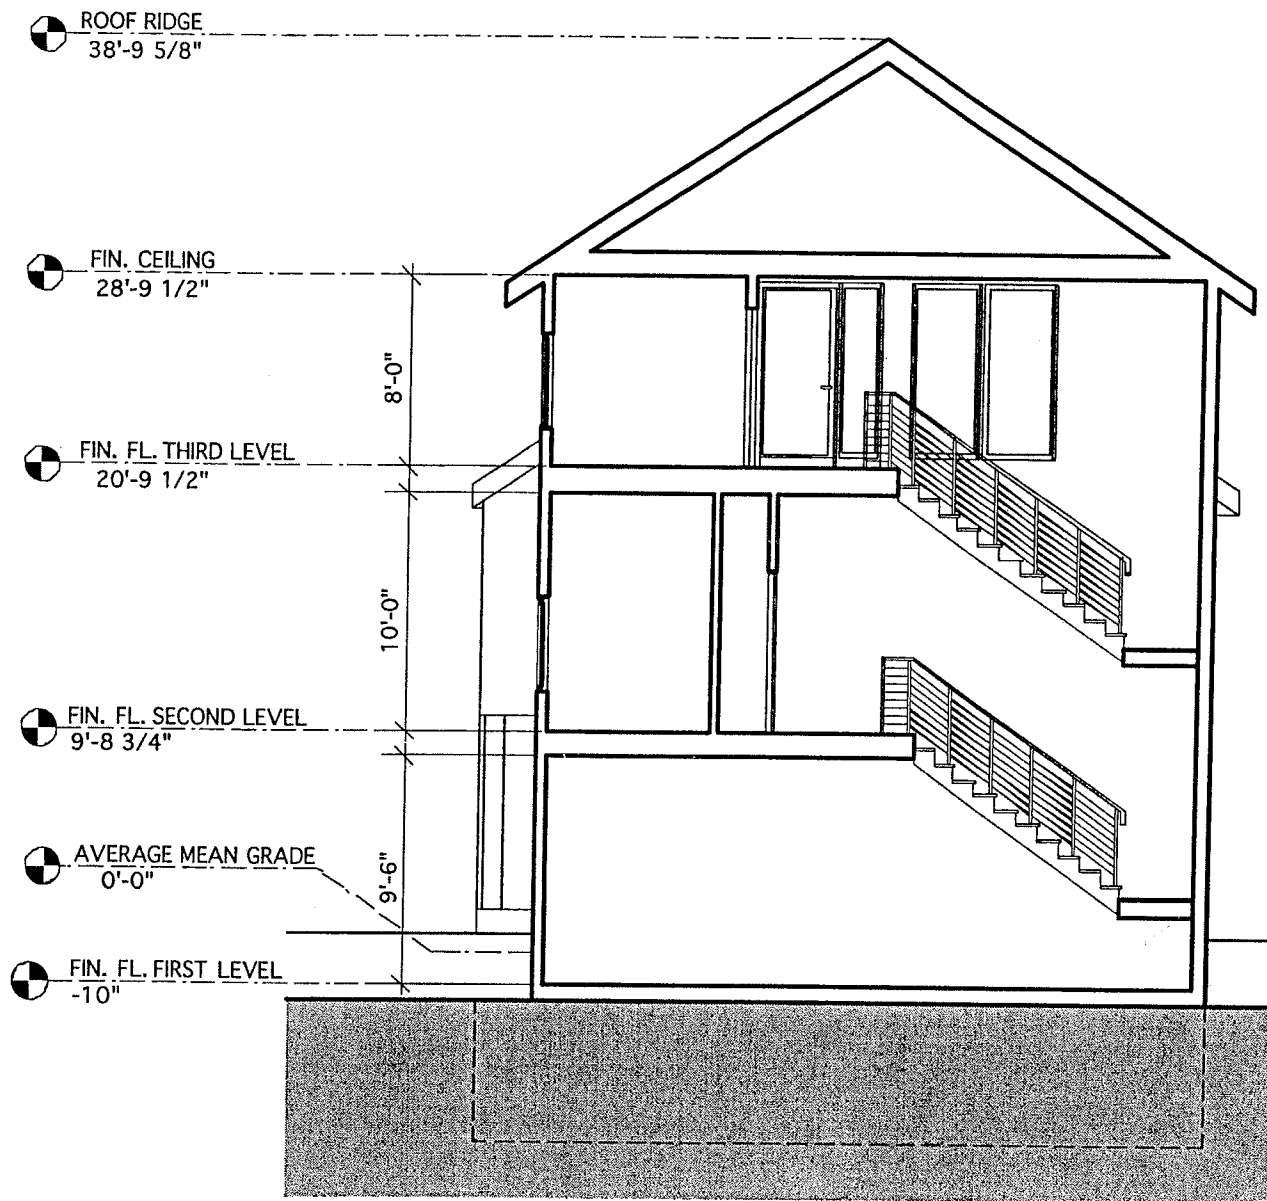

ALBION STREET, SOMERVILLE, MASSACHUSETTS

BUILDING SECTION UNIT 1, EAST-WEST, SCALE: 1/8"=1'0"

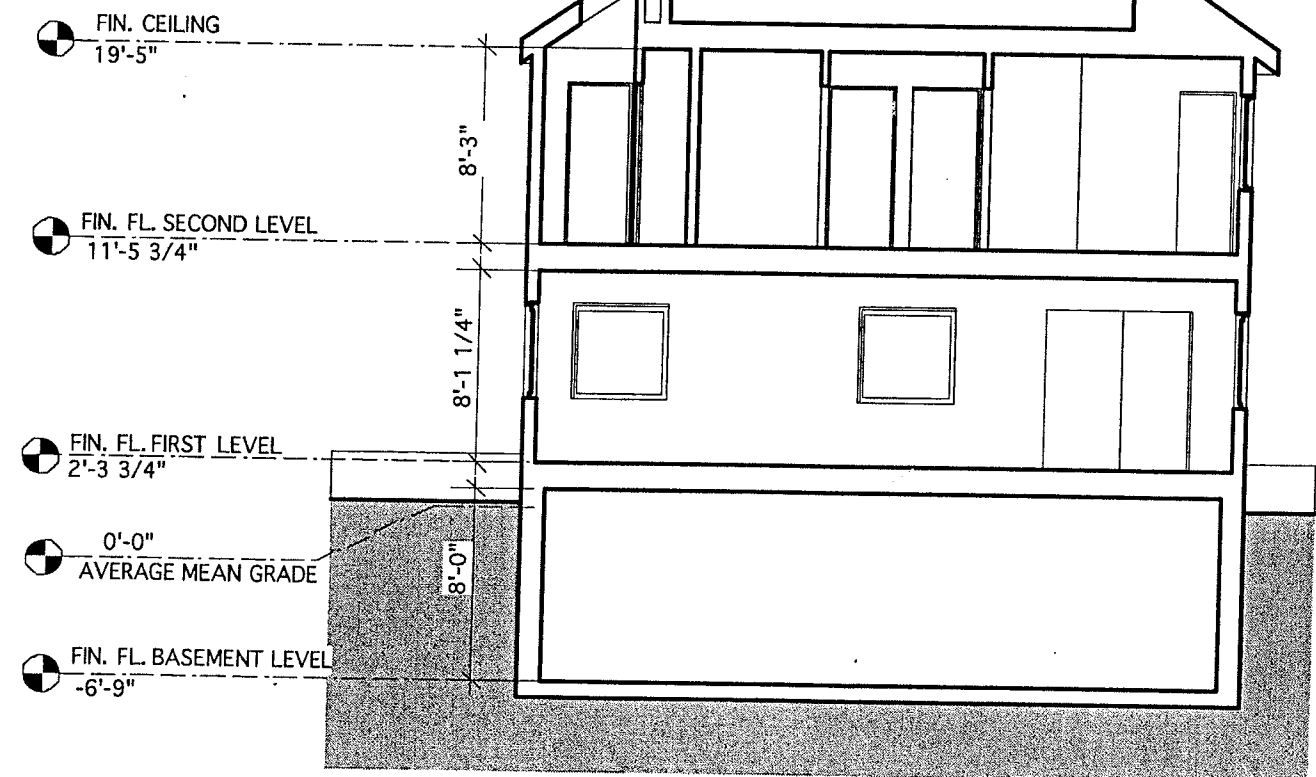

BUILDING SECTION UNIT 2, EAST WEST, SCALE: 1/8"=1'0"




ALBION STREET, SOMERVILLE, MASSACHUSETTS

BUILDING ELEVATION, WEST , SCALE: 1/8"=1'0"



ALBION STREET, SOMERVILLE, MASSACHUSETTS

BUILDING ELEVATION, SOUTH , SCALE: 1/8"=1'0"

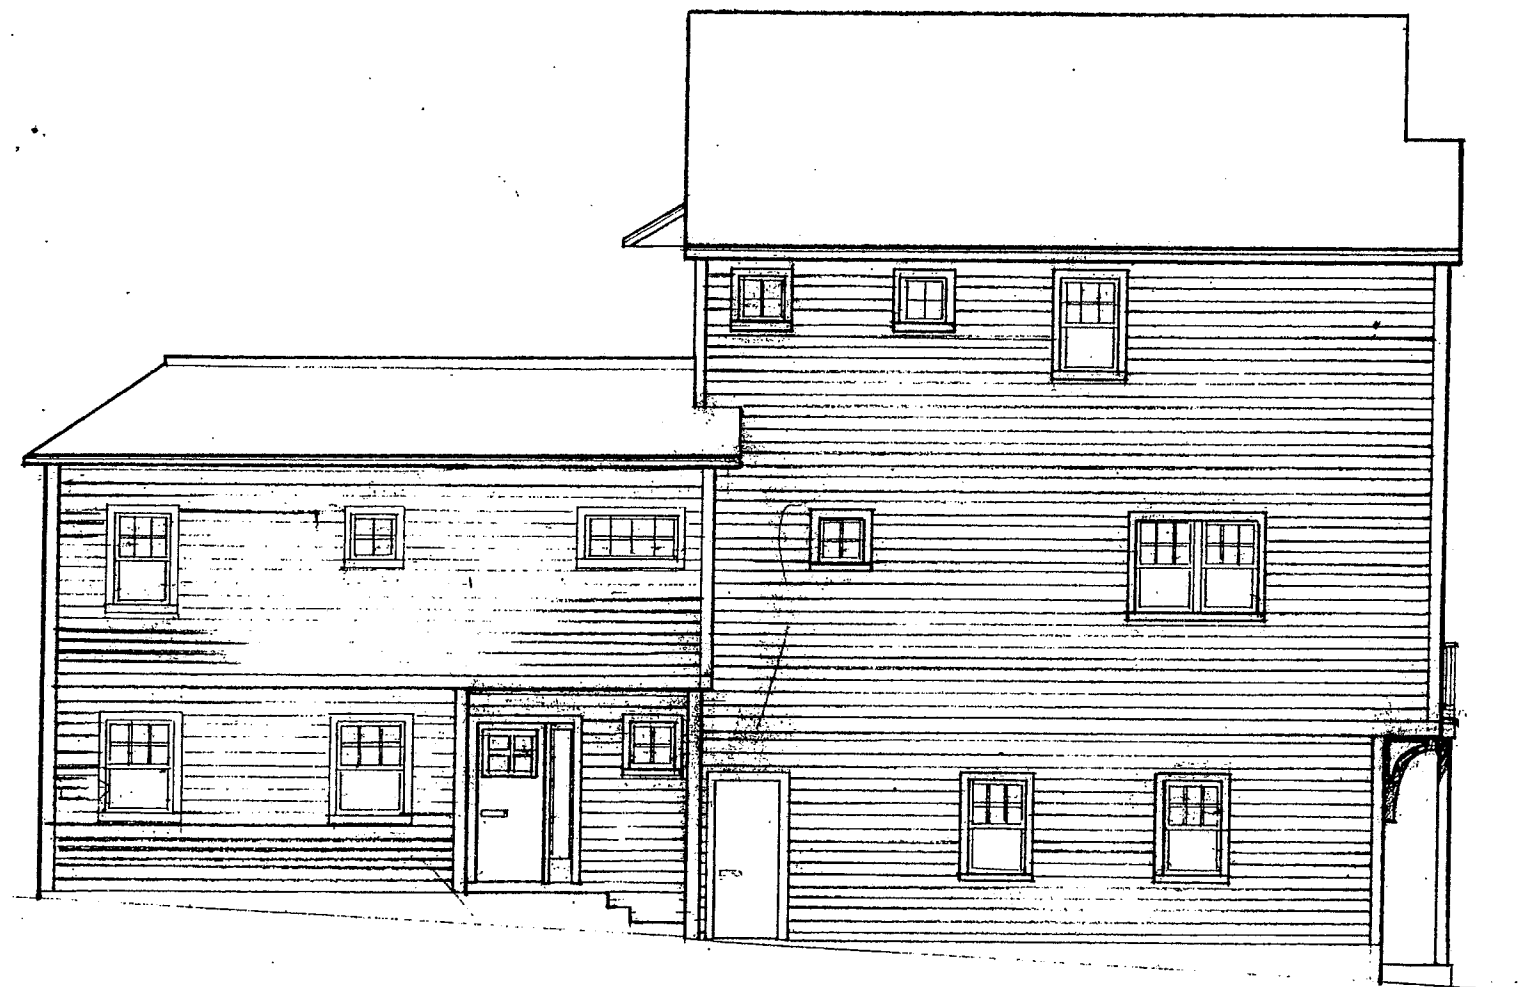

BUILDING ELEVATION, EAST , SCALE: 1/8"=1'0"