

PROJECT ARCHITECT:



131 Saratoga St.
Boston, MA 02128
T 917.562.7664
F 617.507.7703
E jchace@chacearchitecture.com

STRUCTURAL ENGINEER:

Childs Engineering
Box 333
Medfield, MA 02052
T 508.359.2751
F 508.359.2751
E www.childseng.com

PROJECT:

AVON STREET
APARTMENTS

16 Avon St.
Somerville, MA 02143

DATE:

July 10, 2009

REVISION:

SUBMITTAL:

Special Permit Application

SCALE:

1/4" = 1'-0"


TITLE:

PLAN -
EXISTING CONDITIONS
FIRST FLOOR - UNIT 1

NUMBER:

RECEIVED
S.P.C.D. A.D.
PLANNING DEPT.

2009 JUL 30 PM 6:15

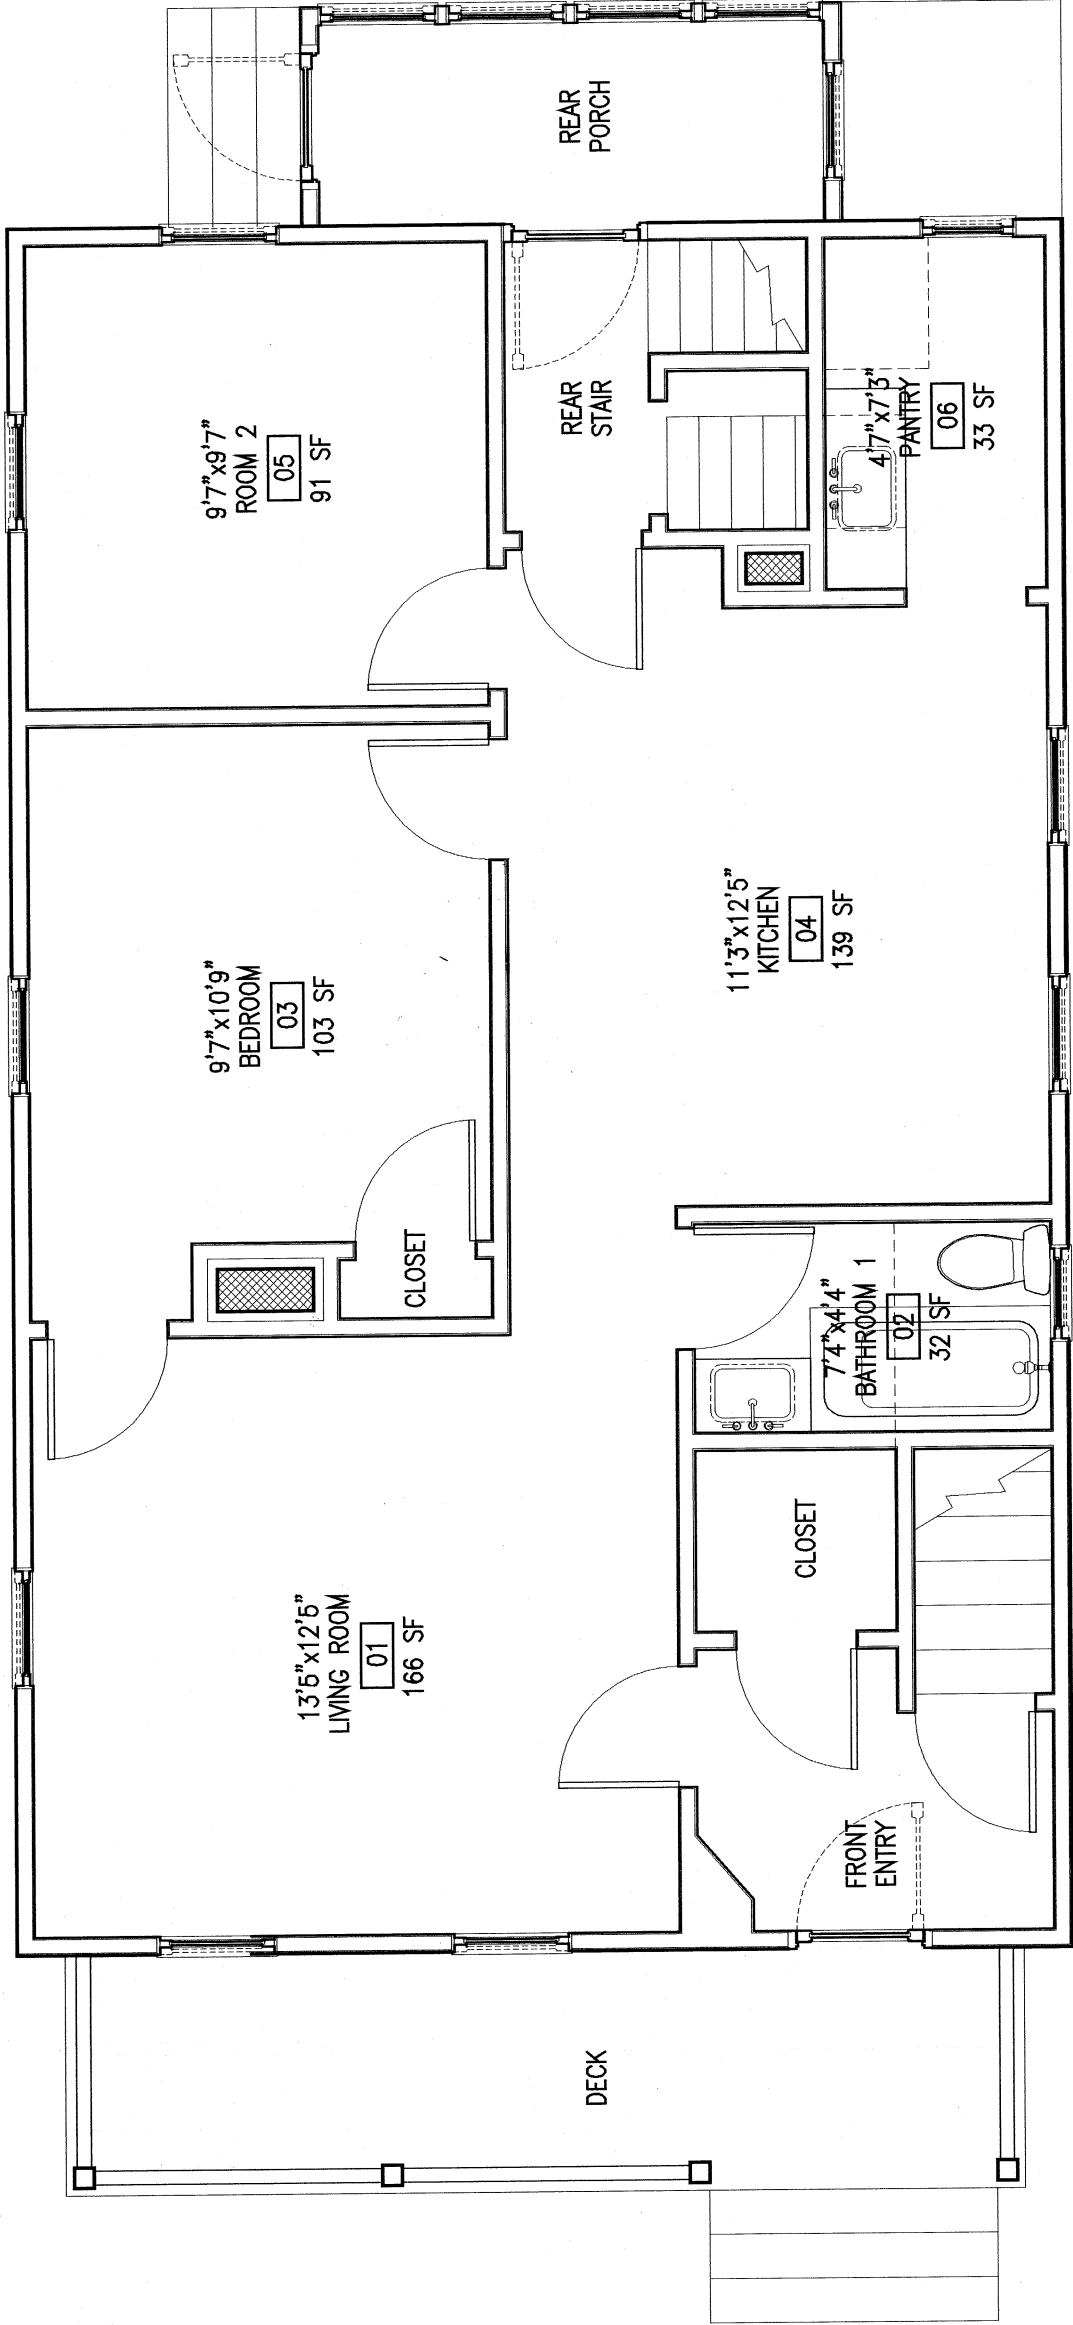


PLAN

1

EXISTING CONDITIONS FIRST FLOOR - UNIT #1

1/4"=1'-0"

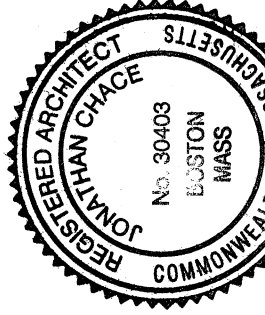

PROJECT ARCHITECT:



131 Saratoga St.
Boston, MA 02128
T 917.562.7664
F 617.507.7703
E jhace@chacearchitecture.com

STRUCTURAL ENGINEER:

Childs Engineering
Box 333
Medfield, MA 02052
T 508.359.2751
F 508.359.2751
E www.childseng.com

PROJECT:

AVON STREET
APARTMENTS

16 Avon St.
Somerville, MA 02143

DATE:

July 10, 2009

REVISION:

SUBMITTAL:

Special Permit Application

SCALE:

1/4" = 1'-0"


TITLE:

PLAN -
EXISTING CONDITIONS
SECOND FLOOR - UNIT

NUMBER:

RECEIVED
S.P.C.D. AND
PLANNING DEPT.

2009 JUL 30 PM 6:15

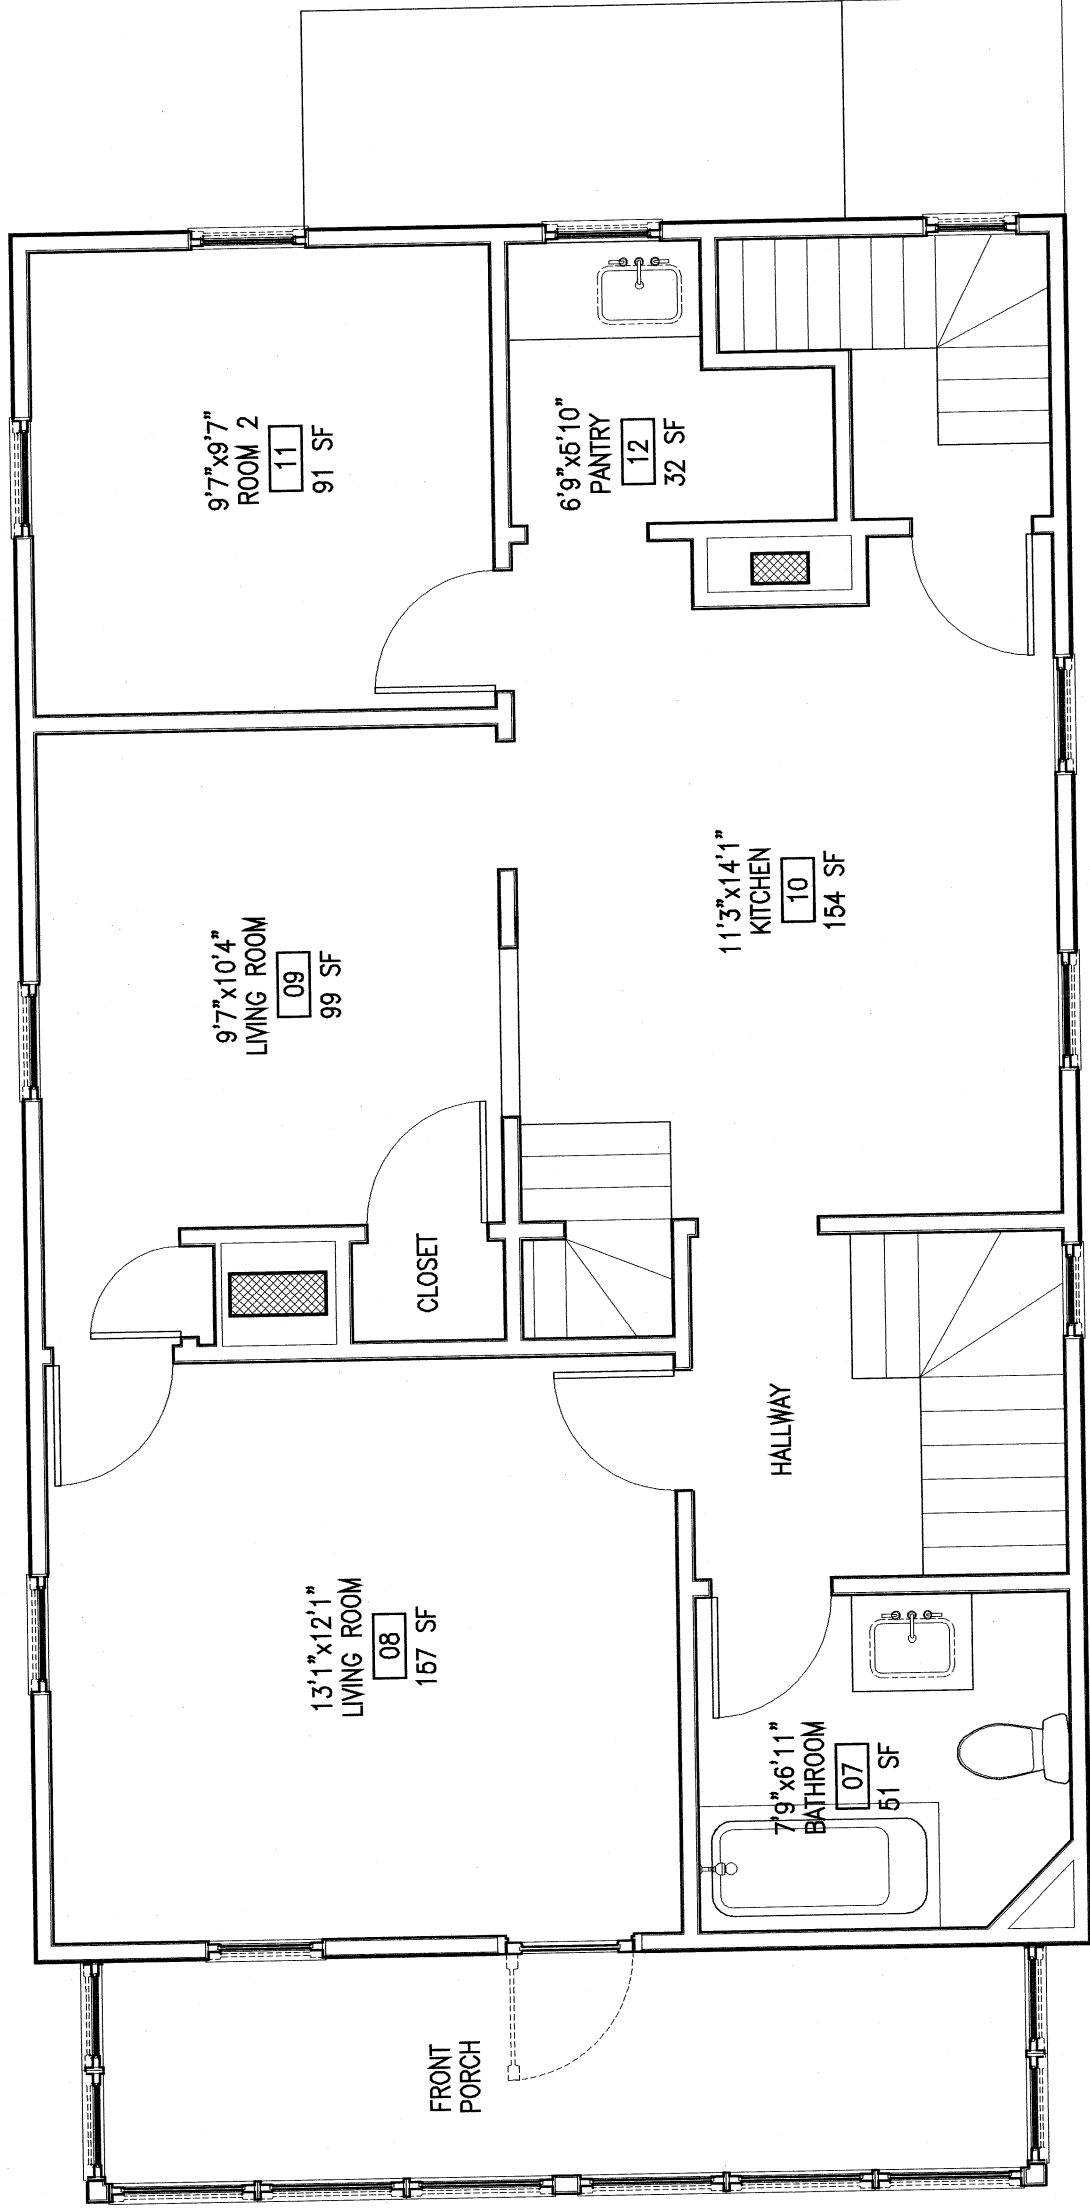

PLAN

1

EXISTING CONDITIONS SECOND FLOOR - UNIT #2

1/4"=1'-0"



2009 JUL 30 PM 6:15

131 Saratoga St.
Boston, MA 02128
T 917.562.7664
F 617.507.7703
E jchace@chacearchitecture.com

STRUCTURAL ENGINEER:
Childs Engineering
Box 333
Medfield, MA 02052
T 508.359.2751
F 508.359.2751
E www.childseng.com

PROJECT:
**AVON STREET
APARTMENTS**
16 Avon St.
Somerville, MA 02143

DATE:
July 10, 2009

REVISION:


SUBMITTAL:
Special Permit Application

SCALE:
1/4" = 1'-0"

TITLE:
**PLAN -
EXISTING CONDITIONS
THIRD FLOOR - UNIT 2**

NUMBER:

A003

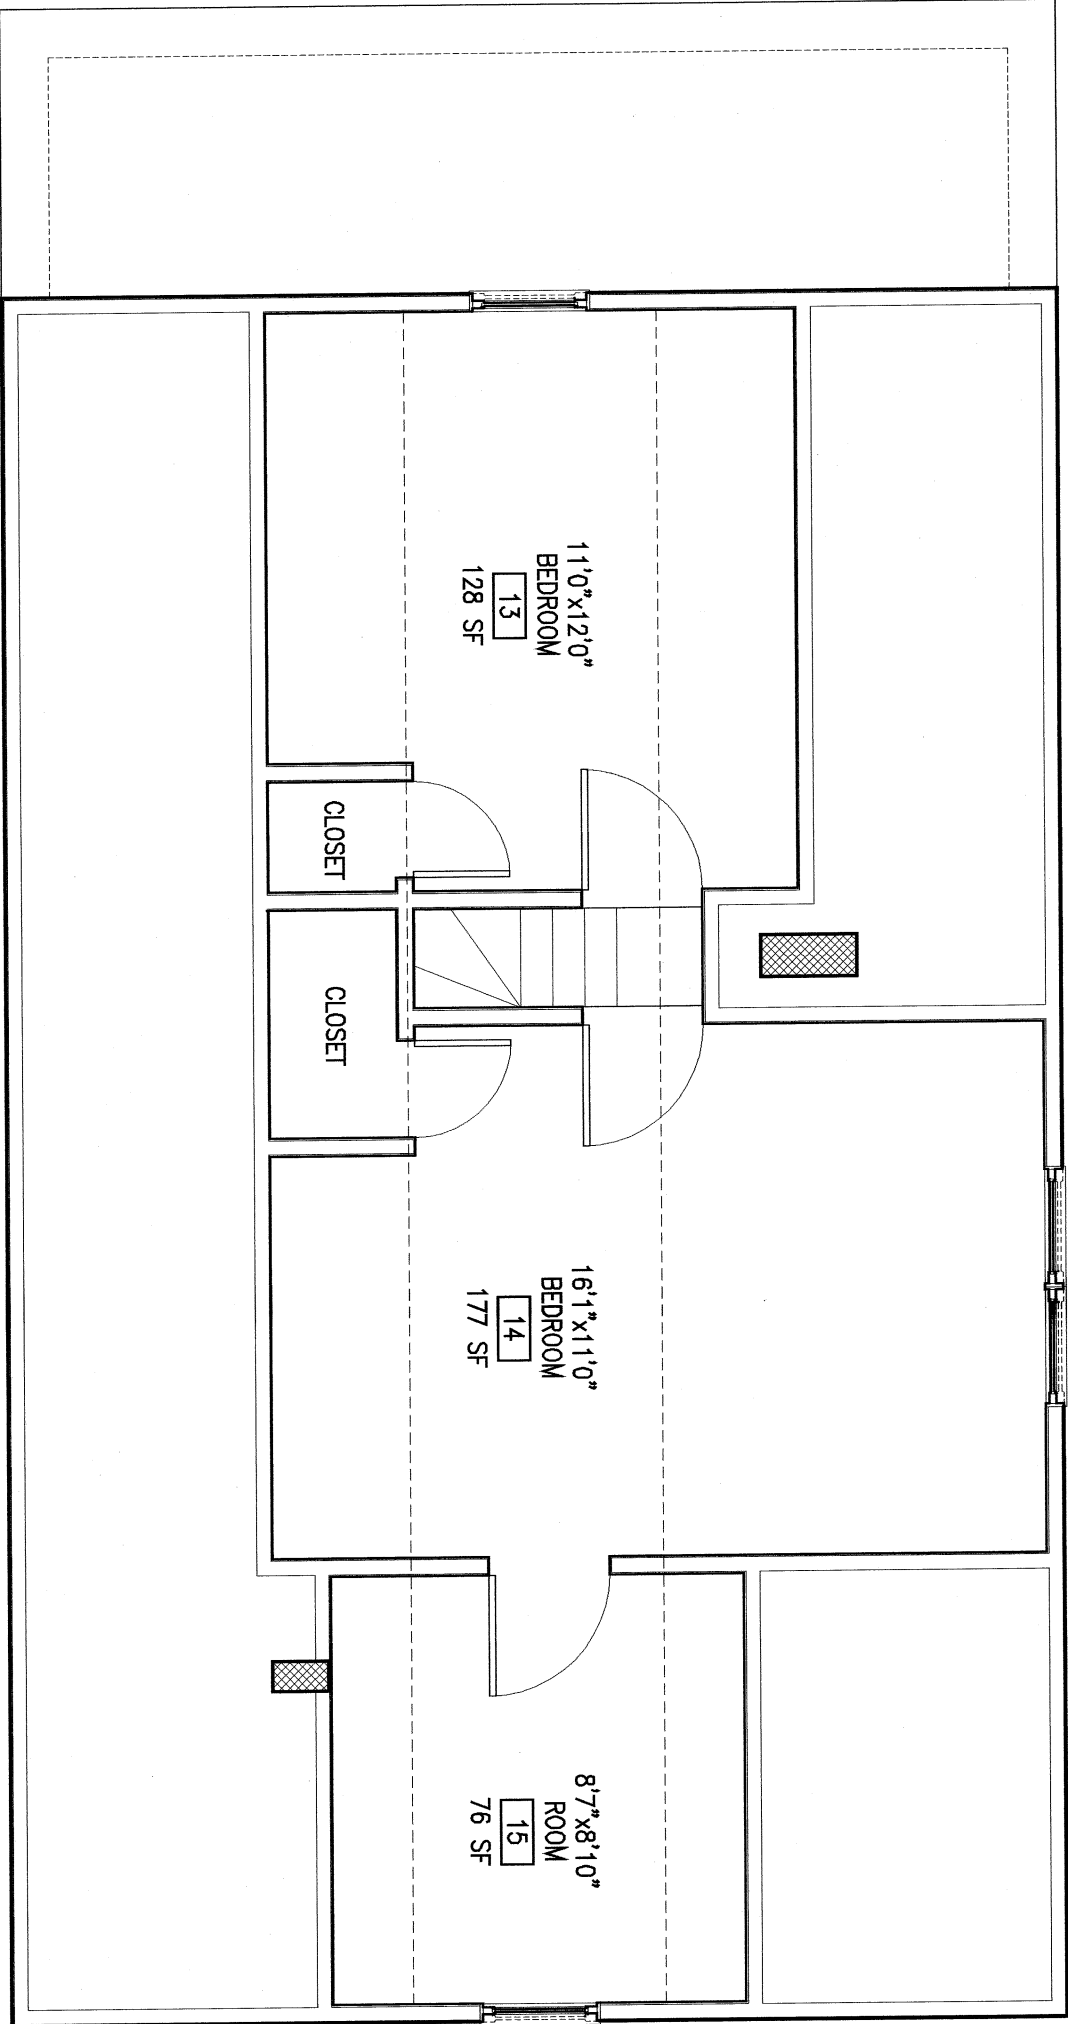


PLAN

1

EXISTING CONDITIONS SECOND FLOOR - UNIT #2

1/4"=1'-0"

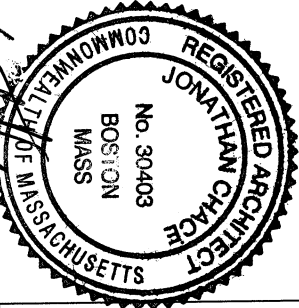

2009 JUL 30 PM 6:15

131 Saratoga St.
Boston, MA 02128
T 917.562.7664
F 617.507.7703
E jchace@chacearchitecture.com

STRUCTURAL ENGINEER:
Childs Engineering
Box 333
Medfield, MA 02052
T 508.359.2751
F 508.359.2751
E www.childseng.com

PROJECT:
**AVON STREET
APARTMENTS**
16 Avon St.
Somerville, MA 02143

DATE:
July 10, 2009

REVISION:

SUBMITTAL:
Special Permit Application


SCALE:
1/4" = 1'-0"

TITLE:

PLAN -
FIRST FLOOR - UNIT 1


NUMBER:

A101

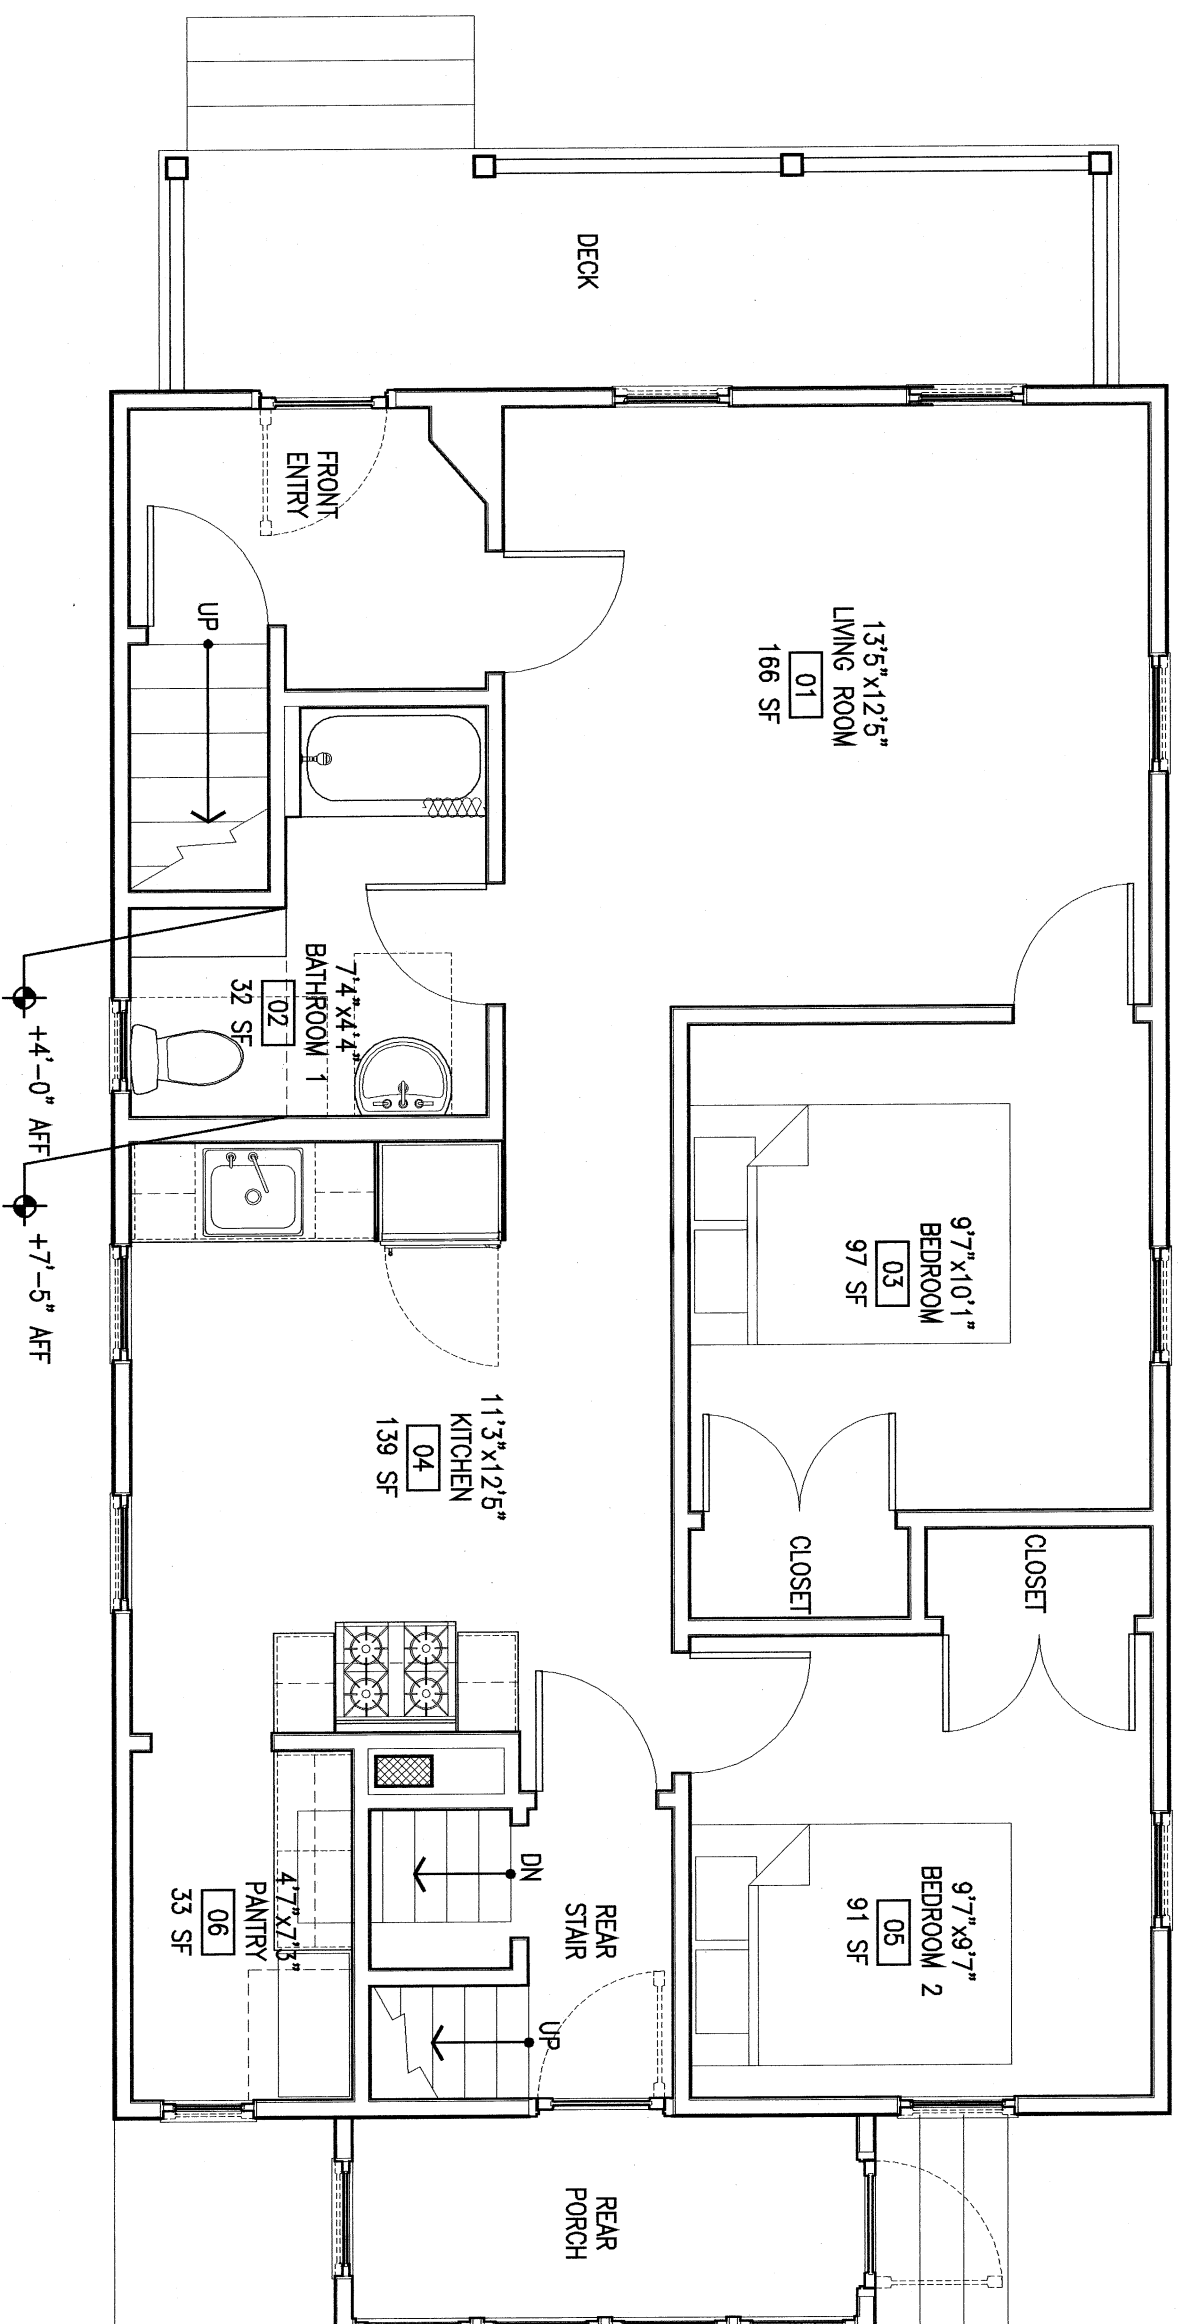

PLAN
FIRST FLOOR - UNIT #1

1
1/4"=1'-0"

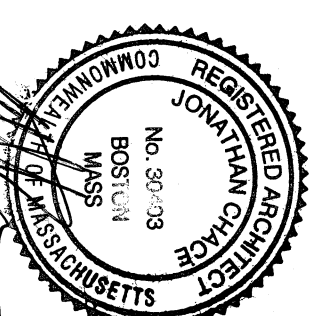

131 Saratoga St.
Boston, MA 02128
T 917.562.7664
F 617.507.7703
E jchace@chacearchitecture.com


STRUCTURAL ENGINEER:
Childs Engineering
Box 333
Medfield, MA 02052
T 508.359.2751
F 508.359.2751
E www.childseng.com

PROJECT:
AVON STREET
APARTMENTS
16 Avon St.
Somerville, MA 02143


DATE:
July 10, 2009
REVISION:

SUBMITTAL:
Special Permit Application
SCALE:
1/4" = 1'-0"
TITLE:

PLAN -
SECOND FLOOR - UNIT 2
NUMBER:
A102

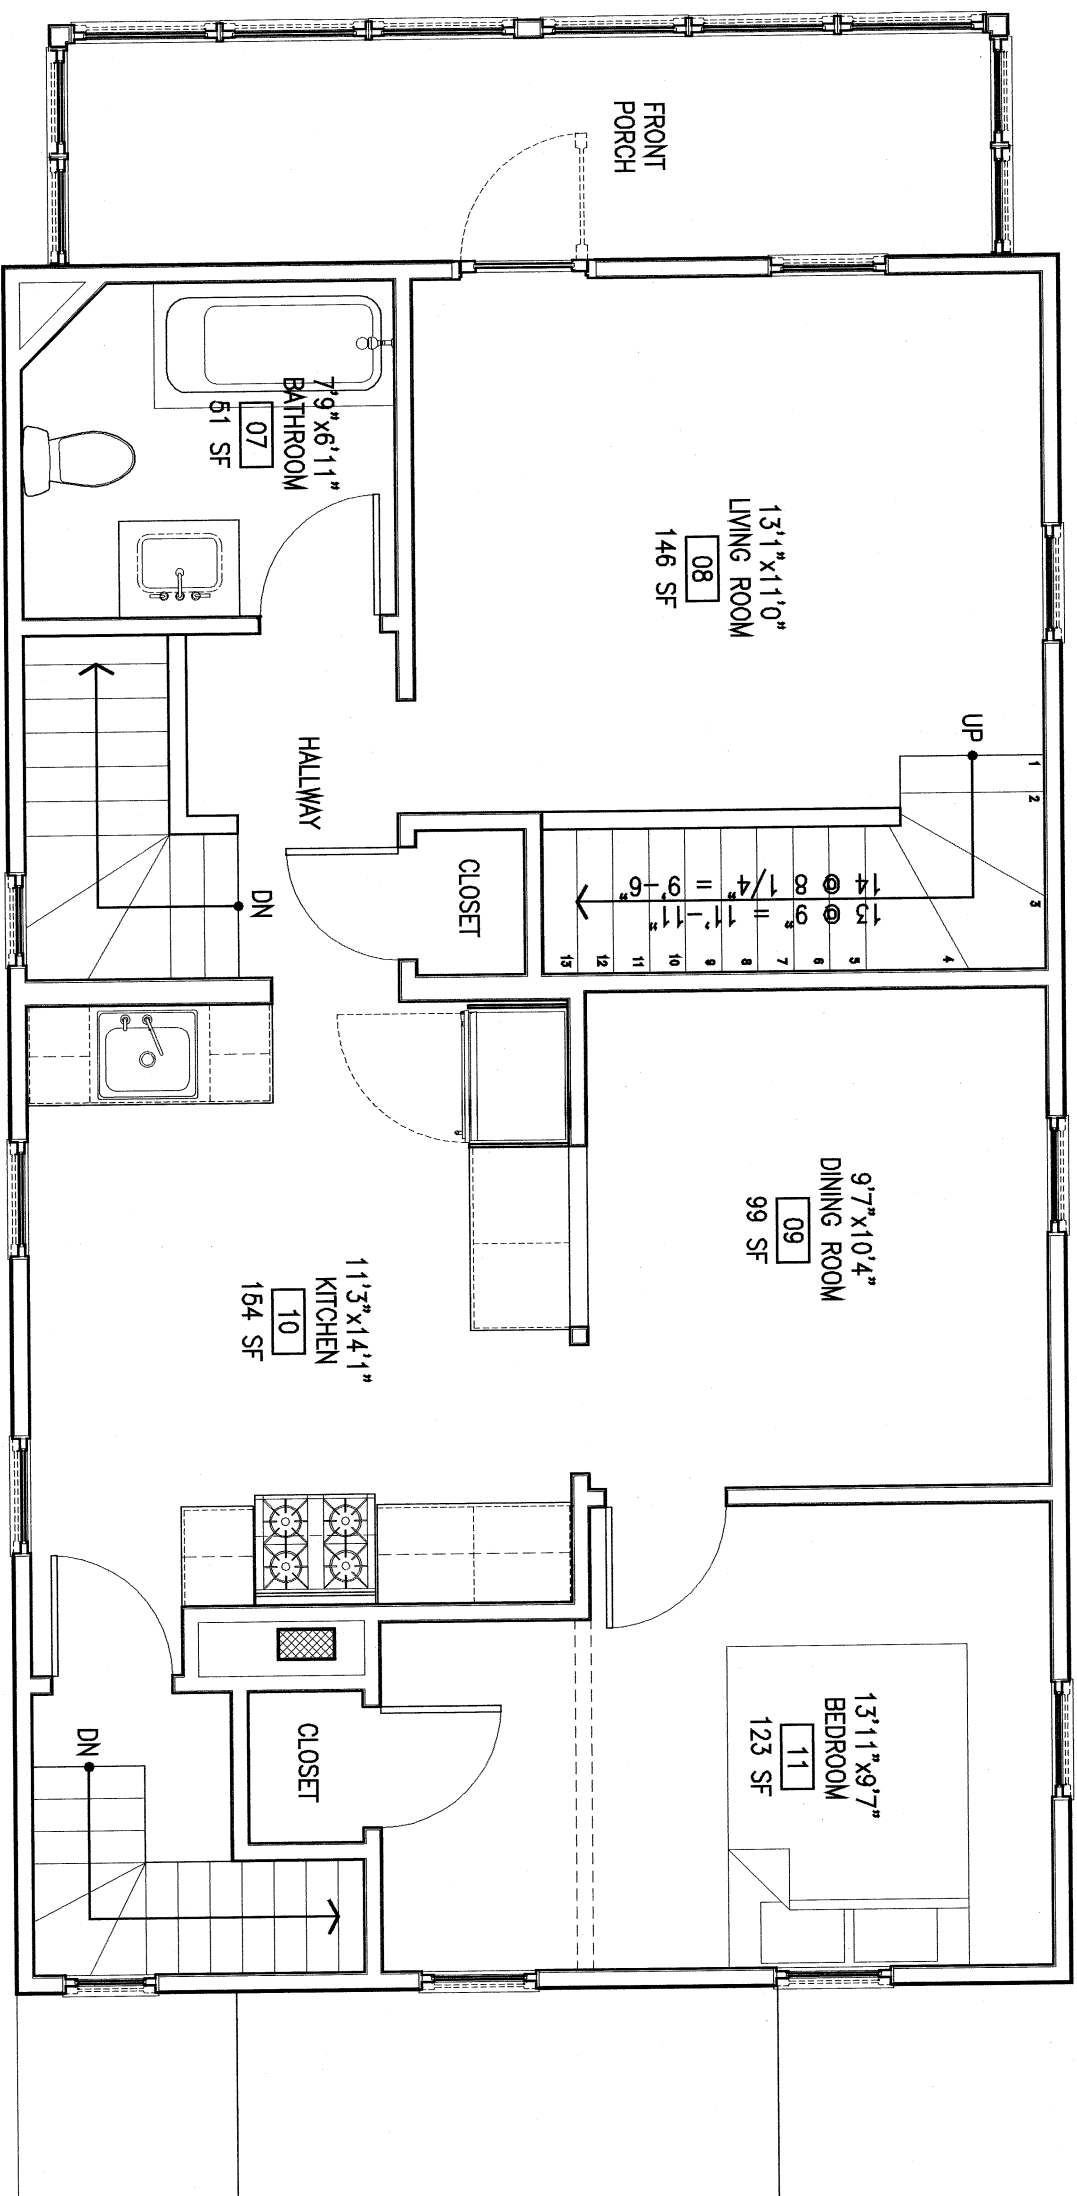

PLAN
SECOND FLOOR - UNIT #2
1
1/4"=1'-0"

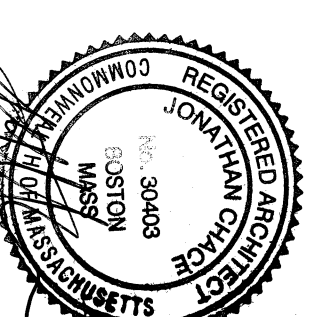

PROJECT ARCHITECT:



131 Saratoga St.
Boston, MA 02128
T 917.562.7664
F 617.507.7703
E jchace@chacearchitecture.com

STRUCTURAL ENGINEER:

Childs Engineering
Box 333
Medfield, MA 02052
T 508.359.2751
F 508.359.2751
E www.childseng.com

PROJECT:

AVON STREET
APARTMENTS

16 Avon St.
Somerville, MA 02143

DATE:

July 10, 2009

REVISION:

SUBMITTAL:

Special Permit Application

SCALE:

1/4" = 1'-0"


TITLE:

PLAN -
THIRD FLOOR - UNIT 2

NUMBER:

RECEIVED
S.P.C.D. AND
PLANNING DEPT.

2009 JUL 30 PM 6:15

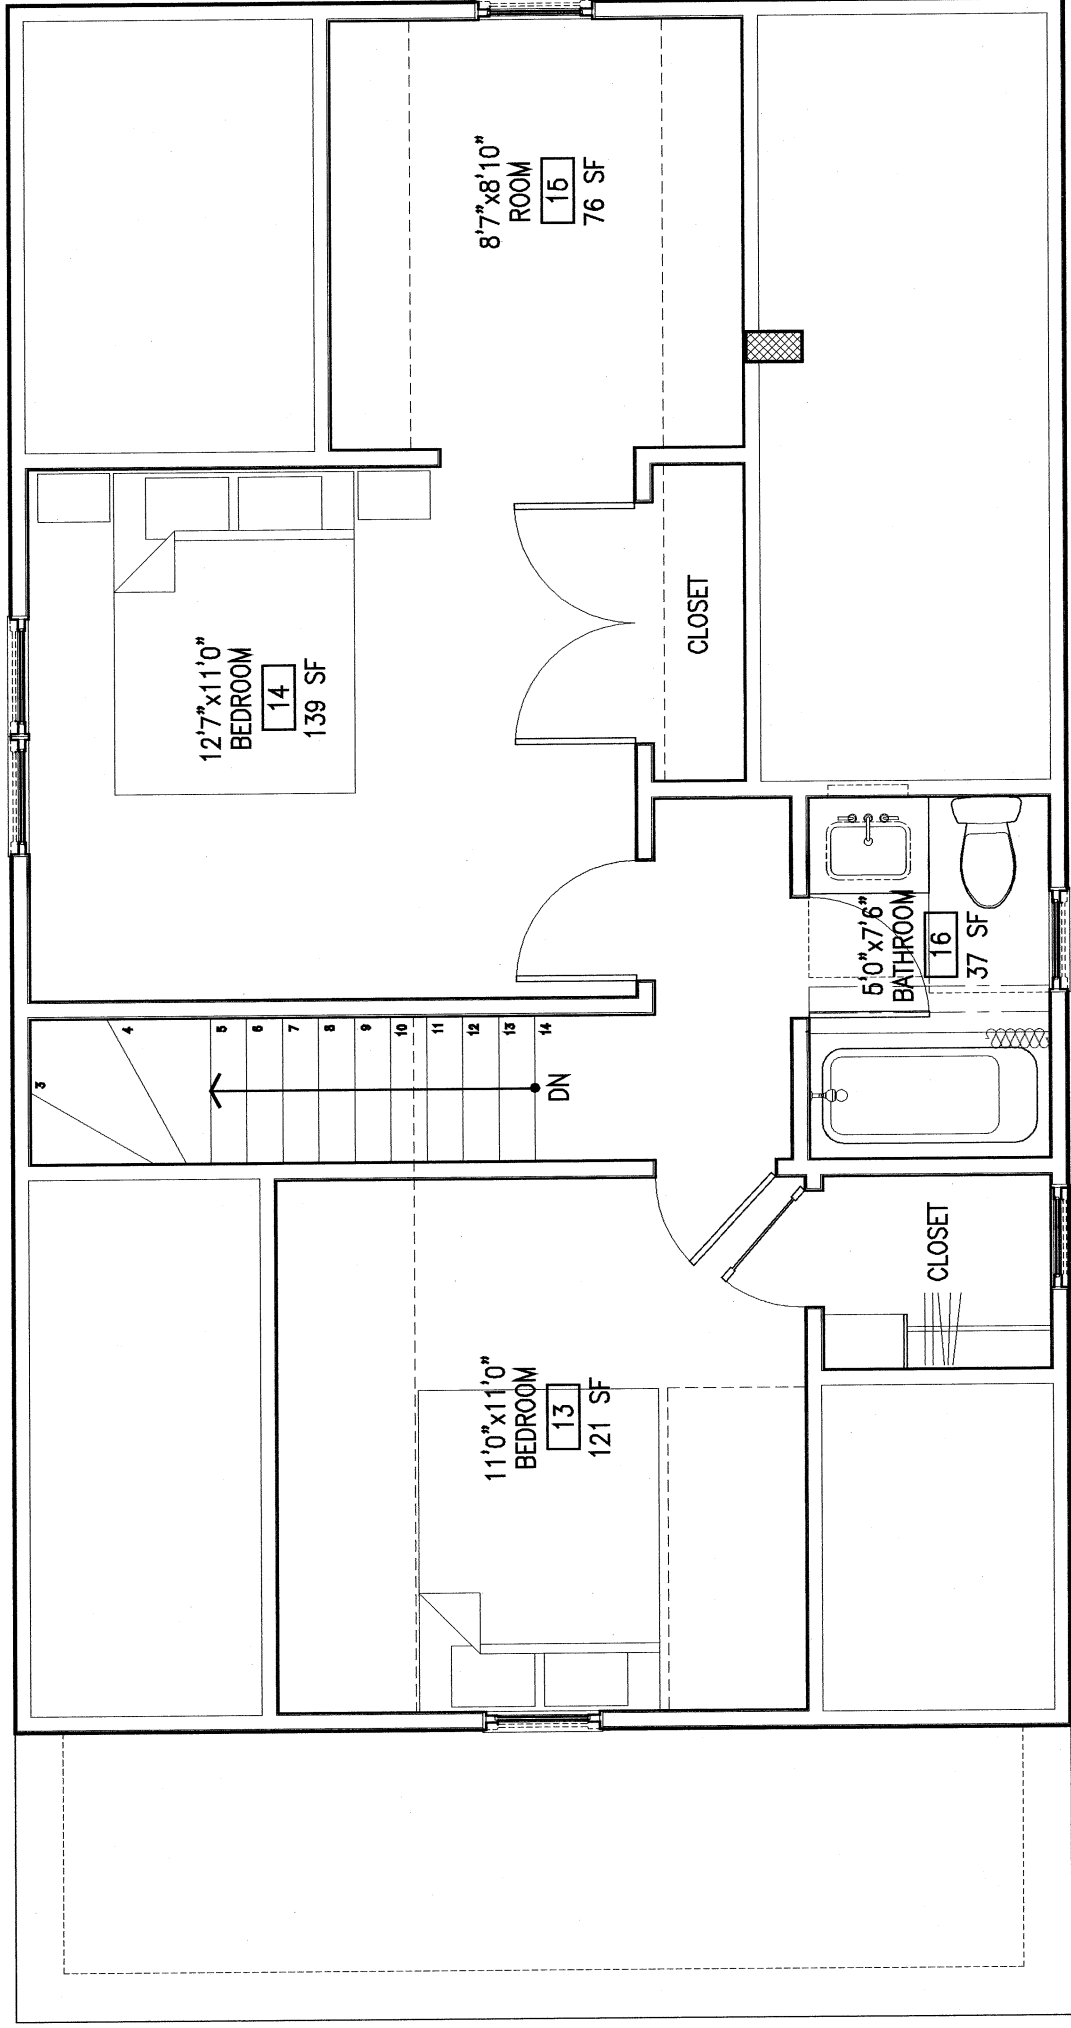

PLAN

SECOND FLOOR - UNIT #2

1

1/4"=1'-0"



PROJECT ARCHITECT:



131 Saratoga St.
Boston, MA 02128
T 917.562.7664
F 617.507.7703
E jchace@chacearchitecture.com

STRUCTURAL ENGINEER:
Childs Engineering
Box 333
Medfield, MA 02052
T 508.359.2751
F 508.359.2751
E www.childseng.com

PROJECT:

AVON STREET
APARTMENTS

16 Avon St.
Somerville, MA 02143

DATE:

July 10, 2009

REVISION:

SUBMITTAL:

Special Permit Application

SCALE:

1/4" = 1'-0"

TITLE:


ELEVATION -
NORTH

NUMBER:



RECEIVED
S.P.C.D. AND
PLANNING DEPT.

PROPOSED DORMER 6:15

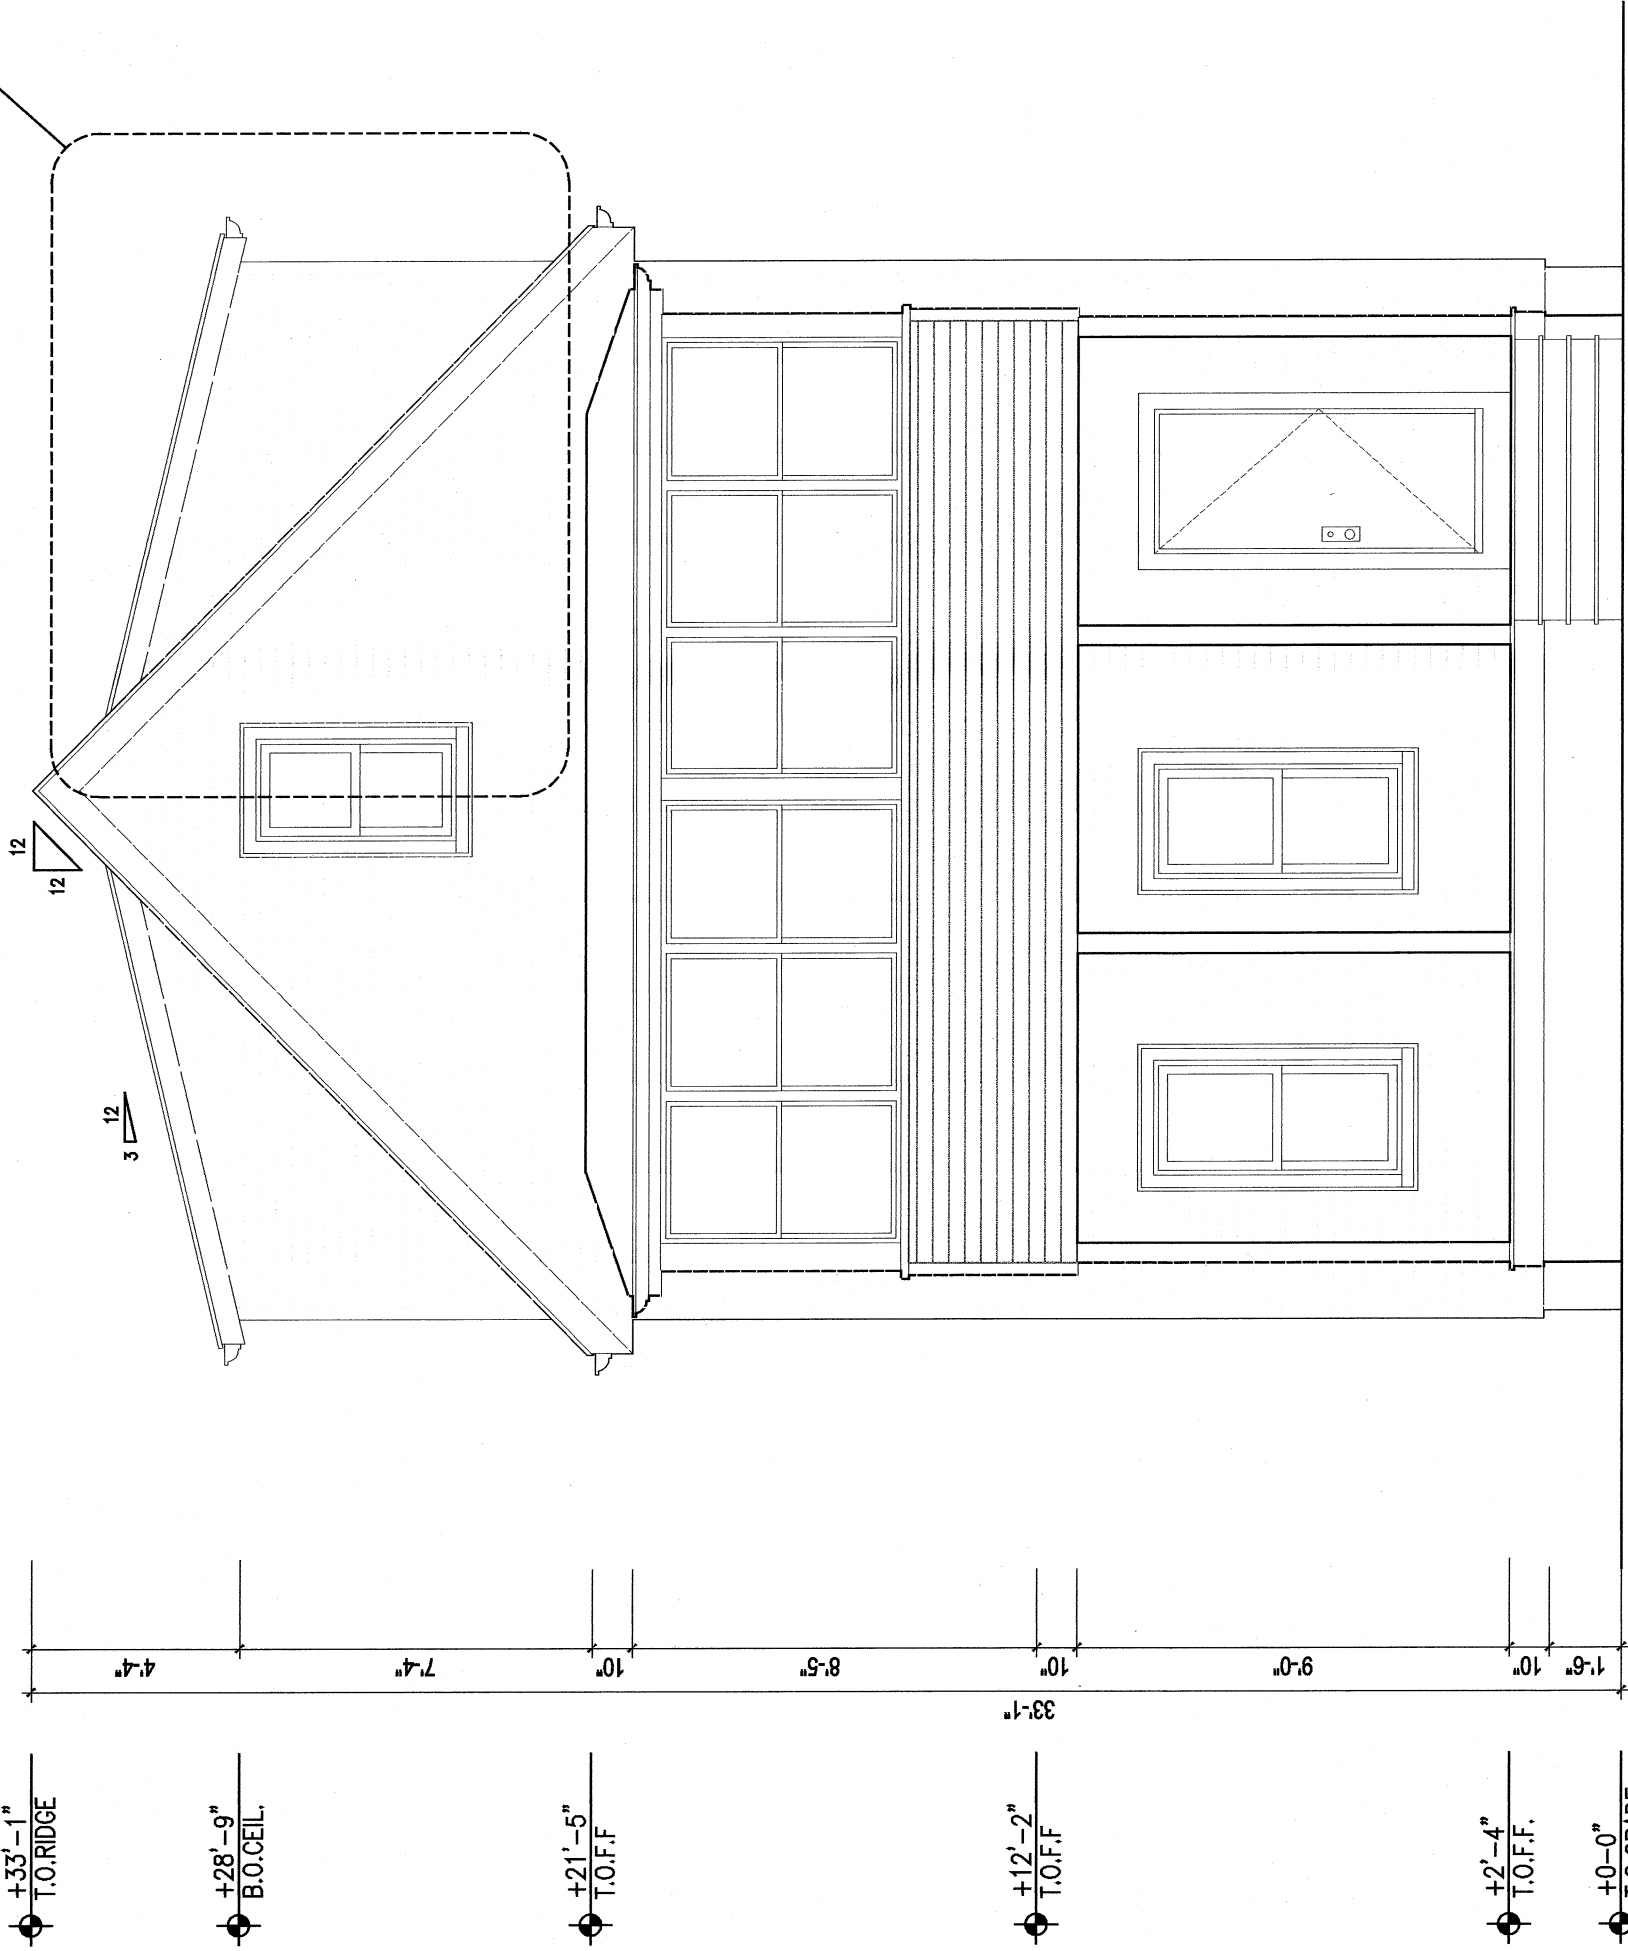

ELEVATION

NORTH

1

1/4"=1'-0"

PLANNING DEPT.
2009 JUL 30 PM 6:15

PROPOSED DORMER

131 Saratoga St.
Boston, MA 02128
T 917.562.7664
F 617.507.7703
E jchace@chacearchitecture.com

STRUCTURAL ENGINEER:
Childs Engineering
Box 333
Medfield, MA 02052
T 508.359.2751
F 508.359.2751
E www.childseng.com

PROJECT:
**AVON STREET
APARTMENTS**

16 Avon St.
Somerville, MA 02143

DATE:
July 10, 2009

REVISION:

SUBMITTAL:
Special Permit Application


SCALE:
1/4" = 1'-0"

TITLE:

**ELEVATION -
WEST**

NUMBER:

A301

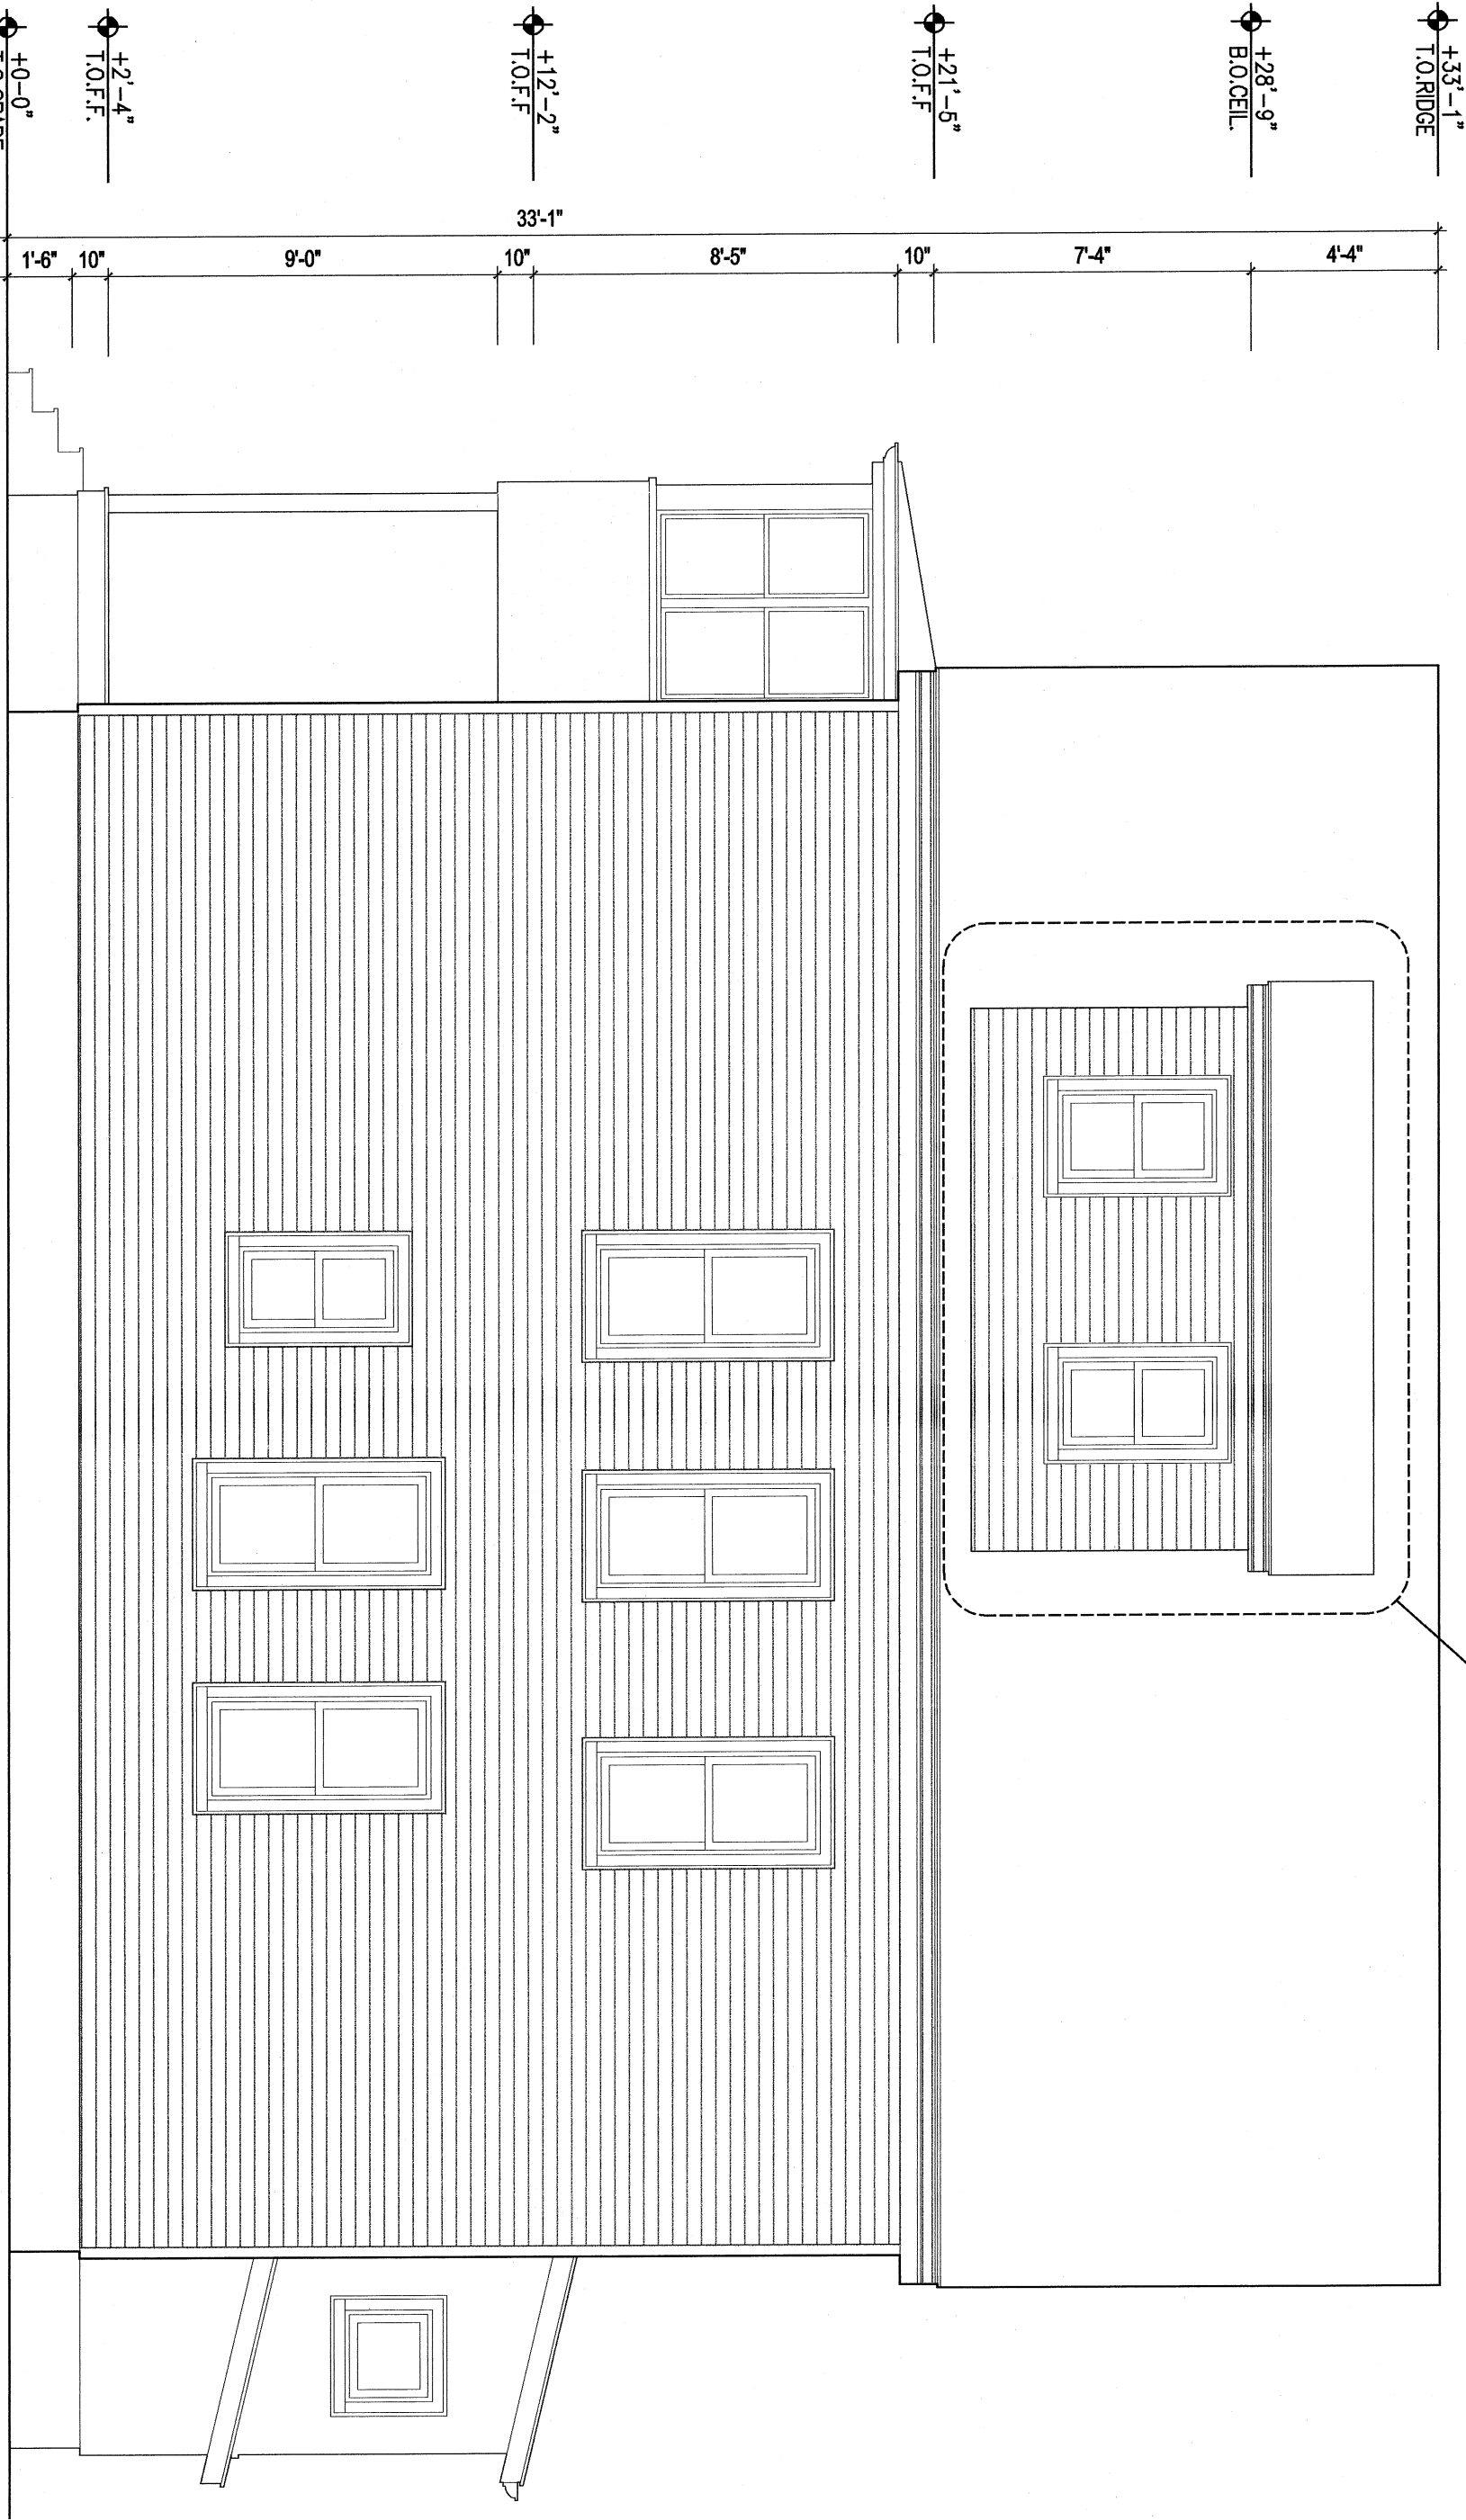

ELEVATION

WEST

1

1/4"=1'-1"

