## Garage Demolition and Replacement



SIGNATURES:

OWNER:

Monique Cole & David Bell

APPLICANT: Monique Cole & David Bell

## HISTORIC PRESERVATION COMMISSION

APPLICATION for CERITIFICATE for HISTORIC DISTRICT PROPERTY

FOR OFFICE U	JSE ONLY
Application num	ber: 12:117
Received: 10/2	26/12 by: 10PC
App. Accepted:	• /
Hearing date:	
App. Returned:	


							7	
TYPE OF CERTICATE REQUE	STED: APPRO	PRIATENESS	: NC	N-APPLICA	BILITY:	HARDSH	HIP:	
	57 Columbus Avenue			WARD:	y - 8 = 2.5			
ROPERTY LOCATION: 5	Ionique Co	Je & Da	vid Bell					
WNER:	7 Columbu	A venii	e .					
	omerville,							
		ALCOHOL STREET						
PPLICANT (IF NOT OWNER	1	Cole & D	THE RESIDENCE OF THE PERSON NAMED IN COLUMN TWO IS NOT THE OWNER, THE PERSON NAMED IN COLUMN TWO IS NAMED IN COLU					
ames Block, Architec	t Consultant	- Call wit	th questions of	r commer	nts	1-		
		A CONTRACTOR OF THE PERSON OF				L		
APPLICANT: O	WNER: X	CON	TRACTOR:	ARCH	TECT:	OTHER:	11	
cupancy may require a	ZONING VARI	ANCE. IT a	fore the Zanina	Roard of	Appeals, Cer	tification is	hereby made tha	at a
ONING: A proposed inc ccupancy may require a	ZONING VARI	ANCE. If a	ZÓNING VARIAN	VCE is requ	uired, the His	toric Preser	hereby made tha	at a
old hearings in a paralle earing by the Zoning Bo	el process to h	earings be c is schedu	led for, or was	held on (I	SERT DATE	HERE):		
earing by the Zonning bo	ald of Appeal	3 10 0						
pplicant's Signature:								
VORK INCLUDES: che	ck all that ar	nnly						
ddition:	New Windows:	75.7	New Siding:		Repair Porch:		Roofing:	
Demolition: X	Repair window	s:	Repair Siding:		New Skylight		Other: new ga	rage
ence: X	Landscaping:		Sign:		Foundation:	X	Other: Not 8	
RIEF DESCRIPTION	OF WORK							
		•					similar steel and	4
The badly water dan	naged 4 car ga	rage is to b	e demolished a	and replace	ed with a nev	w garage of	ion) and two for	ot six
concrete block const inches taller at the n garage are provided								
The existing 8'0" high	fence between	the garage a	and house will be	removed a	nd replaced w	ith a new 8'0	" high fence. Eig	ght
C 11: 1 famaga ava tu	nical at this loc	ation at simi	iar neighbor s in	Juses III um	noighborneo	d. A photo o	of the existing fend	ce
and a drawing showing	the new fence	is provided	along with manu	ifactures cu	ts.	the same of the sa		
and a drawing							HCD RECEIVED	STAI
				- 5	application	is required	d The	31711
DOCUMENTATION A	TTACHED: C	Complete [	Documentation	n or your	application	d other sui	pporting	
Applicant must supply	y scale drawi	ngs, phot	ographs of ex	isting co	raitions, an			S
information.  APPLICATIONS WIT	TH INCHES	CIENT D	OCUMENTA'	TION WI	LL NOT BE	REVIEW	ED 8	SFZ
	IH INSUFFI	Manufacture	er's literature:	Drawings	Site or Plo	t Plan: X	7	Zoc
	als samples:	Manuractur	er s interacture.	Diamings			0	ZOC
Other:							. 2	

DATE:

DATE:



The four-car garage at 57 Columbus Ave., Somerville. Cole/Bell Residence

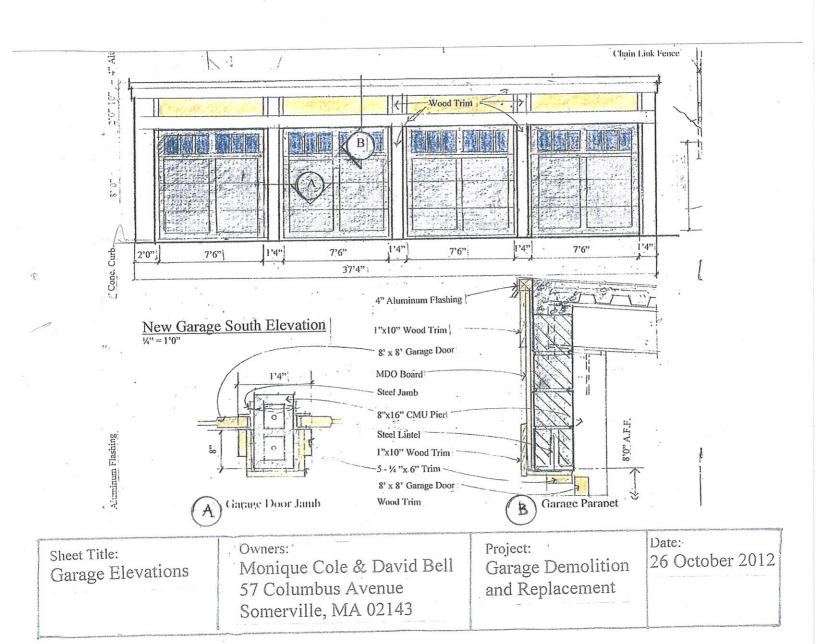



### **STYLE AND FINISH**

Available in six Carriage House panel designs and many window options

Doors are constructed with edge-glued Hemlock, Cedar or Redwood panels

1/4" Thick interior backer glued to stiles and rails

Commercial-grade track and 14 gauge steel hinges



FANLL STILLS





Design 3







### **WOOD STYLES**







Cedar

### WINDOWS/TOP SECTION OPTION

Single Car Door Options



### **NARRANTIES**





Window Selection

### **DECORATIVE HARDWARE**



Handles





Handle with Keyhole





Spade Step

Plate

Fleur de Lis Handle









Fleur de Lis

Strap Hinge



REC14



Similar Garage Door From Lodgerwood Collection **By Holmes Garage Door Company** 

**HOLMES GARAGE DOOR COMPANY** 

# LLECTION


Sheet Title: New Garage Doors Owners:

Monique Cole & David Bell 57 Columbus Avenue Somerville, MA 02143

Project: Garage Demolition and Replacement

Date:

26 October 2012

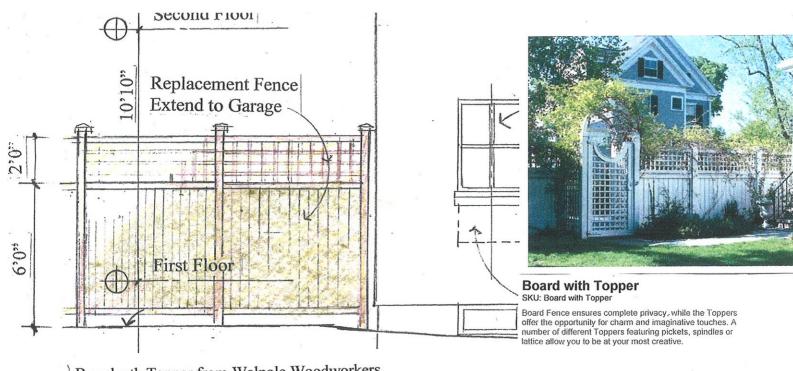


Board wth Topper from Walpole Woodworkers

W.J. McDonough Also Has Similar Fence

A Universal Board Fence shown here has a Lattice Topper, arbor and gate with concave scallop top.

Basement

Board with Topper

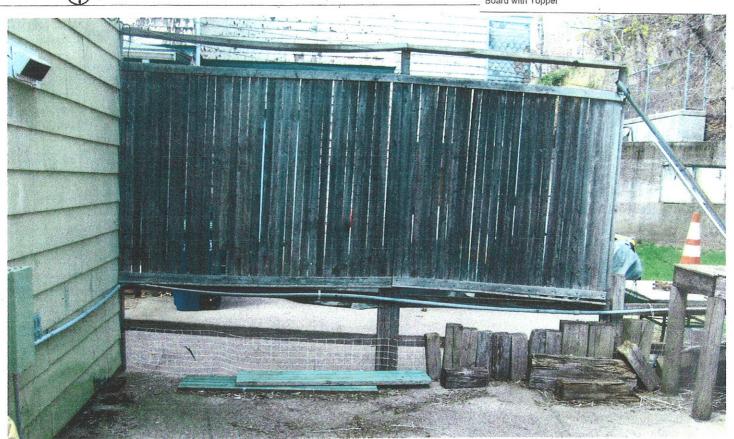


Existing 8'0" high Privacy Fence

Sheet Title: Privacy Fence Replacement Monique Cole & David Bell 57 Columbus Avenue Somerville, MA 02143 Project:
Garage Demolition
and Replacement

Date: 26 October 2012



Next Door Neighbor's 8'0" High Rear Yard Fence Along Columbus Avenue.

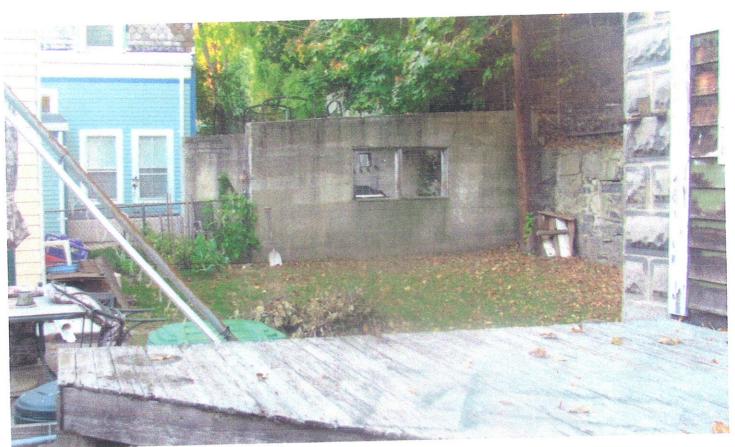


Neighbor's 8' 0" + High Concrete Walls Along Property Lines at Columbus Avenue.

Sheet Title: New Garage Doors	Owners: Monique Cole & David Bell 57 Columbus Avenue Somerville, MA 02143	Project: Garage Demolition and Replacement	Date: 26 October 2012	




Next Door Neighbor's 8'0" High Rear Yard Fence Along Columbus Avenue.

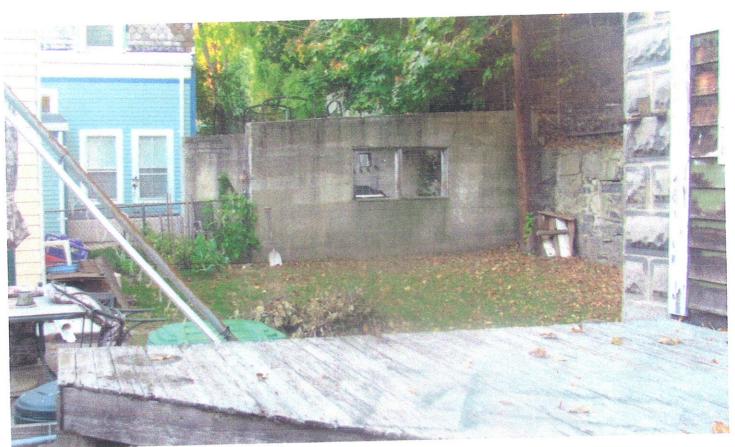

Neighbor's 8' 0" + High Concrete Walls Along Property Lines at Columbus Avenue.

Sheet Title: New Garage Doors	Owners: Monique Cole & David Bell 57 Columbus Avenue Somerville, MA 02143	Project: Garage Demolition and Replacement	Date: 26 October 2012	

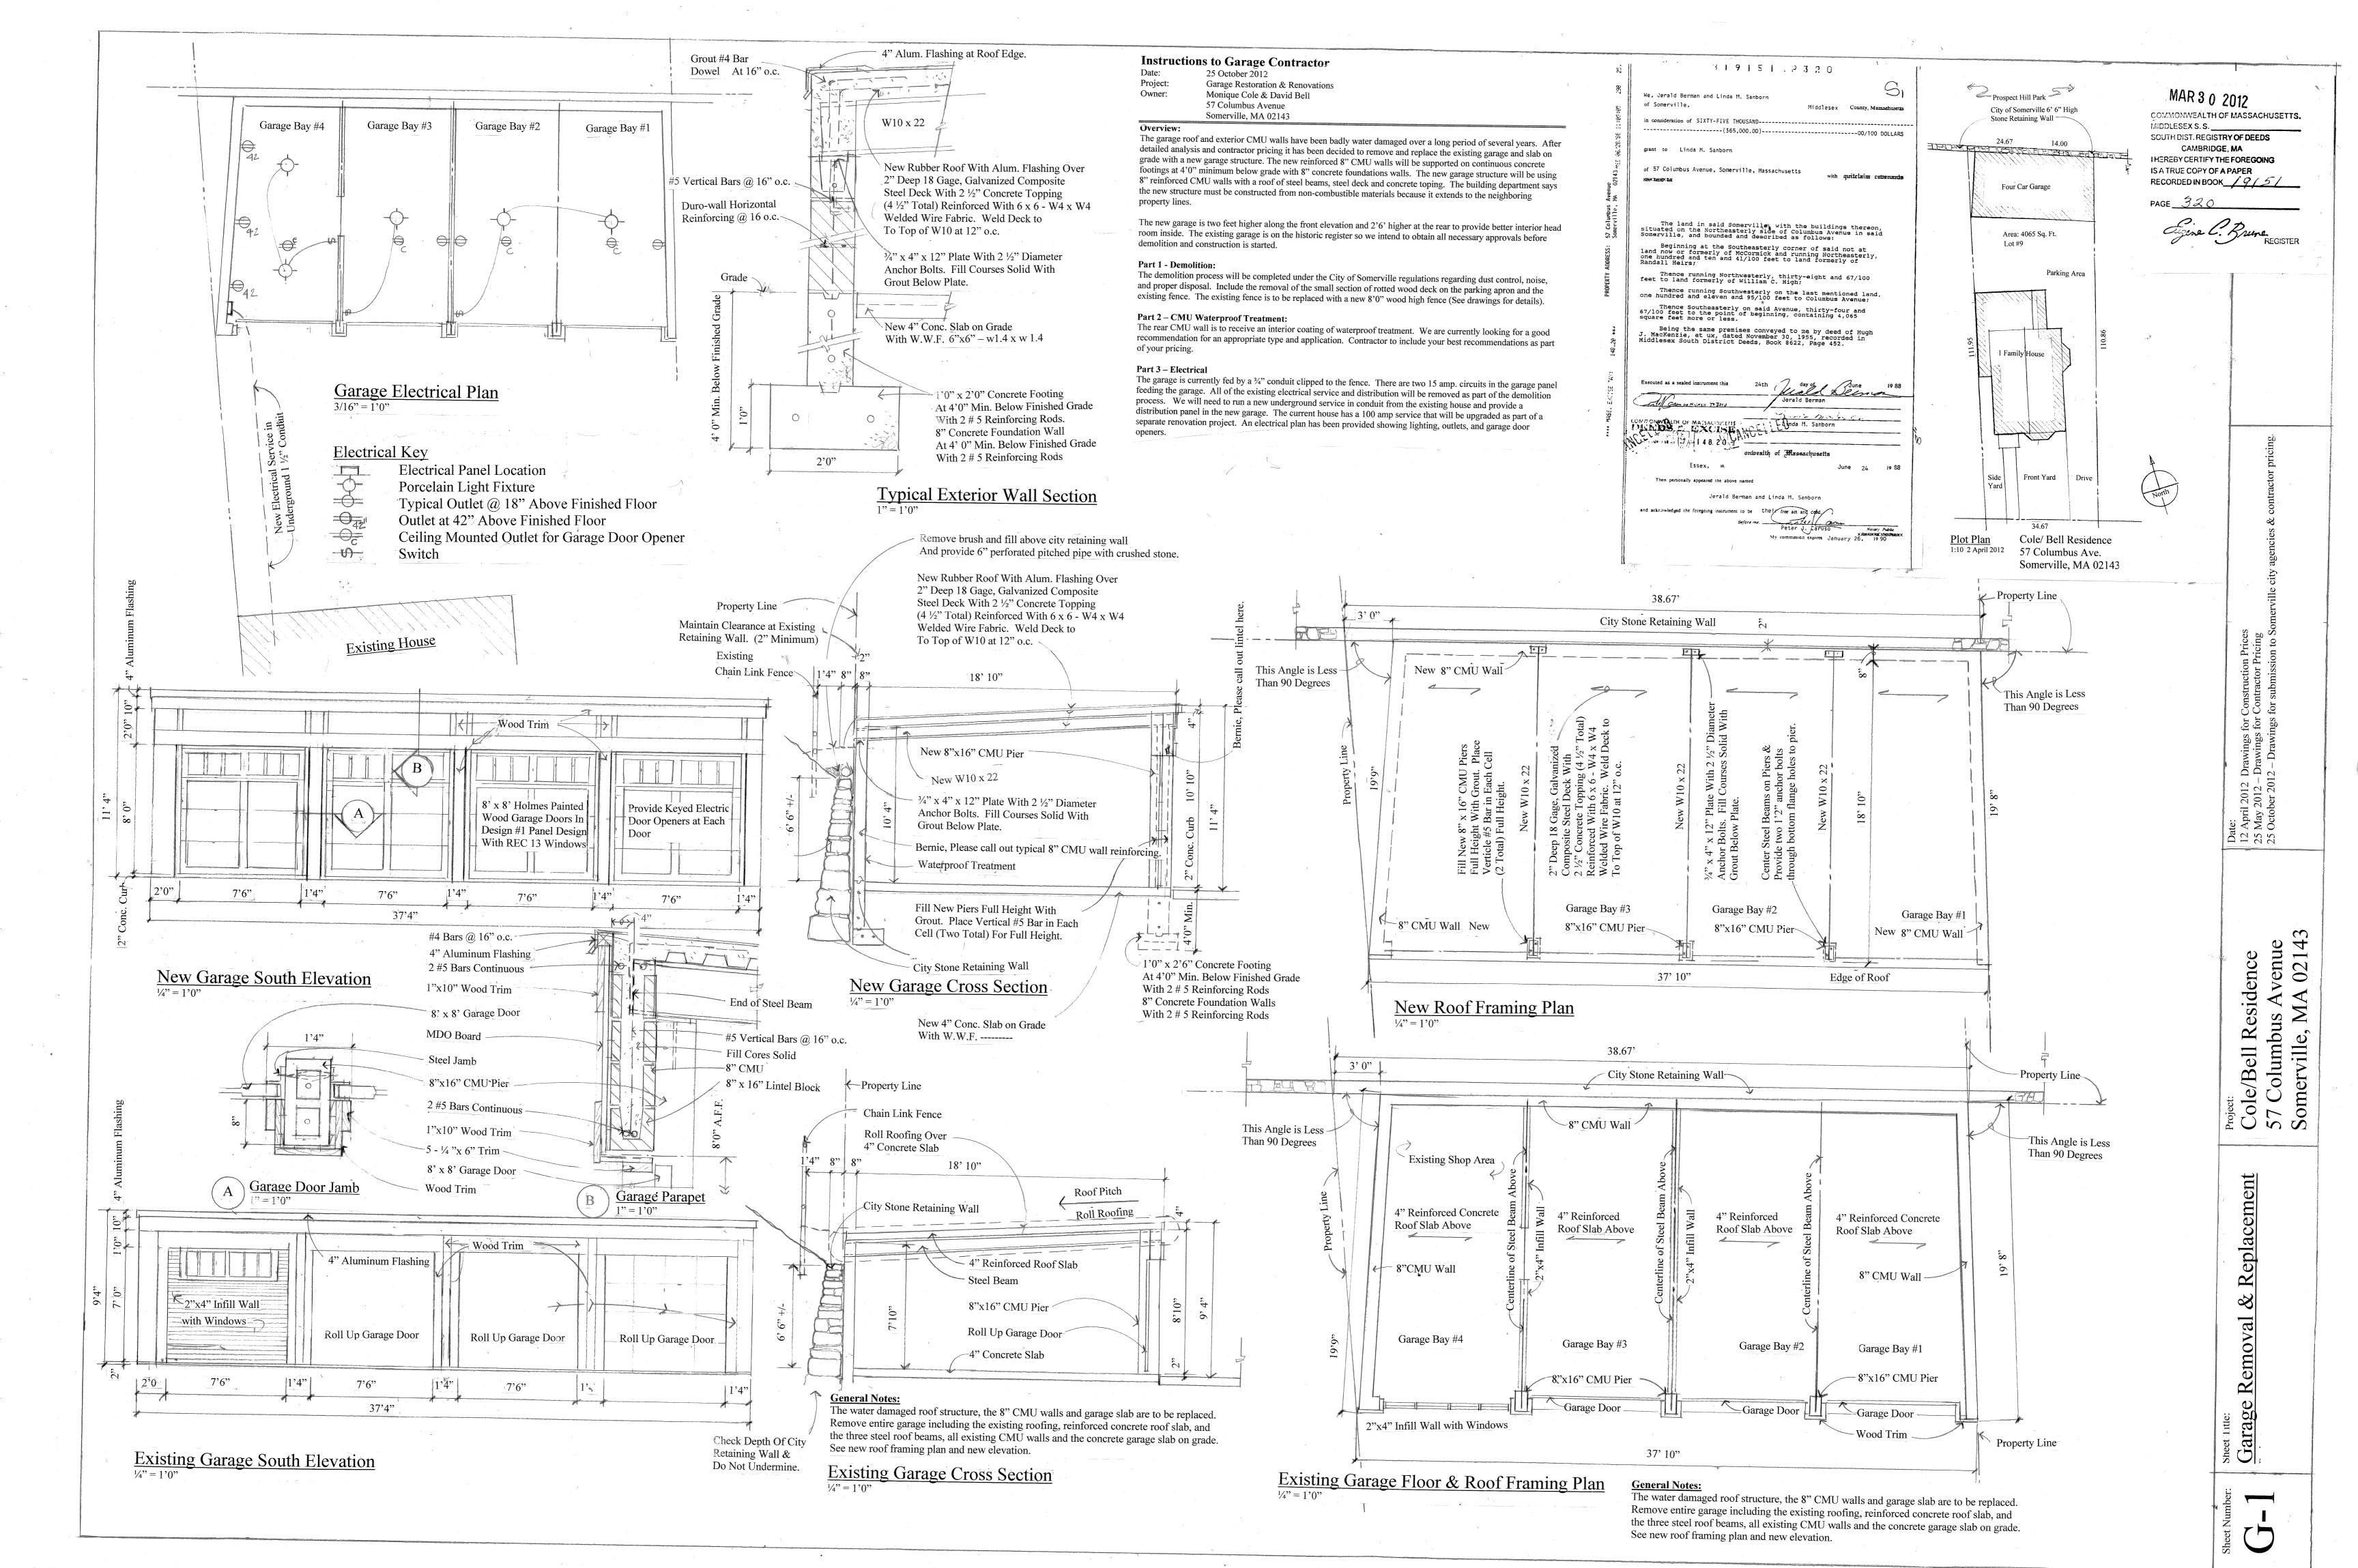



### **STYLE AND FINISH**

Available in six Carriage House panel designs and many window options

Doors are constructed with edge-glued Hemlock, Cedar or Redwood panels

1/4" Thick interior backer glued to stiles and rails

Commercial-grade track and 14 gauge steel hinges



FANLL STILLS





Design 3







### **WOOD STYLES**







Cedar

### WINDOWS/TOP SECTION OPTION

Single Car Door Options



### **NARRANTIES**





Window Selection

### **DECORATIVE HARDWARE**



Handles





Handle with Keyhole





Spade Step

Plate

Fleur de Lis Handle









Fleur de Lis

Strap Hinge



REC14



Similar Garage Door From Lodgerwood Collection **By Holmes Garage Door Company** 

**HOLMES GARAGE DOOR COMPANY** 

# LLECTION


Sheet Title: New Garage Doors Owners:

Monique Cole & David Bell 57 Columbus Avenue Somerville, MA 02143

Project: Garage Demolition and Replacement

Date:

26 October 2012

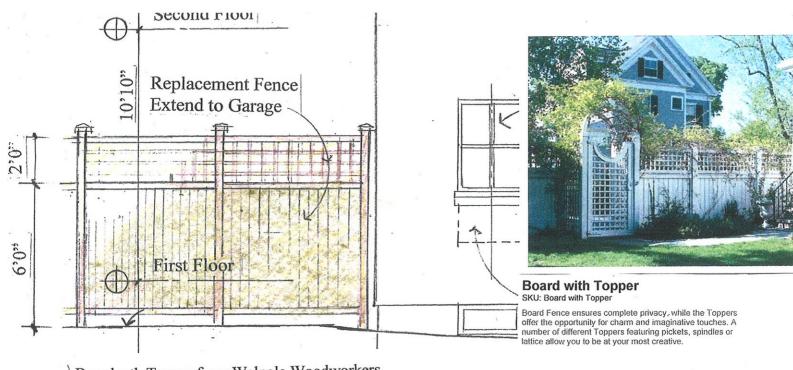

Board wth Topper from Walpole Woodworkers

W.J. McDonough Also Has Similar Fence

A Universal Board Fence shown here has a Lattice Topper, arbor and gate with concave scallop top.

Basement

Board with Topper



Existing 8'0" high Privacy Fence

Sheet Title: Privacy Fence Replacement Owners:"
Monique Cole & David Bell
57 Columbus Avenue

57 Columbus Avenue Somerville, MA 02143 Project:
Garage Demolition
and Replacement

Date: 26 October 2012