
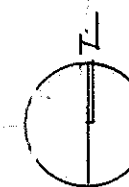


LINDEN AVE

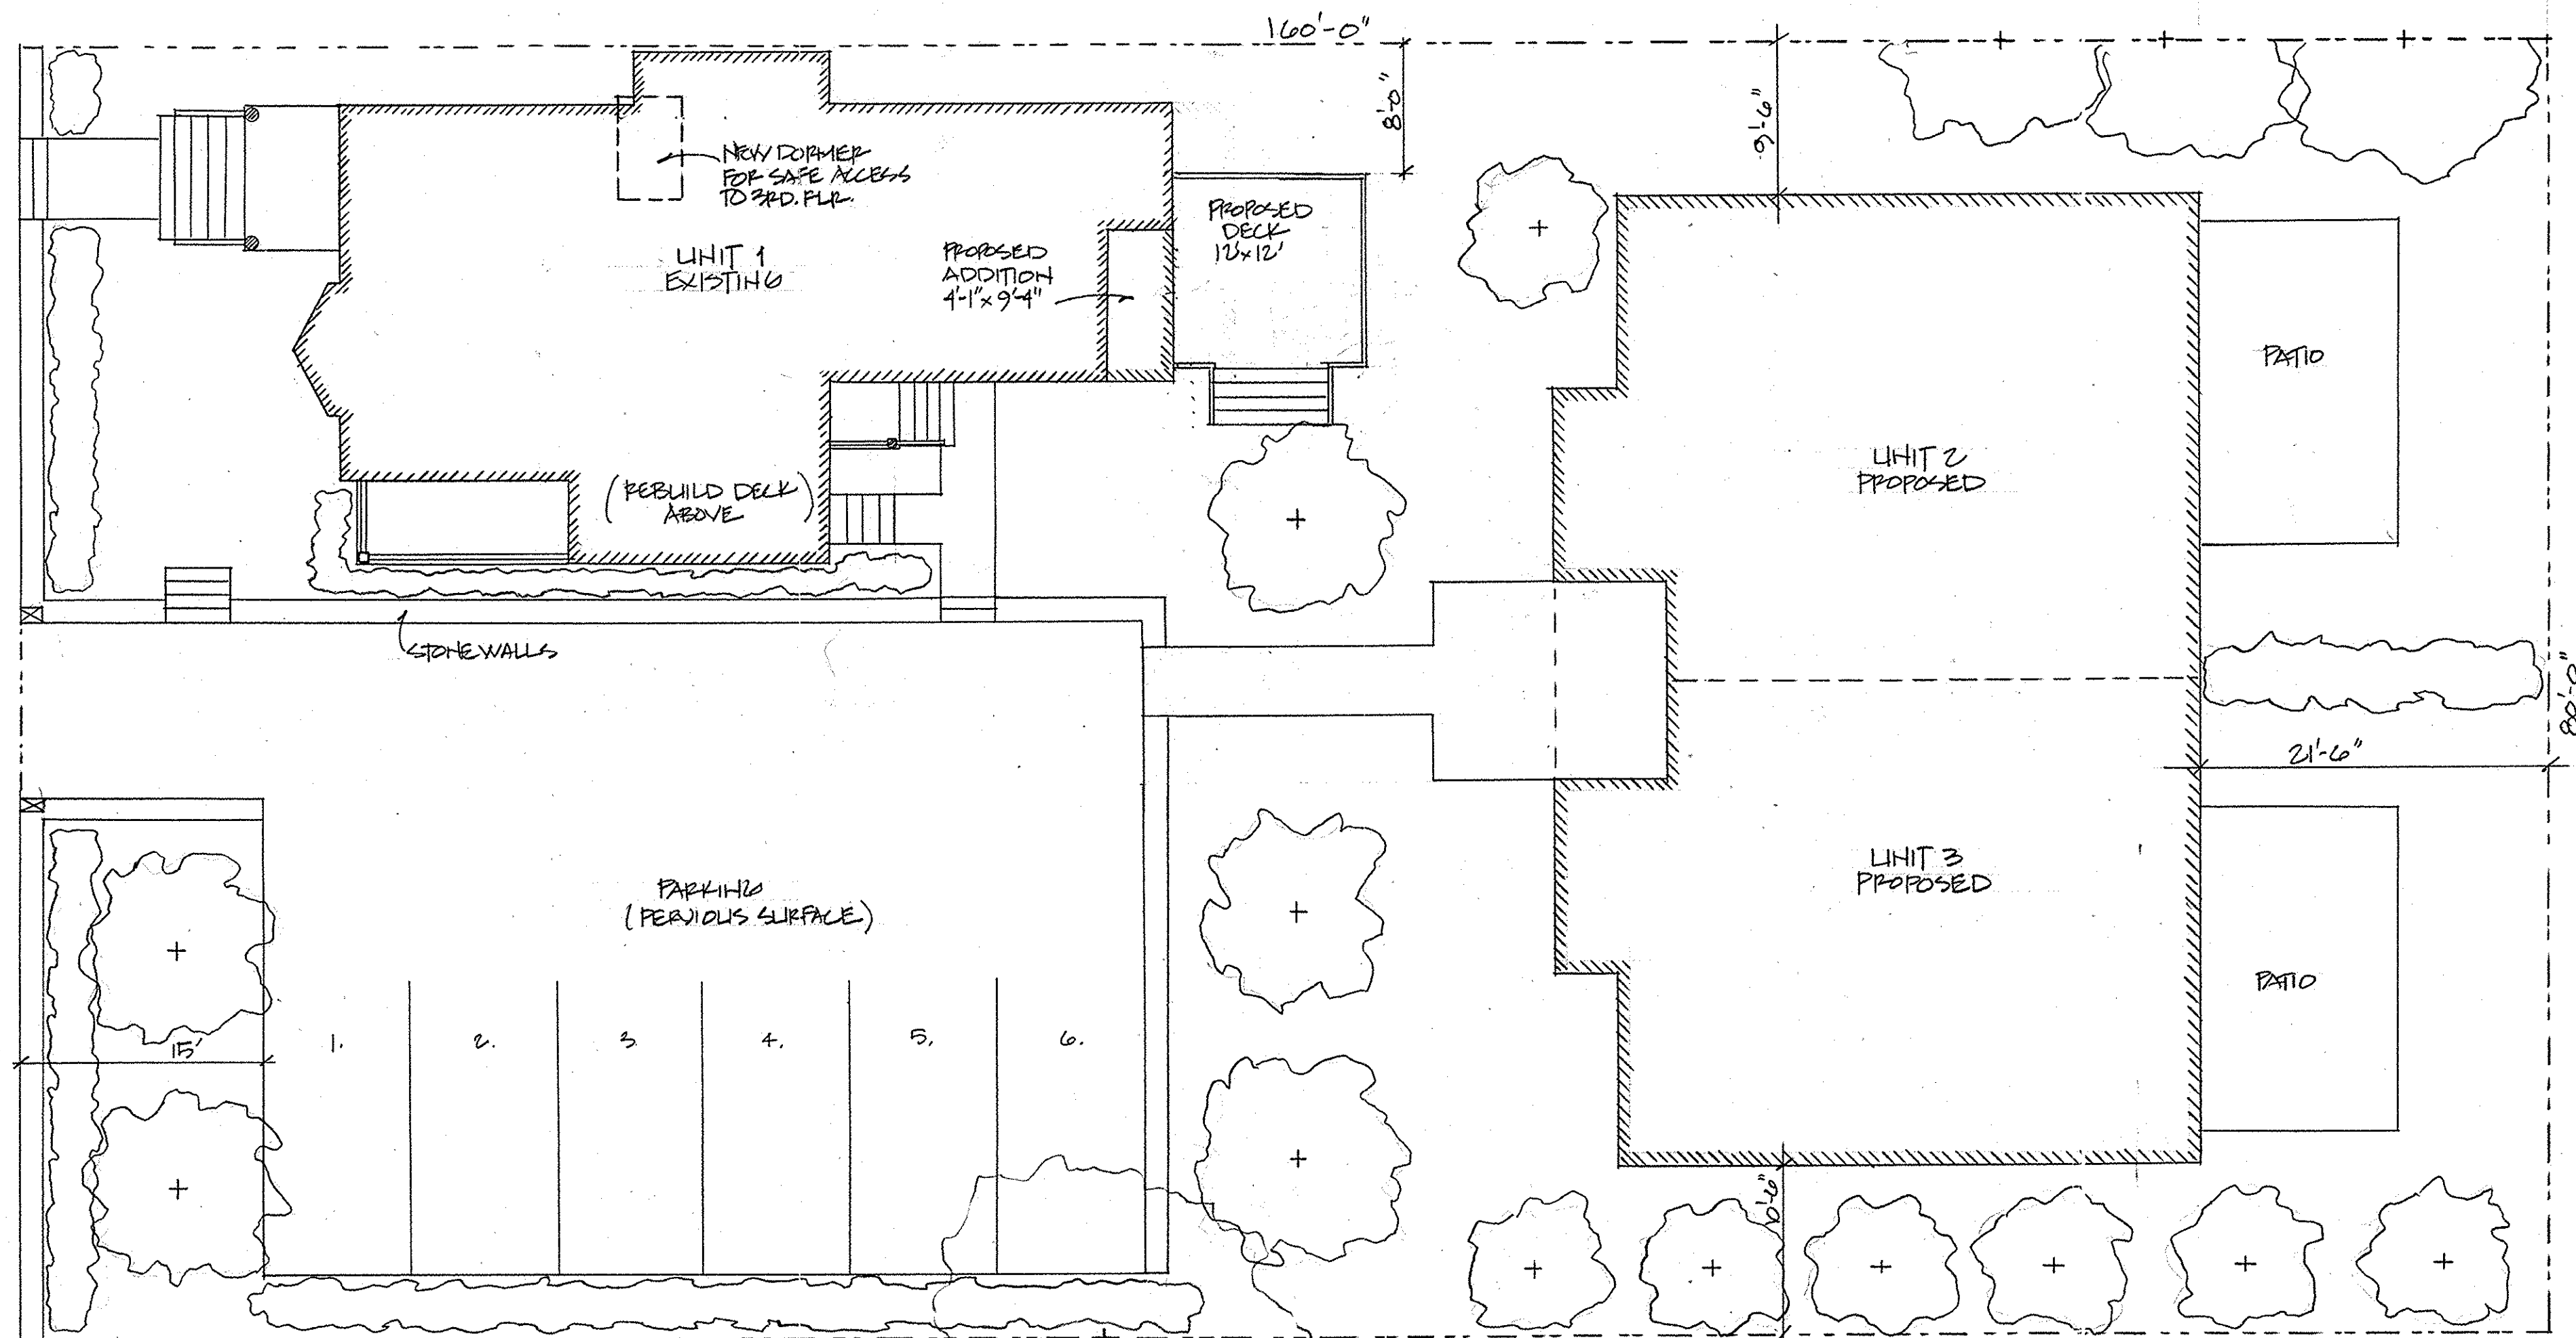

0 5 10

11 Linden Avenue, Somerville MA

Proposed Site Plan

1 December 2011

Snare + Snare Design

617 625-2935