



PROPOSED PORTICO PLAN

1/2" = 1'-0"



Somerville Museum		Portico Addition		Richard Graf, RA		PLAN	
One Westwood Road		Historic Approval Set		11 Franklin Ave. Chelsea, MA 02150		SHEET	
Somerville, MA 02143		March 6, 2012		rgraf@reinvestinc.com 617.543.2110		1 of 6	

Somerville Museum One Westwood Road Somerville, MA 02143		Portico Addition Historic Approval Set March 6, 2012		Richard Graf, RA 11 Franklin Ave. Chelsea, MA 02150 rgraf@reinvestinc.com 617.543.2110		ELEVATION	
				SHEET		2 of 6	


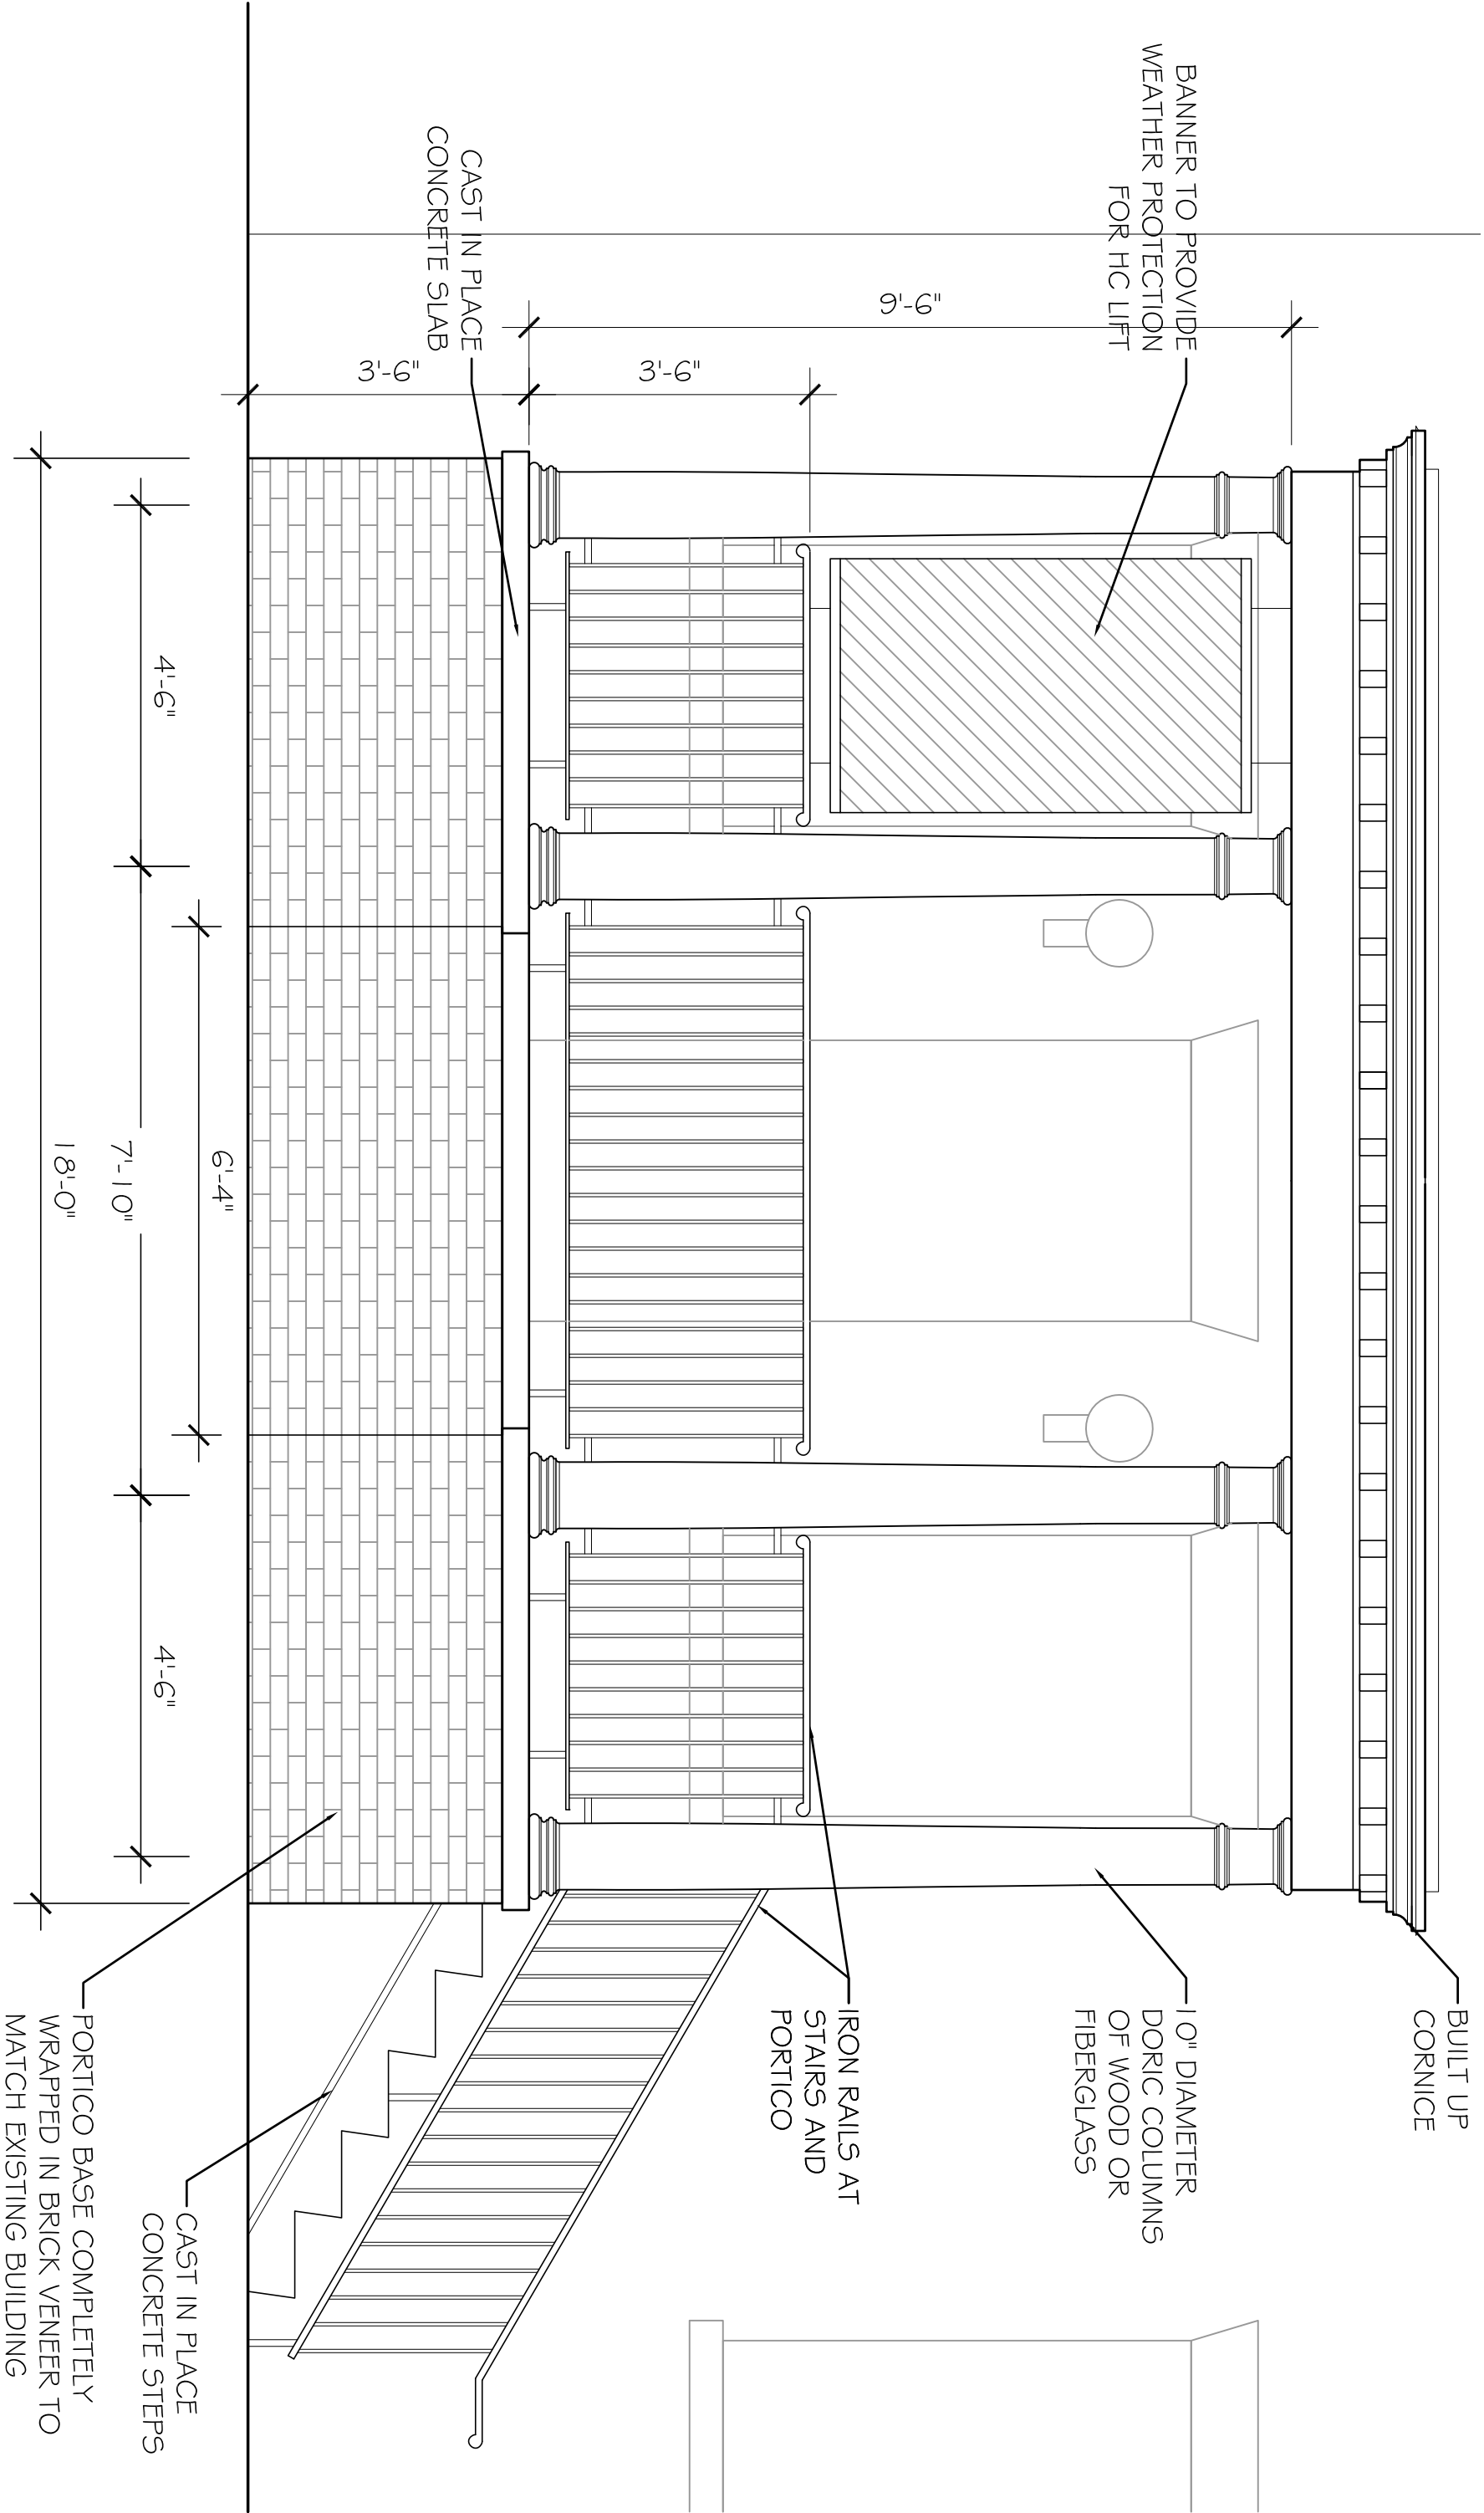


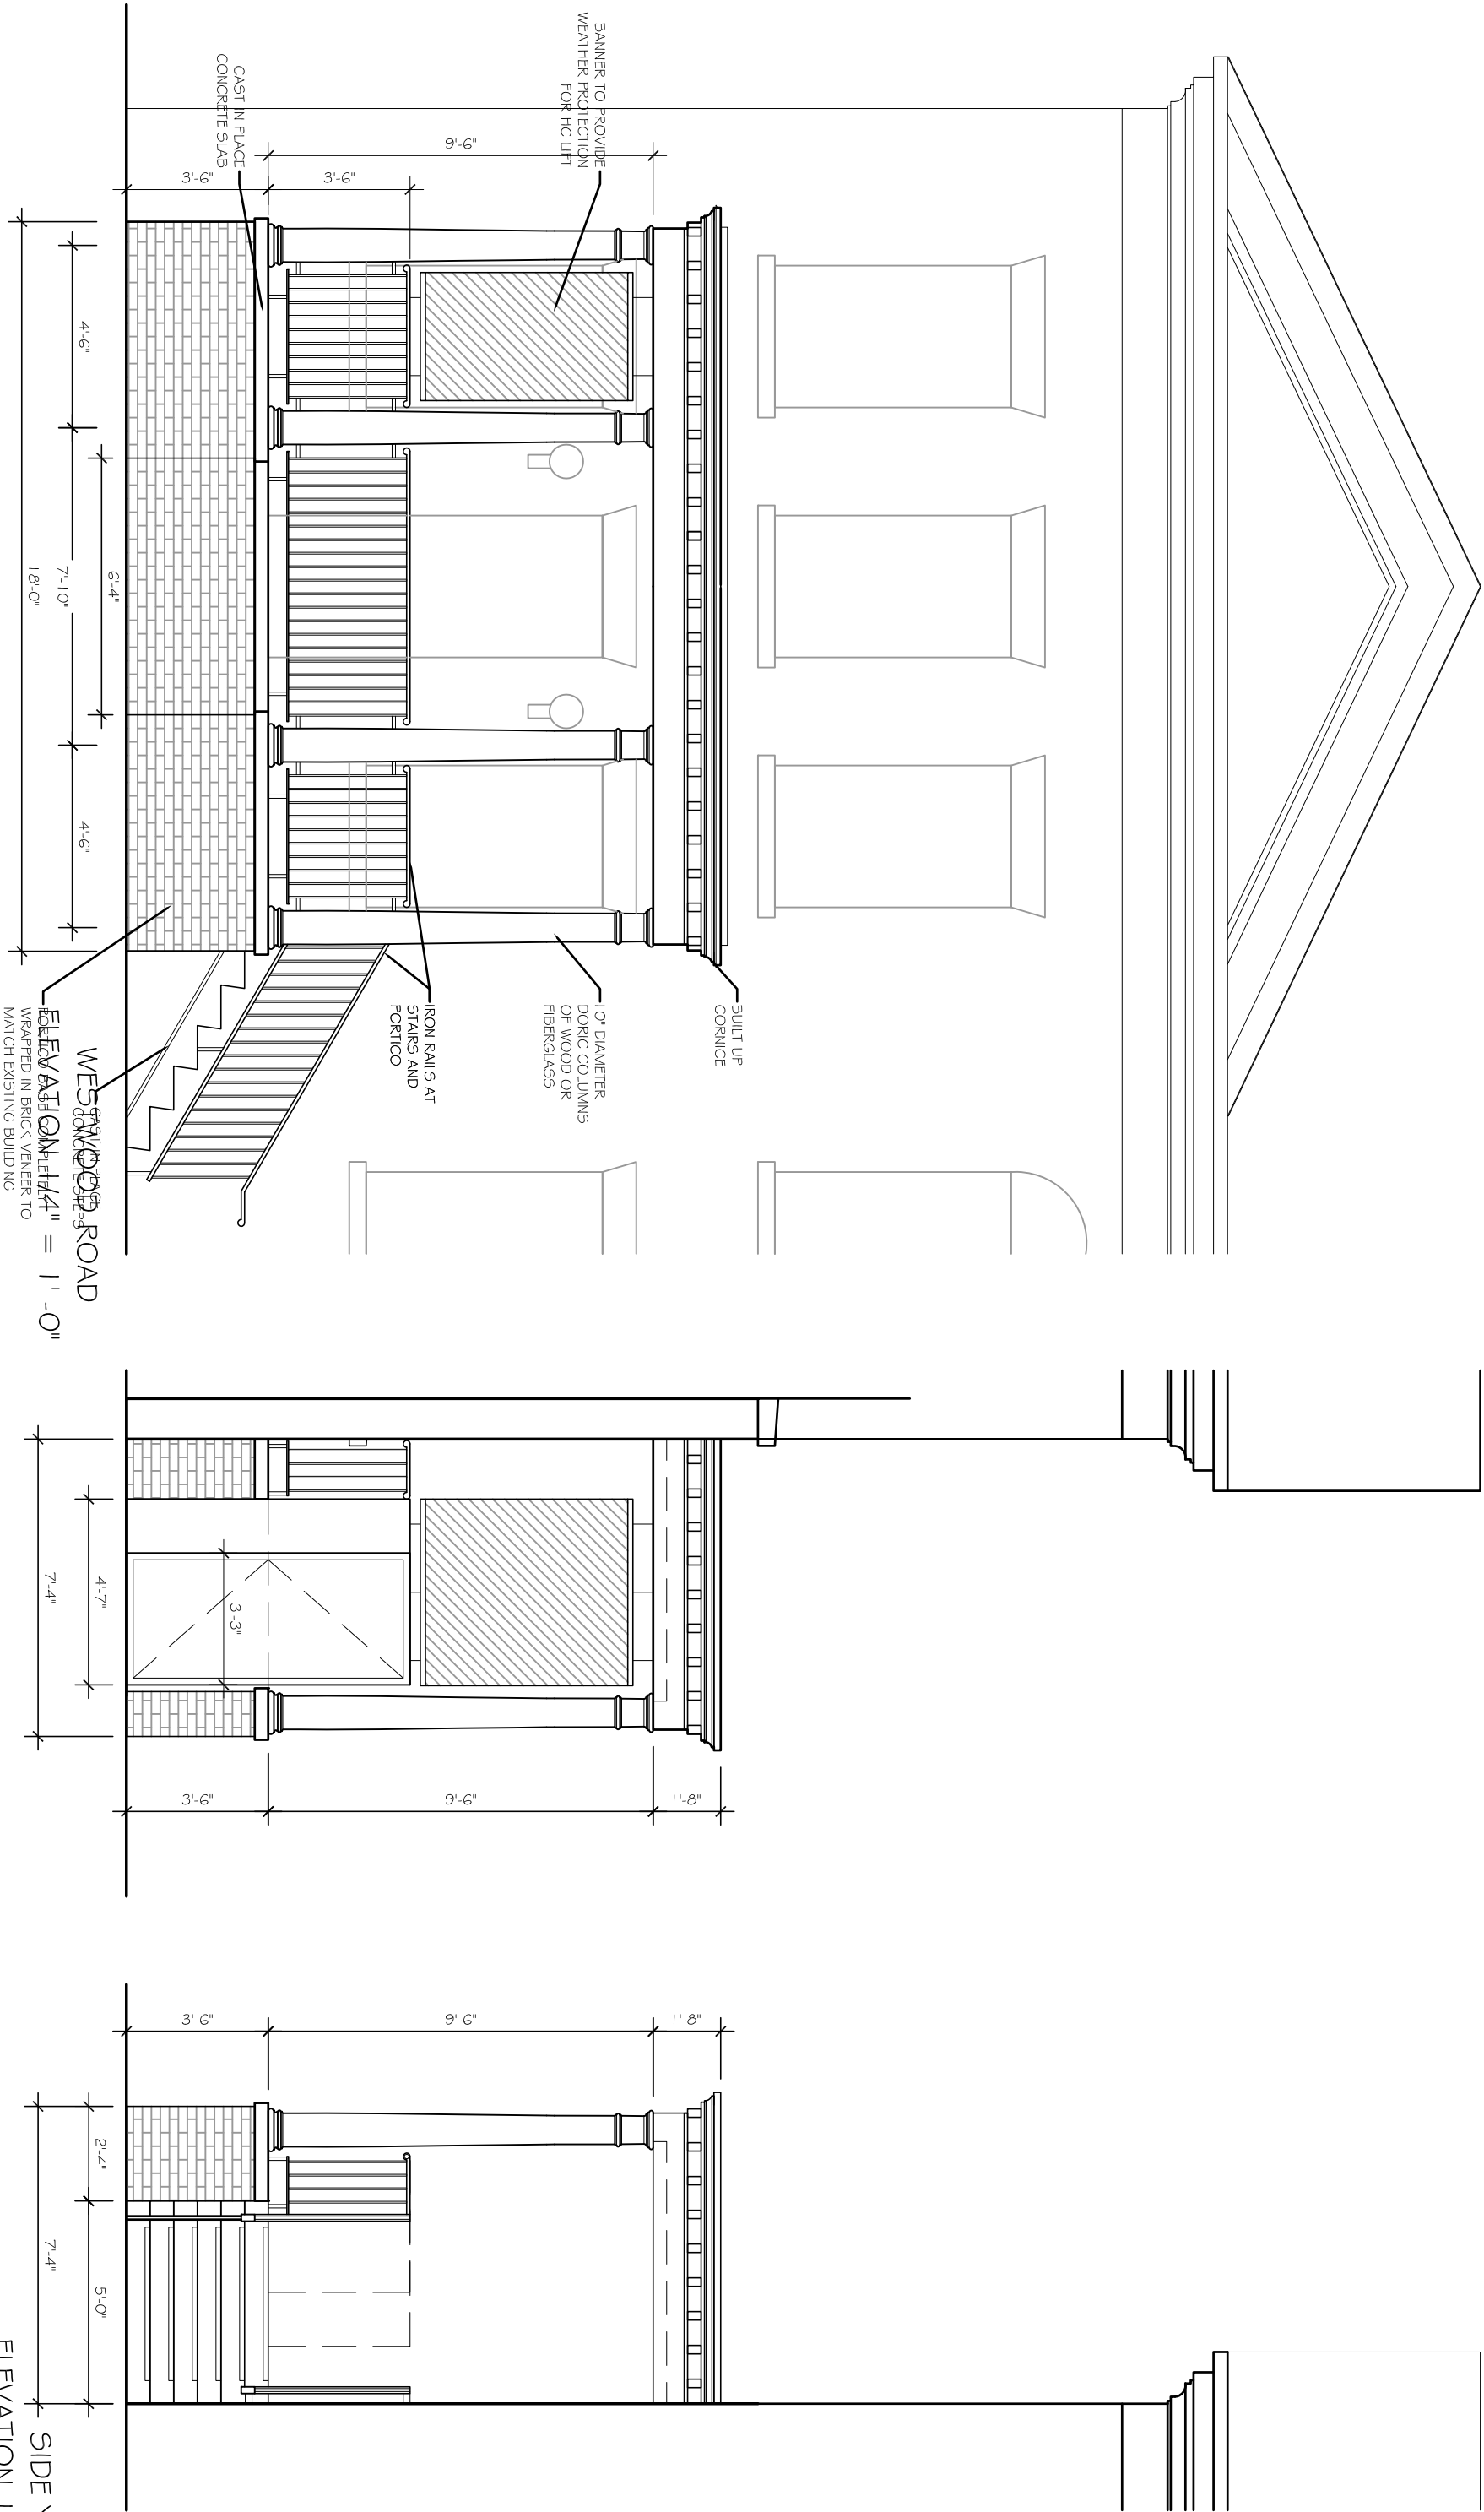

Somerville Museum		Portico Addition		Richard Graf, RA		ELEVATIONS	
One Westwood Road		Historic Approval Set		11 Franklin Ave. Chelsea, MA 02150		SHEET	
Somerville, MA 02143		March 6, 2012		rgraf@reinvestinc.com 617.543.2110		3 of 6	

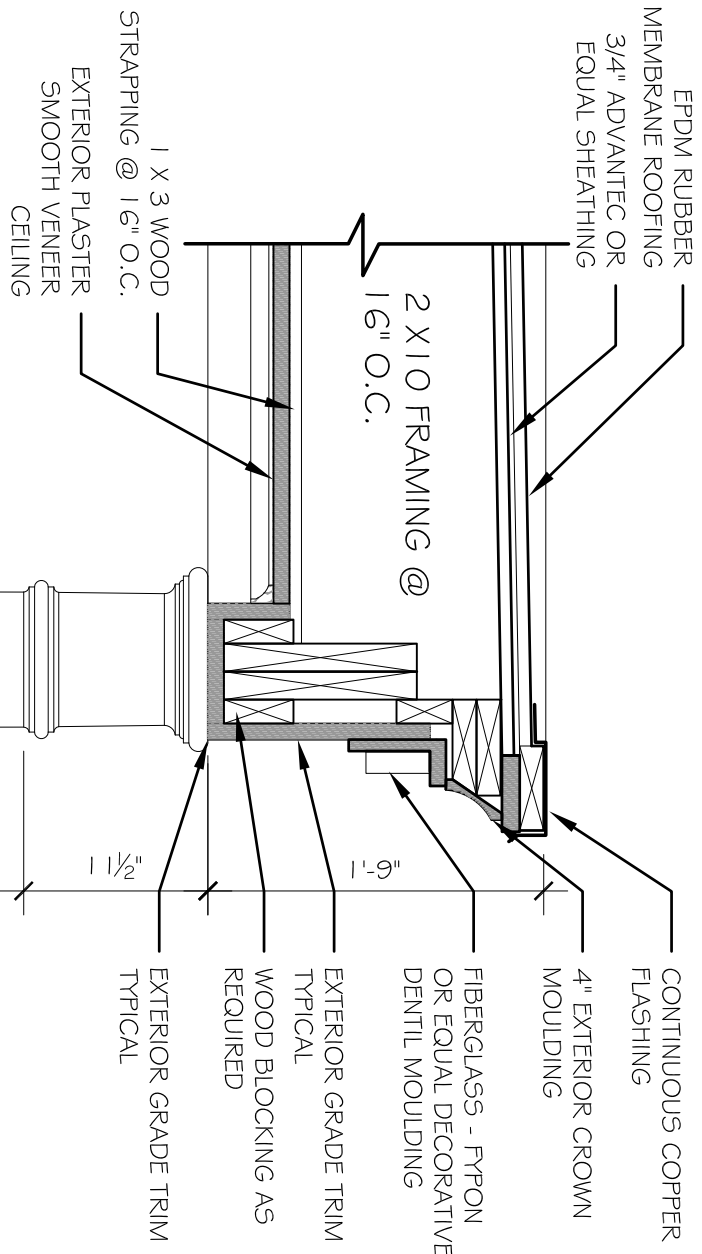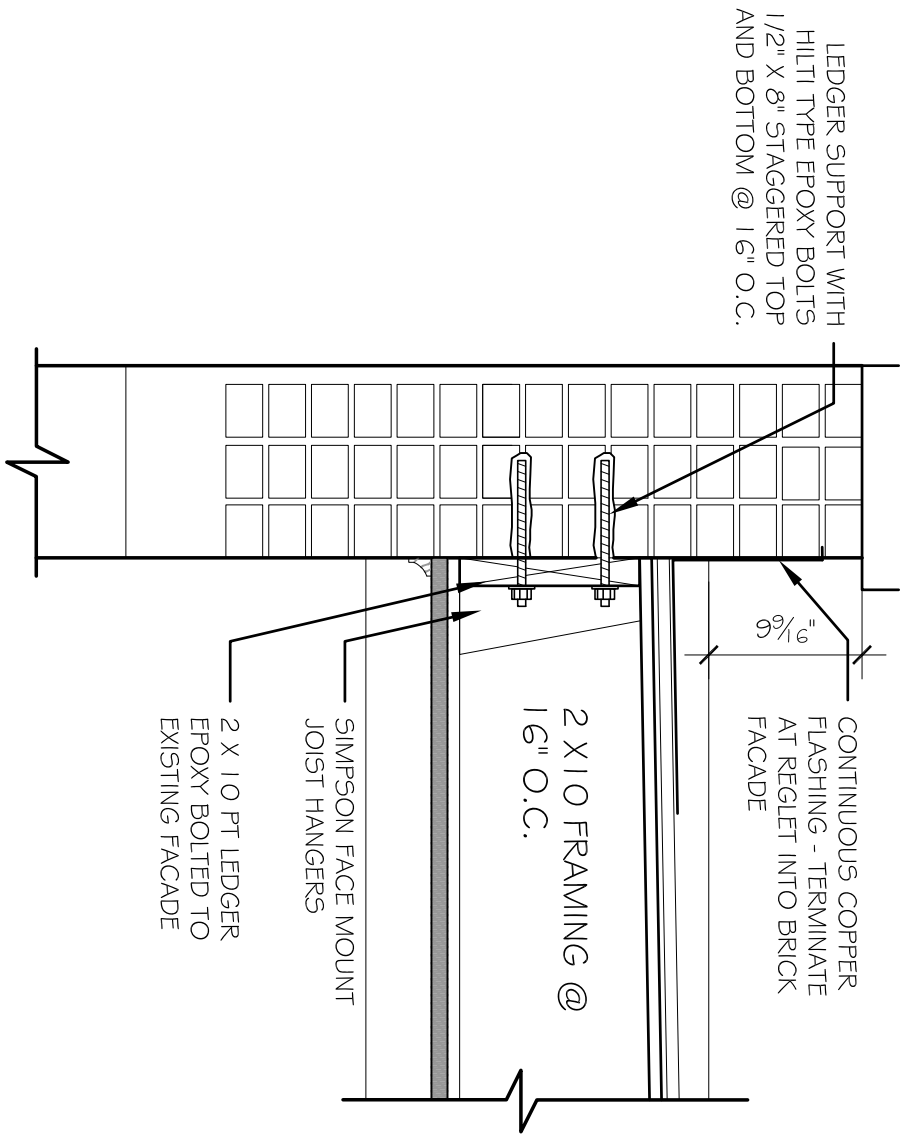

RAILING END PHOTO

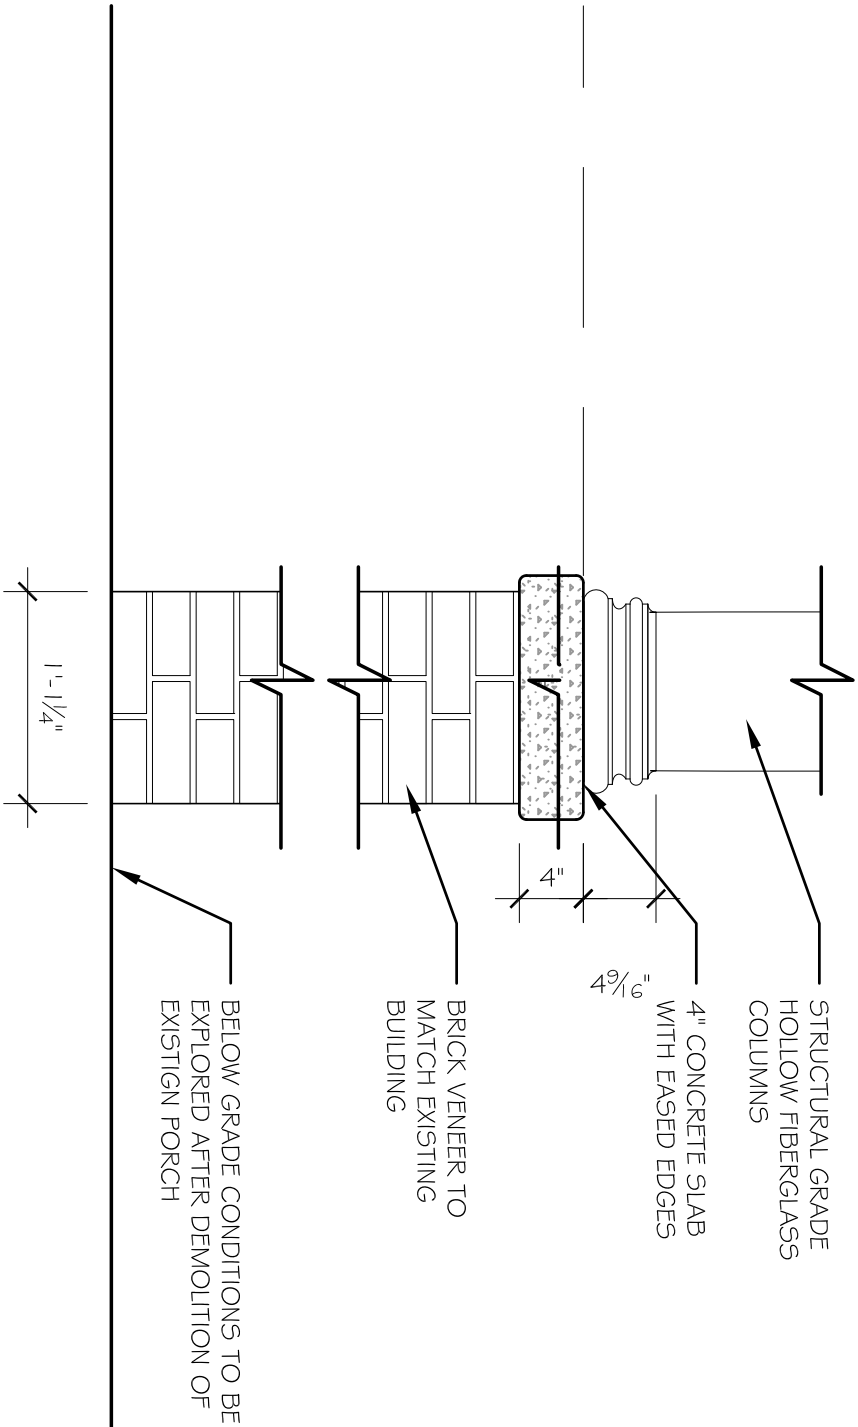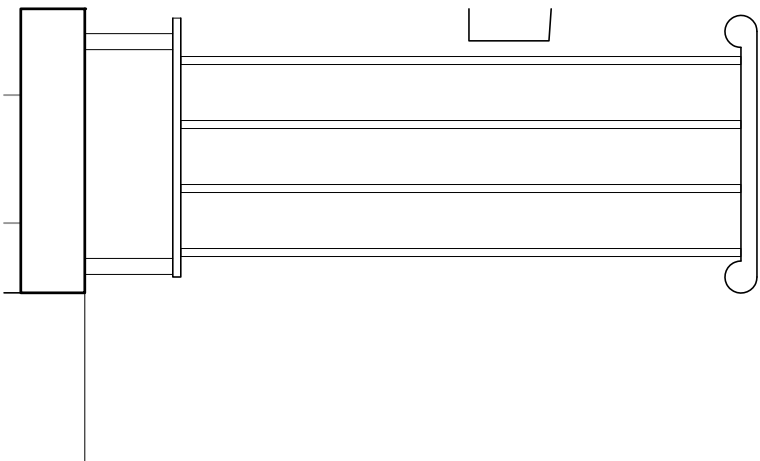

Somerville Museum One Westwood Road Somerville, MA 02143		Portico Addition Historic Approval Set March 6, 2012		Richard Graf, RA 11 Franklin Ave. Chelsea, MA 02150 rgraf@reinvestinc.com 617.543.2110		DETAILS	
				SHEET		4 of 6	





Somerville Museum		Portico Addition		Richard Graf, RA		RENDERINGS	
One Westwood Road		Historic Approval Set		11 Franklin Ave. Chelsea, MA 02150		SHEET	
Somerville, MA 02143		March 6, 2012		rgraf@reinvestinc.com 617.543.2110		5 of 6	





Somerville Museum One Westwood Road Somerville, MA 02143		Portico Addition Historic Approval Set March 6, 2012		Richard Graf, RA 11 Franklin Ave. Chelsea, MA 02150 rgraf@reinvestinc.com 617.543.2110	
				EXISTING	
				SHEET	6 of 6