


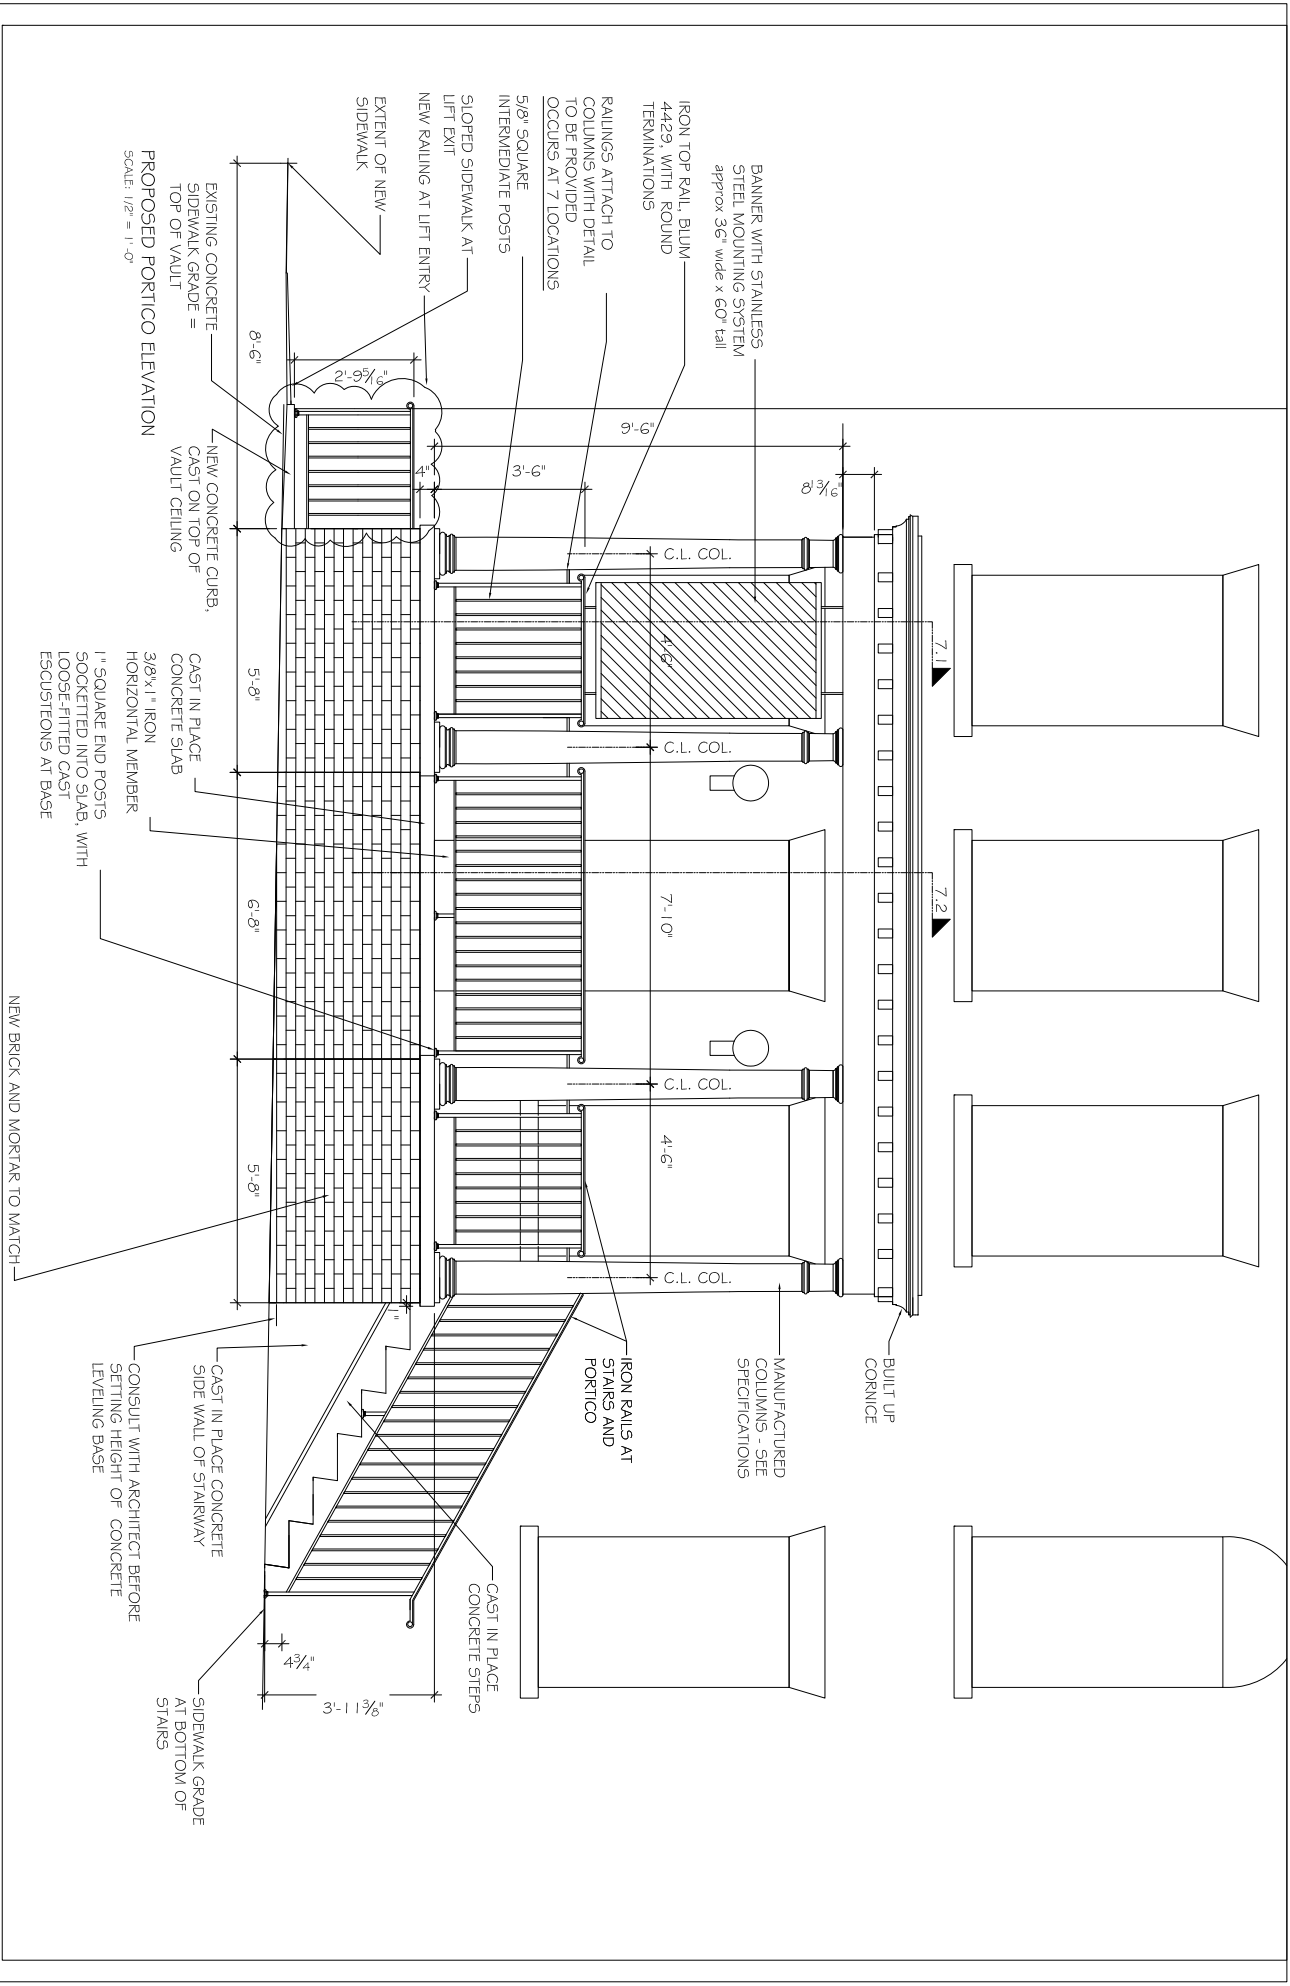

Somerville Museum
One Westwood Road
Somerville, MA 02143

ADA Modification
Shaftway Lift above Existing Slab

June 2, 2014

Fort Point Consulting, Inc.
Development Advisors
Richard Graf, RA
11 Franklin Avenue
Chelsea, MA 02150 617.543.2110

PORTICO ELEVATION

SHEET

4