


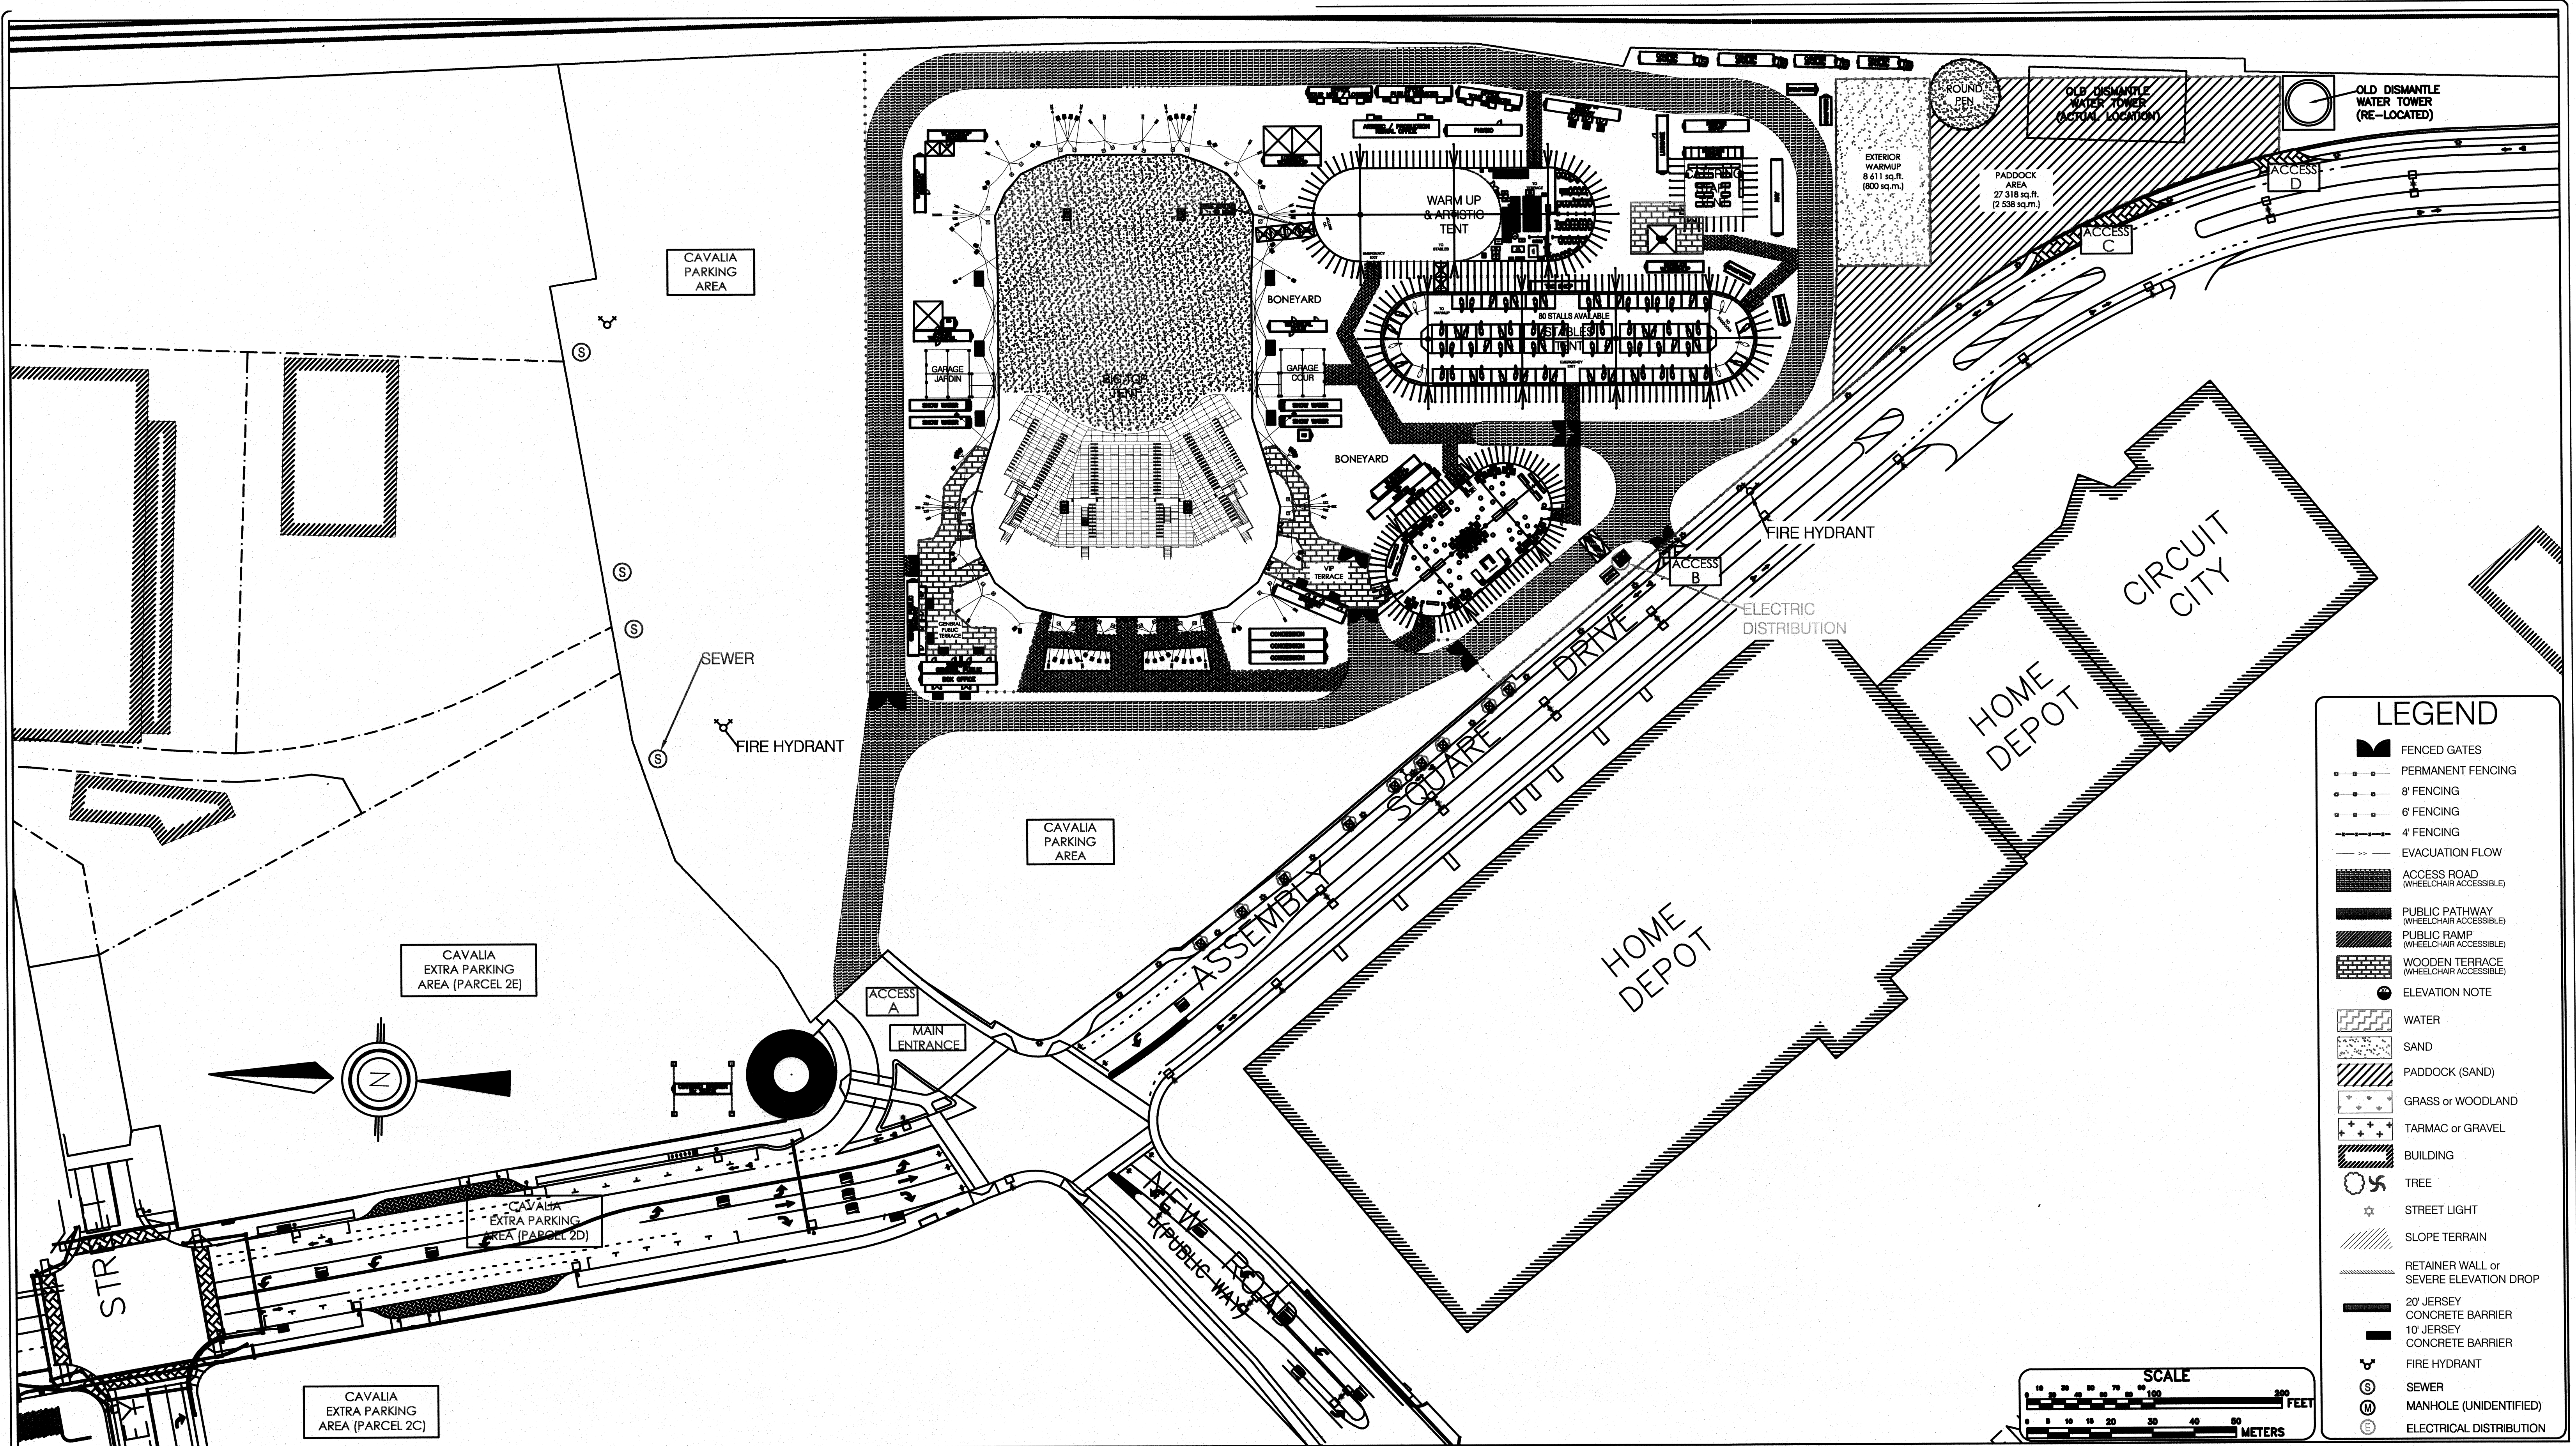

ODYSSEO
Cavalia
CAVALIA U.S.A. Inc.
145 Pine Haven Shores Rd
suite 1121
Shelburne VT
USA 05482
Phone: 1-866-989-2282
Fax: 1-514-879-9003

DIRECTORS:
Marc Beaudry (Tour Dir.)
James Richardson (Technical Dir.)
Yves Degagne (Logistic Dir.)
PROJECT MANAGER:
Jocelyn Langelier (Head Logistic)
DRAFTER:
J.Piette

SCALE:
0.000750
TOLERANCE:
1 / 16"
PRINT SIZE:
ANSI B [11" x 17"] (Tabloid)
CONVERSION TABLE:
Foot - Meter = 0.3048m (30.48cm)
Meter - Foot = 3.2808399' (3' 3- 3/8") (39 3/8")
Foot² - Meter² = 0.092900304
Meter² - Foot² = 10.76391

SITE:
BOSTON, MA

CIVIC ADDRESS:
201 Assembly square dr
Somerville, Massachusetts
U.S.A.

FILE NAME:
Odysseo_Boston_2013_v5r02.dwg

LAYOUT:
SITE PLAN GENERAL

SURVEY SOURCE:
City Survey

ALTITUDE:
10 ft / 3 m


COORDINATES:
42.3912 -71.0787

TYPE of TERRAIN:
Empty Land

ZONING:
Industrial or Commercial

PERIMETER:
472 361 sq ft / 43 883 sq m

STAGE:
DESIGN
CREATION DATE: (dd/mm/yyyy)
07/01/2013
VERSION DATE: (dd/mm/yyyy)
21/05/2013
VERSION:
v5
REVISION:
r02

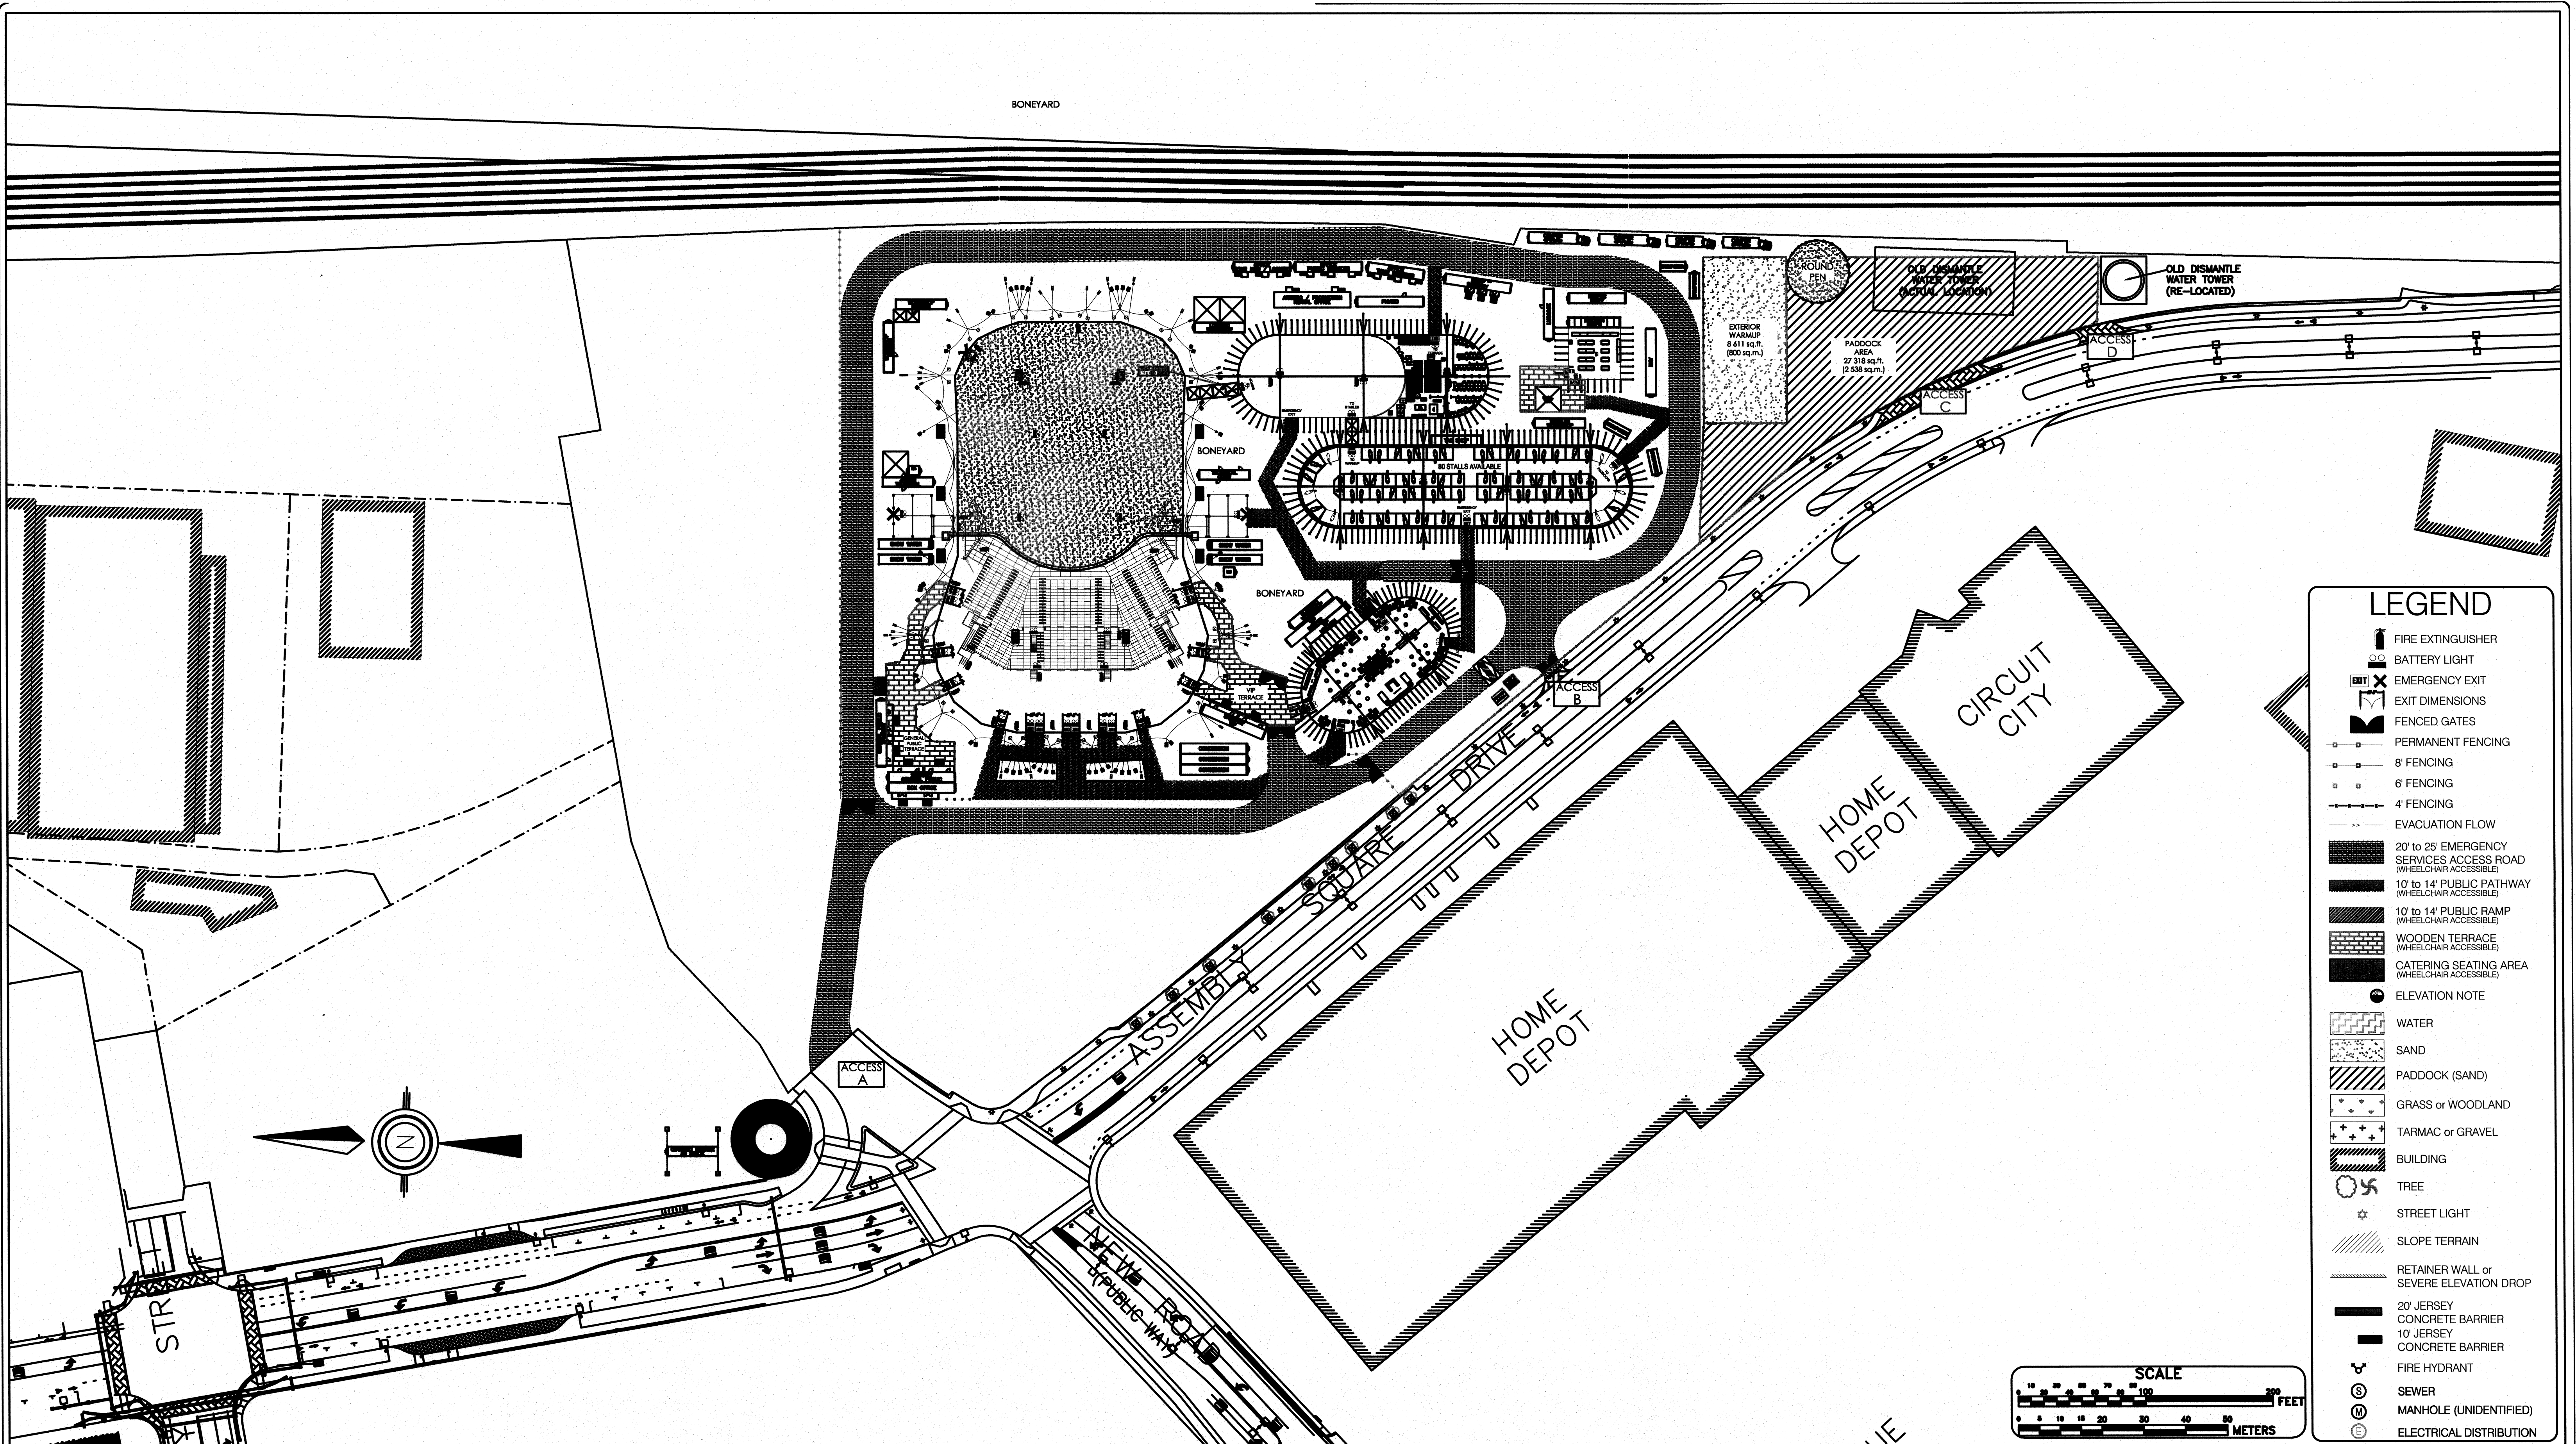

ODYSSEO
CAVALIA
CAVALIA U.S.A. Inc.
145 Pine Haven Shores Rd
suite 1121
Shelburne VT
USA 05482
Phone: 1-866-989-2282
Fax: 1-514-879-9003


DIRECTORS:
Marc Beaudry (Tour Dir.)
James Richardson (Technical Dir.)
Yves Degagne (Logistic Dir.)
PROJECT MANAGER:
Jocelyn Langelier (Head Logistic)
DRAFTER:
J.Piette

SCALE:
0.000666
TOLERANCE:
1 / 16"
PRINT SIZE:
ANSI B [11" x 17"] (Tabloid)
CONVERSION TABLE:
Foot - Meter = 0.3048m (30.48cm)
Meter - Foot = 3.2808399 (3' 3- 3/8") (39 3/8")
Foot² - Meter² = 0.092900304
Meter² - Foot² = 10.76391

SITE:
BOSTON, MA
CIVIC ADDRESS:
201 Assembly square dr
Somerville, Massachusetts
U.S.A.
FILE NAME:
Odysseo_Boston_2013_v5r02.dwg

LAYOUT:
SITE EVACUATION PLAN
SURVEY SOURCE:
City Survey
ALTITUDE:
10 ft / 3 m
COORDINATES:
42.3912 -71.0787
TYPE of TERRAIN:
Empty Land
ZONING:
Industrial or Commercial
PERIMETER:
472 361 sq ft / 43 883 sq m

STAGE:
DESIGN
CREATION DATE: (dd/mm/yyyy)
07/01/2013
VERSION DATE: (dd/mm/yyyy)
21/05/2013
VERSION:
v5
REVISION:
r02

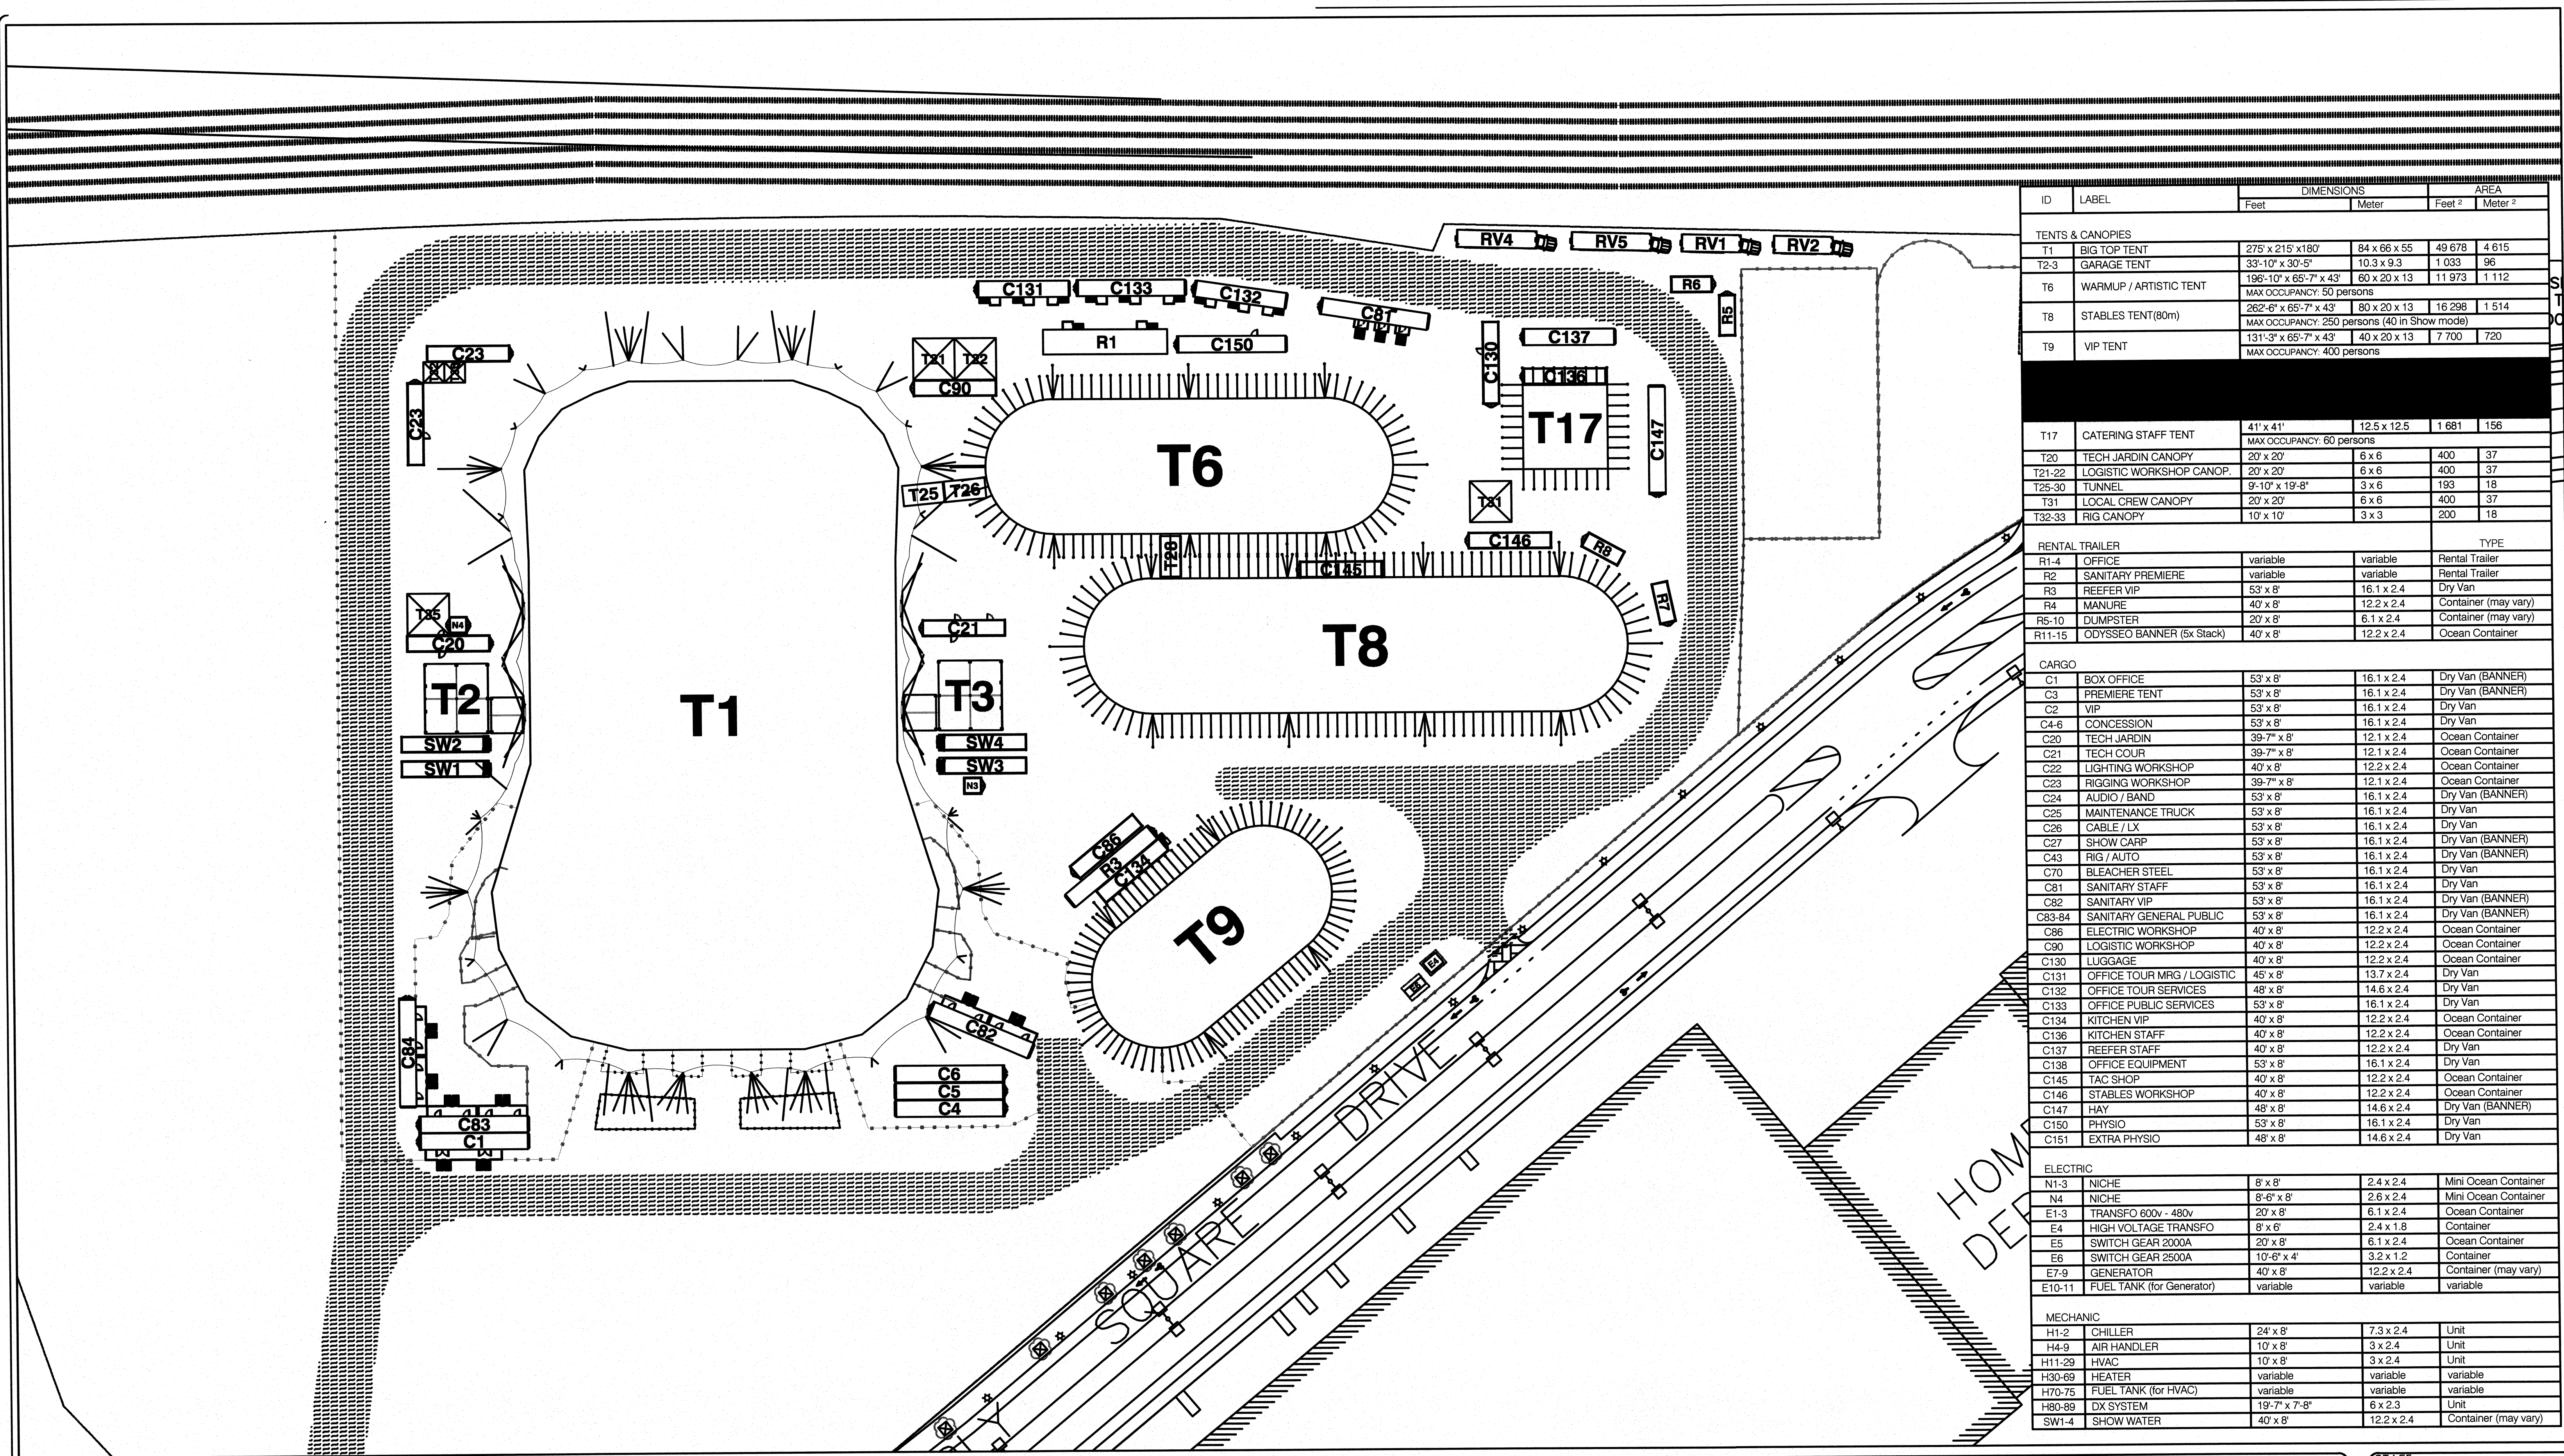

ID	LABEL	DIMENSIONS		AREA	
		Feet	Meter	Feet ²	Meter ²
TENTS & CANOPIES					
T1	BIG TOP TENT	275' x 215' x180'	84 x 66 x 55	49 678	4 615
T2-3	GARAGE TENT	33'-10" x 30'-5"	10.3 x 9.3	1 033	96
T6	WARMUP / ARTISTIC TENT	195'-10" x 65'-7" x 43'	60 x 20 x 13	11 973	1 112
T8	STABLES TENT(80m)	MAX OCCUPANCY: 50 persons			
		262'-6" x 65'-7" x 43'	80 x 20 x 13	16 298	1 514
T9	VIP TENT	MAX OCCUPANCY: 250 persons (40 in Show mode)			
		131'-3" x 65'-7" x 43'	40 x 20 x 13	7 700	720
		MAX OCCUPANCY: 400 persons			
T17	CATERING STAFF TENT	41' x 41'	12.5 x 12.5	1 681	156
		MAX OCCUPANCY: 60 persons			
T20	TECH JARDIN CANOPY	20' x 20'	6 x 6	400	37
T21-22	LOGISTIC WORKSHOP CANOP.	20' x 20'	6 x 6	400	37
T25-30	TUNNEL	9'-10" x 19'-8"	3 x 6	193	18
T31	LOCAL CREW CANOPY	20' x 20'	6 x 6	400	37
T32-33	RIG CANOPY	10' x 10'	3 x 3	200	18
				TYPE	
RENTAL TRAILER					
R1-4	OFFICE	variable	variable	Rental Trailer	
R2	SANITARY PREMIERE	variable	variable	Rental Trailer	
R3	REEFER VIP	53' x 8'	16.1 x 2.4	Dry Van	
R4	MANURE	40' x 8'	12.2 x 2.4	Container (may vary)	
RS-10	DUMPSITER	20' x 8'	6.1 x 2.4	Container (may vary)	
R11-15	ODYSSEO BANNER (5x Stack)	40' x 8'	12.2 x 2.4	Ocean Container	
CARGO					
C1	BOX OFFICE	53' x 8'	16.1 x 2.4	Dry Van (BANNER)	
C3	PREMIERE TENT	53' x 8'	16.1 x 2.4	Dry Van (BANNER)	
C2	VIP	53' x 8'	16.1 x 2.4	Dry Van	
C4-6	CONCESSION	53' x 8'	16.1 x 2.4	Dry Van	
C20	TECH JARDIN	39'-7" x 8'	12.1 x 2.4	Ocean Container	
C21	TECH COUR	39'-7" x 8'	12.1 x 2.4	Ocean Container	
C22	LIGHTING WORKSHOP	40' x 8'	12.2 x 2.4	Ocean Container	
C23	RIGGING WORKSHOP	39'-7" x 8'	12.1 x 2.4	Ocean Container	
C24	AUDIO / BAND	53' x 8'	16.1 x 2.4	Dry Van (BANNER)	
C25	MAINTENANCE TRUCK	53' x 8'	16.1 x 2.4	Dry Van	
C26	CABLE / LX	53' x 8'	16.1 x 2.4	Dry Van	
C27	SHOW CARP	53' x 8'	16.1 x 2.4	Dry Van (BANNER)	
C43	RIG / AUTO	53' x 8'	16.1 x 2.4	Dry Van (BANNER)	
C70	BLEACHER STEEL	53' x 8'	16.1 x 2.4	Dry Van	
C81	SANITARY STAFF	53' x 8'	16.1 x 2.4	Dry Van	
C82	SANITARY VIP	53' x 8'	16.1 x 2.4	Dry Van (BANNER)	
C83-84	SANITARY GENERAL PUBLIC	53' x 8'	16.1 x 2.4	Dry Van (BANNER)	
C86	ELECTRIC WORKSHOP	40' x 8'	12.2 x 2.4	Ocean Container	
C90	LOGISTIC WORKSHOP	40' x 8'	12.2 x 2.4	Ocean Container	
C130	LUGGAGE	40' x 8'	12.2 x 2.4	Ocean Container	
C131	OFFICE TOUR MRG / LOGISTIC	45' x 8'	13.7 x 2.4	Dry Van	
C132	OFFICE TOUR SERVICES	48' x 8'	14.6 x 2.4	Dry Van	
C133	OFFICE PUBLIC SERVICES	53' x 8'	16.1 x 2.4	Dry Van	
C134	KITCHEN VIP	40' x 8'	12.2 x 2.4	Ocean Container	
C136	KITCHEN STAFF	40' x 8'	12.2 x 2.4	Ocean Container	
C137	REEFER STAFF	40' x 8'	12.2 x 2.4	Dry Van	
C138	OFFICE EQUIPMENT	53' x 8'	16.1 x 2.4	Dry Van	
C145	TAC SHOP	40' x 8'	12.2 x 2.4	Ocean Container	
C146	STABLES WORKSHOP	40' x 8'	12.2 x 2.4	Ocean Container	
C147	HAY	48' x 8'	14.6 x 2.4	Dry Van (BANNER)	
C150	PHYSIO	53' x 8'	16.1 x 2.4	Dry Van	
C151	EXTRA PHYSIO	48' x 8'	14.6 x 2.4	Dry Van	
ELECTRIC					
N1-3	NICHE	8' x 8'	2.4 x 2.4	Mini Ocean Container	
N4	NICHE	8'-6" x 8'	2.6 x 2.4	Mini Ocean Container	
E1-3	TRANSFO 600v - 480v	20' x 8'	6.1 x 2.4	Ocean Container	
E4	HIGH VOLTAGE TRANSFO	8' x 6'	2.4 x 1.8	Container	
E5	SWITCH GEAR 2000A	20' x 8'	6.1 x 2.4	Ocean Container	
E6	SWITCH GEAR 2500A	10'-6" x 4'	3.2 x 1.2	Container	
E7-9	GENERATOR	40' x 8'	12.2 x 2.4	Container (may vary)	
E10-11	FUEL TANK (for Generator)	variable	variable	variable	
MECHANIC					
H1-2	CHILLER	24' x 8'	7.3 x 2.4	Unit	
H4-9	AIR HANDLER	10' x 8'	3 x 2.4	Unit	
H11-29	HVAC	10' x 8'	3 x 2.4	Unit	
H30-69	HEATER	variable	variable	variable	
H70-75	FUEL TANK (for HVAC)	variable	variable	variable	
H80-89	DX SYSTEM	19'-7" x 7'-8"	6 x 2.3	Unit	
SW1-4	SHOW WATER	40' x 8'	12.2 x 2.4	Container (may vary)	

CAVALIA U.S.A. Inc.
145 Pine Haven Shores Rd
suite 1121
Shelburne VT
USA 05482
Phone: 1-866-989-2282
Fax: 1-514-879-9003

DIRECTORS:
Marc Beaudry (Tour Dir.)
James Richardson (Technical Dir.)
Yves Degagne (Logistic Dir.)

PROJECT MANAGER:
Jocelyn Langelier (Head Logistic)

DRAFTER:
J.Piette

SCALE:
0.001085

TOLERANCE:
1 / 16"

PRINT SIZE:
ANSI B [11" x 17"] (Tabloid)

CONVERSION TABLE:
Foot - Meter = 0.3048m (30.48cm)
Meter - Foot = 3.2808399' (3' 3- 3/8") (39 3/8")
Foot² - Meter² = 0.092900304
Meter² - Foot² = 10.76391

SITE:
BOSTON, MA

CIVIC ADDRESS:
201 Assembly square dr
Somerville, Massachusetts
U.S.A.

FILE NAME:
Odysseo_Boston_2013_v5r02.dwg

LAYOUT:
INVENTORY PLAN

SURVEY SOURCE:
City Survey

ALTITUDE:
10 ft / 3 m

COORDINATES:
42.3912 -71.0787

TYPE of TERRAIN:
Empty Land

ZONING:
Industrial or Commercial

PERIMETER:
472 361 sq ft / 43 883 sq m

STAGE:
DESIGN


CREATION DATE: (dd/mm/yyyy)
07/01/2013

VERSION DATE: (dd/mm/yyyy)
21/05/2013

VERSION:
v5

REVISION:
r02

PAD AREA		
BIG TOP Pad (2 Arches version) (included GARAGES & SHOW WATER)		
90 000 ft²	8 360 m²	
45 000 ft³ (6" dirt fill)		
WARM UP / ARTISTIC Pad (3 masts)		
20 550 ft²	1 910 m²	
10 275 ft³ (6" dirt fill)		
STABLE Pad (4 masts)		
27 264 ft²	2 533 m²	
13 632 ft³ (6" dirt fill)		
PREMIERE Pad		
12 750 ft²	1 185 m²	
6 375 ft³ (6" dirt fill)		
VIP Pad (2 masts)		
13 800 ft²	1 280 m²	
6 900 ft³ (6" dirt fill)		
CATERING STAFF pad		
5 300 ft²	495 m²	
2 650 ft³ (6" dirt fill)		
TOTAL DIRT FILL		
84 857 ft³	2 933 m³	

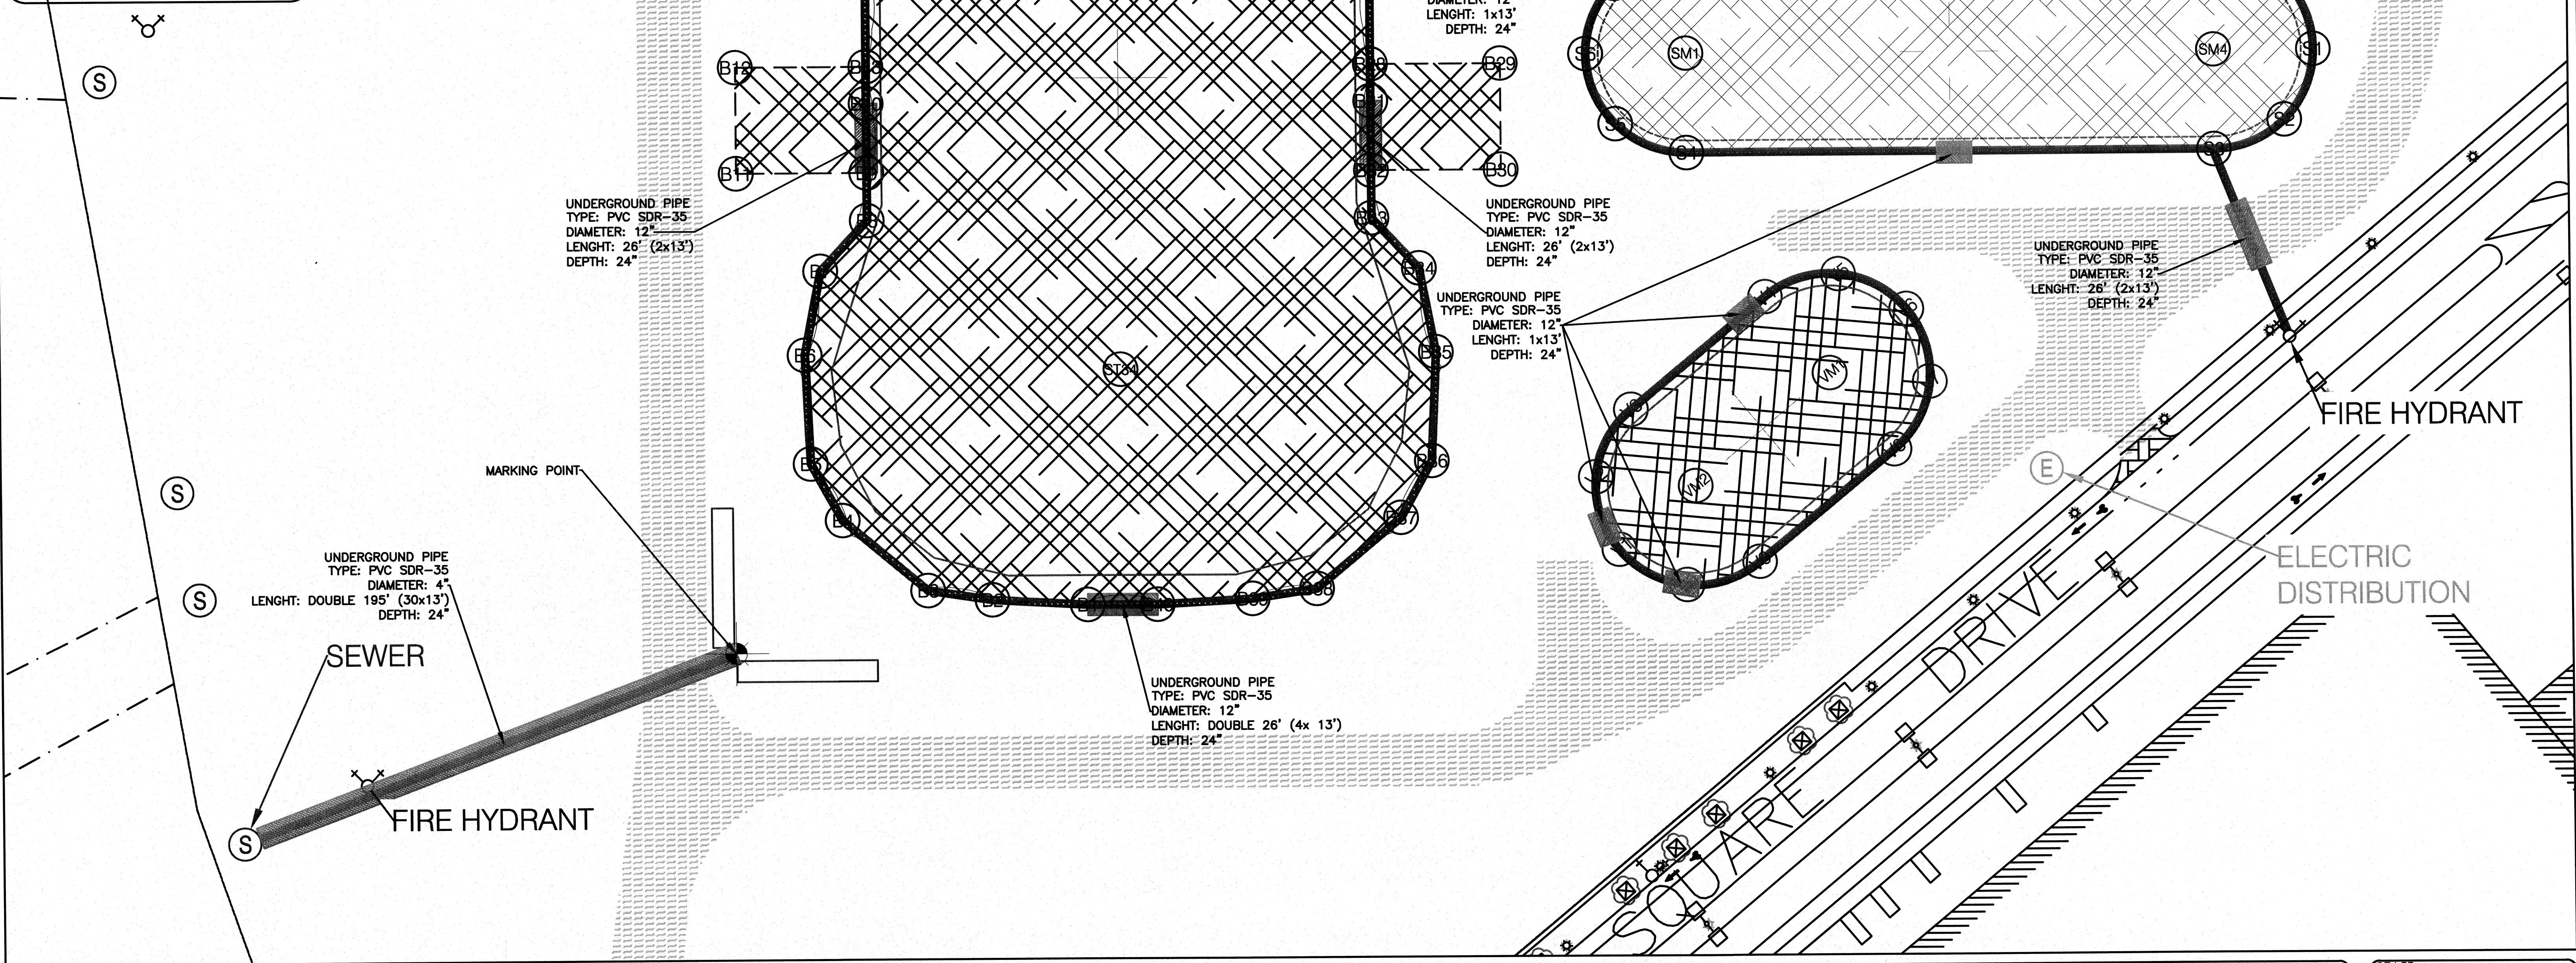

CAVALIA U.S.A. Inc.
145 Pine Haven Shores Rd
suite 1121
Shelburne VT
USA 05482
Phone: 1-866-989-2282
Fax: 1-514-879-9003

DIRECTORS:
Marc Beaudry (Tour Dir.)
James Richardson (Technical Dir.)
Yves Degagne (Logistic Dir.)

PROJECT MANAGER:
Jocelyn Langelier (Head Logistic)

DRAFTER:
J.Piette

SCALE:
0.001394

TOLERANCE:
1 / 16"

PRINT SIZE:
ANSI B [11" x 17"] (Tabloid)

CONVERSION TABLE:
Foot - Meter = 0.3048m (30.48cm)
Meter - Foot = 3.2808399' (3' 3- 3/8") (39 3/8")
Foot² - Meter² = 0.092900304
Meter² - Foot² = 10.76391

SITE:
BOSTON, MA

CIVIC ADDRESS:
201 Assembly square dr
Somerville, Massachusetts
U.S.A.

FILE NAME:
Odysseo_Boston_2013_v5r02.dwg

LAYOUT:
MARKING PLAN


SURVEY SOURCE: City Survey	TYPE of TERRAIN: Empty Land
ALTITUDE: 10 ft / 3 m	ZONING: Industrial or Commercial
COORDINATES: 42.3912 -71.0787	PERIMETER: 472 361 sq ft / 43 883 sq m

STAGE:
DESIGN

CREATION DATE: (dd/mm/yyyy)
07/01/2013

VERSION DATE: (dd/mm/yyyy)
21/05/2013

VERSION: v5	REVISION: r02
-----------------------	-------------------------

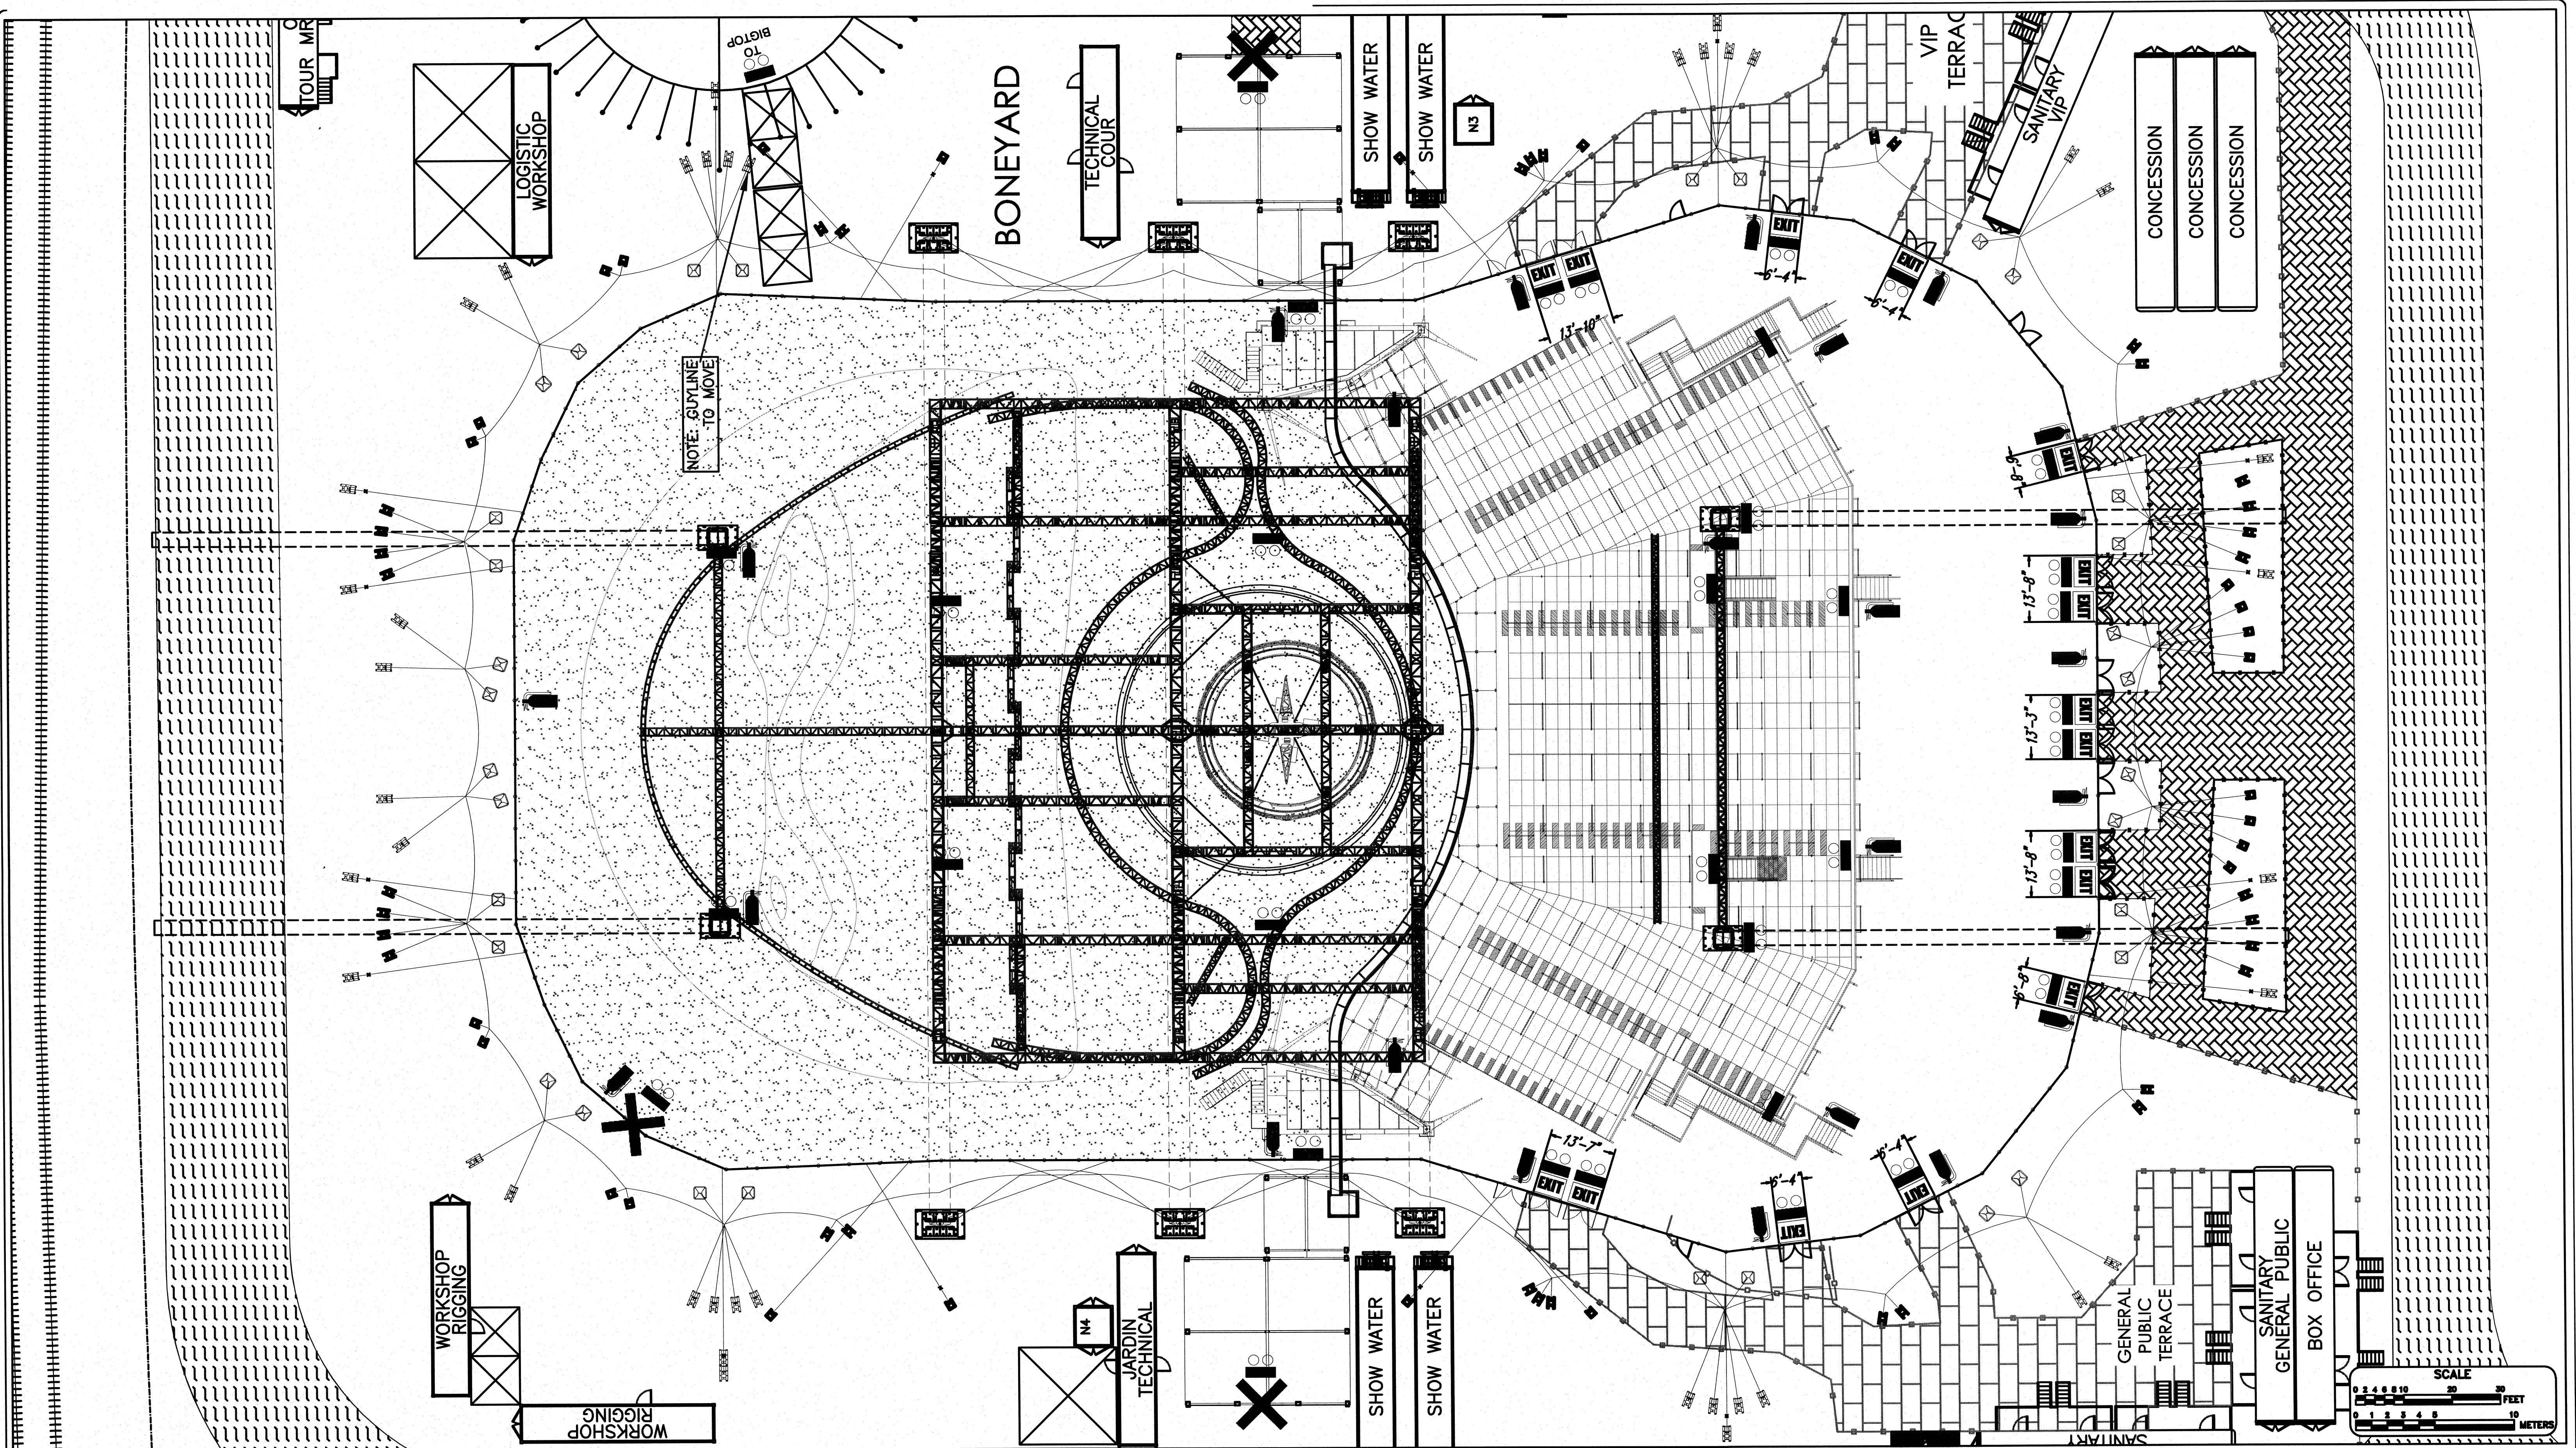

ODYSSEO
CAVALIA
CAVALIA U.S.A. Inc.
 145 Pine Haven Shores Rd
 suite 1121
 Shelburne VT
 USA 05482
 Phone: 1-866-989-2282
 Fax: 1-514-879-9003

DIRECTORS:
 Marc Beaudry (Tour Dir.)
 James Richardson (Technical Dir.)
 Yves Degagne (Logistic Dir.)

PROJECT MANAGER:
 Jocelyn Langelier (Head Logistic)

DRAFTER:
 J.Piette

SCALE:
 0.002553

TOLERANCE:
 1 / 16"

PRINT SIZE:
 ANSI B [11" x 17"] (Tabloid)

CONVERSION TABLE:
 Foot - Meter = 0.3048m (30.48cm)
 Meter - Foot = 3.2808399' (3' 3- 3/8") (39 3/8")

Foot² - Meter² = 0.092900304
 Meter² - Foot² = 10.76391

SITE:
 BOSTON, MA

LAYOUT:
 TENT DETAILS - BigTop

FILE NAME:
 Odysseo_Boston_2013_v5r02.dwg



STAGE:
 DESIGN

CREATION DATE: (dd/mm/yyyy)
 07/01/2013

VERSION DATE: (dd/mm/yyyy)
 21/05/2013

VERSION:
 v5

REVISION:
 r02

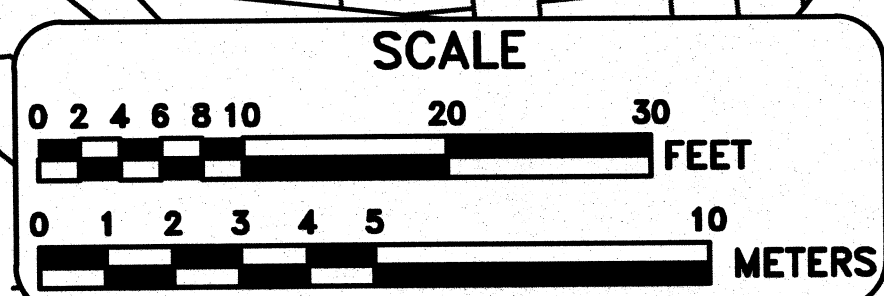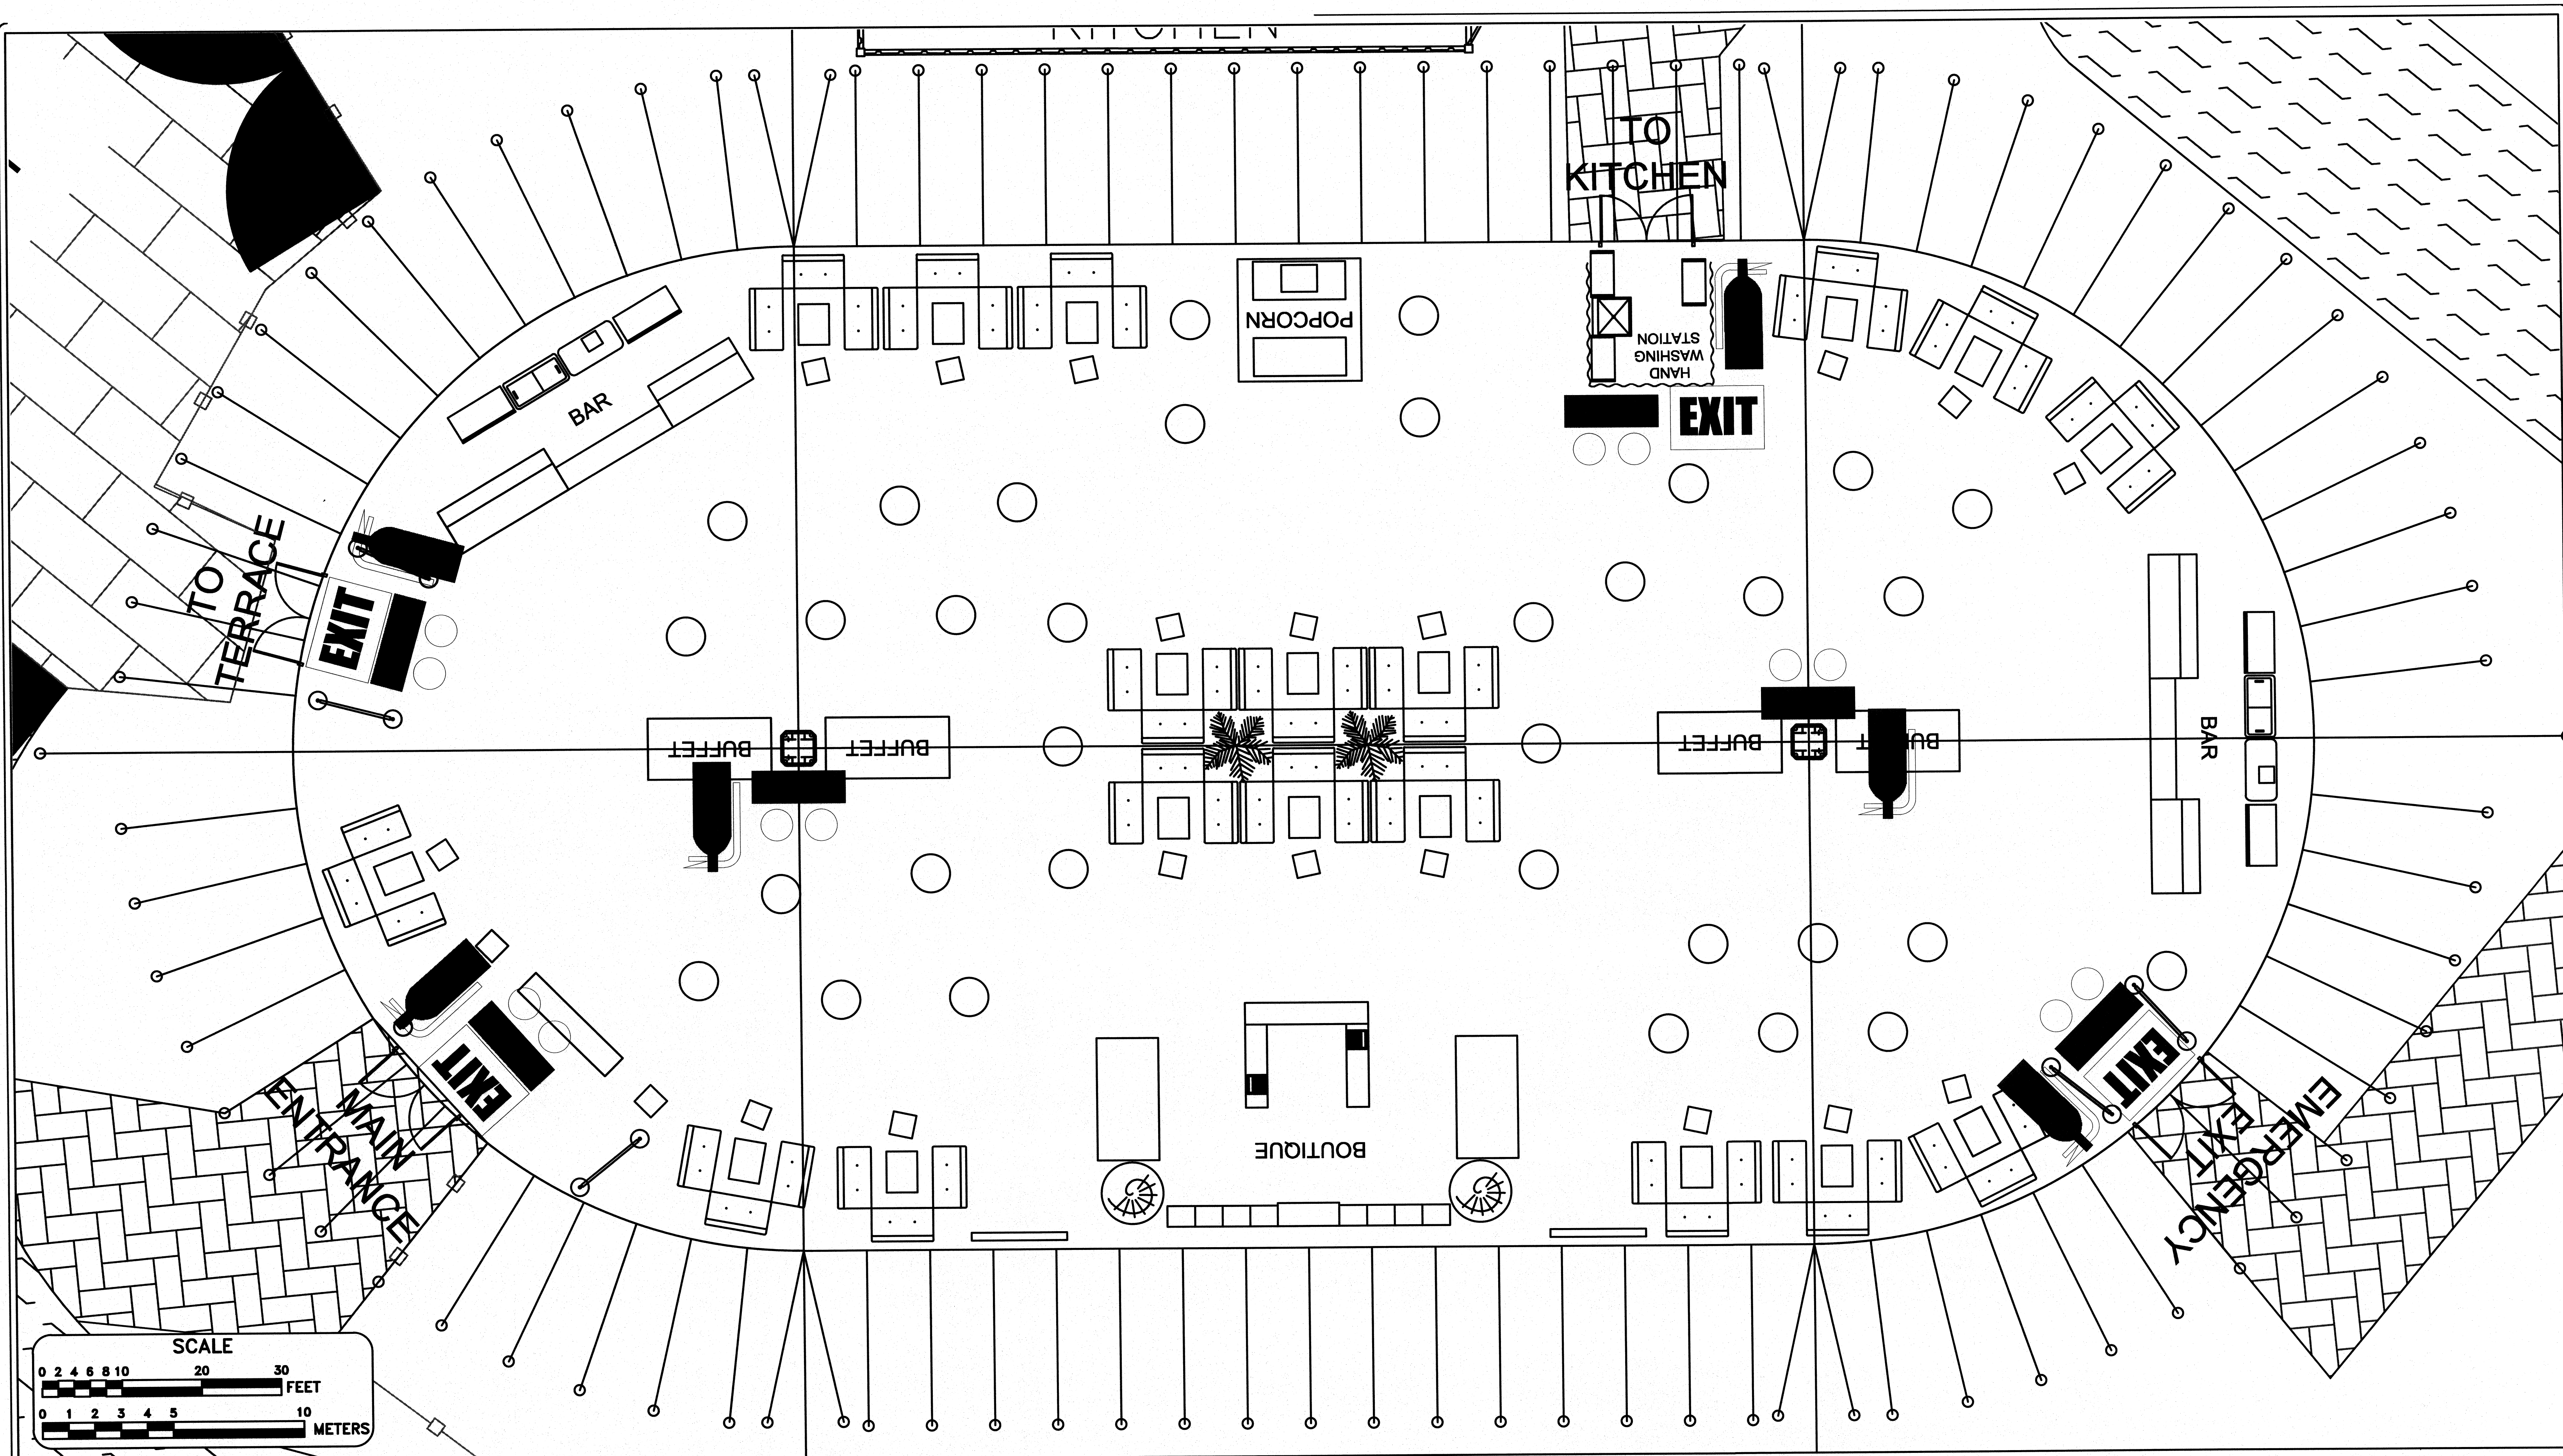

ODYSSEO
CAVALIA
CAVALIA U.S.A. Inc.
145 Pine Haven Shores Rd
suite 1121
Shelburne VT
USA 05482
Phone: 1-866-989-2282
Fax: 1-514-879-9003

DIRECTORS:
Marc Beaudry (Tour Dir.)
James Richardson (Technical Dir.)
Yves Degagne (Logistic Dir.)

PROJECT MANAGER:
Jocelyn Langelier (Head Logistic)

DRAFTER:
J.Piette

SCALE:
0.003978

TOLERANCE:
1 / 16"

PRINT SIZE:
ANSI B [11" x 17"] (Tabloid)

CONVERSION TABLE:
Foot - Meter = 0.3048m (30.48cm)
Meter - Foot = 3.280839' (3' 3- 7/8") (39 3/8")
Foot² - Meter² = 0.092900304
Meter² - Foot² = 10.76391

SITE:
BOSTON, MA

LAYOUT:
TENT DETAILS - VIP


FILE NAME:
Odysseo_Boston_2013_v5r02.dwg

STAGE:
DESIGN

CREATION DATE: (dd/mm/yyyy)
07/01/2013

VERSION DATE: (dd/mm/yyyy)
21/05/2013

VERSION: v5
REVISION: r02

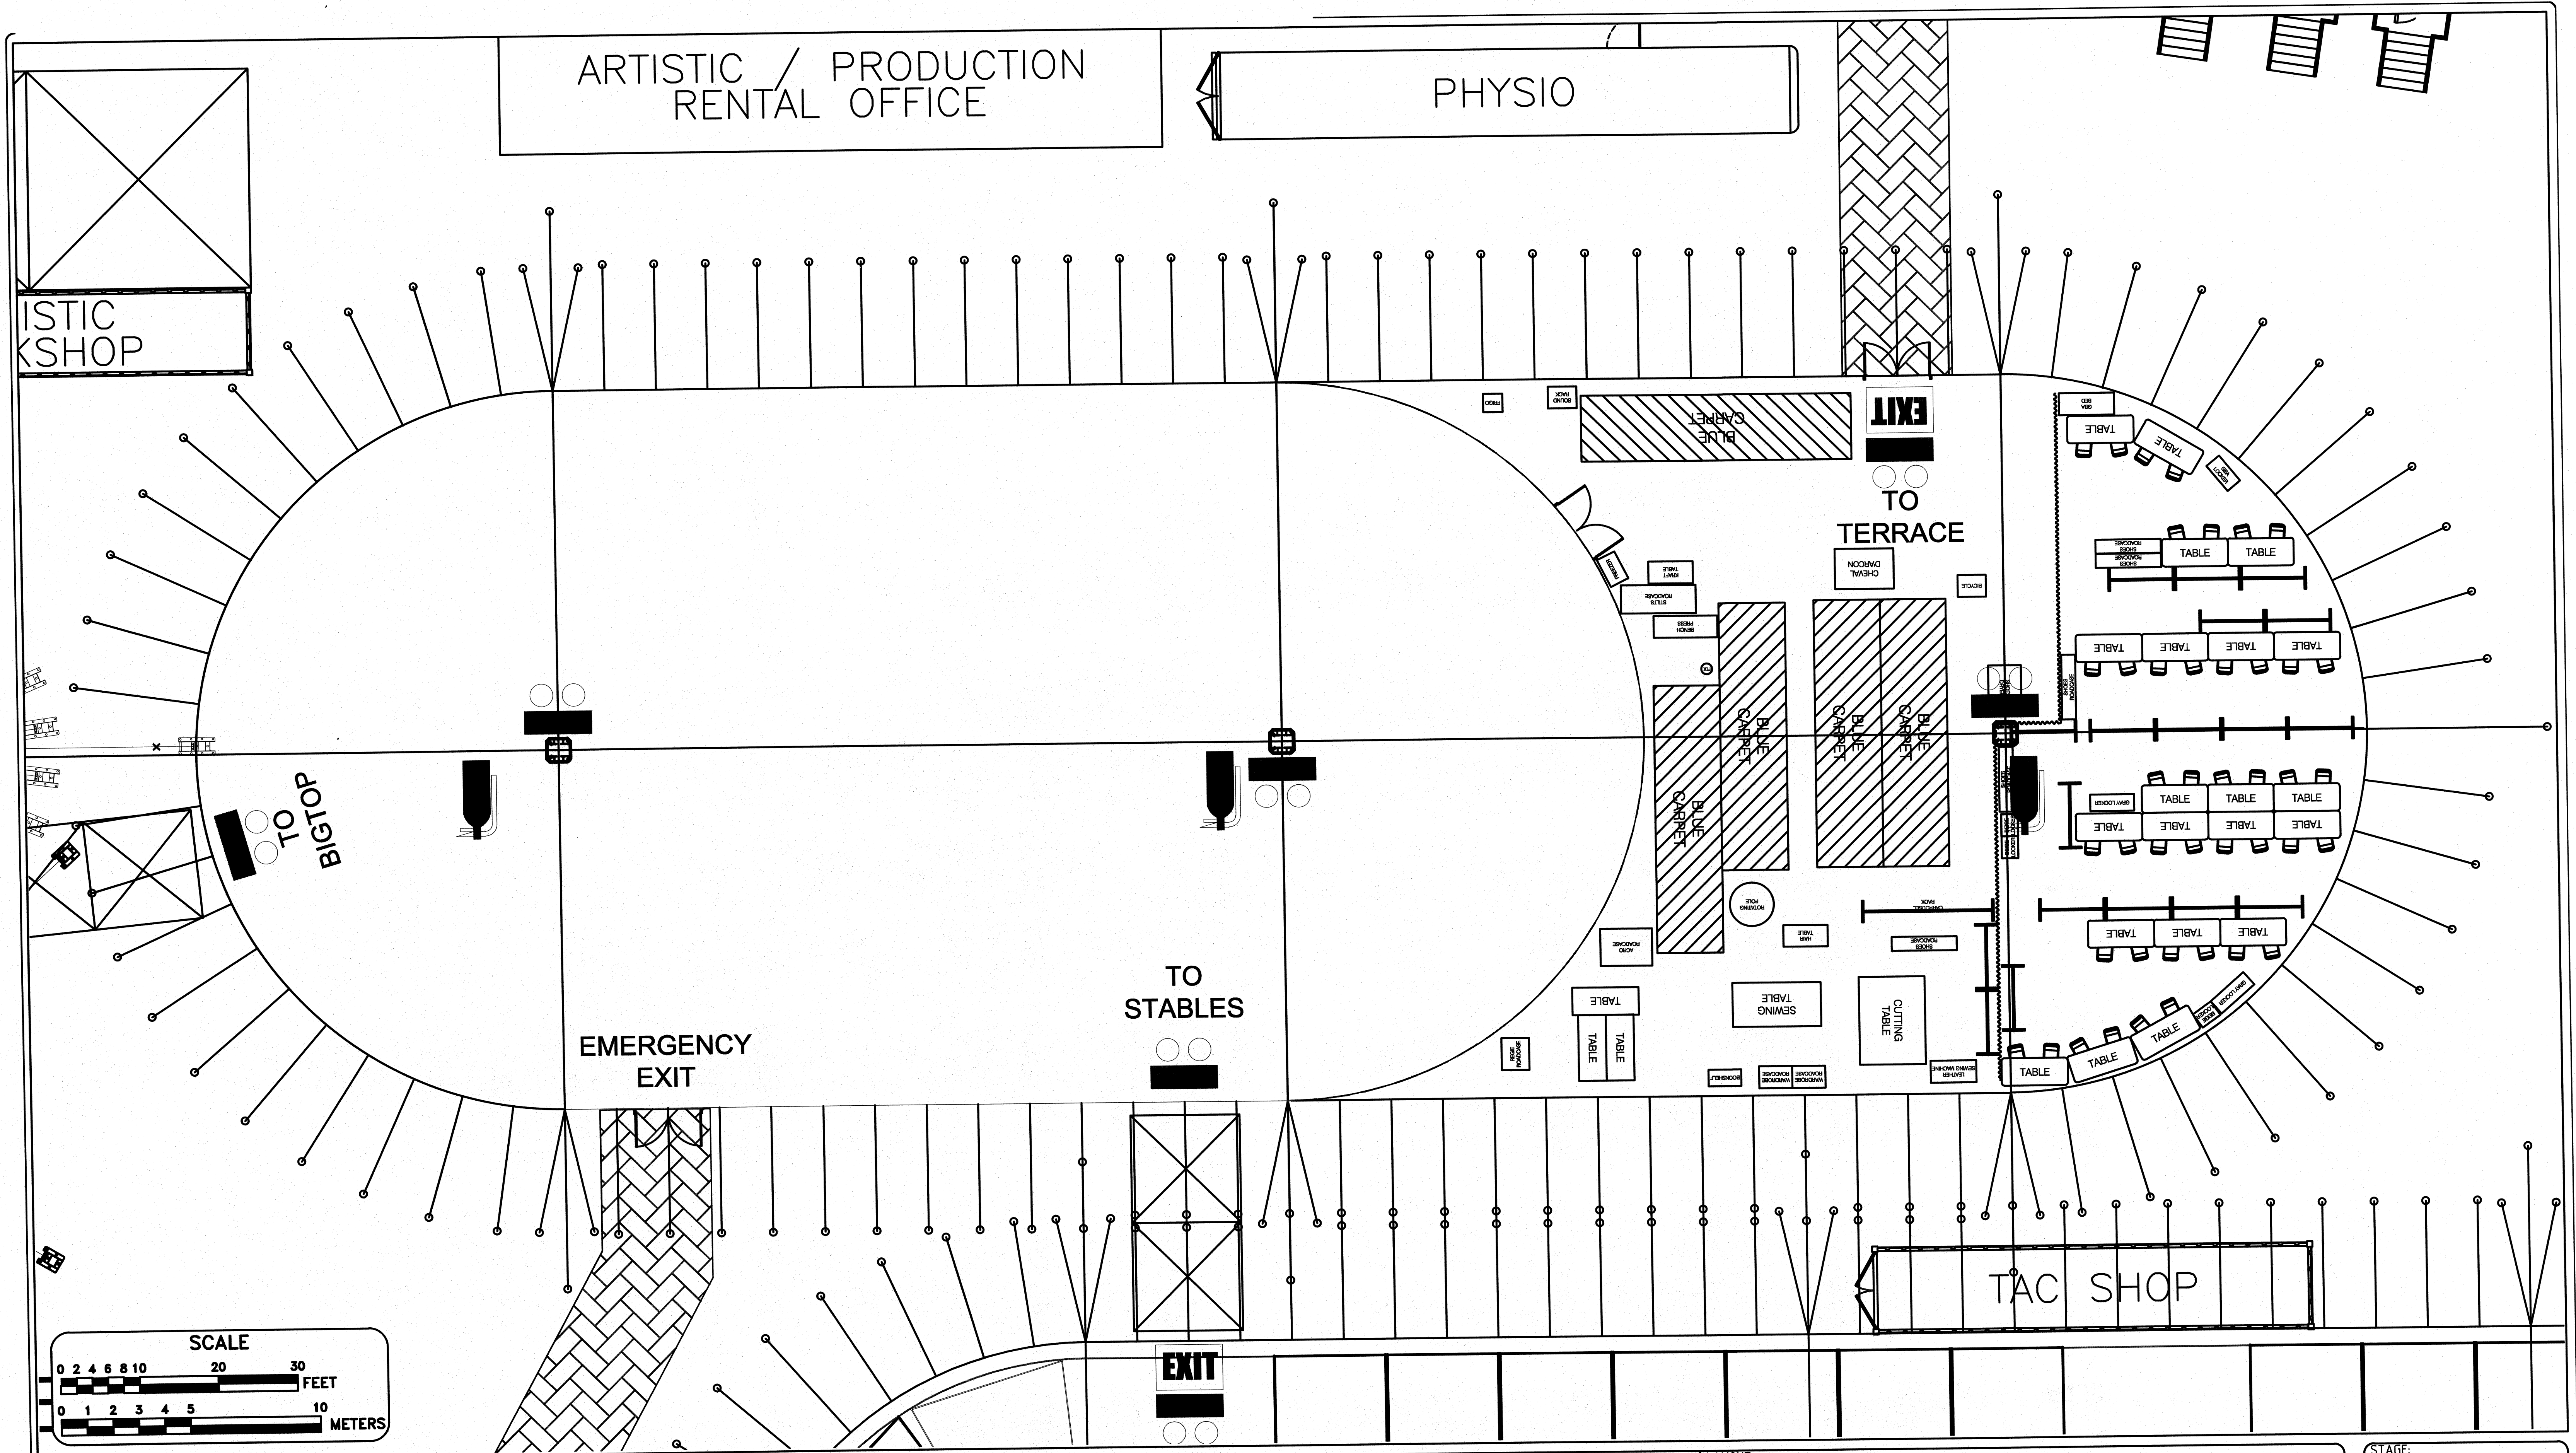

ODYSSEO
CaValia
CAVALIA U.S.A. Inc.
 145 Pine Haven Shores Rd
 suite 1121
 Shelburne VT
 USA 05482
 Phone: 1-866-989-2282
 Fax: 1-514-879-9003

DIRECTORS:
 Marc Beaudry (Tour Dir.)
 James Richardson (Technical Dir.)
 Yves Degagne (Logistic Dir.)
PROJECT MANAGER:
 Jocelyn Langelier (Head Logistic)
DRAFTER:
 J.Piette


SCALE:
 0.003978
TOLERANCE:
 1 / 16"
PRINT SIZE:
 ANSI B [11" x 17"] (Tabloid)
CONVERSION TABLE:
 Foot - Meter = 0.3048m (30.48cm)
 Meter - Foot = 3.2808399' (3' 3- 7/8") (39 7/8")
 Foot² - Meter² = 0.092900304
 Meter² - Foot² = 10.76391

SITE:
 BOSTON, MA

LAYOUT:
 TENT DETAILS - WARMUP/ARTISTIC

FILE NAME:
 Odysseo_Boston_2013_v5r02.dwg

STAGE:
 DESIGN
CREATION DATE: (dd/mm/yyyy)
 07/01/2013
VERSION DATE: (dd/mm/yyyy)
 21/05/2013
VERSION:
 v5
REVISION:
 r02

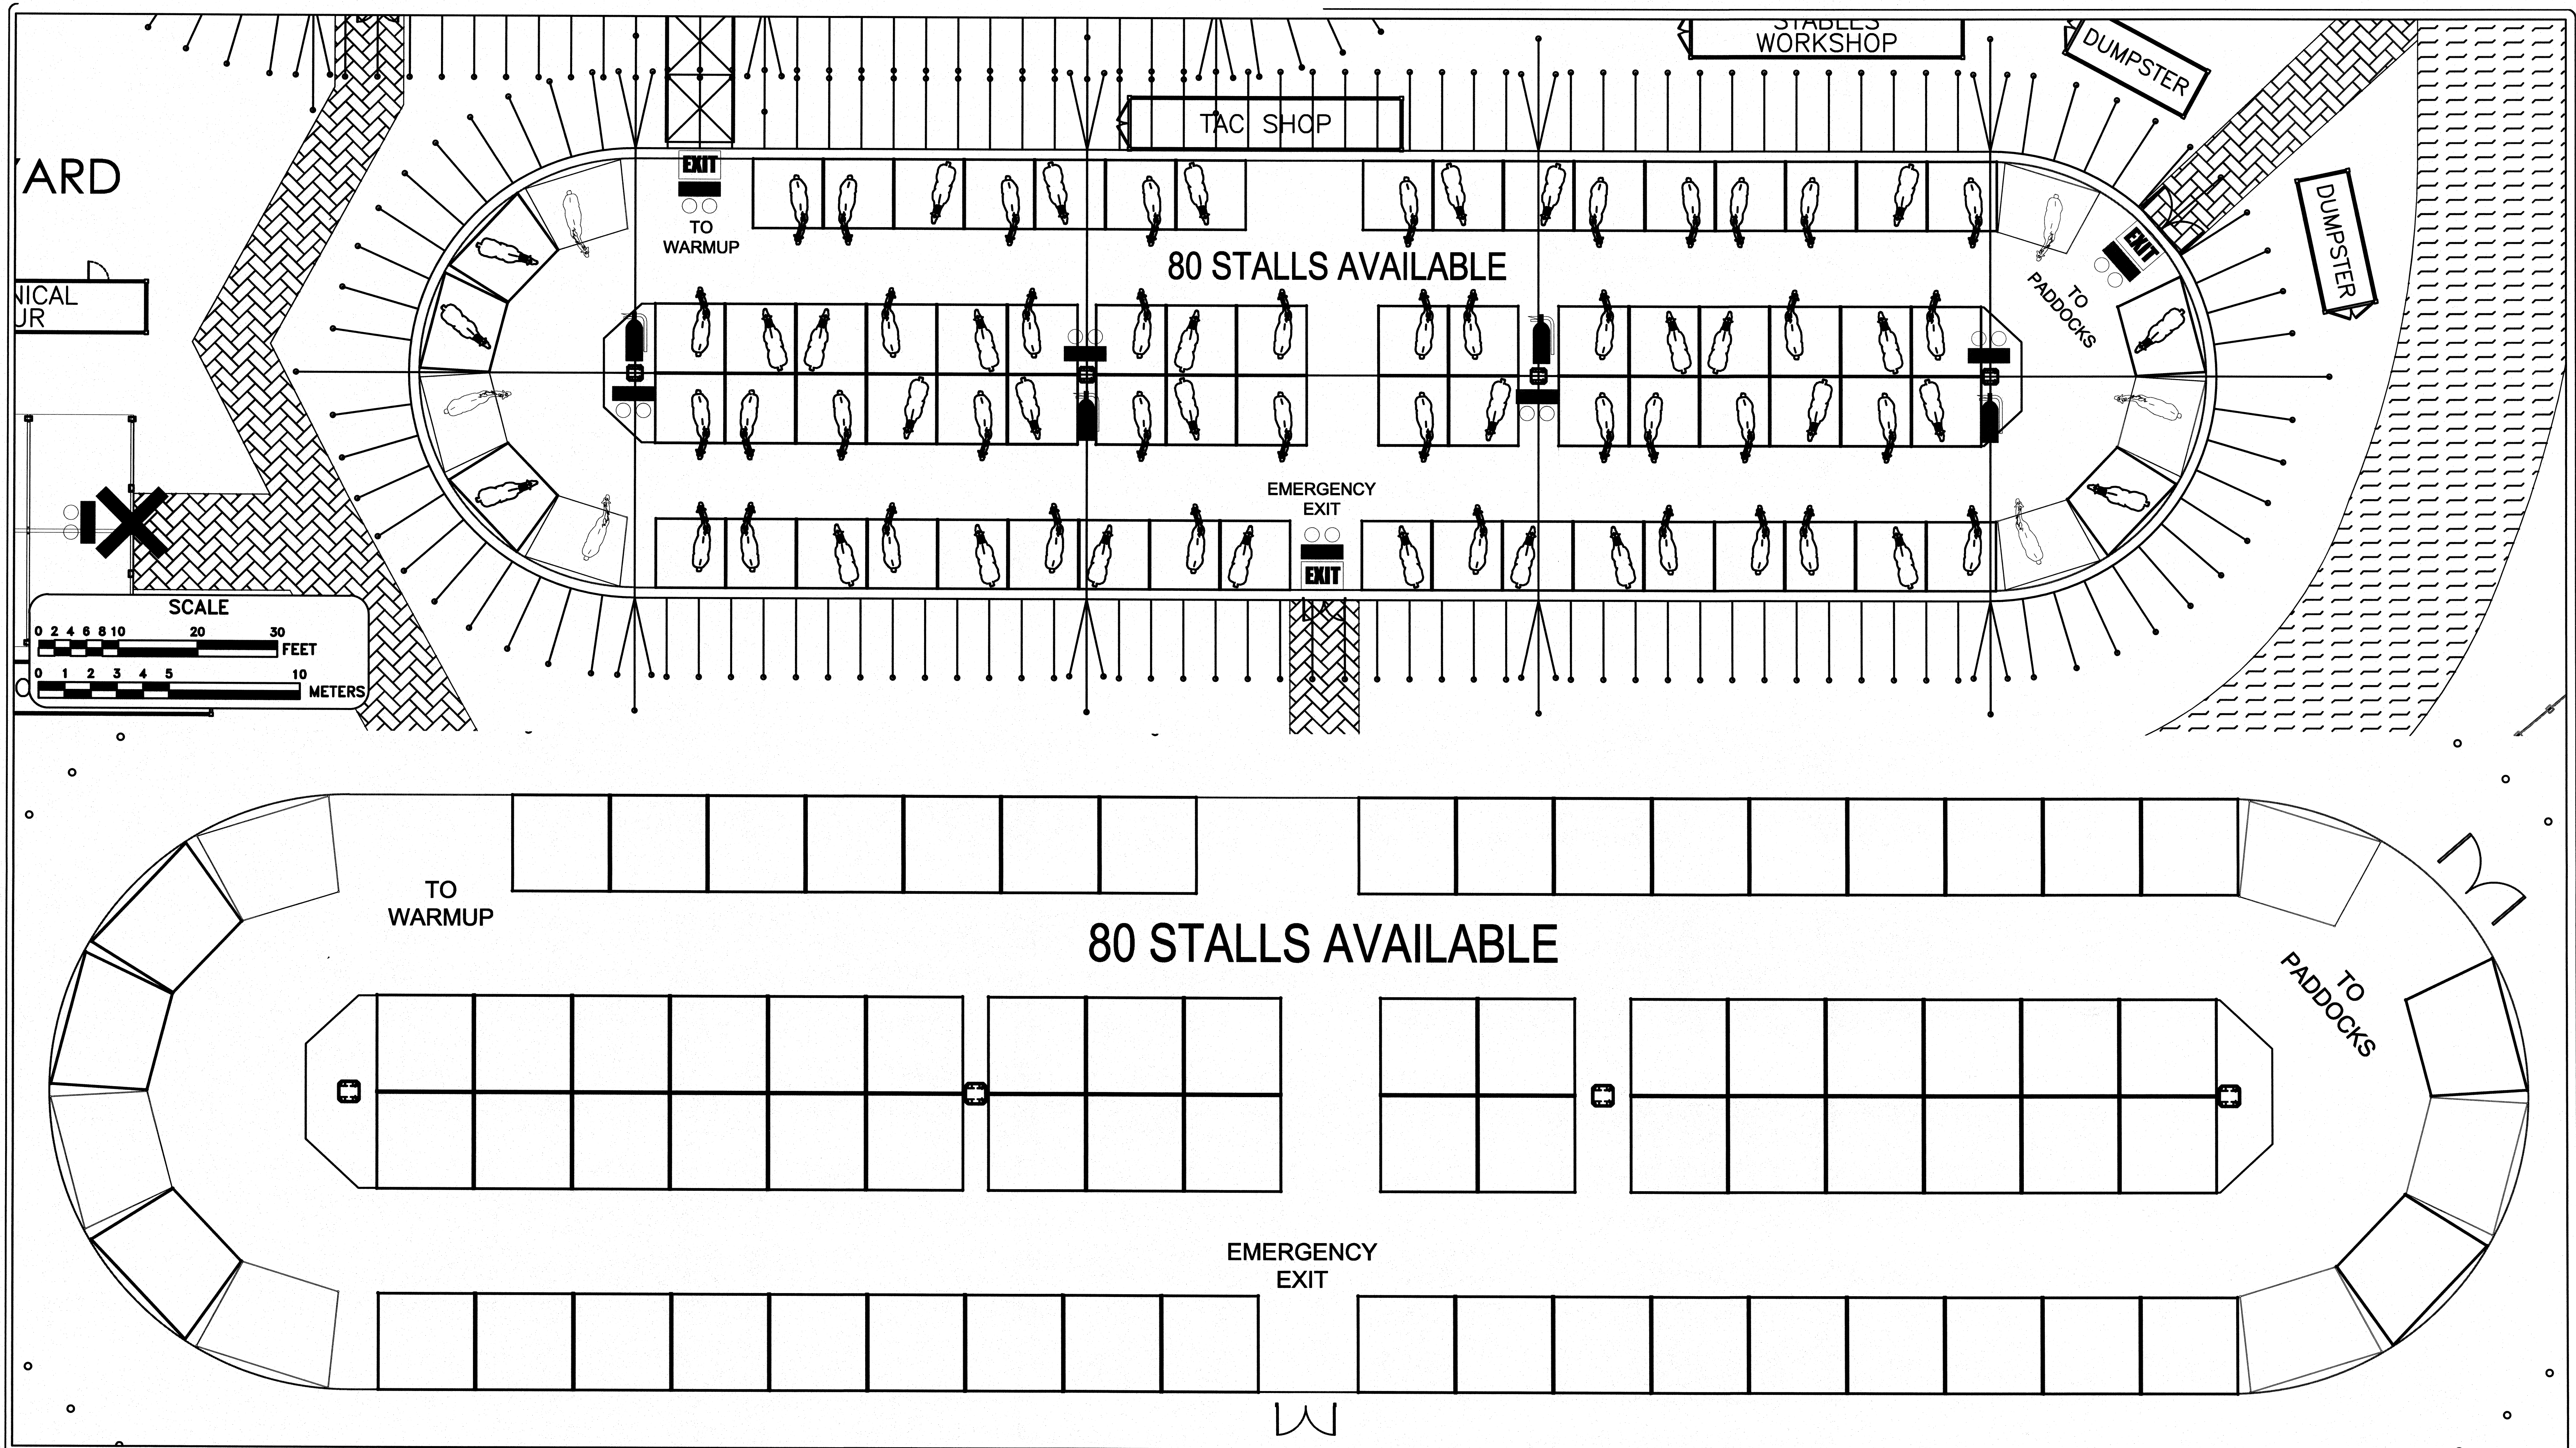

ODYSSEO
cavalia
CAVALIA U.S.A. Inc.
 145 Pine Haven Shores Rd
 suite 1121
 Shelburne VT
 USA 05482
 Phone: 1-866-989-2282
 Fax: 1-514-879-9003

DIRECTORS:
 Marc Beaudry (Tour Dir.)
 James Richardson (Technical Dir.)
 Yves Degagne (Logistic Dir.)
 PROJECT MANAGER:
 Jocelyn Langelier (Head Logistic)
 DRAFTER:
 J.Piette

SCALE: 0.003609 TOLERANCE: 1/16"

PRINT SIZE:
 ANSI B [11" x 17"] (Tabloid)

CONVERSION TABLE:
 Foot - Meter = 0.3048m (30.48cm)
 Meter - Foot = 3.2808399' (3' 3-39/64") (39 3/64")
 Foot² - Meter² = 0.092900304
 Meter² - Foot² = 10.76391

SITE: BOSTON, MA

LAYOUT: TENT DETAILS - Stable

FILE NAME:
 Odysseo_Boston_2013_v5r02.dwg

STAGE: DESIGN

CREATION DATE: (dd/mm/yyyy)
 07/01/2013

VERSION DATE: (dd/mm/yyyy)
 21/05/2013

VERSION: v5 REVISION: r02