


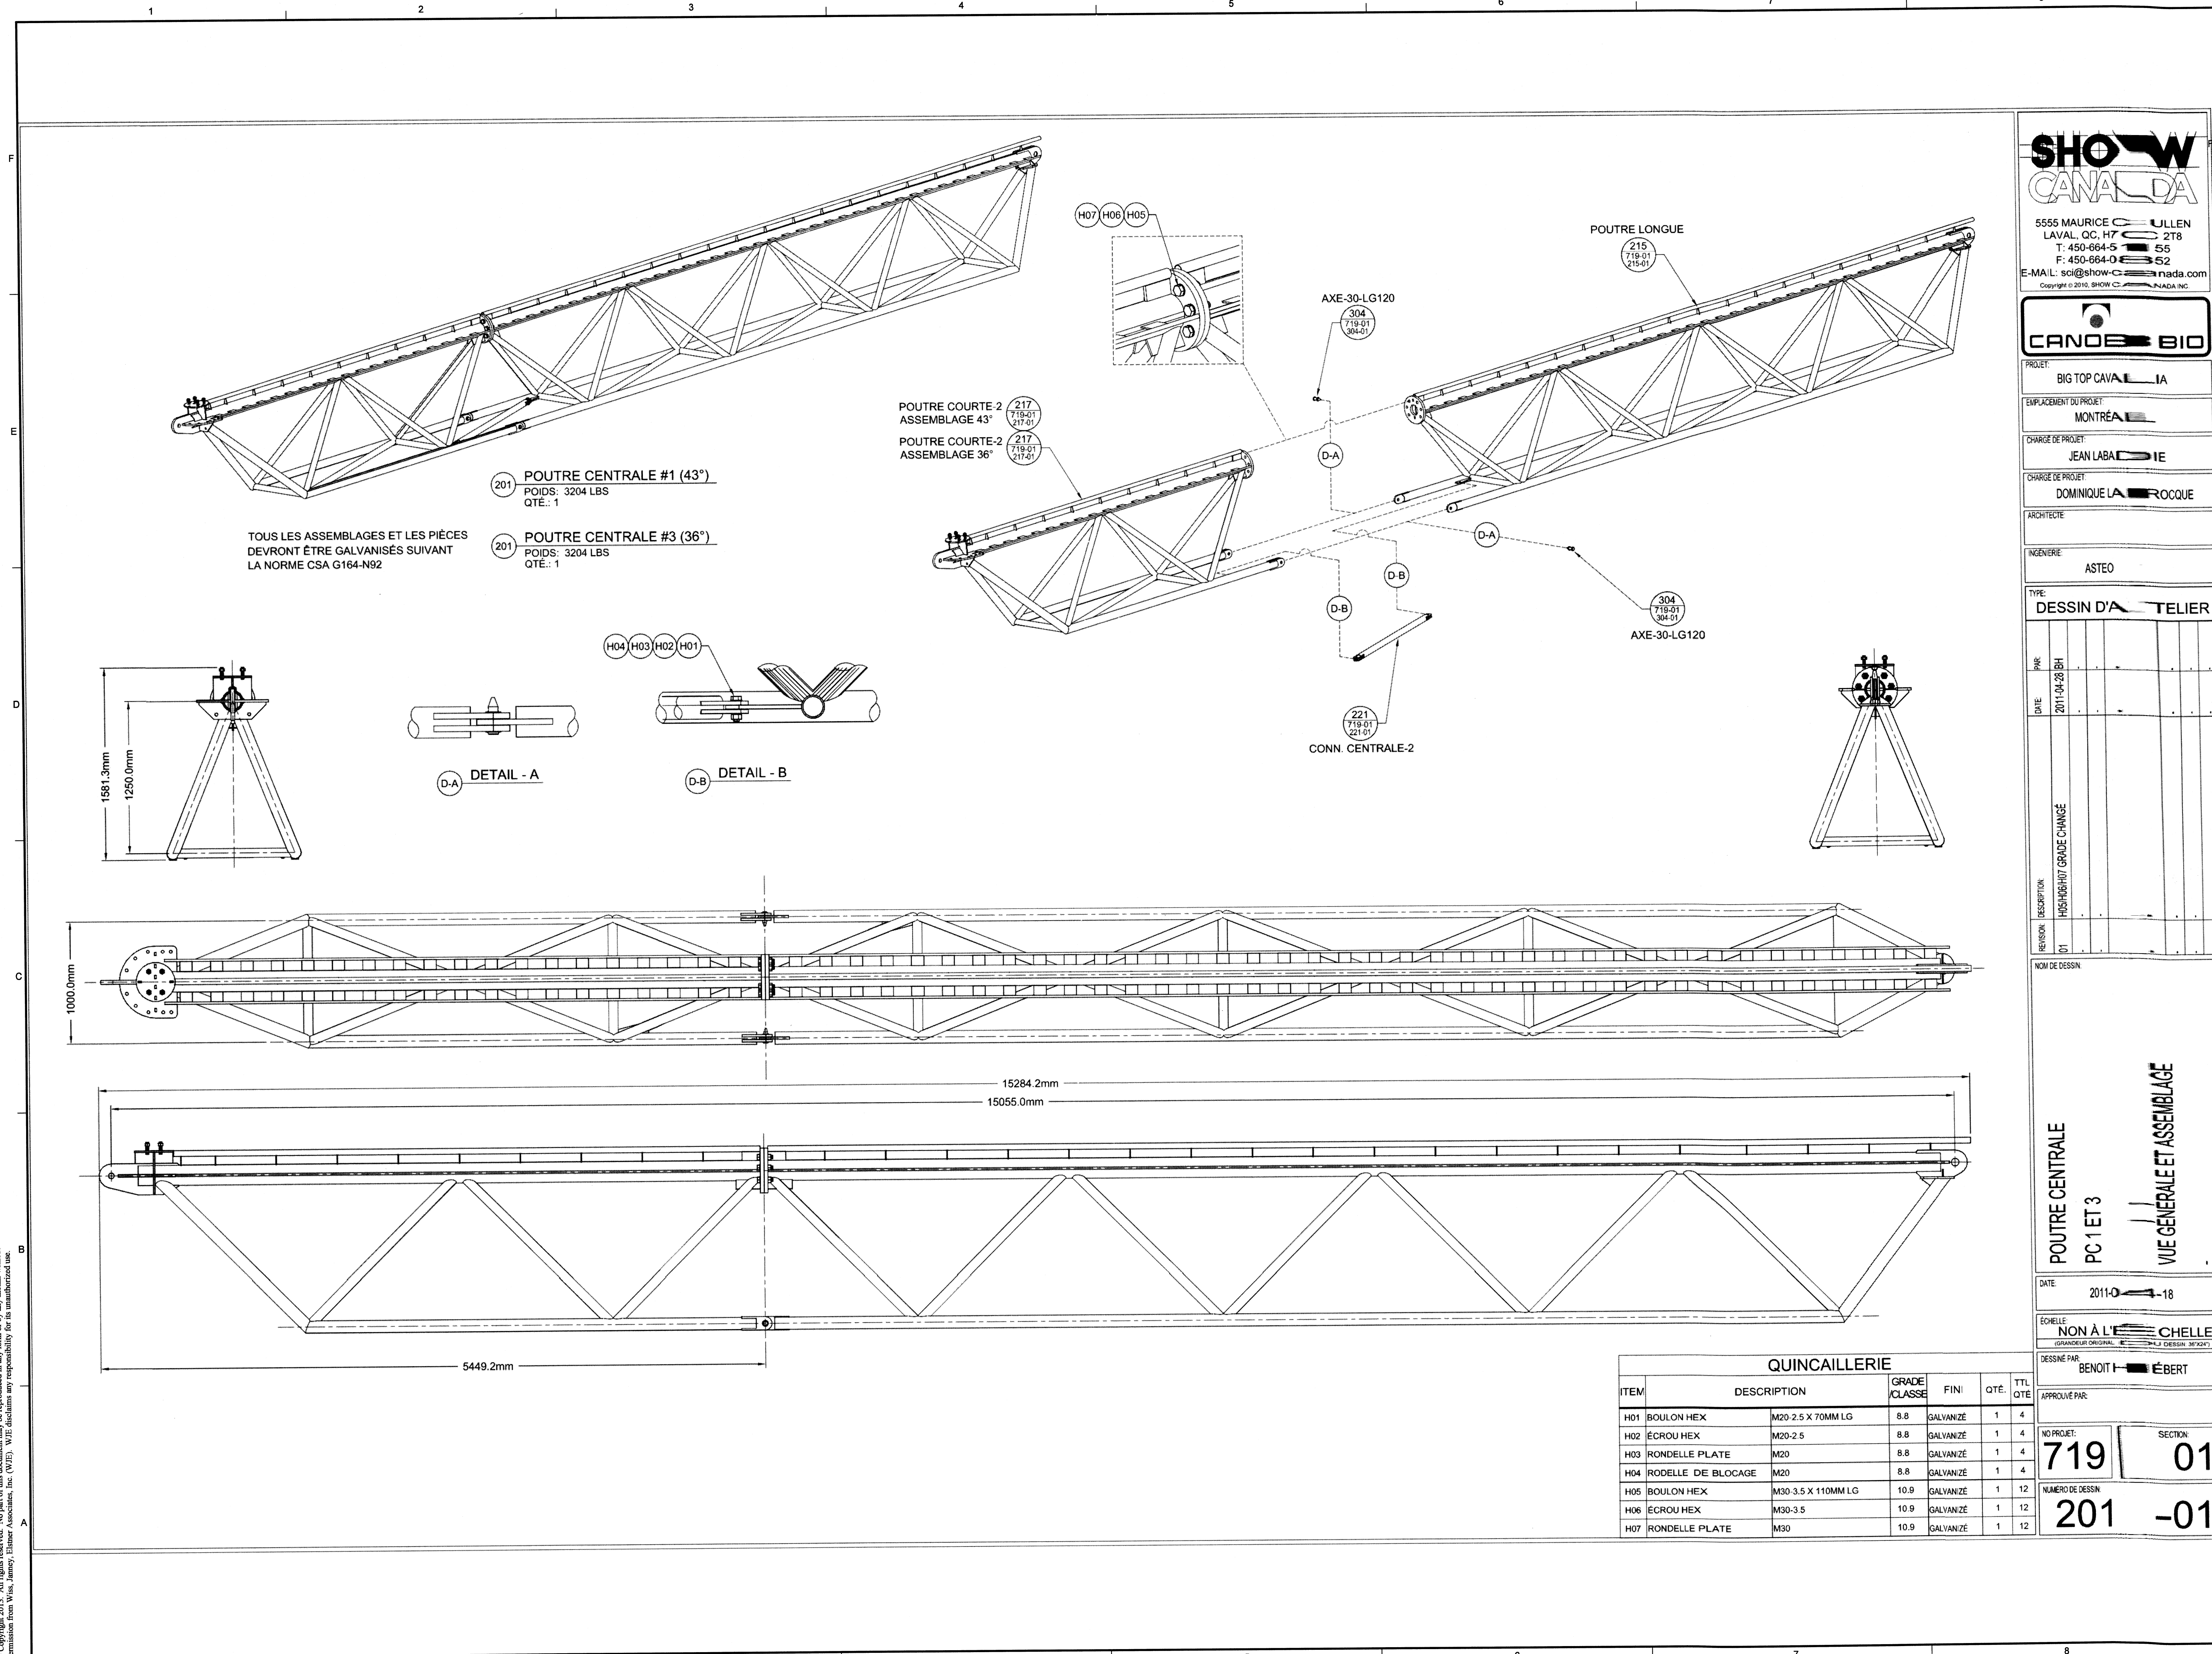

WJE

ENGINEERS
ARCHITECTS
MATERIALS SCIENTISTS

Wiss, Janney, Elstner Associates, Inc.

330 Pfingsten Road
Northbrook, Illinois 60062
847.272.7400 tel | 847.291.4813 fax
www.wje.com

Headquarters & Laboratories: Northbrook, Illinois
Atlanta | Austin | Boston | Chicago | Cleveland | Dallas | Denver | Detroit
Honolulu | Houston | Los Angeles | Minneapolis | New Haven | New York
Princeton | San Francisco | Seattle | Washington, D.C.

SHOW CANADA

5555 MAURICE J. ULLEN
LAVALL, QC, H7 2T8
T: 450-664-5552
F: 450-664-0552
E-MAIL: sci@show-canada.com
Copyright © 2010, SHOW CANADA INC.

CANOE BIO

PROJET:
BIG TOP CAVALLIA
EMPLACEMENT DU PROJET:
MONTREAL
CHARGE DE PROJET:
JEAN LABADIE
CHARGE DE PROJET:
DOMINIQUE LAUROQUE
ARCHITECTE:
INGENIERE:
ASTEO
TYPE:
DESSIN D'ATELIER
PAR:
DATE:
2011-04-28 BH
DESCRIPTION:
HISHIGHUT GRADE CHANGE
REVISION:
DT
NOM DE DESSIN:
POUTRE CENTRALE
PC 1 ET 3
VUE GENERALE ET ASSEMBLAGE
DATE:
2011-04-18
ECHELLE:
NON A L'ECHELLE
(GRANDEUR ORIGINAL: 36" X 24")
DESINÉ PAR:
BENOIT LEBERT
APPROUVÉ PAR:
NO PROJET:
719
SECTION:
01
NUMERO DE DESSIN:
201 -01

Odysseo

Cavalia

Odysseo - Cavalia
201 Assembly Square Drive
Somerville, Massachusetts
02145


Cavalia USA Inc.
145 Pine Haven Shores Rd.
Suite 1121
Shelburne, Vermont 05482

Project No. 2013.0179
Date 05/16/2013
Drawn SLL
Checked JCM/RAW
Scale As Noted
Big Top - Center Beam
Sheet Title
Sheet No. S-113


© Copyright 2013. All rights reserved. No part of this document may be reproduced in any form or by any means without permission from Wiss, Janney, Elstner Associates, Inc. (WJE). WJE disclaims any responsibility for its unauthorized use.

S-20 1


© Copyright 2013. All rights reserved. No part of this document may be reproduced in any form or by any means without permission from Wiss, Janney, Elstner Associates, Inc. (WJE). WJE disclaims any responsibility for the manufacture of the tent.

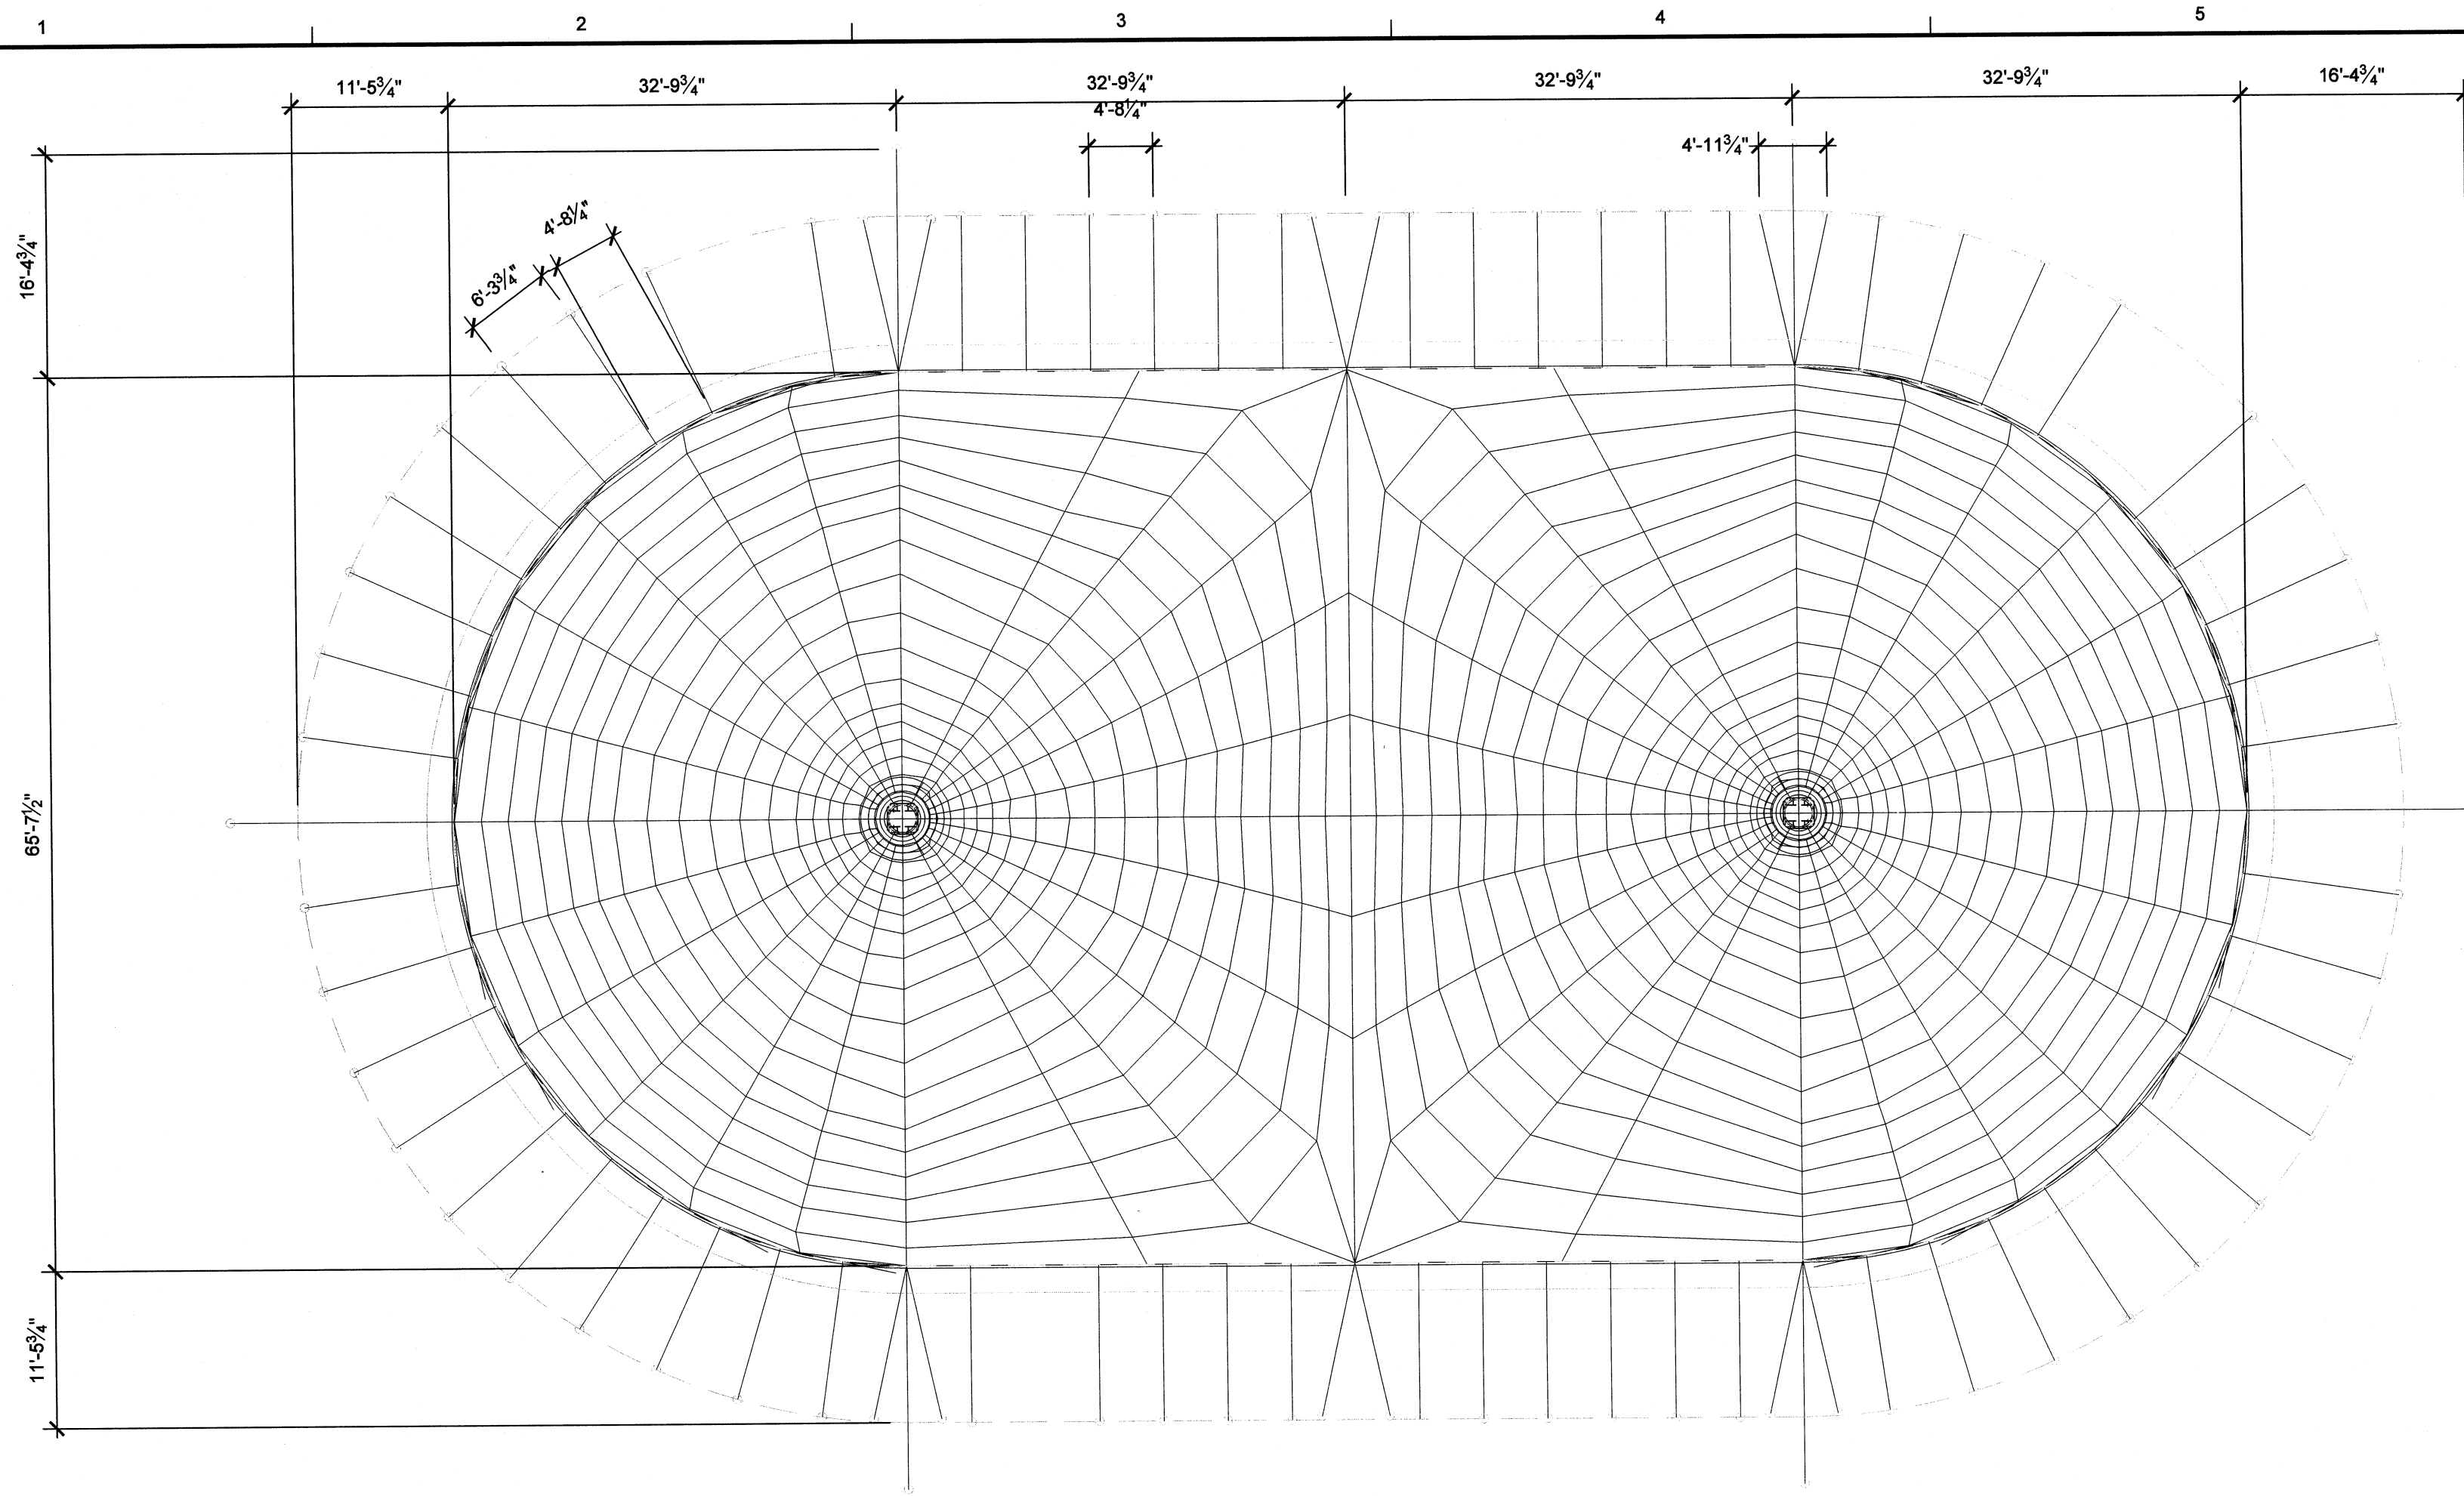

1 TENT PLAN
SCALE: 3/32" = 1'-0"

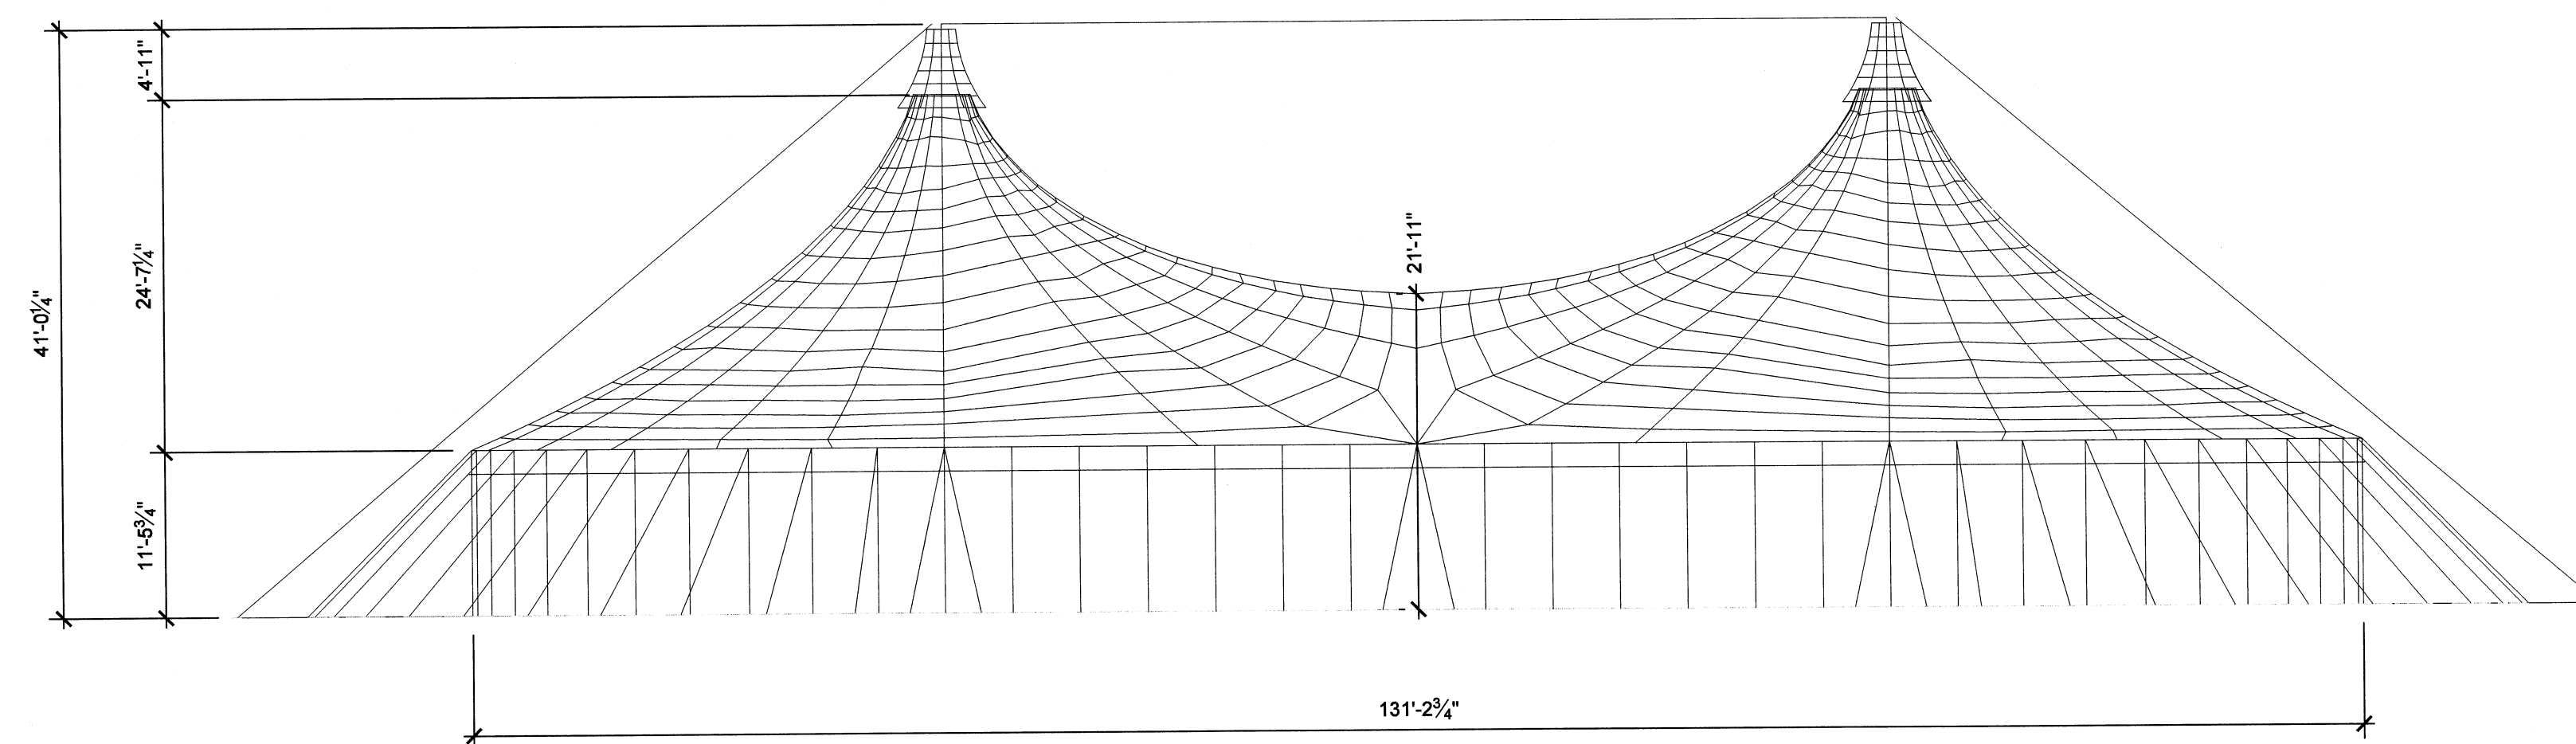

2 TENT SIDE VIEW
SCALE: 3/32" = 1'-0"

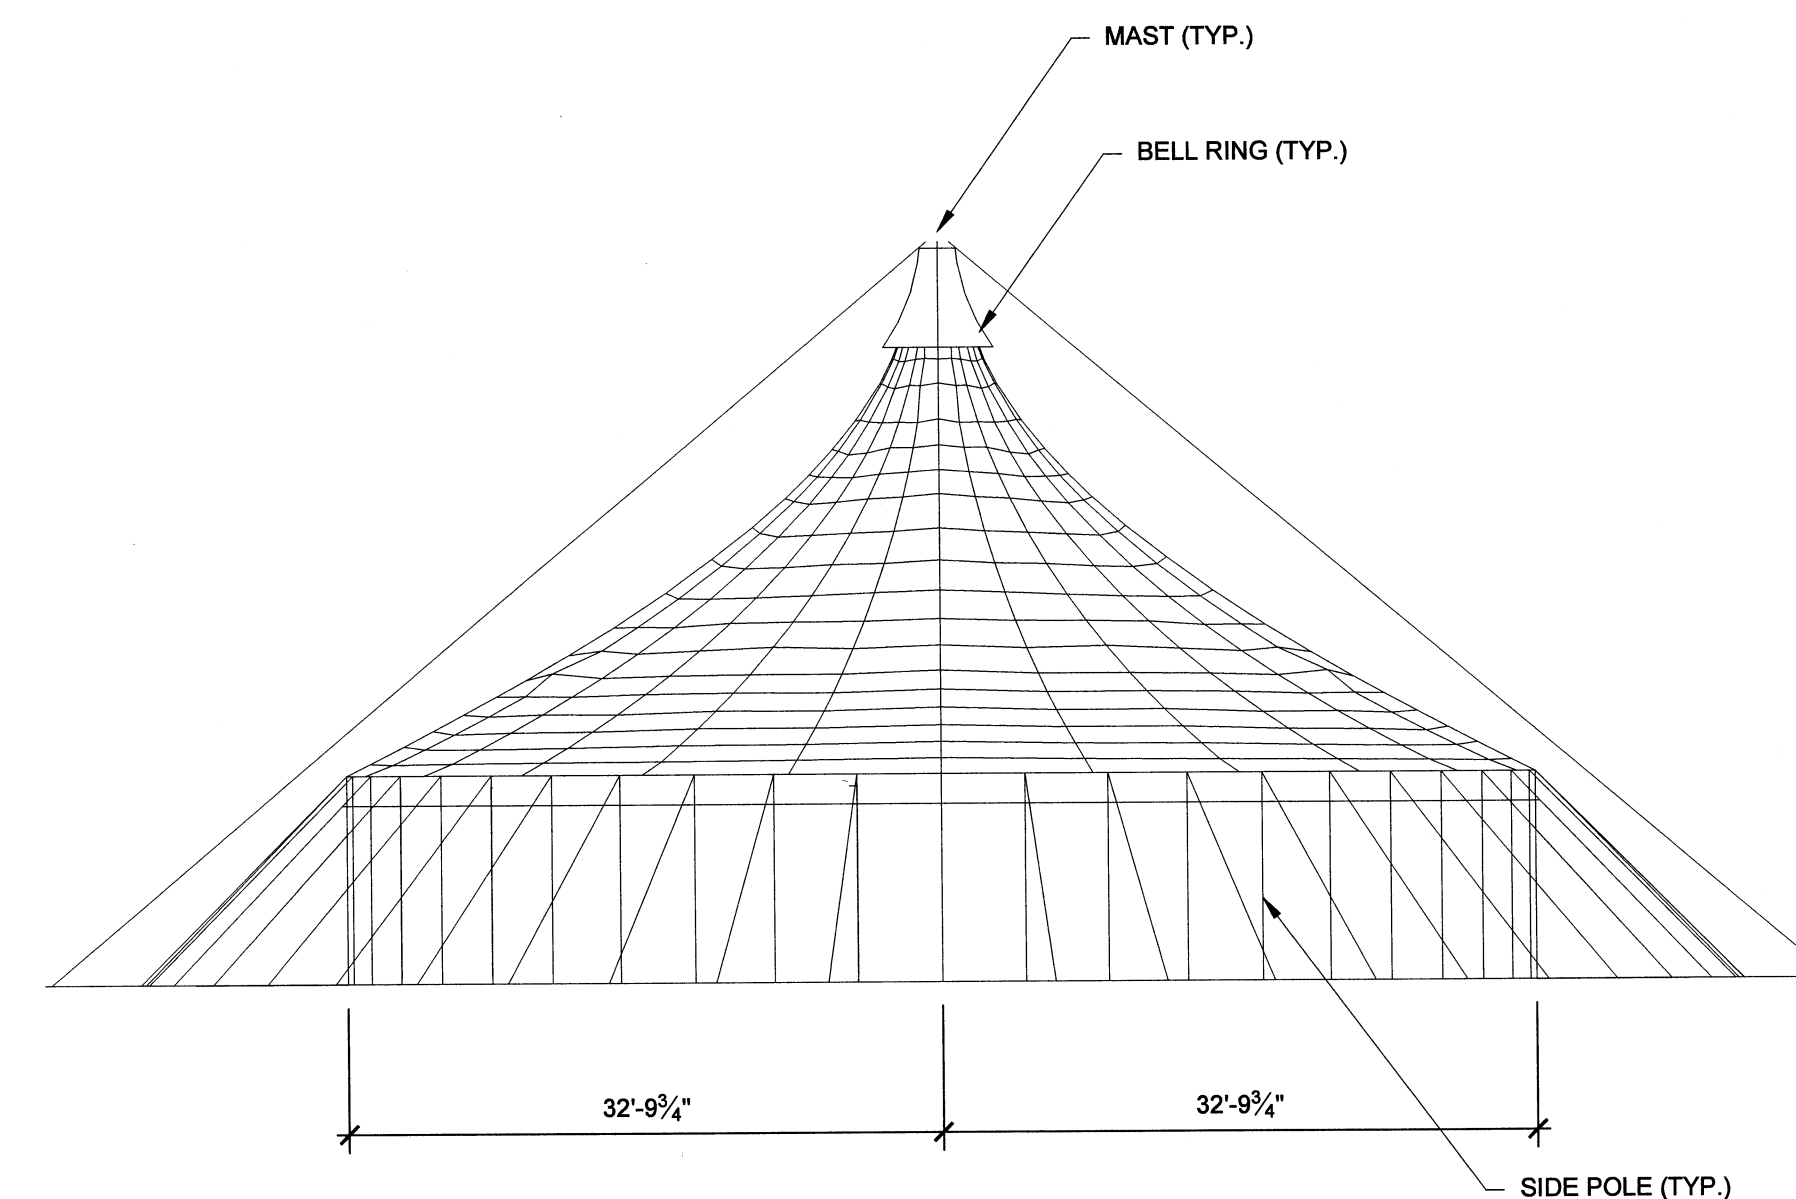


3 TENT END VIEW
SCALE: 3/32" = 1'-0"

NOTE:
TENT SIDEWALLS NOT SHOWN FOR CLARITY.

WJE ENGINEERS
ARCHITECTS
MATERIALS SCIENTISTS

Wiss, Janney, Elstner Associates, Inc.
330 Pfingsten Road
Northbrook, Illinois 60062
847.272.7400 tel | 847.291.4813 fax
www.wje.com

Headquarters & Laboratories: Northbrook, Illinois
Atlanta | Austin | Boston | Chicago | Cleveland | Dallas | Denver | Detroit
Honolulu | Houston | Los Angeles | Minneapolis | New Haven | New York
Princeton | San Francisco | Seattle | Washington, D.C.

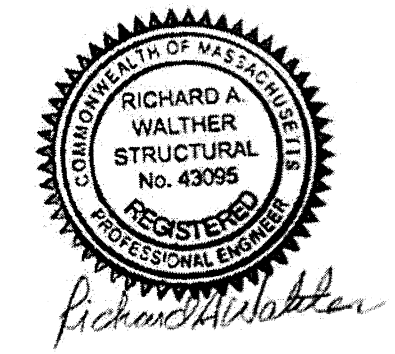

Project

Odysseo
Cavalia

Odysseo - Cavalia
201 Assembly Square Drive
Somerville, Massachusetts
02145

Client


Cavalia USA Inc.
145 Pine Haven Shores Rd.
Suite 1121
Shelburne, Vermont 05482

Mark	Date	Description
Project No.	2013.0179	
Date	05/16/2013	
Drawn	SLL	
Checked	JCM/RAW	
Scale	As Noted	

2 Mast Tent - Plan and
Elevation

Sheet Title

Sheet No. **S-202**

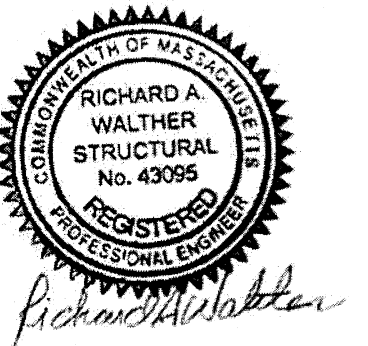

Project

Odysseio

Odysseo - Cavalia
201 Assembly Square Drive
Somerville, Massachusetts
02145


Cavalía USA Inc.
145 Pine Haven Shores Rd.
Suite 1121
Shelburne, Vermont 05482

Mark	Date	Description

Project No.	2013.0179
Date	05/16/2013
Drawn	SLL
Checked	JCM/RAW
Scale	As Noted


3 Mast Tent - Isometric

Sheet Title

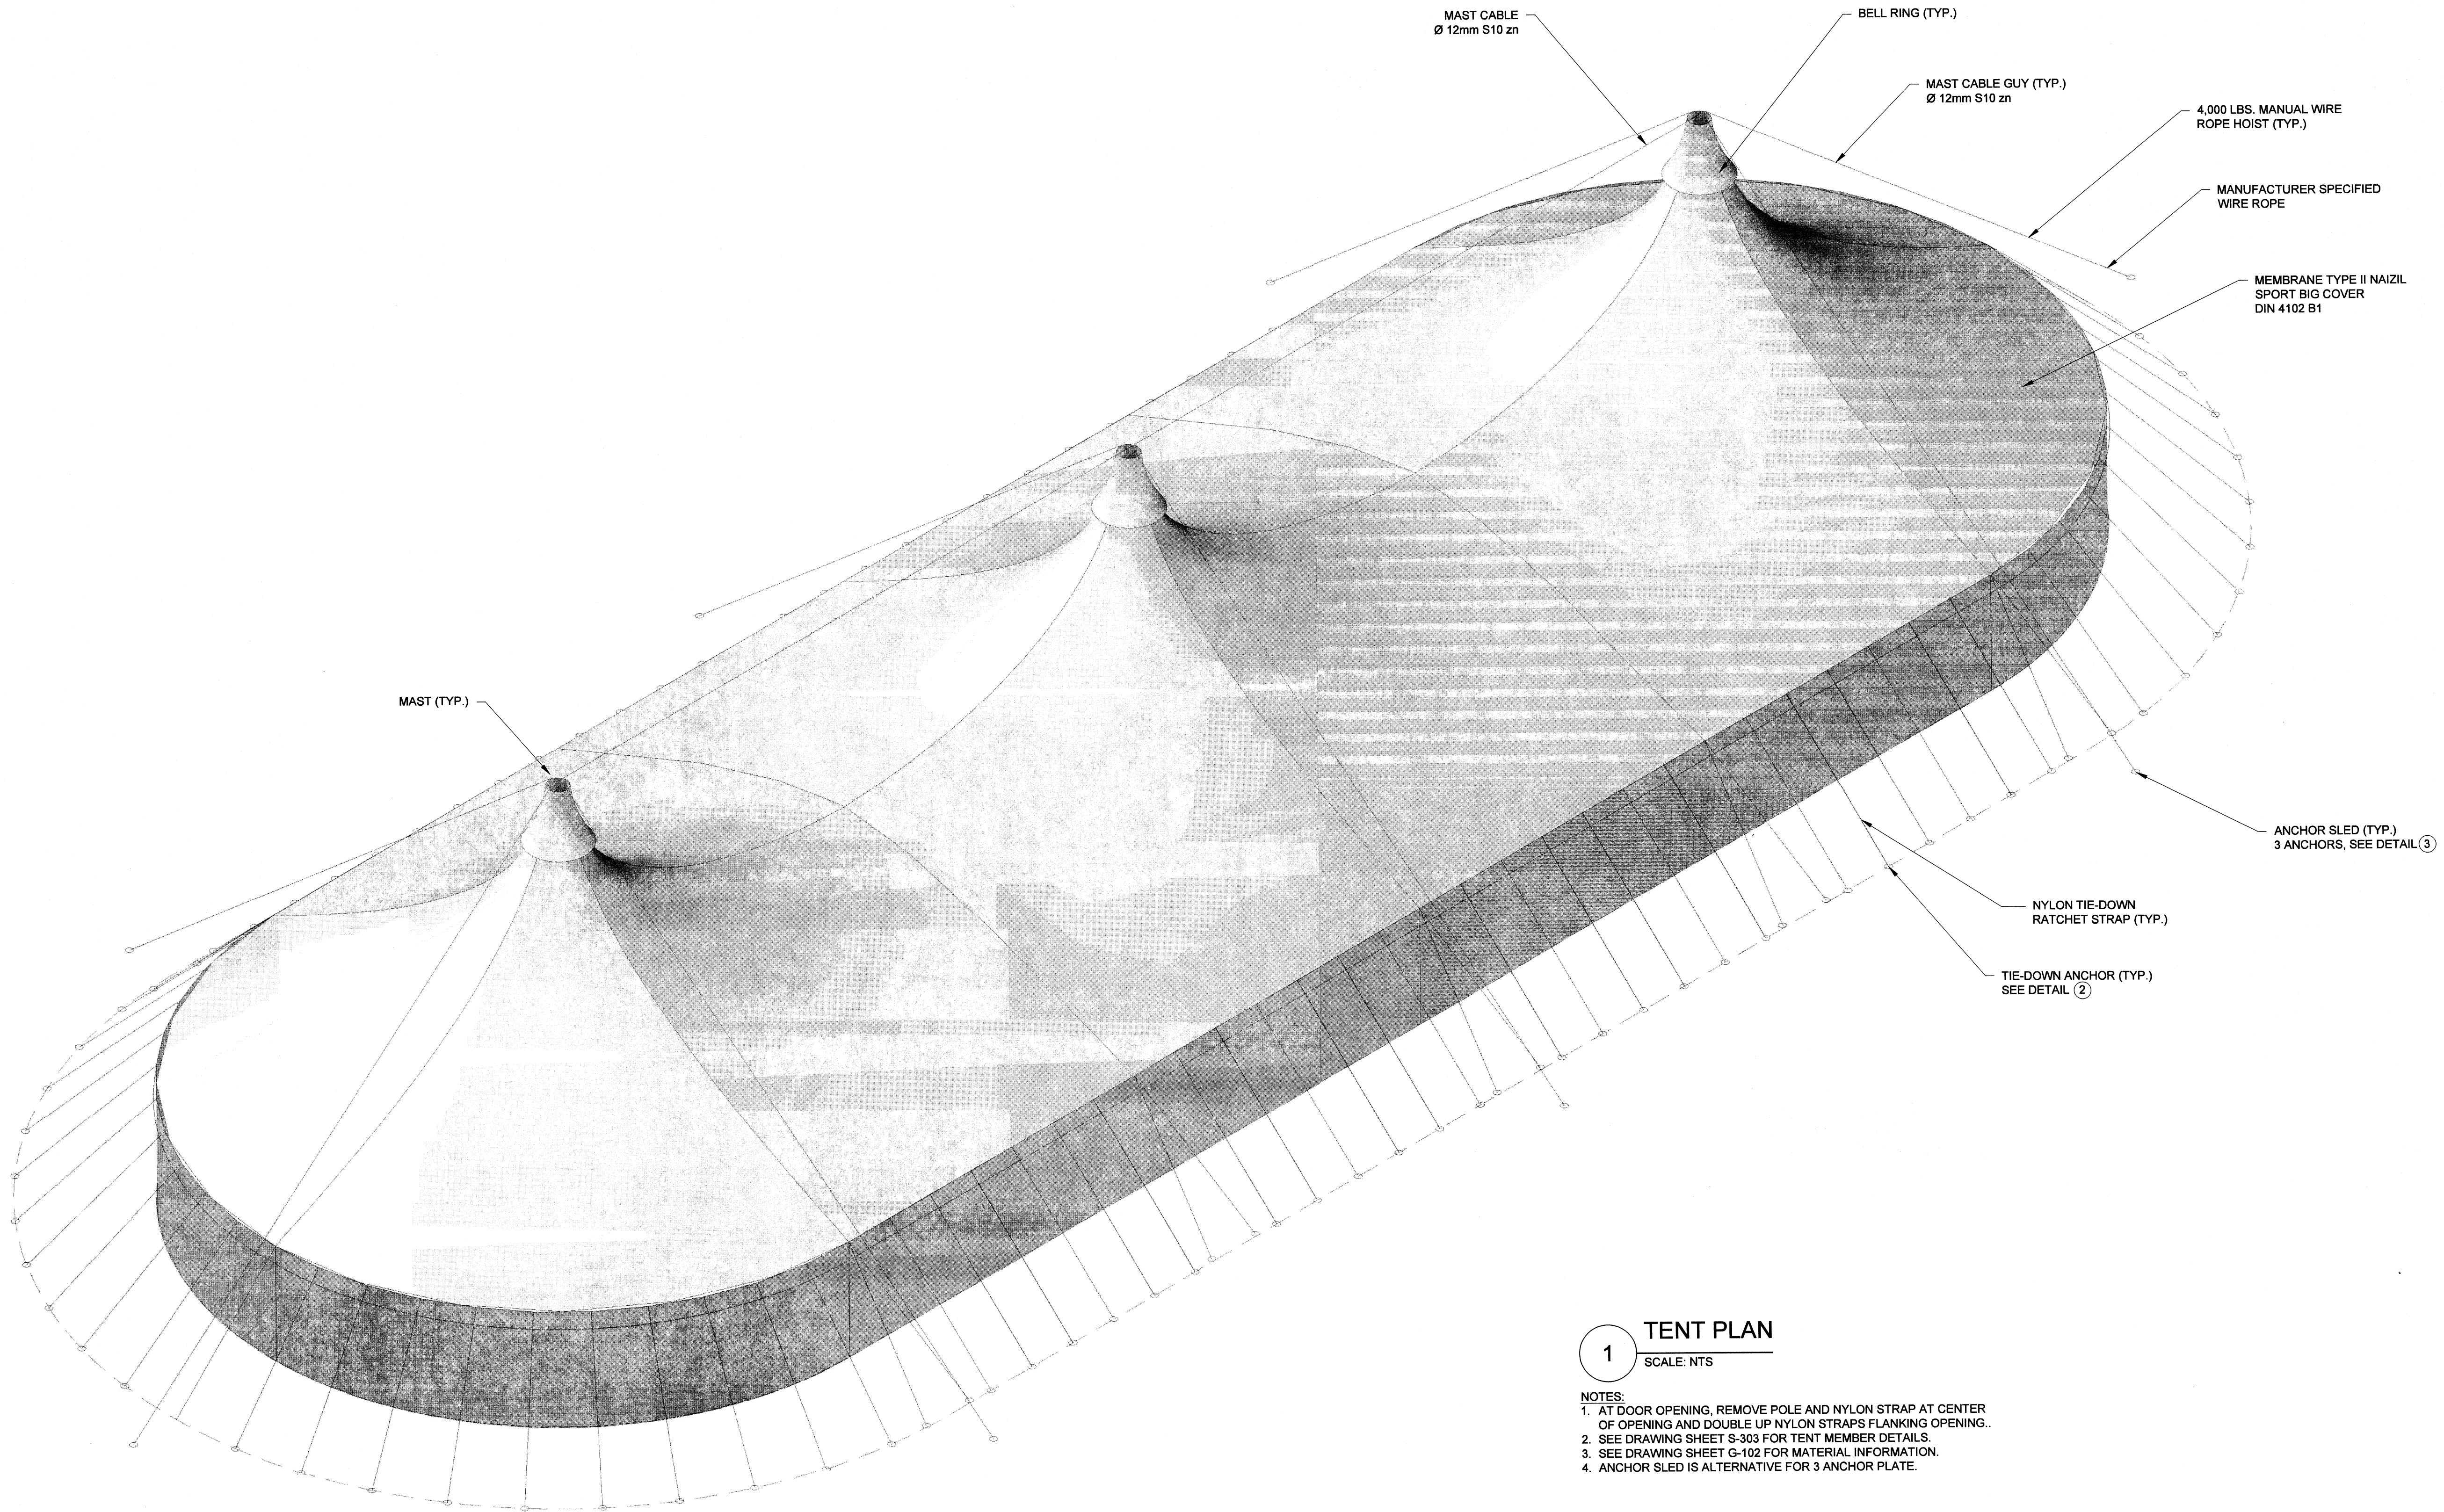
Sheet No. **S-301**

1 **TENT PLAN**
SCALE: NTS


- NOTES:**
1. AT DOOR OPENING, REMOVE POLE AND NYLON STRAP AT CENTER OF OPENING AND DOUBLE UP NYLON STRAPS FLANKING OPENING.
 2. SEE DRAWING SHEET S-303 FOR TENT MEMBER DETAILS.
 3. SEE DRAWING SHEET G-102 FOR MATERIAL INFORMATION.
 4. ANCHOR SLED IS ALTERNATIVE FOR 3 ANCHOR PLATE.

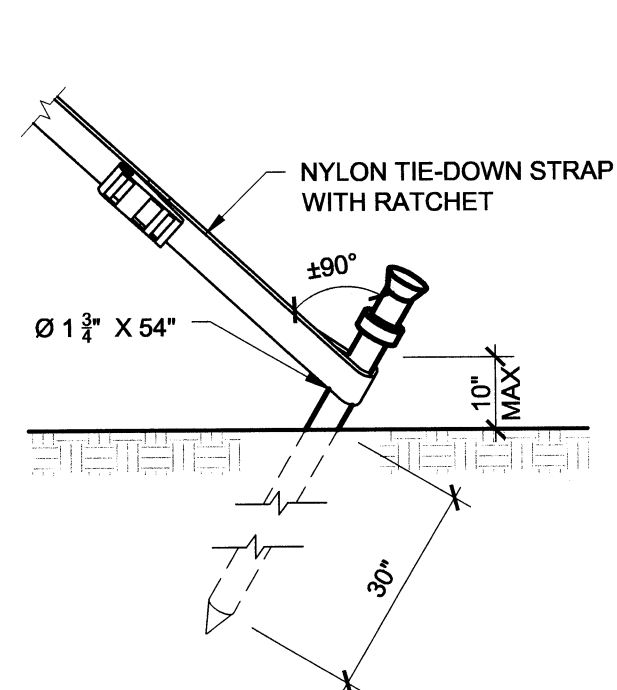

2 ANCHOR STAKE
SCALE: 1" = 1'-0"

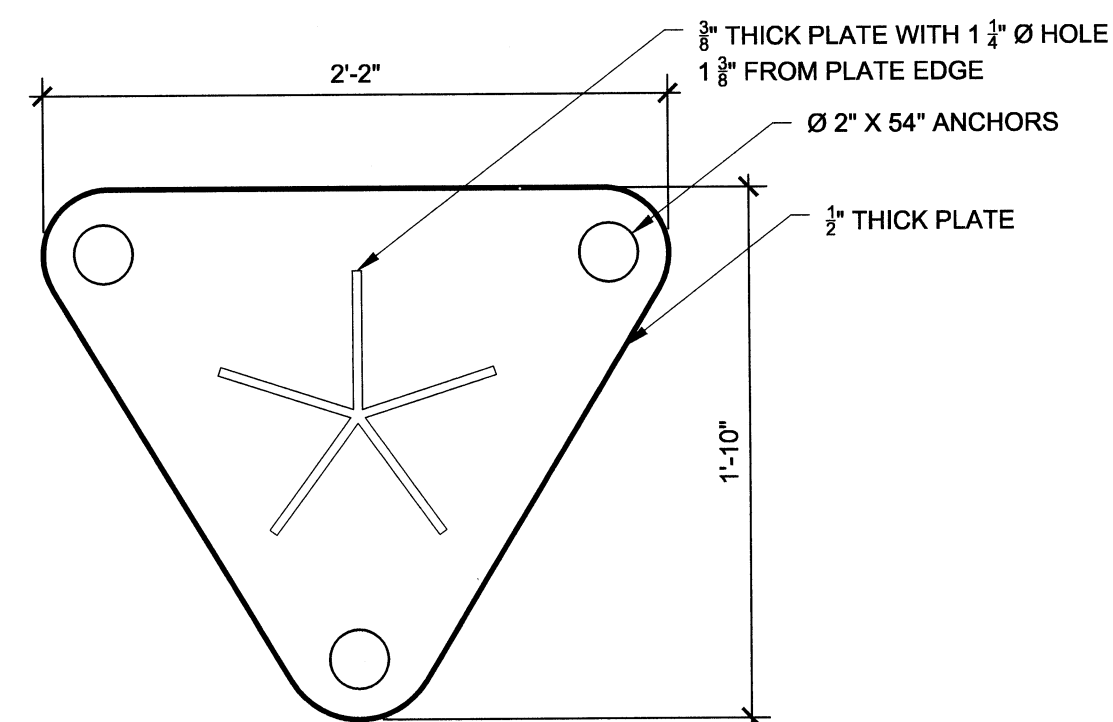


3 **ANCHOR PLATE**
SCALE: 1 1/2" = 1'-0"

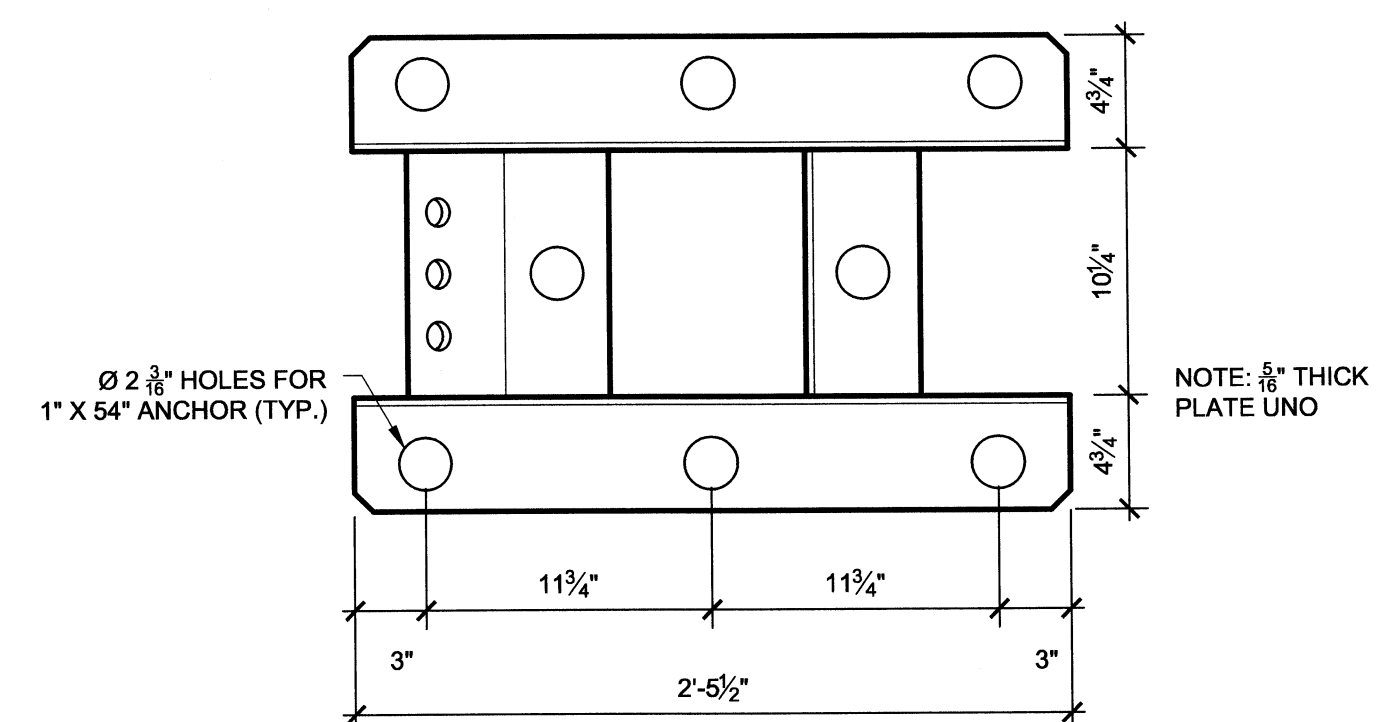


4 ANCHOR SLED
SCALE: 1 1/2" = 1'-0"


© Copyright 2013. All rights reserved. No part of this document may be reproduced in any form or by any means without permission from Wiss, Janney, Elstner Associates, Inc. (WJE). WJE disclaims any responsibility for its unauthorized use.

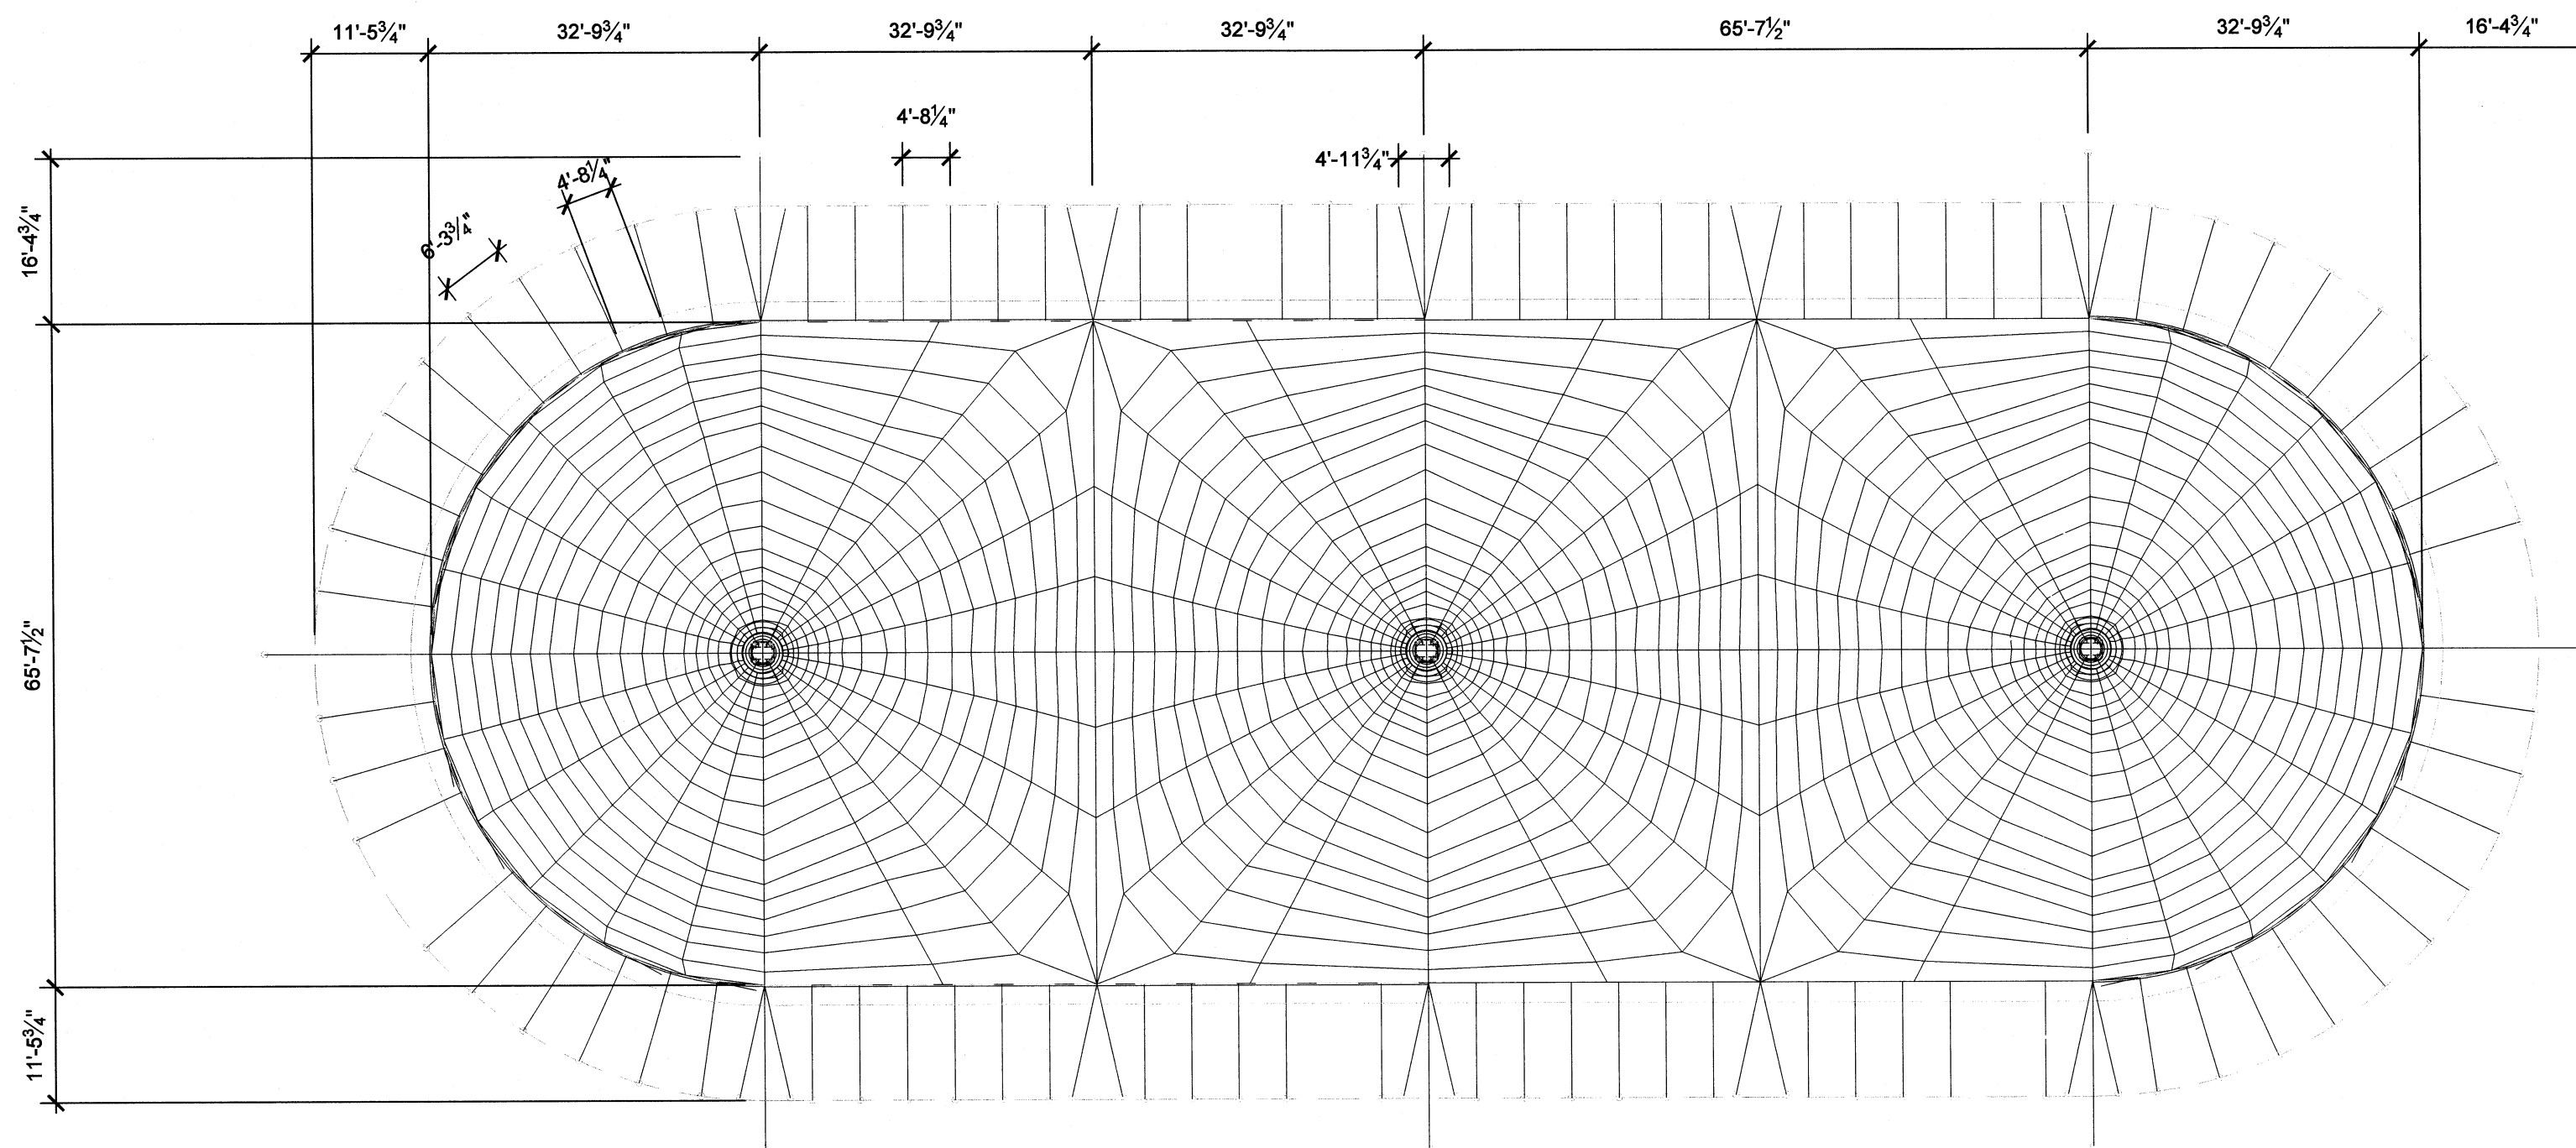

1 TENT PLAN
SCALE: 3/32" = 1'-0"

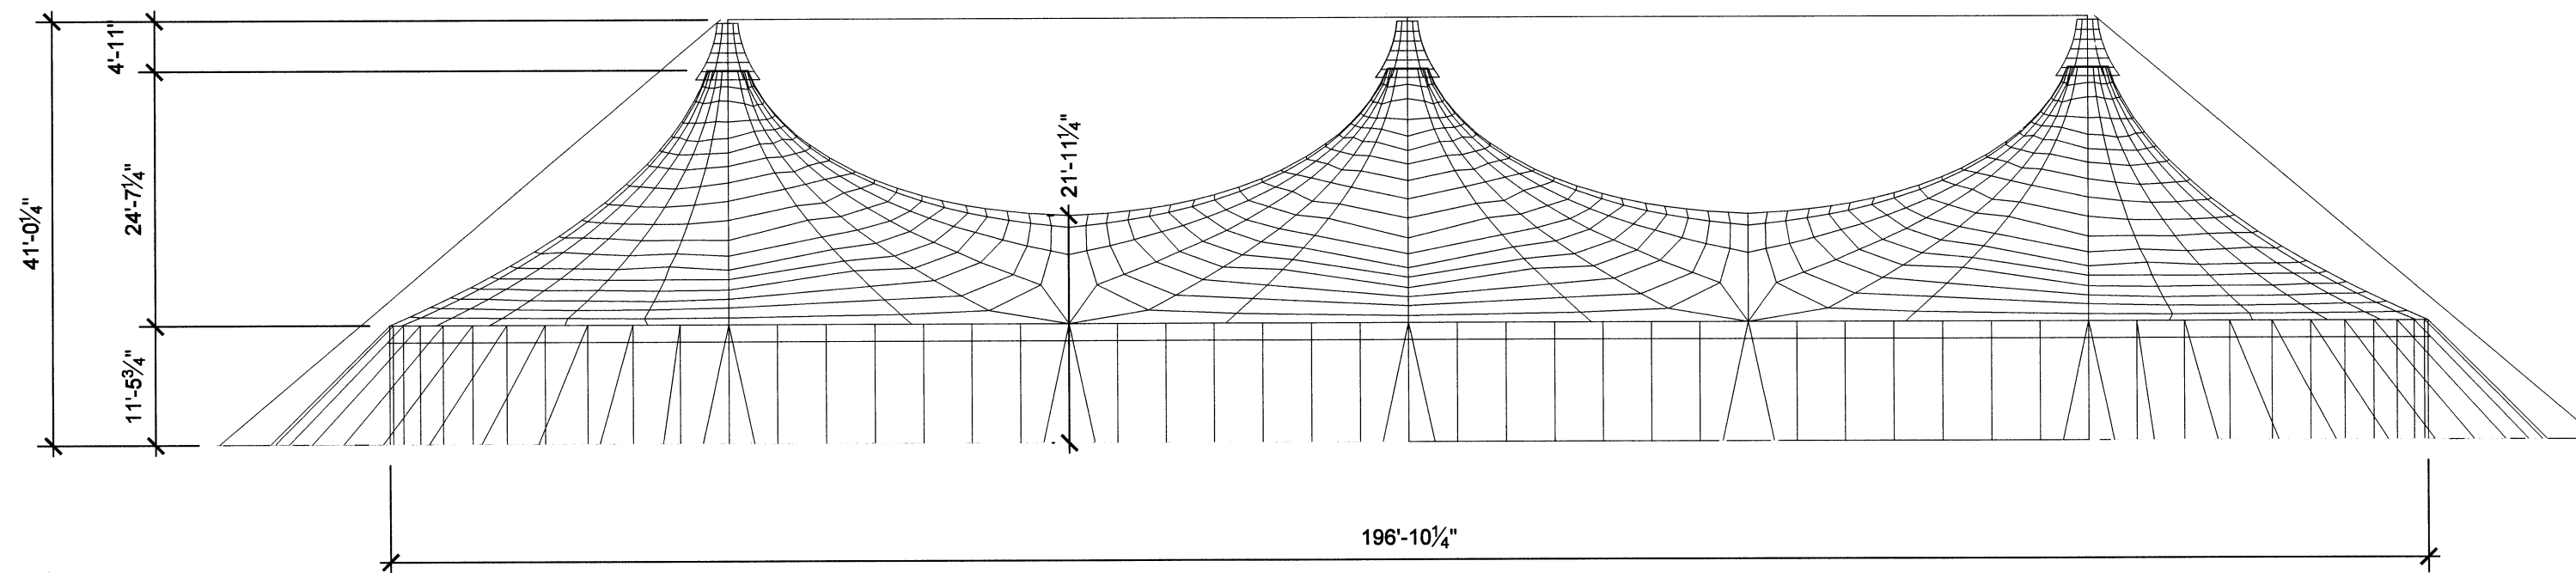

2 TENT SIDE VIEW
SCALE: 3/32" = 1'-0"

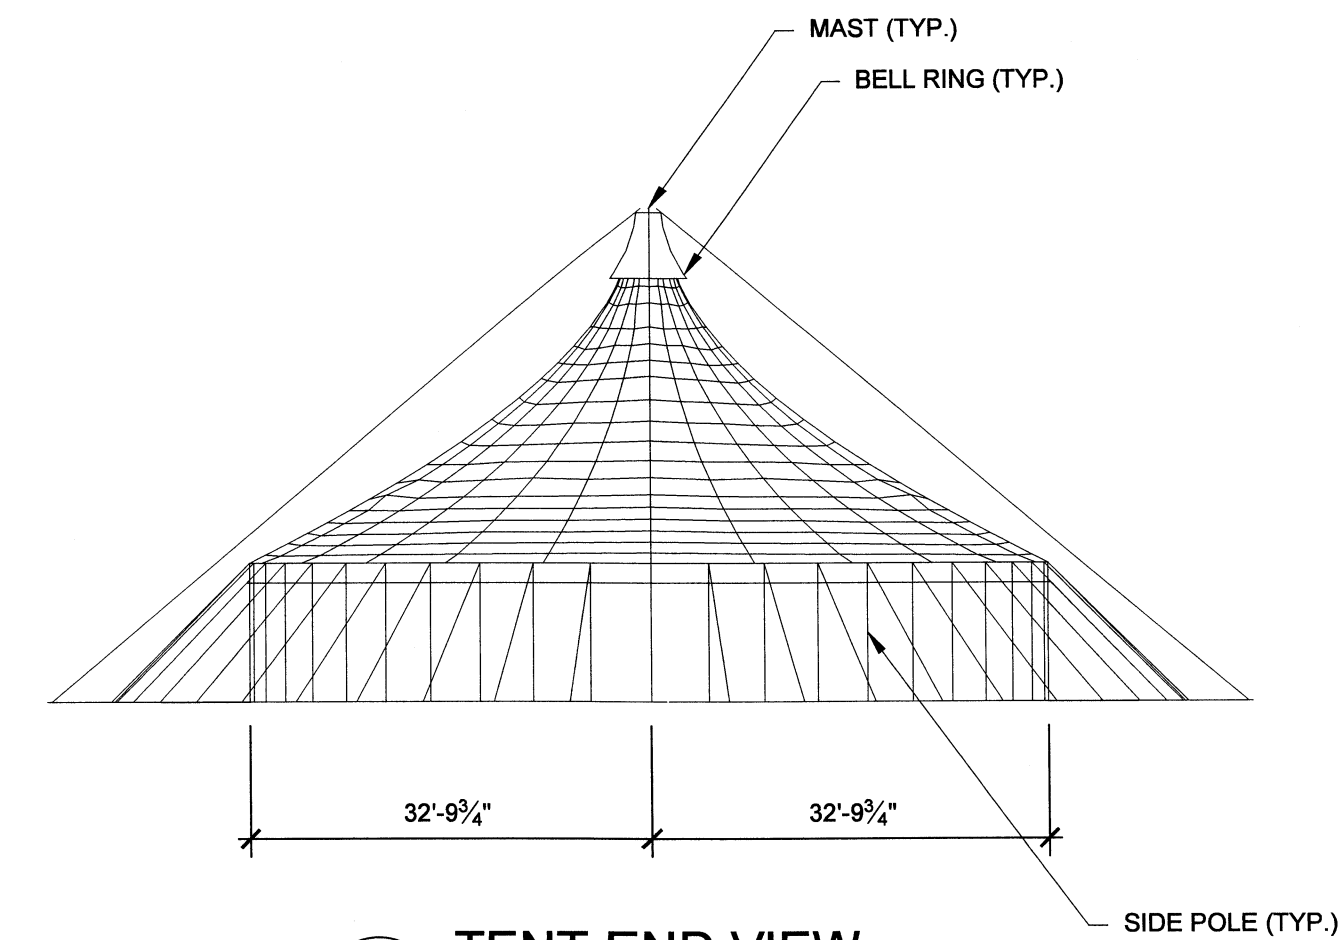


3 TENT END VIEW
SCALE: 3/32" = 1'-0"

NOTE:
TENT SIDEWALLS NOT SHOWN FOR CLARITY.

WJE ENGINEERS
ARCHITECTS
MATERIALS SCIENTISTS

Wiss, Janney, Elstner Associates, Inc.
330 Pfingsten Road
Northbrook, Illinois 60062
847.272.7400 tel | 847.291.4813 fax
www.wje.com

Headquarters & Laboratories: Northbrook, Illinois
Atlanta | Austin | Boston | Chicago | Cleveland | Dallas | Denver | Detroit
Honolulu | Houston | Los Angeles | Minneapolis | New Haven | New York
Princeton | San Francisco | Seattle | Washington, D.C.

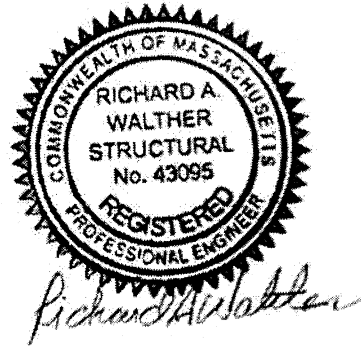

Project

Odysseo
Cavalia

Odysseo - Cavalia
201 Assembly Square Drive
Somerville, Massachusetts
02145

Client

Cavalia USA Inc.
145 Pine Haven Shores Rd.
Suite 1121
Shelburne, Vermont 05482

Mark	Date	Description

Project No. 2013.0179

Date 05/16/2013

Drawn SLL

Checked JCM/RAW


Scale As Noted

**3 Mast Tent - Plan and
Elevation**

Sheet Title


Sheet No.

S-302

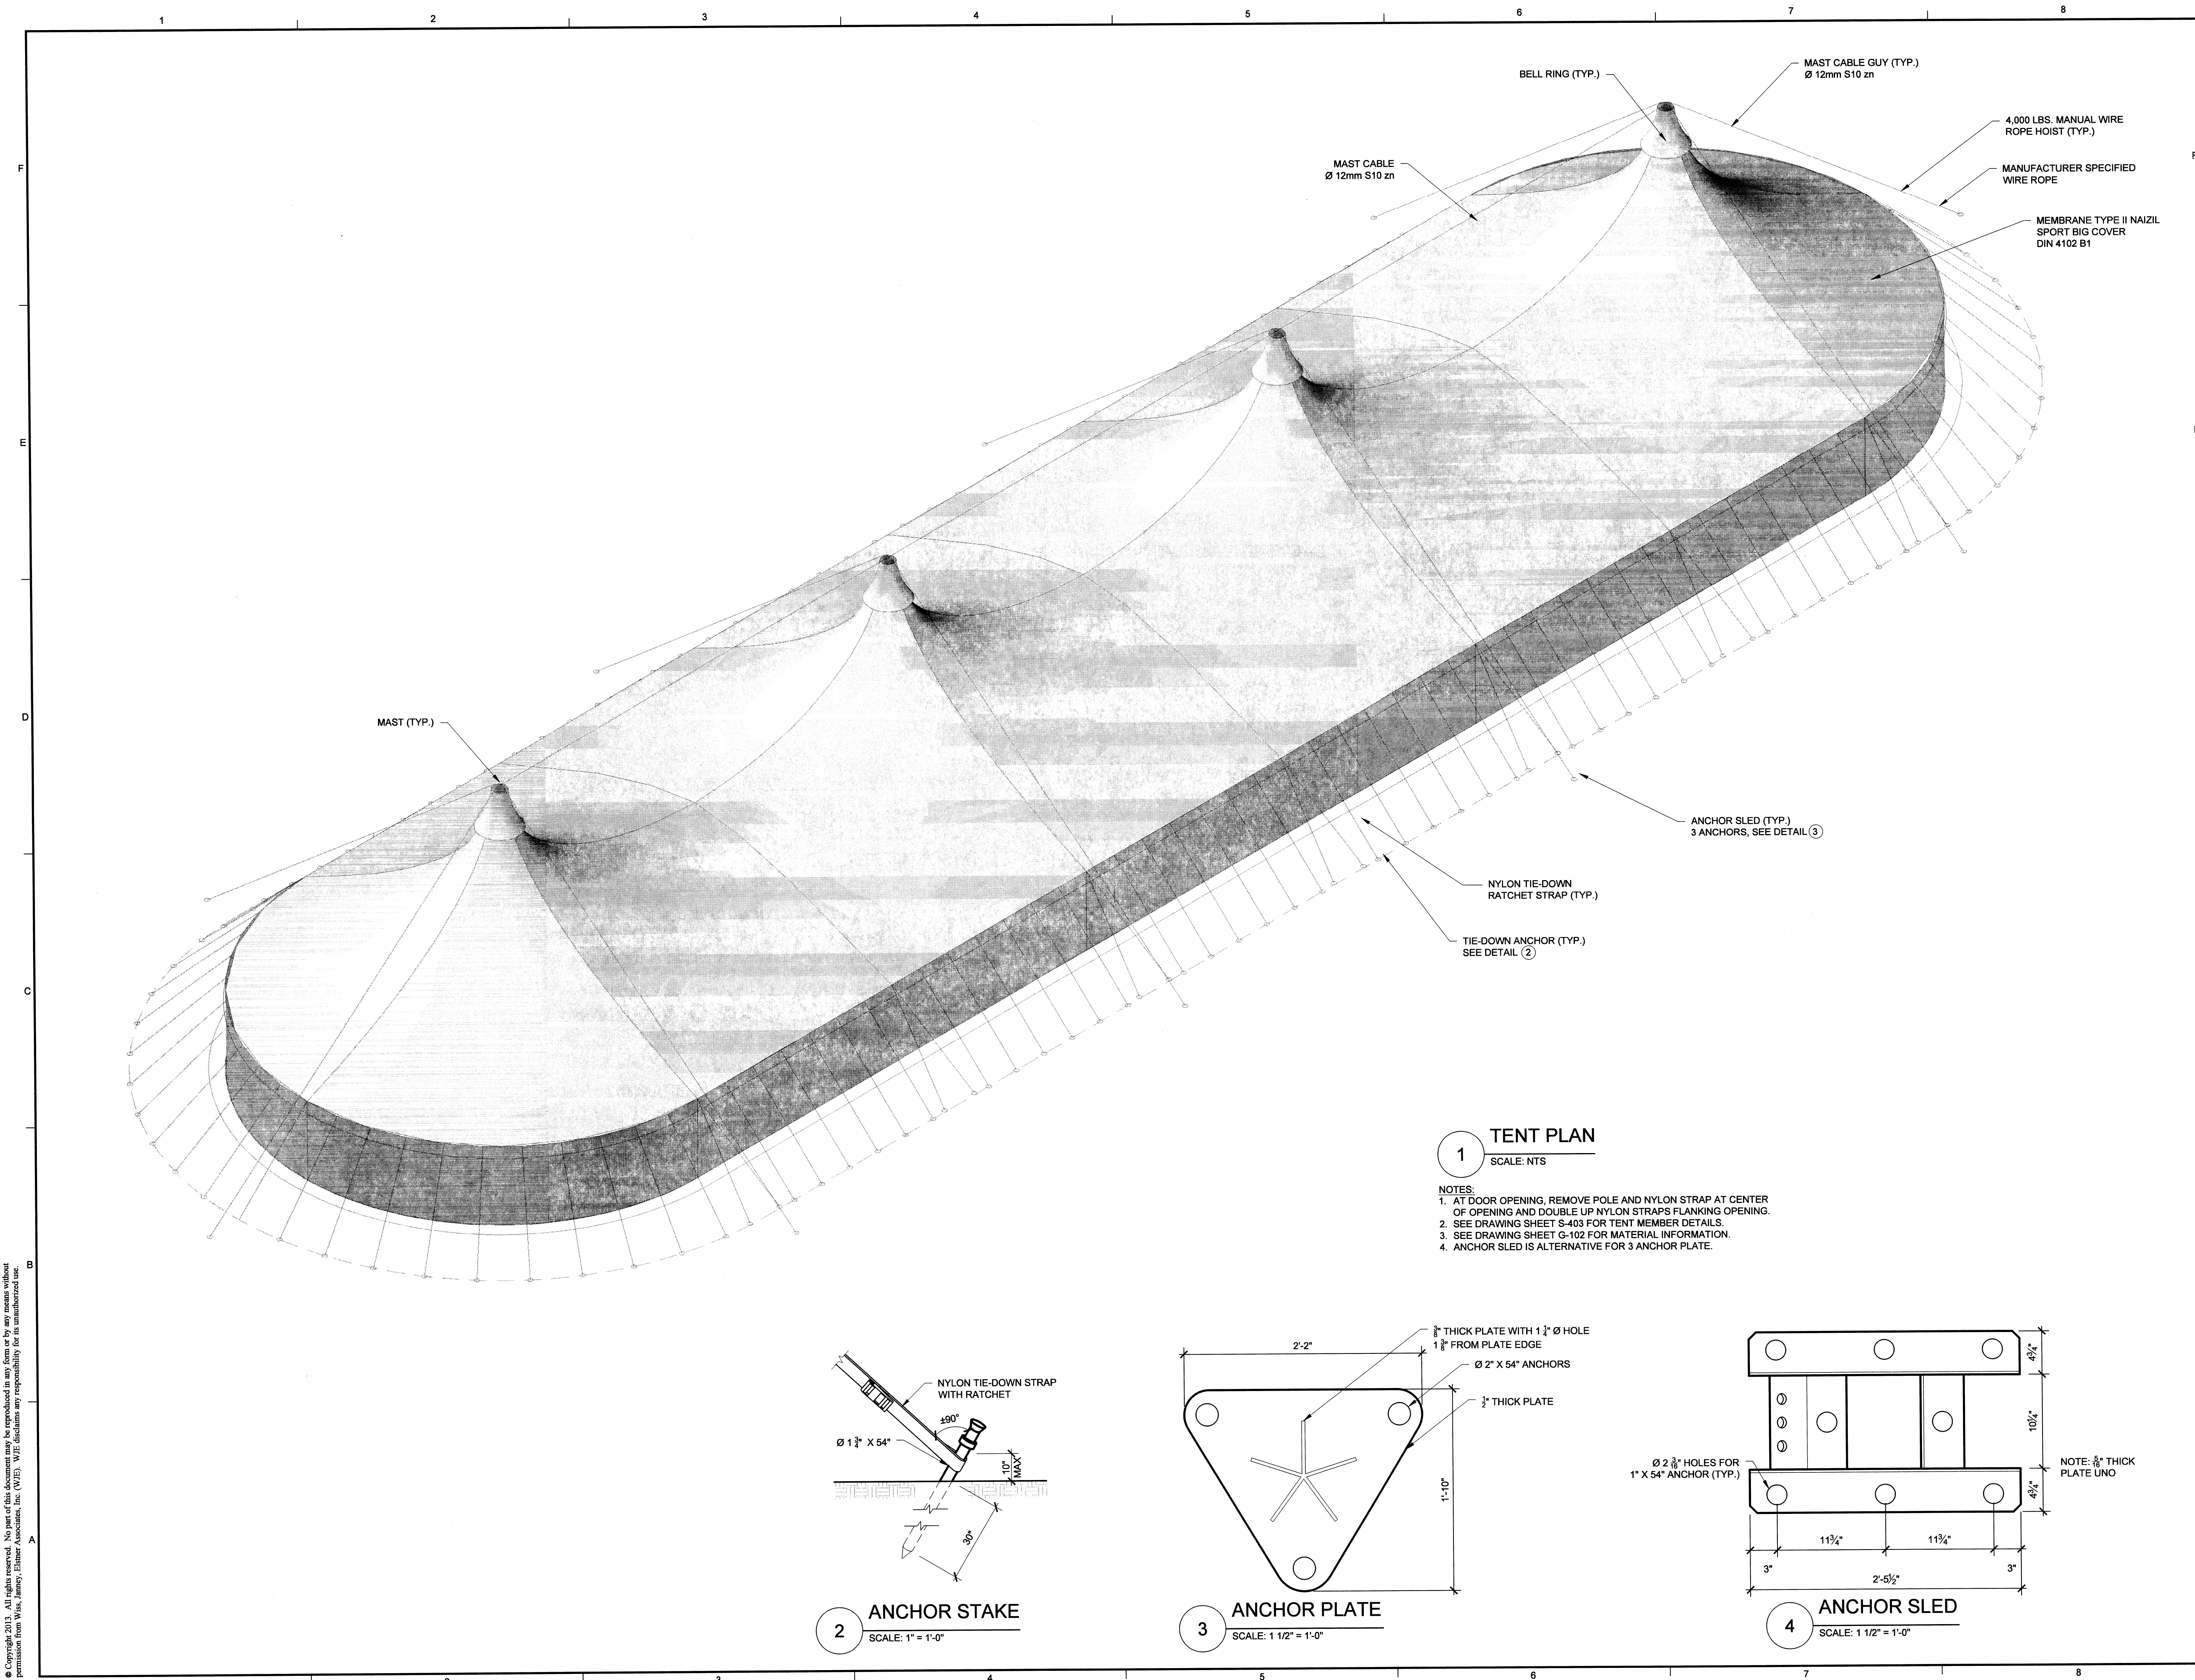


1 TEND PLAN
SCALE: NTS


- NOTES:
1. AT DOOR OPENING, REMOVE POLE AND NYLON STRAP AT CENTER OF OPENING AND DOUBLE UP NYLON STRAPS FLANKING OPENING.
 2. SEE DRAWING SHEET S-403 FOR TENT MEMBER DETAILS.
 3. SEE DRAWING SHEET G-102 FOR MATERIAL INFORMATION.
 4. ANCHOR SLED IS ALTERNATIVE FOR 3 ANCHOR PLATE.

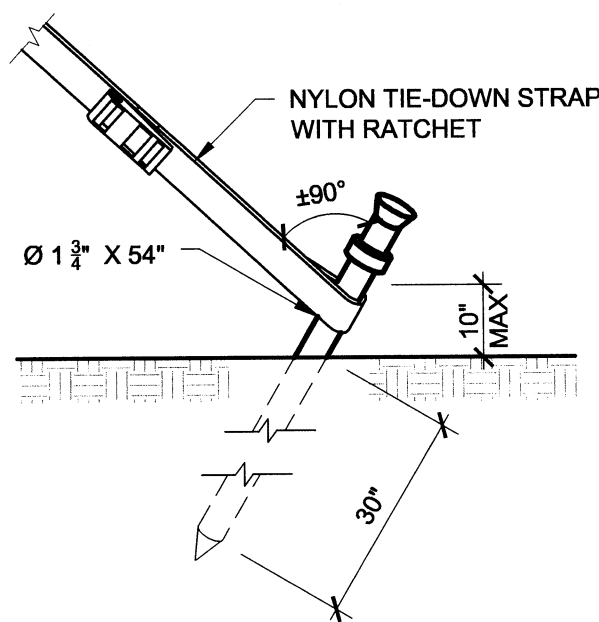

2 ANCHOR STAKE
SCALE: 1" = 1'-0"

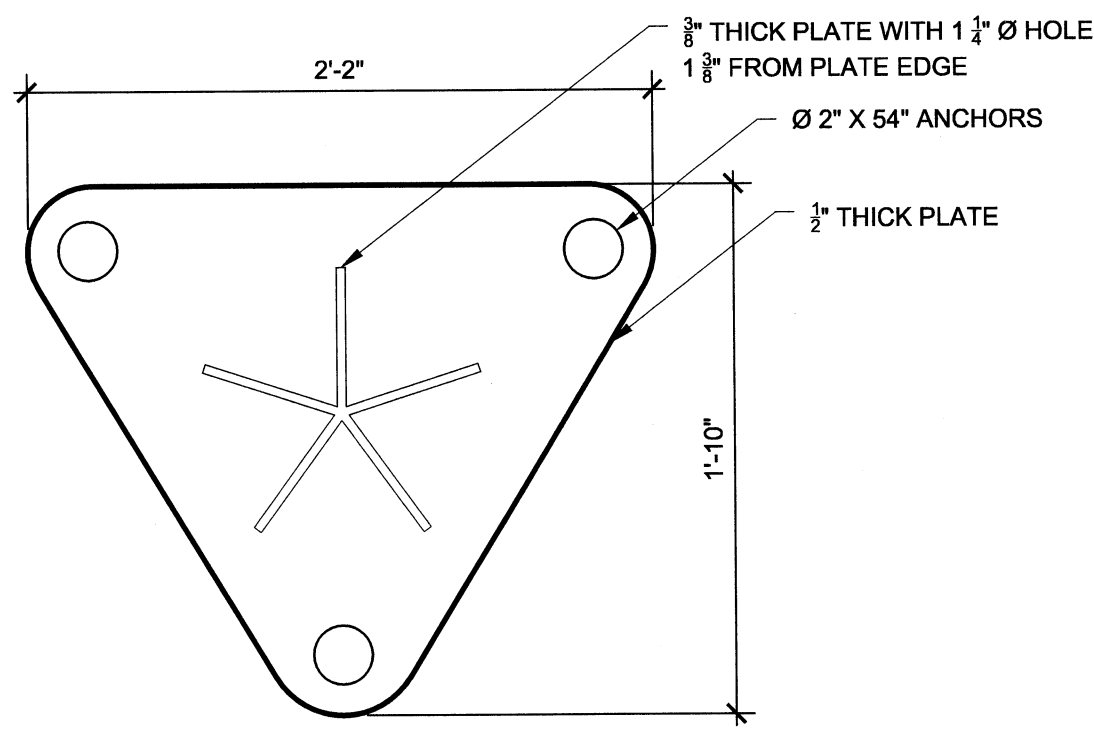

3 ANCHOR PLATE
SCALE: 1 1/2" = 1'-0"

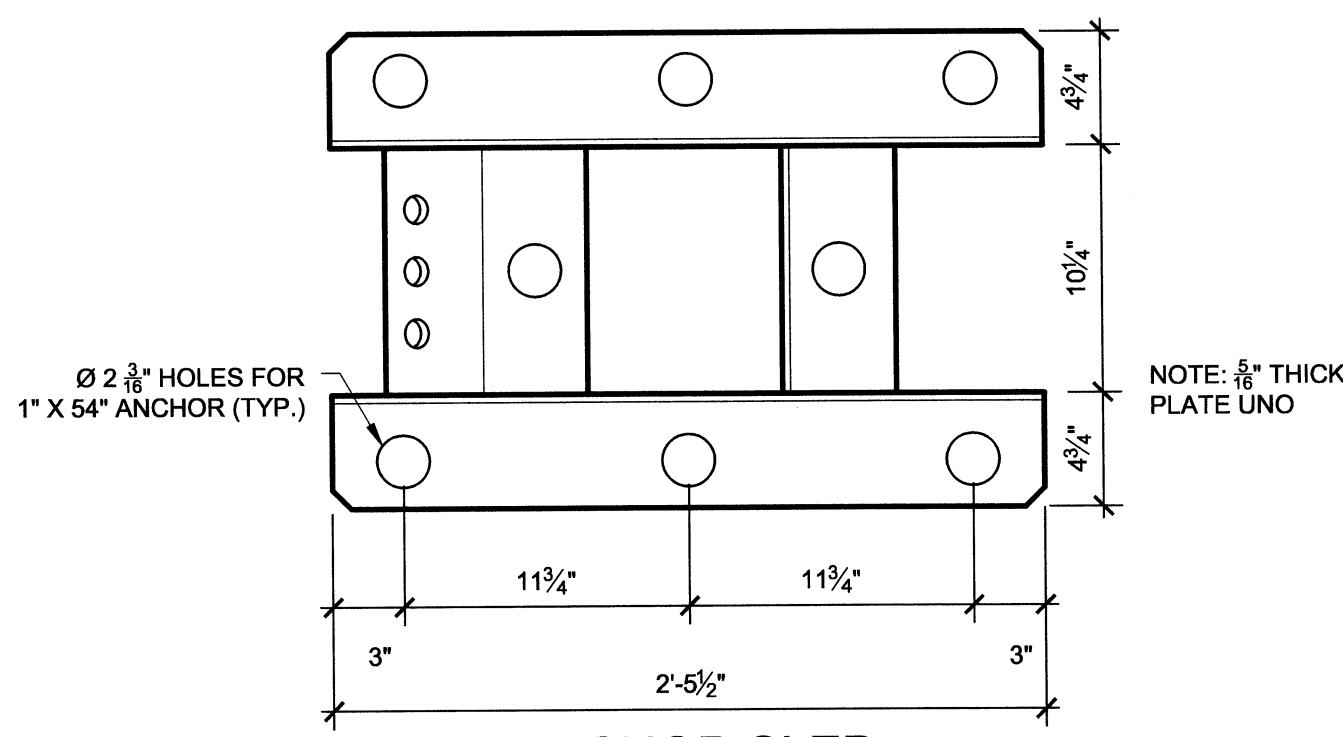


4 ANCHOR SLED
SCALE: 1 1/2" = 1'-0"

WJE ENGINEERS
ARCHITECTS
MATERIALS SCIENTISTS

Wiss, Janney, Elstner Associates, Inc.
330 Pfingsten Road
Northbrook, Illinois 60062
847.272.7400 tel | 847.291.4813 fax
www.wje.com

Headquarters & Laboratories: Northbrook, Illinois
Atlanta | Austin | Boston | Chicago | Cleveland | Dallas | Denver | Detroit
Honolulu | Houston | Los Angeles | Minneapolis | New Haven | New York
Princeton | San Francisco | Seattle | Washington, D.C.

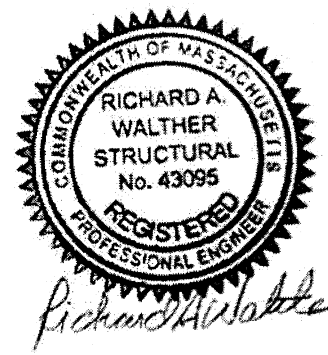

Project

Odysseo
Cavalía

Odysseo - Cavalia
201 Assembly Square Drive
Somerville, Massachusetts
02145

Client

Cavalía USA Inc.
145 Pine Haven Shores Rd.
Suite 1121
Shelburne, Vermont 05482

B

Mark	Date	Description

Project No. 2013.0179

Date 05/16/2013

Drawn SLL

Checked JCM/RAW


Scale As Noted

4 Mast Tent - Isometric


Sheet Title

Sheet No.


S-401

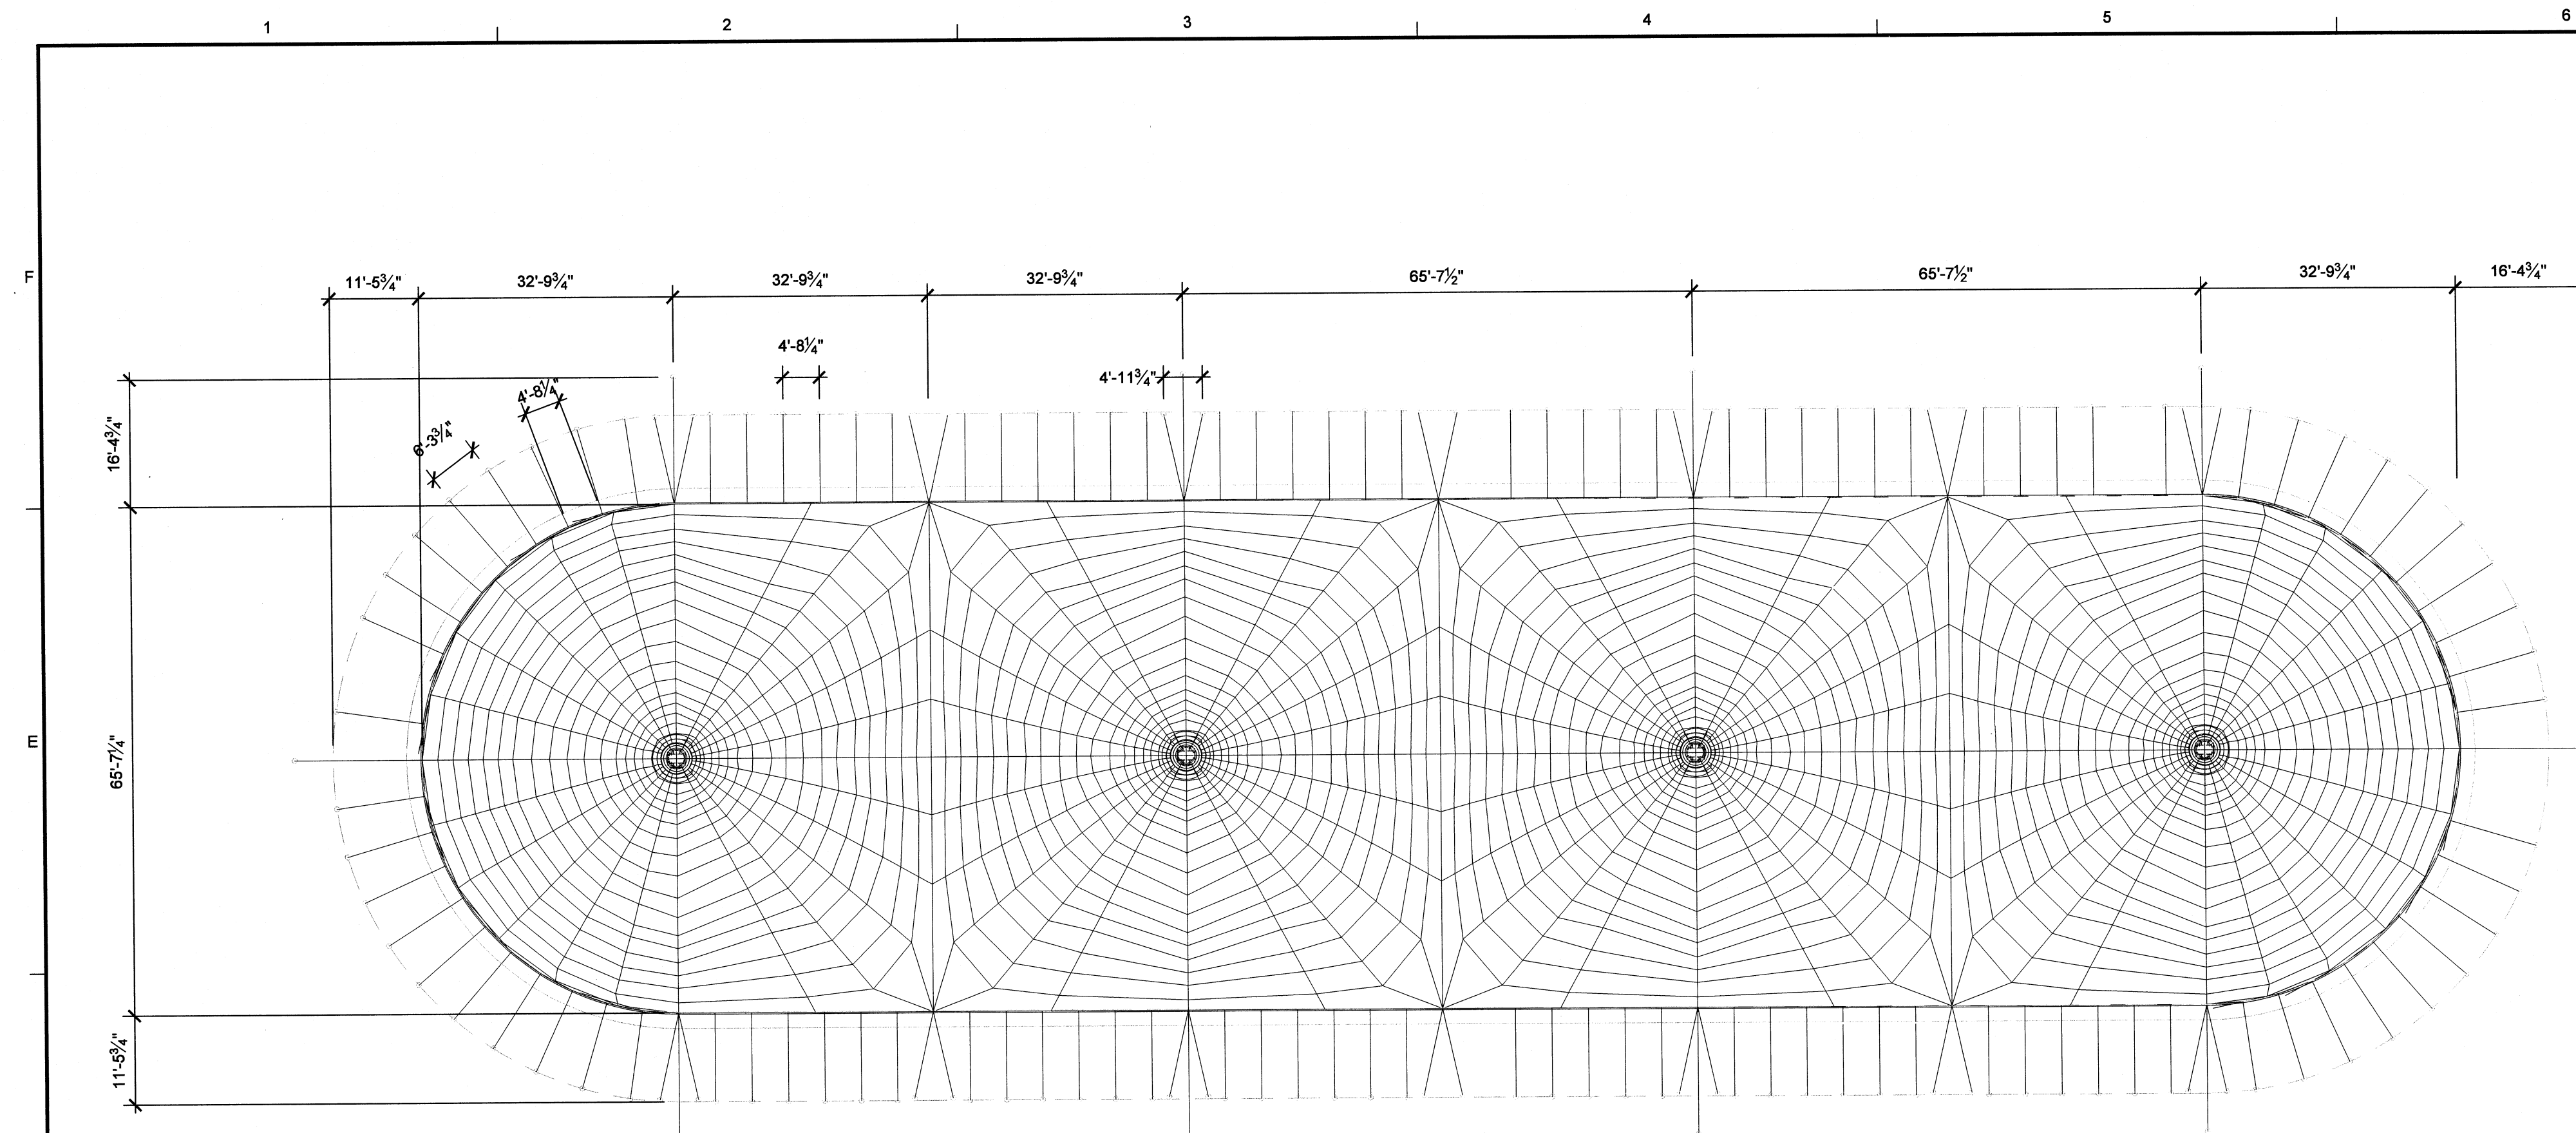

1 **TENT PLAN**
SCALE: 3/32" = 1'-0"

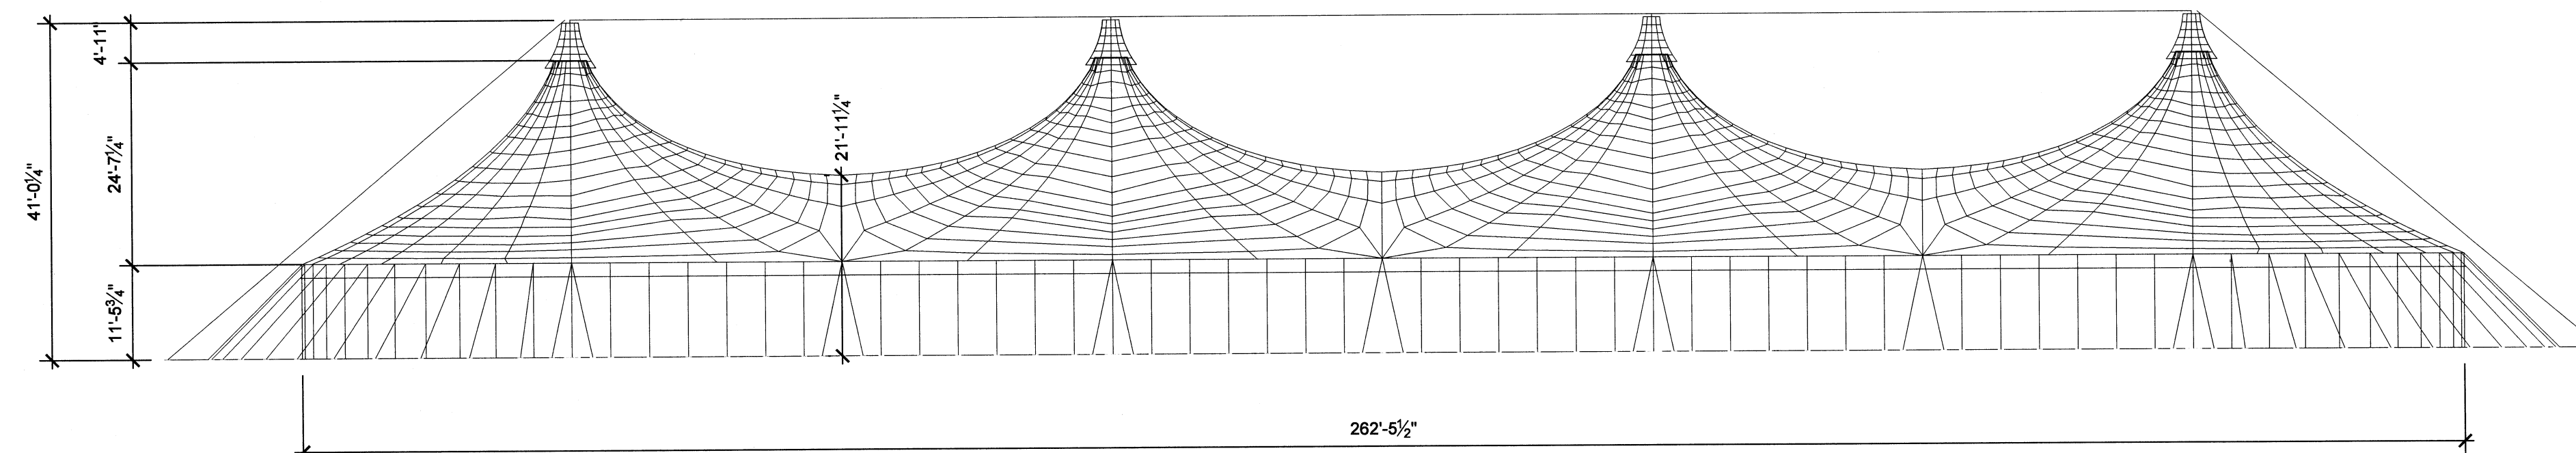

2 TENT SIDE VIEW
SCALE: 3/32" = 1'-0"

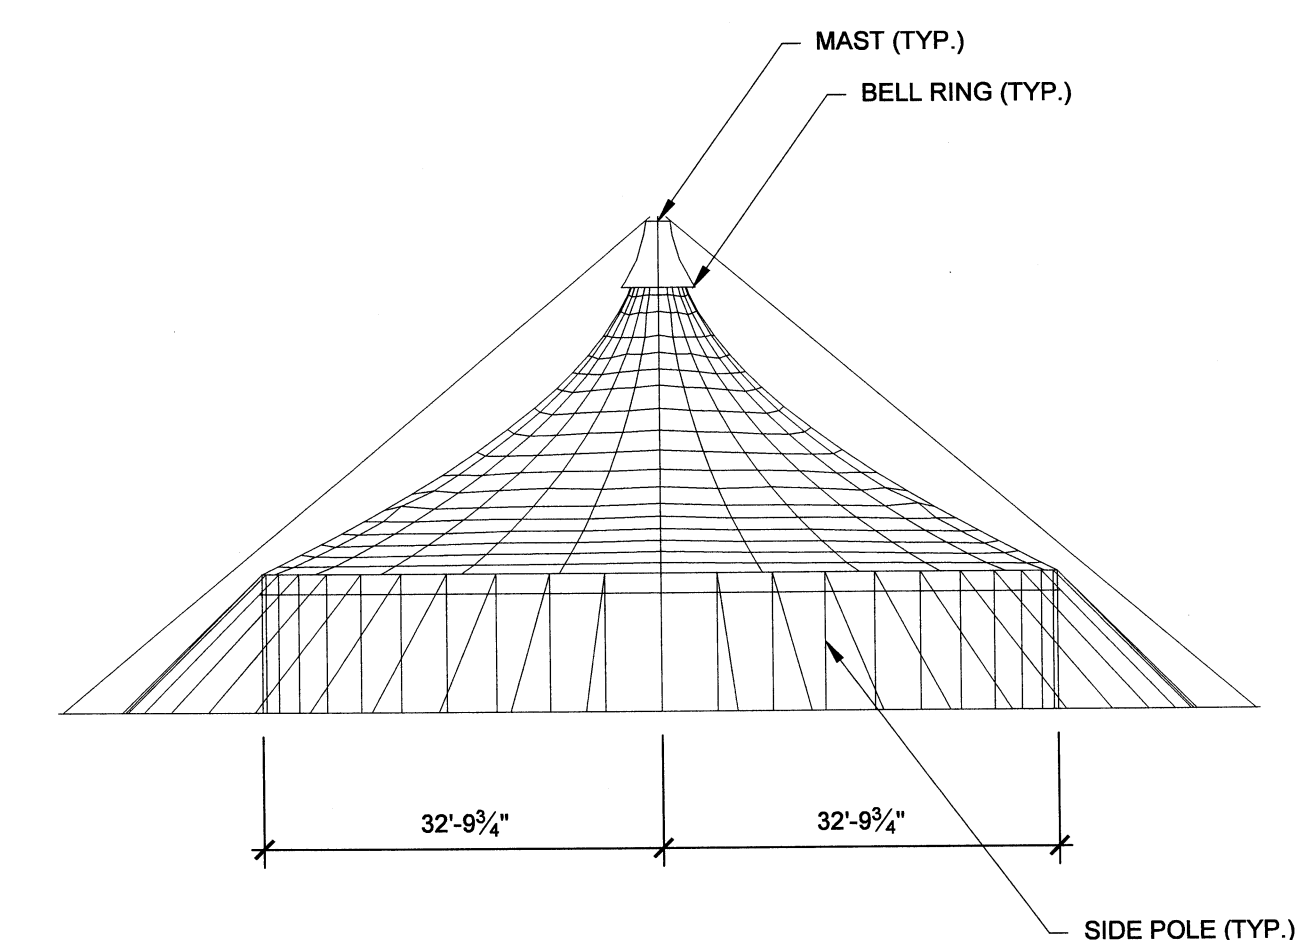


3 **TENT END VIEW**
SCALE: 3/32" = 1'-0"

NOTE:
TENT SIDEWALLS NOT SHOWN FOR CLARITY.

Wiss, Janney, Elstner Associates, Inc.
330 Pfingsten Road
Northbrook, Illinois 60062
847.272.7400 tel | 847.291.4813 fax
www.wje.com

Headquarters & Laboratories: Northbrook, Illinois
Atlanta | Austin | Boston | Chicago | Cleveland | Dallas | Denver | Detroit
Honolulu | Houston | Los Angeles | Minneapolis | New Haven | New York
Princeton | San Francisco | Seattle | Washington, D.C.

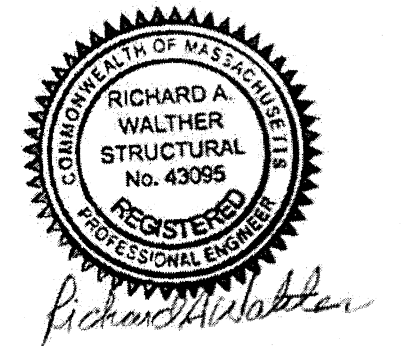

Project	
---------	--

Odysseu
Cavalta

Odysseo - Cavalia
201 Assembly Square Drive
Somerville, Massachusetts
02145

Client	
--------	--

Cavalía USA Inc.
145 Pine Haven Shores Rd.
Suite 1121
Shelburne, Vermont 05482


Mark	Date	Description
Project No.	2013.0179	
Date	05/16/2013	
Drawn	SLL	
Checked	JCM/RAW	
Scale	As Noted	

4 Mast Tent - Plan and Elevation

Sheet Title

Sheet No.

S-402

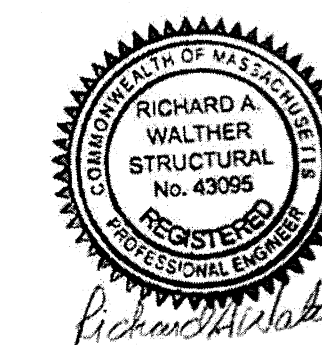

Project	
---------	--

Odysseio

Odysseo - Cavalia
201 Assembly Square Drive
Somerville, Massachusetts
02145

C	Client
---	--------

Cavalía USA Inc.
145 Pine Haven Shores Rd.
Suite 1121
Shelburne, Vermont 05482


B			
	Mark	Date	Description

Project No.	2013.0179
Date	05/16/2013
Drawn	SLL
Checked	JCM/RAW
Scale	As Noted


4 Mast Tent - Member Details

Sheet Title


S-403

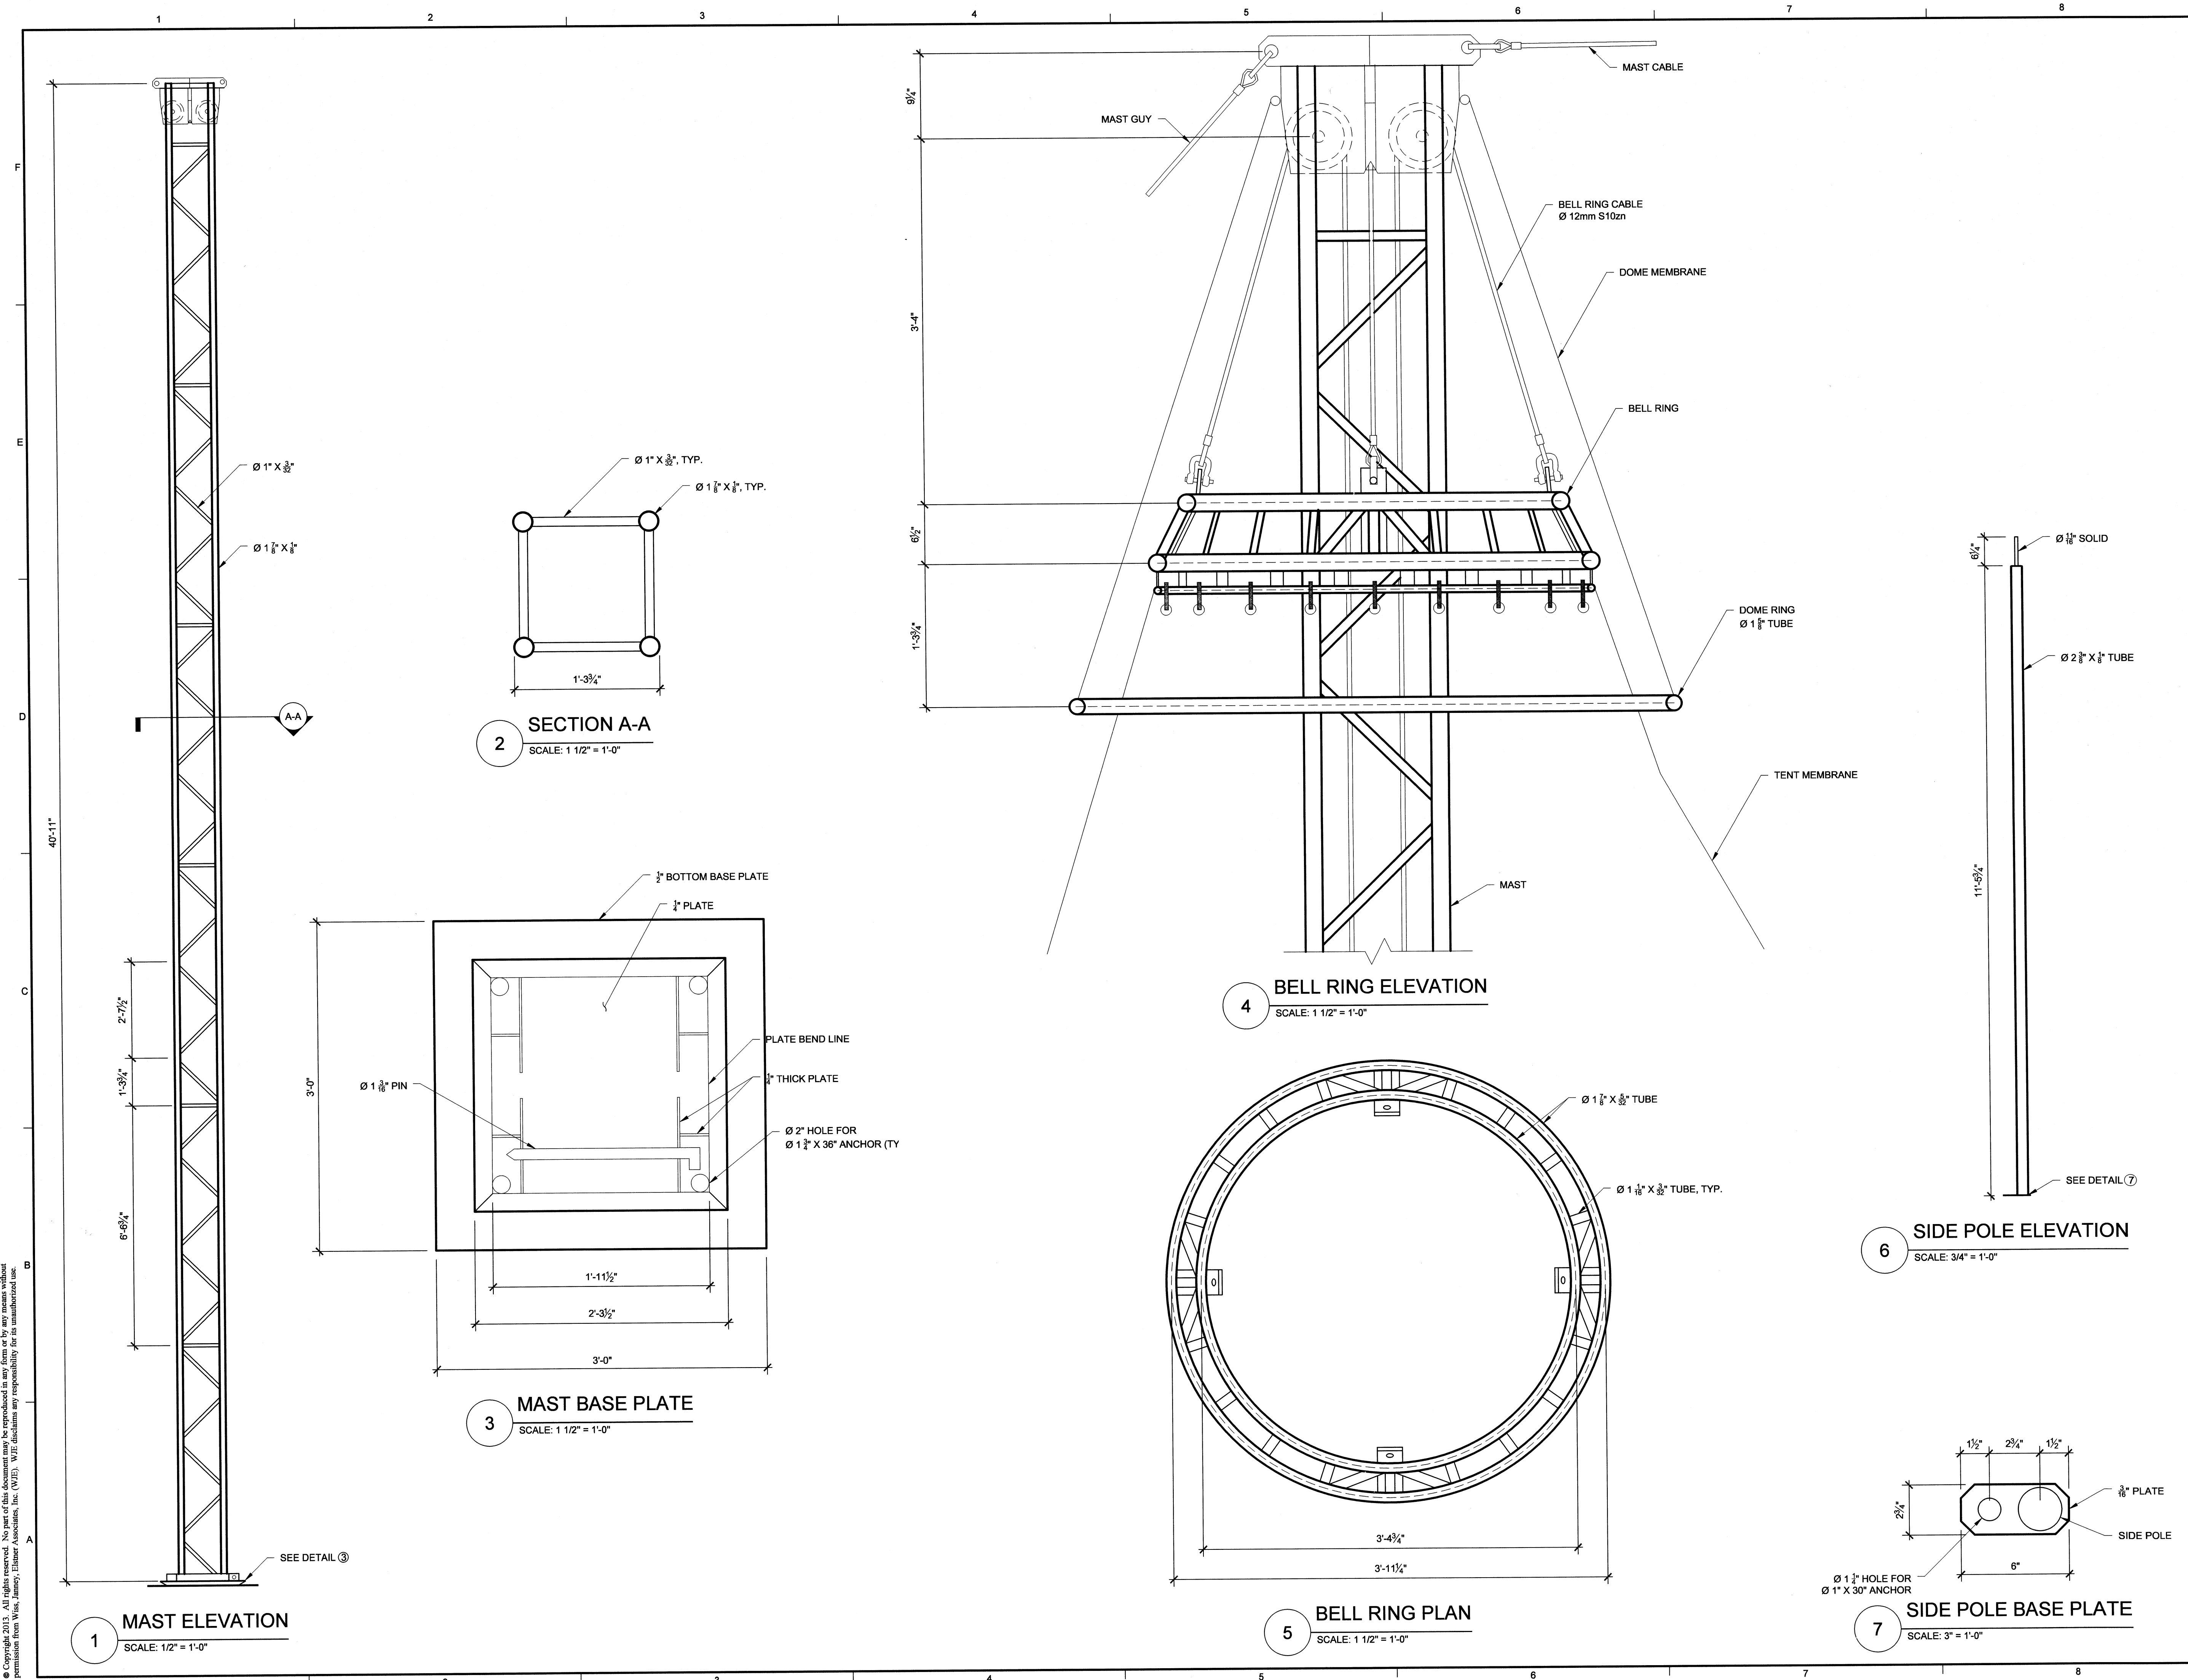


© Copyright 2013. All rights reserved. No part of this document may be reproduced in any form or by any means without permission from Wiss, Janney, Elstner Associates, Inc. (WJE). WJE disclaims any responsibility for the unauthorized use.

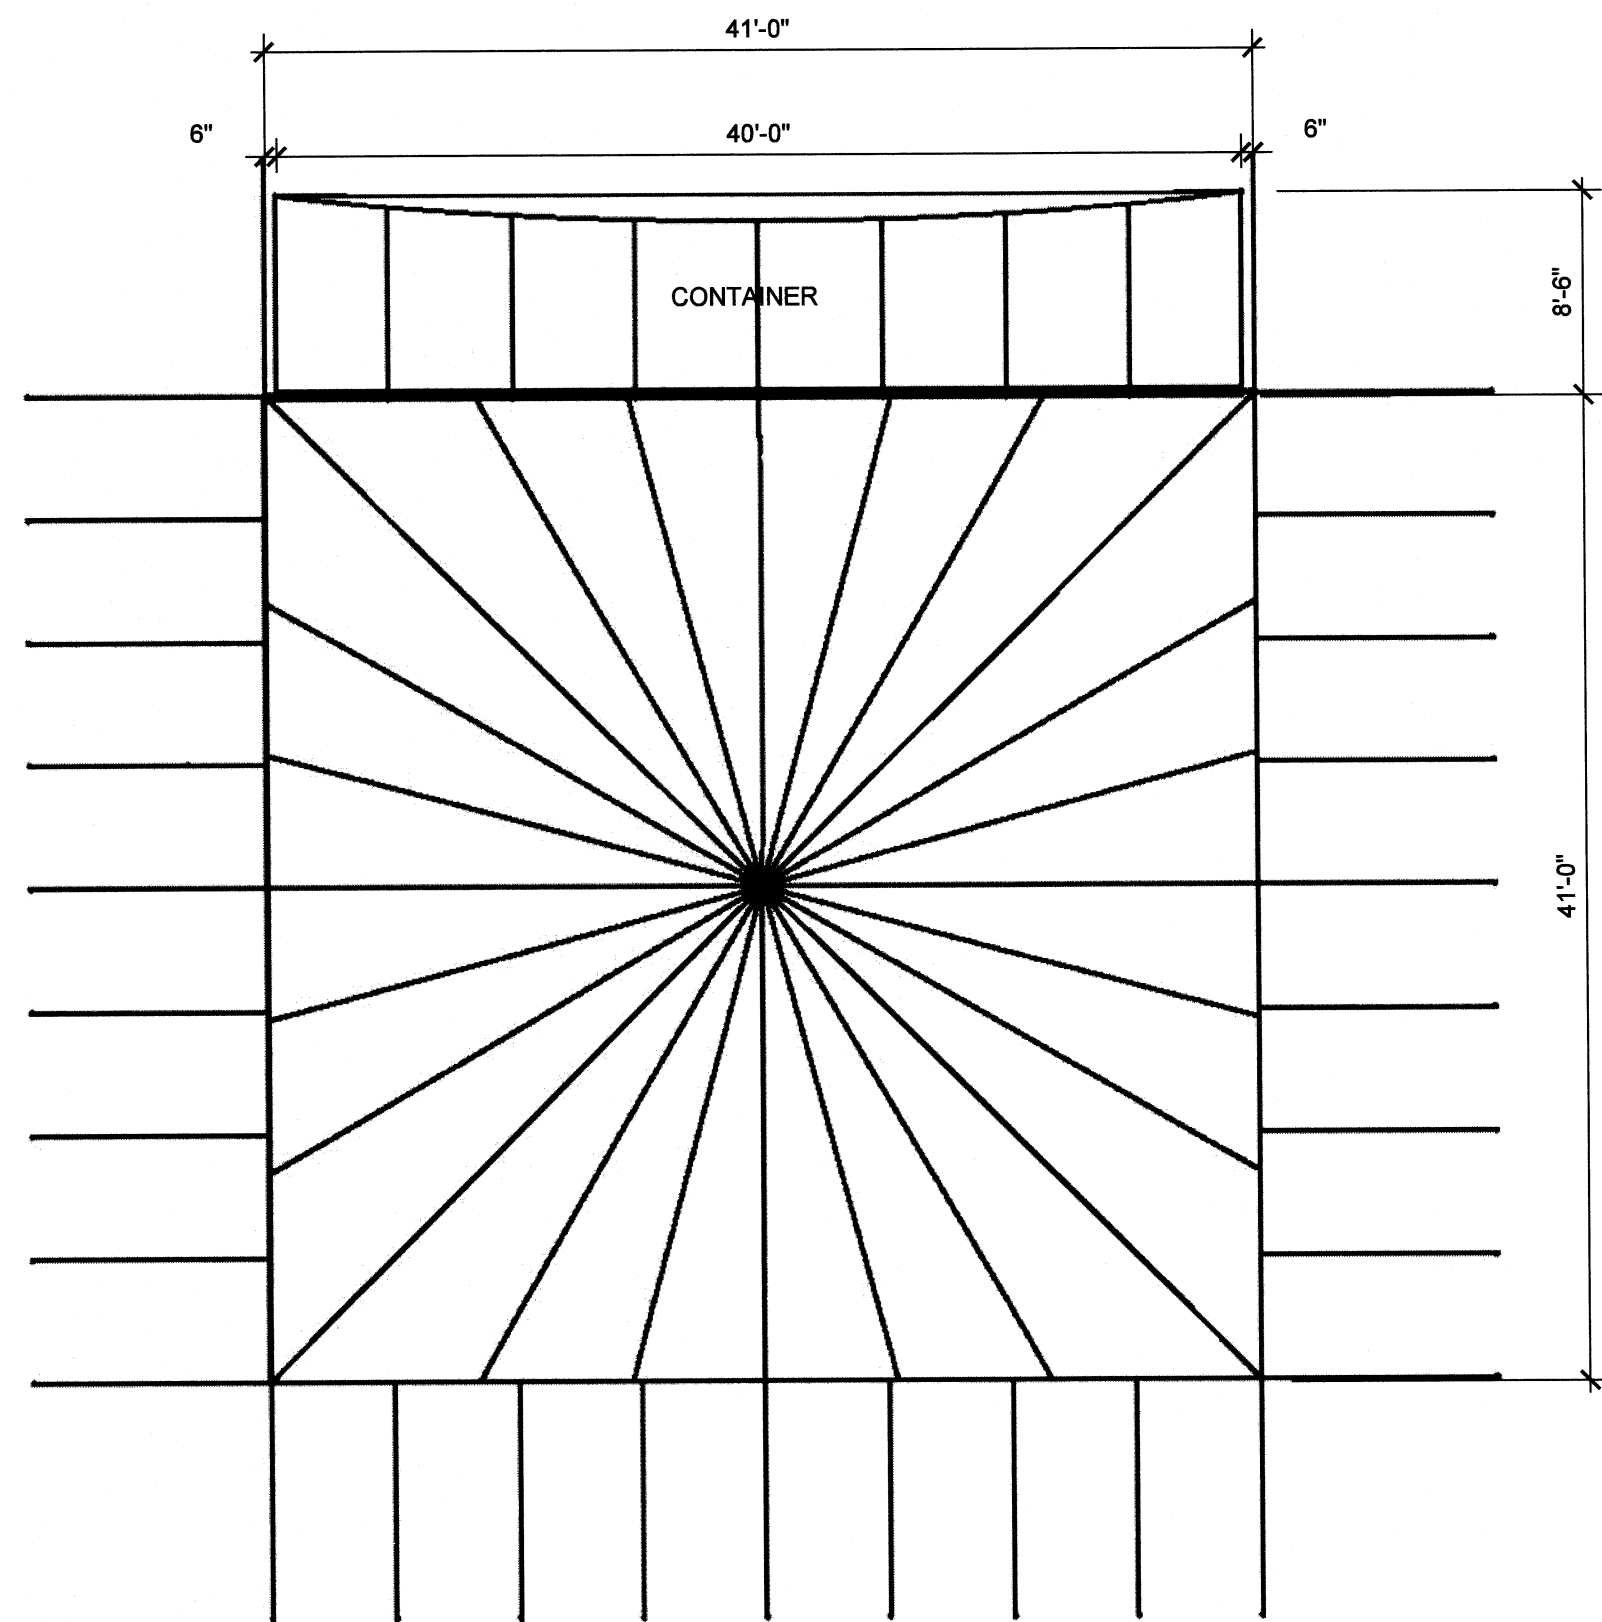


1 DINING TENT PLAN
SCALE: 1/8" = 1'-0"

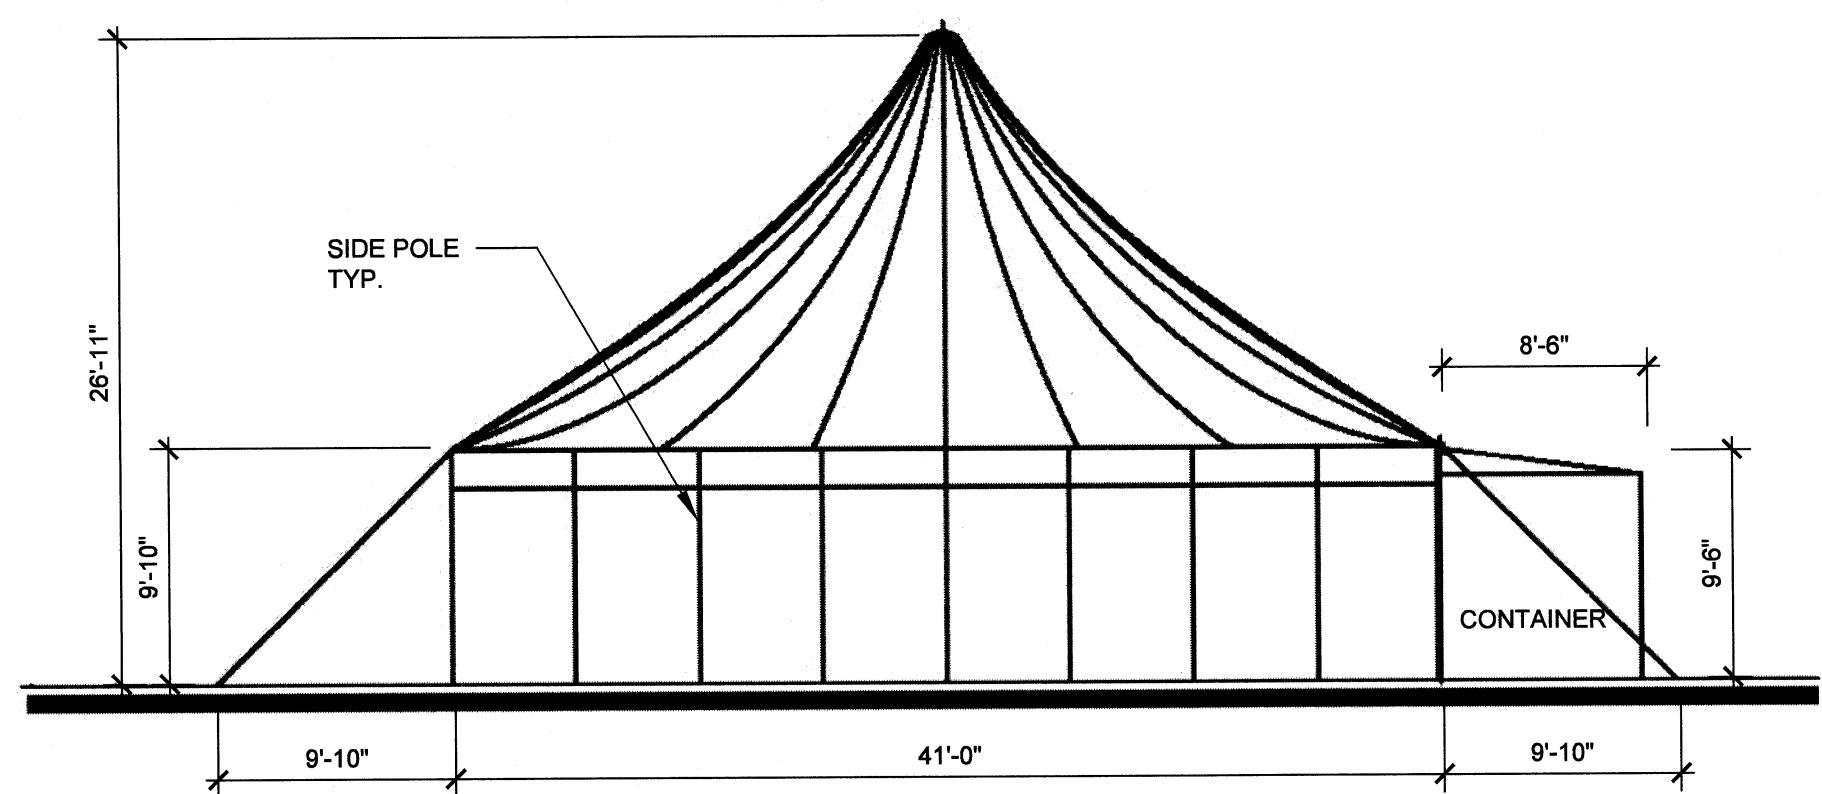


2 DINING TENT ELEVATION
SCALE: 1/8" = 1'-0"

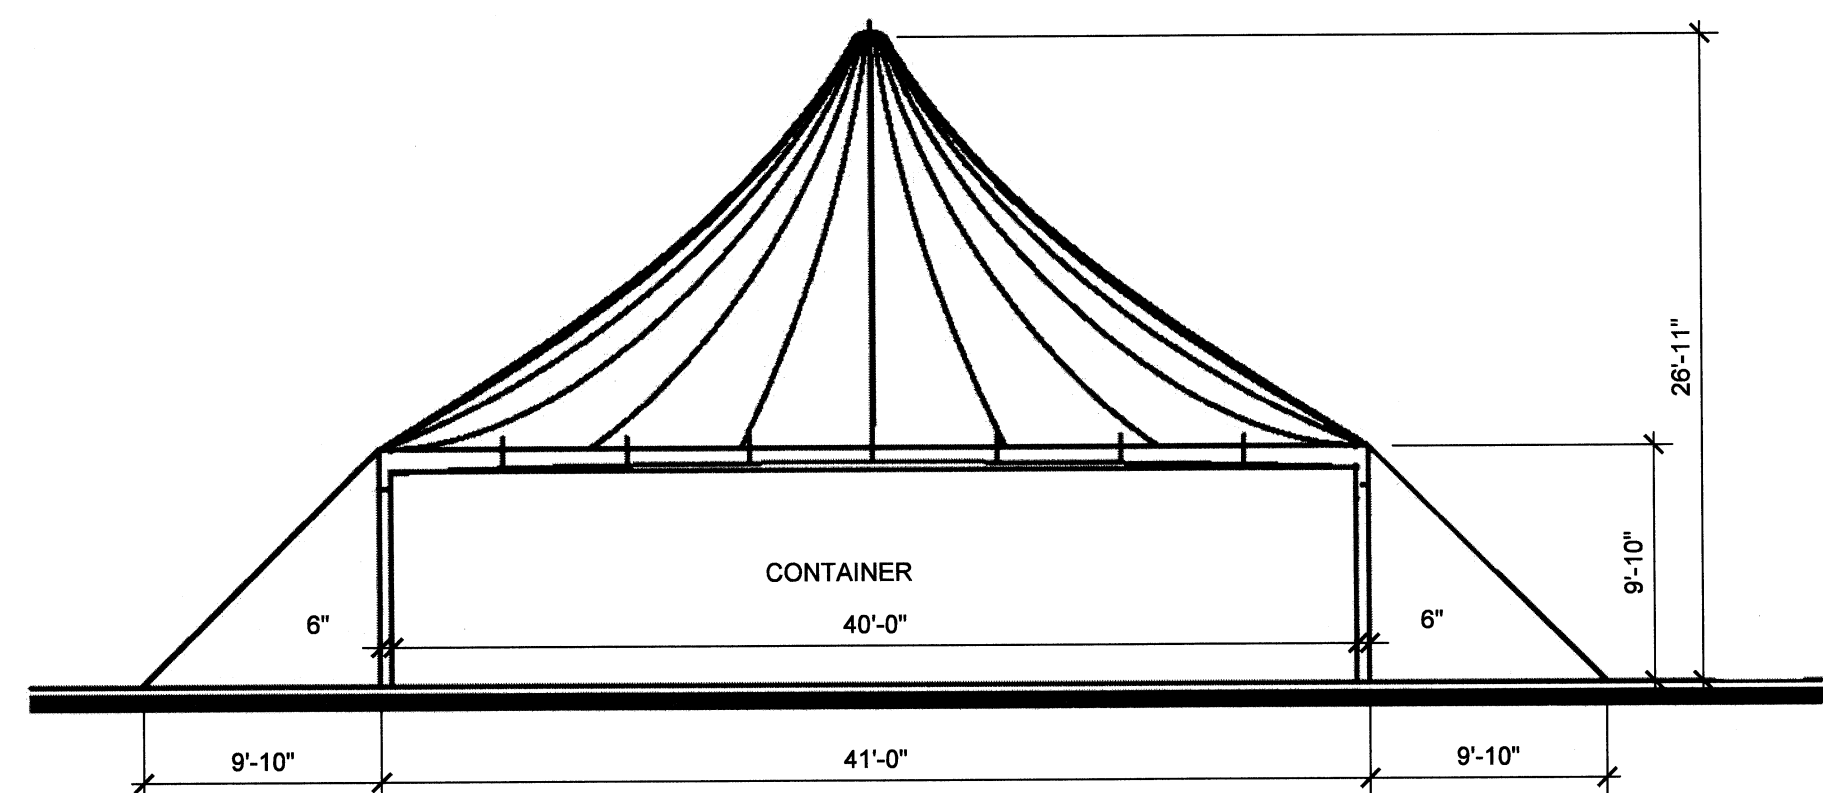


3 DINING TENT ELEVATION
SCALE: 1/8" = 1'-0"

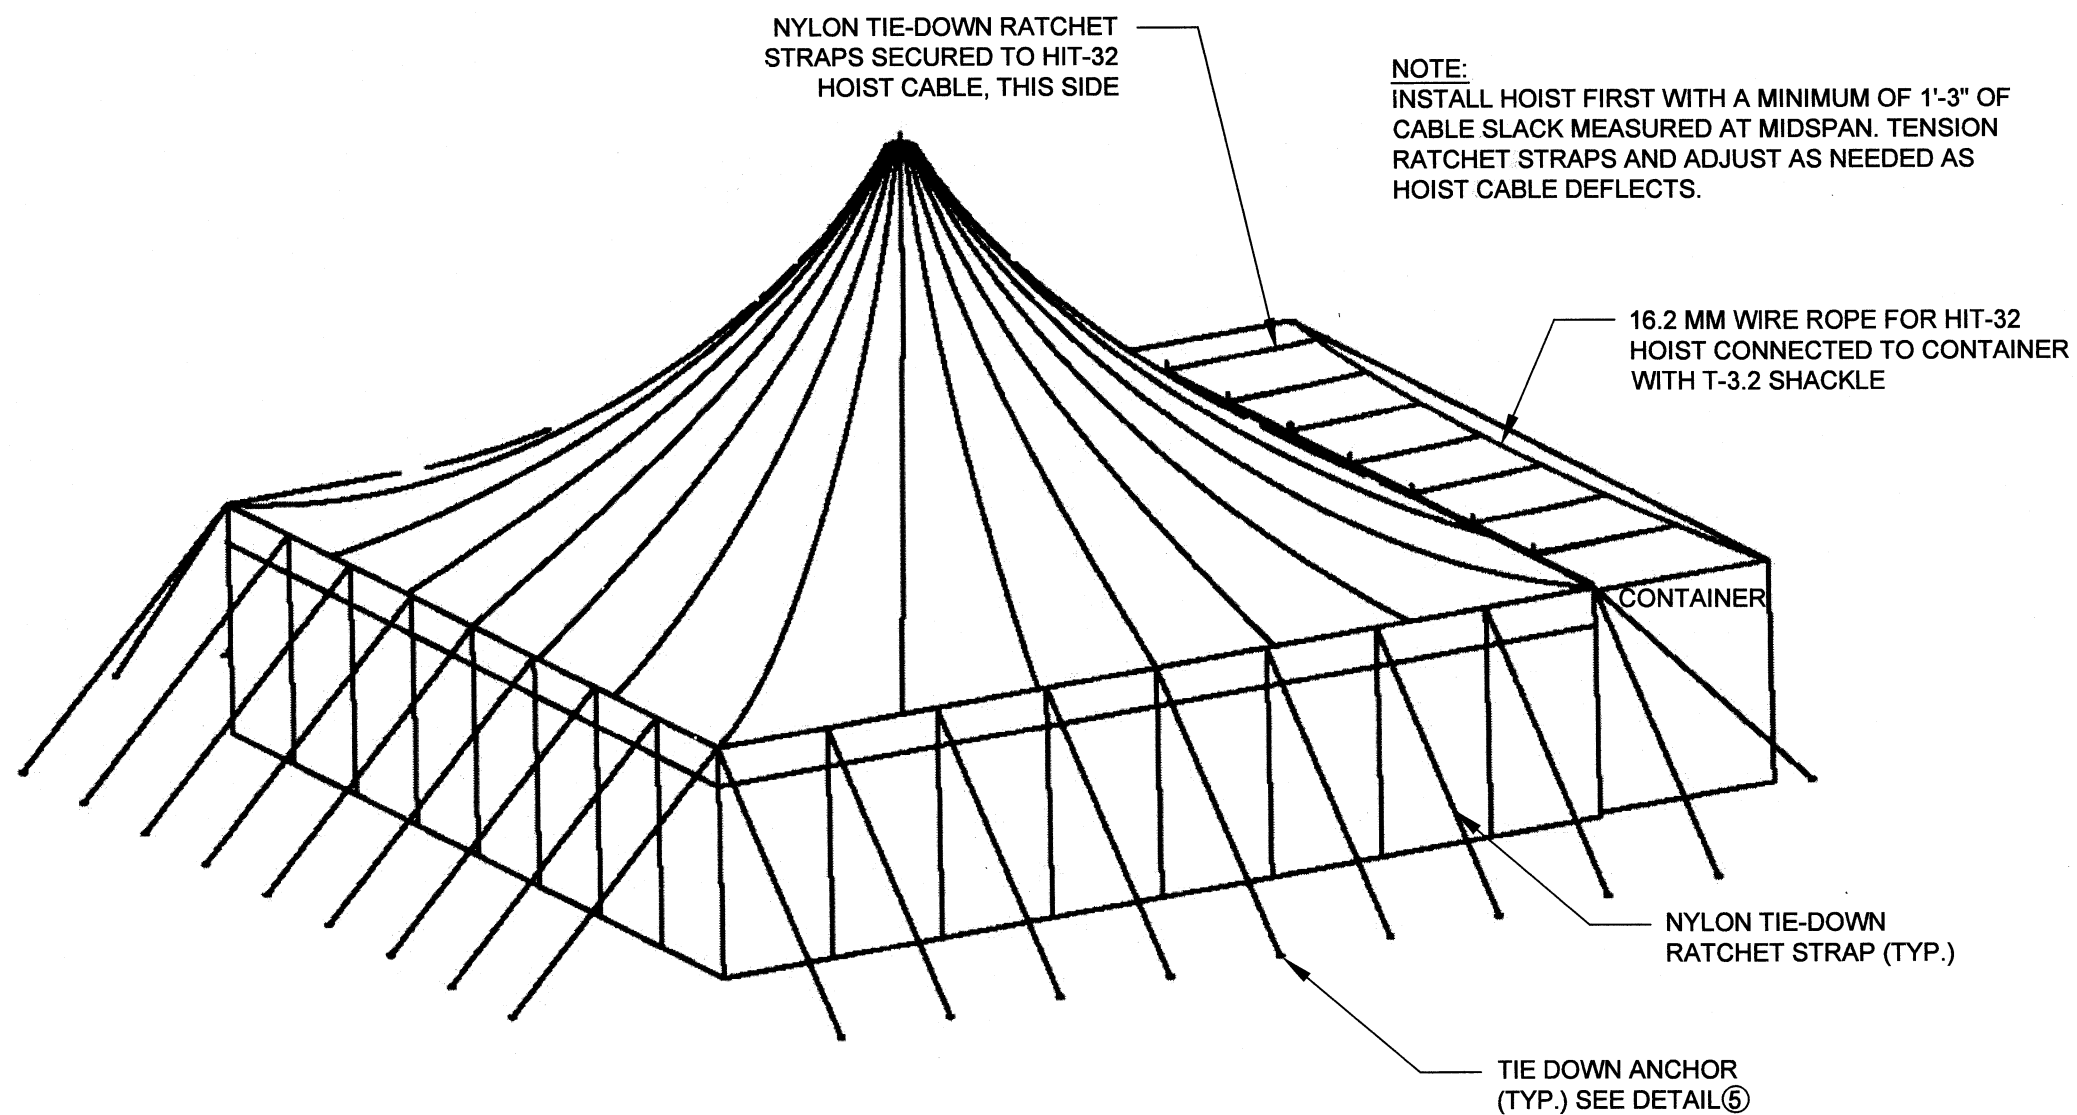


4 DINING TENT ISOMETRIC VIEW
SCALE: N.T.S.

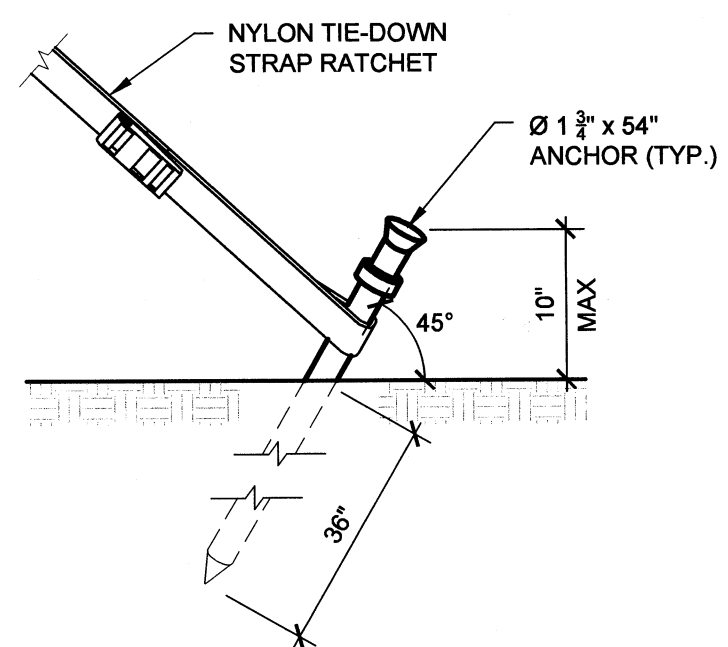


5 ANCHOR STAKE
SCALE: 1" = 1'-0"

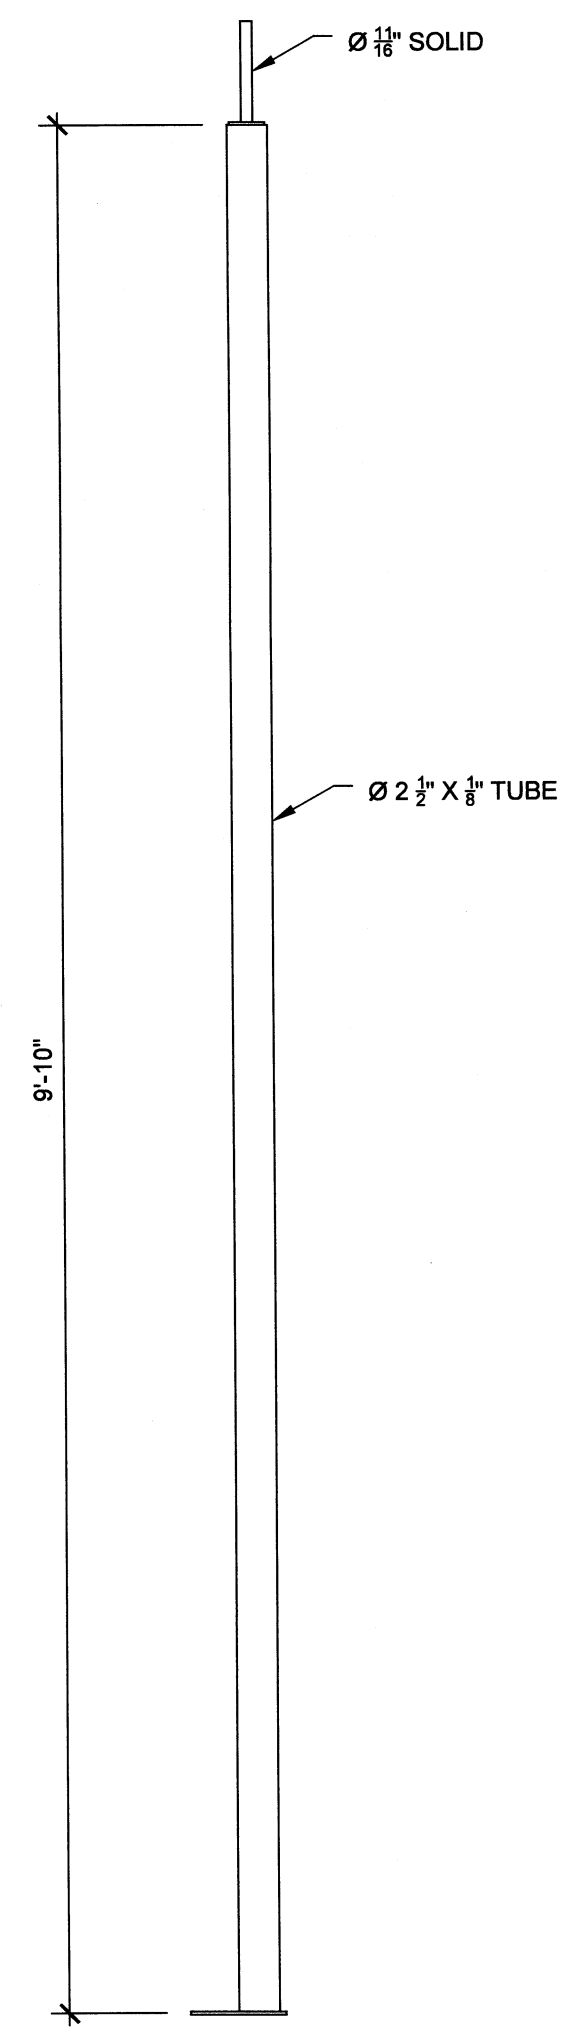


6 DINING TENT SIDE POLE
SCALE: 1" = 1'-0"

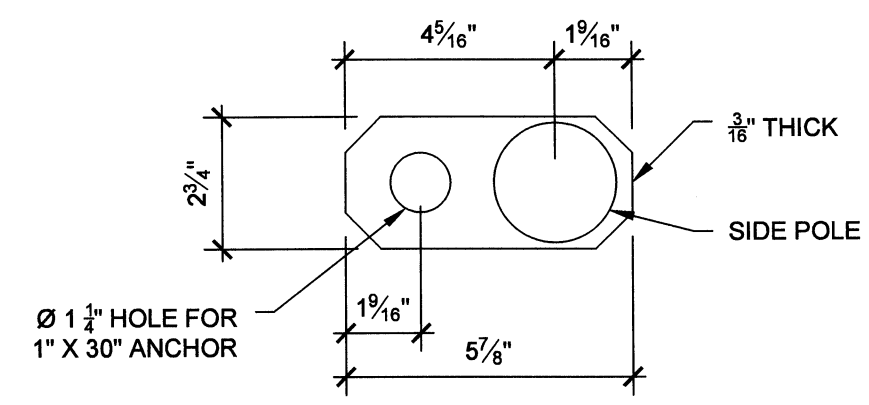


7 DINING TENT SIDE POLE BASE PLATE
SCALE: 3" = 1'-0"

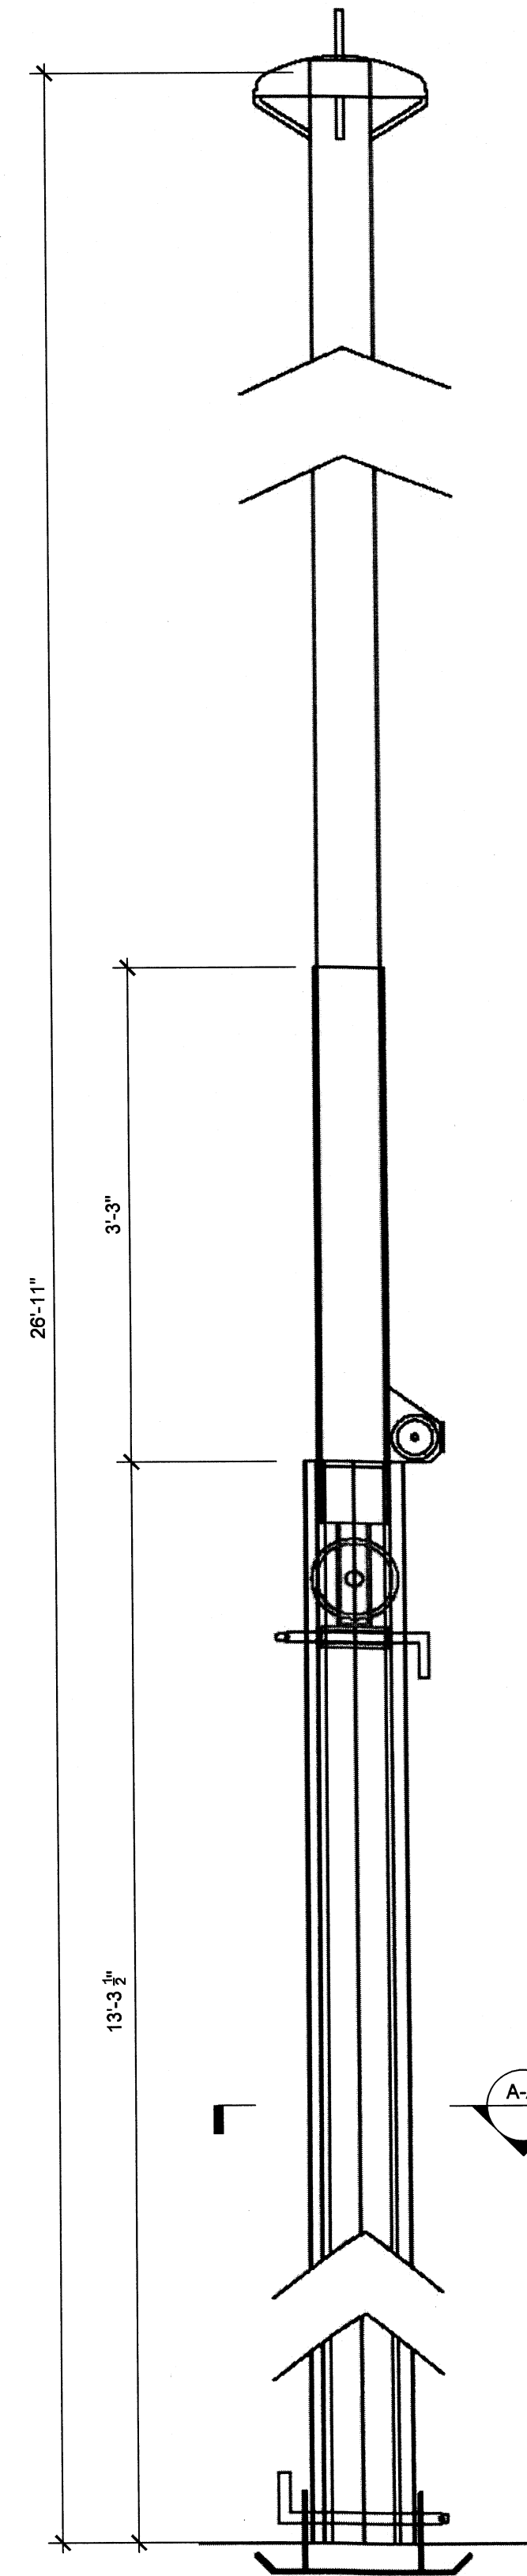

8 DINING TENT MAST
SCALE: 1" = 1'-0"

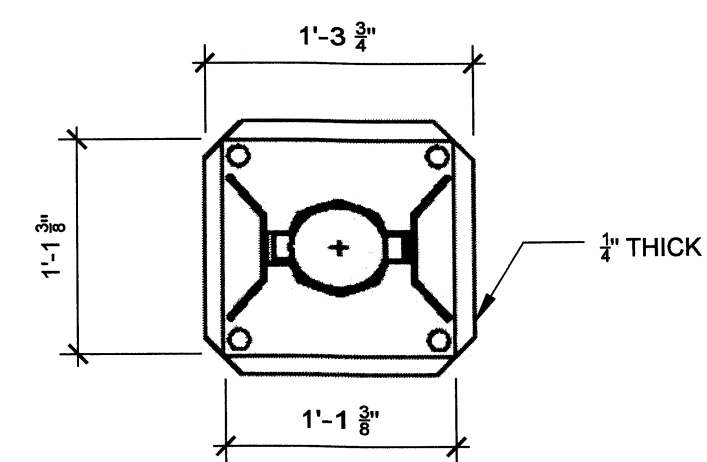

9 DINING TENT MAST BASE PLATE
SCALE: 1" = 1'-0"

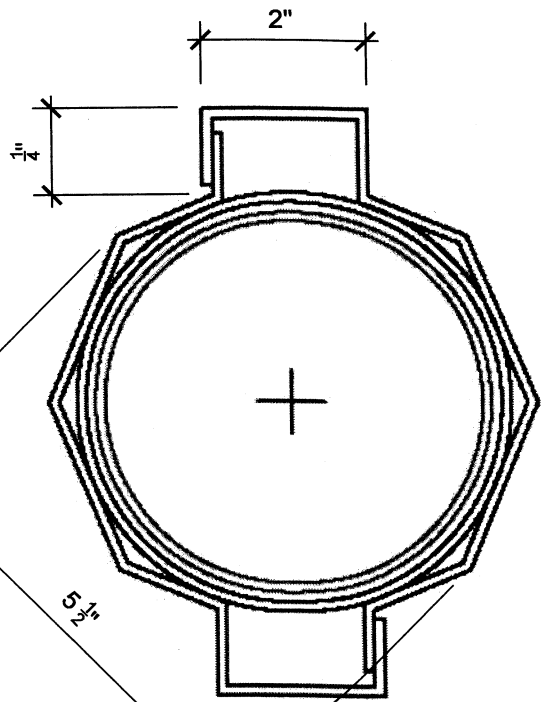


10 SECTION A-A
SCALE: 1" = 1'-0"

WJE ENGINEERS
ARCHITECTS
MATERIALS SCIENTISTS

Wiss, Janney, Elstner Associates, Inc.
330 Pfingsten Road
Northbrook, Illinois 60062
847.272.7400 tel | 847.291.4813 fax
www.wje.com

Headquarters & Laboratories: Northbrook, Illinois
Atlanta | Austin | Boston | Chicago | Cleveland | Dallas | Denver | Detroit
Honolulu | Houston | Los Angeles | Minneapolis | New Haven | New York
Princeton | San Francisco | Seattle | Washington, D.C.

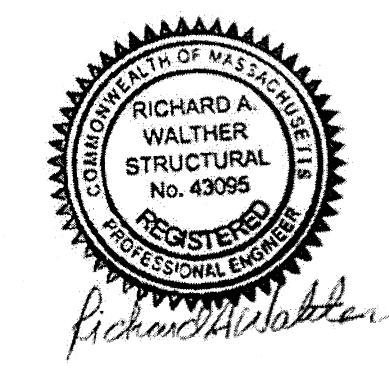

Project

Odysseo
Cavalia

Odysseo - Cavalia
201 Assembly Square Drive
Somerville, Massachusetts
02145

Client

Cavalia USA Inc.
145 Pine Haven Shores Rd.
Suite 1121
Shelburne, Vermont 05482

Mark	Date	Description


Project No.	2013.0179
Date	05/16/2013
Drawn	SLL
Checked	JCM/RAW
Scale	As Noted

Dining Tent - General Arrangement


Sheet Title

Sheet No. **S-501**


© Copyright 2013. All rights reserved. No part of this document may be reproduced in any form or by any means without permission from Wiss, Janney, Elstner Associates, Inc. (WJE). WJE disclaims any responsibility for its unauthorized use.

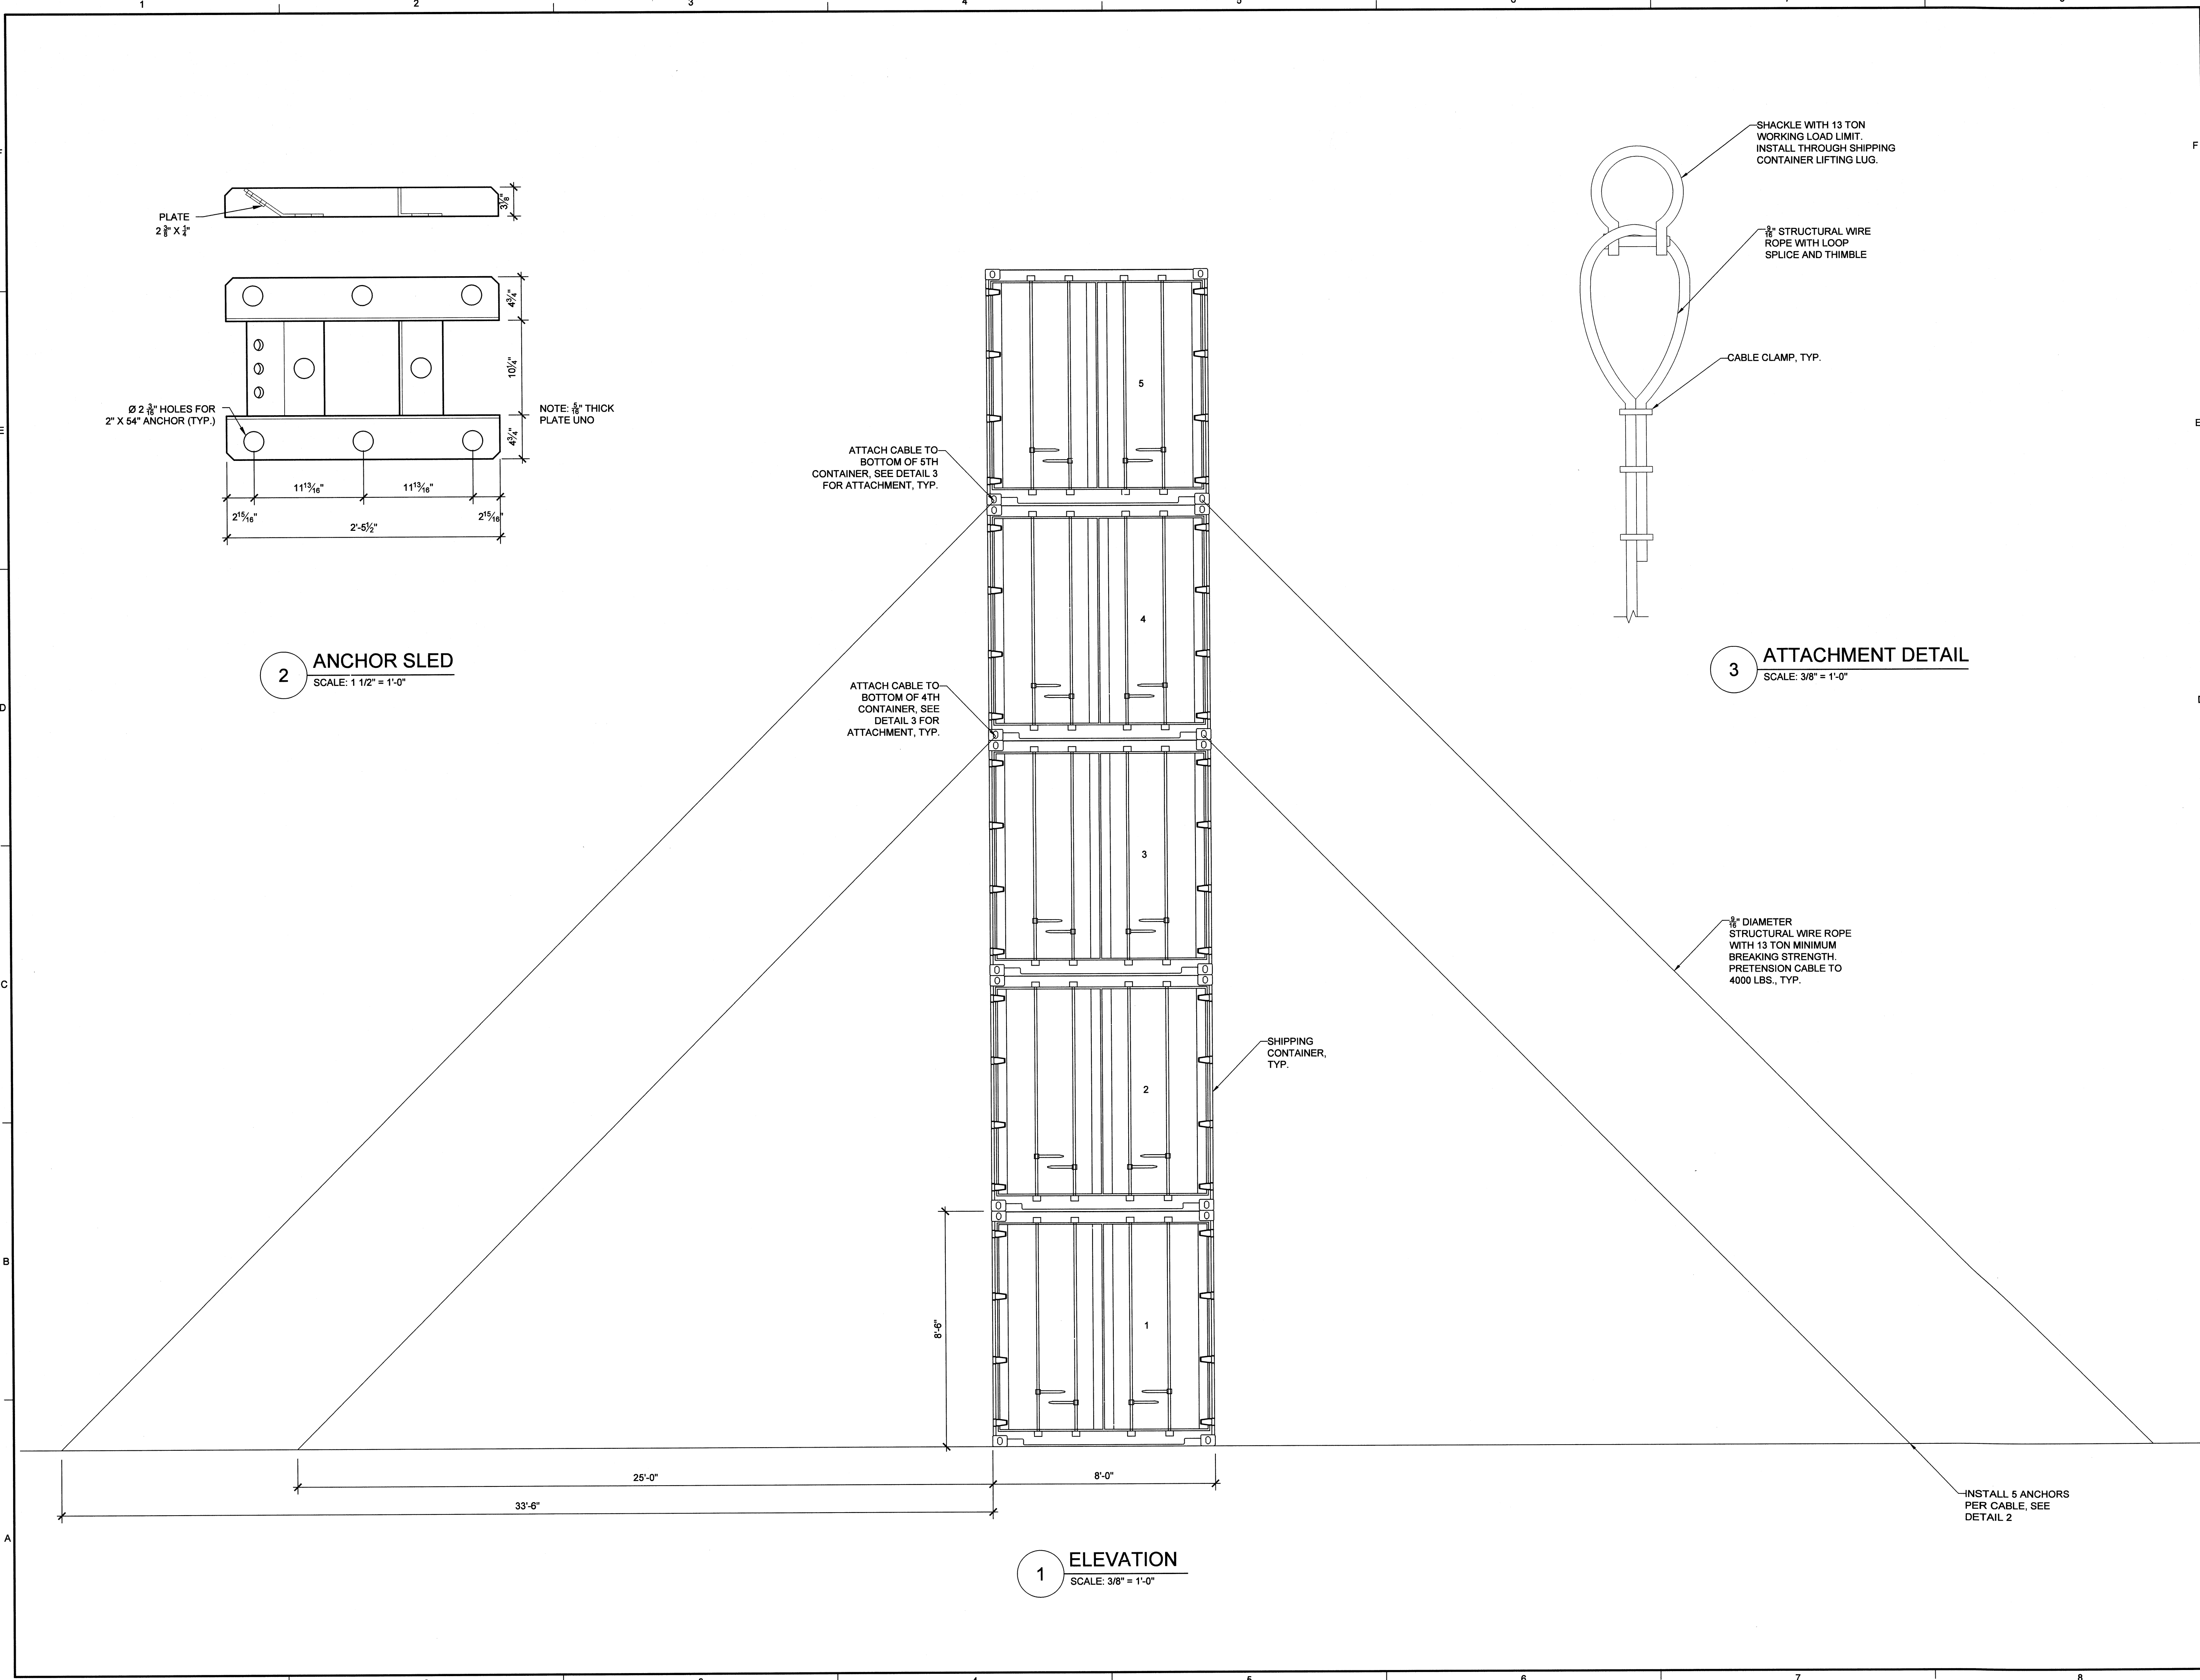

2 ANCHOR SLED
SCALE: 1 1/2" = 1'-0"

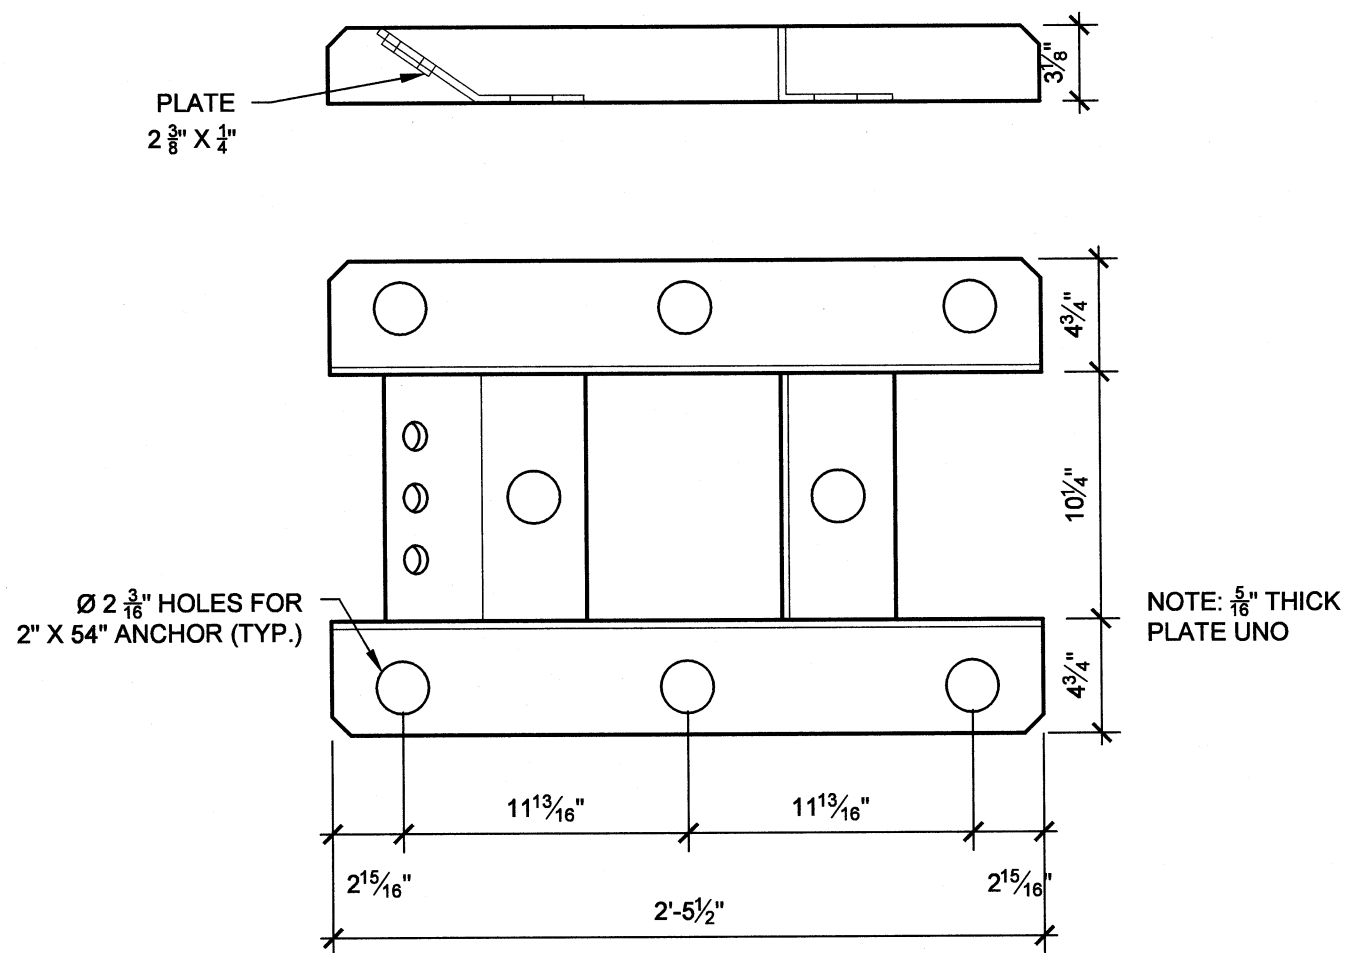


3 ATTACHMENT DETAIL
SCALE: 3/8" = 1'-0"

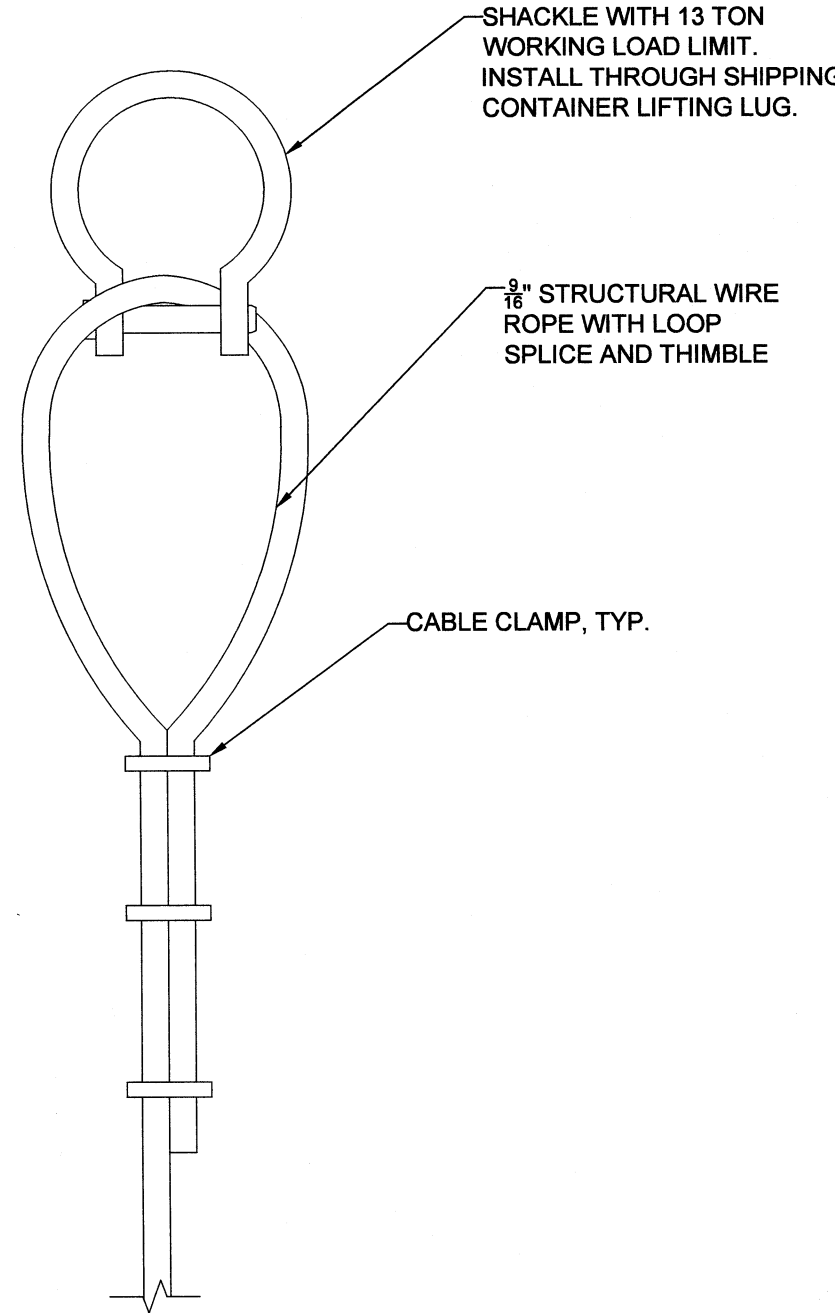

WJE ENGINEERS
ARCHITECTS
MATERIALS SCIENTISTS

Wiss, Janney, Elstner Associates, Inc.
330 Pfingsten Road
Northbrook, Illinois 60062
847.272.7400 tel | 847.291.4813 fax
www.wje.com

Headquarters & Laboratories: Northbrook, Illinois
Atlanta | Austin | Boston | Chicago | Cleveland | Dallas | Denver | Detroit
Honolulu | Houston | Los Angeles | Minneapolis | New Haven | New York
Princeton | San Francisco | Seattle | Washington, D.C.

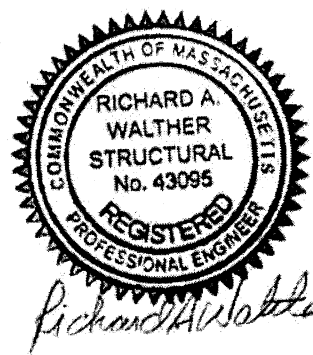

Odysseo Cavalia
Odysseo - Cavalia
201 Assembly Square Drive
Somerville, Massachusetts
02145

Cavalia USA Inc.
145 Pine Haven Shores Rd.
Suite 1121
Shelburne, Vermont 05482

Mark	Date	Description
Project No.	2013.0179	
Date	05/16/2013	
Drawn	SLL	
Checked	JCM/RAW	
Scale	As Noted	

Container Stack

Sheet Title
Sheet No. **S-601**