

ASSESSORS:

MAP 90, BLOCK B, LOT 19

RECORD OWNER:

MARK SHIFFER
22 MacARTHUR STREET, #4
SOMERVILLE, MA 02145

REFERENCES:


DEED BOOK 49851, PAGE 38
PLAN BOOK 58, PLAN 48
CITY OF SOMERVILLE SURVEY
NOTEBOOKS 40 & 92

ZONING:

RB – RESIDENCE DISTRICT

NOTE:


THIS PLAN IS NOT TO BE CONSIDERED
AN ALTA/ACSM LAND TITLE SURVEY
NOR IS IT TO BE USED FOR THE
RETRACEMENT OF PROPERTY LINES.

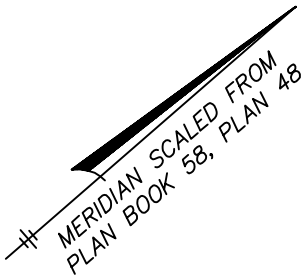

ARISTADES TZIAVAS TRUST
DEED BOOK 57704, PAGE 301
PLAN BOOK 109, PLAN 32

ALLEN L. SMITH JR.
DEED BOOK 48929, PAGE 341
PLAN BOOK 58, PLAN 48
PLAN 403 OF 1940

MacARTHUR STREET
(PUBLIC – 40’ WIDE) (FKA ARTHUR STREET)
(FEBRUARY 4, 1891 STREET ACCEPTANCE PLAN)

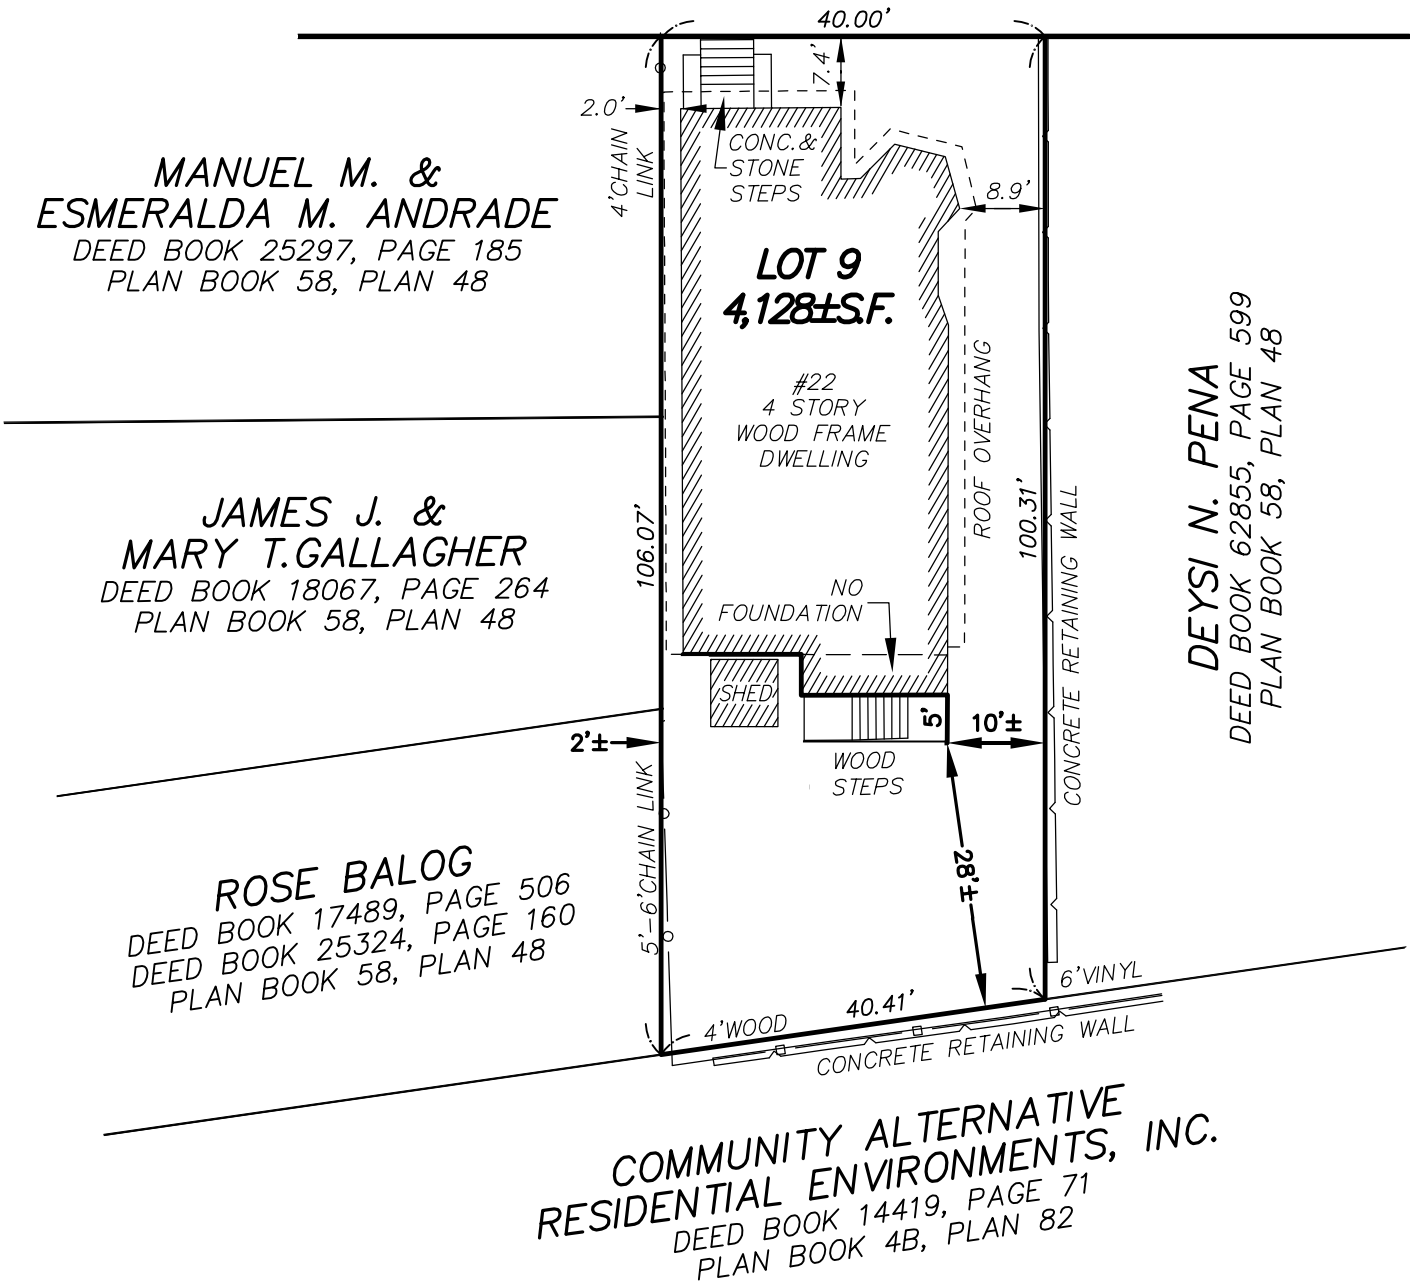

COMMUNITY ALTERNATIVE
RESIDENTIAL ENVIRONMENTS, INC.
DEED BOOK 14419, PAGE 71
PLAN BOOK 4B, PLAN 82

PLOT PLAN
OF LAND

22 MacARTHUR STREET, SOMERVILLE, MA
PREPARED FOR: MARK SHIFFER


HANCOCK

Survey Associates, Inc.

227 CHELMSFORD STREET, CHELMSFORD, MA 01824

VOICE (978) 244-0110, FAX (978) 244-1133

SCALE: 1" = 20'

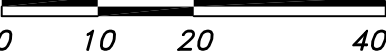

\\hachelm01\Share\PROJECTS\19151-Shiffer-Somerville\DWG\ 19151sv.dwg Jun 05, 2015 - 11:21 am

PROFESSIONAL LAND SURVEYOR DATE

CHK. BY:

SRJ

DATE:

6/5/15

JOB

NO.

19151