



AssemblyRow™
at Assembly Square

BLOCK 5




Perspective of Assembly Row & Foley corner



ASSEMBLYROW




East Elevation: Assembly Row

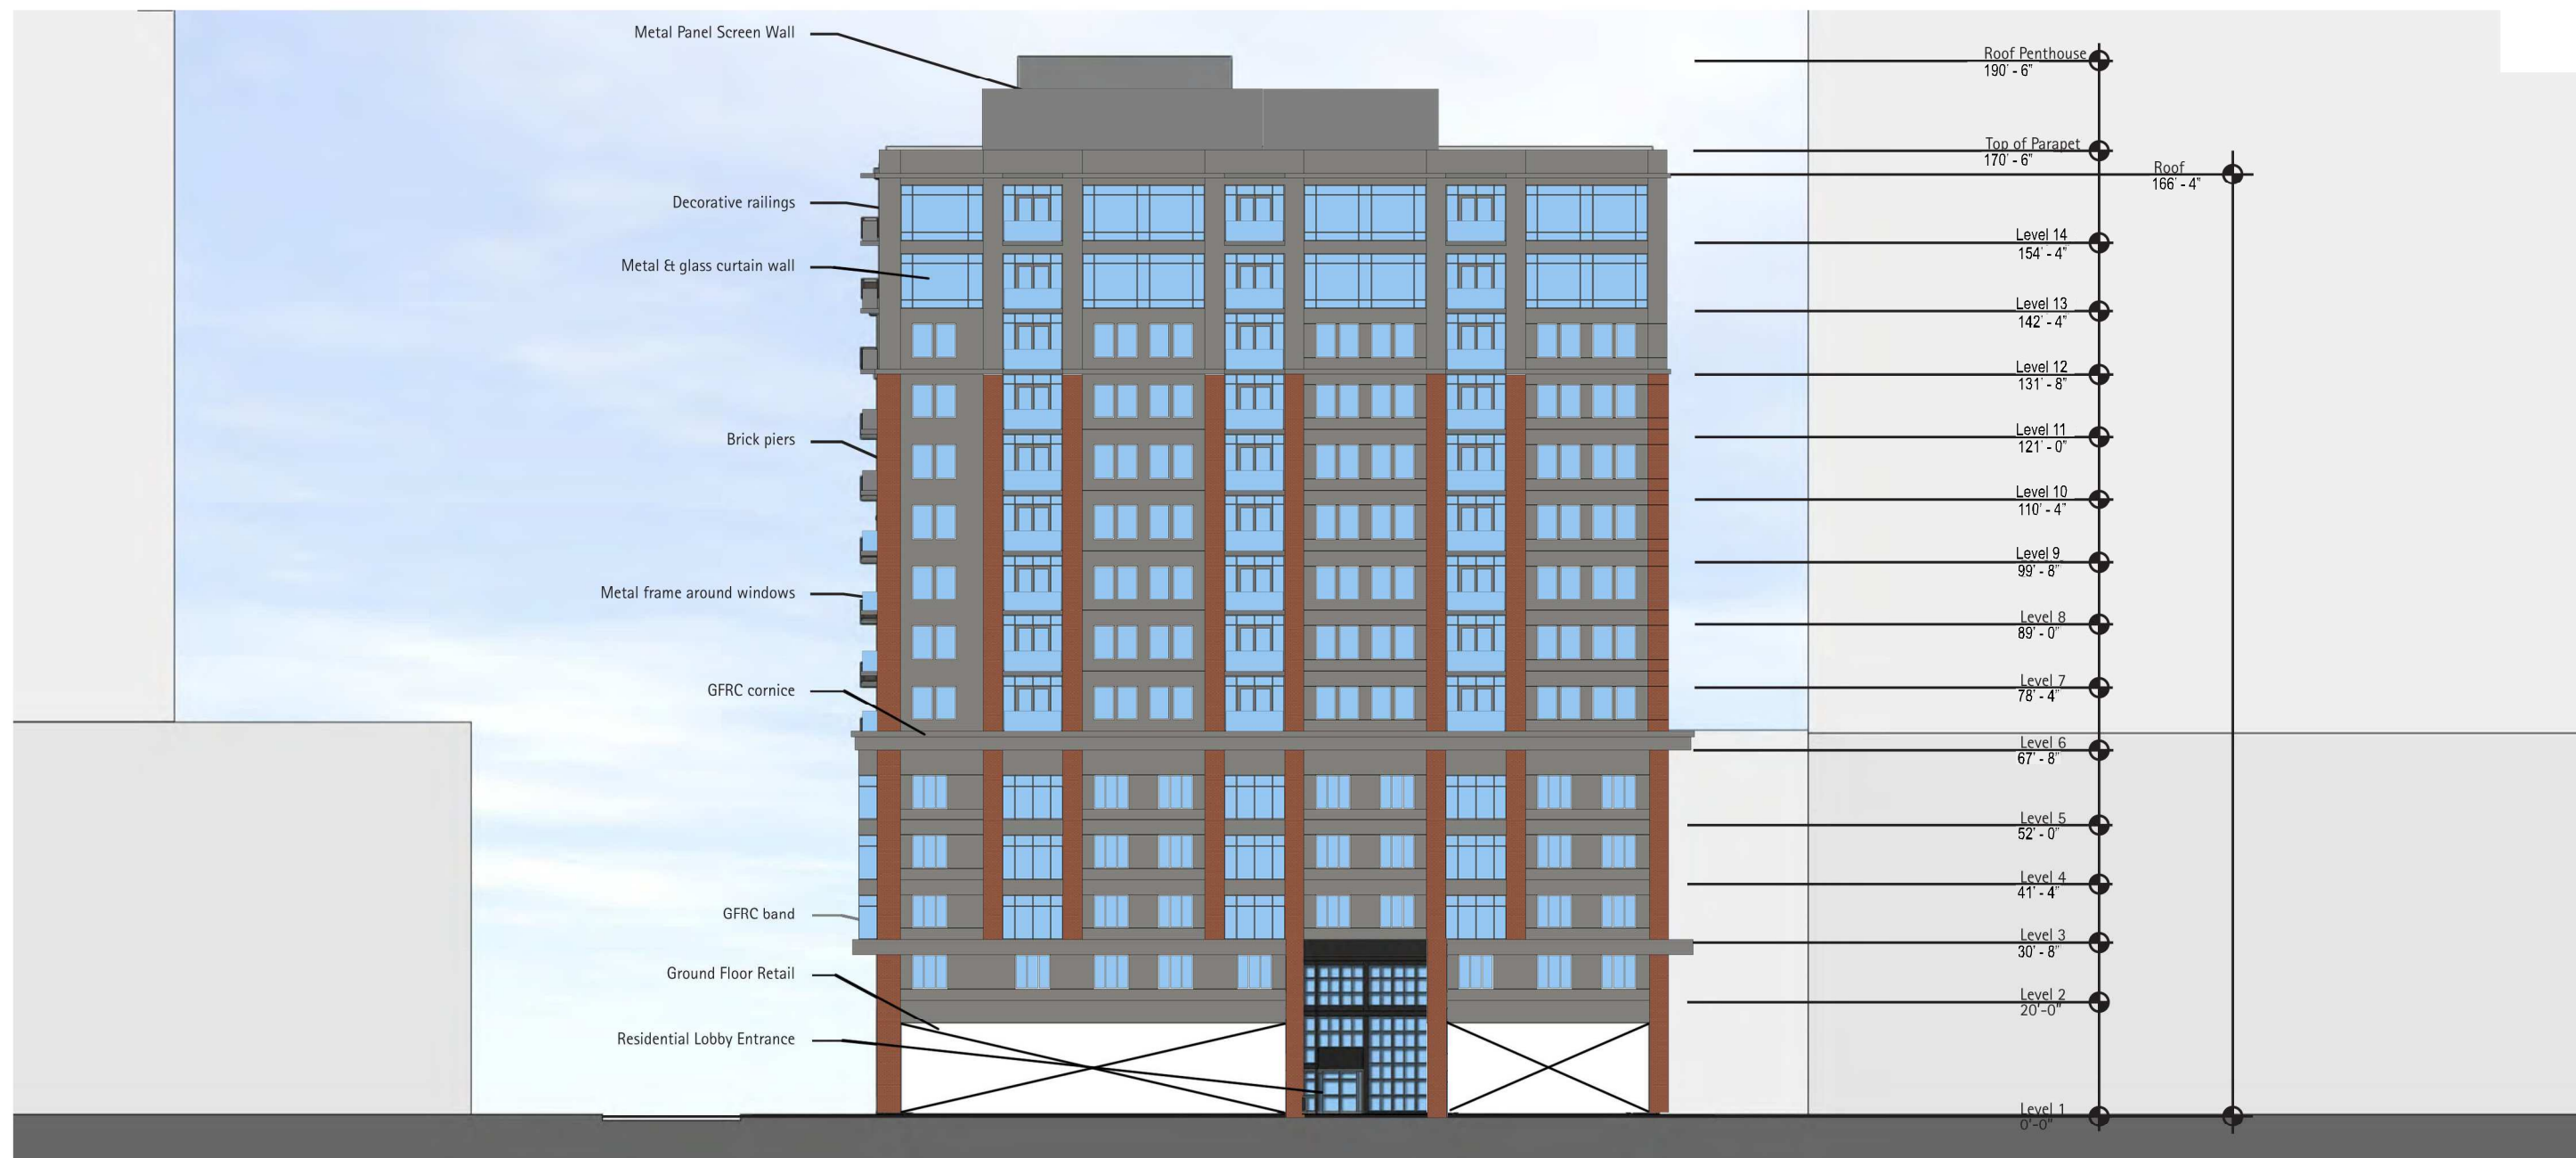

North Elevation: Canal St



South Elevation: Foley Street

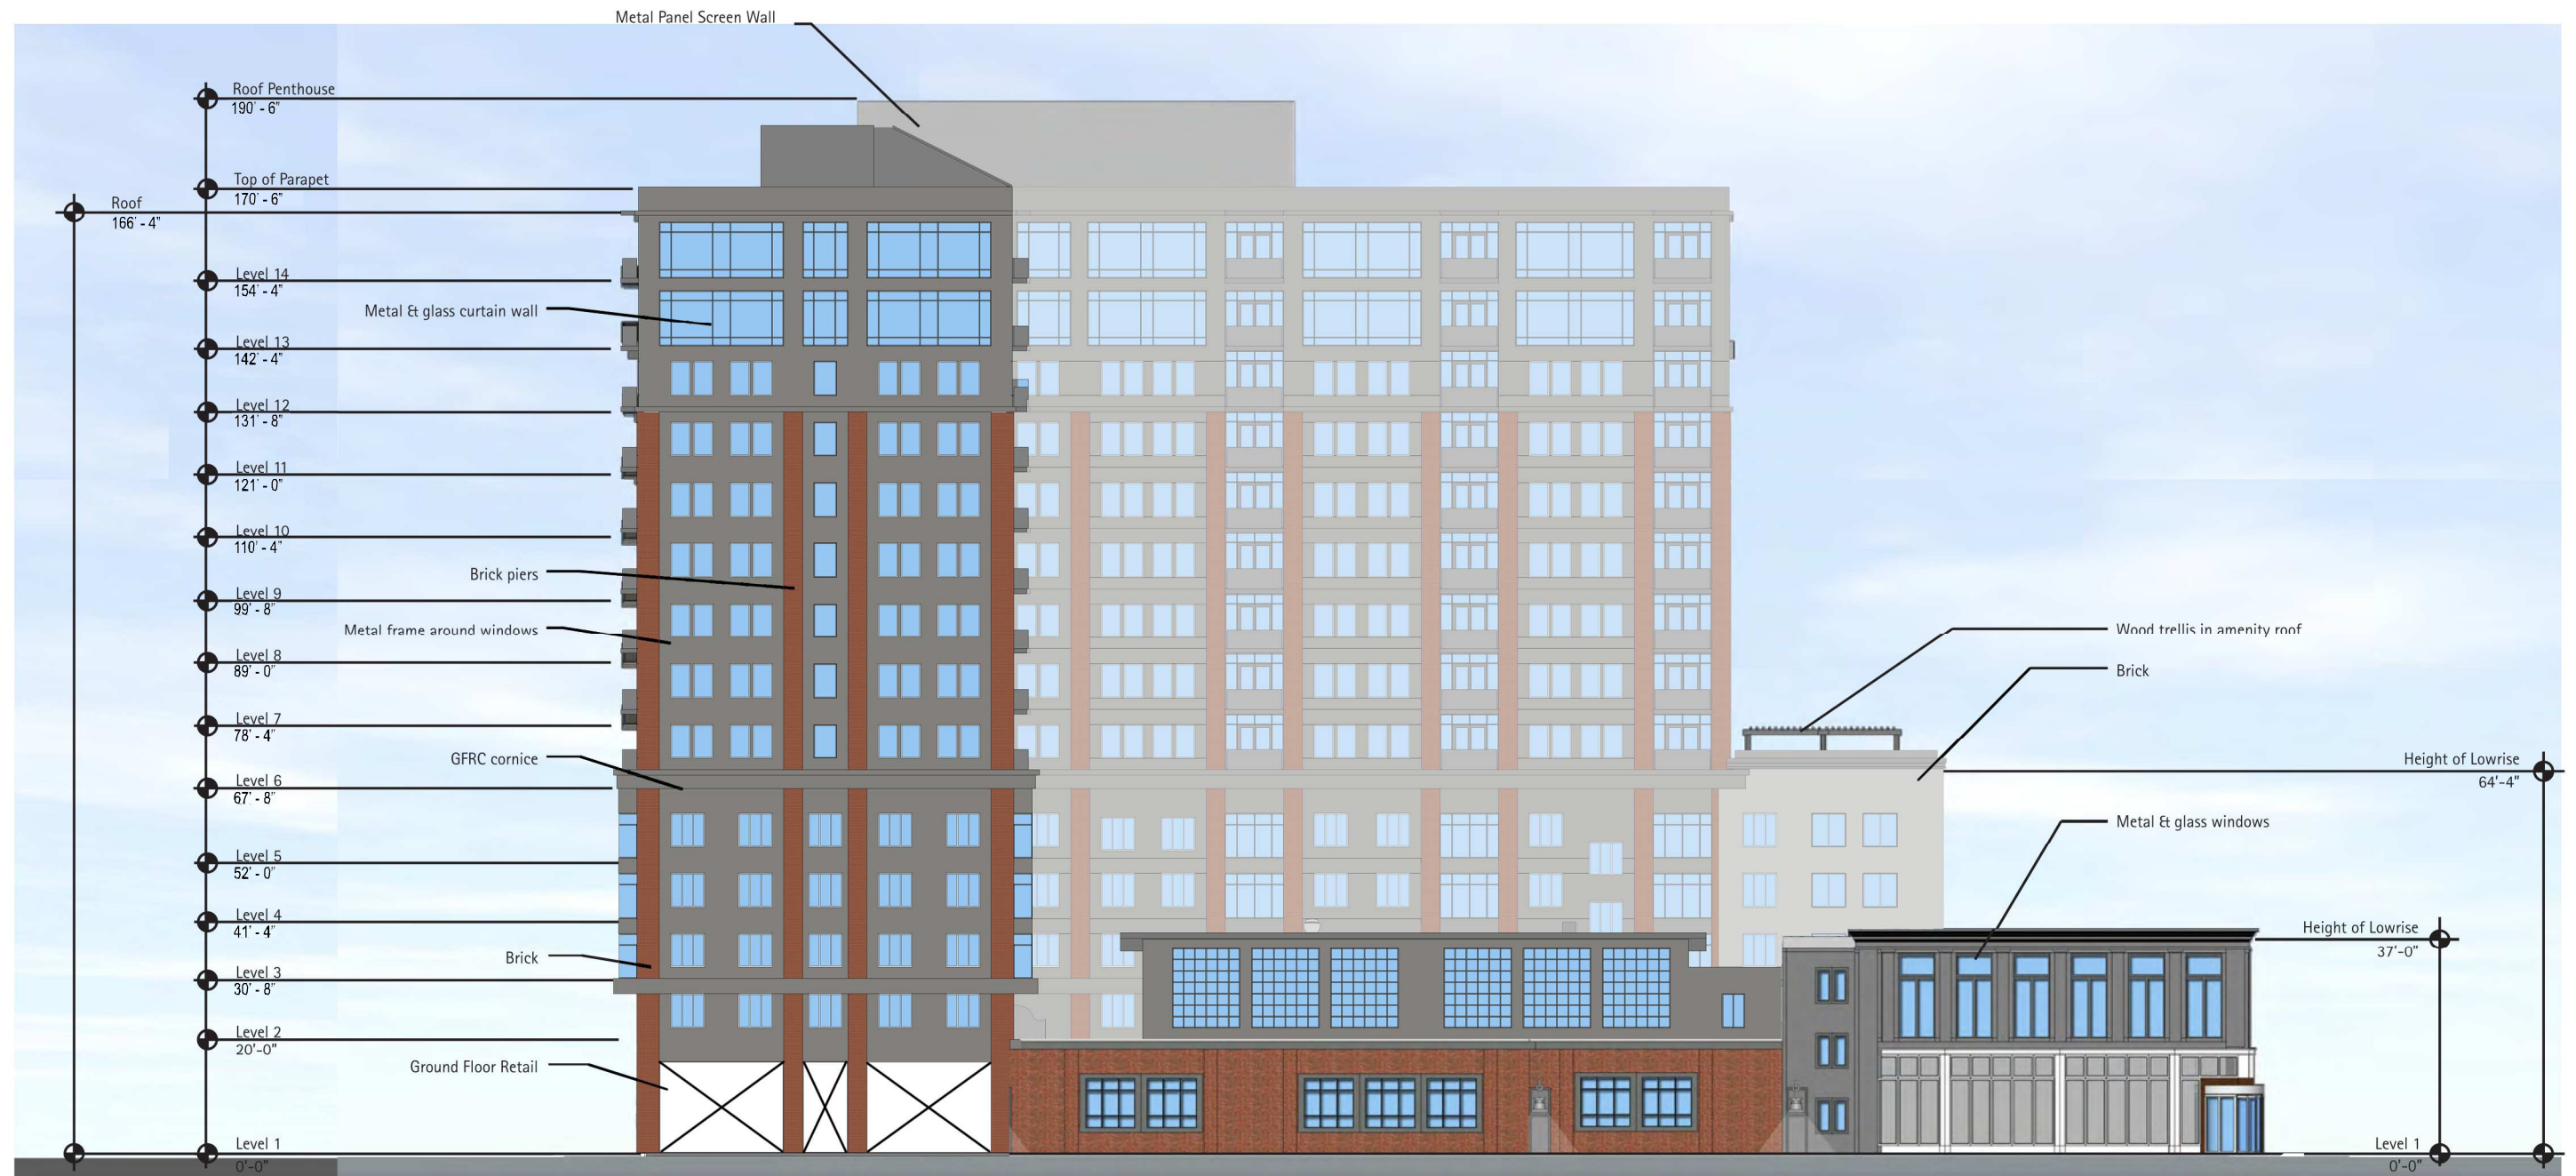

West Elevation: Alley







BLOCK 5





Grade Level Plan Full Build

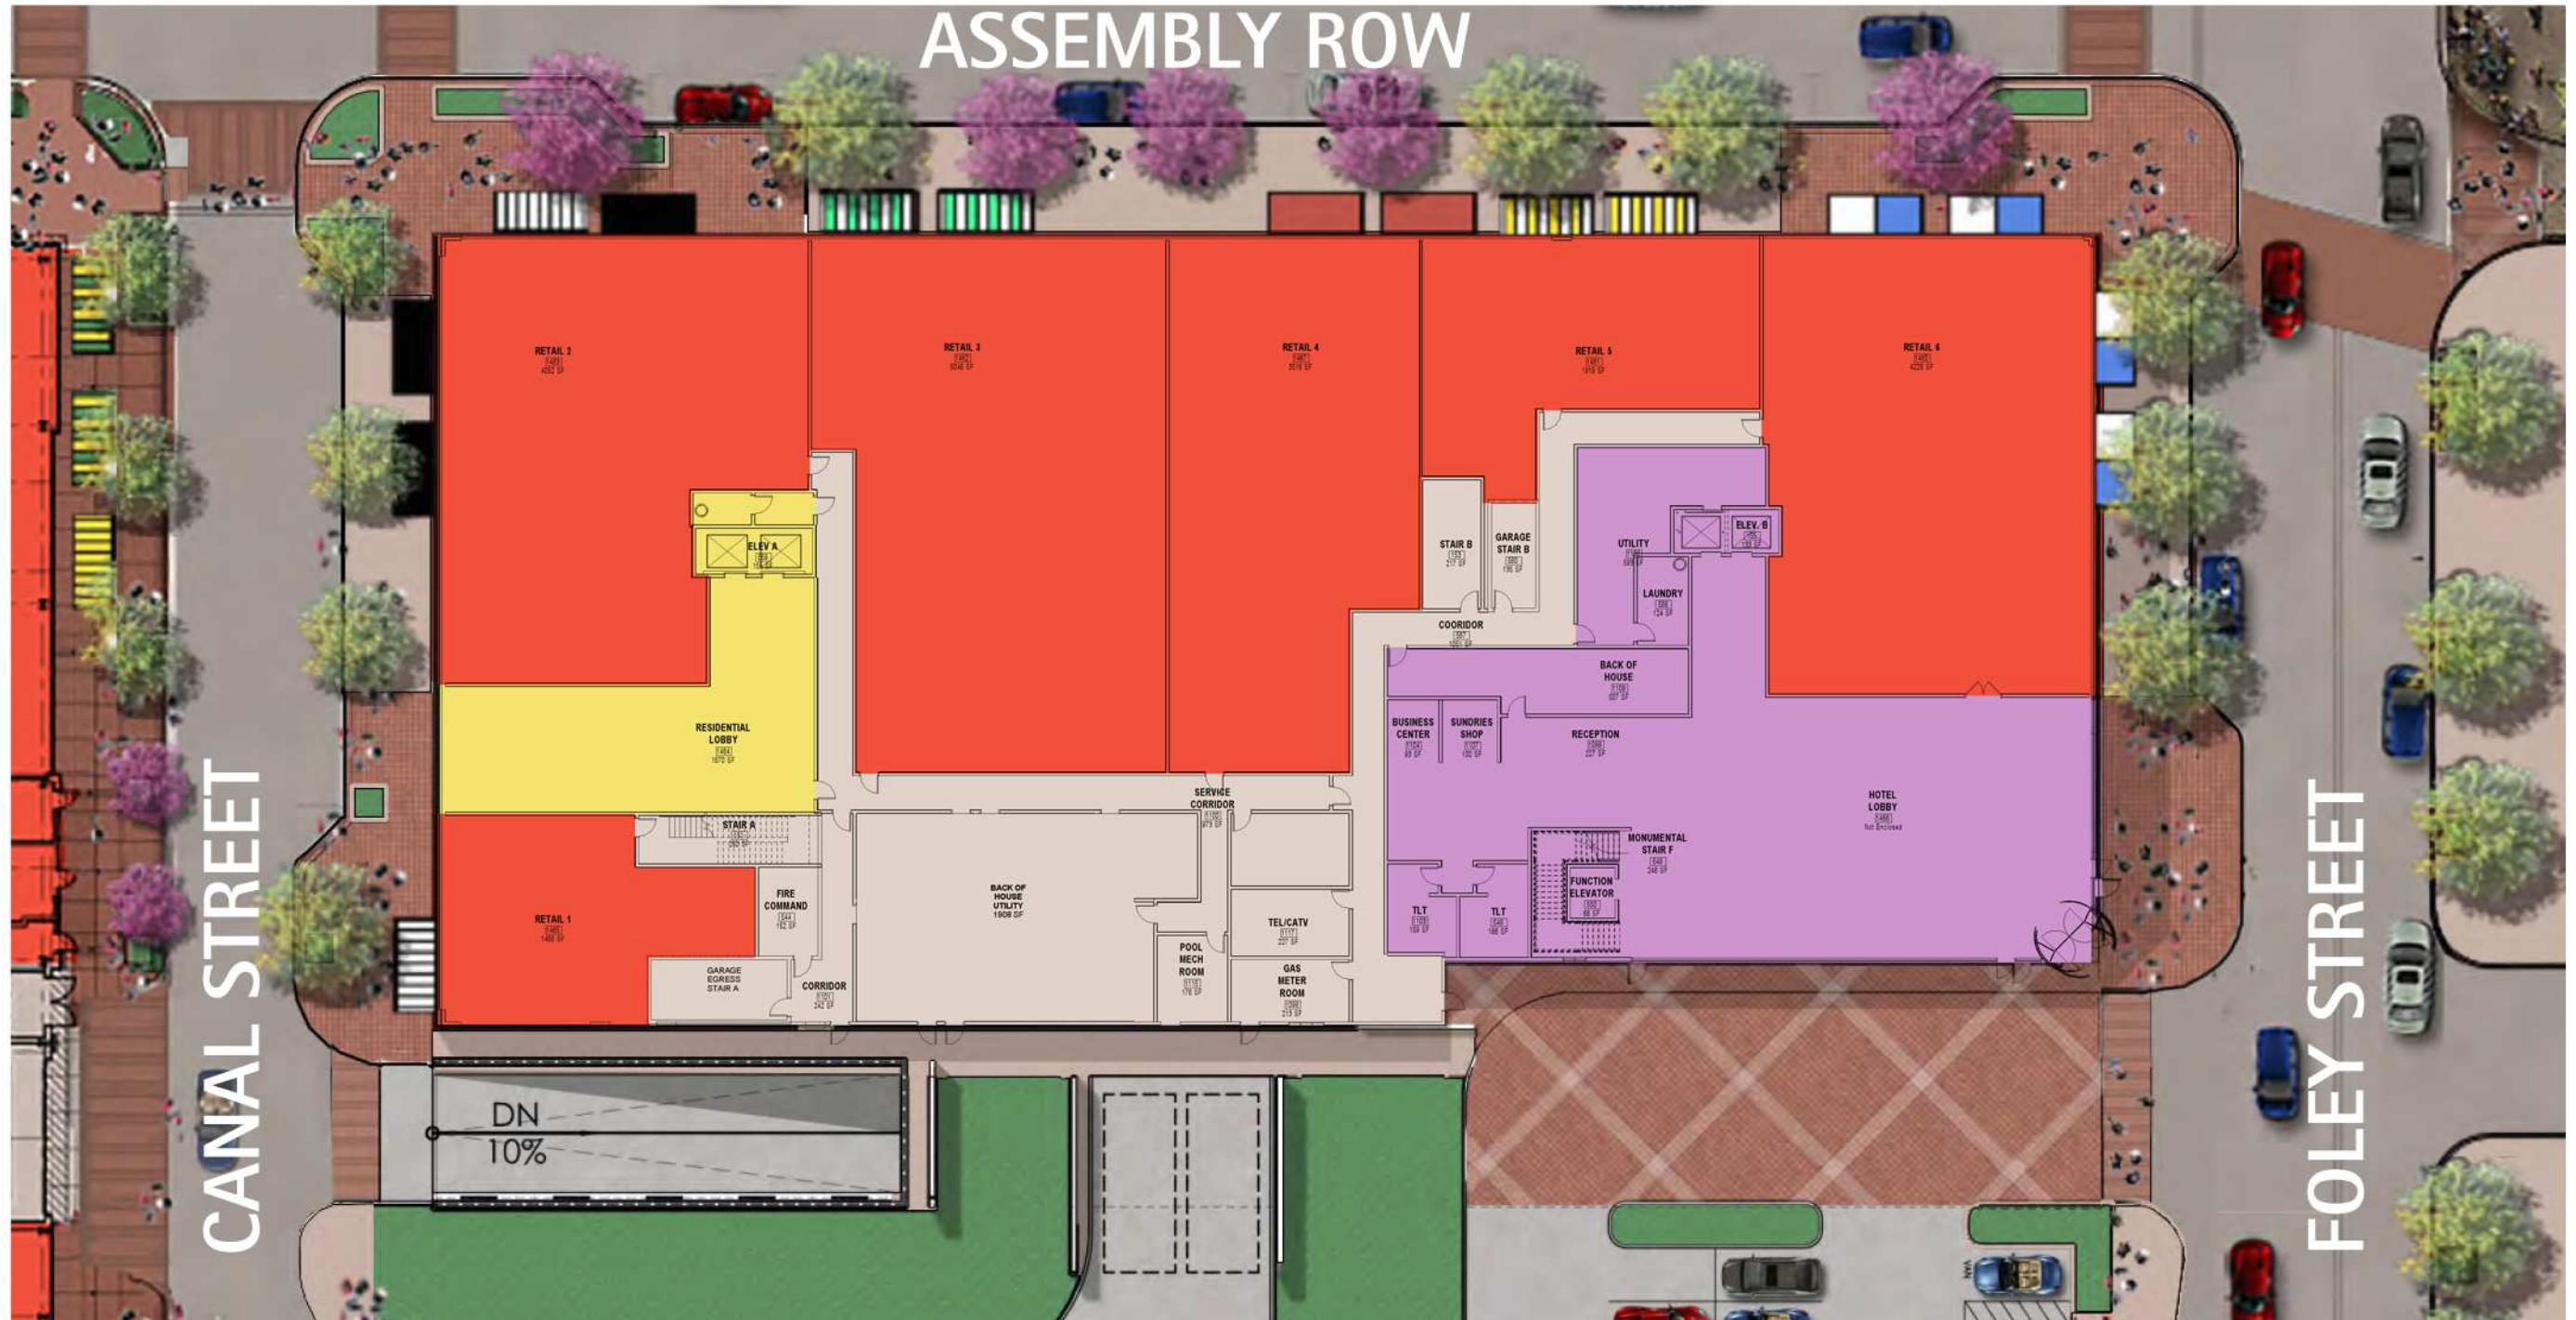

Grade Level Plan

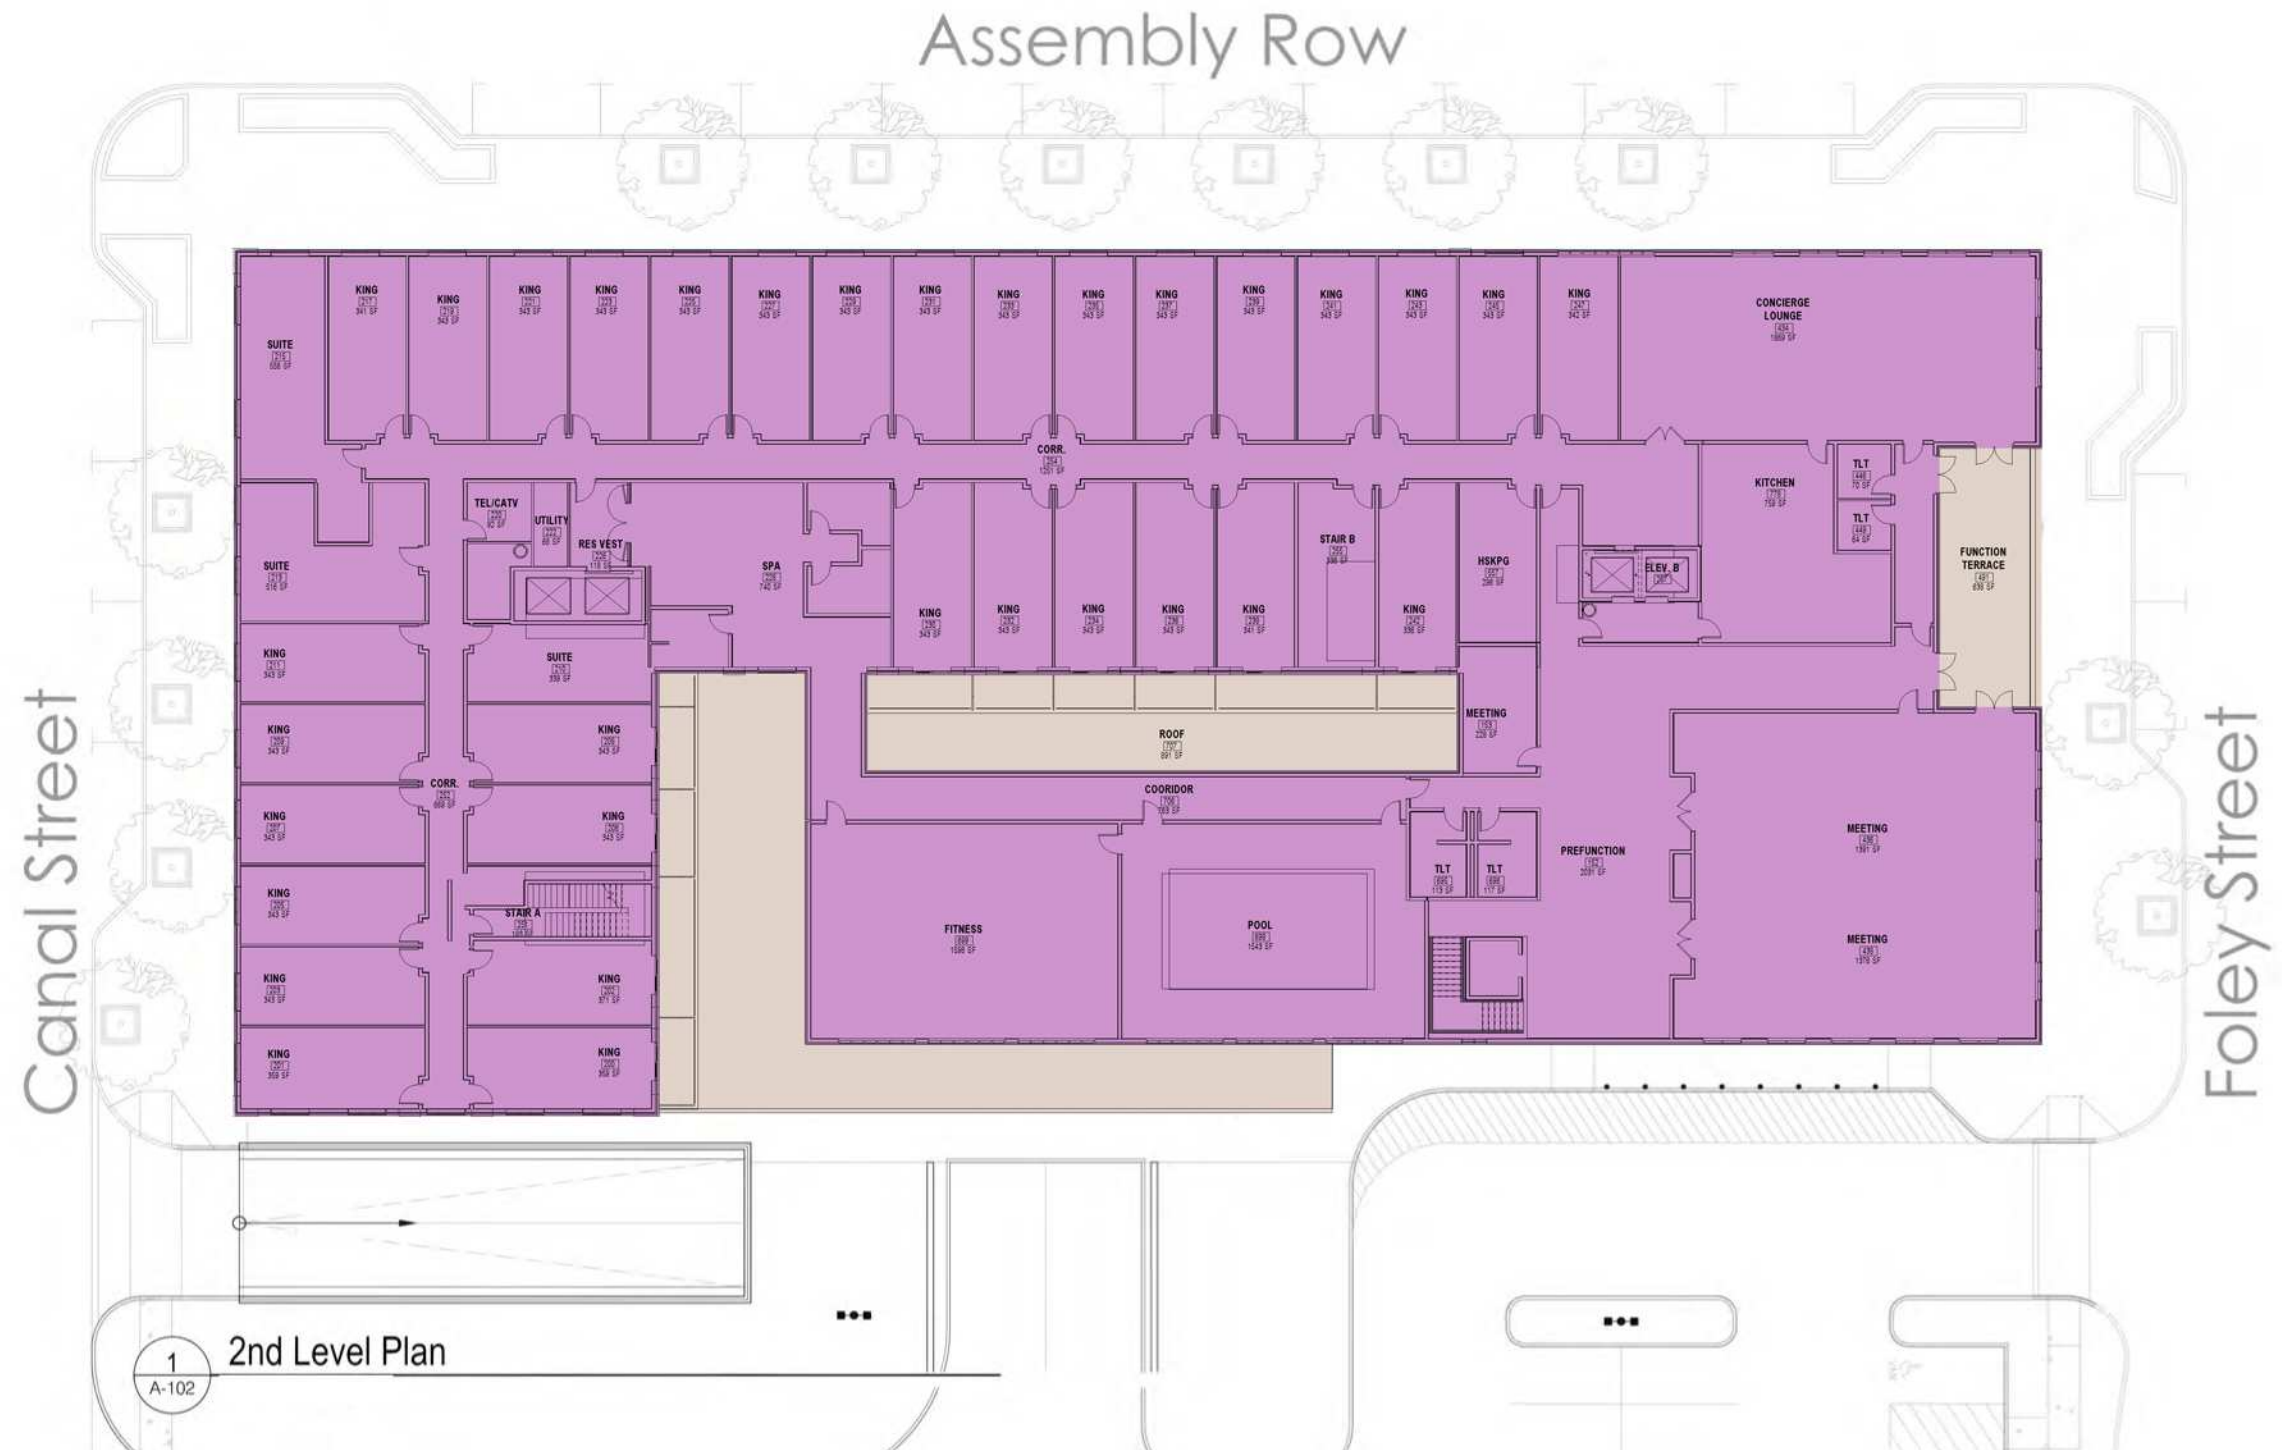


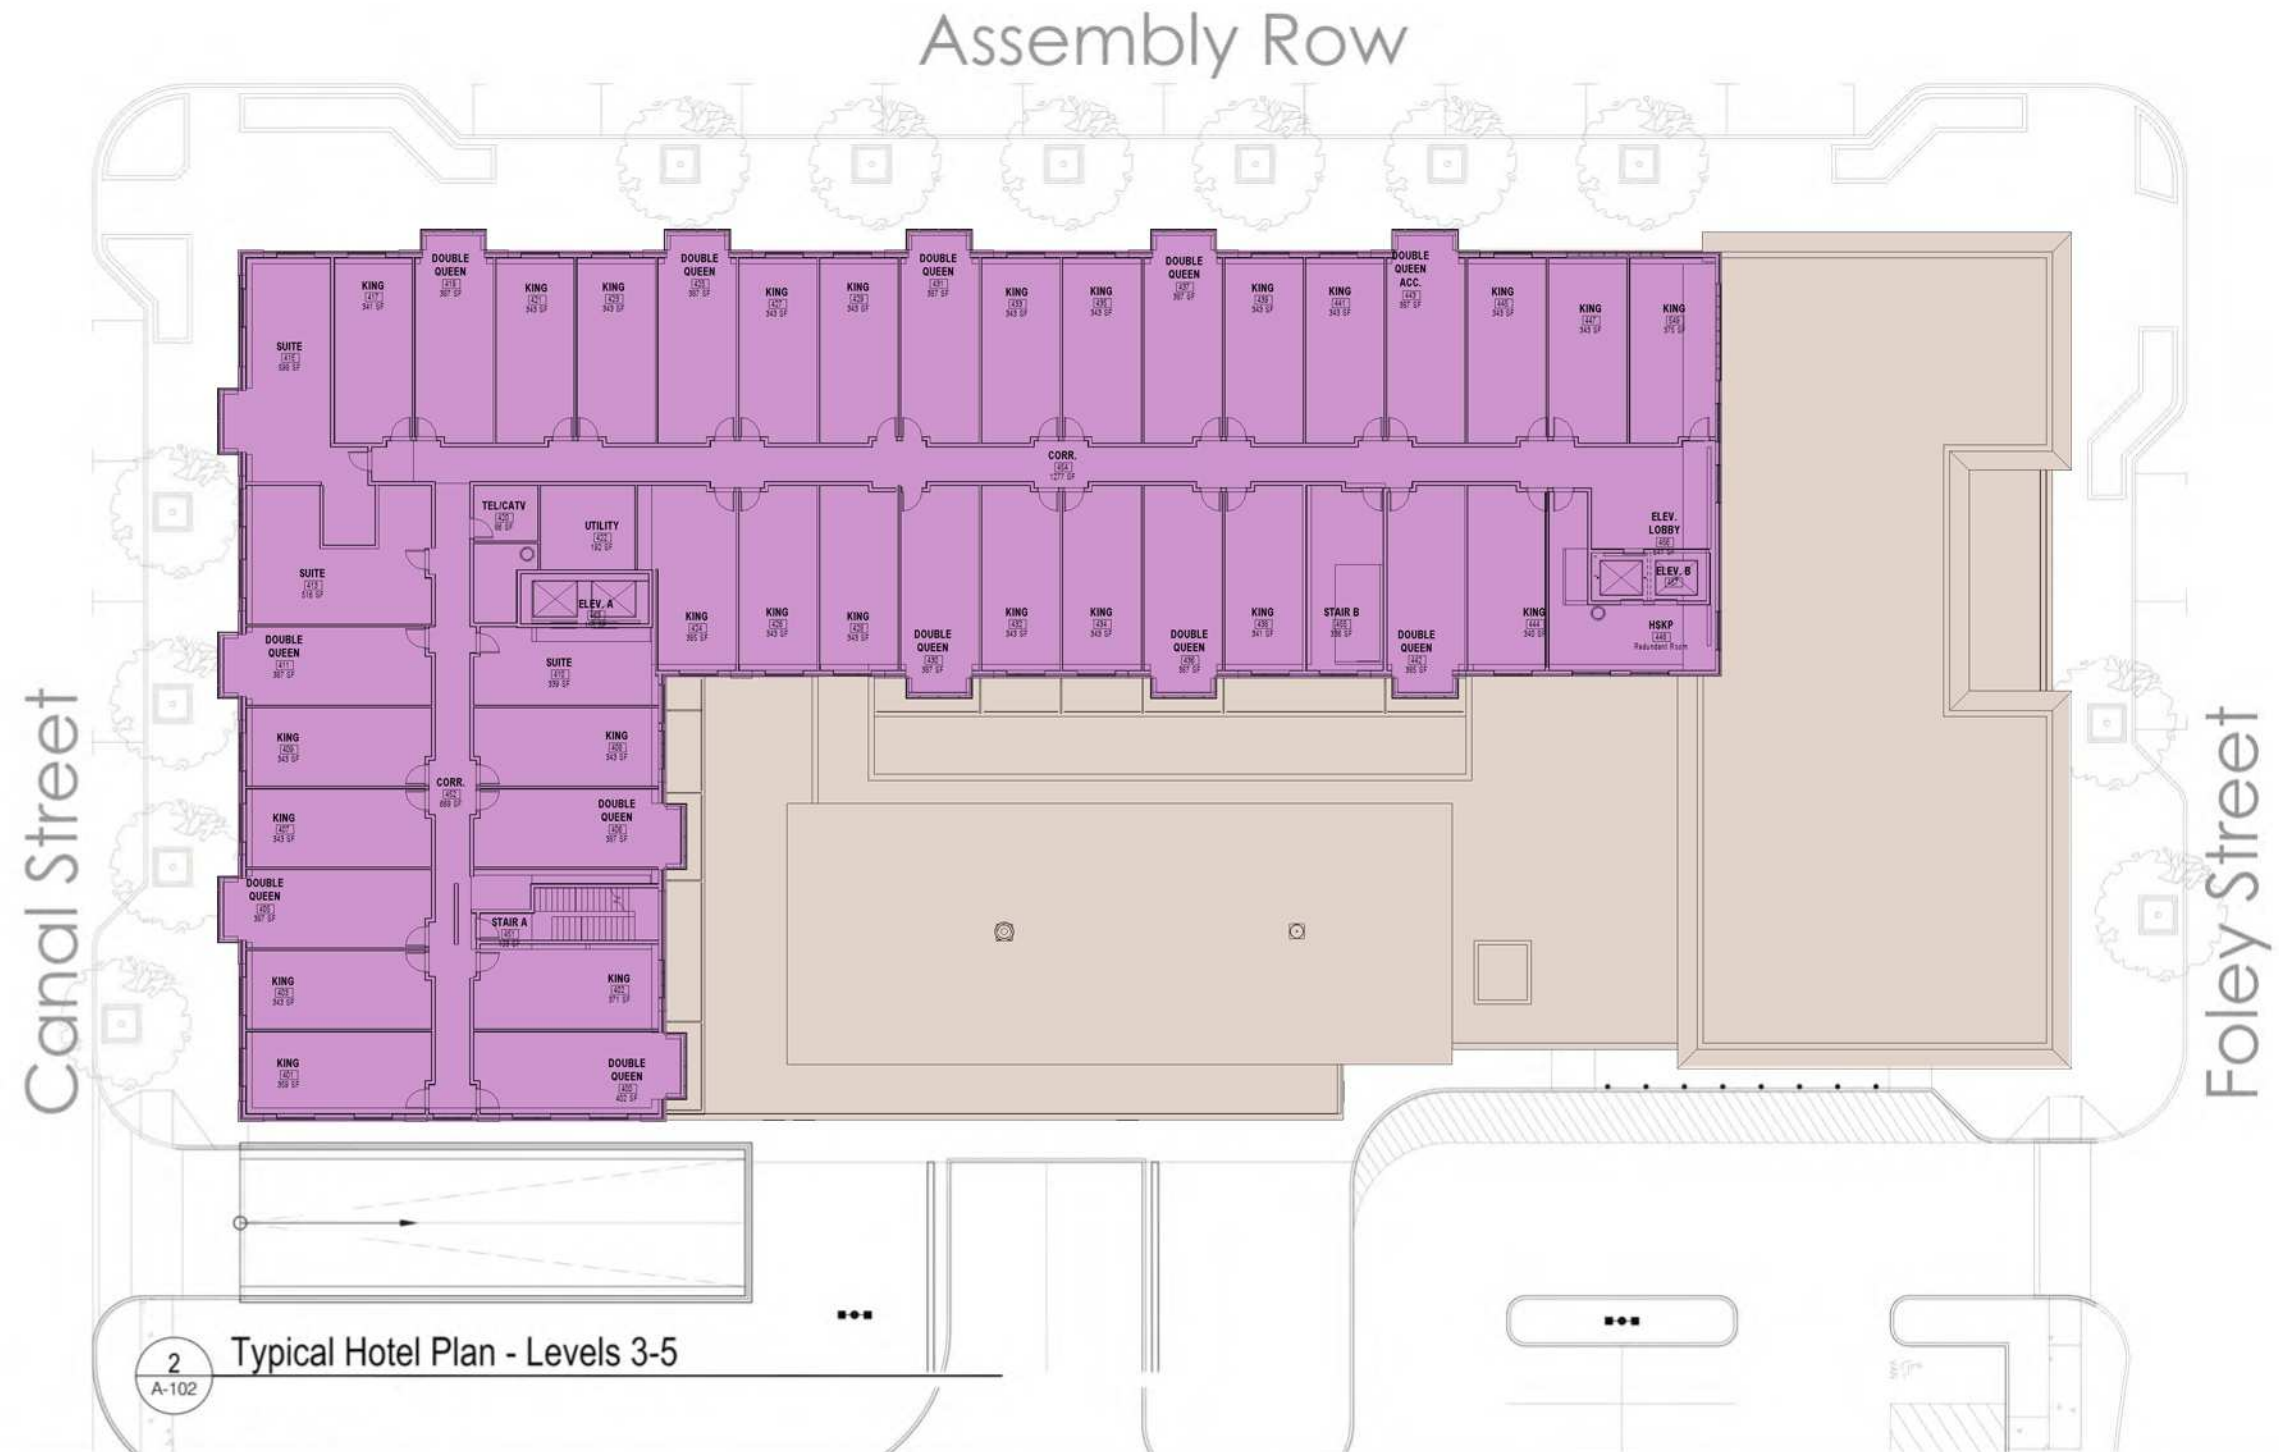


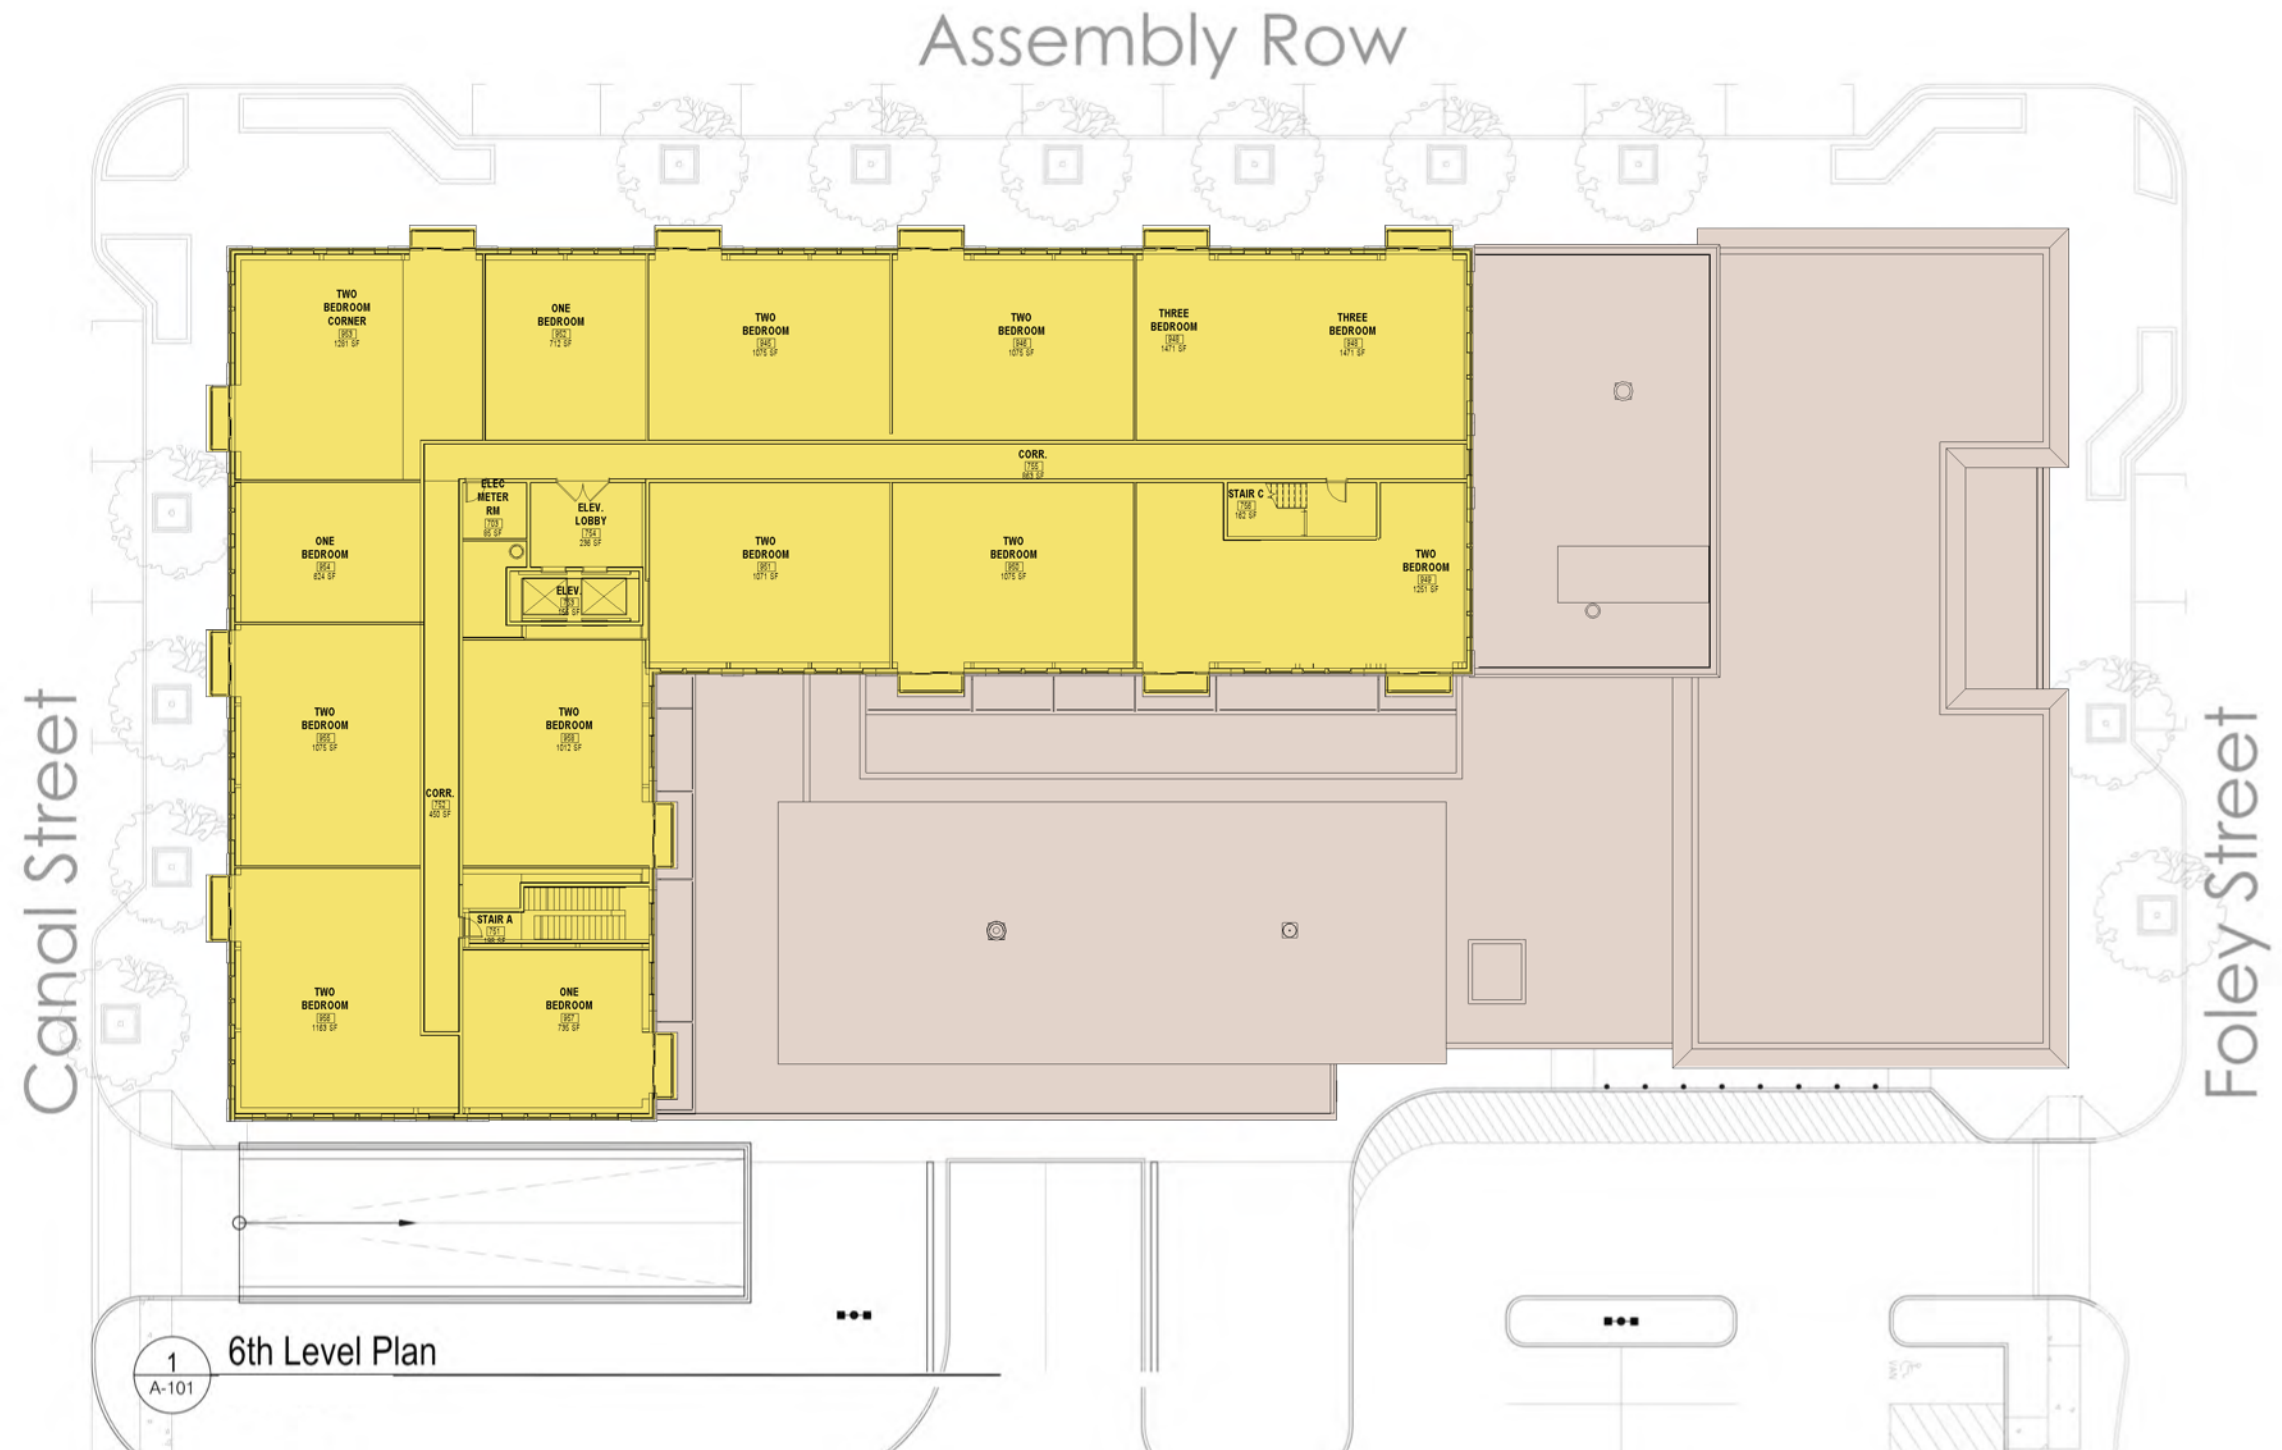




Assembly Row

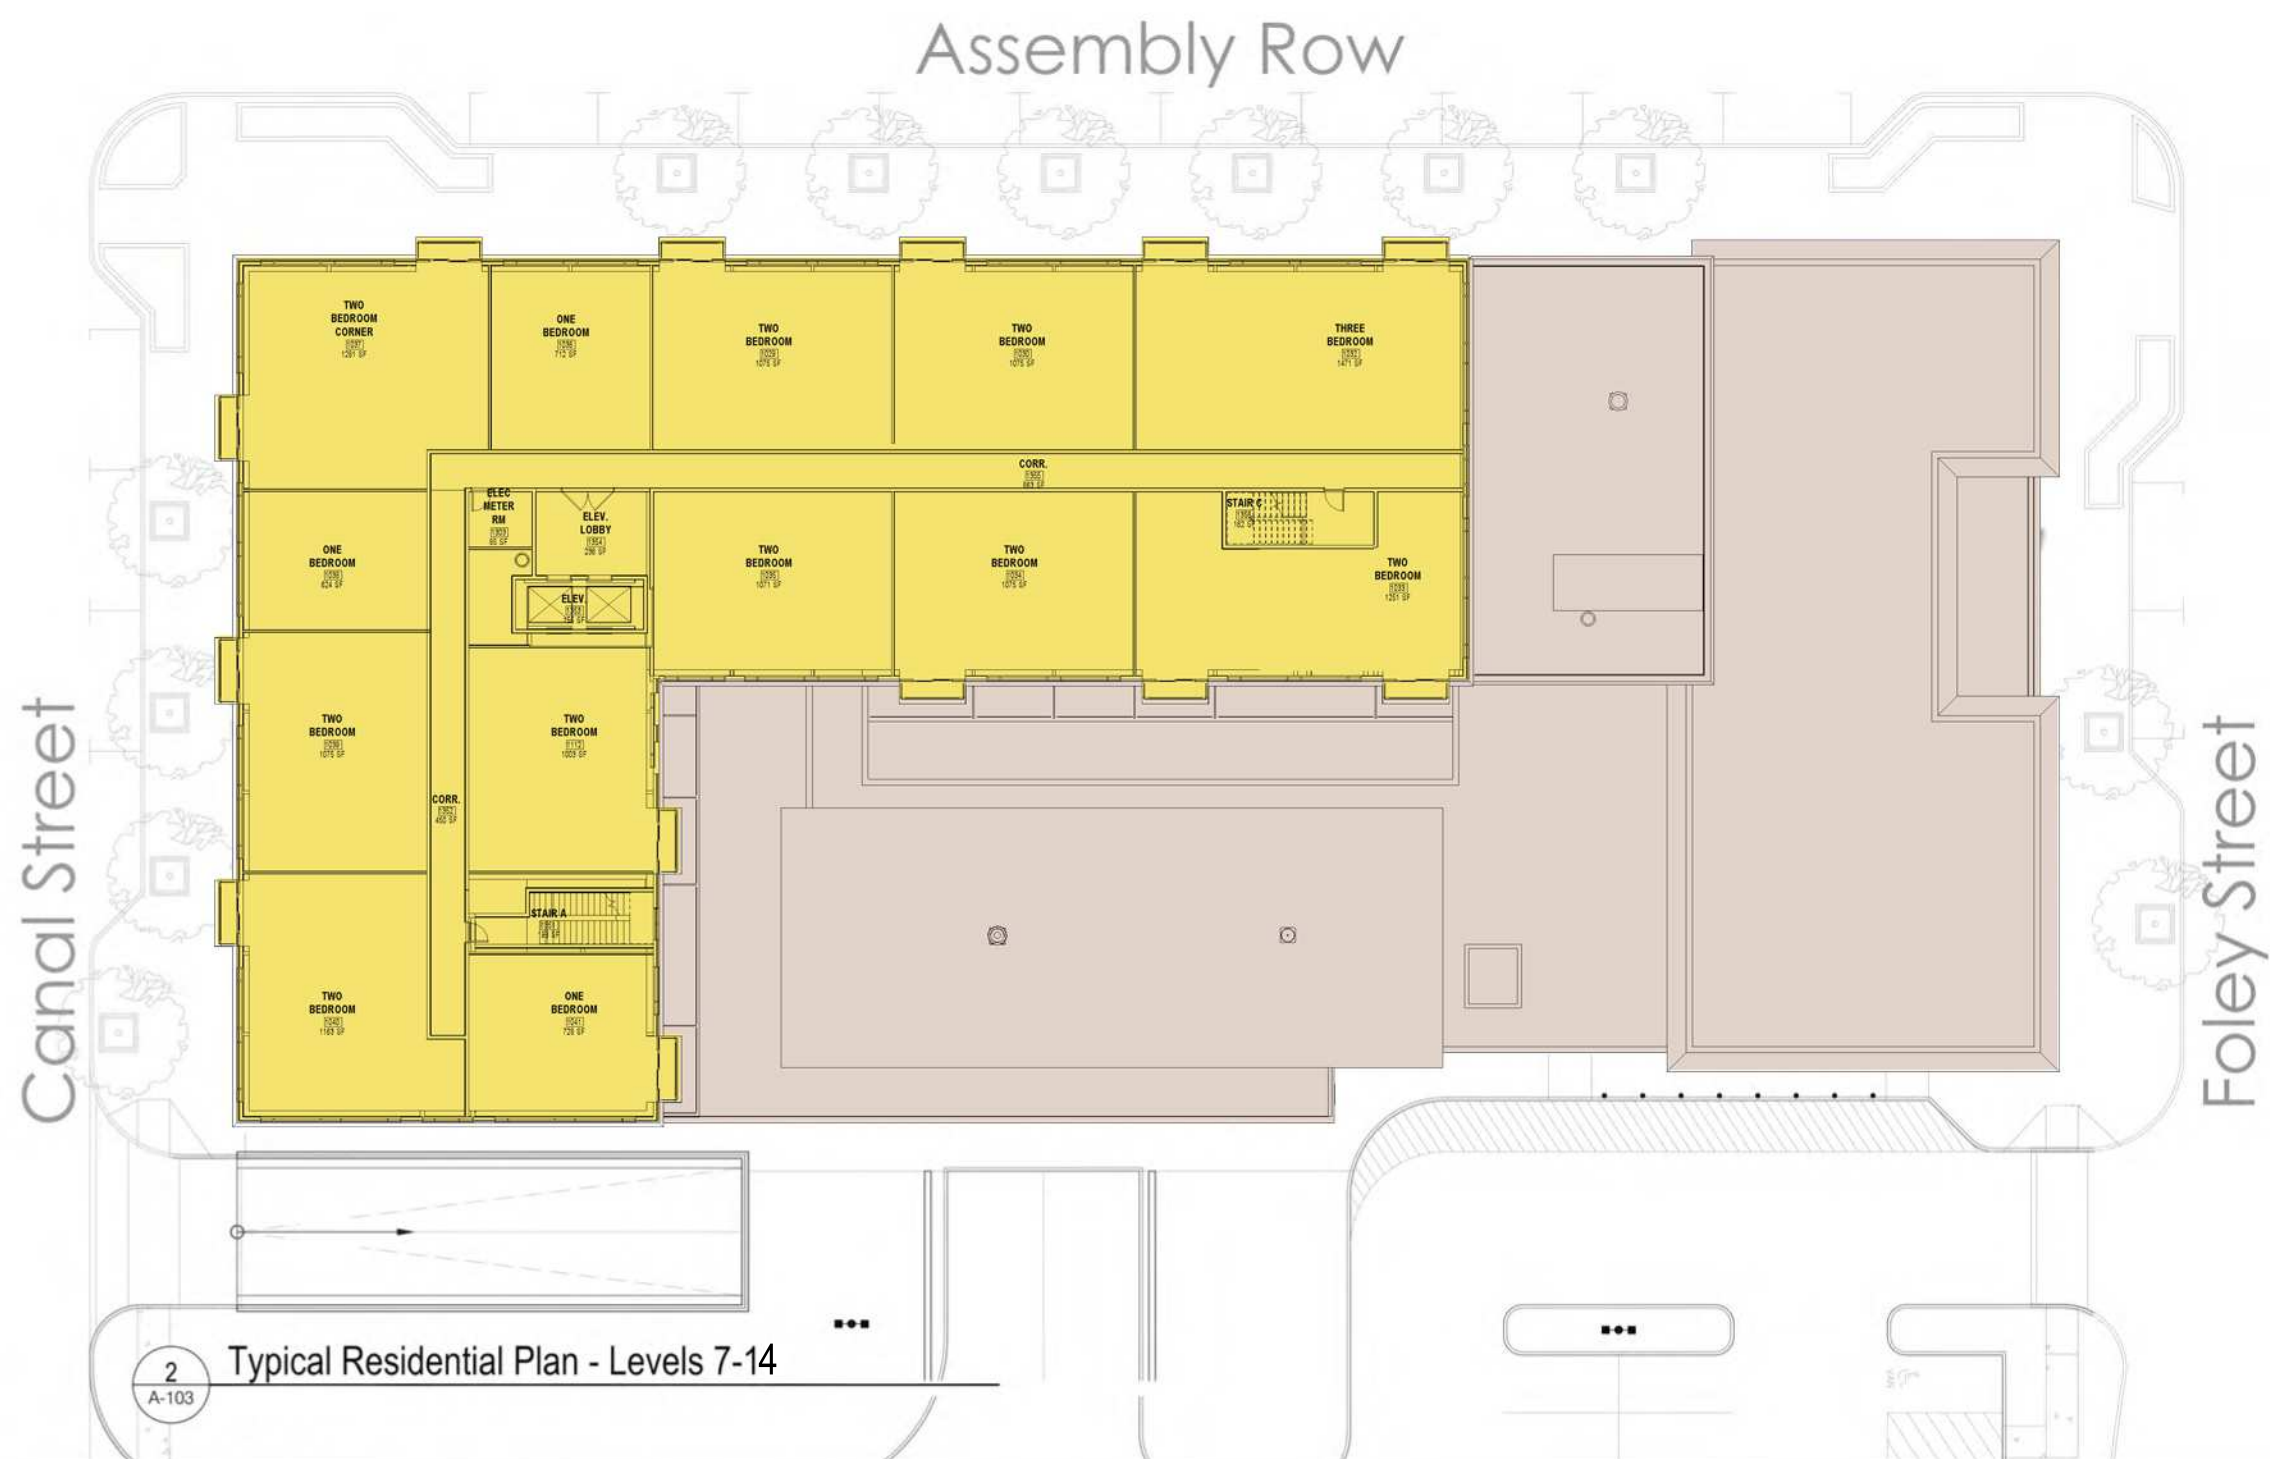

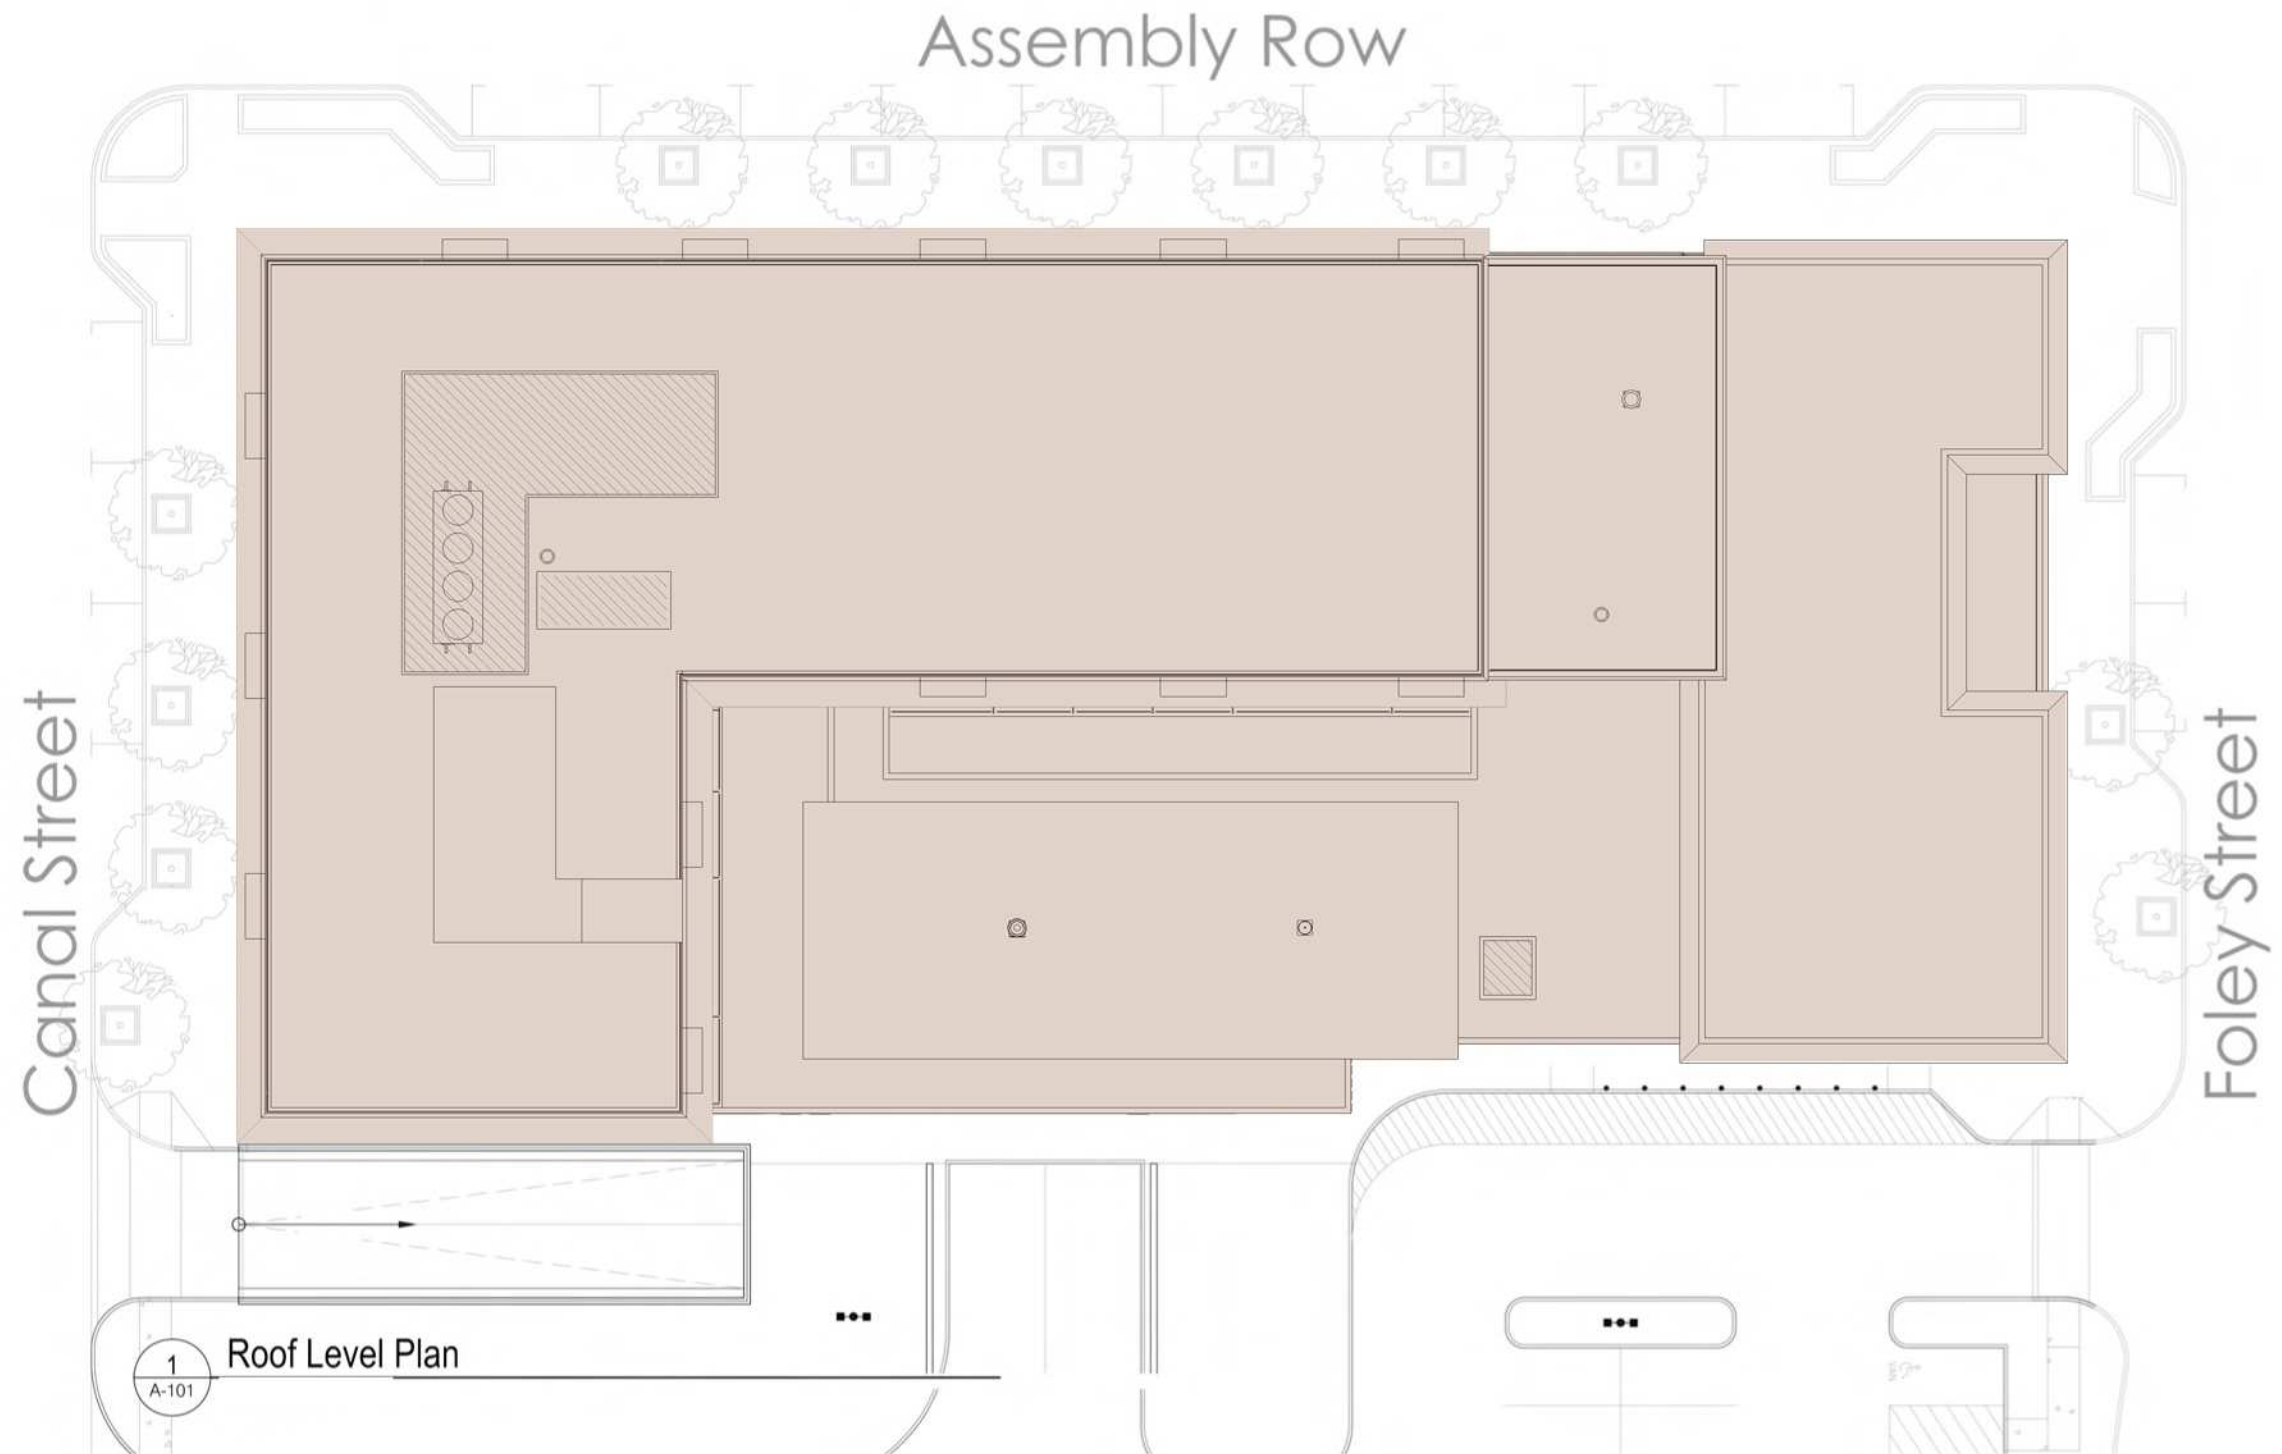

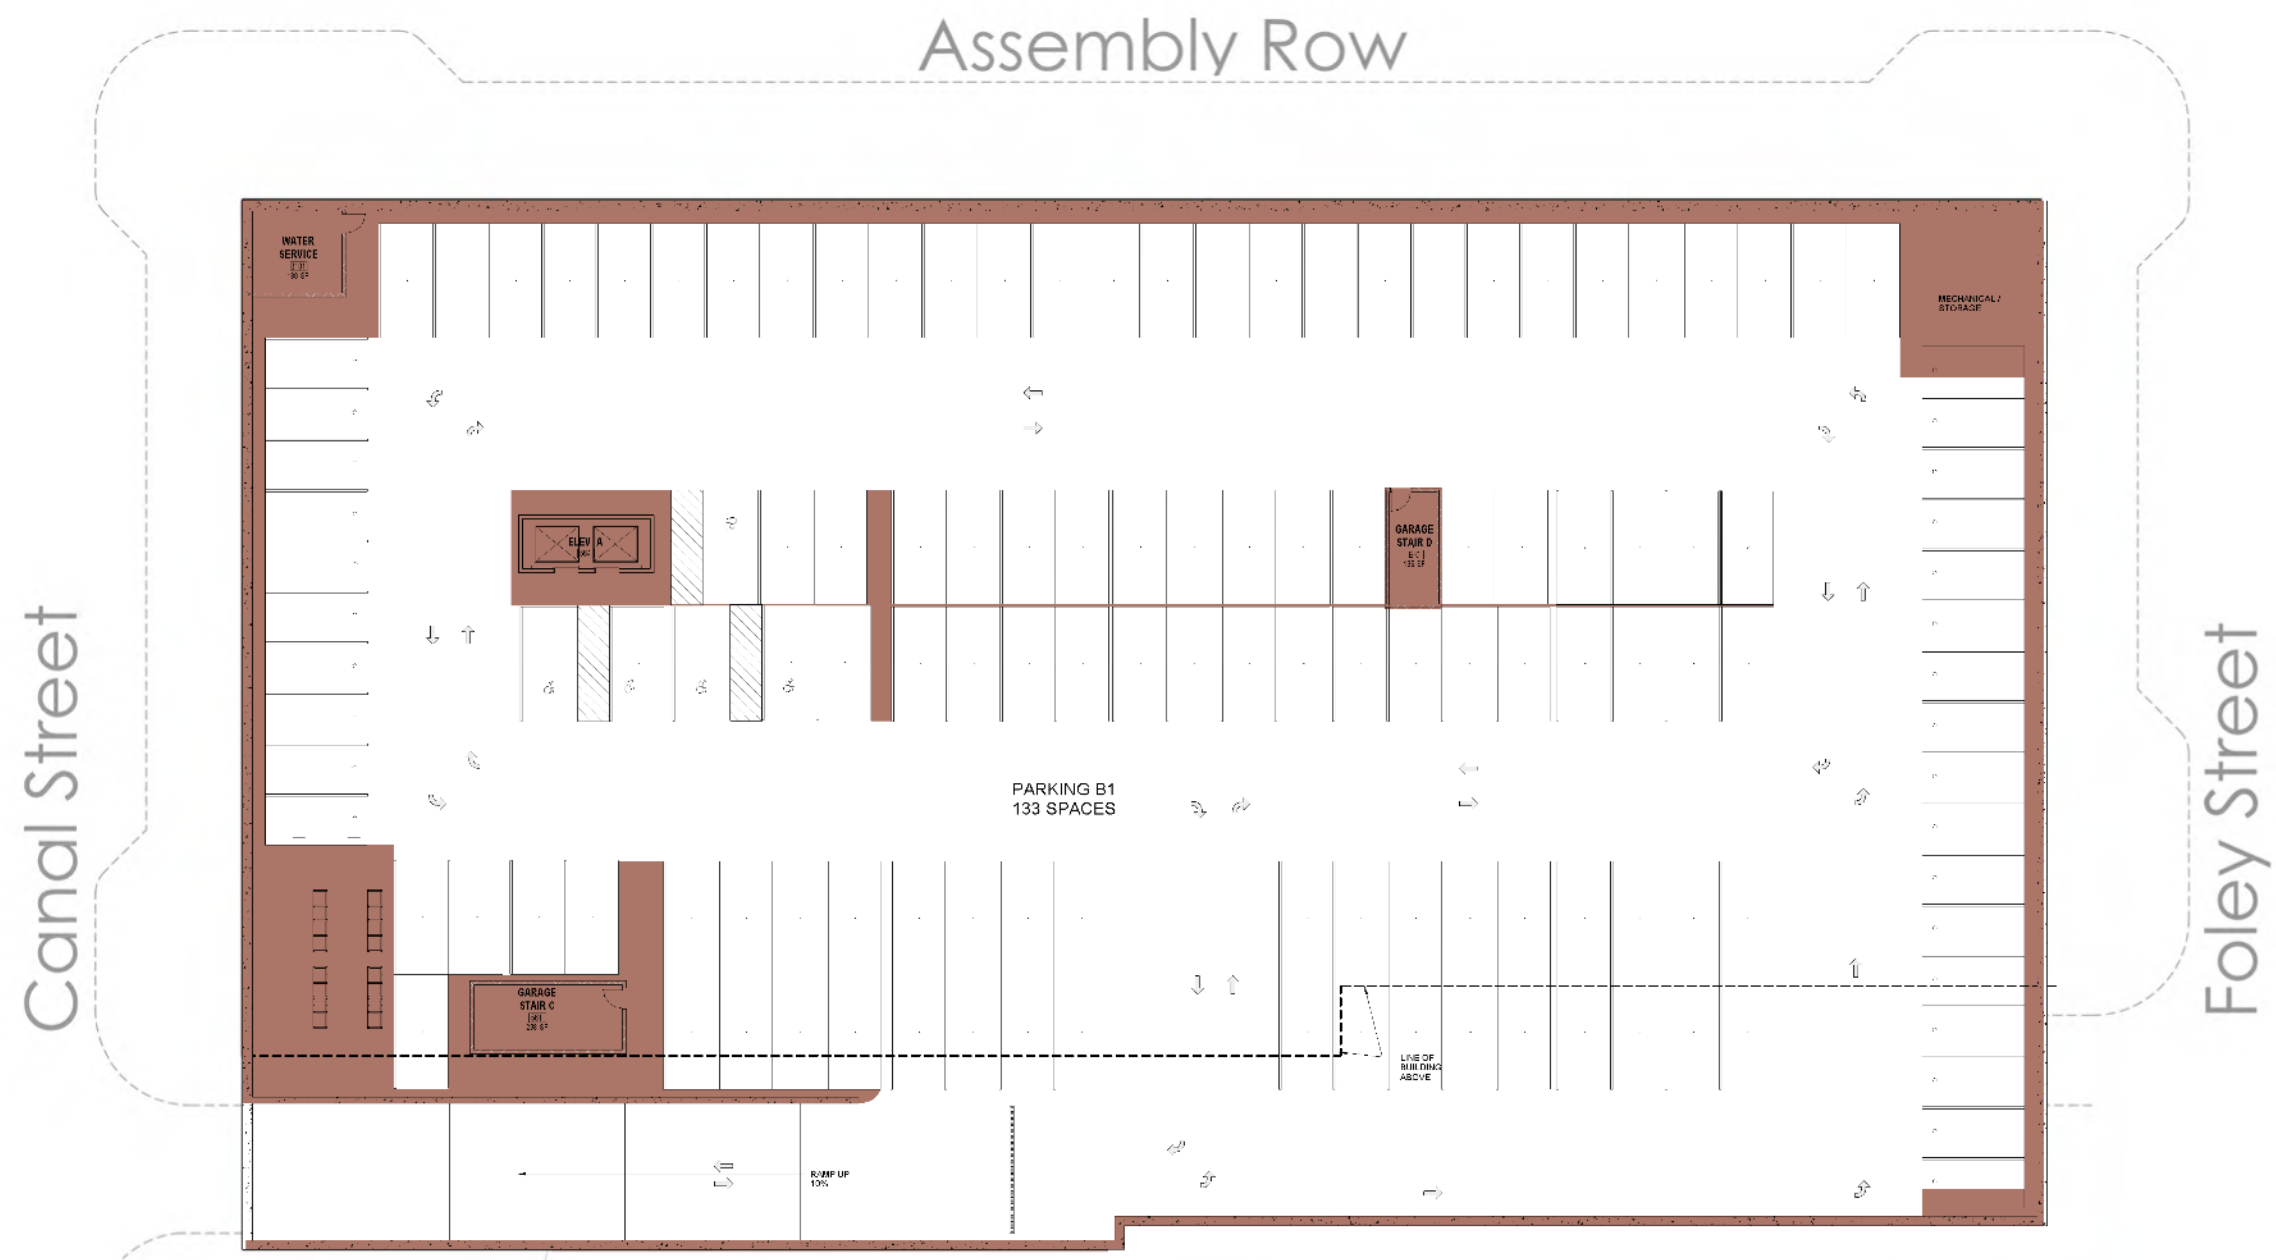

Below Grade Parking