



AssemblyRow™  
at Assembly Square

BLOCK 5



Federal Realty  
INVESTMENT TRUST



Perspective of Assembly Row & Foley corner


ASSEMBLYROW





East Elevation: Assembly Row


7/13/2015

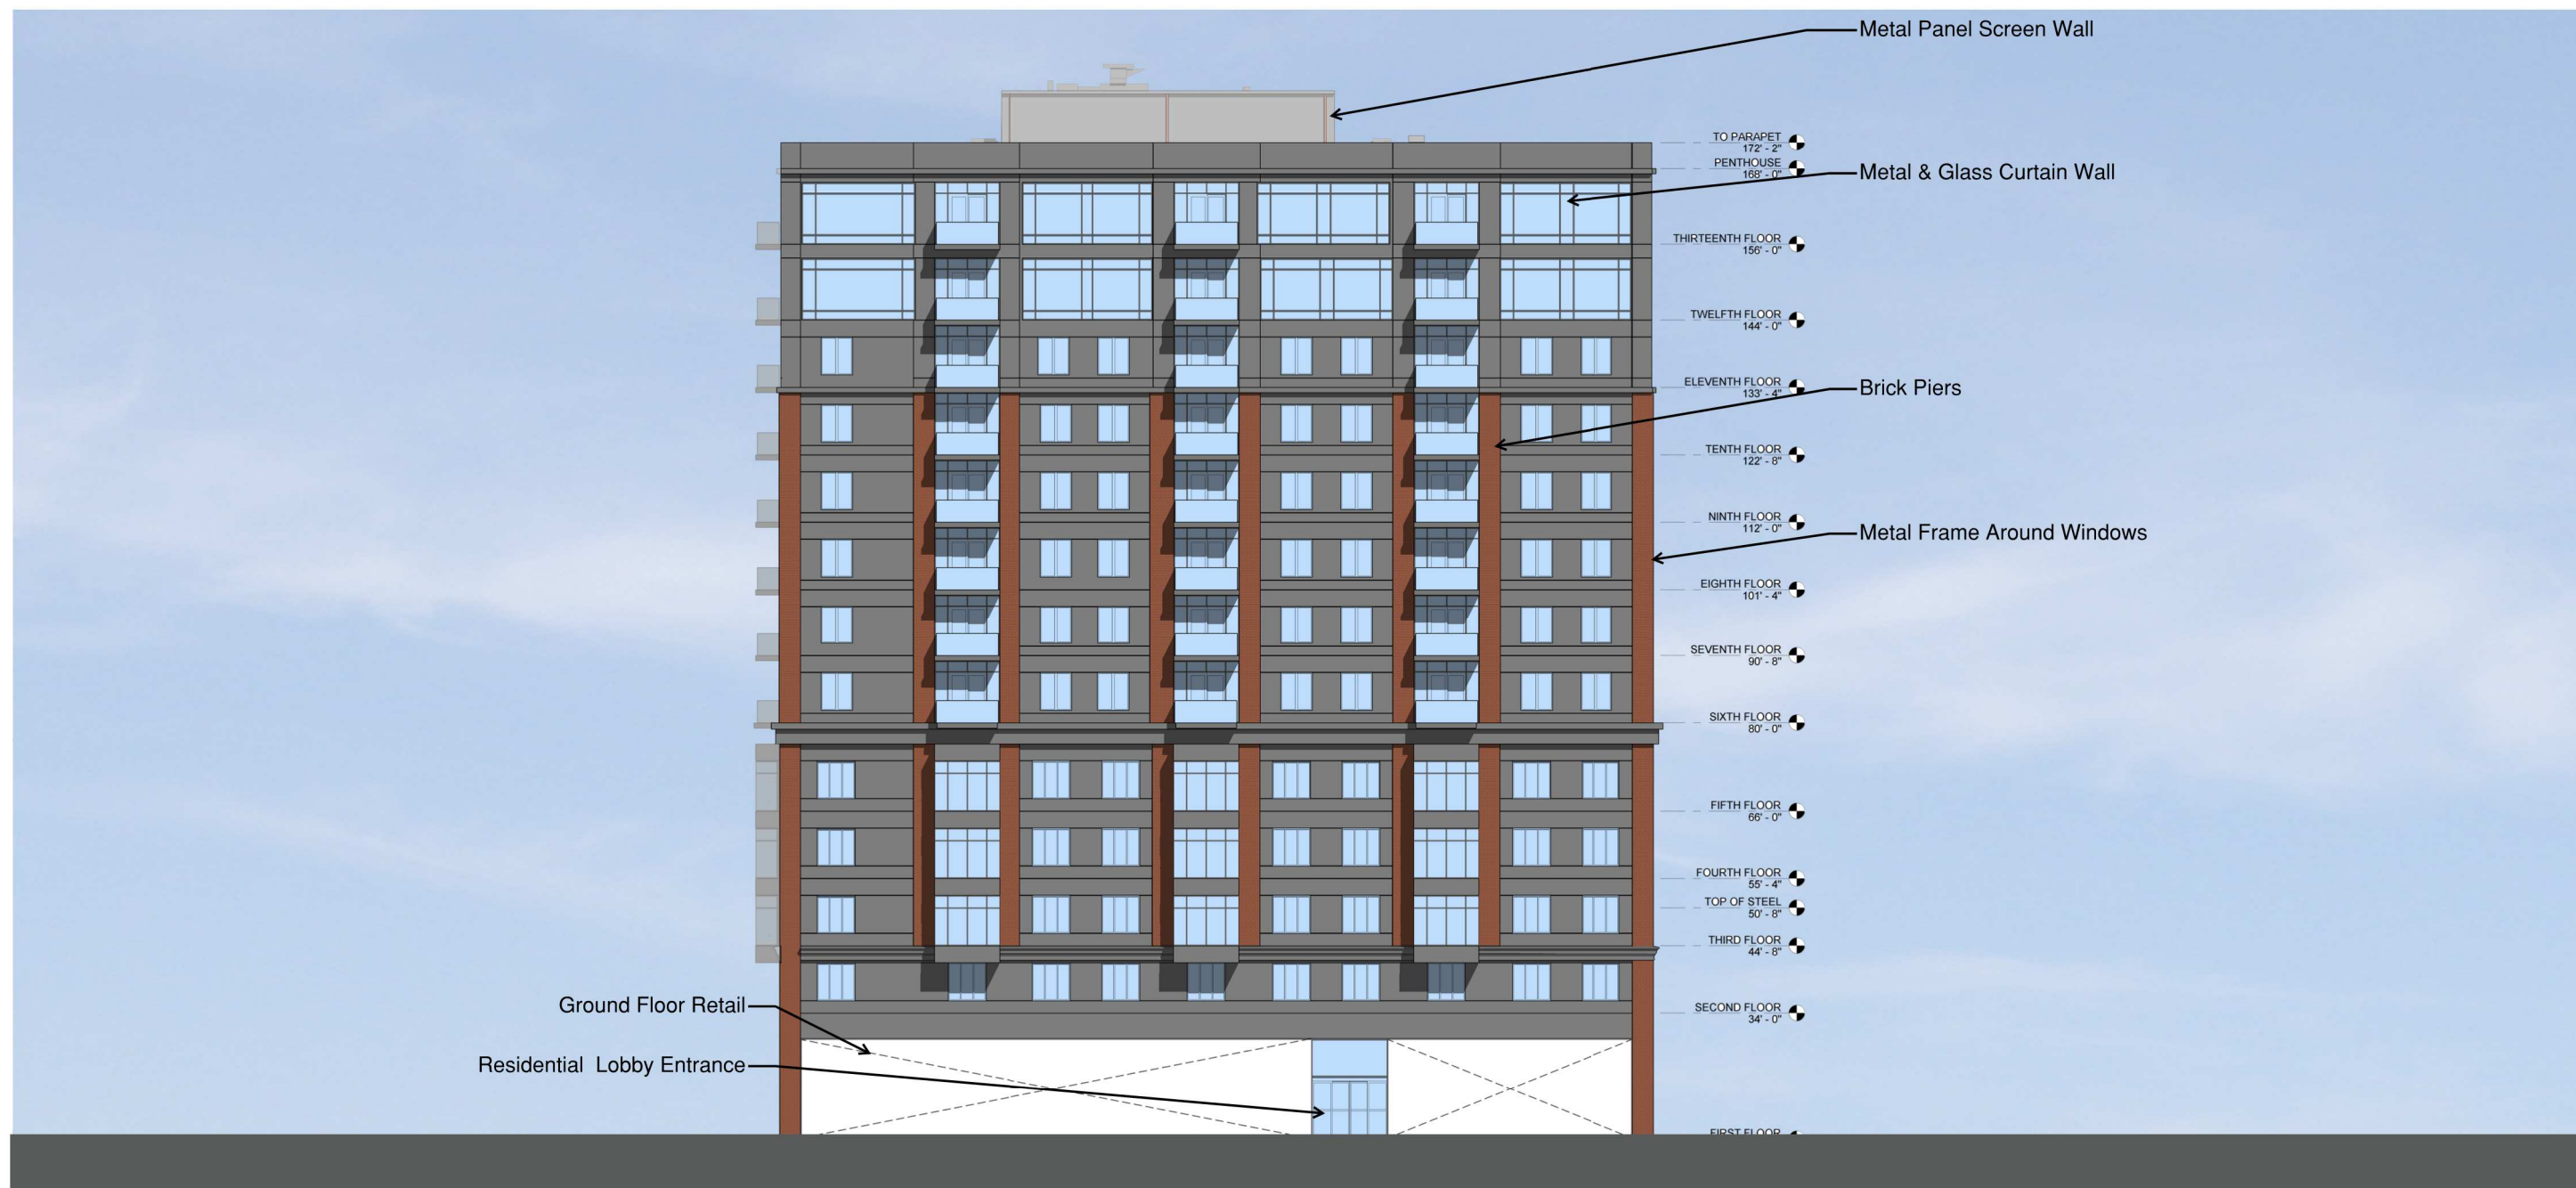

North Elevation: Canal St


7/13/2015



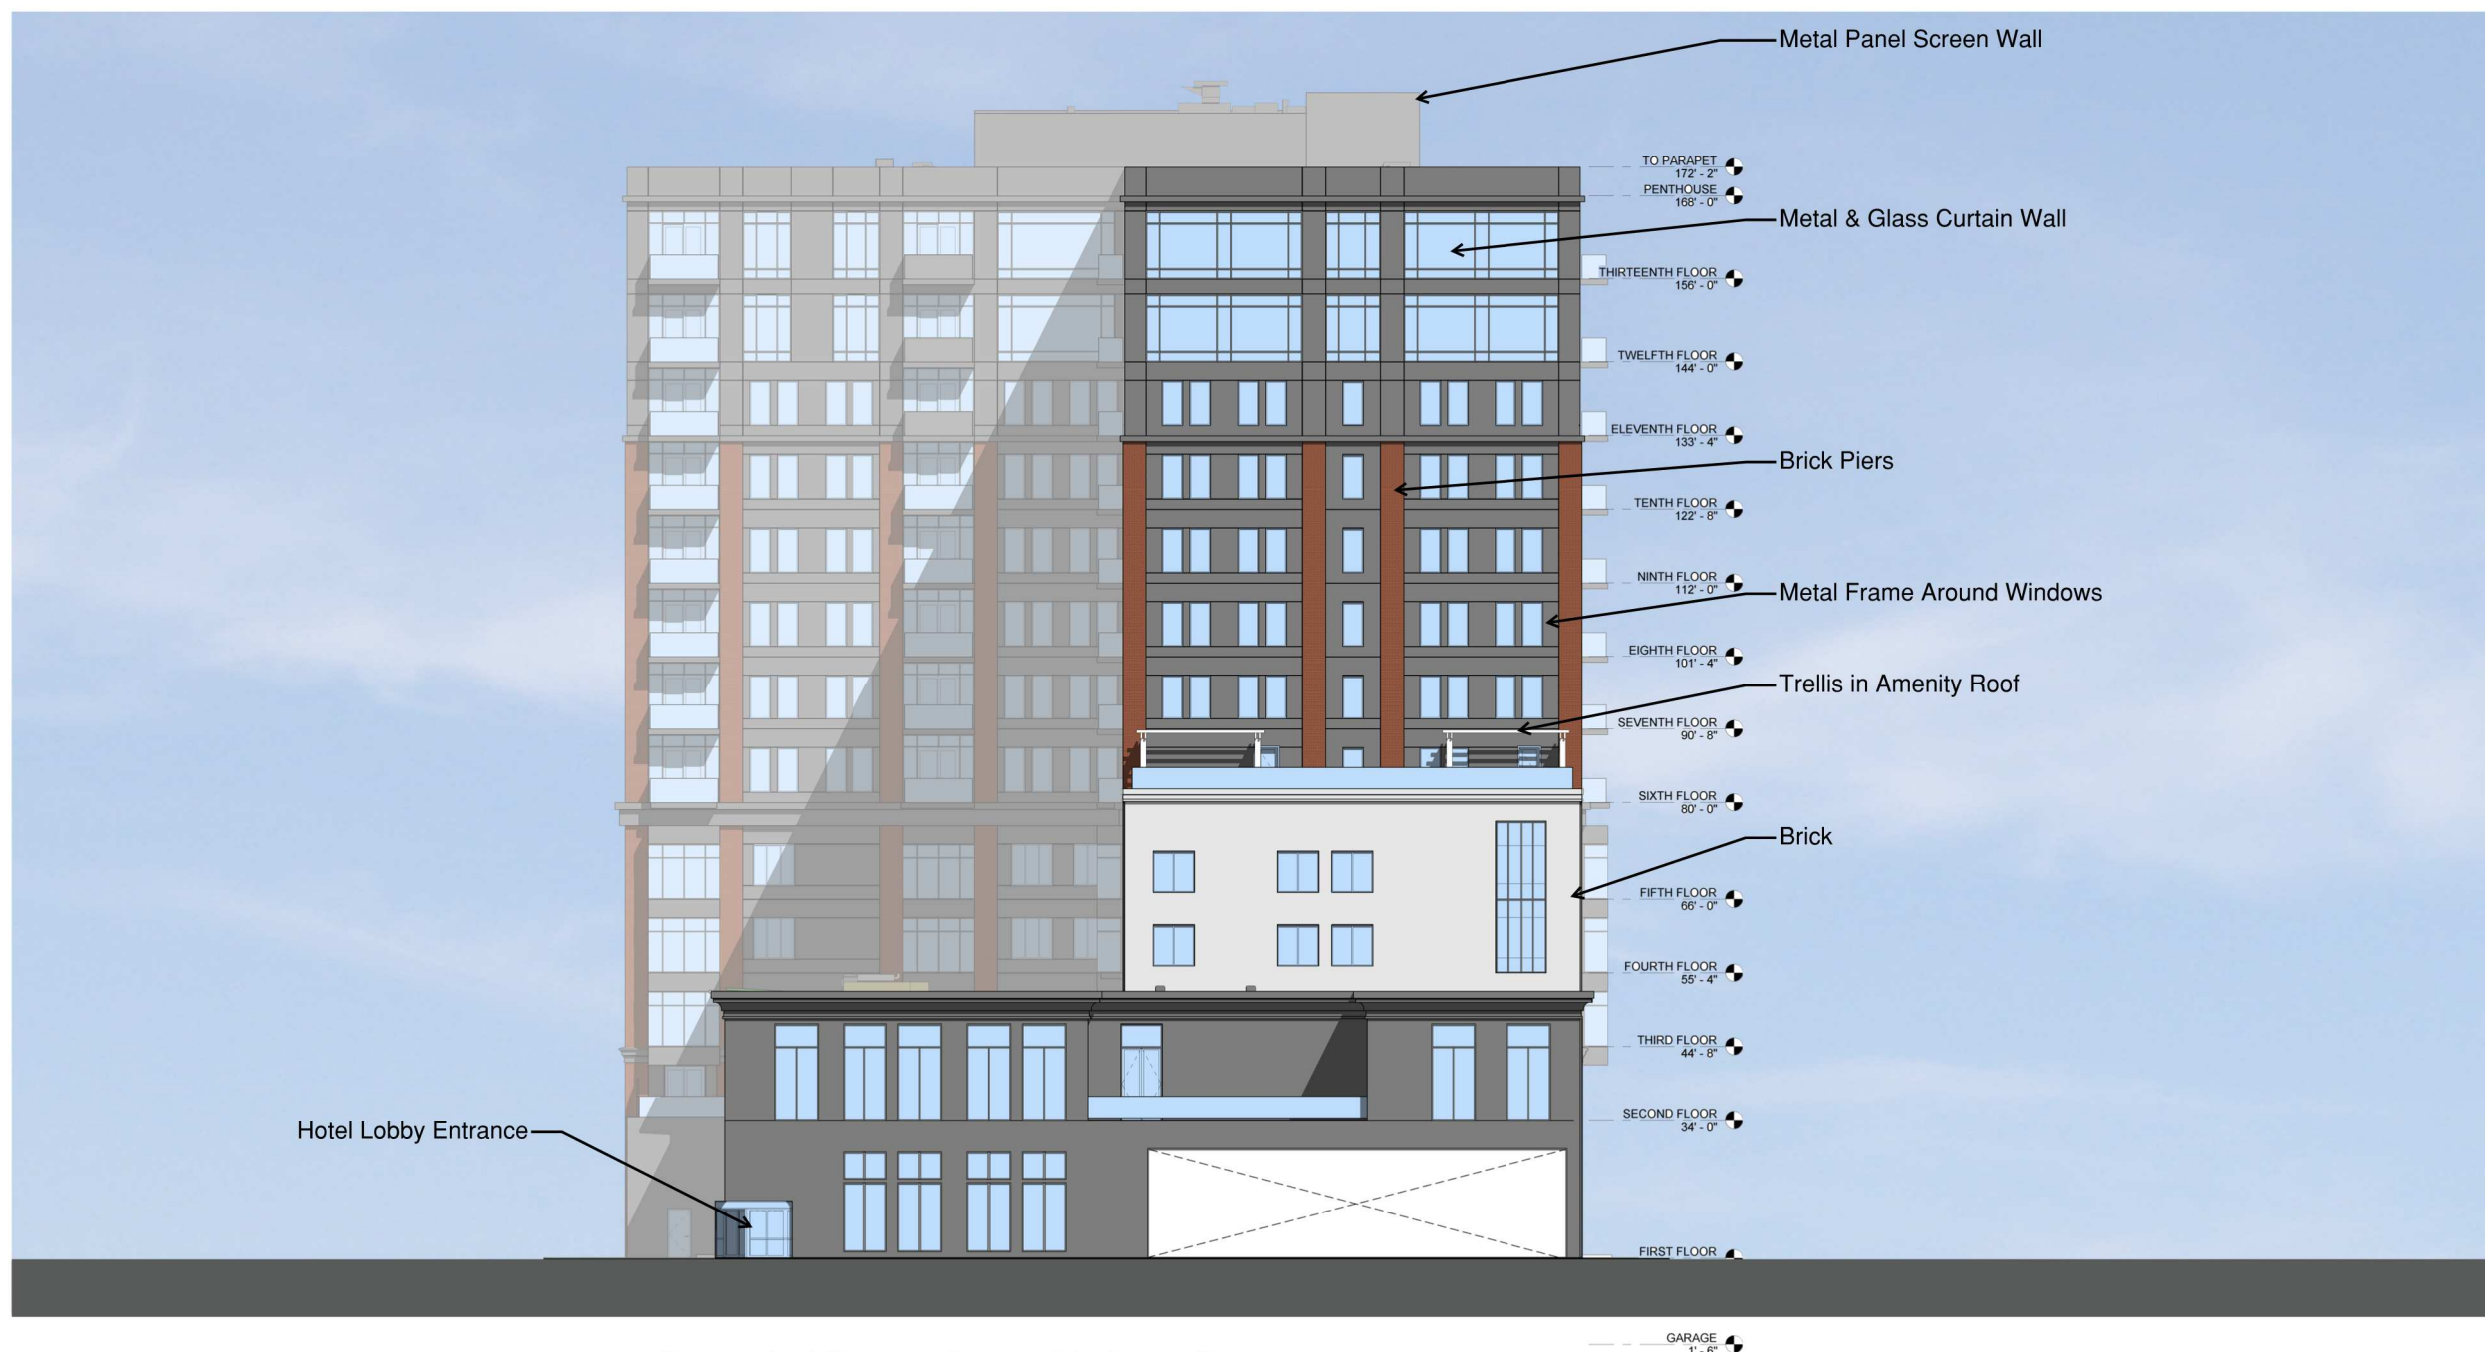

South Elevation: Foley Street

7/13/2015

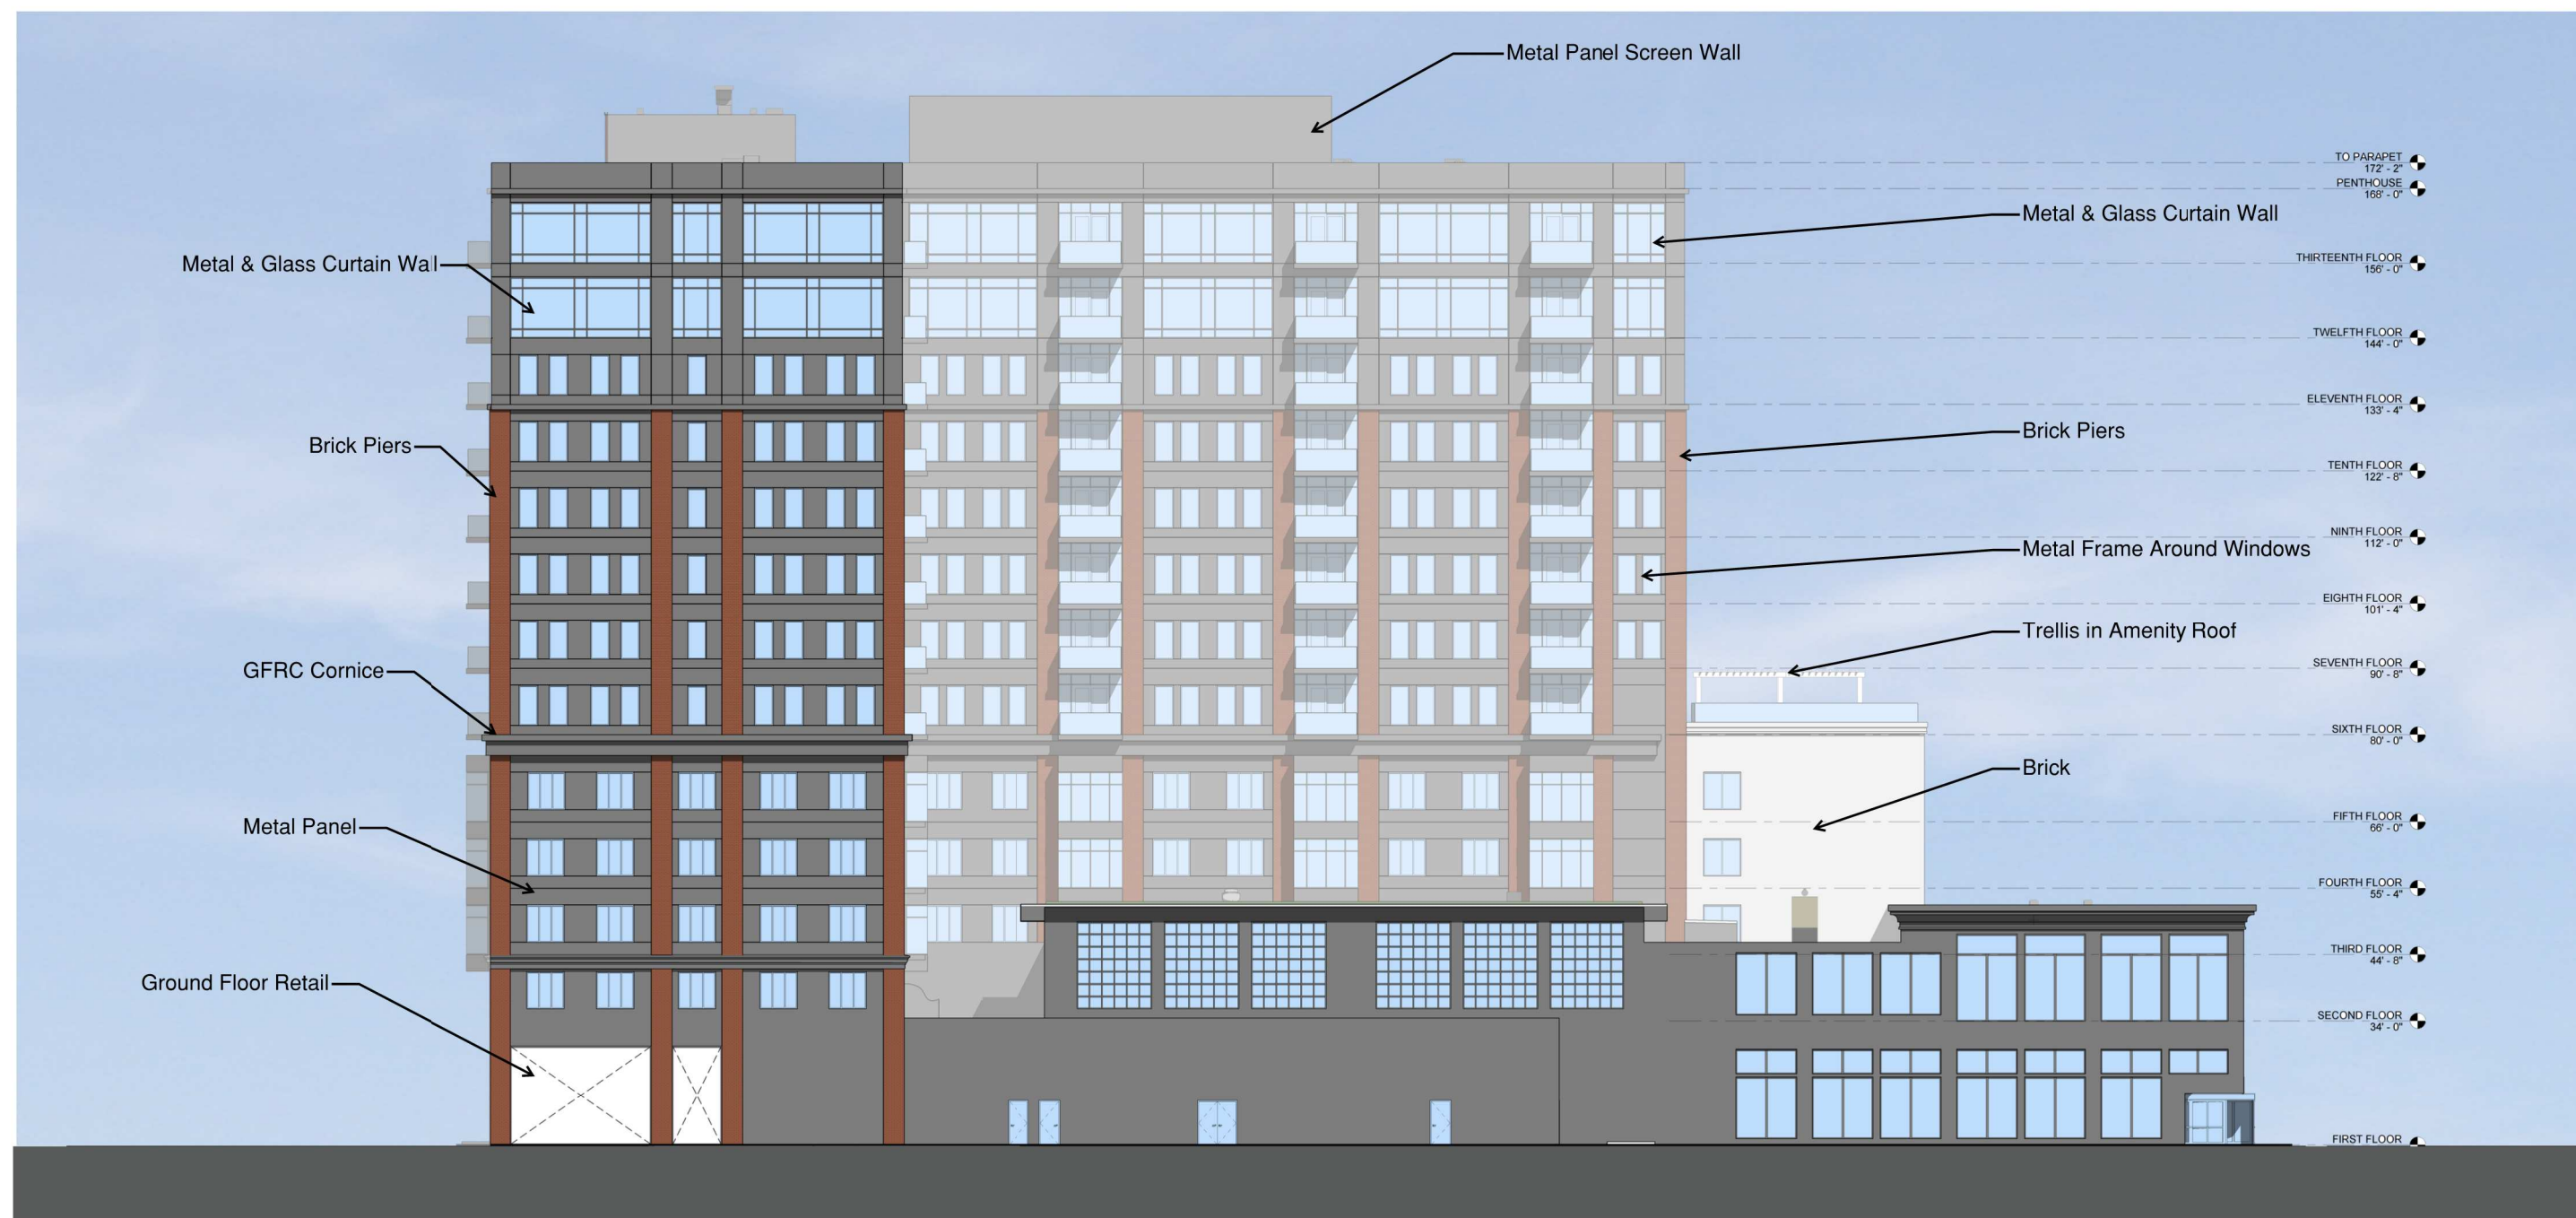

West Elevation: Alley

7/13/2015





## BLOCK 5



# CANAL STREET

FOLEY STREET

GRAND UNION BOULEVARD





AssemblyRow™  
at Assembly Square

# BLOCK 5



Grade Level Plan Full Build






## ASSEMBLY ROW




FOLEY STREET



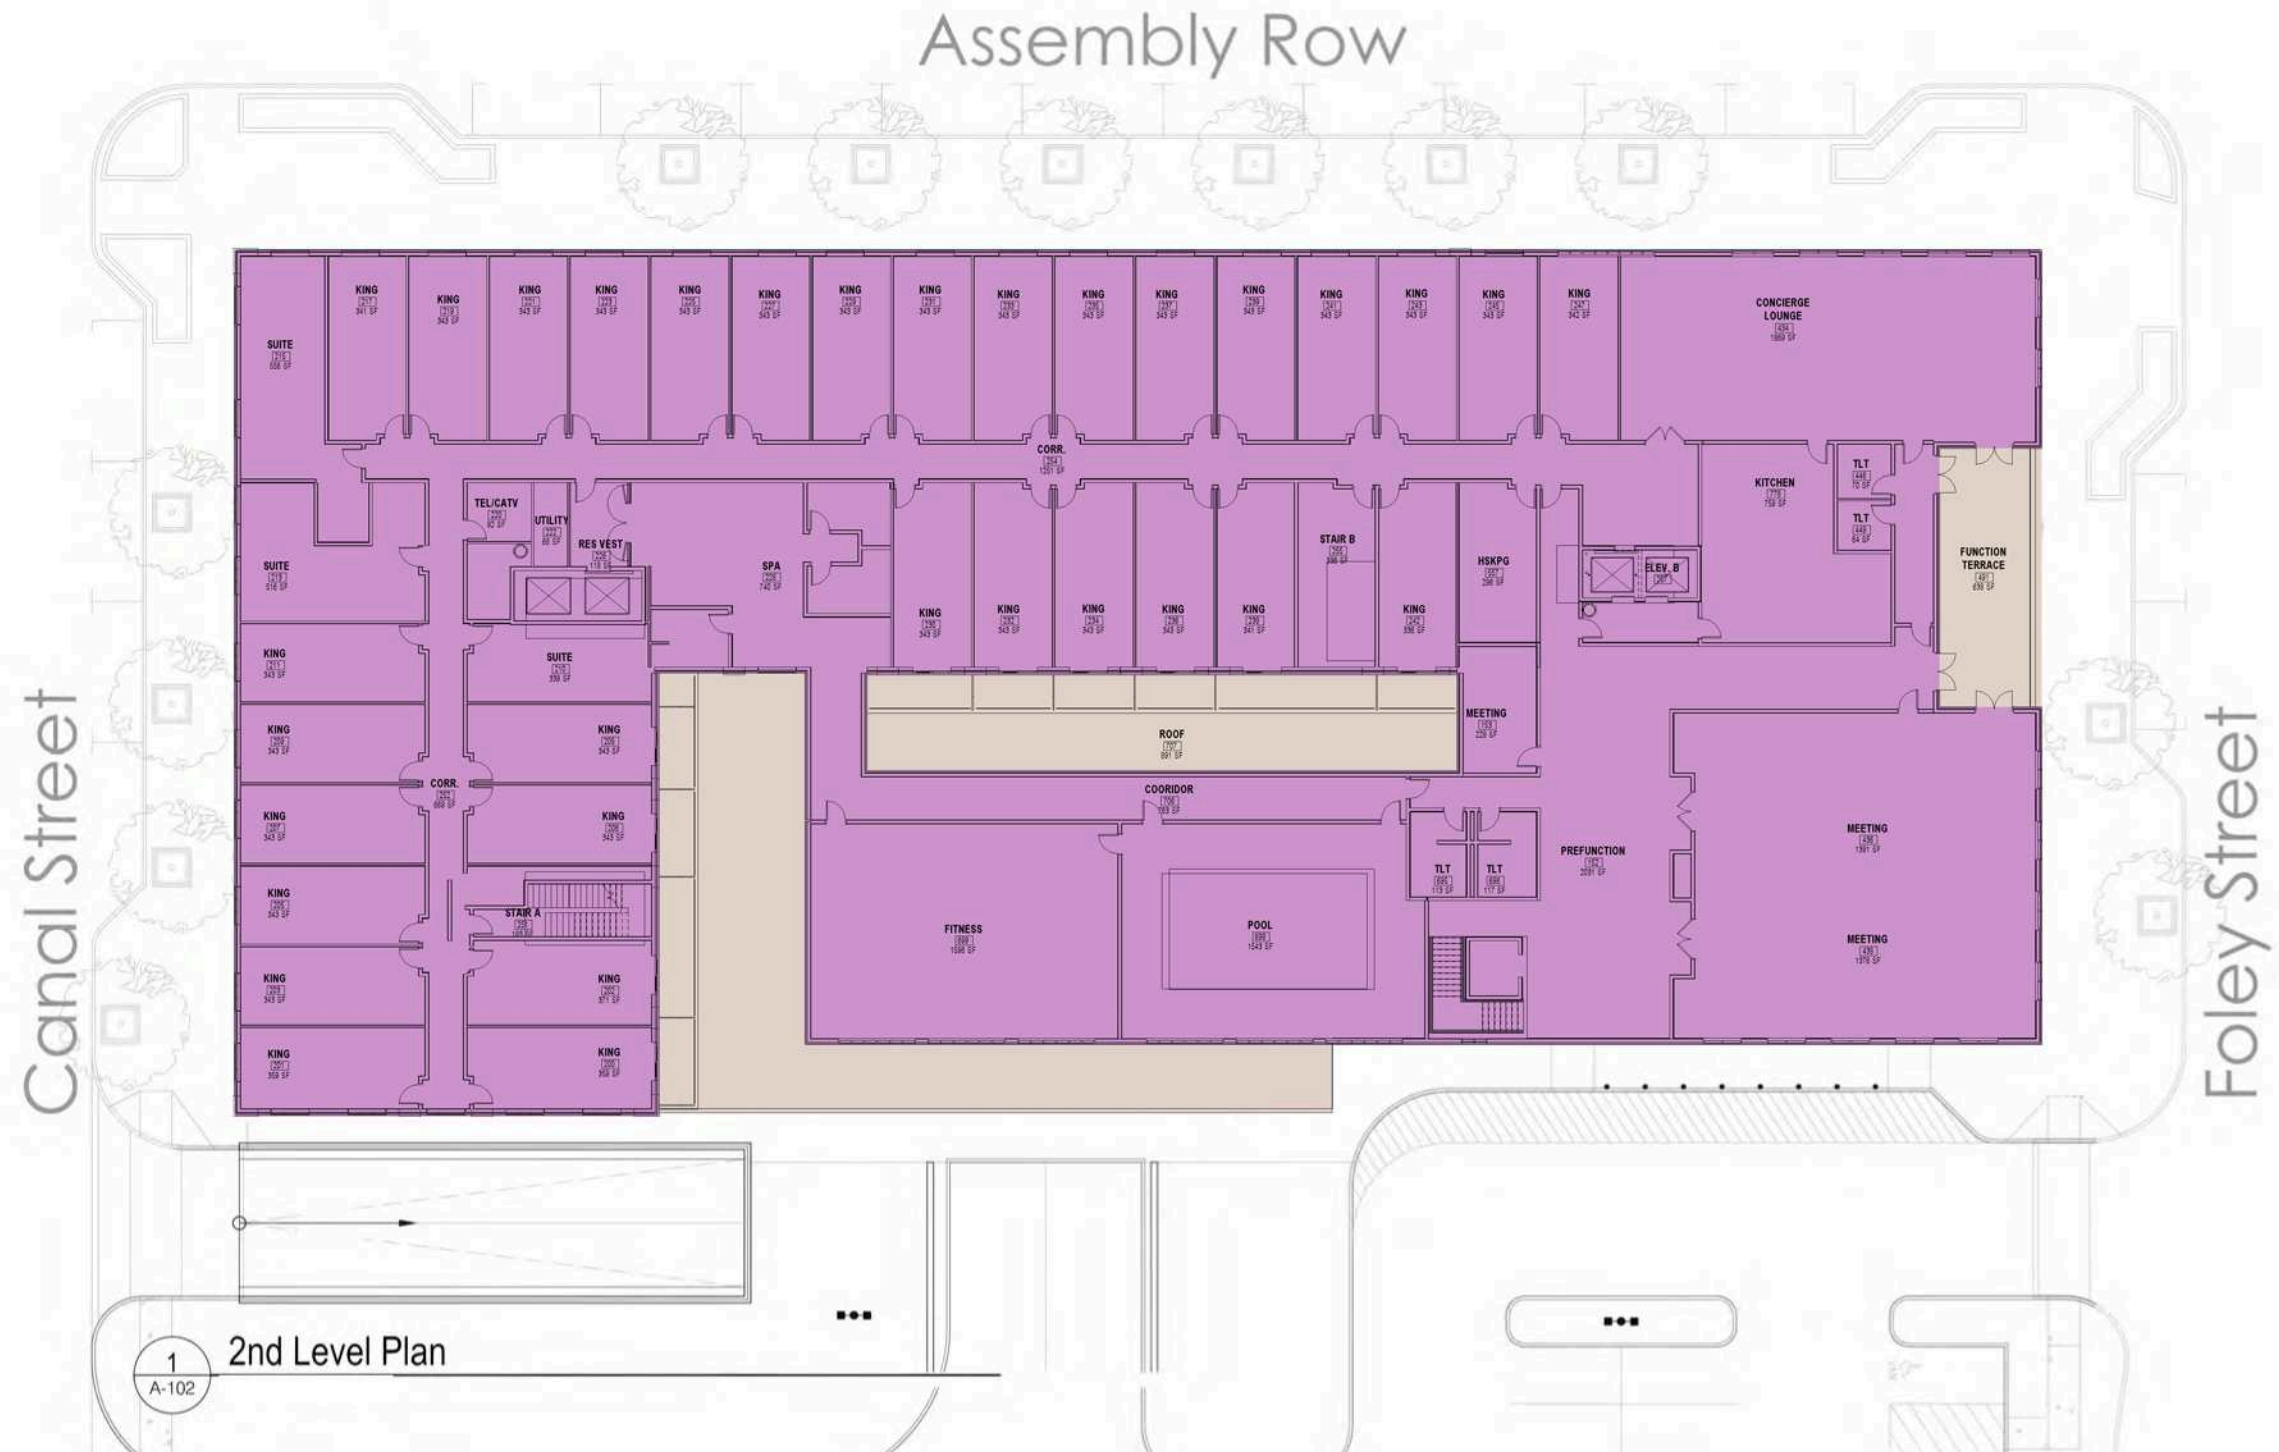



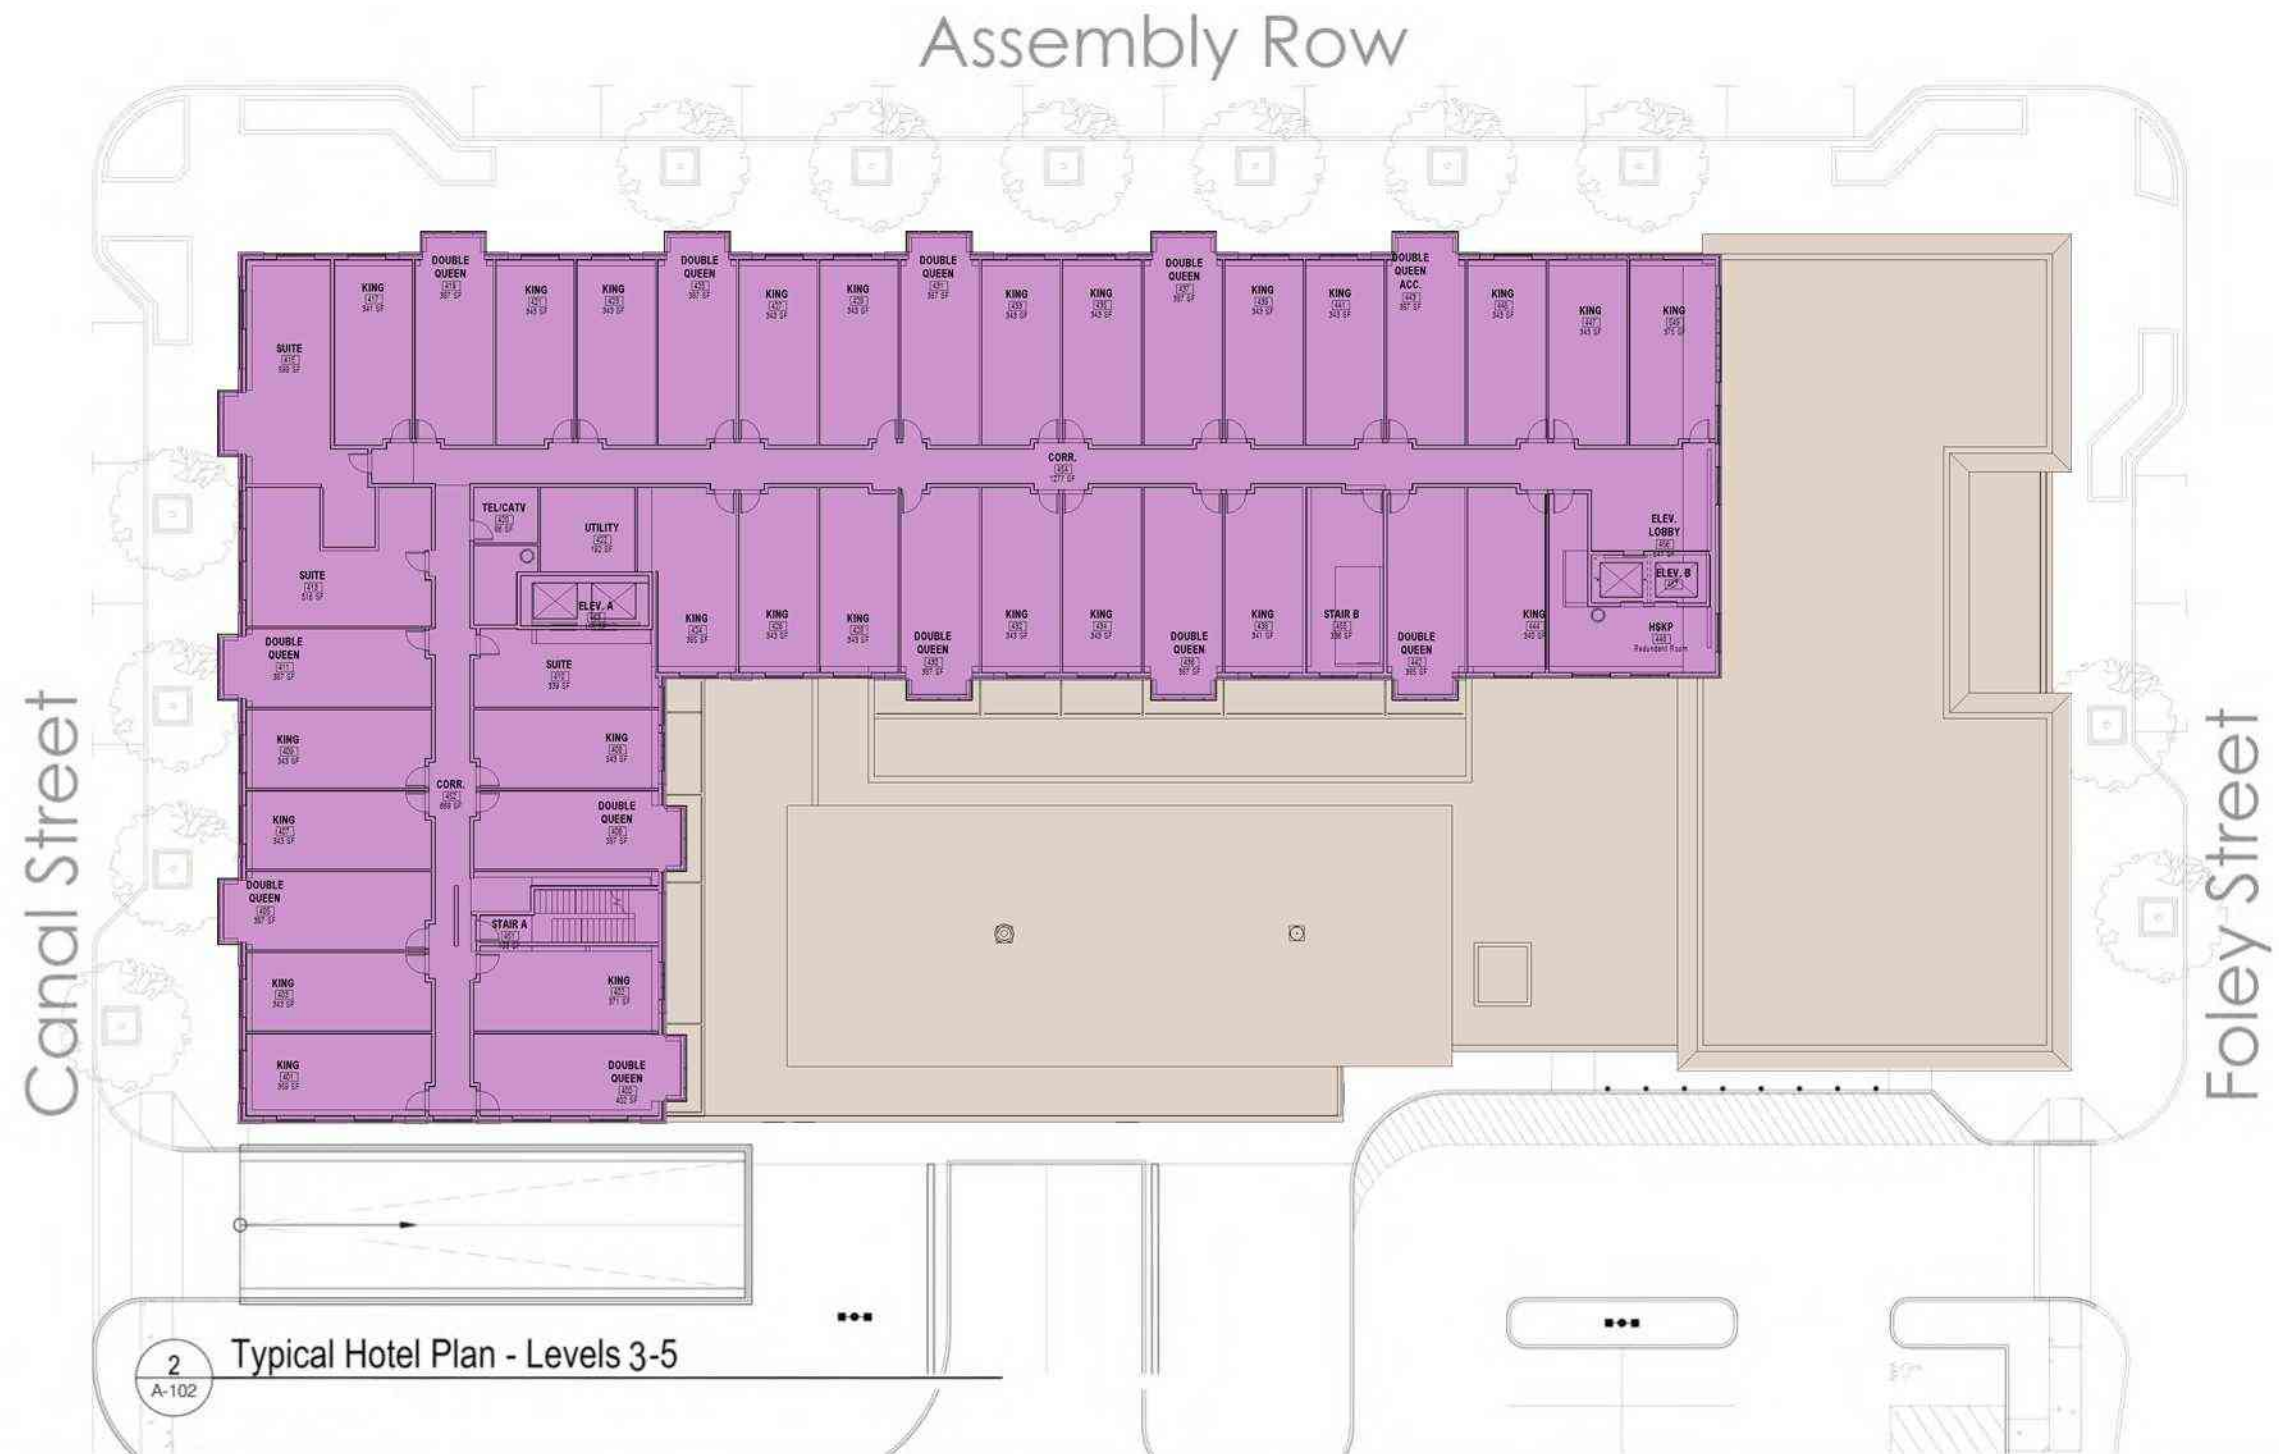







AssemblyRow™  
at Assembly Square

BLOCK 5

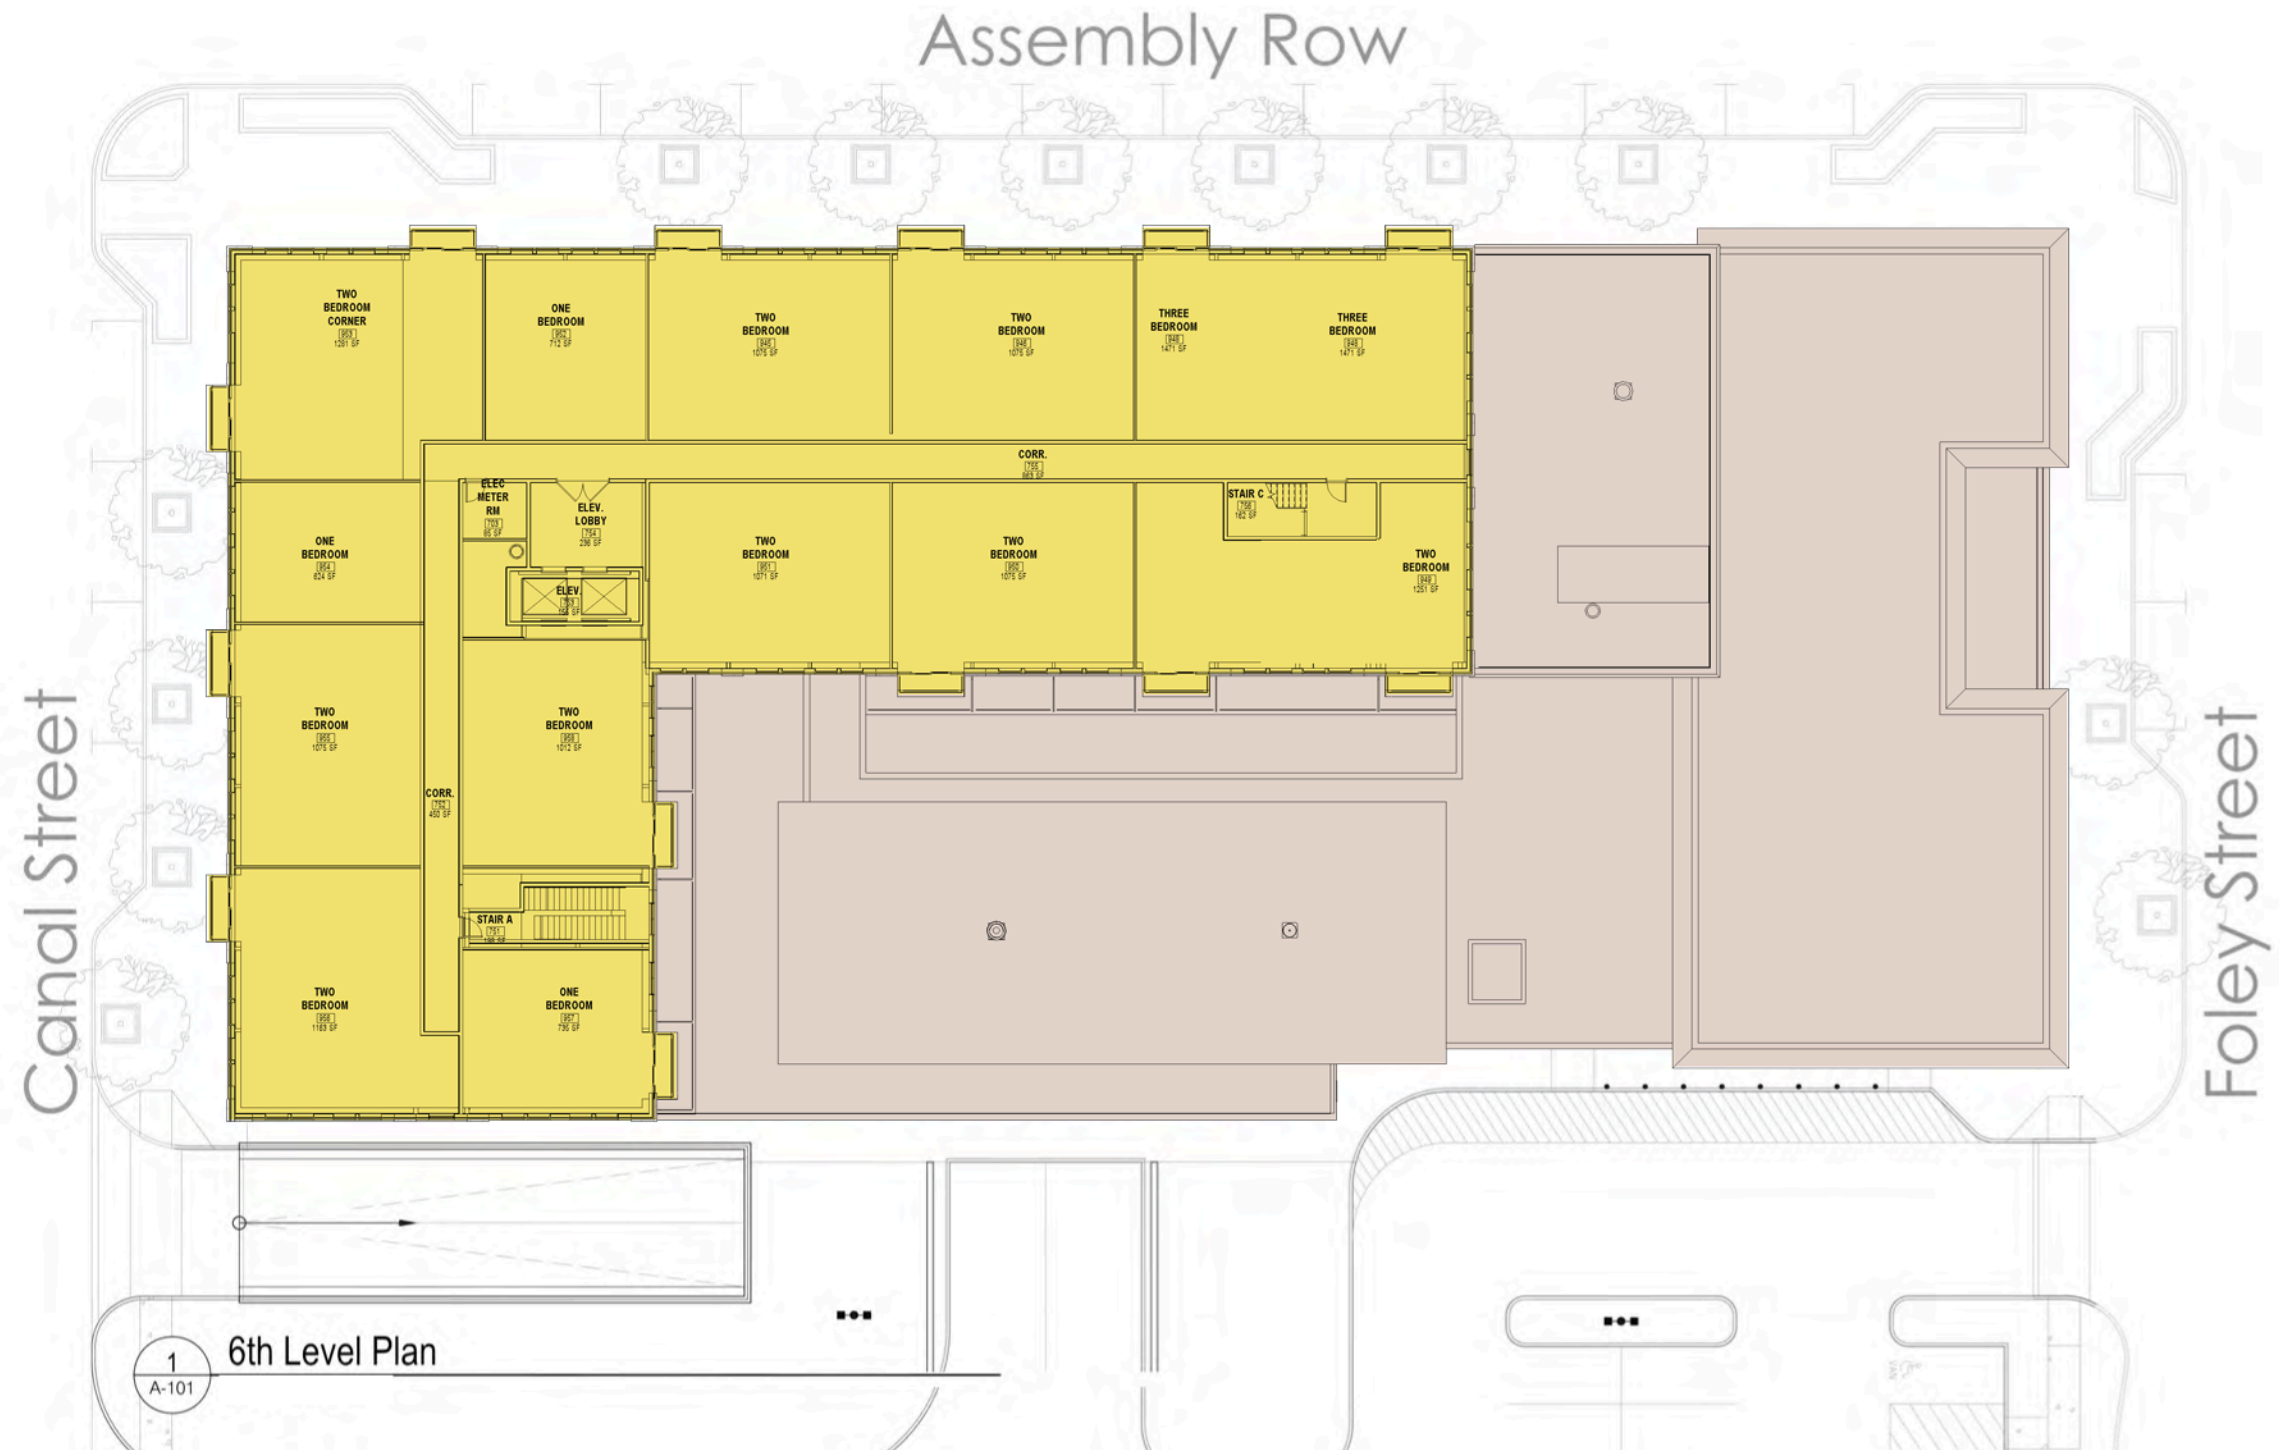



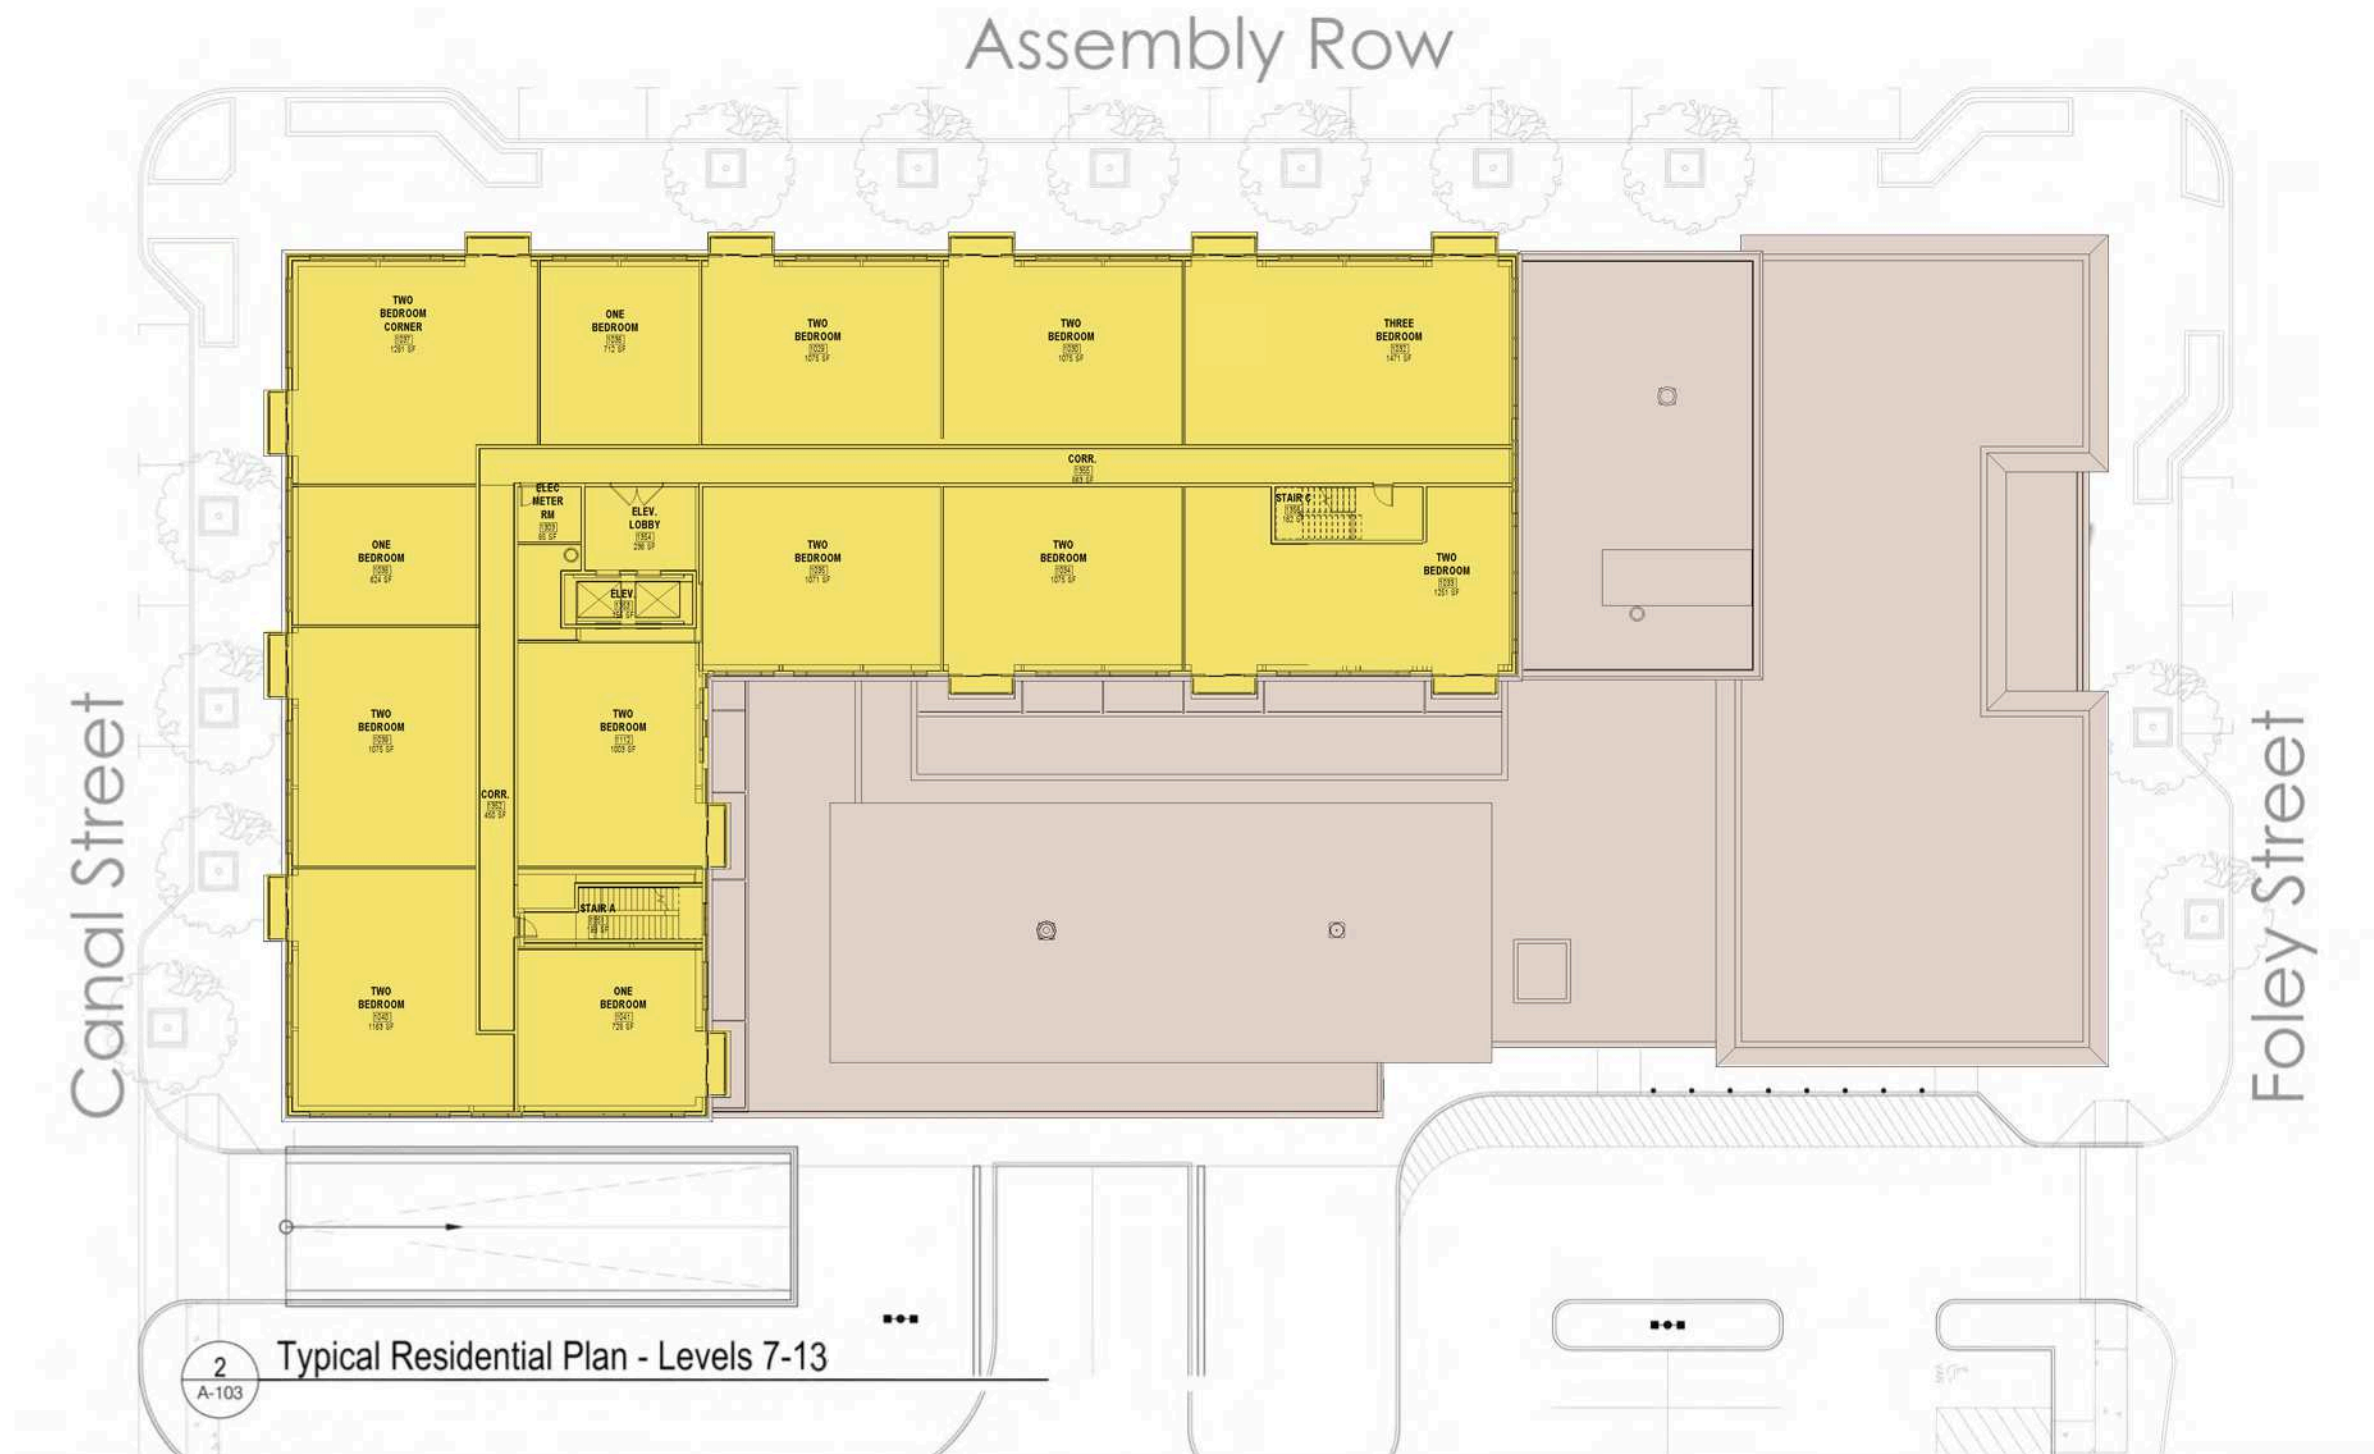






AssemblyRow™  
at Assembly Square

BLOCK 5

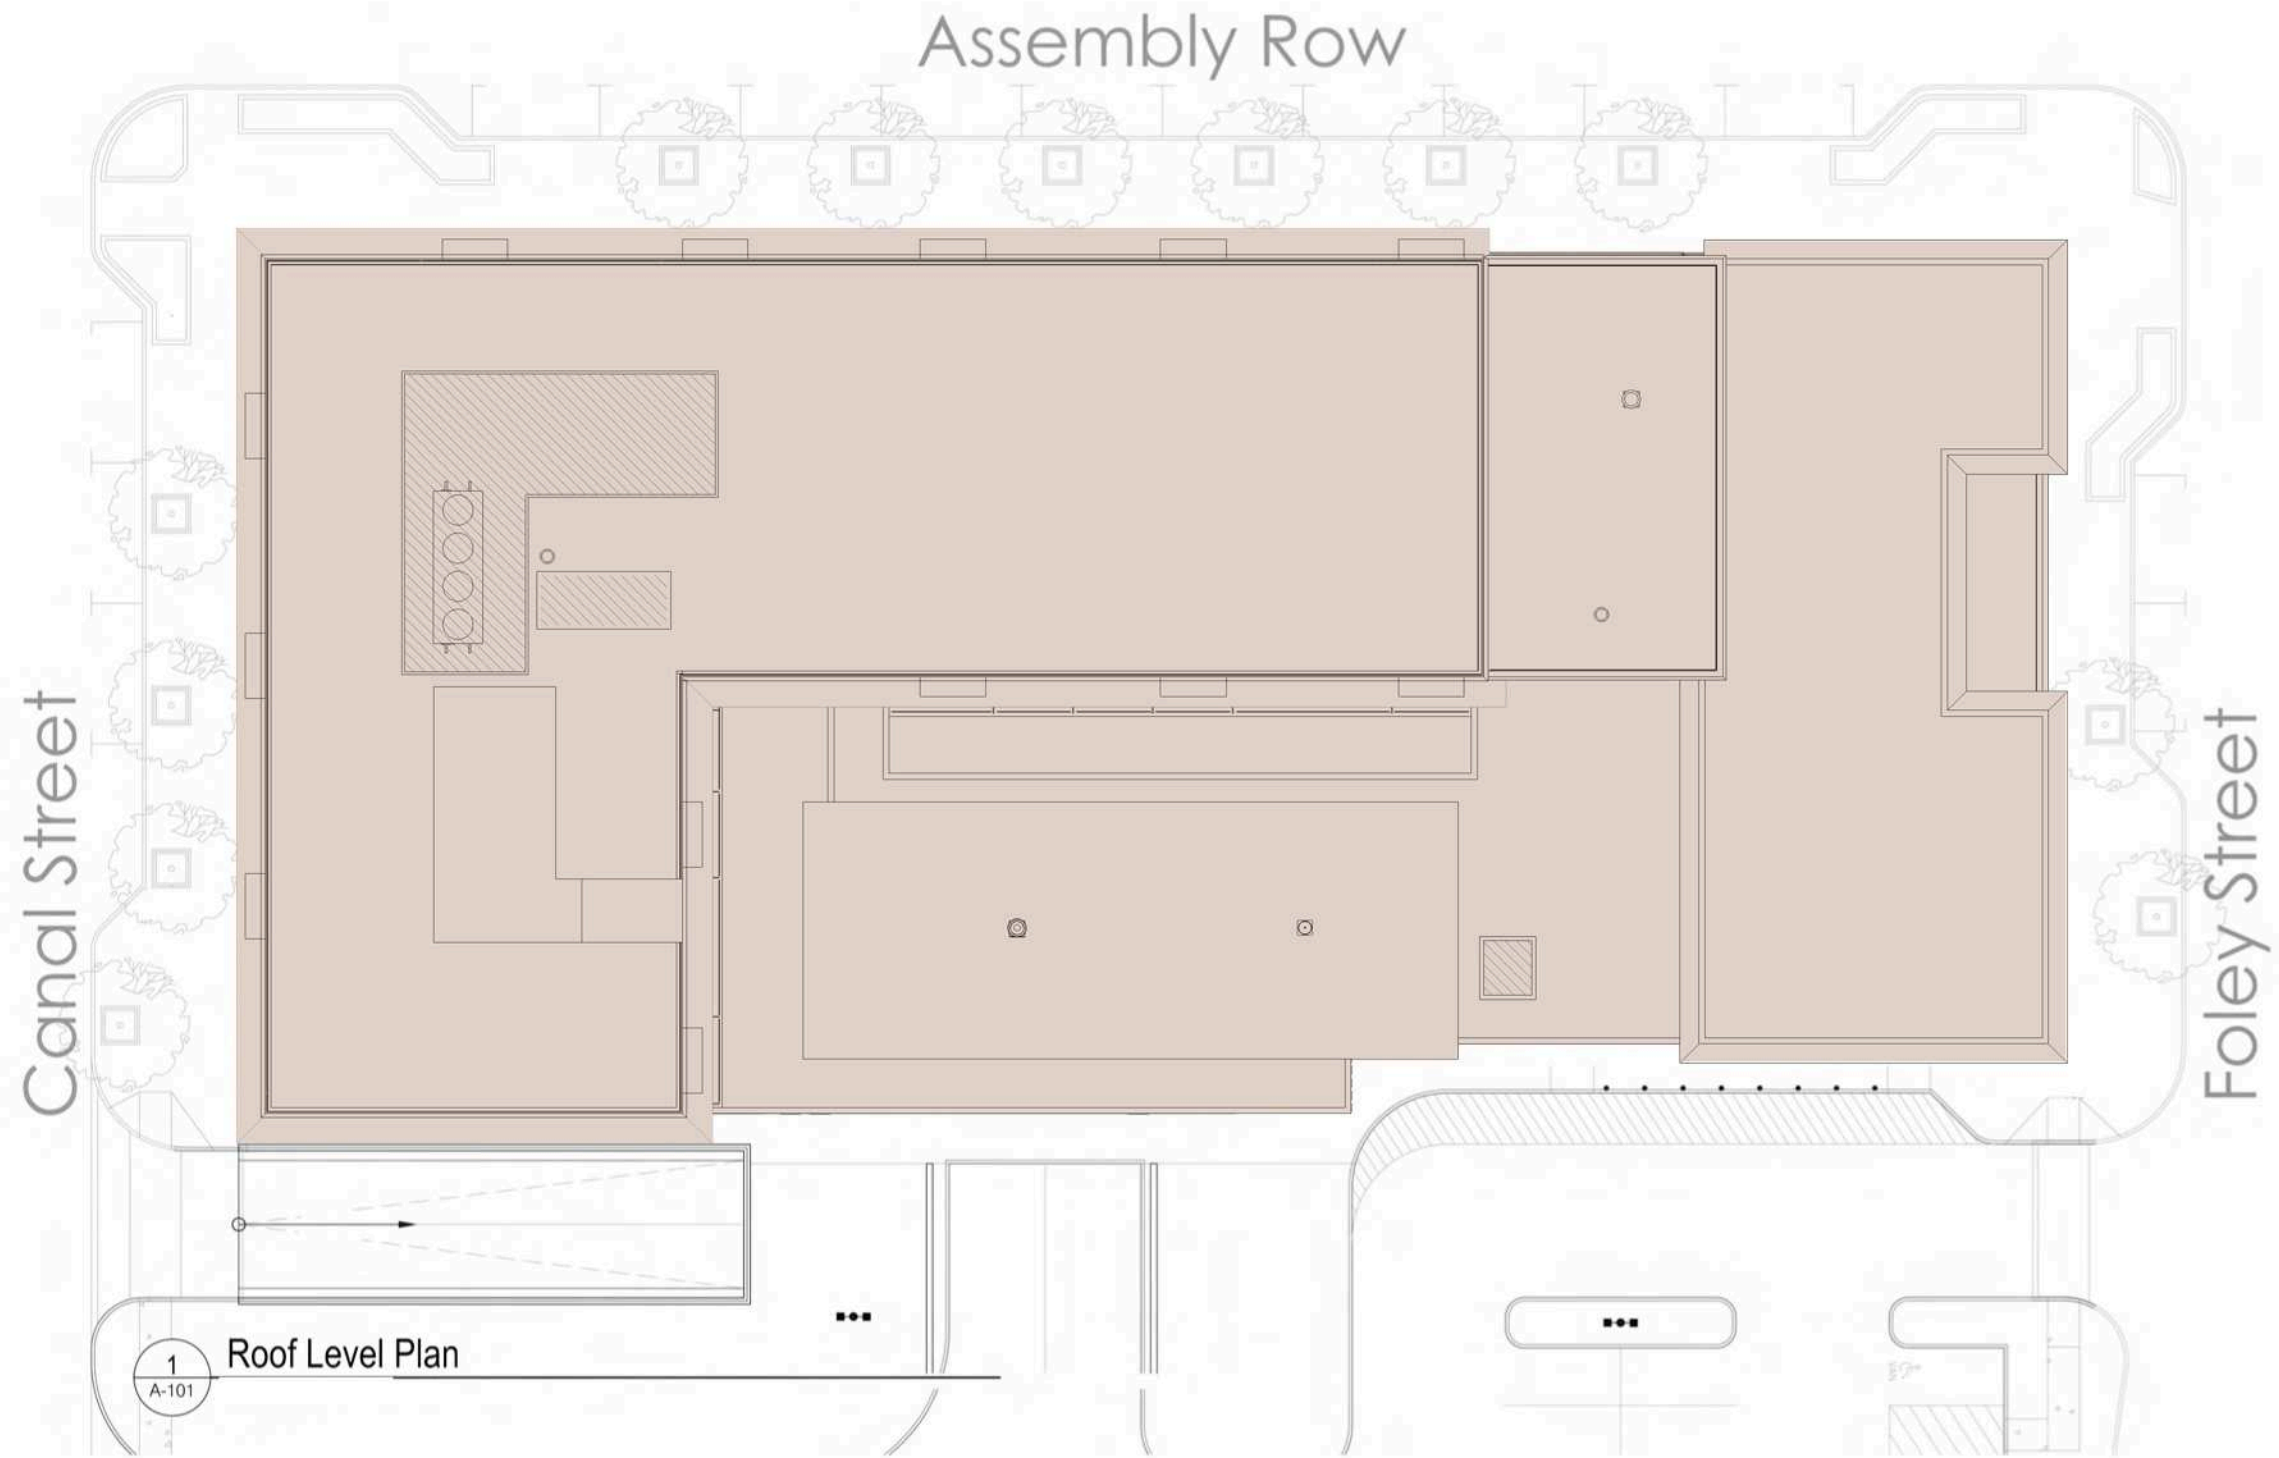






AssemblyRow™  
at Assembly Square

## BLOCK 5

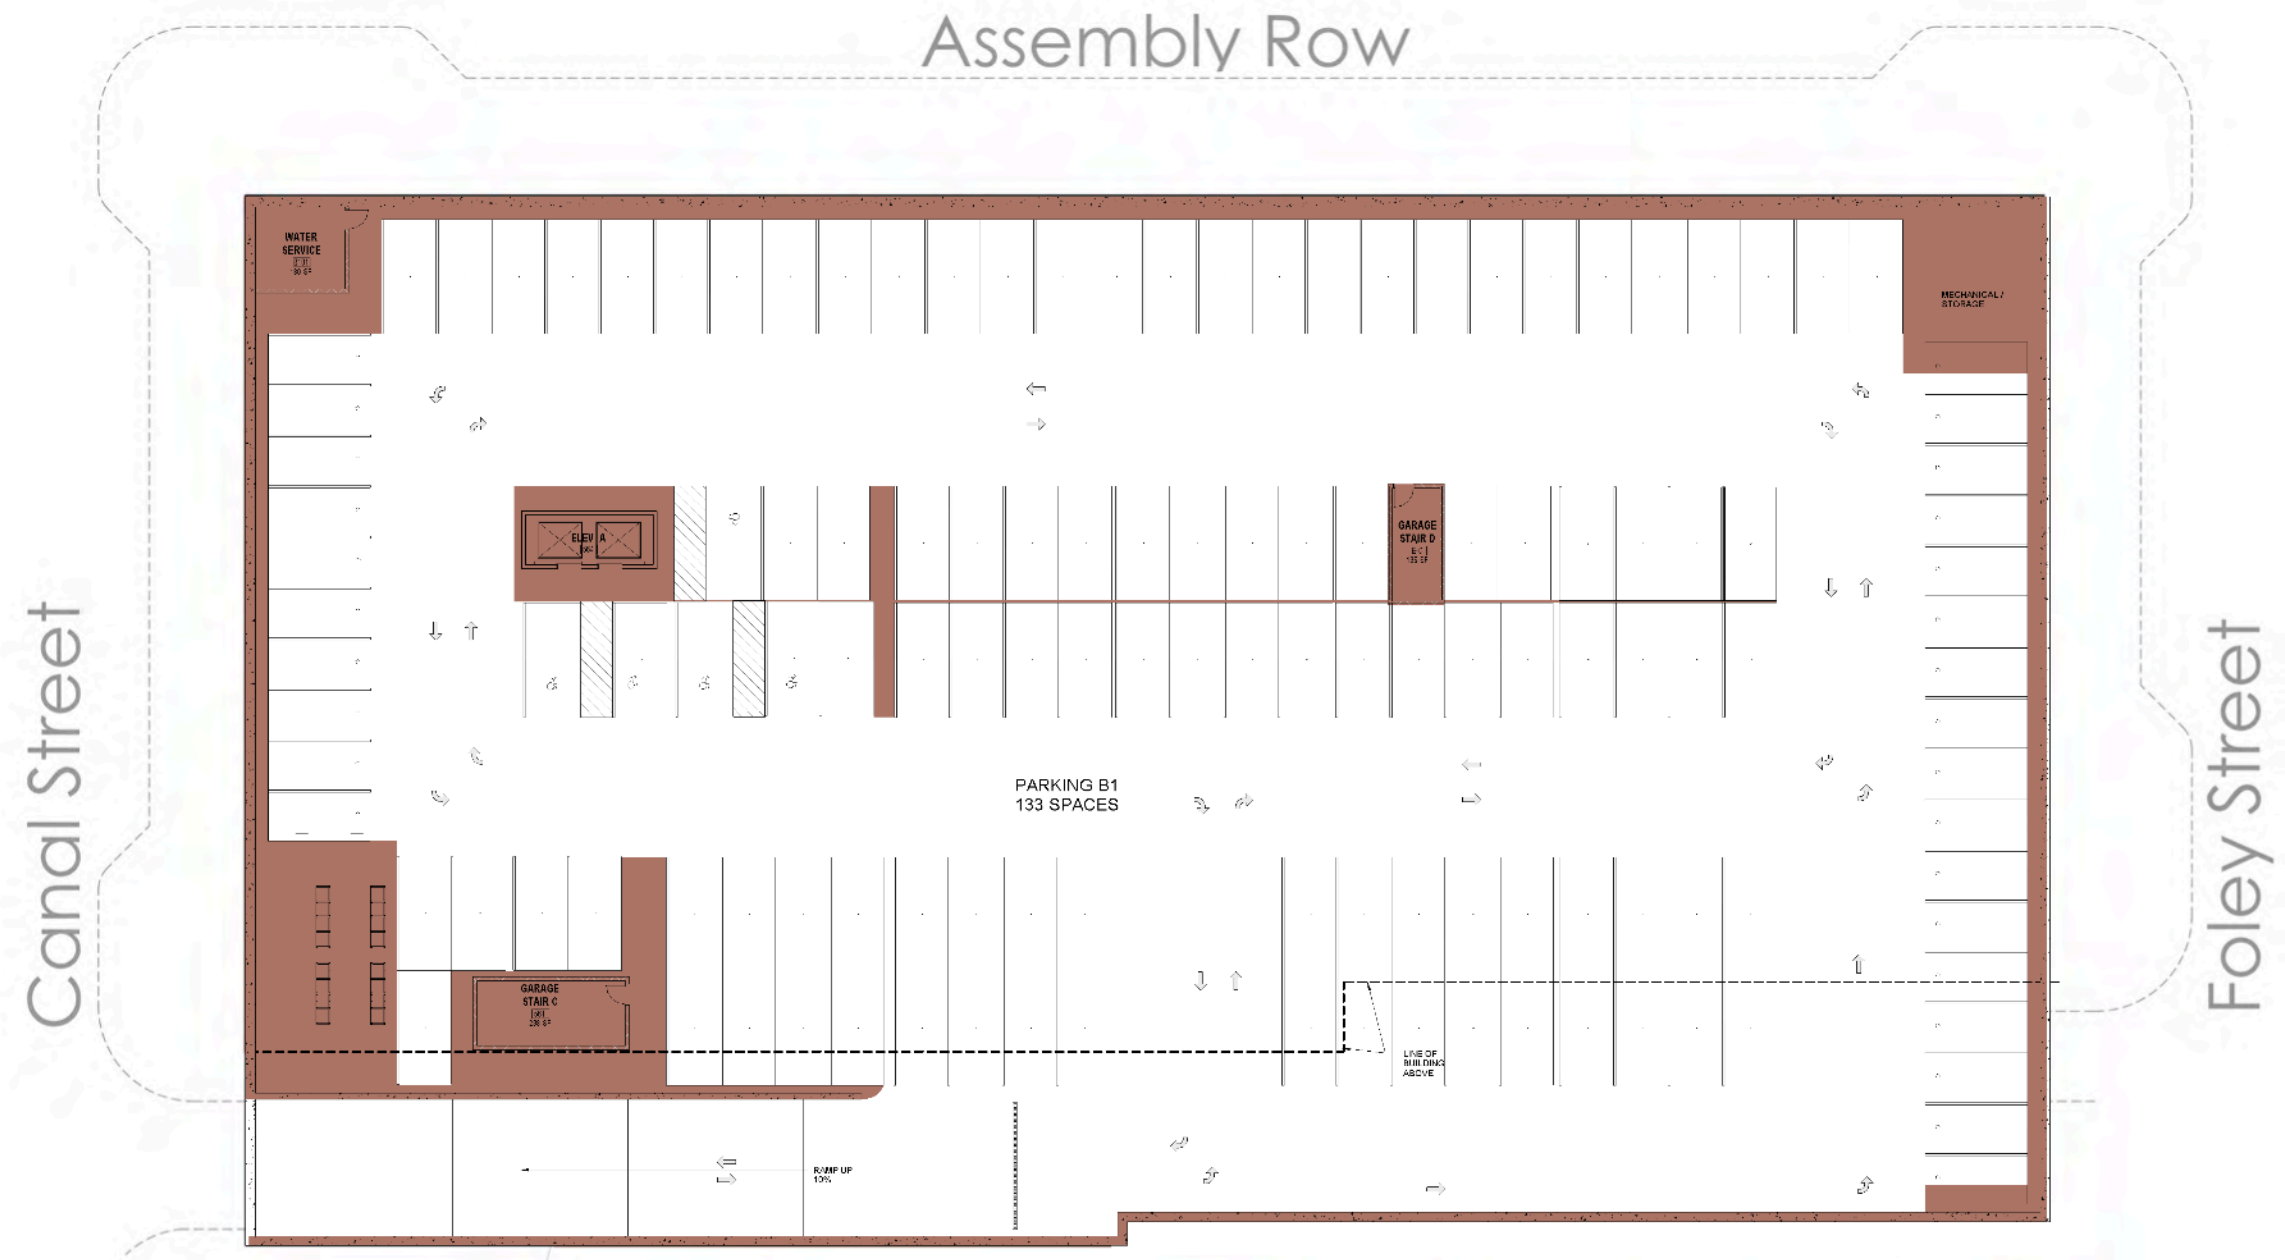

Below Grade Parking