



OCCUPANCY LOAD PER IBC 2009, TABLE 1004.1.1
FOR USE GROUP A-2.


BAR, CONCEALED CHAIRS ONLY, NOT FIXED = 8
RESTAURANT, INTERIOR, UNCONCEALED (TABLES AND CHAIRS) = 48


Pescatore Restaurant

158 Boston Avenue, Somerville MA

Floor Plan – Existing 1/4" = 1' - 0"

8 January 2013 Snare + Snare 617 625-2935

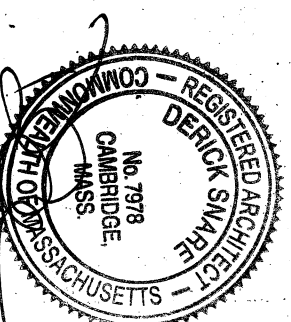

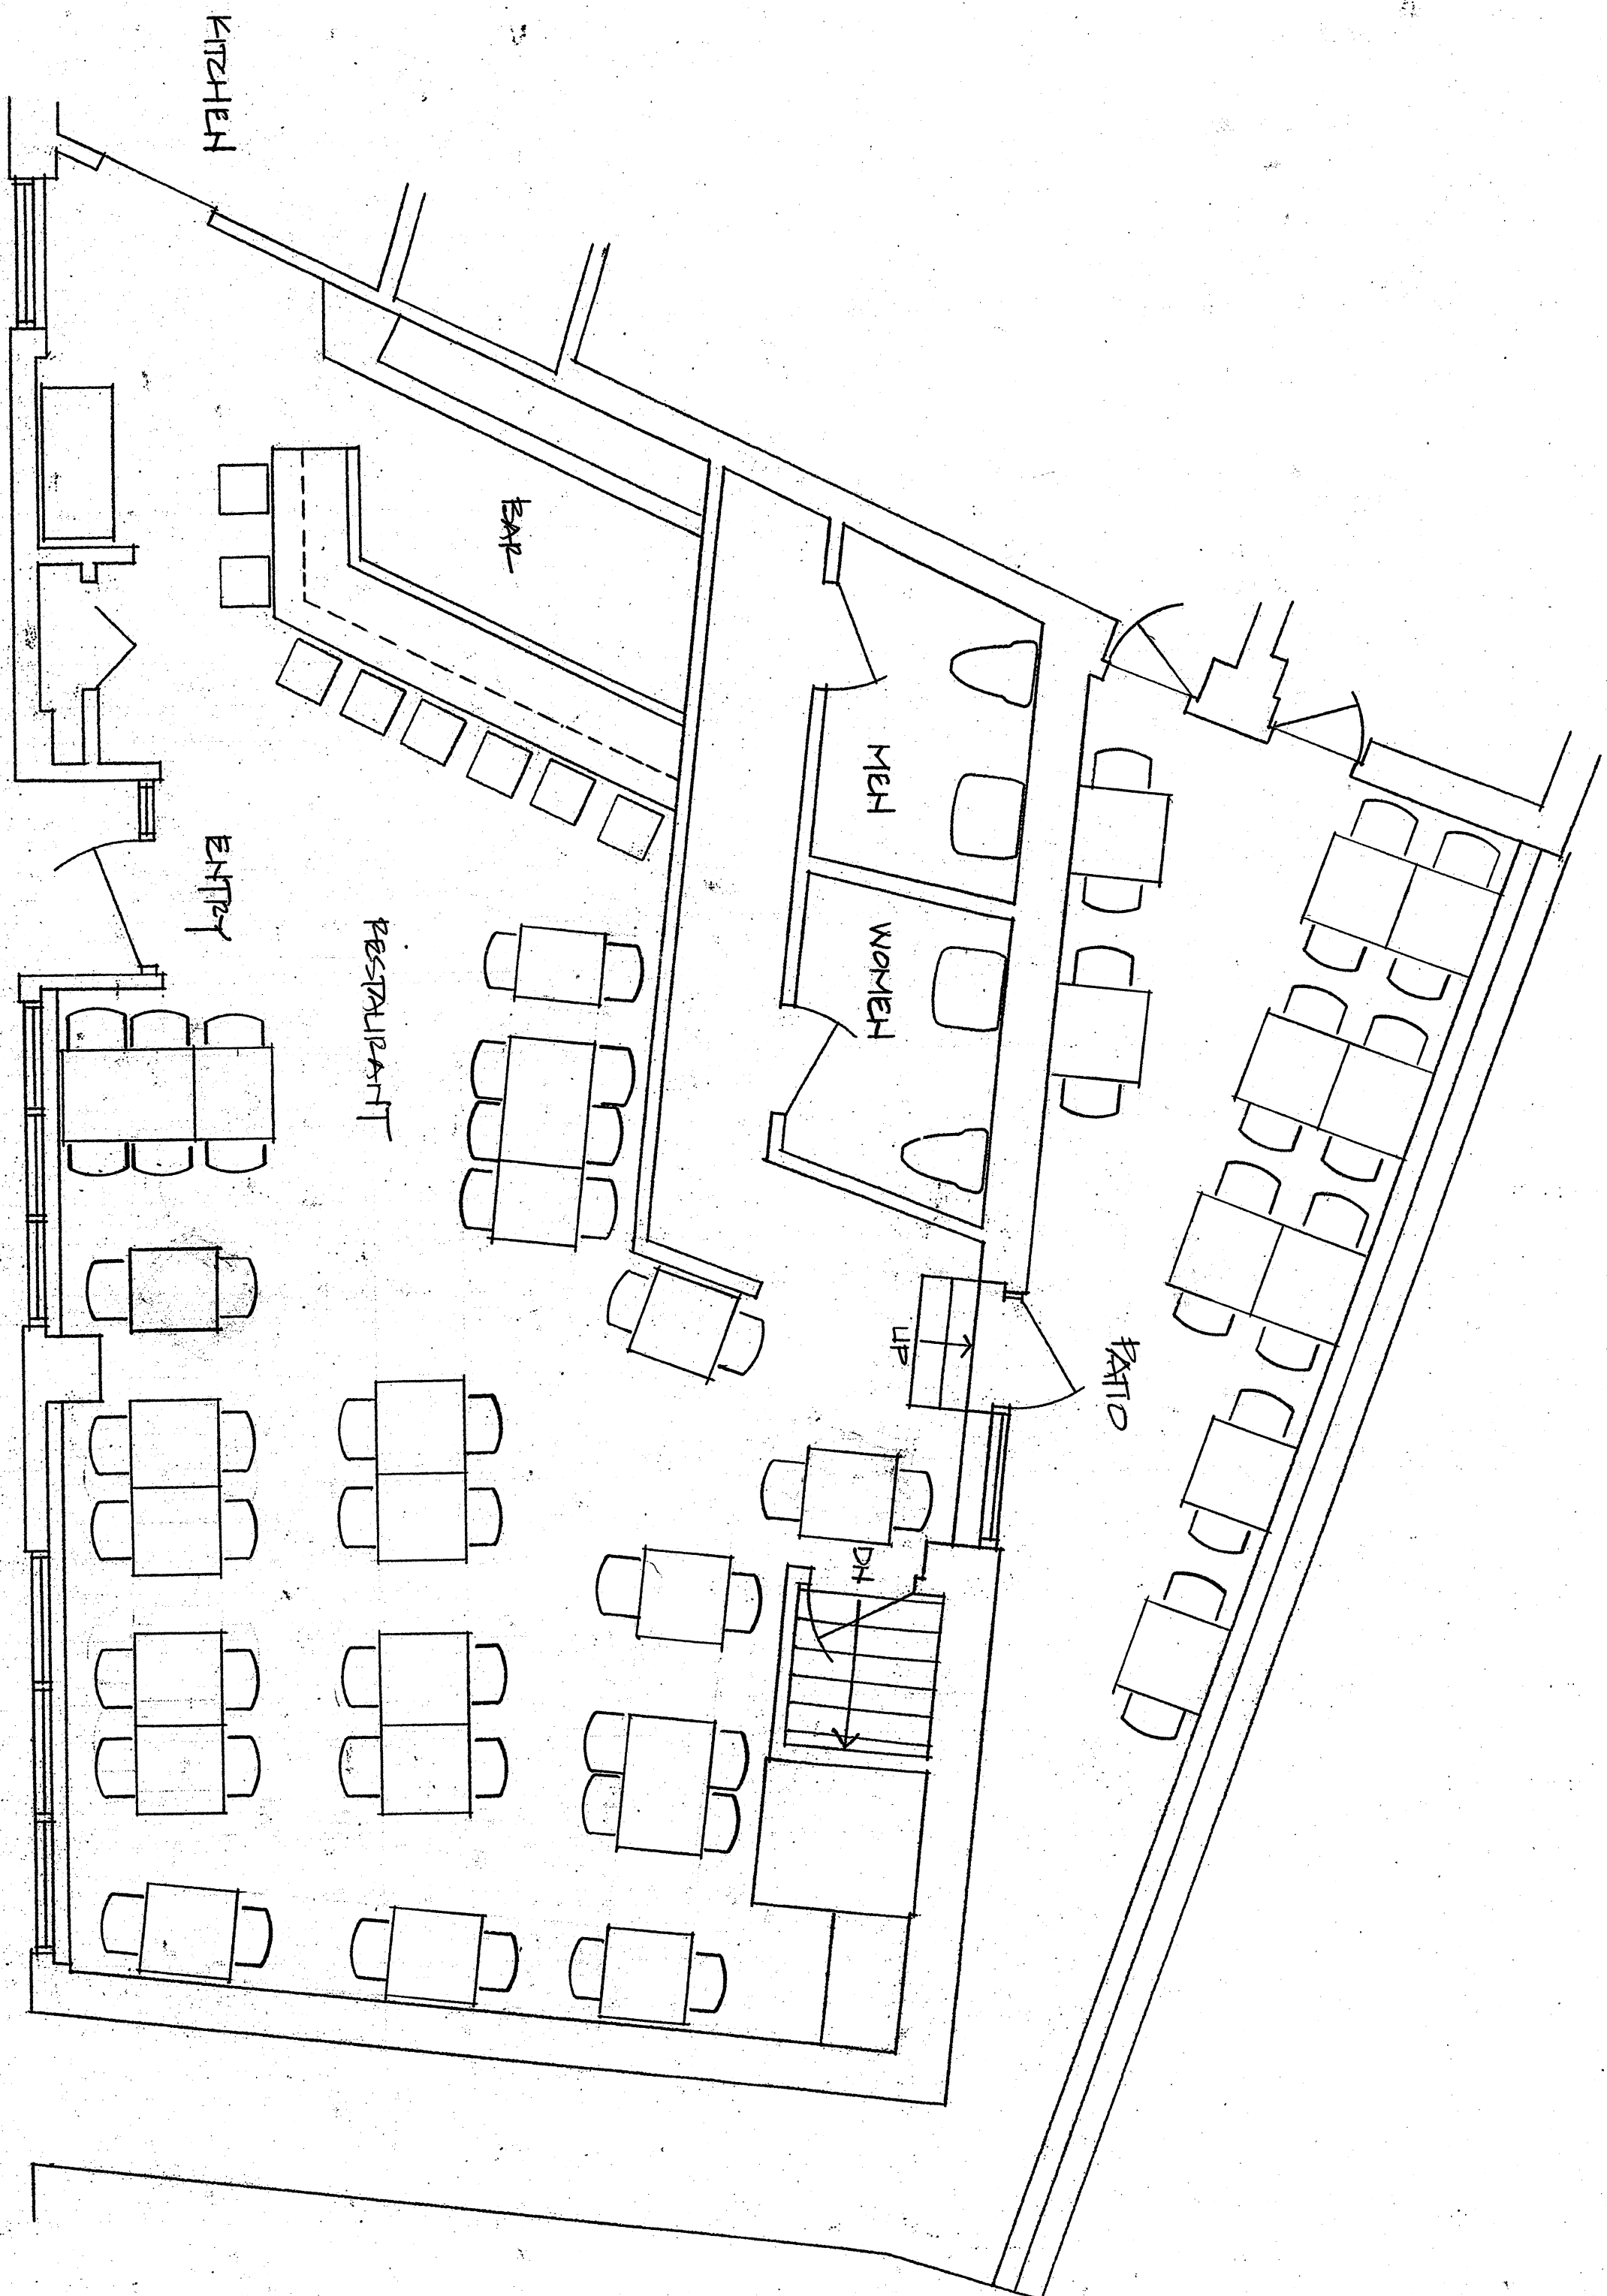

OCCUPANCY LOAD PER IBC 2009, TABLE 104.1.1
FOR USE GROUP A-2

BAR, CONCESSIONED (CHAIRS ONLY, NOT FIXED) = 8
RESTAURANT, INTERIOR - UNCONCESSIONED (TABLES AND CHAIRS) = 18
RESTAURANT, PATIO = 20

Pescatore Restaurant

158 Boston Avenue, Somerville MA

Floor Plan - Proposed 1/4" = 1'-0"

8 January 2013 Snare + Snare 617 625-2935

