
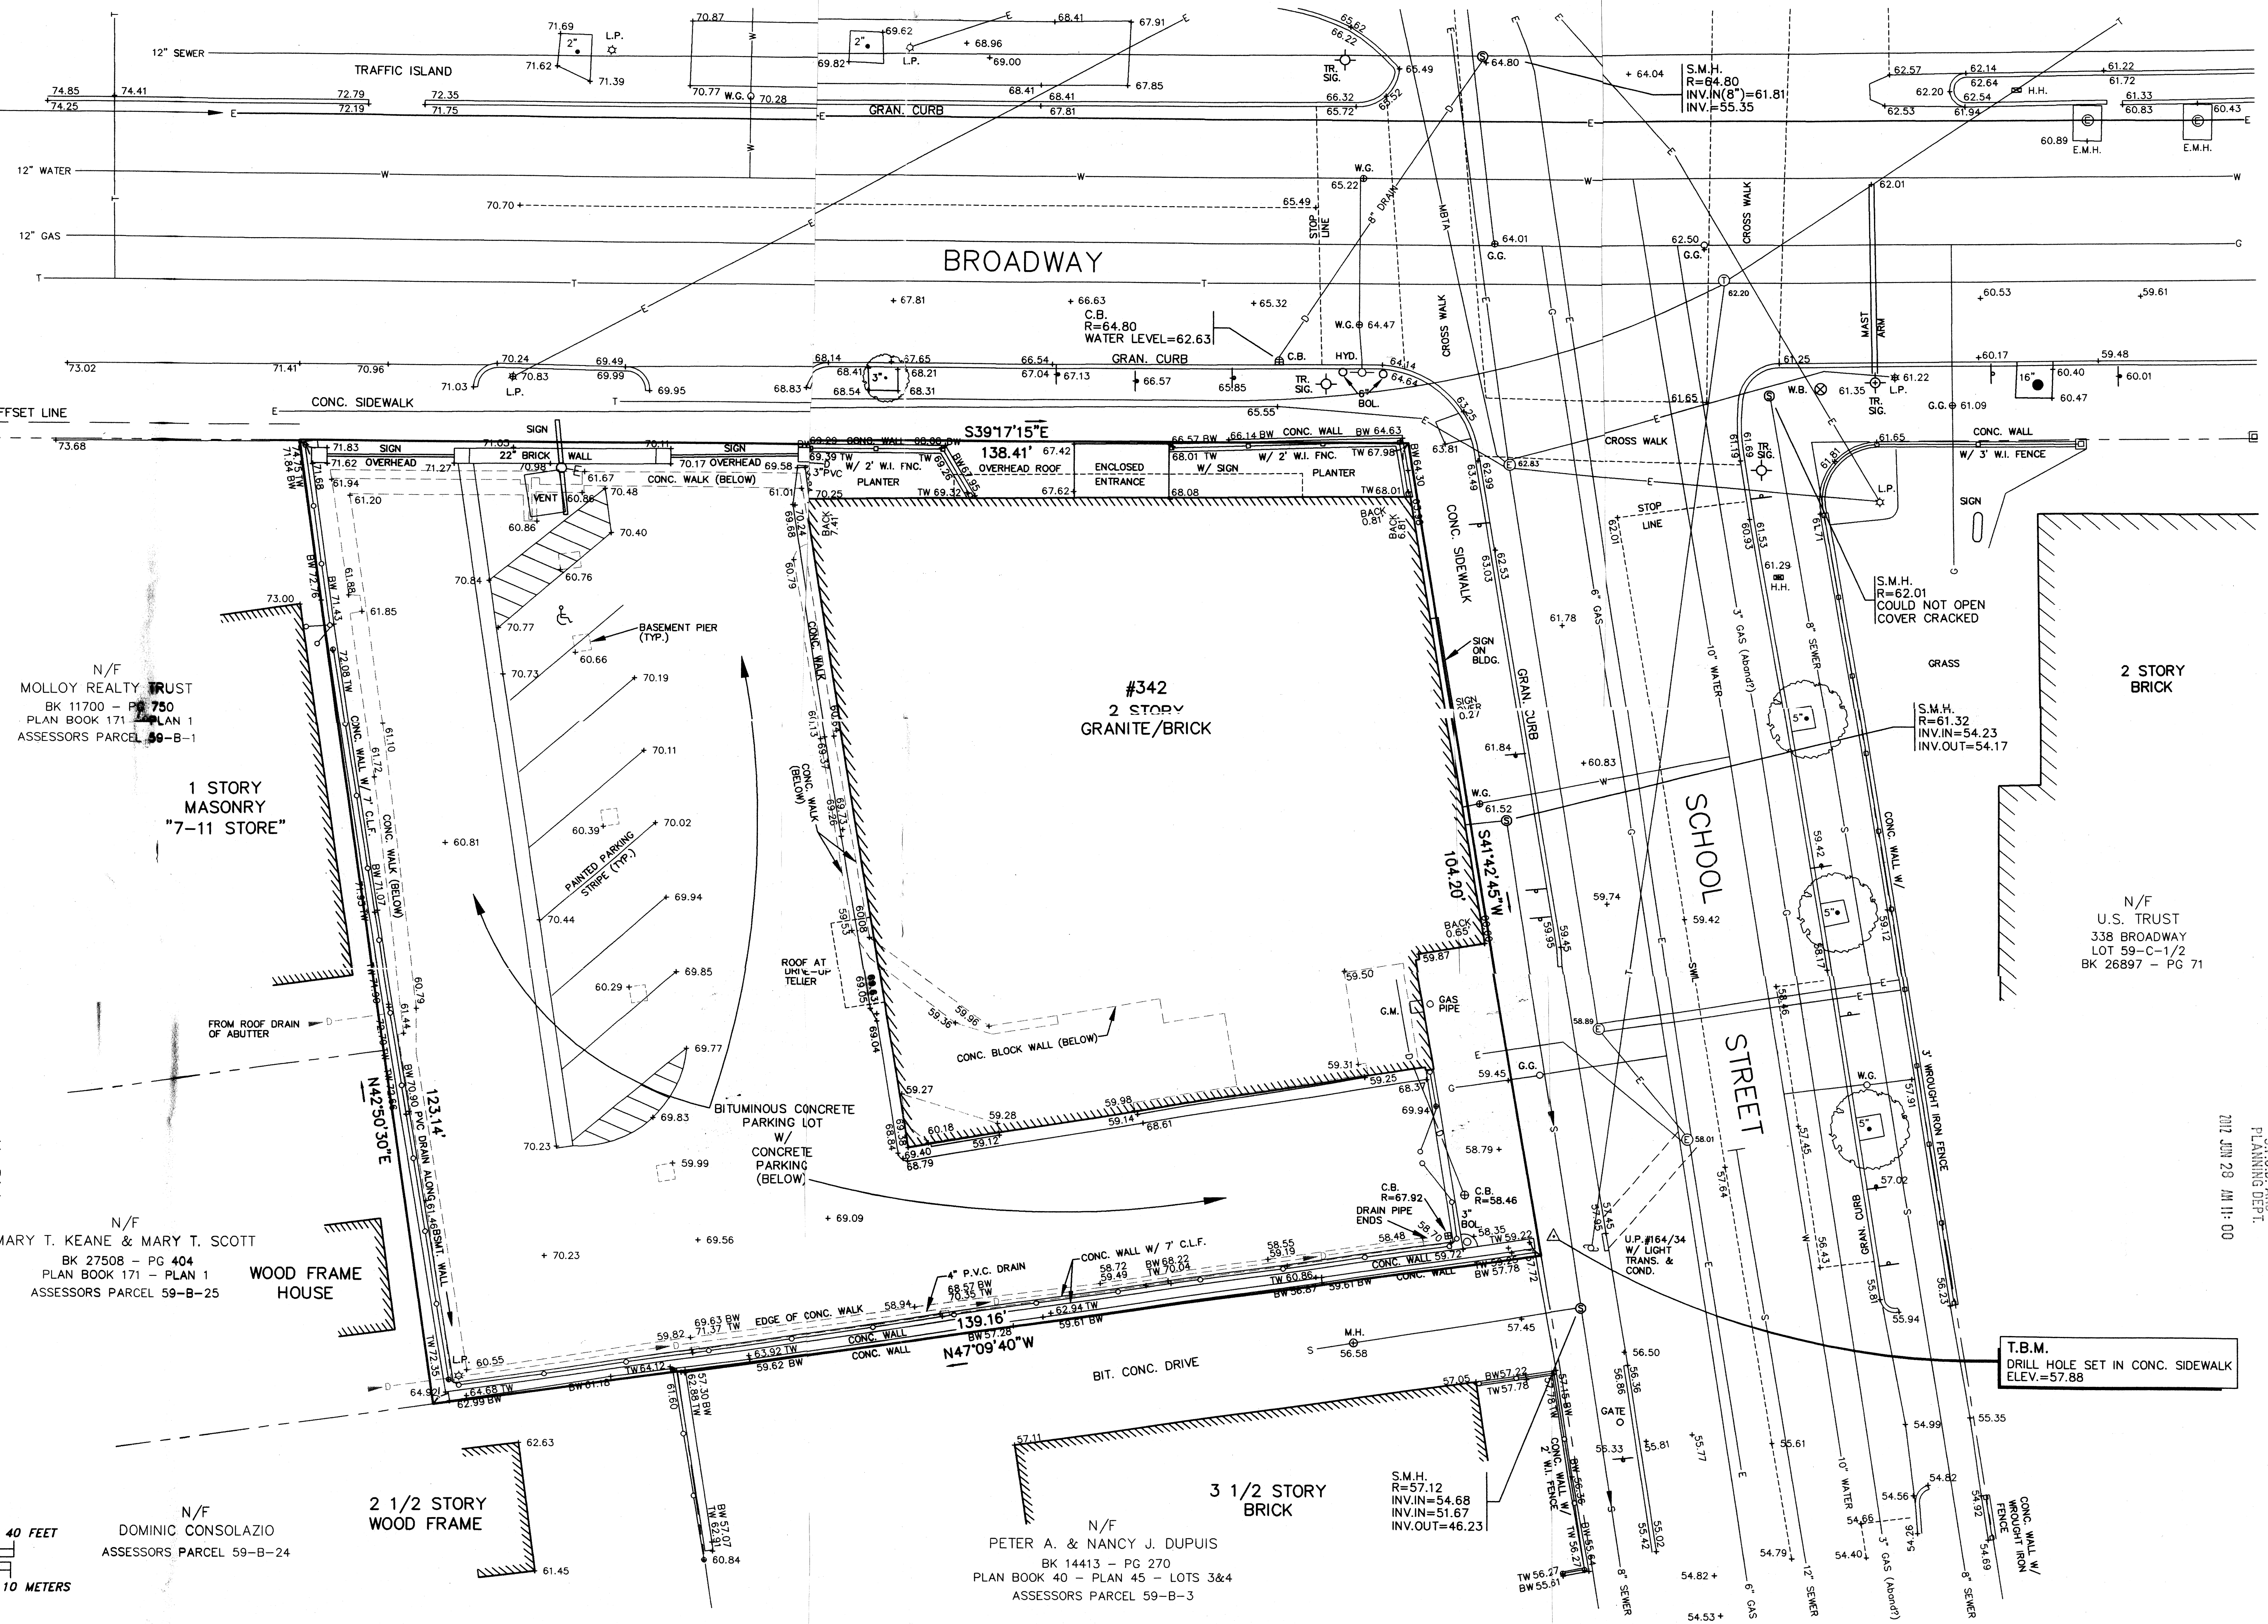


UNDERGROUND HIGH VOLTAGE TRANSMISSION LINES IN PRESSURIZED PIPE BOSTON EDISON CABLE NO.358

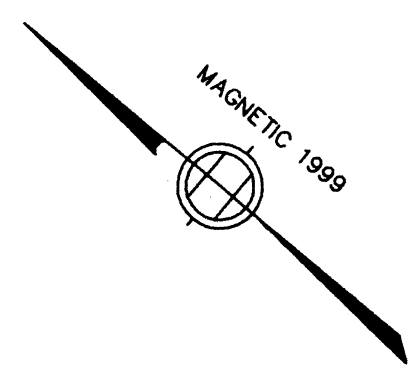


- LEGEND**
- S.B./D.H. BOUND FOUND
 - WROUGHT IRON FENCE
 - CHAIN LINK FENCE
 - S SANITARY SEWER
 - D DRAIN LINE
 - W WATER LINE
 - G GAS LINE
 - E ELECTRIC LINE
 - T TELEPHONE LINE
 - MBTA MASSACHUSETTS BAY TRANSPORTATION AUTHORITY LINE
 - ⊙ SANITARY MANHOLE
 - ⊙ ELECTRIC MANHOLE
 - ⊙ TELEPHONE MANHOLE
 - ⊙ CATCH BASIN
 - UTILITY POLE
 - ☆ LIGHT POLE
 - ☆ PEDESTRIAN SIGNAL
 - ☆ TRAFFIC SIGNAL
 - ⊙ D.P.W. HAND HOLE
 - FIRE HYDRANT
 - W.G. WATER GATE
 - G.G. GAS GATE
 - SIGN
 - ⊙ W.B. WASTE BASKET
 - BOLLARD
 - TW TOP OF WALL
 - BW BOTTOM OF WALL

NOTE
LOCATION OF UTILITIES SHOWN HEREON ARE THE RESULT OF SURFACE EVIDENCE AS LOCATED BY FIELD SURVEY, PLANS OF RECORD, INFORMATION FURNISHED BY THE RESPECTIVE UTILITY COMPANIES, AND OTHER AVAILABLE SOURCES. THIS PLAN DOES NOT NECESSARILY DEPICT THE EXACT LOCATION OF ALL UTILITIES WHICH MAY EXIST AT THIS TIME WITHIN THE PREMISES SURVEYED.

LOCUS TITLE REFERENCE
WINTER HILL FEDERAL SAVINGS BANK
BOOK 12775 - PAGE 26
PLAN BOOK 40 - PLAN 45
ASSESSORS PARCEL 59-B-2
LOT AREA = 15,690 S.F.

BENCHMARK
M.A.G.S. DISK IN CONC. SIDEWALK #11002Z
LOCATED AT TEN HILLS, AT THE NE CORNER
OF THE INTERSECTION OF SHORE DRIVE AND
MYSTIC AVENUE. 38.61 FT. NORTH OF GAS
GATE. 38.62 FT. NE OF GAS DRAIN. 37.70 FT.
NE OF MANHOLE. 30.71 FT. NW OF CATCH
BASIN ON THE NORTH SIDE OF SHORE DRIVE.
ELEVATION=11.47 (DATUM: NGVD 1929)

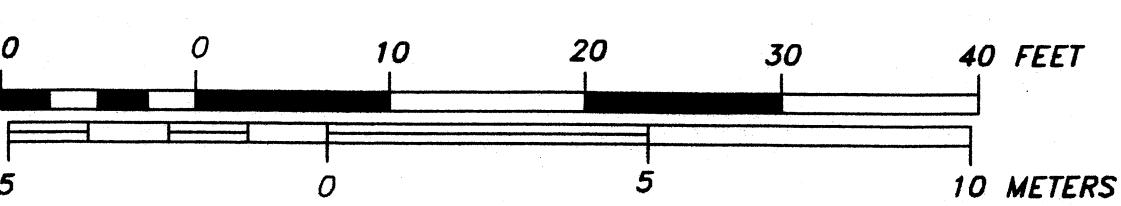

N/F
MARY T. KEANE & MARY T. SCOTT
BK 27508 - PG 404
PLAN BOOK 171 - PLAN 1
ASSESSORS PARCEL 59-B-25

WOOD FRAME
HOUSE

N/F
DOMINIC CONSOLAZIO
ASSESSORS PARCEL 59-B-24

2 1/2 STORY
WOOD FRAME

N/F
PETER A. & NANCY J. DUPUIS
BK 14413 - PG 270
PLAN BOOK 40 - PLAN 45 - LOTS 3&4
ASSESSORS PARCEL 59-B-3

3 1/2 STORY
BRICK

N/F
U.S. TRUST
338 BROADWAY
LOT 59-C-1/2
BK 26897 - PG 71

2 STORY
BRICK

S.M.H.
R=62.01
INV.IN=54.23
INV.OUT=54.17

T.B.M.
DRILL HOLE SET IN CONC. SIDEWALK
ELEV.=57.88

Copyright 2000 Design Consultants, Inc.

NO.	DATE	BY	REVISIONS

342 BROADWAY

TOPOGRAPHICAL PLAN OF LAND IN
SOMERVILLE, MASSACHUSETTS
SURVEYED FOR
SYMMES, MAINI & MCKEE





FIELD: L.J.G.
DRAFTING: J.C.C.
CHECKED: D.W.T.
APPROVED: D.W.T.

Design Consultants, Inc.
Consulting Engineers and Surveyors
DESIGN CONSULTANTS BUILDING
265 MEDFORD STREET
SOMERVILLE, MA 02143
(617) 778-3350

SCALE:
HORIZ: 1"=10'
VERT: 1"=10'
PROJECT NO.
2000-070
DATE: SEPT. 11, 2000
SHEET NO.
1 OF 1

RECEIVED
S.P.C.D. AND
PLANNING DEPT.

2012 JUN 28 PM 12:02

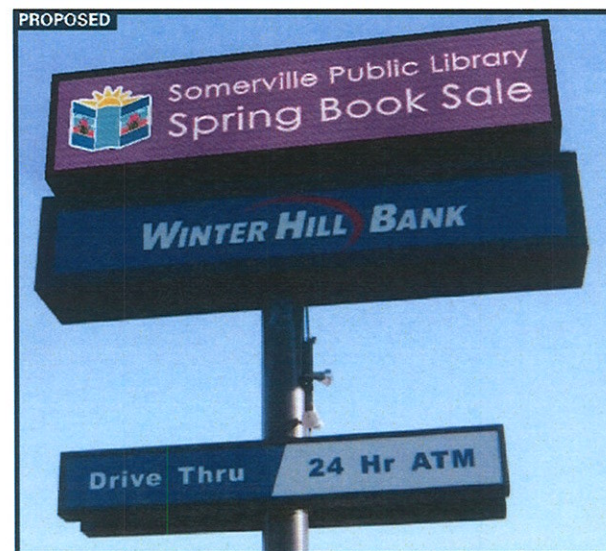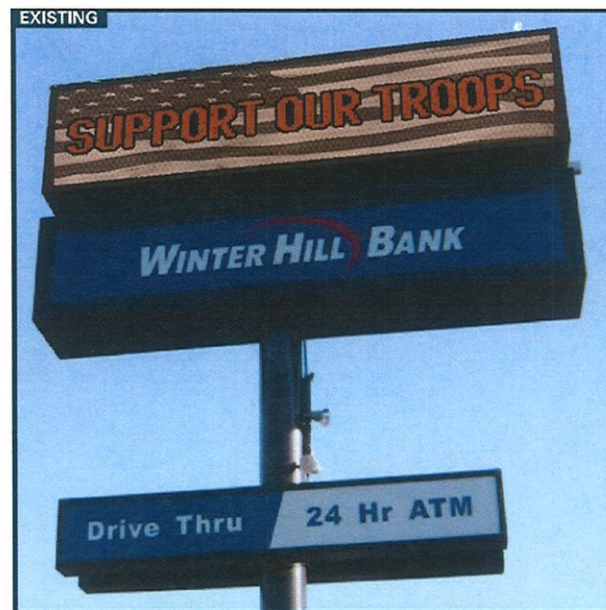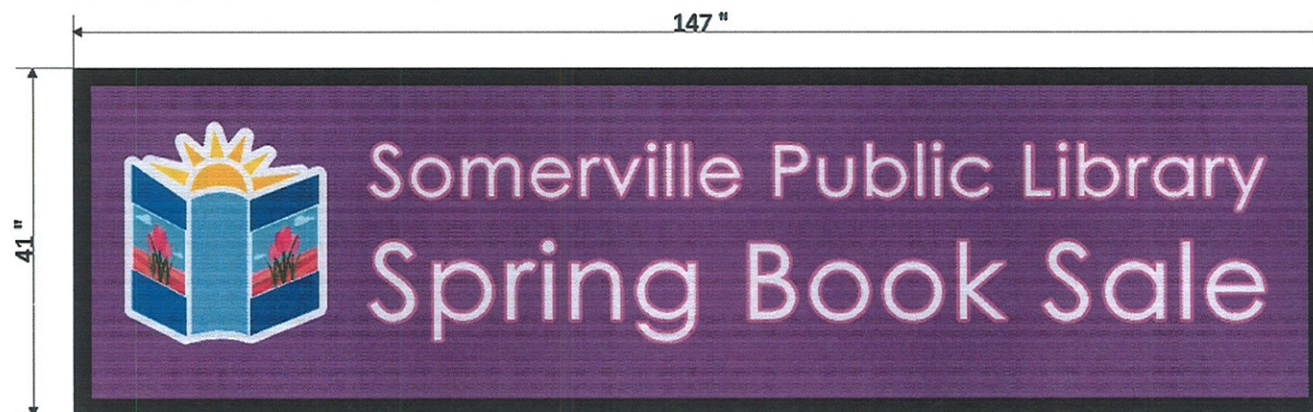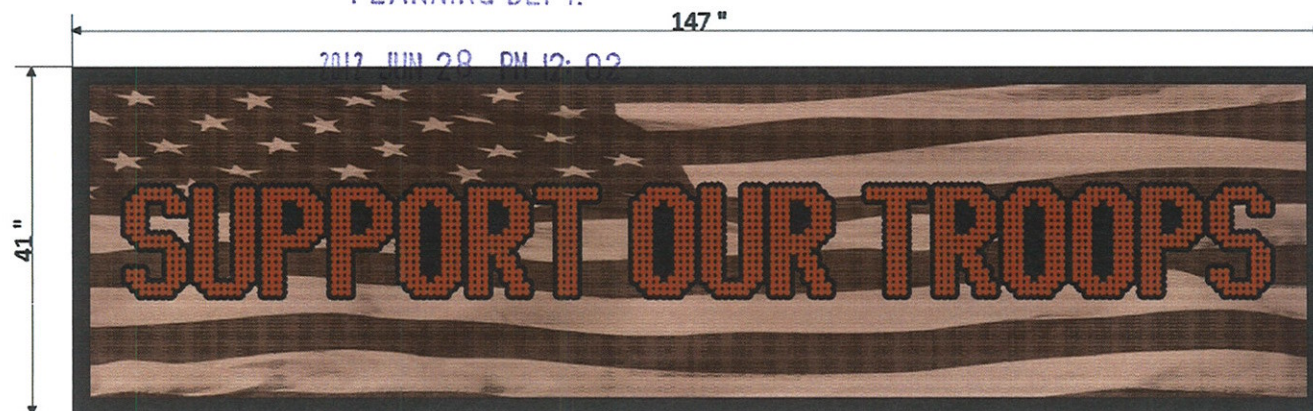

DESCRIPTION

19mm Color LED double-faced WatchFire Message Center.

Size: 41"H x 147"W x 8"D. LED display with 3" extruded aluminum cabinet.

Includes Ignite Graphics Software package.

Mounting: 2" steel angle frame painted black for mounting to existing pylon support pole.

A EMC - COLOR DISPLAY
QTY. 1

www.metrosign.net Fax: 978.851.2022 Phone: 978.851.2424 170 Lorum Street Tewksbury, MA 01876

Customer: Winter Hill Bank
Job Location: Somerville, MA

Date/Revisions:
2.28.12 - Orig. • 3.2.12 - Rev. 1
3.8.12 - Rev. 2 • 3.16.12 - Rev. 3

This design/drawing is copyrighted © 2012 Metro Sign & Awning, Inc.
No part of this drawing may be reproduced, copied or exhibited in any
fashion without written consent from Metro Sign & Awning, Inc.
Approval: one ☒ Approved ☐ Approved As Noted ☐ Revise and Resubmit


File Name: Winter Hill Bank_Somerville MA_EMC_12-2266.fs

Sales Rep.: T.D. Designer: J.P. Invoice: 10027 Drawing #: 12-2266-1r3





RECEIVED
S.P.C.D. AND
PLANNING DEPT.

2012 JUN 28 PM 12: 02

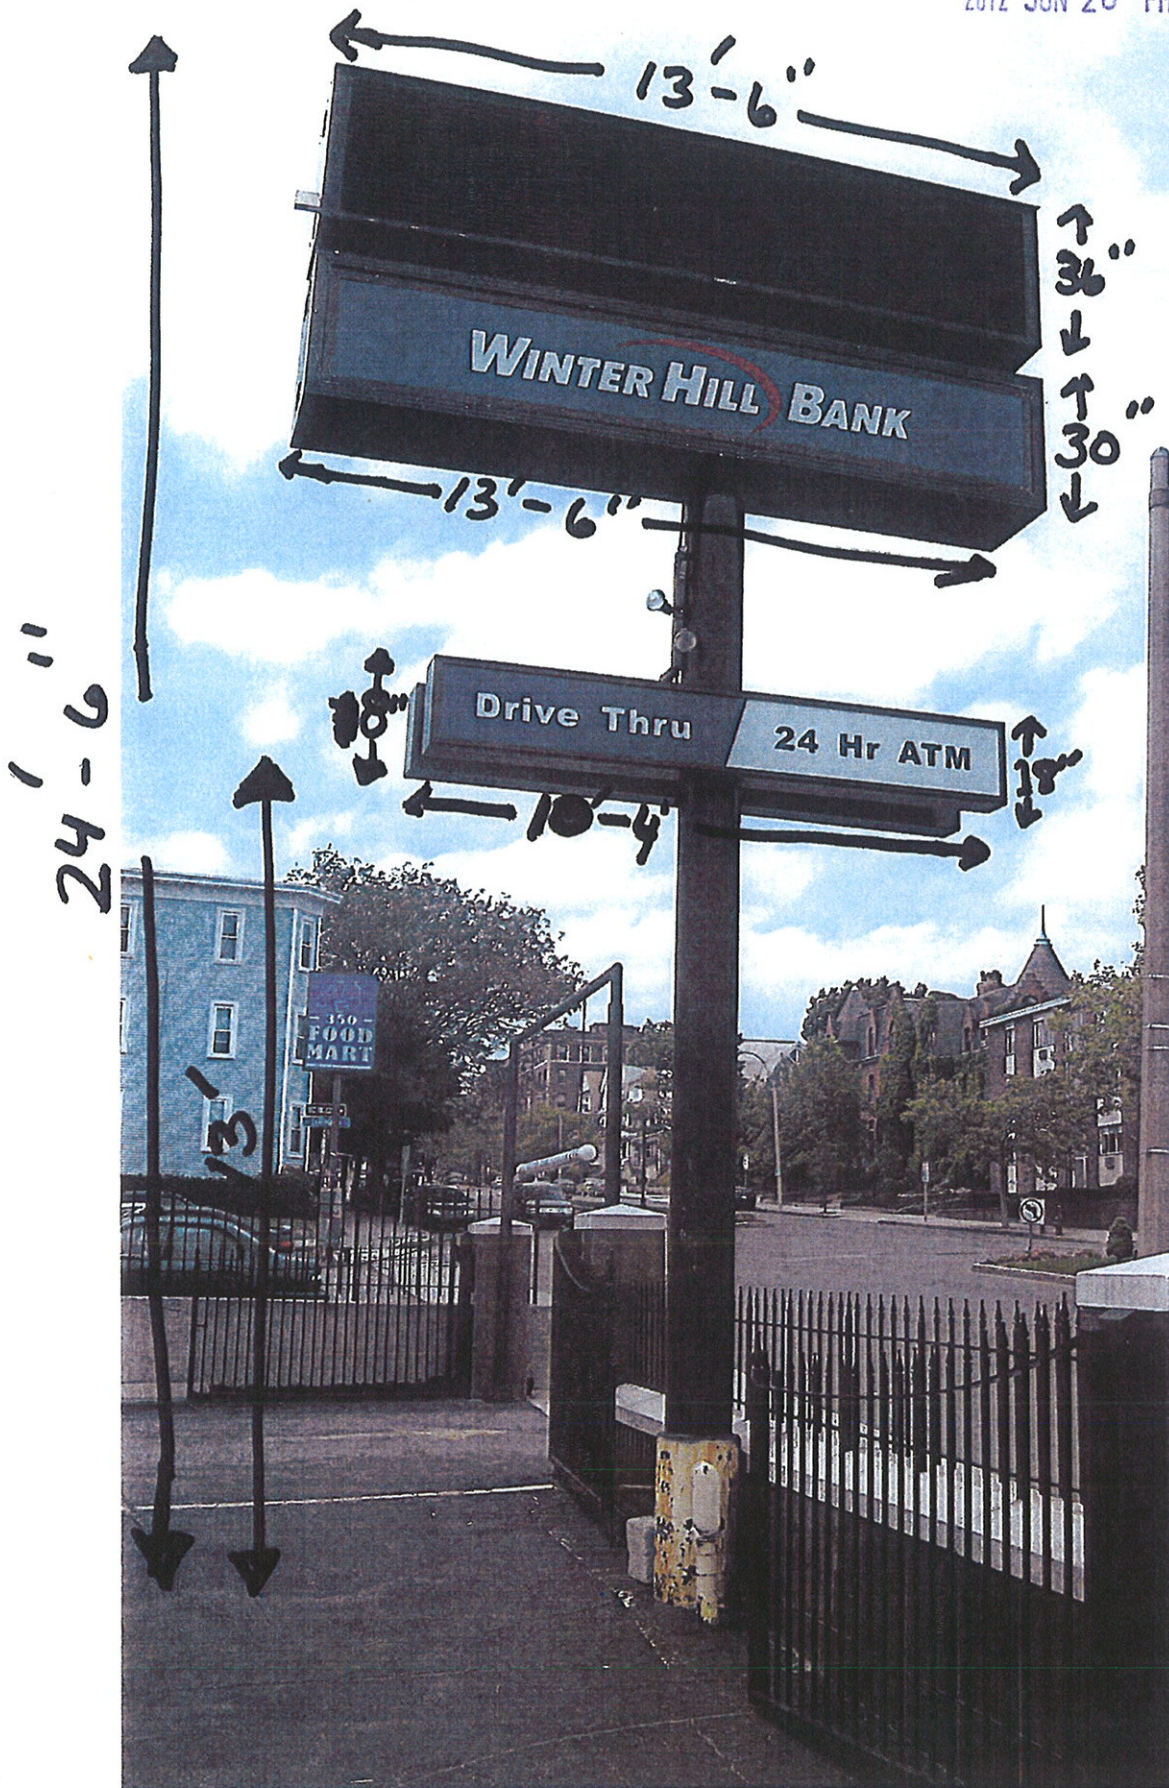

REVISIONS					
ECD	REV	DESCRIPTION	DATE	BY	APPROVED
--	OR	ORIGINAL RELEASE	01/29/01	PH	

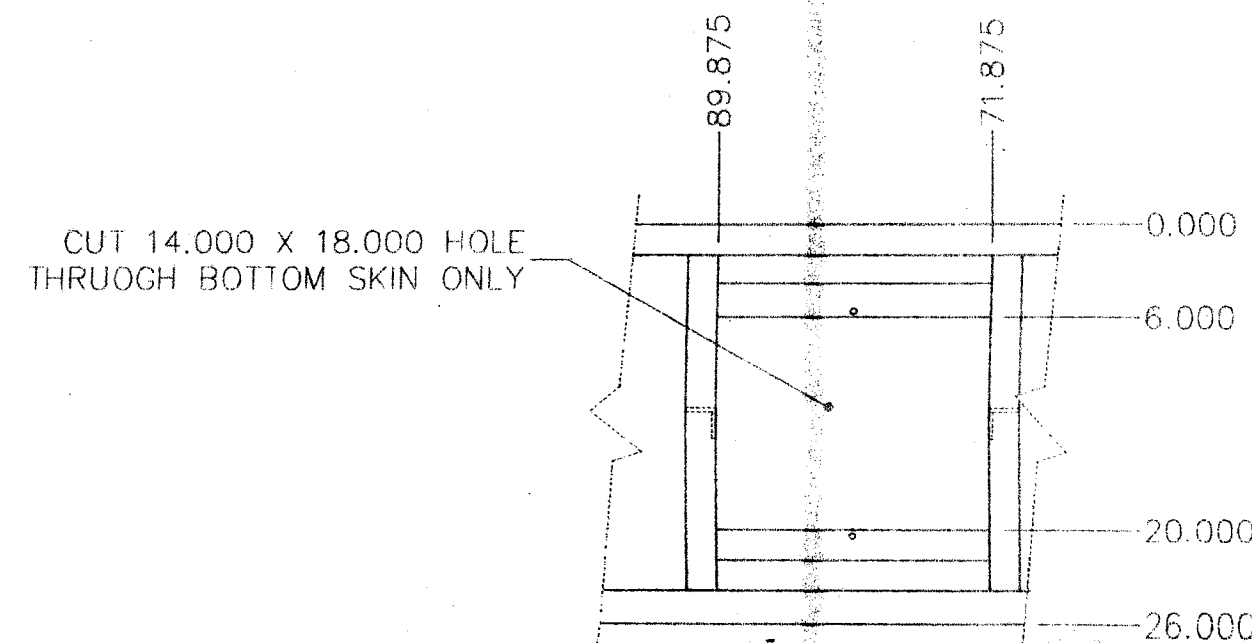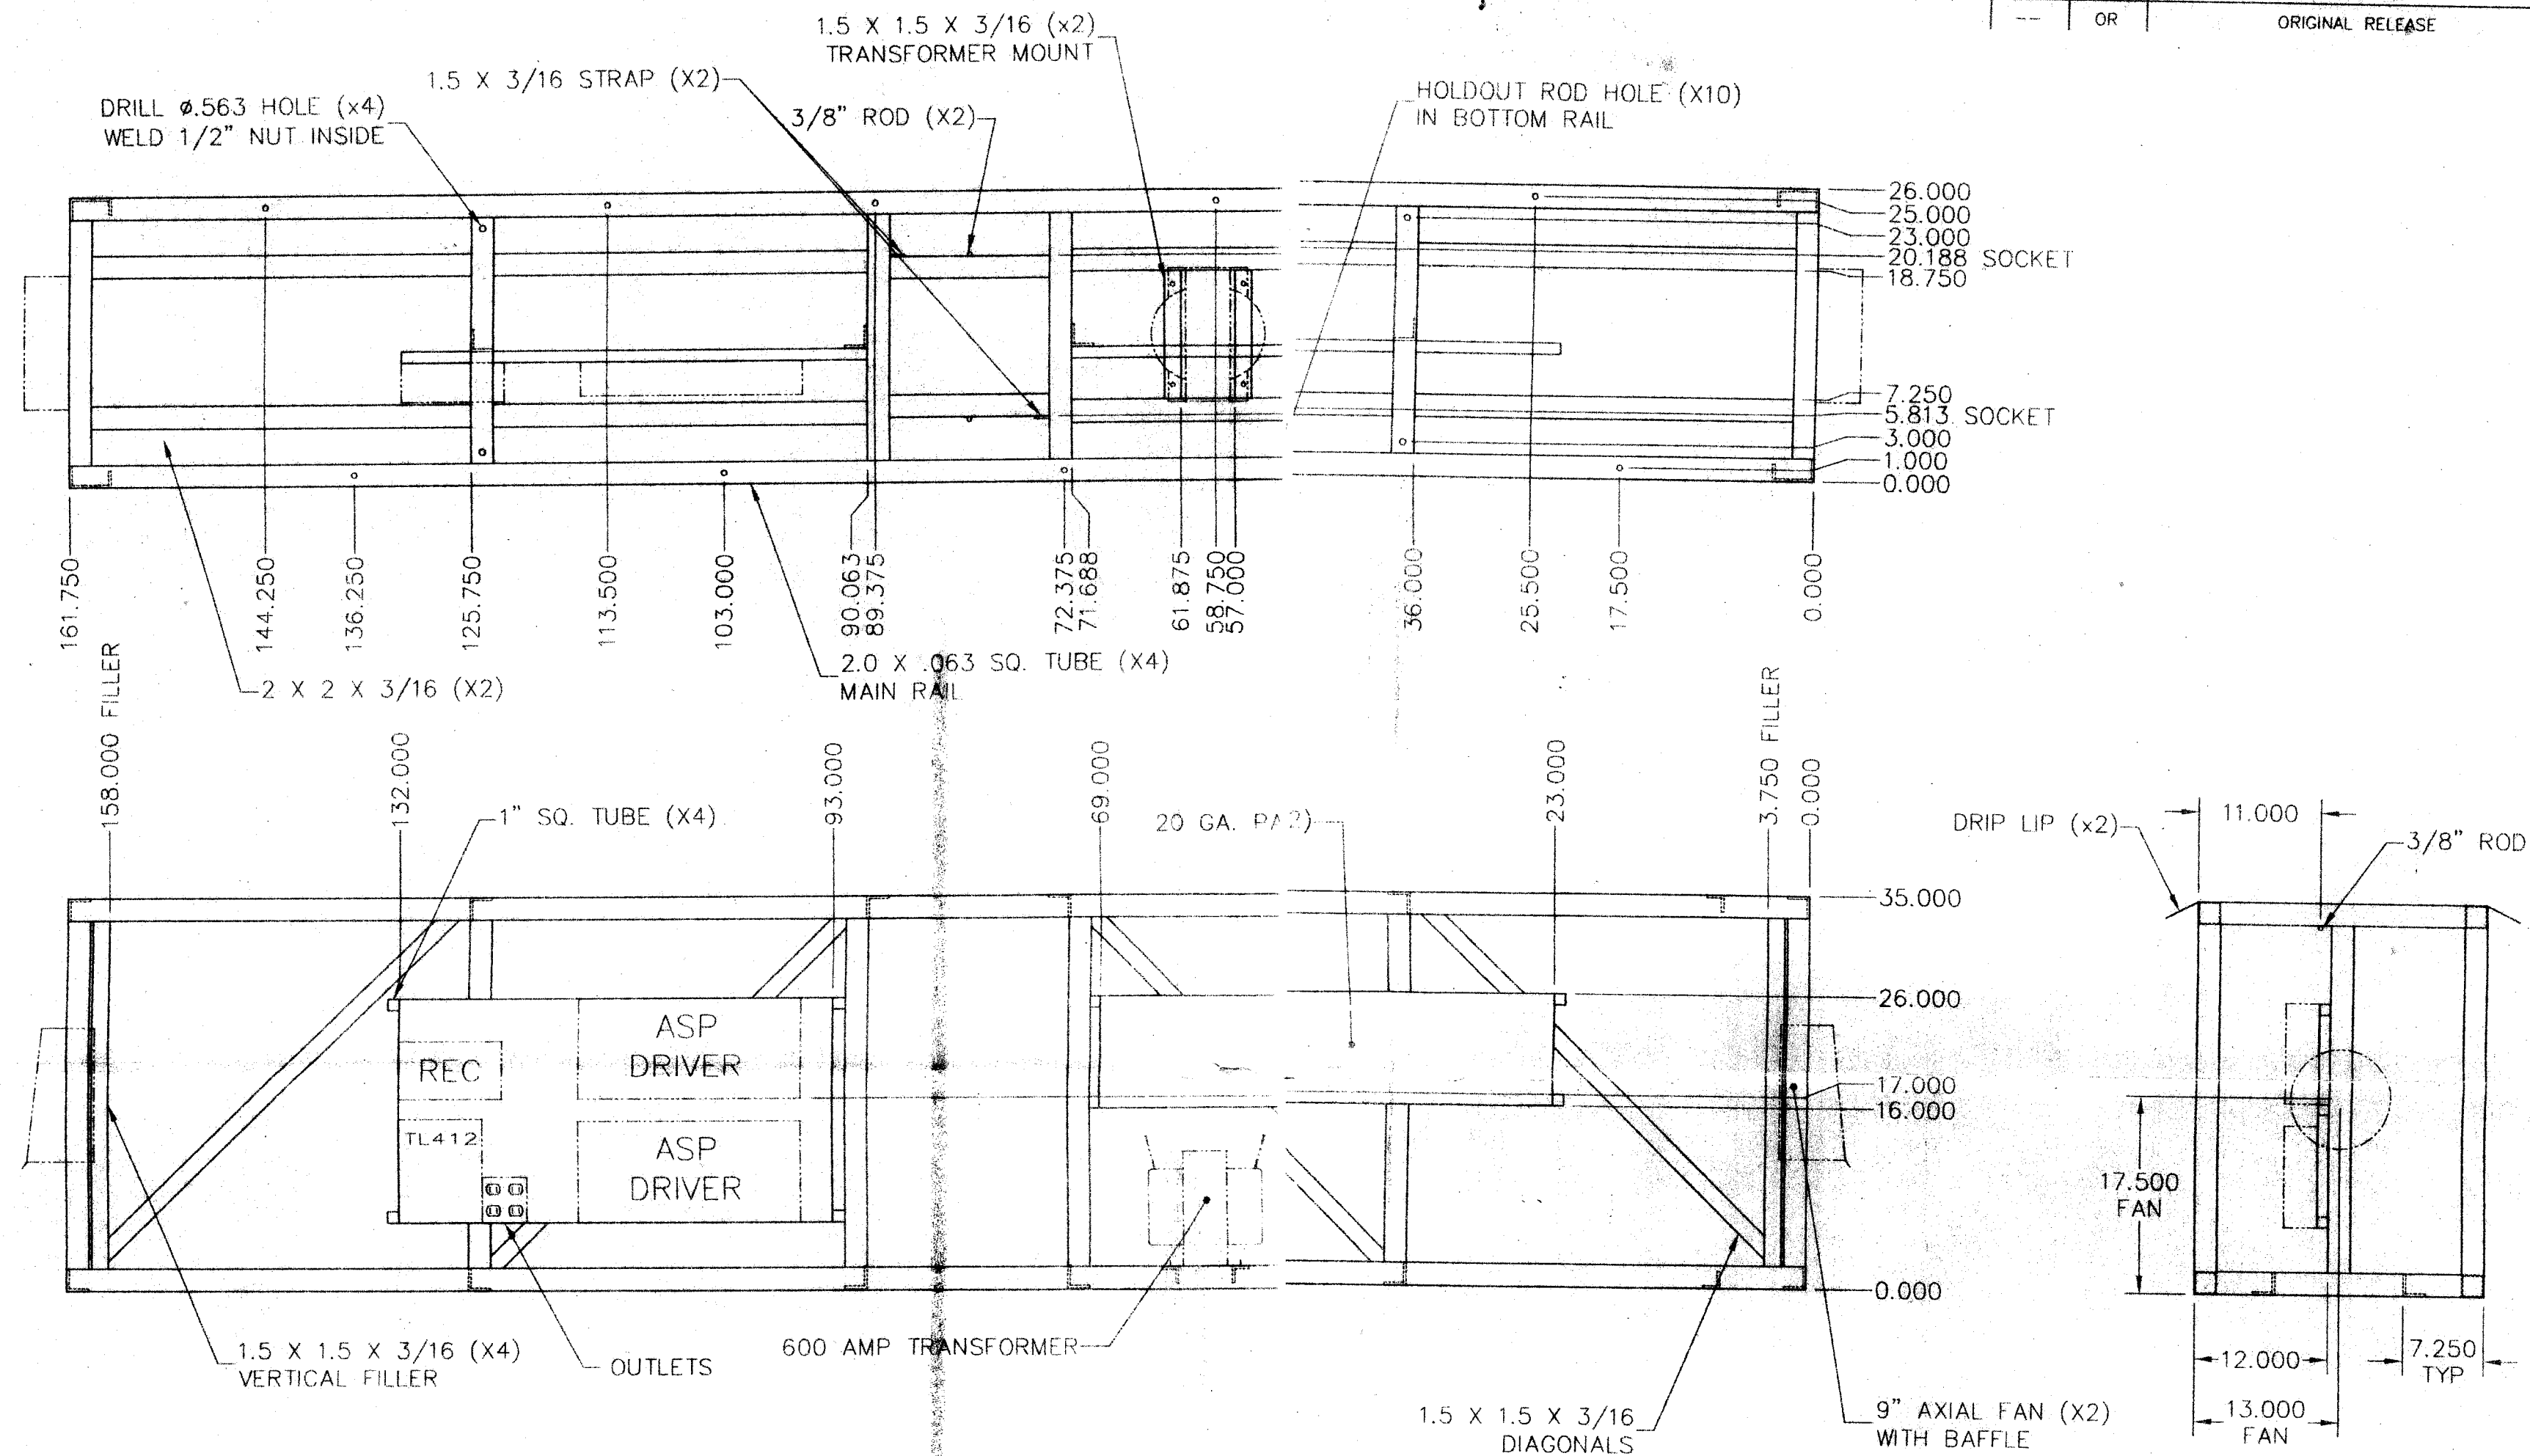

BOTTOM SOCKET DETAIL

NOTES:

1. MATERIAL = 2 X 2 X 3/16 ANGLE EXCEPT AS NOTED
2. DRILL 7/16" WEEP HOLES AS REQ'D.
3. DRILL 11/16" HOLE FOR DIMMER PROBE.
4. SKIN = .050 BLACK PRE-PAINTED ALUMINUM
5. POWER = 120/240 SINGLE PHASE

TRANS·LUX® TRANS·LUX Corporation
1651 N. 1000 W. LOGAN, UT 84321

UNLESS OTHERWISE SPECIFIED: ALL DIMENSIONS ARE INCHES TOLERANCES: DECIMALS: FRACT: ANGLES: XX ±.05 ±1/16 ±.5° XXX ±.125 XXXX ±.0005	DESIGN	PH	DATE	TITLE
	DRAWN	PH	01/01	12" SUNSCREEN 16X88 DOUBLE FACE
	CHECKED			
	APPROVED			
	JOB #	20999	SIZE	DRAWING NO.
	SCALE	NTS	C	1627700
				SHEET 1 OF 1
				REVISION
				OR

RECEIVED
S.P.C.D. AND
PLANNING DEPT.
2012 JUN 28 PM 12:02



