



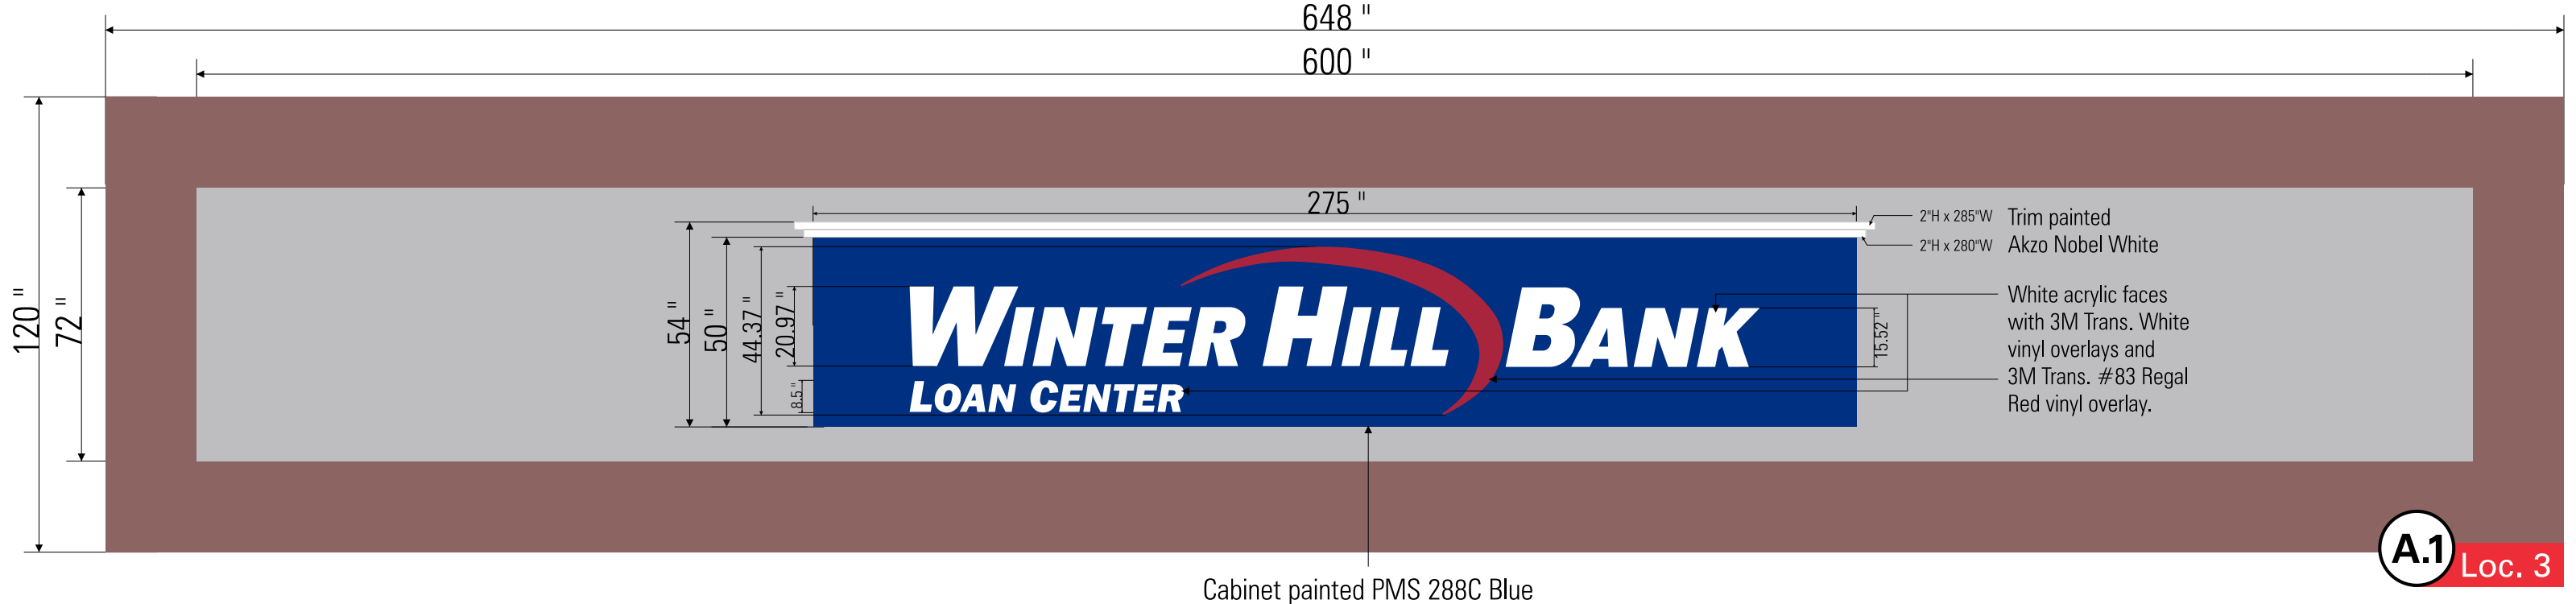



Cabinet painted PMS 288C Blue

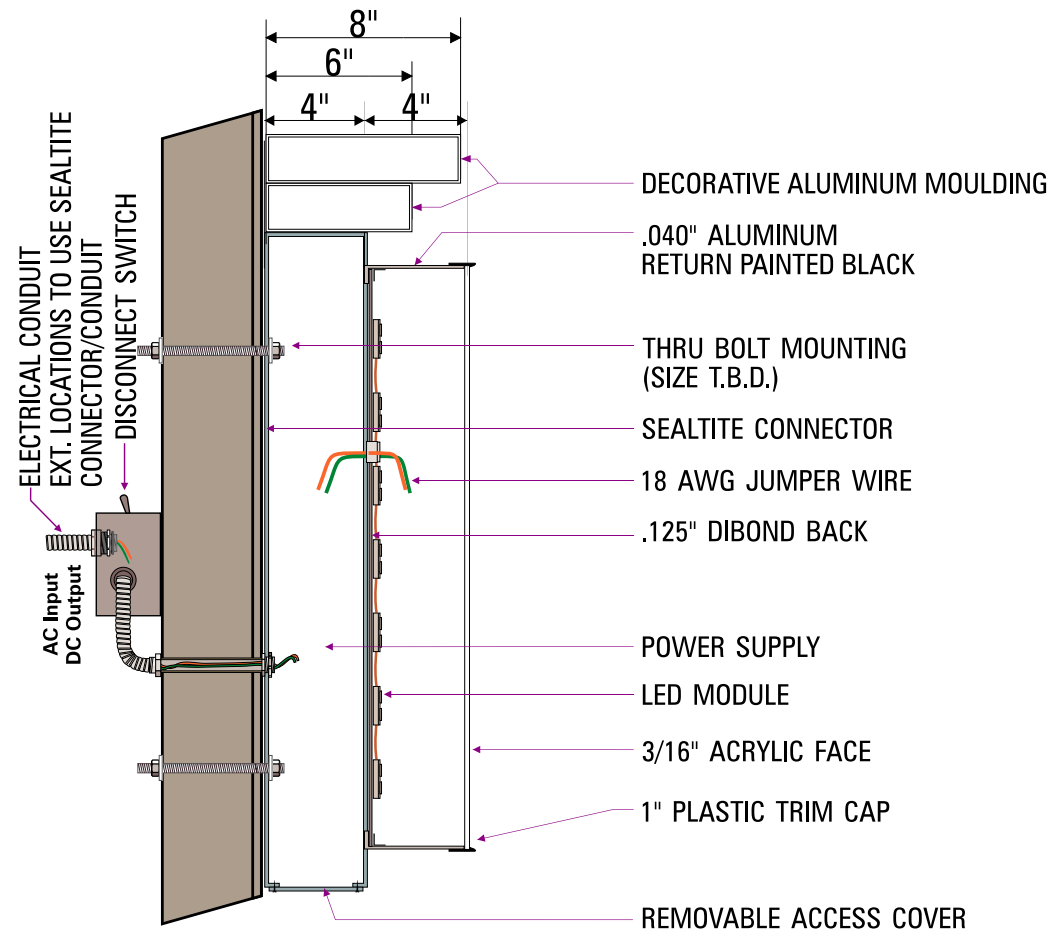

CHANNEL LETTERS ON WIREWAY

QTY. 1



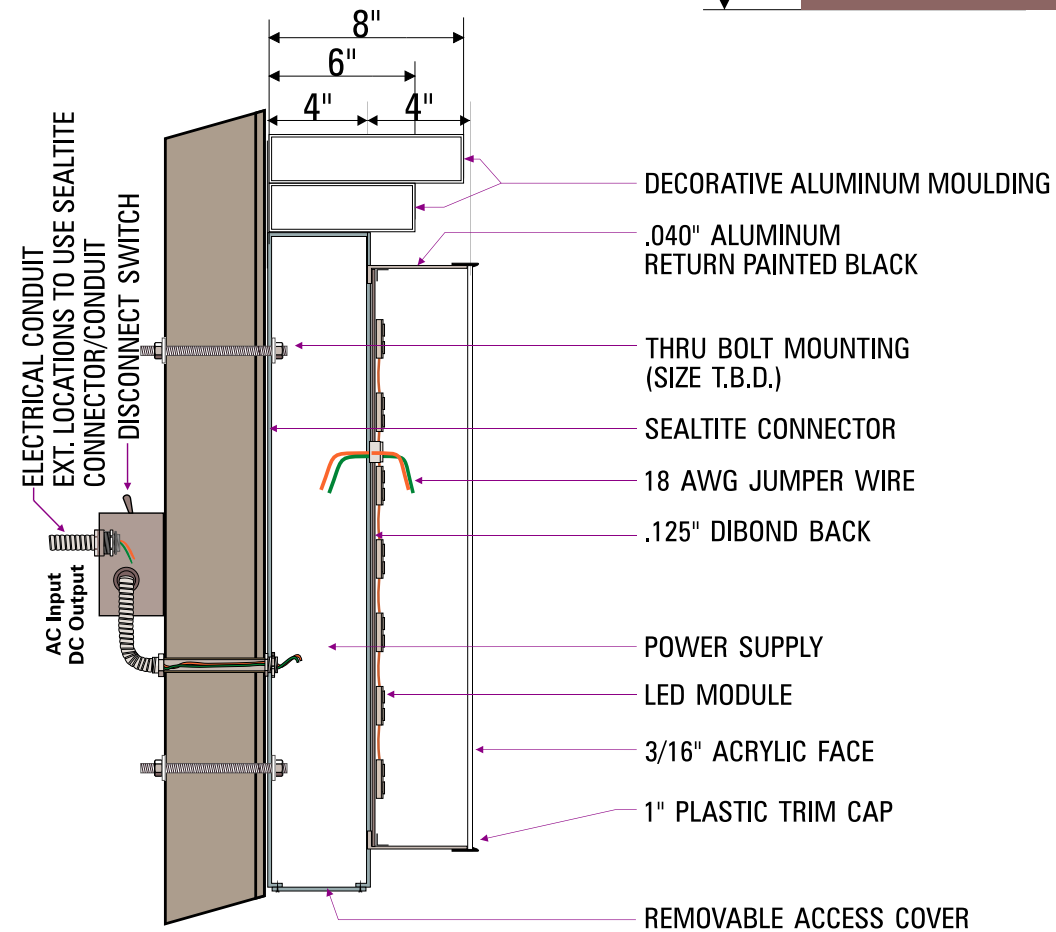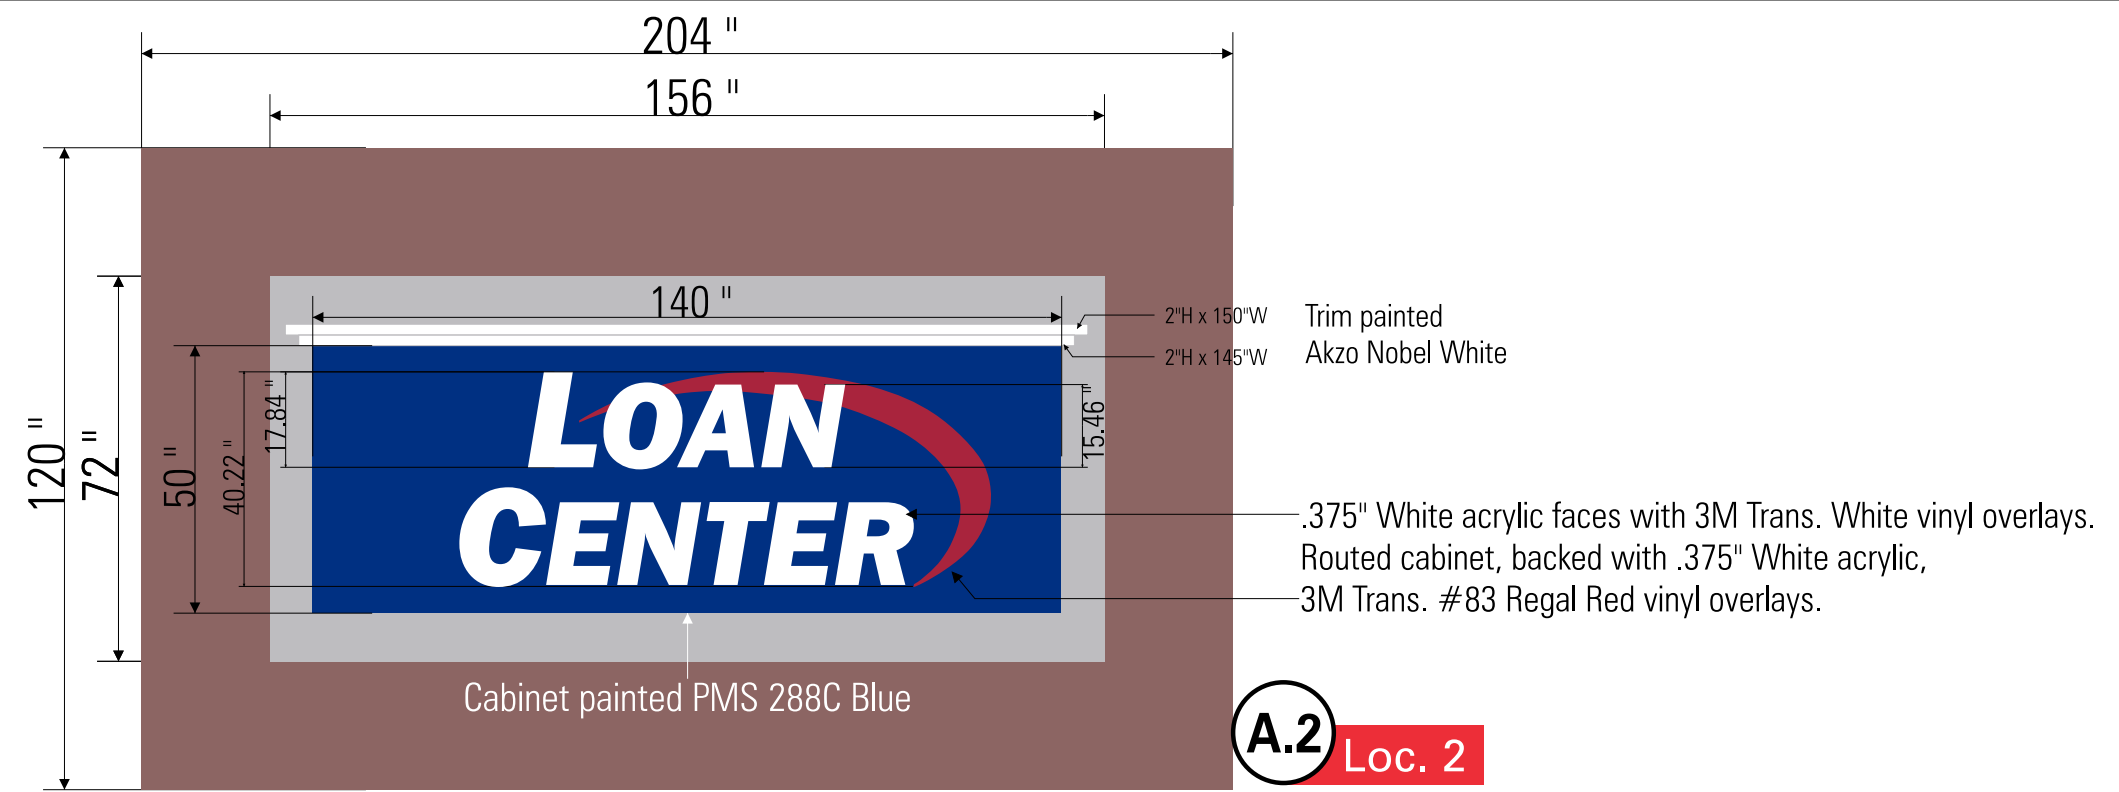

CHANNEL LETTERS ON WIREWAY

QTY. 1



www.metrosign.net

Fax: 978.851.2022

Phone: 978.851.2424

170 Lorum Street Tewksbury, MA 01876

Customer/Job Location:
Winter Hill Bank
337 Broadway

Dwg. Date: 8.14.13 Release to Production:
Rev.1: 1.10.14 rev. scale per survey.
Rev.2
Rev.3

This design/drawing is copyrighted: © 2013 Metro Sign & Awning, Inc.
No part of this drawing may be reproduced, copied or exhibited in any
fashion without written consent from Metro Sign & Awning, Inc.
Approval: Date ☒ Approved ☐ Approved As Noted ☐ Revise and Resubmit

File Name: Winter Hill Bank_337 Broadway_Sign Pkg for New Location_13-11334.fs
Sales Rep.: Tom Dunn Design: JP P.Mgr.: DC Work Order: 00000 Drawing #: 13-11334-3r1





Face Replacements:

SURVEY REQUIRED.

Exact measurements TBD.

Material: .375" thick polycarbonate.

Translucent vinyl graphics applied to faces.


Colors:

■ 3M Trans. #83 Regal Red

■ 3M Trans. #157 Sultan Blue

B.1 Loc. 4

B.1 Loc. 5

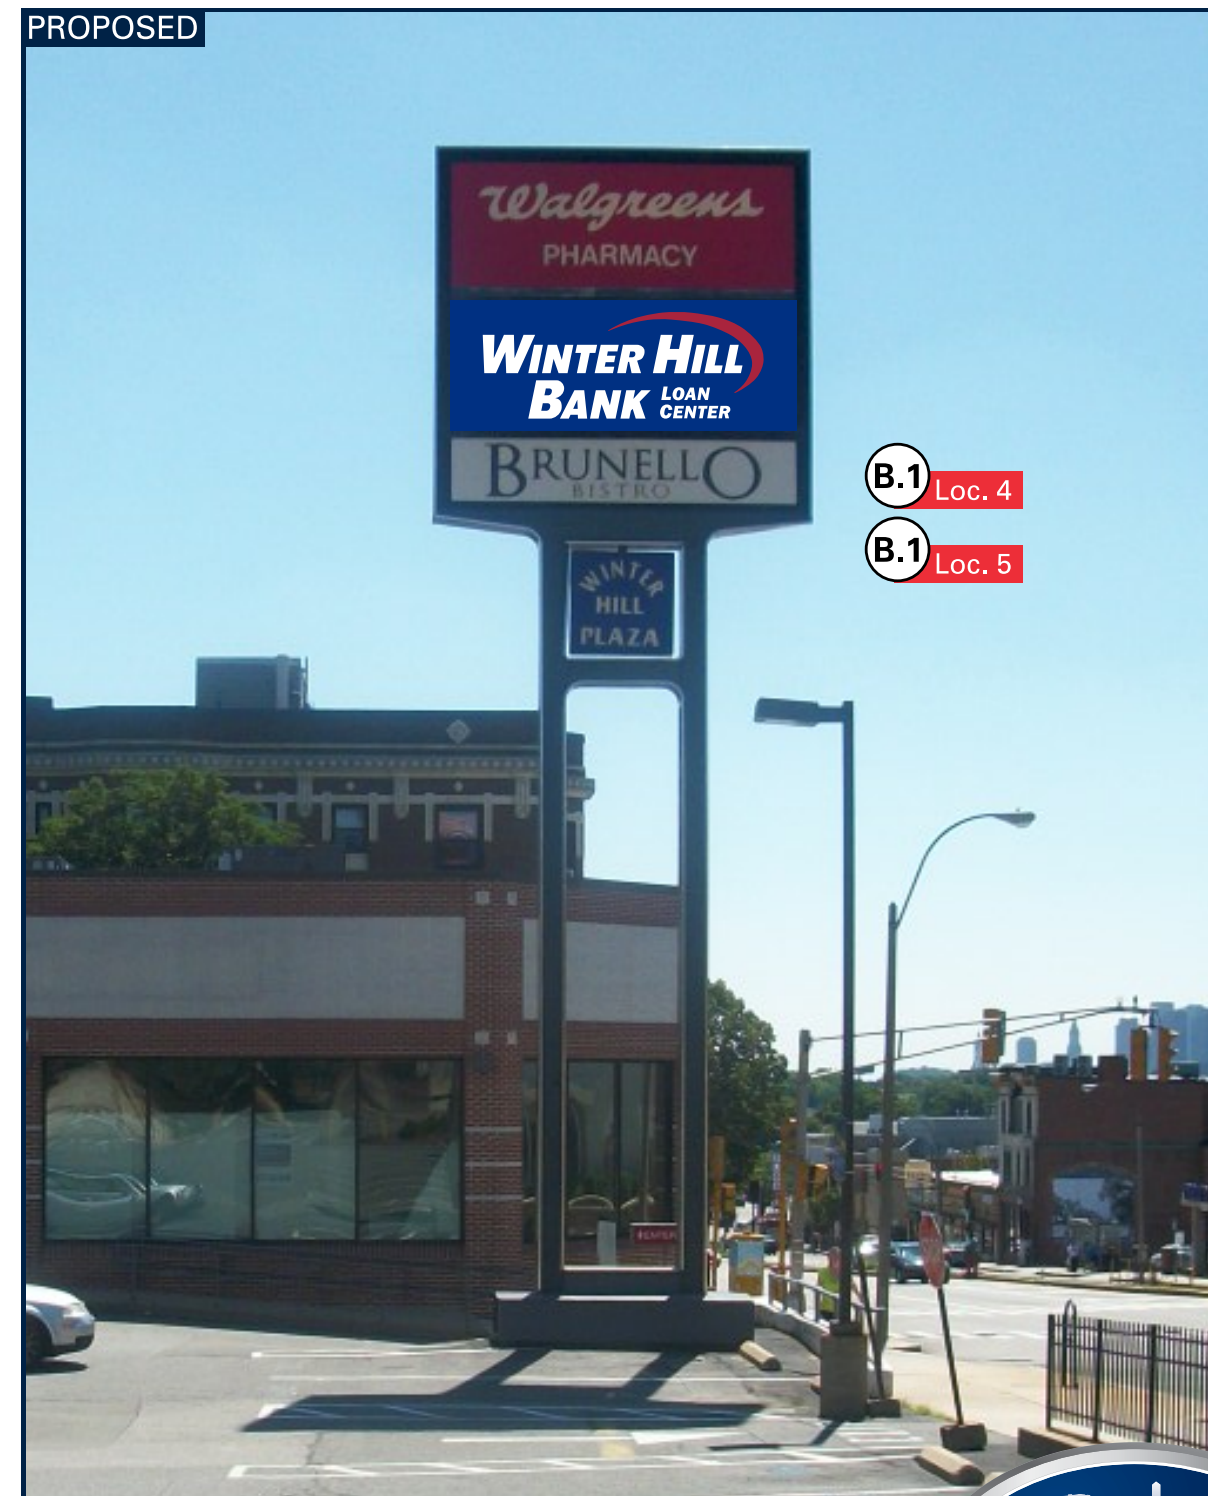

FACE REPLACEMENTS

QTY. 2

www.metrosign.net

Fax: 978.851.2022

Phone: 978.851.2424

170 Lorum Street Tewksbury, MA 01876

Customer/Job Location:
Winter Hill Bank
337 Broadway

Dwg. Date: 8.14.13

Release to Production:

Rev.1: 12.3.13 rev. copy.

Rev.2

Rev.3

This design/drawing is copyrighted: © 2013 Metro Sign & Awning, Inc.
No part of this drawing may be reproduced, copied or exhibited in any
fashion without written consent from Metro Sign & Awning, Inc.

Approval: Date

☐ Approved

☐ Approved As Noted

☐ Revise and Resubmit

File Name: Winter Hill Bank_337 Broadway_Sign Pkg for New Location_13-11334.fs

Sales Rep.:
Tom Dunn

Design:
JP

P.Mgr.:
DC

Work Order:
00000

Drawing #:
13-11334-4r1






www.metrosign.net		Fax: 978.851.2022		Phone: 978.851.2424		170 Lorum Street Tewksbury, MA 01876	
Customer/Job Location: Winter Hill Bank 337 Broadway		Dwg. Date: 1.13.14	Release to Production:		This design/drawing is copyrighted: © 2013 Metro Sign & Awning, Inc. No part of this drawing may be reproduced, copied or exhibited in any fashion without written consent from Metro Sign & Awning, Inc.		
Rev.1					Approval: _____ X _____		
Rev.2					☐ Approved ☐ Approved As Noted ☐ Revise and Resubmit		
Rev.3					File Name: Winter Hill Bank_337 Broadway_Sign Pkg for New Location_13-11334.fs		
					Sales Rep.: Tom Dunn		
					Design: JP		
					P.Mgr.: DC		
					Work Order: 00000		
					Drawing #: 13-11334-6		



WINTER HILL PLAZA

343 BROADWAY
SOMERVILLE, MA

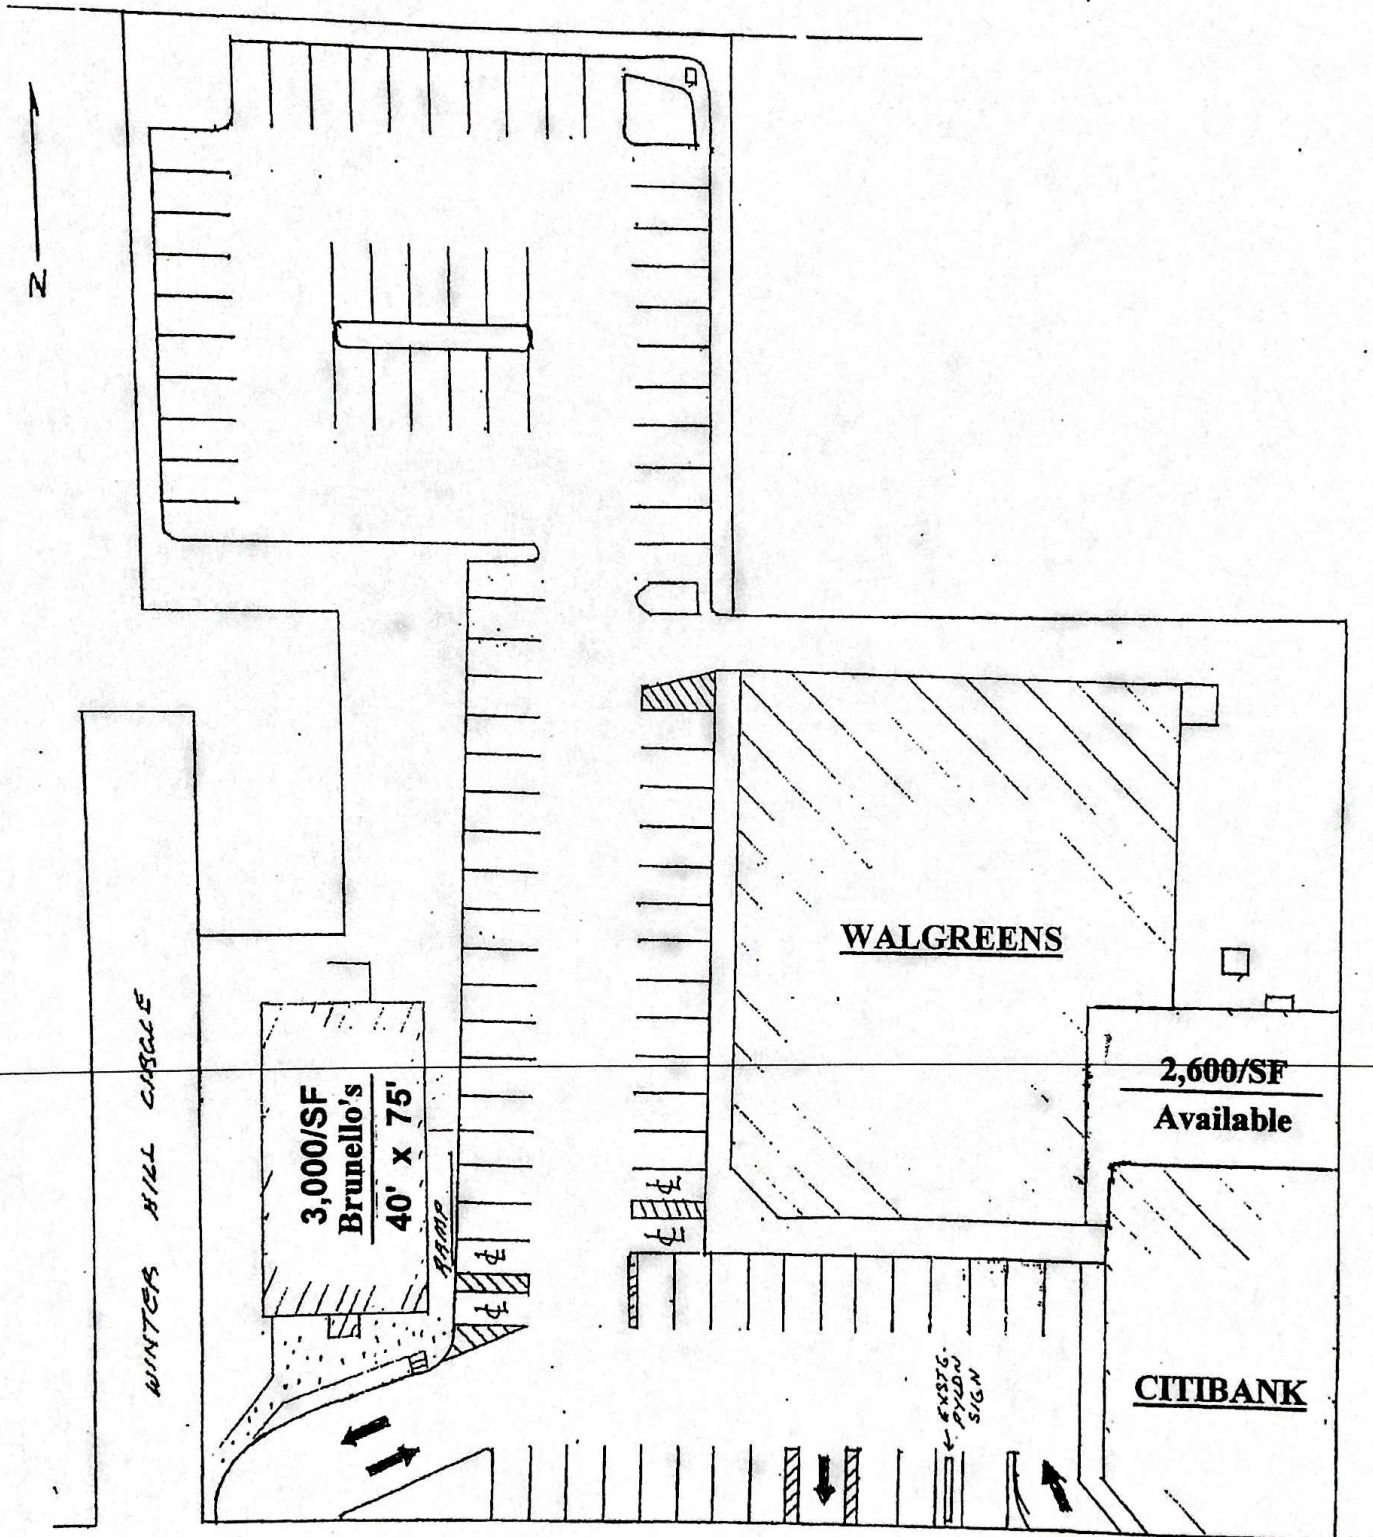

343 BROADWAY SOMERVILLE

Scale: 1" = 40'



FOOD MART

citibank

ENTER

© 2013 Google



345 Broadway, Somerville, Massachusetts, United States
Address is approximate



« Photos

