




1
A2.1
 FRONT ELEVATION
 1/8" = 1'-0"

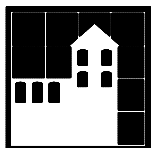


HM ARCHITECTS
 600 MAIN STREET, P.O. BOX 878
 WINCHESTER, MA 01890
 v.781.729.3700 f.781.729.3672
 email: cmulhern@hmarchitects.com

THE O'BRIEN / WALSH RESIDENCE
52-54 CRAIGIE STREET
 SOMERVILLE, MA

PROPOSED
FRONT ELEVATION

A2.1

3.13.14

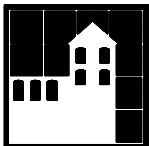

HM ARCHITECTS

600 MAIN STREET, P.O. BOX 878
WINCHESTER, MA 01890
v.781.729.3700 f.781.729.3672
email: cmulhern@hmarchitects.com

THE O'BRIEN / WALSH RESIDENCE

52-54 CRAIGIE STREET
SOMERVILLE, MA

PROPOSED
LEFT ELEVATION

A2.4

3.13.14

R_{oo}F

128.68'

3RD FLOOR

117.68'

2ND FLOOR

108.81'

1ST FLOOR

100.00' ASSUMED

AVERAGE
GRADE
95.43'

TOTAL HEIGHT = 33'-3 1/4"


11'-0"

8'-10 1/2"

8'-4 3/4"

4'-1"

1 REAR ELEVATION
A2.3 1/8" = 1'-0"

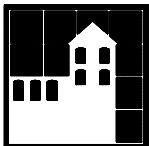

HM ARCHITECTS

600 MAIN STREET, P.O. BOX 878
WINCHESTER, MA 01890

v.781.729.3700 f.781.729.3672

email: cmulhern@hmarchitects.com

THE O'BRIEN / WALSH RESIDENCE



52-54 CRAIGIE STREET

SOMERVILLE, MA

PROPOSED
REAR ELEVATION

A2.3

3.13.14

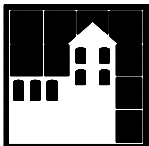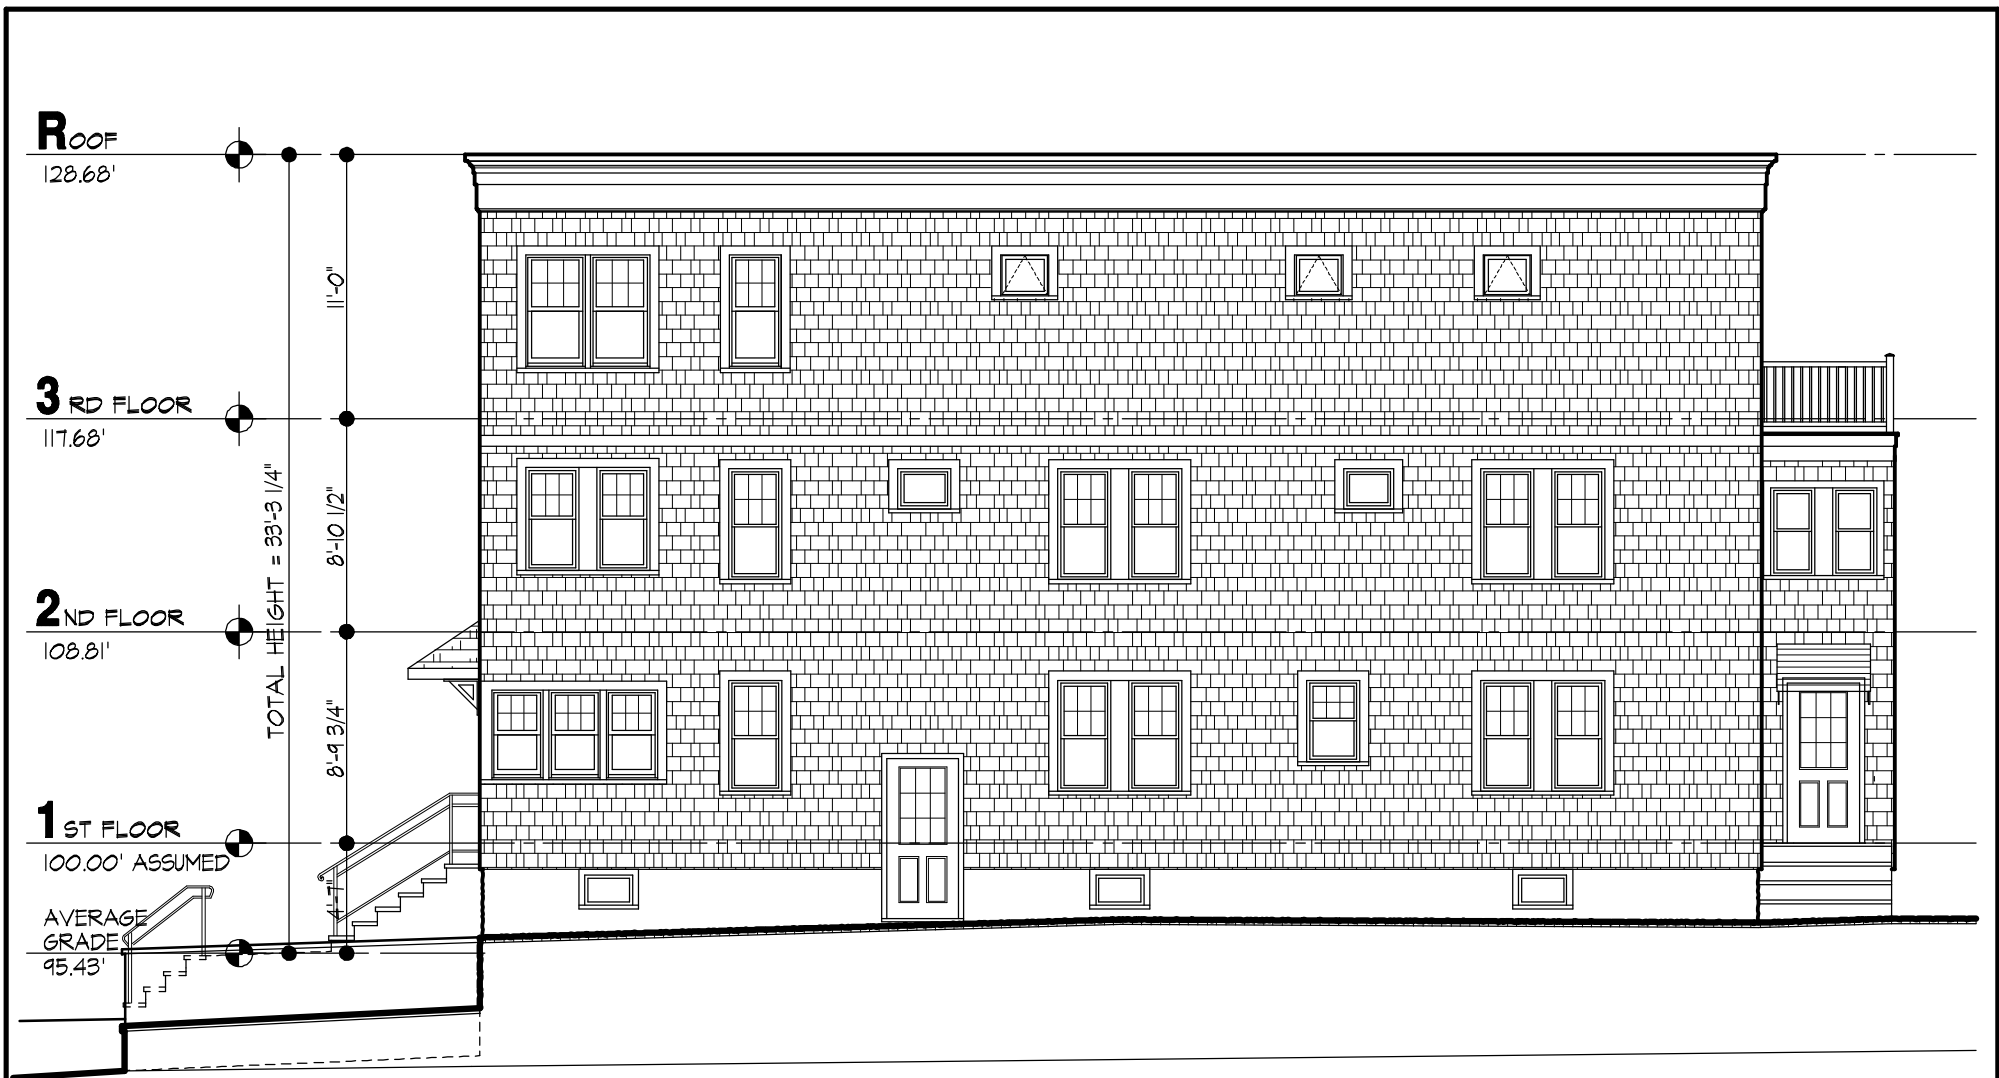

HM ARCHITECTS

600 MAIN STREET, P.O. BOX 878
WINCHESTER, MA 01890
v.781.729.3700 f.781.729.3672
email: cmulhern@hmarchitects.com


THE O'BRIEN / WALSH RESIDENCE

52-54 CRAIGIE STREET
SOMERVILLE, MA

PROPOSED
RIGHT ELEVATION


A2.2

3.13.14

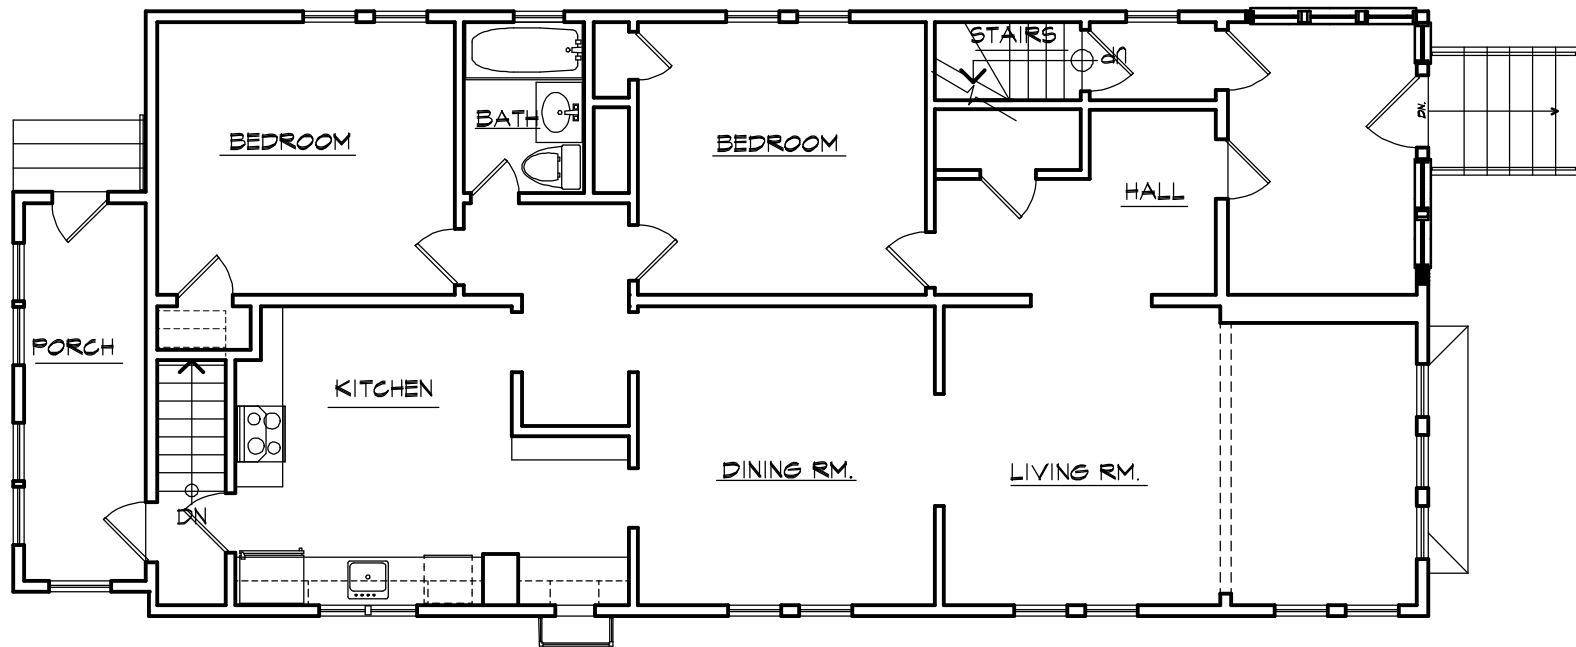

UNIT 1 - 1152 NET S.F.

1
A1.1
PROPOSED FIRST FLOOR PLAN
1/8" = 1'-0"

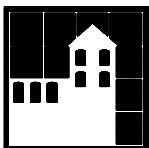


HM ARCHITECTS
600 MAIN STREET, P.O. BOX 878
WINCHESTER, MA 01890
v.781.729.3700 f.781.729.3672
email: cmulhern@hmarchitects.com

THE O'BRIEN / WALSH RESIDENCE
52-54 CRAIGIE STREET
SOMERVILLE, MA

PROPOSED 1ST
FLOOR PLAN


A1.1

3.13.14

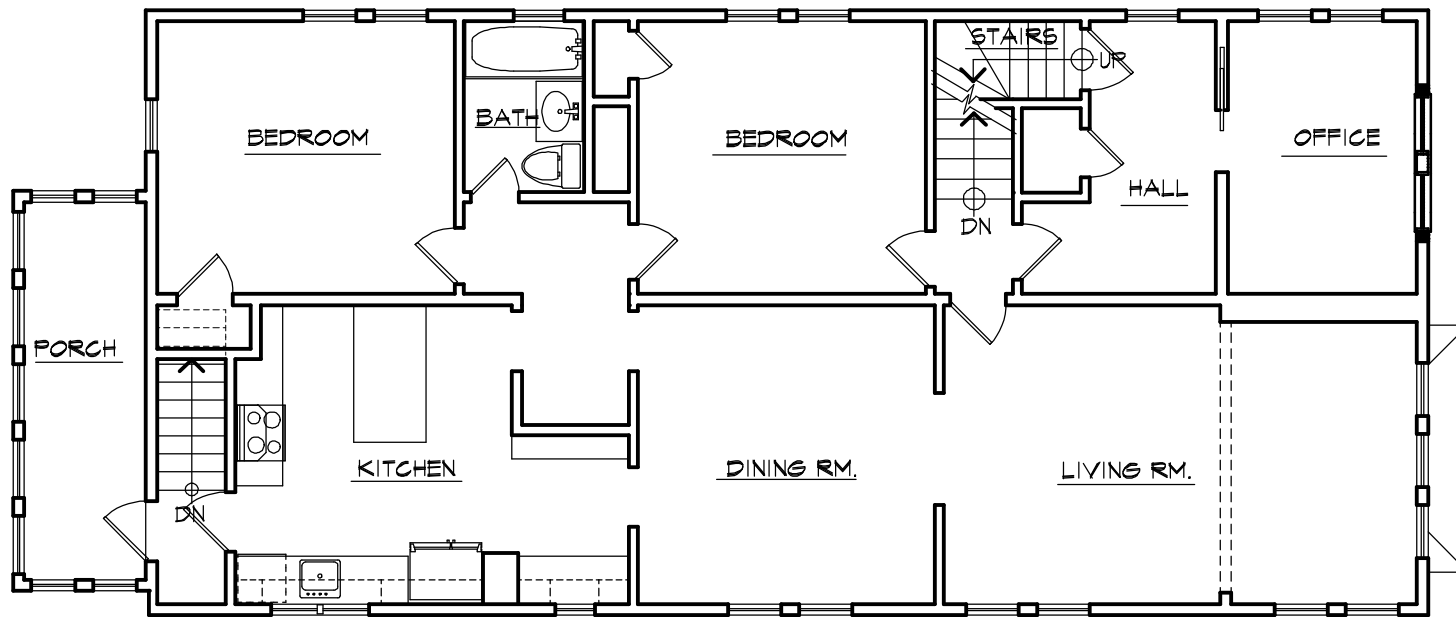

UNIT 2 - 2229 NET S.F.

1
A1.2
PROPOSED SECOND FLOOR PLAN
1/8" = 1'-0"

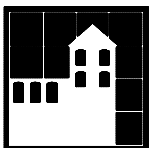


HM ARCHITECTS
600 MAIN STREET, P.O. BOX 878
WINCHESTER, MA 01890
v.781.729.3700 f.781.729.3672
email: cmulhern@hmarchitects.com

THE O'BRIEN / WALSH RESIDENCE
52-54 CRAIGIE STREET
SOMERVILLE, MA

PROPOSED 2ND
FLOOR PLAN


A1.2

3.13.14

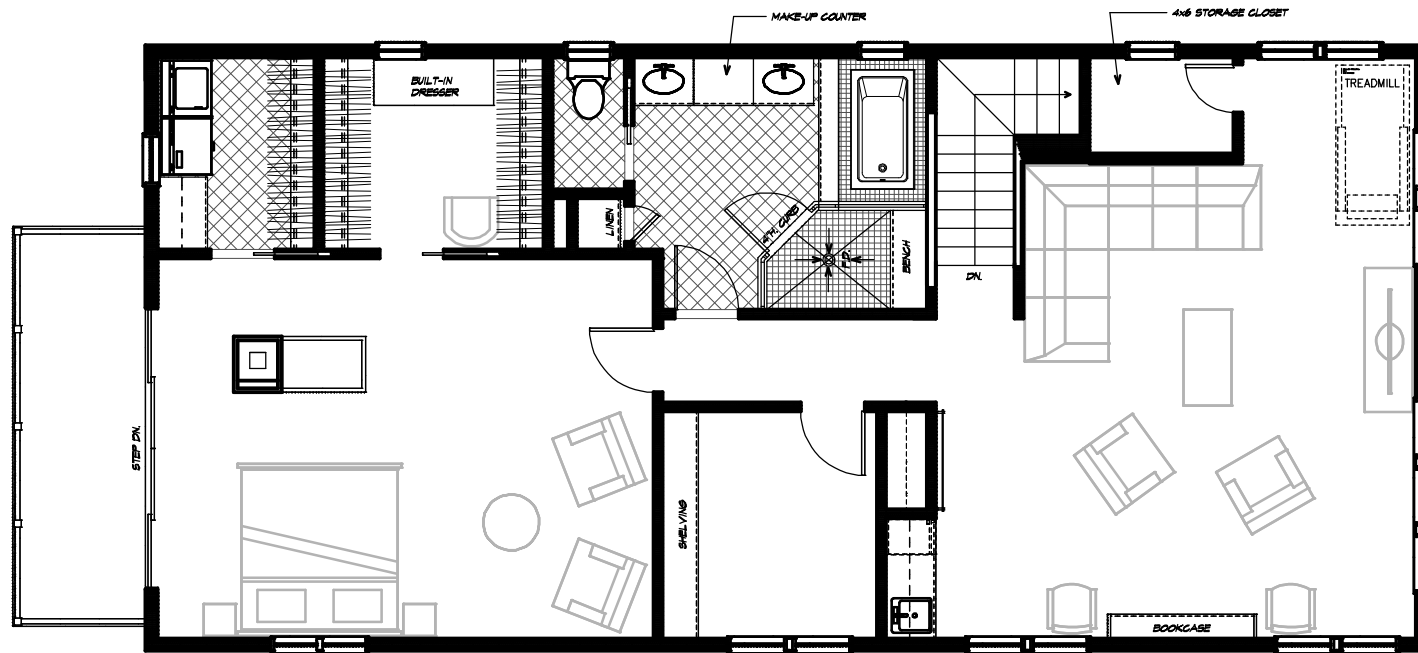

UNIT 2

1
A1.3
PROPOSED THIRD FLOOR PLAN
1/8" = 1'-0"

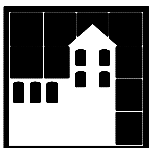

HM ARCHITECTS
600 MAIN STREET, P.O. BOX 878
WINCHESTER, MA 01890
v.781.729.3700 f.781.729.3672
email: cmulhern@hmarchitects.com

THE O'BRIEN / WALSH RESIDENCE
52-54 CRAIGIE STREET
SOMERVILLE, MA

PROPOSED 3RD
FLOOR PLAN

A1.3

3.13.14