


SKETCH PLAN

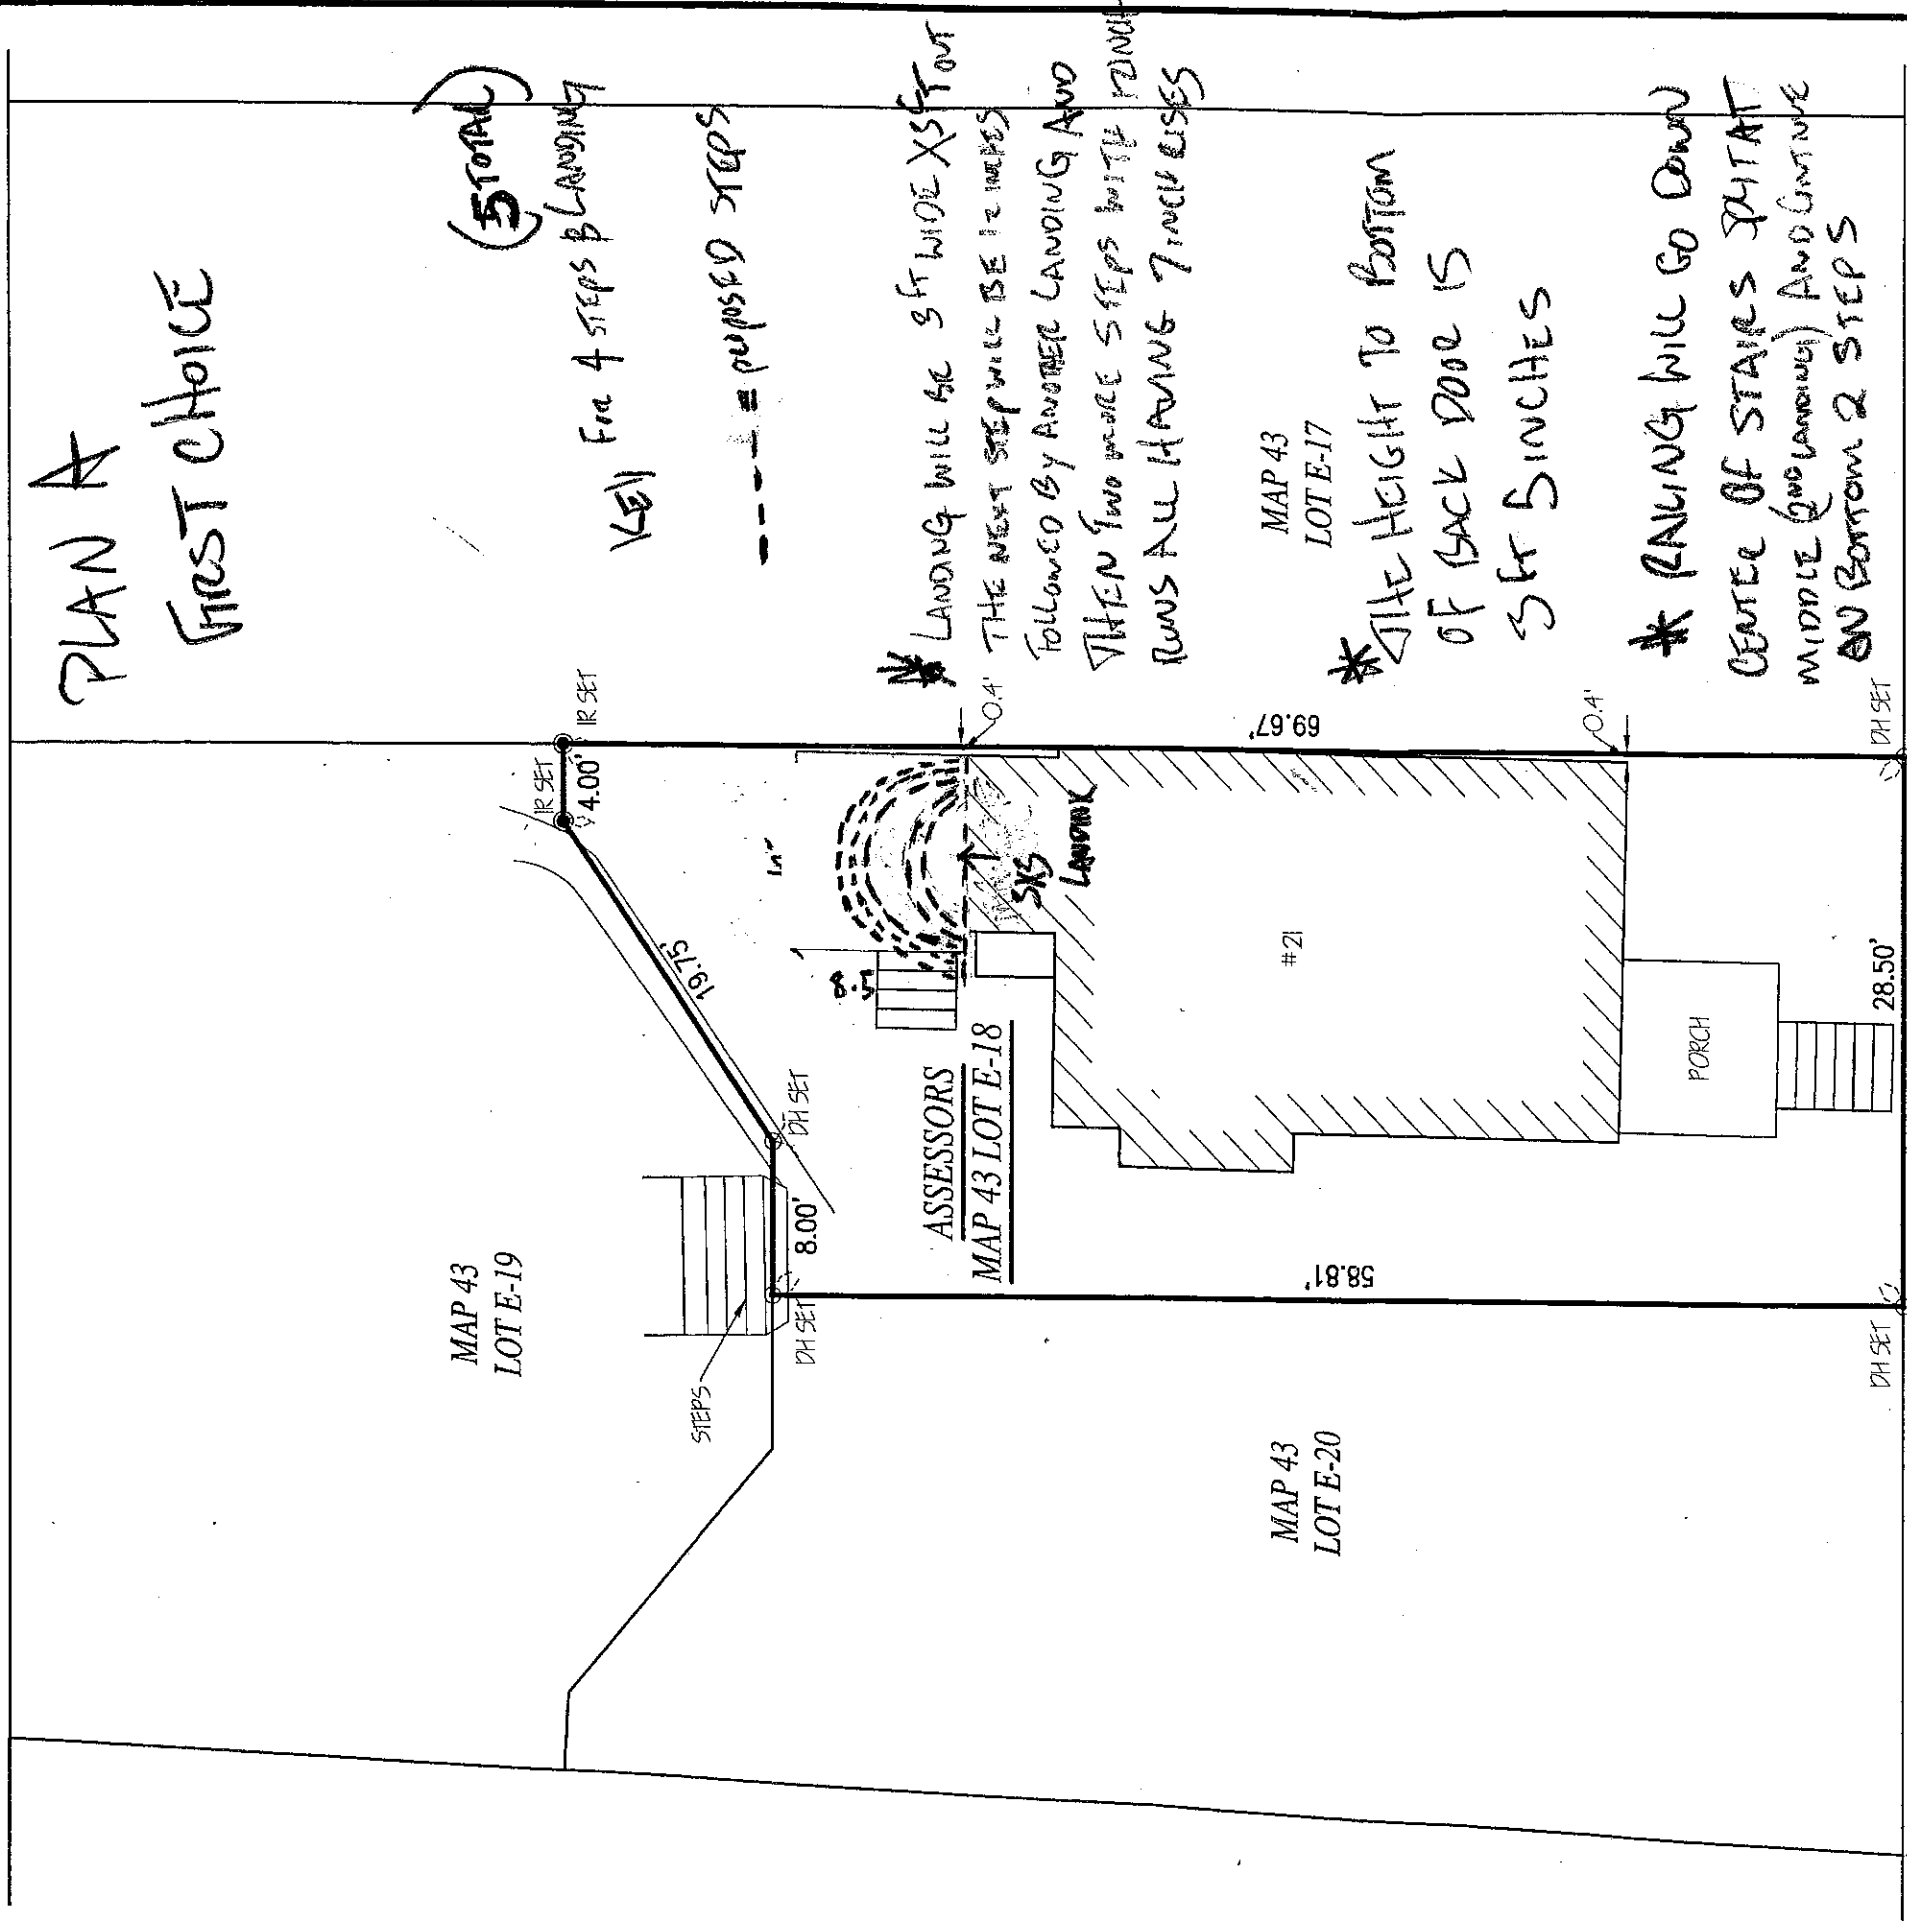

CAMBRIA
~PUBLIC - 40' WIDE~
STREET

DR SET = DRILL HOLE SET

IR SET = IRON ROD SET

COPYRIGHT © 2014 THOMPSON FARLAND, INC. ALL RIGHTS RESERVED
NO PART OF THIS DOCUMENT MAY BE REPRODUCED, STORED IN A RETRIEVAL SYSTEM, OR TRANSMITTED IN ANY FORM OR BY ANY MEANS, ELECTRONIC, MECHANICAL, PHOTOCOPYING, RECORDING OR OTHERWISE, WITHOUT THE EXPRESS WRITTEN CONSENT OF THOMPSON FARLAND, INC. ANY MODIFICATIONS MADE TO THIS DOCUMENT WITHOUT THE WRITTEN PERMISSION OF THOMPSON FARLAND, INC. SHALL RENDER INVALID AND UNUSABLE.

— 21 CAMBRIA STREET —
ASSESSORS MAP 43E LOT 18
SOMERVILLE, MASSACHUSETTS

THOMPSONFARLAND
PROFESSIONAL ENGINEERS // LAND SURVEYORS

www.ThompsonFarland.com

(MAIN OFFICE) 338 COUNTY STREET, NEW BEDFORD, MA 02740 P.508.717.3479
NEW BEDFORD | TAUNTON | CAMBRIDGE | MARLBOROUGH

PREPARED FOR:

SHAR VAN BOSKIRK
21 CAMBRIA STREET
TSOMERVILLE, MA 02143

SCALE: 1"=10'

DATE: 4/29/2014

JOB NO: 14-214