



RECEIVED
S.P.C.D. AND
PLANNING DEPT.

2011 JUN 10 AM 8:48

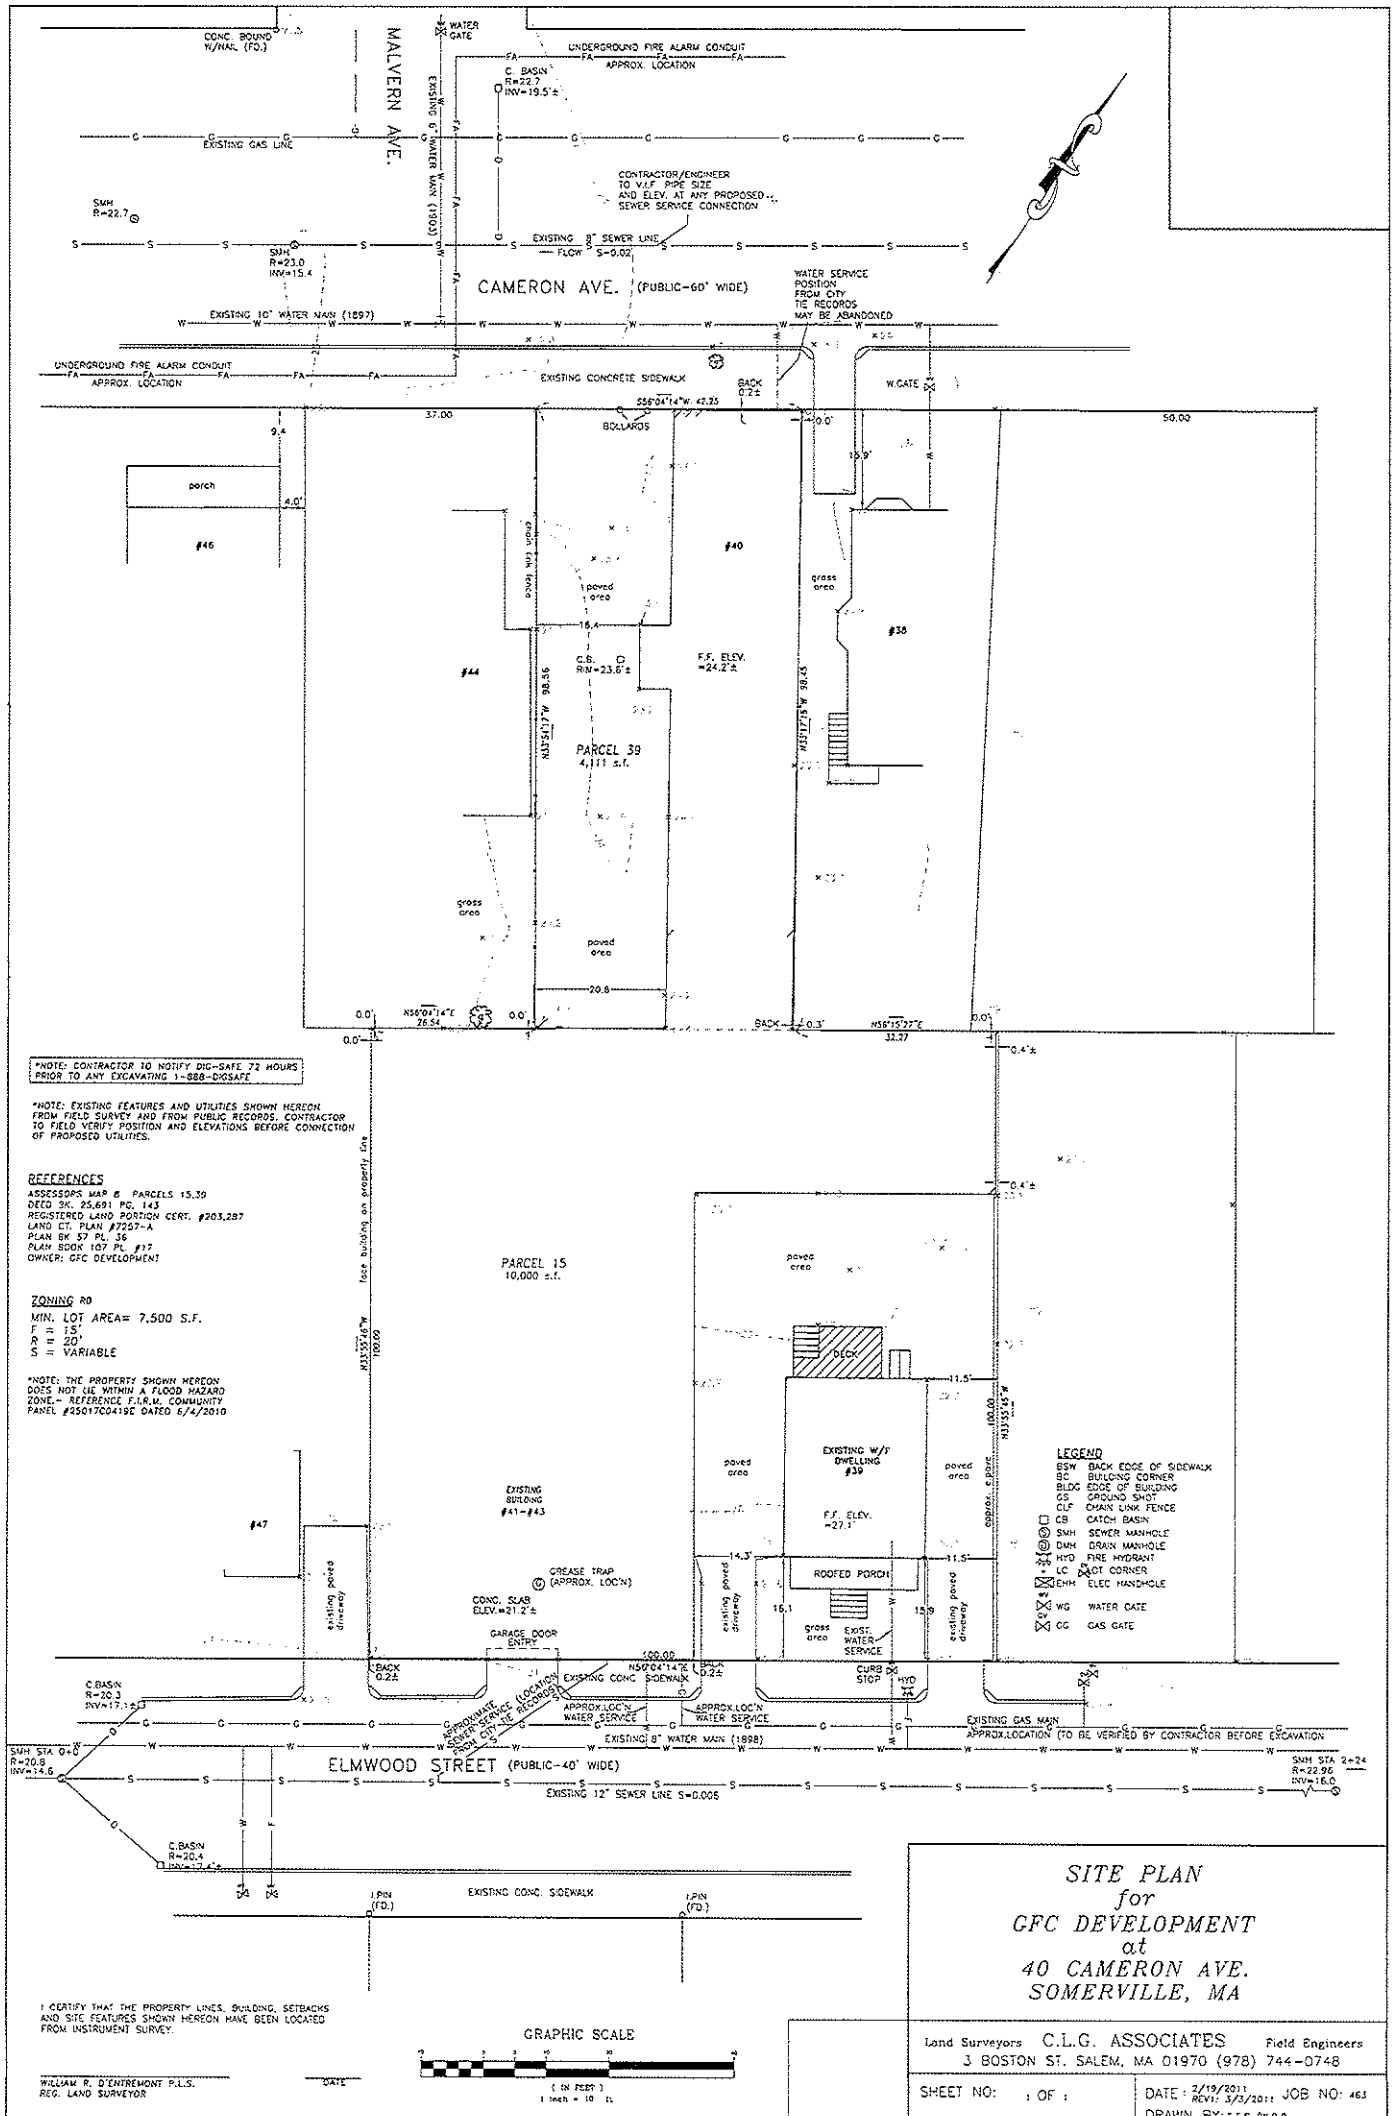

CAMERON AVENUE

ELMWOOD STREET

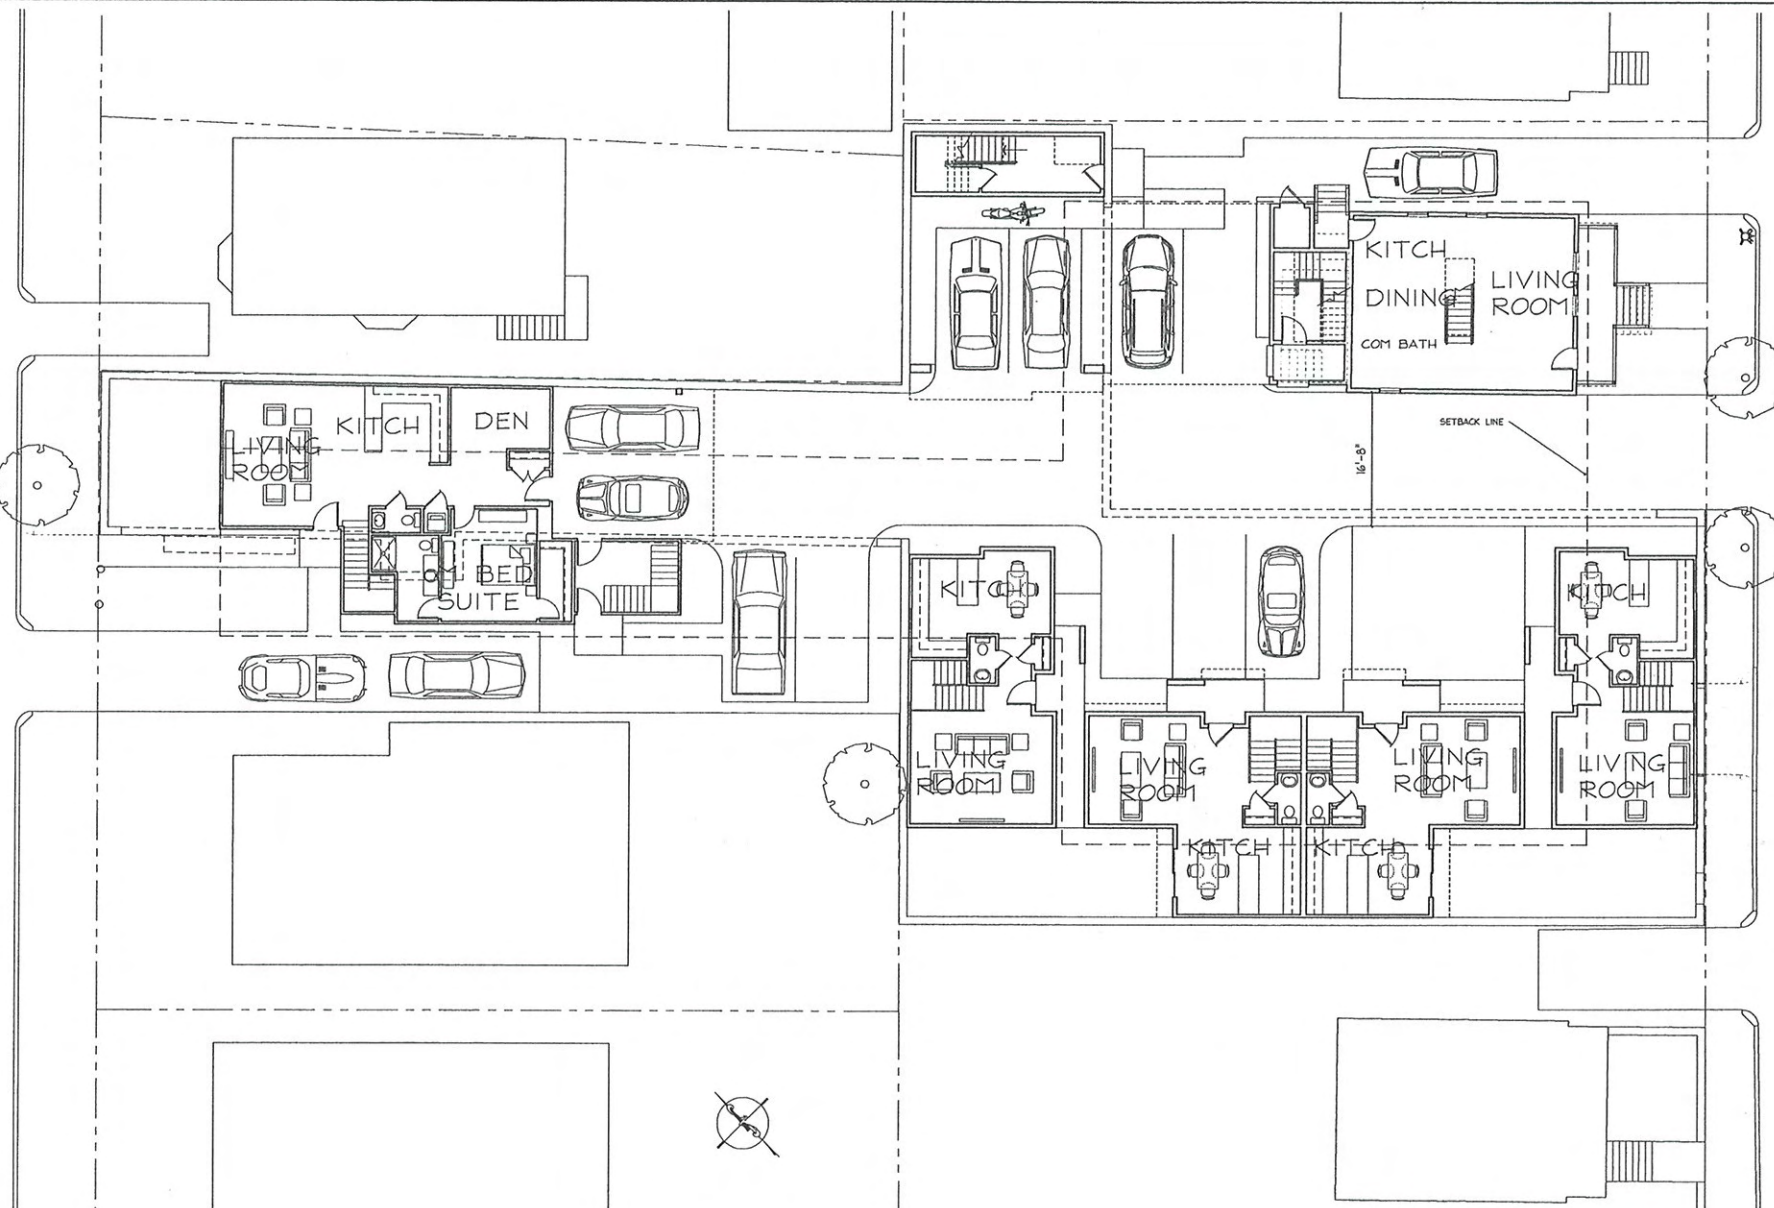

PROPOSED 1ST FLOOR PLAN

1"=0' • 1"=0'

39 Elmwood Street

Somerville, MA

03/11/11



The MZO GROUP
DESIGNERS • ARCHITECTS • PLANNERS
IN THE *MIQUELLE* TRADITION

92 Montvale Avenue, Suite 459F • Somerville, Massachusetts 02143
Voice: 781.275.4110 • Fax: 781.275.4410 • E-Mail: mzo@groupmzo.com • www.mzo-group.com

RECEIVED
S.P.C.D. AND
PLANNING DEPT.


2011 JUN 10 AM 8:48

RECEIVED
S.P.C.D. AND
PLANNING DEPT.

2011 JUN 10 AM 8:48

ELMWOOD STREET

CAMERON AVENUE

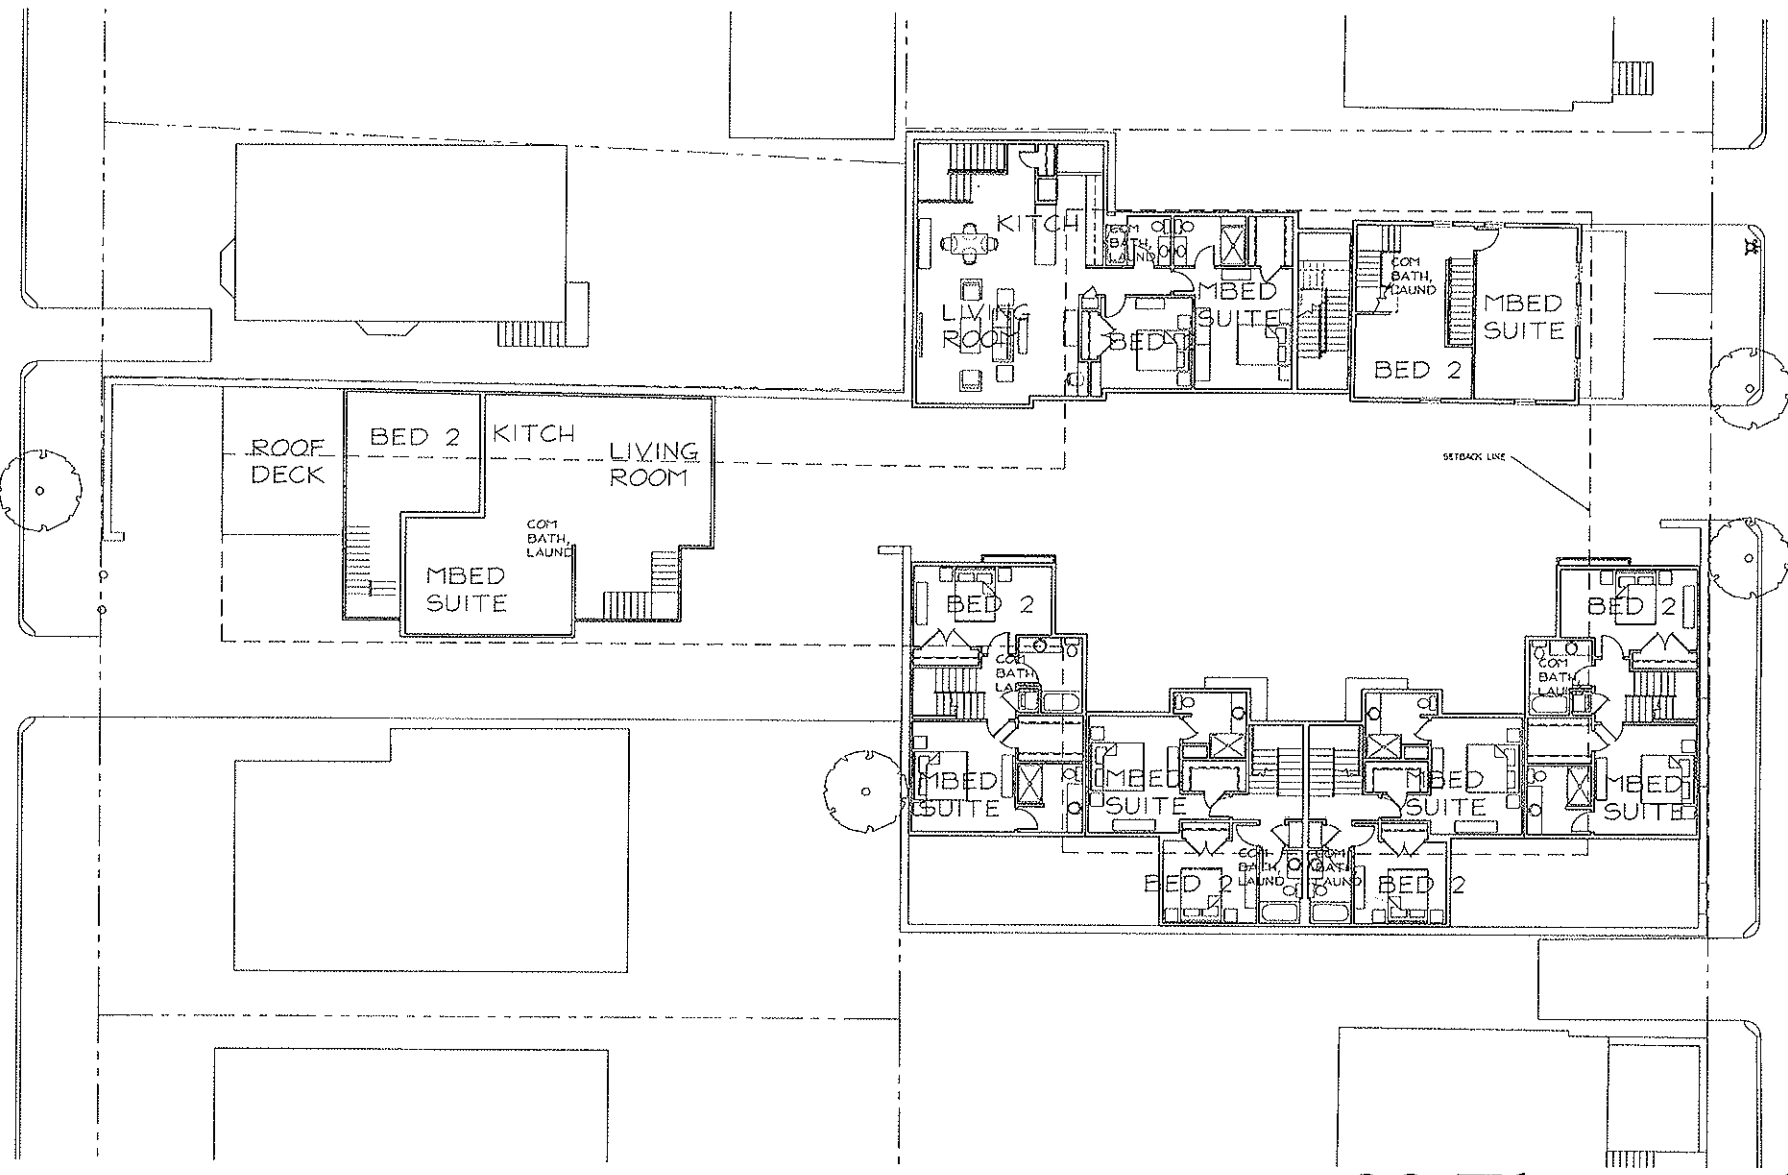

PROPOSED 2ND FLOOR PLAN

1/4" = 1'-0"


39 Elmwood Street
Somerville, MA 03111

The MZO GROUP
DESIGNERS • ARCHITECTS • PLANNERS
IN THE MIDDLE TRADITION


CAMERON AVENUE

ELMWOOD STREET

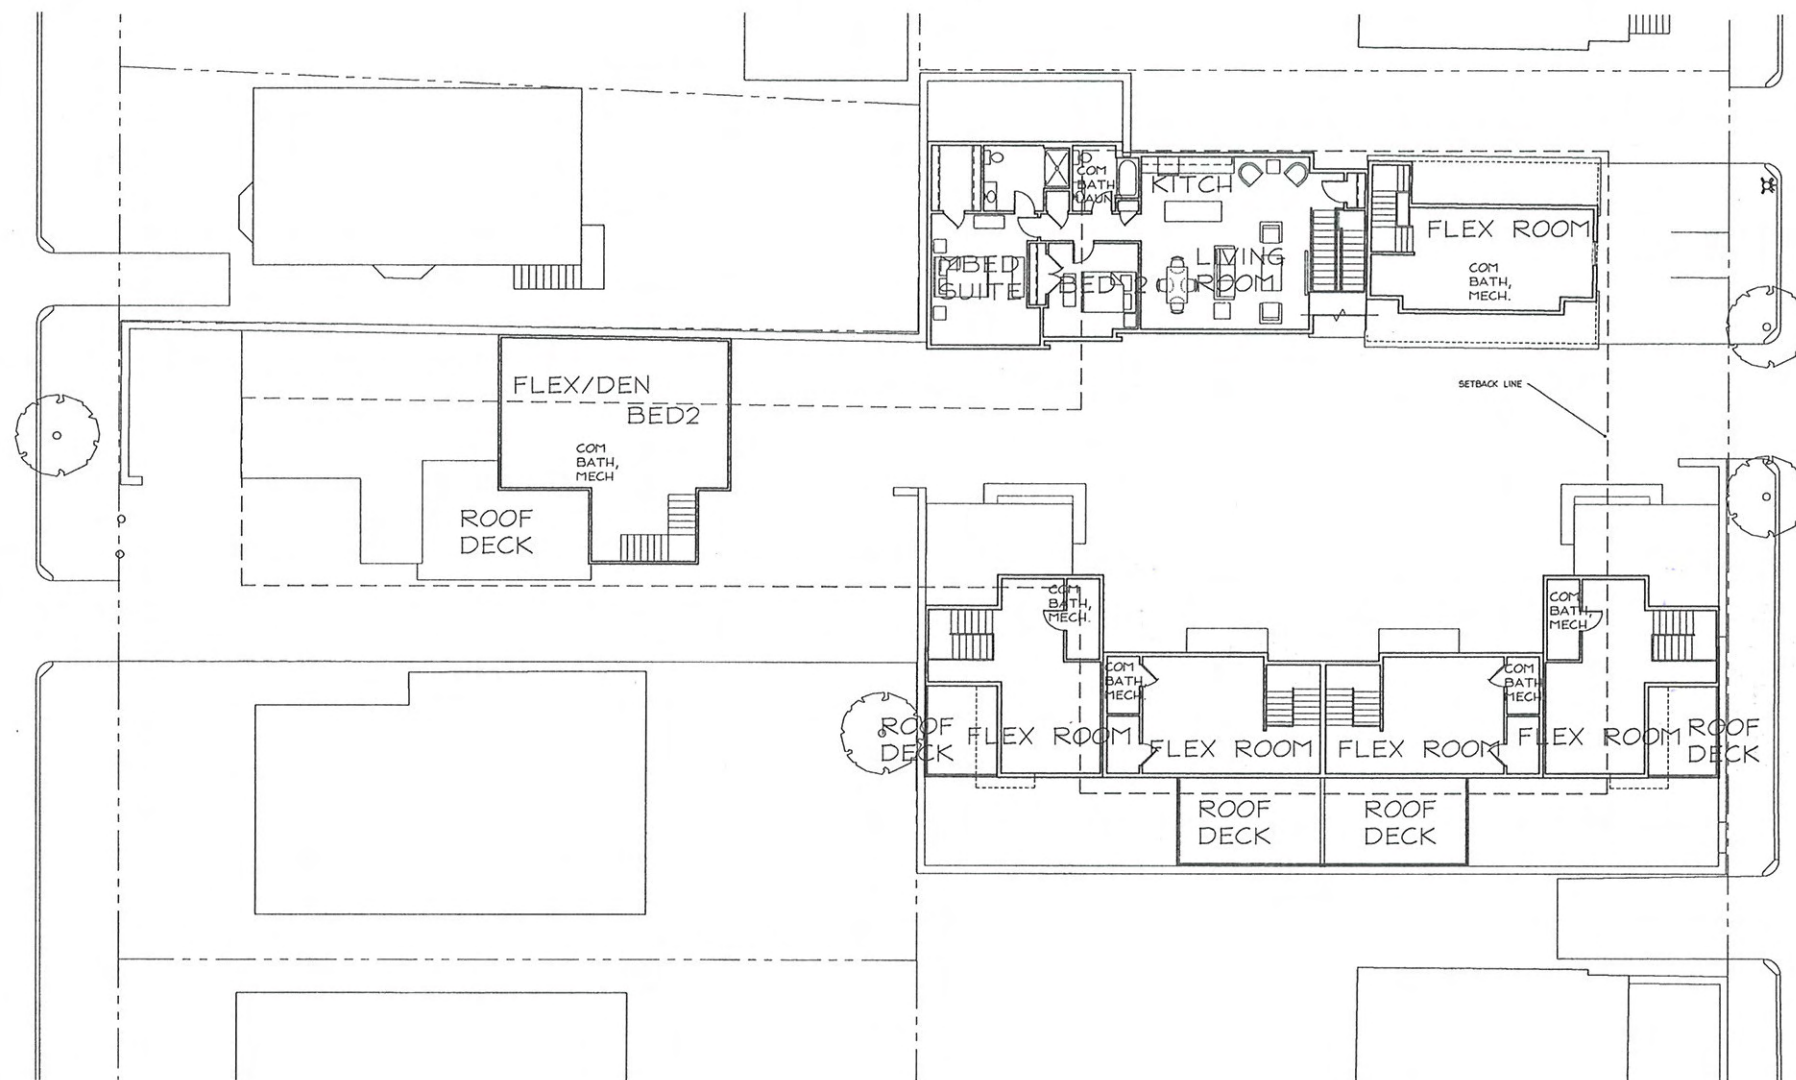

PROPOSED 3RD FLOOR PLAN

1"=0' = 1"=0'

39 Elmwood Street

Somerville, MA 03/11/11




The MZO GROUP
DESIGNERS • ARCHITECTS • PLANNERS
IN THE *MIQUELLE* TRADITION

92 Merrimack Avenue, Suite 410 • Somerville, Massachusetts 02143
Voice: 781.279.4110 • Fax: 781.279.4110 • E-Mail: mzo@thezogroup.com • www.thezogroup.com


RECEIVED
S.P.C.D. AND
PLANNING DEPT.

2011 JUN 10 AM 8:48

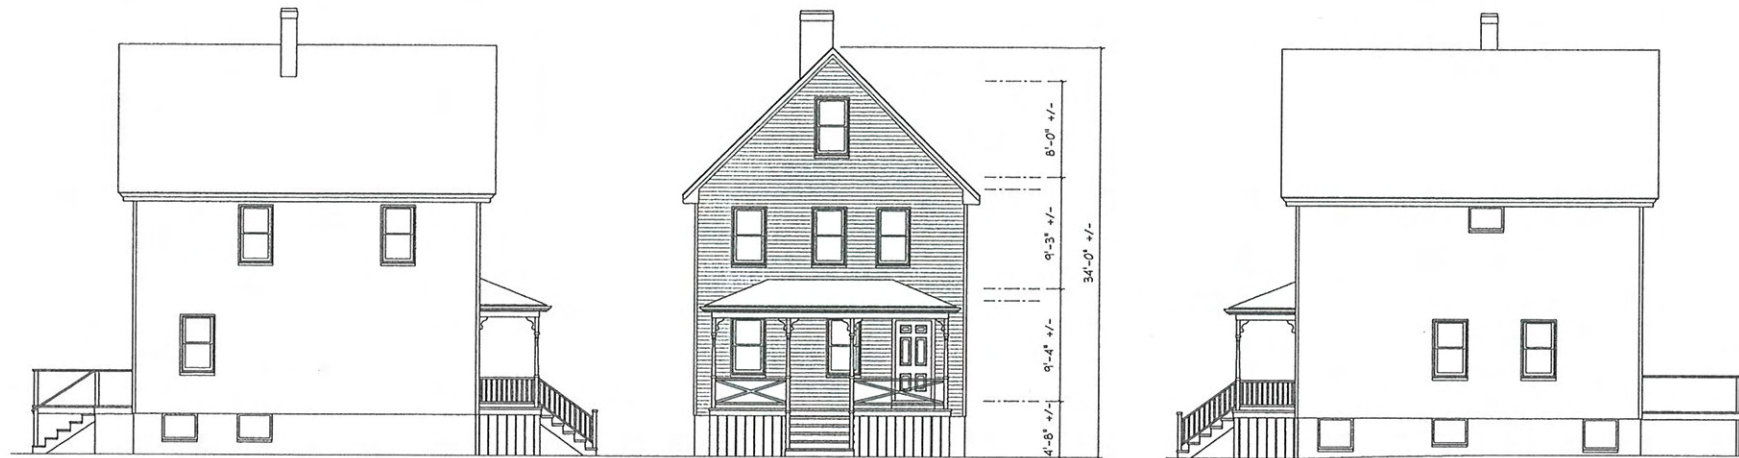


EXISTING HOUSE TO BE PRESERVED

3/16" = 1'-0"

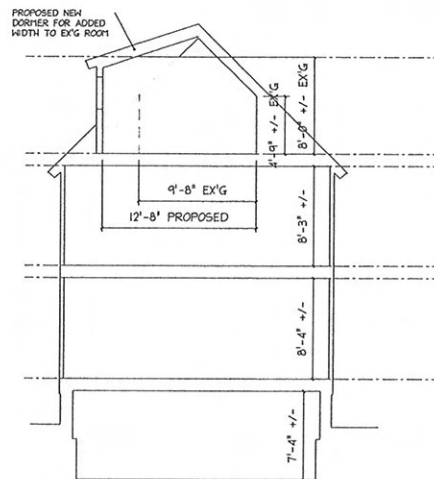

EX'G HOUSE
CROSS SECTION

3/16" = 1'-0"

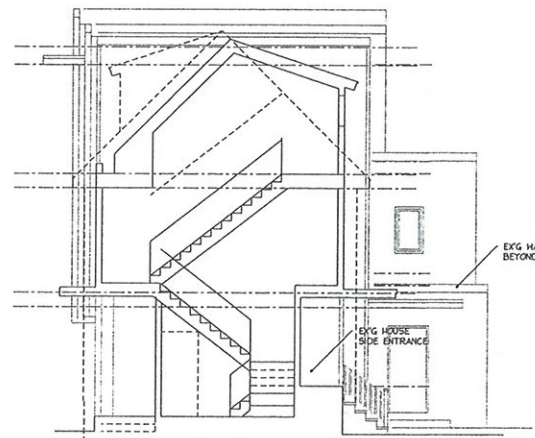

PROPOSED CONNECTOR
CROSS SECTION

3/16" = 1'-0"

39 Elmwood St.
Somerville, MA 03111



The MZO GROUP
DESIGNERS • ARCHITECTS • PLANNERS
IN THE *MISSILE* TRADITION


92 Montvale Avenue, Suite 410 • Somerville, Massachusetts 02144
Voice: 781.278-4100 • Fax: 781.278-4105 • E-Mail: info@mzogroup.com • www.mzogroup.com

RECEIVED
S.P.C.D. AND
PLANNING DEPT.

2011 JUN 10 AM 8:48


RECEIVED
S.P.C.D. AND
PLANNING DEPT.

2011 JUN 10 AM 8:48

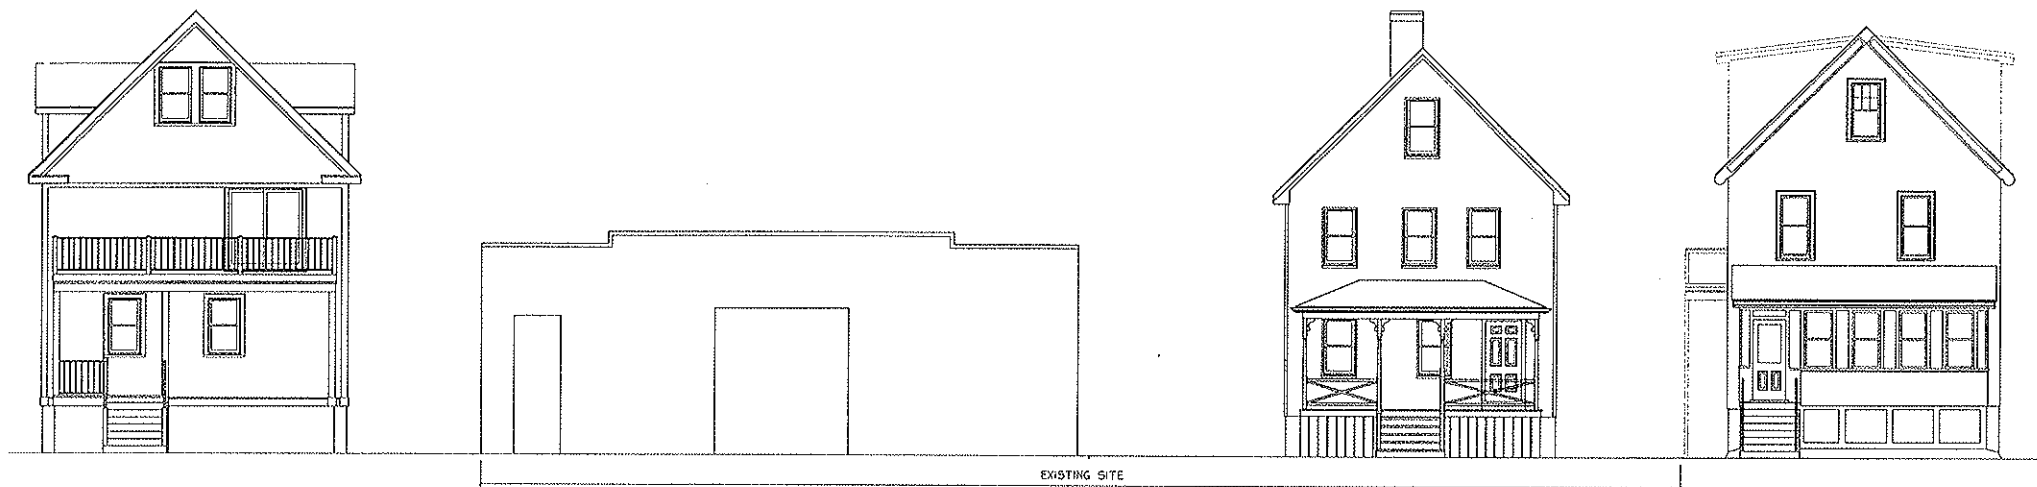

EXISTING STREETScape -FRONT ELEVATION

3/16" = 1'-0"

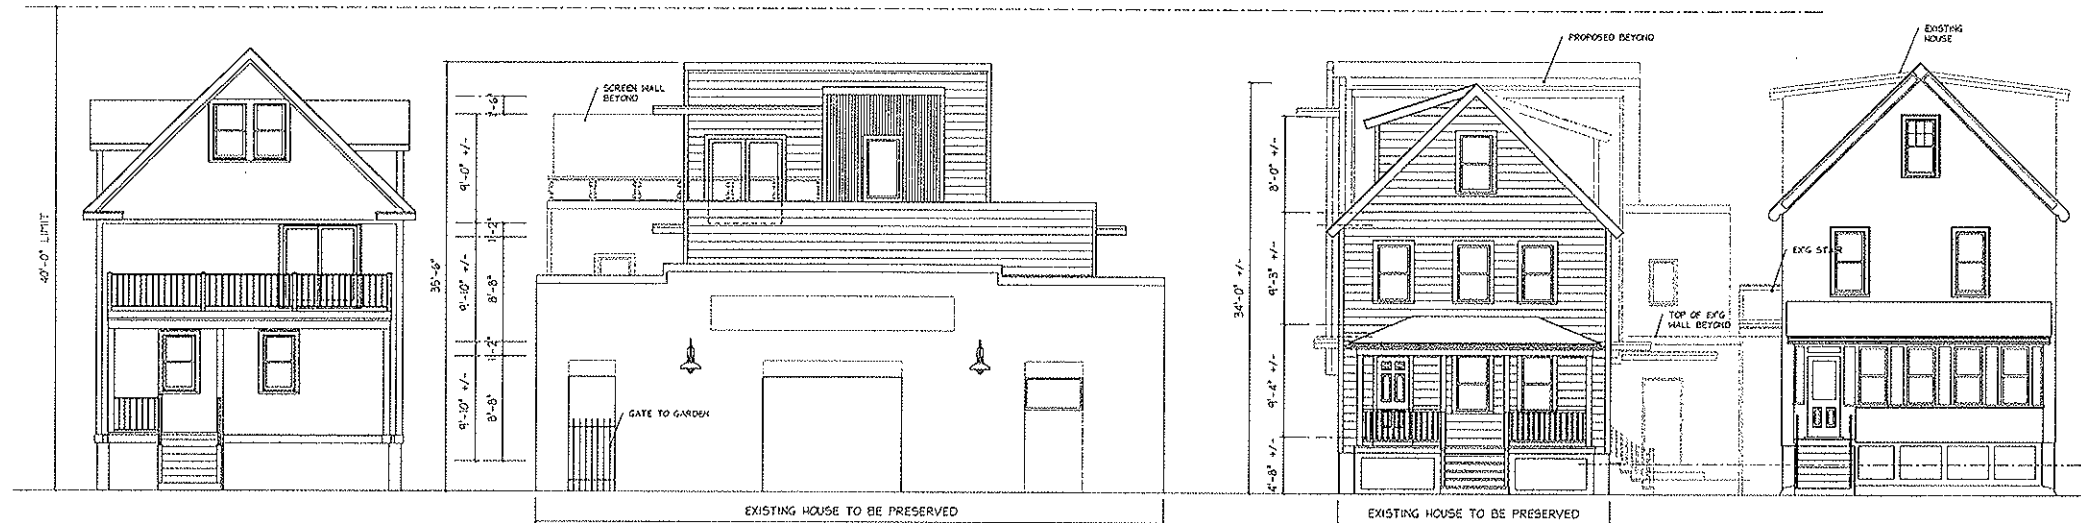

PROPOSED STREETScape -FRONT ELEVATION

3/16" = 1'-0"

39 Elmwood St.


Somerville, MA

03/11/11




The MZO GROUP
DESIGNERS ■ ARCHITECTS ■ PLANNERS
IN THE *Miura* TRADITION


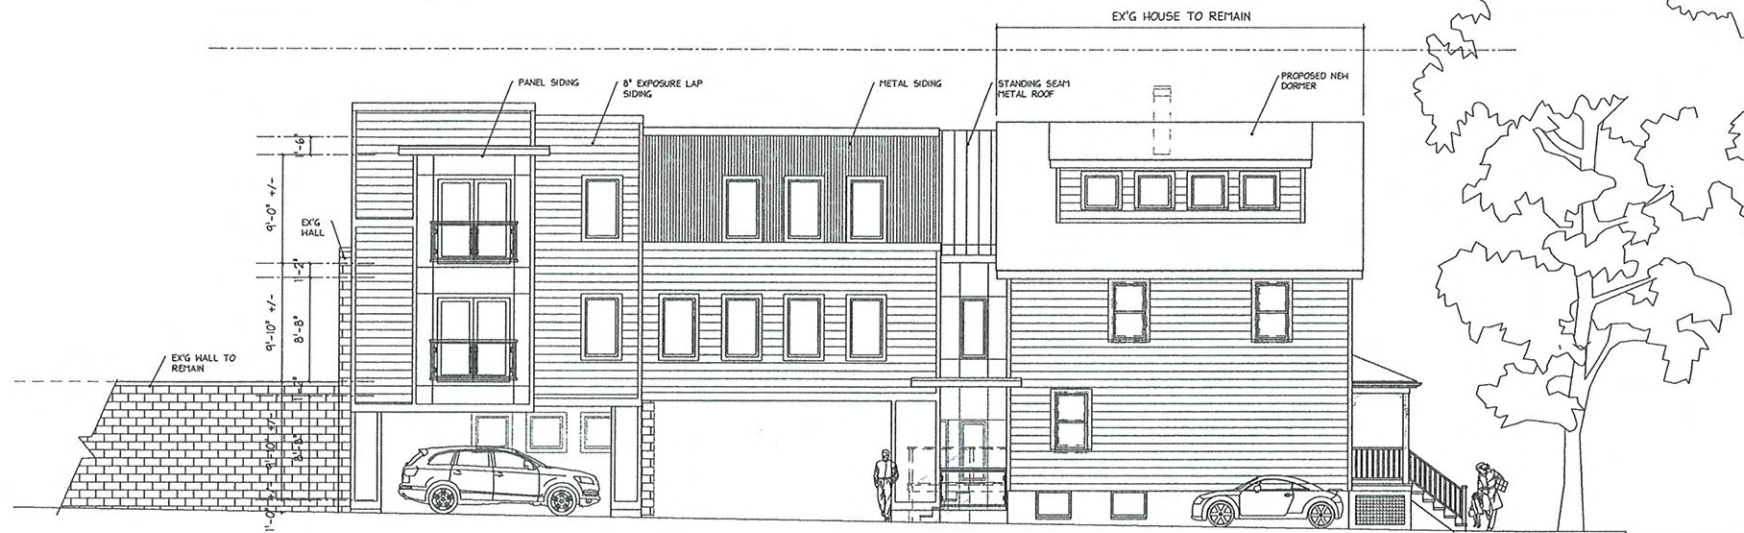

PROPOSED 3 UNIT LEFT ELEVATION

3/16" = 1'-0"

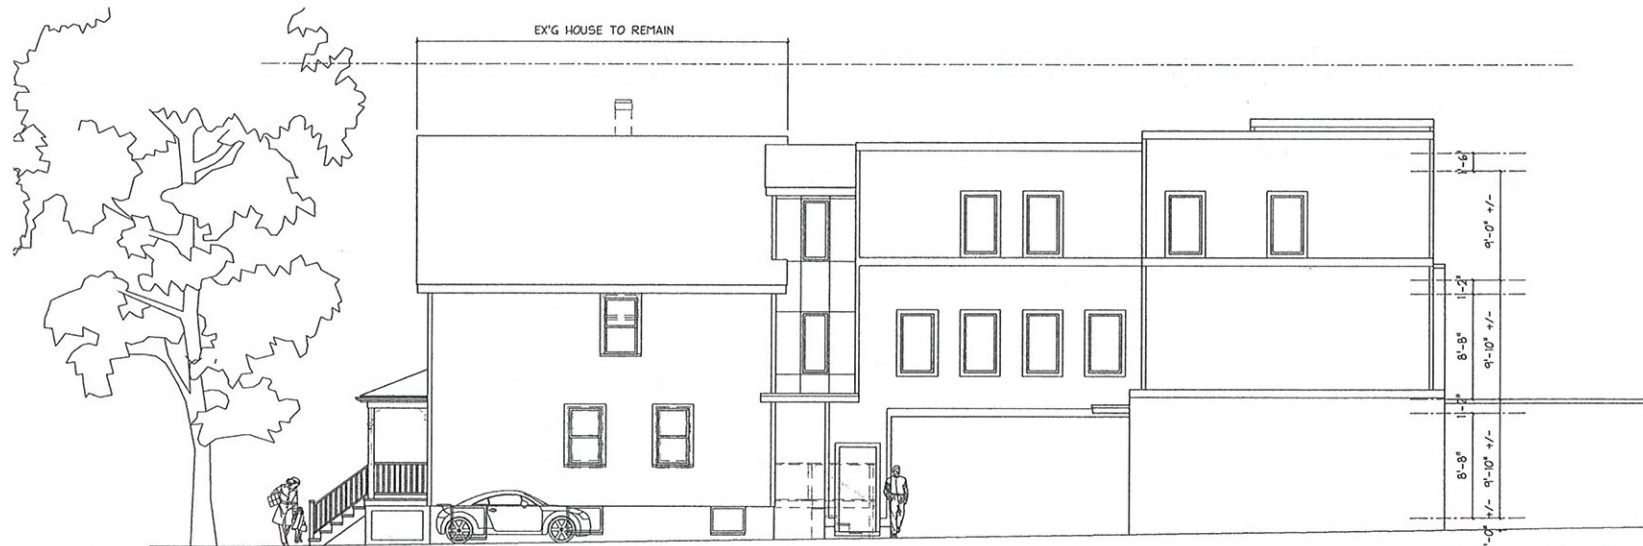

PROPOSED 3 UNIT RIGHT ELEVATION

3/16" = 1'-0"


39 Elmwood St.
Somerville, MA 03/11/11

The MZO GROUP
DESIGNERS • ARCHITECTS • PLANNERS
IN THE *MIQUELLE* TRADITION

92 Middle Avenue, Suite 419 • Somerville, Massachusetts 02143
Voice: 781.275.4110 • Fax: 781.275.4113 • E-Mail: mzo@mzogroup.com • www.mzogroup.com


RECEIVED
S.P.C.D. AND
PLANNING DEPT.

2011 JUN 10 AM 8:48

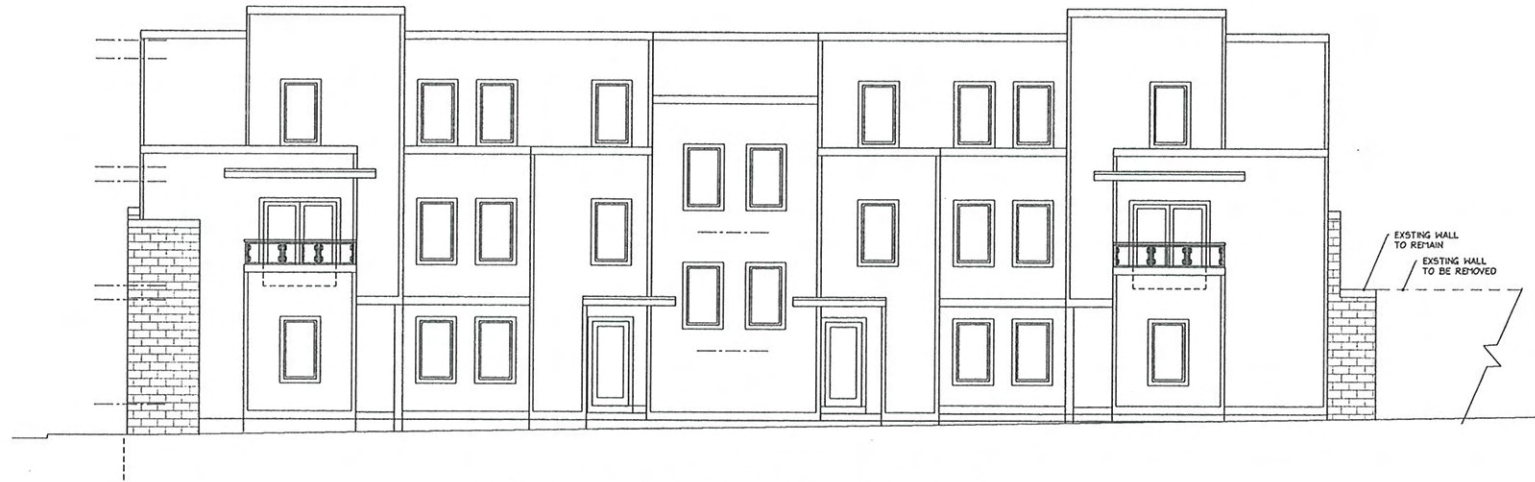

PROPOSED 4 UNIT RIGHT ELEVATION

3/16" = 1'-0"

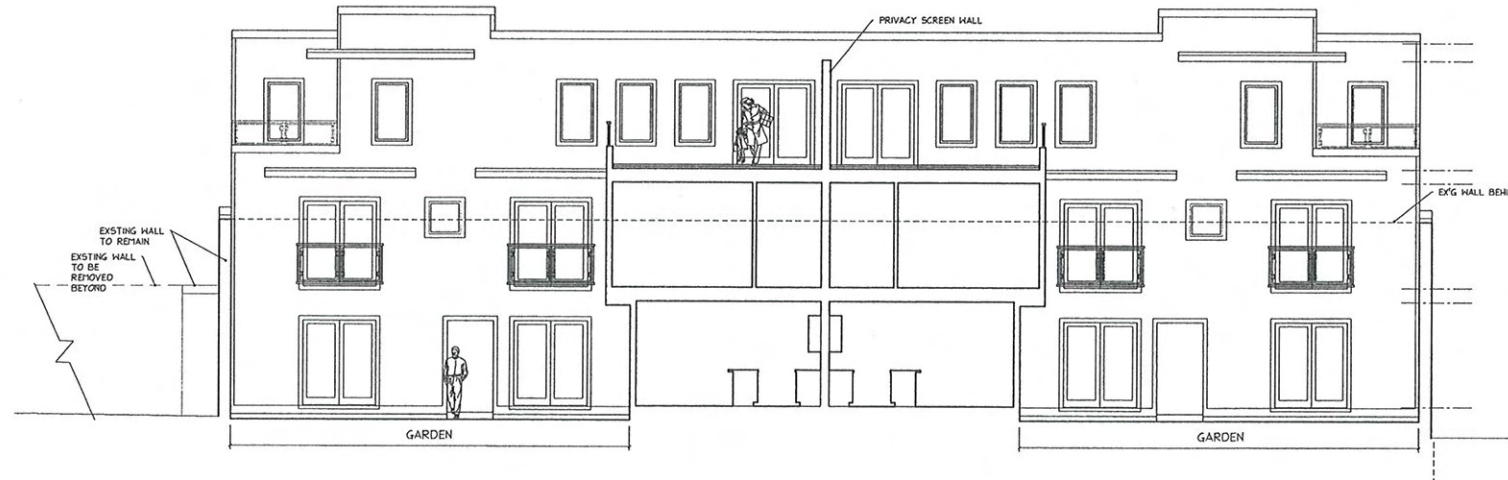

PROPOSED 4 UNIT LEFT ELEVATION

3/16" = 1'-0"

39 Elmwood St.

Somerville, MA

03/11/11



The MZO GROUP
DESIGNERS • ARCHITECTS • PLANNERS
IN THE *MOBILE* TRADITION

92 Middle Avenue, Suite 419 • Somerville, Massachusetts 02143
Voice: 781.279.4130 • Fax: 781.279.4110 • E-Mail: mzo@mozogroup.com • www.mozogroup.com

RECEIVED
S.P.C.D. AND
PLANNING DEPT.

2011 JUN 10 AM 8:48