


ALLEY (12.0 FT WIDE) CITY OF SOMERVILLE

PLAN NO. 240 OF 2009

N/F MARGARET A. BURGHOLZER, TRUSTEE OF
MARGARET A. BURGHOLZER TRUST
BK. 24036 PG. 181
LOT 64, PLAN BK. 61 PLAN 39

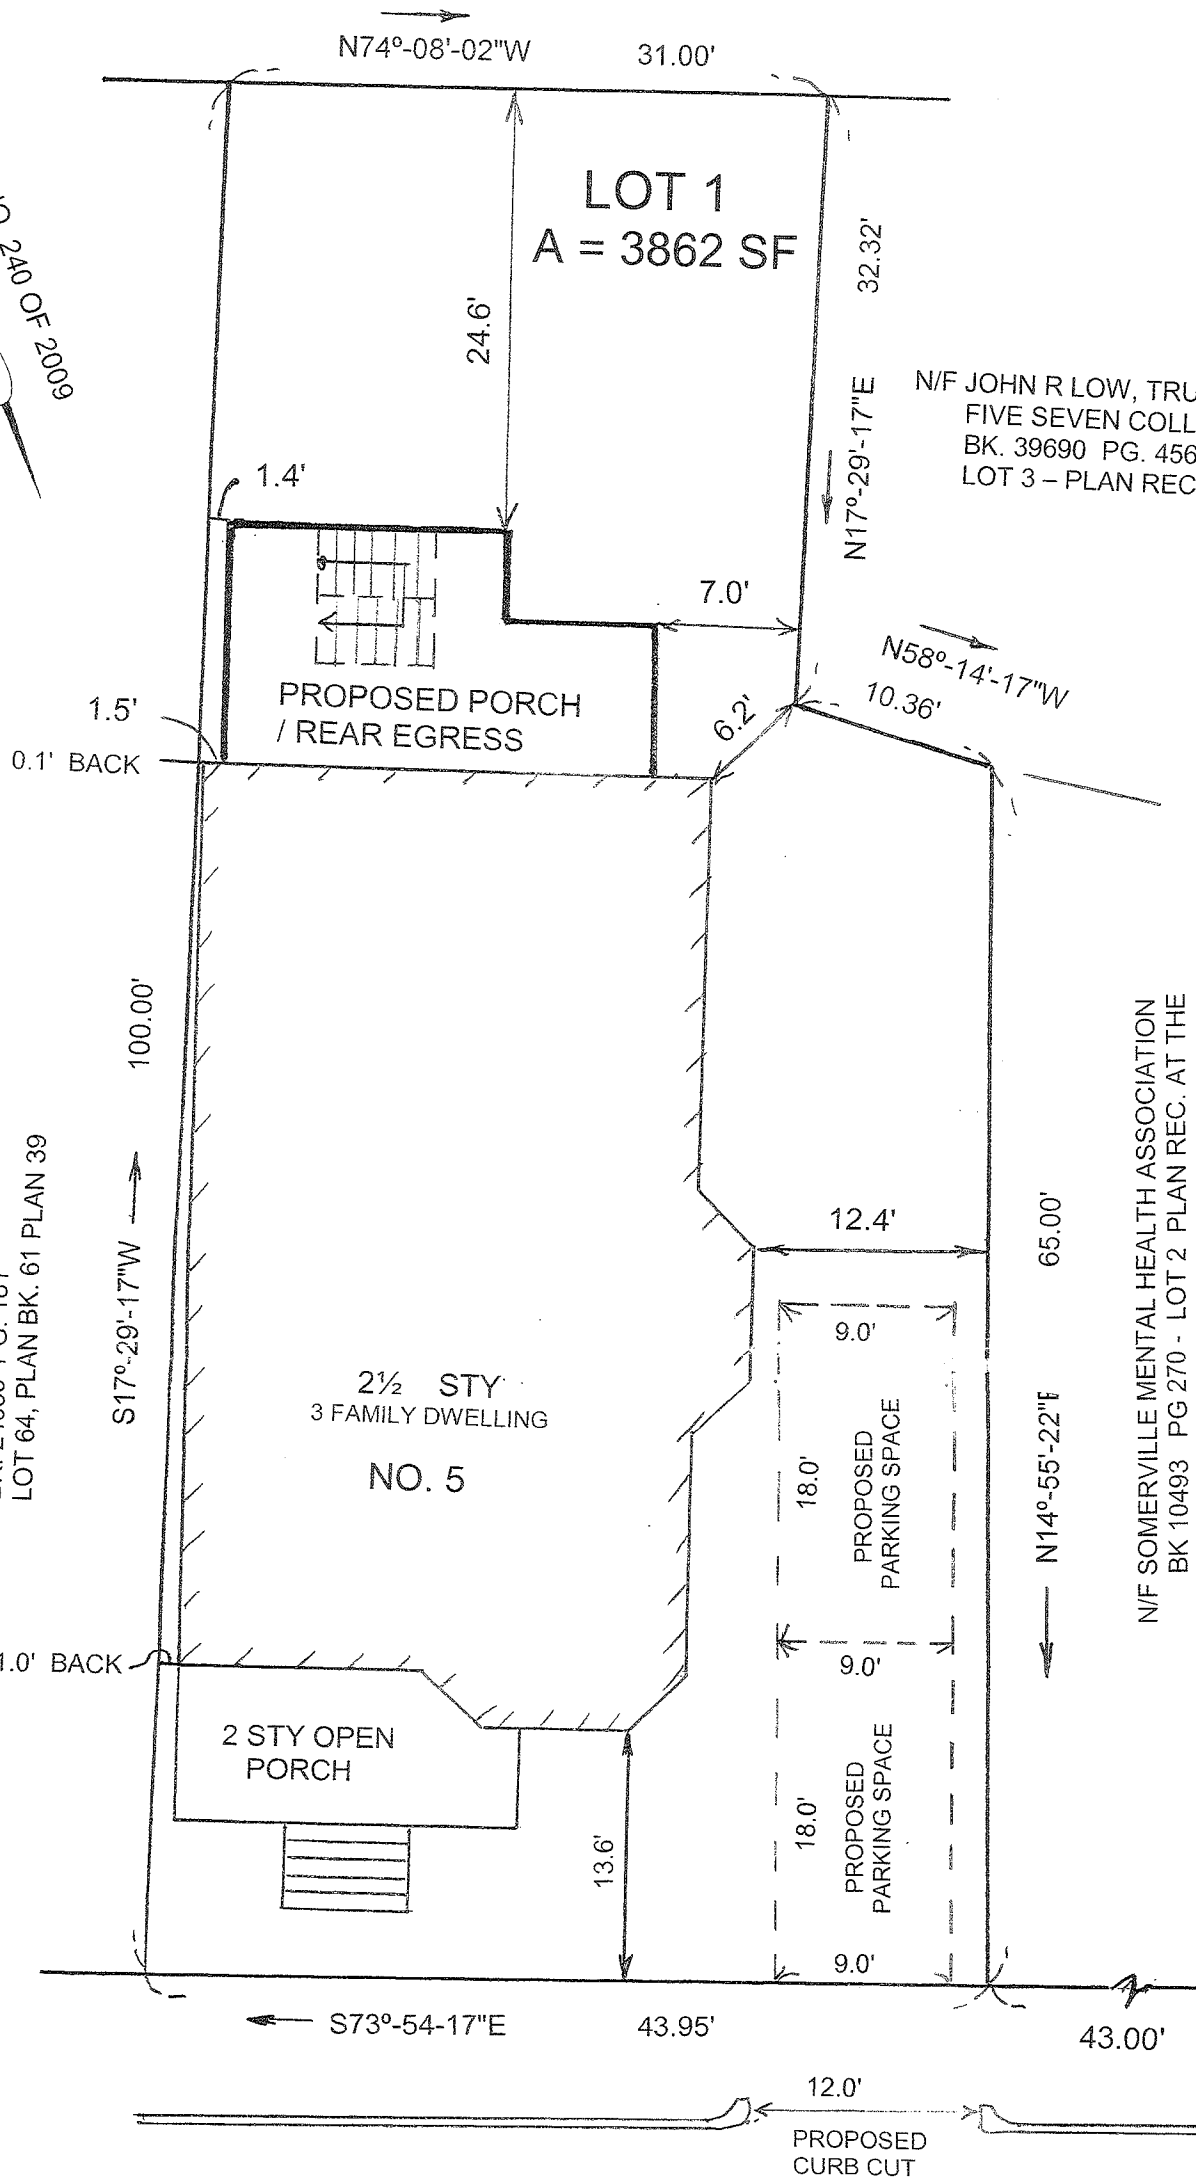

HALL (PUBLIC - 40.00' WIDE) AVENUE

NOTES:

- 1.) DEED REFERENCE: BK. 58810 PG. 61
- 2.) PLAN REFERENCE: PLAN RECORDED AT THE END OF BK. 3053.
- 3.) THIS PLAN WAS PREPARED FROM AN INSTRUMENT SURVEY



Paul J. Desimone

**CERTIFIED
PLOT PLAN
IN
SOMERVILLE, MA
5 HALL AVENUE**

Scale: 1" = 10 Ft.

JUNE 29, 2012

REVISED
8/24/12

D&A SURVEY ASSOCIATES, INC.
P.O. BOX 621 MEDFORD, MA 02155
(781) 324 - 9566 (781) 321-2501 FAX