
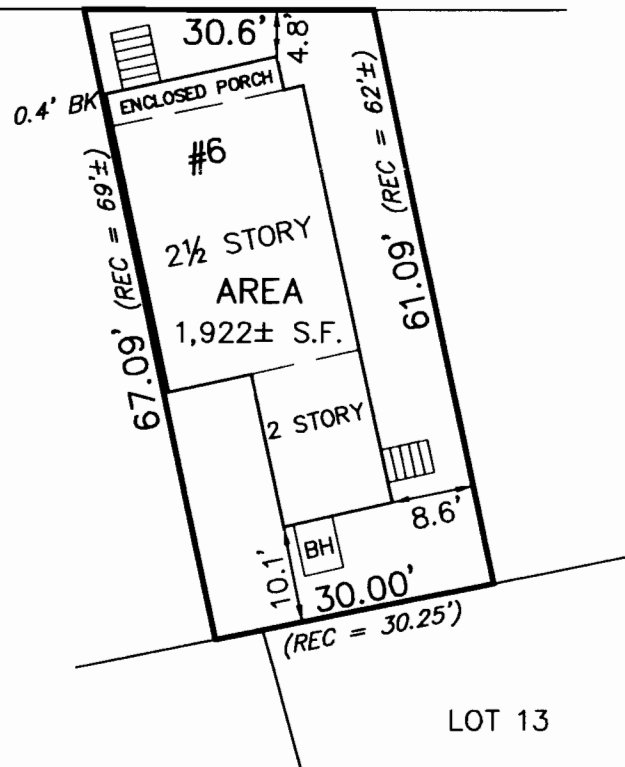


HERBERT STREET

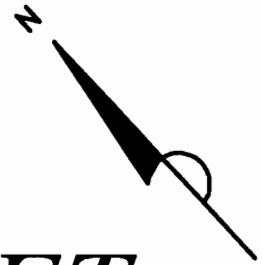

LOT 11

LOT 13

I HEREBY CERTIFY THAT THE BUILDING IS
LOCATED AS SHOWN.



CLIFFORD E. ROBER, PLS DATE


THIS PLAN MAY HAVE BEEN ALTERED IF
THE SIGNATURE IS NOT SIGNED IN BLUE.

OWNER: LARRY YU & MELISSA NELSON-YU



**CERTIFIED PLOT PLAN
#6 HERBERT STREET**

IN
SOMERVILLE, MA
(MIDDLESEX COUNTY)

SCALE: 1" = 20' DATE: 8/31/2006

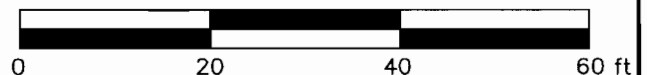

ROBER SURVEY
1072A MASSACHUSETTS AVENUE
ARLINGTON, MA 02476
(781) 648-5533
2549CP1.DWG

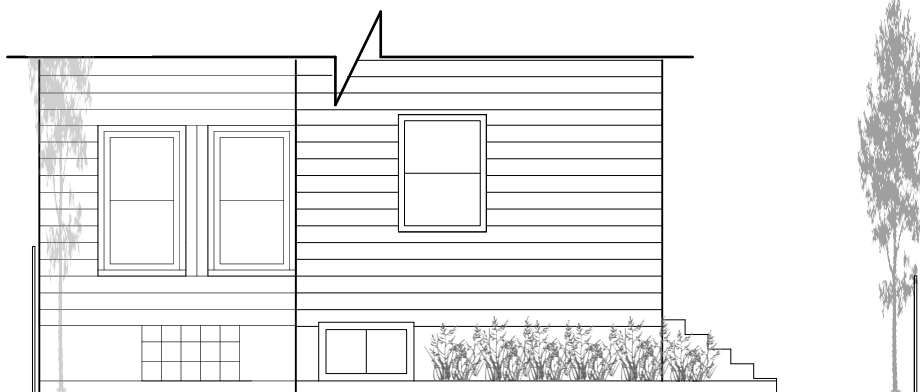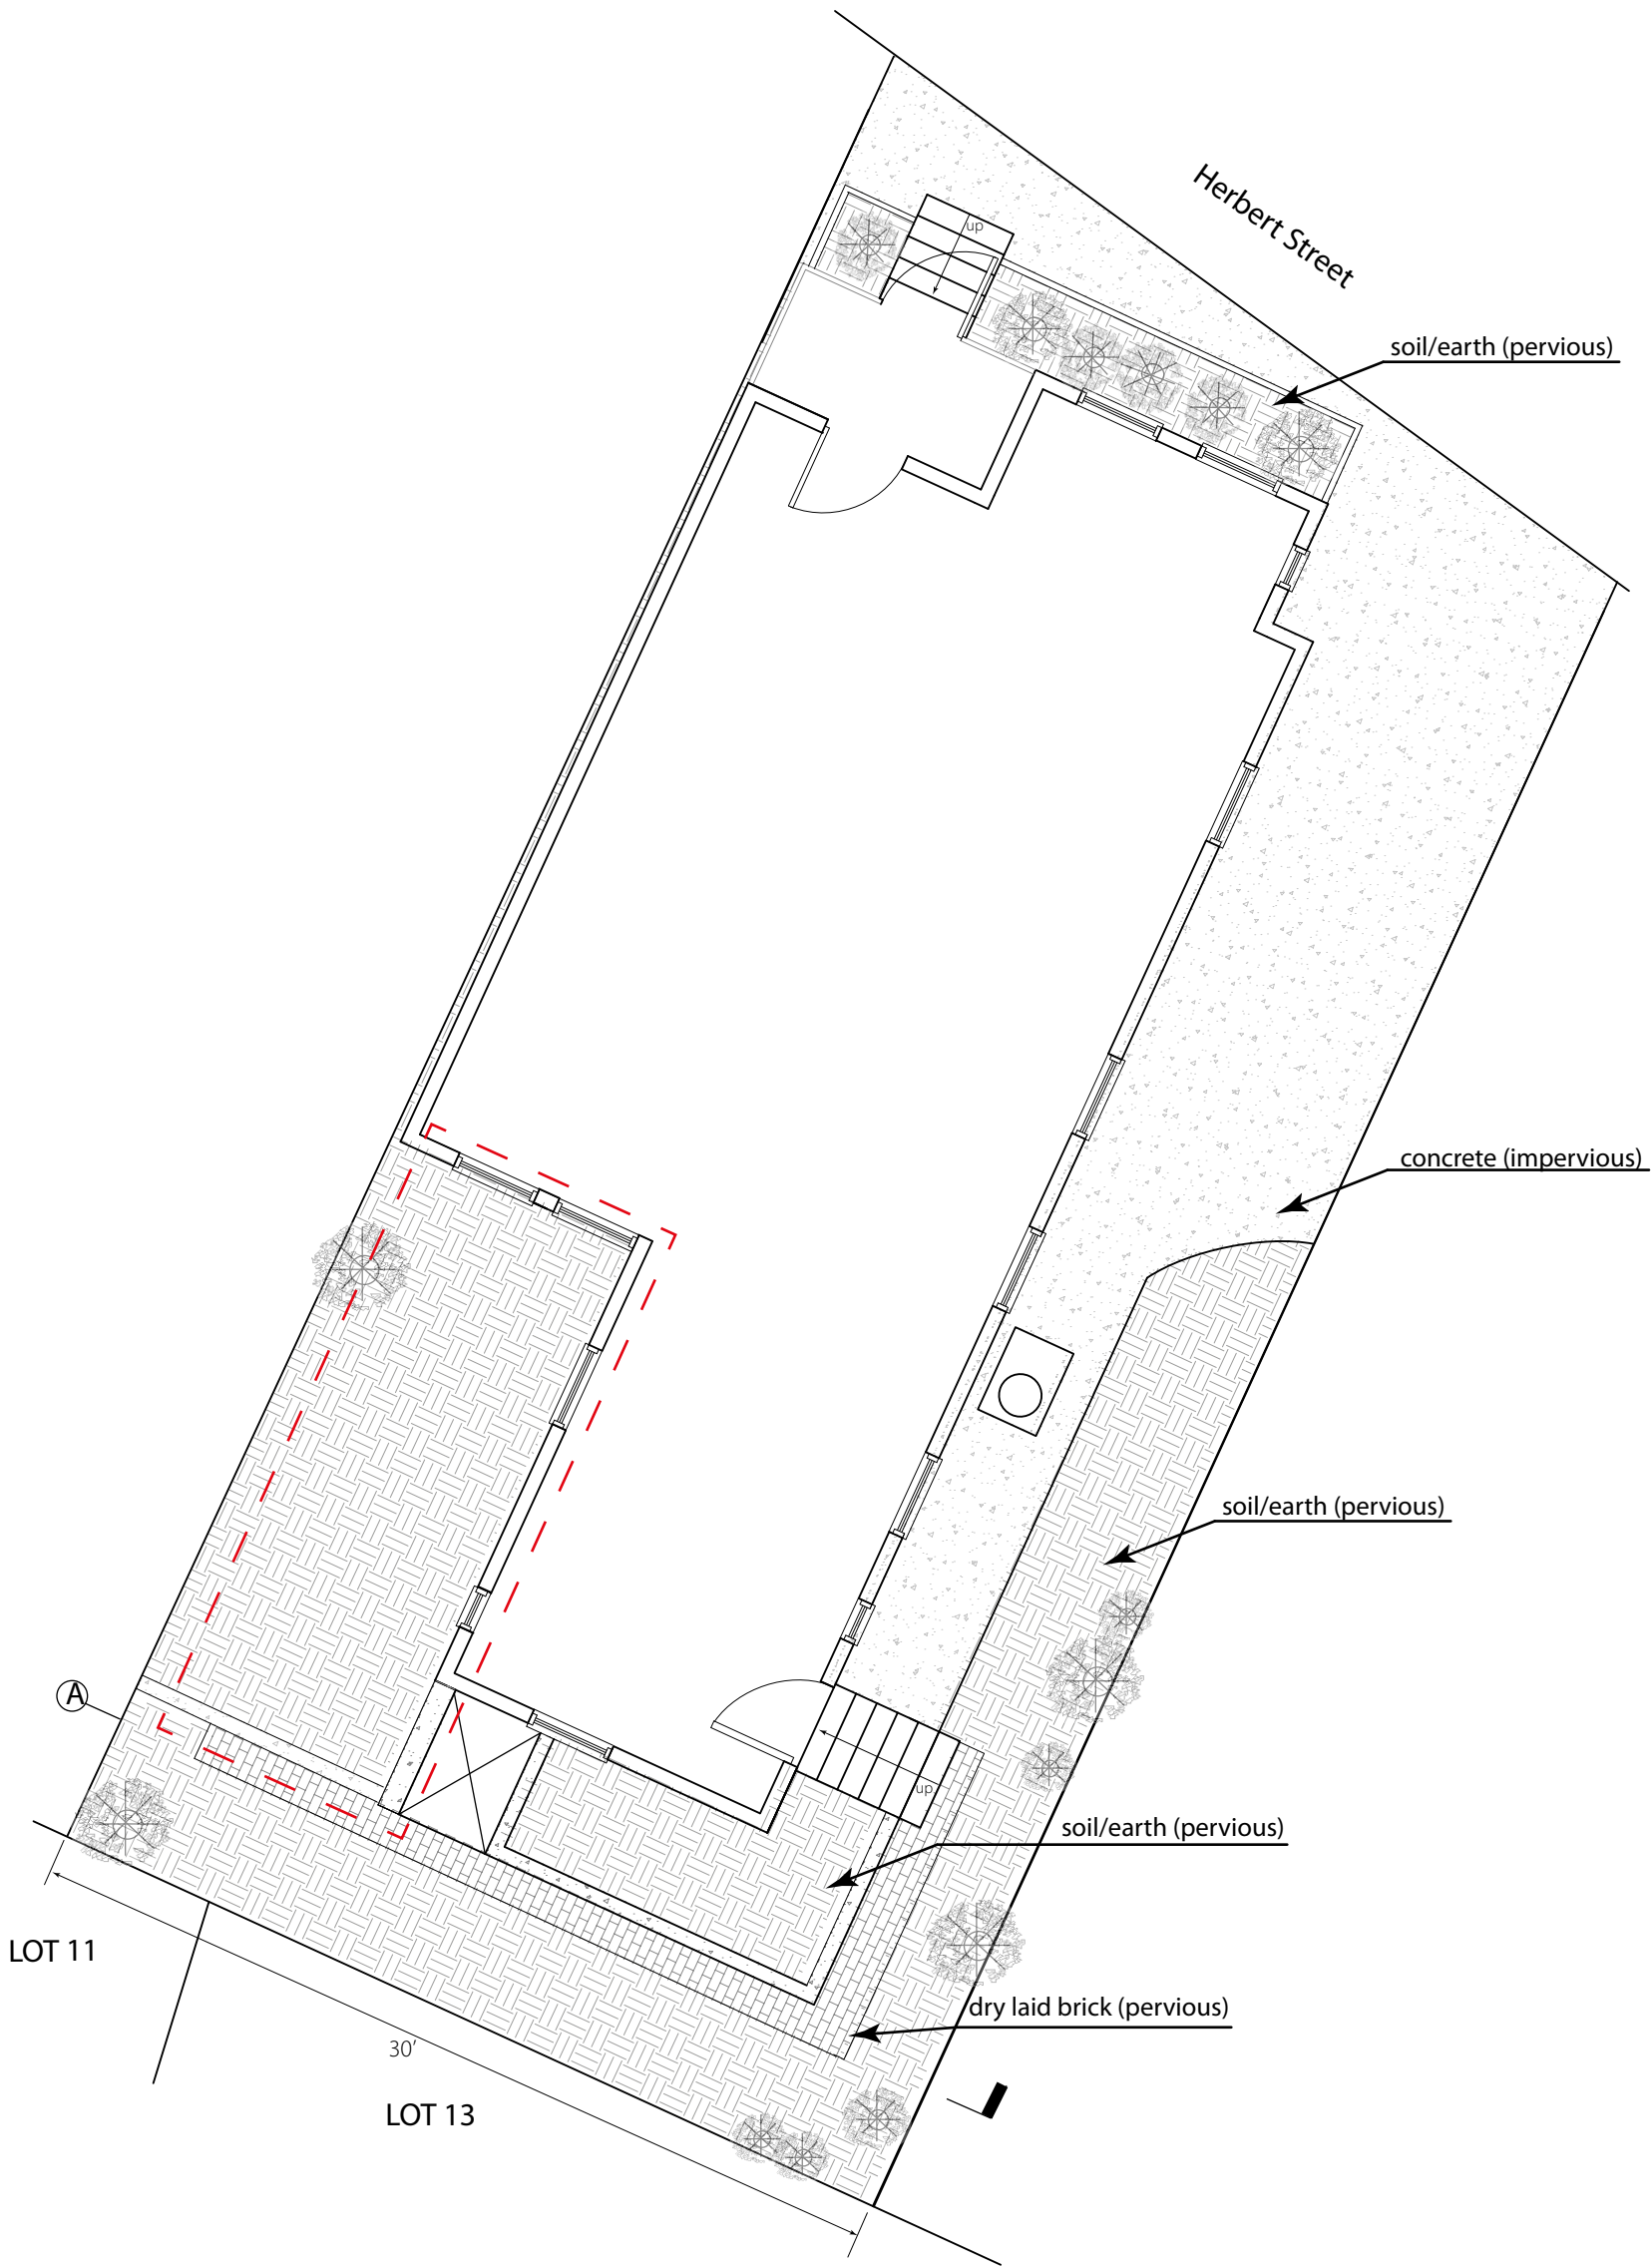

Elevation A

Key

- Earth/Soil, pervious
- Brick, pervious
- Concrete, impervious
- Proposed Site



N

6 Herbert Street, Somerville MA

Existing Site


1' 3.5' 10' 20'

6' 2' 7'

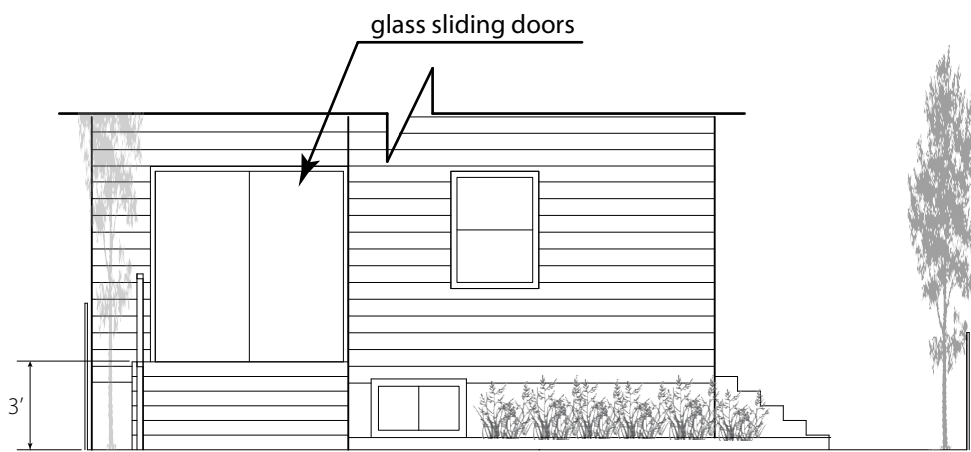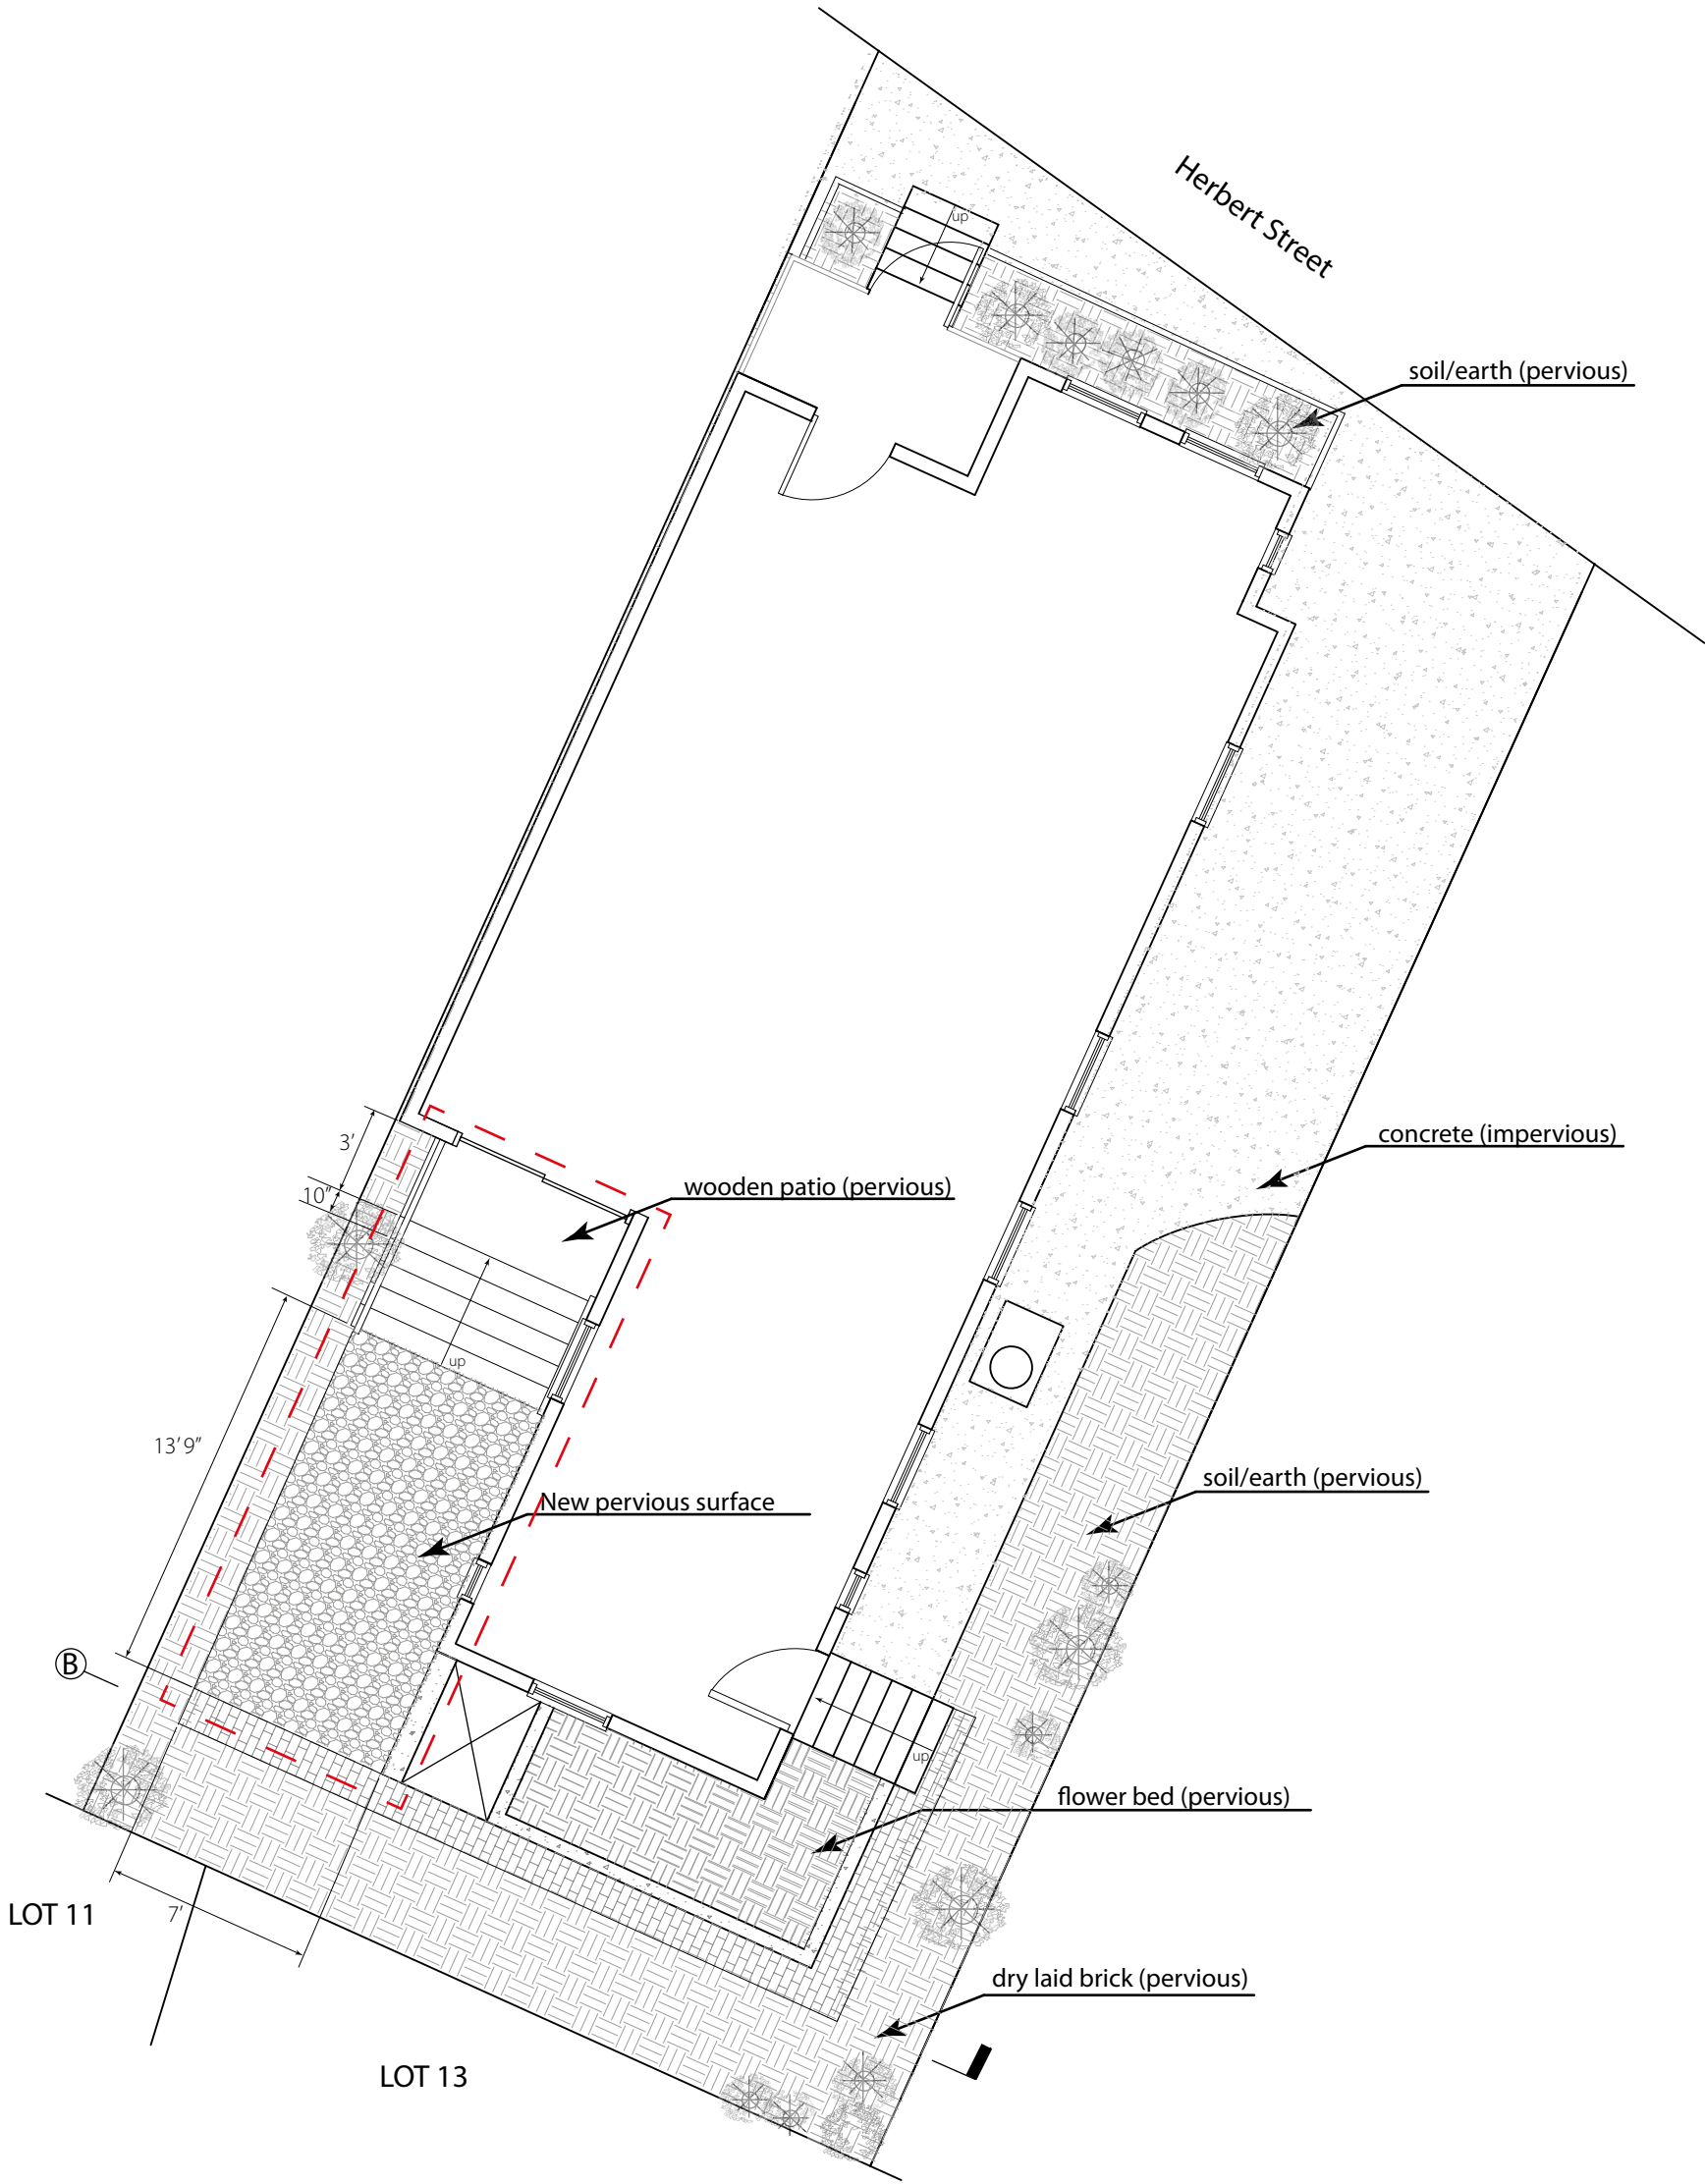

Elevation B

Tread options (not to scale):

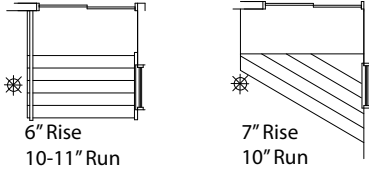

- Key
- New pervious surface, ie: gravel, pavers, etc
 - Earth/Soil, pervious
 - Brick, pervious
 - Concrete, impervious
 - Proposed Site

