


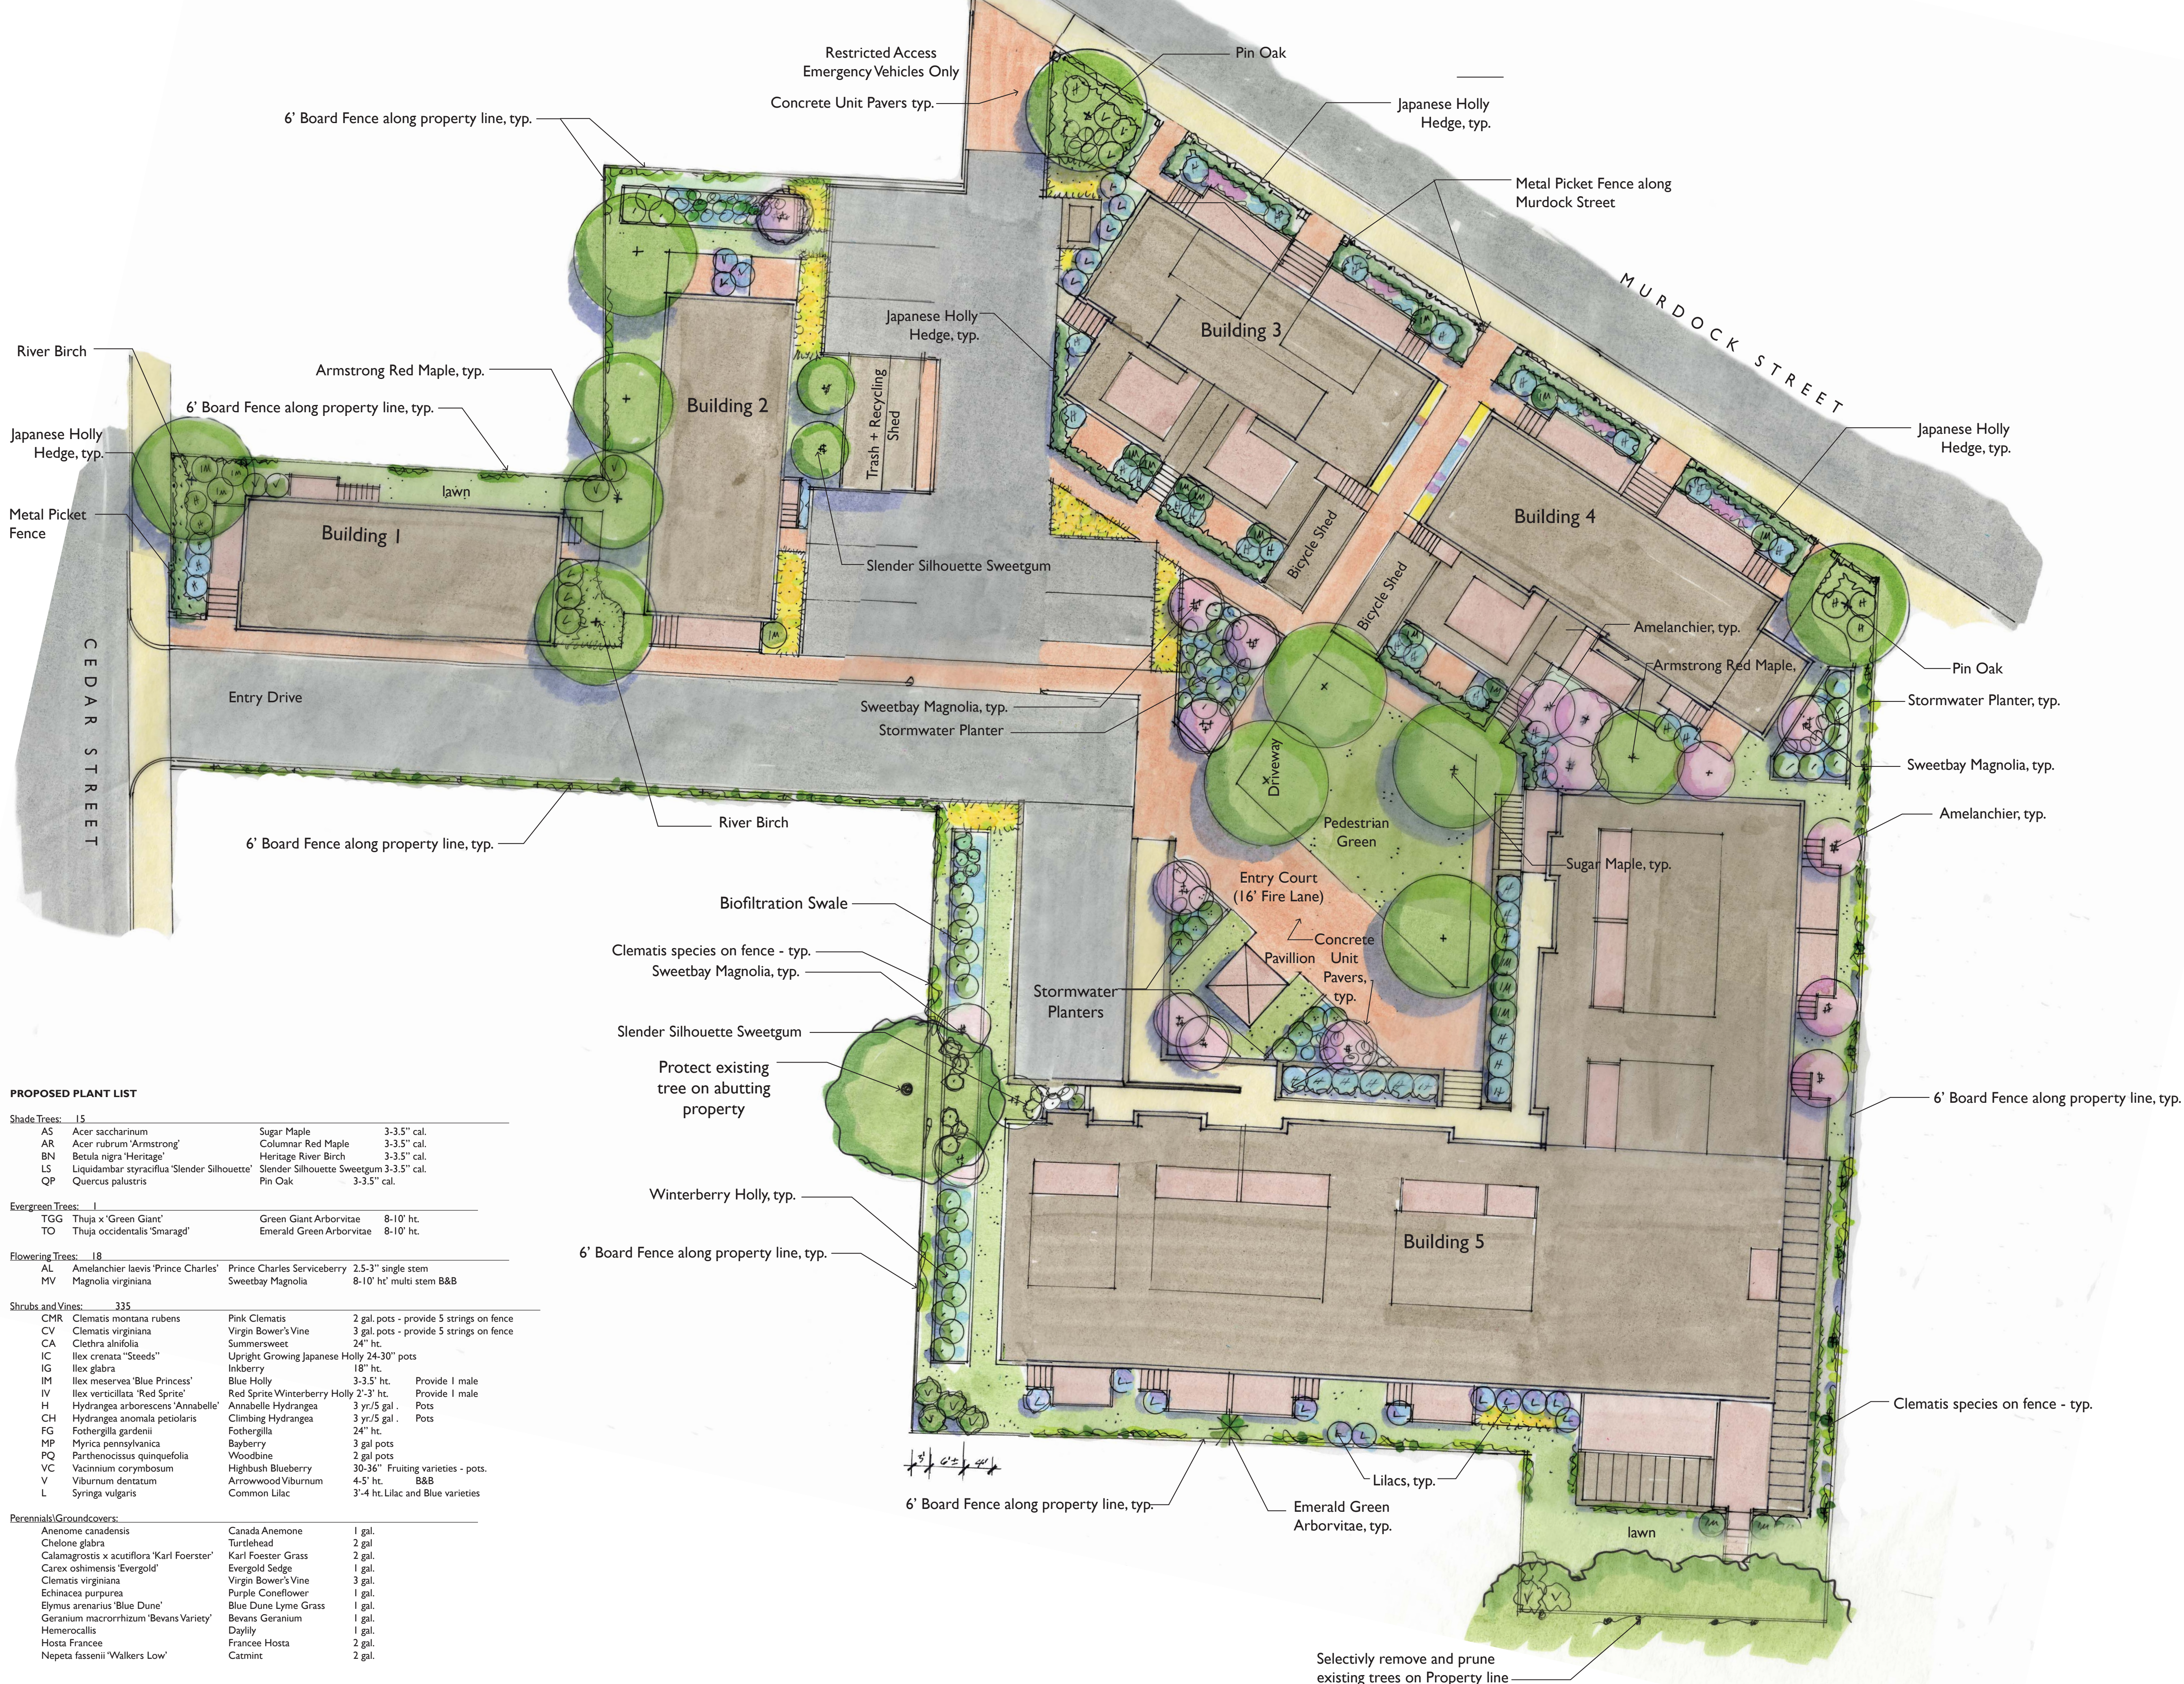

**PROPOSED PLANT LIST**

|                                 |                                              |                                                              |
|---------------------------------|----------------------------------------------|--------------------------------------------------------------|
| <b>Shade Trees: 15</b>          |                                              |                                                              |
| AS                              | Acer saccharinum                             | Sugar Maple 3-3.5" cal.                                      |
| AR                              | Acer rubrum 'Armstrong'                      | Columnar Red Maple 3-3.5" cal.                               |
| BN                              | Betula nigra 'Heritage'                      | Heritage River Birch 3-3.5" cal.                             |
| LS                              | Liquidambar styraciflua 'Slender Silhouette' | Slender Silhouette Sweetgum 3-3.5" cal.                      |
| QP                              | Quercus palustris                            | Pin Oak 3-3.5" cal.                                          |
| <b>Evergreen Trees: 1</b>       |                                              |                                                              |
| TGG                             | Thuja x 'Green Giant'                        | Green Giant Arborvitae 8-10' ht.                             |
| TO                              | Thuja occidentalis 'Smaragd'                 | Emerald Green Arborvitae 8-10' ht.                           |
| <b>Flowering Trees: 18</b>      |                                              |                                                              |
| AL                              | Amelanchier laevis 'Prince Charles'          | Prince Charles Serviceberry 2.5-3" single stem               |
| MV                              | Magnolia virginiana                          | 8-10' ht. multi stem B&B                                     |
| <b>Shrubs and Vines: 335</b>    |                                              |                                                              |
| CMR                             | Clematis montana rubens                      | Pink Clematis 2 gal. pots - provide 5 strings on fence       |
| CV                              | Clematis virginiana                          | Virgin Bower's Vine 3 gal. pots - provide 5 strings on fence |
| CA                              | Clethra alnifolia                            | Summersweet 24" ht.                                          |
| IC                              | Ilex crenata 'Steed's'                       | Upright Growing Japanese Holly 24-30" pots                   |
| IG                              | Ilex glabra                                  | Inkberry 18" ht.                                             |
| IM                              | Ilex meserveae 'Blue Princess'               | Blue Holly 3-3.5' ht. Provide 1 male                         |
| IV                              | Ilex verticillata 'Red Sprite'               | Red Sprite Winterberry Holly 2'-3' ht. Provide 1 male        |
| H                               | Hydrangea arborescens 'Annabelle'            | Annabelle Hydrangea 3 yr/5 gal. Pots                         |
| CH                              | Hydrangea anomala petiolaris                 | Climbing Hydrangea 3 yr/5 gal. Pots                          |
| FG                              | Fothergilla gardenii                         | Fothergilla 24" ht.                                          |
| MP                              | Myrica pennsylvanica                         | Bayberry 3 gal pots                                          |
| PQ                              | Parthenocissus quinquefolia                  | Woodbine 2 gal pots                                          |
| VC                              | Vaccinium corymbosum                         | Highbush Blueberry 30-36" Fruiting varieties - pots.         |
| V                               | Viburnum dentatum                            | Arrowwood Viburnum 4-5' ht. B&B                              |
| L                               | Syringa vulgaris                             | Common Lilac 3'-4' ht. Lilac and Blue varieties              |
| <b>Perennials/Groundcovers:</b> |                                              |                                                              |
|                                 | Anemone canadensis                           | Canada Anemone 1 gal.                                        |
|                                 | Chelone glabra                               | Turtlehead 2 gal.                                            |
|                                 | Calamagrostis x acutiflora 'Karl Foerster'   | Karl Foerster Grass 2 gal.                                   |
|                                 | Carex oshimensis 'Evergold'                  | Evergold Sedge 1 gal.                                        |
|                                 | Clematis virginiana                          | Virgin Bower's Vine 1 gal.                                   |
|                                 | Echinacea purpurea                           | Purple Coneflower 1 gal.                                     |
|                                 | Elymus arenarius 'Blue Dune'                 | Blue Dune Lyme Grass 1 gal.                                  |
|                                 | Geranium macrorrhizum 'Bevans Variety'       | Bevans Geranium 1 gal.                                       |
|                                 | Hemerocallis                                 | Daylily 1 gal.                                               |
|                                 | Hosta Francee                                | Francee Hosta 2 gal.                                         |
|                                 | Nepeta fassenii 'Walkers Low'                | Catmint 2 gal.                                               |




6' Board Fence along property line, typ.



6' Board Fence with Lattice Topper.



4' Metal Fence

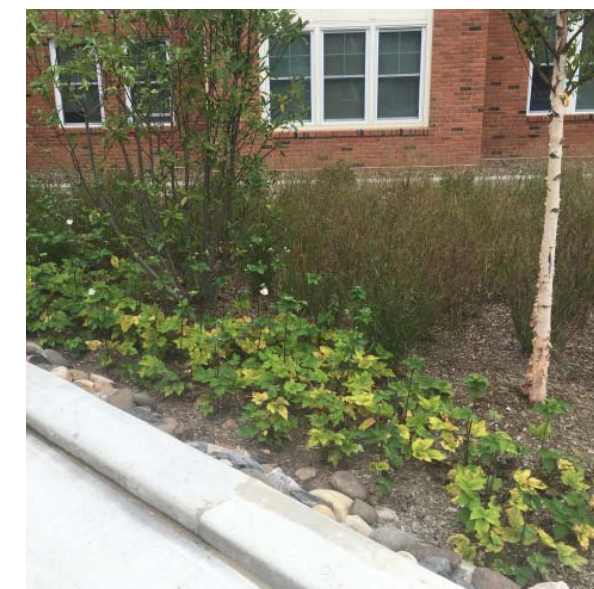

Stormwater Planter