


Assessor's Map 13
Block A, Lot 25A


Assessor's Map 13
Block A, Lot 25

Assessor's Map 13
Block A, Lot 41

Assessor's Map 13
Block A, Lot 39

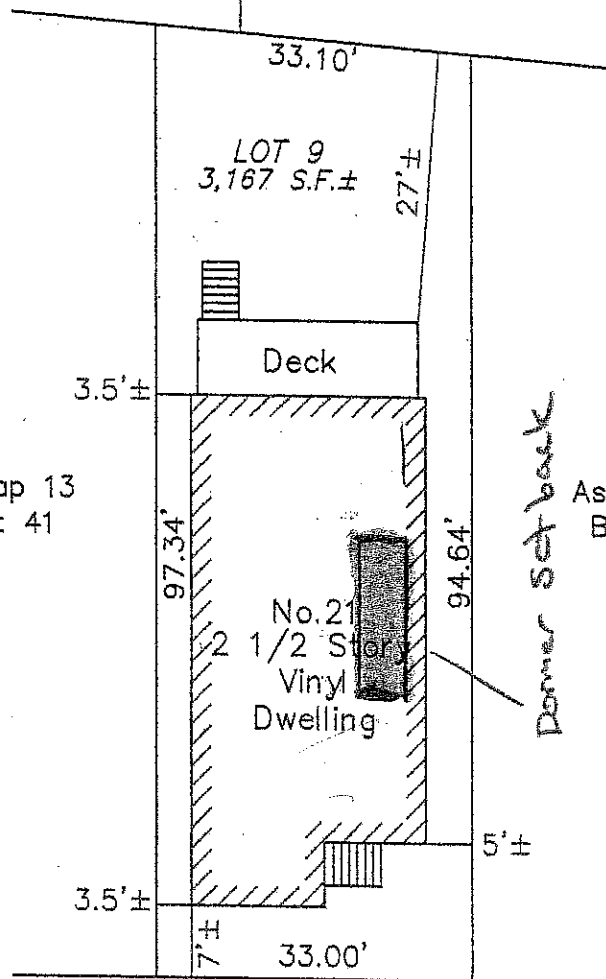

MALVERN AVENUE

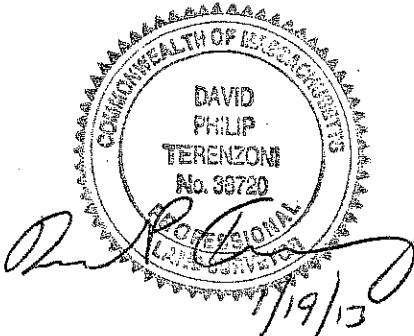

PLOT PLAN OF LAND SOMERVILLE, MA.

PREPARED FOR:

MADALAINE C. STARR
21 MALVERN AVENUE

SCALE: 1"=50' DATE: JANUARY 19, 2013.

DAVID P. TERENZONI, P.L.S.
4 ALLEN ROAD, PEABODY, MA. 01960

Zoning District: RB
Deed Reference: Book 27793, Page 561
Assessor's Map 13A, Block A, Lot 40
Existing Lot Coverage = 44% ±





2 PROPOSED LEFT ELEVATION
1/4"=1'-0"



1 PROPOSED FRONTELEVATION
1/4"=1'-0"

MALVERN AVENUE

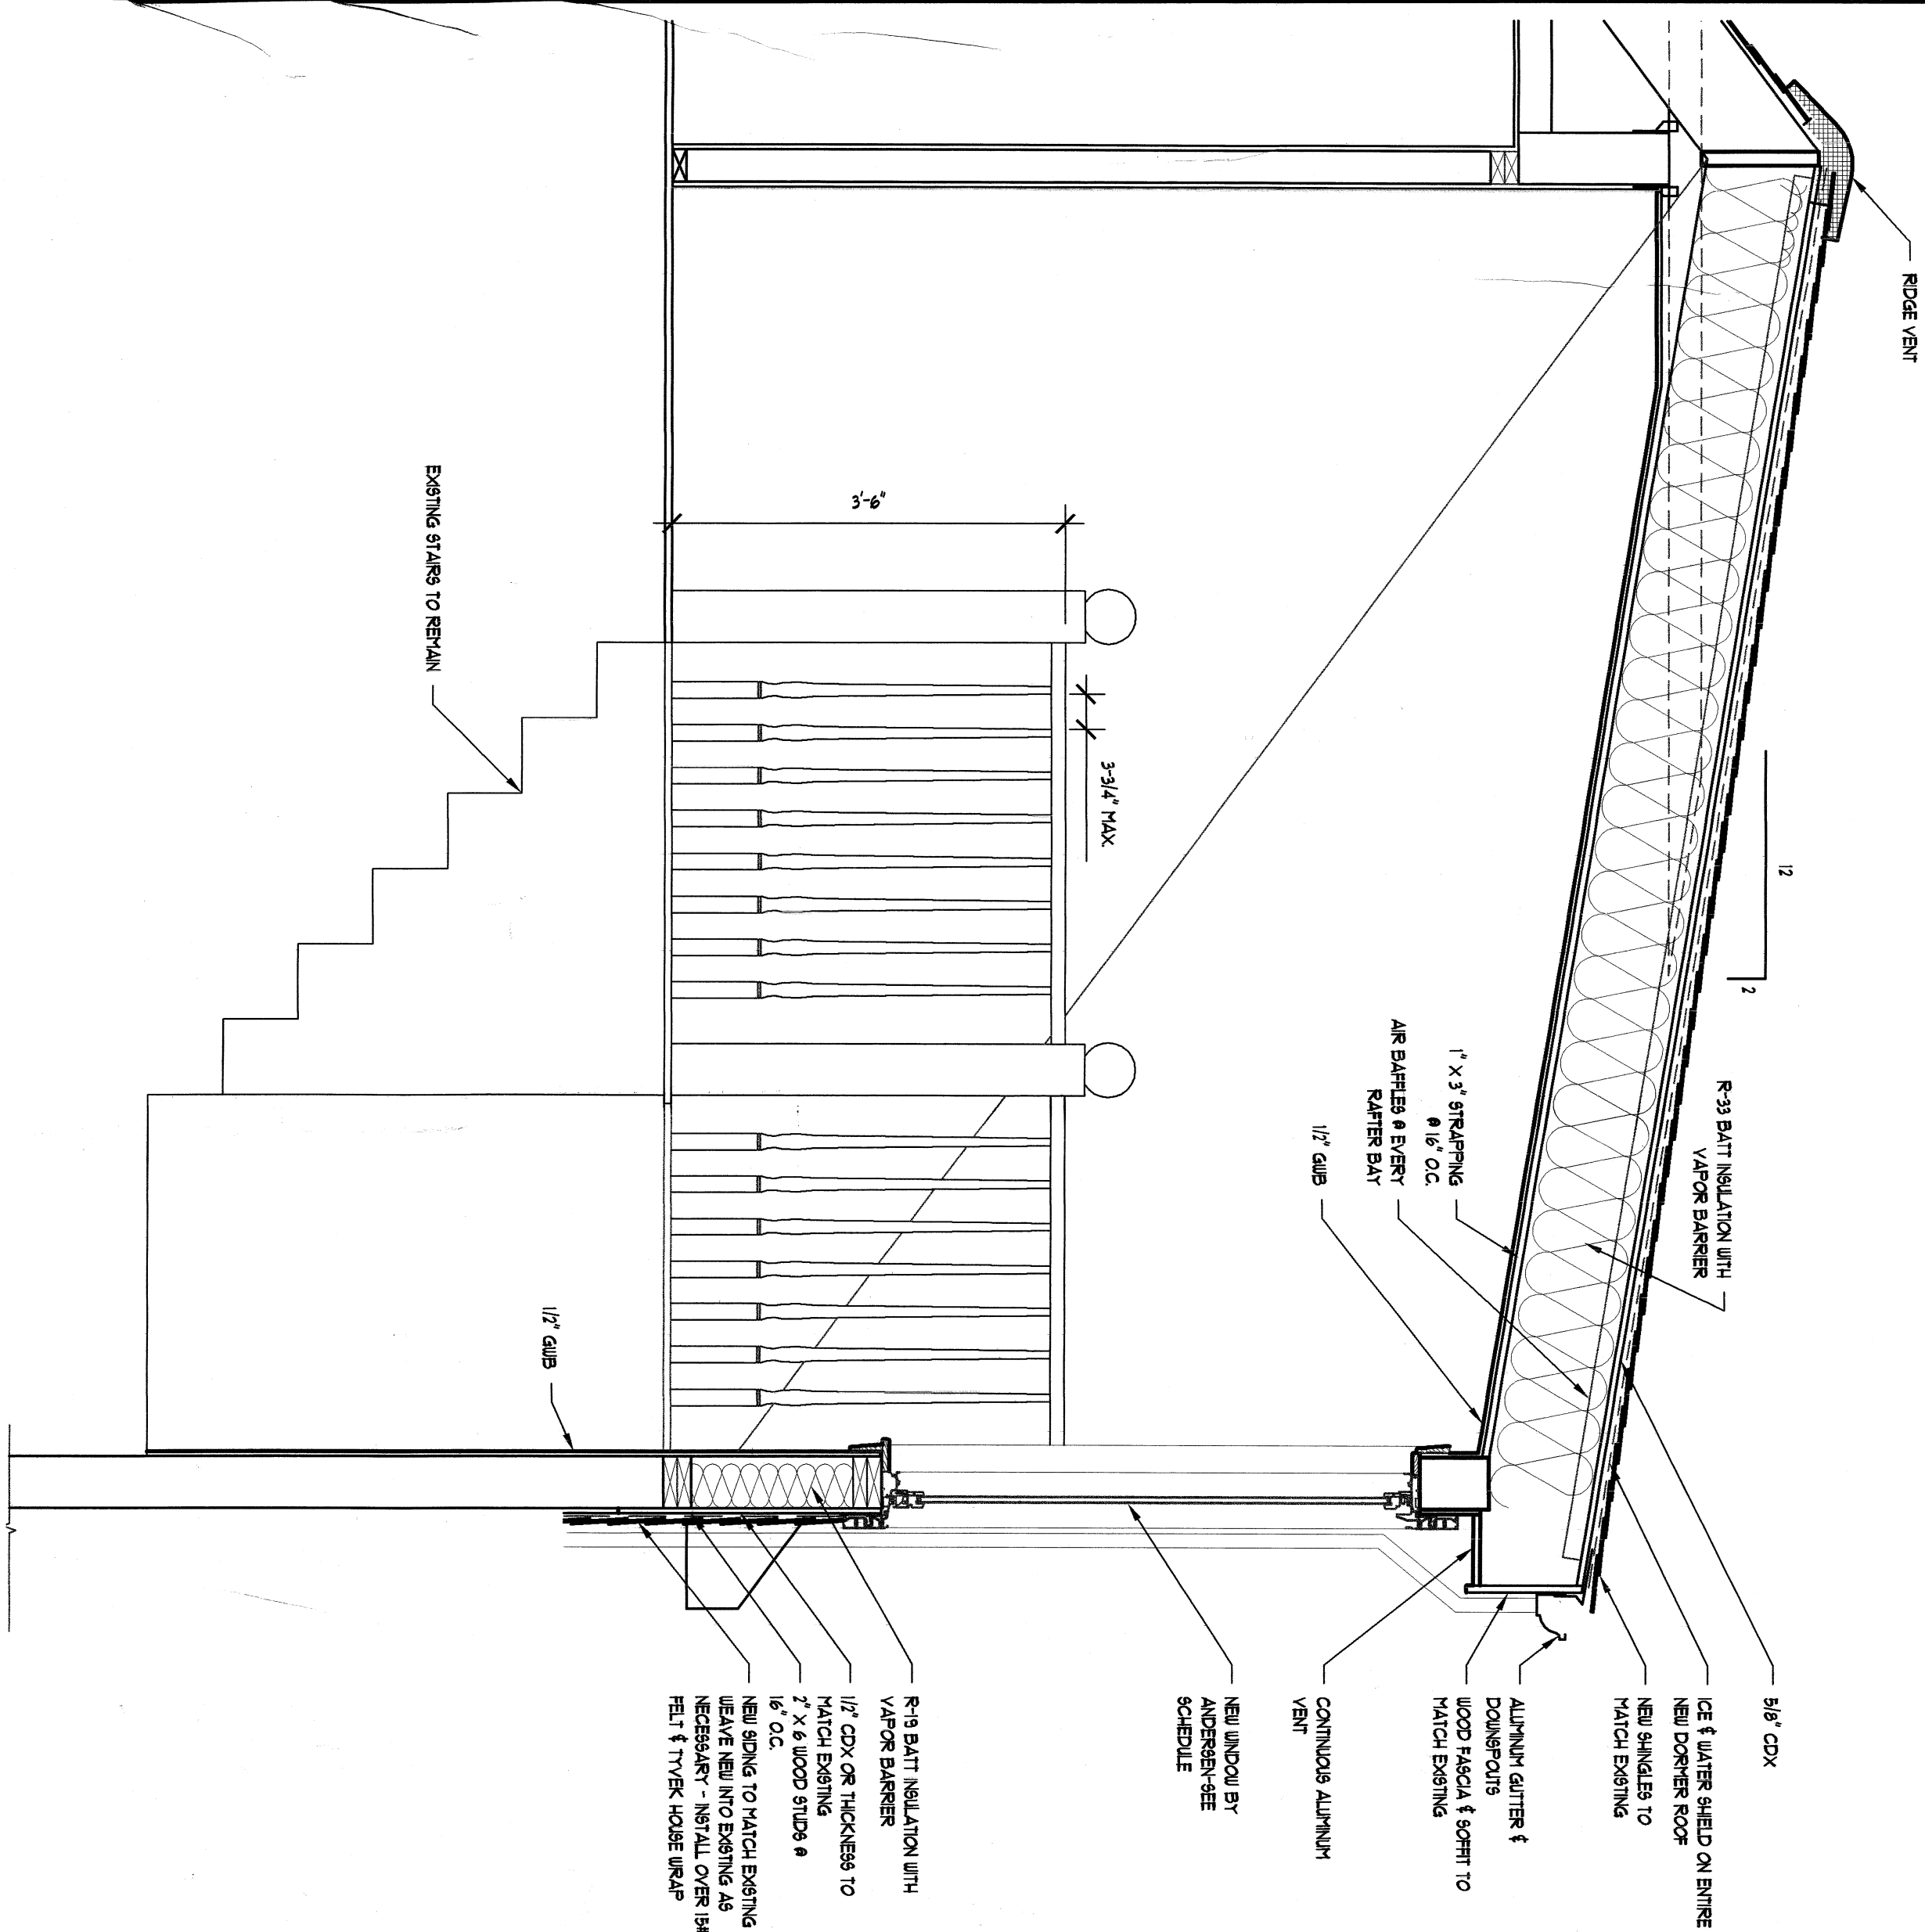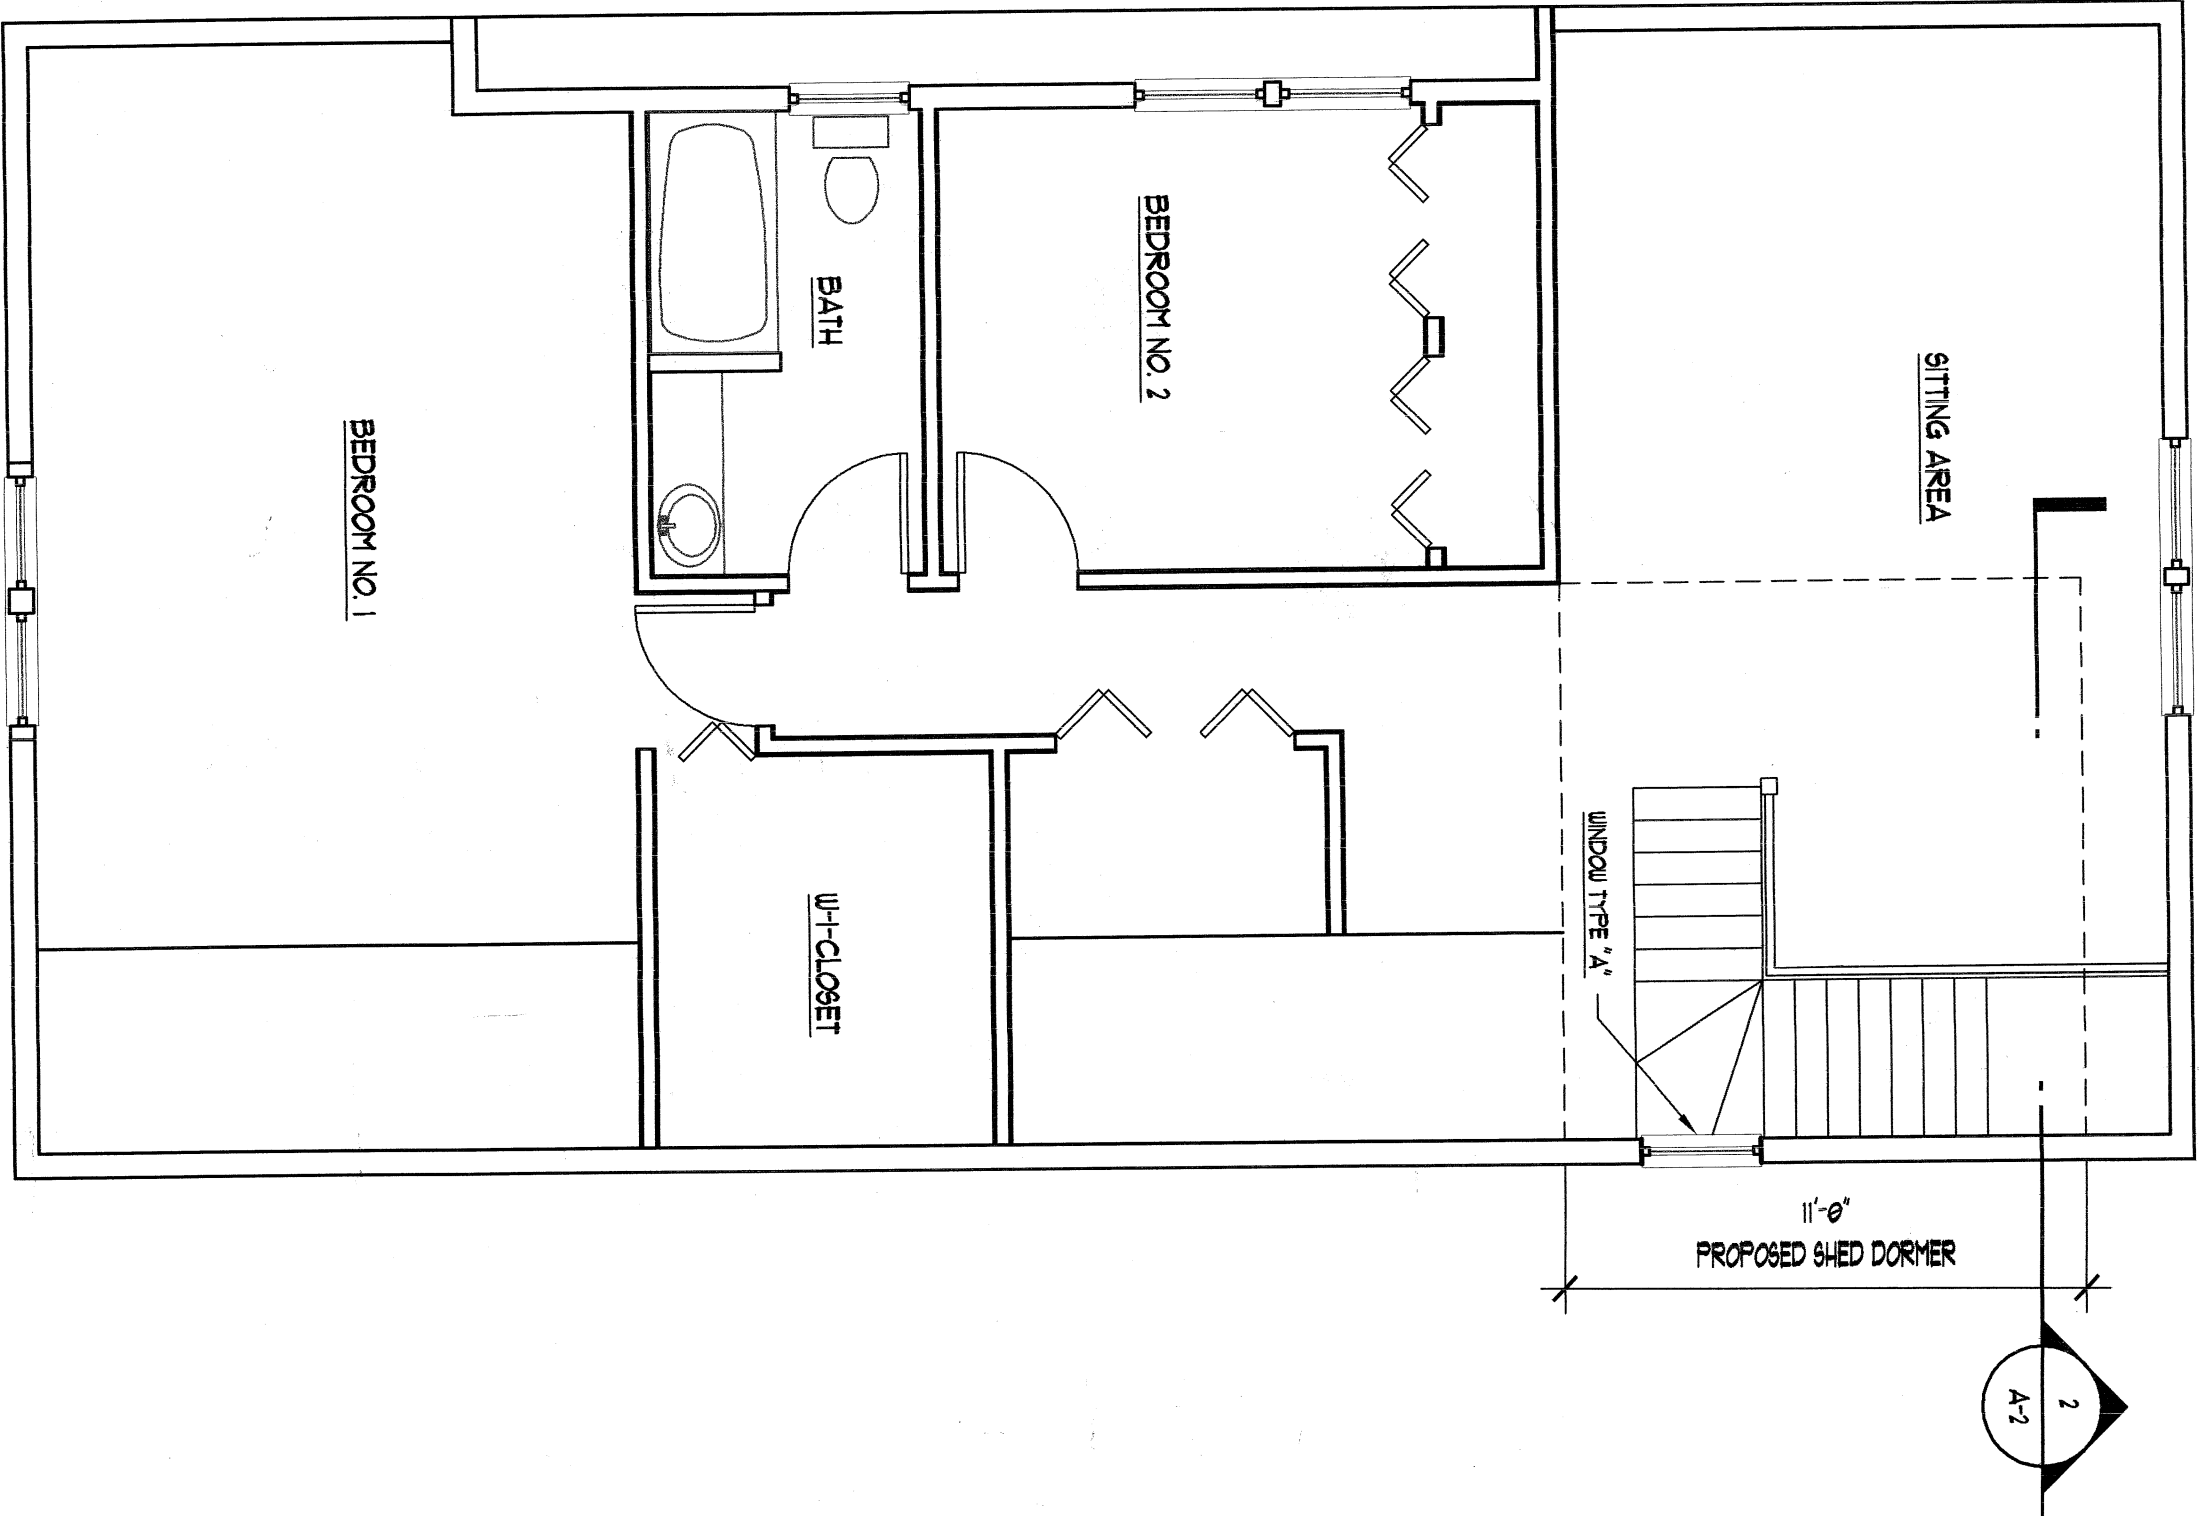

WINDOW SCHEDULE

Ref. Description Model No. Quantity	Manufacturer	R.O. Dimensions		Remarks
		Width	Height	
Unit Type 'A' 24ADH3049 1	ANDERSEN	3'-0"	4'-9"	

CITY CLERK'S OFFICE
SOMERVILLE, MA
2013 SEP 11 10:58 AM


JOB TITLE: DORMER ADDITION ABOVE EXISTING STAIRS
STAR RESIDENCE
21A MALVERN AVENUE
SOMERVILLE, MA 02144

CLIENT: MRS. MADELAINE STAR
21A MALVERN AVENUE
SOMERVILLE, MA 02144

DATE: 8-1-2013
SCALE: AS NOTED
DRAWN BY: PK
CHECKED BY: PK

DRAWING TITLE: PLANS & SECTIONS

REVISIONS:

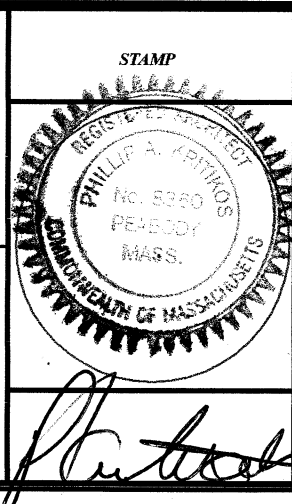

Kritikos Associates
Architects

14 Olsen Road Peabody, MA 01960
(978) 531-4164 Fax (978) 538-1391 E-Mail: kaarch@yahoo.com

A-1