


RECEIVED
S.P.C.D. AND
PLANNING DEPT.

2012 JAN -5 AM 9:33

BOSTON & MAINE CORPORATION

McGRATH HIGHWAY

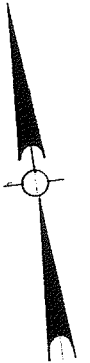

1A
101,039

MEDFORD
STREET

Additional Right of Way Easement

3A



180.00

IB

7,380

180.00

180.00

38' Right of Way

2

3

3B

BOSTON & ALBANY RAILROAD

NOTE: Being a subdivision of lot 1 on a plan by James J. Healy, Reg.
Land Surveyor dated Dec. 27, 1976 Recorded in Middlesex So.
Dist. Registry of Deeds in Book 13120, Page 439

NOTE: Lot 1B to become and be part of lot 3A

NOTE: Approval under the Subdivision Control Law not required.

Somerville Planning Board

SUBDIVISION PLAN OF LAND
SOMERVILLE, MASS.

0 50 100 150
SCALE - FEET

JULY 29, 1981

SELWYN & KIRWIN ASSOC. - REG. LAND SURVEYORS
14 LINDEN AVE. - BELMONT, MASS.

NOTE: I certify that this plan has
been prepared in conformity
with the Rules and Regulations
of the Registers of Deeds of the
Commonwealth of Massachusetts.


John P. Kirwin
July 30, 1981

Attest:


John P. Kirwin
Register

AMERICAN TRUSTEES OF DEEDS, INC. DIST.
CAMBRIDGE, MASS.
Plan Number 205 of 1981
Recorded July 17, 1981 in Book 13120, Page 439
With Deeds - Dist. No. 339
NINE MEDFORD STREET CORP.
GEORGE CHRISTO
Recorded, Book 13120, Page 301

2012 JAN -5 AM 9:33

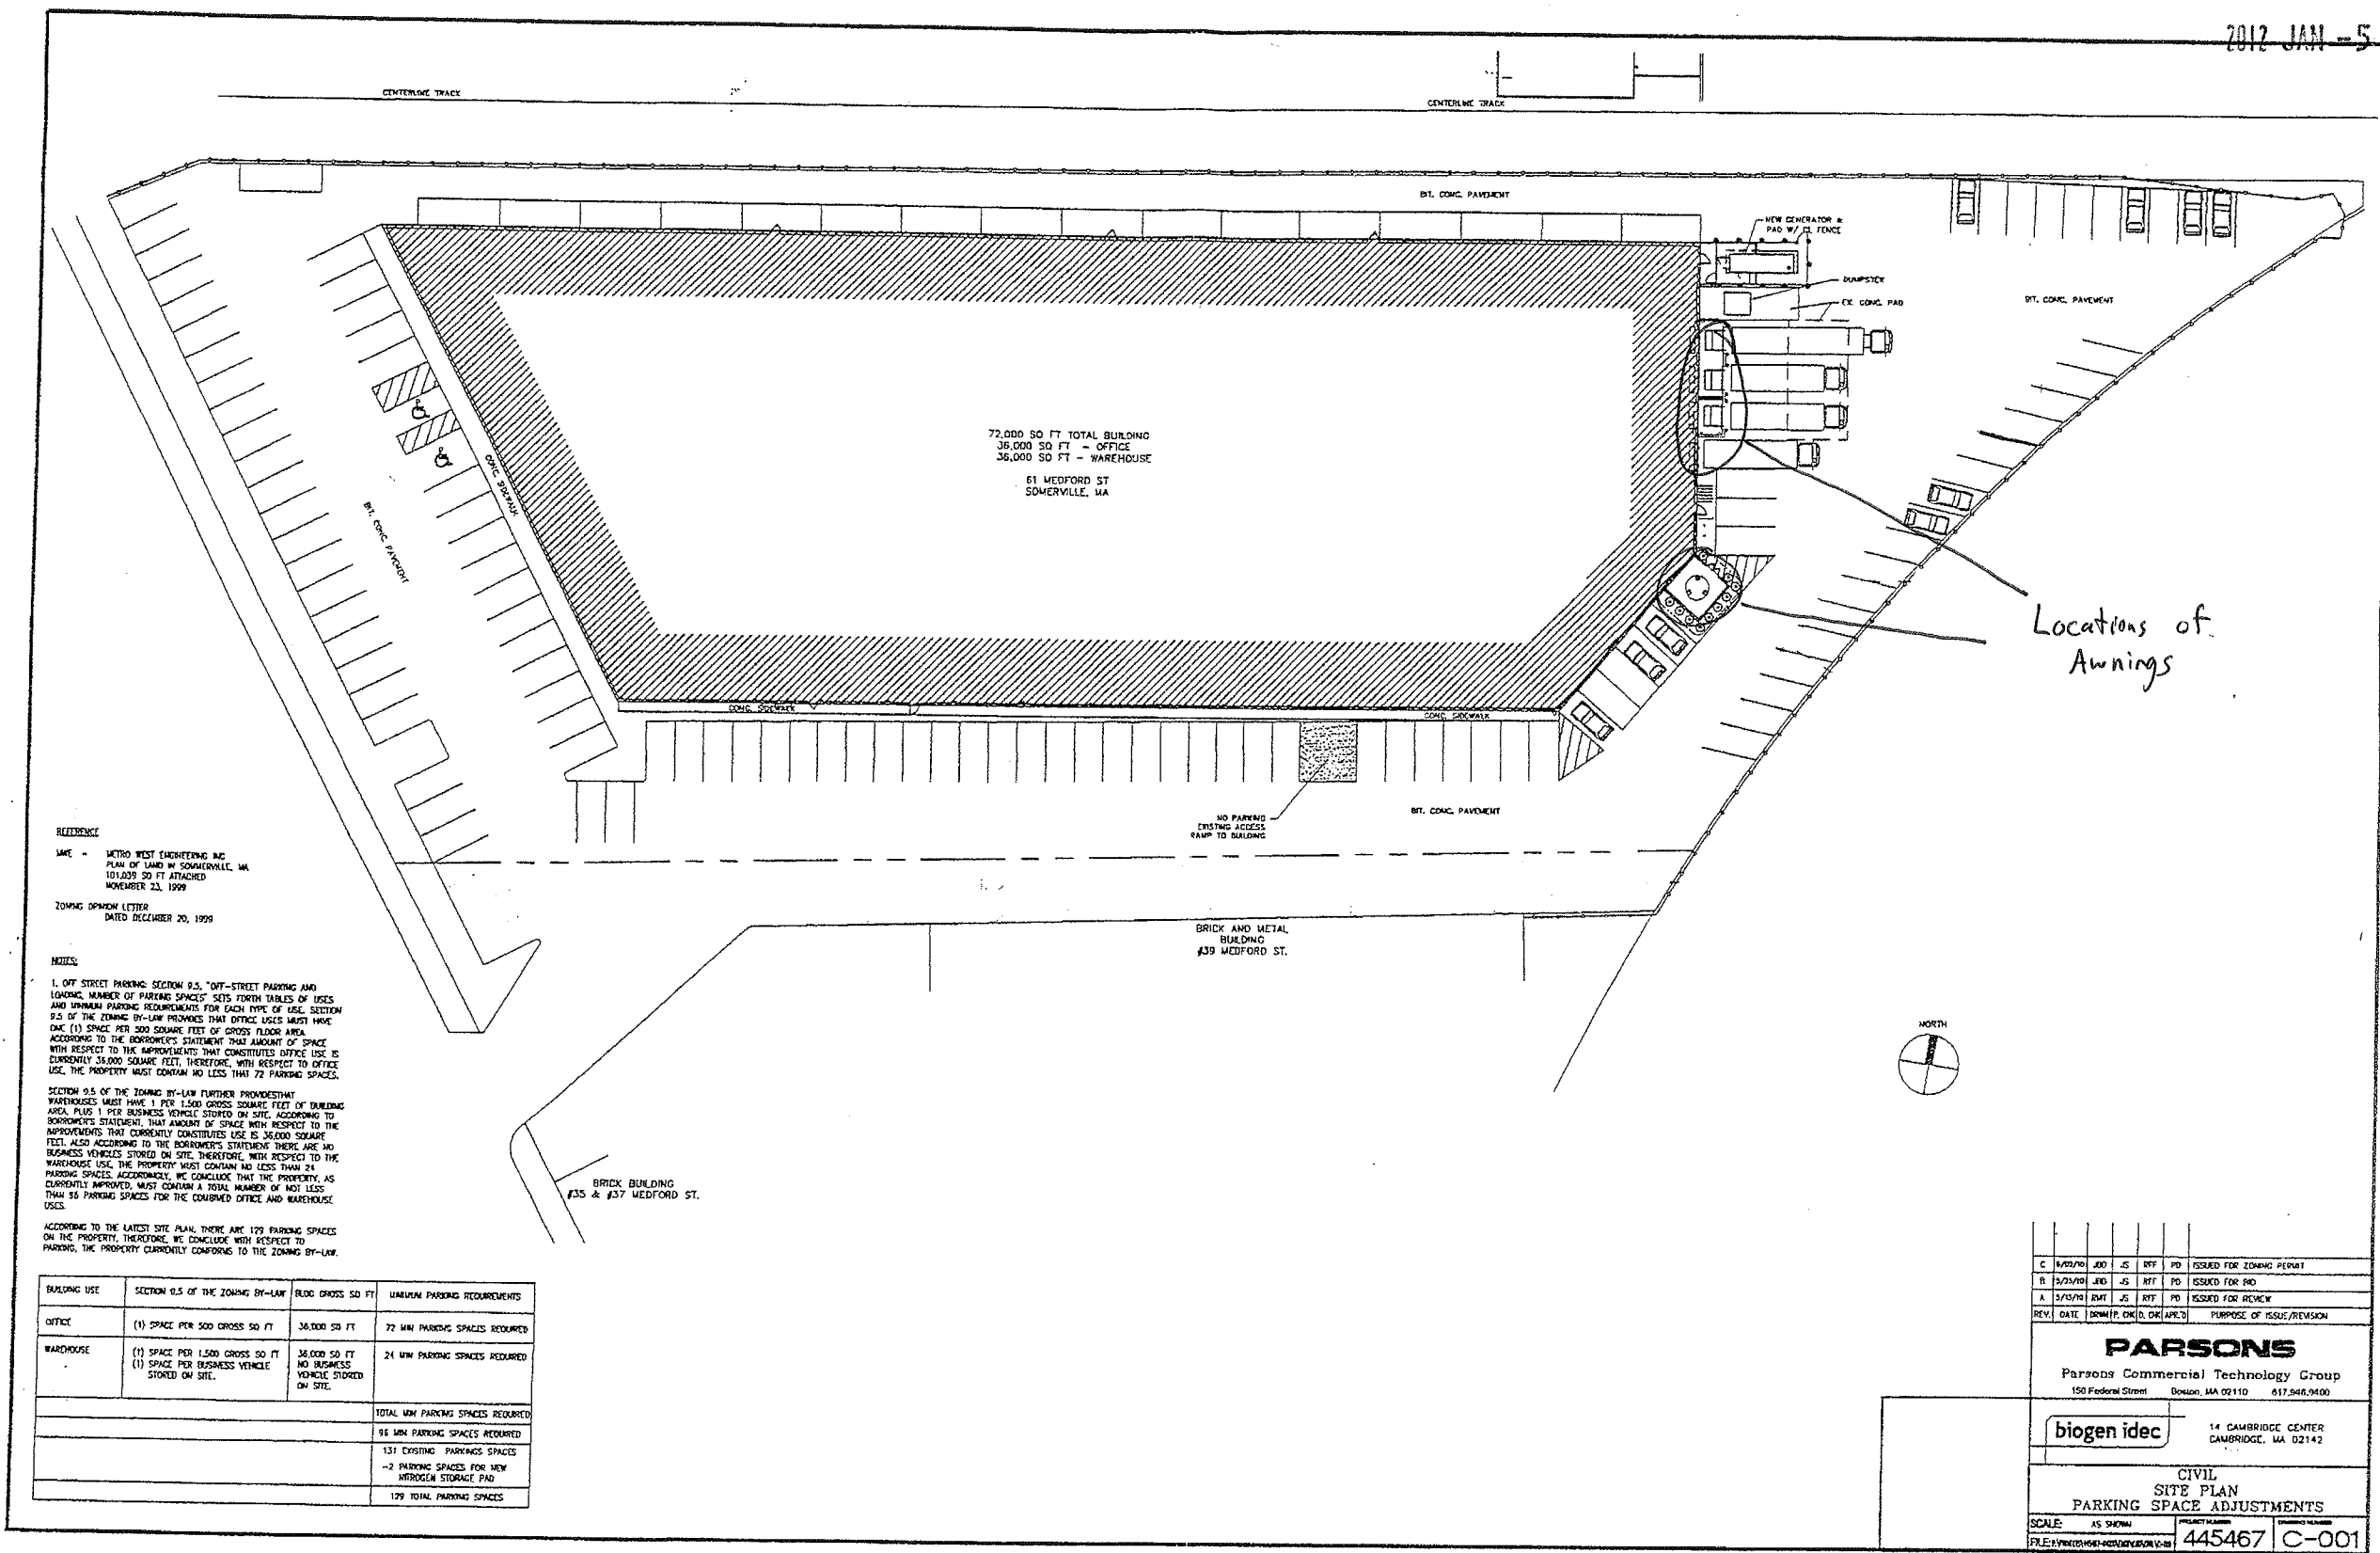

61 Medford St

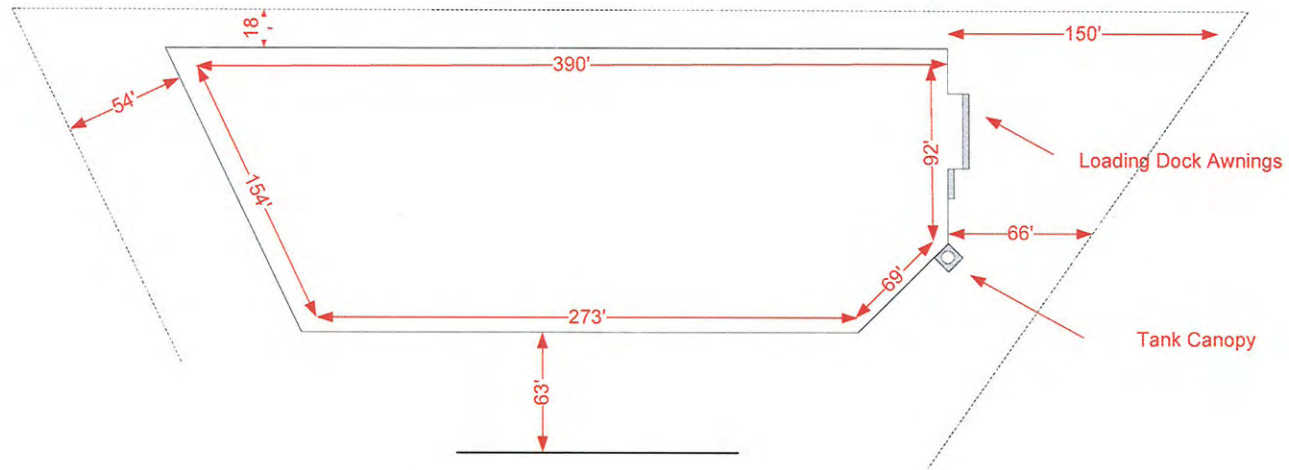

RECEIVED
S.P.C.D. AND
PLANNING DEPT.
2012 JAN -5 AM 9:33

Computer Rendition for Review Only



RECEIVED
S.P.C.D. AND
PLANNING DEPT.
2012 JAN -5 AM 9:33


Scale: NTS	Description: Welded Frame Loading Dock Awning	Fabric/Color: Fabric: Burgundy - Vinyl; Graphics: none	Construction/Installation: Welded Frame; 1" x 1" galvanized sq tube Z-Clips
 atlantic awning 270 franklin st • melrose • ma	(781) 665 - 4040 phone (781) 665 - 5234 fax info@atlantic-awning.com	Proposed Awning Copyright 2011	Biogen - AE! 61 Medford St Somerville, MA
		11-xxxx	REV A 01/18/11

RECEIVED
S.P.C.D. AND
PLANNING DEPT.


2012 JAN -5 AM 9: 34

Loading Dock Awnings

Side Elevation

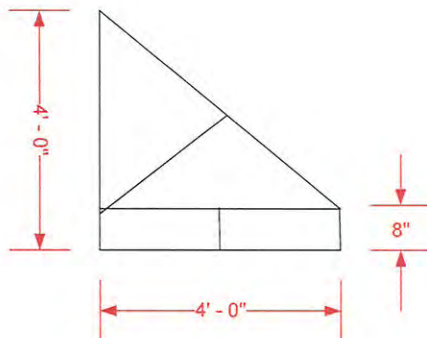

Front Elevation

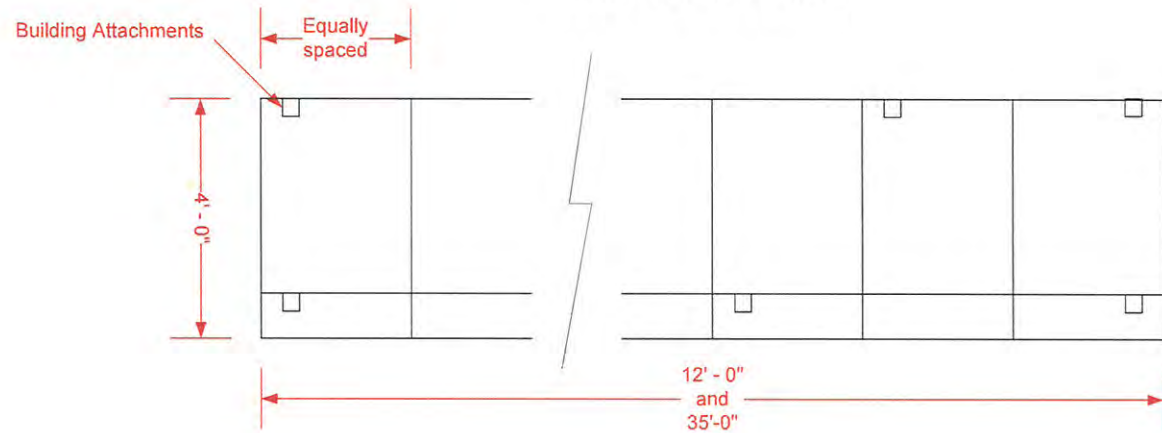

(781) 665 - 4040 phone
(781) 665 - 5234 fax
info@atlantic-awning.com

Shop Drawing
copyright 2011

1



REV A

9/1/11

Biogen Idec, Inc
61 Medford St
Somerville MA

atlantic awning
270 Franklin St • Medford • MA

2012 JAN -5 AM 9: 34

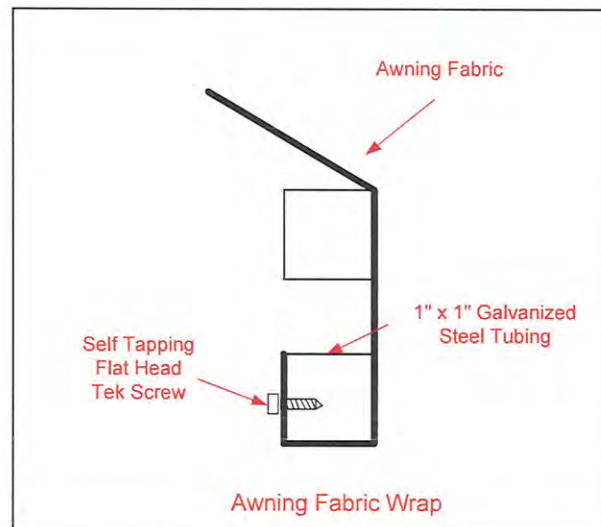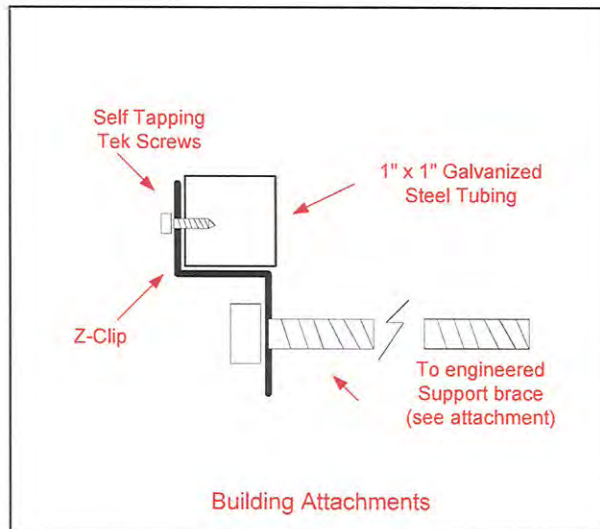

NOTES:

All measurements to be Verified In Field (VIF)

Awning Frame to be 1" x 1" square galvanized steel tubing, welded connections

Frames/Fabric may be constructed in multiple sections and assembled at installation to support transportation, accessibility, fabrication, painting, etc

Material:

Fabric: Patio 500

Color: Burgundy

Frame Color: Silver

(781) 665 - 4040 phone
(781) 665 - 5234 fax
info@atlantic-awning.com

Shop Drawing
copyright 2011

Biogen Idec, Inc
61 Medford St
Somerville MA

atlantic awning
270 Franklin St • Medford • MA

ROOME & GUARRACINO, LLC
 Structural Engineers
 48 Grove Street
 Somerville, MA 02144
 Tel 617.628.1700 Fax 617.628.1711

JOB BIOGEN AWNING

SHEET NO. SK-1

OF


CALCULATED BY MPS

DATE 7/8/11

CHECKED BY

DATE

SCALE 1"=1'-0"

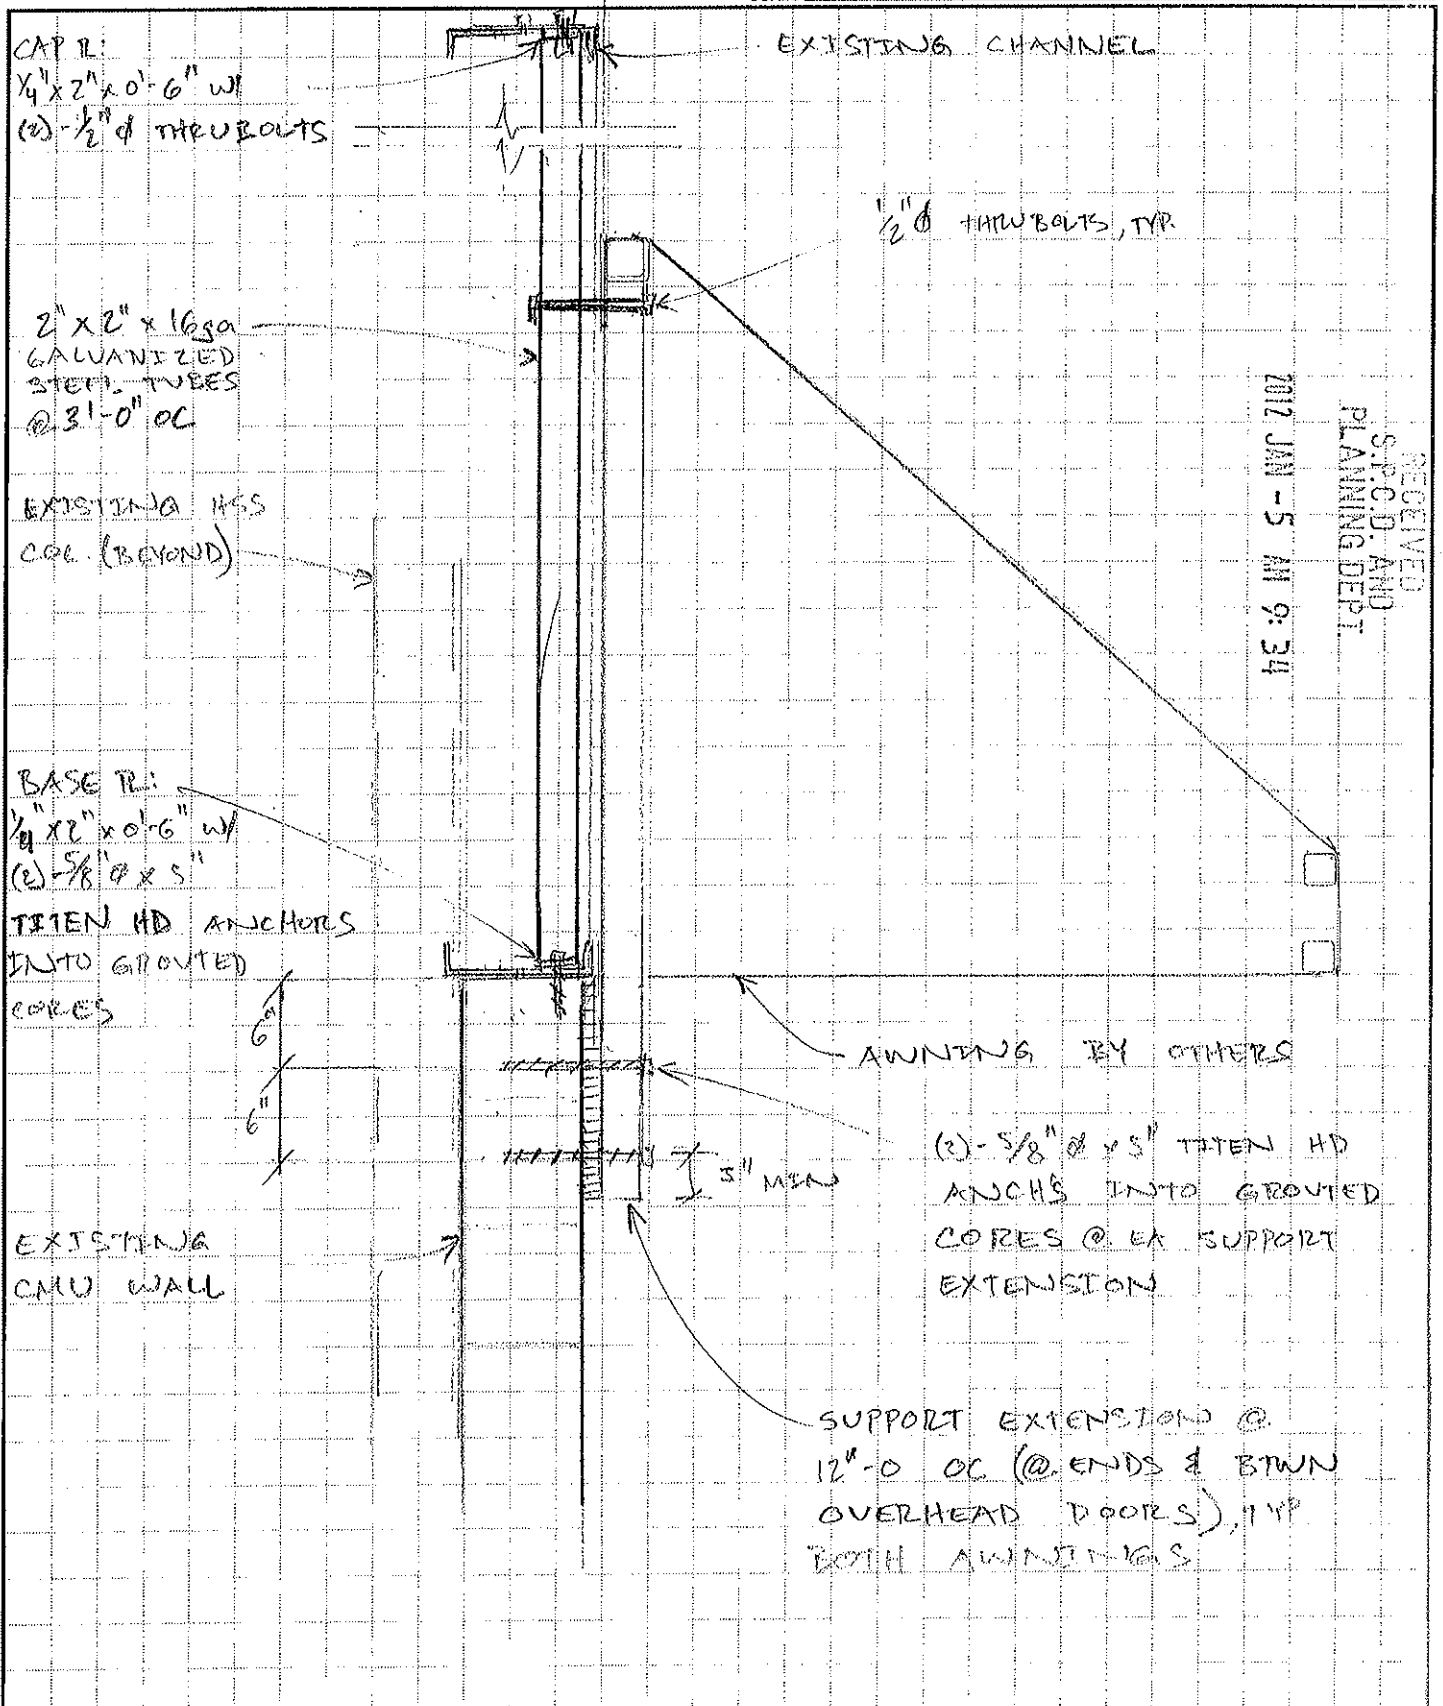

ROOME & GUARRACINO, LLC
Structural Engineers
48 Grove Street
Somerville, MA 02144
Tel 617.628.1700 Fax 617.628.1711

JOB BIOGEN AWNING

SHEET NO. SK-2

OF _____

CALCULATED BY _____

DATE _____


CHECKED BY _____

MPS

DATE 7/1/11

SCALE _____

RECEIVED
S.P.C.D. AND
PLANNING DEPT.
2012 JAN -5 AM 9:34

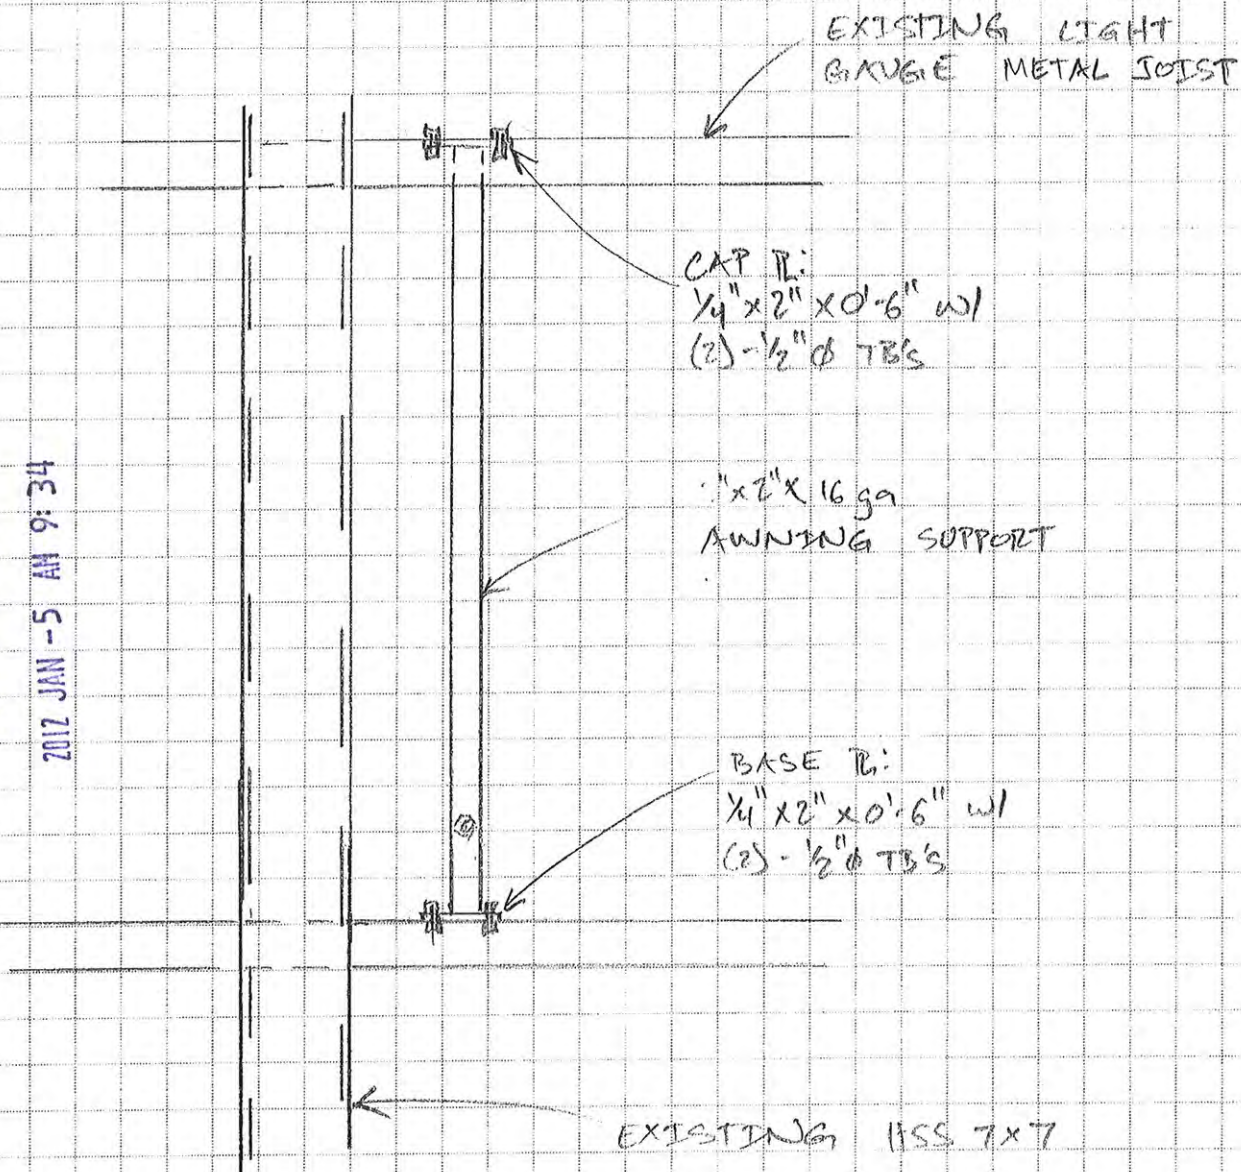

Tel 617.628.1700 Fax 617.628.1711

SCALE 100

X4" x 2" x 0'-0" w/ (2) - 5/8" ϕ x 5" TITEN HD
SCREWS INTO GROUTED CORES

ROOME & GUARRACINO, LLC
Structural Engineers
48 Grove Street
Somerville, MA 02144
Tel 617.628.1700 Fax 617.628.1711


JOB BJOGEN AWNING

SHEET NO. PLAN KEY OF _____

CALCULATED BY MPS DATE 7/10/11

CHECKED BY _____ DATE _____

SCALE N.T.S.

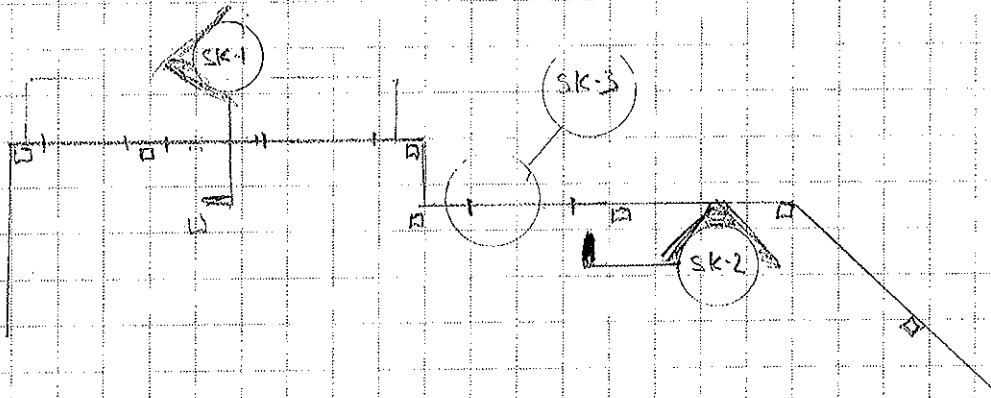

RECEIVED
S.P.C.D. AND
PLANNING DEPT.
2012 JAN -5 AM 9:34

Computer Rendition for Review Only



2012 JAN -5 AM 9:34

RECEIVED
S.P.C.D. AND
PLANNING DEPT.


Scale: NTS	Description: Welded Frame Canopy for Tank	Fabric/Color: Fabric: Burgundy - Vinyl; Graphics: none	Construction/Installation: Welded Frame; 1" x 1" galvanized sq tube Z-Clips
 (781) 665 - 4040 phone (781) 665 - 5234 fax info@atlantic-awning.com	Proposed Awning Copyright 2011		
	11-xxxx	REV A	01/18/11
Biogen - AEI 61 Medford St Somerville, MA			

RECEIVED
S.P.C.D. AND
PLANNING DEPT.


2012 JAN -5 AM 9:34

Tank Area Canopy

Front Elevation

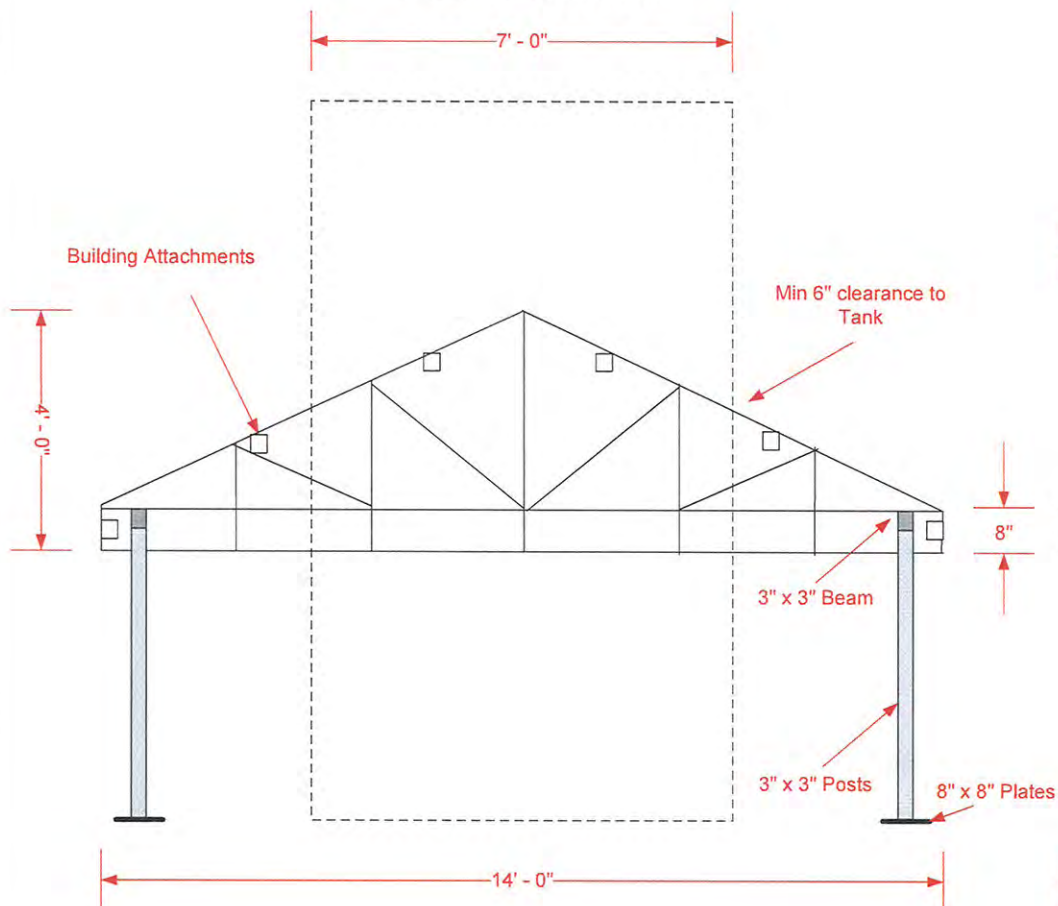

Side Elevation

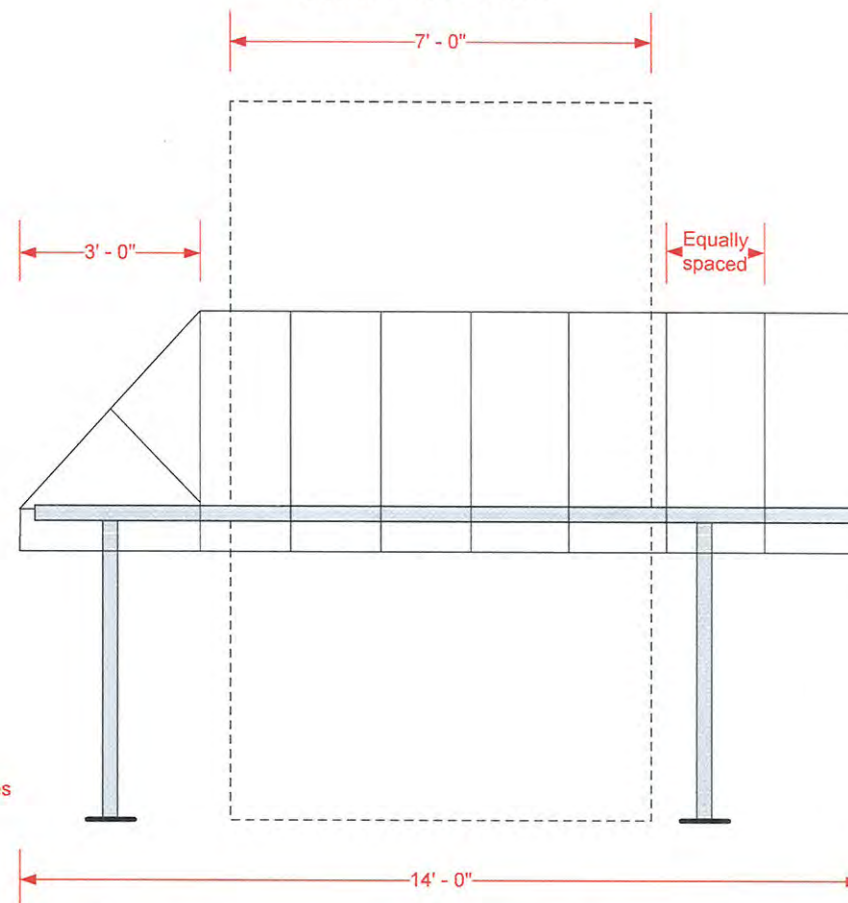

(781) 665 - 4040 phone
(781) 665 - 5234 fax
info@atlantic-awning.com



Shop Drawing
copyright 2011

Biogen Idec, Inc
61 Medford St
Somerville, MA

atlantic awning
270 Franklin St • Malden • MA

RECEIVED
S.P.C.D. AND
PLANNING DEPT.

2012 JAN -5 AM 9:34

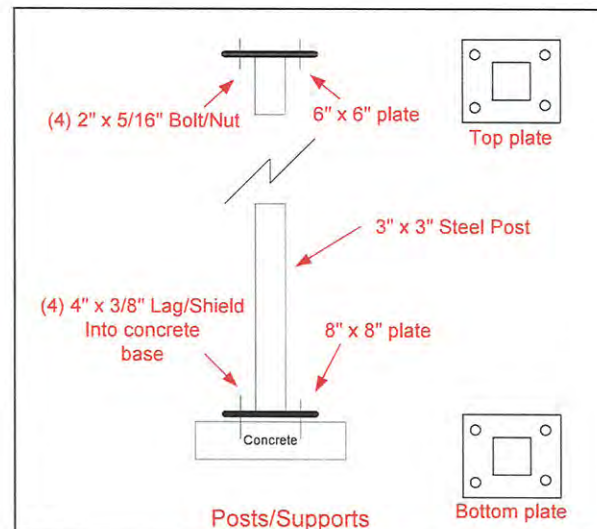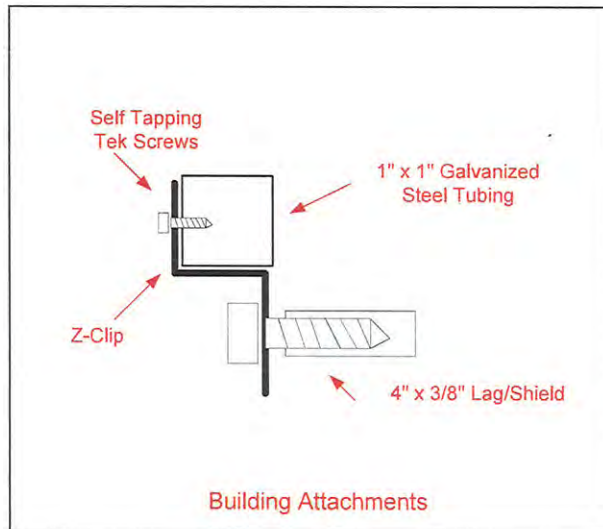

NOTES:

All measurements to be Verified In Field (VIF)

Awning Frame to be 1" x 1" square galvanized steel tubing, welded connections


Frames/Fabric may be constructed in multiple sections and assembled at installation to support transportation, accessibility, fabrication, painting, etc

Material:

Fabric: Patio 500

Color: Burgundy

Frame Color: Silver

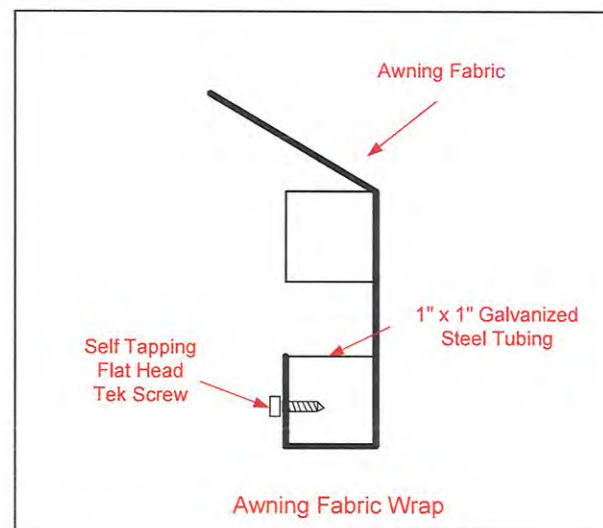

(781) 665 - 4040 phone
(781) 665 - 5234 fax
info@atlantic-awning.com

Shop Drawing
copyright 2011

2

REV A

5/15/11

Biogen Idec, Inc
61 Medford St
Somerville, MA

atlantic awning
270 Franklin St • Medford • MA